


C:\Users\library\Desktop\My Models\20W - WISK AIR FLOW FACILITY_schwallenburg.rvt

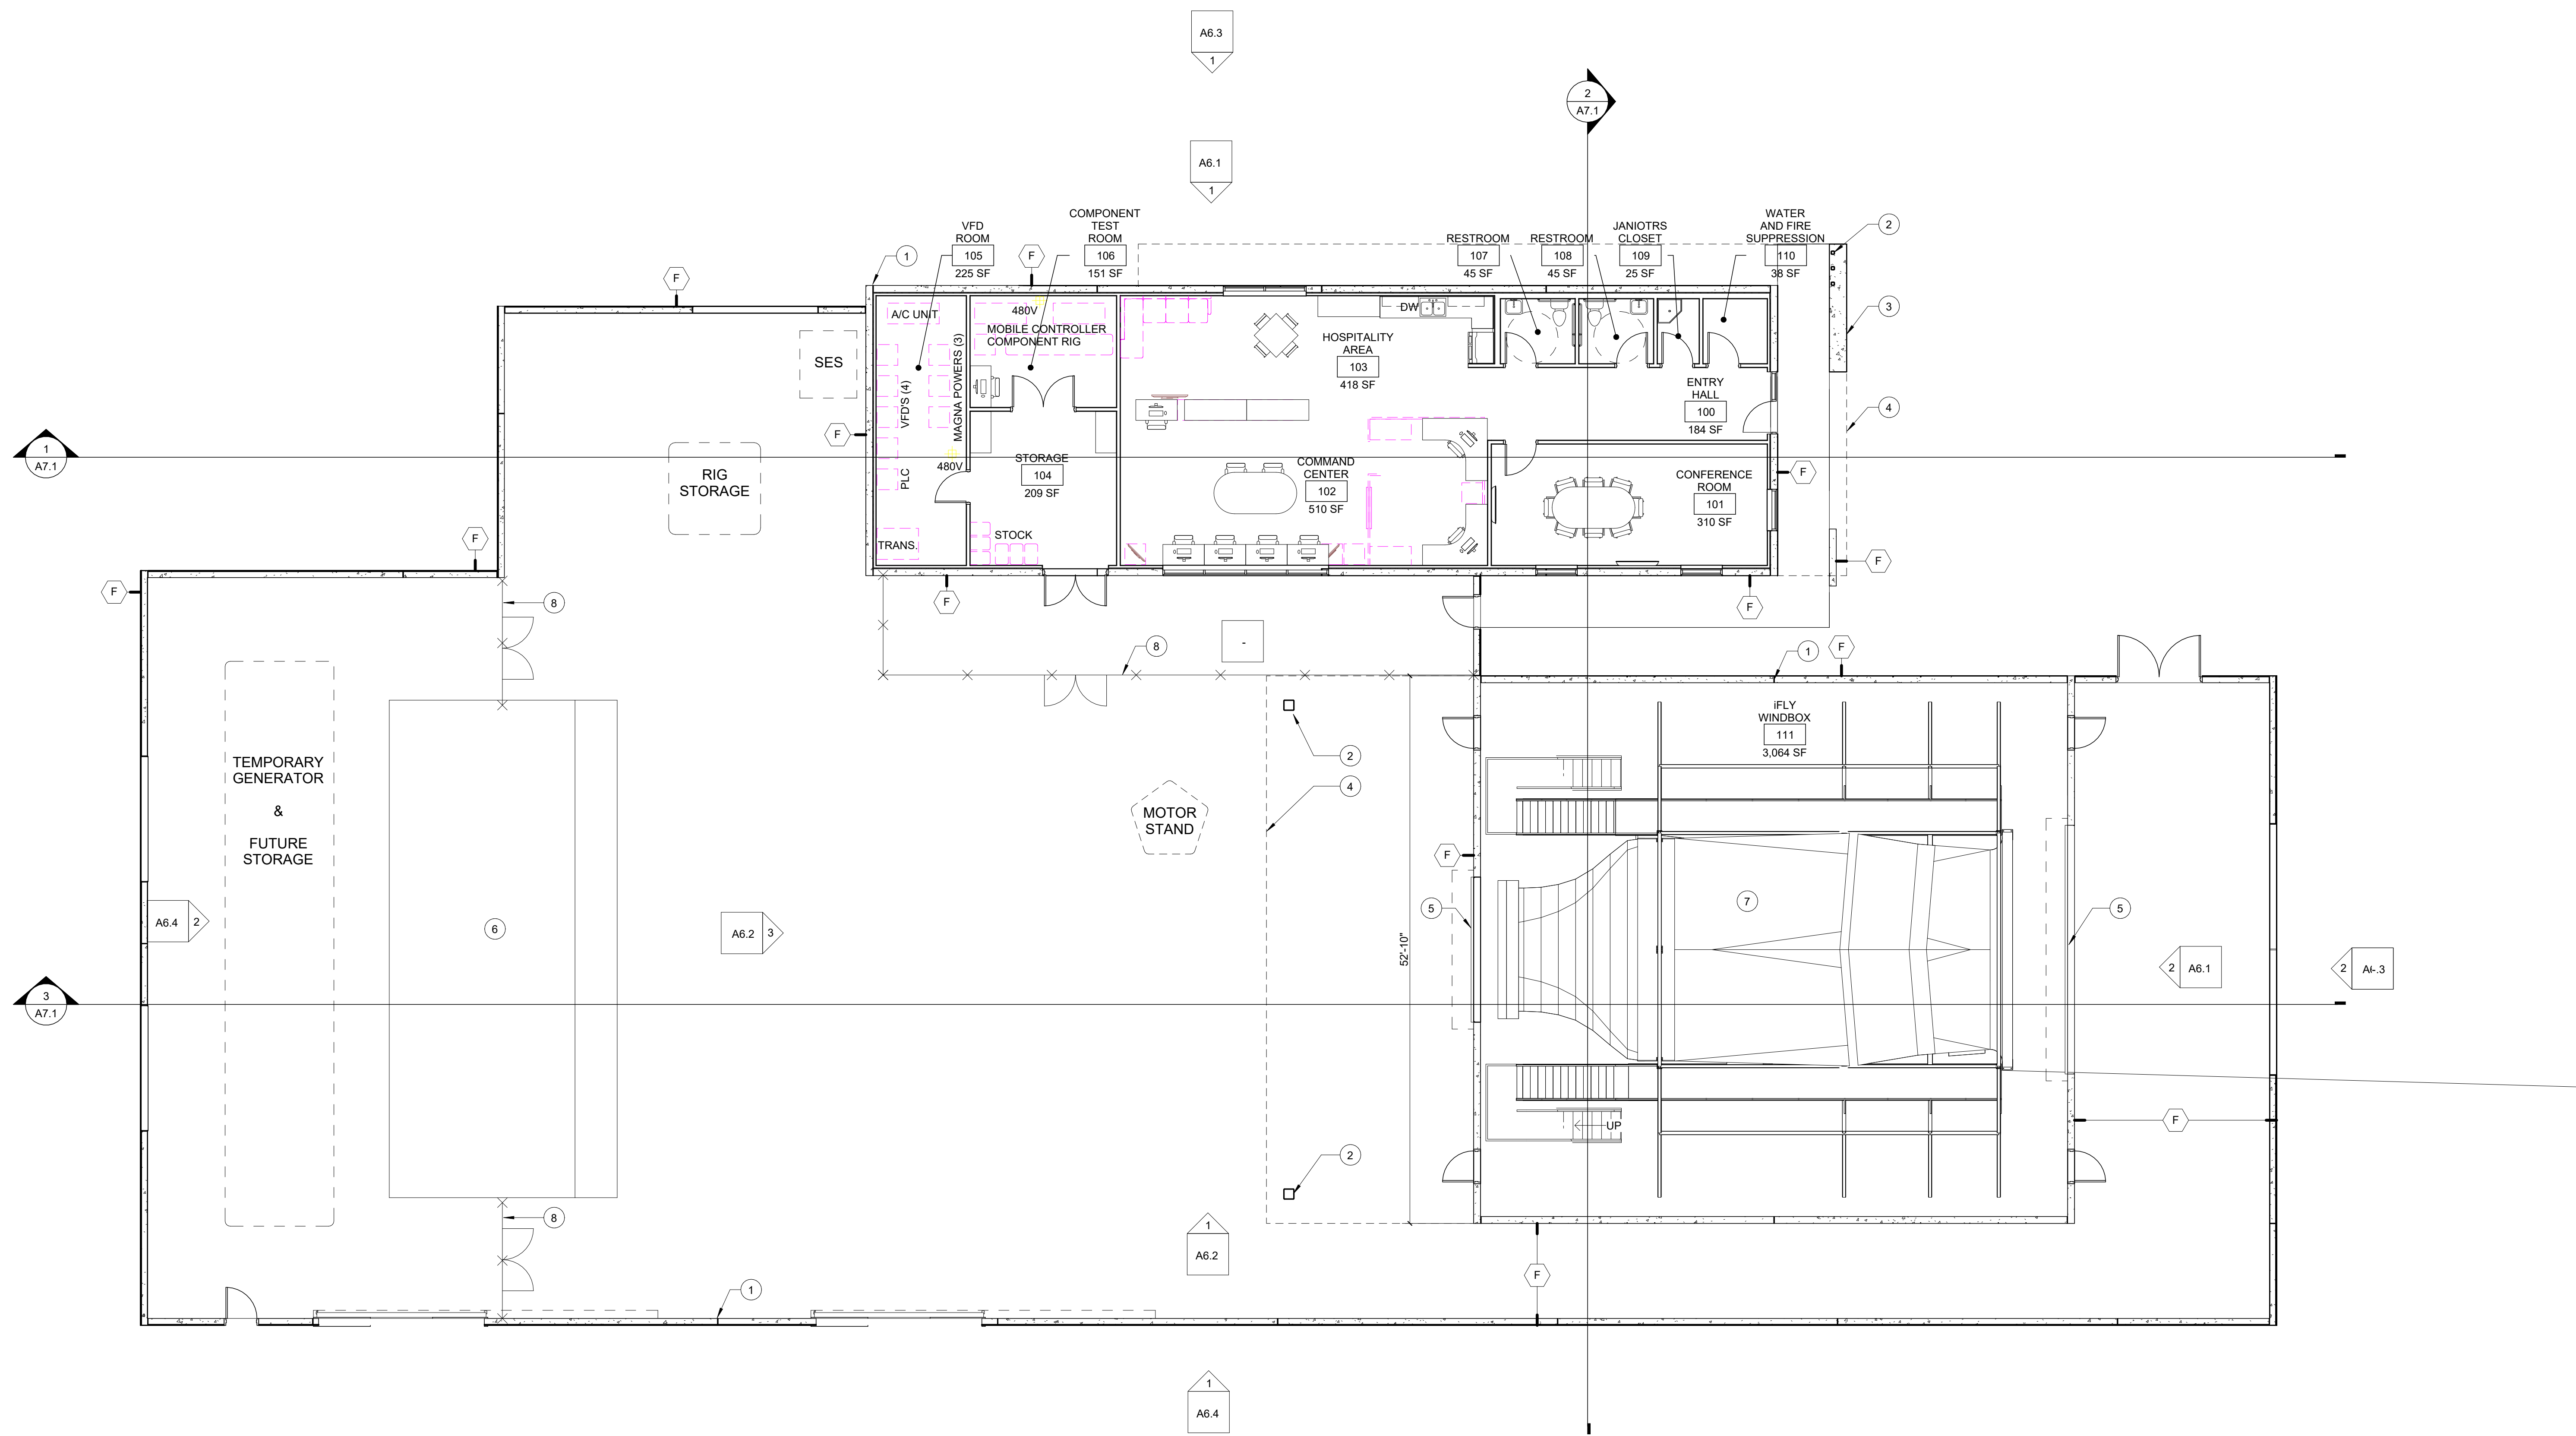

OVERALL FLOOR PLAN

1/8" = 1'-0"




KEYNOTES:

- 1 PRE-CAST TILT-UP PANEL CONTROL JOINT - TYP
- 2 STRUCTURAL STEEL COLUMN
- 3 CAST-IN-PLACE BENCH
- 4 LINE OF OVERHEAD CANOPY
- 5 OVERHEAD ROLLING DOOR
- 6 JET BLAST FENCE
- 7 CROSS FLOW TESTING EQUIPMENT
- 8 CHAIN LINK SECURE FENCE

GENERAL NOTES:

architecture.
design.
management.

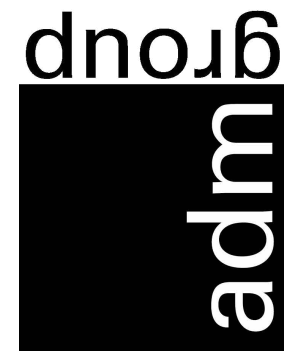


NOT FOR
CONSTRUCTION

CONSULTANT
LOGO

SKYBRIDGE ARIZONA AT
PHOENIX-MESA GATEWAY AIRPORT

7801 E. SKYBRIDGE BLVD.
MESA, ARIZONA 85212

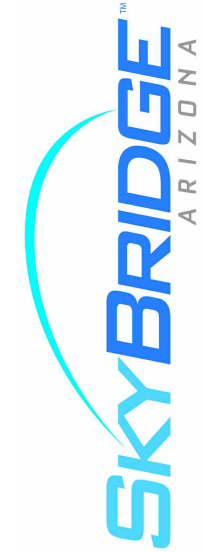

CROSS FLOW TEST FACILITY


REVISION DATE DESCRIPTION

Project Number
7032-118A
Date
5.1.2023
Drawn By
NJS
Checked By
JF / JS

FLOOR PLAN

A2.0

C:\Users\library\Desktop\My Models\20W - WISK AIR FLOW FACILITY_schwallenburg.rvt

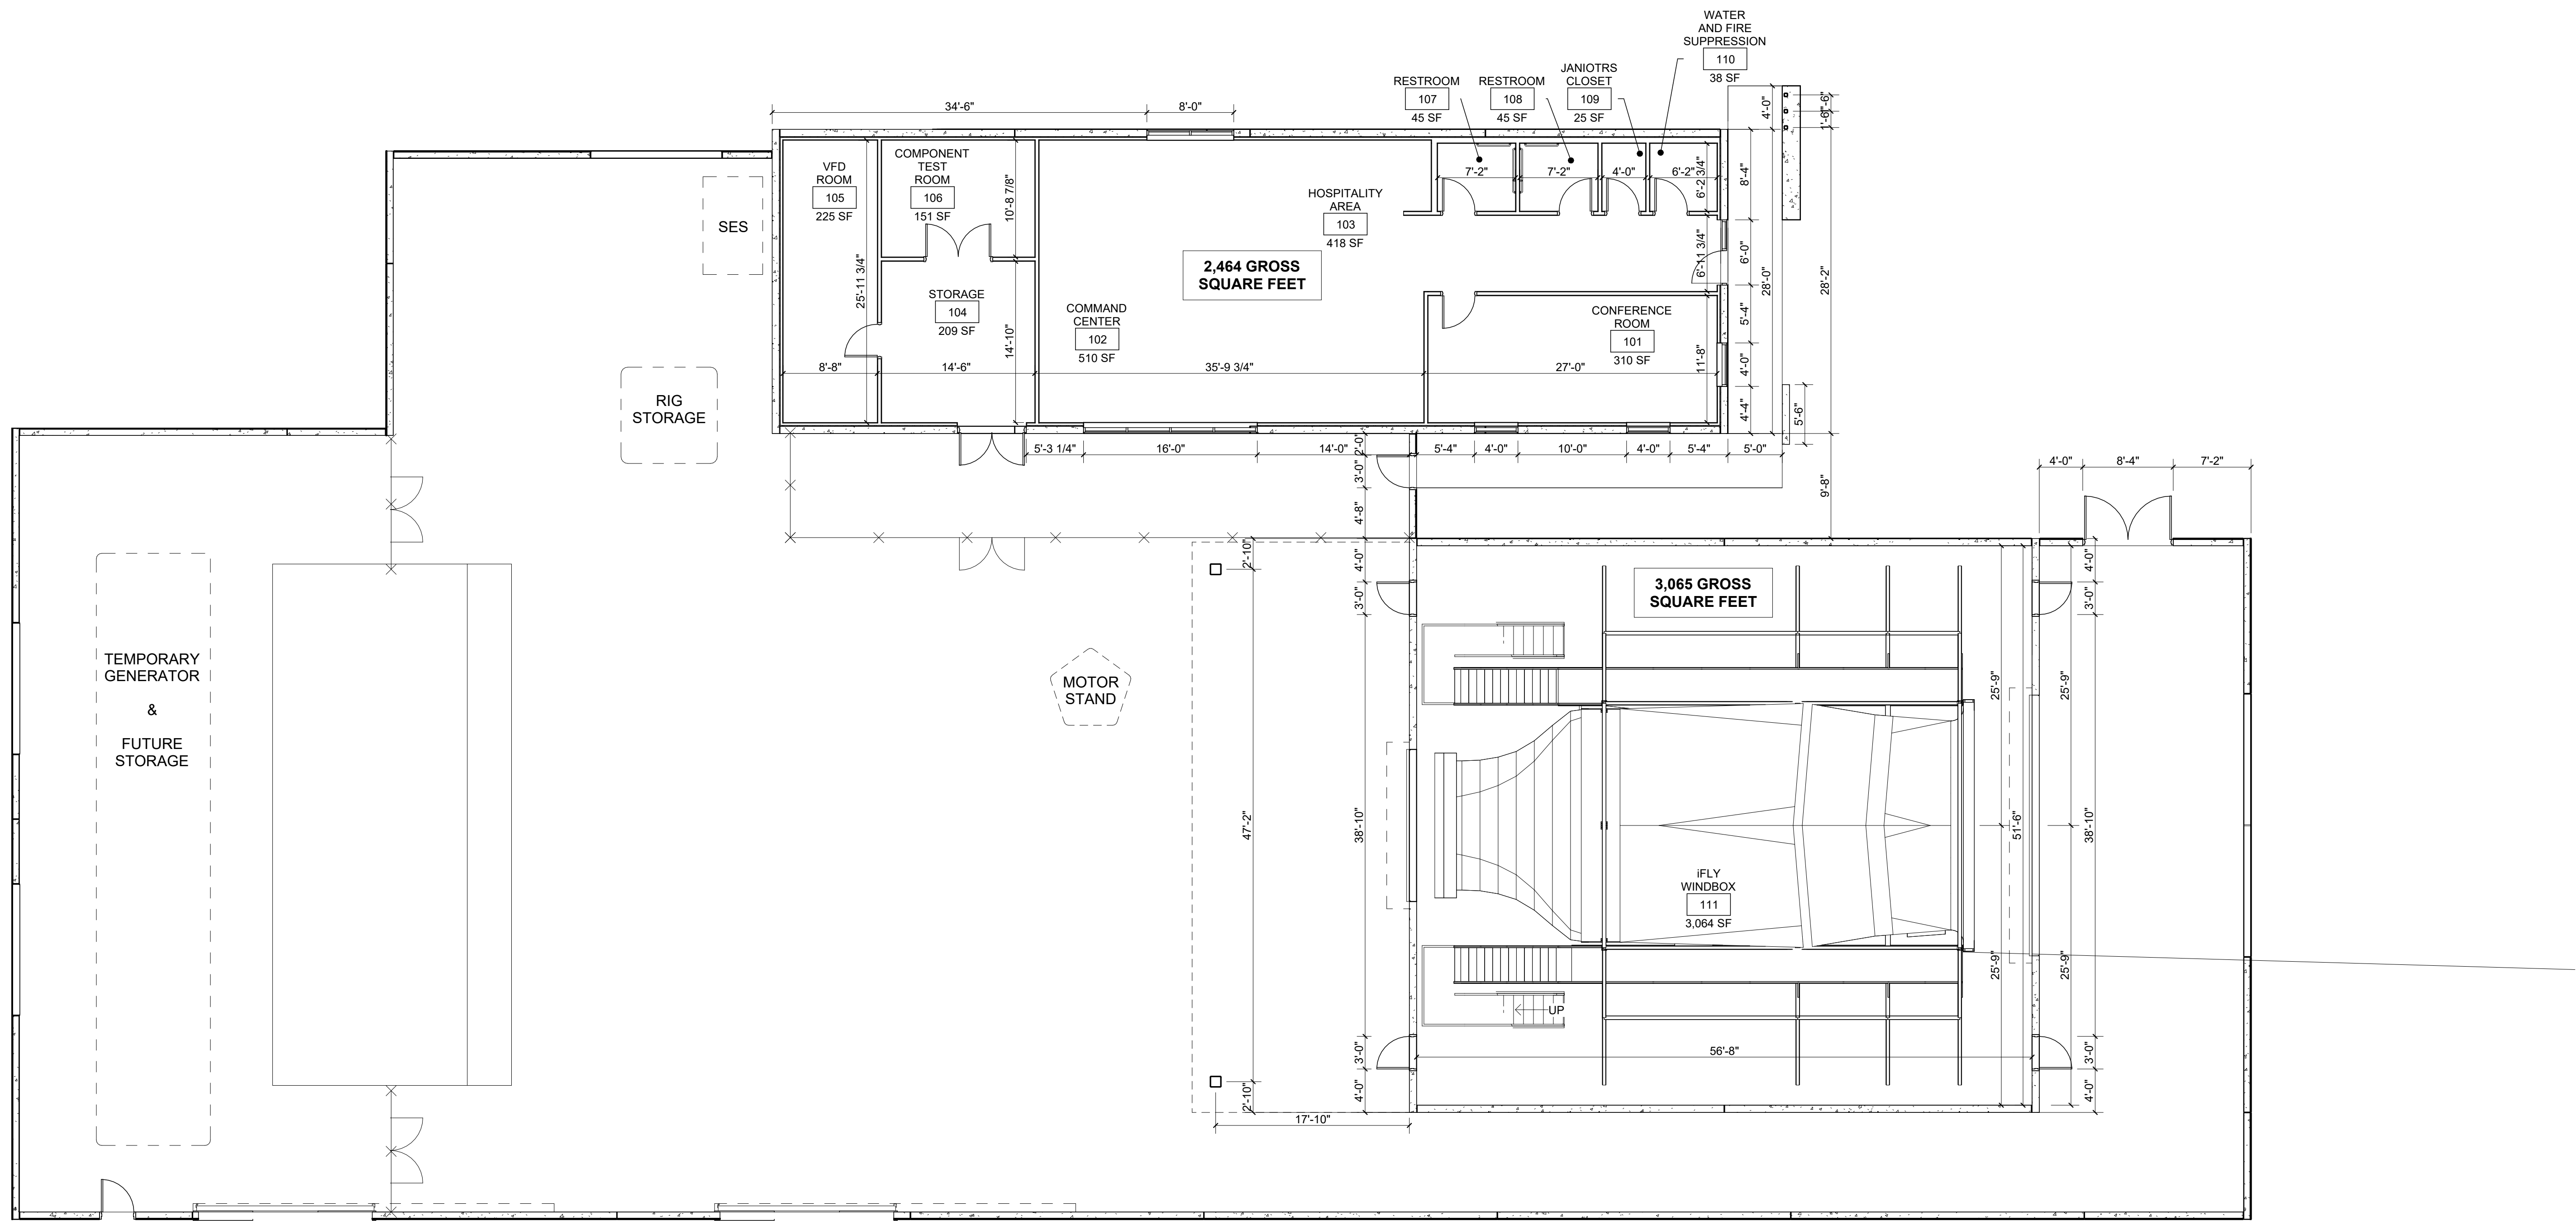

DIMENSION FLOOR PLAN

1/8" = 1'-0"



1 KEYNOTES:


GENERAL NOTES:

Project Number	Date	Drawn By	Checked By
7032-118A	5.1.2023	NJS	JS / JF

DIMENSION PLAN

A2.2

REVISION DATE DESCRIPTION

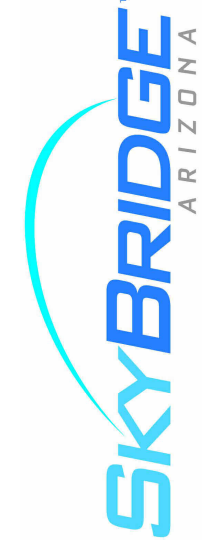

SKYBRIDGE AEIZONA AT
PHOENIX-MESA GATEWAY AIRPORT
7801 E. SKYBRIDGE BLVD.
MESA, ARIZONA 85212

NOT FOR
CONSTRUCTION

CONSULTANT
LOGO



architecture.
design.
management.

2100 WEST 15TH STREET | TEMPE, AZ 85281 | 480.265.3800