


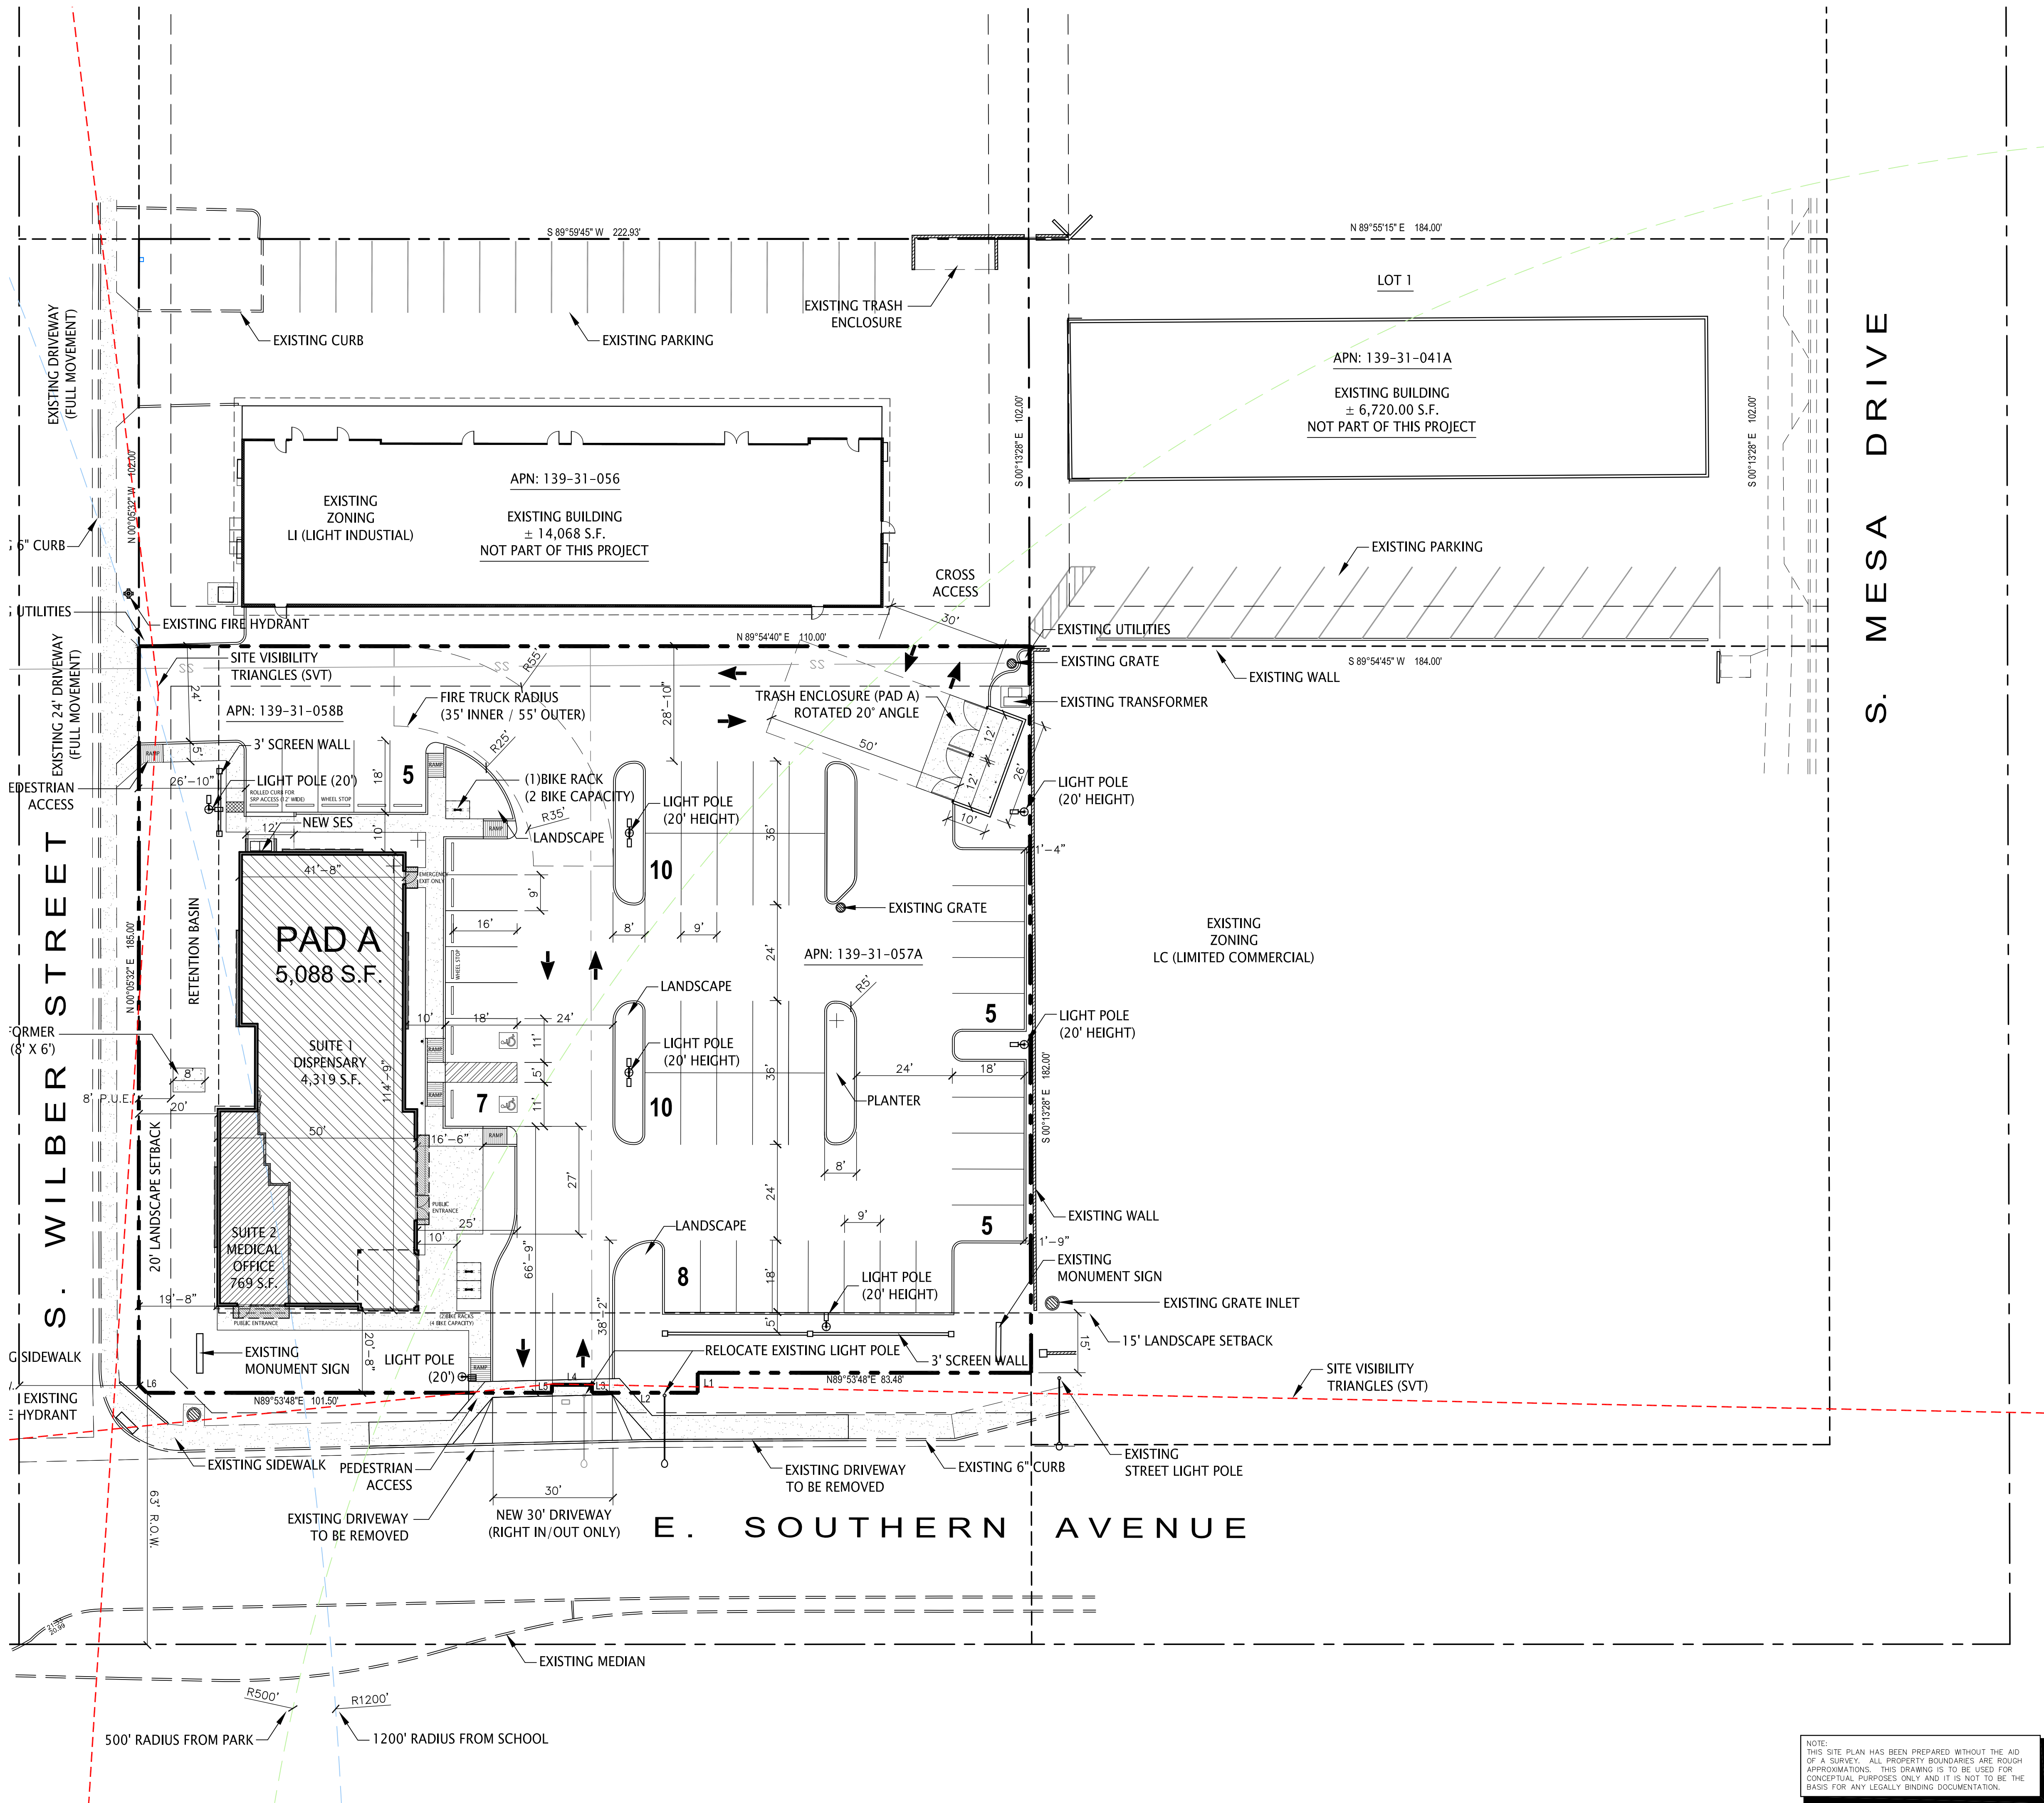

project directory

OWNER / DEVELOPER:
PHOENIX HEALTH, LLC
BRIGHTROOT - MINT CANNABIS
330 E. SOUTHERN AVE.
MESA, ARIZONA 85210
CONTACT: ANDY KING
PHONE: (321) 507-9036
E-MAIL: andy@brightroot.com

ARCHITECT:
KERPAN ARCHITECTS, LLC
4777 S. FULTON RANCH BLVD. UNIT 2134
CHANDLER, ARIZONA 85248
CONTACT: KEVIN D. KERPAN
PHONE: (602) 329-0192
E-MAIL: kevin@kerpanarchitects.com

site data

APN: 139-31-058B, 139-31-057A
EXISTING ZONING: LI (LIGHT INDUSTRIAL)

NET SITE AREA: 0.95 ACRES (4,135 S.F.)
PROPOSED USES: MARIJUANA DISPENSARY (4,319 S.F.)
AND MEDICAL OFFICE (769 S.F.)

BUILDING AREA:
PAD A:
EXISTING BUILDING: 2,500 S.F.
NEW ADDITION: 2,588 S.F.

TOTAL BUILDING AREA: 5,088 S.F.
SUITE 1: MARIJUANA DISPENSARY (4,319 S.F.)
SUITE 2: MEDICAL OFFICE (769 S.F.)

SITE COVERAGE (IMPERVIOUS AREA): 78%
LANDSCAPE AREA PROVIDED: 9,104 S.F.

PARKING REQUIRED:
SUITE 1: MARIJUANA DISPENSARY (4,319 S.F.)
4,319 S.F. @ 1/875 S.F. = 12 SPACES
SUITE 2: MEDICAL OFFICE (769 S.F.)
769 S.F. @ 1/200 S.F. = 4 SPACES
16 SPACES

PARKING PROVIDED: 50 SPACES
(9,810.00)


ACCESSIBLE PARKING REQUIRED: 2 SPACES
ACCESSIBLE PARKING PROVIDED: 2 SPACES

BICYCLE PARKING REQUIRED: 5 SPACES
1 SPACE PER 10 PARKING SPACES = 5 SPACES
BICYCLE PARKING PROVIDED: 6 SPACES

foundation base

FOUNDATION BASE REQUIRED:
14.75' X 15' = 1,721 S.F.


FOUNDATION BASE PROVIDED: 1,730 S.F.

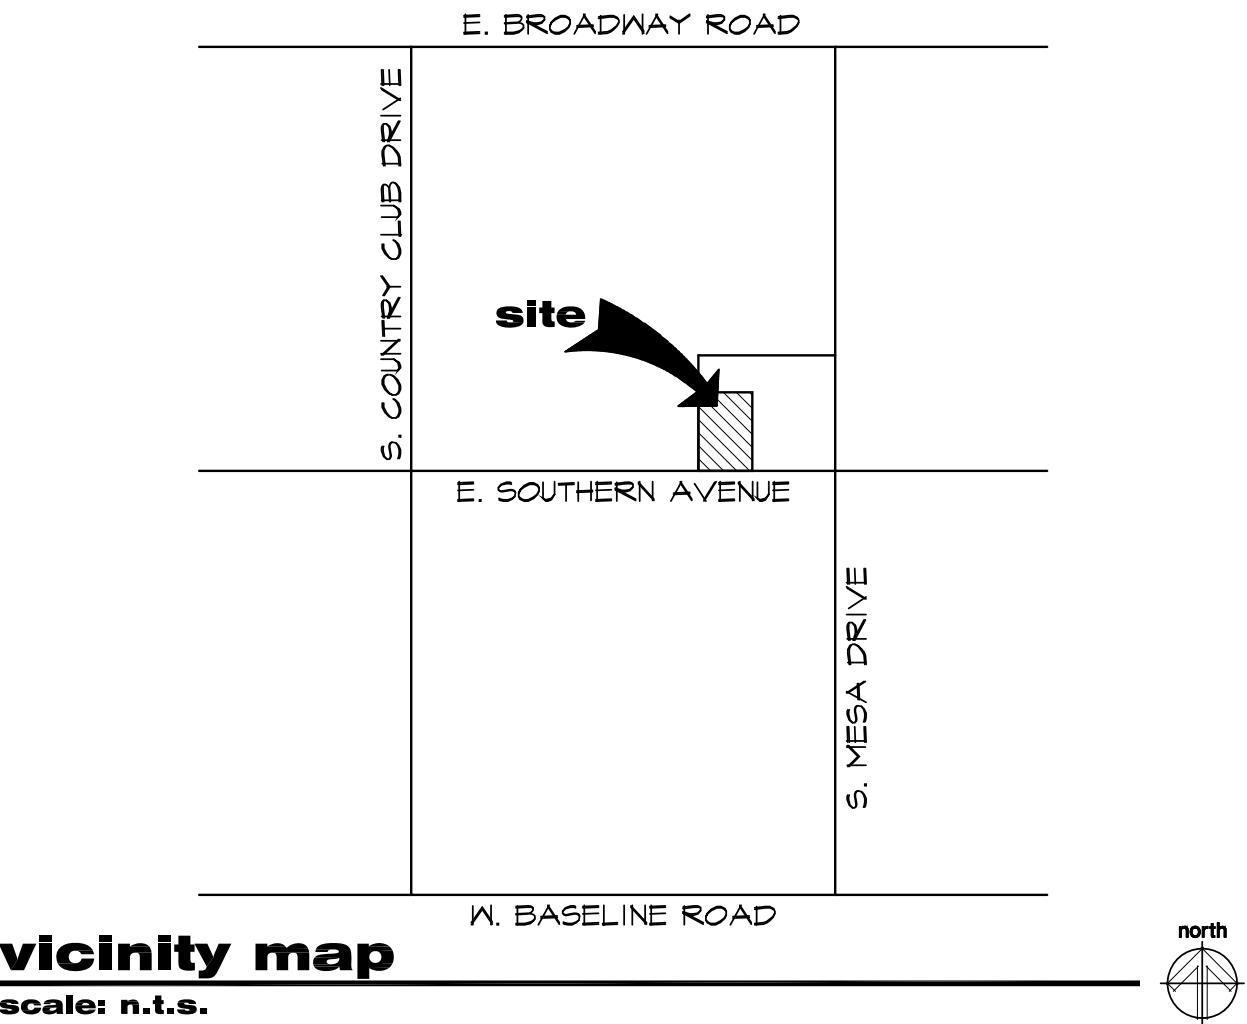

vicinity map
scale: n.t.s.

preliminary site plan

scale: 1" = 20'-0"

 

NEW COMMERCIAL DEVELOPMENT
MINT DISPENSARY
330 EAST SOUTHERN AVENUE
MESA, ARIZONA 85210

PRELIMINARY
NOT FOR
CONSTRUCTION
OR
RECORDING

PHOENIX HEALTH, LLC
BRIGHTROOT - MINT CANNABIS

Job No. 25003
Date 10/13/2025


Sheet No.

SP-1

4777 S. FULTON RANCH BLVD.
UNIT 2134
CHANDLER, ARIZONA 85248
PHONE: (602) 329-0192
PHONE: (602) 329-0192
www.kerpanarchitects.com


KERPAN
ARCHITECTS

OWNERSHIP OF INSTRUMENTS OF SERVICE: All reports, drawings, specifications, computer files, field data, notes and other documents and instruments prepared by Kerpan Architects as instruments of service shall remain the property of Kerpan Architects. Kerpan Architects shall retain all common law, statutory and other reserved rights. Including, without limitation, the copyright therein. These documents are instruments of service and are not to be reproduced or used for the purpose other than originally intended, unless authorized in writing by Kerpan Architects.

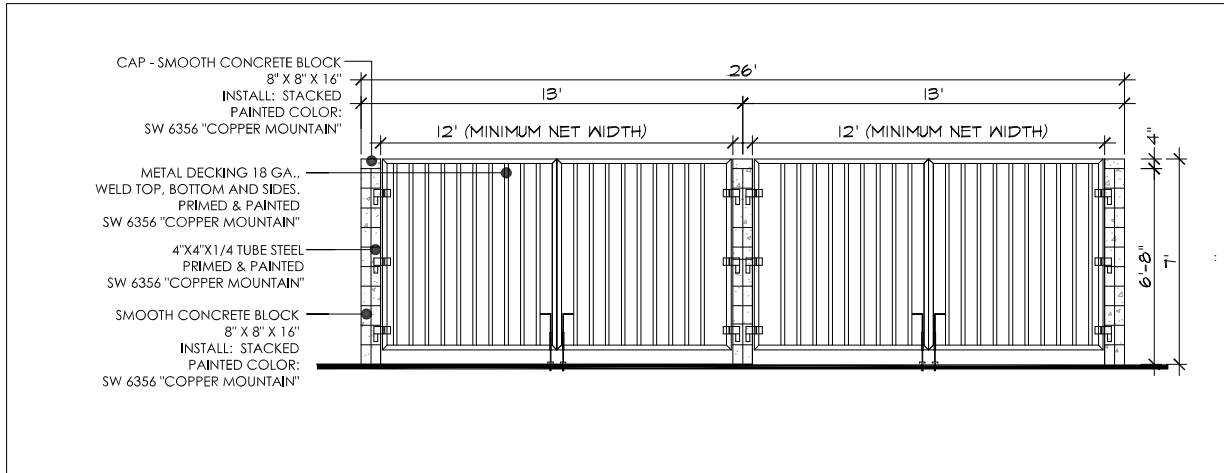


trash enclosure - gate elevation

scale: 1/2" = 1'-0"

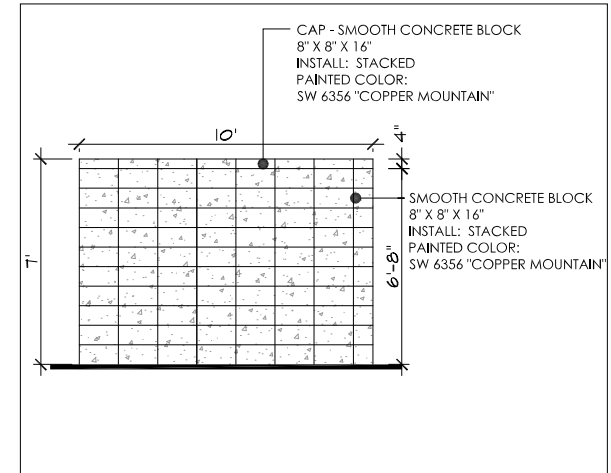


trash enclosure - side elevation

scale: 1/2" = 1'-0"

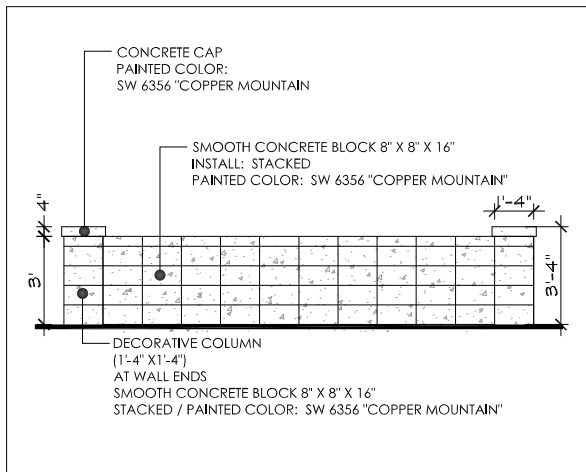


screen wall elevation

scale: 1/2" = 1'-0"

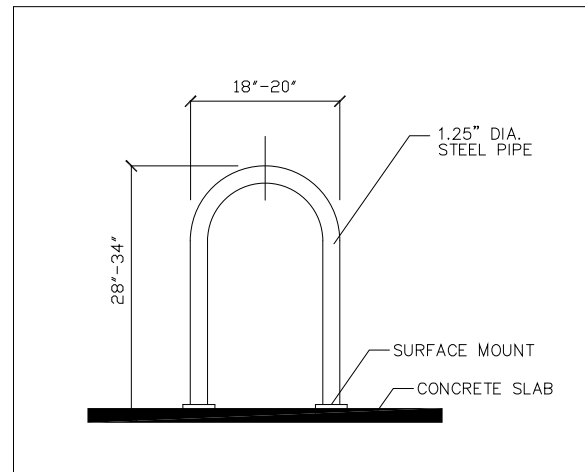

bicycle rack elevation

scale: 1 1/2" = 1'-0"

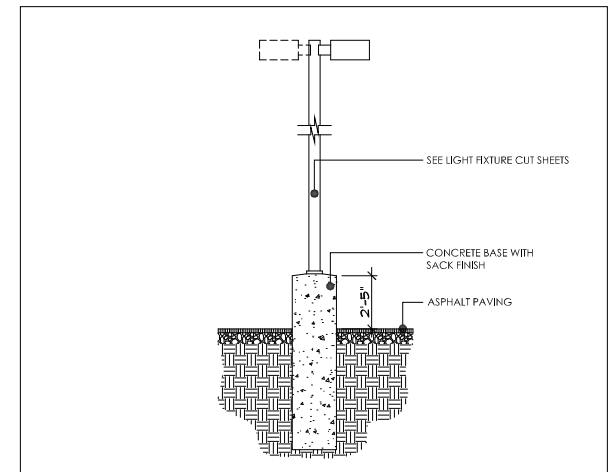

light pole detail

scale: 3/8" = 1'-0"

site details

4775 S. FULTON ROAD
CHANDLER, ARIZONA 85248
PHONE: (480) 940-2000
WWW.KERPANARCHITECTS.COM

KERPAN
ARCHITECTS

PRELIMINARY
NOT FOR
CONSTRUCTION
OR
RECORDING

PHOENIX HEALTH, LLC
BRIGHTROOT - MINT CANNABIS

NEW COMMERCIAL DEVELOPMENT
MINT DISPENSARY
330 EAST SOUTHERN AVENUE
MESA, ARIZONA 85210

Job No. 25003
Date: 06/03/2025
Sheet No.

SD-1