



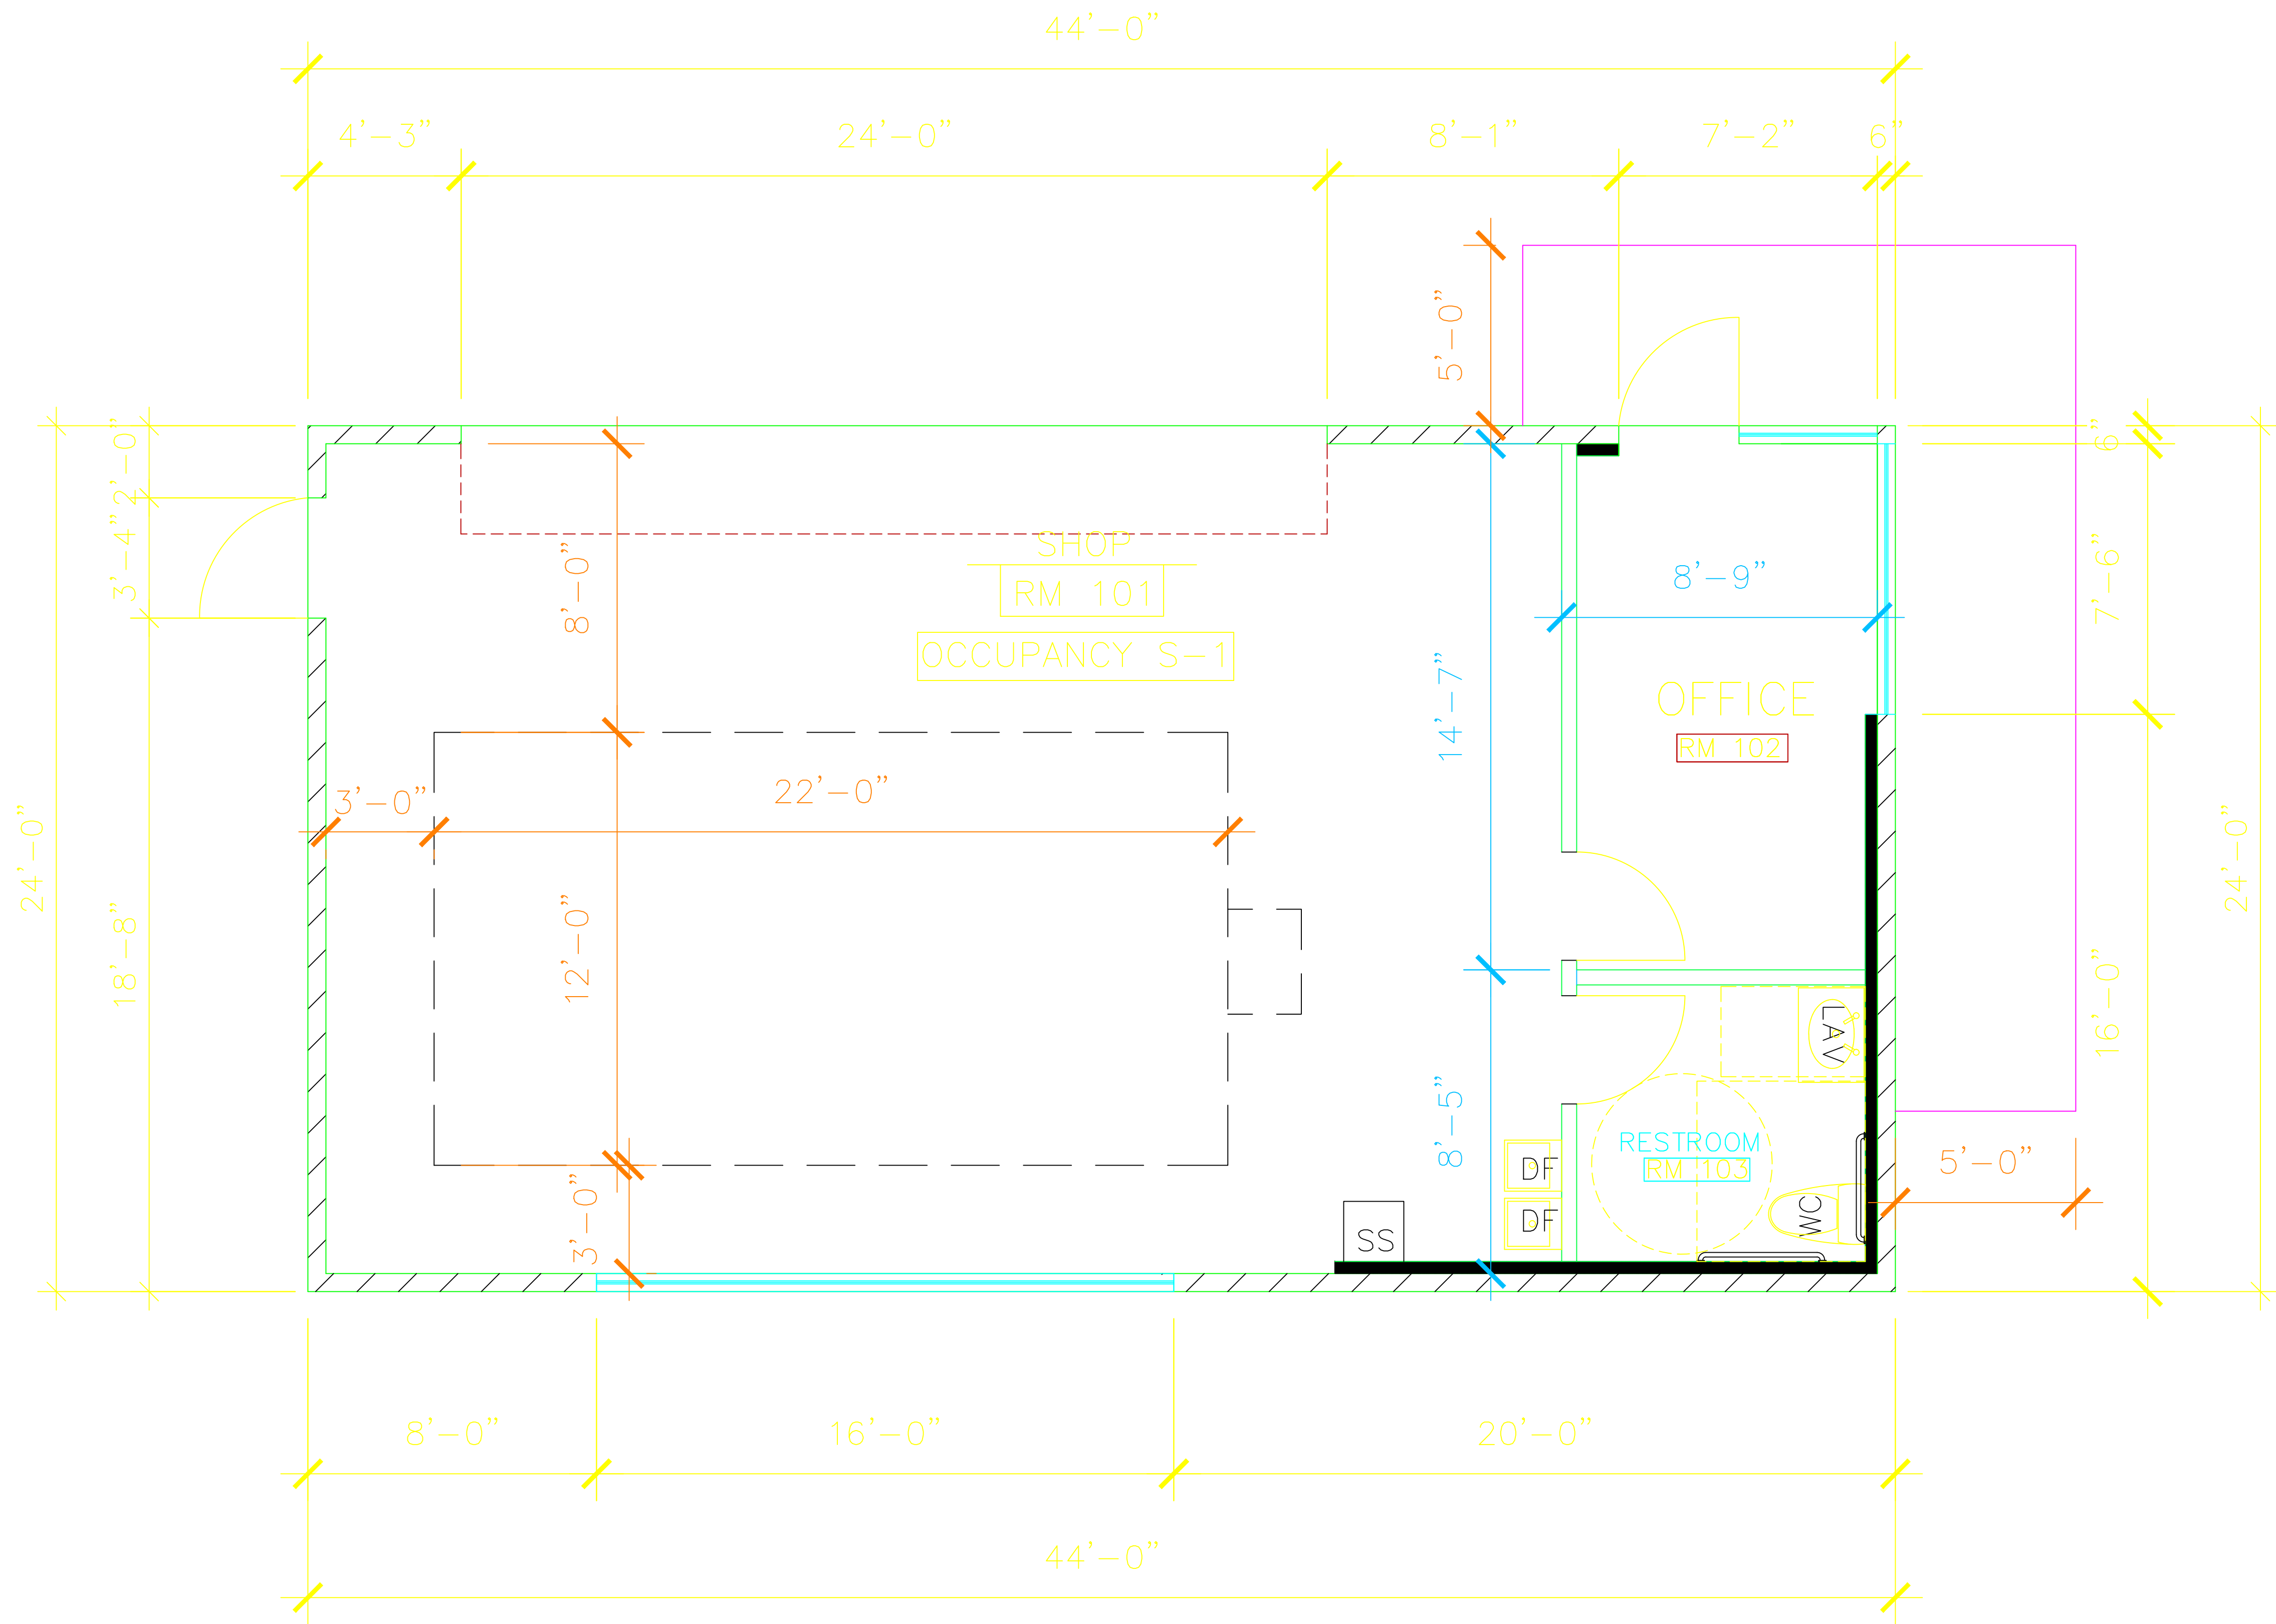

FLOOR PLAN 1
SCALE: 3/8" = 1'

 

REVISIONS

CEDW. ASSOCIATES LLC
architecture, design

105 S. WILSON AVENUE, AZ 85204
480-452-8138
email: cedw.associates@cedw.com

1759 N. ROSEMONT
MESA, AZ 85205

THIS DRAWING AND DATA CONTAINED HEREON ARE THE PROPERTY OF CEDW. ASSOCIATES LLC AND MAY NOT BE USED, REPRODUCED, COPIED OR TRANSMITTED, WITHOUT THE EXPRESS WRITTEN CONSENT OF THE PROPRIETOR AND/OR COMPANY. REPRESENTATIVE, NOR SHALL ANY DATA OR INFORMATION CONTAINED HEREON BE USED IN PART OR IN FULL FOR ANY OTHER PURPOSE THAN THAT DESCRIBED WITHIN THESE DOCUMENTS.



FLOOR PLAN
ARCHITECTURAL DRAWINGS

BY: MDW DATE: 04-14-2021

A-1

FILE NO.