





**CENTURY
MARINE**




**CENTURY
MARINE**

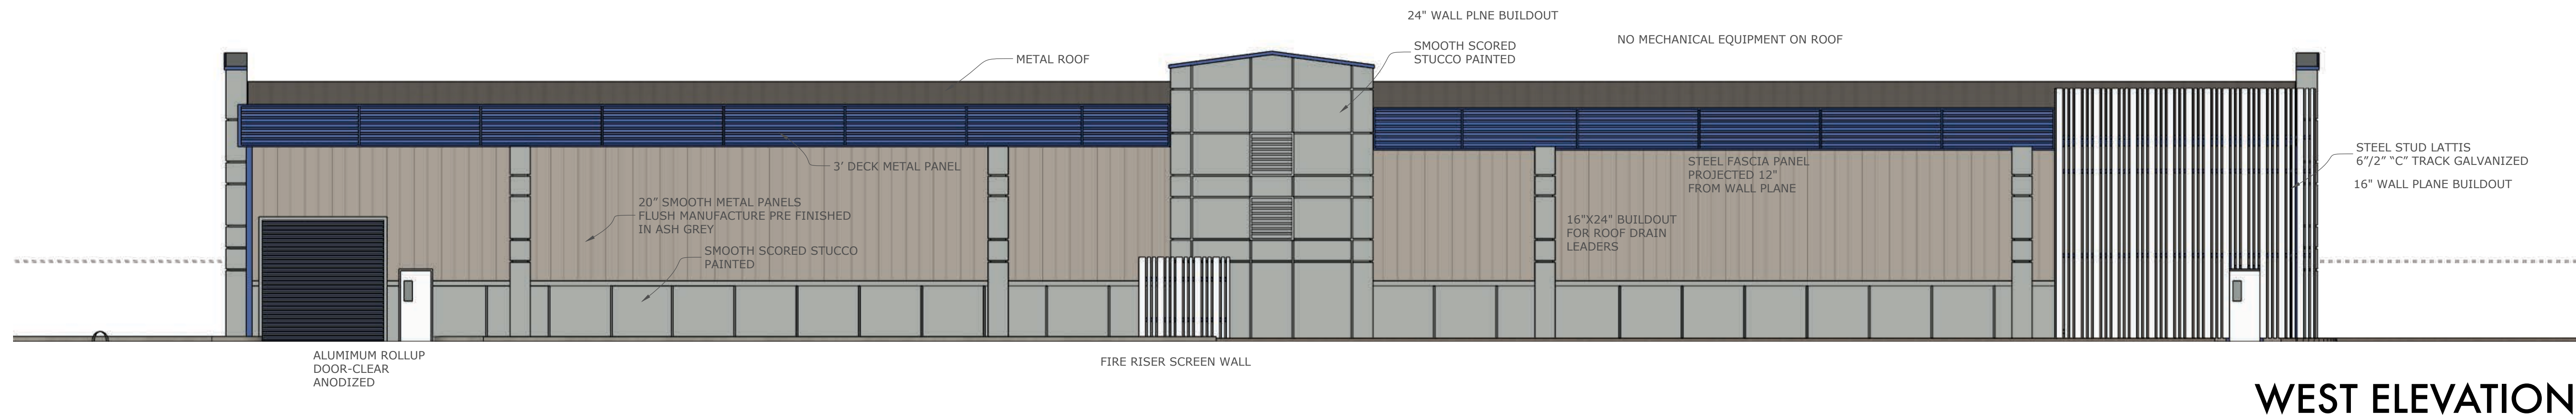


WEST ELEVATION

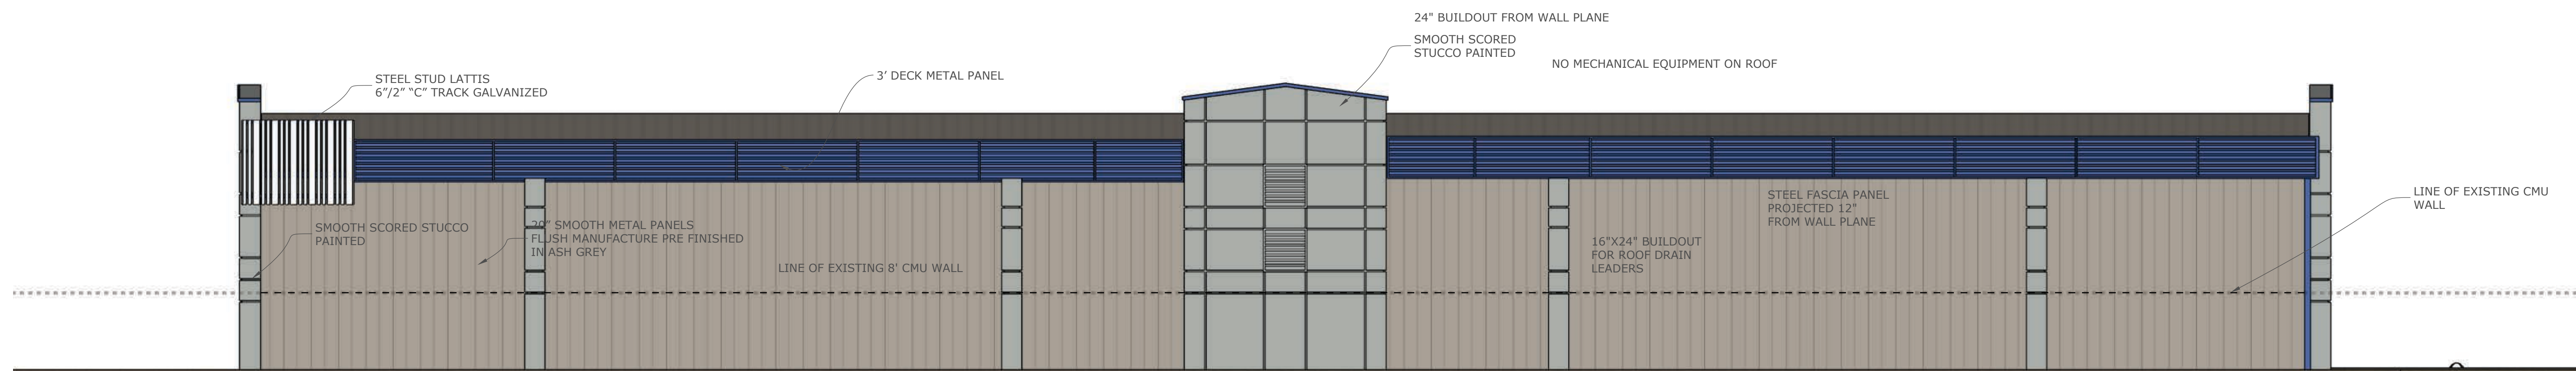


EAST ELEVATION

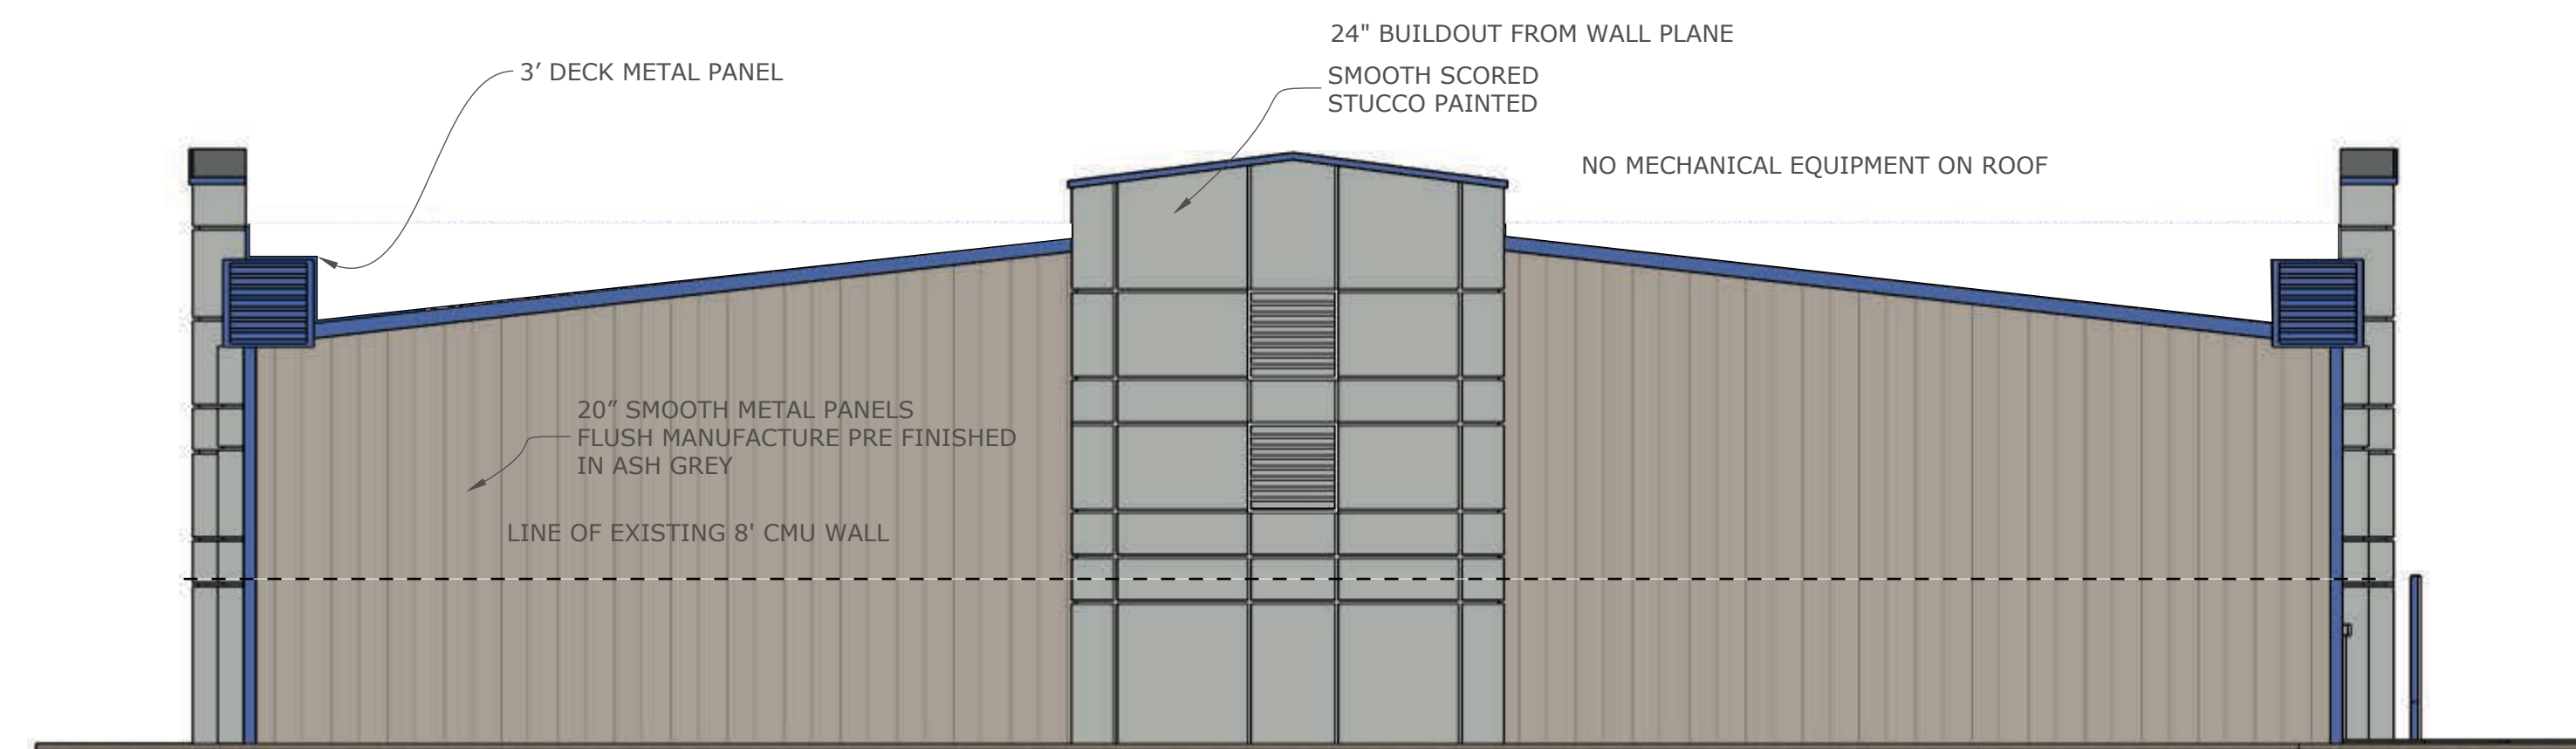

SOUTH ELEVATION


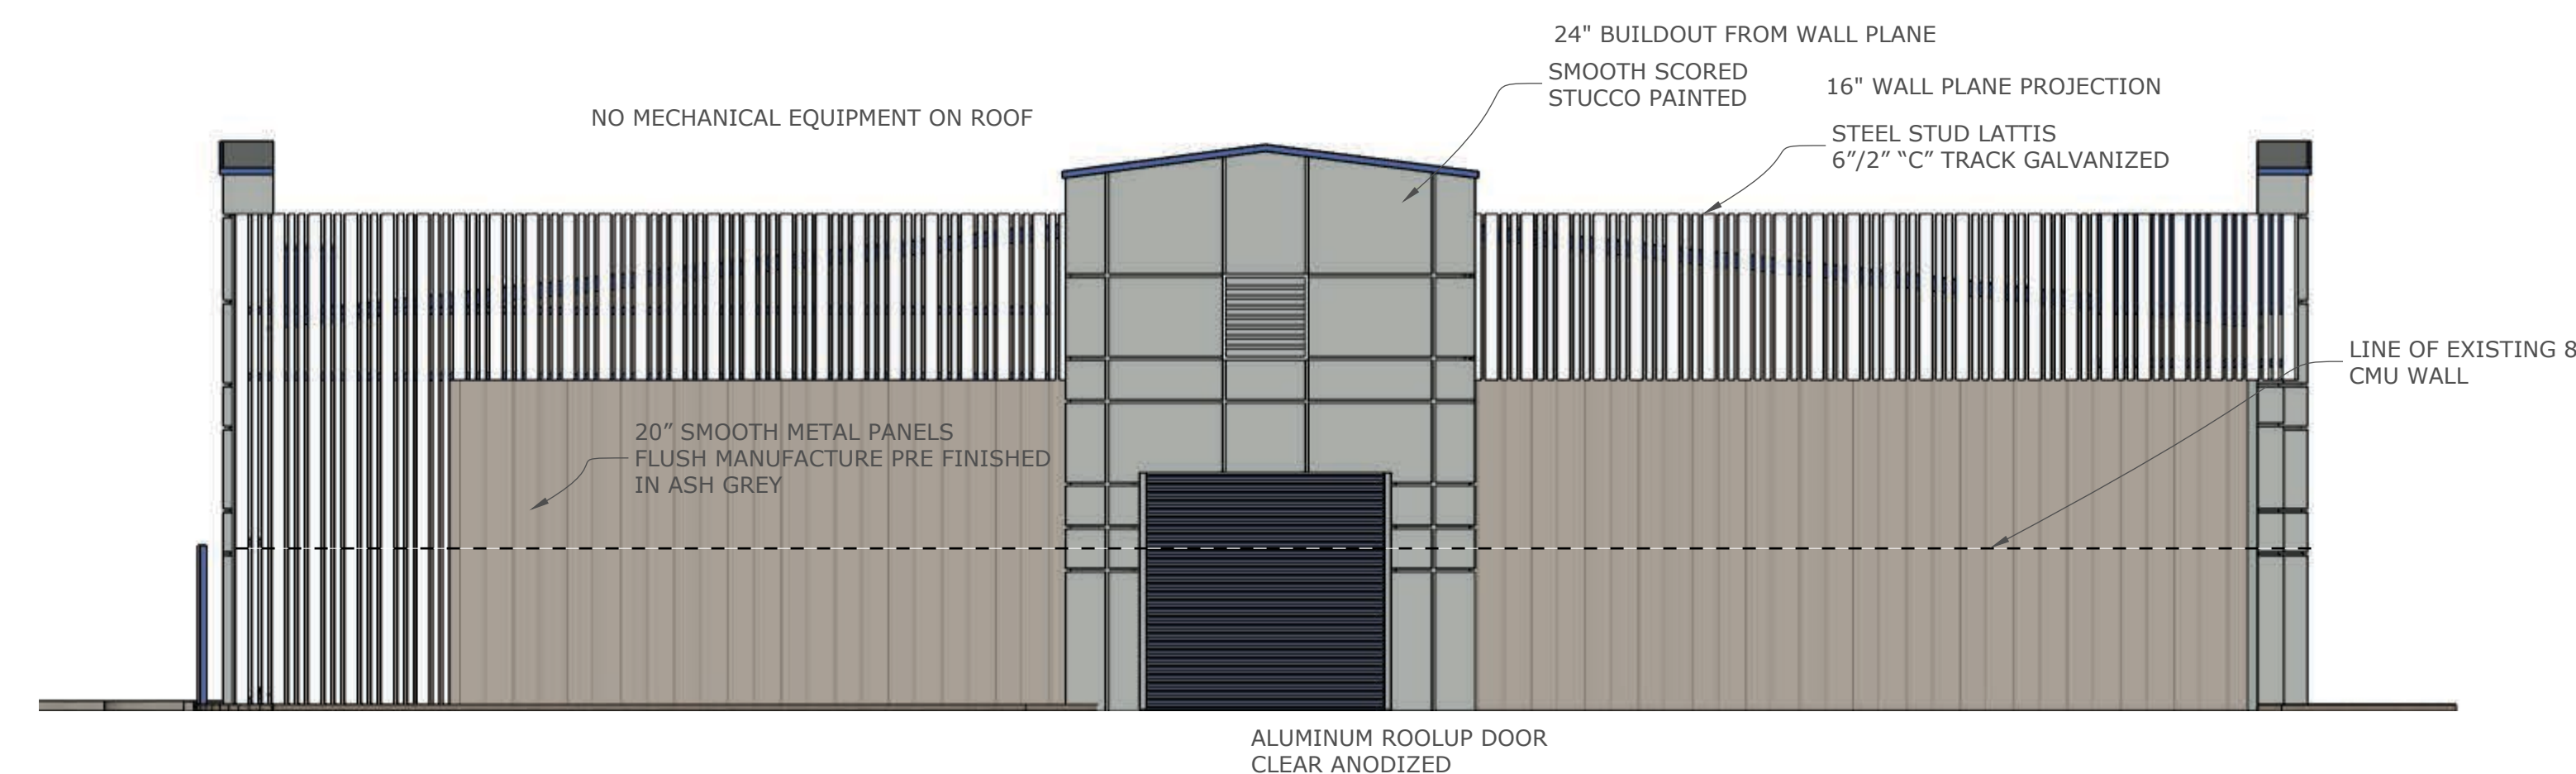


NORTH ELEVATION

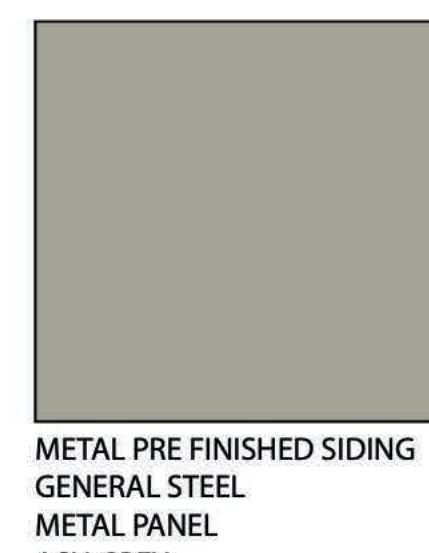

CENTURY MARINE

BOAT STORAGE BUILDING

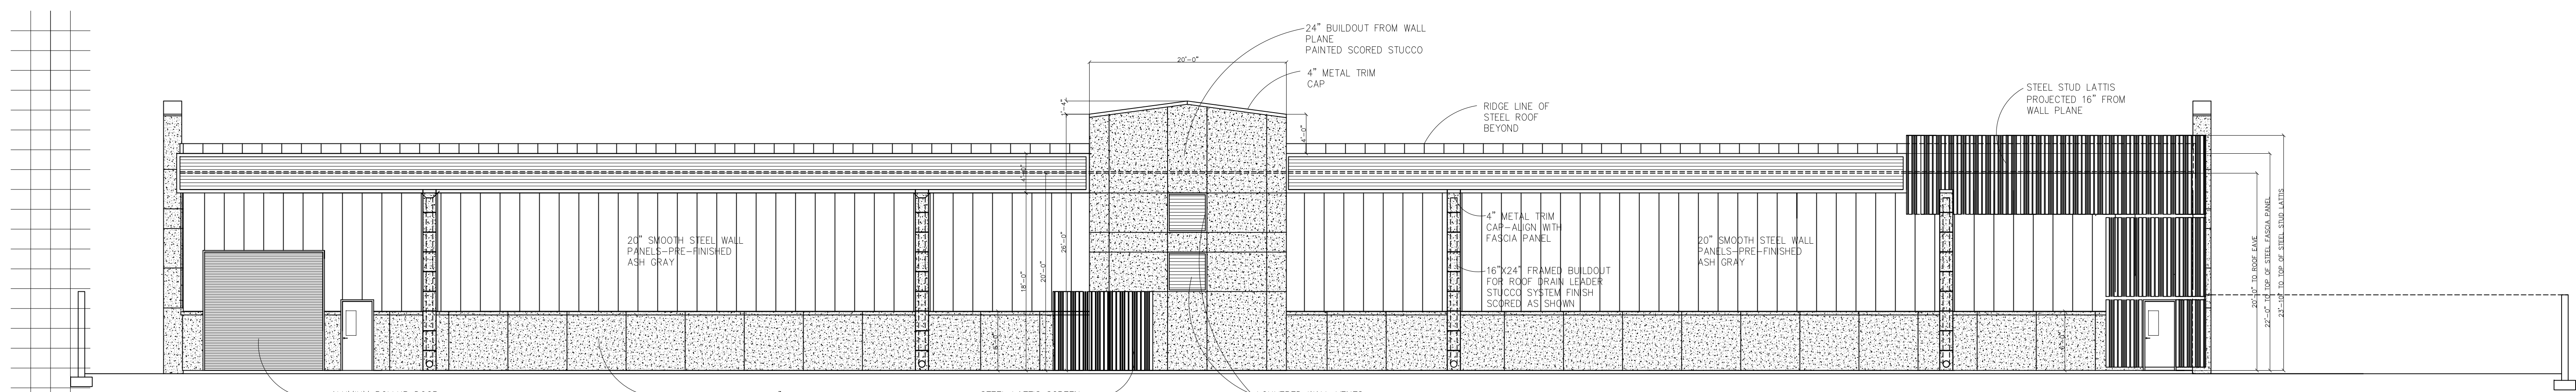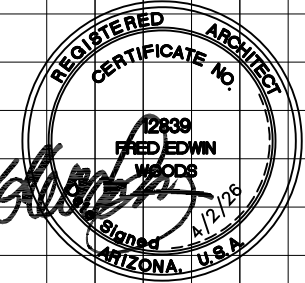


WEST ELEVATION

1/8" = 1'-0"

TOTAL BUILDING ELEVATION AREA = 4,667 S.F.

1920 S.F. 41%	918 S.F. 20.5%	631 S.F. 13.5%	620 S.F. 13.2%	481 S.F. 10.3%
20" SMOOTH STEEL PANEL ASH GRAY	STUCCO BASE SMOOTH CENTURY BLUE	SCORED STUCCO SMOOTH GRAY WOLF	3" DECK HORIZONTAL STEEL PANEL GALVANIZED	STEEL STUD LATTIS 6 1/2" "C" TRACK-GALV.

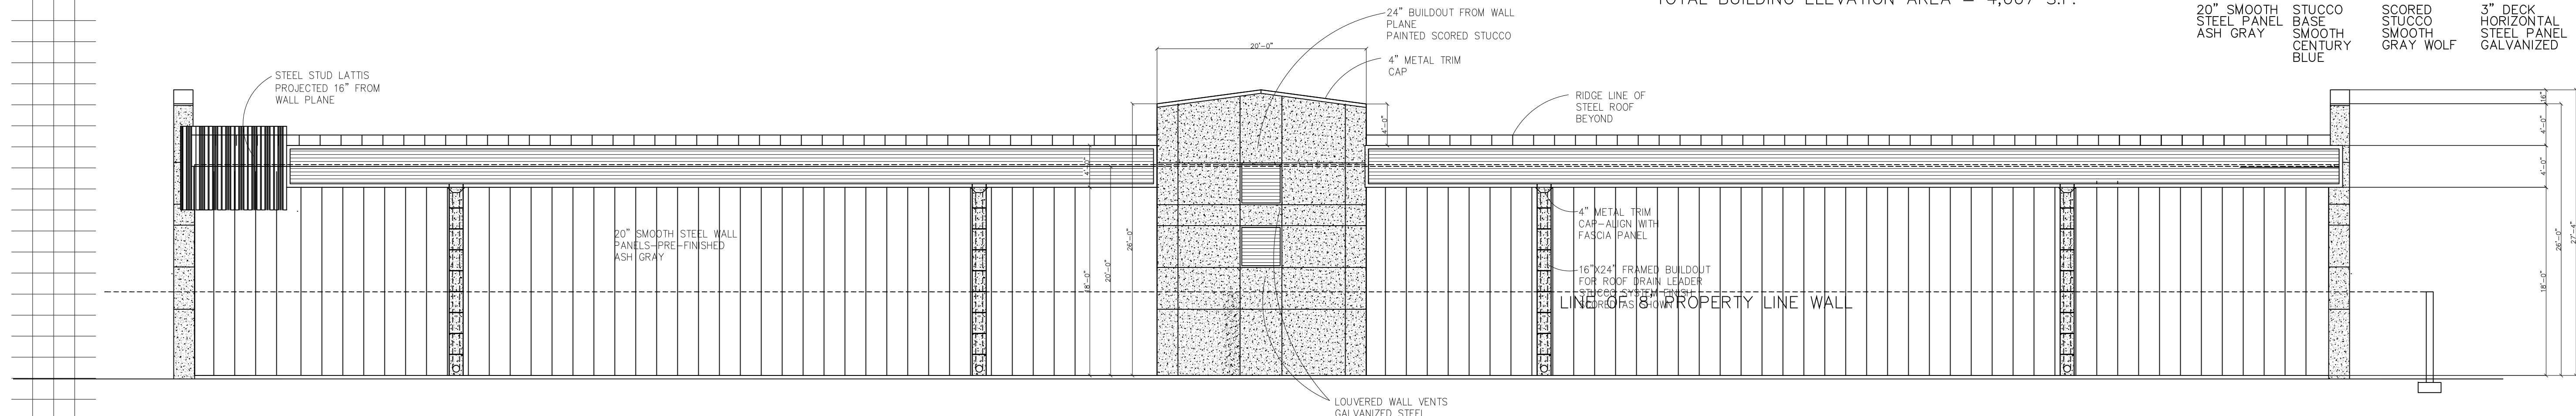


EAST ELEVATION

1/8" = 1'-0"

TOTAL VISIBLE BUILDING AREA = 3,040 S.F.

1764 S.F. 58%	706 S.F. 23.2%	425 S.F. 14%	81 S.F. 02%
20" SMOOTH STEEL PANEL ASH GRAY	3" DECK HORIZONTAL STEEL PANEL GALVANIZED	SCORED STUCCO SMOOTH GRAY WOLF	STEEL STUD LATTIS 6 1/2" "C" TRACK-GALV.

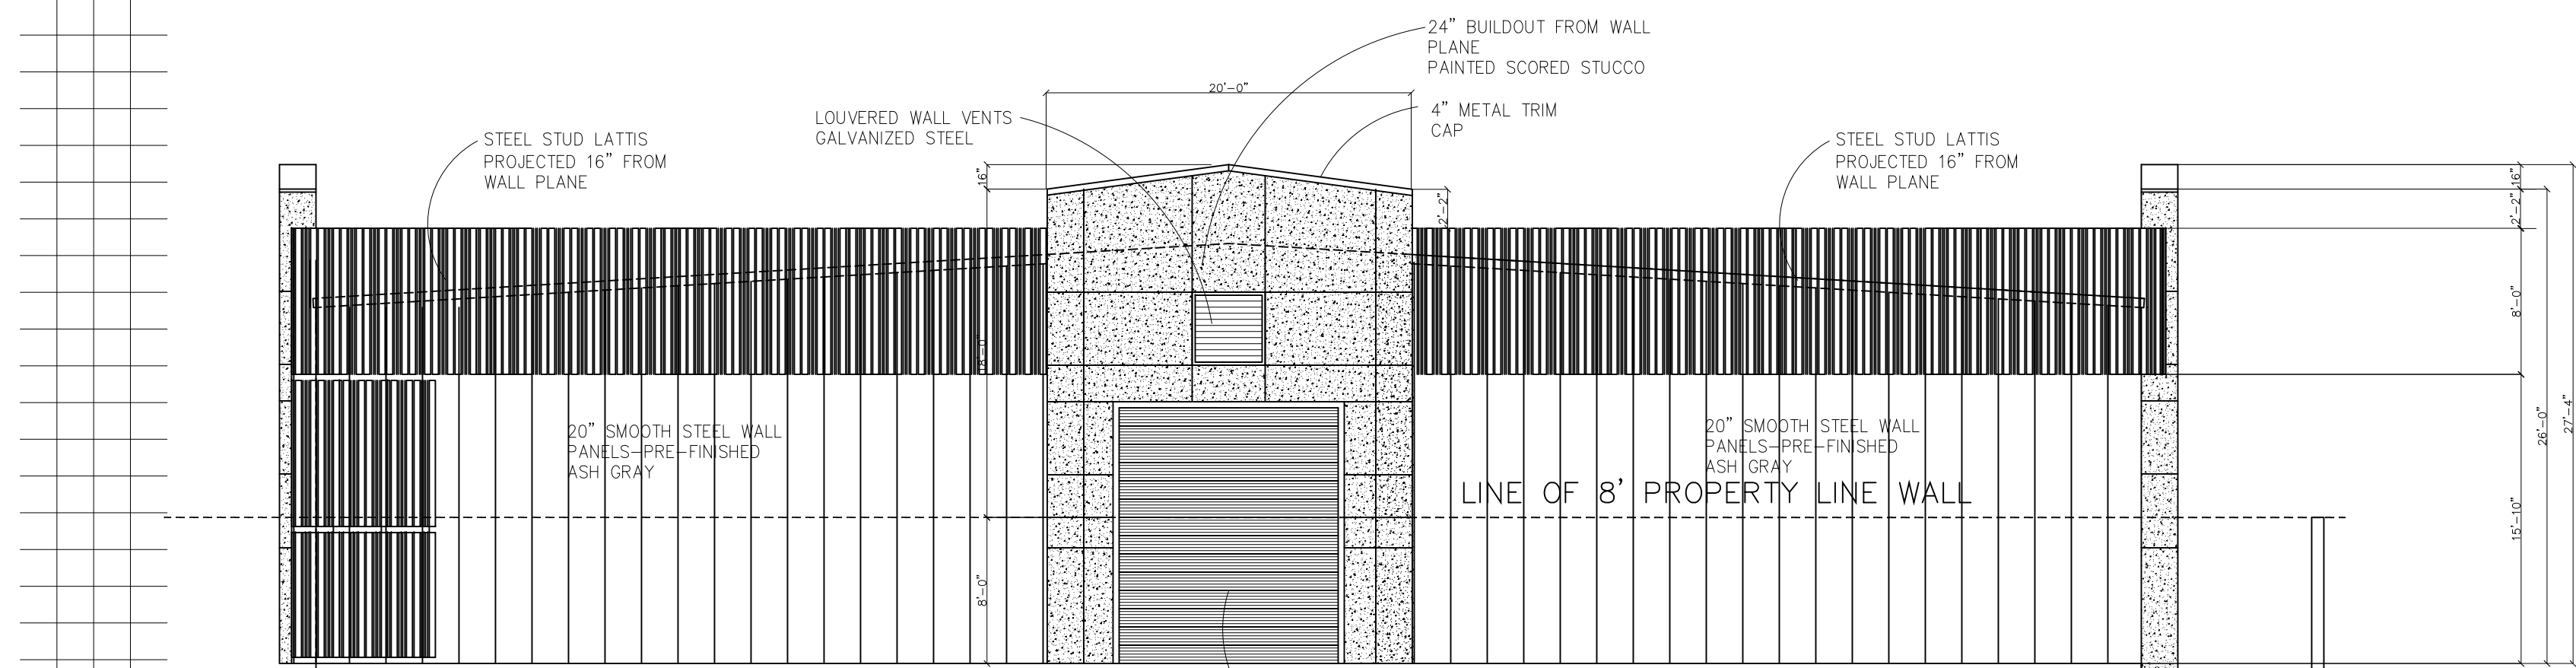


SOUTH ELEVATION

1/8" = 1'-0"

TOTAL VISIBLE BUILDING AREA = 1,671 S.F.

574 S.F. 34.4%	337 S.F. 20%	719 S.F. 43%
20" SMOOTH STEEL PANEL ASH GRAY	SCORED STUCCO SMOOTH GRAY WOLF	STEEL STUD LATTIS 6 1/2" "C" TRACK-GALV.

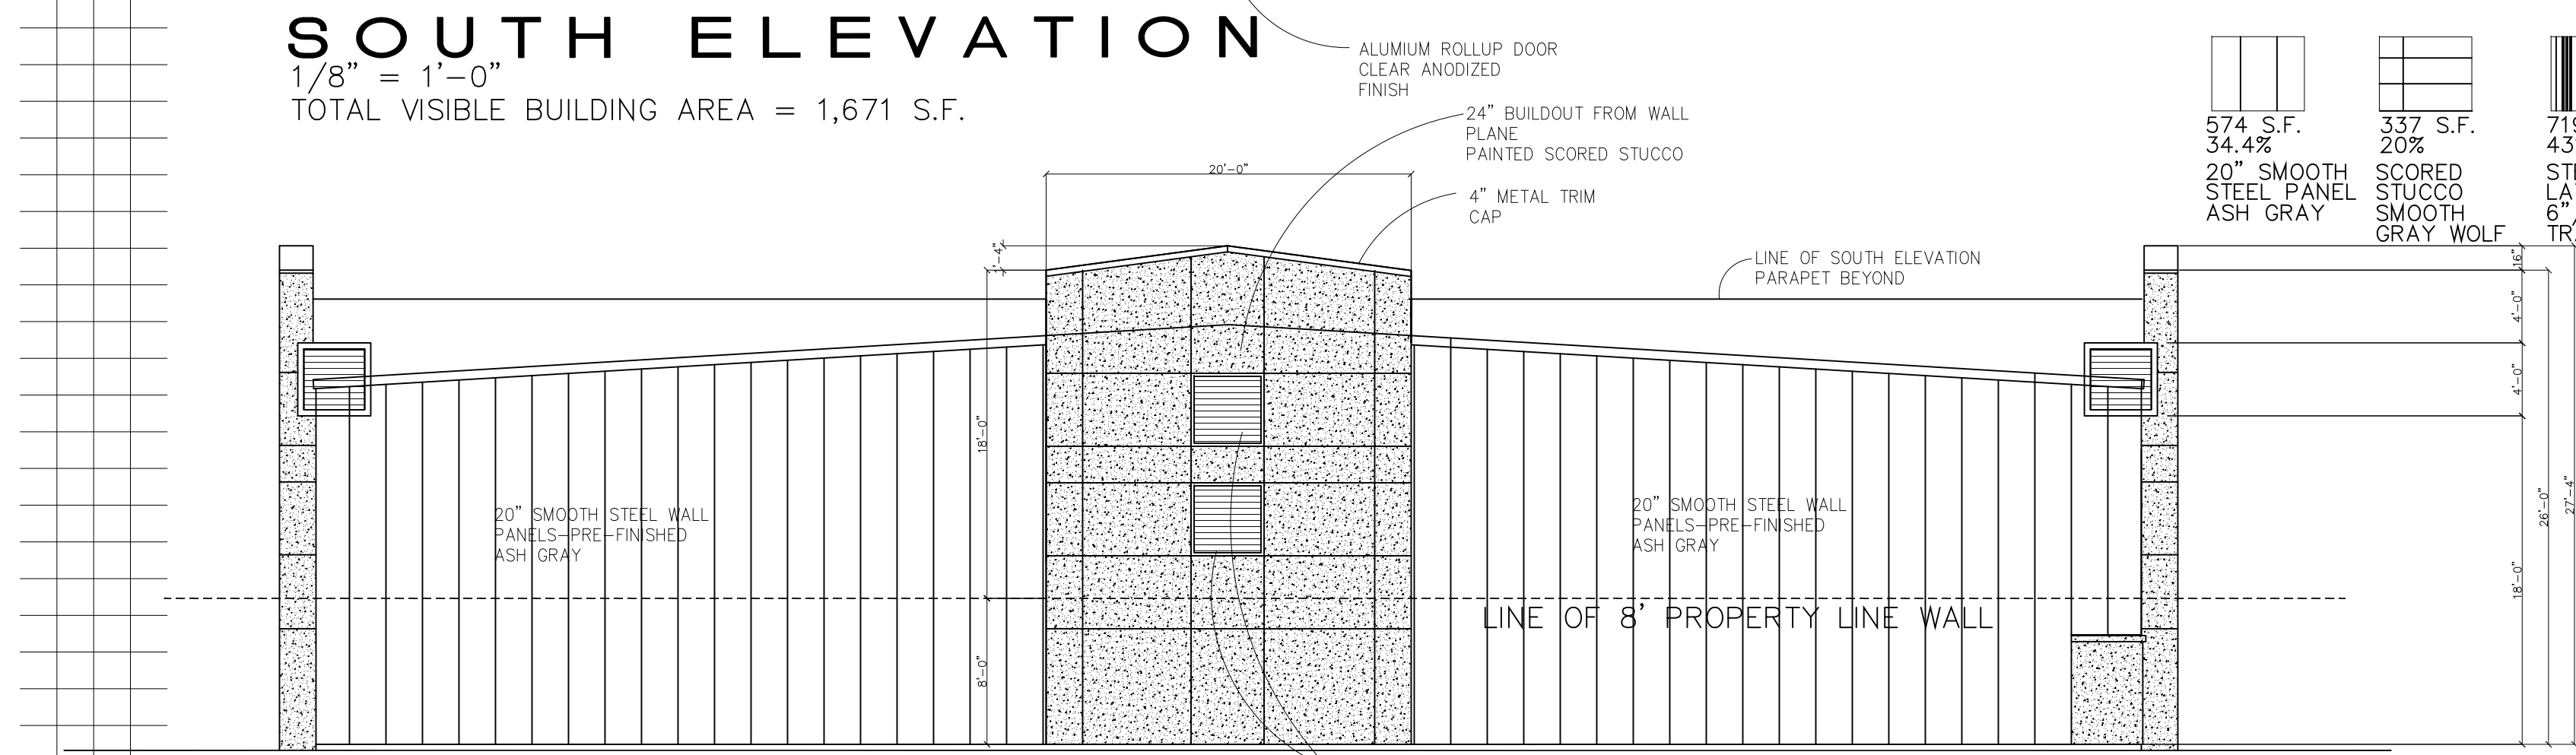


NORTH ELEVATION


1/8" = 1'-0"

TOTAL VISIBLE BUILDING AREA = 1,515 S.F.


1036 S.F. 68%	423 S.F. 28%	32 S.F. 2%
20" SMOOTH STEEL PANEL ASH GRAY	3" DECK HORIZONTAL STEEL PANEL GALVANIZED	1.5" CORR. HORIZONTAL STEEL PANEL GALVANIZED

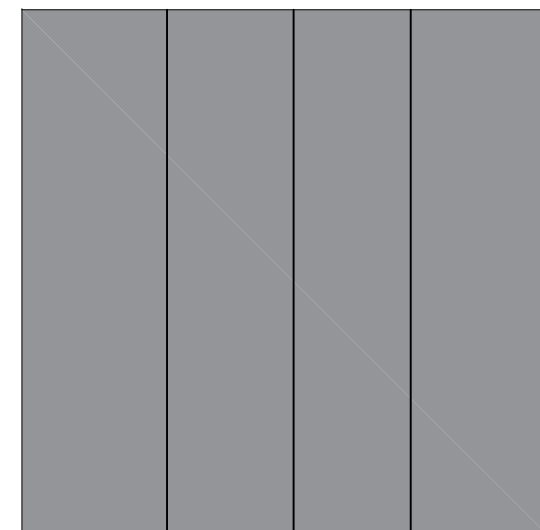

20" SMOOTH WALL PANEL
PRE-FINISHED STEEL
GENERAL STEEL-ASH GRAY

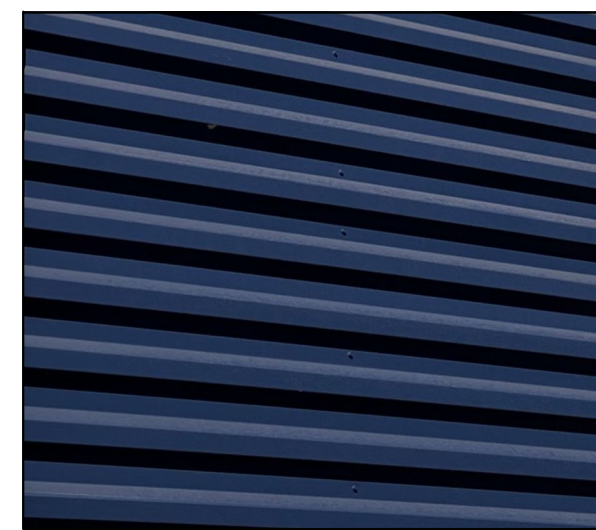


3" STEEL DECK PANEL
HORIZONTAL
PAINTED CENTURY BLUE

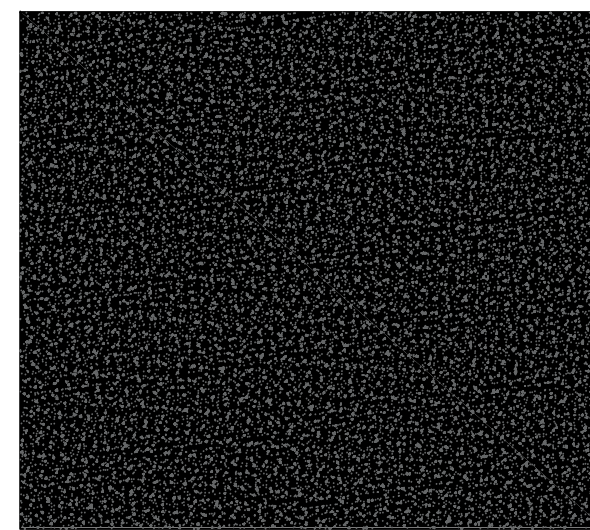

FRAMED ARCHITECTURAL BUILDOUT
SCORED STUCCO-SMOOTH FINISH
DE 6354-GRAY WOLF



STEEL STUD LATTIS
6 1/2" "C" TRACK-GALV.

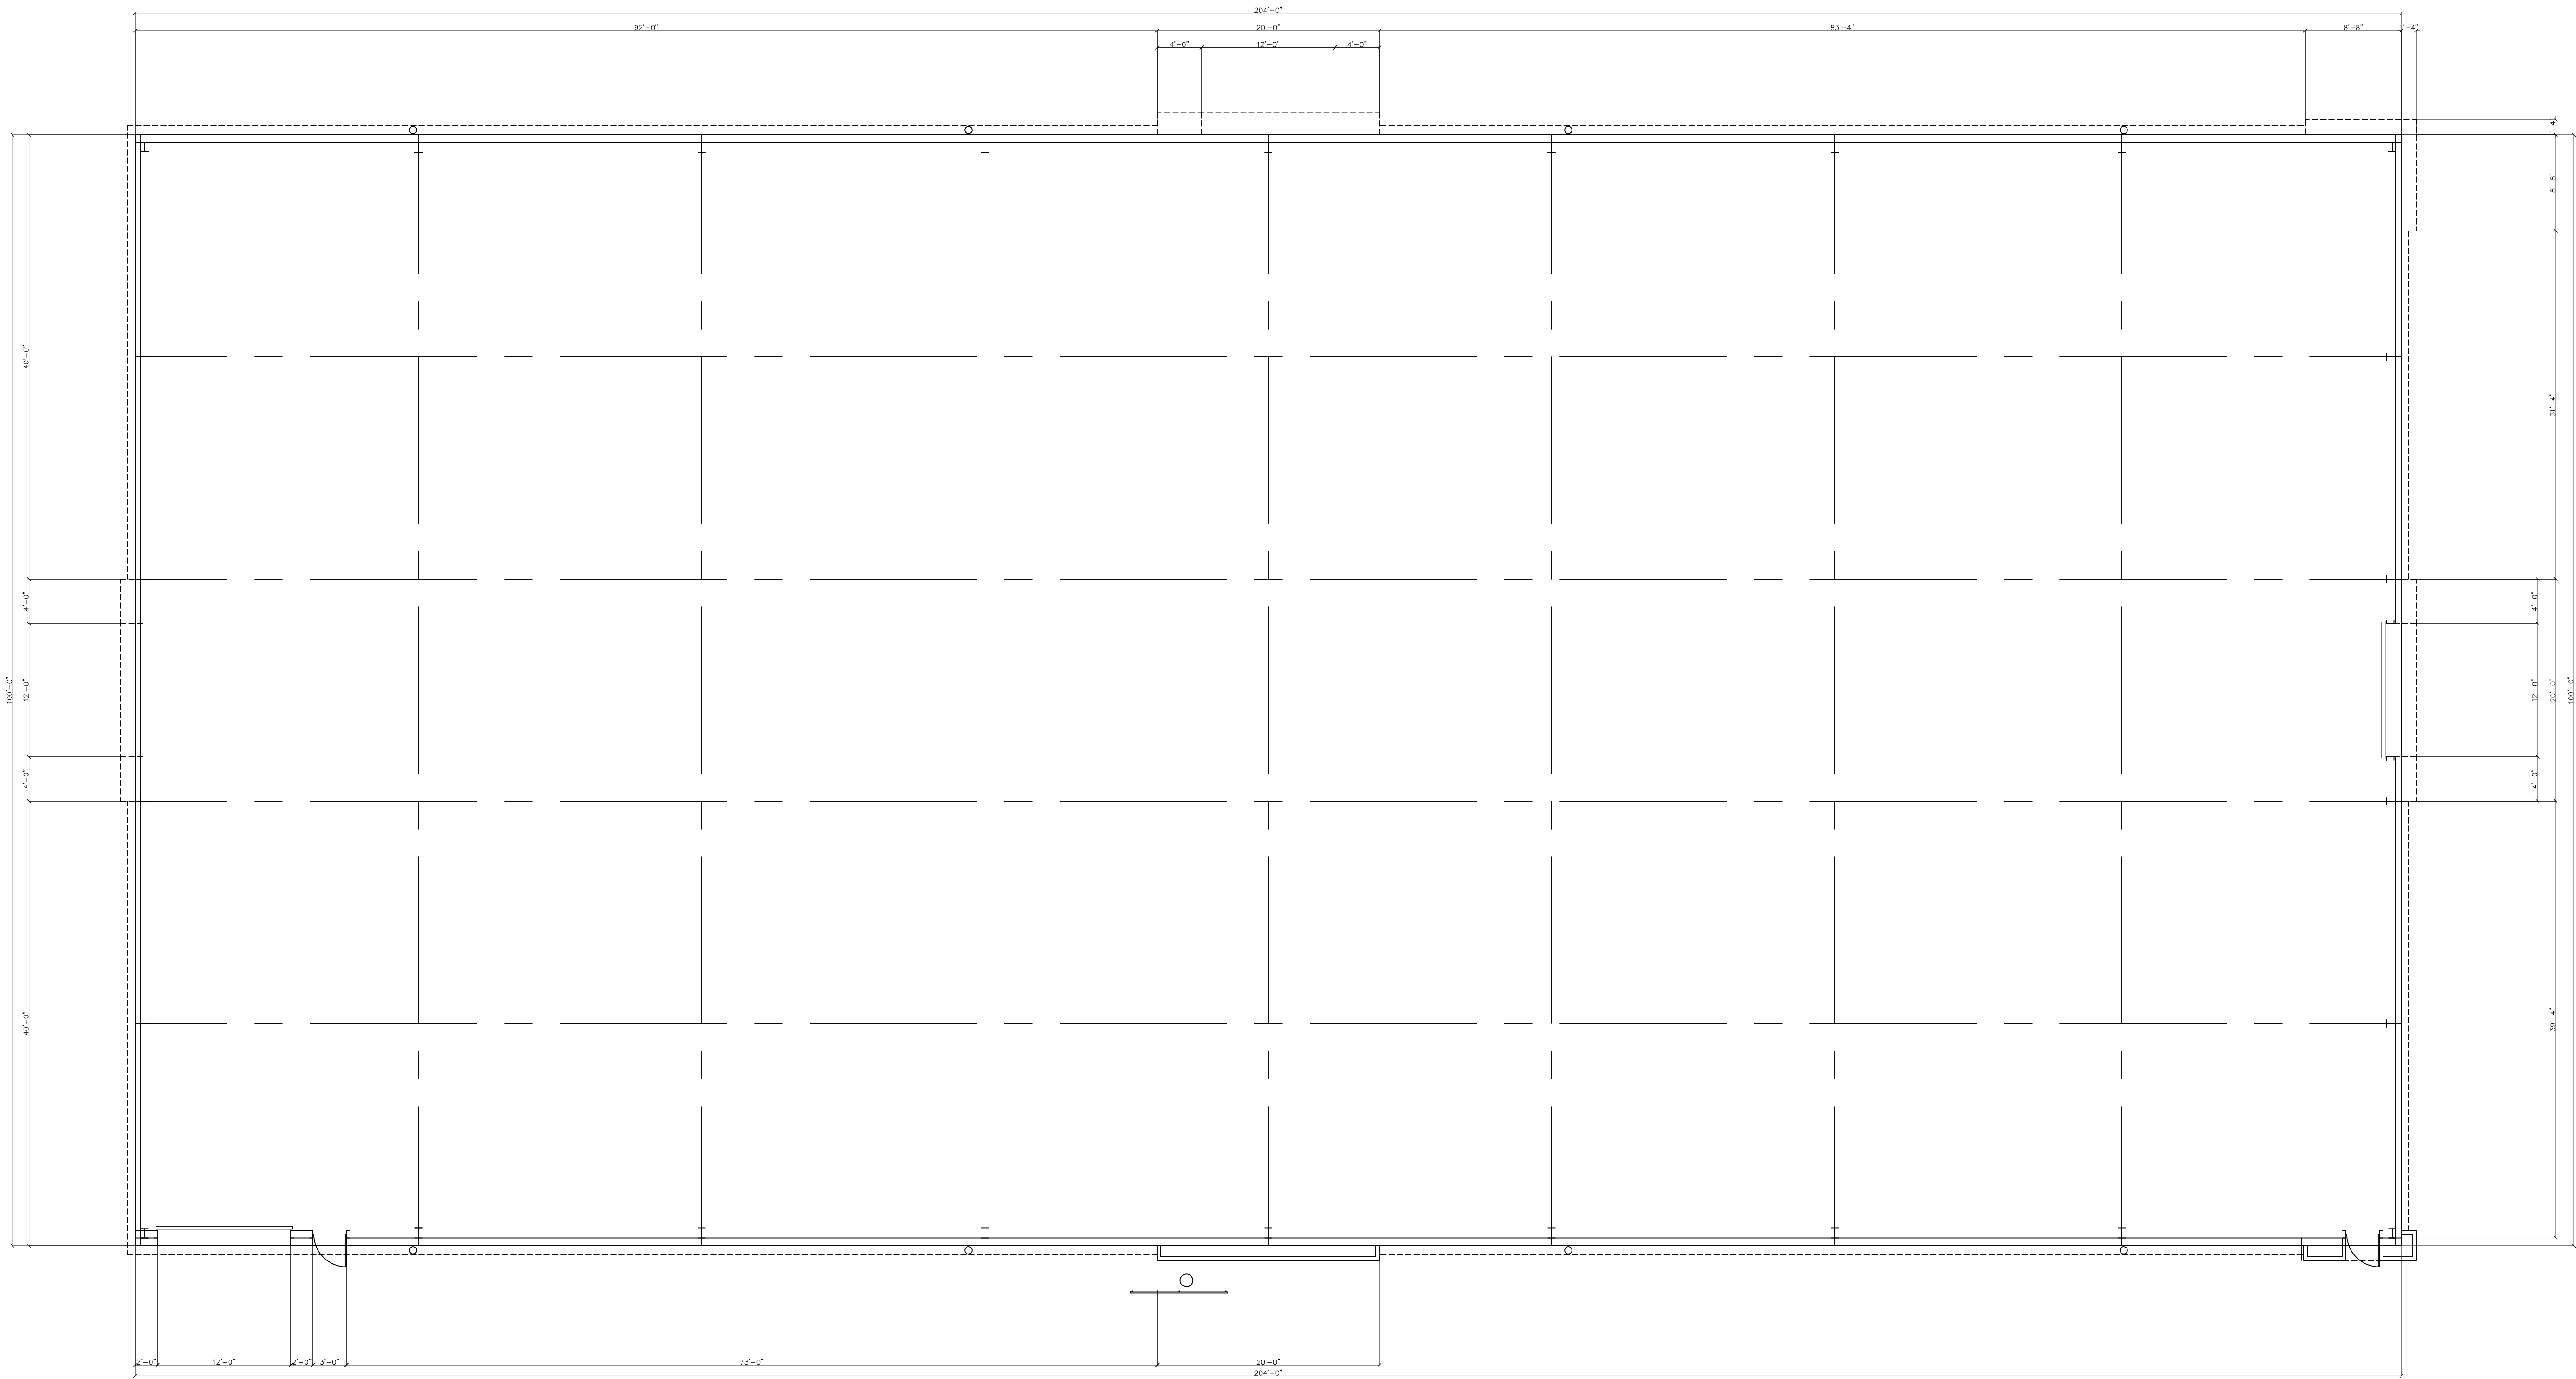


FLOOR PLAN
1/8" = 1'-0"

PRO.NO. CENTURY MARINE
STORAGE BLDG
DATE: 2/22/26
DRAWN BY: FEW
REVISIONS:
4/2/26

CENTURY MARINE
NEW BOAT STORAGE BUILDING
3302 EAST MAIN STREET MESA, ARIZONA

expires 12/31/2027

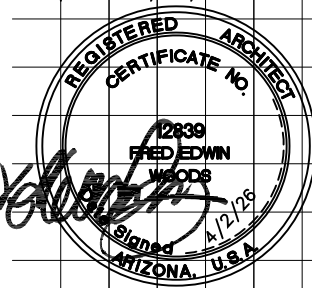

WOODS ASSOCIATES
ARCHITECTS, L.L.C.
3319 E. McDOWELL RD.
MESA, ARIZONA 85213
(480) 962-7672