


REFER TO VIEWS FOR SCALE



BENCHMARK:

ELEVATION= (C.O.M. DATUM)

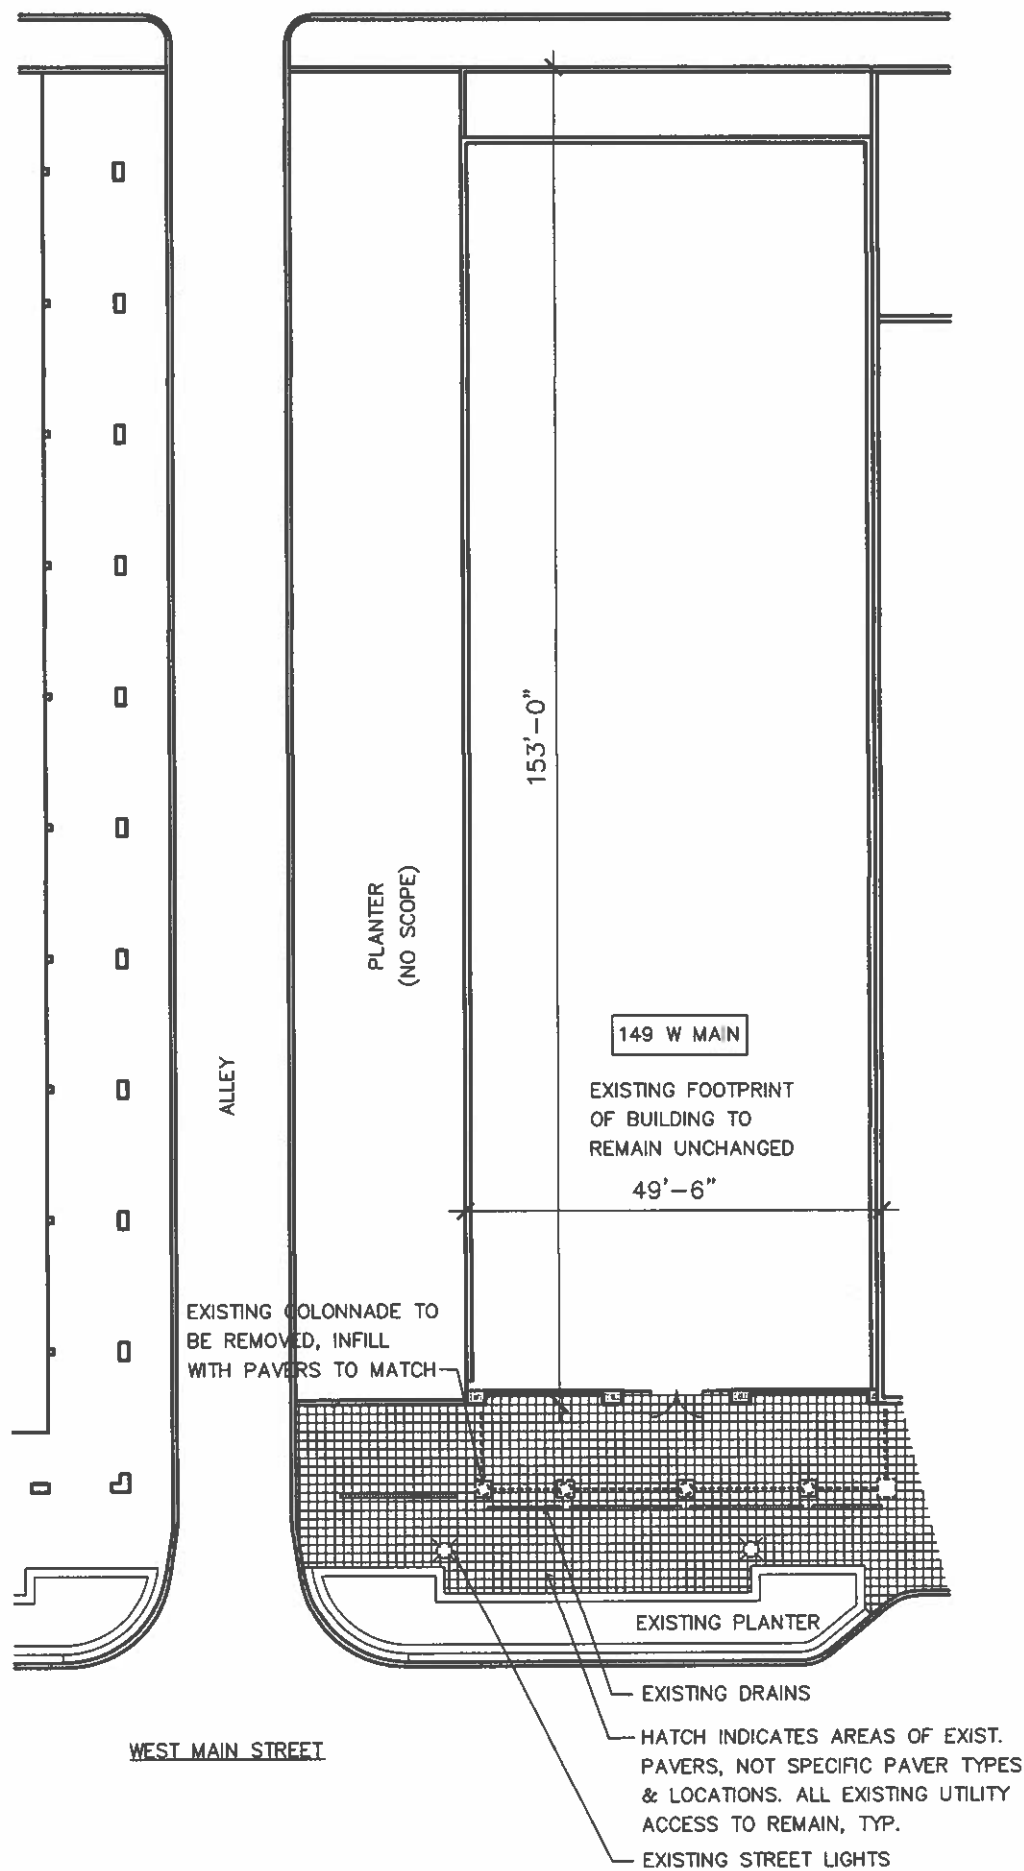

A SITE PLAN

SCALE: 1/16" = 1'-0"



GH2 ARCHITECTS 1201 S. ALMA SCHOOL RD
 STE 16100
 MESA, AZ 85210
 Design. Service. Solutions. (480) 699-1945
 GH2.COM

OTHER ISSUE DATES: NO. DESCRIPTION DATE	INTERIM REVIEW ONLY THESE DOCUMENTS ARE INCOMPLETE. THEY ARE NOT INTENDED TO BE USED FOR PERMIT, BIDDING, OR CONSTRUCTION.	CITY OF MESA ENGINEERING DEPARTMENT	
	INTERIM REVIEW ONLY NOT FOR CONSTRUCTION	SHIRTAIL BUILDING FACADE REHAB 149 WEST MAIN MESA, AZ 85210	
		SITE PLAN	DRAWING G-2
	DRAWN BY: <u>MEJ</u> ARCHITECT: <u>MEJ</u> APPROVED BY: <u>RW</u>	ACTIVITY: <u>Project Status</u> CITY PROJ. NO.: <u>CP1080</u> GH2 PROJ. NO.: <u>20230206.03</u>	SHEET OF