



C:\Users\vehrw\OneDrive\Desktop\Mesa Medical\Mesa Med - Site Plan per DWG.rvt

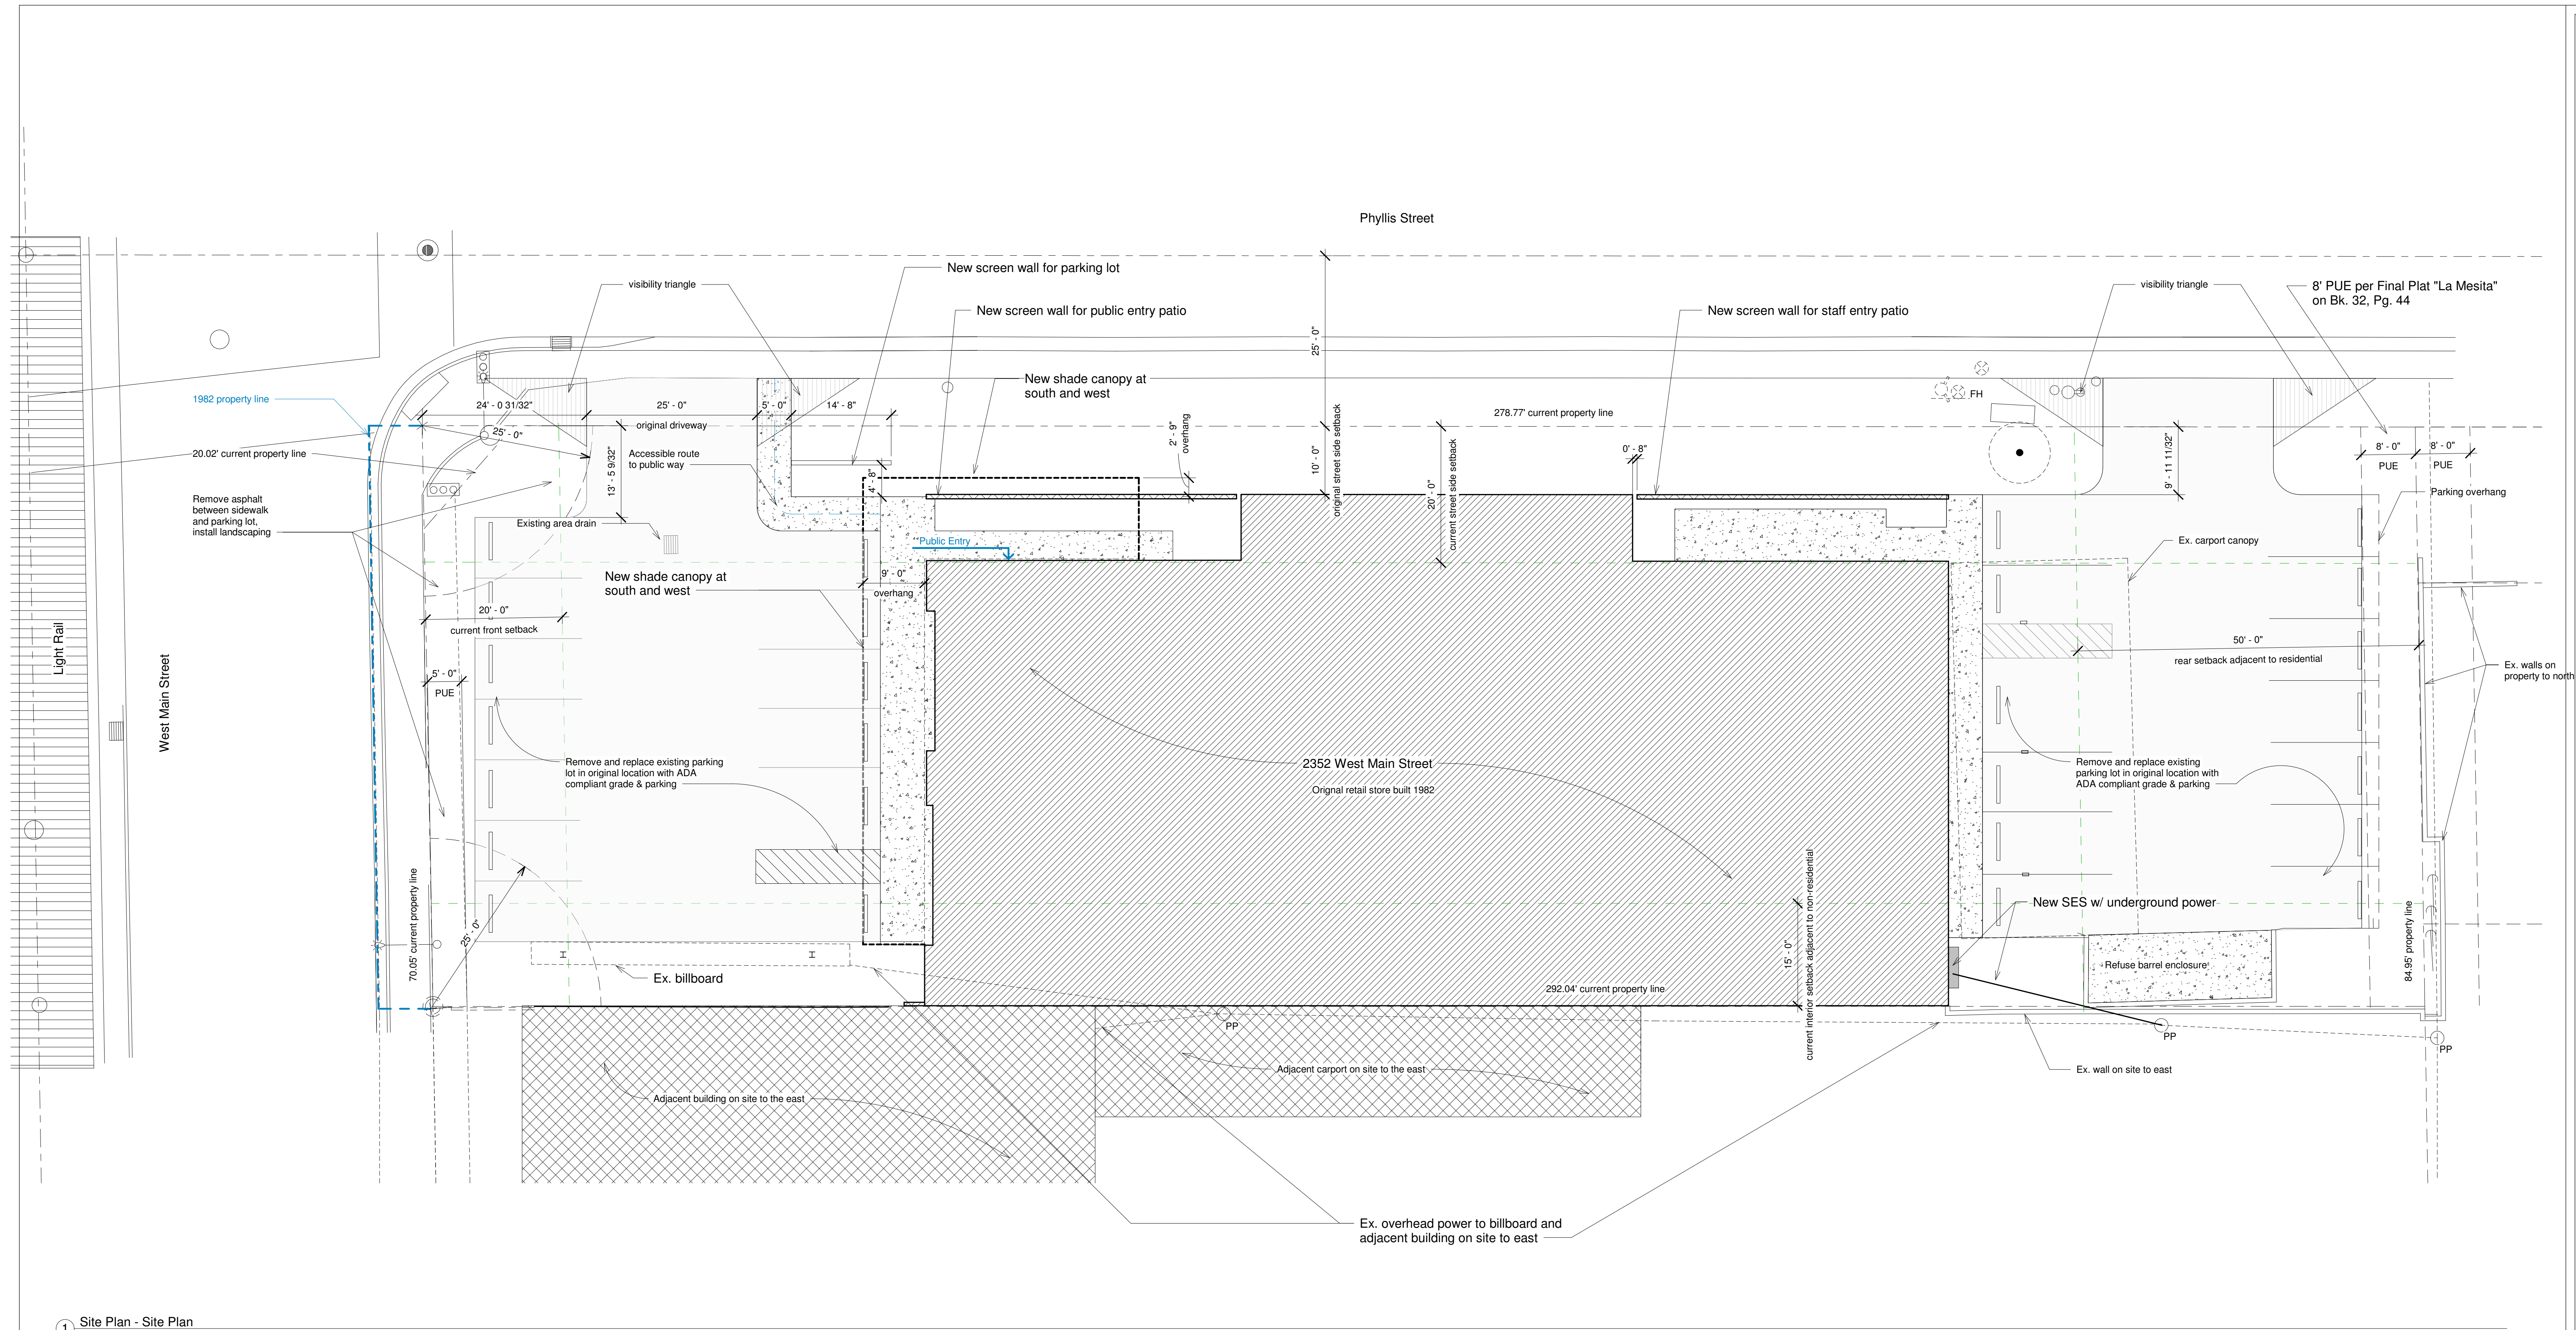

1 Site Plan - Site Plan
3/32" = 1'-0"

SITE DATA TABLE	
zoning	GC
site area, s.f.	24,739
building footprint, s.f.	10,289
lot coverage	52%
existing building setbacks	
south	63'-3"
west	20'-0" and 10'-0"
north	69
east	0'
height	26'-9"
stories	2
occupancy	B
construction type	V-B
fire sprinklers	yes

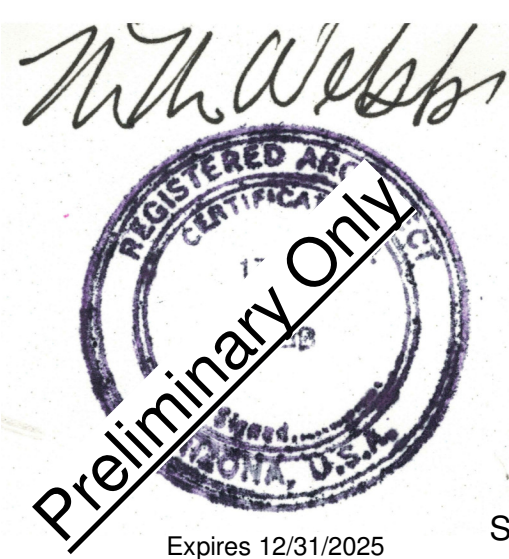

Scale



No.	Description	Date

Site Plan for BOA

Project Number	23-343
Date	18 Aug 2025
Drawn By	Maret
Checked By	TBD

Site

3/32" = 1'-0"

Vehr/Webb Studio Architects & Artists

2352 W. Main St.m Nesa, AZ 85201 - Remodel

St. Vincent de Paul Medical Office

8/18/2025 11:44:52 AM