




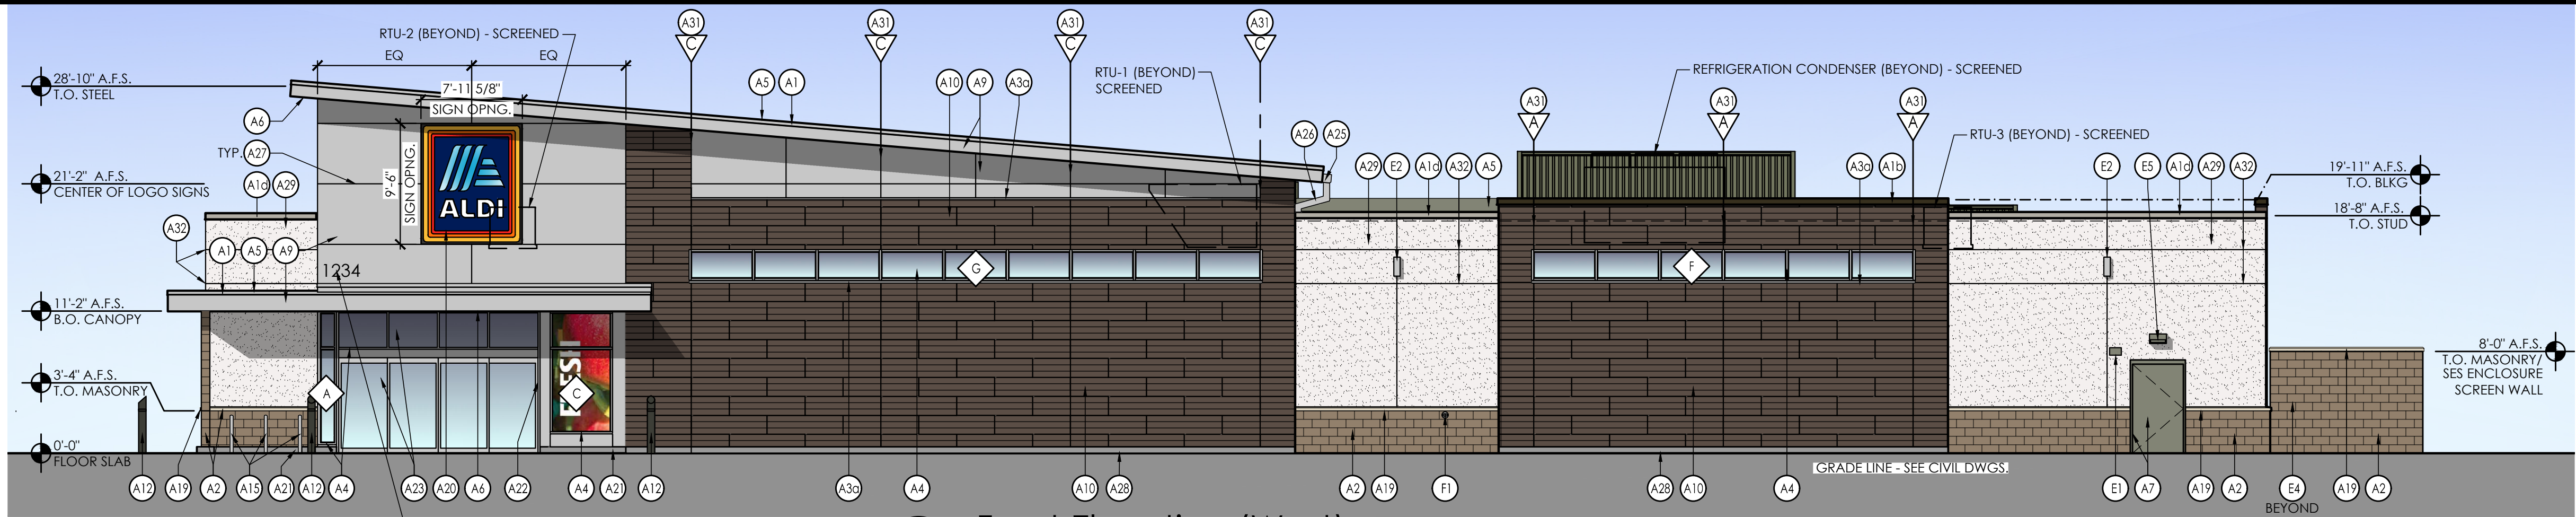


4 Front Elevation (West)
SCALE: 1/8" = 1'-0"

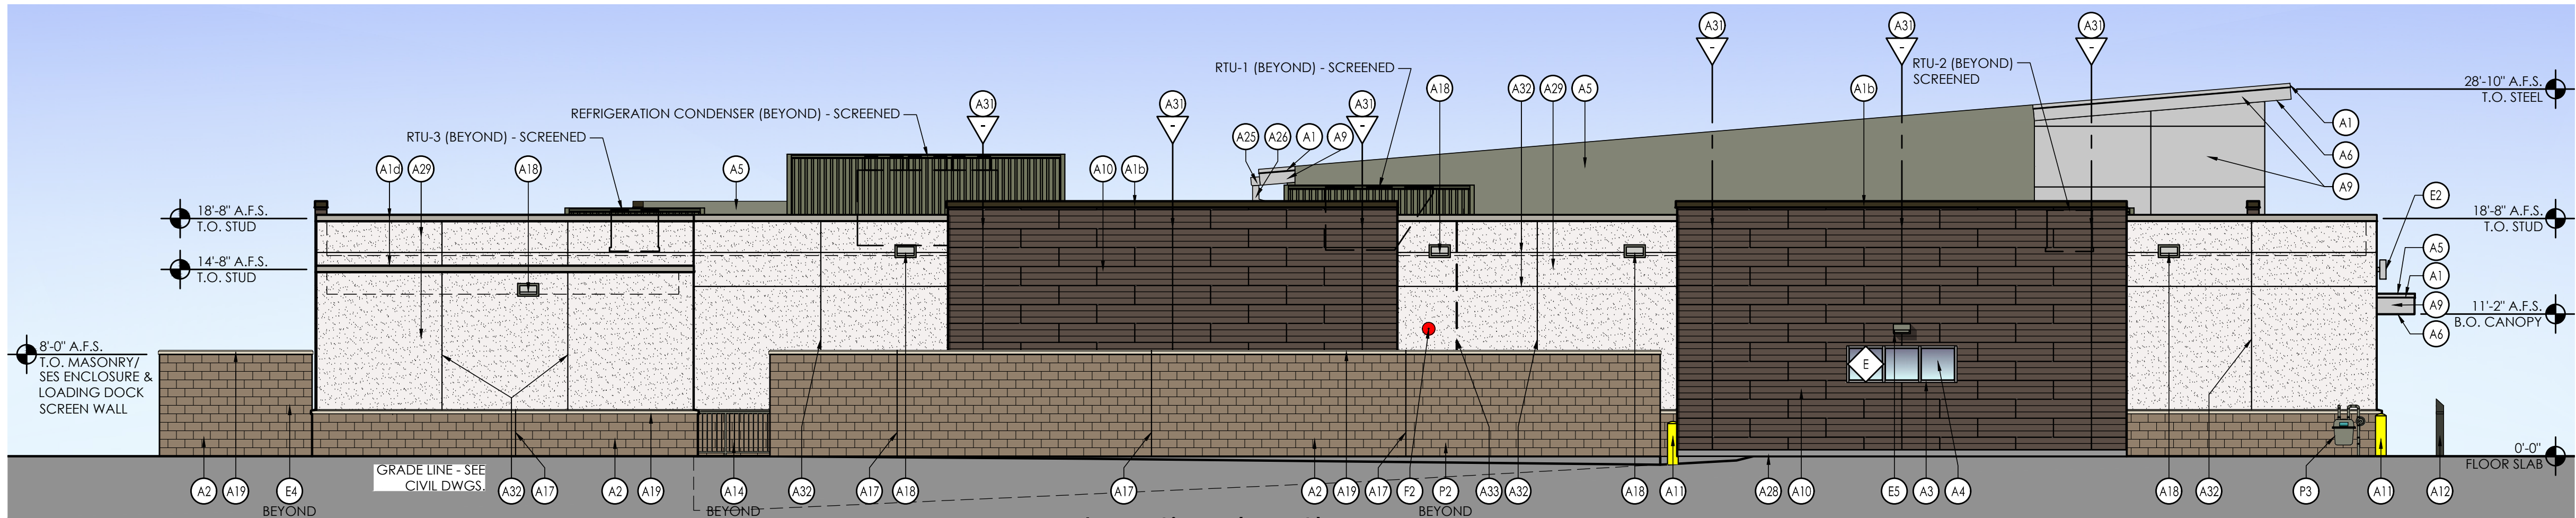

3 Rear Elevation (East)
SCALE: 1/8" = 1'-0"

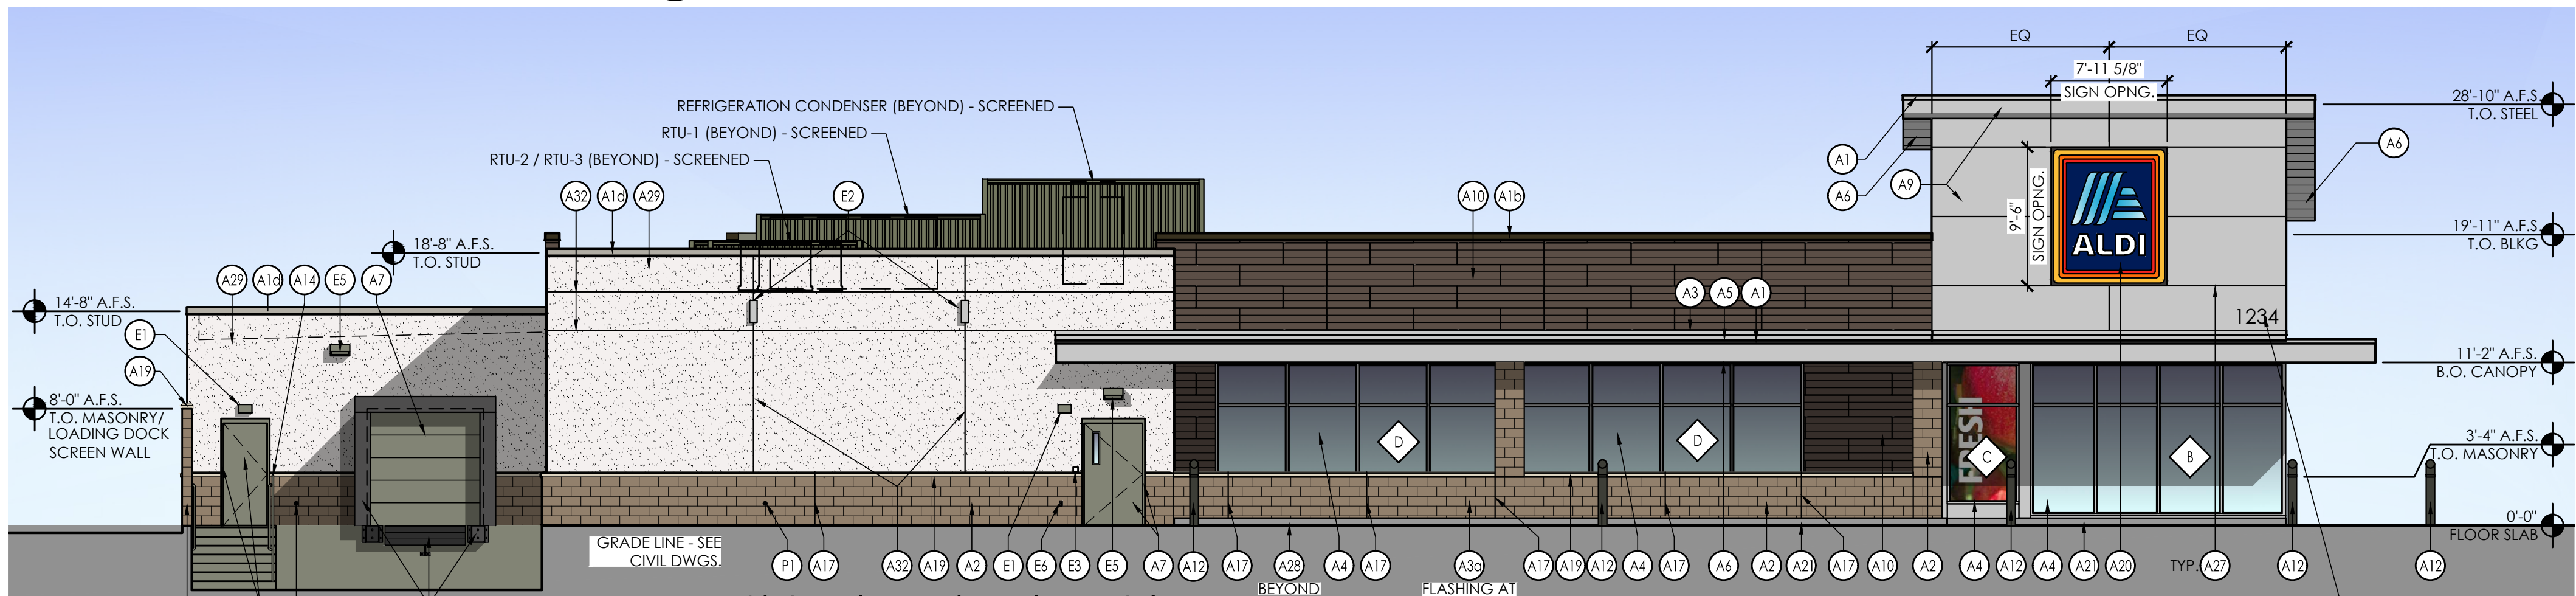

2 Side Elevation (North)
SCALE: 1/8" = 1'-0"

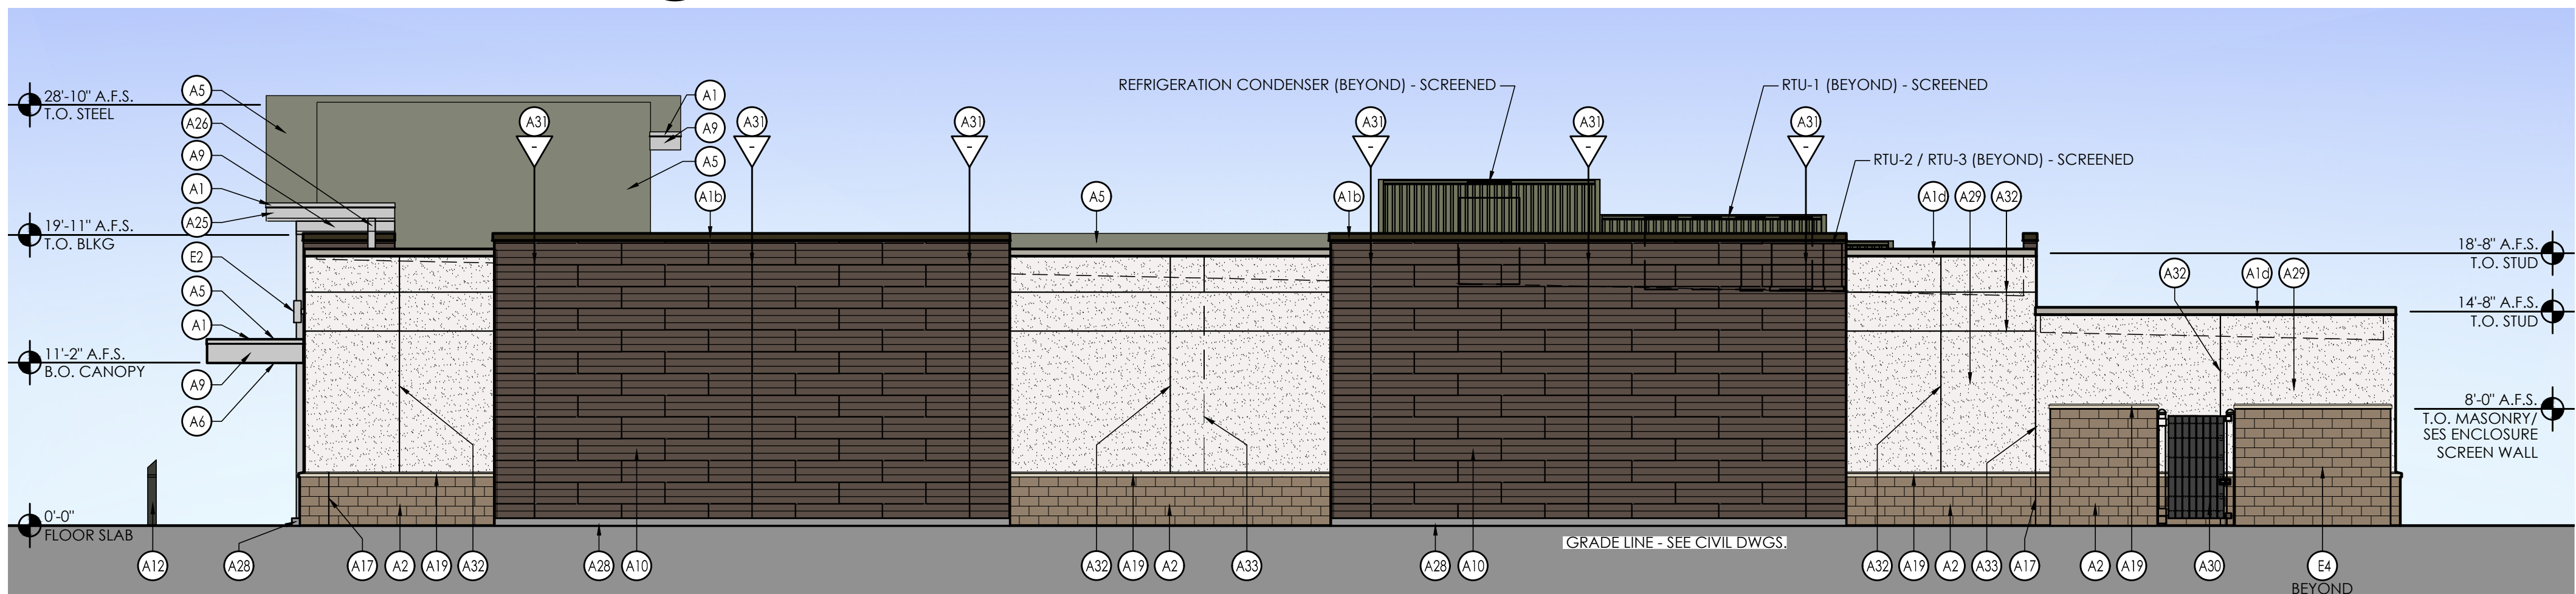

1 Side Elevation (South)
SCALE: 1/8" = 1'-0"

Please note that the colors shown here are a graphical representation to show contrast in materials only. Due to the nature of electronic media, colors may vary depending on computer or printer used.

For review of actual colors, a material sample board should be created on a project specific basis.

SIGNAGE			
DESCRIPTION	QUANTITY	SQ. FT. PER SIGN	TOTALS
TOWER SIGN	2	74.9	149.8
TOTAL SIGNAGE			149.8
SIGNAGE IS SHOWN FOR REFERENCE ONLY AND SHALL BE UNDER SEPARATE PERMIT SUBMITTAL			

Copyright © 2023

APD Engineering & Architecture

APD Engineering & Architecture

Drawing Alteration

It is a violation of law for any person, unless acting under the direction of licensed Architect, Professional Engineer, Landscape Architect, or Land Surveyor to alter any item on this document in any way. Any licensee who alters this document is required by law to affix his or her seal and to add the notation "Altered By" followed by his or her signature and the specific description of the alteration or revision.

DO NOT SCALE PLANS

Copying, Printing, Software and other processes required to produce these prints can stretch or shrink the actual paper or layout. Therefore, scaling of this drawing may be inaccurate. Contact APD E&A with any need for additional dimensions or clarifications.

Issued: Date:

A Issued for Client Review 08/03/2023

B

C

D

E

Revisions: Date:

1

2

3

4

5

6

7

8

9

10


11

12

PROJECT ARCHITECT/ENGINEER DATE

PROJECT LEAD DATE

Seal Seal

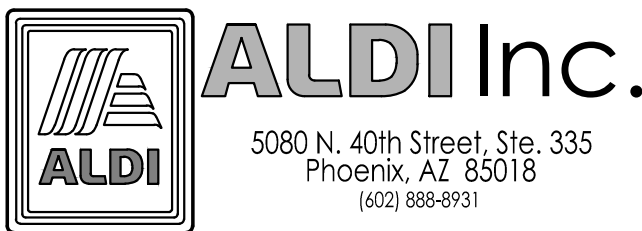

ALDI Inc. Store #: XX
Mesa, AZ

SEC E. Elliot Rd. & S. Power Rd.
Mesa, AZ 85212

Maricopa County
Project Name & Location:

Concept
Exterior Elevations
Drawing Name:

Date: 08/03/2023 Project No.
23-0143A

Type: RHRDV7ER

Drawn By: DRW CEE-2

Scale: As Noted Drawing No.