

winton architects, inc.
1110 E. Missouri Ave., Suite 800, Phoenix, Arizona 85014
(602) 230-9778 FAX (602) 265-9739




NEW HANGAR 'A' & 'B' for
GATEWAY EXECUTIVE AIRPARK - PHASE II
5559 S. SOSSAMAN RD. MESA, ARIZONA
SUN STATE BUILDERS

job no. 20131
drawn LB
approved RBW
date 11/24/20


revisions
COORD 11/9/21

A-5

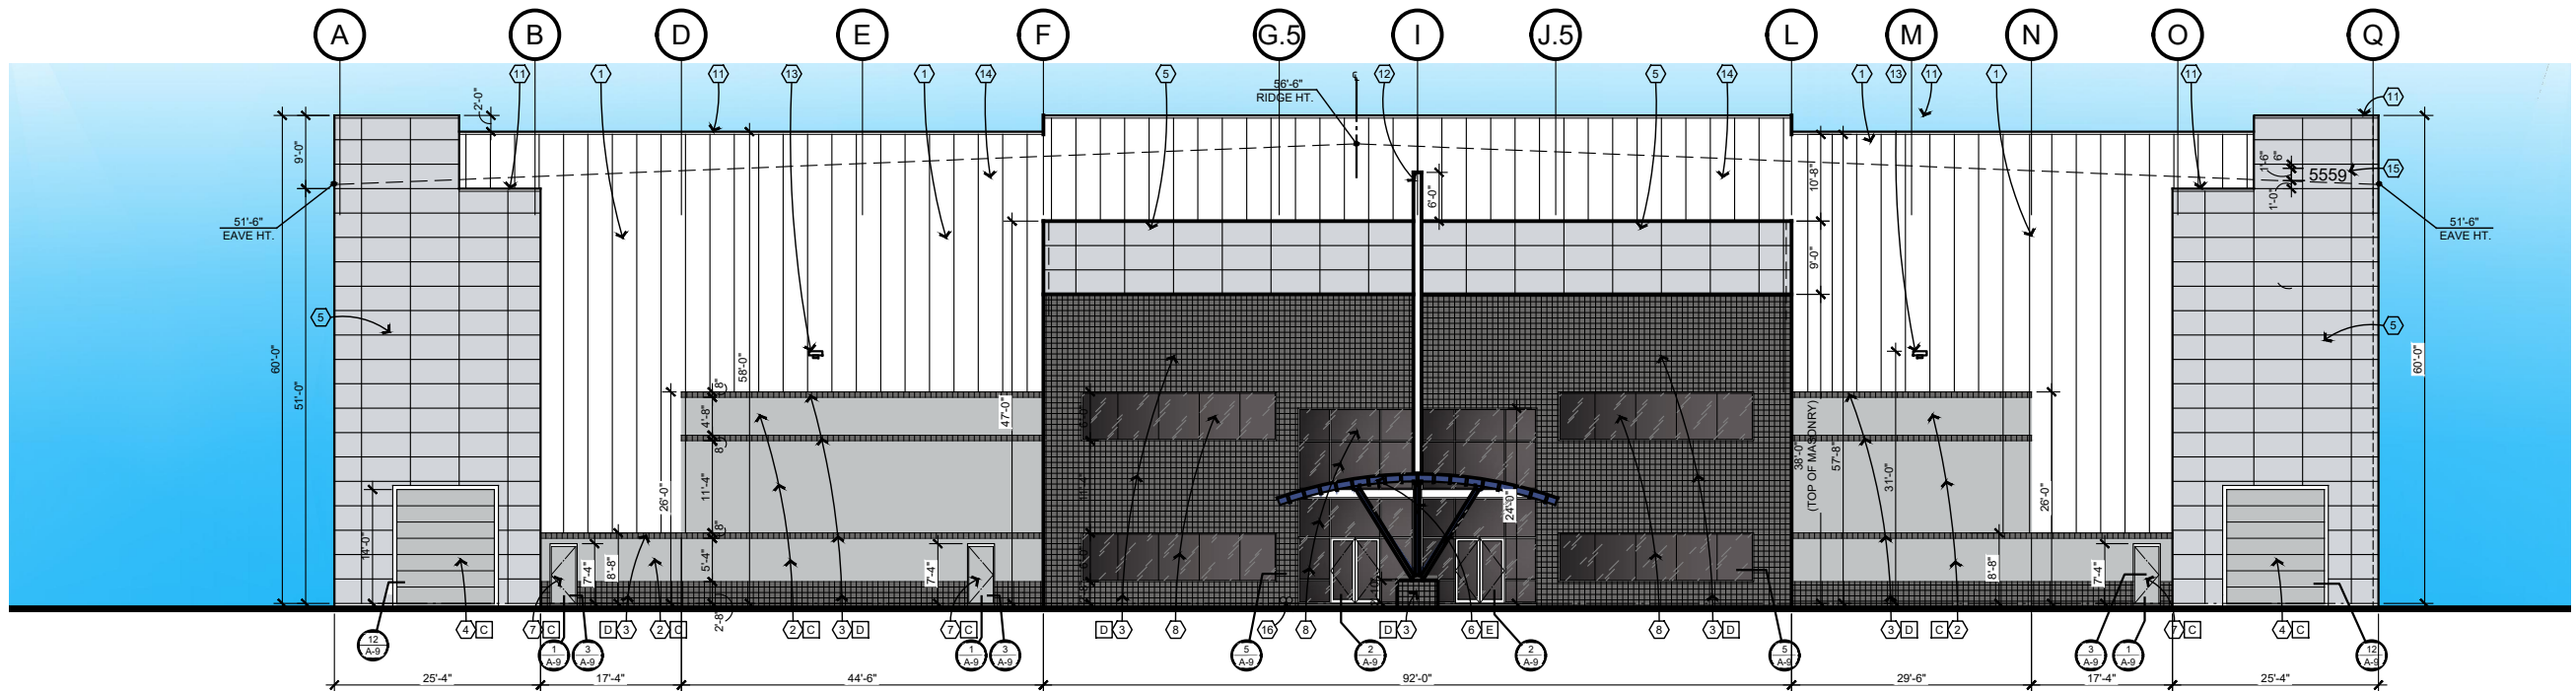

HANGAR 'B' - NORTH ELEVATION

SCALE: 3/32" = 1'-0"

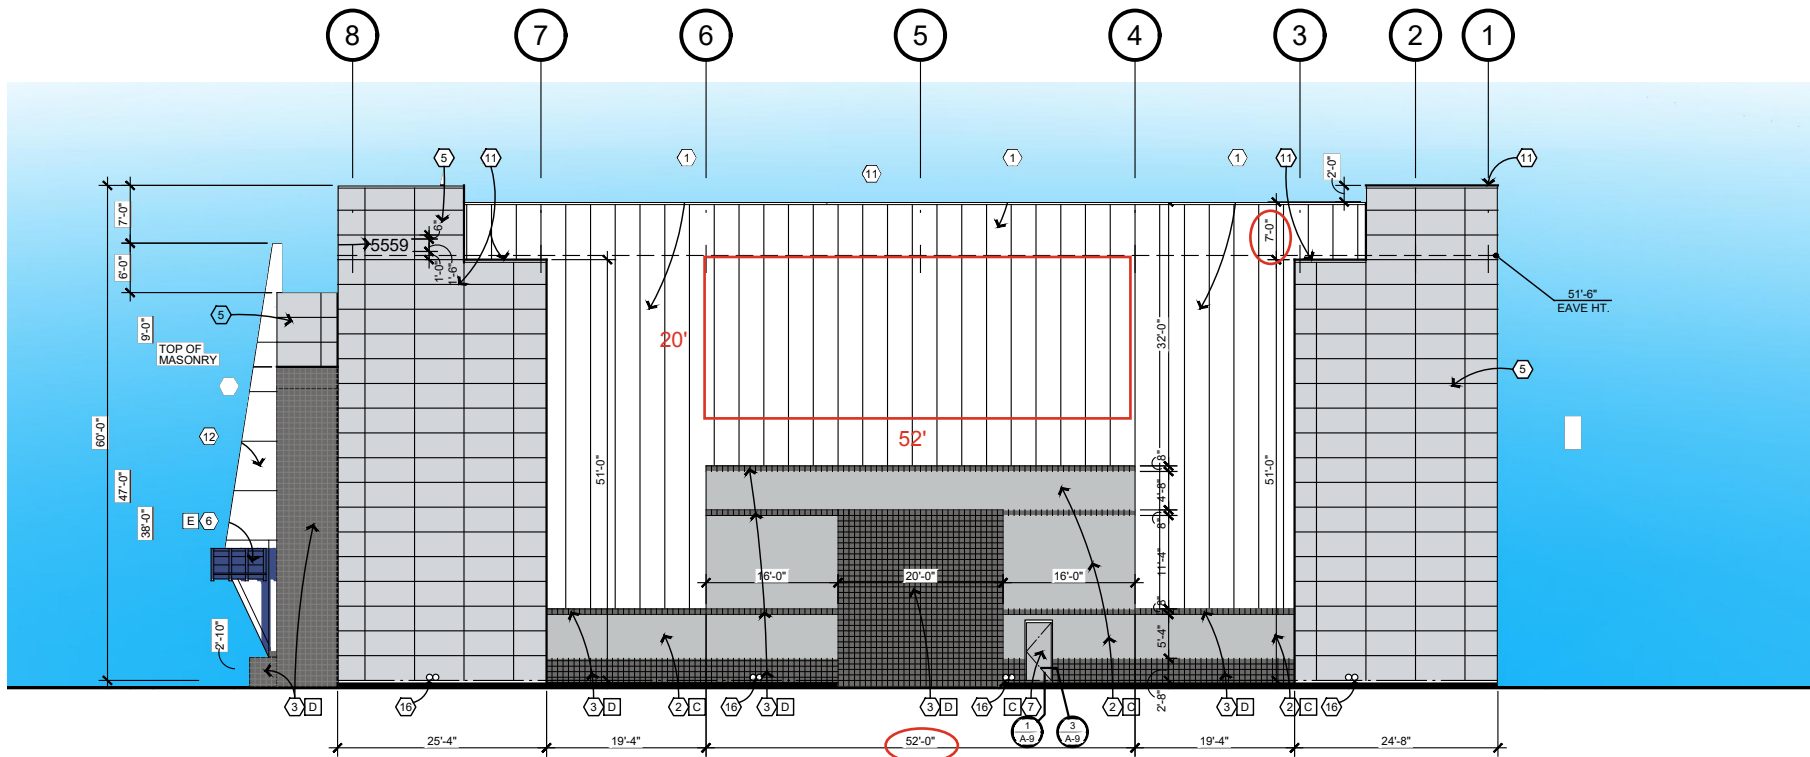

HANGAR 'B' - WEST ELEVATION

SCALE: 3/32" = 1'-0"


- EXTERIOR PAINT COLORS**
- A Polar white (Insulated metal panel at all vertical locations)
 - B Regal Gray (Insulated metal panel at all horizontal locations)
 - C Foil, DE 6360
 - D Boat Anchor, DE 6377
 - E Dive in, DE 5895

- EXTERIOR ELEVATION KEYNOTES**
1. Insulated wall panel by Metal Span - Polar White
 2. 8" split faced cmu
 3. 8" center scored cmu
 4. Steel sectional insulated overhead door
 5. Insulated wall panel by Metal Span - Regal Gray
 6. Steel canopy per details
 7. Hollow metal insulated door and frame
 8. Fixed insulated glass in clear anodized aluminum frames. Glass to be Sun Guard by Guardian Glass, Super Neutral 68 on Gray ("U" value=0.29, SHGC=0.25). Use center glazed at entry. Use butt joint at side windows
 9. 2" solid cmu block
 10. Pre-engineered insulated siding hangar doors (Paint Polar White)
 11. 26 ga trim cap at top of parapet. Color to match wall panel
 12. Vertical structural element break metal
 13. Wall pack light fixture per electrical drawings
 14. Line of roof beyond parapet wall
 15. 18" high individually mounted pan channel (with 2" stroke), black anodized aluminum Helvetica medium address numbers
 16. Roof and overflow drains




PLANNING DIVISION MEETS
WITH ADMINISTRATIVE
APPROVAL **WITH STIPULATIONS**

ORIGINAL APP'D BUILDING
DRB 19-00362

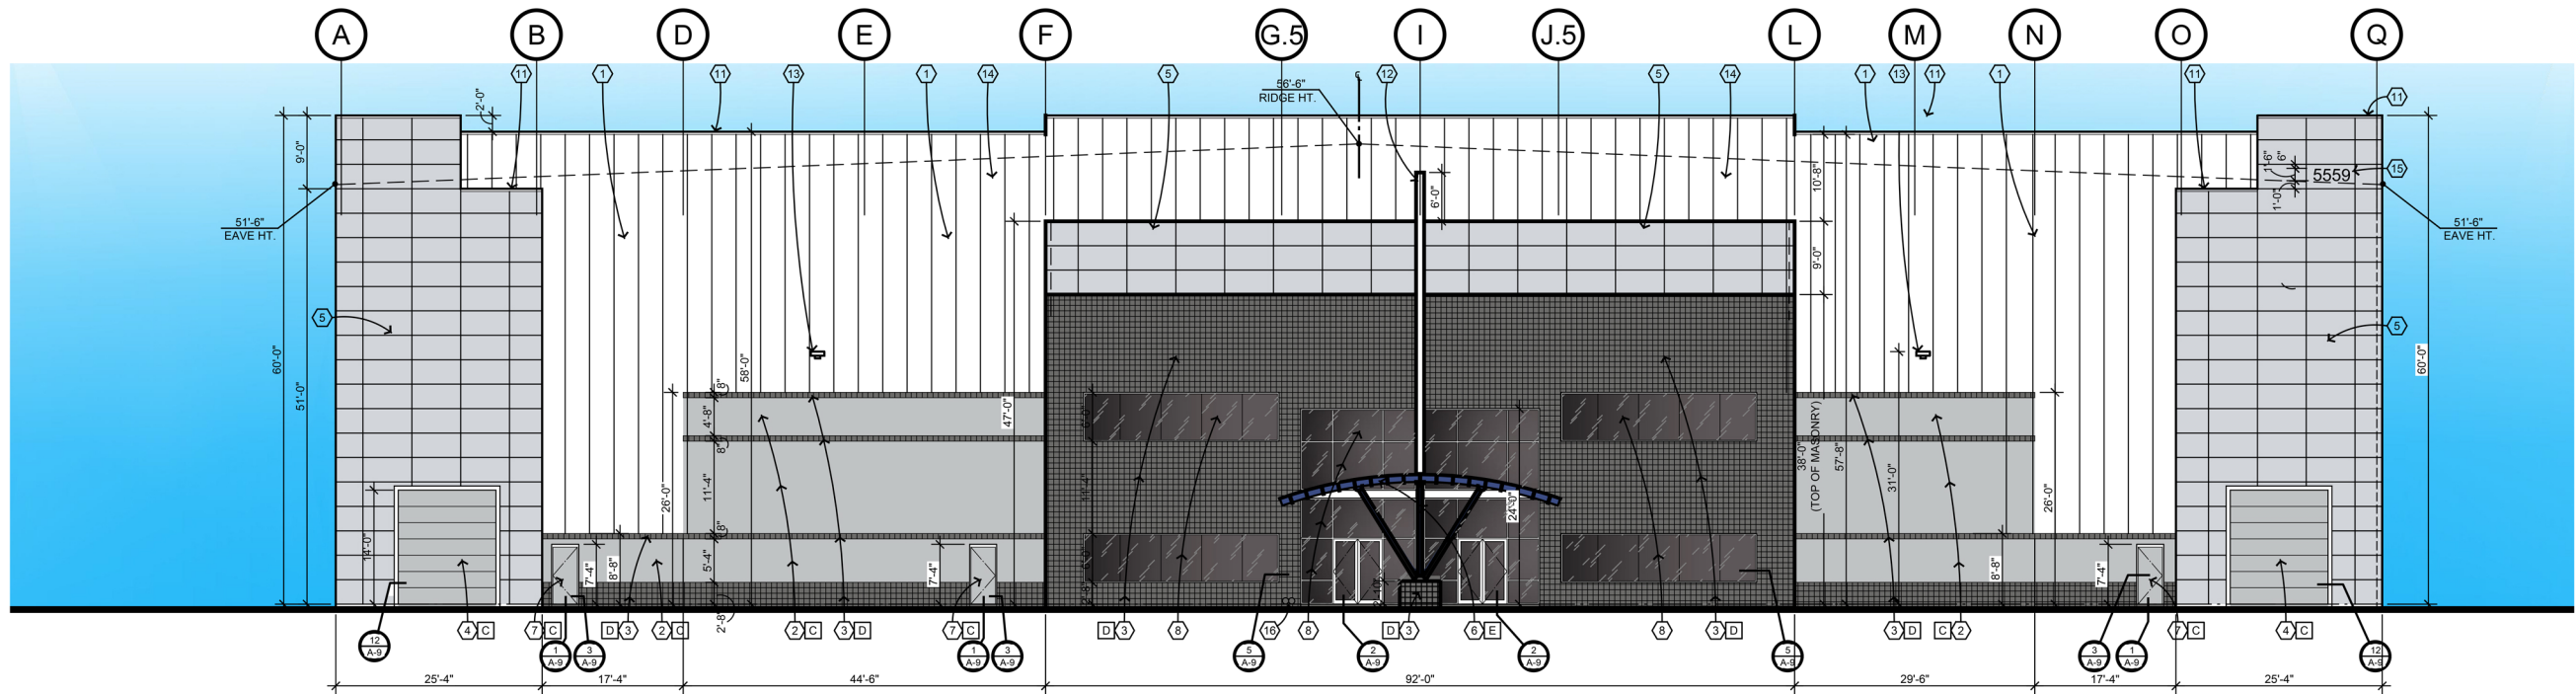

HANGAR 'B' - NORTH ELEVATION

SCALE: 3/32" = 1'-0"

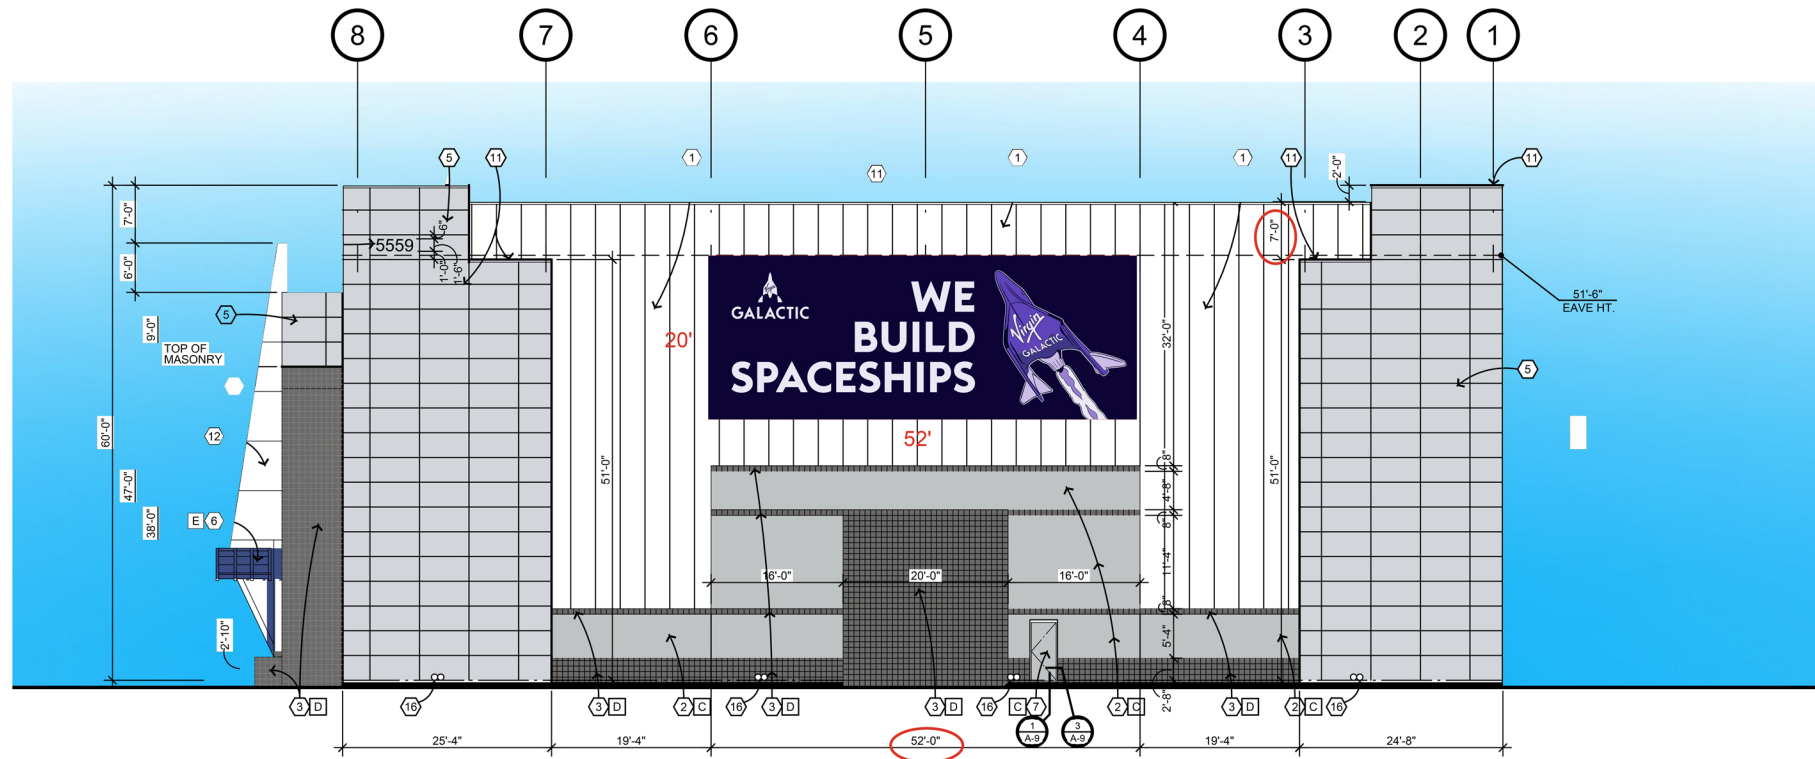

HANGAR 'B' - WEST ELEVATION

SCALE: 3/32" = 1'-0"

- EXTERIOR PAINT COLORS**
- A Polar white (Insulated metal panel at all vertical locations)
 - B Regal Gray (Insulated metal panel at all horizontal locations)
 - C Foil, DE 6360
 - D Boat Anchor, DE 6377
 - E Dive in, DE 5895

- EXTERIOR ELEVATION KEYNOTES**
1. Insulated wall panel by Metal Span - Polar White
 2. 8" split faced cmu
 3. 8" center scored cmu
 4. Steel sectional insulated overhead door
 5. Insulated wall panel by Metal Span - Regal Gray
 6. Steel canopy per details
 7. Hollow metal insulated door and frame
 8. Fixed insulated glass in clear anodized aluminum frames. Glass to be Sun Guard by Guardian Glass. Super Neutral 68 on Gray ("U" value=0.29, SHGC=0.25). Use center glazed at entry. Use butt joint at side windows
 9. 2" solid cmu block
 10. Pre-engineered insulated siding hangar doors (Paint Polar White)
 11. 26 ga trim cap at top of parapet. Color to match wall panel
 12. Vertical structural element break metal
 13. Wall pack light fixture per electrical drawings
 14. Line of roof beyond parapet wall
 15. 18" high individually mounted pan channel (with 2" stroke), black anodized aluminum Helvetica medium address numbers
 16. Roof and overflow drains



PLANNING DIVISION MEETS
WITH ADMINISTRATIVE
APPROVAL **WITH STIPULATIONS**

ORIGINAL APP'D BUILDING
DRB 19-00362



winton architects, inc.
1110 E. Missouri Ave., Suite 800, Phoenix, Arizona 85014
(602) 230-9778 FAX (602) 265-9739

WA
NEW HANGAR 'A' & 'B' for
GATEWAY EXECUTIVE AIRPARK - PHASE II
5559 S. SOSSAMAN RD. MESA, ARIZONA
SUN STATE BUILDERS

job no. 20131
drawn LB
approved RBW
date 11/24/20

revisions
△ COORD 11/9/21

A-5

52'

3M Vinyl Installation



WE
BUILD
SPACESHIPS



20'