




BUILDING 1 - OVERALL NORTH EXTERIOR ELEVATION 1
SCALE: 1" = 30'-0"

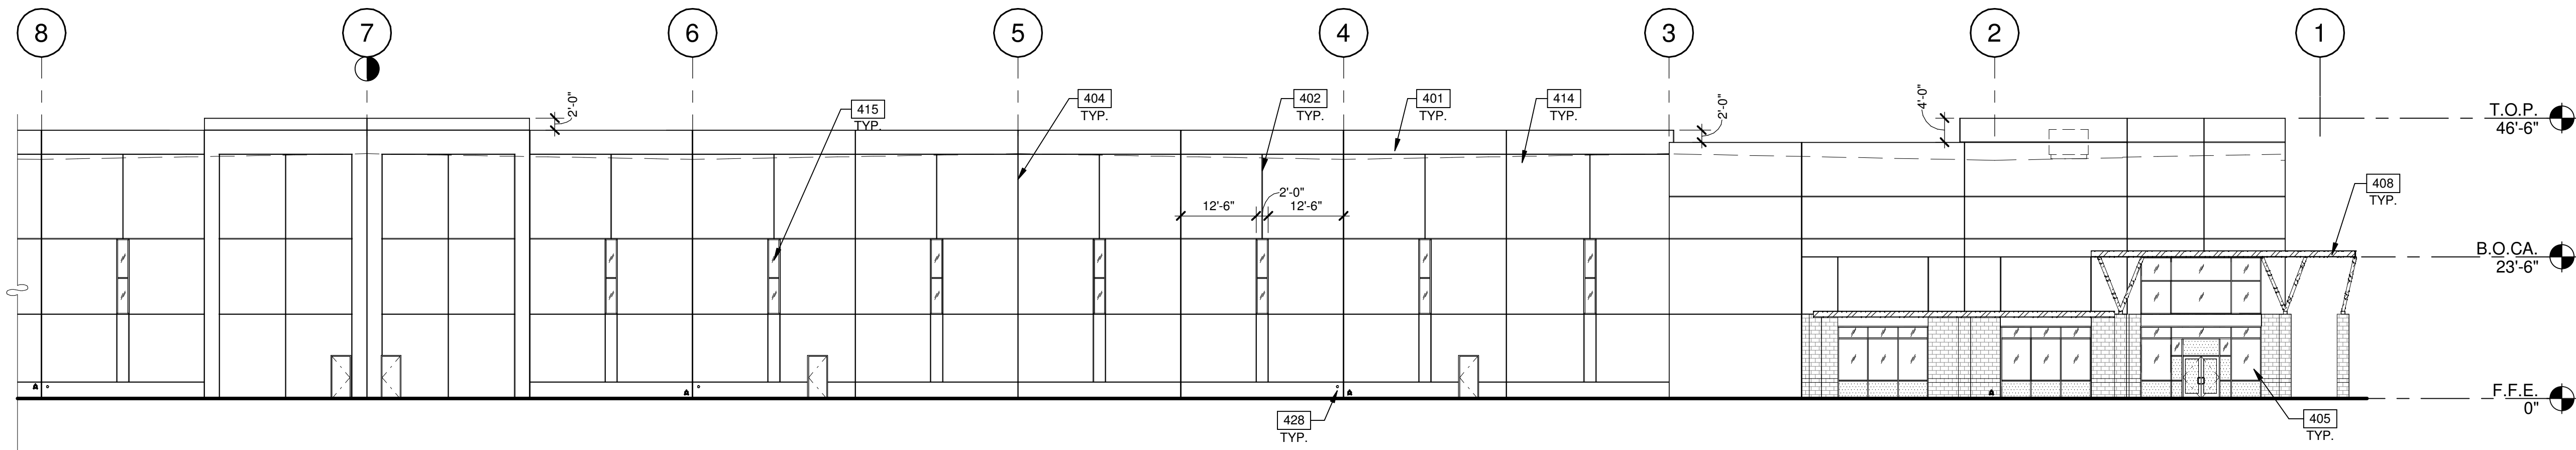

BUILDING 1 - PARTIAL NORTH EXTERIOR ELEVATION 1A
SCALE: 1/16" = 1'-0"

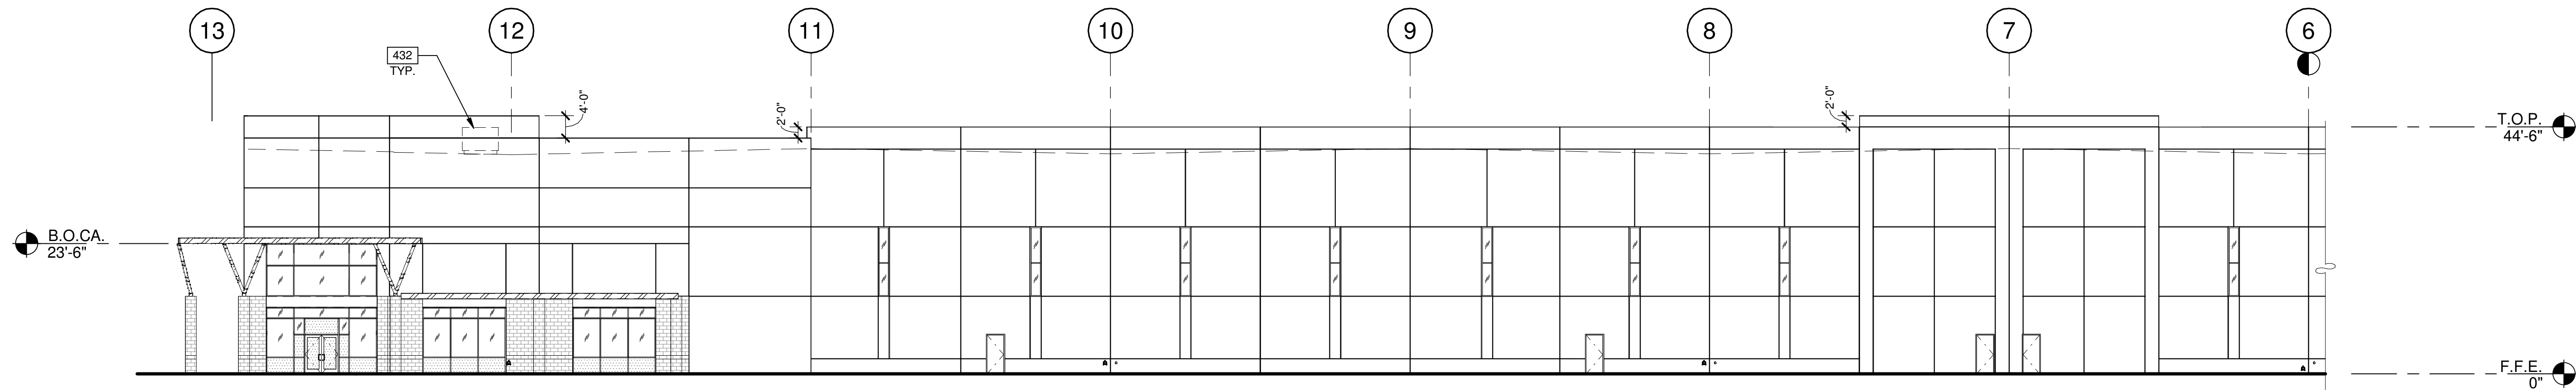

BUILDING 1 - PARTIAL NORTH EXTERIOR ELEVATION 1B
SCALE: 1/16" = 1'-0"

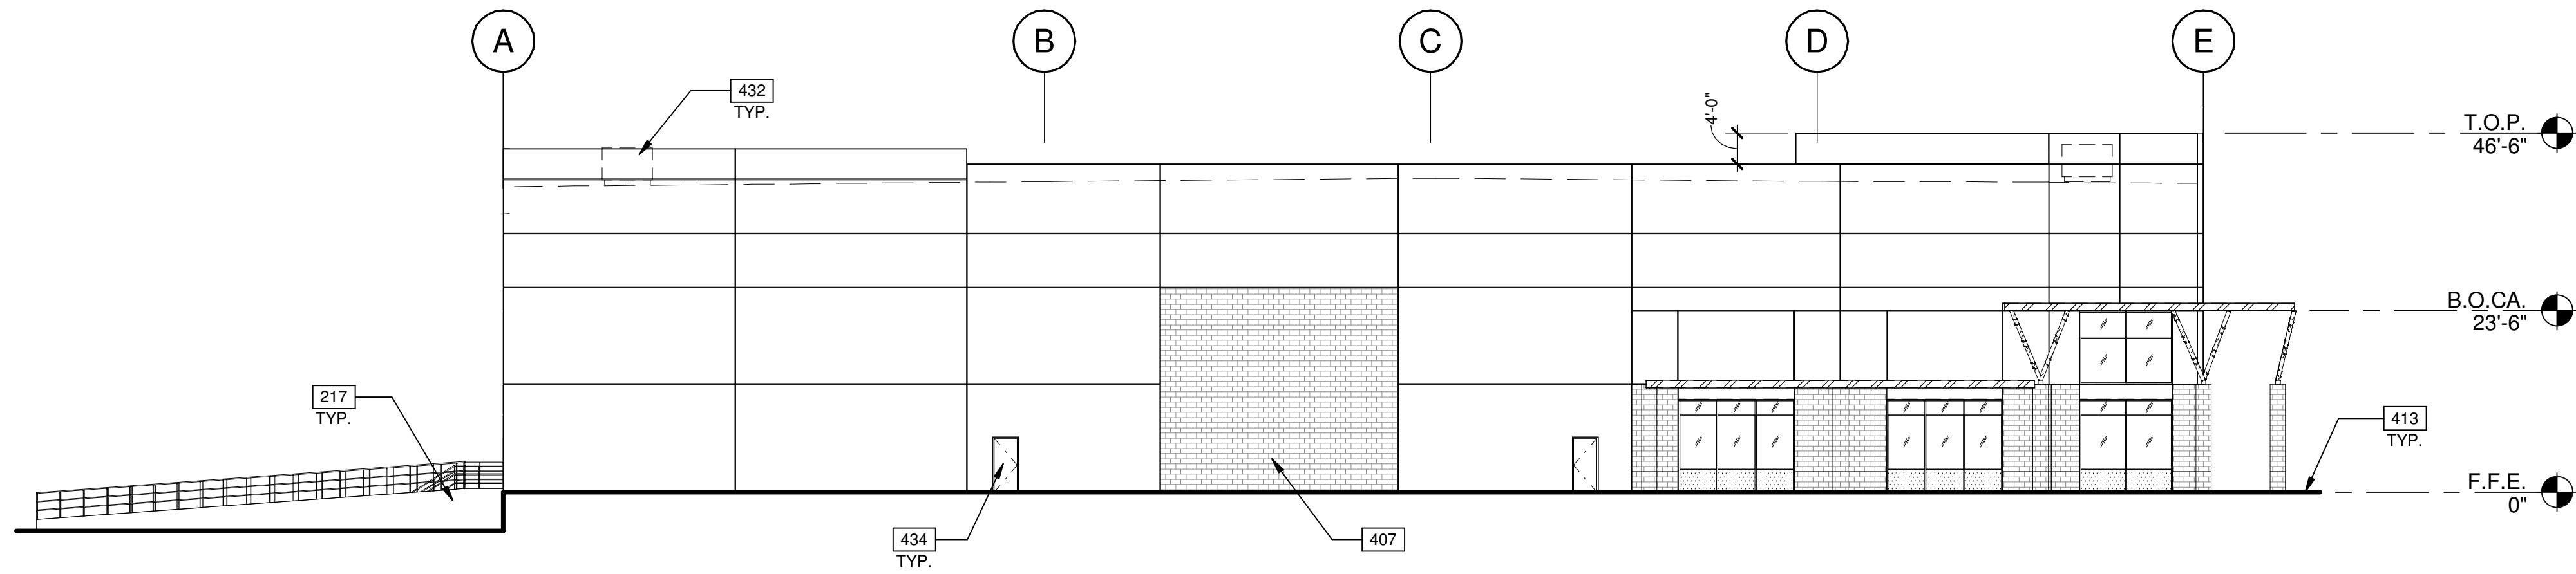

BUILDING 1 - EAST EXTERIOR ELEVATION 2
SCALE: 1/16" = 1'-0"

LEGEND

MATERIALS:

- METAL CANOPY, PAINTED
- EXTERIOR SPLIT FACE CONCRETE MASONRY UNIT


GLASS:

- VISION GLASS
- SPANDREL GLASS
- TEMPERED GLASS


KEYNOTES:

- 217 CONCRETE RETAINING WALL.
- 401 CONCRETE WALL, PAINTED.
- 402 3/4" V REVEAL.
- 404 CONCRETE WALL JOINT.
- 405 ALUMINUM STOREFRONT SYSTEM WITH 1" INSULATED GLASS.
- 407 CONCRETE FORM LINER 8"x16" SPLIT FACE MASONRY RUNNING BOND PATTERN, PAINTED TO MATCH EXTERIOR CMU.
- 408 METAL CANOPY, PAINTED.
- 413 FINISH GRADE VARIES.
- 414 LINE OF ROOF BEYOND.
- 415 CLERESTORY WINDOW.
- 428 OVERFLOW DAYLIGHT.
- 432 FUTURE MECHANICAL EQUIPMENT.
- 434 HOLLOW METAL DOOR, PAINTED TO MATCH ADJACENT WALL.

KEY PLAN

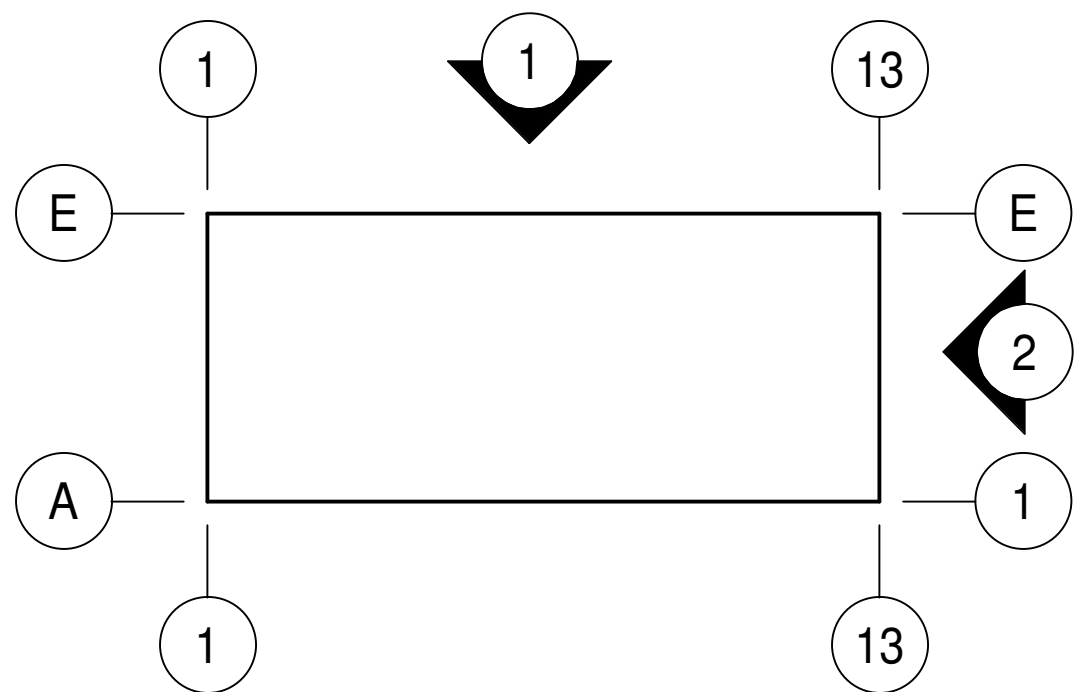

WARE MALCOMB
ARCHITECTURE
PLANNING
BRANDING
INTERIORS
2777 E Camelback Rd. Suite 605
Phoenix, AZ 85016
P 480.767.0001

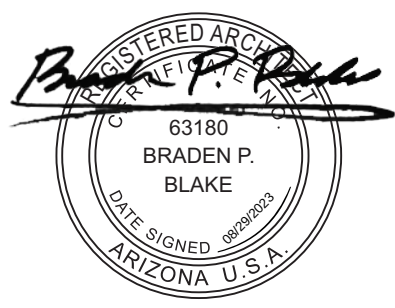


MERIDIAN 24
6450 S. MERIDIAN ROAD
MESA, ARIZONA 85212

BUILDING 1 - EXTERIOR ELEVATIONS


PAPM: M. RETZLAFF
DRAWN BY: J.O. / T.D. / M.M.O.
JOB NO.: PHX22-0015-00

SHEET
A120

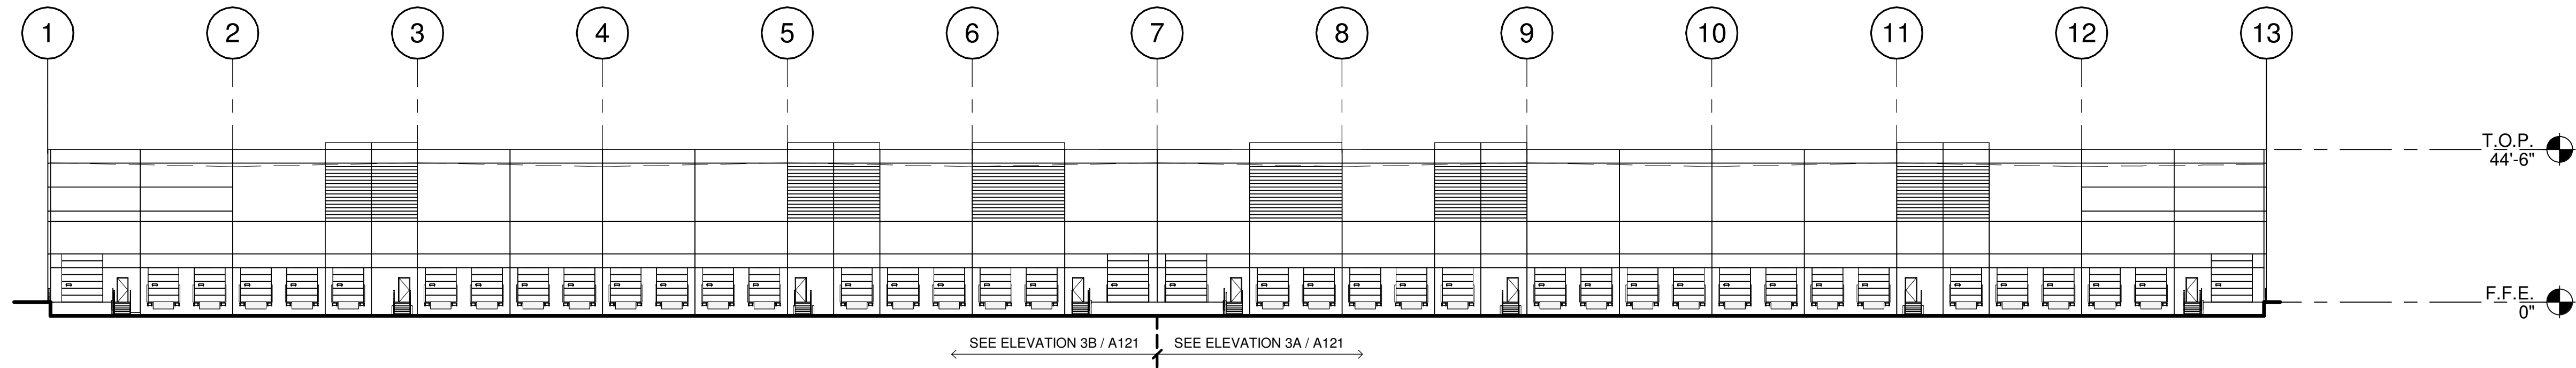


BUILDING 1 - OVERALL SOUTH EXTERIOR ELEVATION

SCALE: 1" = 30'-0"

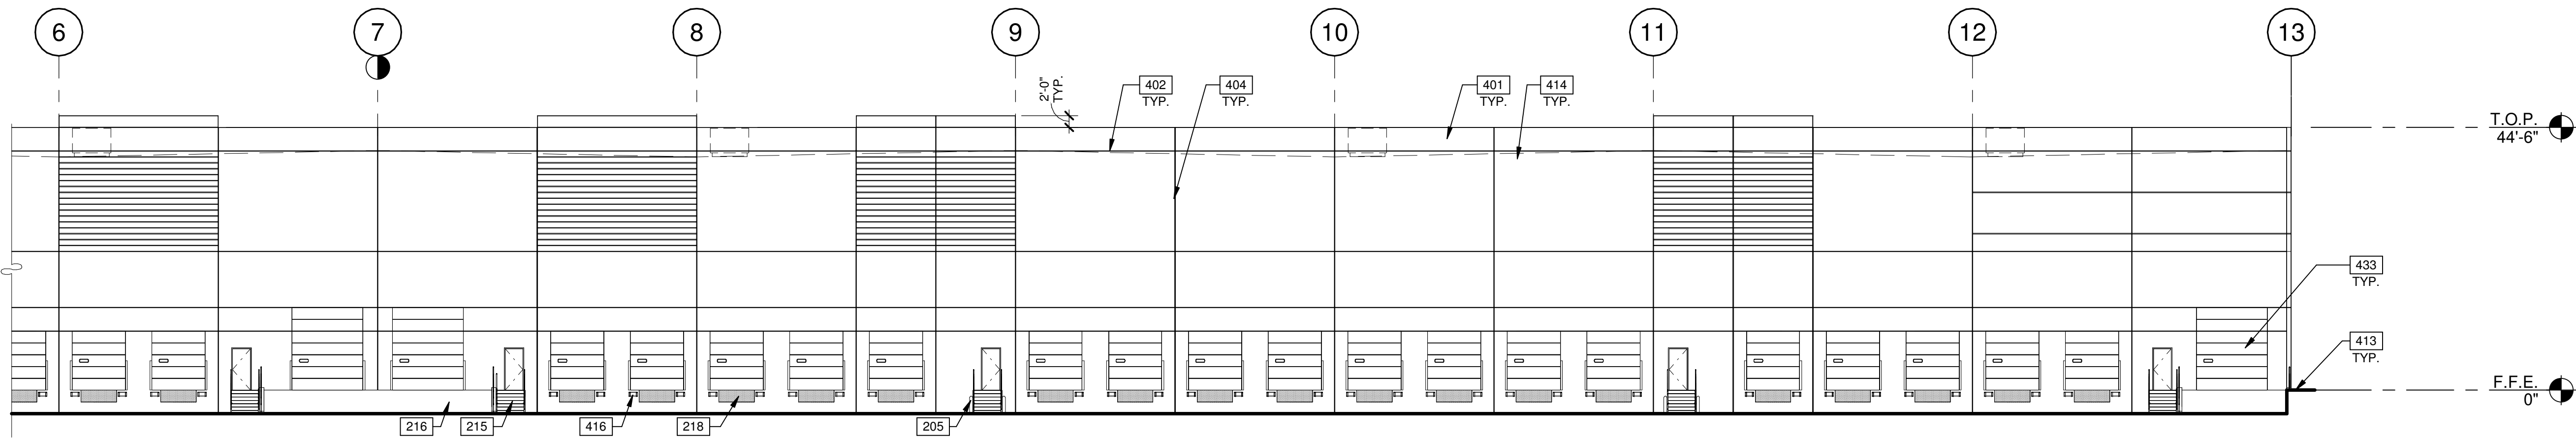


BUILDING 1 - PARTIAL SOUTH EXTERIOR ELEVATION

SCALE: 1/16" = 1'-0"

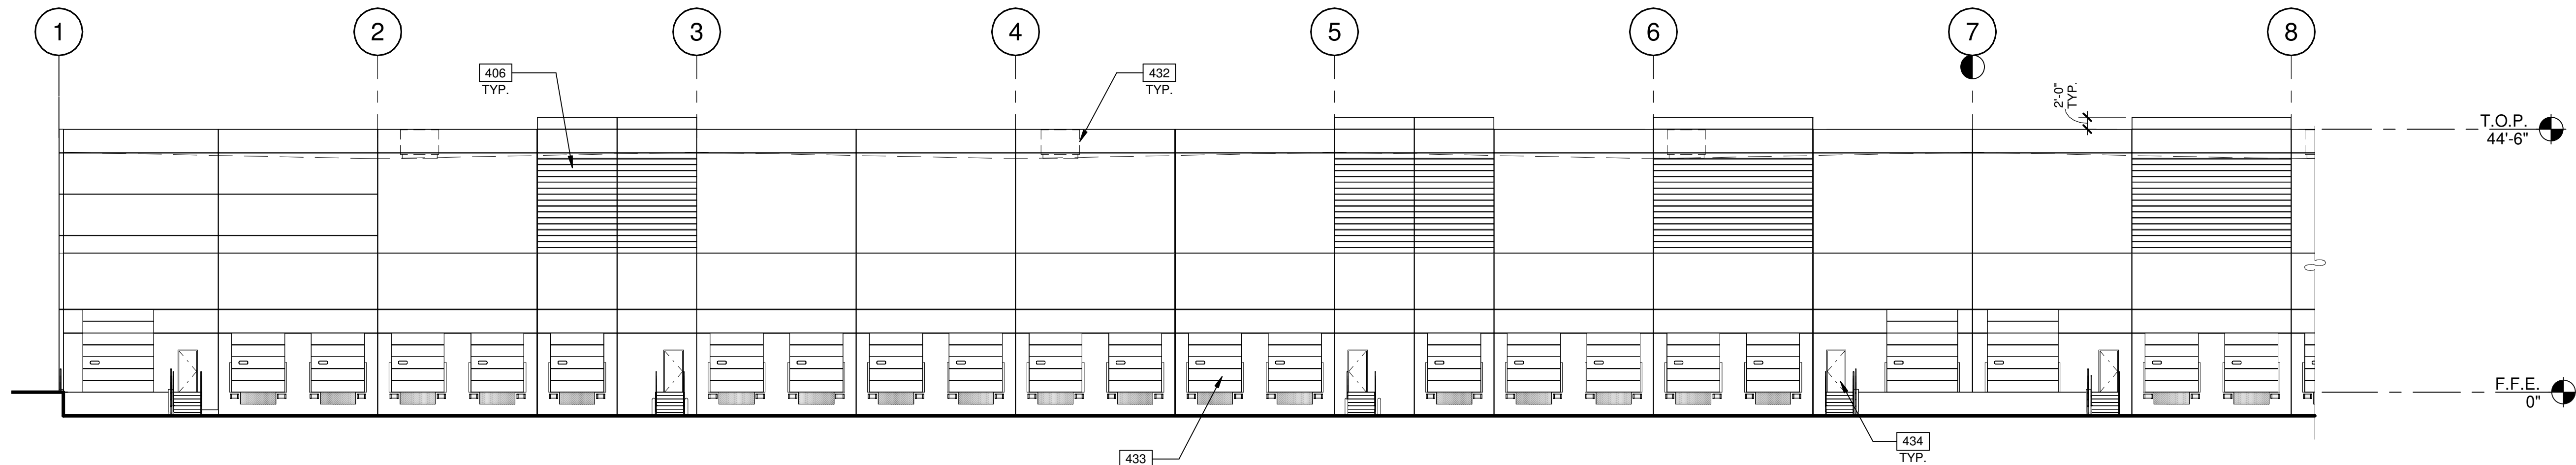

BUILDING 1 - PARTIAL SOUTH EXTERIOR ELEVATION

SCALE: 1/16" = 1'-0"

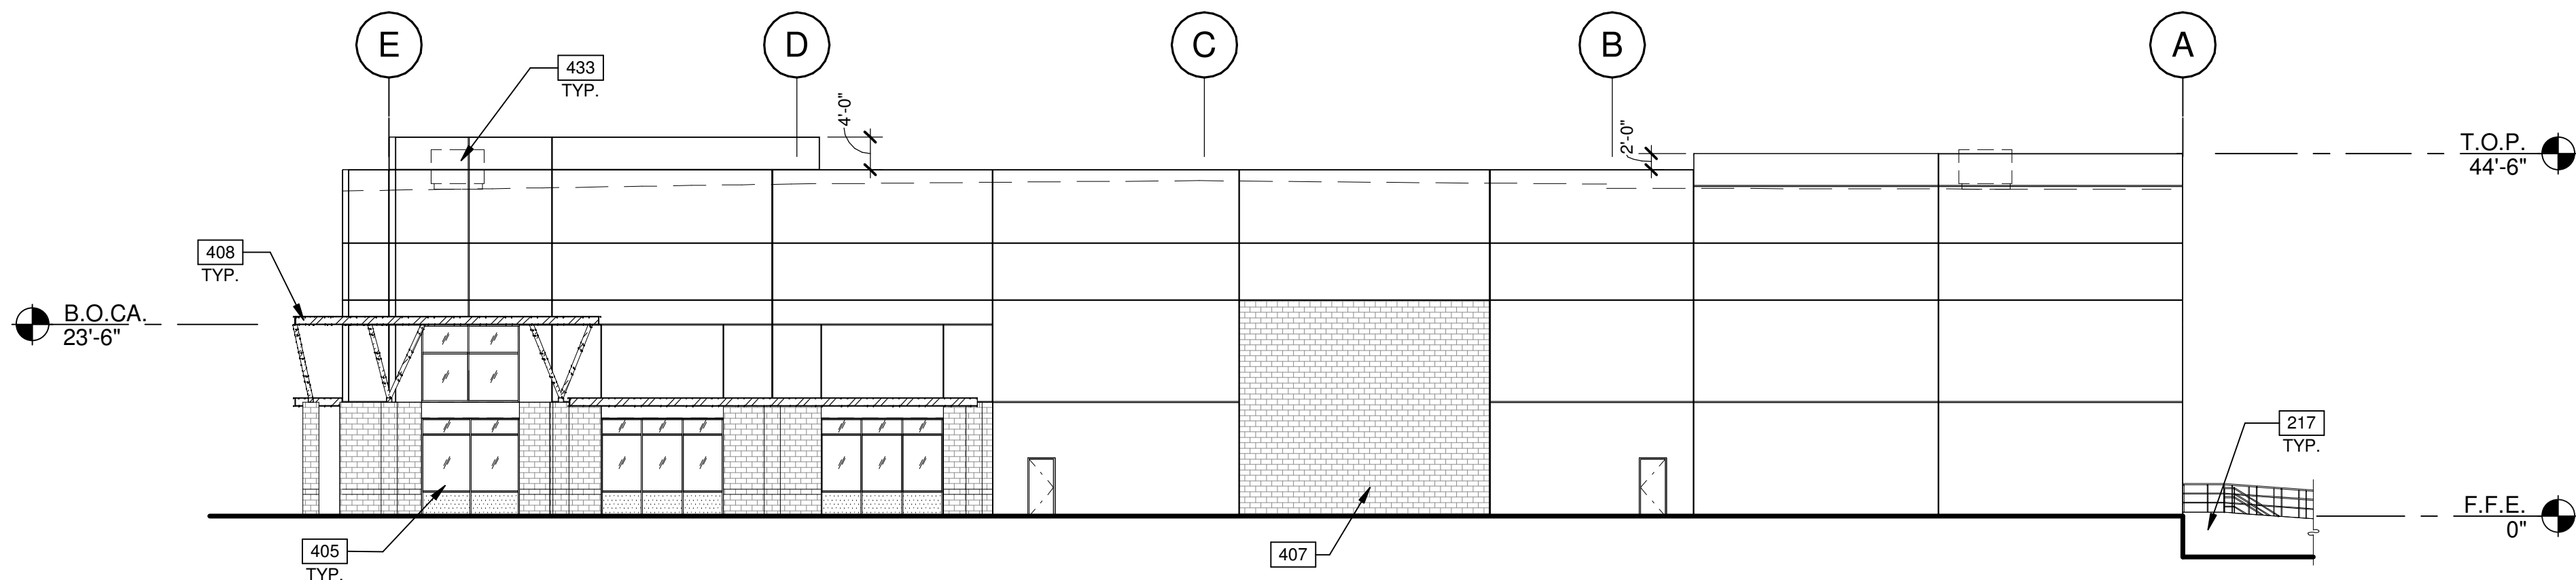

BUILDING 1 - WEST EXTERIOR ELEVATION


SCALE: 1/16" = 1'-0"

LEGEND

MATERIALS:



METAL CANOPY, PAINTED

 

EXTERIOR SPLIT FACE CONCRETE MASONRY UNIT


GLASS:



VISION GLASS



SPANDREL GLASS

 


TEMPERED GLASS

KEYNOTES:

- 205 STEEL BOLLARD, CONCRETE-FILLED PAINTED SAFETY YELLOW.
215 EXTERIOR STEEL STAIR, ALL COMPONENTS GALVANIZED AND PAINTED.
216 CONCRETE RAMP.
217 CONCRETE RETAINING WALL.
218 6'X8' HYDRAULIC DOCK LEVELER.
401 CONCRETE WALL, PAINTED.
402 3/4" V-REVEAL.
404 CONCRETE WALL JOINT.
405 ALUMINUM STOREFRONT SYSTEM WITH 1" INSULATED GLASS.
406 CONCRETE FORM LINER.
407 CONCRETE FORM LINER 8'X16" SPLIT FACE MASONRY RUNNING BOND PATTERN, PAINTED TO MATCH EXTERIOR CMU.
408 METAL CANOPY, PAINTED.
413 FINISH GRADE VARIES.
414 LINE OF ROOF BEYOND.
416 DOCK BUMPER.
432 FUTURE MECHANICAL EQUIPMENT.
433 OVERHEAD SECTIONAL DOOR, INTEGRAL COLOR.
434 HOLLOW METAL DOOR, PAINTED TO MATCH ADJACENT WALL.

KEY PLAN

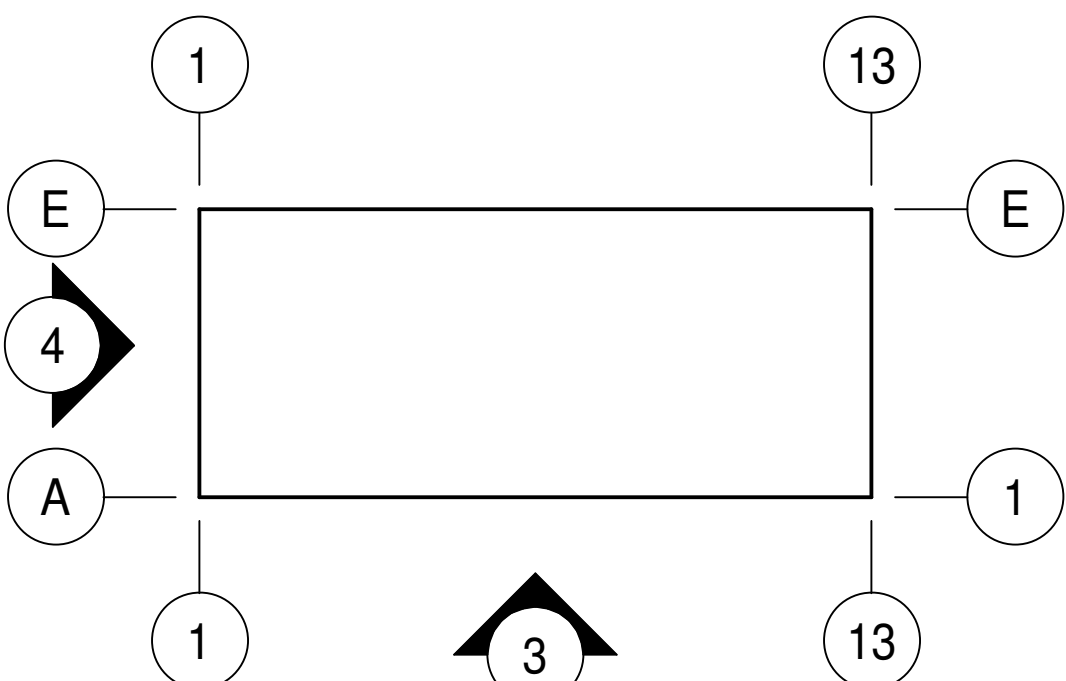

BUILDING 1 - EXTERIOR ELEVATIONS


PAPM: M. RETZLAFF
DRAWN BY: J.O. / T.D. / M.M.O.
JOB NO.: PHX22-0015-00

SHEET
A121

MERIDIAN 24
6450 S. MERIDIAN ROAD
MESA, ARIZONA 85212




WARE MALCOMB
ARCHITECTURE
PLANNING
BRANDING
INTERIORS
CIVIL ENGINEERING
2777 E. Camelback Rd. Suite 605
Phoenix, AZ 85016
P. 480.767.0001

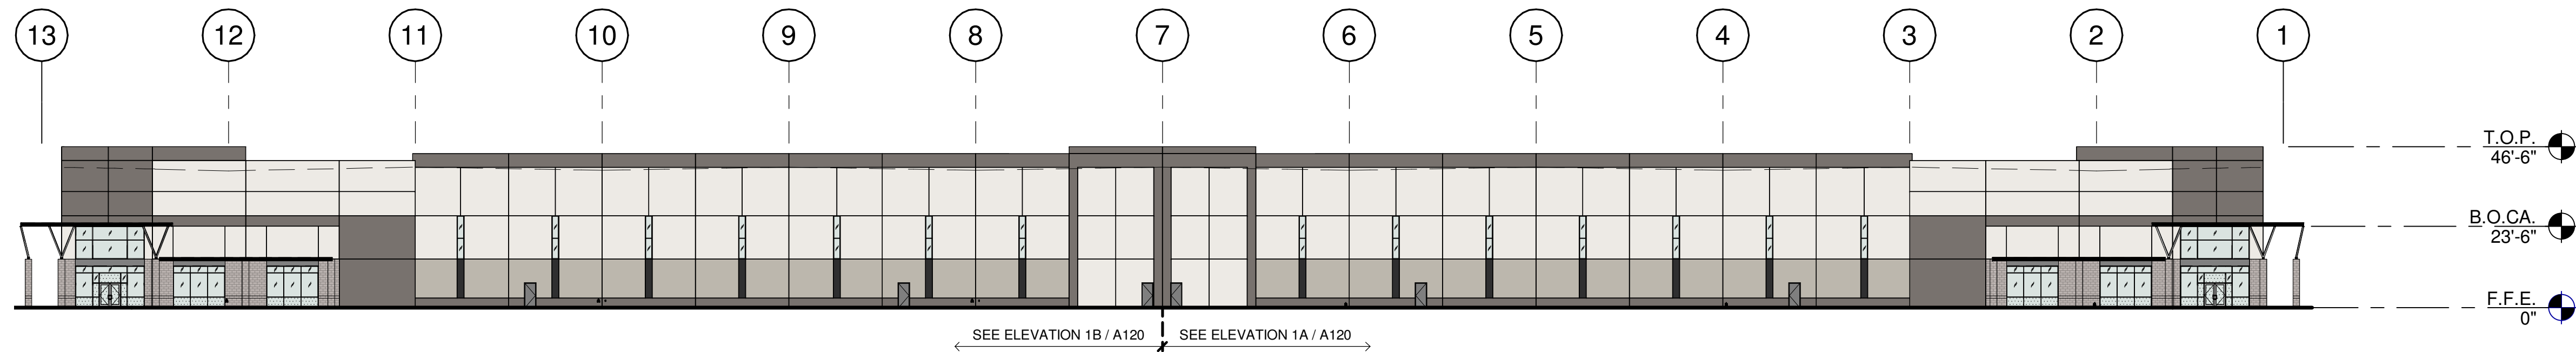

BUILDING 1 - OVERALL NORTH EXTERIOR ELEVATION

SCALE: 1" = 30'-0"


1

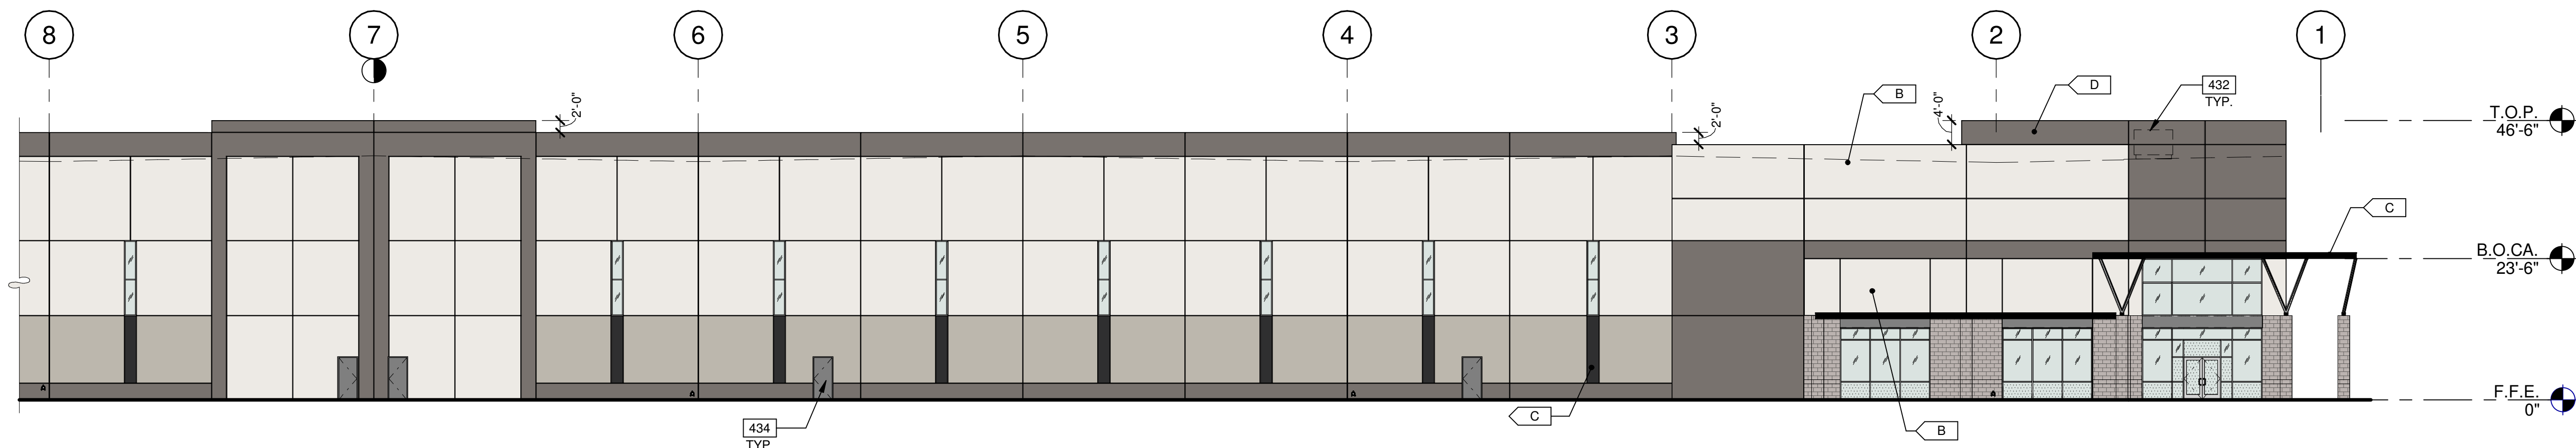

BUILDING 1 - PARTIAL NORTH EXTERIOR ELEVATION

SCALE: 1/16" = 1'-0"


1A

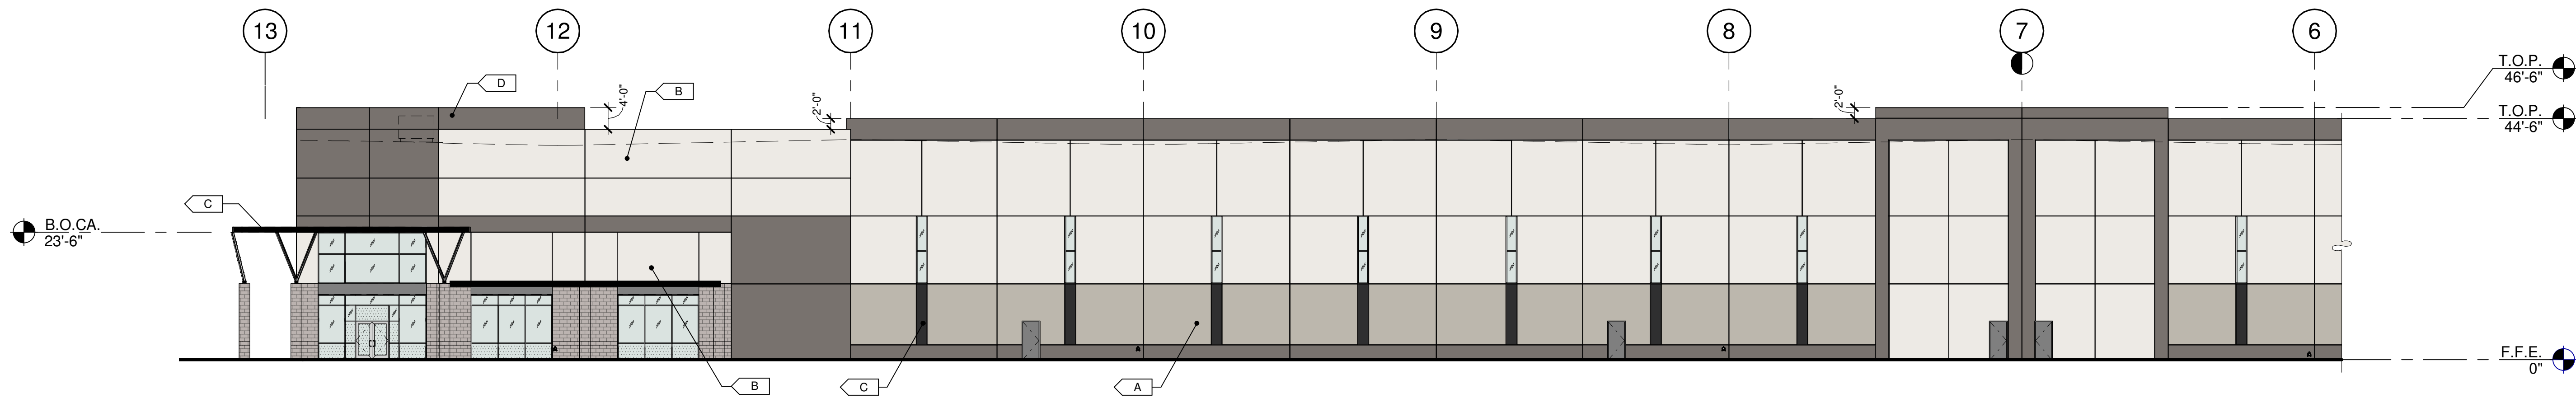

BUILDING 1 - PARTIAL NORTH EXTERIOR ELEVATION

SCALE: 1/16" = 1'-0"

1B

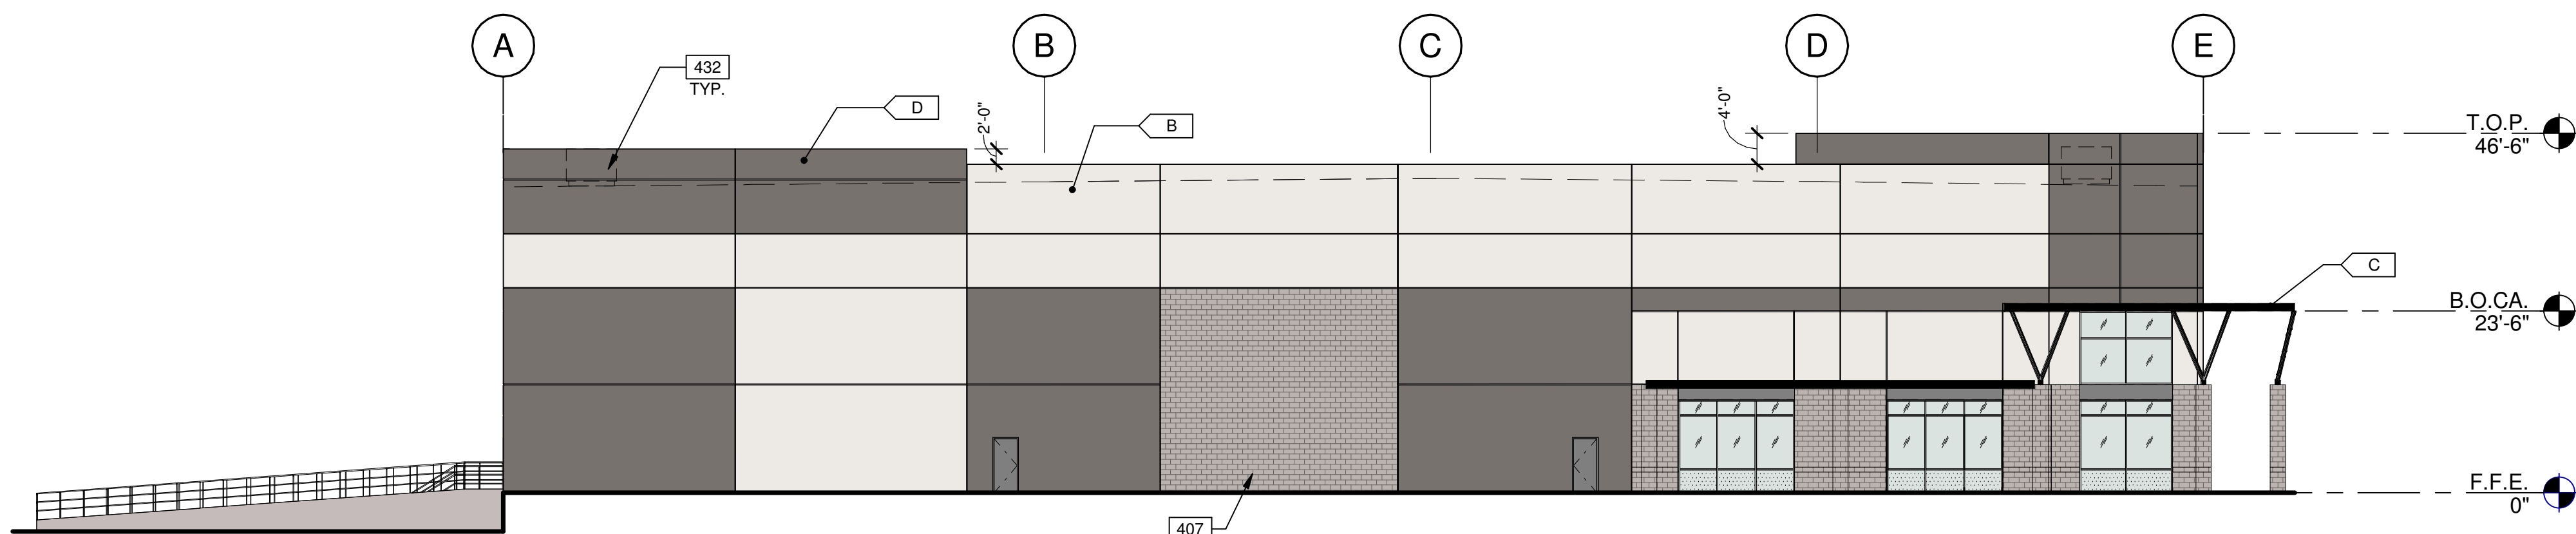

BUILDING 1 - EAST EXTERIOR ELEVATION

SCALE: 1/16" = 1'-0"

2

MATERIALS PERCENTAGES

MATERIALS:	NORTH:	SOUTH:	EAST:	WEST:
MINDFUL GRAY SW 7019	5%	0%	0%	0%
SNOWBOUND SW 7004	49%	44%	41%	41%
TRICORN BLACK SW 6258	2%	0%	1%	1%
GAUNTLET GRAY SW 7019	23%	47%	38%	38%
EXTERIOR SPLIT CMU WALL	4%	0%	13%	13%
VISION GLASS	7%	0%	7%	7%
FORMLINER	0%	9%	0%	0%

LEGEND

COLORS:
PROVIDE 6'-0" WIDE PAINT COLOR MOCK-UP FULL HEIGHT OF BUILDING FOR OWNER/ARCHITECT REVIEW.
A BASE COLOR: MINDFUL GRAY SW 7019
B SECONDARY COLOR: SNOWBOUND SW 7004
C ACCENT COLOR: TRICORN BLACK SW 6258
D ACCENT COLOR: GAUNTLET GRAY SW 7019


MATERIALS:
METAL CANOPY, PAINTED
EXTERIOR SPLIT FACE CONCRETE MASONRY UNIT
GLASS:
VISION GLASS
SPANDREL GLASS
TEMPERED GLASS

ALL GLASS USED ON THE ENVELOPE OF THE BUILDING TO BE:
XXXXXX
U FACTOR = 0.28 AND SHGC = 0.28
GLASS WIND LOAD RESISTANCE CALCULATIONS ARE UNDER SEPARATE PERMIT

KEYNOTES:

407	CONCRETE FORM LINER 8"x16" SPLIT FACE MASONRY RUNNING BOND PATTERN. PAINTED TO MATCH EXTERIOR CMU.
432	FUTURE MECHANICAL EQUIPMENT.
434	HOLLOW METAL DOOR, PAINTED TO MATCH ADJACENT WALL.

KEY PLAN

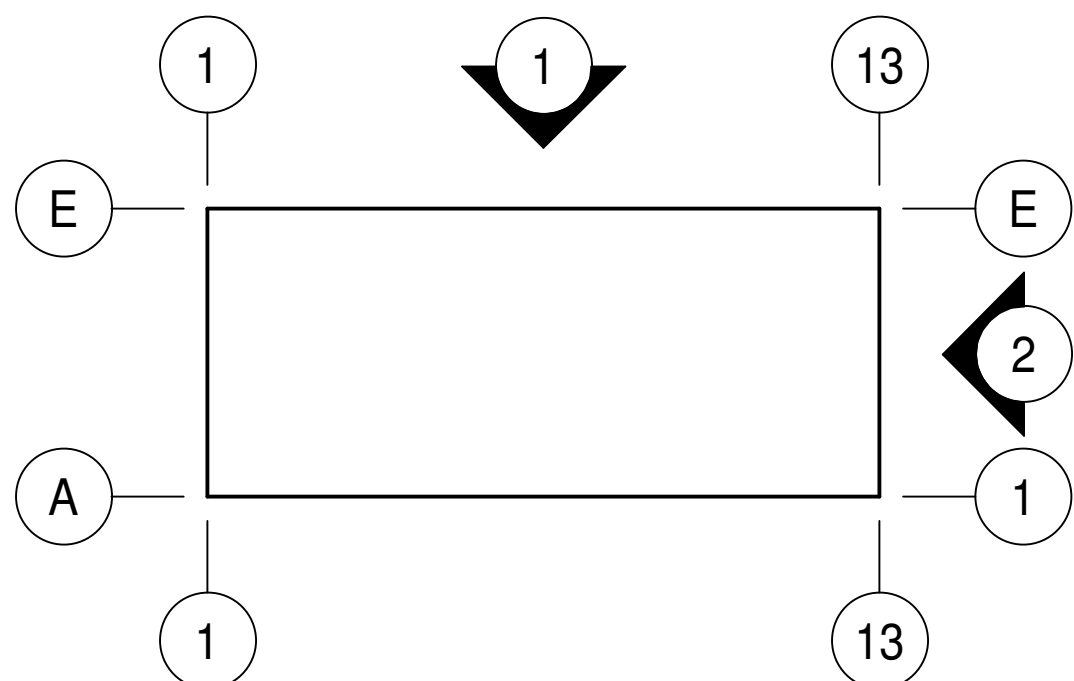

BUILDING 1 - EXTERIOR ELEVATIONS

REMARKS

P.A.P.M.: M. RETZLAFF


DRAWN BY: J.O. / T.D. / M.M.O.

JOB NO.: PHX22-0015-00





SHEET

A122

MERIDIAN 24
6450 S. MERIDIAN ROAD
MESA, ARIZONA 85212

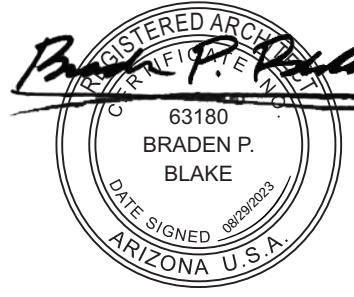

WARE MALCOMB
ARCHITECTURE
PLANNING
BRANDING
INTERIORS
2777 E. Camelback Rd. Suite 605
Phoenix, AZ 85016
P 480.767.0001

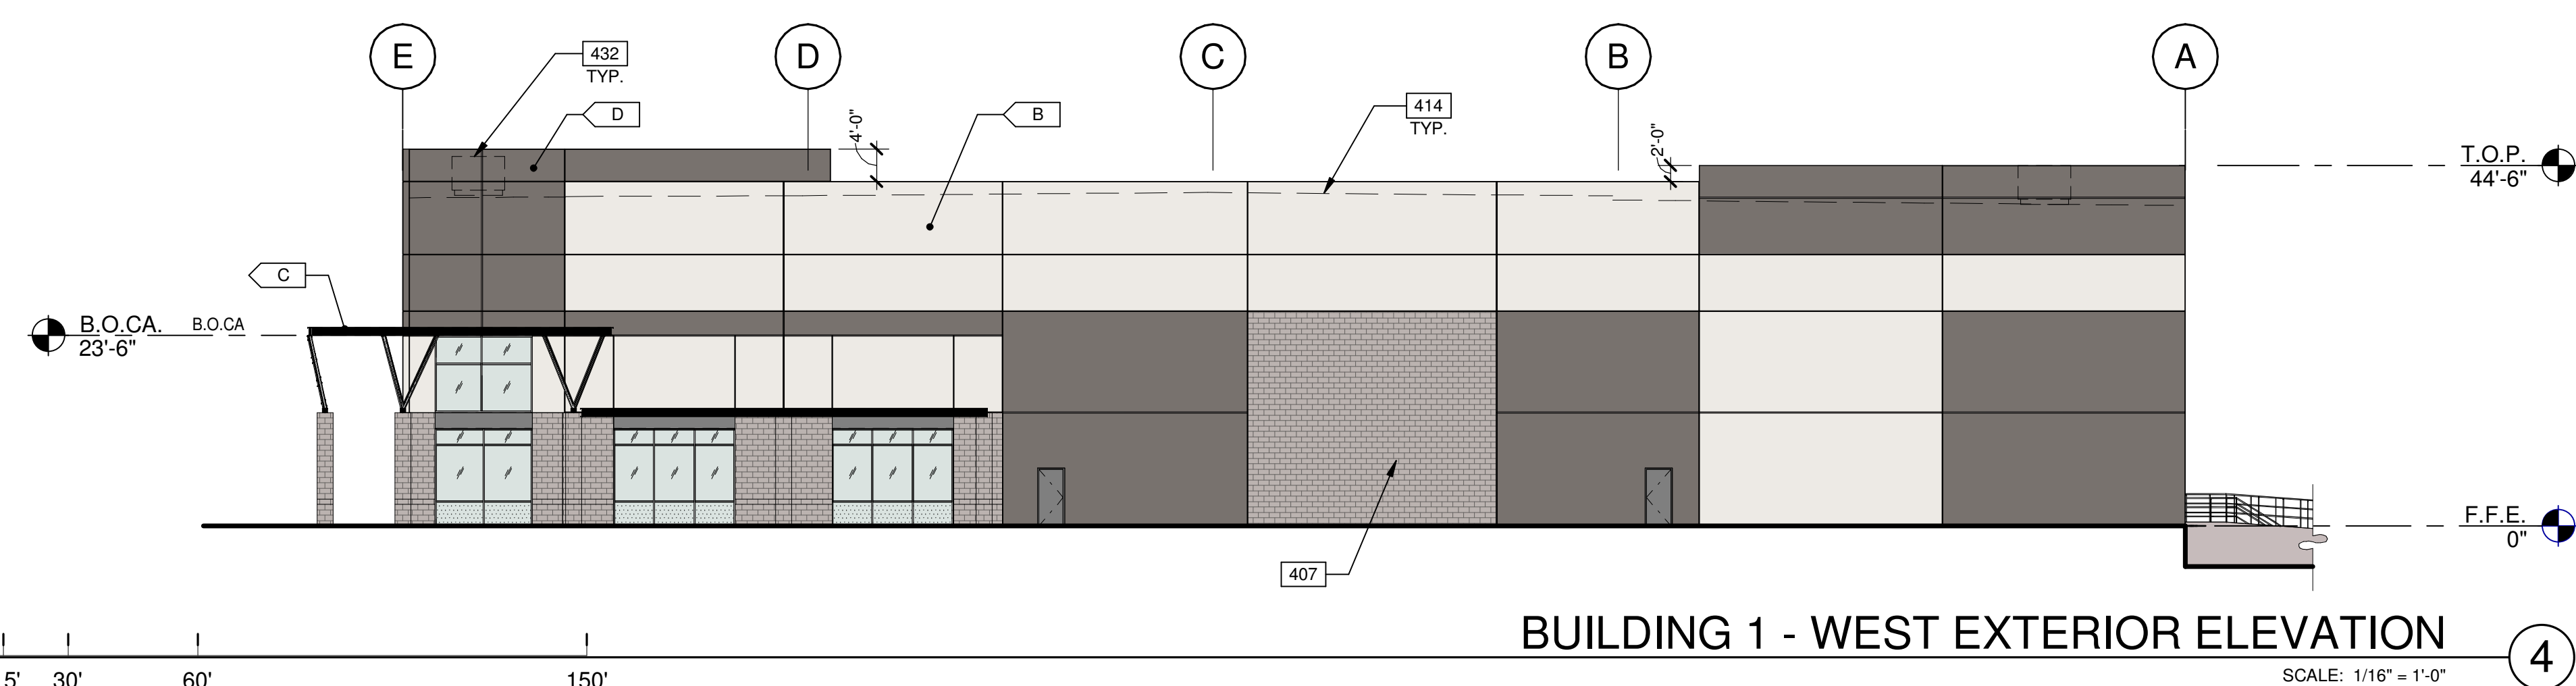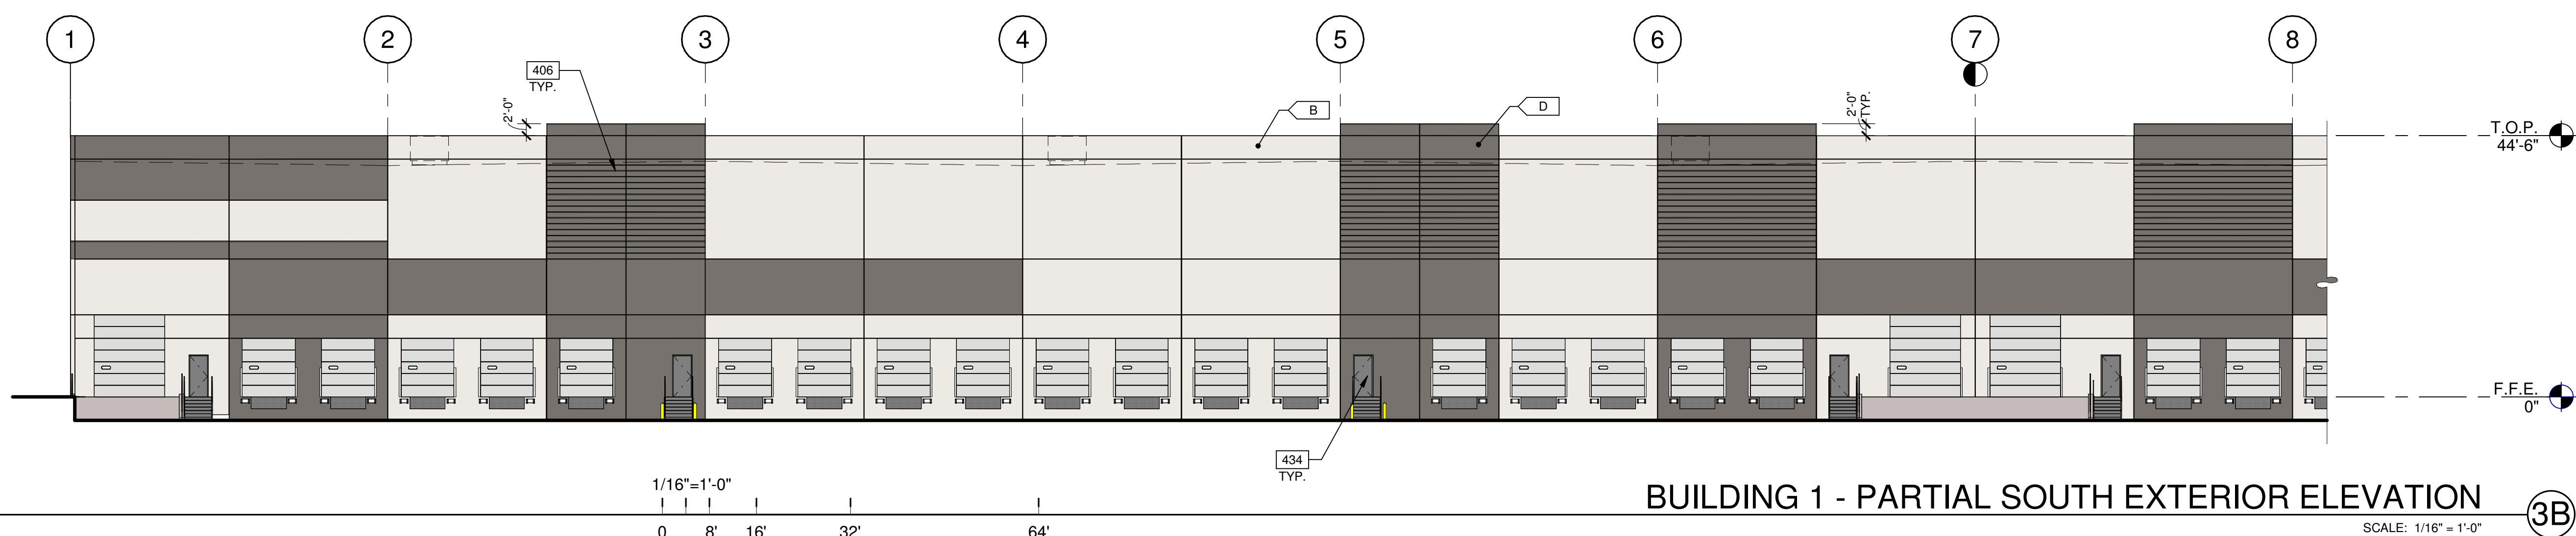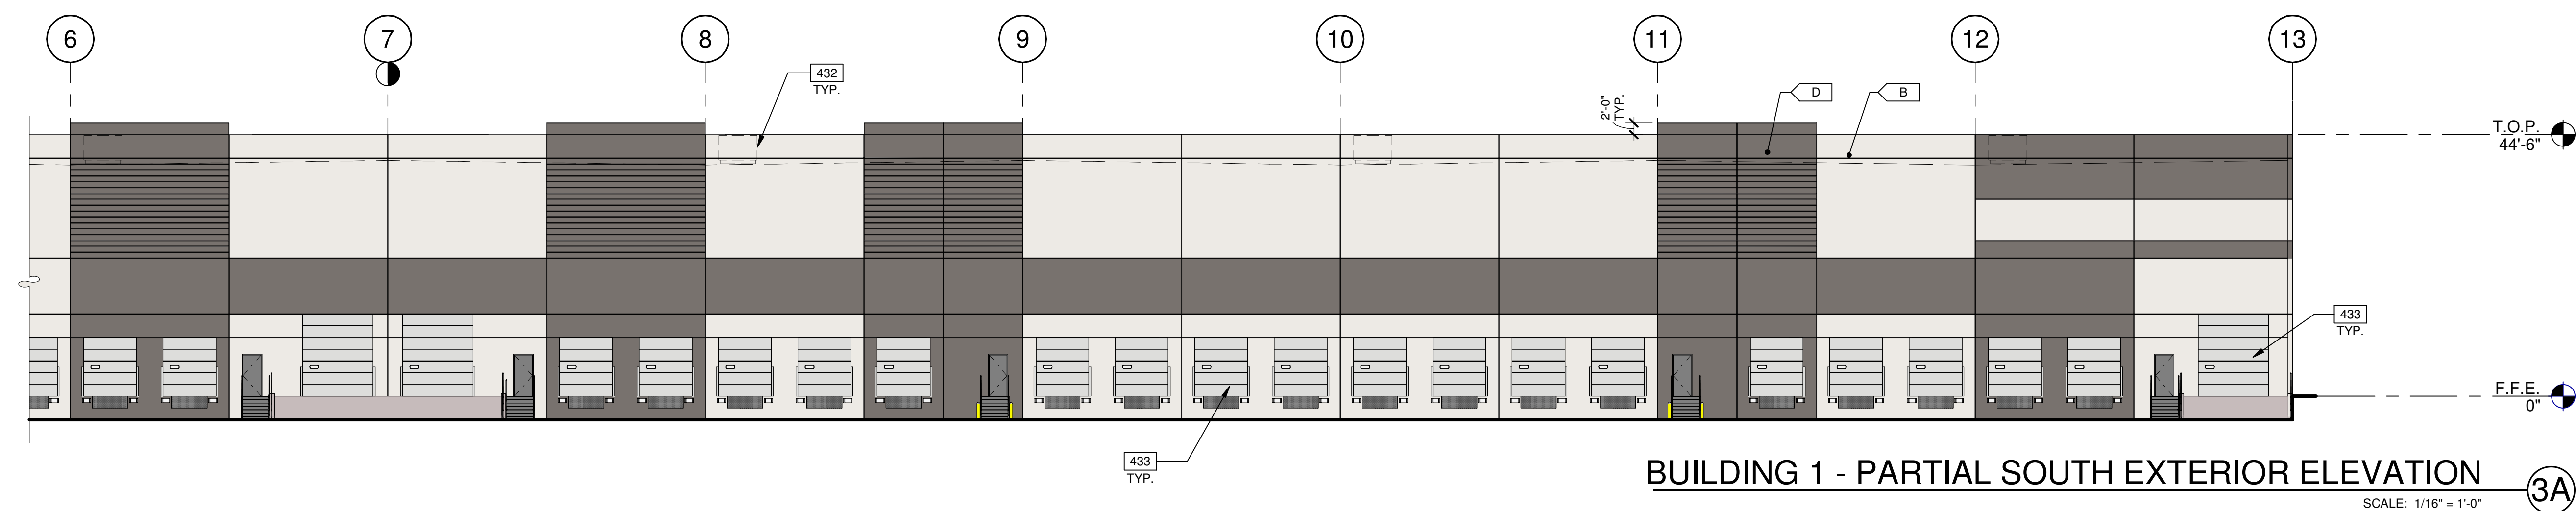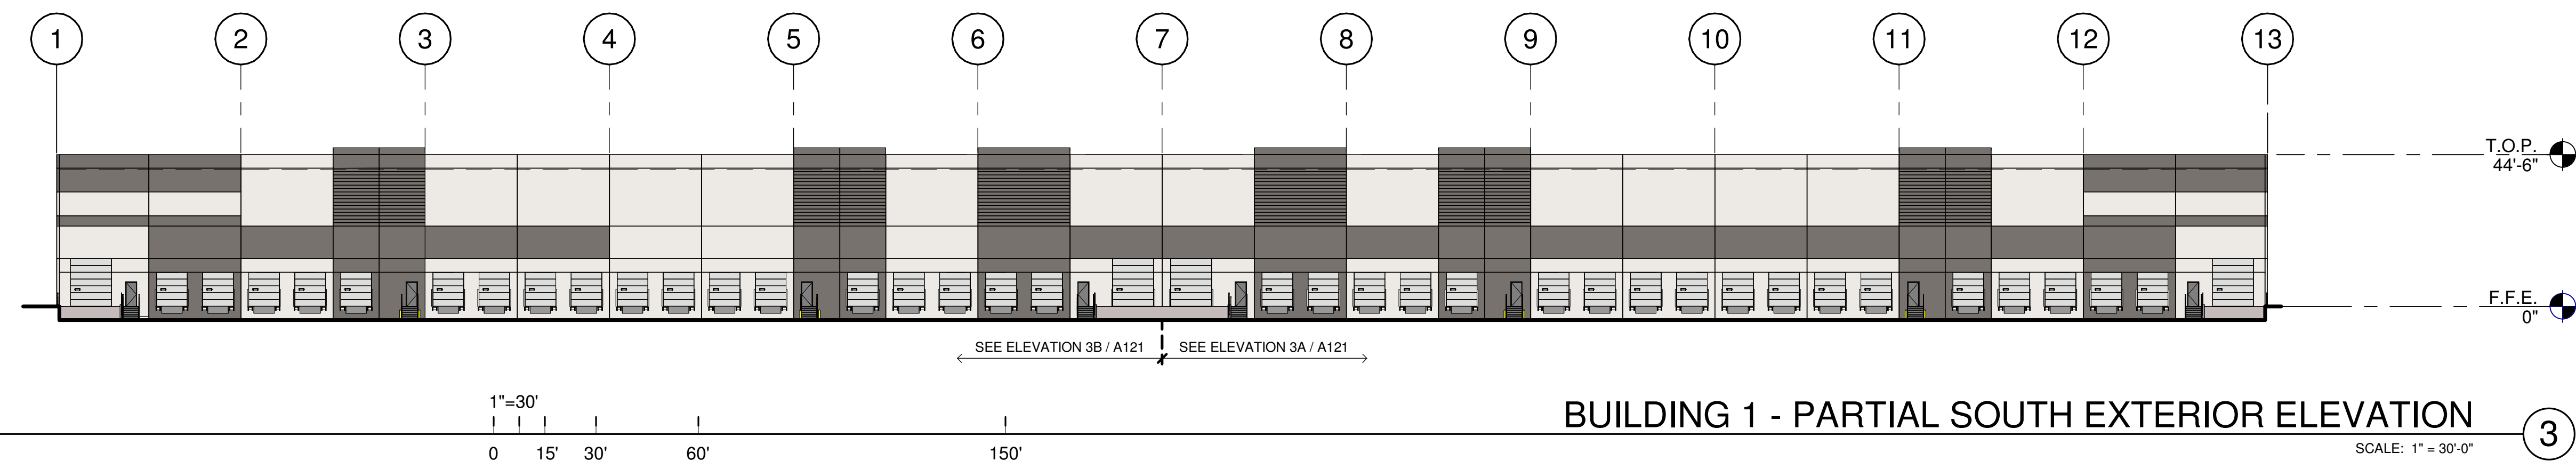

MATERIALS PERCENTAGES

MATERIALS:	NORTH:	SOUTH:	EAST:	WEST:
 MINDFUL GRAY SW 7016	5%	0%	0%	25%
 SNOWBOUND SW 7054	49%	44%	41%	41%
 INCONSPICUOUS BLACK SW 6258	2%	0%	1%	1%
 GAUNTLET GRAY SW 7019	23%	47%	38%	38%
 EXTERIOR SPLIT COLOR WALL	4%	0%	15%	13%
 VISION GLASS	7%	0%	7%	7%
 FORMALINER	0%	9%	0%	0%

LEGEND

COLORS:

PROVIDE 6'-0" WIDE PAINT COLOR MOCK-UP FULL HEIGHT OF BUILDING FOR OWNER/ARCHITECT REVIEW.

A		BASE COLOR: MINDFUL GRAY SW 7016
B		SECONDARY COLOR: SNOWBOUND SW 7004
C		ACCENT COLOR: TRICORN BLACK SW 6258
D		ACCENT COLOR: GAUNTLET GRAY SW 7019

MATERIALS:

 METAL CANOPY, PAINTED

 EXTERIOR SPLIT FACE CONCRETE MASONRY UNIT

GLASS:


	VISION GLASS
	SPANDREL GLASS
	TEMPERED GLASS


ALL GLASS USED ON THE ENVELOPE OF THE BUILDING TO BE:
XXXXXXX
U FACTOR = 0.28 AND SHGC = 0.28
GLASS WIND LOAD RESISTANCE CALCULATIONS ARE UNDER SEPARATE PERMIT

KEYNOTES:


406 CONCRETE FORM LINER.
407 CONCRETE FORM LINER 8"x16" SPLIT FACE MASONRY RUNNING BOND
PATTERN. PAINTED TO MATCH EXTERIOR CMU.
414 LINE OF ROOF BEYOND.
432 FUTURE MECHANICAL EQUIPMENT.
433 OVERHEAD SECTIONAL DOOR, INTEGRAL COLOR.
434 HOLLOW METAL DOOR, PAINTED TO MATCH ADJACENT WALL.

KEY PLAN

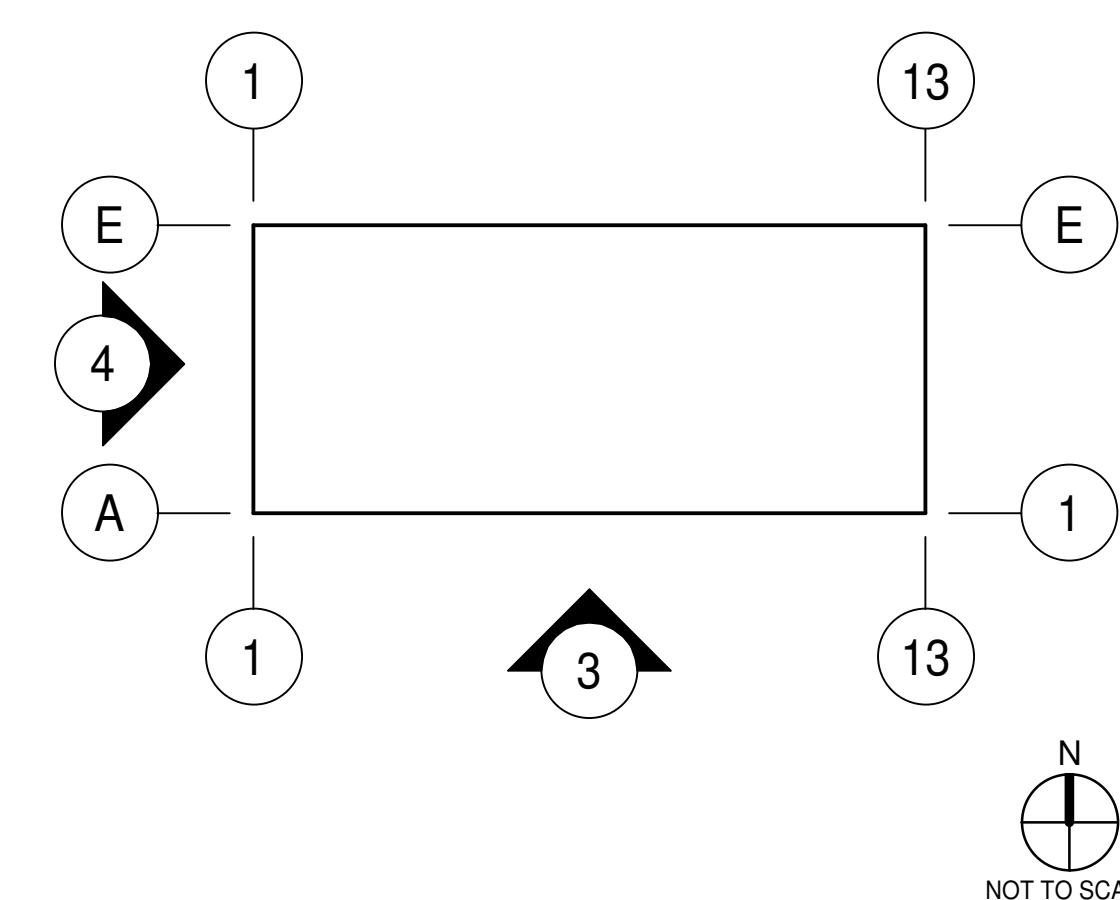


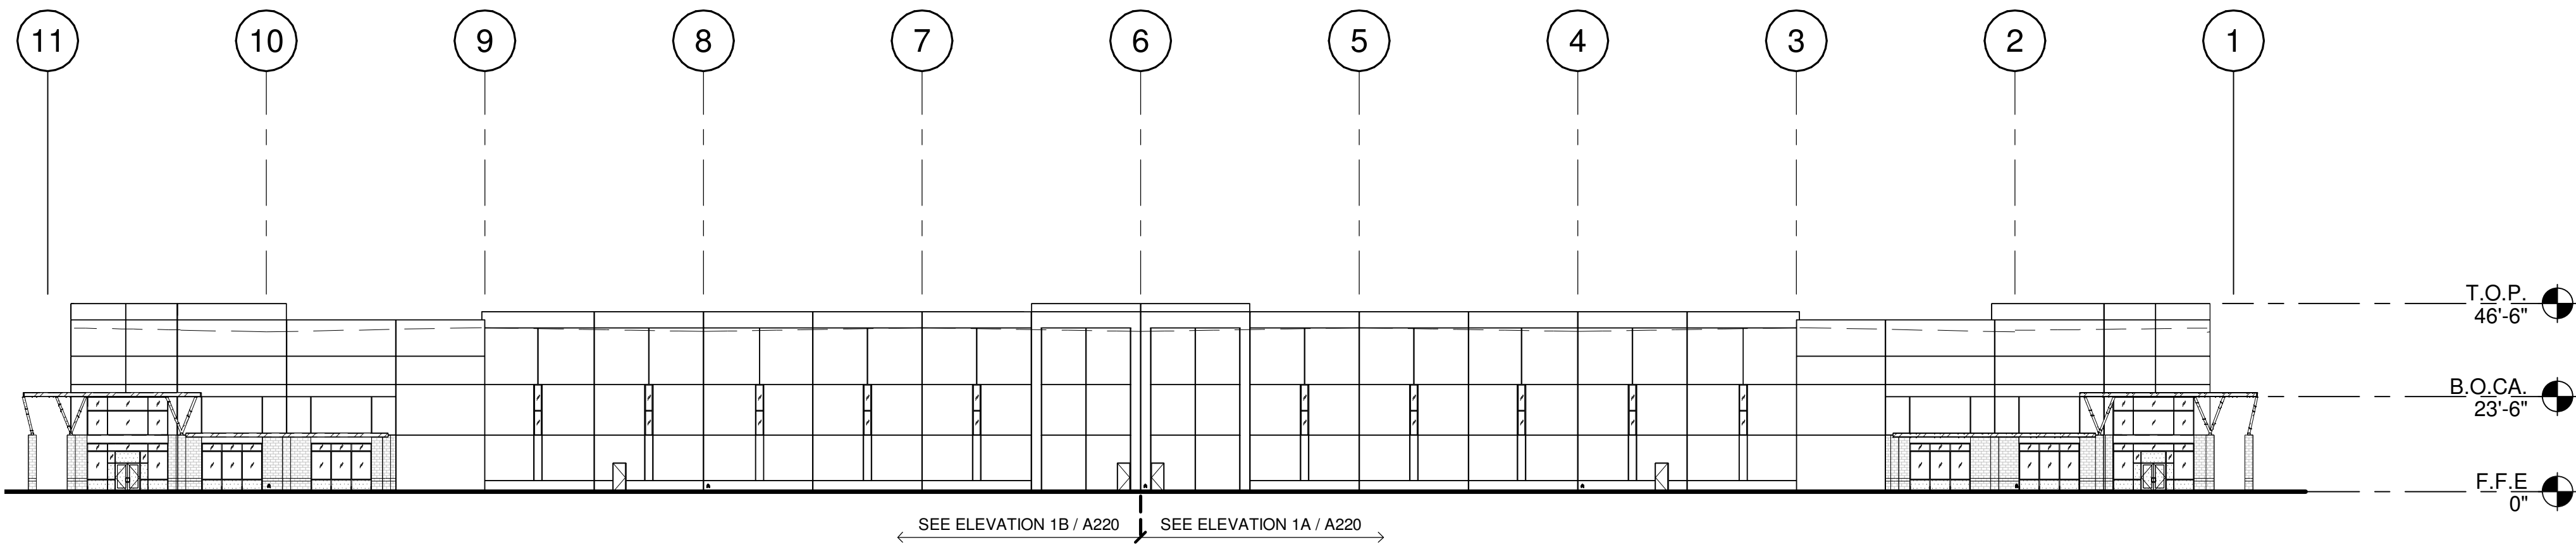


BUILDING 2 - OVERALL NORTH EXTERIOR ELEVATION 1

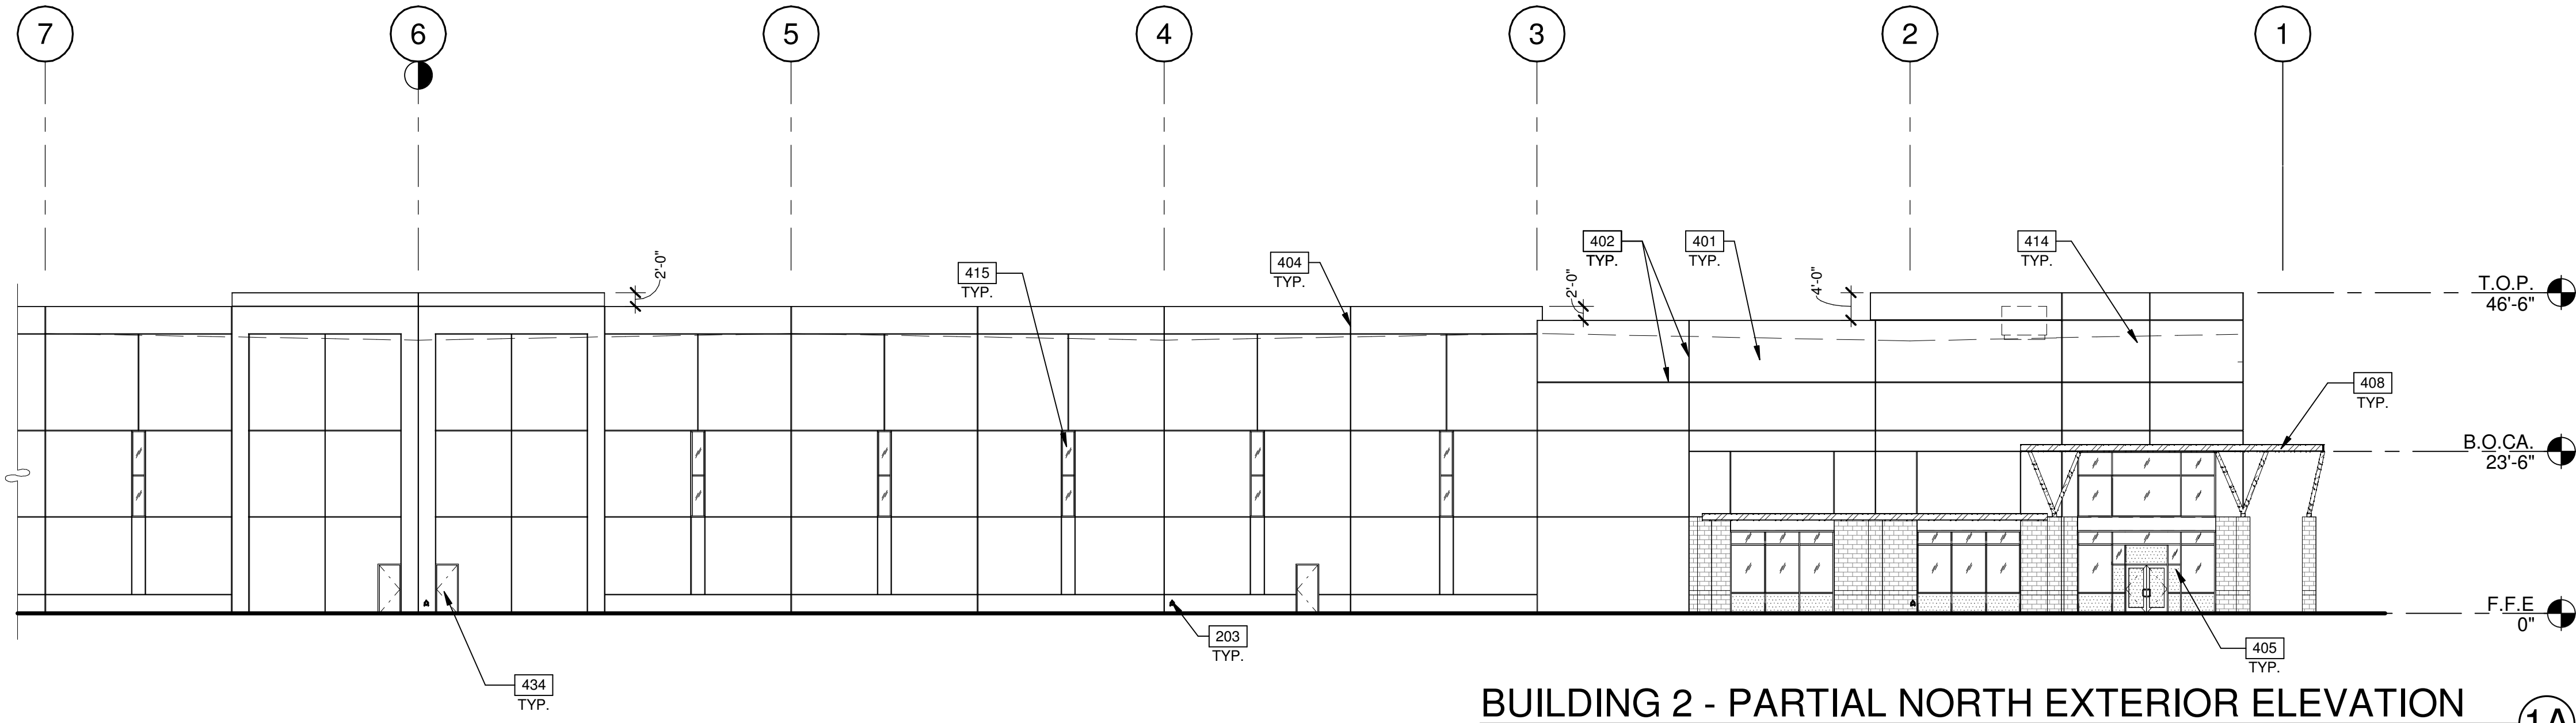

BUILDING 2 - PARTIAL NORTH EXTERIOR ELEVATION 1A

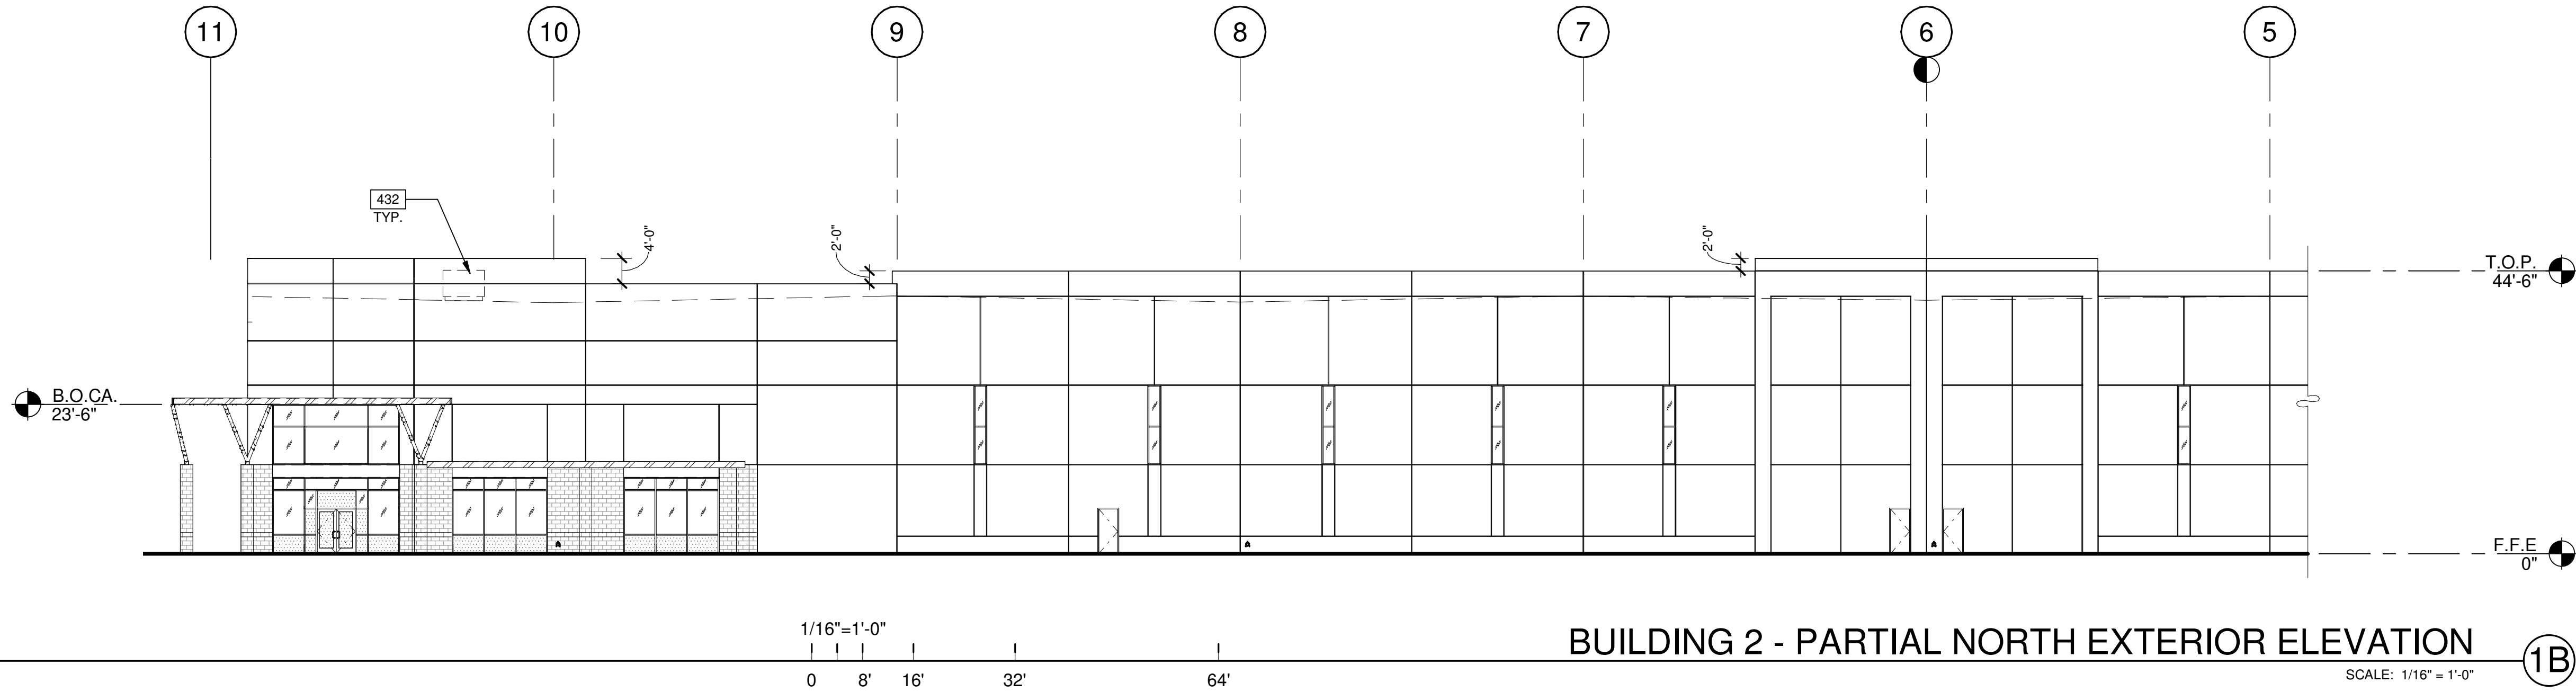

BUILDING 2 - PARTIAL NORTH EXTERIOR ELEVATION 1B

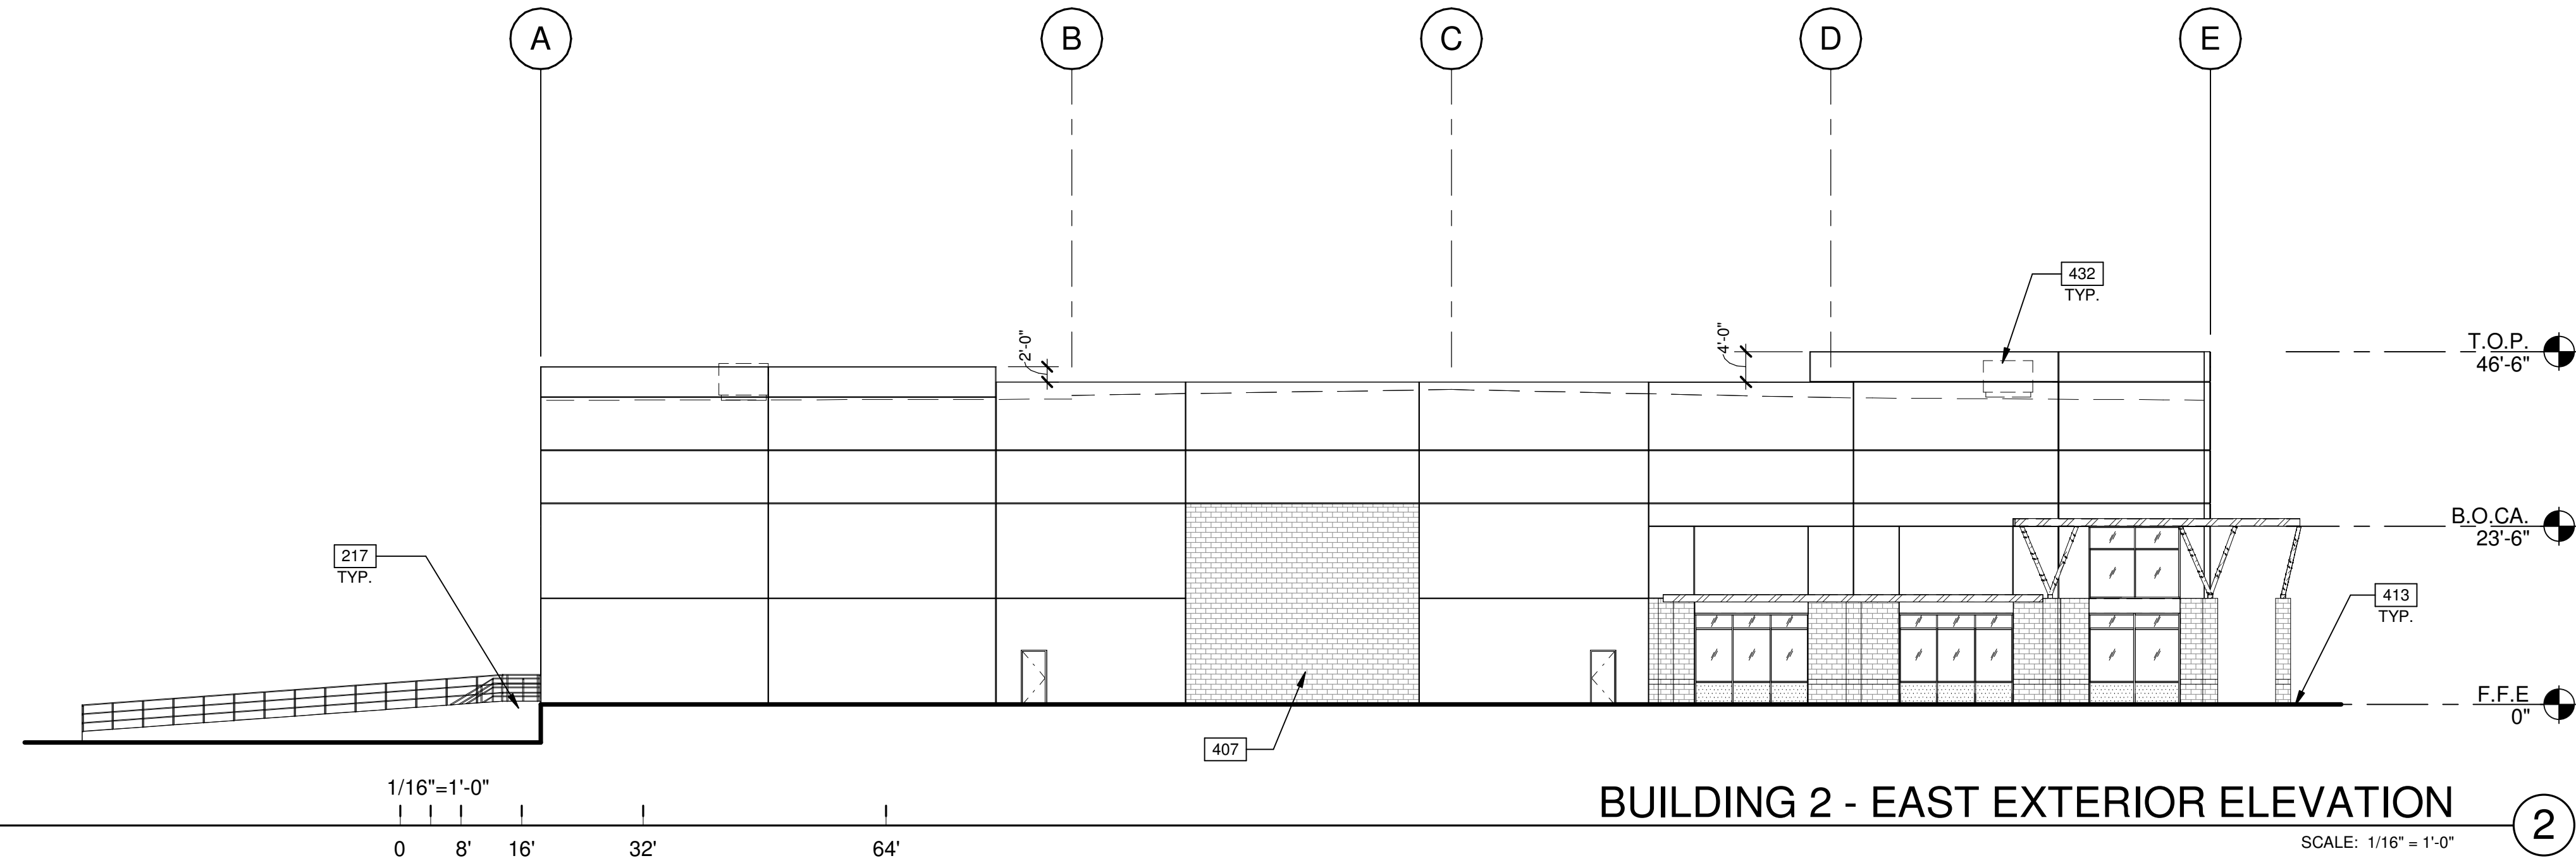

BUILDING 2 - EAST EXTERIOR ELEVATION 2

KEYNOTES:



- 203 LAMB TONGUE OVERFLOW.
- 217 CONCRETE RETAINING WALL.
- 401 CONCRETE WALL, PAINTED.
- 402 3/4" V-REVEAL.
- 404 CONCRETE WALL JOINT.
- 405 ALUMINUM STOREFRONT SYSTEM WITH 1" INSULATED GLASS.
- 407 CONCRETE FORM LINER 8"x16" SPLIT FACE MASONRY RUNNING BOND PATTERN, PAINTED TO MATCH EXTERIOR CMU.
- 408 METAL CANOPY, PAINTED.
- 413 FINISH GRADE VARIES.
- 414 LINE OF ROOF BEYOND.
- 415 CLERESTORY WINDOW.
- 432 FUTURE MECHANICAL EQUIPMENT.
- 434 HOLLOW METAL DOOR, PAINTED TO MATCH ADJACENT WALL.

LEGEND

- MATERIALS:**
- METAL CANOPY, PAINTED
 - EXTERIOR SPLIT FACE CONCRETE MASONRY UNIT
- GLASS:**
- VISION GLASS
 - SPANDREL GLASS
 - TEMPERED GLASS

ALL GLASS USED ON THE ENVELOPE OF THE BUILDING TO BE:
XXXXXX
U FACTOR = 0.28 AND SHGC = 0.28
GLASS WIND LOAD RESISTANCE CALCULATIONS ARE UNDER SEPARATE PERMIT

KEY PLAN

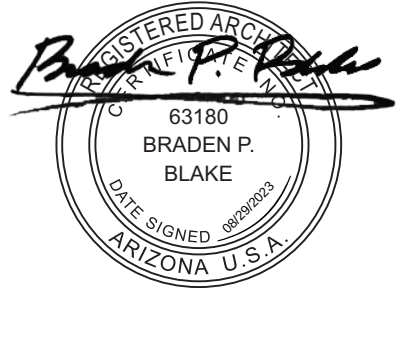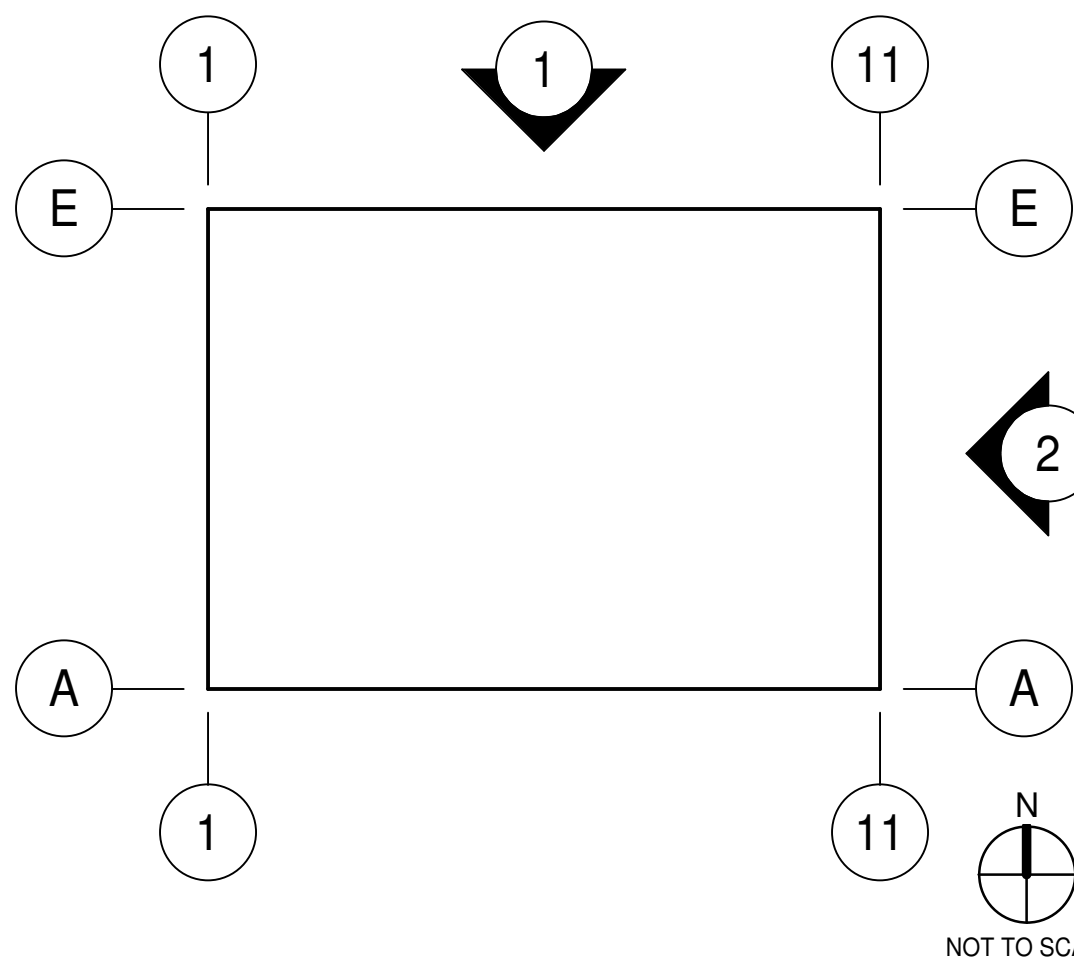


MERIDIAN 24
6550 S. MERIDIAN ROAD
MESA, ARIZONA 85212


BUILDING 2 - EXTERIOR ELEVATIONS	
DATE	REMARKS

PAPM: M. RETZLAFF
DRAWN BY: J.O. / T.D. / M.M.O.
JOB NO.: PHX22-0015-00


SHEET
A220

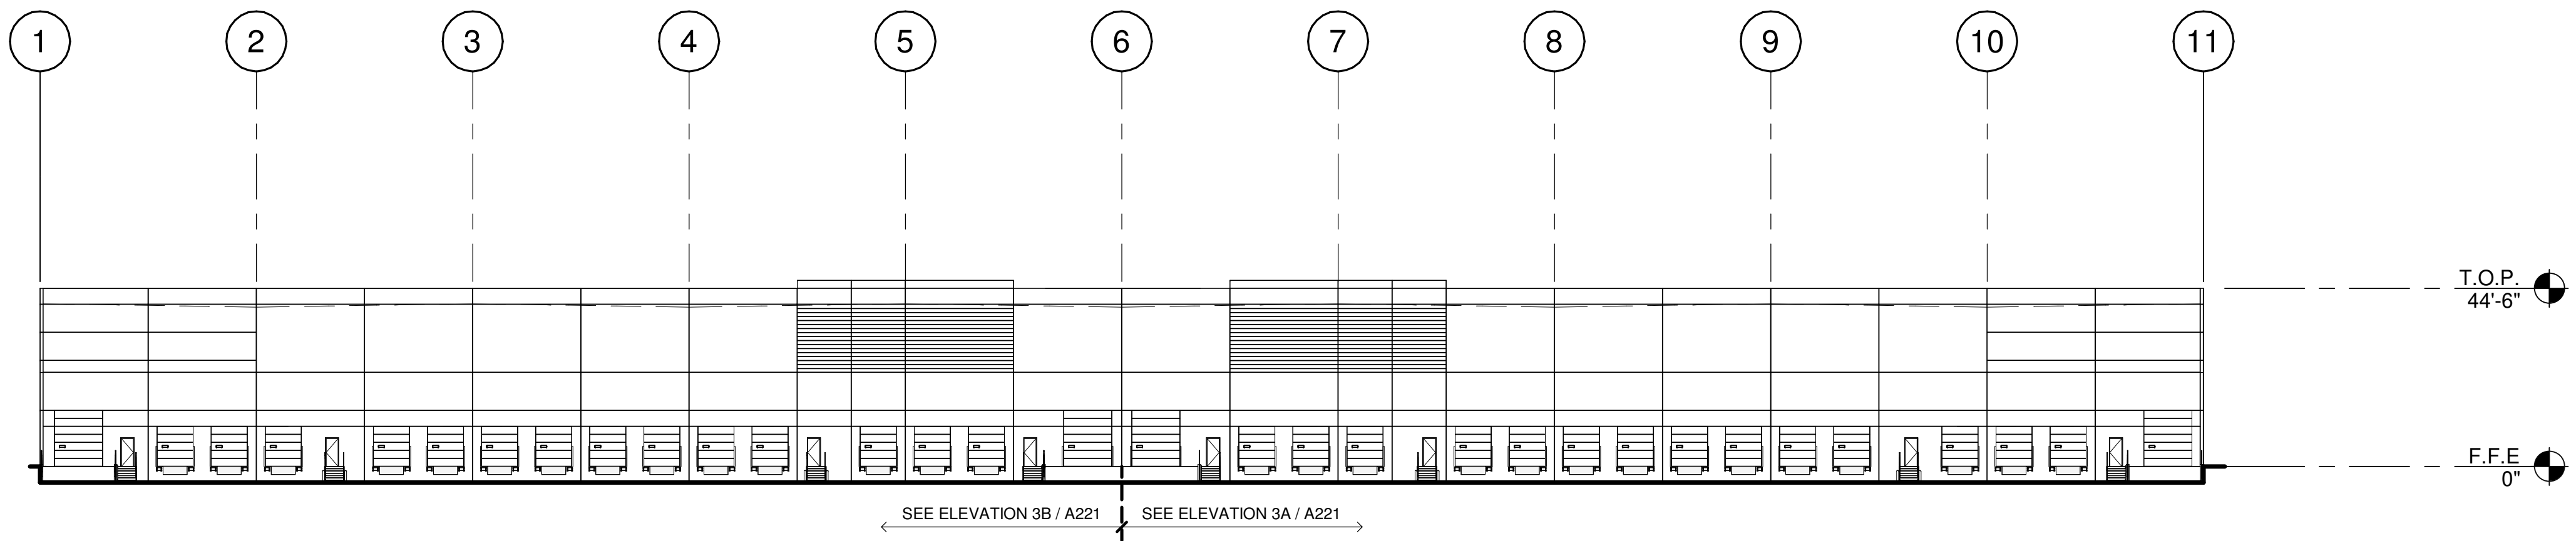


BUILDING 2 - OVERALL SOUTH EXTERIOR ELEVATION 3

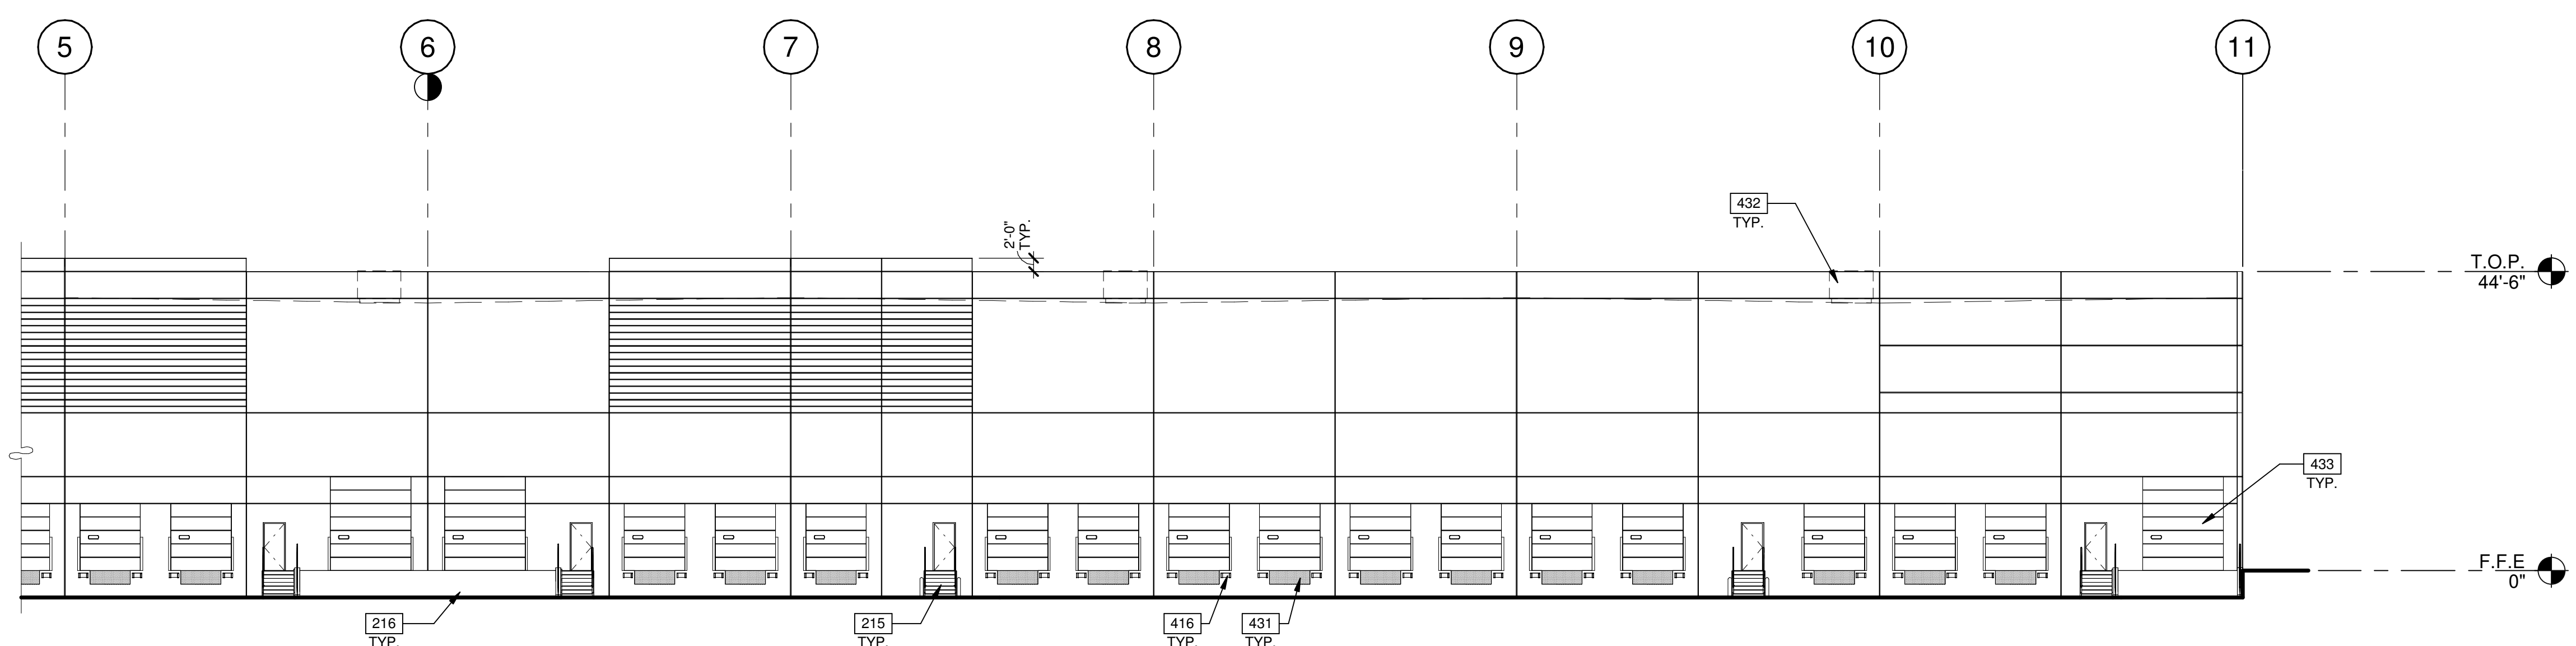

BUILDING 2 - PARTIAL SOUTH EXTERIOR ELEVATION 3A

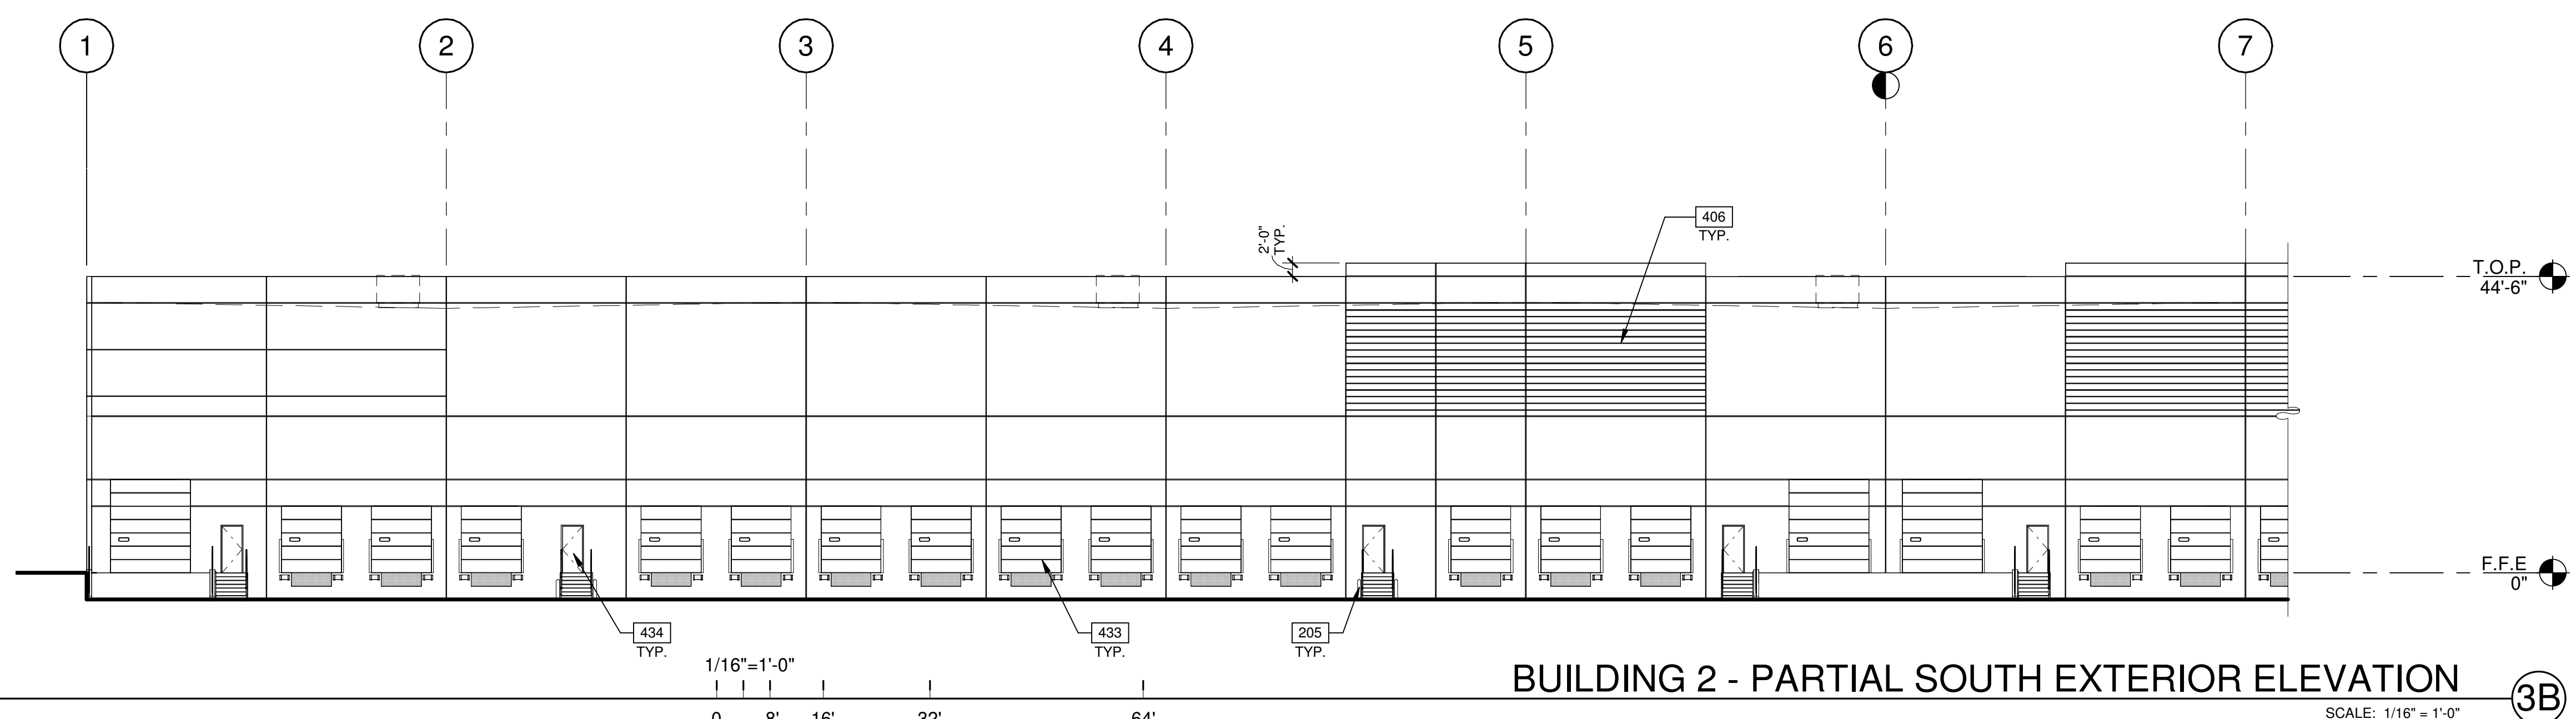

BUILDING 2 - PARTIAL SOUTH EXTERIOR ELEVATION 3B

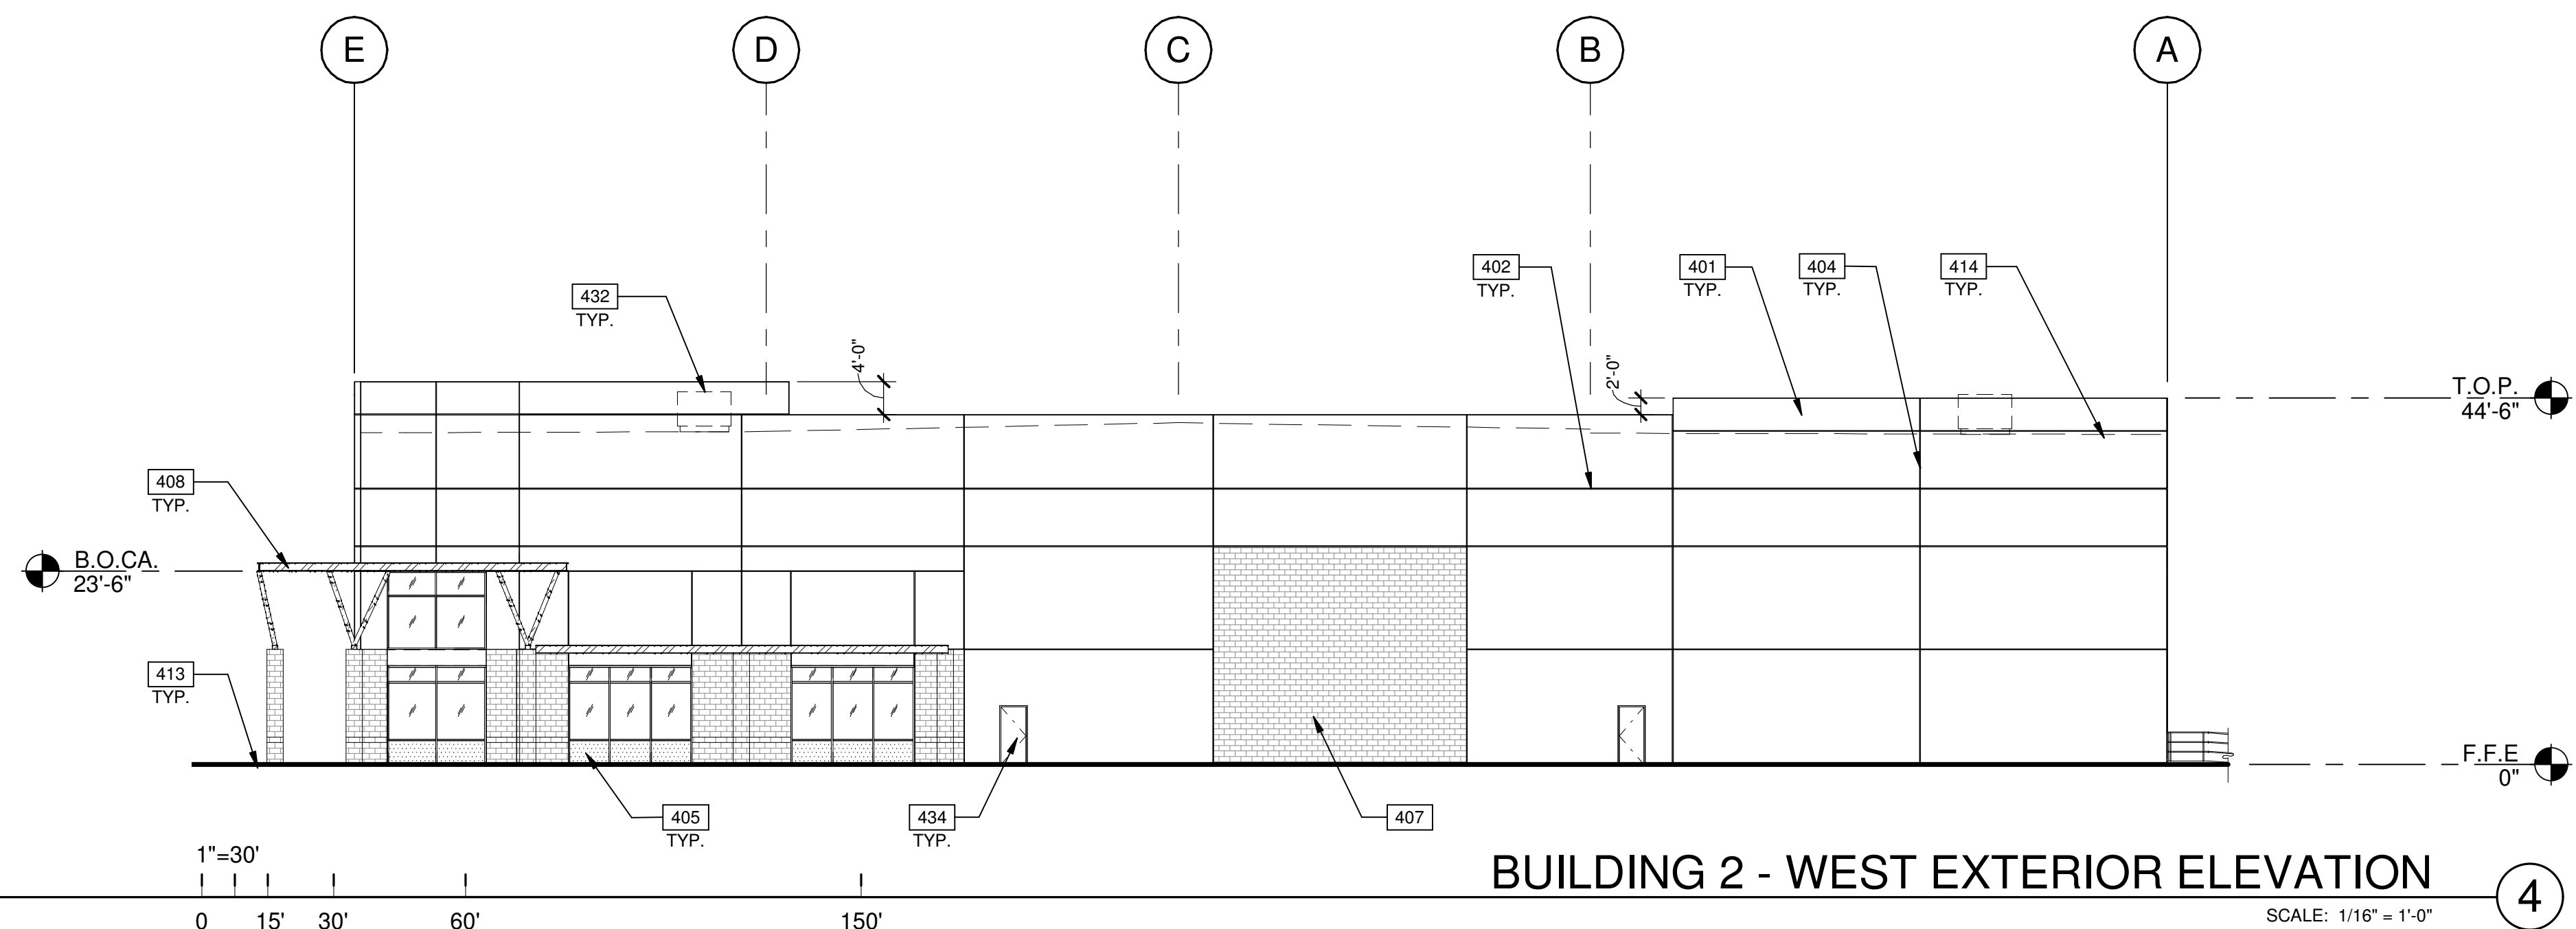

BUILDING 2 - WEST EXTERIOR ELEVATION 4

KEYNOTES:


- 205 STEEL BOLLARD, CONCRETE-FILLED PAINTED SAFETY YELLOW.
- 215 EXTERIOR STEEL STAIR, ALL COMPONENTS GALVANIZED AND PAINTED.
- 216 CONCRETE RAMP.
- 401 CONCRETE WALL, PAINTED.
- 402 3/4" V-REVEAL.
- 404 CONCRETE WALL JOINT.
- 405 ALUMINUM STOREFRONT SYSTEM WITH 1" INSULATED GLASS.
- 406 CONCRETE FORM LINER.
- 407 CONCRETE FORM LINER 8"x16" SPLIT FACE MASONRY RUNNING BOND PATTERN, PAINTED TO MATCH EXTERIOR CMU.
- 408 METAL CANOPY, PAINTED.
- 413 FINISH GRADE VARIES.
- 414 LINE OF ROOF BEYOND.
- 416 DOCK BUMPER.
- 431 9'X10' HYDRAULIC DOCK LEVELER.
- 432 FUTURE MECHANICAL EQUIPMENT.
- 433 OVERHEAD SECTIONAL DOOR, INTEGRAL COLOR.
- 434 HOLLOW METAL DOOR, PAINTED TO MATCH ADJACENT WALL.

LEGEND


- MATERIALS:**
- METAL CANOPY, PAINTED
 - EXTERIOR SPLIT FACE CONCRETE MASONRY UNIT
- GLASS:**
- VISION GLASS
 - SPANDREL GLASS
 - TEMPERED GLASS

ALL GLASS USED ON THE ENVELOPE OF THE BUILDING TO BE:
XXXXXX
U FACTOR = 0.28 AND SHGC = 0.28
GLASS WIND LOAD RESISTANCE CALCULATIONS ARE UNDER SEPARATE PERMIT

KEY PLAN

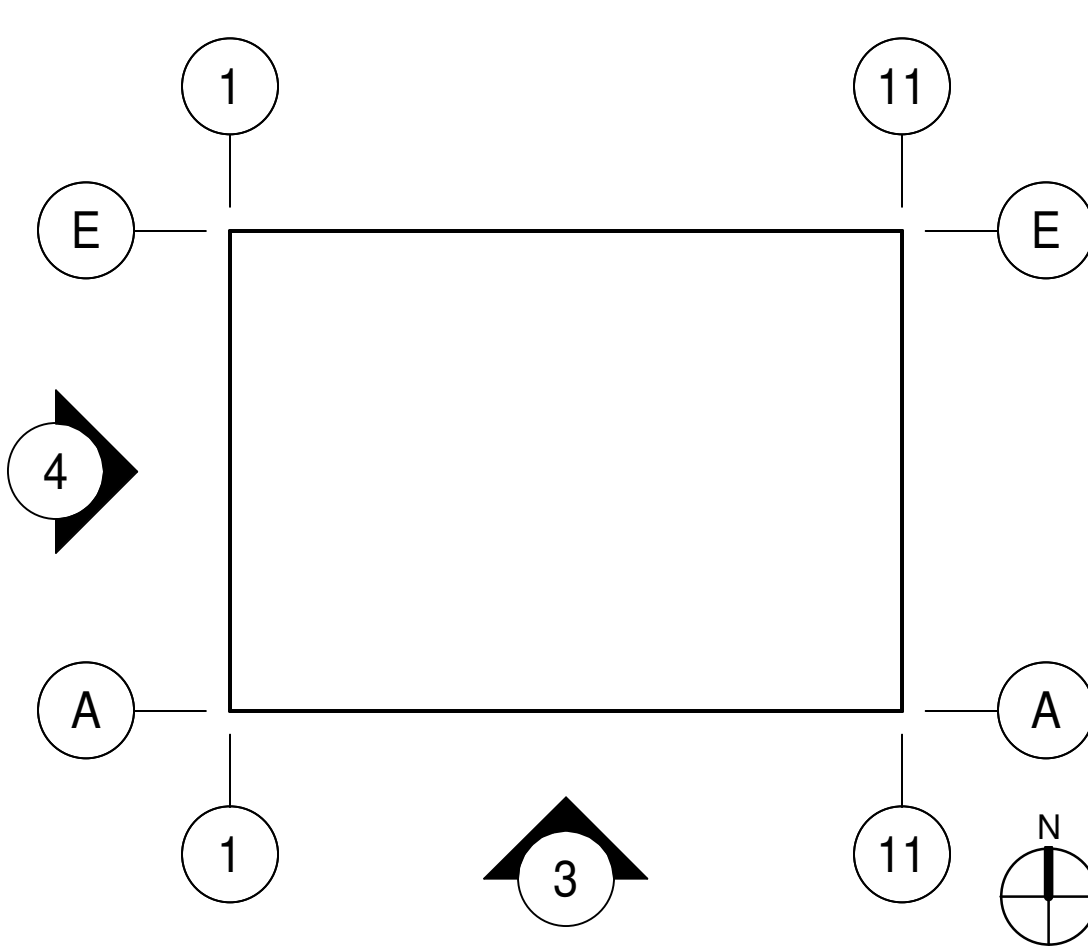

WARE MALCOMB
ARCHITECTURE
PLANNING
BRANDING
INTERIORS
2777 E Camelback Rd. Suite 605
Phoenix, AZ 85016
P 480.767.0001

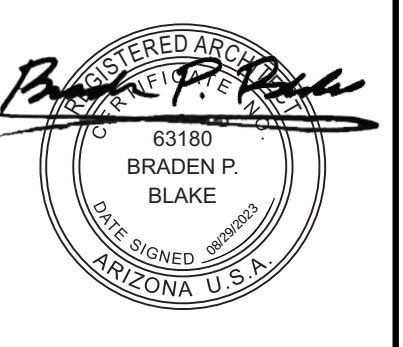


MERIDIAN 24
6550 S. MERIDIAN ROAD
MESA, ARIZONA 85212


BUILDING 2 - EXTERIOR ELEVATIONS	
DATE	REMARKS

PAPM: M. RETZLAFF
DRAWN BY: J.O. / T.D. / M.M.O.
JOB NO.: PHX22-0015-00


SHEET
A221

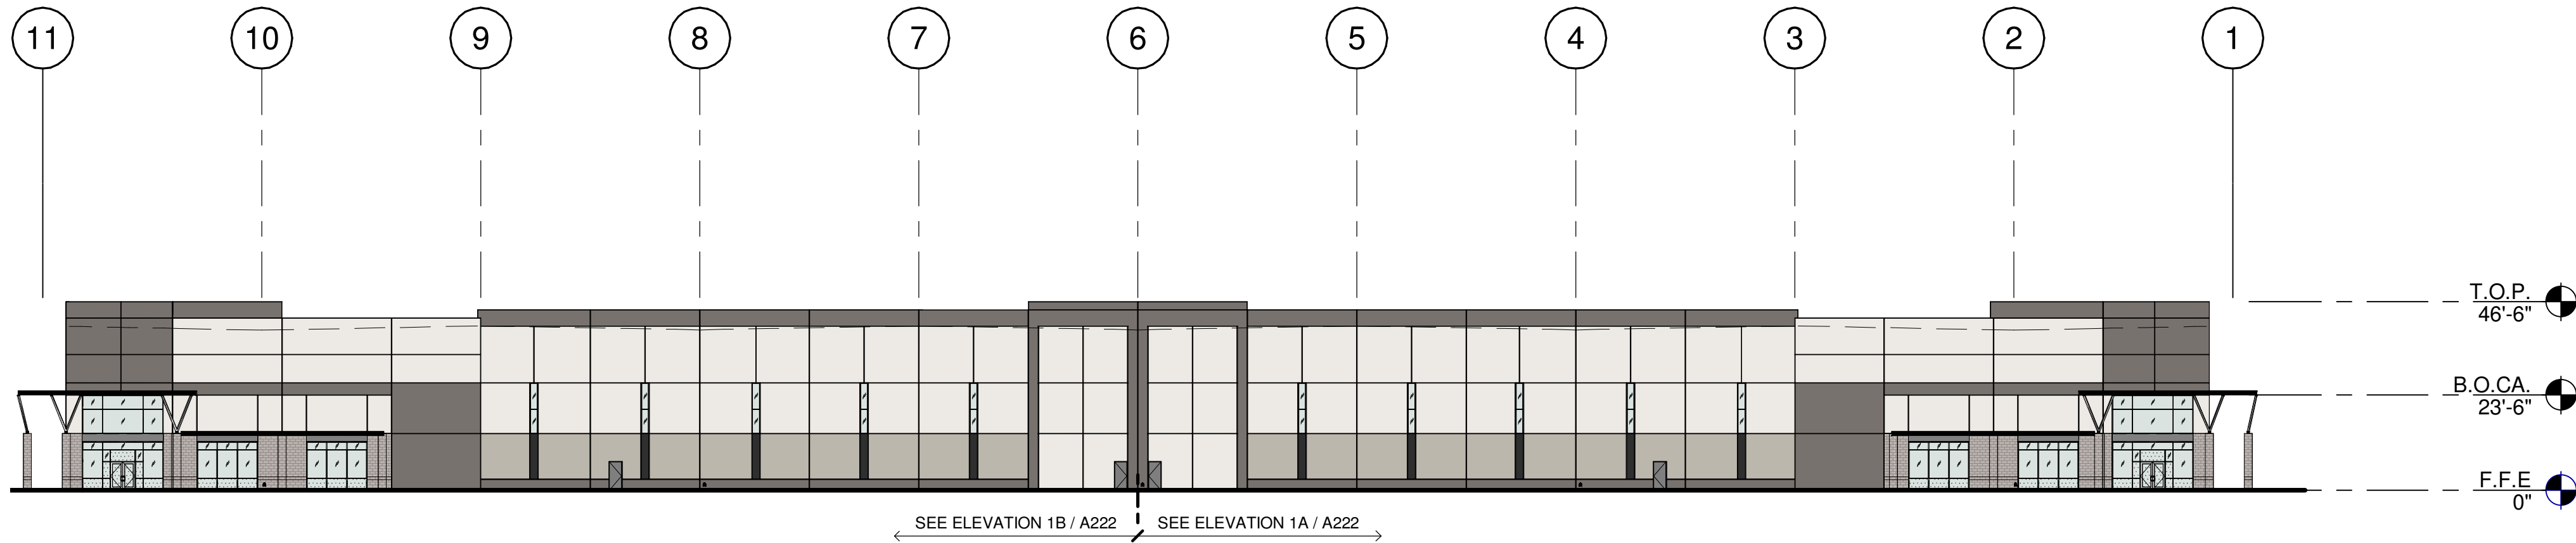


BUILDING 2 - OVERALL NORTH EXTERIOR ELEVATION
SCALE: 1" = 30'-0"

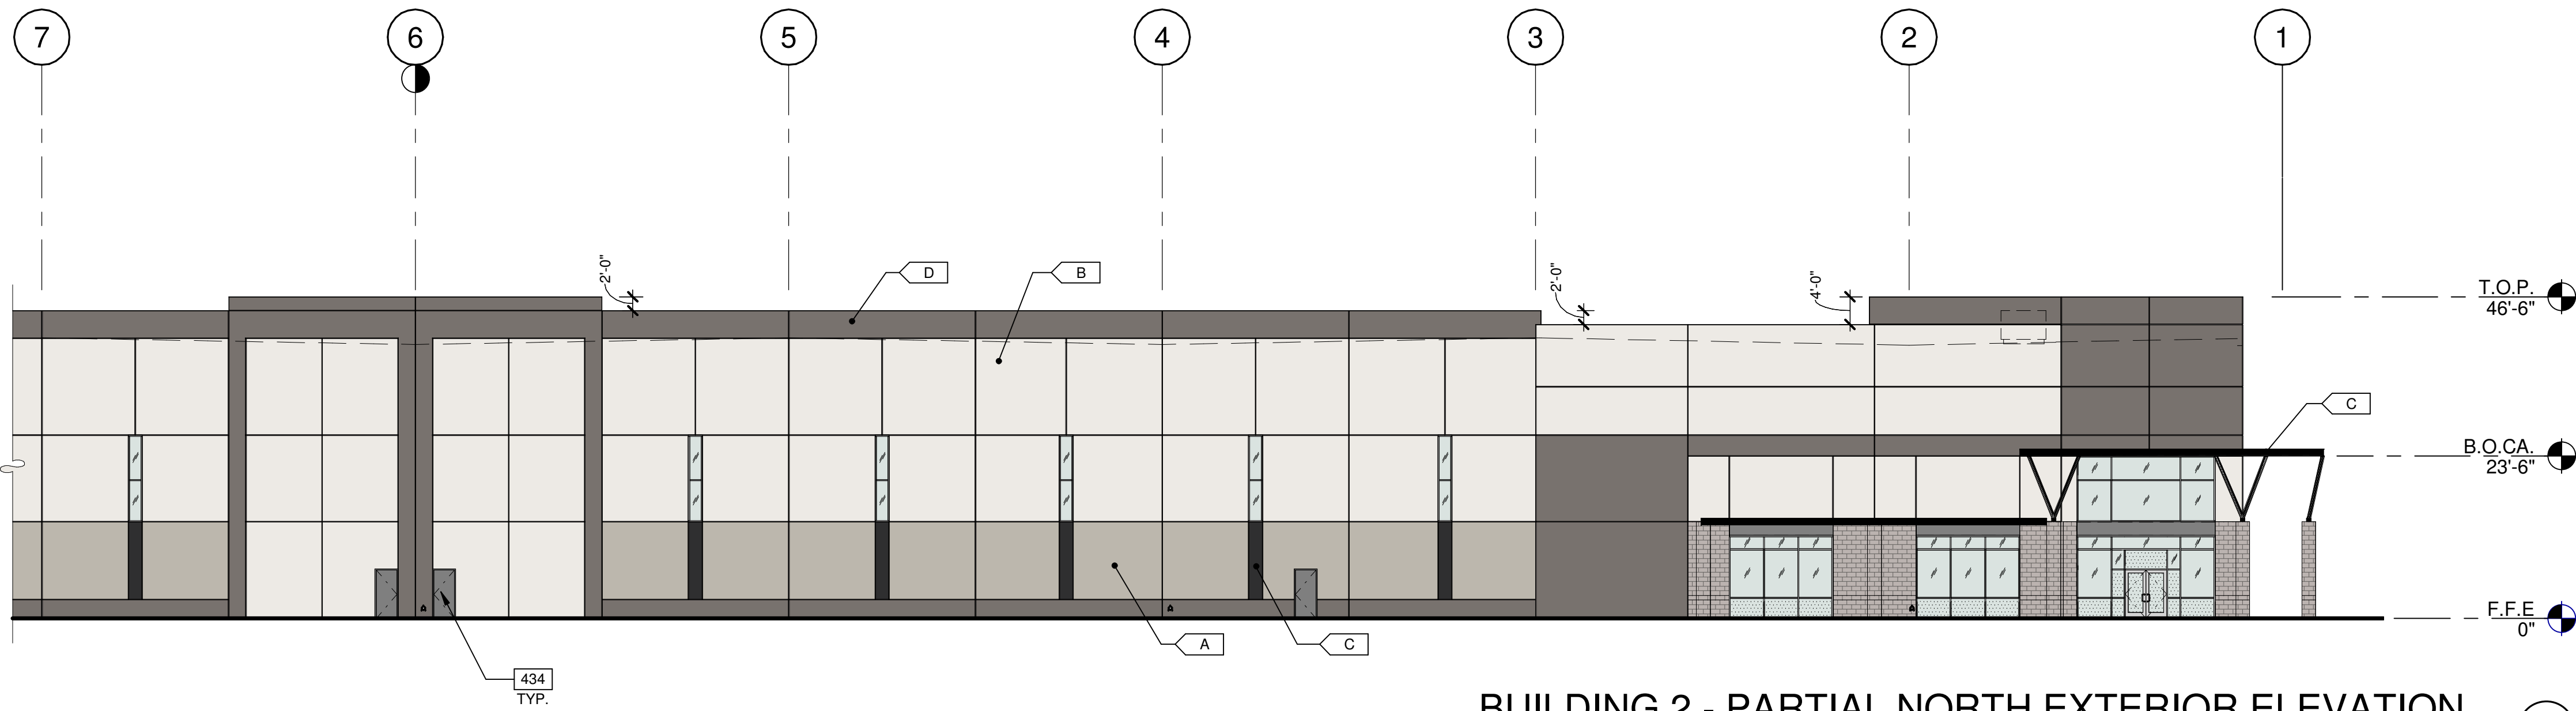

BUILDING 2 - PARTIAL NORTH EXTERIOR ELEVATION
SCALE: 1/16" = 1'-0"

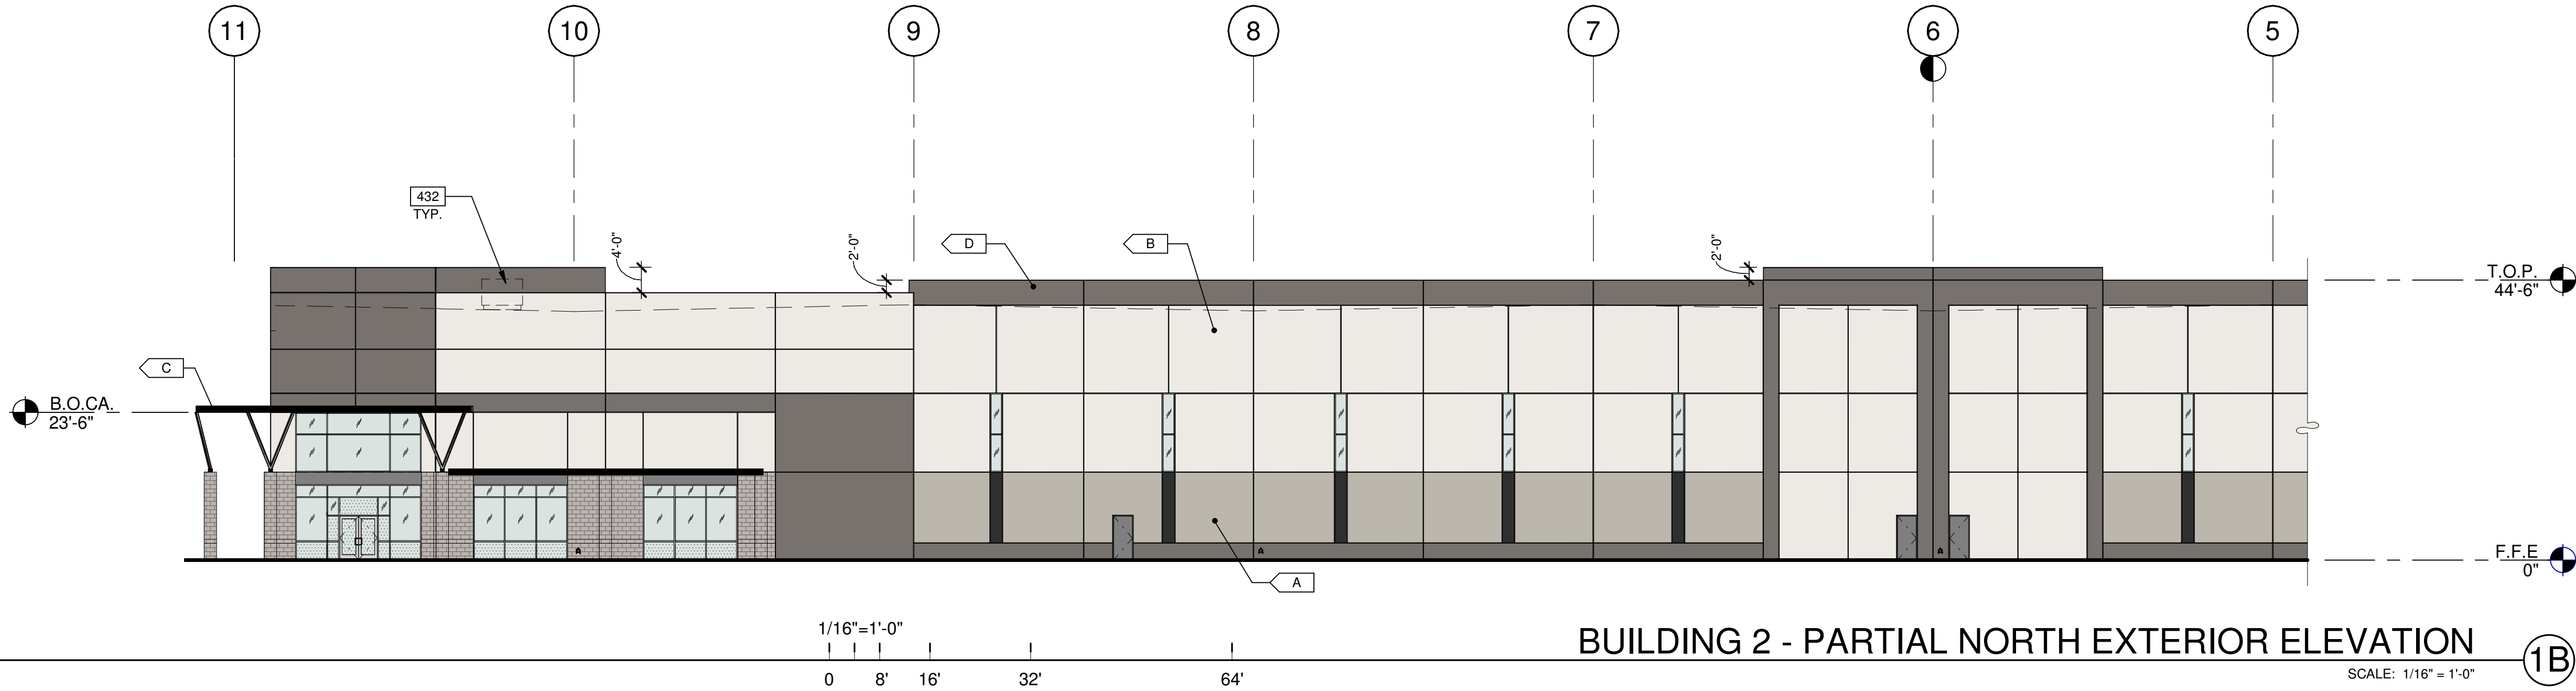

BUILDING 2 - PARTIAL NORTH EXTERIOR ELEVATION
SCALE: 1/16" = 1'-0"

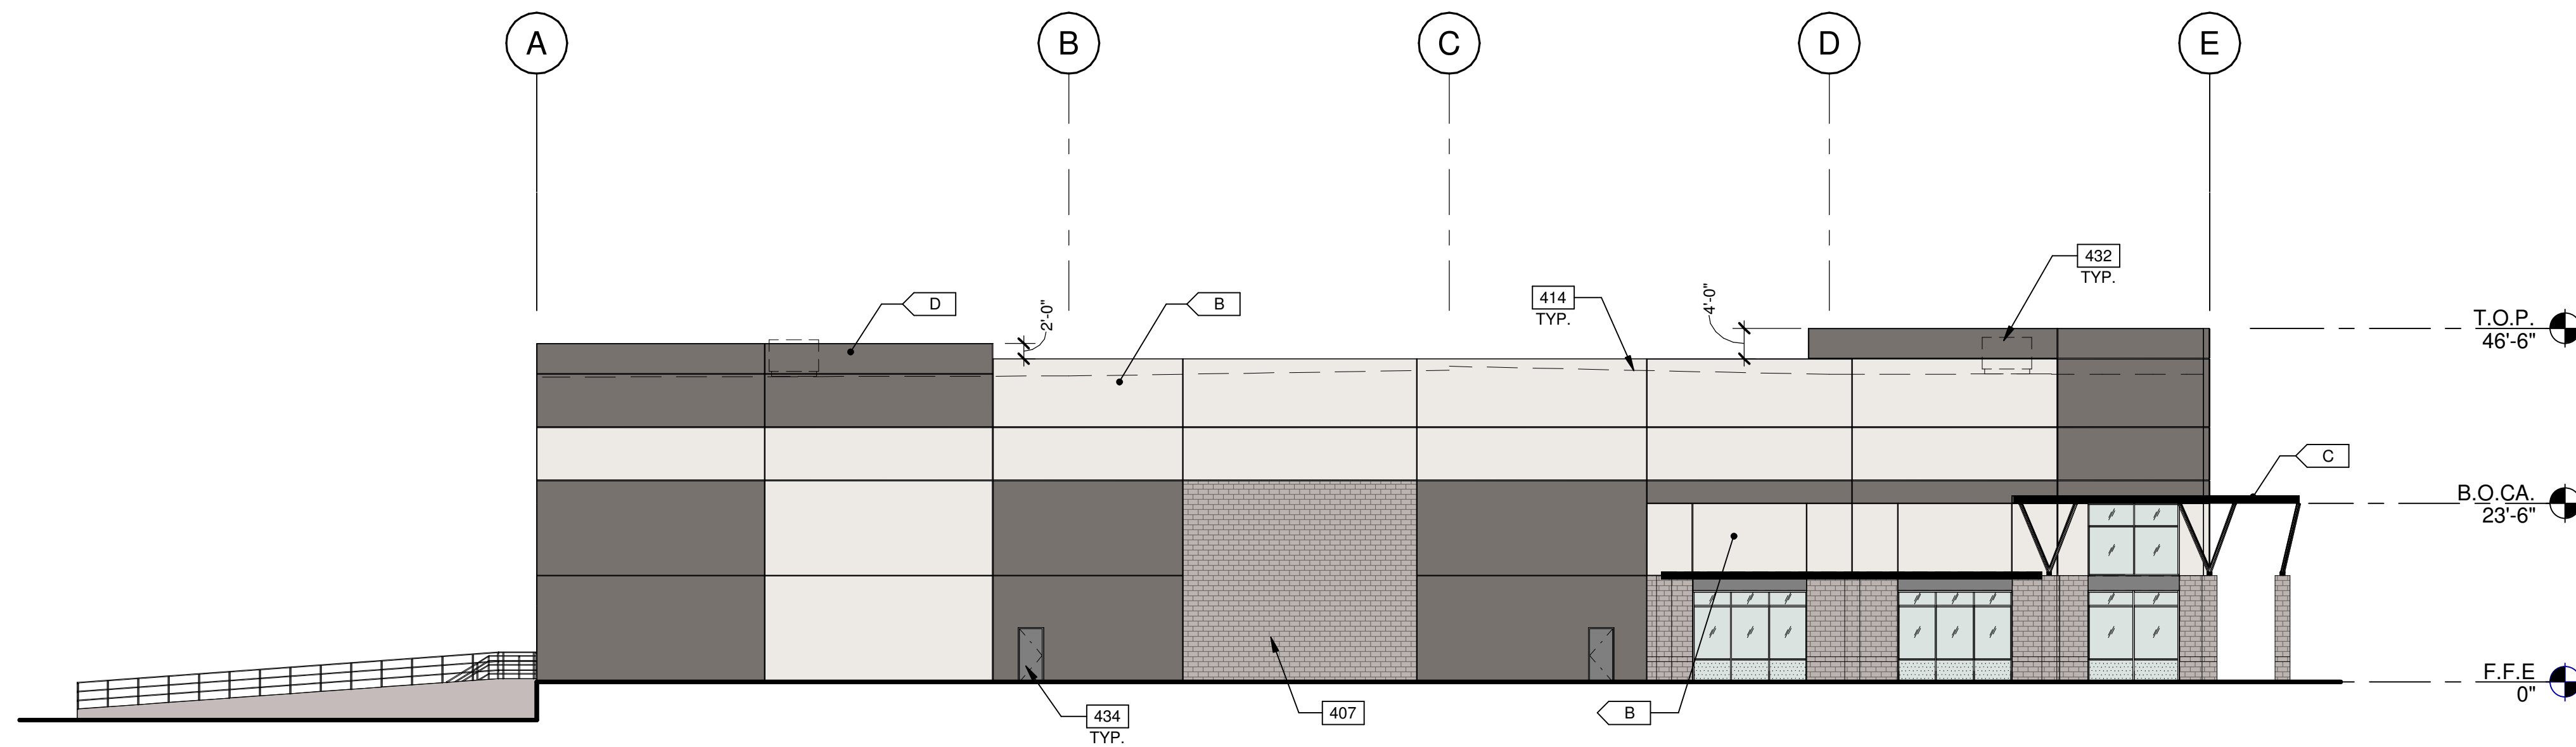

BUILDING 2 - EAST EXTERIOR ELEVATION
SCALE: 1/16" = 1'-0"

KEYNOTES:

- 407 CONCRETE FORM LINER 6"x16" SPLIT FACE MASONRY RUNNING BOND PATTERN, PAINTED TO MATCH EXTERIOR CMU.
414 LINE OF ROOF BEYOND.
432 FUTURE MECHANICAL EQUIPMENT.
434 HOLLOW METAL DOOR, PAINTED TO MATCH ADJACENT WALL.

LEGEND

MATERIALS:

- METAL CANOPY, PAINTED
EXTERIOR SPLIT FACE CONCRETE MASONRY UNIT

GLASS:

- VISION GLASS
SPANDREL GLASS
TEMPERED GLASS

ALL GLASS USED ON THE ENVELOPE OF THE BUILDING TO BE:
XXXXXX
U FACTOR = 0.28 AND SHGC = 0.28
GLASS WIND LOAD RESISTANCE CALCULATIONS ARE UNDER SEPARATE PERMIT

COLORS:


PROVIDE 6'-0" WIDE PAINT COLOR MOCK-UP FULL HEIGHT OF BUILDING FOR OWNER/ARCHITECT REVIEW.

- A BASE COLOR: MINDFUL GRAY SW 7016
B SECONDARY COLOR: SNOWBOUND SW 7004
C ACCENT COLOR: TRICORN BLACK SW 6258
D ACCENT COLOR: GAUNTLET GRAY SW 7019


MATERIALS PERCENTAGES

MATERIALS:	NORTH:	SOUTH:	EAST:	WEST:
MINDFUL GRAY SW 7016	12%	0%	0%	0%
SNOWBOUND SW 7004	49%	49%	42%	42%
TRICORN BLACK SW 6258	2%	0%	1%	1%
GAUNTLET GRAY SW 7019	24%	41%	37%	37%
EXTERIOR SPLIT CMU WALL	4%	0%	13%	13%
VISION GLASS	9%	0%	7%	7%
FORMLINER	0%	10%	0%	0%

KEY PLAN

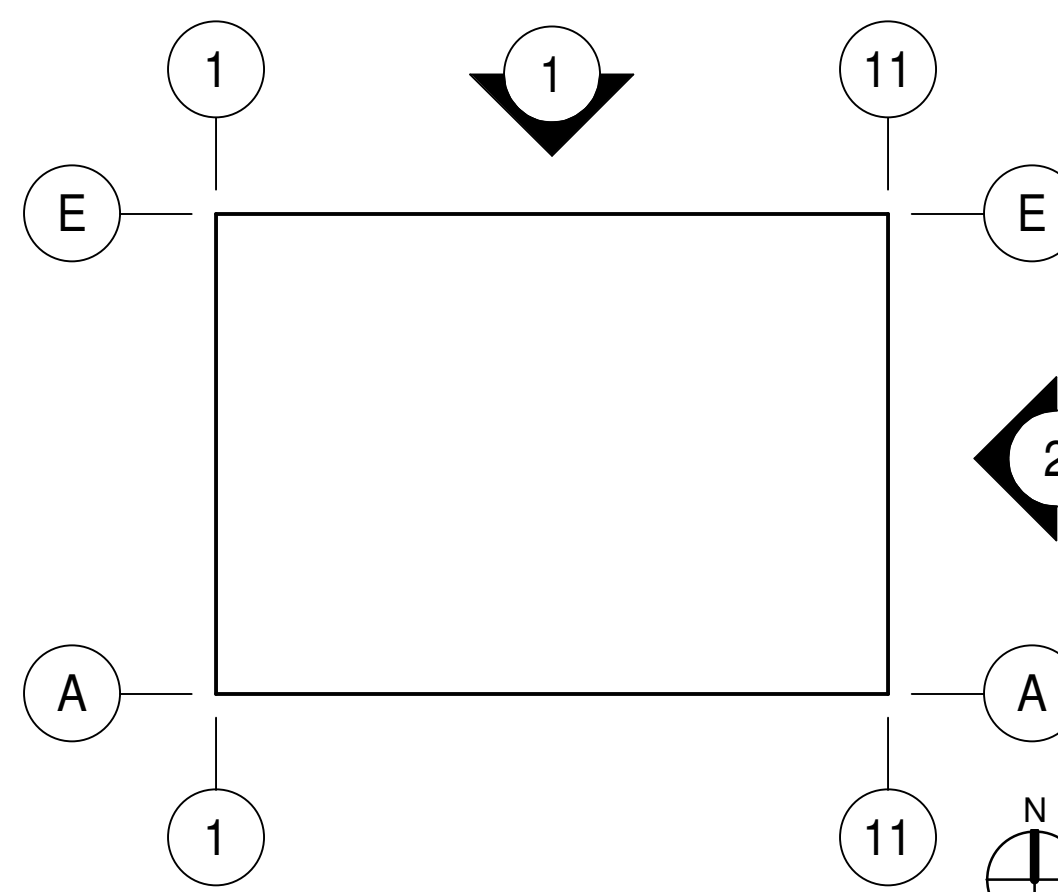

WARE MALCOMB
ARCHITECTURE
PLANNING
BRANDS
INTERIORS

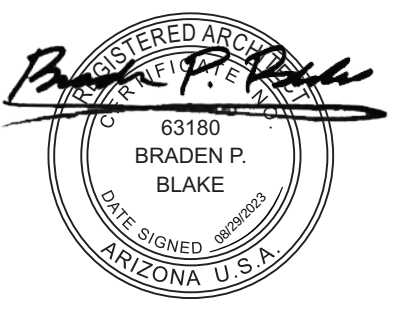


MERIDIAN 24
6550 S. MERIDIAN ROAD
MESA, ARIZONA 85212


BUILDING 2 - EXTERIOR ELEVATIONS

PAPM: M. RETZLAFF
DRAWN BY: J.O. / T.D. / M.M.O.
JOB NO.: PHX22-0015-00


SHEET
A222

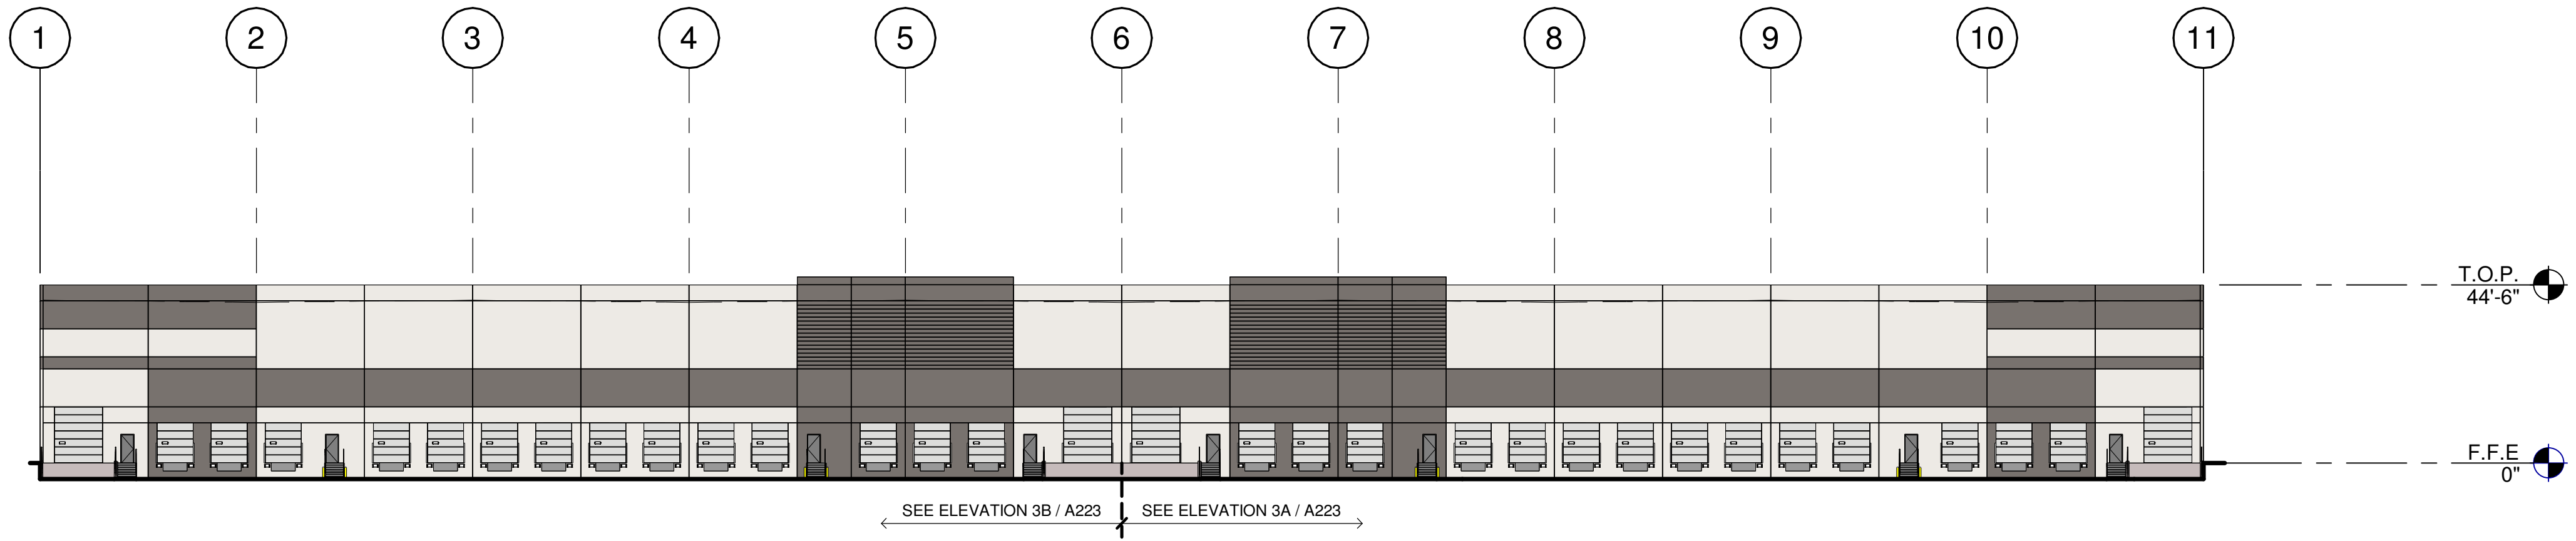


BUILDING 2 - OVERALL SOUTH EXTERIOR ELEVATION 3

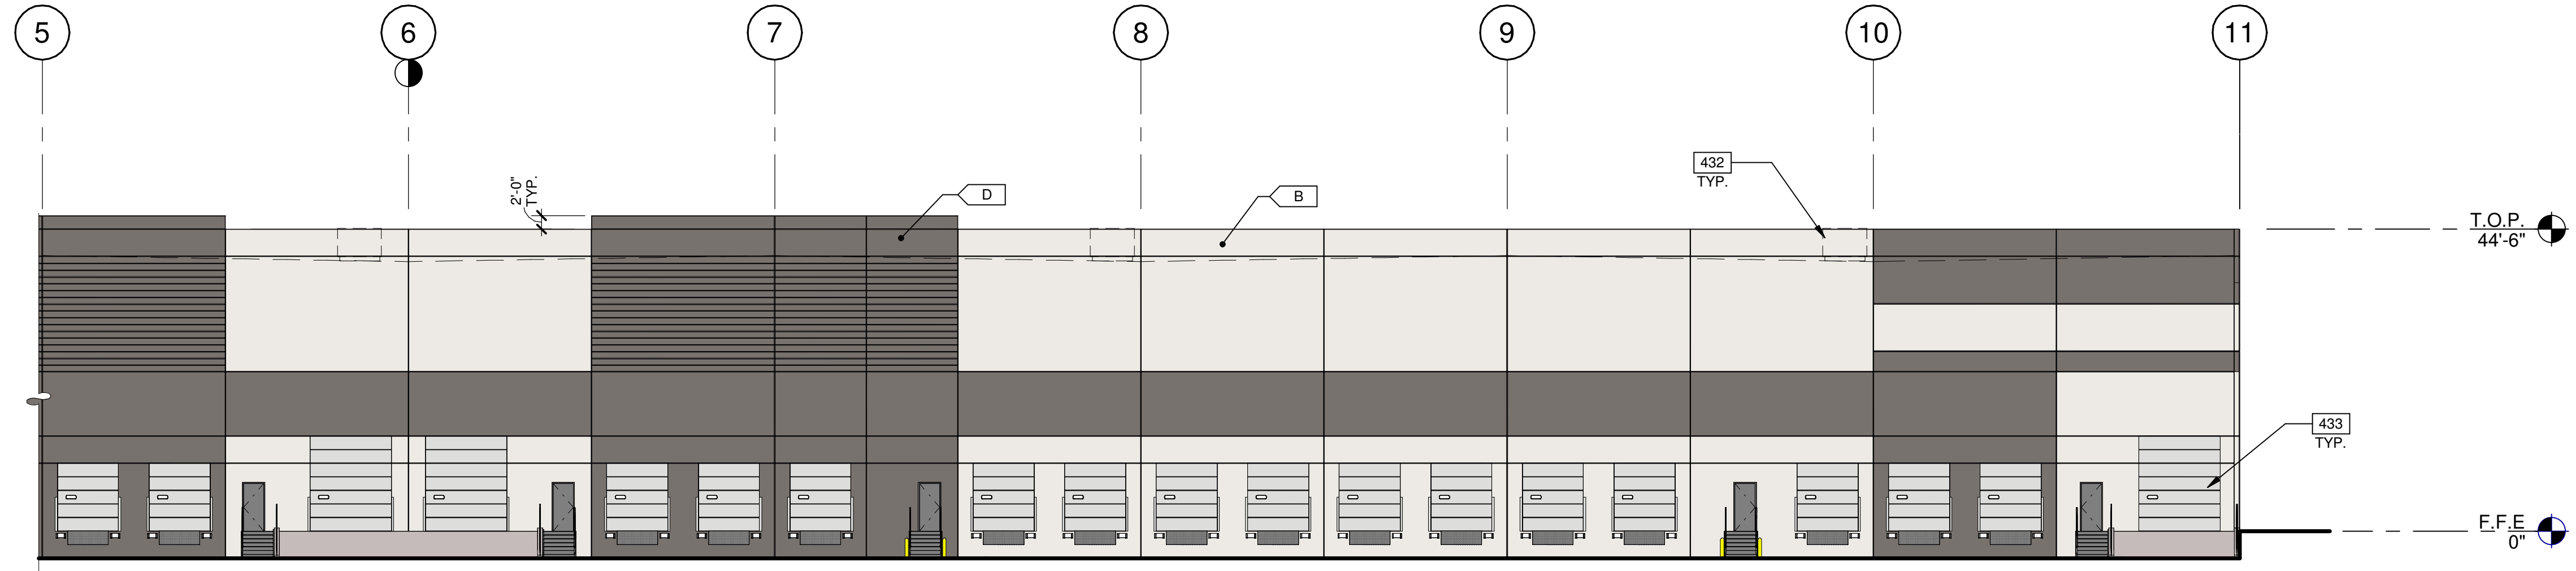

BUILDING 2 - PARTIAL SOUTH EXTERIOR ELEVATION 3A

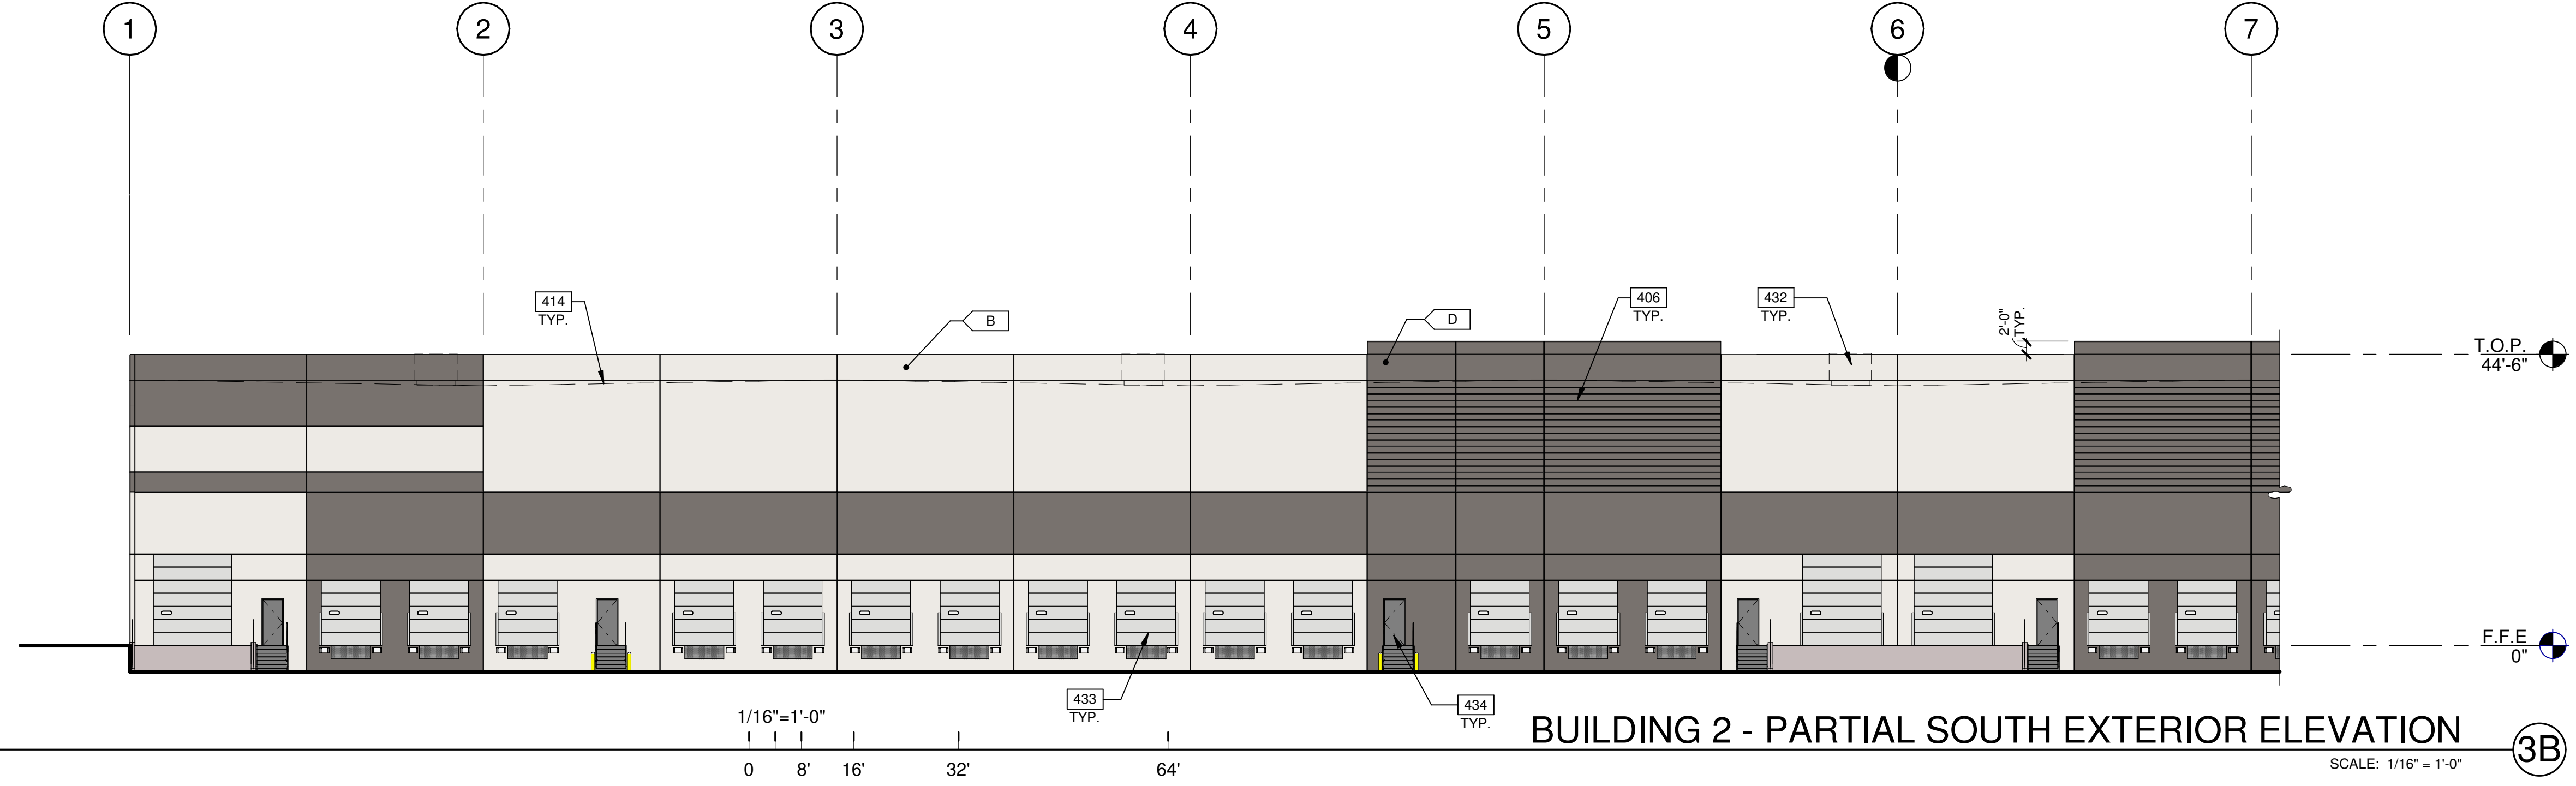

BUILDING 2 - PARTIAL SOUTH EXTERIOR ELEVATION 3B

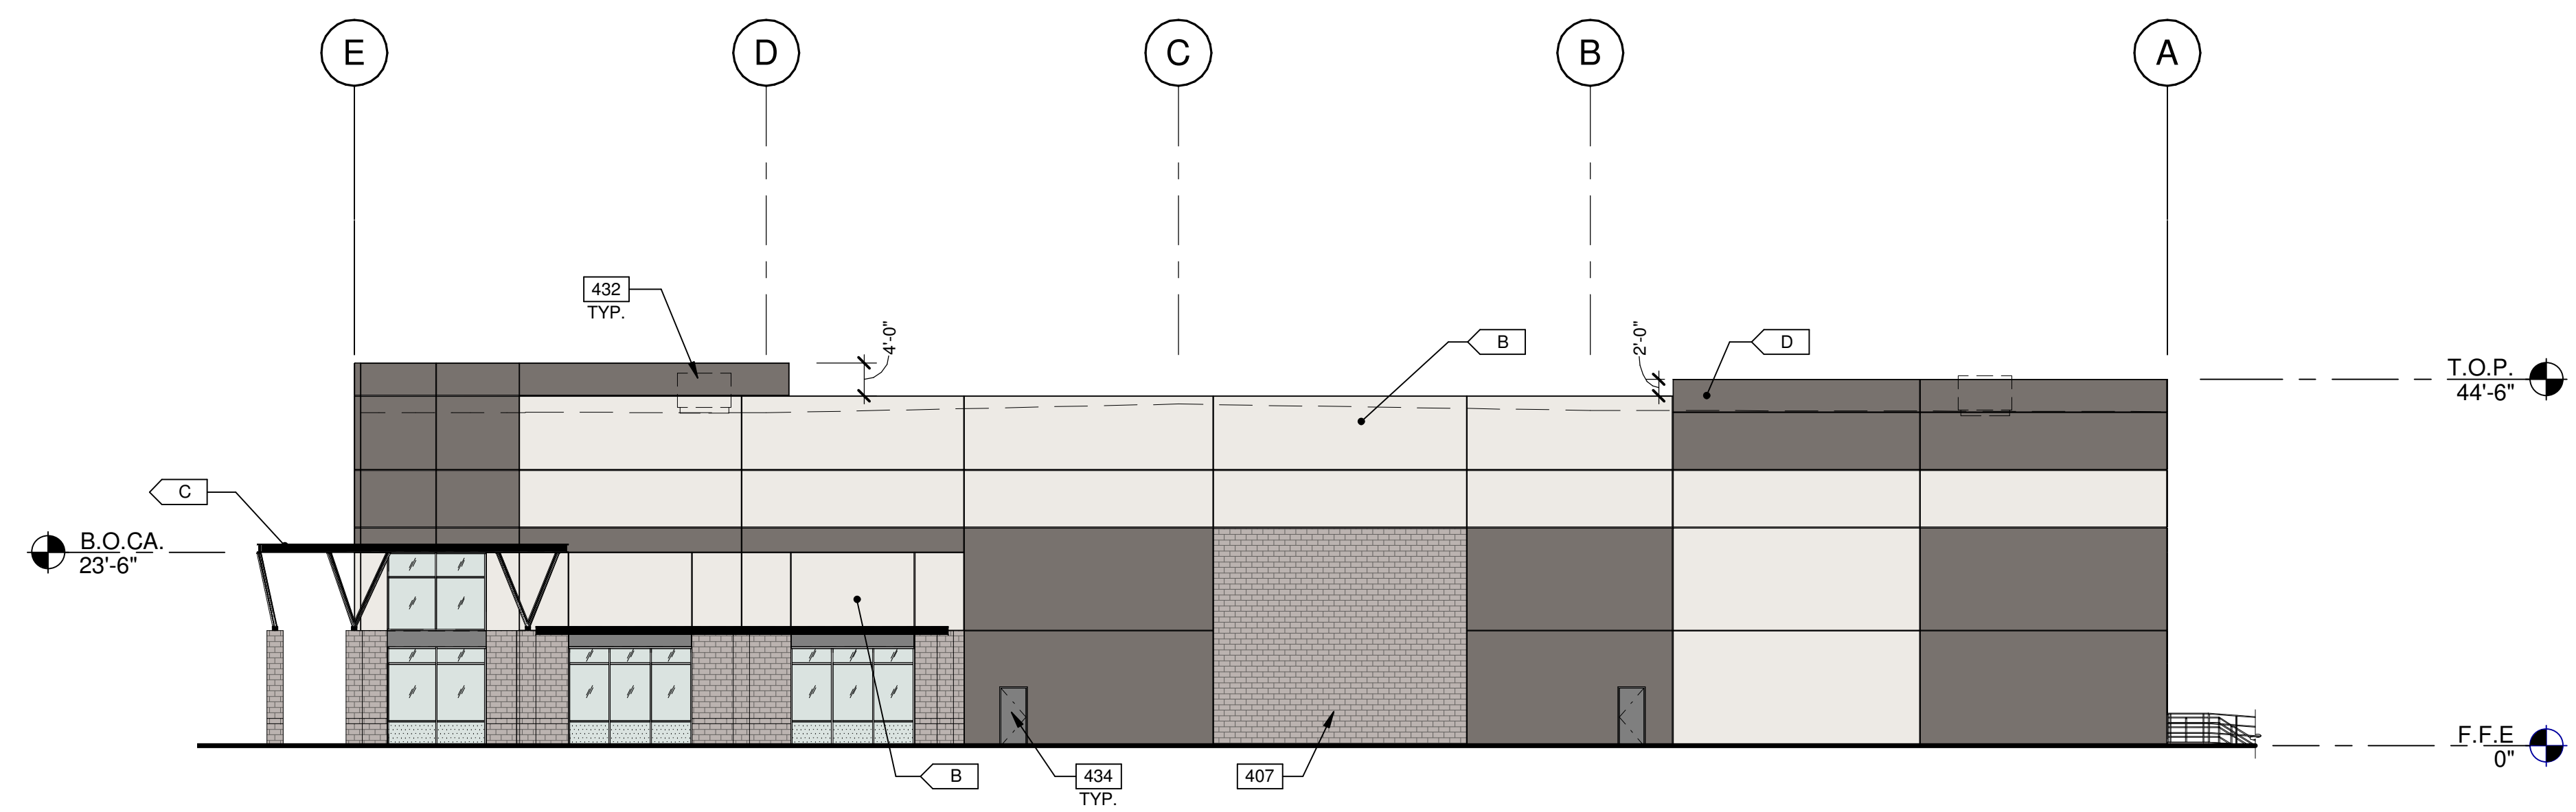

BUILDING 2 - WEST EXTERIOR ELEVATION 4

KEYNOTES:

- 406 CONCRETE FORM LINER
- 407 CONCRETE FORM LINER 8"x16" SPLIT FACE MASONRY RUNNING BOND PATTERN, PAINTED TO MATCH EXTERIOR CMU.
- 414 LINE OF ROOF BEYOND.
- 432 FUTURE MECHANICAL EQUIPMENT.
- 433 OVERHEAD SECTIONAL DOOR, INTEGRAL COLOR.
- 434 HOLLOW METAL DOOR, PAINTED TO MATCH ADJACENT WALL.

LEGEND

MATERIALS:

- METAL CANOPY, PAINTED
- EXTERIOR SPLIT FACE CONCRETE MASONRY UNIT

GLASS:

- VISION GLASS
- SPANDREL GLASS
- TEMPERED GLASS

ALL GLASS USED ON THE ENVELOPE OF THE BUILDING TO BE:
XXXXXX
U FACTOR = 0.28 AND SHGC = 0.28
GLASS WIND LOAD RESISTANCE CALCULATIONS ARE UNDER SEPARATE PERMIT

COLORS:


PROVIDE 6'-0" WIDE PAINT COLOR MOCK-UP FULL HEIGHT OF BUILDING FOR OWNER/ARCHITECT REVIEW.

- A BASE COLOR: MINDFUL GRAY SW 7016
- B SECONDARY COLOR: SNOWBOUND SW 7004
- C ACCENT COLOR: TRICORN BLACK SW 6258
- D ACCENT COLOR: GAUNTLET GRAY SW 7019


MATERIALS PERCENTAGES

MATERIALS:	NORTH:	SOUTH:	EAST:	WEST:
MINDFUL GRAY SW 7016	12%	0%	0%	0%
SNOWBOUND SW 7004	49%	49%	42%	42%
TRICORN BLACK SW 6258	2%	0%	1%	1%
GAUNTLET GRAY SW 7019	24%	41%	37%	37%
EXTERIOR SPLIT CMU WALL	4%	0%	13%	13%
VISION GLASS	9%	0%	7%	7%
FORMLINER	0%	10%	0%	0%

KEY PLAN

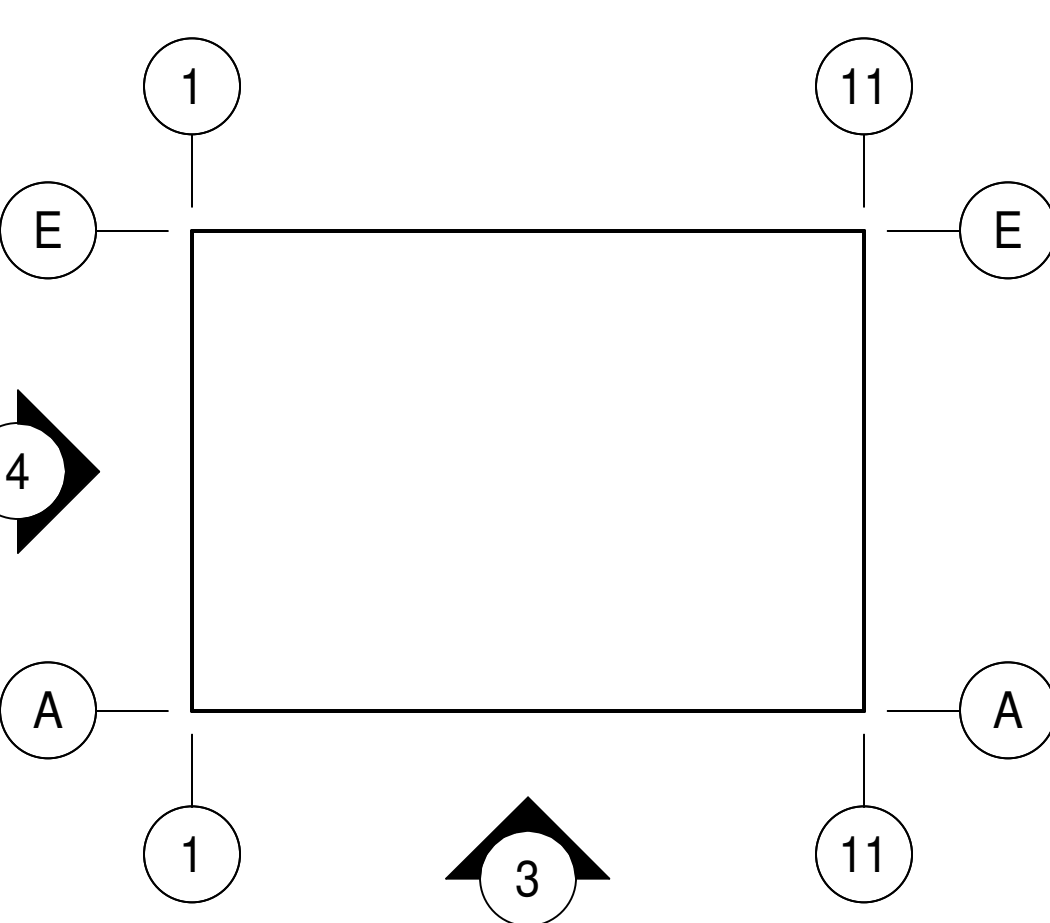

WARE MALCOMB
ARCHITECTURE
PLANNING
BRANDS
INTERIORS
2777 E Camelback Rd. Suite 605
Phoenix, AZ 85016
P 480.767.0001

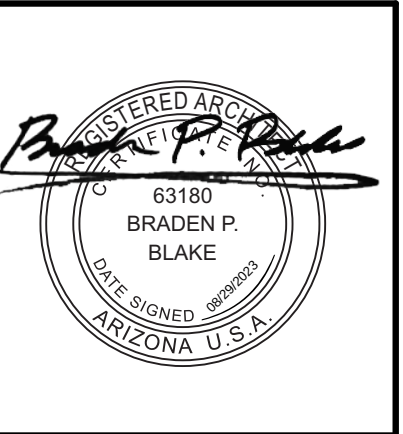


MERIDIAN 24
6550 S. MERIDIAN ROAD
MESA, ARIZONA 85212

BUILDING 2 - EXTERIOR ELEVATIONS	
DATE	REMARKS

PAPM: M. RETZLAFF
DRAWN BY: J.O. / T.D. / M.M.O.
JOB NO.: PHX22-0015-00


SHEET
A223

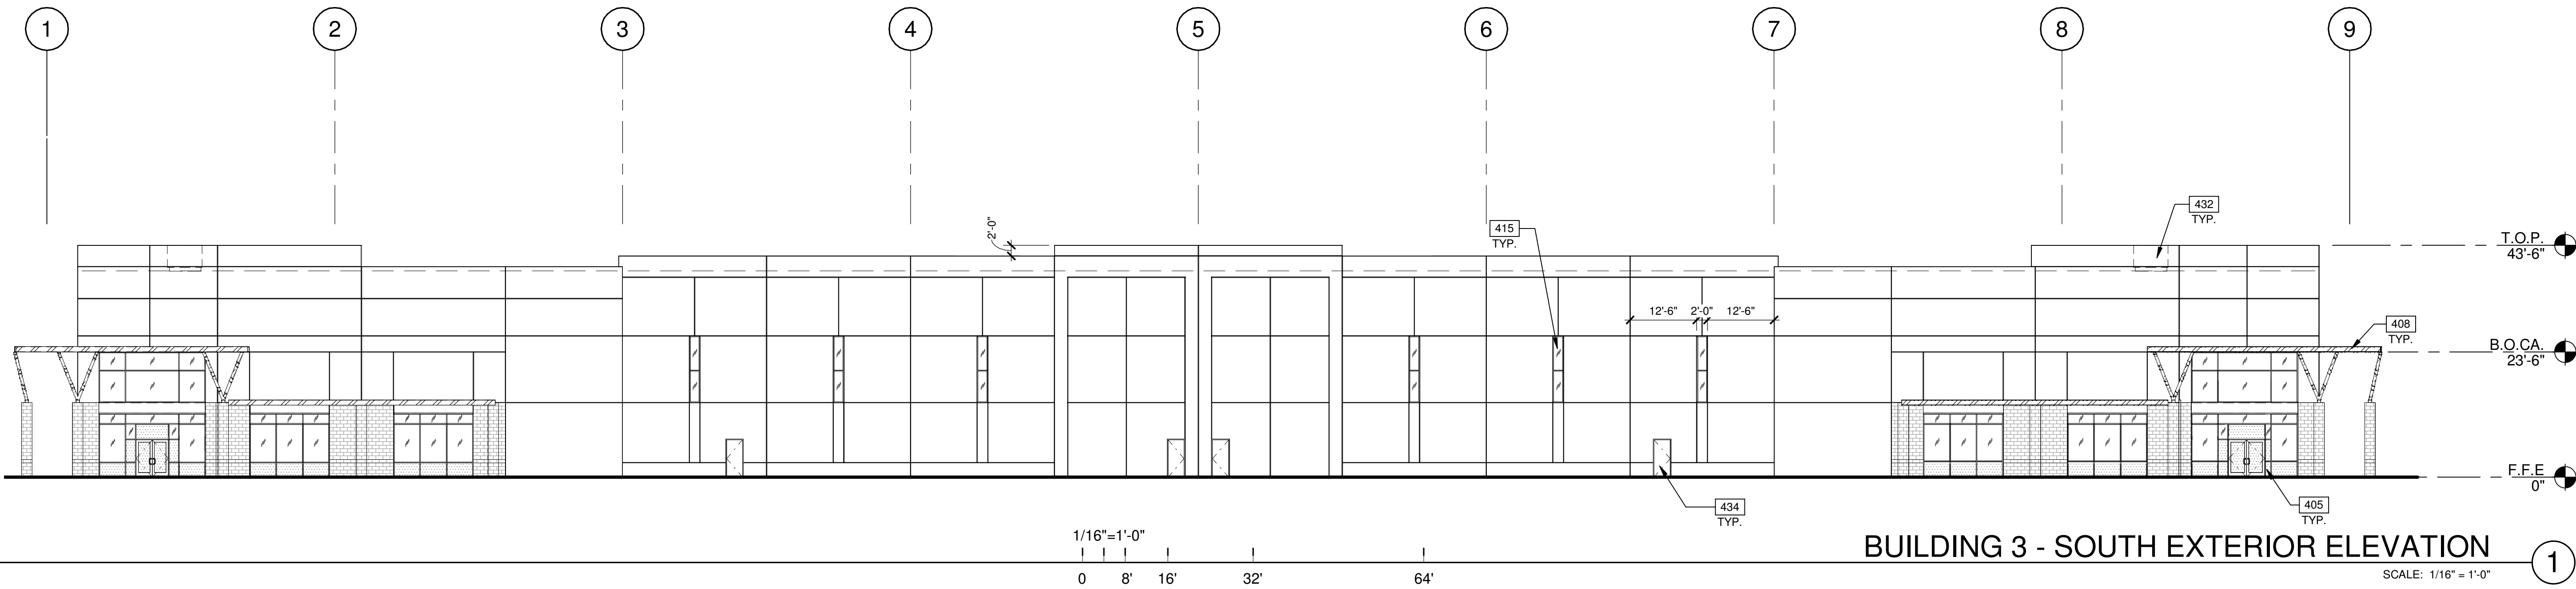

BUILDING 3 - SOUTH EXTERIOR ELEVATION


SCALE: 1/16" = 1'-0"

- KEYNOTES:**
- SEE SHEET A010 FOR GENERAL NOTES
- 205 STEEL BOLLARD, CONCRETE-FILLED PAINTED SAFETY YELLOW.
- 215 EXTERIOR STEEL STAIR, ALL COMPONENTS GALVANIZED AND PAINTED.
- 216 CONCRETE RAMP.
- 217 CONCRETE RETAINING WALL.
- 218 6'X8' HYDRAULIC DOCK LEVELER.
- 401 CONCRETE WALL, PAINTED.
- 402 3/4" V-REVEAL.
- 404 CONCRETE WALL JOINT.
- 405 ALUMINUM STOREFRONT SYSTEM WITH 1" INSULATED GLASS.
- 406 CONCRETE FORM LINER.
- 407 CONCRETE FORM LINER 8"x16" SPLIT FACE MASONRY RUNNING BOND PATTERN, PAINTED TO MATCH EXTERIOR CMU.
- 408 METAL CANOPY, PAINTED.
- 413 FINISH GRADE VARIES.
- 414 LINE OF ROOF BEYOND.
- 415 CLERESTORY WINDOW.
- 432 FUTURE MECHANICAL EQUIPMENT.
- 433 OVERHEAD SECTIONAL DOOR, INTEGRAL COLOR.
- 434 HOLLOW METAL DOOR, PAINTED TO MATCH ADJACENT WALL.
- LEGEND**
- METAL CANOPY, PAINTED
- EXTERIOR SPLIT FACE CONCRETE MASONRY UNIT
- GLASS:**
- VISION GLASS
- SPANDREL GLASS
- TEMPERED GLASS
- COLORS:**
- PROVIDE 6'-0" WIDE PAINT COLOR MOCK-UP FULL HEIGHT OF BUILDING FOR OWNER/ARCHITECT REVIEW.
- A BASE COLOR: MINDFUL GRAY SW 7016
- B SECONDARY COLOR: SNOWBOUND SW 7004
- C ACCENT COLOR: TRICORN BLACK SW 6258
- D ACCENT COLOR: GAUNTLET GRAY SW 7019

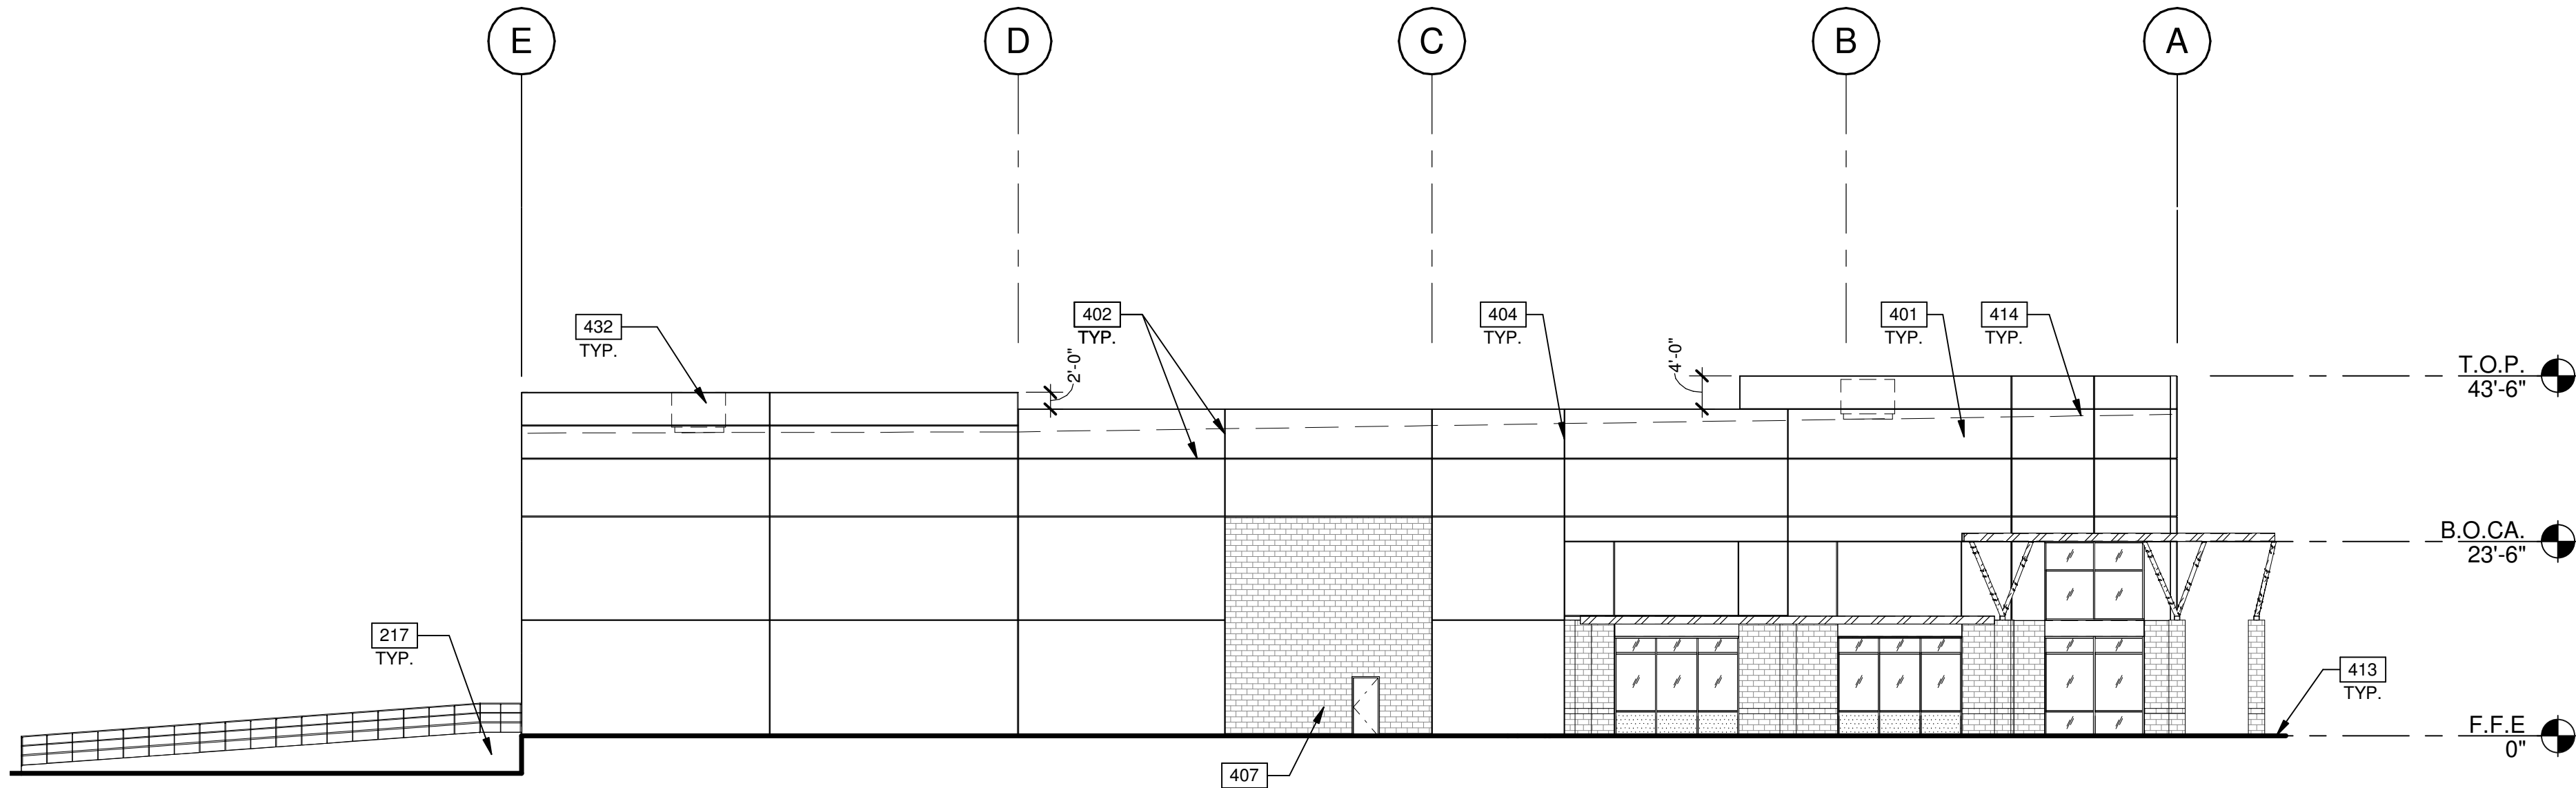


BUILDING 3 - WEST EXTERIOR ELEVATION

SCALE: 1/16" = 1'-0"

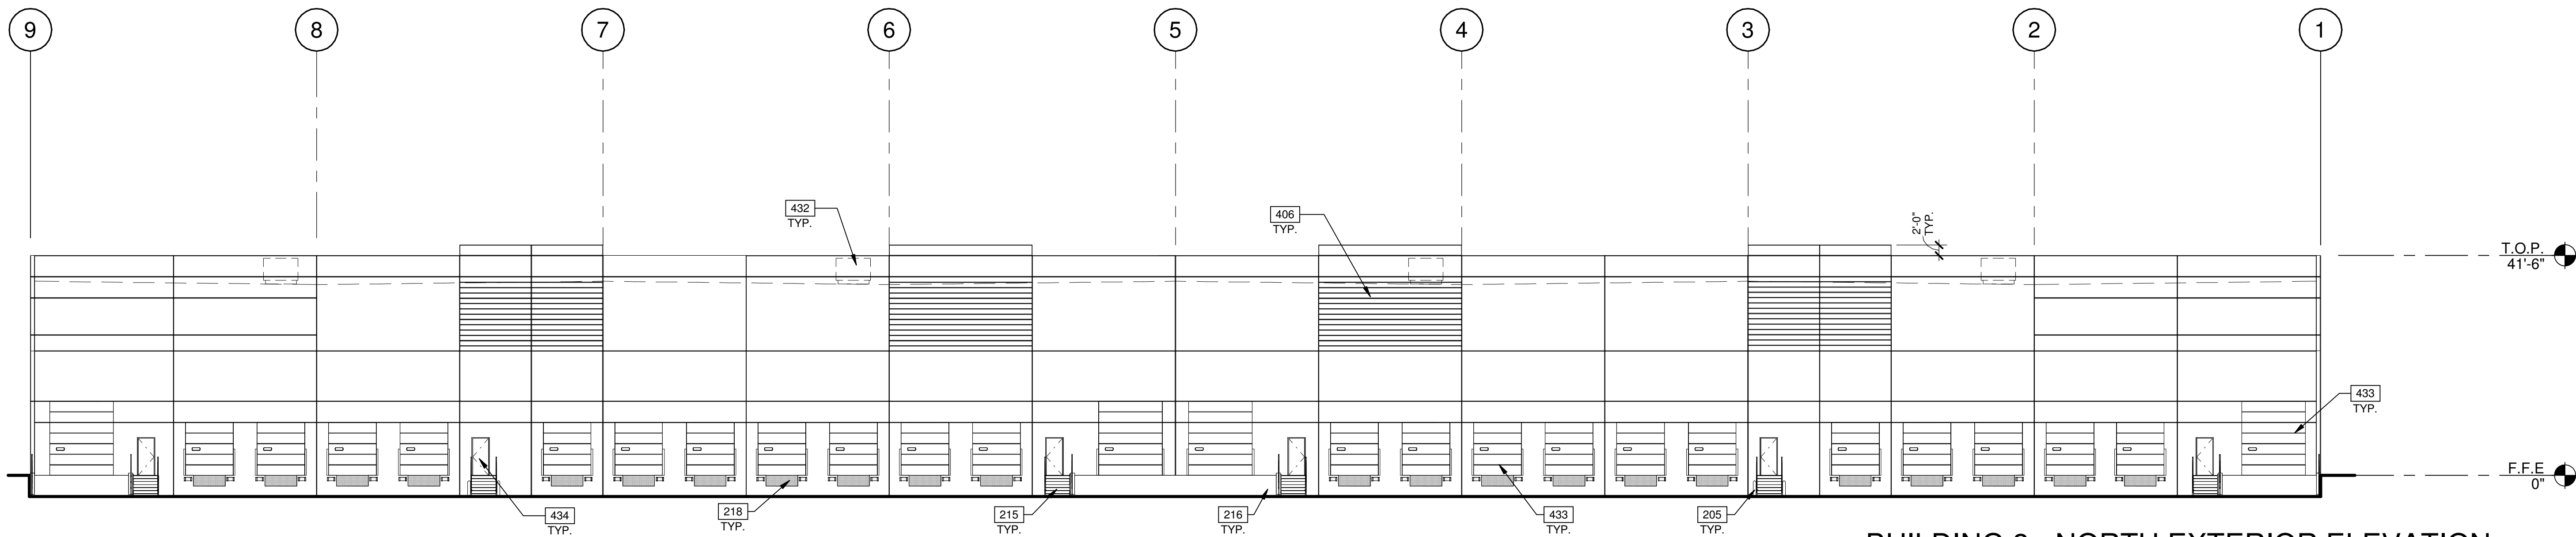

BUILDING 3 - NORTH EXTERIOR ELEVATION


SCALE: 1/16" = 1'-0"

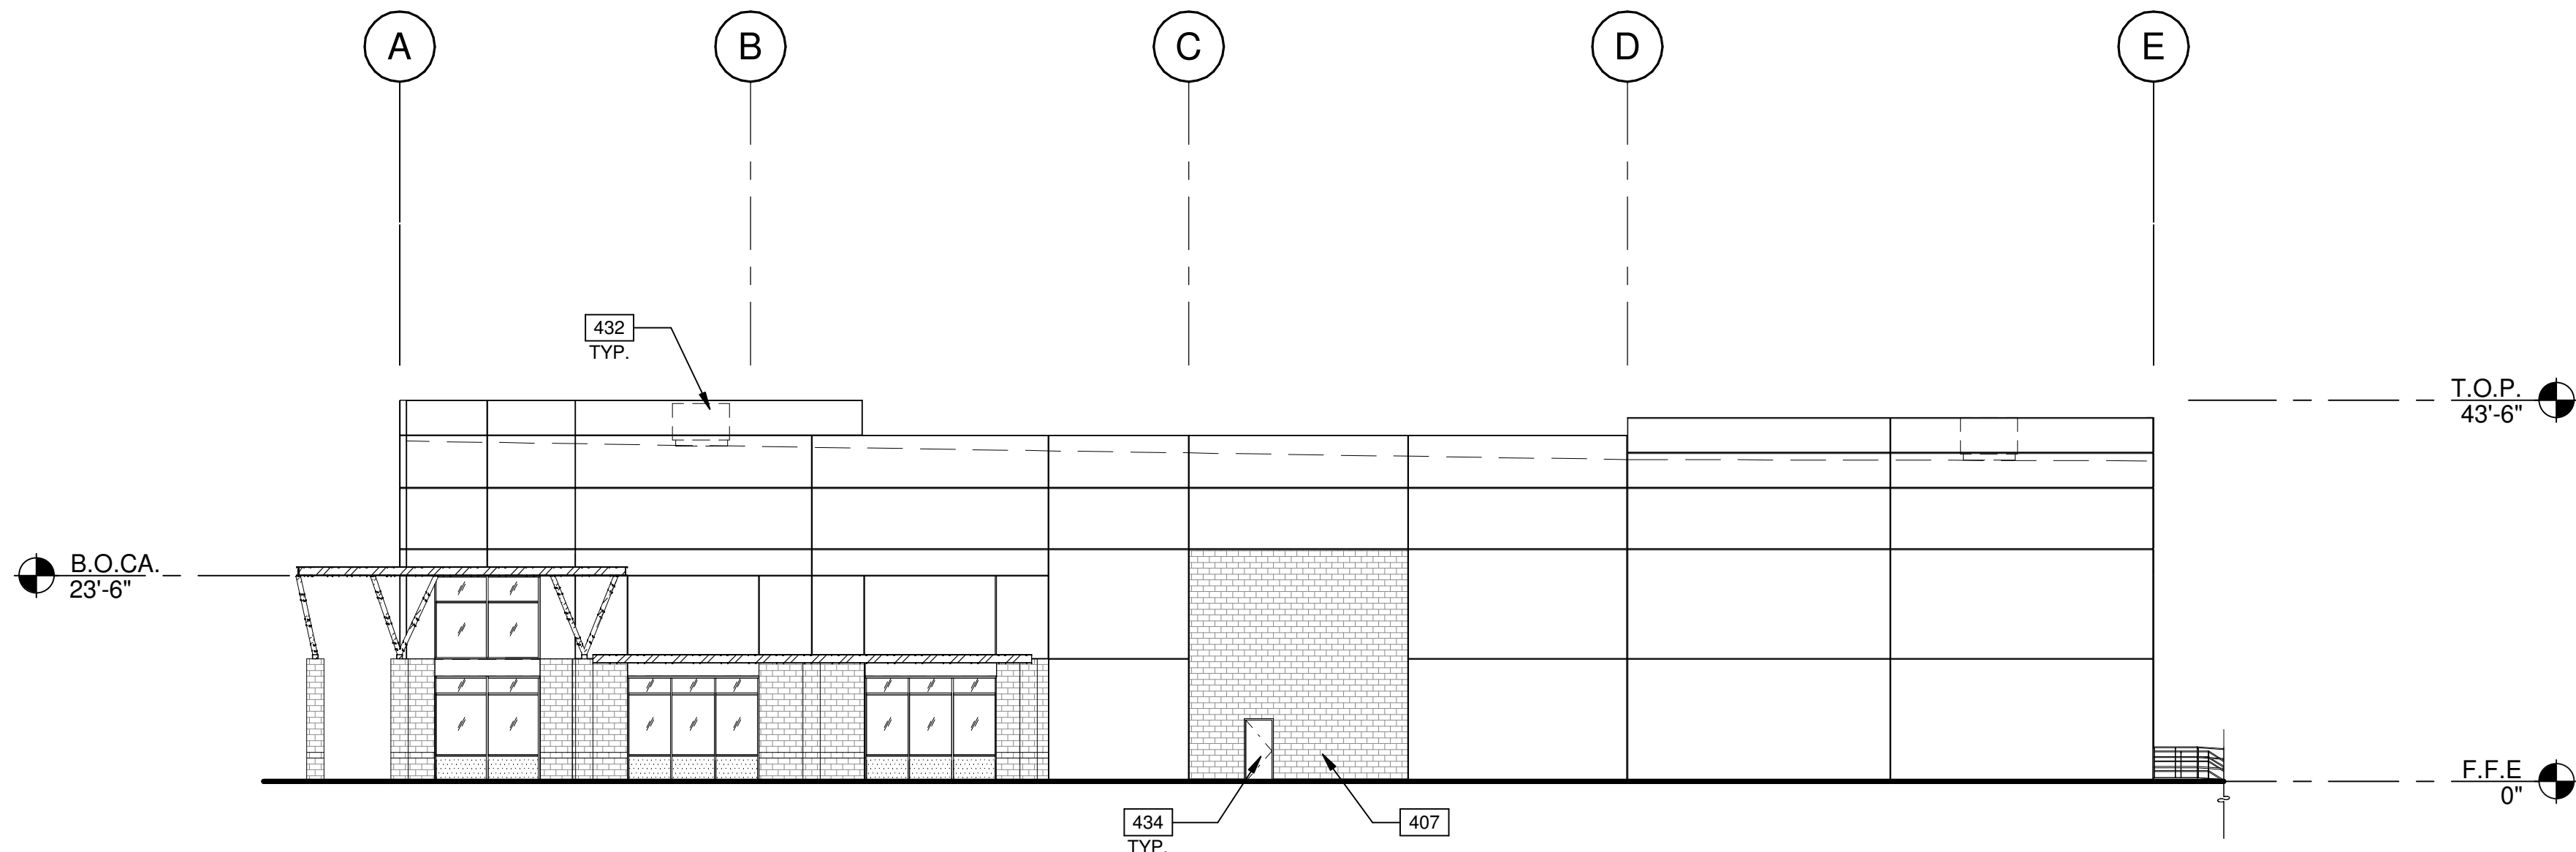

BUILDING 3 - EAST EXTERIOR ELEVATION

SCALE: 1/16" = 1'-0"


KEY PLAN

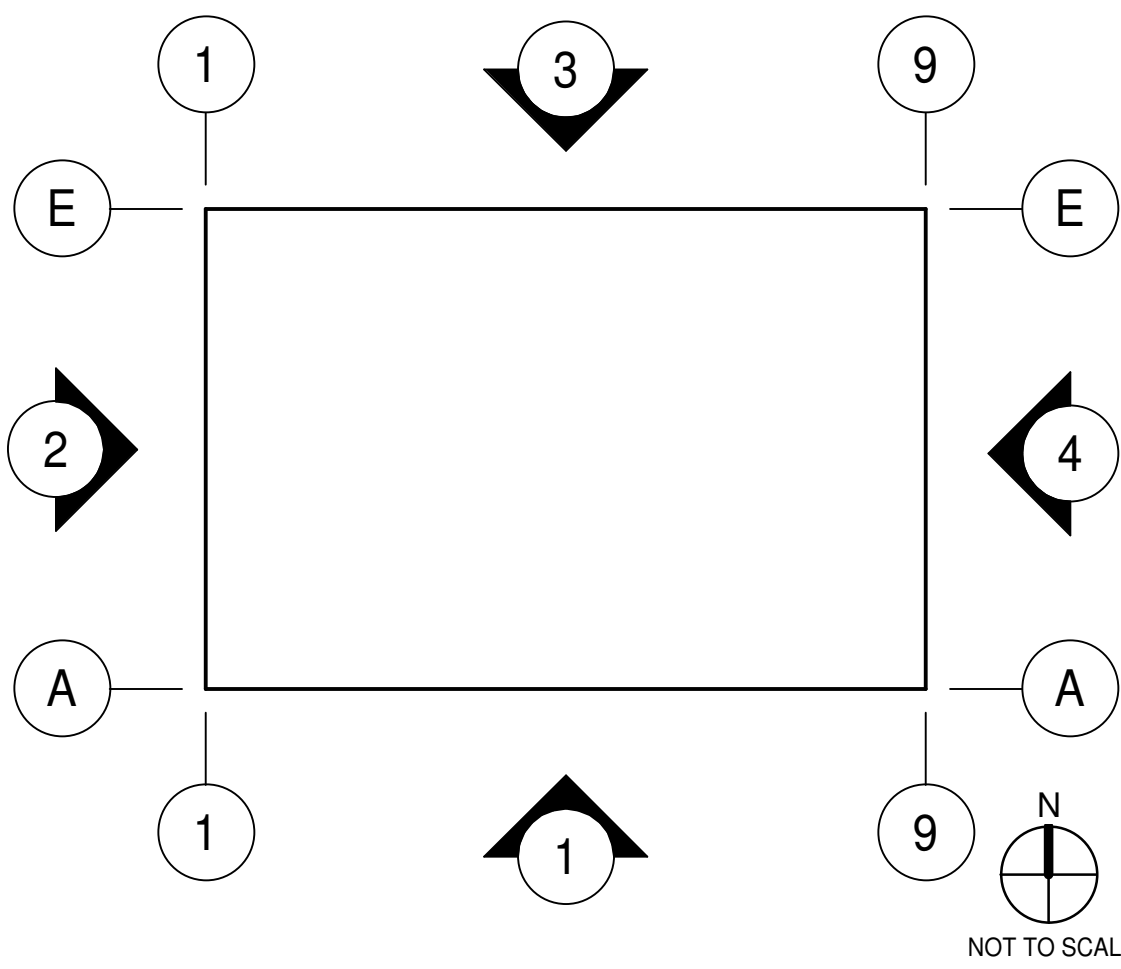

WARE MALCOMB

ARCHITECTURE
PLANNING
BRANDS
INTERIORS

CIVIL ENGINEERING
2777 E. Camelback Rd. Suite #205
Phoenix, AZ 85016
P: 480.757.1001
F: 480.757.1003

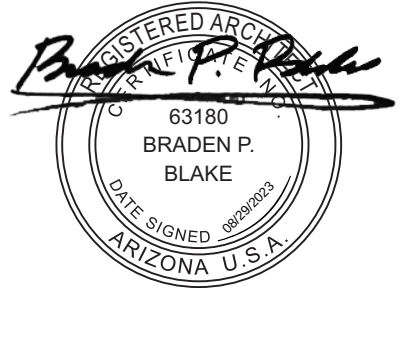

MERIDIAN 24

6550 S. MERIDIAN ROAD
MESA, ARIZONA 85212

BUILDING 3 - EXTERIOR ELEVATIONS

DATE	REMARKS


PAPM: M. RETZLAFF

DRAWN BY: J.O. / T.D. / M.M.O.

JOB NO.: PHX22-0015-00

SHEET

A320

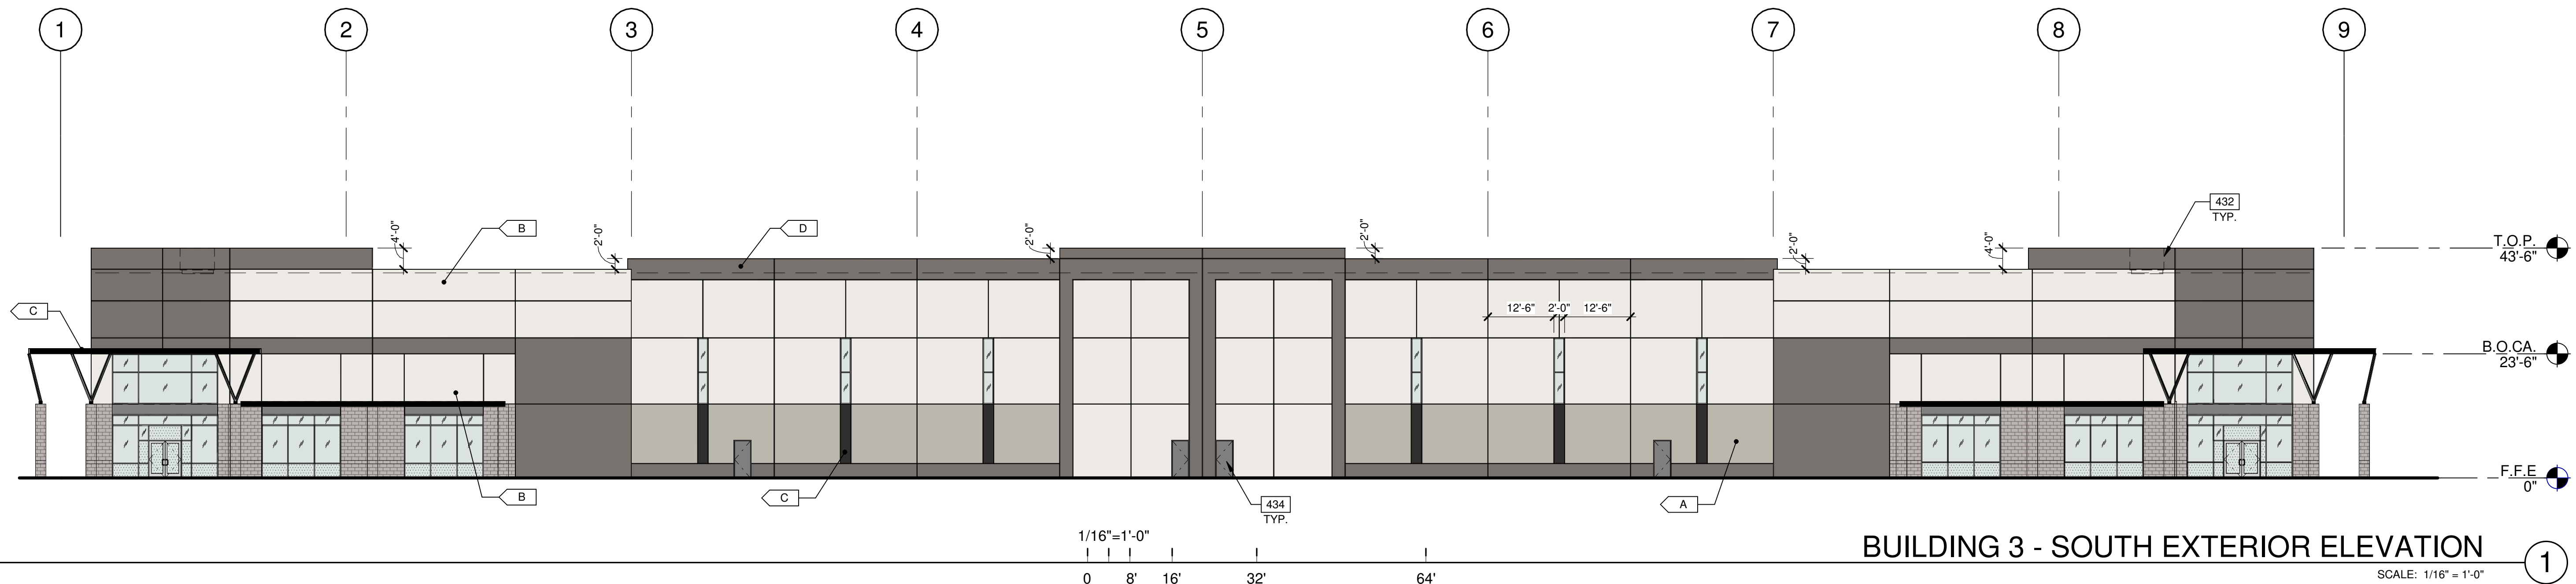

KEYNOTES:

406 CONCRETE FORM LINER
407 CONCRETE FORM LINER 8"x16" SPLIT FACE MASONRY RUNNING BOND PATTERN, PAINTED TO MATCH EXTERIOR CMU.
414 LINE OF ROOF BEYOND.
432 FUTURE MECHANICAL EQUIPMENT.
433 OVERHEAD SECTIONAL DOOR, INTEGRAL COLOR.
434 HOLLOW METAL DOOR, PAINTED TO MATCH ADJACENT WALL.

LEGEND

METAL CANOPY, PAINTED

EXTERIOR SPLIT FACE CONCRETE MASONRY UNIT

GLASS:

VISION GLASS


SPANDREL GLASS

TEMPERED GLASS

COLORS:




PROVIDE 6'-0" WIDE PAINT COLOR MOCK-UP FULL HEIGHT OF BUILDING FOR OWNER/ARCHITECT REVIEW.

A BASE COLOR: MINDFUL GRAY SW 7016
B SECONDARY COLOR: SNOWBOUND SW 7004
C ACCENT COLOR: TRICORN BLACK SW 6258
D ACCENT COLOR: GAUNTLET GRAY SW 7019

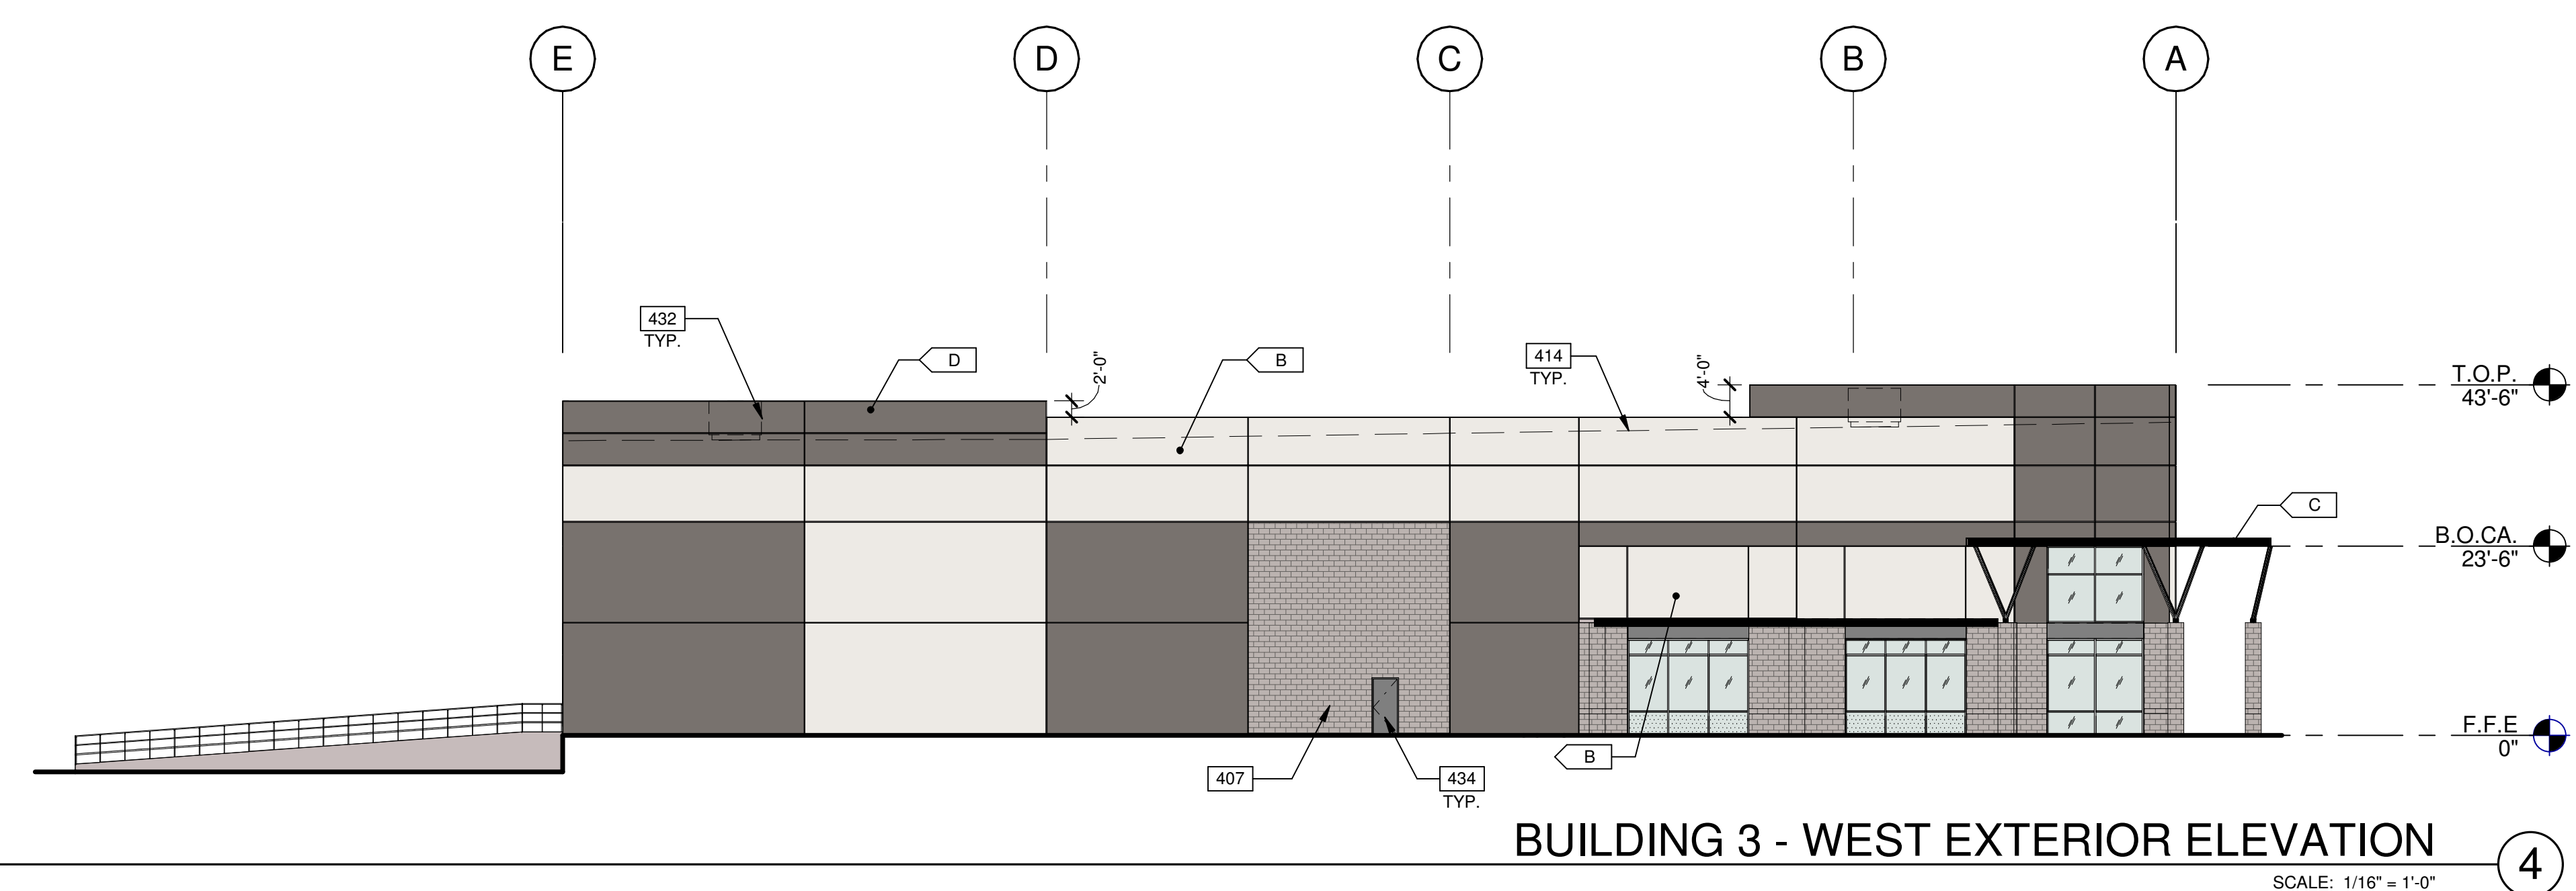

MATERIALS PERCENTAGES

MATERIALS:	NORTH:	SOUTH:	EAST:	WEST:
MINDFUL GRAY SW 7016	0%	10%	0%	0%
SNOWBOUND SW 7004	50%	48%	40%	40%
TRICORN BLACK SW 6258	0%	1%	1%	1%
GAUNTLET GRAY SW 7019	50%	25%	38%	38%
EXTERIOR SPLIT CMU WALL	0%	6%	13%	13%
VISION GLASS	0%	10%	8%	8%

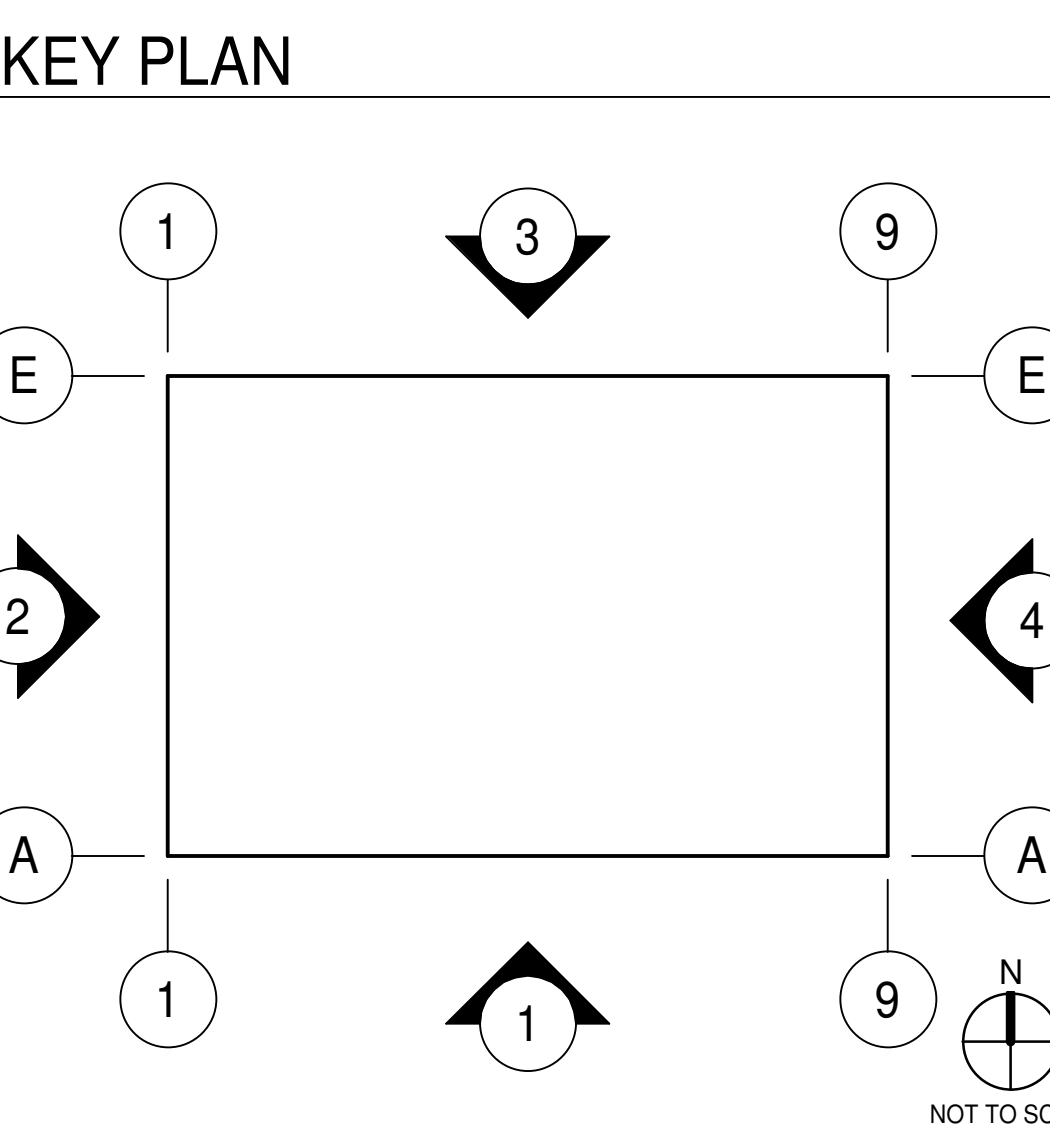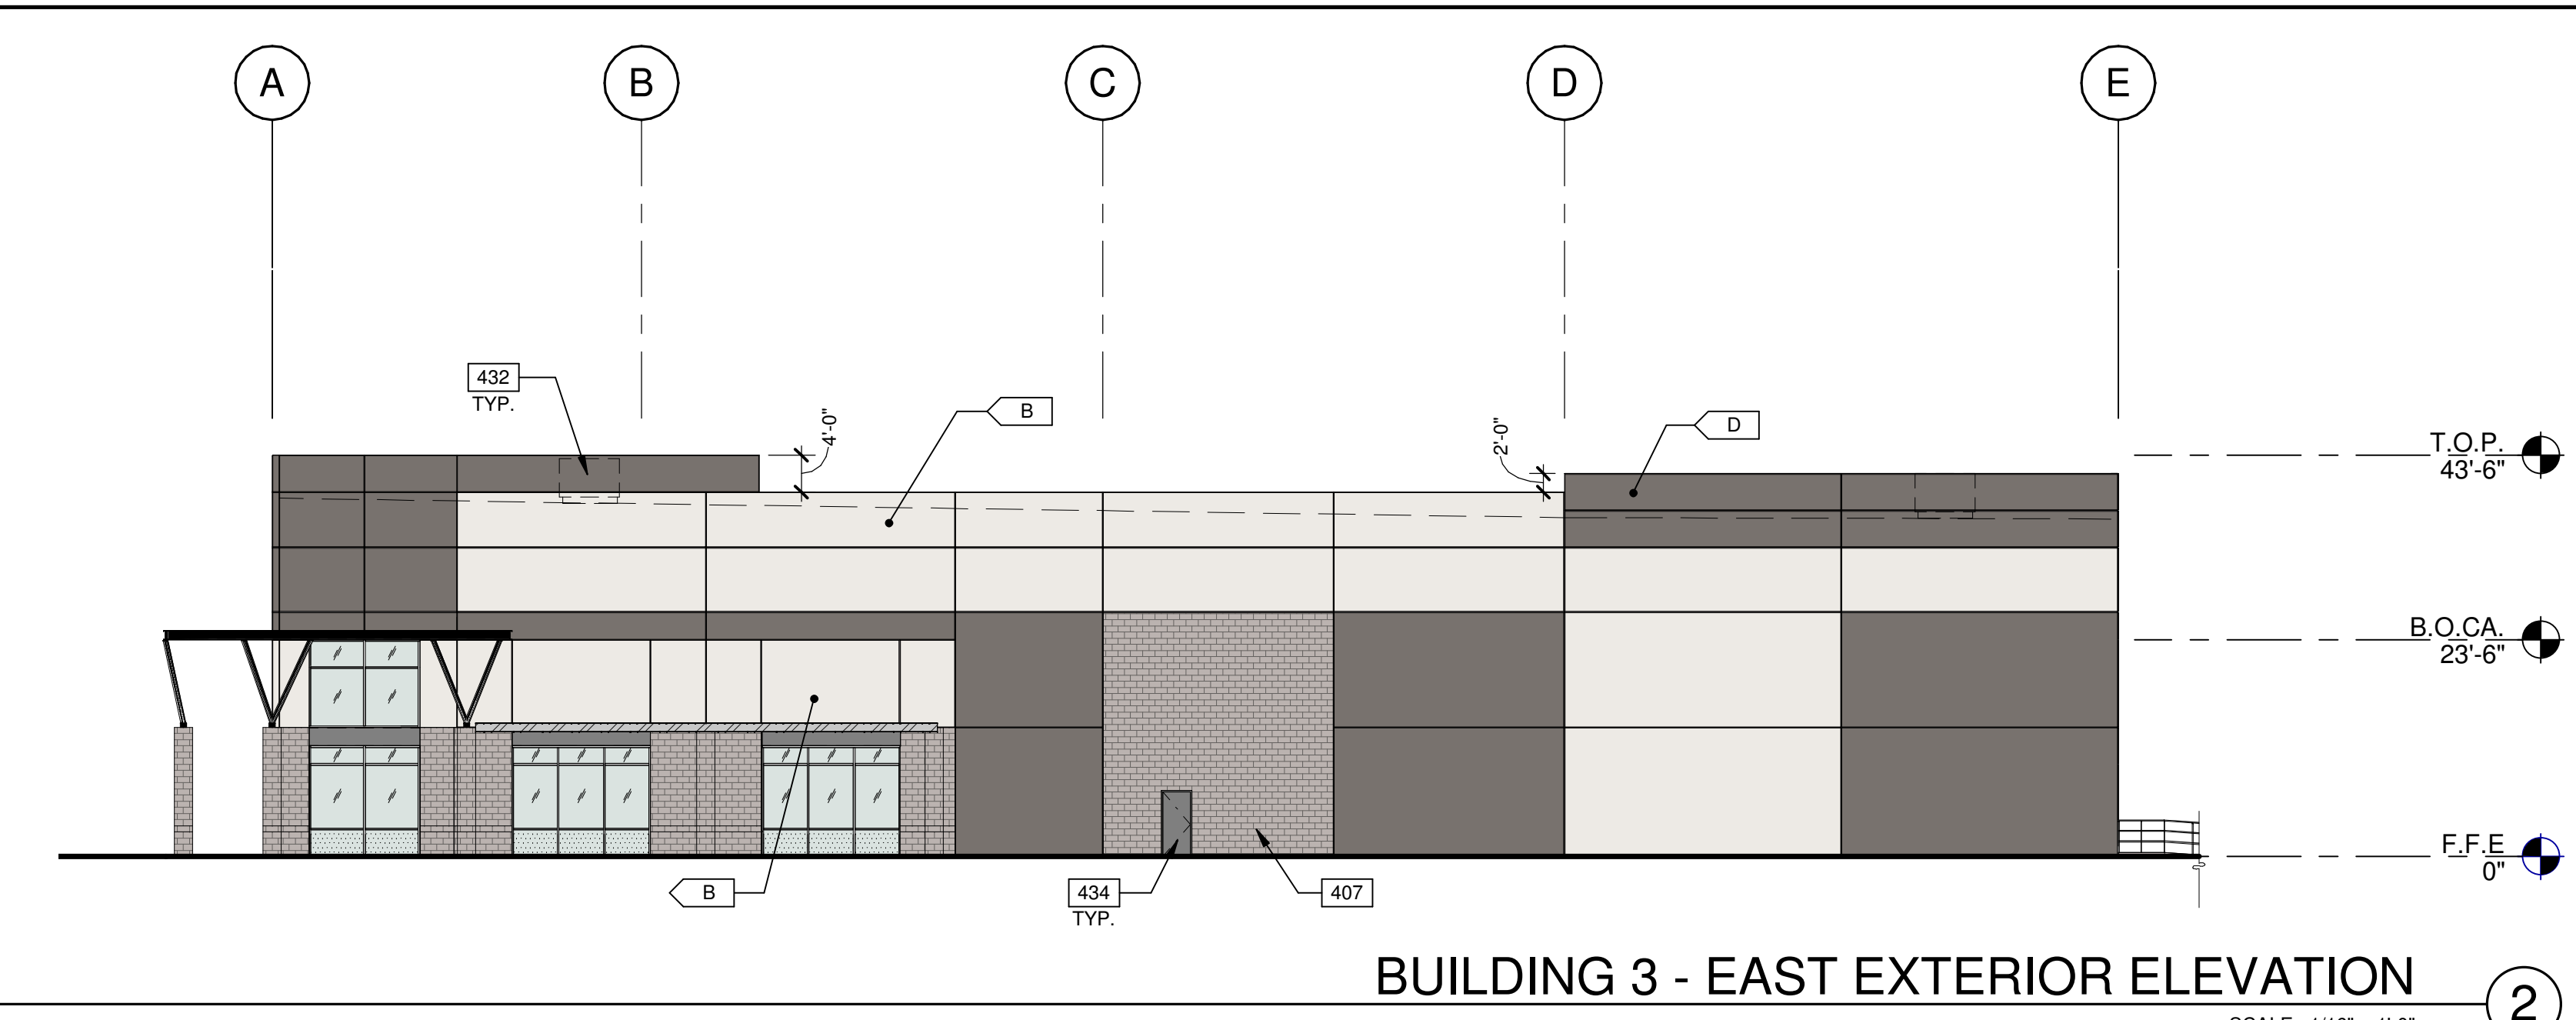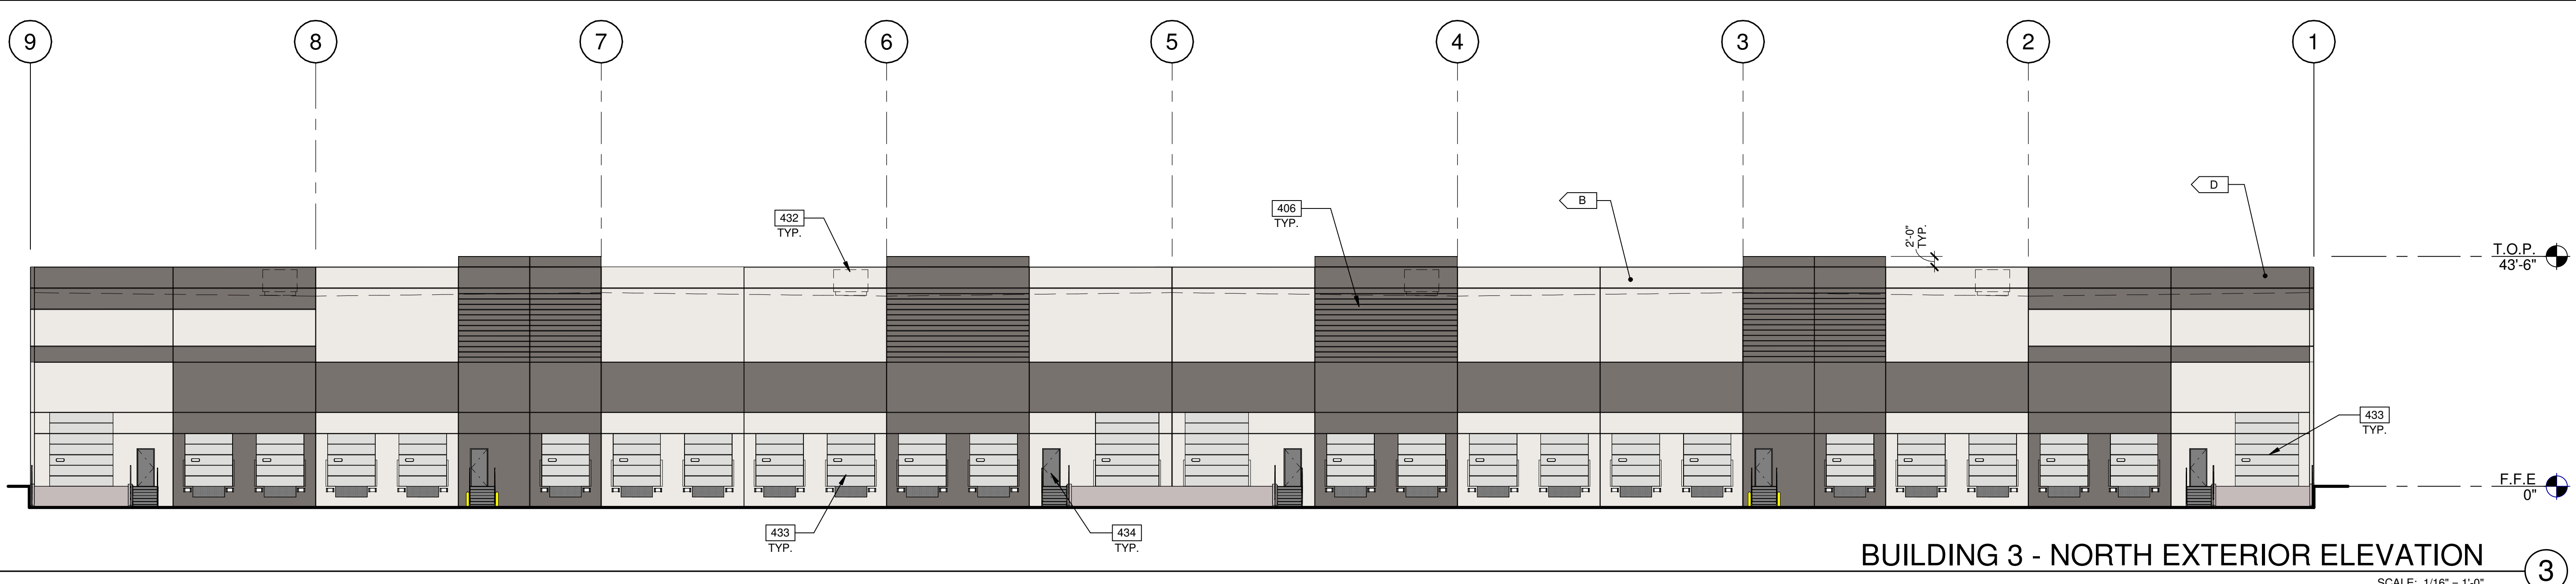

WARE MALCOMB

CIVIL ENGINEERING
PLANNING
BRANDS
BUILDING MEASUREMENT

2777 E. Camelback Rd. Suite #205
Phoenix, AZ 85016
P: 480.767.1001

BRUCE P. BLAKE

63180
BRADEN P.
BLAKE
STATE OF ARIZONA
ARCHITECT

MERIDIAN 24

6550 S. MERIDIAN ROAD
MESA, ARIZONA 85212

BUILDING 3 - EXTERIOR ELEVATIONS

DATE: _____

REMARKS:

PAPM: M. RETZLAFF
DRAWN BY: J.O. / T.D. / M.M.O.
JOB NO.: PHX22-0015-00

SHEET

A321


KEYNOTES:

- 205 STEEL BOLLARD, CONCRETE-FILLED PAINTED SAFETY YELLOW.
215 EXTERIOR STEEL STAIR, ALL COMPONENTS GALVANIZED AND PAINTED.
216 CONCRETE RAMP.
217 CONCRETE RETAINING WALL.
218 6'X8' HYDRAULIC DOCK LEVELER.
401 CONCRETE WALL, PAINTED.
402 3/4" V-REVEAL.
404 CONCRETE WALL JOINT.
405 ALUMINUM STOREFRONT SYSTEM WITH 1" INSULATED GLASS.
406 CONCRETE FORM LINER.
407 CONCRETE FORM LINER 8'X16" SPLIT FACE MASONRY RUNNING BOND PATTERN, PAINTED TO MATCH EXTERIOR CMU.
408 METAL CANOPY, PAINTED.
413 FINISH GRADE VARIES.
414 LINE OF ROOF BEYOND.
415 CLERESTORY WINDOW.
416 DOCK BUMPER.
432 FUTURE MECHANICAL EQUIPMENT.
433 OVERHEAD SECTIONAL DOOR, INTEGRAL COLOR.
434 HOLLOW METAL DOOR, PAINTED TO MATCH ADJACENT WALL.


LEGEND

- MATERIALS:**
- METAL CANOPY, PAINTED
- EXTERIOR SPLIT FACE CONCRETE MASONRY UNIT
- GLASS:**
- VISION GLASS
- SPANDREL GLASS
- TEMPERED GLASS

KEY PLAN

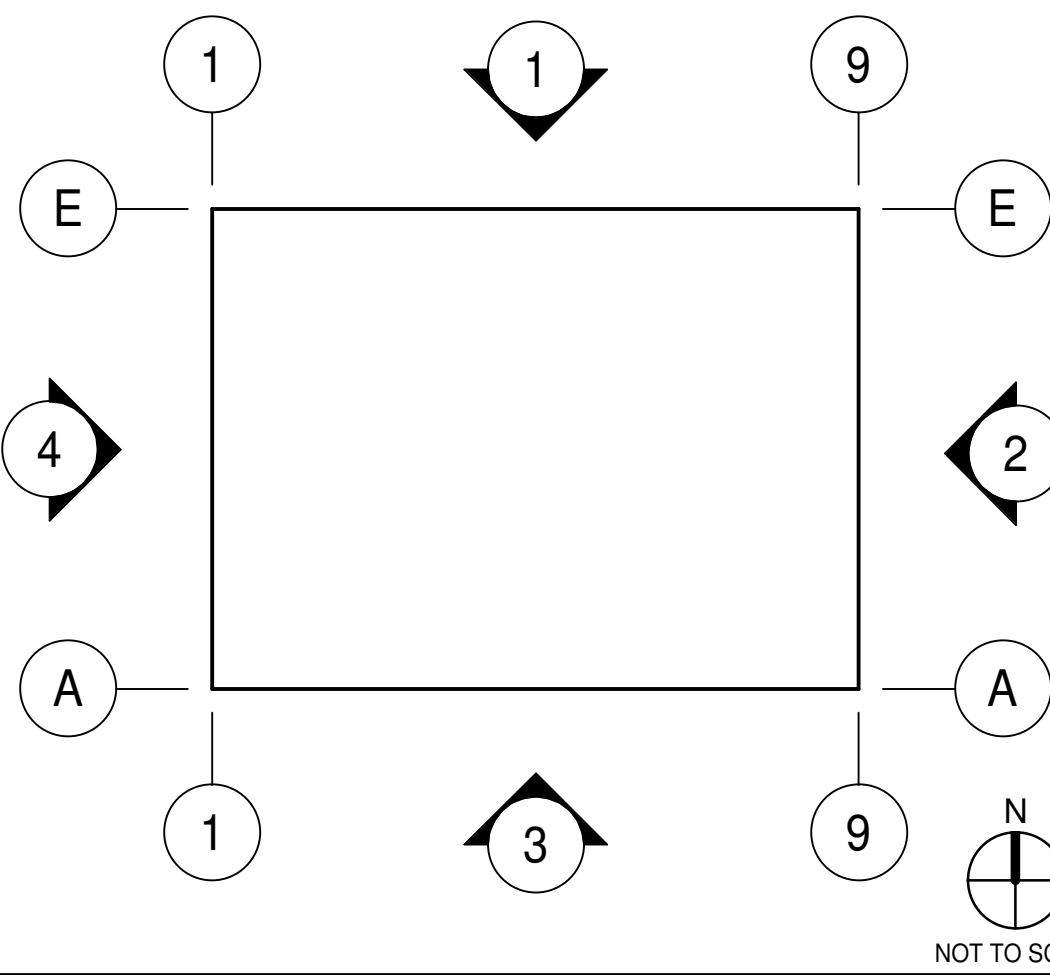

WARE MALCOMB
ARCHITECTURE
PLANNING
INTERIORS
2777 E Camelback Rd. Suite #205
Phoenix, AZ 85016
P: 480.767.1001
F: 480.767.1001

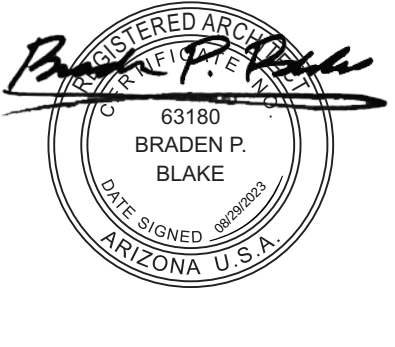


MERIDIAN 24
6550 S. MERIDIAN ROAD
MESA, ARIZONA 85212

BUILDING 4 - EXTERIOR ELEVATIONS


PAPM: M. RETZLAFF
DRAWN BY: J.O. / T.D. / M.M.O.
JOB NO.: PHX22-0015-00

SHEET
A420

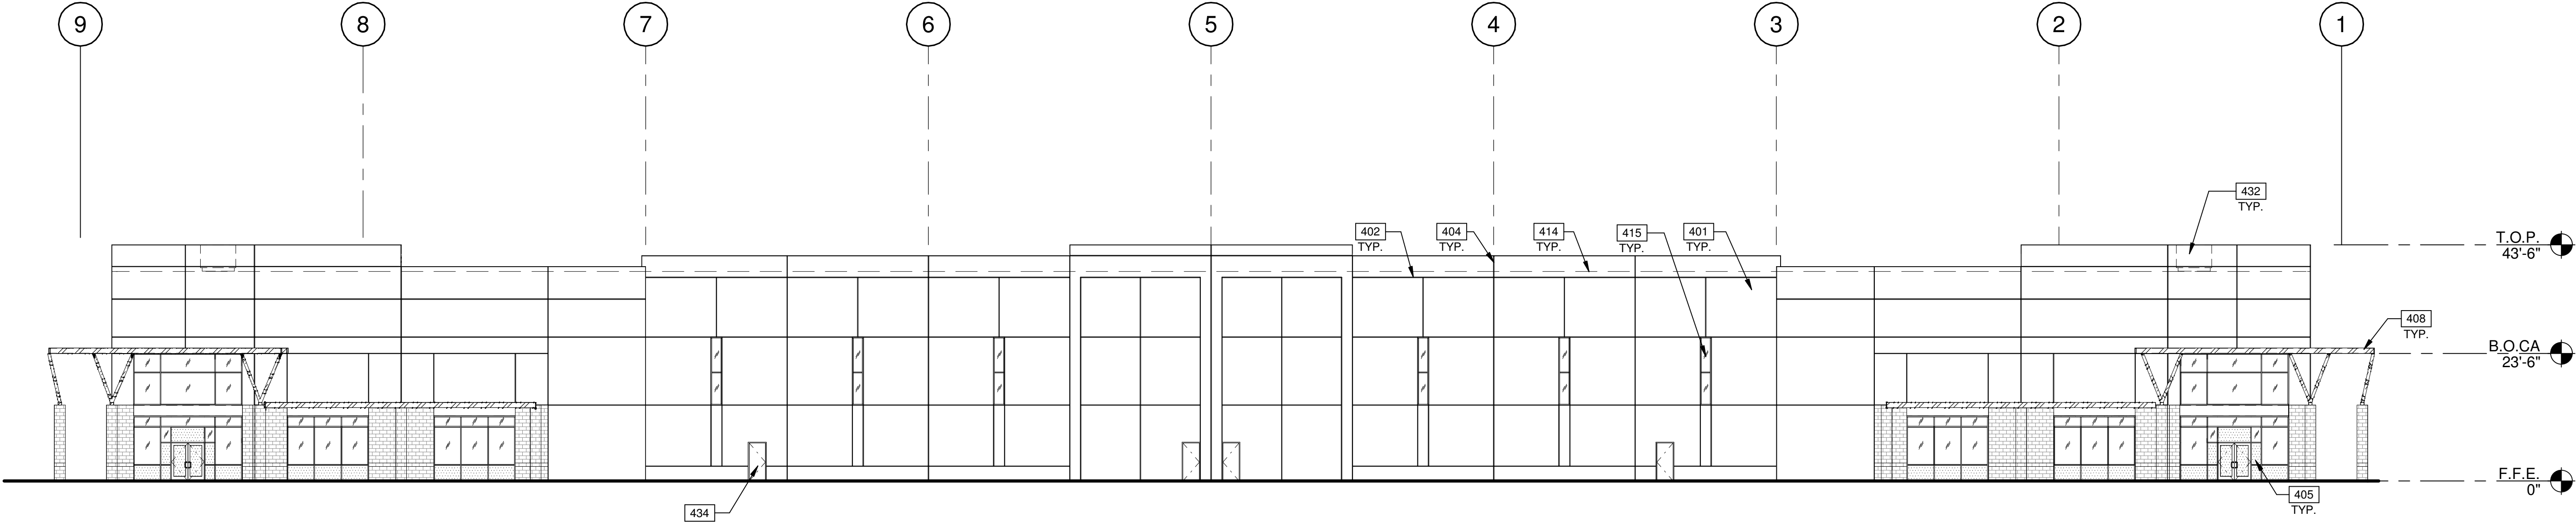


BUILDING 4 - NORTH EXTERIOR ELEVATION

SCALE: 1/16" = 1'-0"

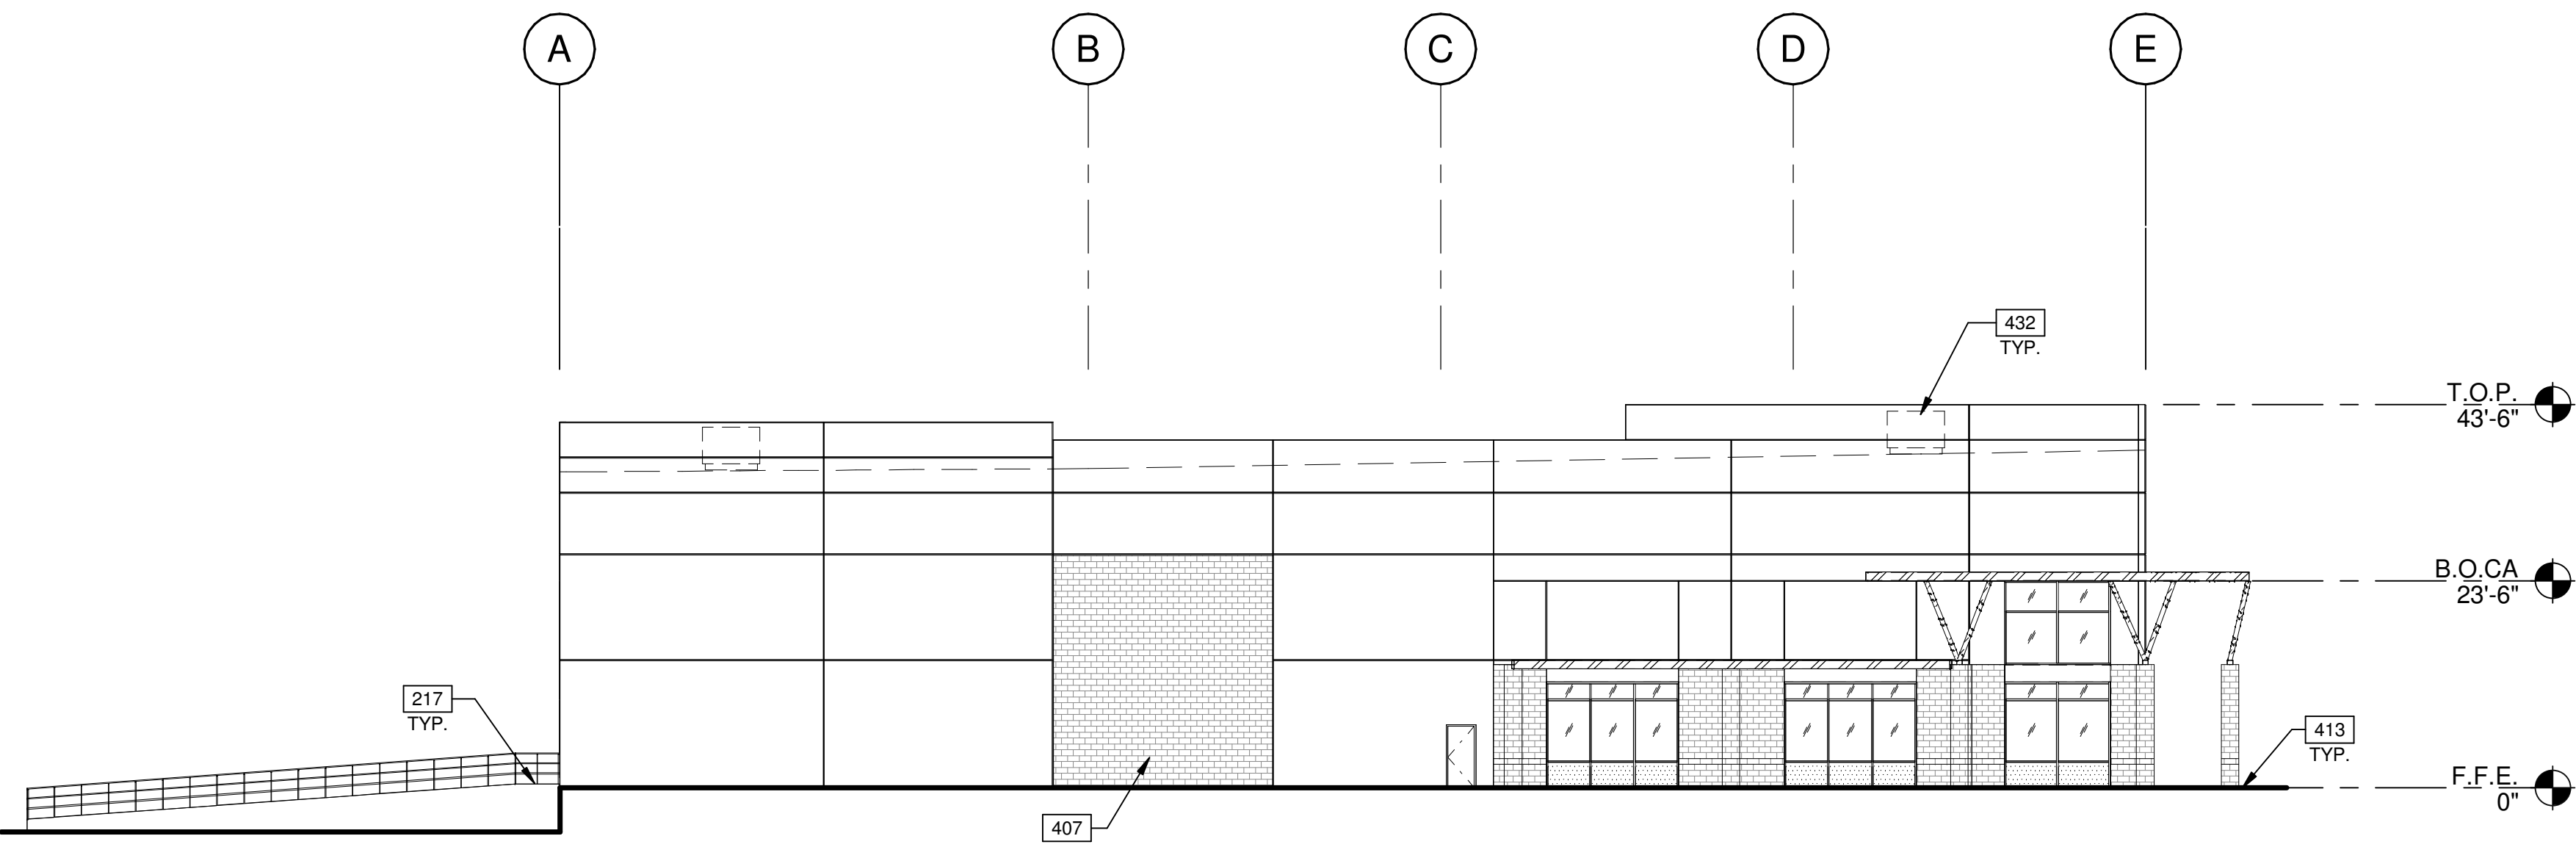


BUILDING 4 - EAST EXTERIOR ELEVATION

SCALE: 1/16" = 1'-0"

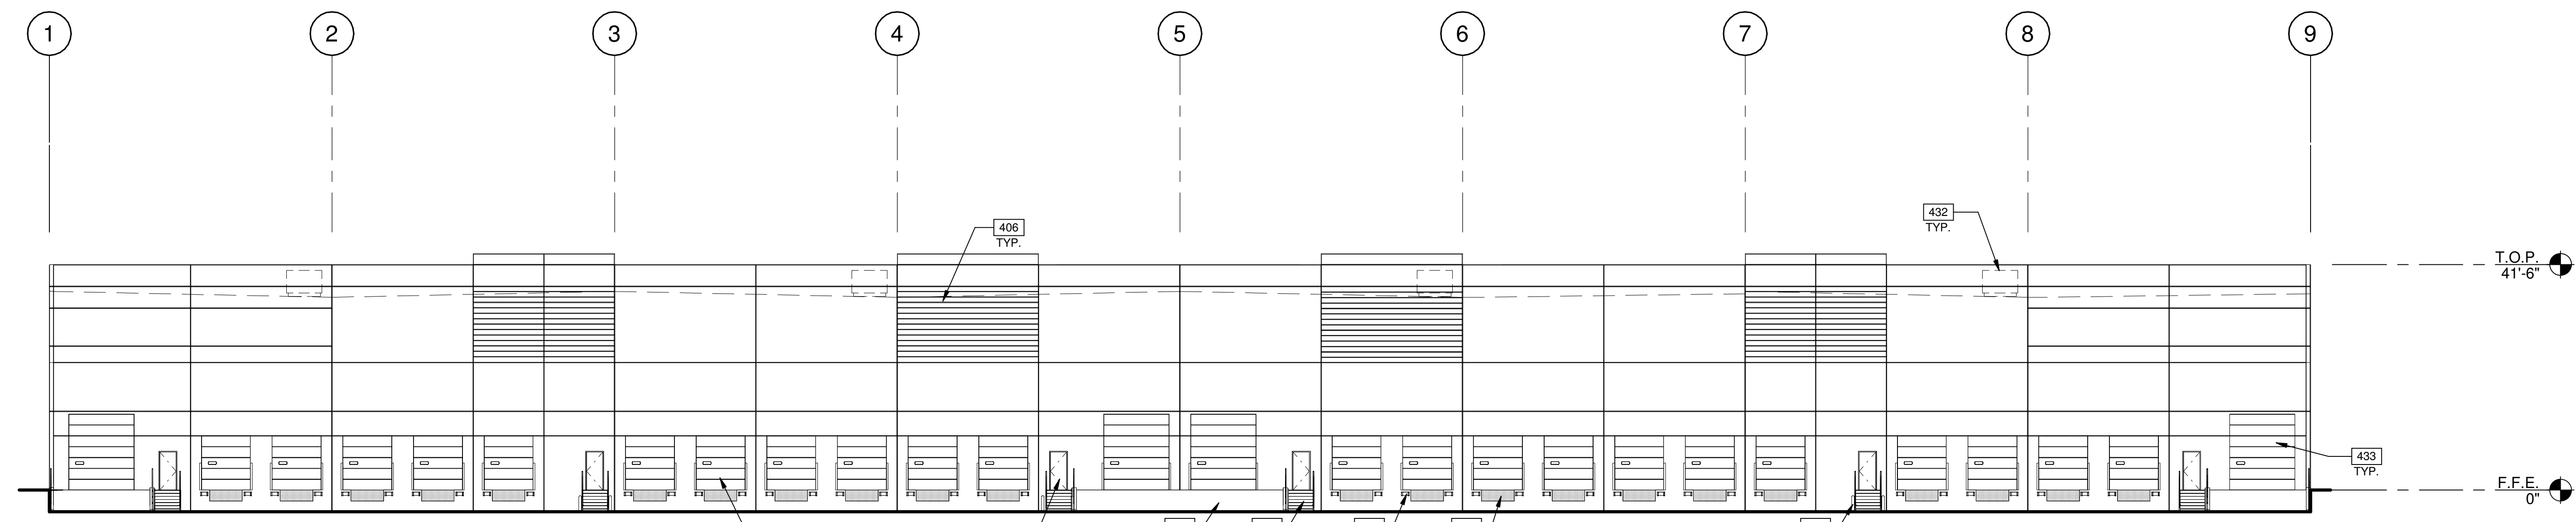

BUILDING 4 - SOUTH EXTERIOR ELEVATION

SCALE: 1/16" = 1'-0"

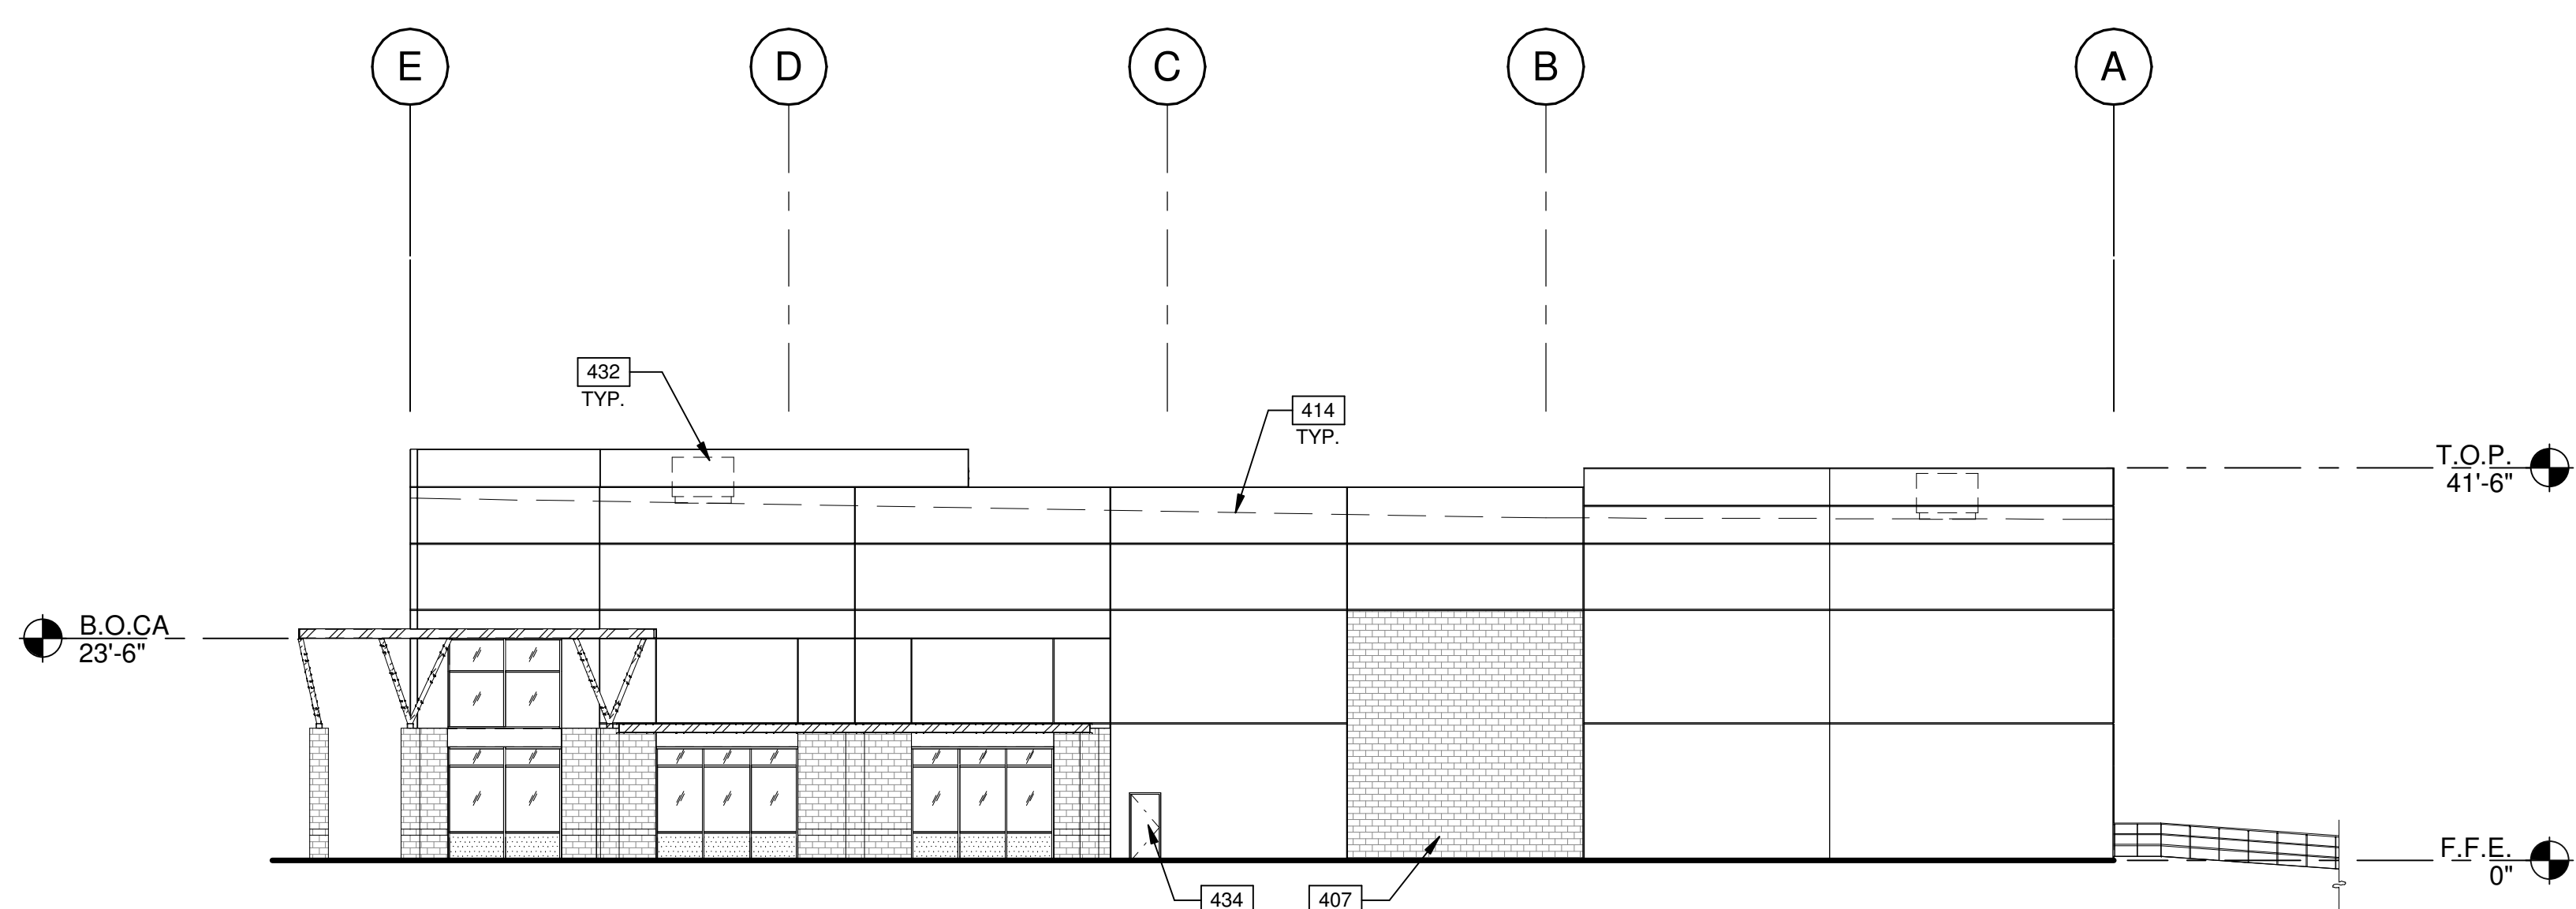

BUILDING 4 - WEST EXTERIOR ELEVATION

SCALE: 1/16" = 1'-0"

KEYNOTES:

- 406 CONCRETE FORM LINER.
407 CONCRETE FORM LINER 8"x16" SPLIT FACE MASONRY RUNNING BOND PATTERN, PAINTED TO MATCH EXTERIOR CMU.
414 LINE OF ROOF BEYOND.
432 FUTURE MECHANICAL EQUIPMENT.
433 OVERHEAD SECTIONAL DOOR, INTEGRAL COLOR.
434 HOLLOW METAL DOOR, PAINTED TO MATCH ADJACENT WALL.

LEGEND

MATERIALS:

- METAL CANOPY, PAINTED
EXTERIOR SPLIT FACE CONCRETE MASONRY UNIT

GLASS:

- VISION GLASS
SPANDREL GLASS
TEMPERED GLASS

COLORS:


PROVIDE 6'-0" WIDE PAINT COLOR MOCK-UP FULL HEIGHT OF BUILDING FOR OWNER/ARCHITECT REVIEW.

- A BASE COLOR: MINDFUL GRAY SW 7016
B SECONDARY COLOR: SNOWBOUND SW 7004
C ACCENT COLOR: TRICORN BLACK SW 6258
D ACCENT COLOR: GAUNTLET GRAY SW 7019


MATERIALS PERCENTAGES

MATERIALS:	NORTH:	SOUTH:	EAST:	WEST:
MINDFUL GRAY SW 7016	0%	10%	0%	0%
SNOWBOUND SW 7004	50%	48%	40%	40%
TRICORN BLACK SW 6258	0%	1%	1%	1%
GAUNTLET GRAY SW 7019	50%	25%	38%	38%
EXTERIOR SPLIT CMU WALL	0%	6%	13%	13%
VISION GLASS	0%	10%	8%	8%

KEY PLAN

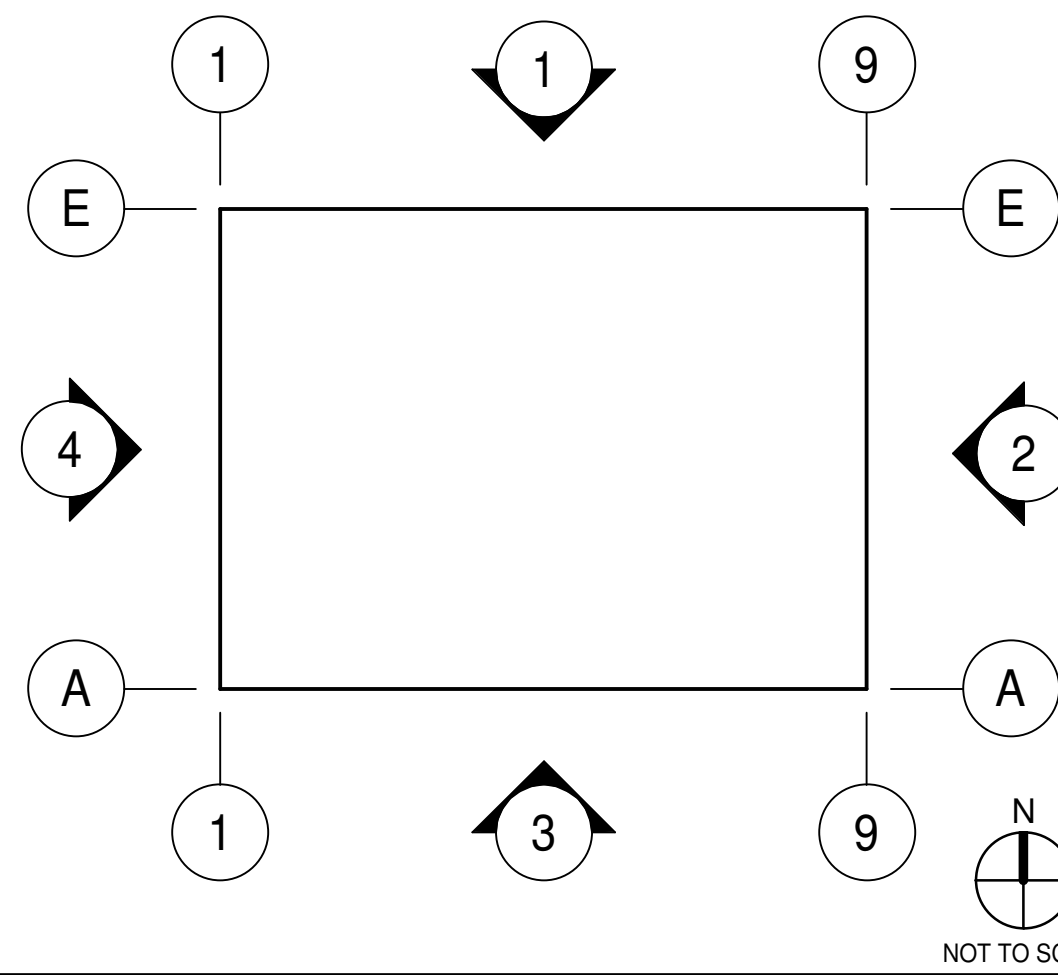

WARE MALCOMB
ARCHITECTURE
PLANNING
INTERIORS
CIVIL ENGINEERING
BUILDING MEASUREMENT
2777 E. Camelback Rd. Suite #205
Phoenix, AZ 85016
P: 480.757.1001

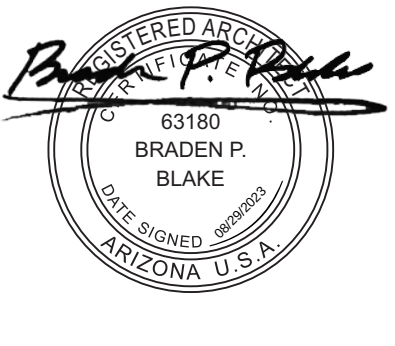


MERIDIAN 24
6550 S. MERIDIAN ROAD
MESA, ARIZONA 85212

BUILDING 4 - EXTERIOR ELEVATIONS


PAPM: M. RETZLAFF
DRAWN BY: J.O. / T.D. / M.M.O.
JOB NO.: PHX22-0015-00

SHEET
A421

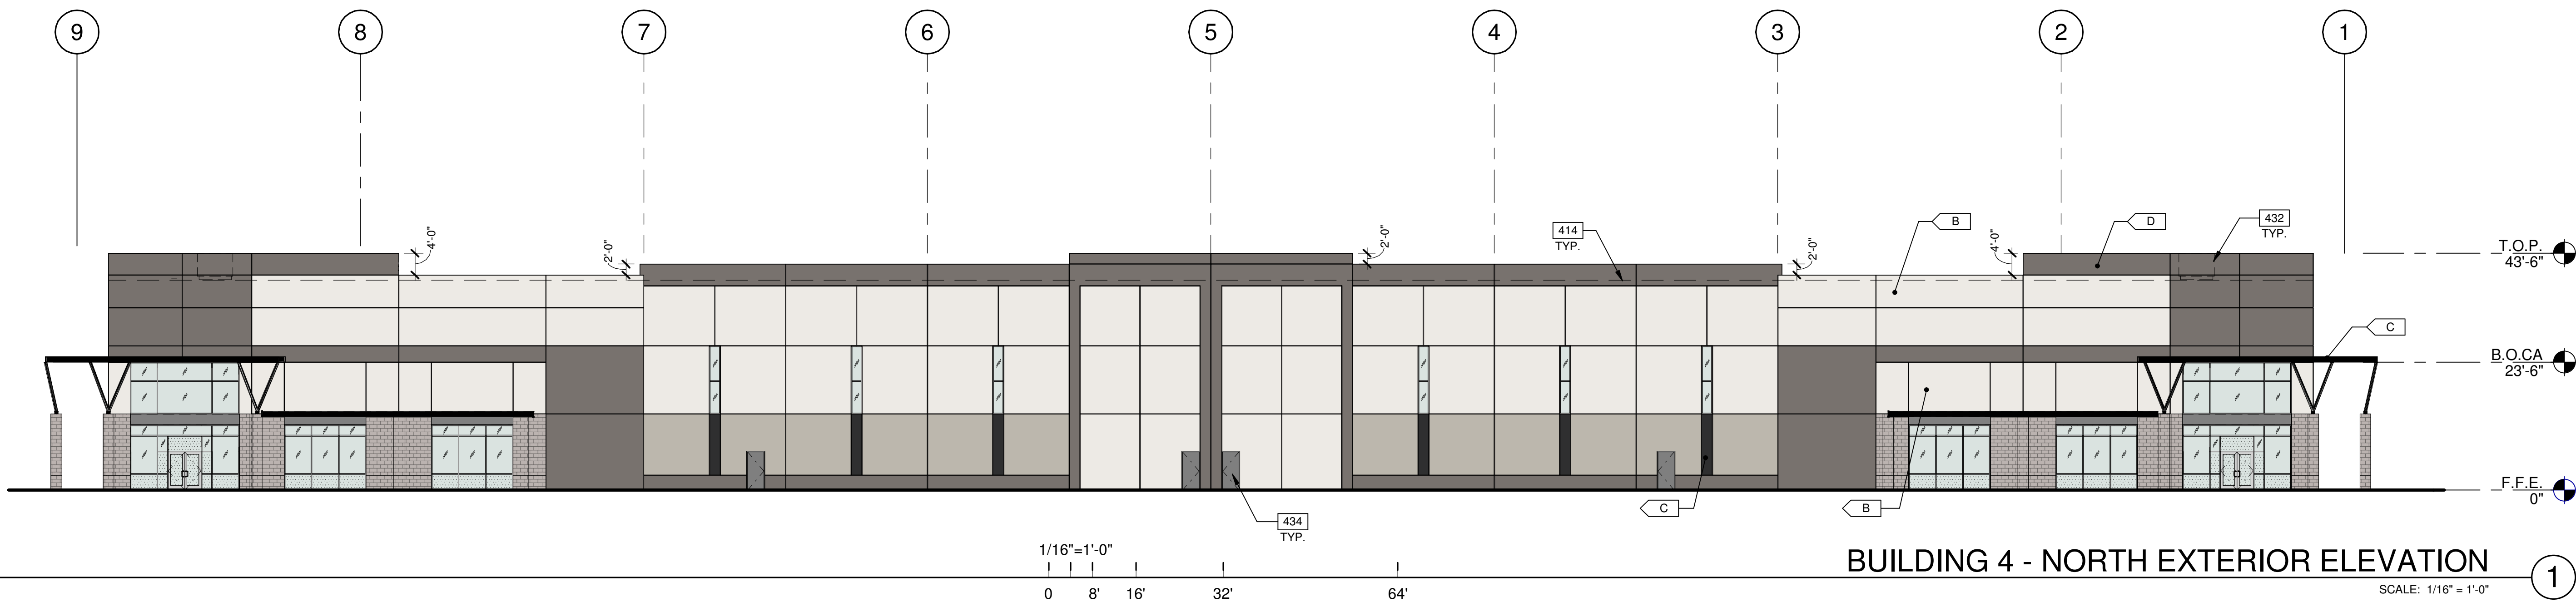


BUILDING 4 - NORTH EXTERIOR ELEVATION

SCALE: 1/16" = 1'-0"

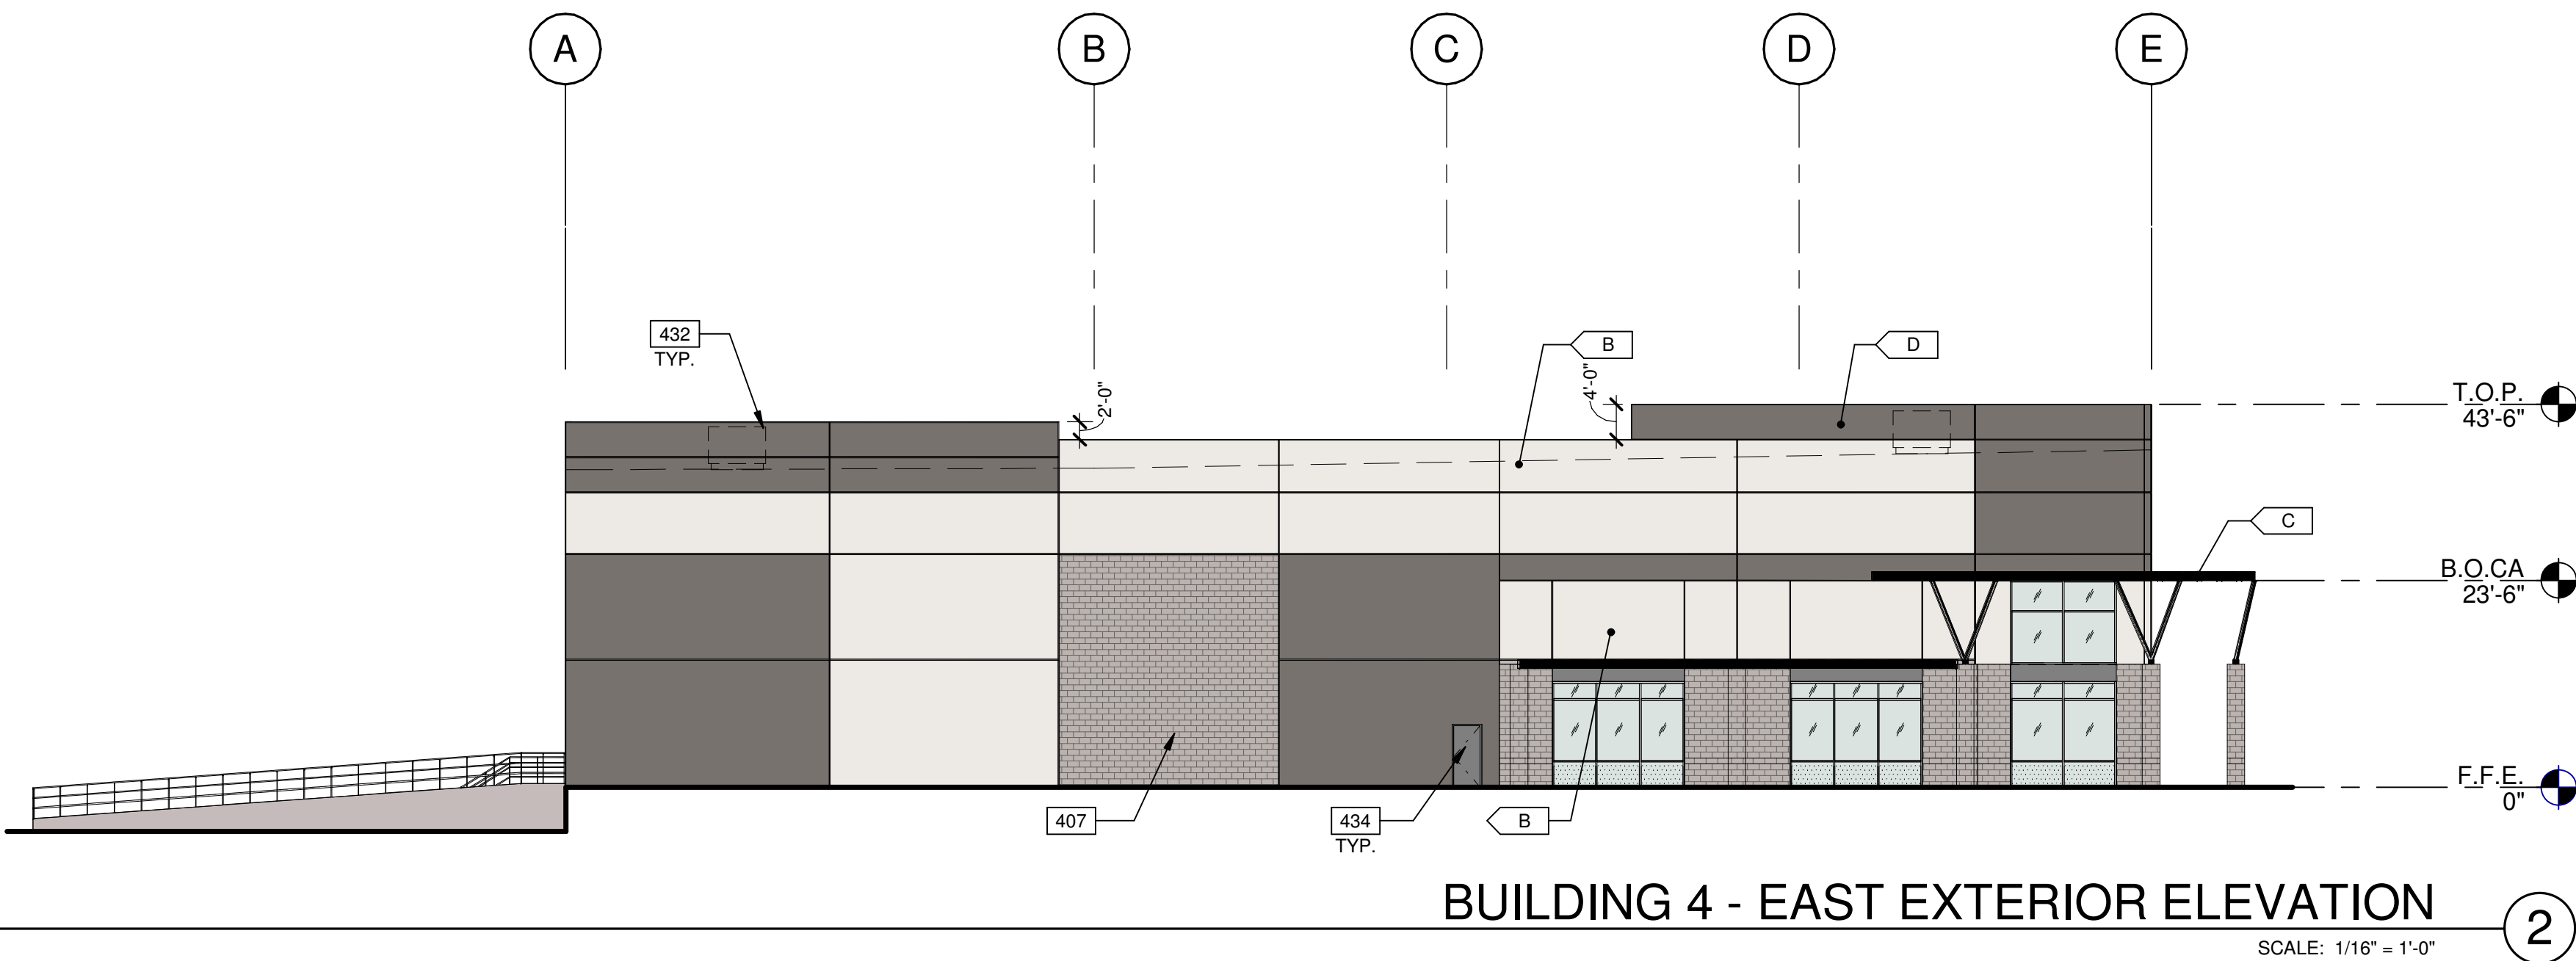


BUILDING 4 - EAST EXTERIOR ELEVATION

SCALE: 1/16" = 1'-0"

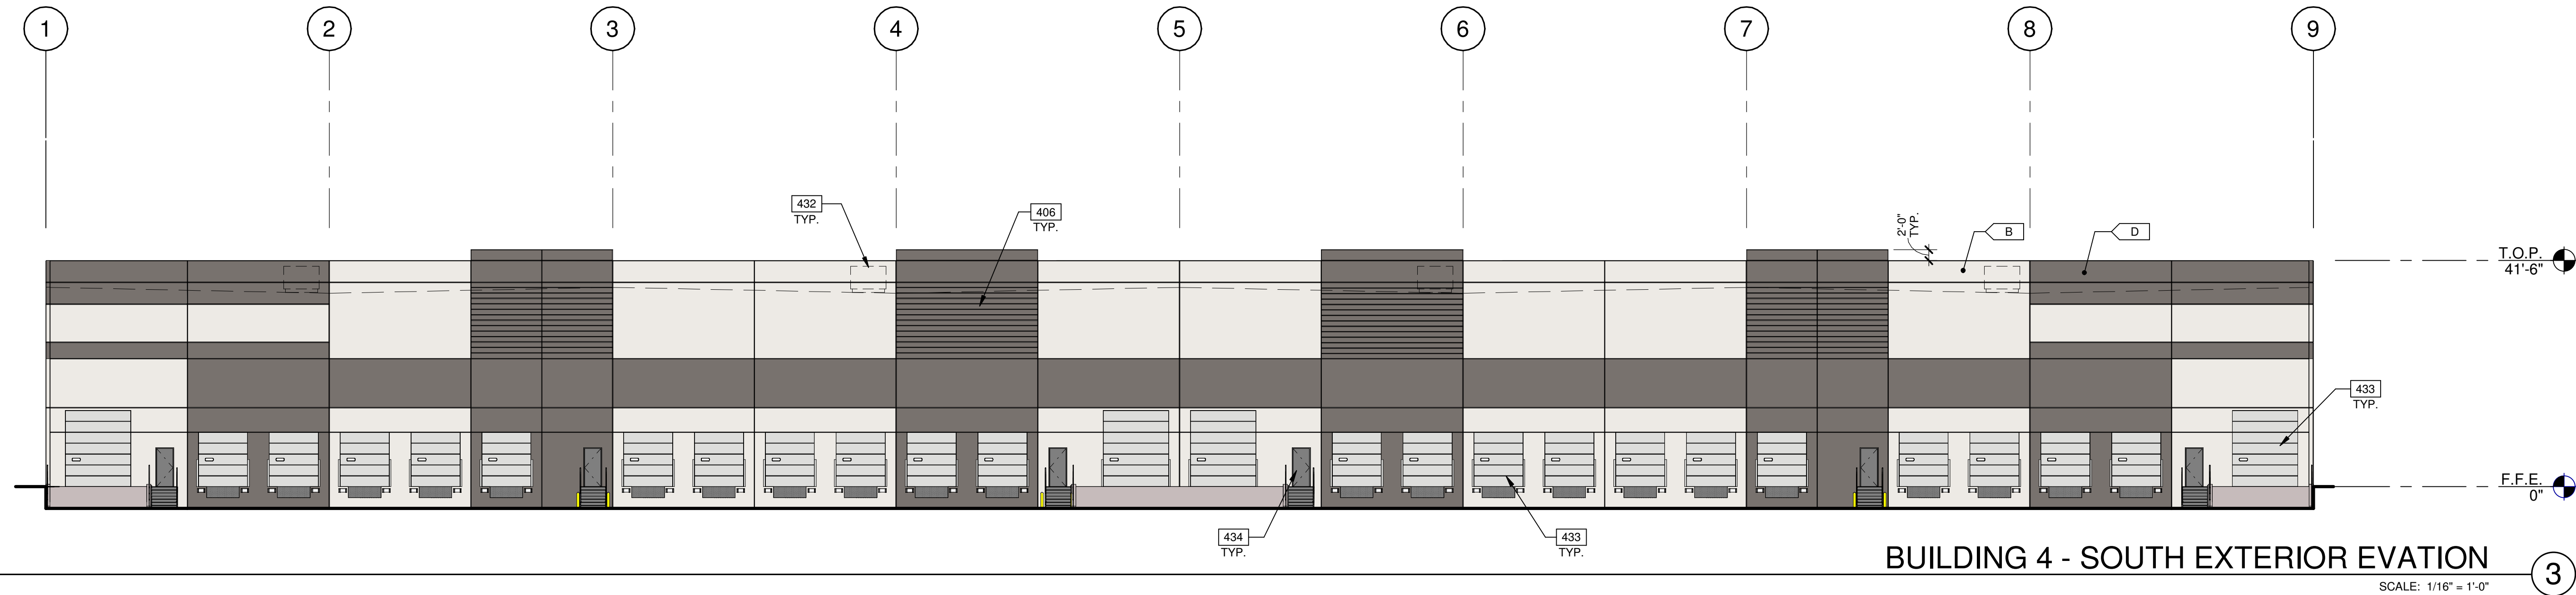

BUILDING 4 - SOUTH EXTERIOR EVATION

SCALE: 1/16" = 1'-0"

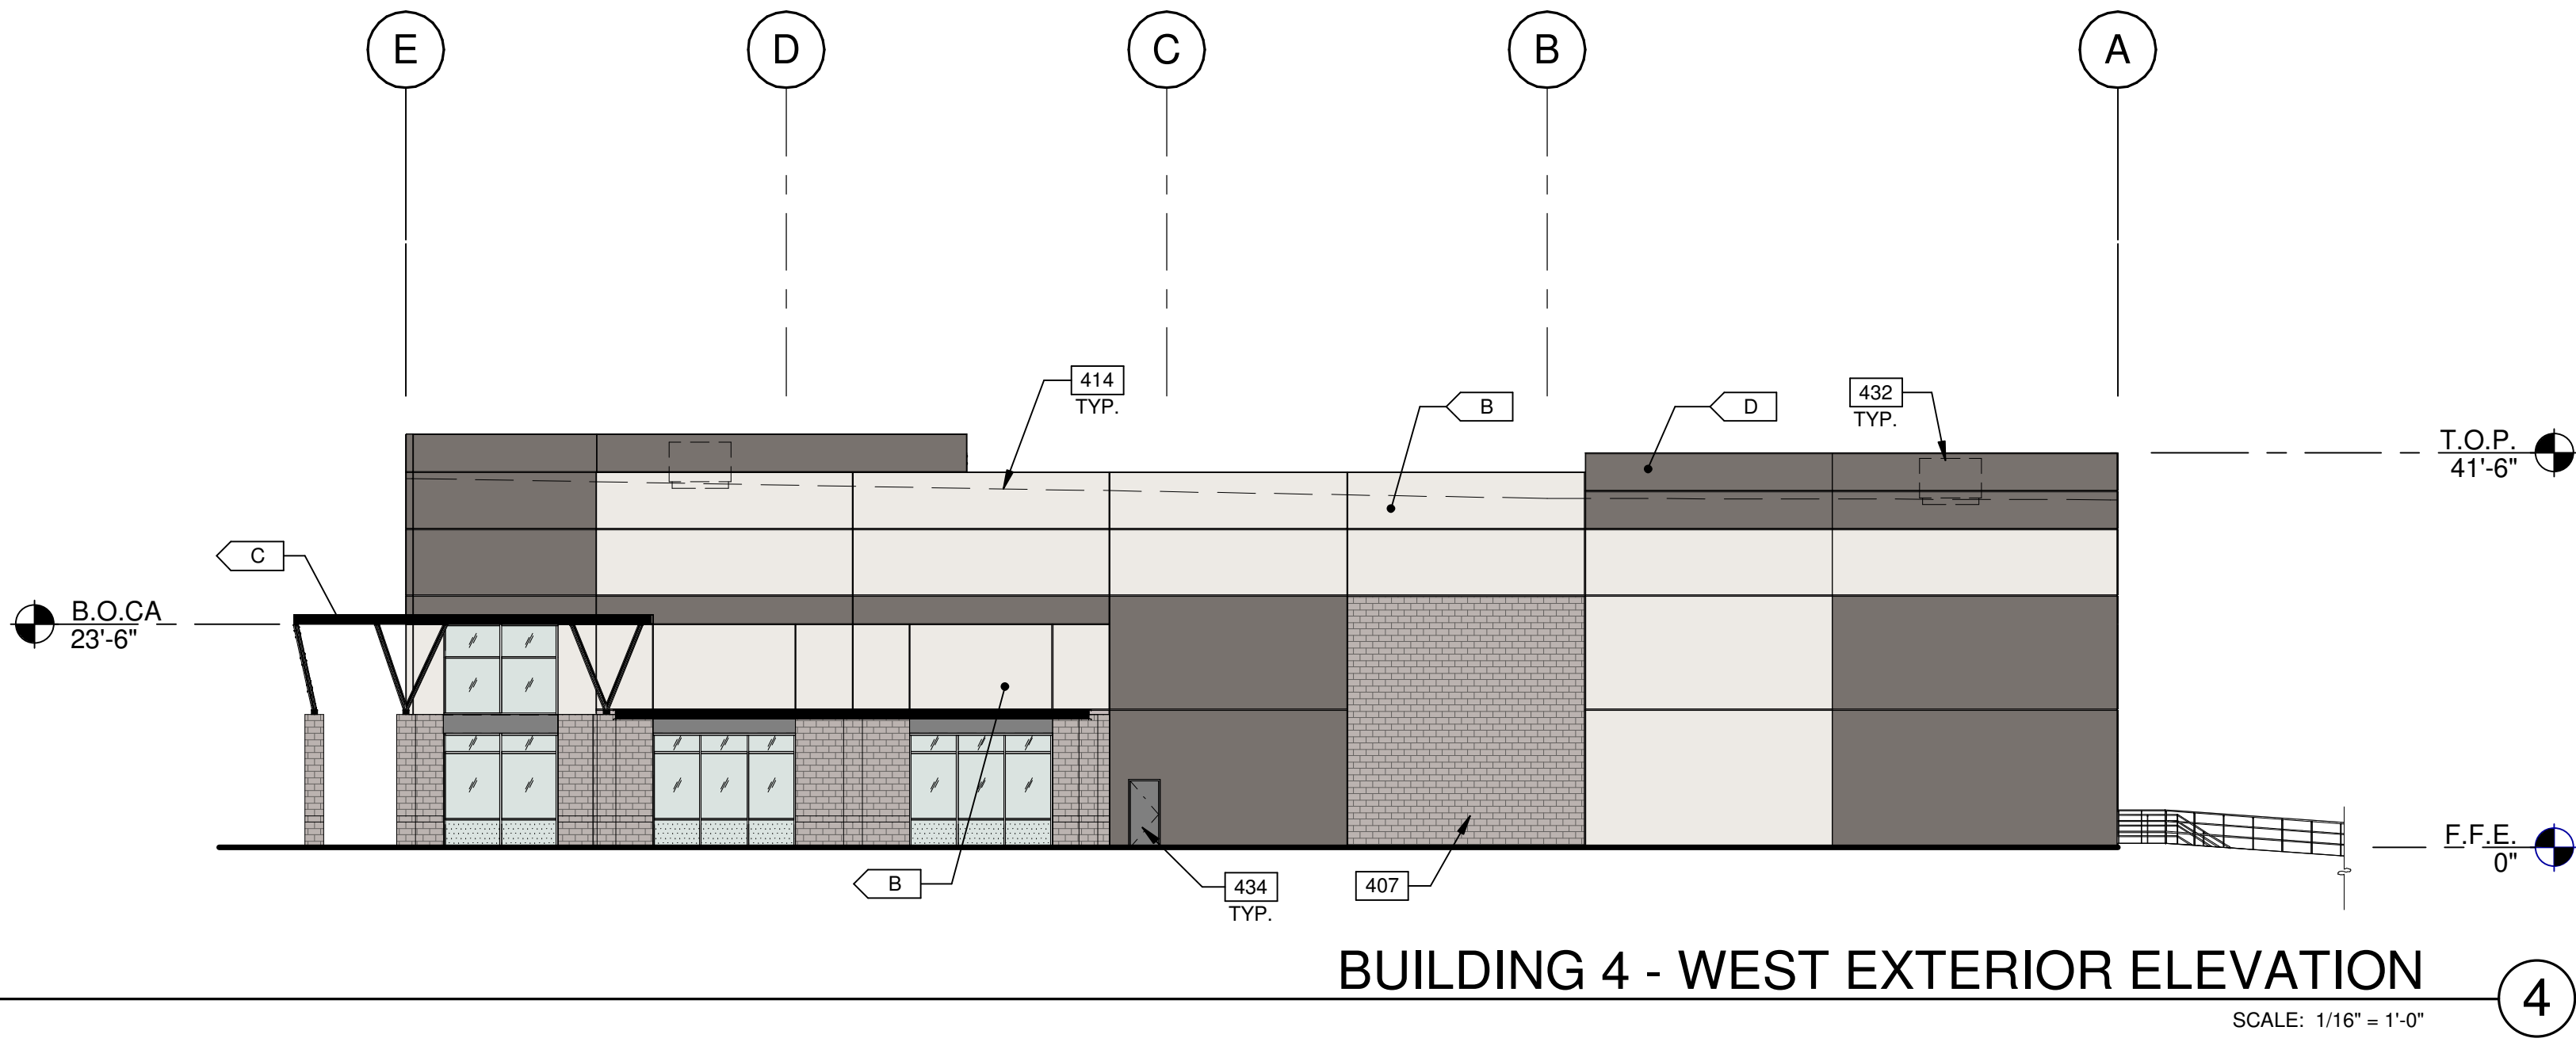

BUILDING 4 - WEST EXTERIOR ELEVATION

SCALE: 1/16" = 1'-0"

KEYNOTES:

- 205 STEEL BOLLARD, CONCRETE-FILLED PAINTED SAFETY YELLOW.
211 EXTERIOR CONCRETE STAIR, ALL COMPONENTS GALVANIZED AND PAINTED.
216 CONCRETE RAMP.
217 CONCRETE RETAINING WALL.
401 CONCRETE WALL, PAINTED.
402 3/4" V-REVEAL.
404 CONCRETE WALL JOINT.
405 ALUMINUM STOREFRONT SYSTEM WITH 1" INSULATED GLASS.
406 CONCRETE FORM LINER.
407 CONCRETE FORM LINER 8"x16" SPLIT FACE MASONRY RUNNING BOND PATTERN, PAINTED TO MATCH EXTERIOR CMU.
408 METAL CANOPY, PAINTED.
413 FINISH GRADE VARIES.
414 LINE OF ROOF BEYOND.
415 CLERESTORY WINDOW.
416 DOCK BUMPER.
432 FUTURE MECHANICAL EQUIPMENT.
433 OVERHEAD SECTIONAL DOOR, INTEGRAL COLOR.
434 HOLLOW METAL DOOR, PAINTED TO MATCH ADJACENT WALL.

LEGEND



MATERIALS:

- METAL CANOPY, PAINTED
EXTERIOR SPLIT FACE CONCRETE MASONRY UNIT

GLASS:


- VISION GLASS
SPANDREL GLASS
TEMPERED GLASS

KEY PLAN

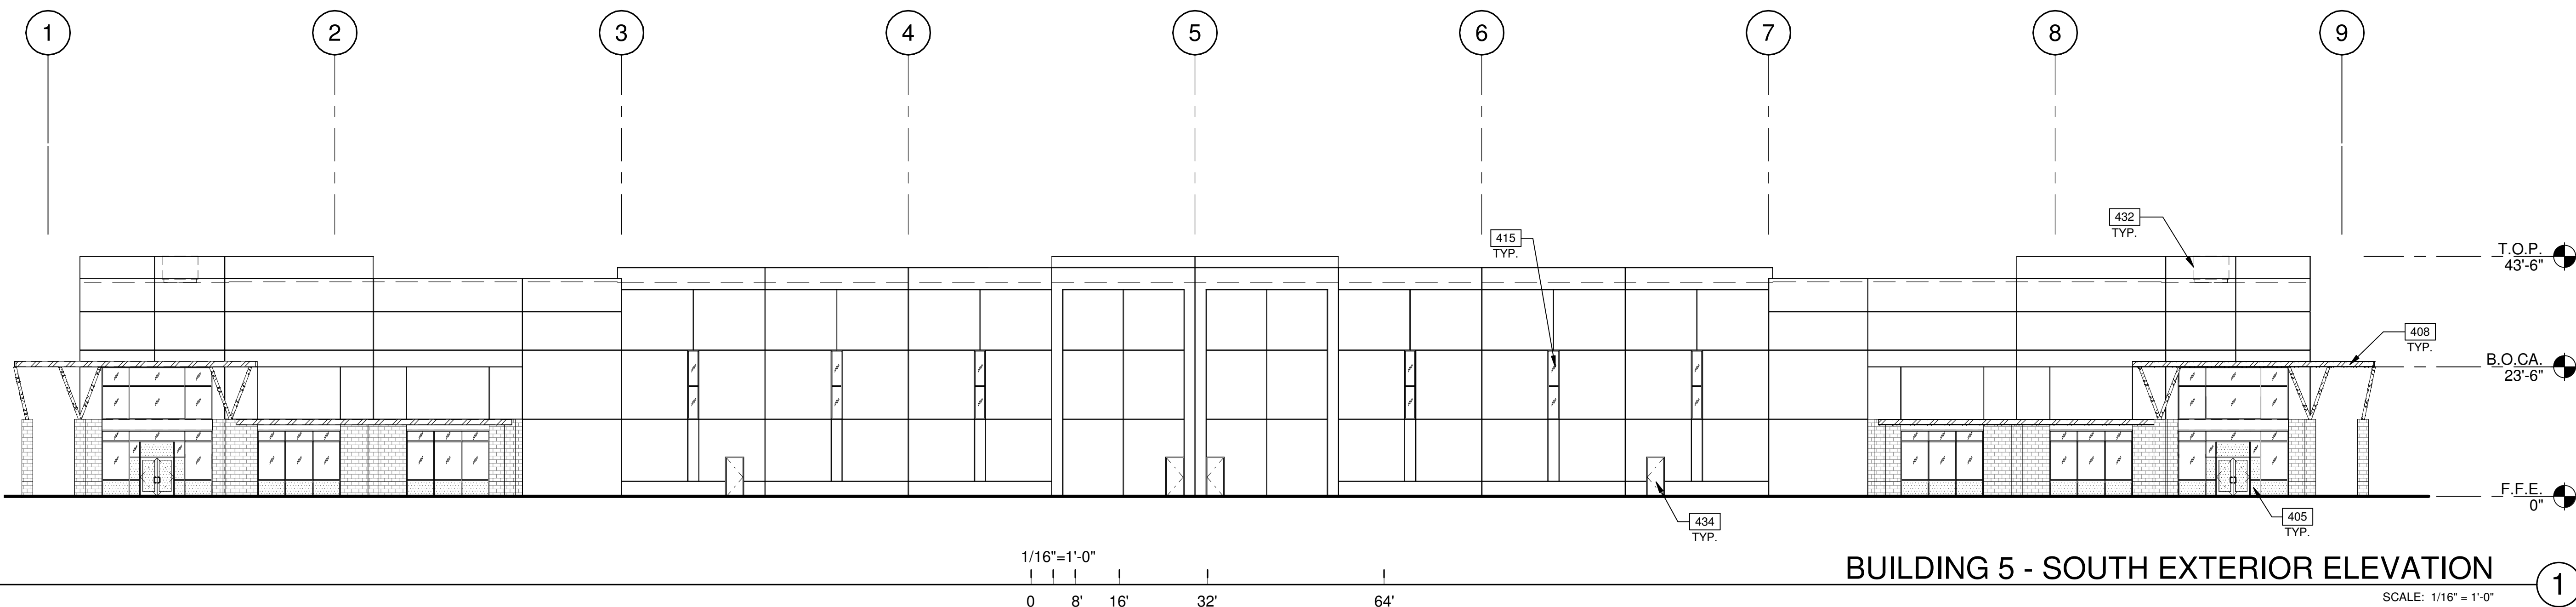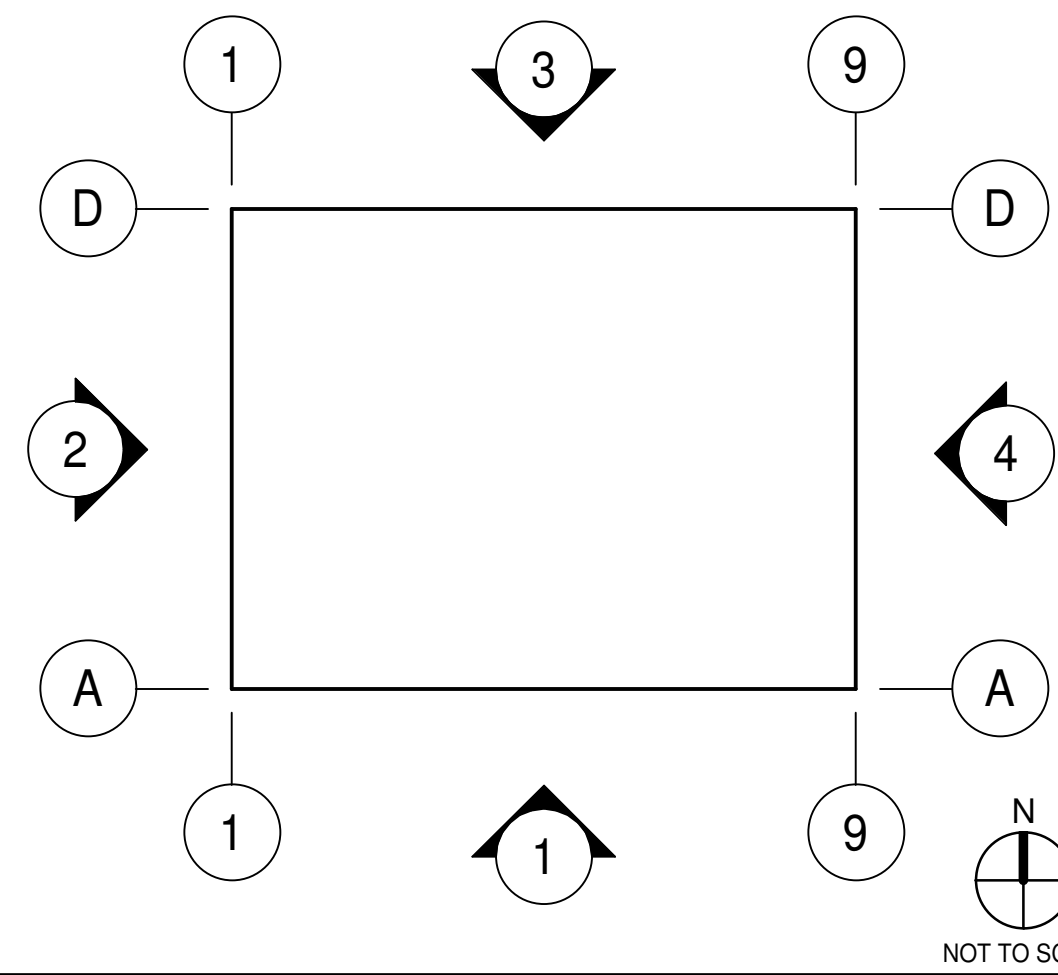


BUILDING 5 - SOUTH EXTERIOR ELEVATION

1

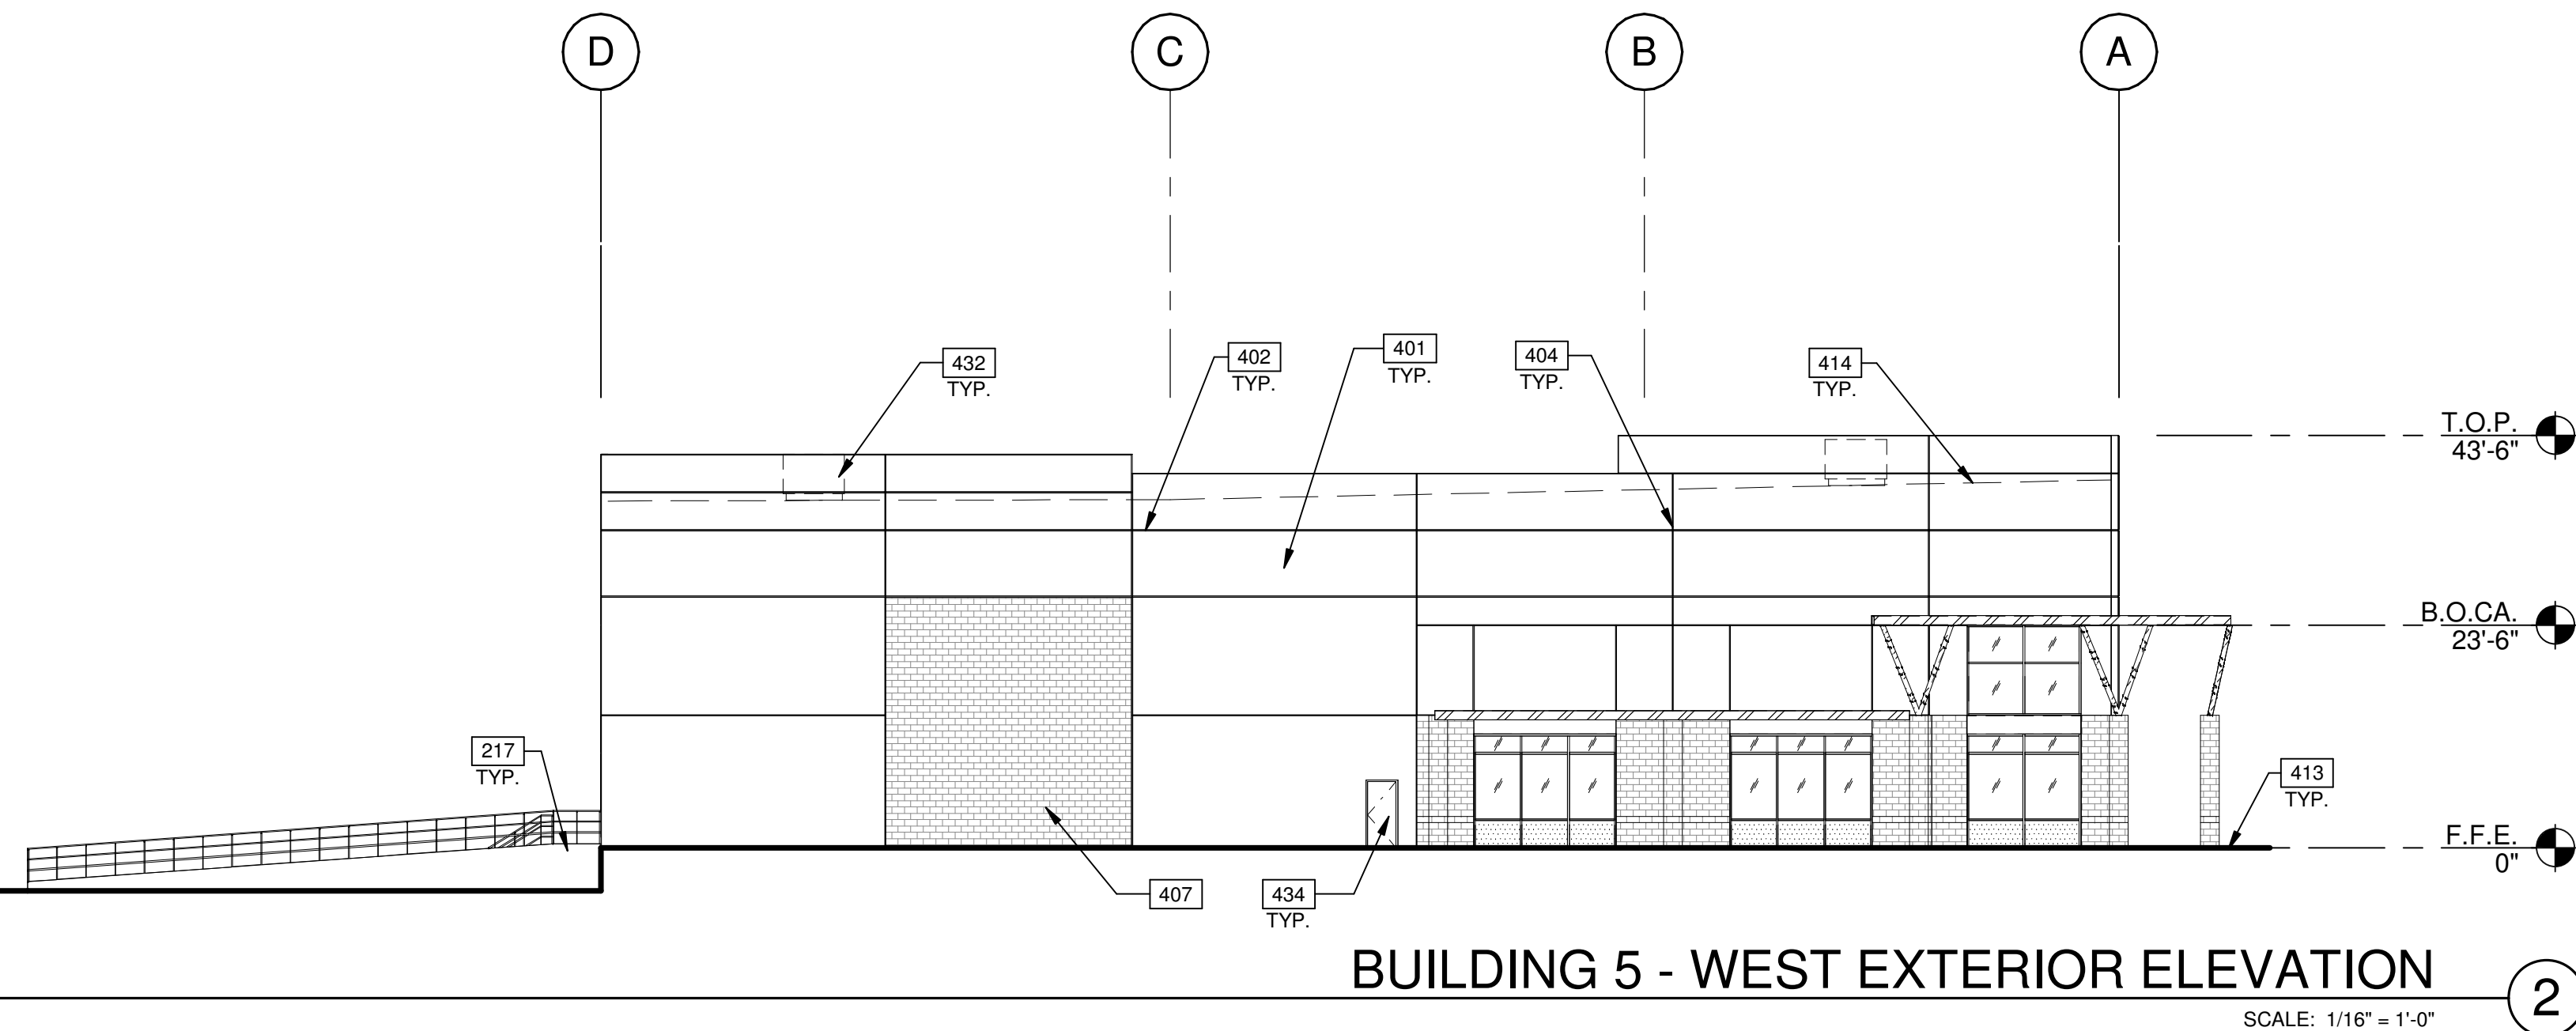


BUILDING 5 - WEST EXTERIOR ELEVATION

2

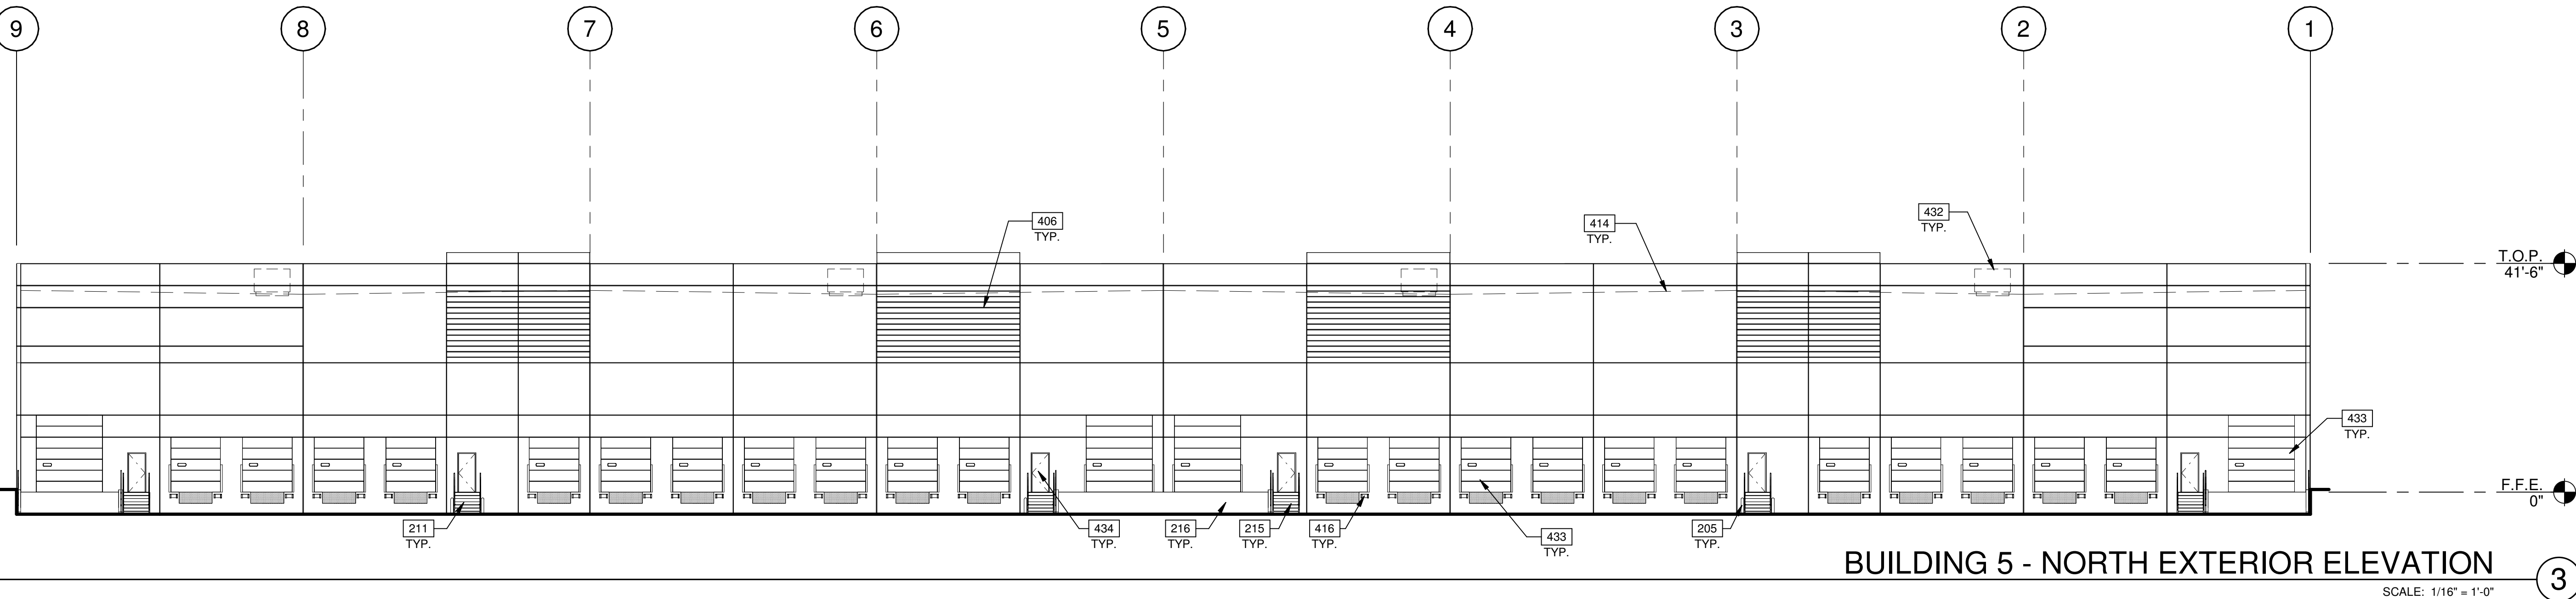

BUILDING 5 - NORTH EXTERIOR ELEVATION

3

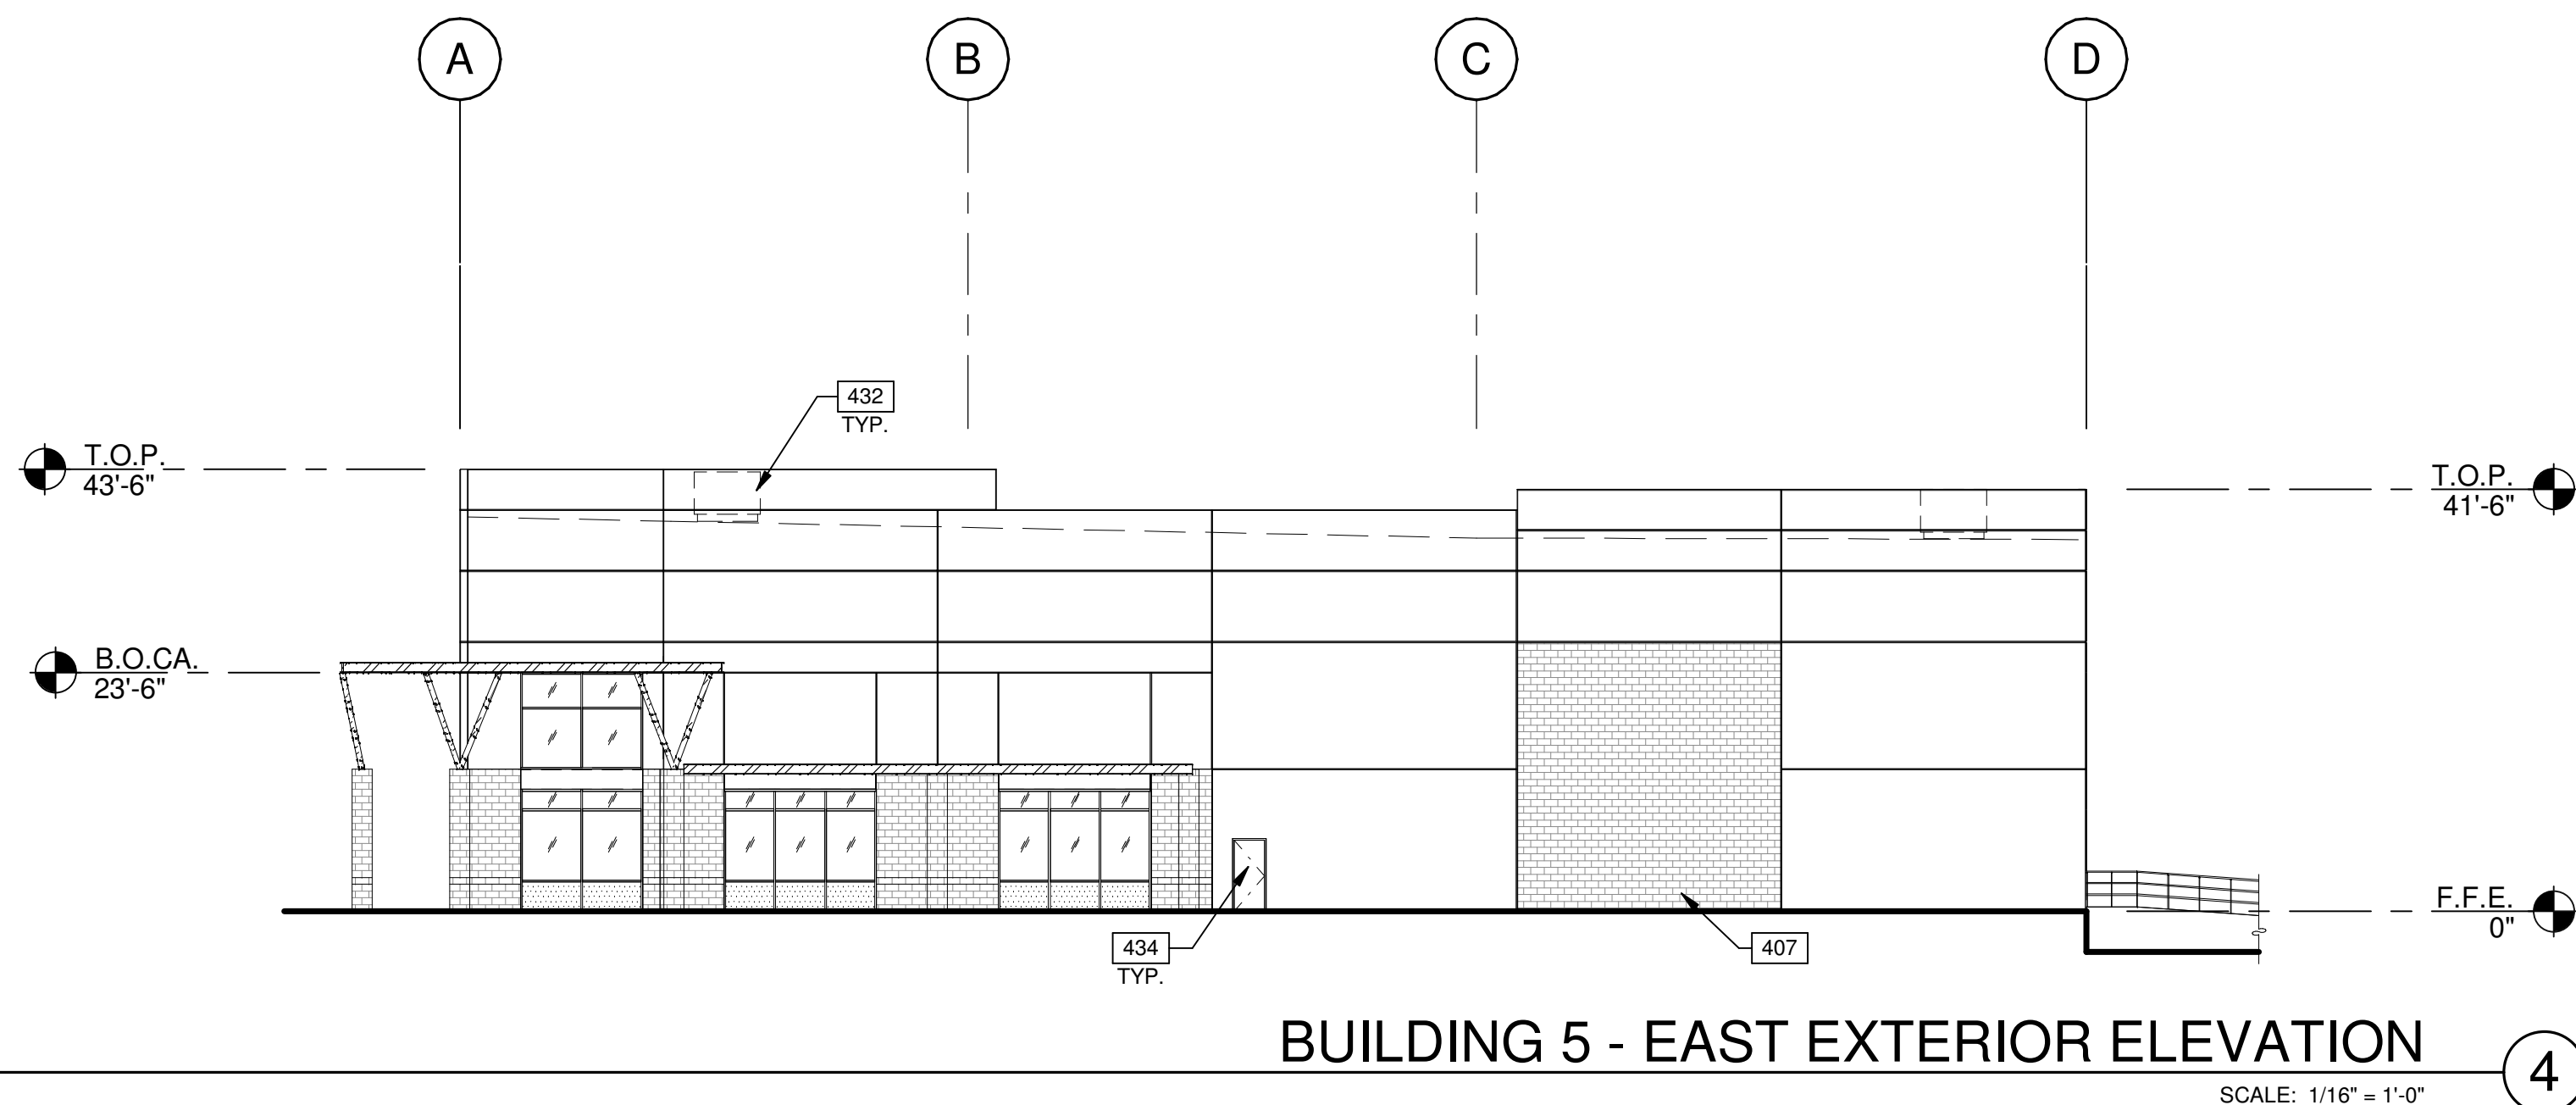


BUILDING 5 - EAST EXTERIOR ELEVATION

4

WARE MALCOMB
ARCHITECTURE
PLANNING
INTERIORS

2777 E. Camelback Rd. Suite #205
Phoenix, AZ 85016
P: 480.767.1001
F: 480.767.1001

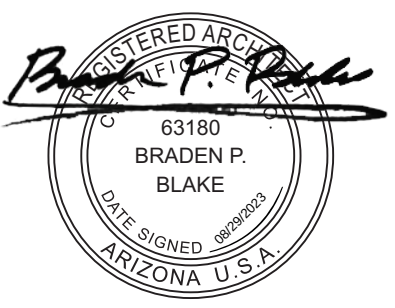

MERIDIAN 24
6550 S. MERIDIAN ROAD
MESA, ARIZONA 85212

BUILDING 5 - EXTERIOR ELEVATIONS


REMARKS

DATE

PAPM: M. RETZLAFF
DRAWN BY: J.O. / T.D. / M.M.O.
JOB NO.: PHX22-0015-00

SHEET

A520

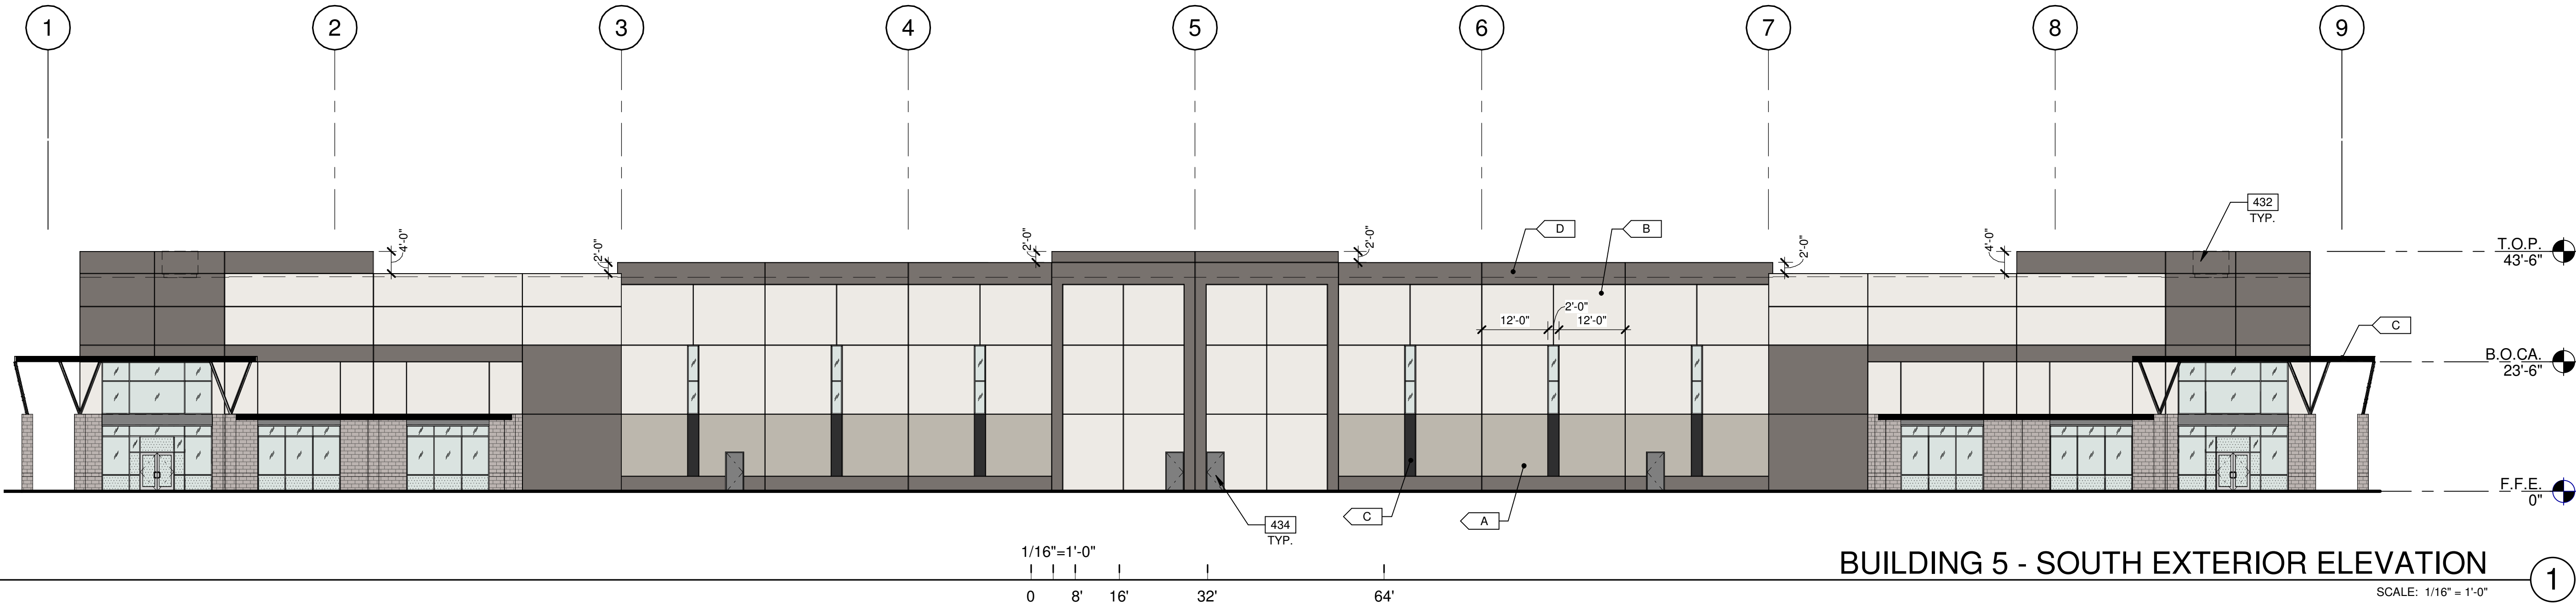

BUILDING 5 - SOUTH EXTERIOR ELEVATION

SCALE: 1/16" = 1'-0"

KEYNOTES:

- 406 CONCRETE FORM LINER.
407 CONCRETE FORM LINER 8"x16" SPLIT FACE MASONRY RUNNING BOND PATTERN. PAINTED TO MATCH EXTERIOR CMU.
414 LINE OF ROOF BEYOND.
432 FUTURE MECHANICAL EQUIPMENT.
433 OVERHEAD SECTIONAL DOOR, INTEGRAL COLOR.
434 HOLLOW METAL DOOR, PAINTED TO MATCH ADJACENT WALL.

LEGEND

MATERIALS:

- METAL CANOPY, PAINTED
EXTERIOR SPLIT FACE CONCRETE MASONRY UNIT

GLASS:

- VISION GLASS
SPANDREL GLASS
TEMPERED GLASS


COLORS:

PROVIDE 6'-0" WIDE PAINT COLOR MOCK-UP FULL HEIGHT OF BUILDING FOR OWNER/ARCHITECT REVIEW.

- A BASE COLOR: MINDFUL GRAY SW 7016
B SECONDARY COLOR: SNOWBOUND SW 7004
C ACCENT COLOR: TRICORN BLACK SW 6258
D ACCENT COLOR: GAUNTLET GRAY SW 7019


MATERIALS PERCENTAGES

MATERIALS:	NORTH:	SOUTH:	EAST:	WEST:
MINDFUL GRAY SW 7016	0%	10%	0%	0%
SNOWBOUND SW 7004	50%	48%	40%	40%
TRICORN BLACK SW 6258	0%	1%	1%	1%
GAUNTLET GRAY SW 7019	50%	25%	38%	38%
EXTERIOR SPLIT CMU WALL	0%	6%	13%	13%
VISION GLASS	0%	10%	8%	8%

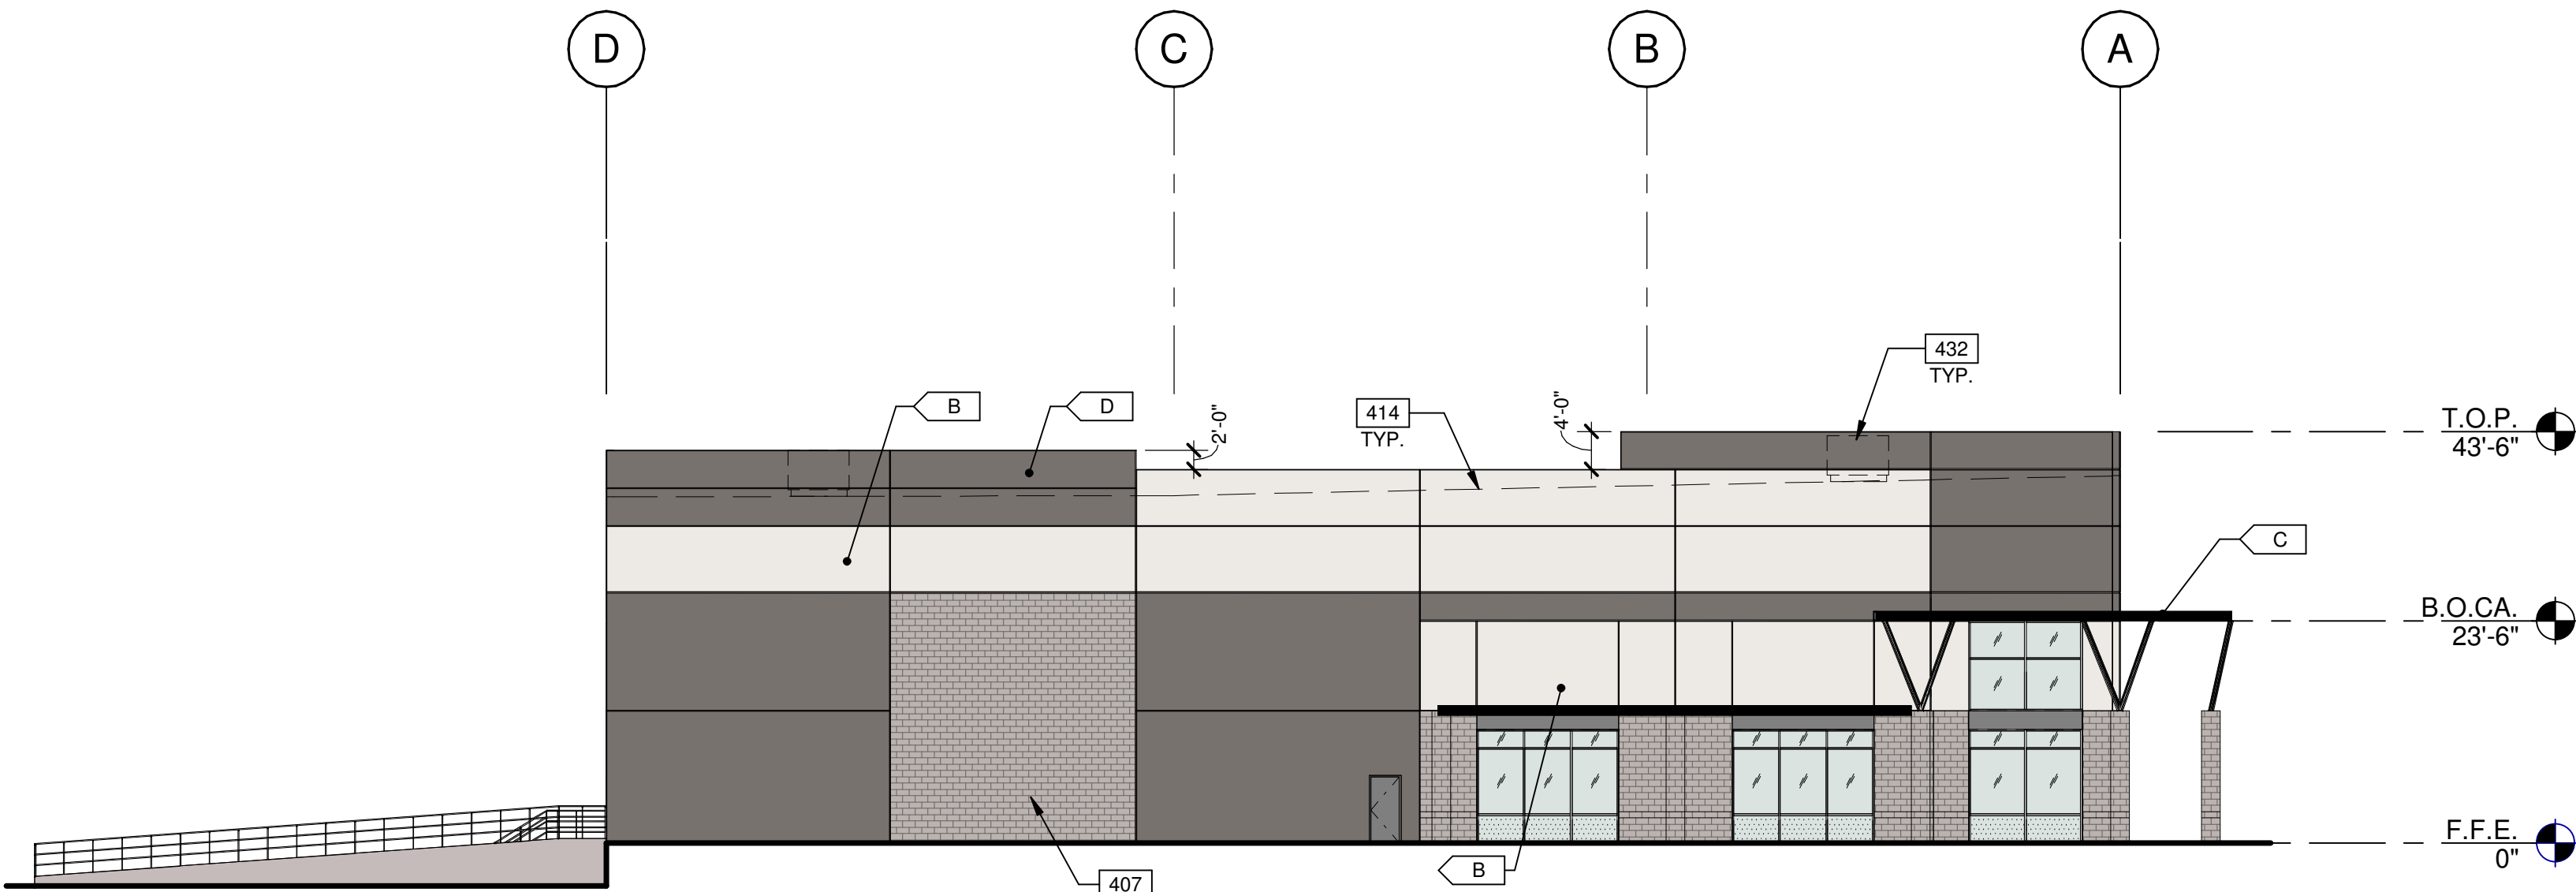


BUILDING 5 - WEST EXTERIOR ELEVATION

SCALE: 1/16" = 1'-0"

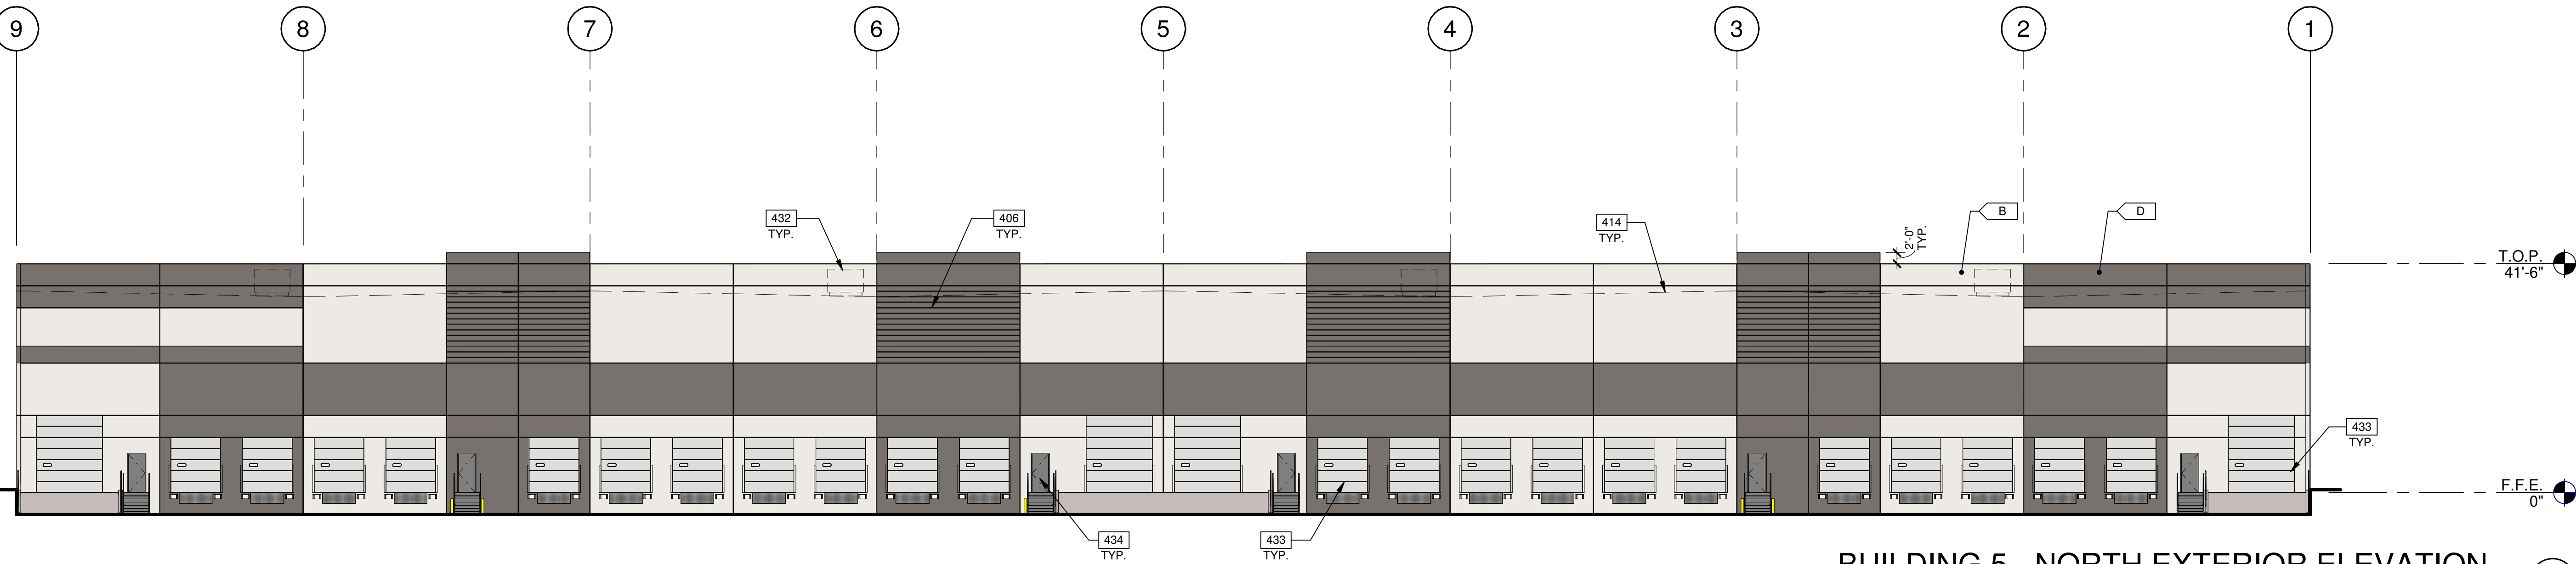

BUILDING 5 - NORTH EXTERIOR ELEVATION


SCALE: 1/16" = 1'-0"

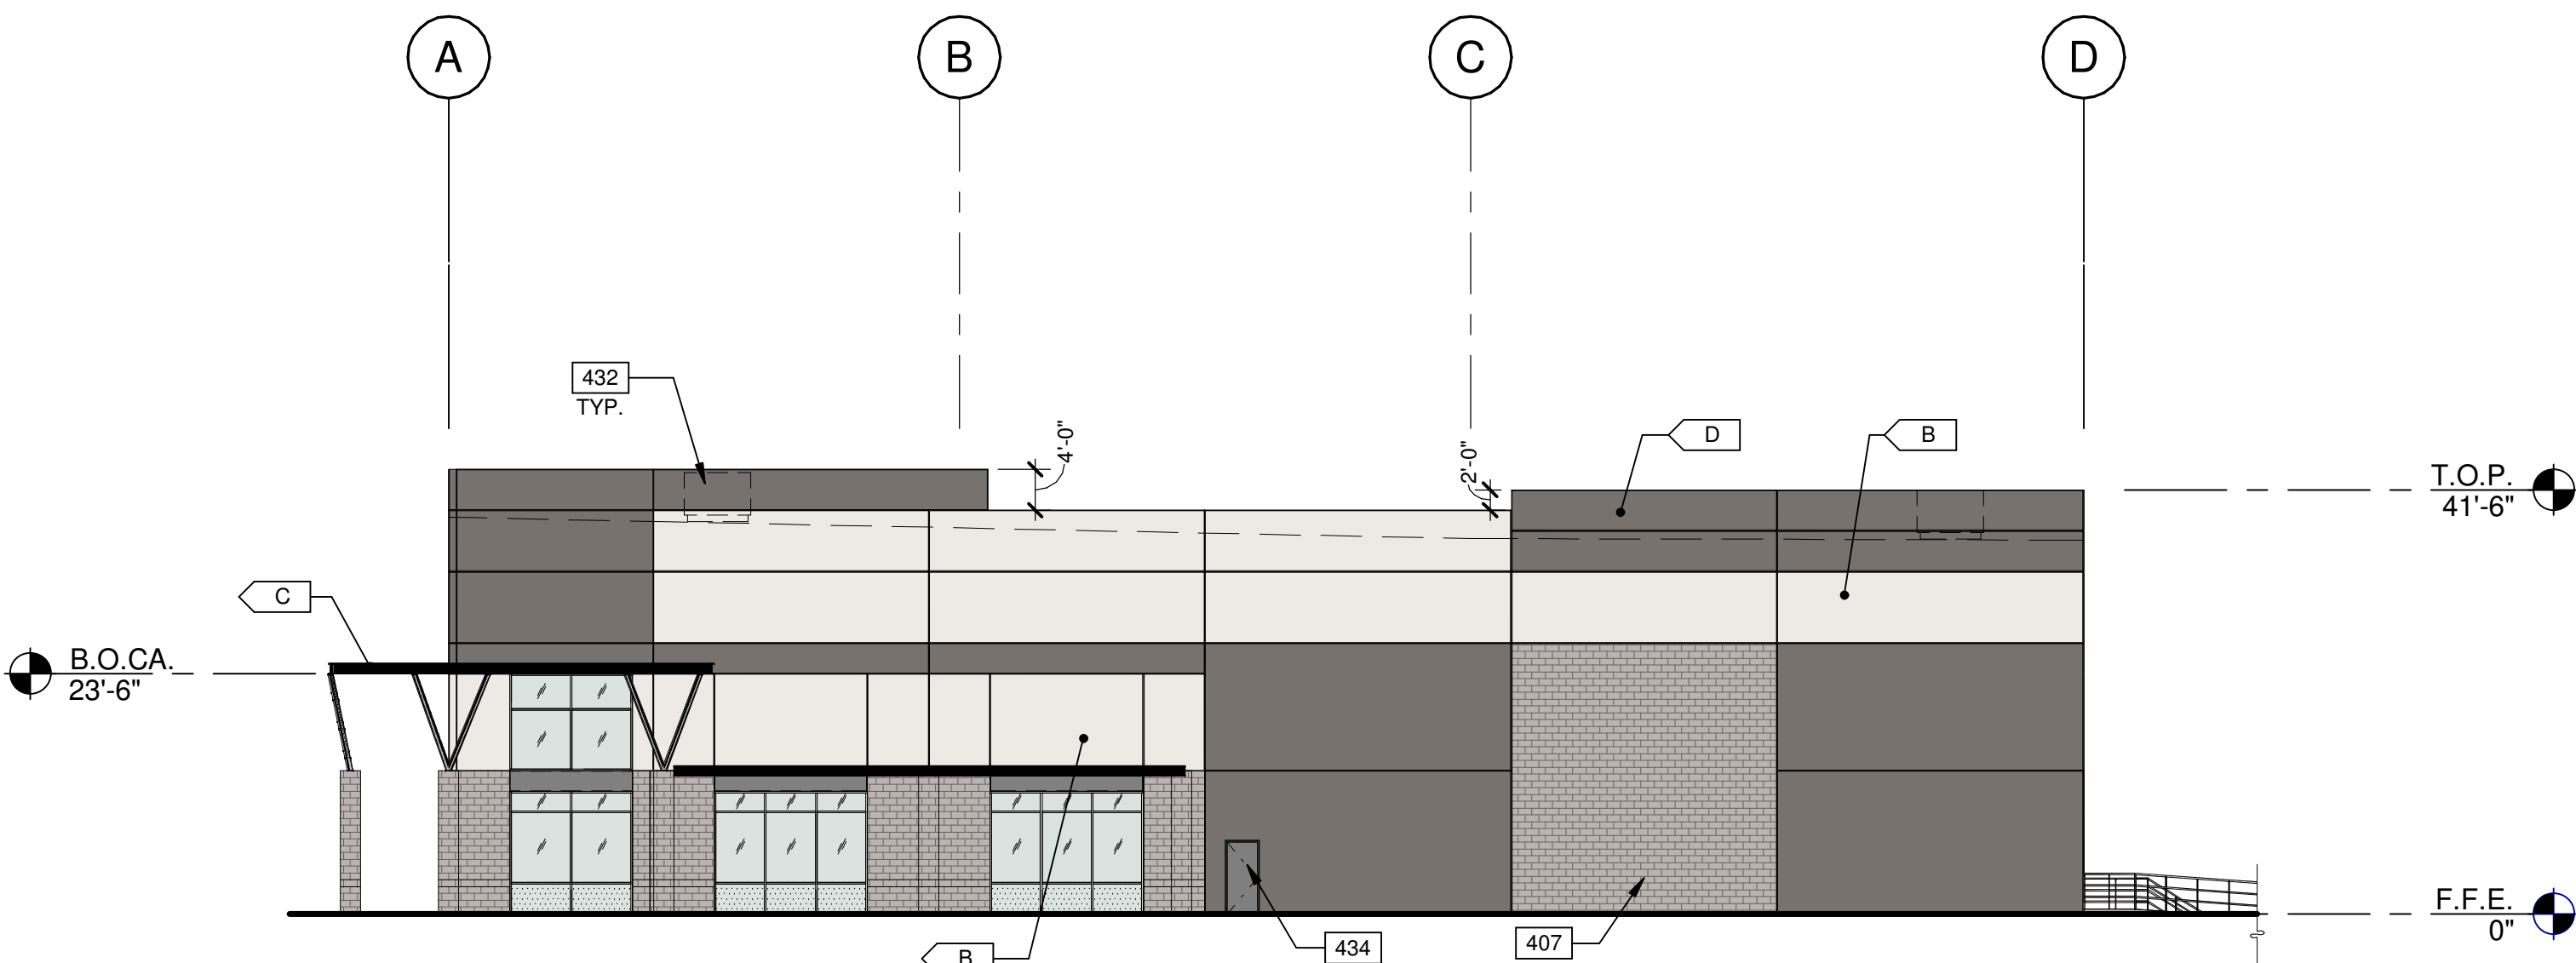


BUILDING 5 - EAST EXTERIOR ELEVATION

SCALE: 1/16" = 1'-0"

KEY PLAN

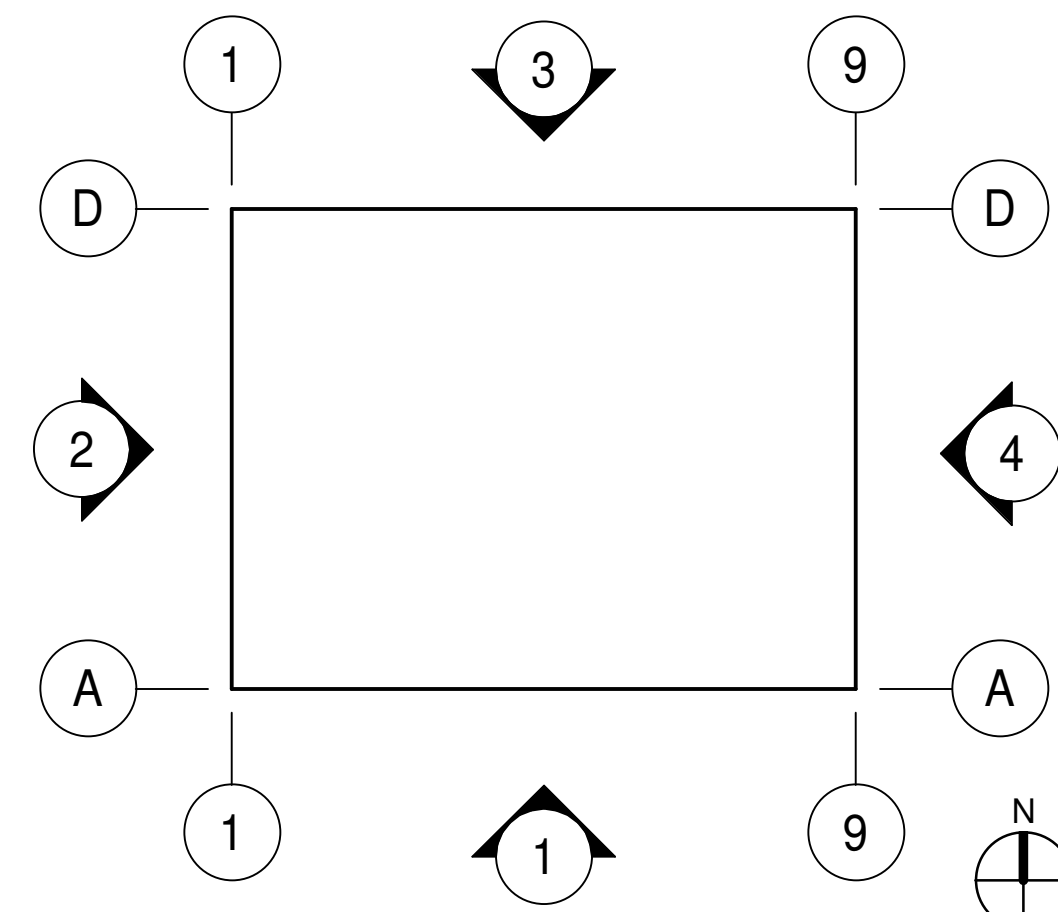

WARE MALCOMB
ARCHITECTURE
PLANNING
BRANDS
BUILDING MEASUREMENT

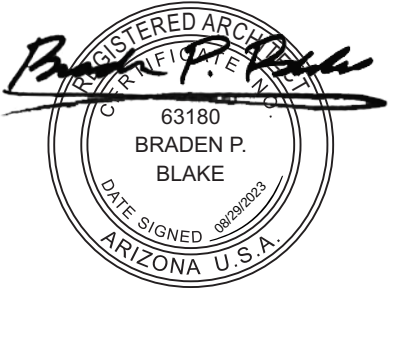

MERIDIAN 24

6550 S. MERIDIAN ROAD
MESA, ARIZONA 85212

BUILDING 5 - EXTERIOR ELEVATIONS

DATE	REMARKS

PAPM: M. RETZLAFF
DRAWN BY: J.O. / T.D. / M.M.O.
JOB NO.: PHX22-0015-00

SHEET
A521