



© COPYRIGHT 2024 VALLEY ARCHITECTURE, INC.  
 IN ORDER TO USE THESE DRAWINGS, GENERAL CONTRACTOR MUST VERIFY ALL EXISTING SITE AND ANY EXISTING BUILDING CONDITIONS, INCLUDING EXISTING GRADES, AND EXISTING UTILITIES PRIOR TO BEGINNING CONSTRUCTION. GENERAL CONTRACTOR ALSO MUST VERIFY ALL DIMENSIONS BEFORE BEGINNING CONSTRUCTION. ANY DISCREPANCY MUST BE REPORTED BY GENERAL CONTRACTOR TO VALLEY ARCHITECTURE, INC. WITH A WRITTEN RFI FOR RESOLUTION PRIOR TO INITIATING THE WORK.


NEW BUILDING FOR:  
 NEW LIFE - FELLOWSHIP BUILDING  
 1718 W. BROADWAY RD.  
 MESA, AZ 85202

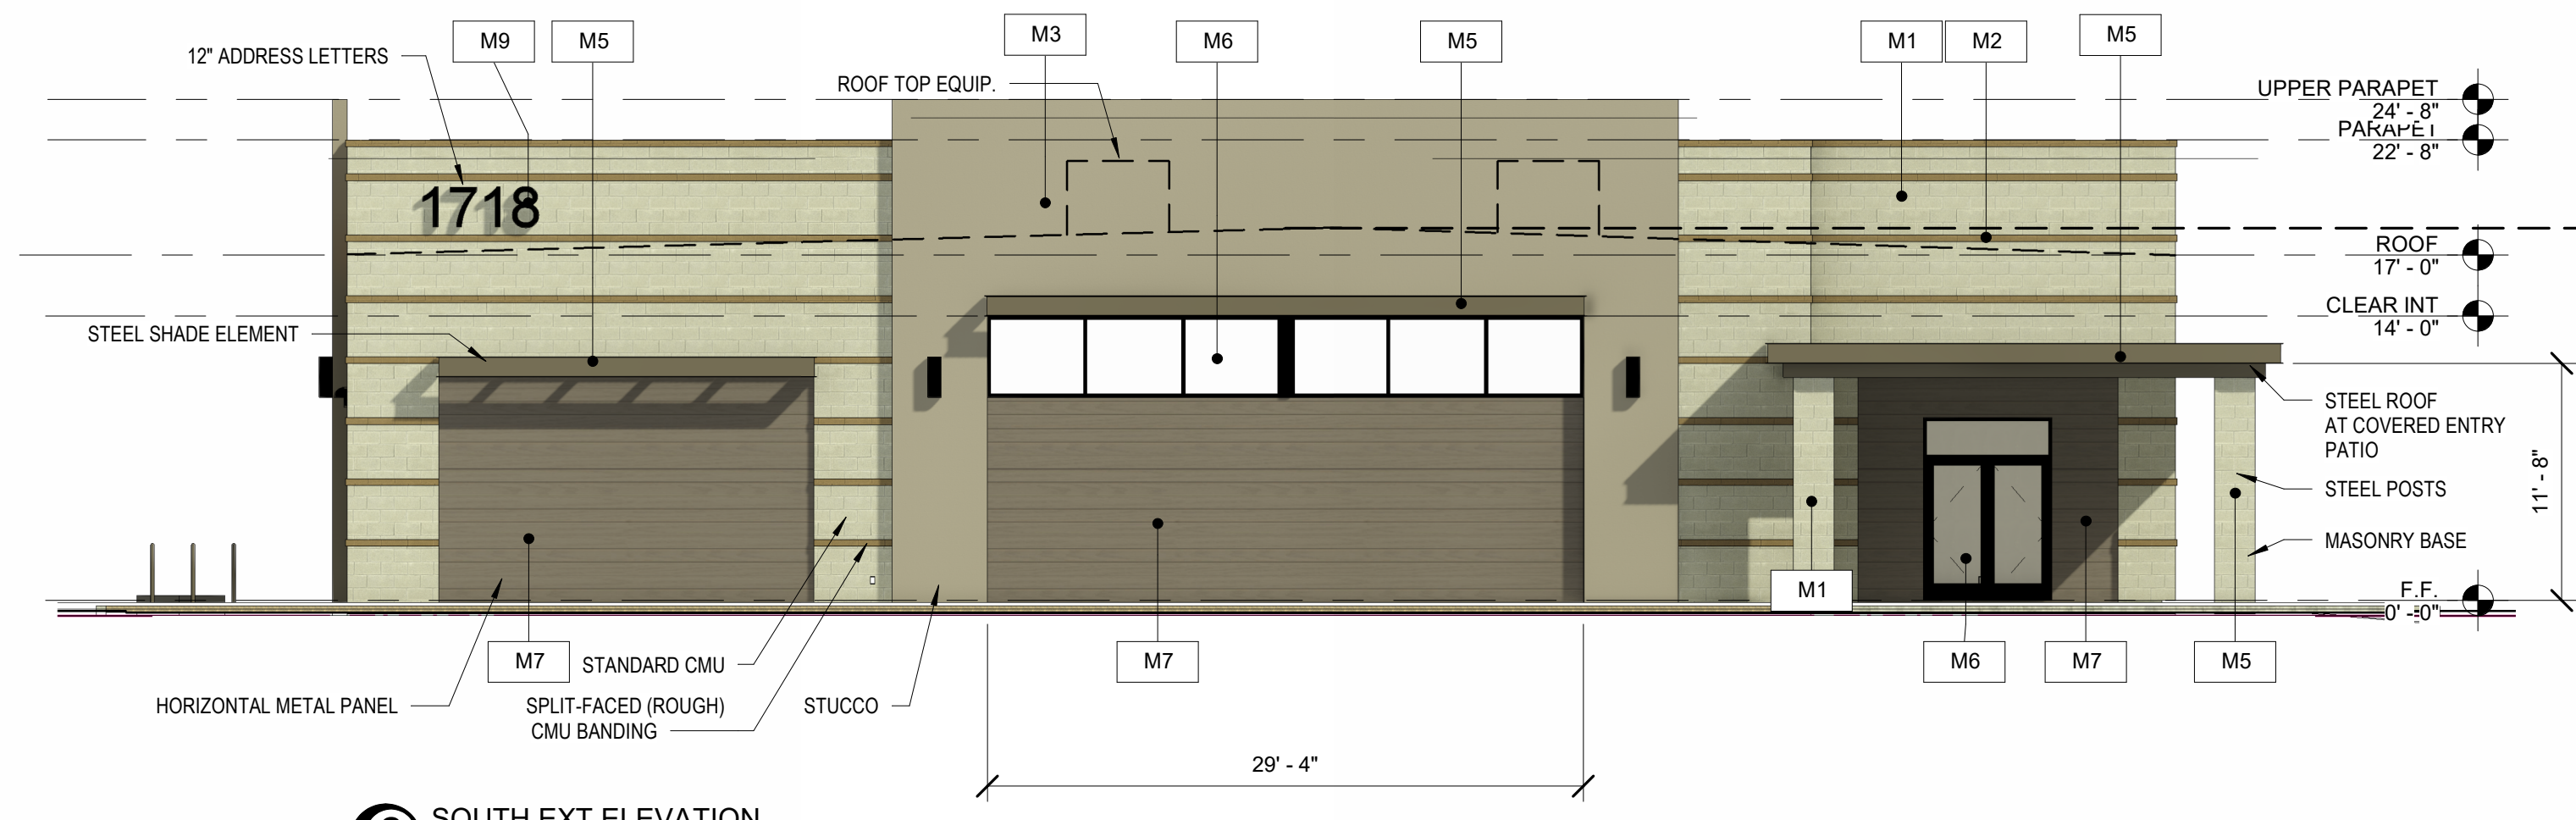


2 SOUTH EXT ELEVATION  
 1/8" = 1'-0"

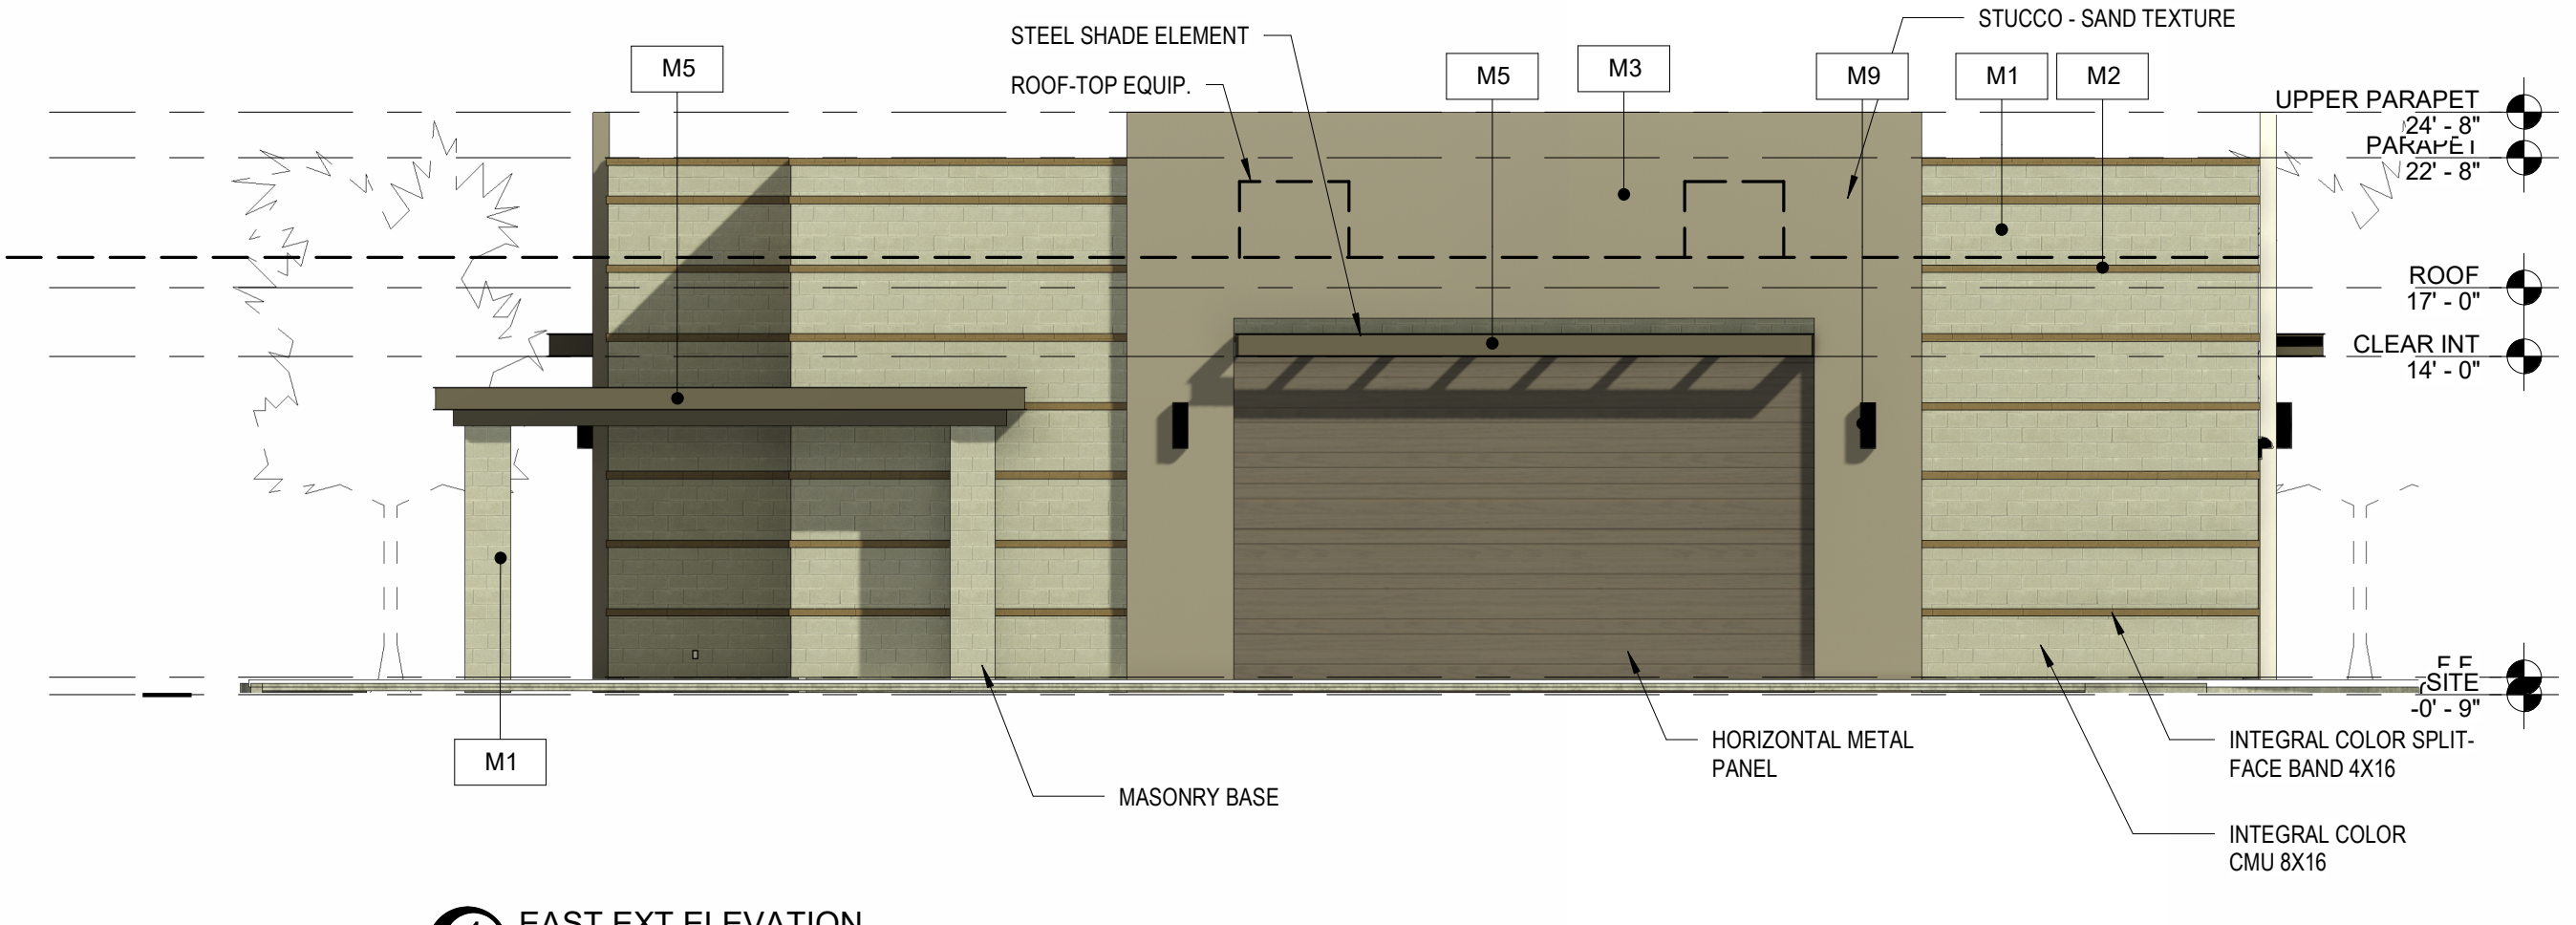

1 EAST EXT ELEVATION  
 1/8" = 1'-0"

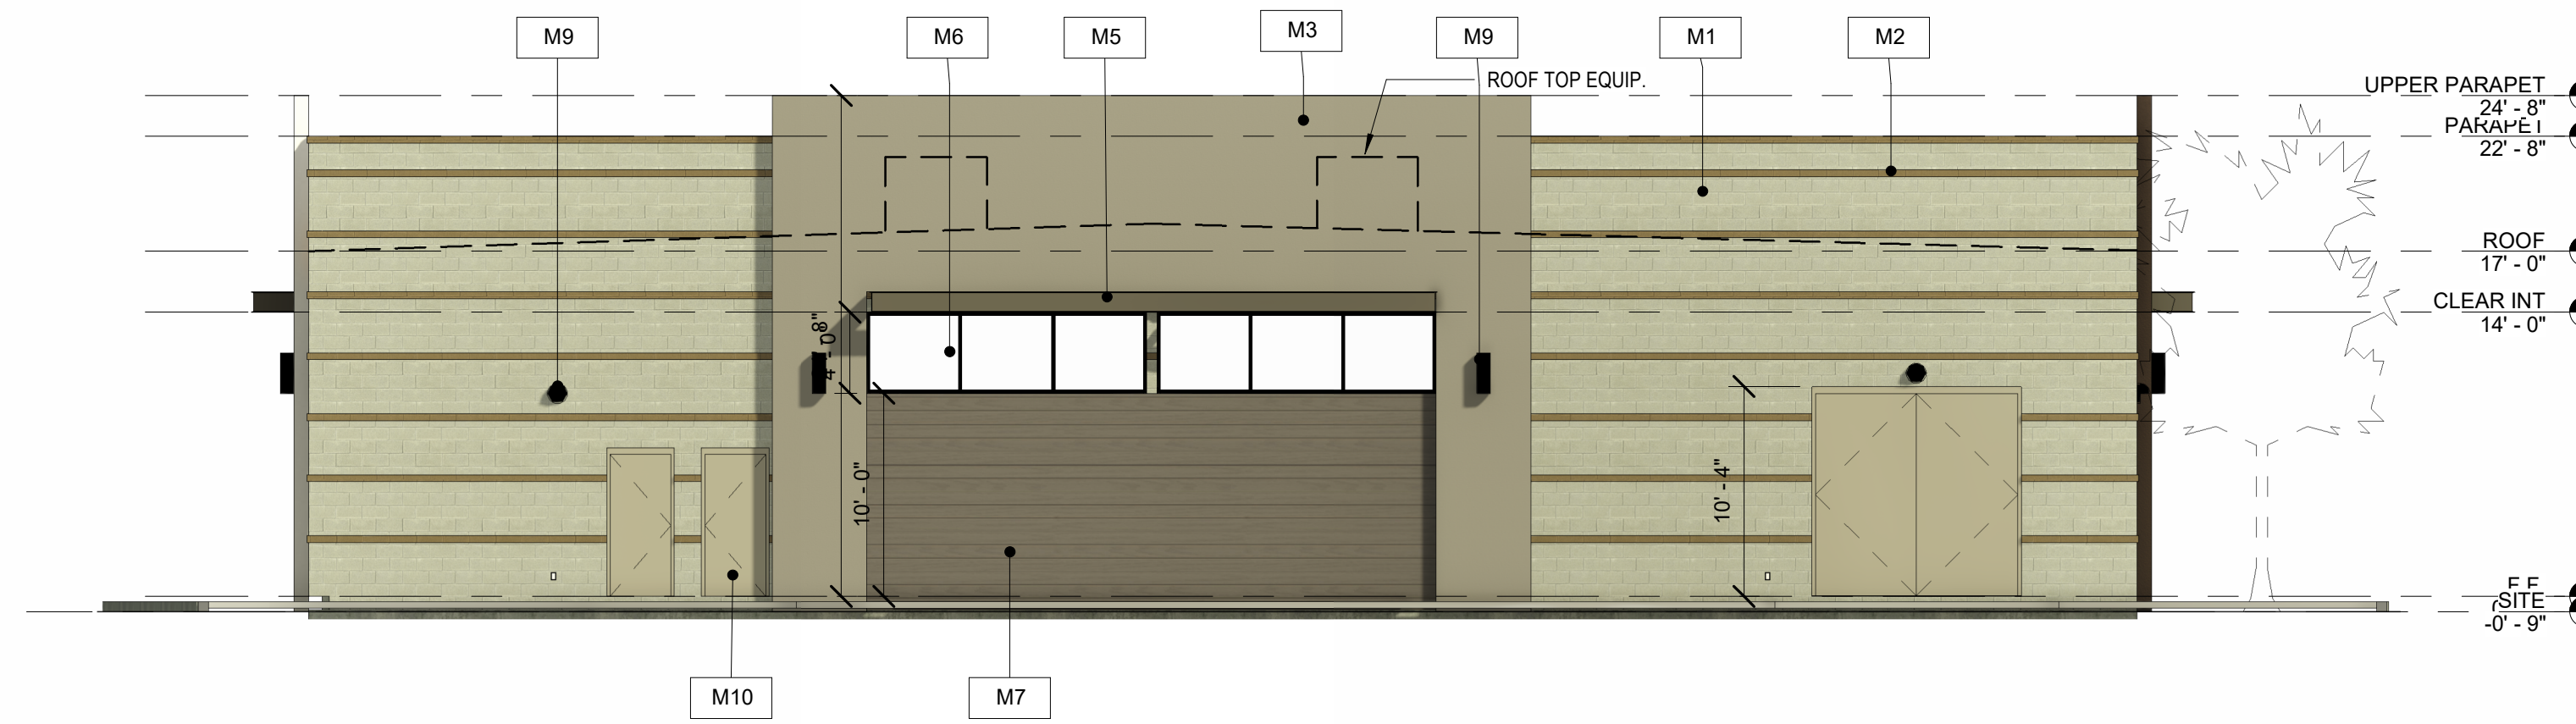

4 NORTH EXT ELEVATION  
 1/8" = 1'-0"

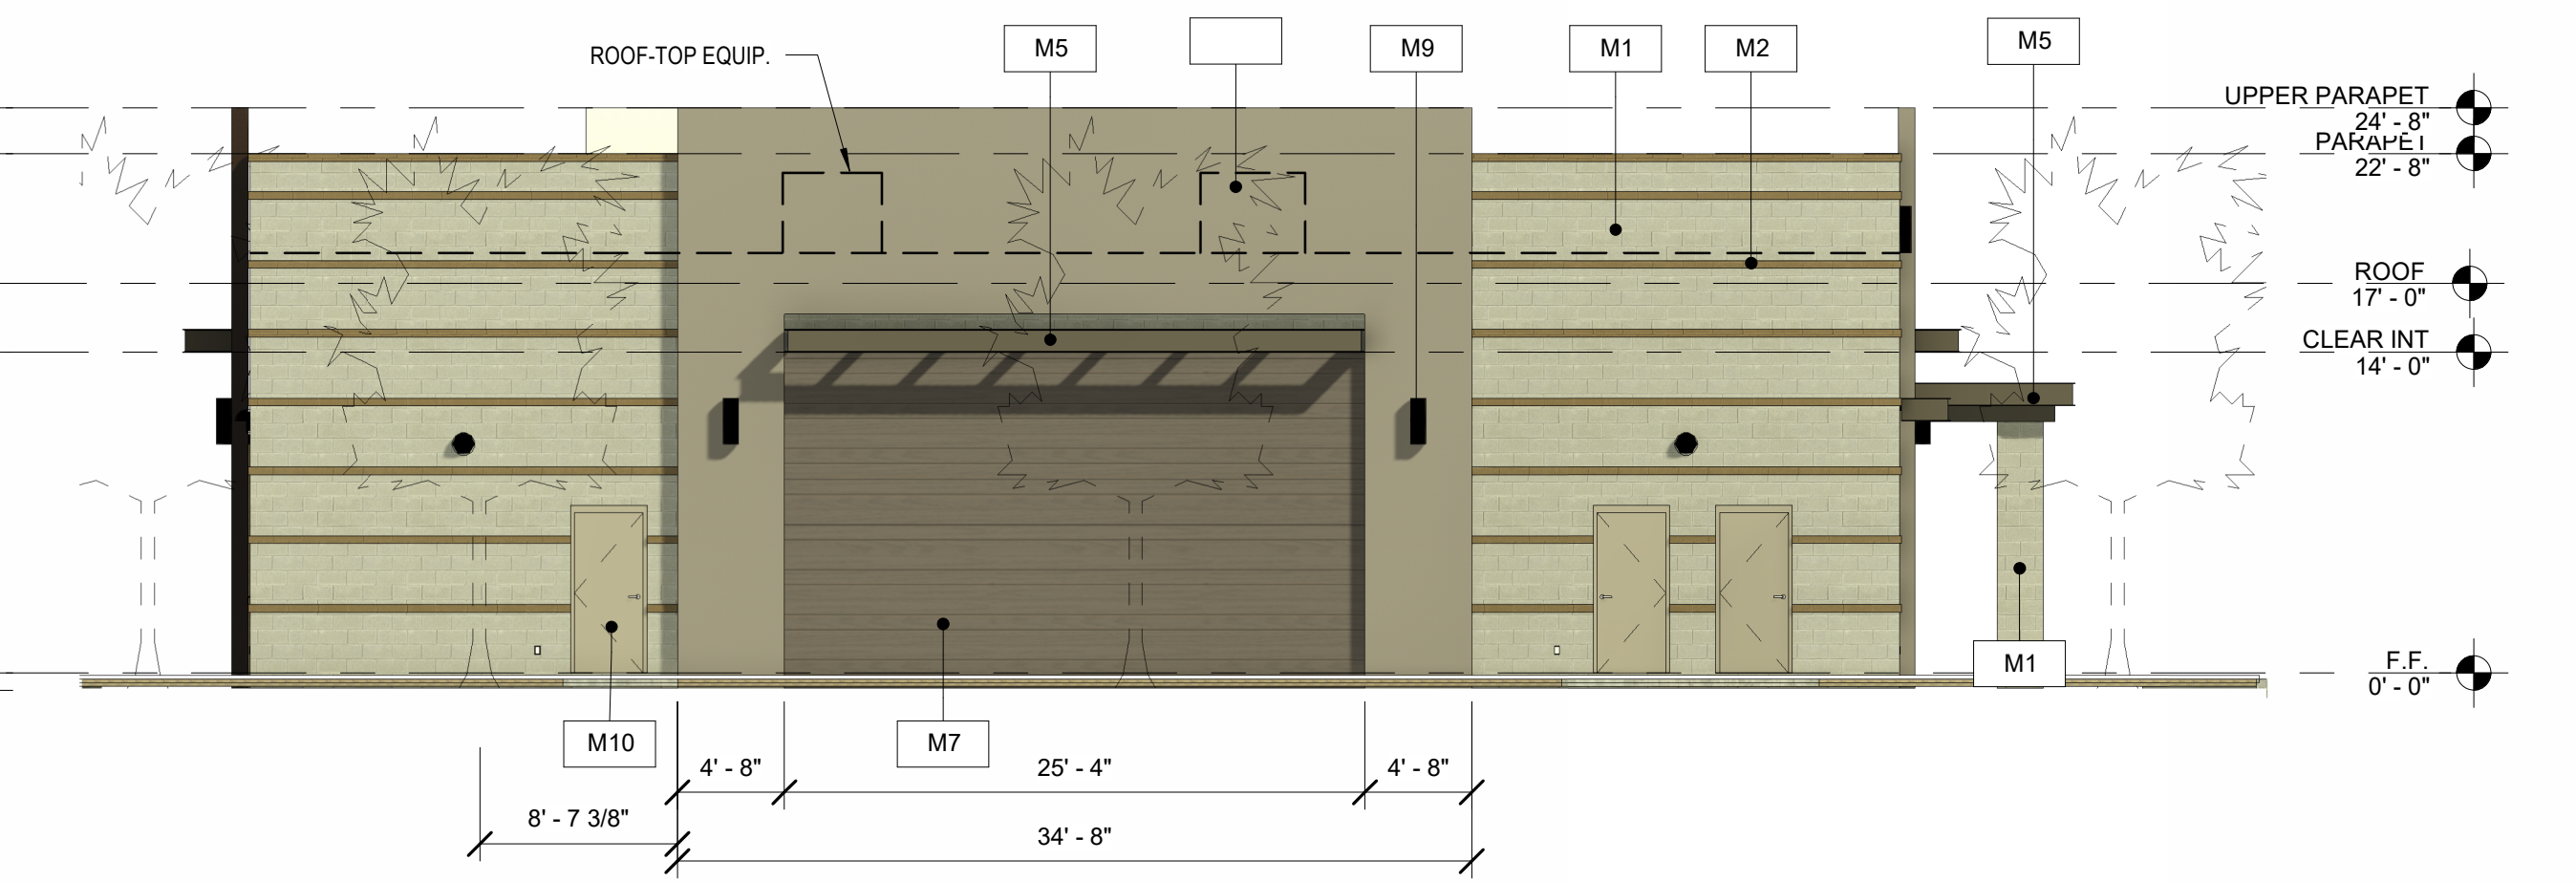

3 WEST EXT ELEVATION  
 1/8" = 1'-0"

**Material Calculation**

	NORTH 2091		EAST 1702		SOUTH 2117		WEST 1702	
MASONRY	1194	57%	796	47%	813	38%	845	50%
STUCCO	508	24%	475	28%	514	24%	475	28%
METAL PANEL	411	20%	371	22%	761	36%	357	21%
AWNING	28	1%	25	1%	29	1%	25	1%

**Exterior Finishes**

	MATERIAL M1 BROWN STANDARD FINISH CMU - 16X8 RUNNING BOND ECHOLON (OLDCASTLE) "PEBBLE" COLOR		MATERIAL M3 STUCCO - SAND FINISH SHERWIN WILLIAMS SW7052 "GRAY AREA" ACCENT WALLS		MATERIAL M5 PAINT - EXTERIOR SEMI-GLOSS SHERWIN WILLIAMS SW7052 "GRAY AREA" EXTERIOR METALS		MATERIAL M7 METAL PANEL - CONCEALED FASTENER 16" WITH 1" REVEAL - HORIZONTAL DESERT TAN COLOR ACCENT METAL WALLS		MATERIAL M9 PAINT - EXTERIOR SEMI-GLOSS SHERWIN WILLIAMS SW0036 "BUCKRAM BINDING" EXTERIOR STEEL DOORS
	MATERIAL M2 BROWN-GRAY SPLIT FACED CMU 16X8 - ACCENT SINGLE ROW ECHOLON (OLDCASTLE) "GRAY" COLOR		MATERIAL M4 STUCCO - SAND FINISH SHERWIN WILLIAMS SW7049 "NUANCE" ENTRY SOFFIT		MATERIAL M6 BLACK ANODIZED FRAMES WITH VITRO SOLARGRAY 1" INSULATED GLAZING WINDOWS AND GLAZED DOORS		MATERIAL M8 METAL PANEL - CONCEALED FASTENER 16" WITH 1" REVEAL - HORIZONTAL DESERT TAN COLOR ACCENT METAL WALLS		MATERIAL M10 METAL PANEL - CONCEALED FASTENER 16" WITH 1" REVEAL - HORIZONTAL DESERT TAN COLOR ACCENT METAL WALLS

ISSUED FOR	REV	DATE

SEALS AND SIGNATURES

FINAL APPROVAL SET  
 DRAWING TITLE  
 EXTERIOR ELEVATIONS

DATE: 02.26.26  
 PROJECT NUMBER: VAI2421  
 DRAWING NUMBER: CD A400