



NOT FOR CONSTRUCTION


8/12/2026 10:19:09 AM Autodesk Docs://ER2 - Greenfield & McDowell/ER2 - Greenfield & McDowell.rvt

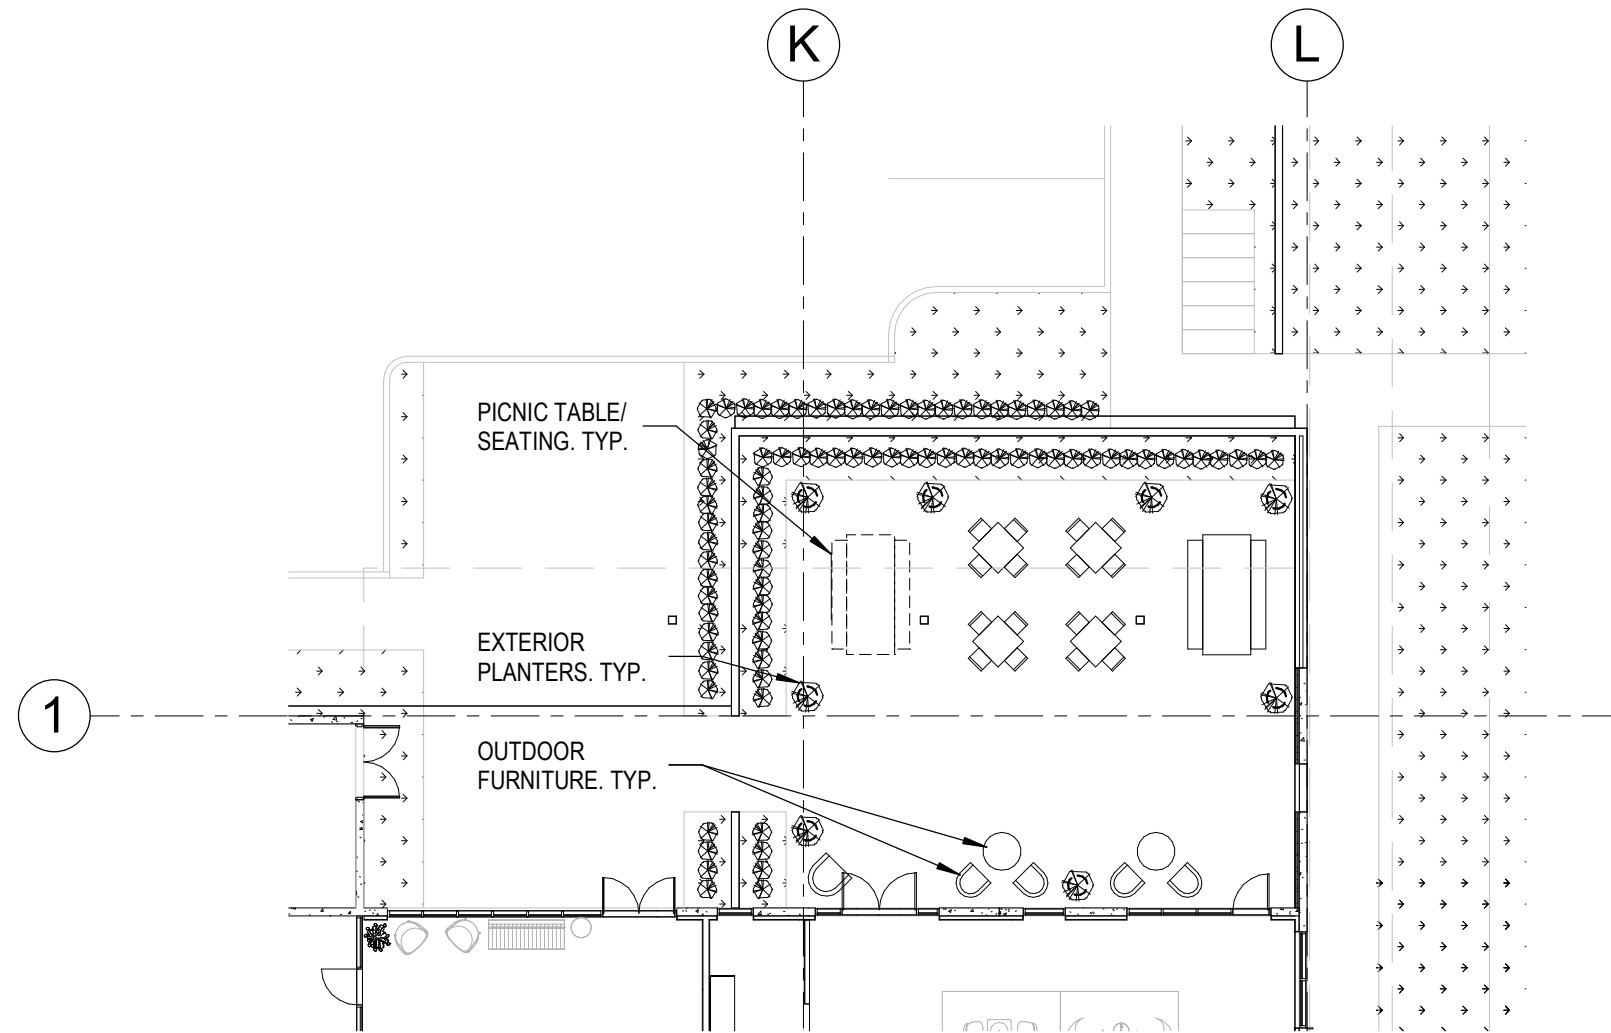

1 ENLARGED SITE PLAN - ENTRY/COVERED PATIO
1/16" = 1'-0"

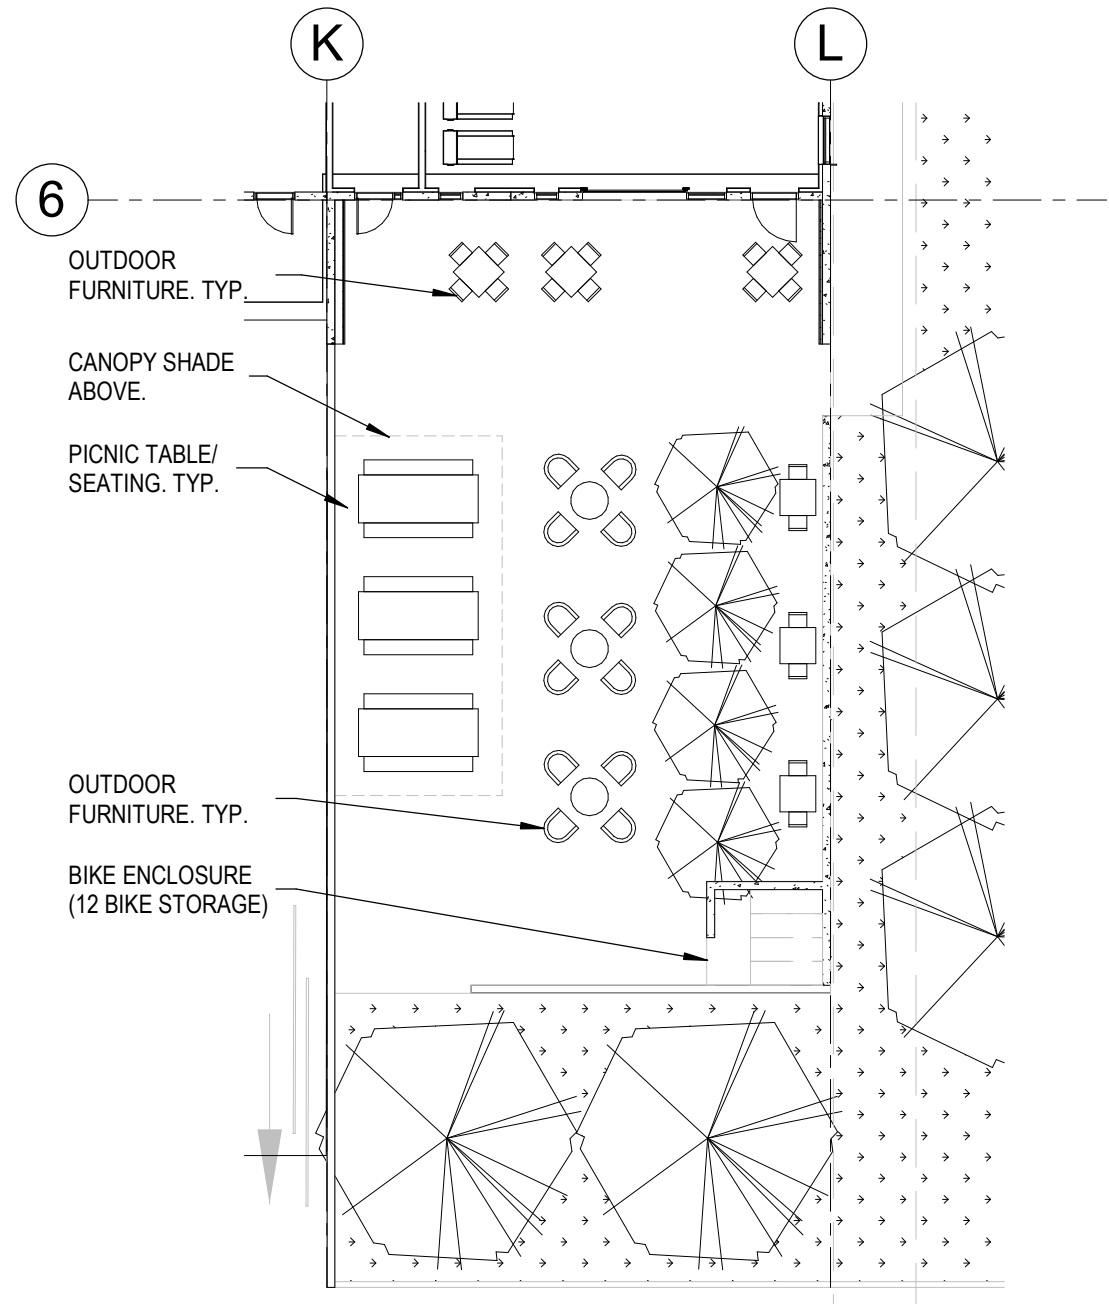

2 ENLARGED SITE PLAN - GARDEN AREA
1/16" = 1'-0"

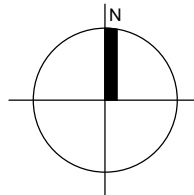

GENERAL DRAWING NOTES

- A. REFER TO THE A0.X SERIES DRAWINGS FOR ARCHITECTURAL GENERAL NOTES, DRAWING, REFERENCE AND MATERIAL SYMBOLS AS WELL AS ABBREVIATIONS USED ON THIS DRAWING.
- B. FOR BASIC LIFE SAFETY AND CODE INFORMATION APPLYING TO THIS PROJECT, REFER TO G.X SERIES LOCATED PER THE PROJECT SHEET INDEX.
- C. REFER TO A2.X.X SERIES FOR ARCHITECTURAL FLOOR PLANS, ROOF PLANS, & TILT WALL COORDINATION INFORMATION
- D. REFER TO AND COORDINATE WITH CIVIL, LANDSCAPE, STRUCTURAL, MECHANICAL, AND ELECTRICAL DRAWINGS FOR ADDITIONAL SITE INFORMATION NOT SHOWN ON THIS DRAWING.
- E. SITE SCREEN WALLS A MAXIMUM 8'-0" ABOVE THE HIGHEST FINISHED GRADE OF THE PARKING AREA OR STREET CURB, WHICHEVER IS HIGHER
- F. REFER TO AND COORDINATE WITH CIVIL DRAWINGS FOR ALL FINISH GRADES.
- G. REFER TO A4.X.X SERIES DRAWINGS FOR ENLARGED EXTERIOR ELEVATIONS, BUILDING SECTIONS, TILT WALL ELEVATIONS, & WALL SECTIONS

REFERENCE KEYNOTES

ER2
GREENFIELD & MCDOWELL

ISSUE / REVISION LOG

#	DESCRIPTION	DATE
---	-------------	------

ISSUE DATE:

PROJECT NO:



















PROJECT MANAGER:

NOT FOR CONSTRUCTION

A1.31

ARCHITECTURAL SITE PLAN - ENLARGED

THESE DRAWINGS ARE AN INSTRUMENT OF SERVICE AND THE PROPERTY OF LGE DESIGN GROUP AND LGE DESIGN BUILD. THE USE OF THIS DRAWING SHALL BE RESTRICTED TO THE ORIGINAL SITE FOR WHICH IT WAS PREPARED AND PUBLICATION THEREOF IS EXPRESSLY LIMITED TO SUCH.

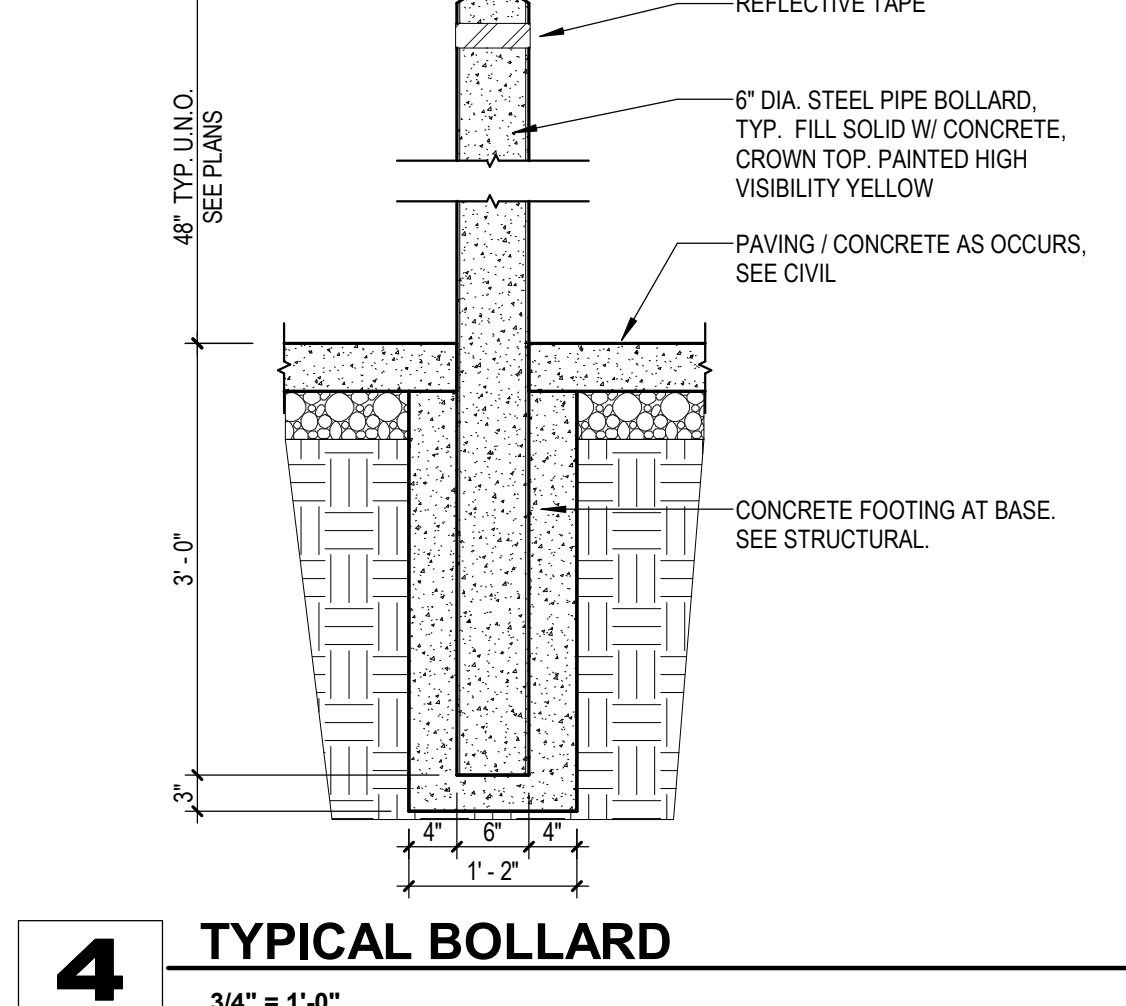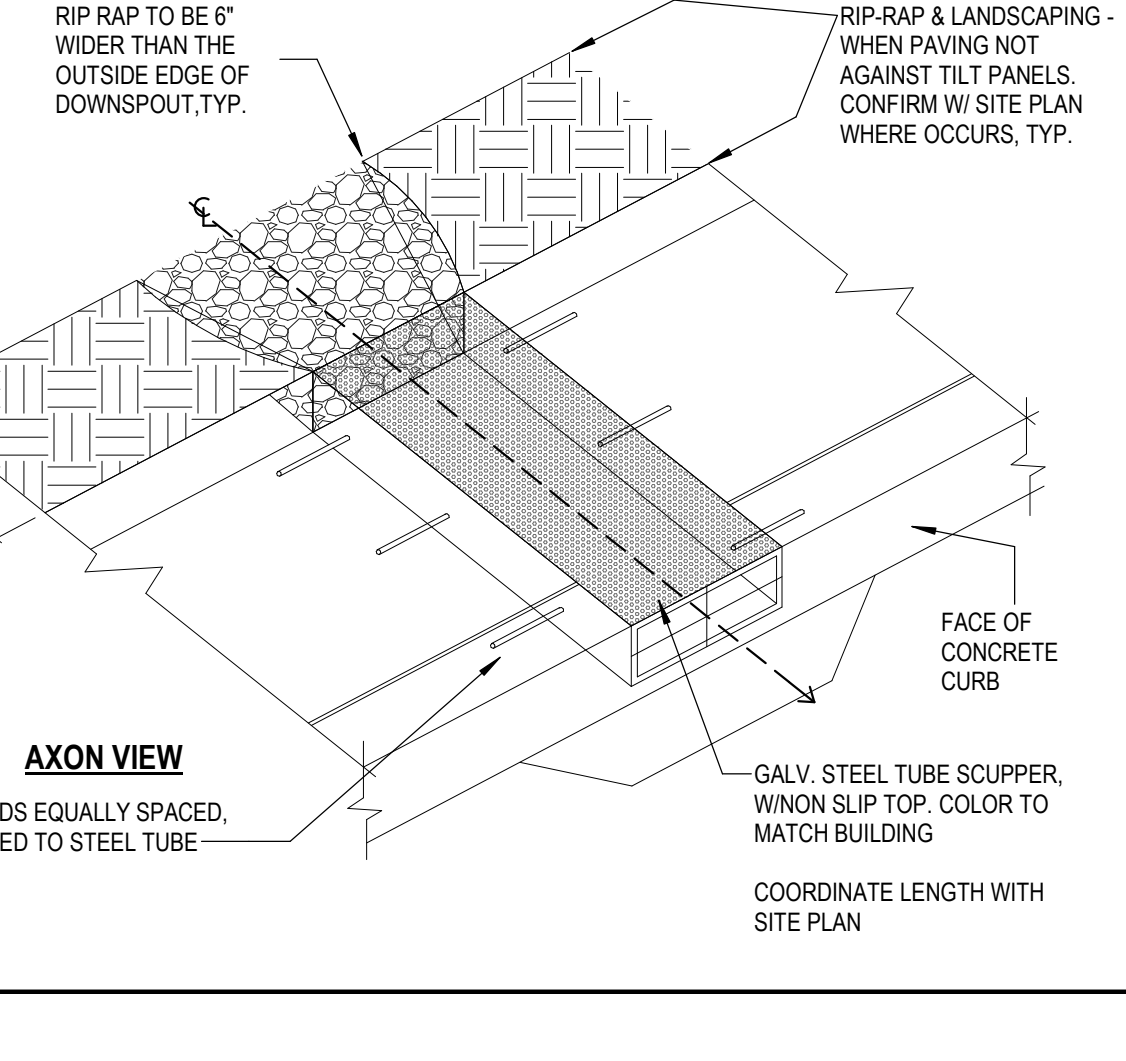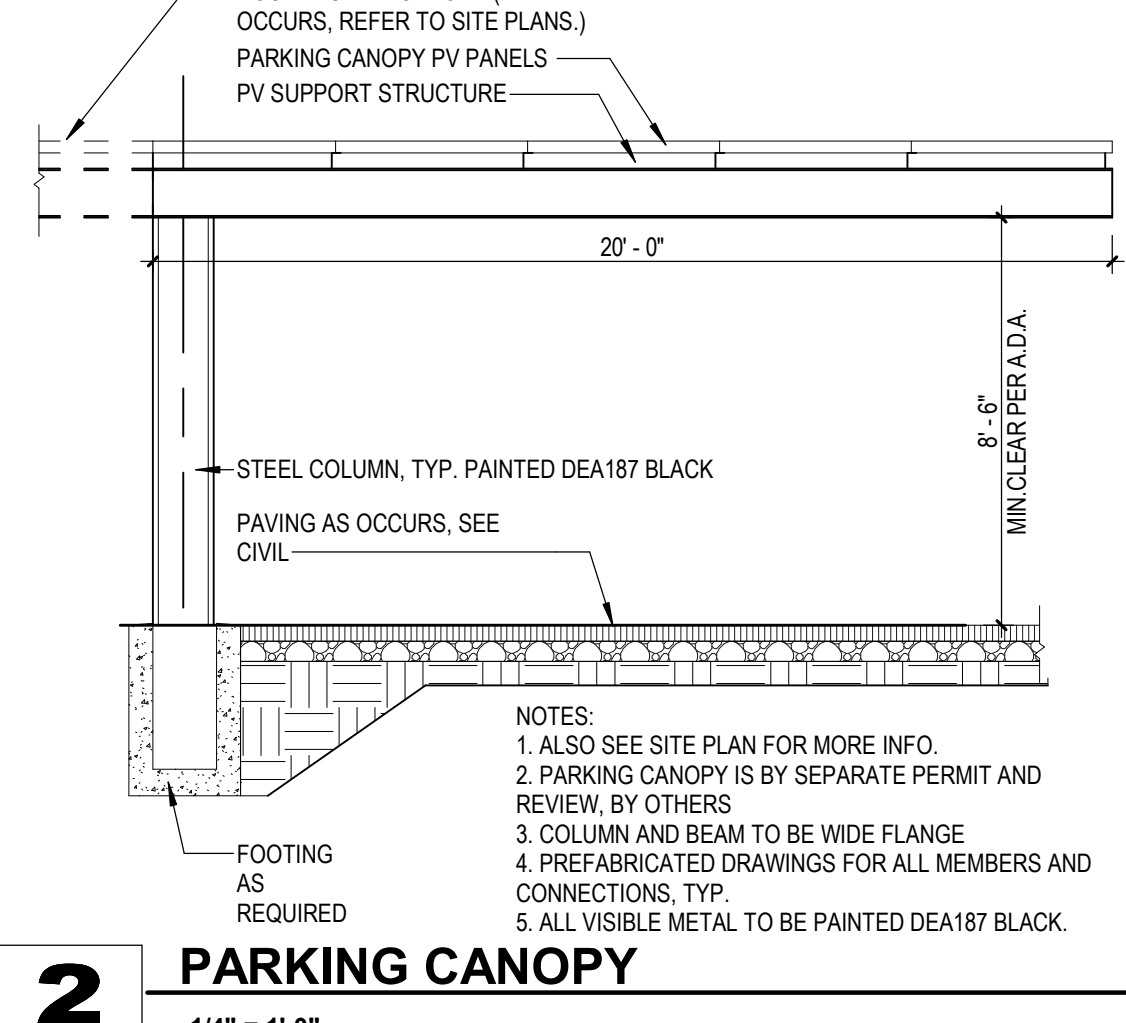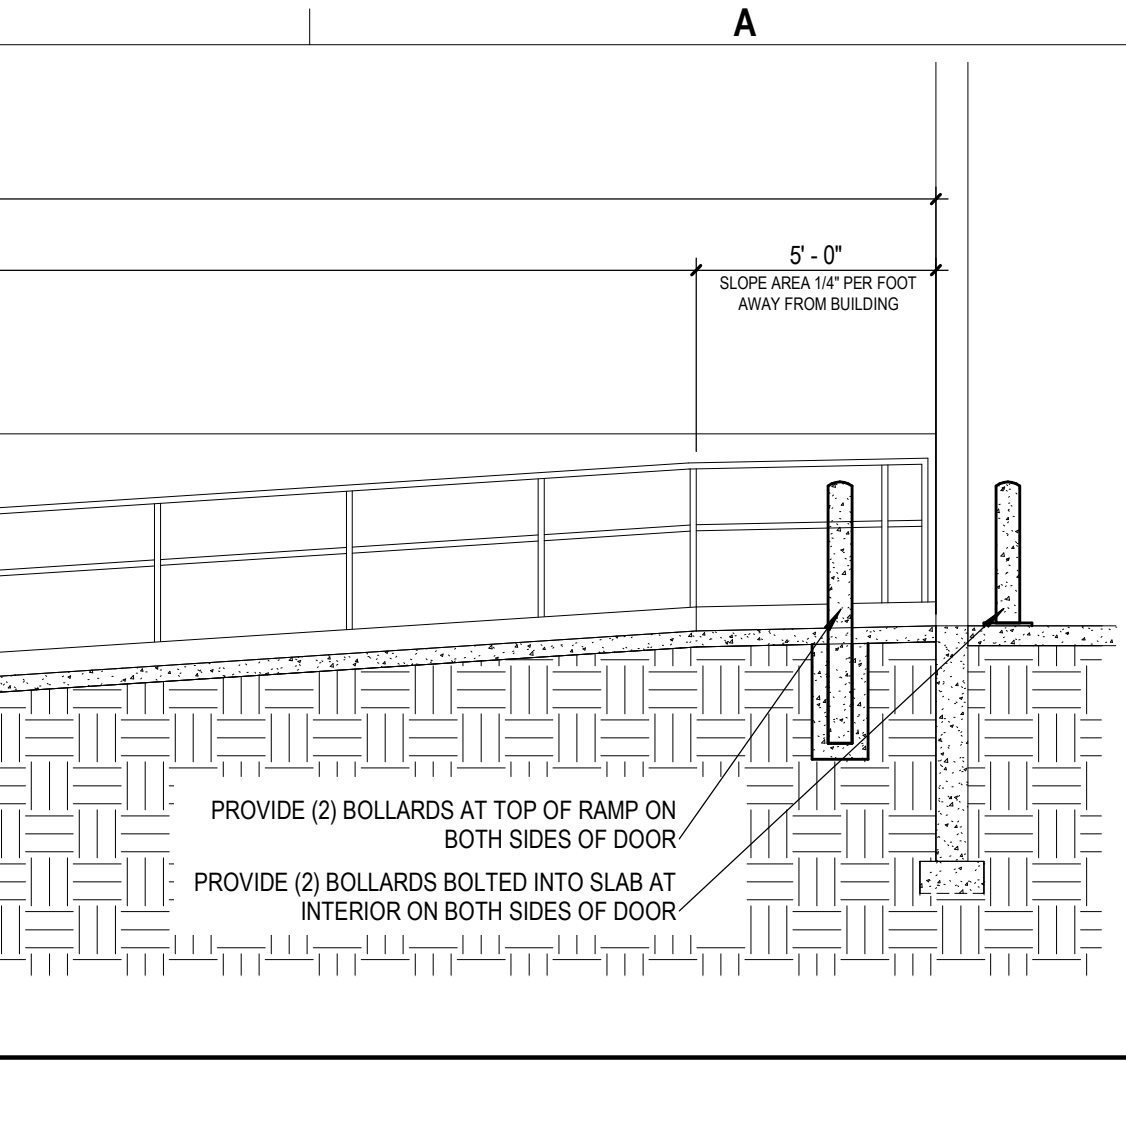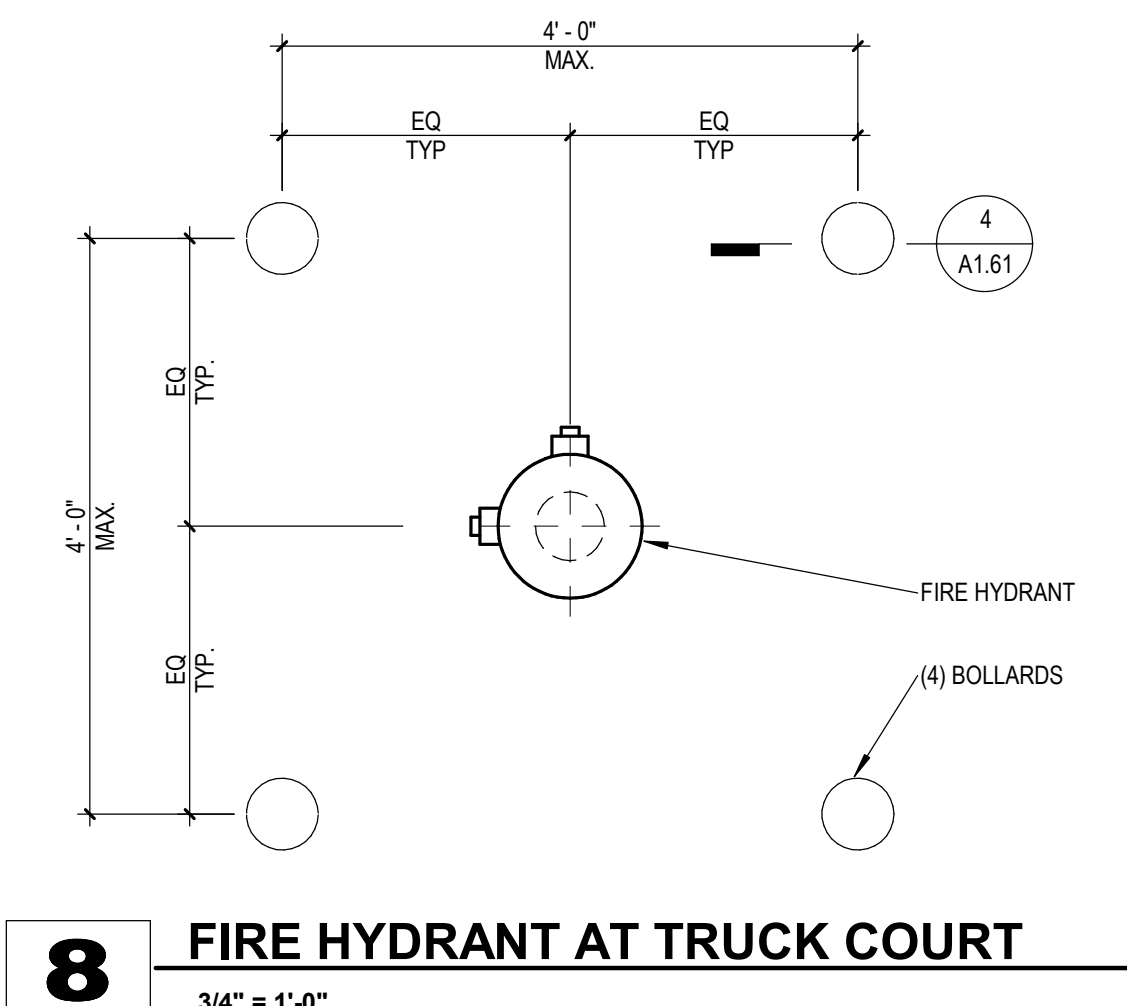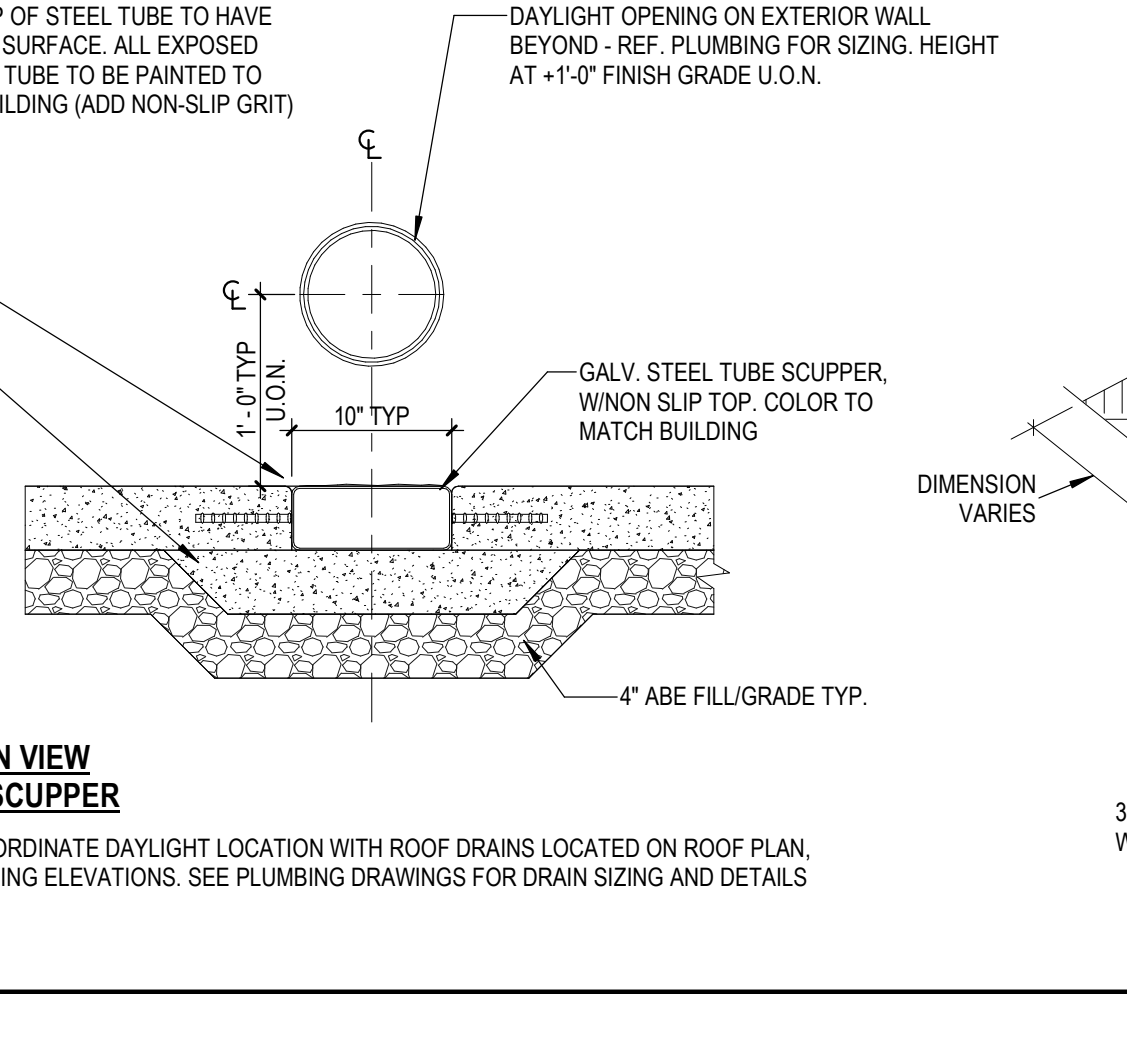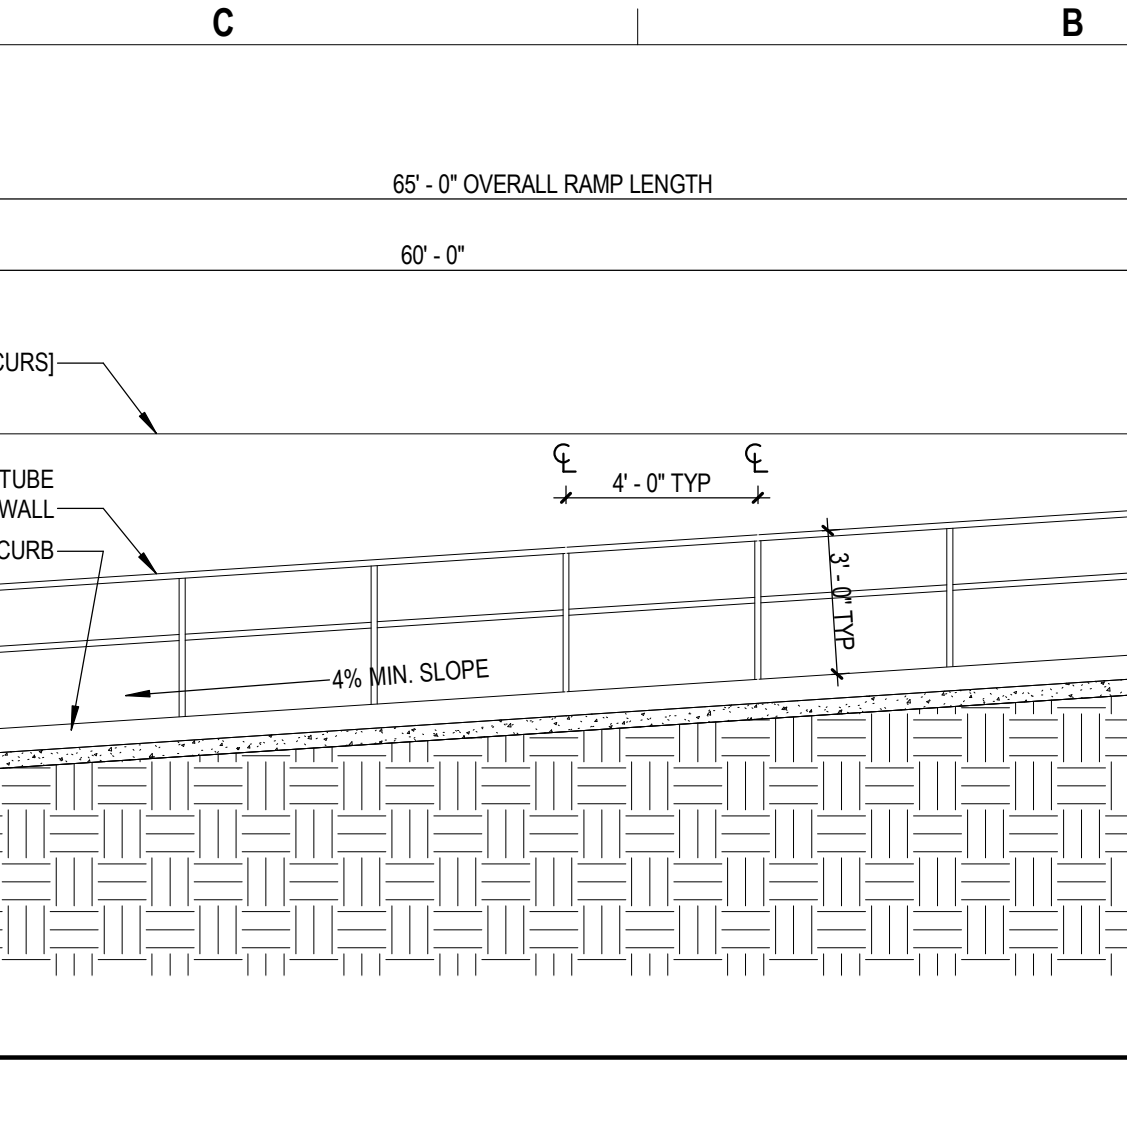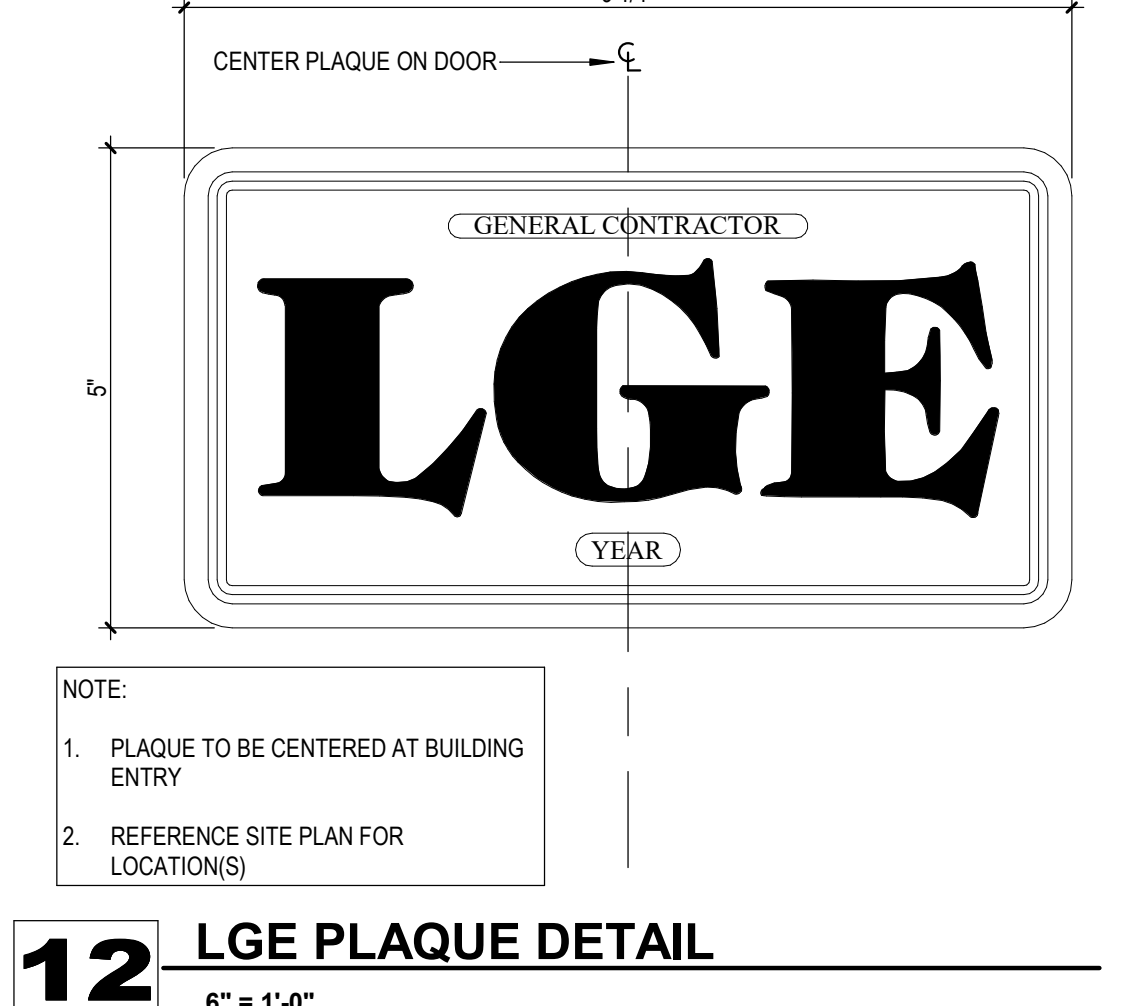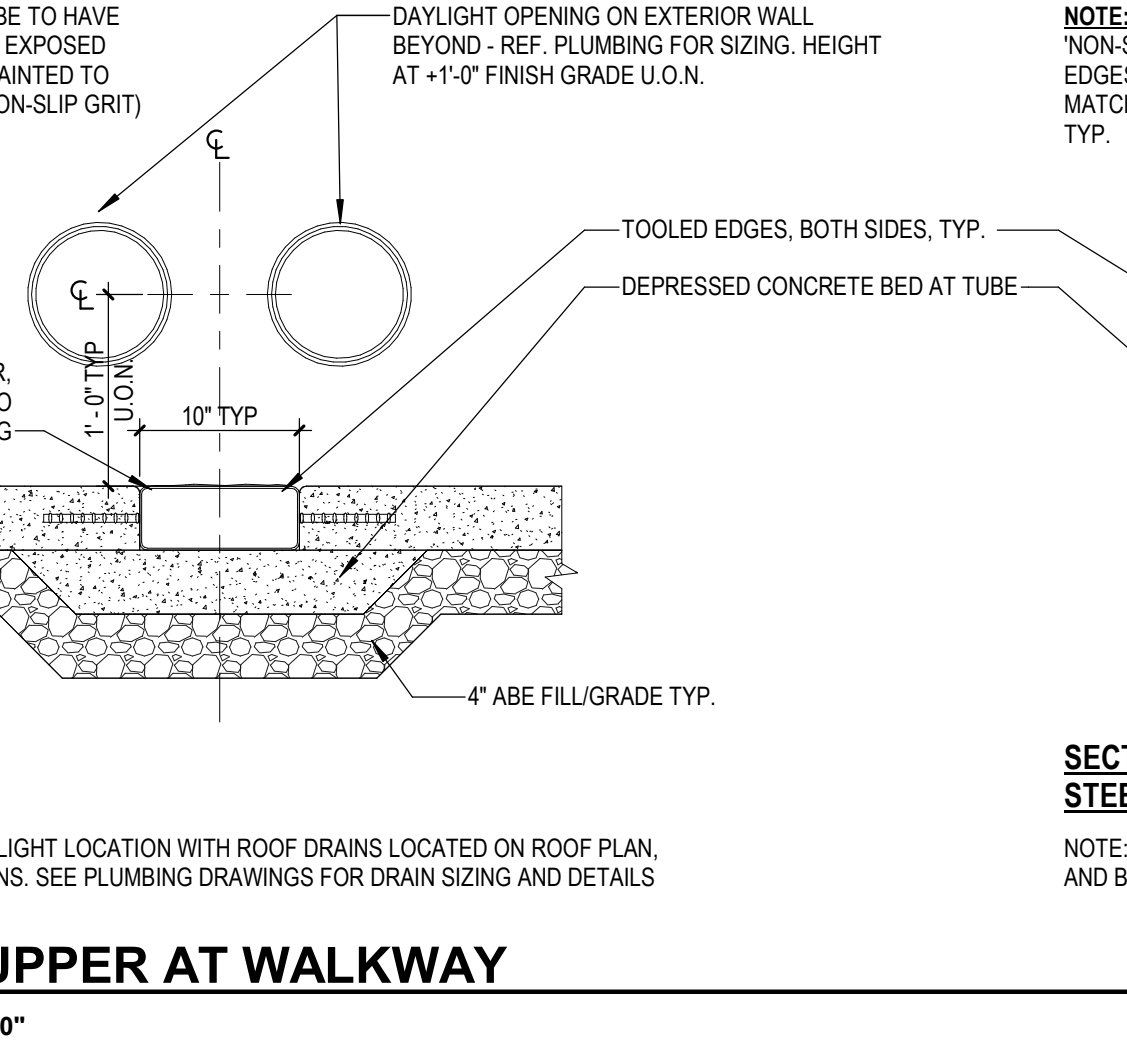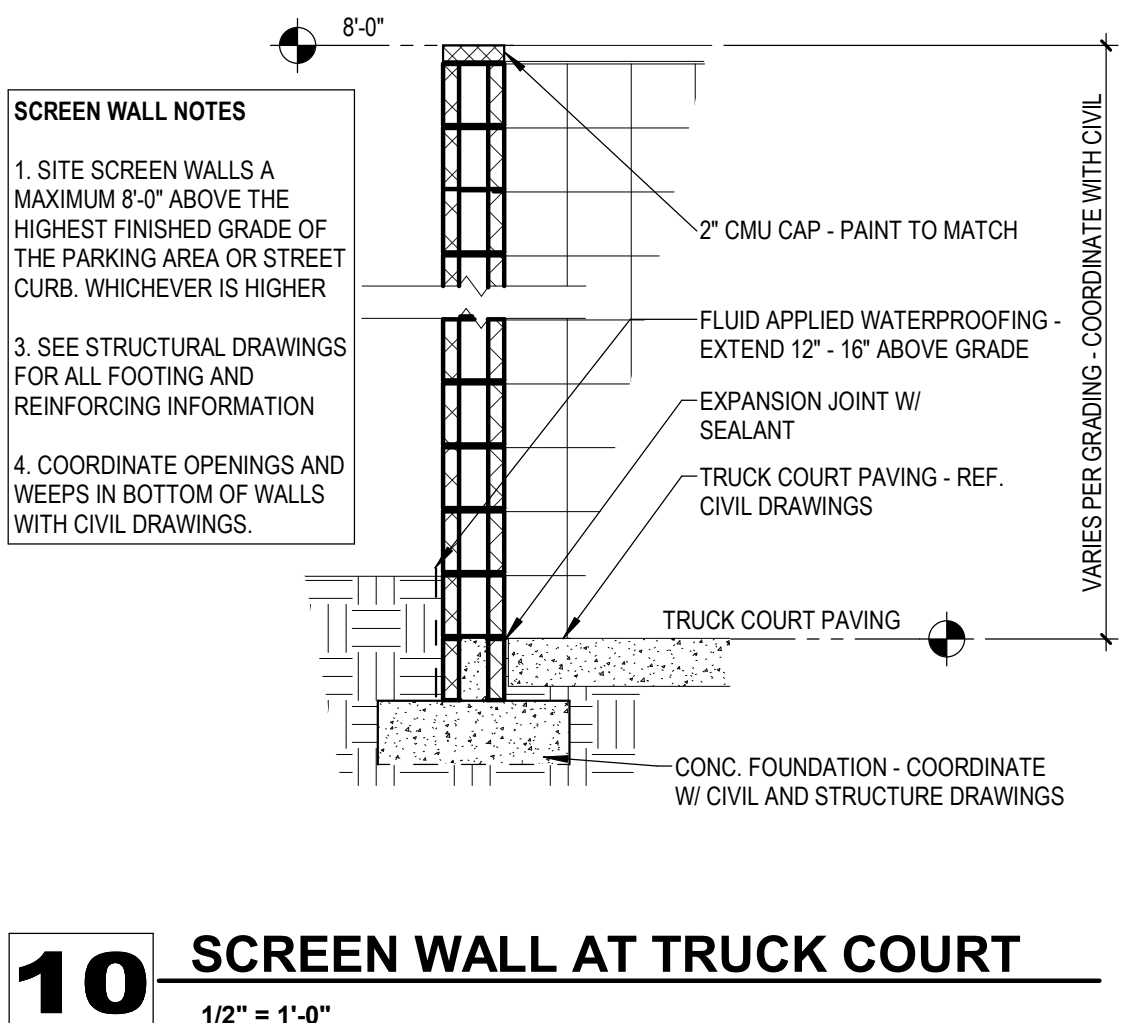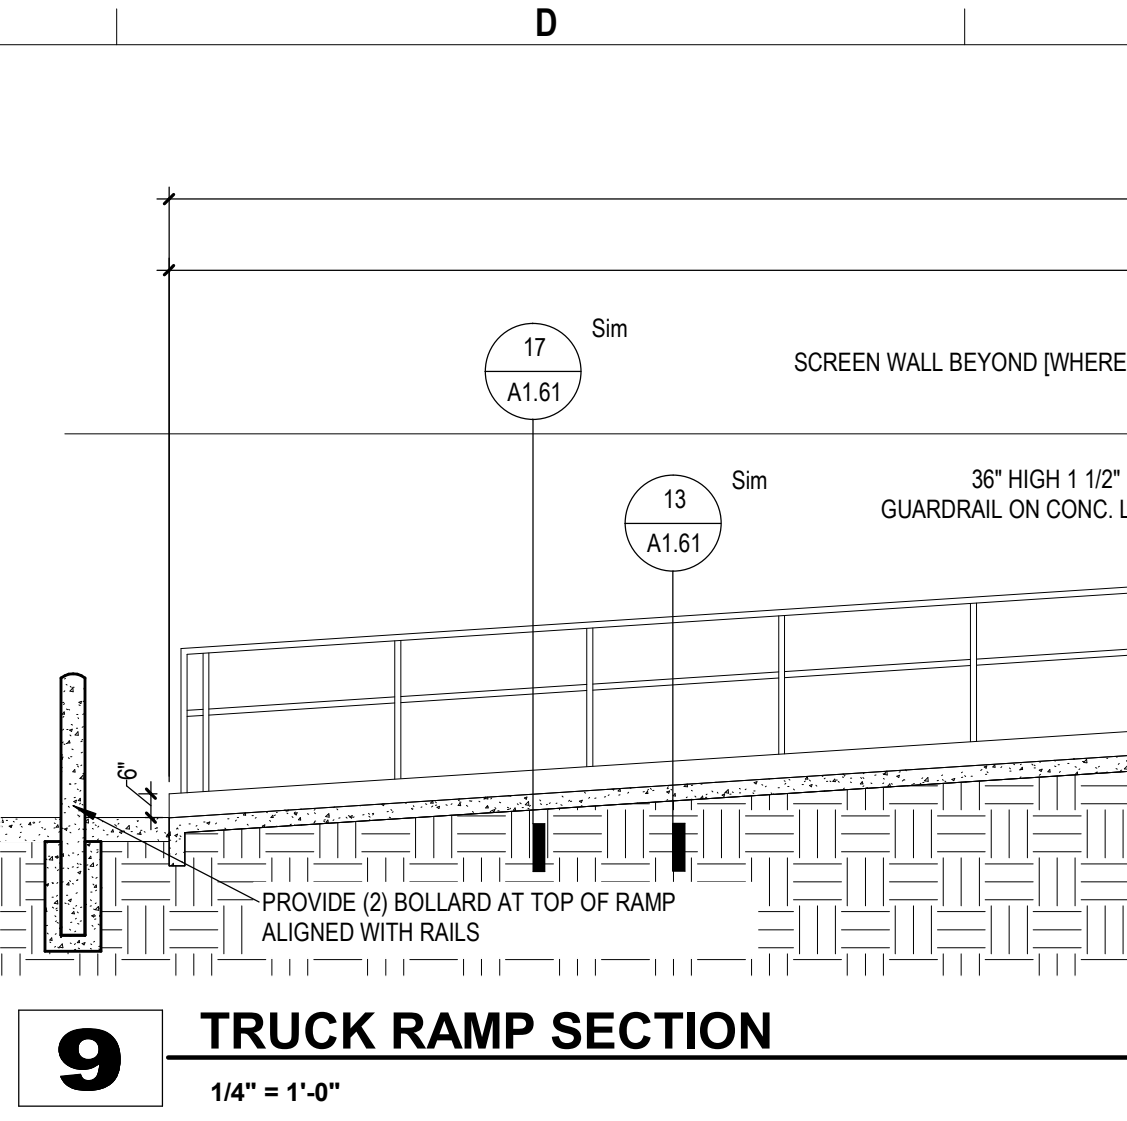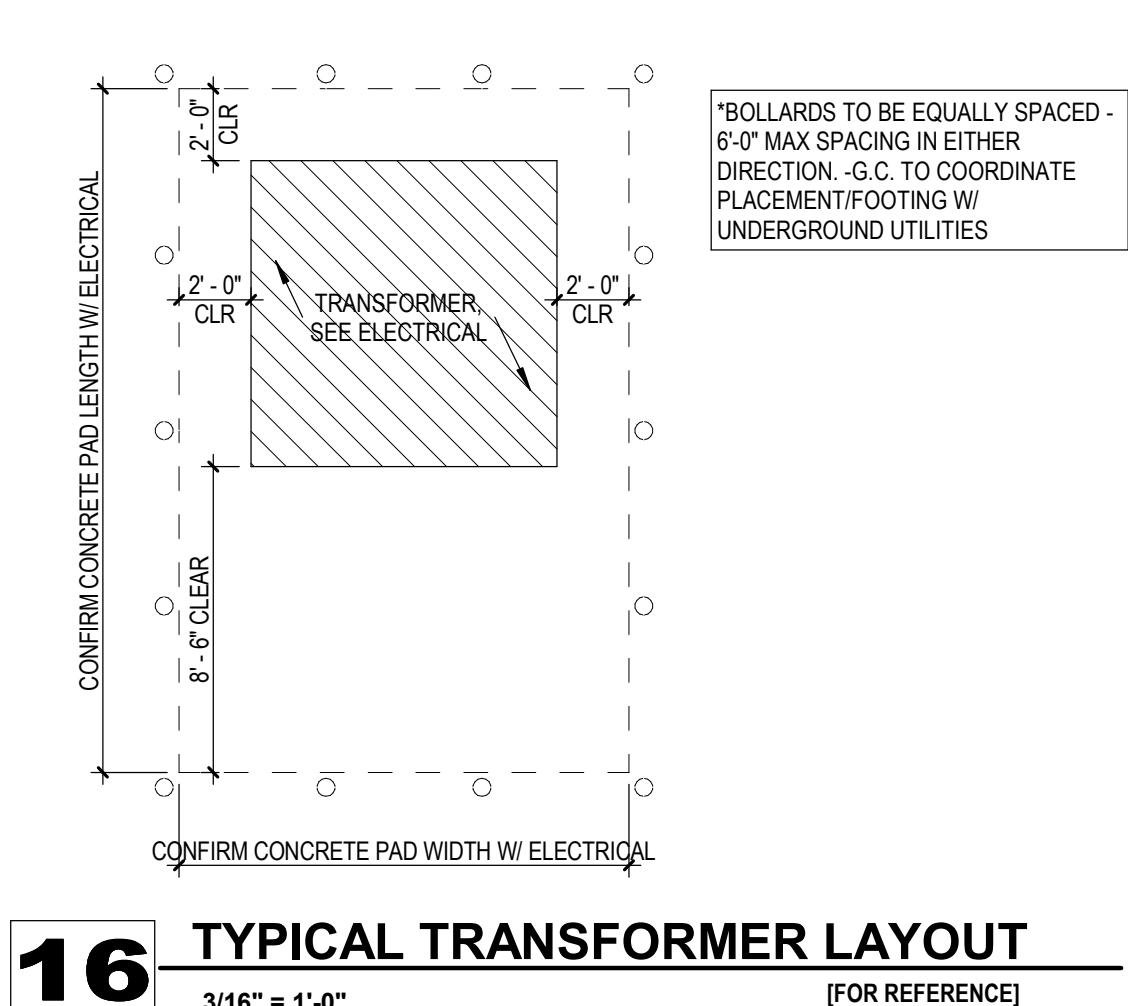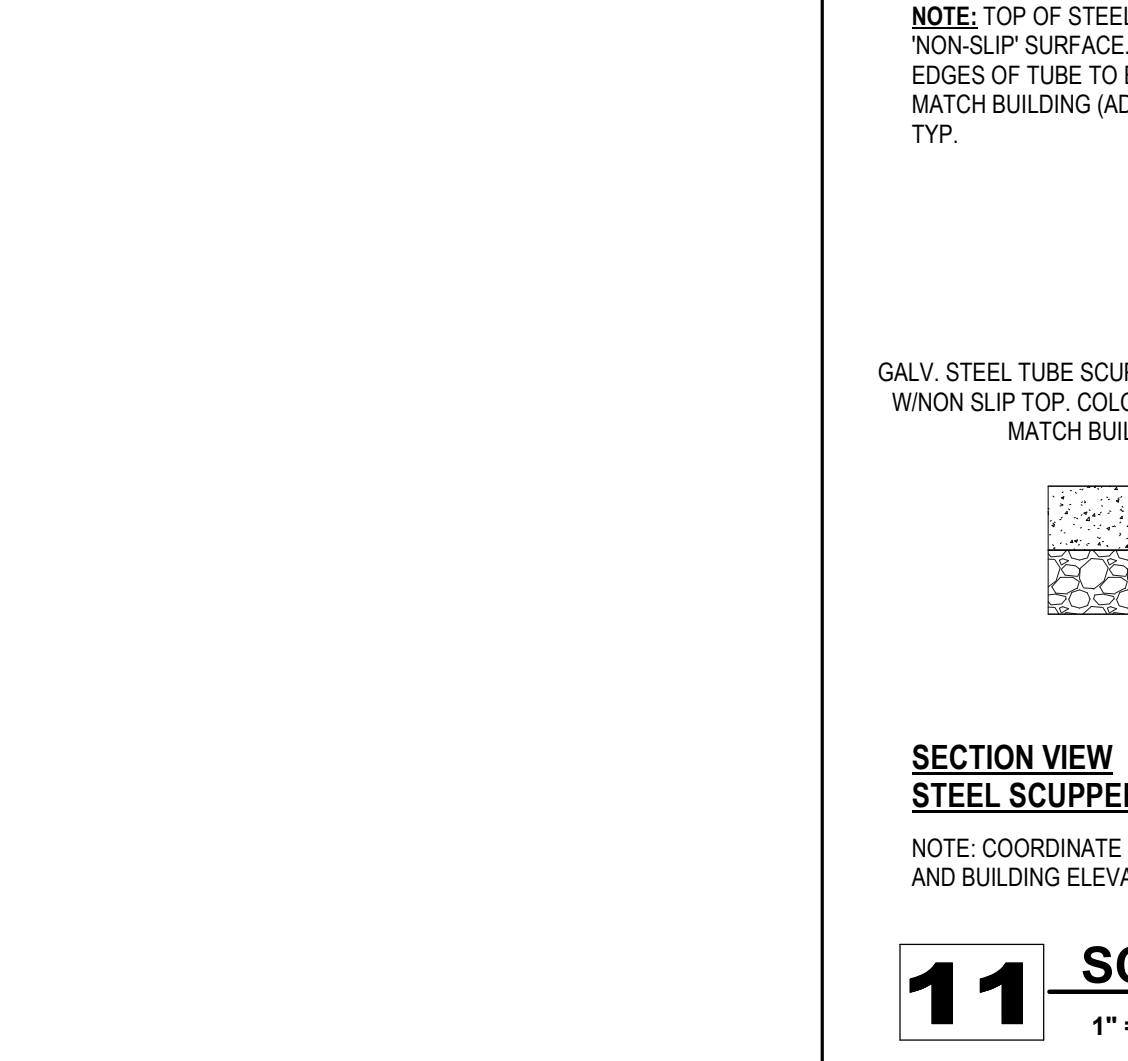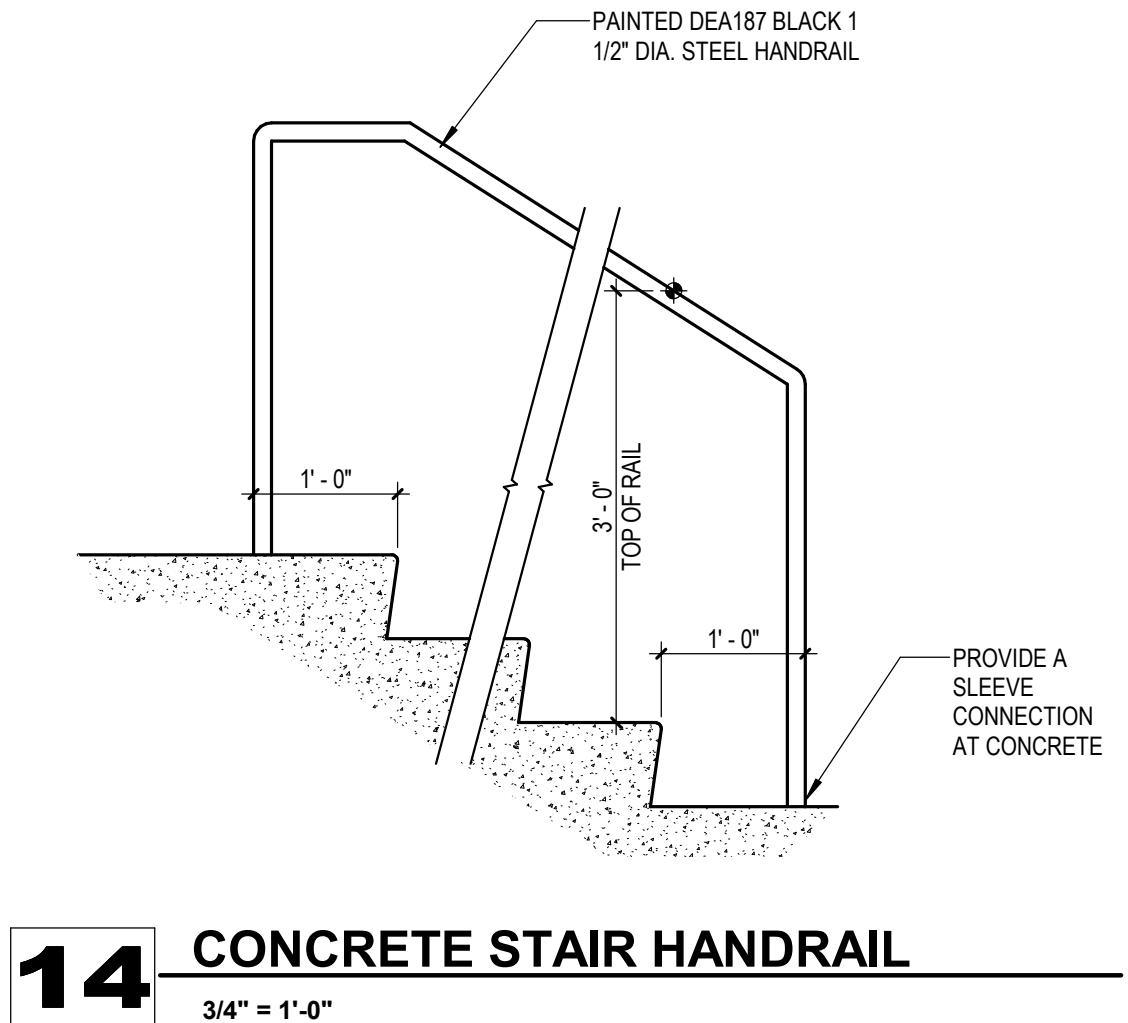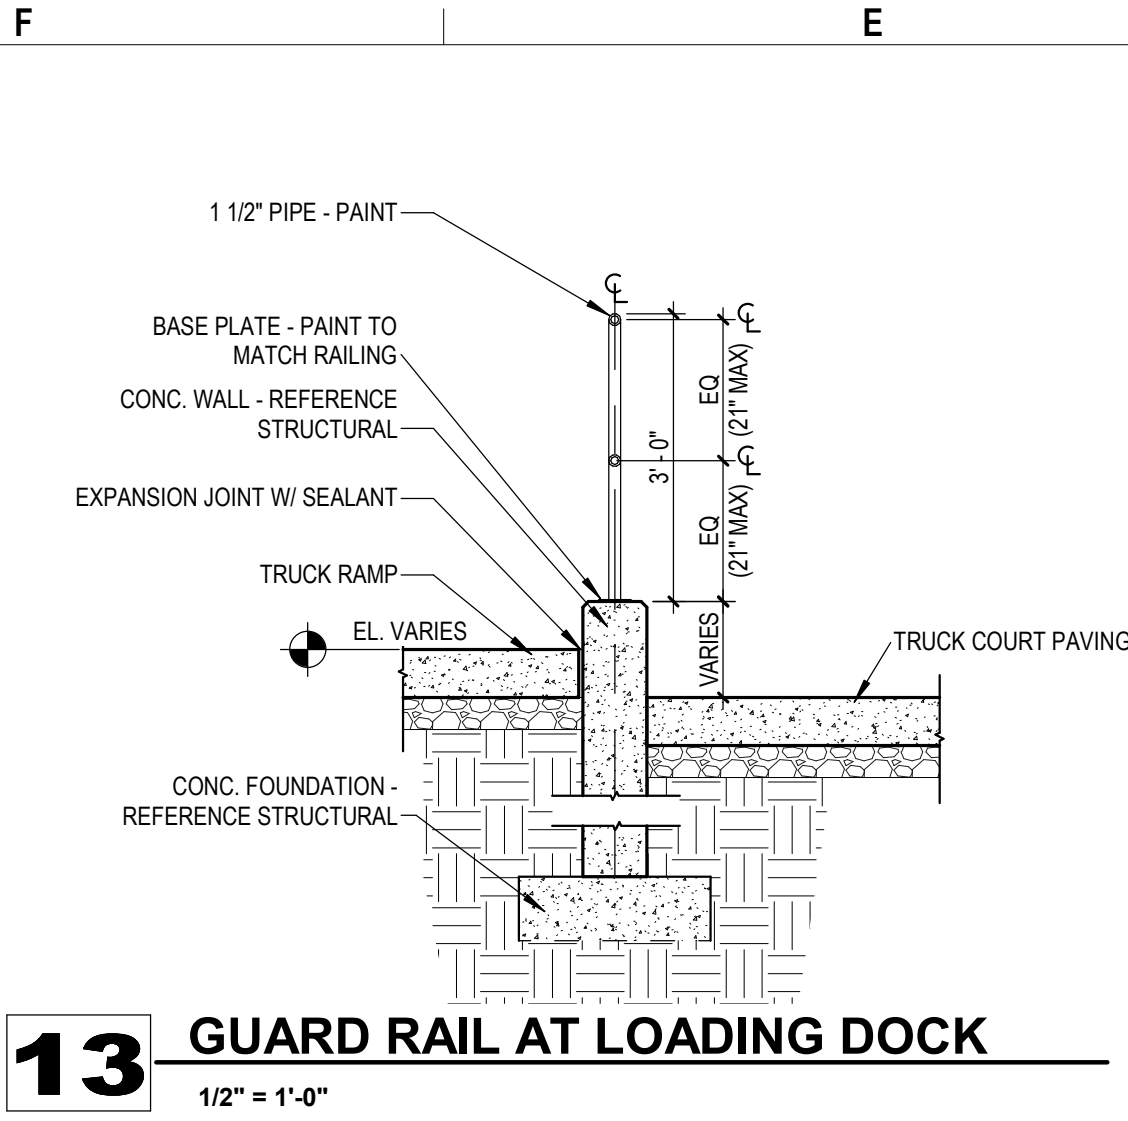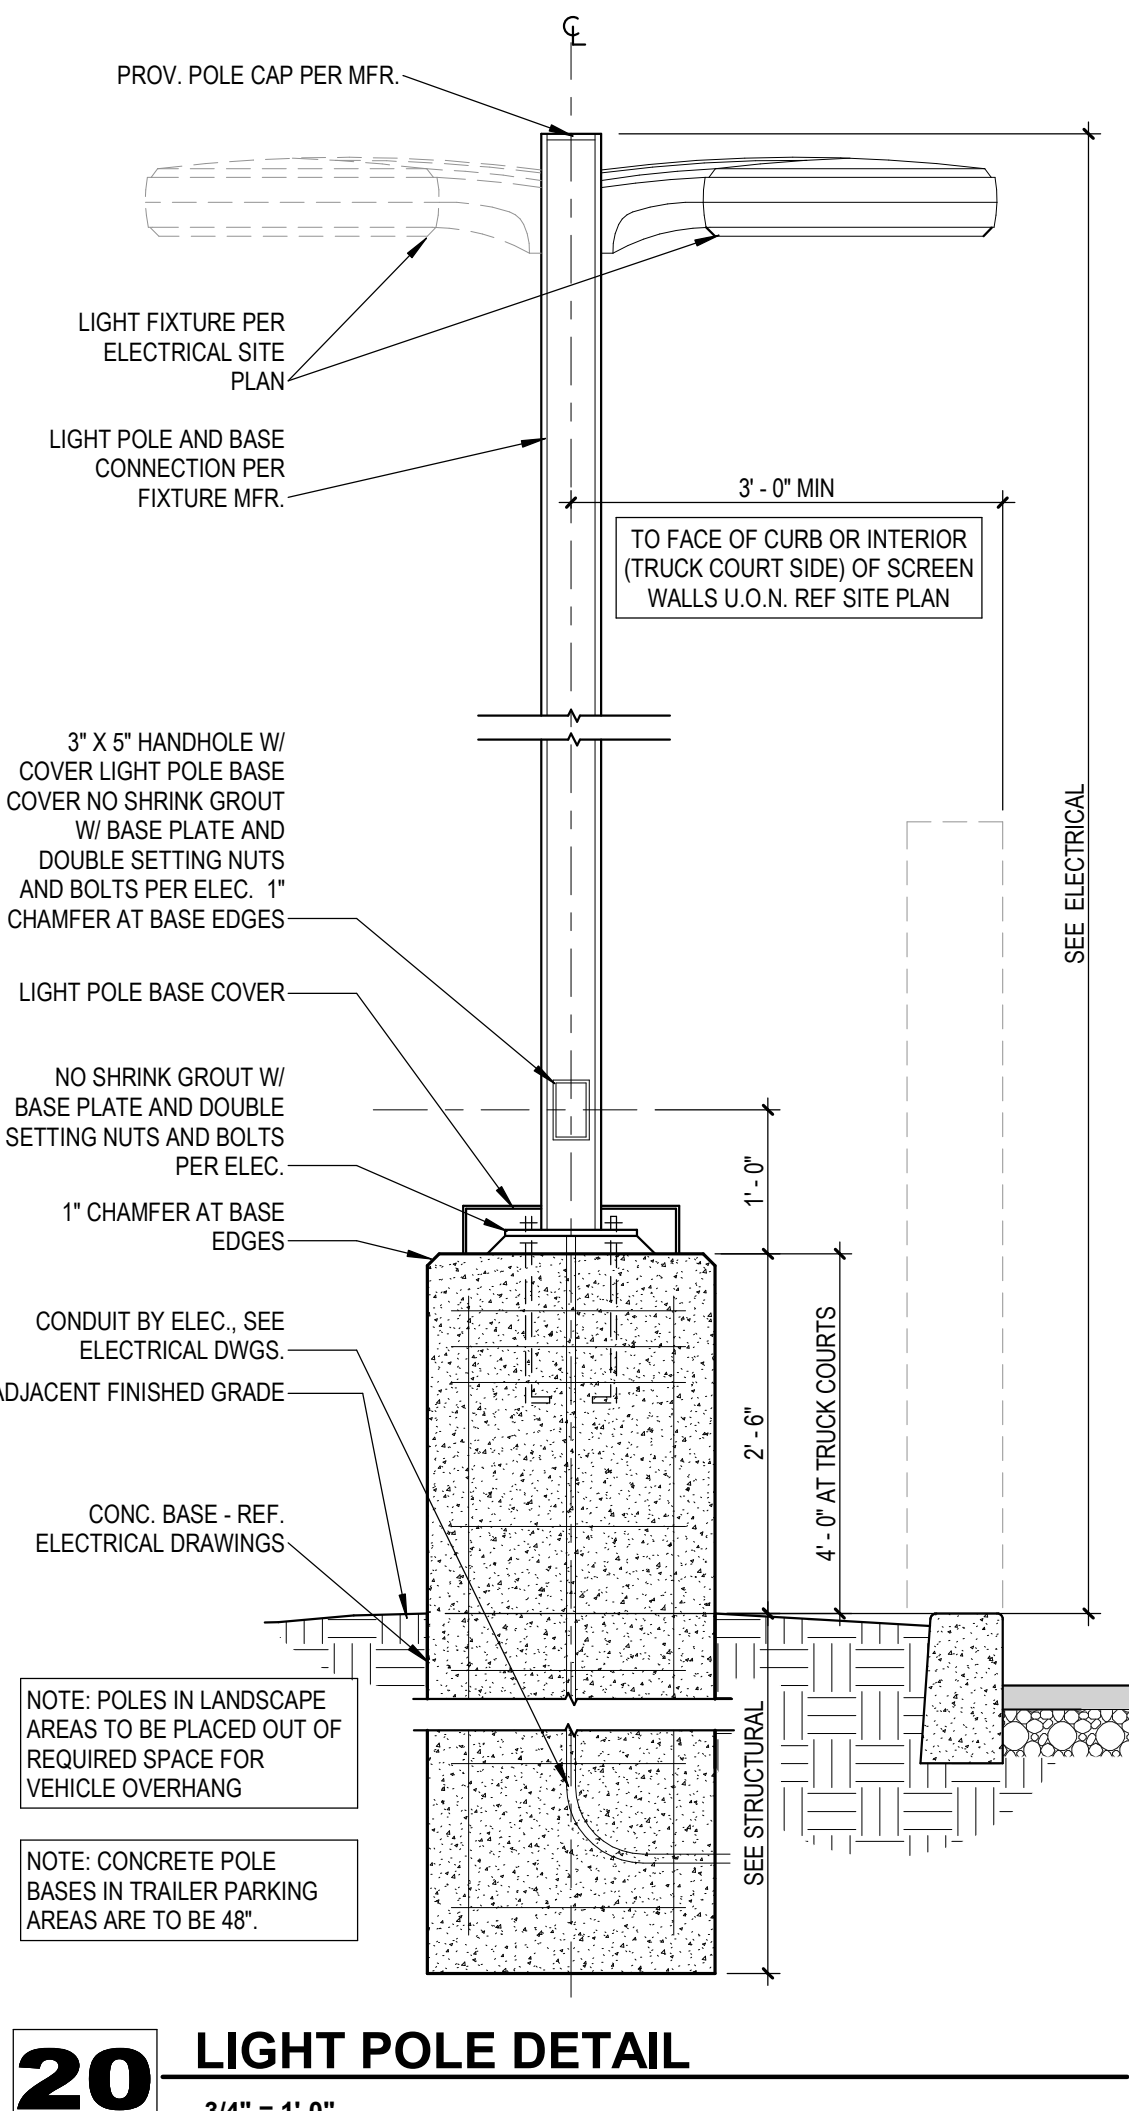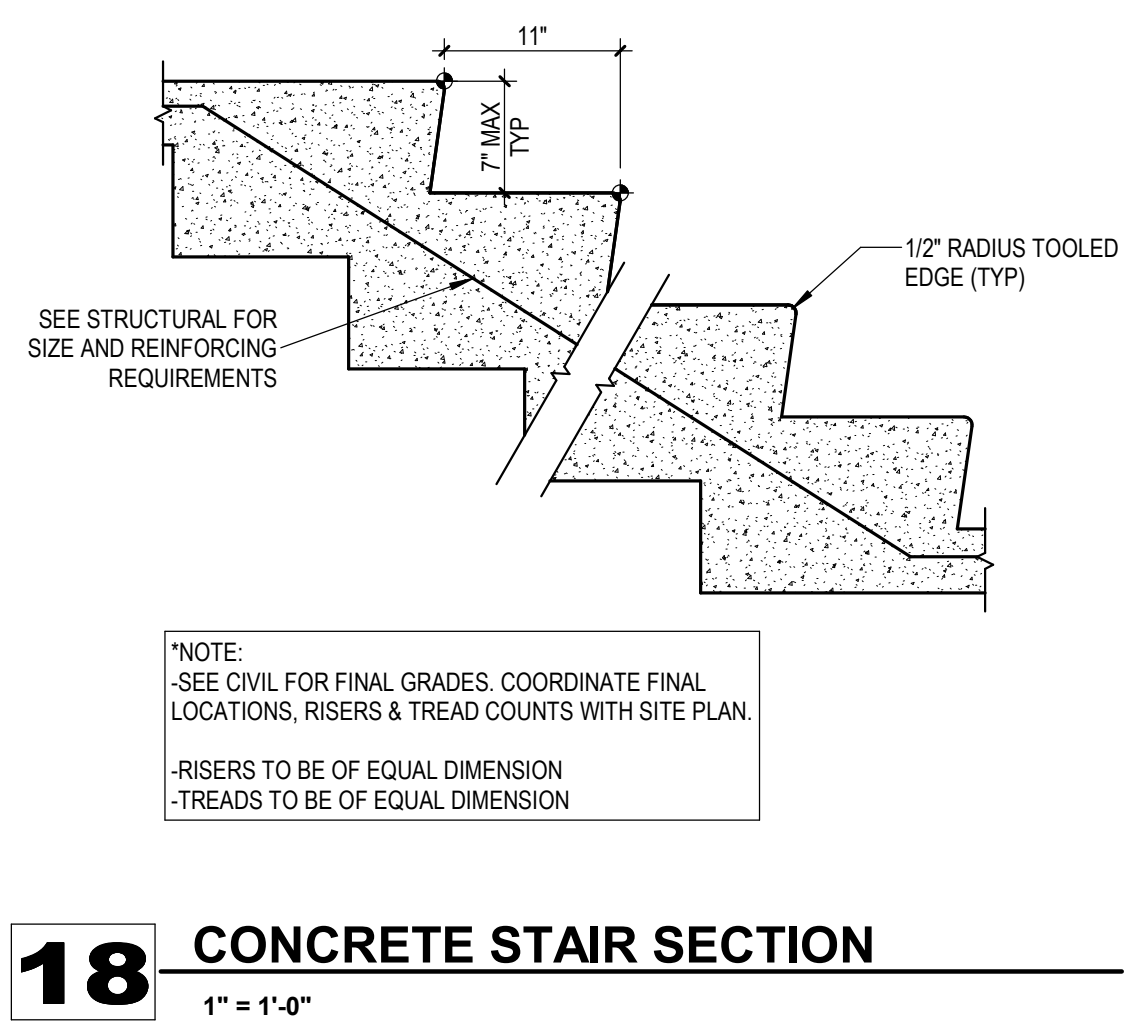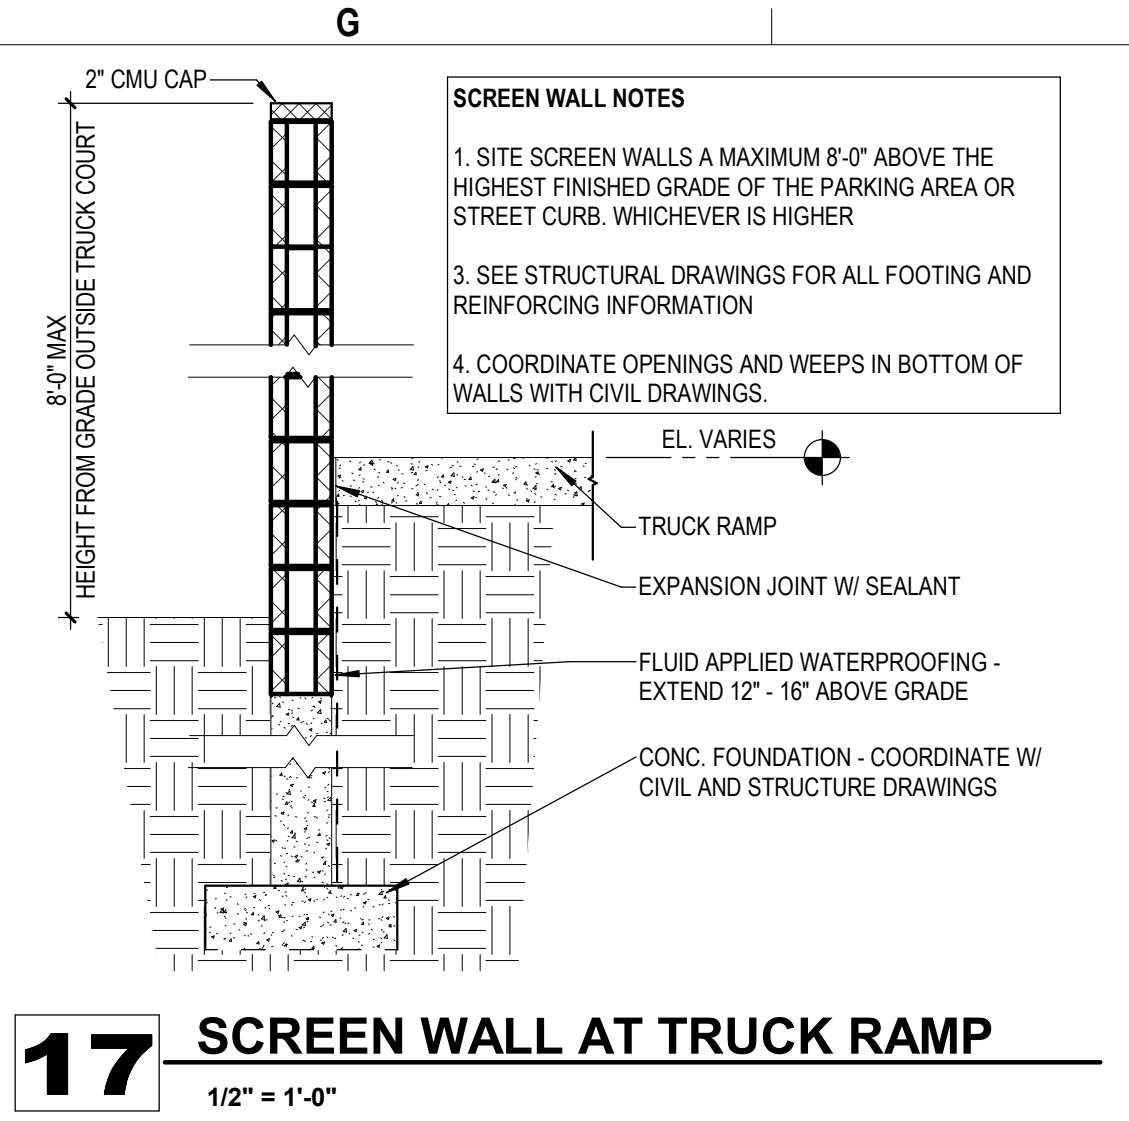


ISSUE / REVISION LOG		
#	DESCRIPTION	DATE

NOT FOR CONSTRUCTION

A1.61
SITE DETAILS


THESE DRAWINGS ARE AN INSTRUMENT OF SERVICE AND THE PROPERTY OF LGE DESIGN GROUP AND LGE DESIGN BUILD. THE USE OF THIS DRAWING SHALL BE RESTRICTED TO THE ORIGINAL SITE FOR WHICH IT WAS PREPARED AND PUBLICATION THEREOF IS EXPRESSLY LIMITED TO SUCH.

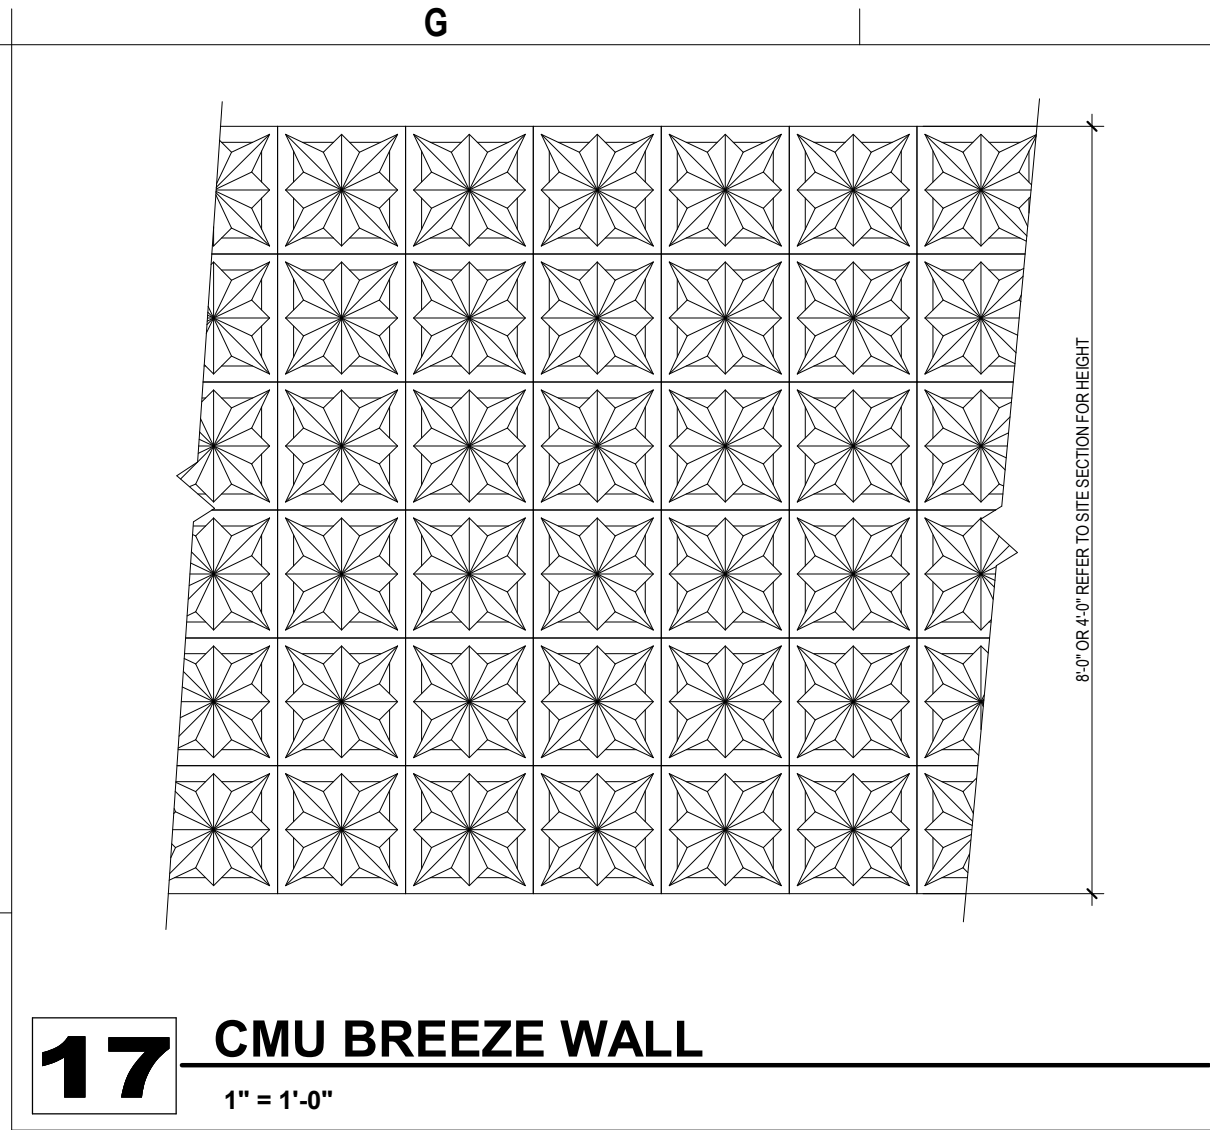


17 CMU BREEZE WALL
1" = 1'-0"




13 WROUGHT IRON SWING GATE
1/2" = 1'-0"

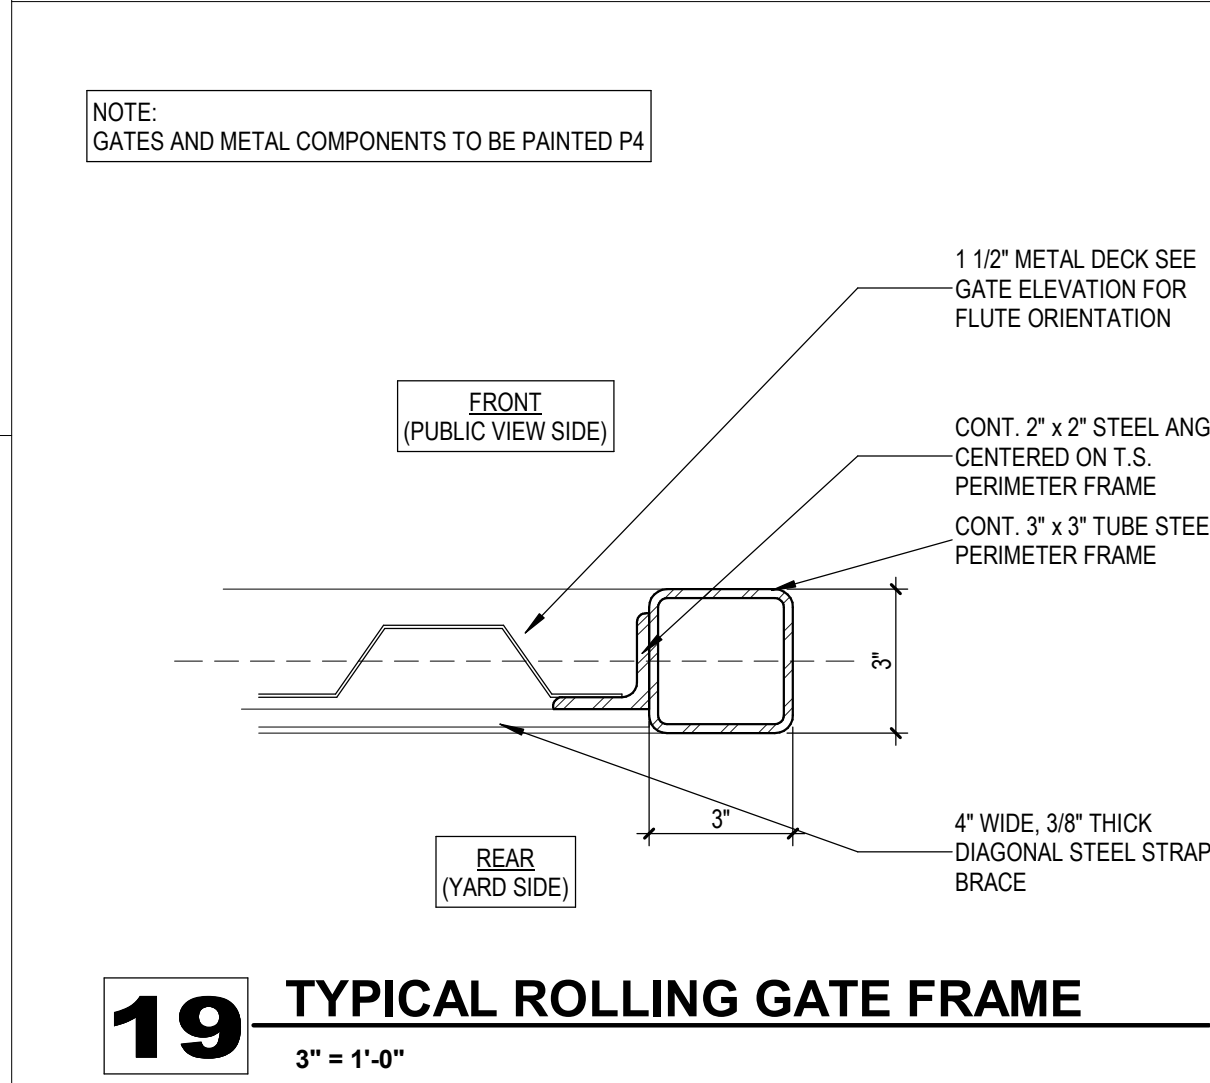


19 TYPICAL ROLLING GATE FRAME
3" = 1'-0"

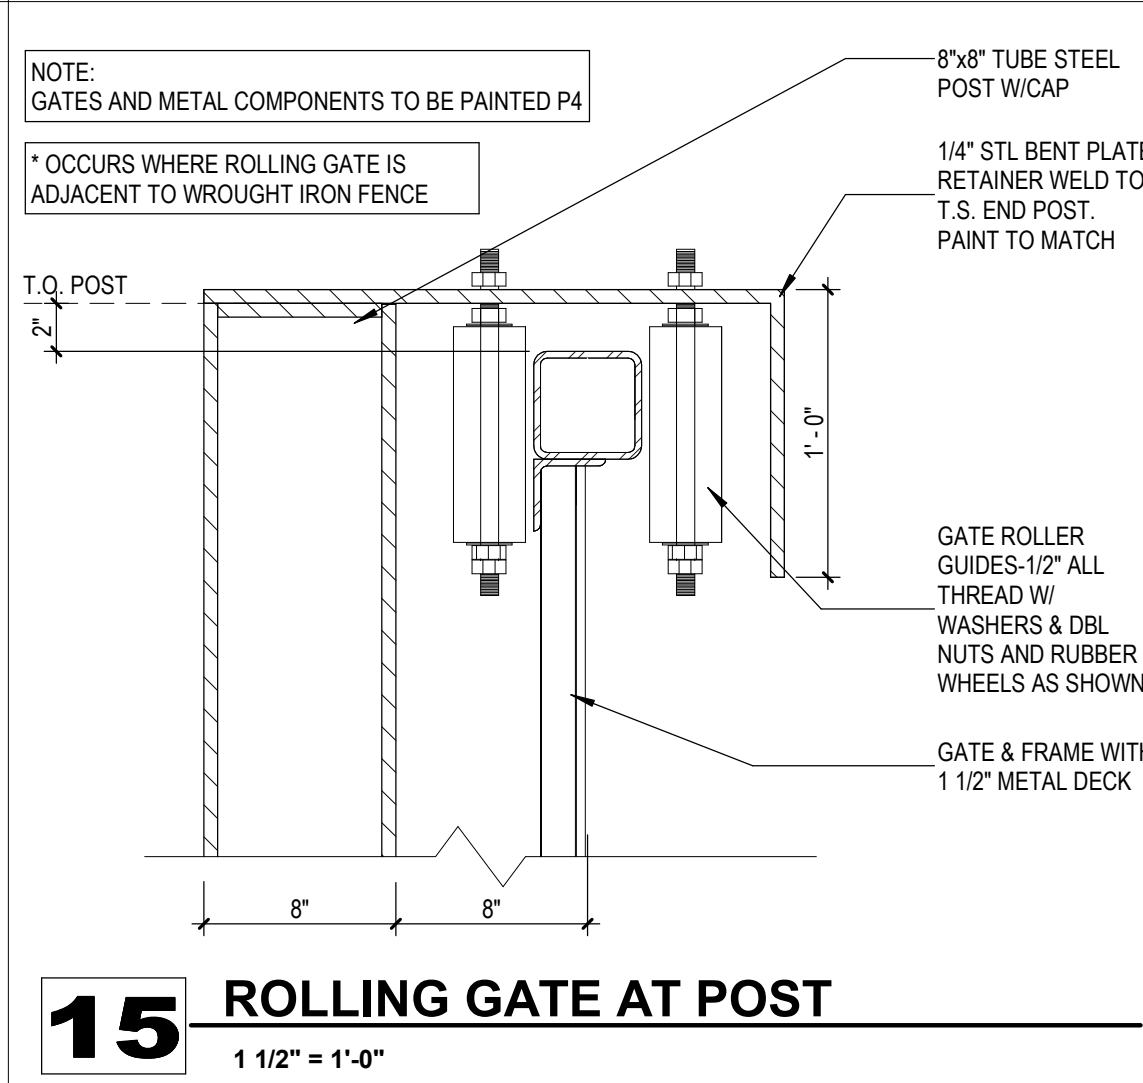


15 ROLLING GATE AT POST
1 1/2" = 1'-0"

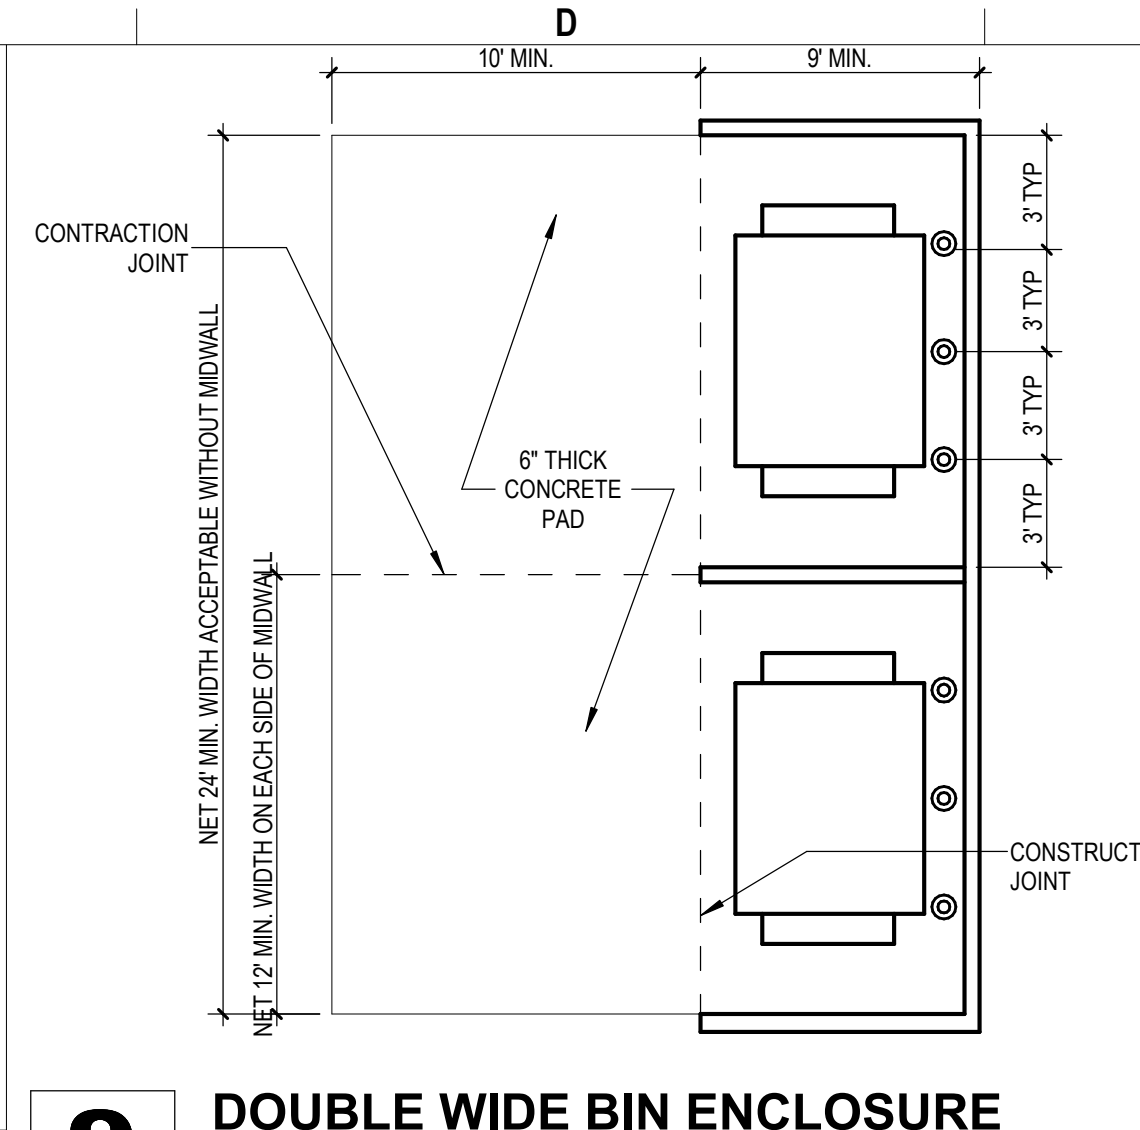


9 DOUBLE WIDE BIN ENCLOSURE
3/16" = 1'-0"

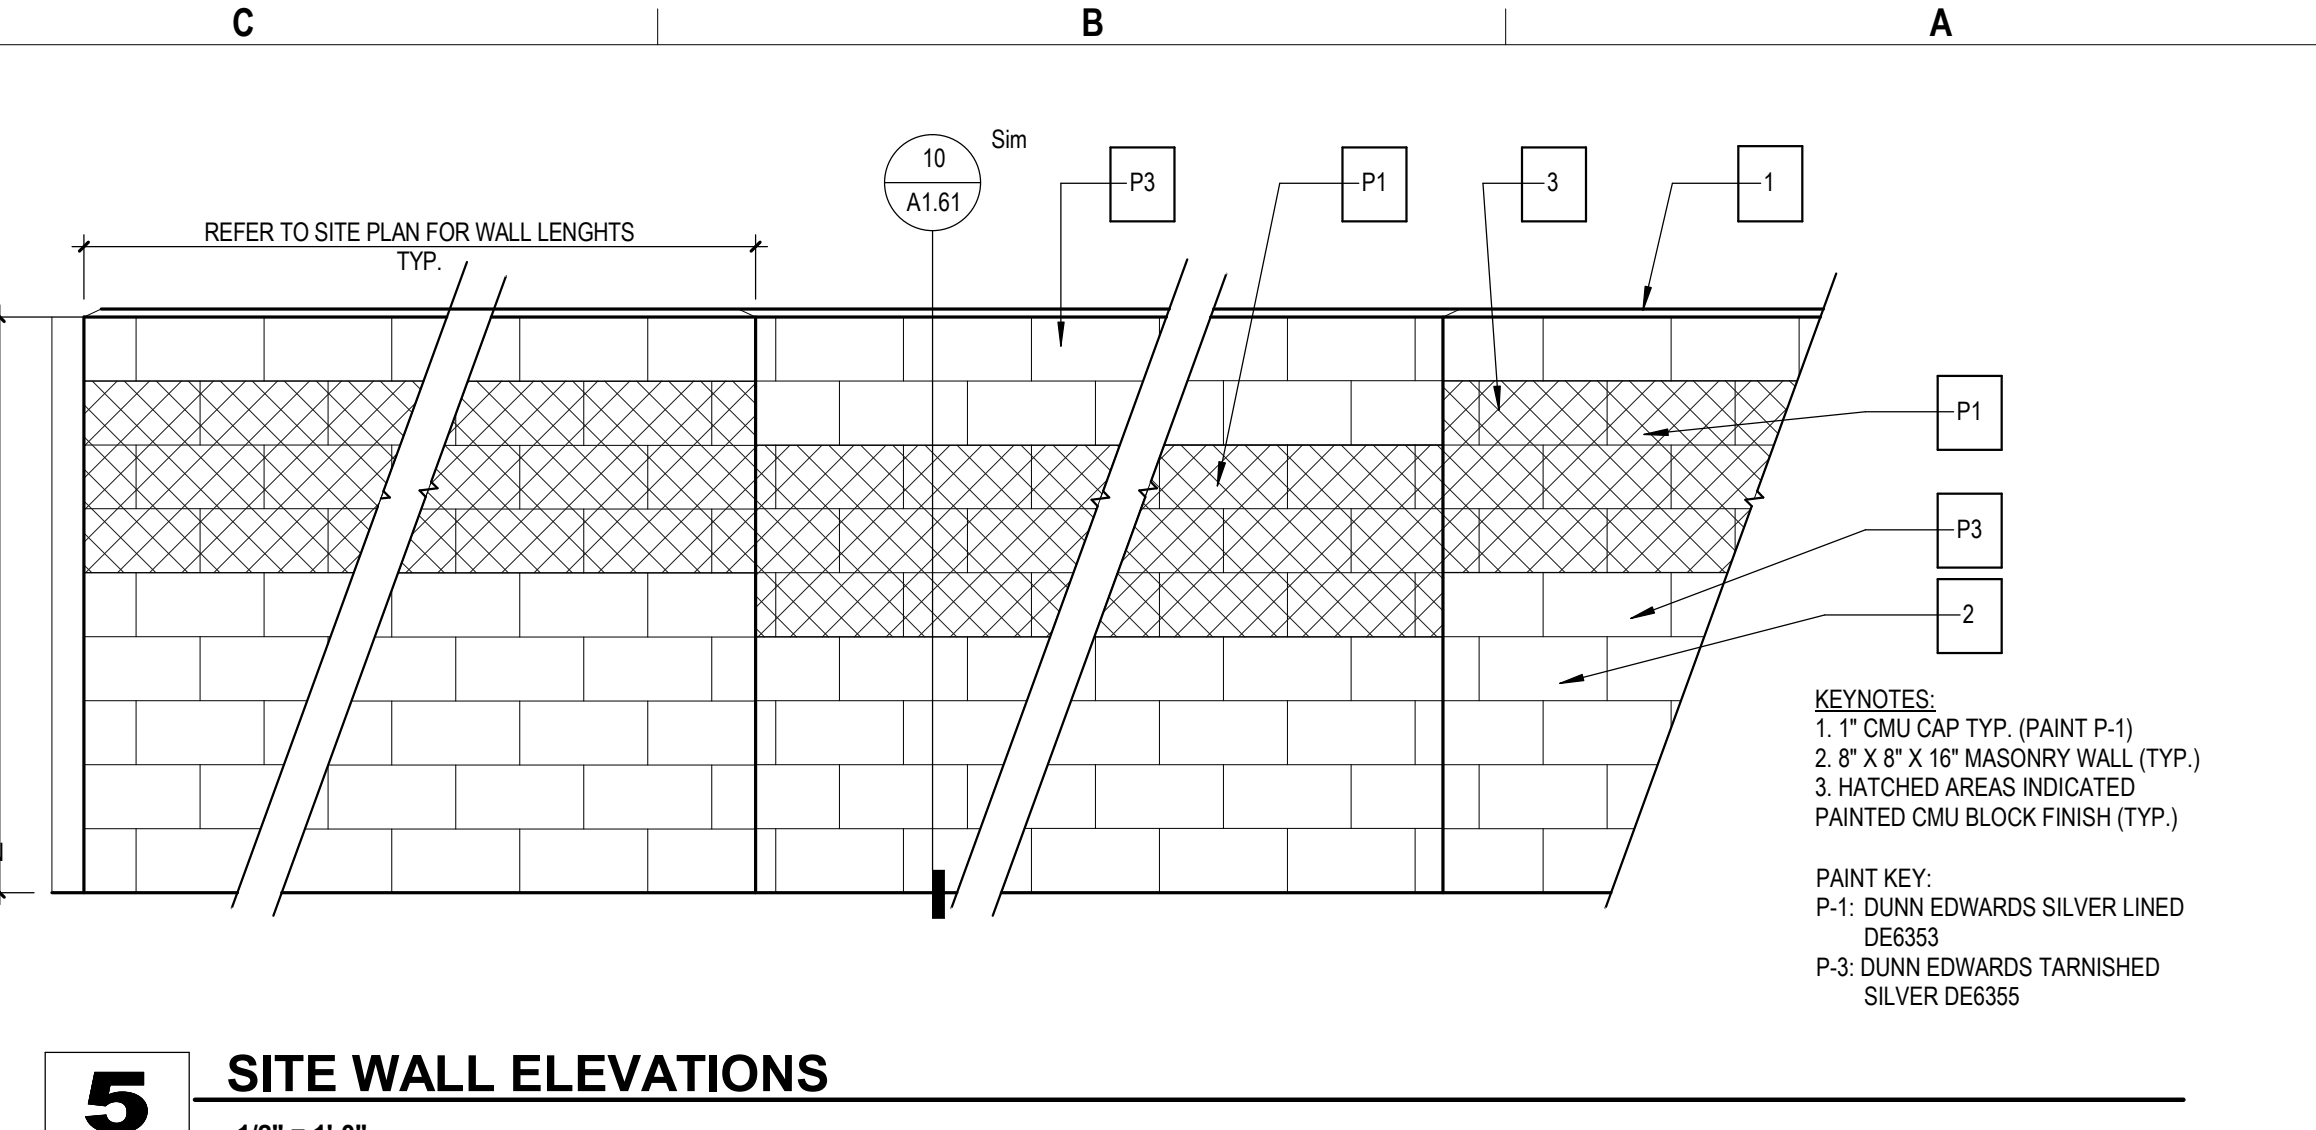


5 SITE WALL ELEVATIONS
1/2" = 1'-0"

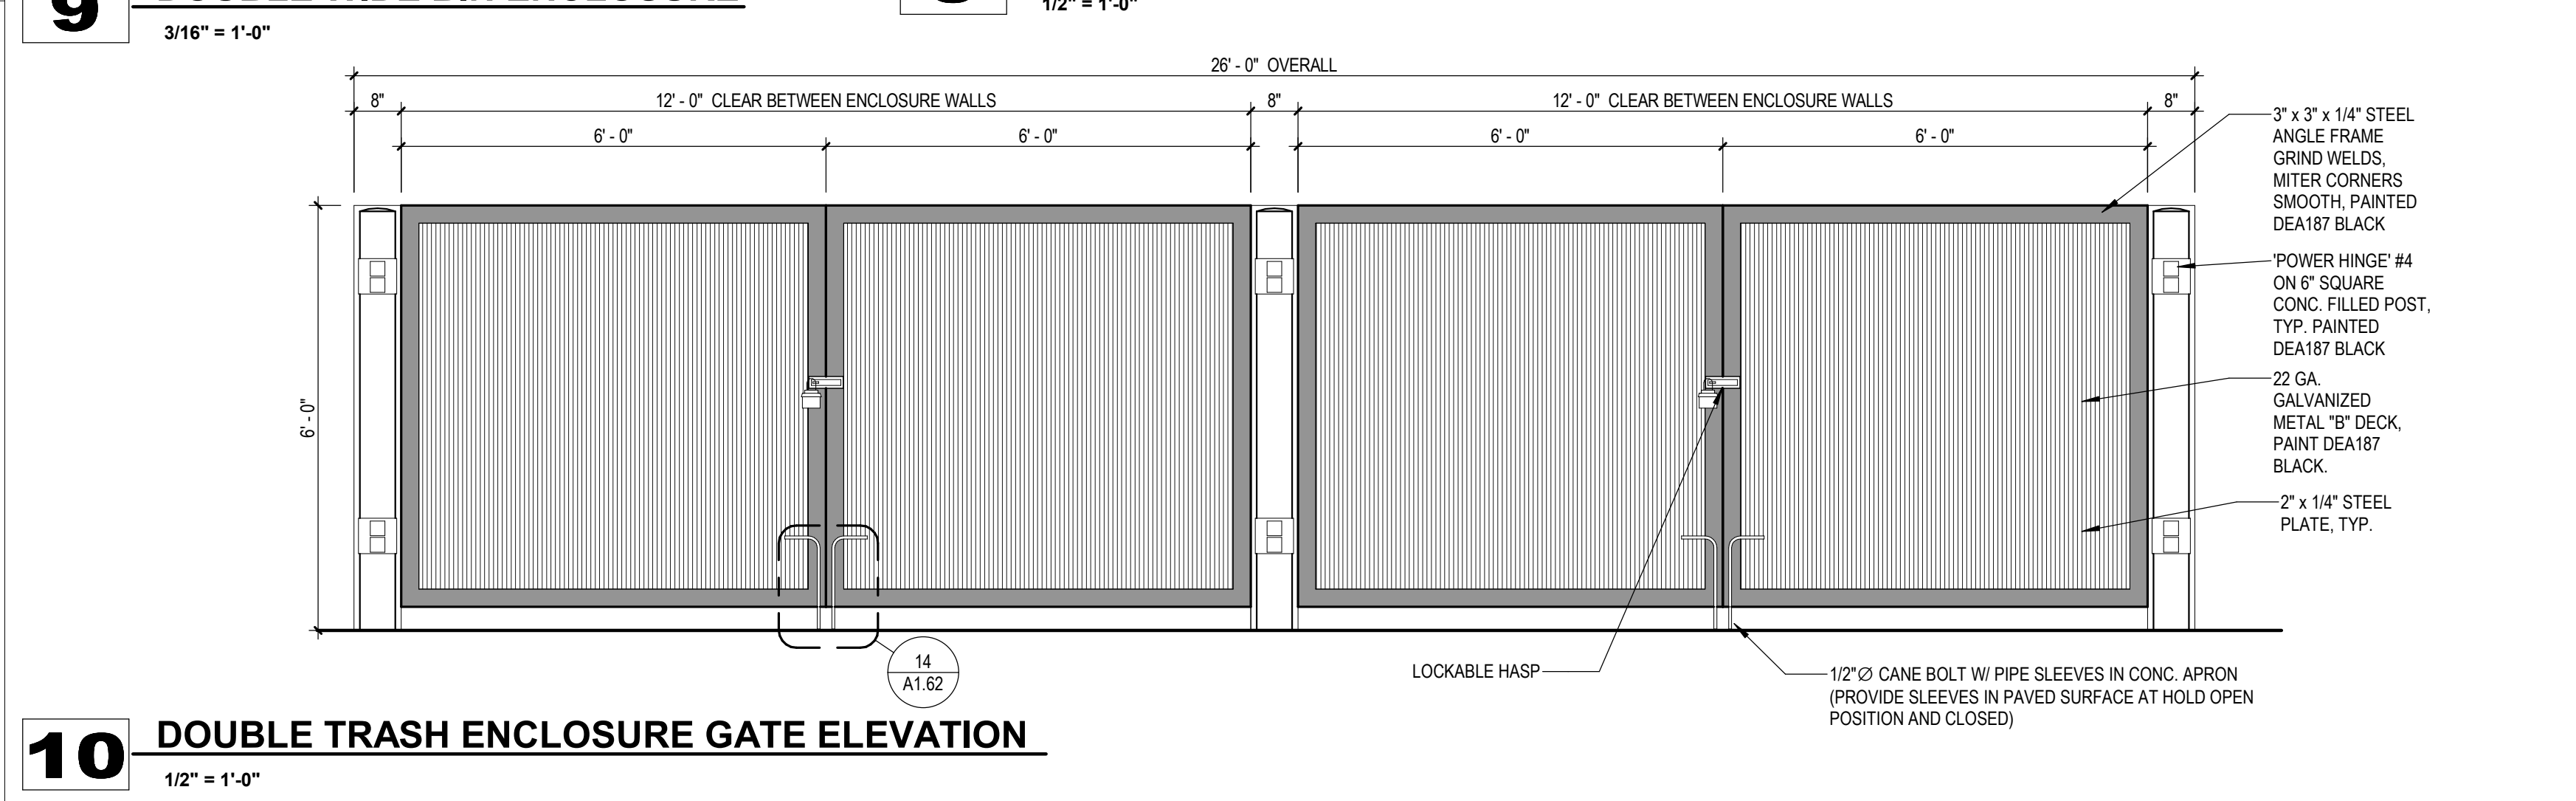


10 DOUBLE TRASH ENCLOSURE GATE ELEVATION
1/2" = 1'-0"

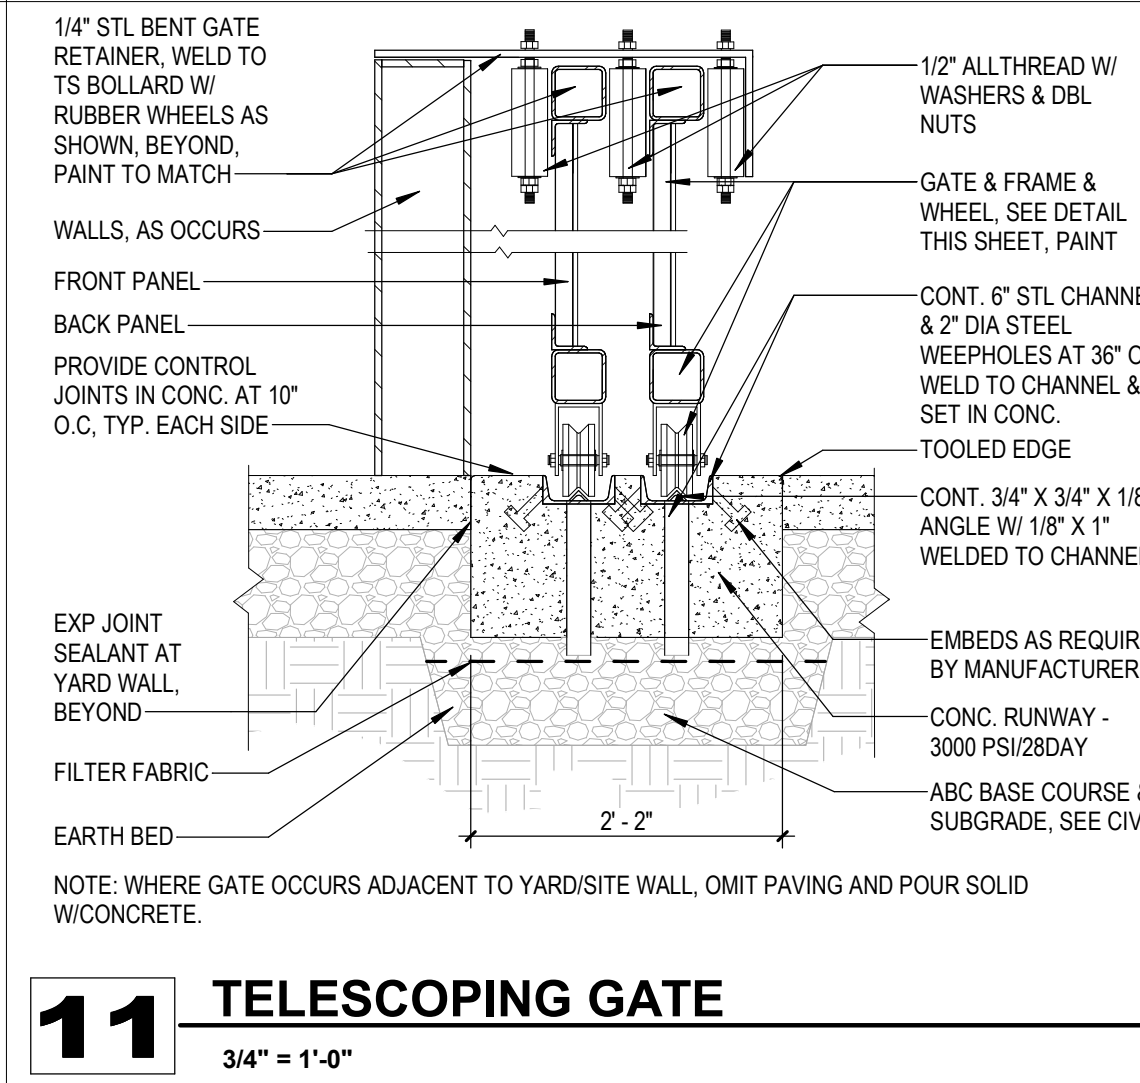


11 TELESCOPING GATE
3/4" = 1'-0"

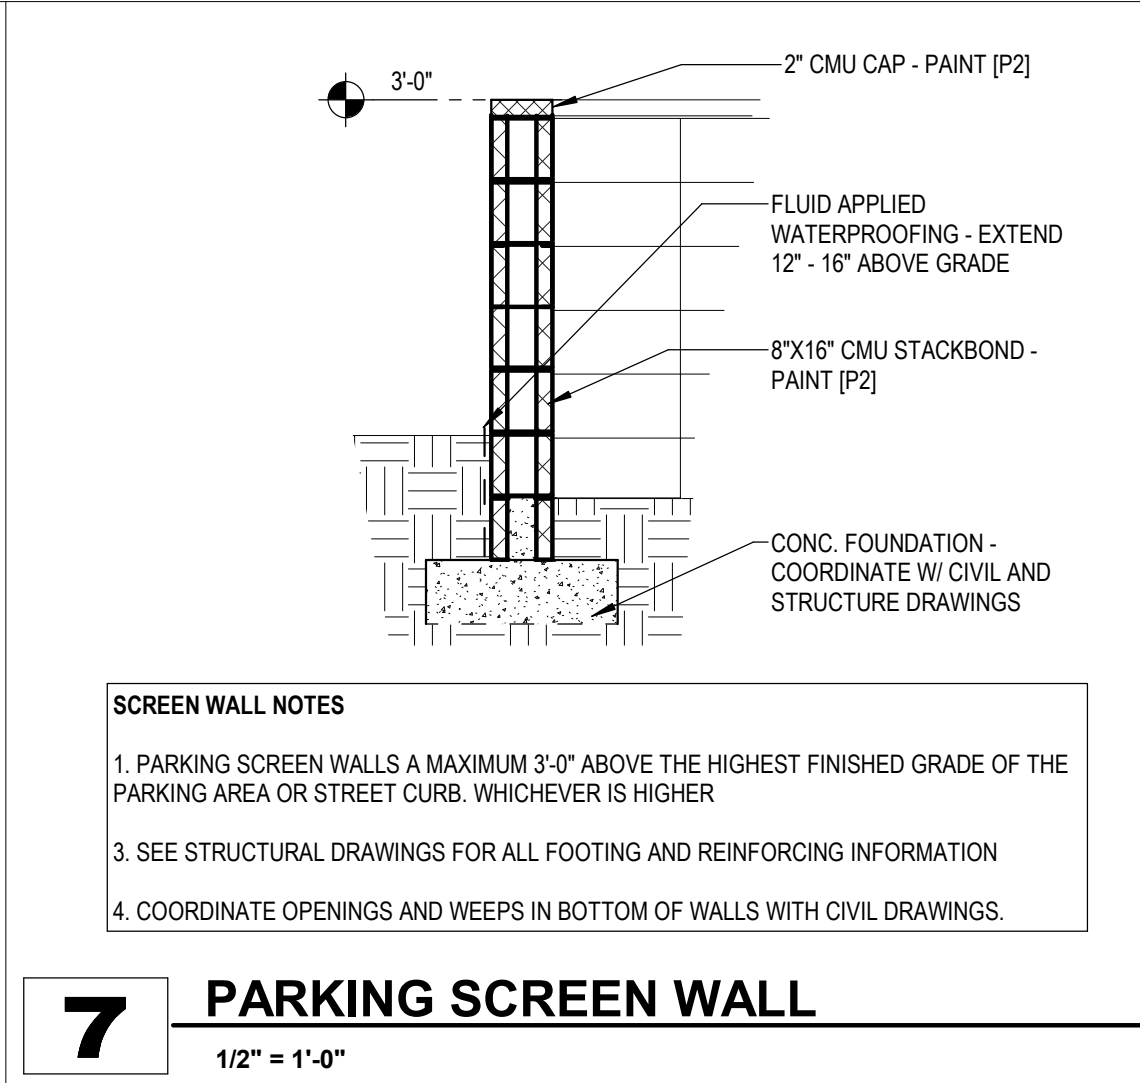

7 PARKING SCREEN WALL
1/2" = 1'-0"

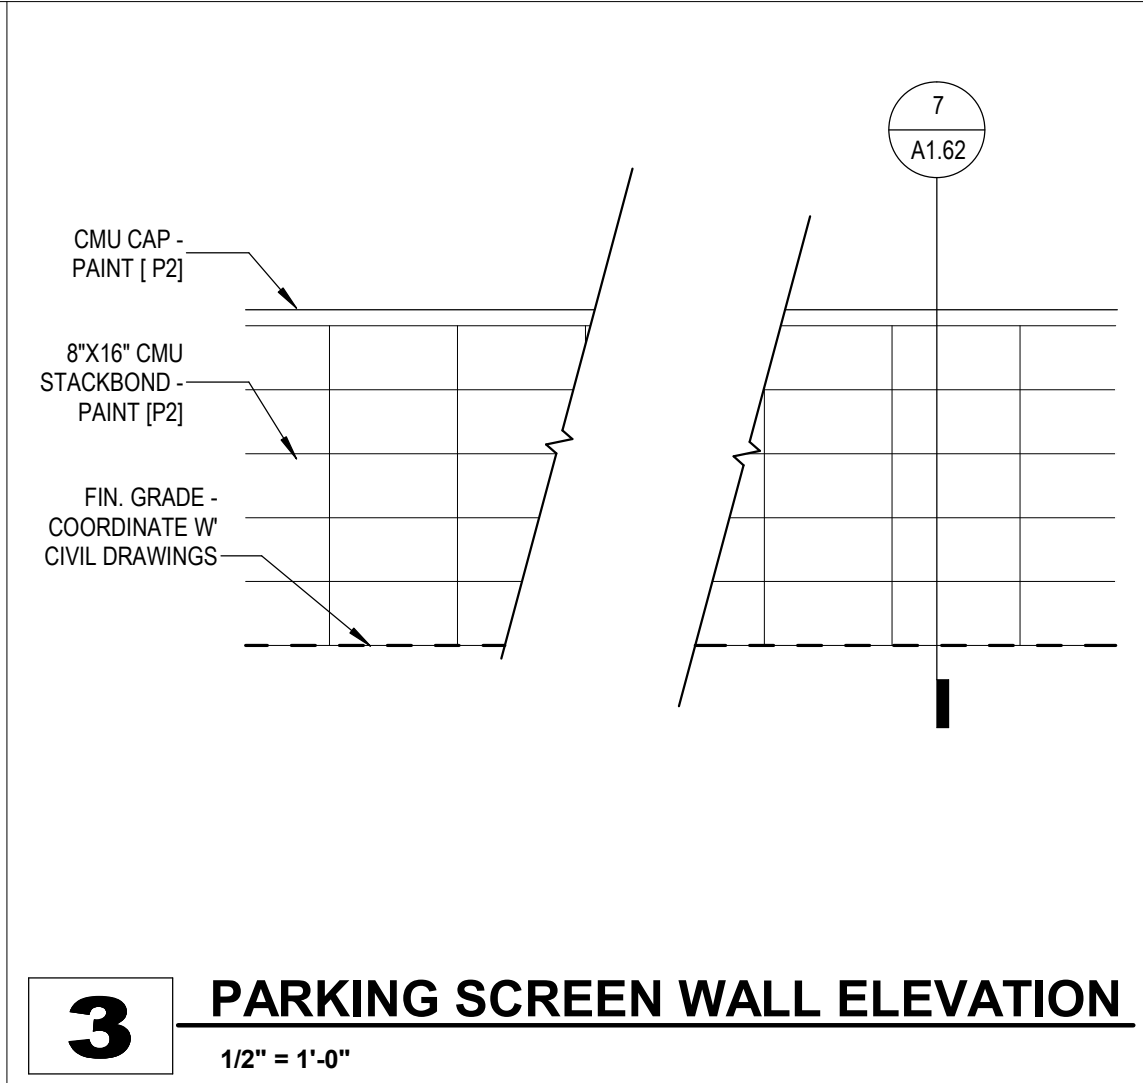


3 PARKING SCREEN WALL ELEVATION
1/2" = 1'-0"

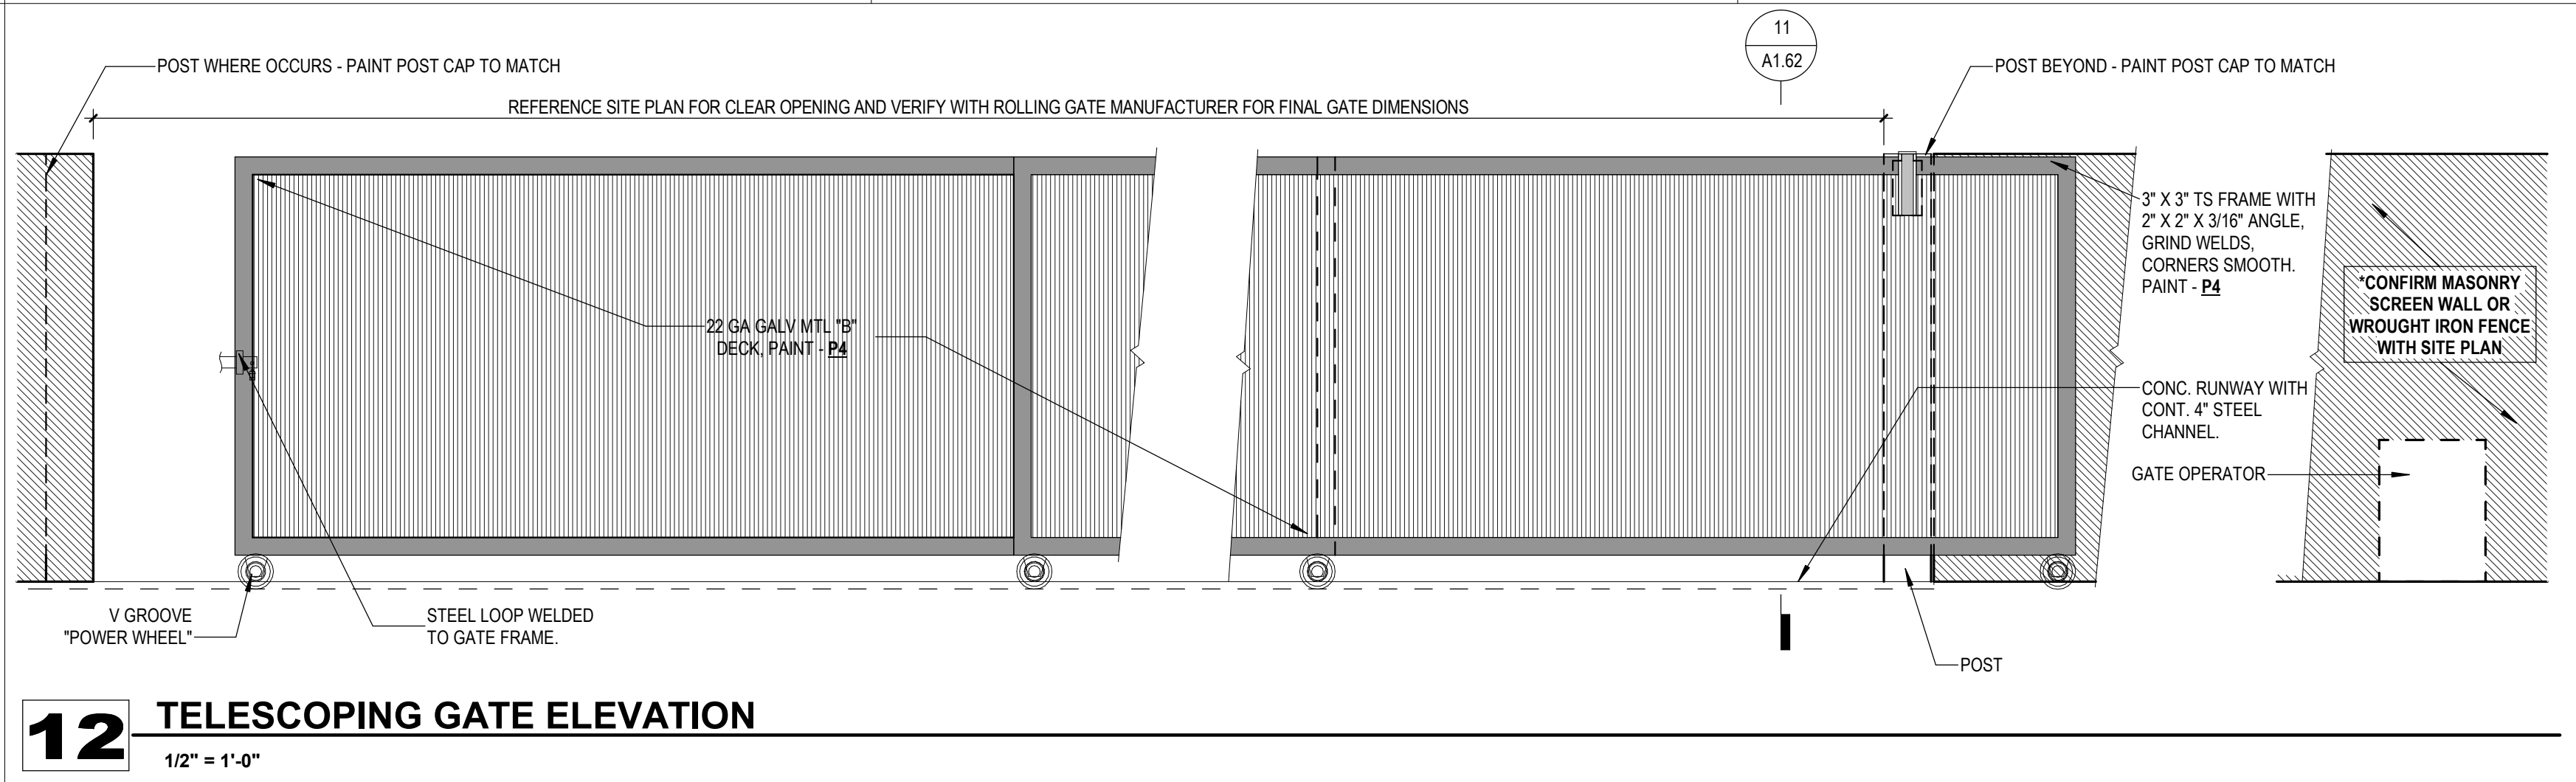


12 TELESCOPING GATE ELEVATION
1/2" = 1'-0"

ISSUE / REVISION LOG		
#	DESCRIPTION	DATE

NOT FOR CONSTRUCTION

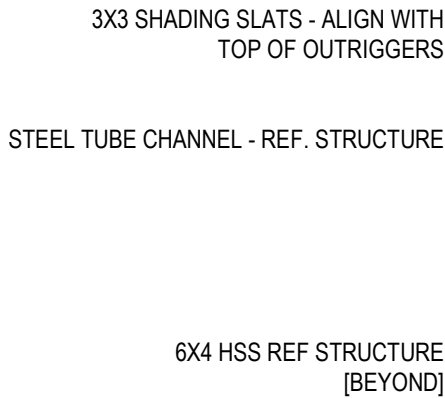

5

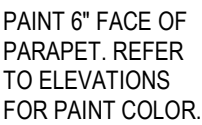

2

ISSUE / REVISION LOG		
#	DESCRIPTION	DATE

NOT FOR CONSTRUCTION

A1.63

THESE DRAWINGS ARE AN INSTRUMENT OF SERVICE AND THE PROPERTY OF LGE DESIGN GROUP AND LGE DESIGN BUILD. THE USE OF THIS DRAWING SHALL BE RESTRICTED TO THE ORIGINAL SITE FOR WHICH IT WAS PREPARED AND PUBLICATION THEREOF IS EXPRESSLY LIMITED TO SUCH.