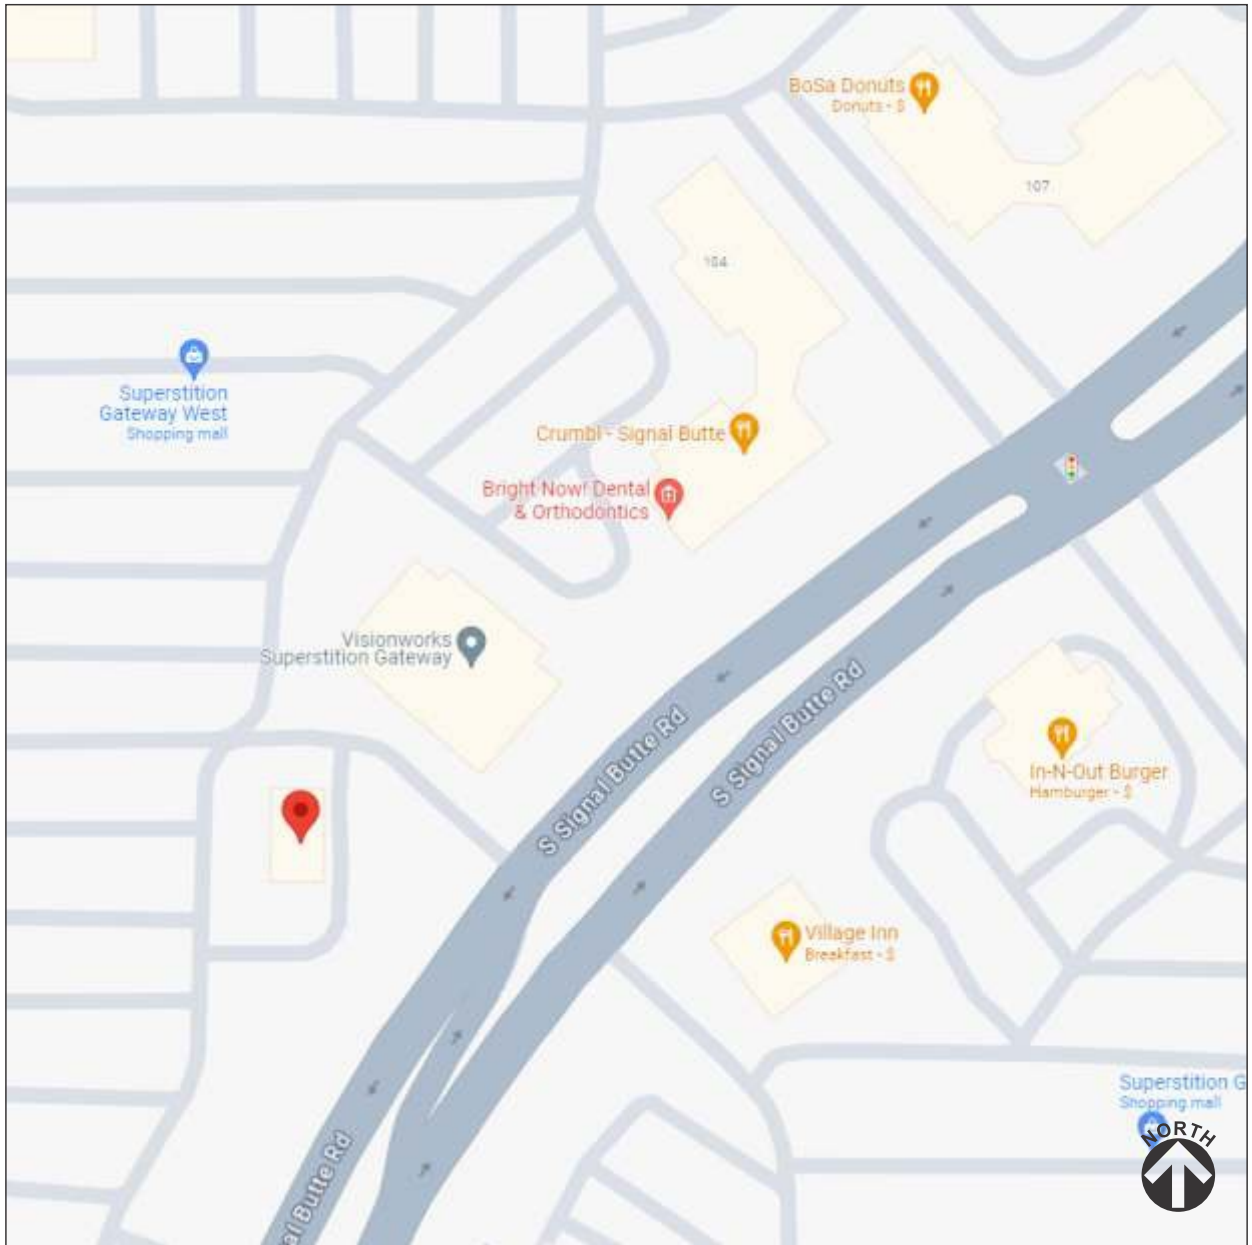


[illegible]

1 SITE PLAN

2 LOCATION MAP

PROJECT NAME 	ADDRESS #1038 1842 S Signal Butte Rd Mesa, AZ 85209	Invoice Number:	02: 03/28/24 South remove slat/East west smaller slat/awn changes - LAH		SIGNERGY the interaction of a sign project that when combined produce a total effect that is greater than the sum of the individual elements, contributions, etc.	ALL IDEAS, PLANS, ARRANGEMENTS INDICATED ON THIS DRAWING ARE COPYRIGHTED AND OWNED BY INDIE SIGNAGE AND SHALL NOT BE REPRODUCED, USED OR DISCLOSED TO ANY PERSONS, FIRM OR CORPORATION FOR ANY PURPOSE WHATSOEVER WITHOUT WRITTEN PERMISSION OF INDIE SIGNAGE	DRAWING NO. 240012-06	20118 N 67th Ave STE 300-218 Glendale AZ 85308 Phone: 623-302-4545 Email: jose@indiesignage.com	
		Sales Rep.: JV Customer Approval:					DRAWING DATE: 02/22/24 PAGE: 3 of 16		
		Designer: LAH Date of Approval:					SCALE: AS NOTED ELSE N.T.S. Drawing Tolerance: 1/4 INCH		