




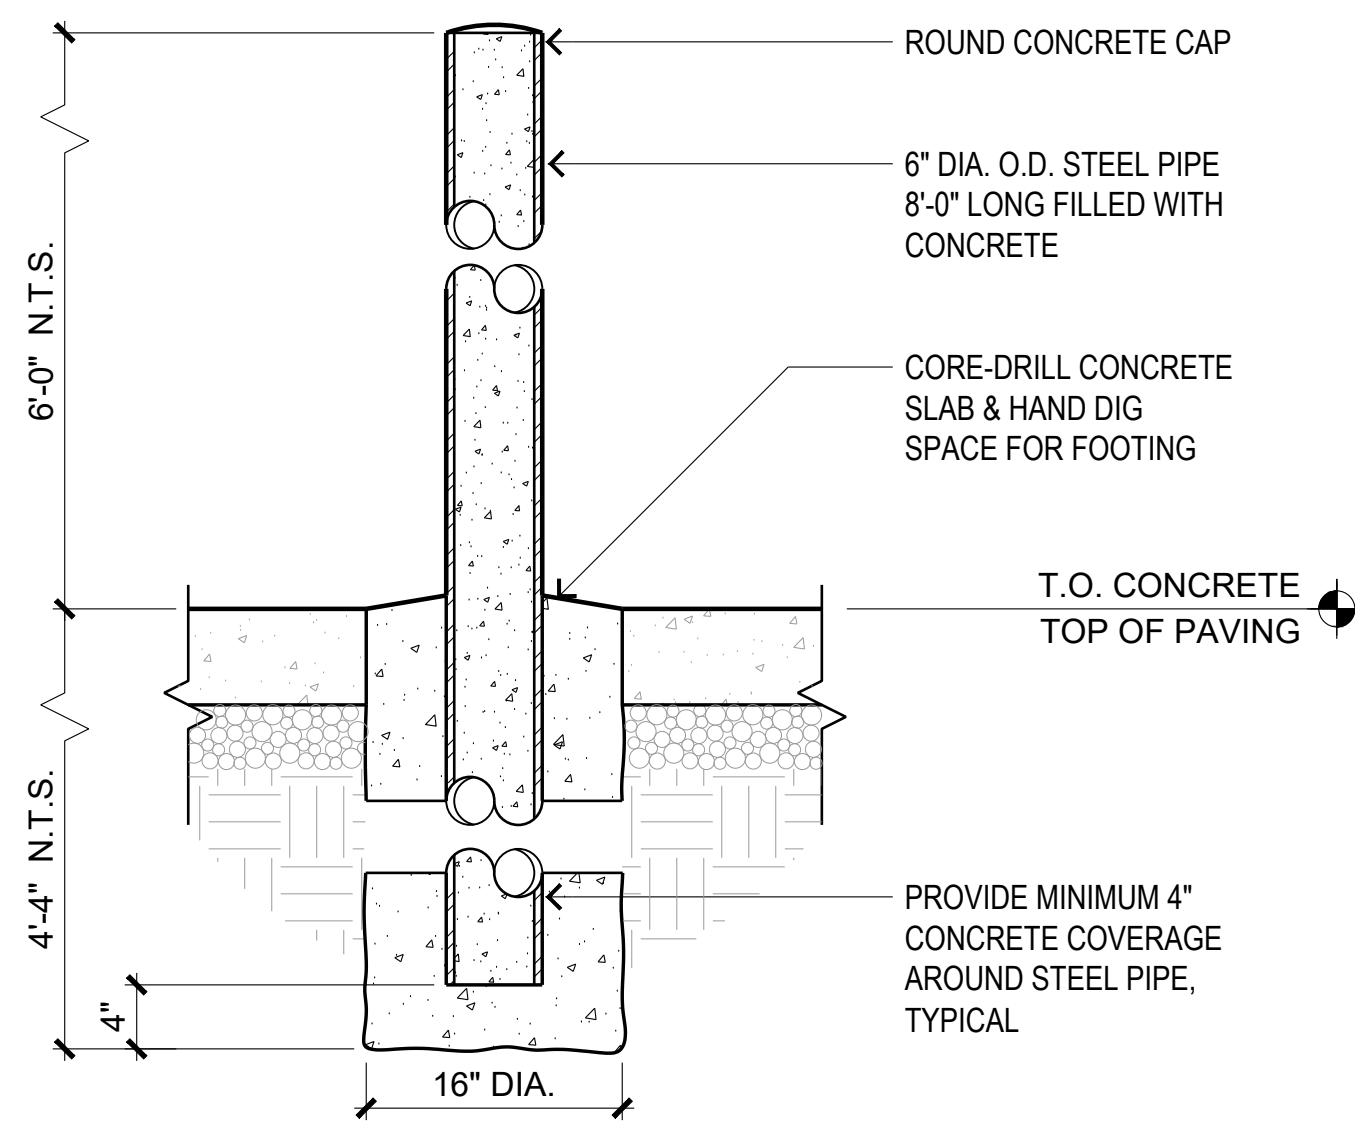


6 STEEL PIPE BOLLARD
1" = 1'-0"

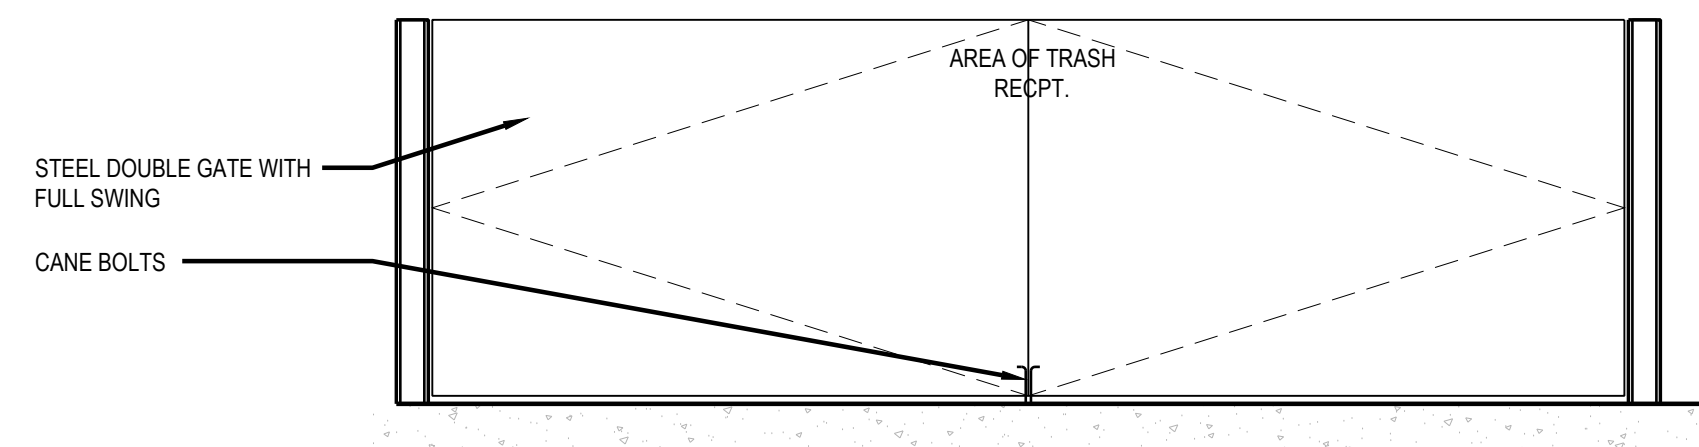


3 ELEVATION
SCALE 1/4" = 1'-0"

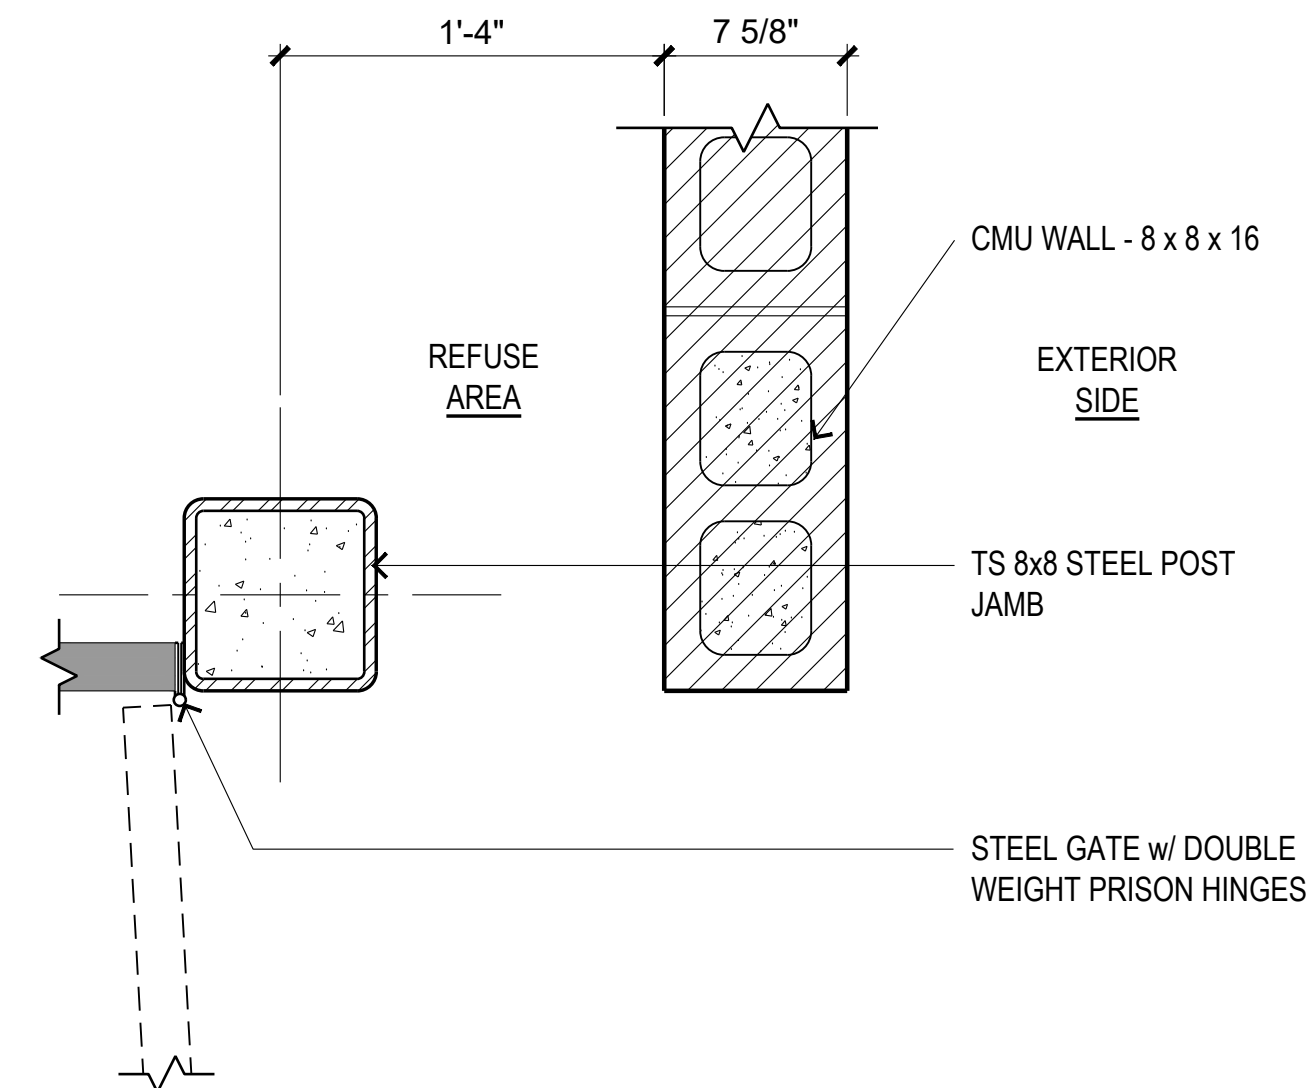


5 JAMB @ REFUSE ENCLOSURE GATE
1'-1/2" = 1'-0"

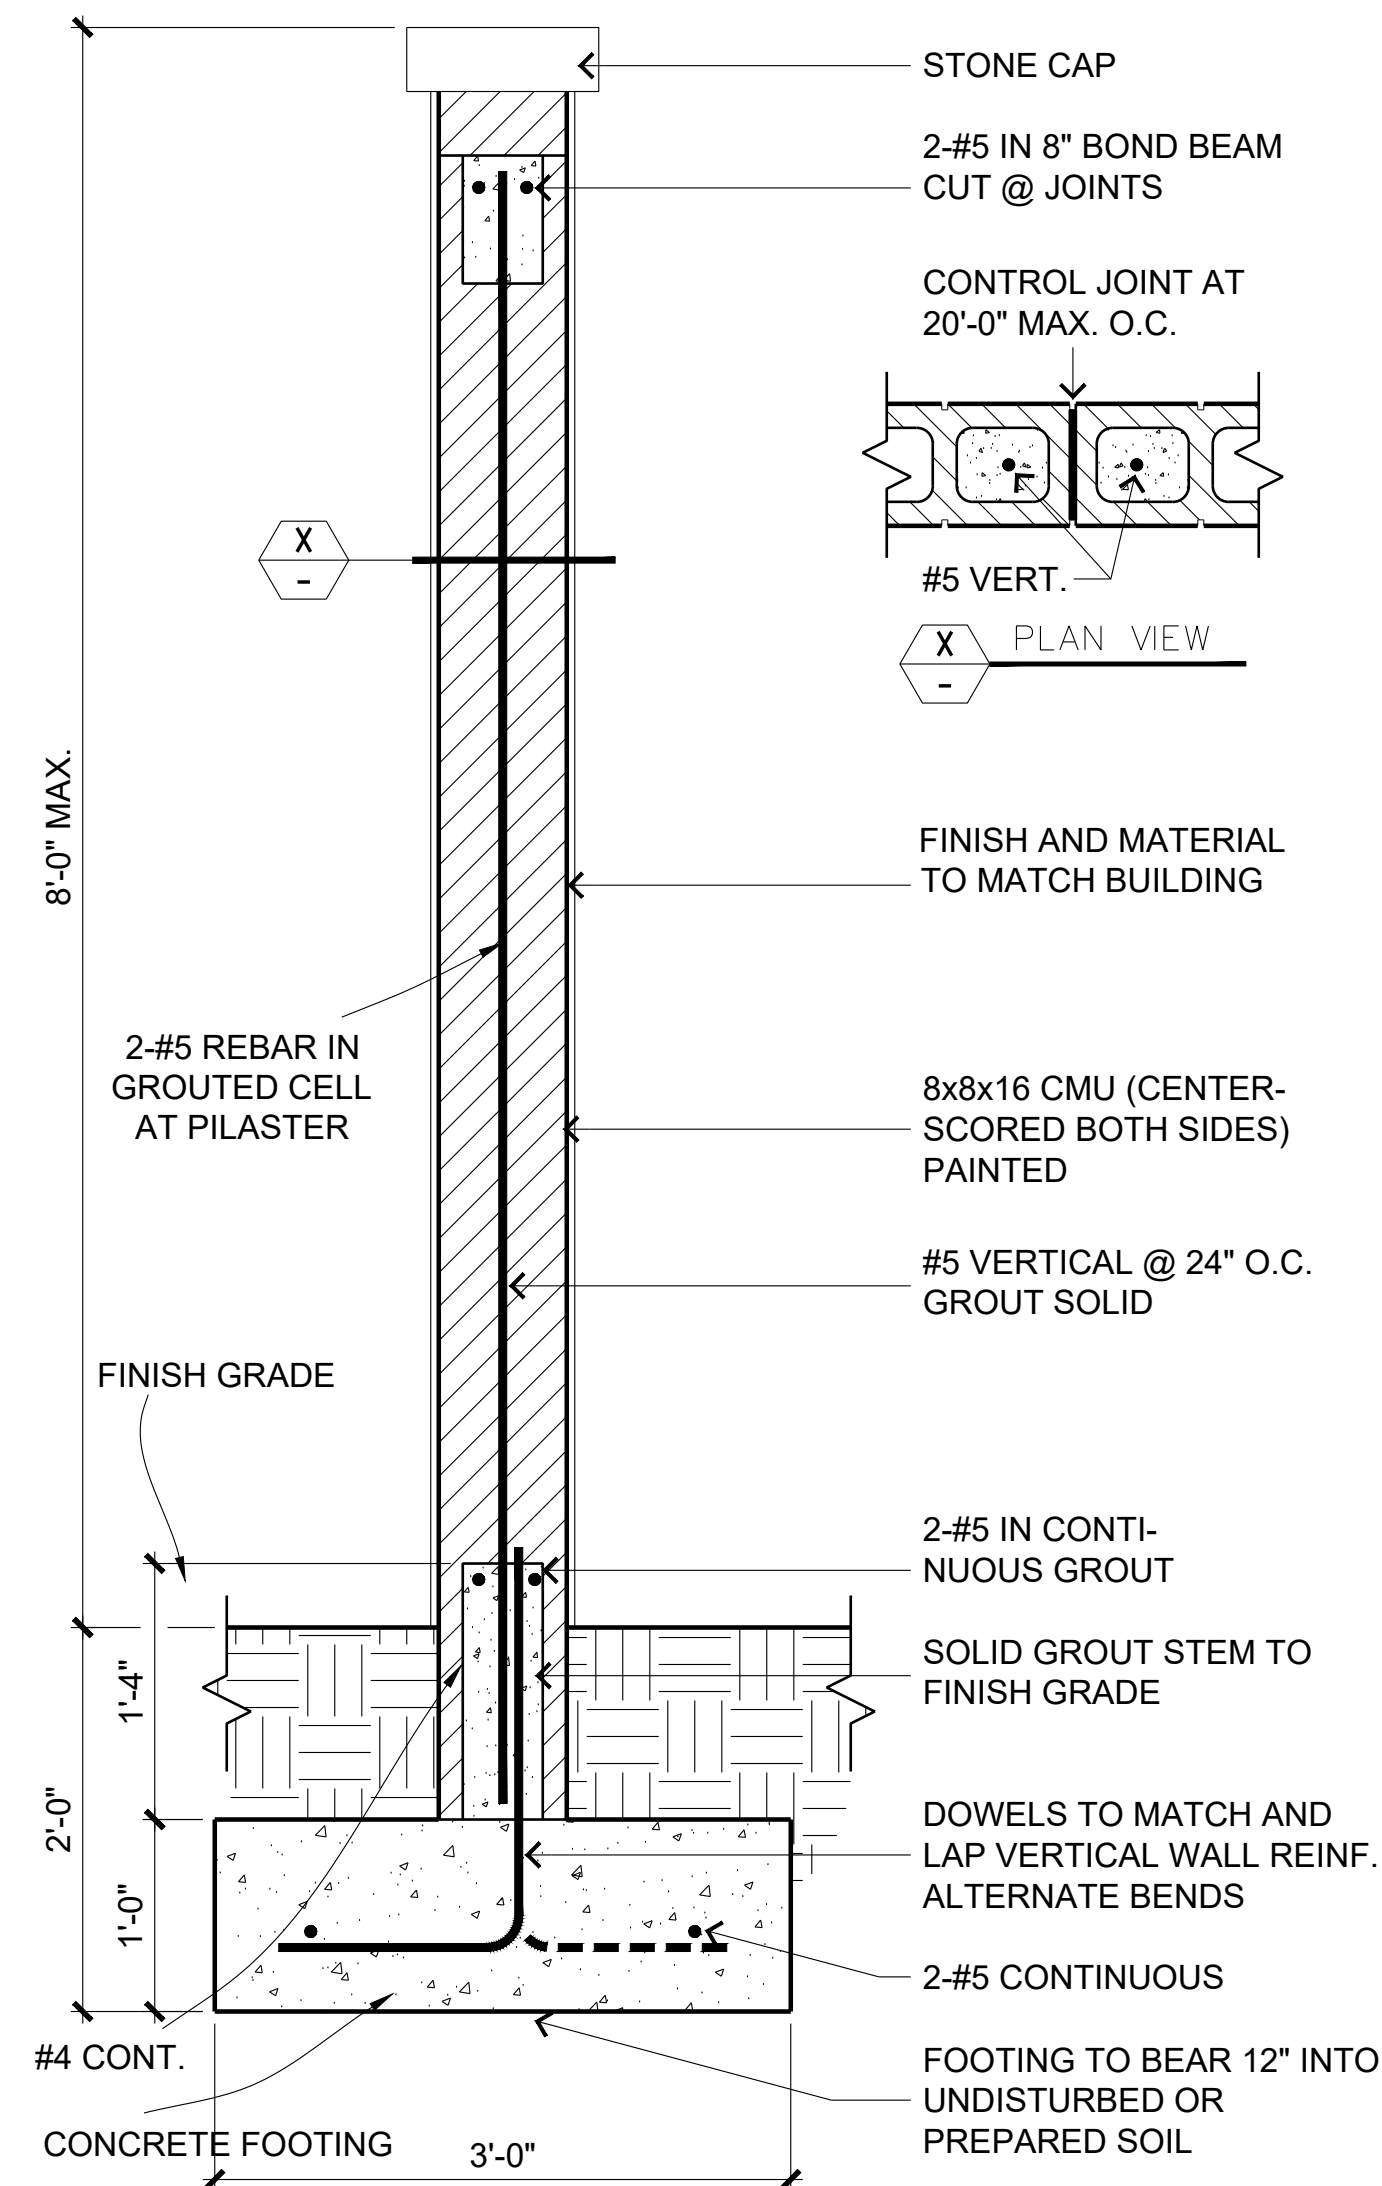

7 LOADING AREA / TRASH ENCLOSURE
TYP. WALL DETAIL
1" = 1'-0"

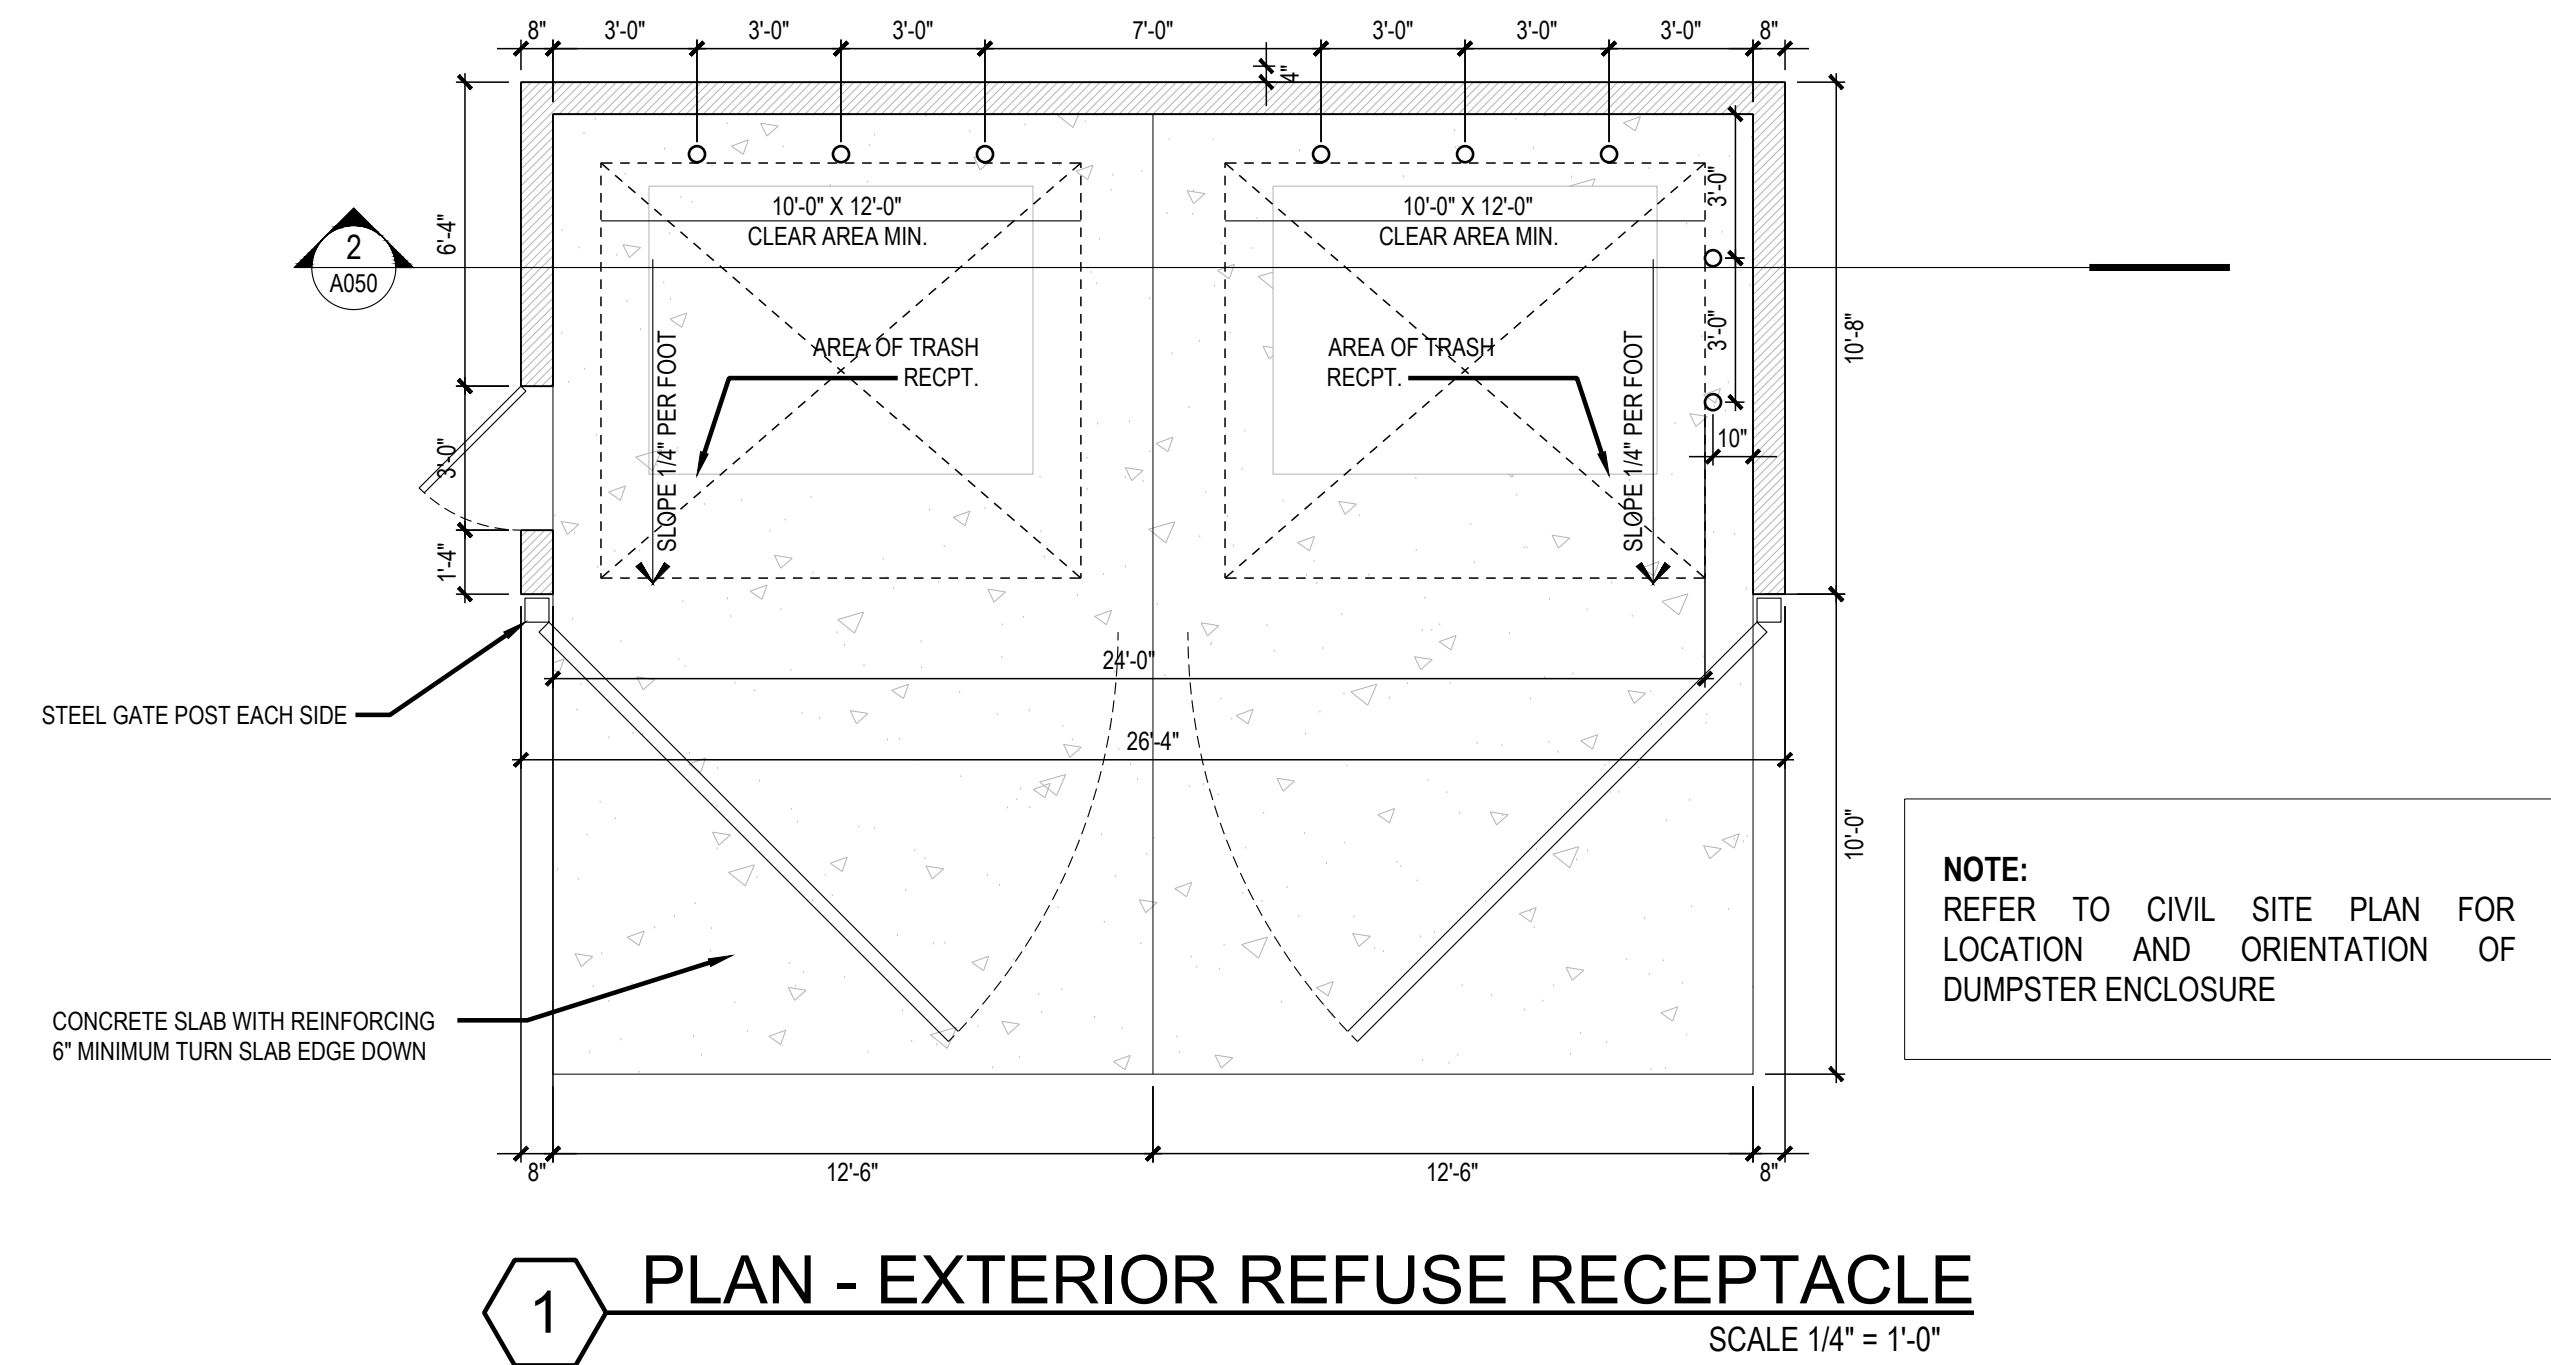


1 PLAN - EXTERIOR REFUSE RECEPTACLE
SCALE 1/4" = 1'-0"

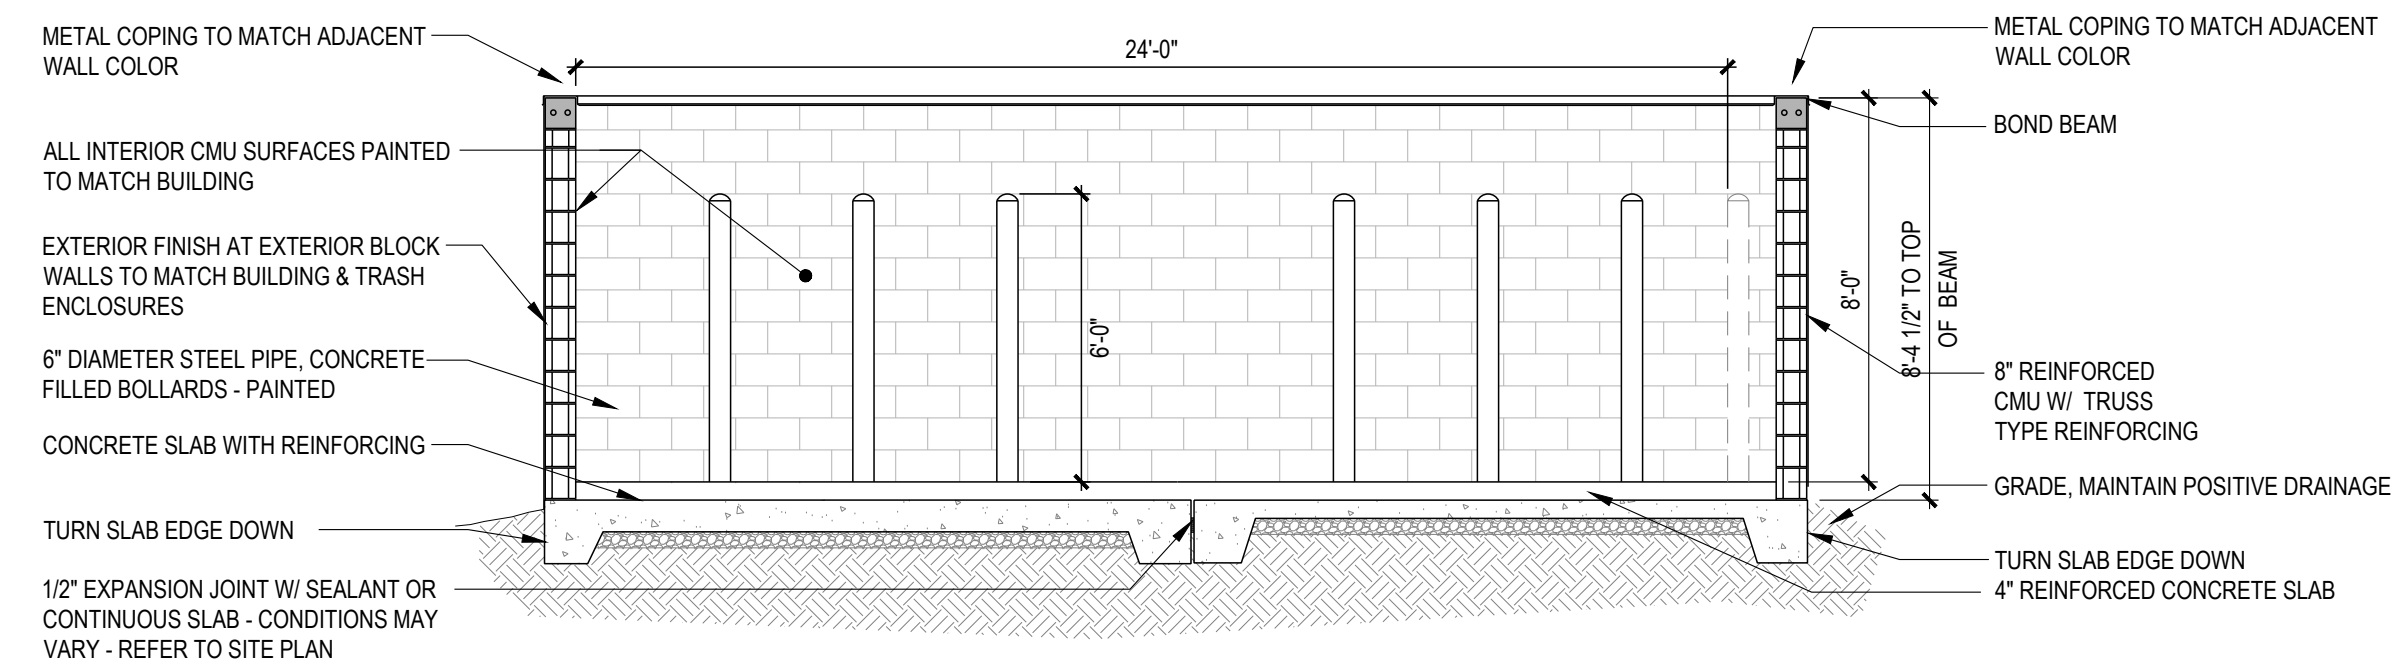

2 SECTION - DOUBLE EXTERIOR REFUSE RECEPTACLE
SCALE 1/4" = 1'-0"

- NOTE:
1. VERIFY DRAINAGE REQUIREMENTS WITH HEALTH INSPECTOR
 2. ADDITIONAL SPACE MAY BE NEEDED FOR RECYCLING. DESIGNER TO COORDINATE REQUIREMENTS WITH OWNER

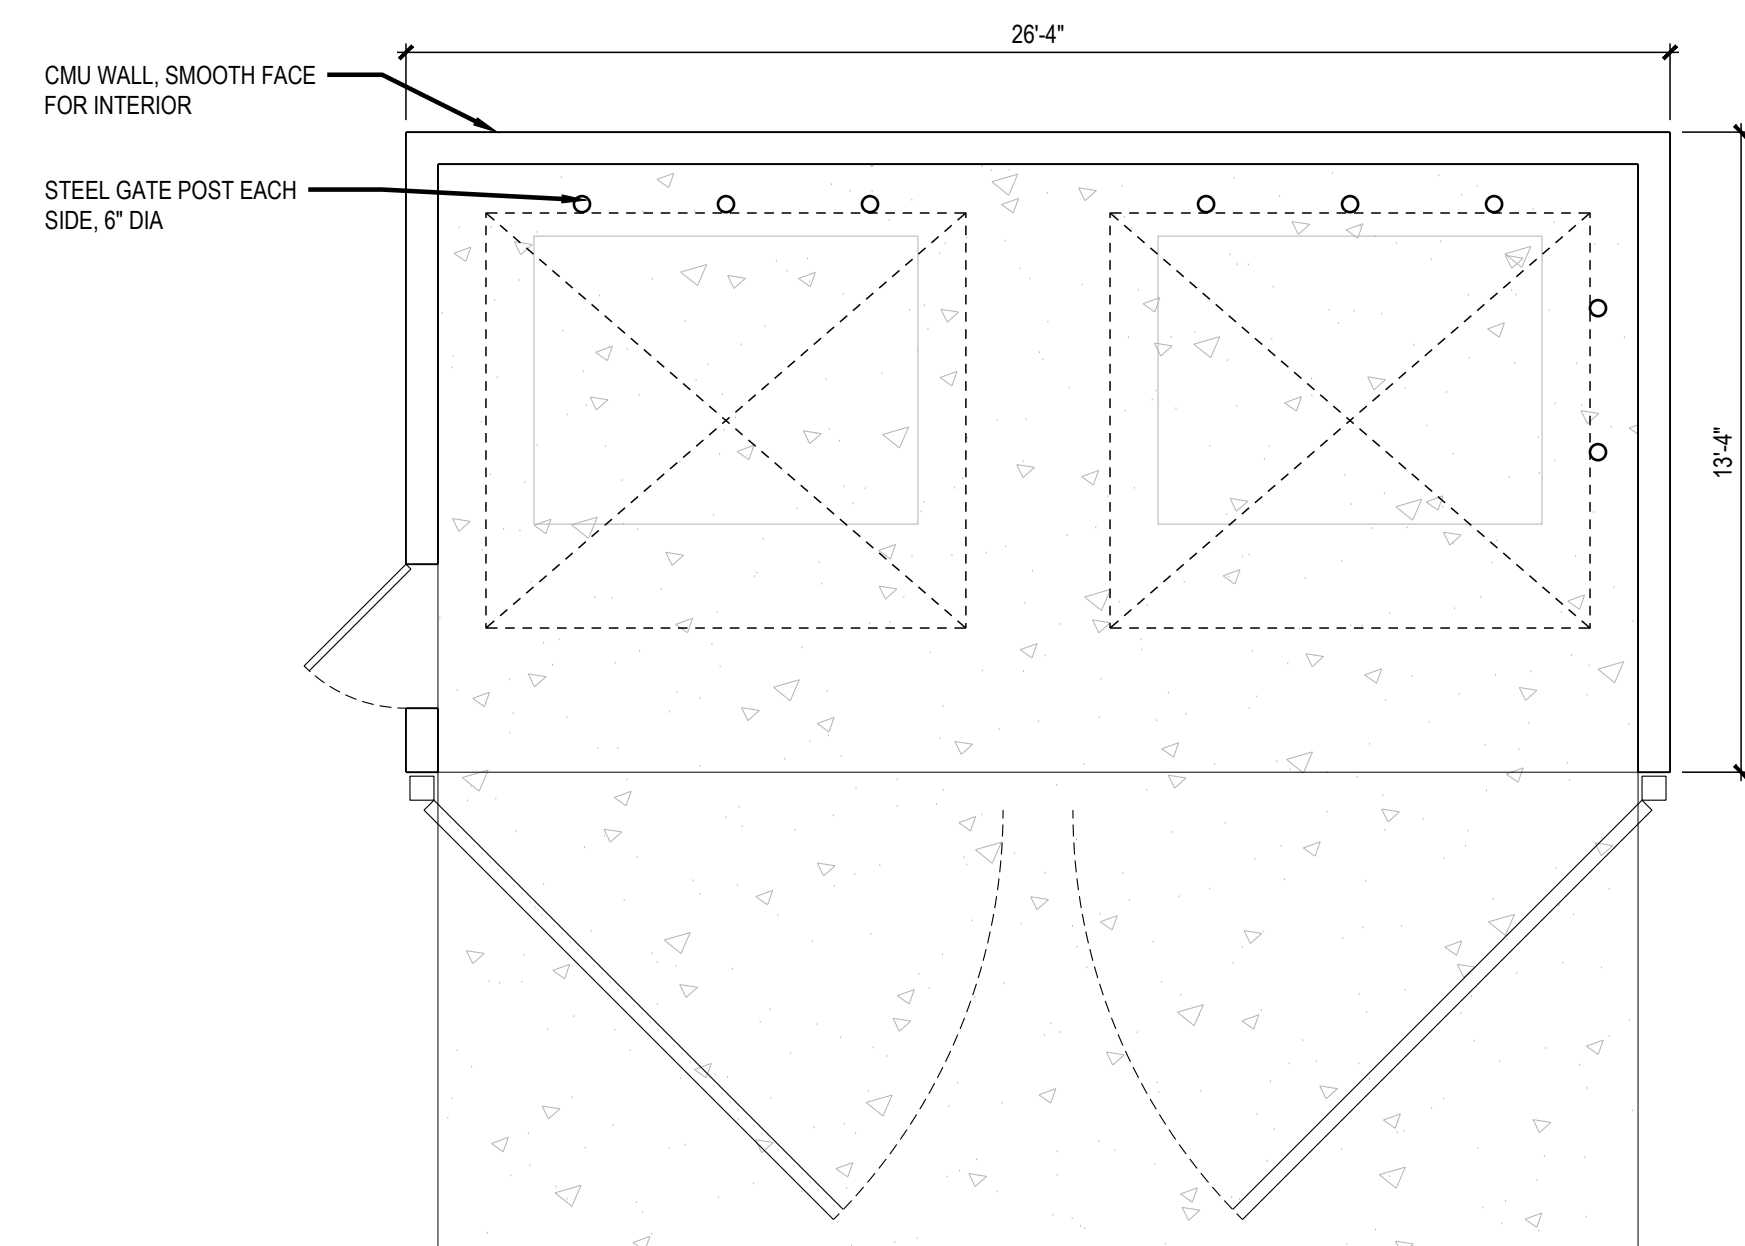

4 DUMPSTER ENCLOSURE ROOF PLAN
SCALE 1/4" = 1'-0"