



#861

**3648 E Southern Ave
Mesa, AZ 85206**

PRESENTED BY



**INDIE SIGNAGE
YOUR SIGN COMPANY
623-302-4545**

Sign Matrix


Elevation	CSP Element	Allowed Dimensions (sq. ft)	Existing Dimensions (sq. ft)	Proposed Dimensions (sq. ft)
West	Tower	160	37.91	155.69
	Herb & Spices Mural			167.18
South	Tower	160	37.91	101.5
North			0	0
East	Sun Mural			66.89
	Channel Letter Backer	160	37.91	46.29
	*(2) Drive Thru Directionals		(2) 4.72	(2) 4.72
	*Monument Sign		15	15



PROPOSED SOUTH ELEVATION
SCALE: NTS

Facade Paint %
PX1=75%
PX2=5%
PX3=5%
PX4=15%

PAINT	
PX-1	SHERWIN-WILLIAMS #7009 'PEARLY WHITE' - SATIN FINISH
PX-2	SHERWIN-WILLIAMS #6919 'FUSION GREEN' - SATIN FINISH
PX-3	SHERWIN-WILLIAMS #0077 'CLASSIC FRENCH GRAY' - SATIN FINISH
PX-4	SHERWIN-WILLIAMS #7020 'BLACK FOX' - SATIN FINISH

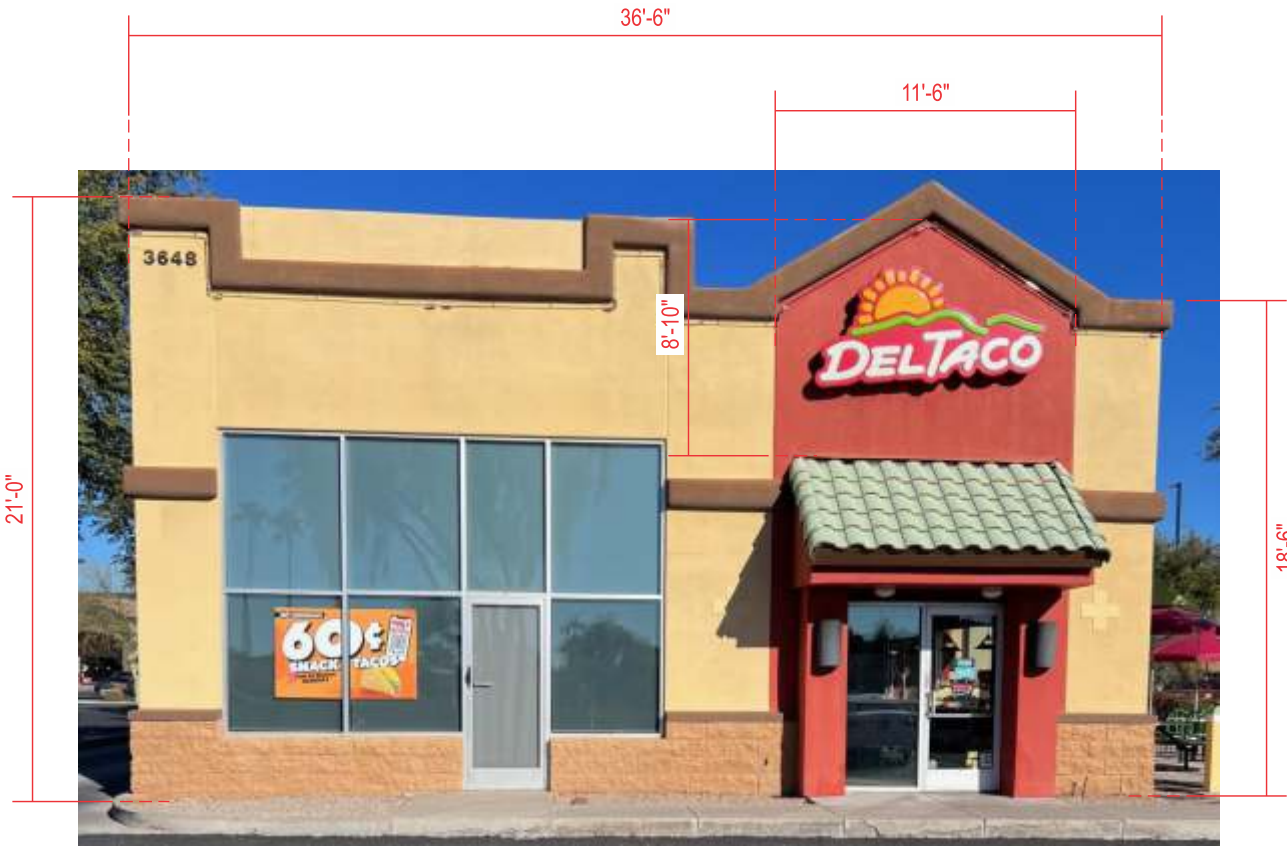

EXISTING



PROPOSED EAST ELEVATION
SCALE: NTS


East Elevation
Facade Paint %
PX1=90%
PX2=3%
PX3=2%
PX4=5%

PAINT

- PX-1** SHERWIN-WILLIAMS #7009
'PEARLY WHITE' - SATIN FINISH
- PX-2** SHERWIN-WILLIAMS #6919
'FUSION GREEN' - SATIN FINISH
- PX-3** SHERWIN-WILLIAMS #0077
'CLASSIC FRENCH GRAY' - SATIN FINISH
- PX-4** SHERWIN-WILLIAMS #7020
'BLACK FOX' - SATIN FINISH




EXISTING

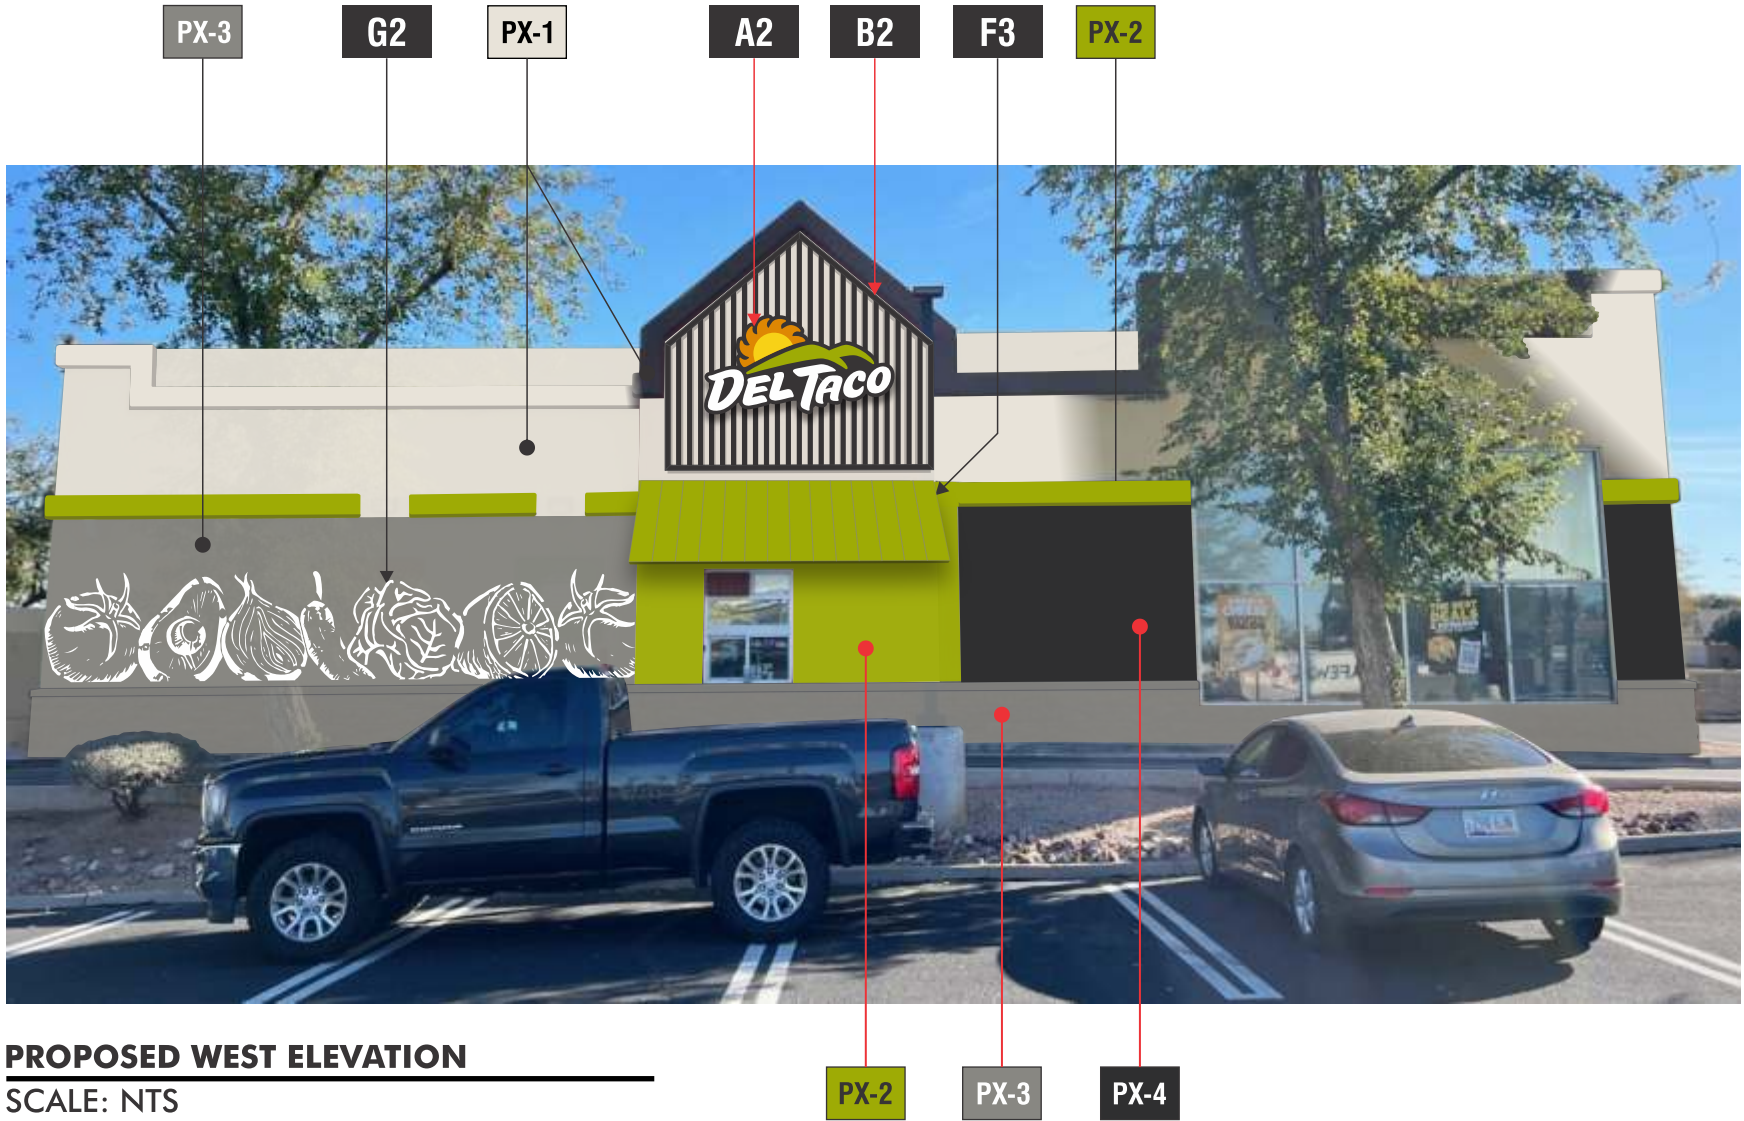

West Elevation
Facade Paint %
PX1=60%
PX2=5%
PX3=30%
PX4=5%

PAINT	
PX-1	SHERWIN-WILLIAMS #7009 'PEARLY WHITE' - SATIN FINISH
PX-2	SHERWIN-WILLIAMS #6919 'FUSION GREEN' - SATIN FINISH
PX-3	SHERWIN-WILLIAMS #0077 'CLASSIC FRENCH GRAY' - SATIN FINISH
PX-4	SHERWIN-WILLIAMS #7020 'BLACK FOX' - SATIN FINISH



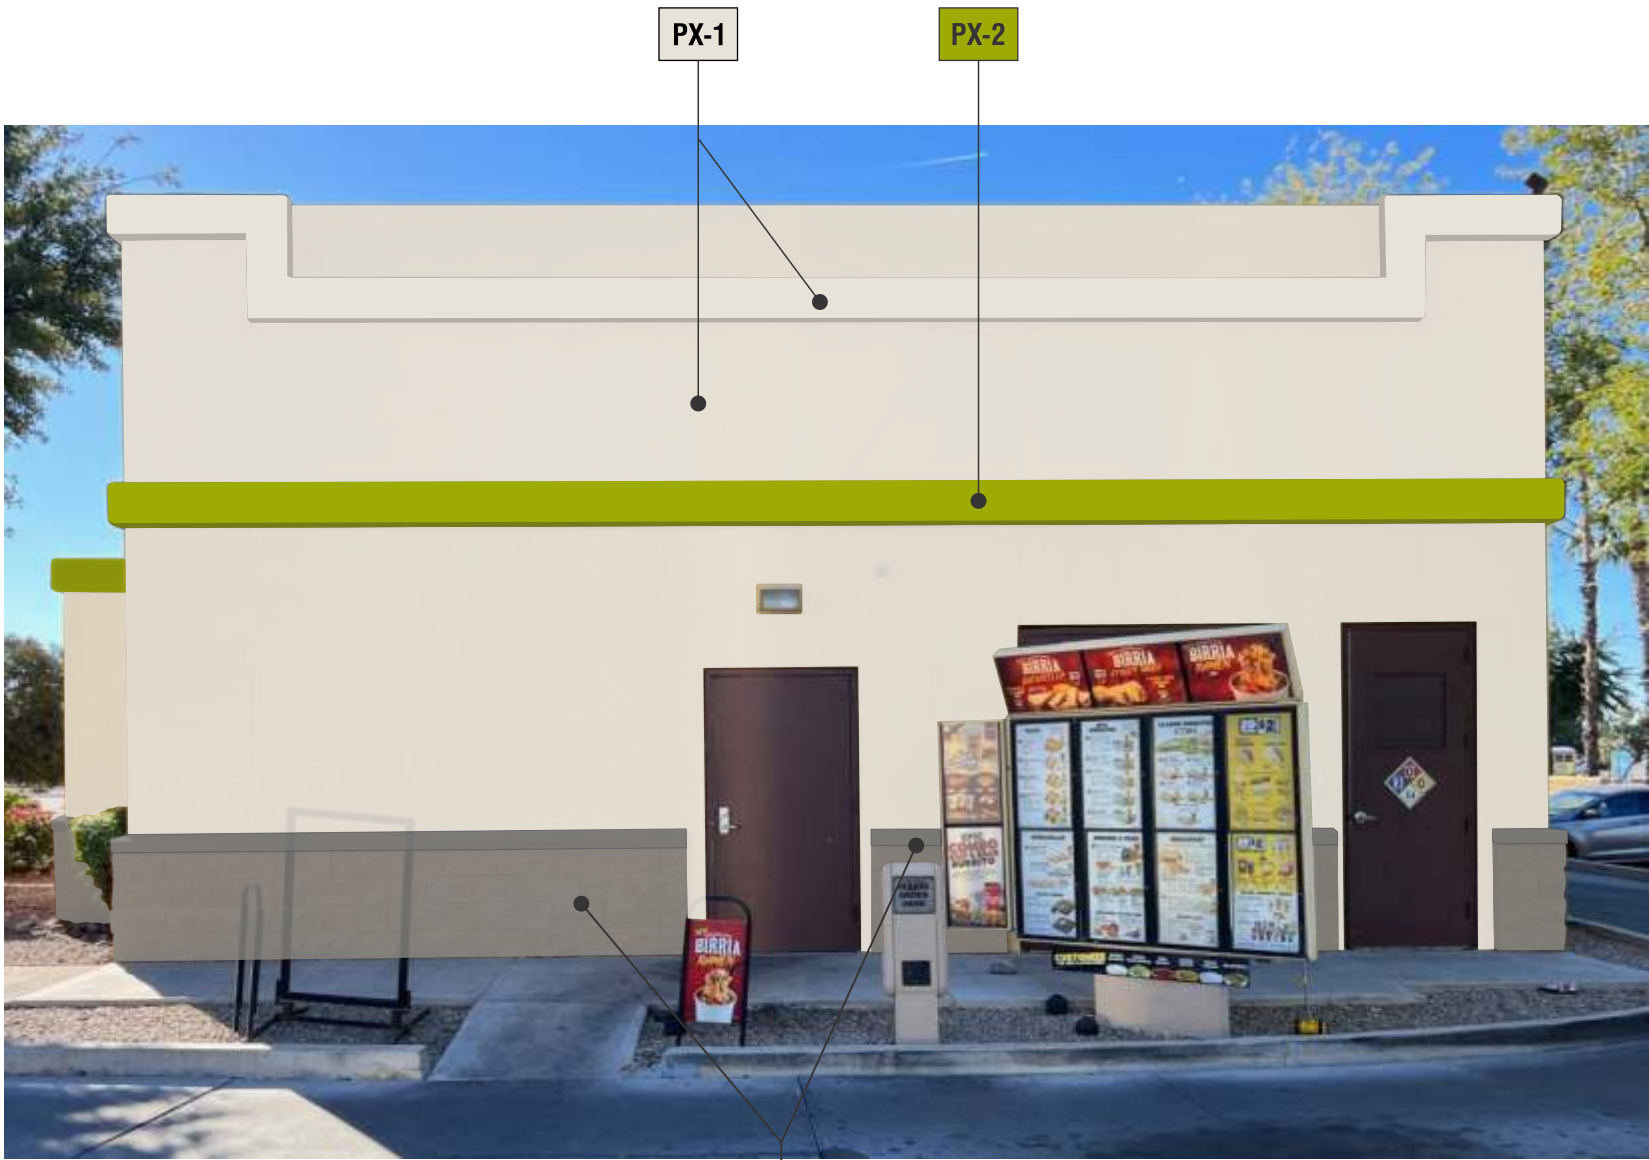


PROPOSED NORTH ELEVATION
SCALE: NTS


North Elevation
Facade Paint %
PX1=93%
PX2=2%
PX3=5%
PX4=0%

PAINT

- PX-1** SHERWIN-WILLIAMS #7009
'PEARLY WHITE' - SATIN FINISH
- PX-2** SHERWIN-WILLIAMS #6919
'FUSION GREEN' - SATIN FINISH
- PX-3** SHERWIN-WILLIAMS #0077
'CLASSIC FRENCH GRAY' - SATIN FINISH
- PX-4** SHERWIN-WILLIAMS #7020
'BLACK FOX' - SATIN FINISH

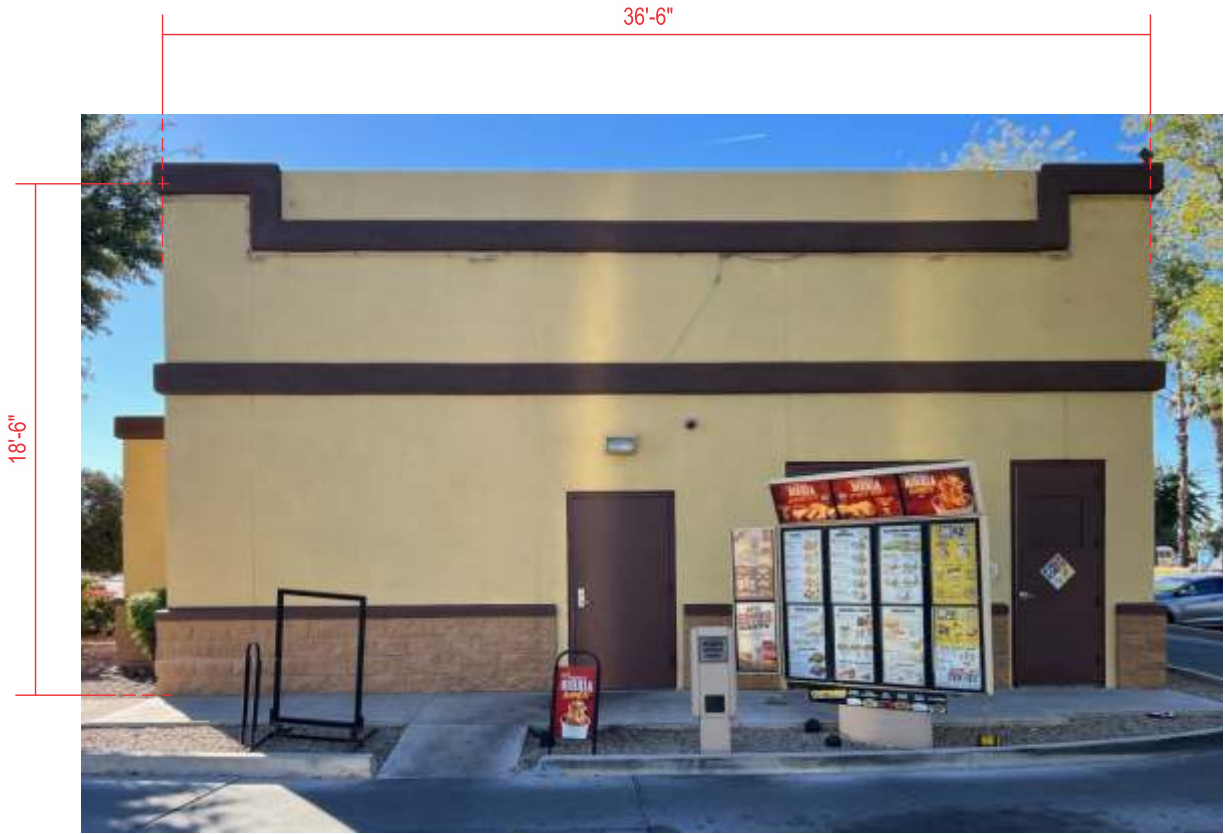


EXISTING

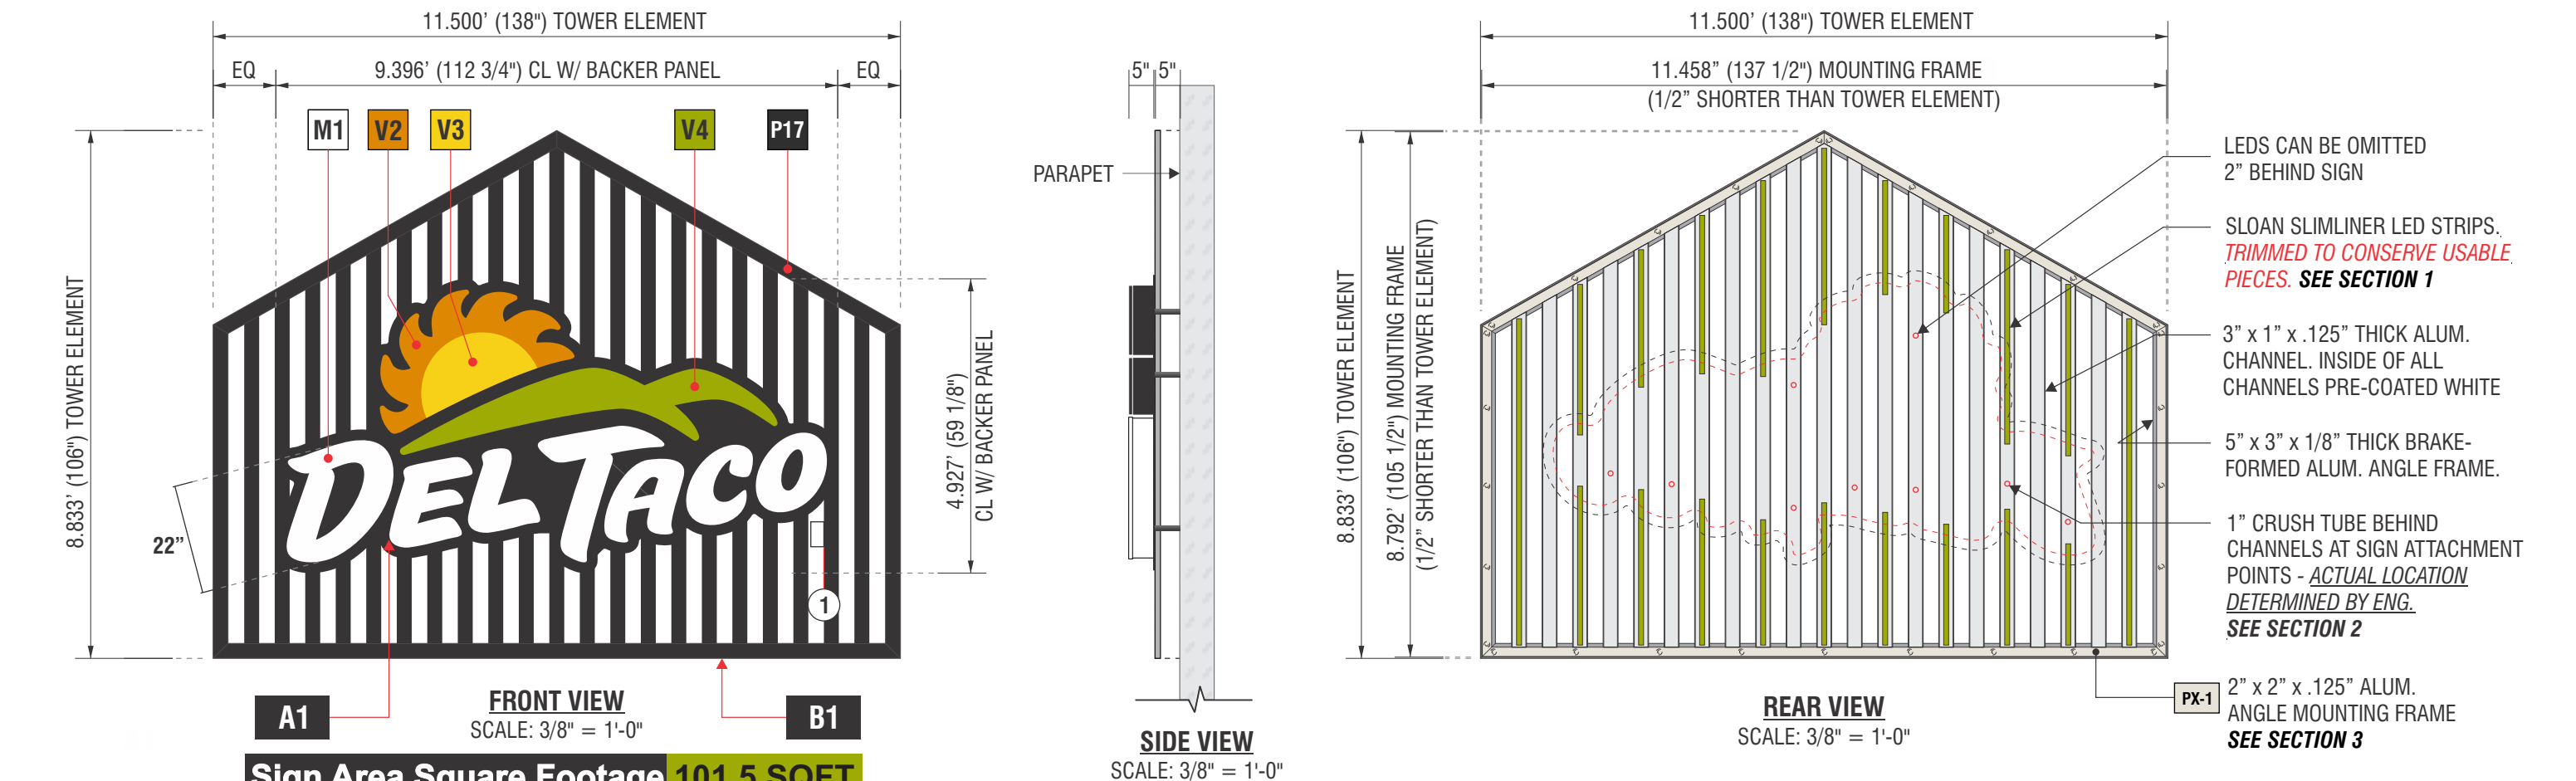


A SIGN TYPE DT-CL-22-W-ST-BP

B SIGNTYPE DT-WD-106x138

MANUFACTURE & INSTALL ONE (1) SETS OF LED ILLUMINATED CHANNEL LETTERS WITH BACKING PANEL AND DECORATIVE TOWER ELEMENT

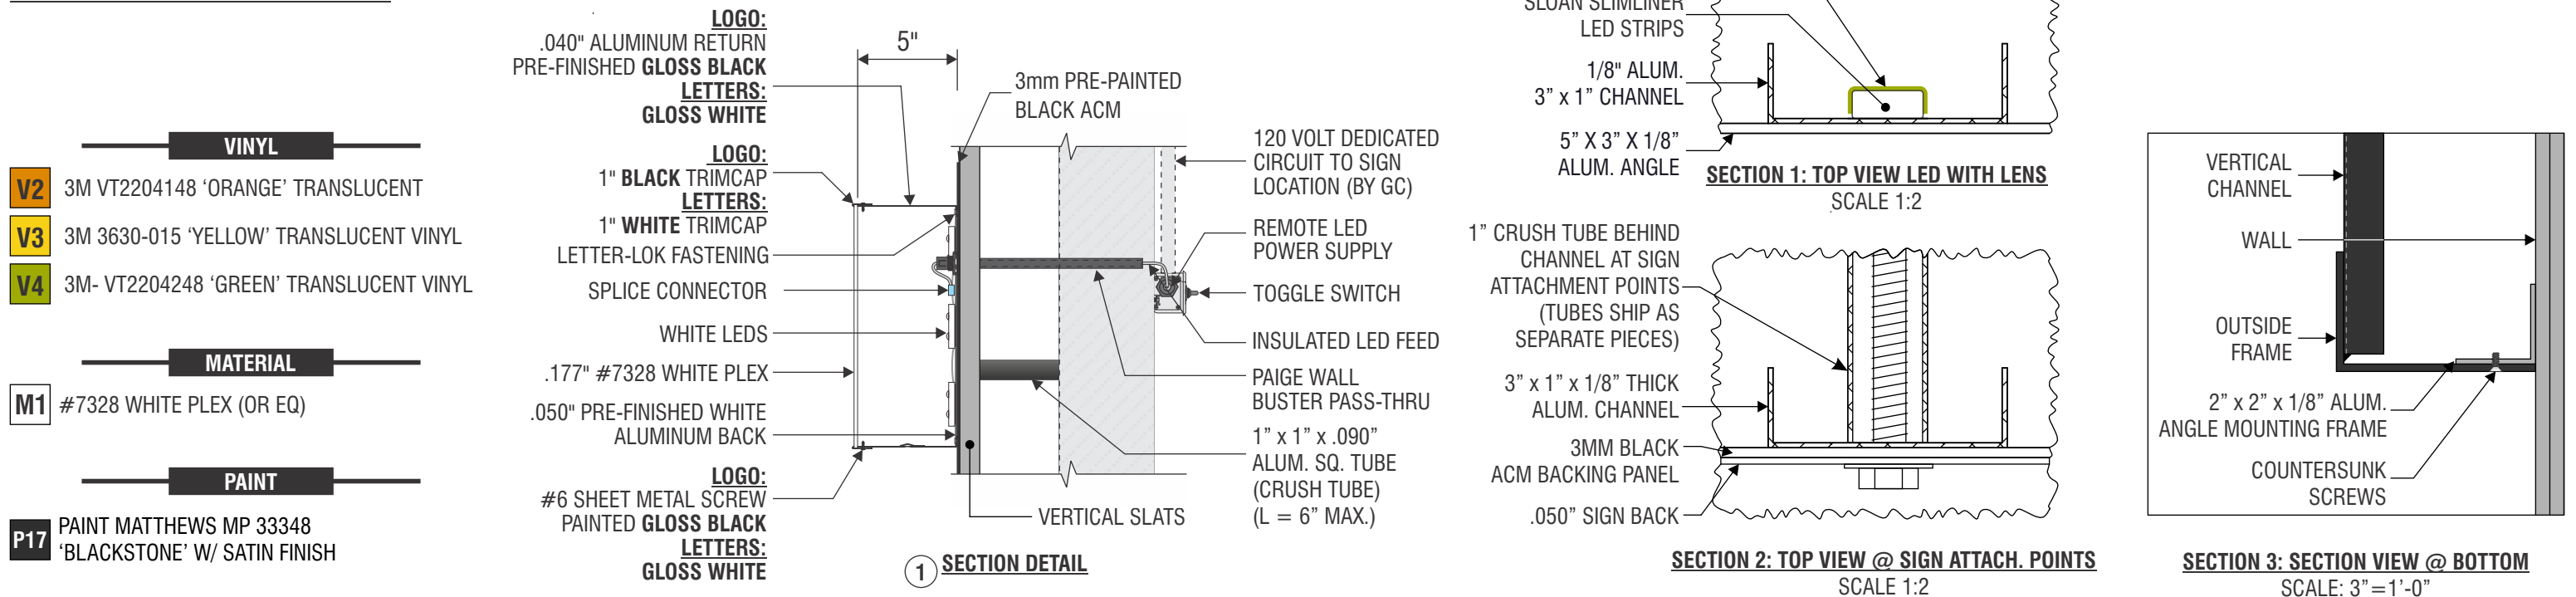

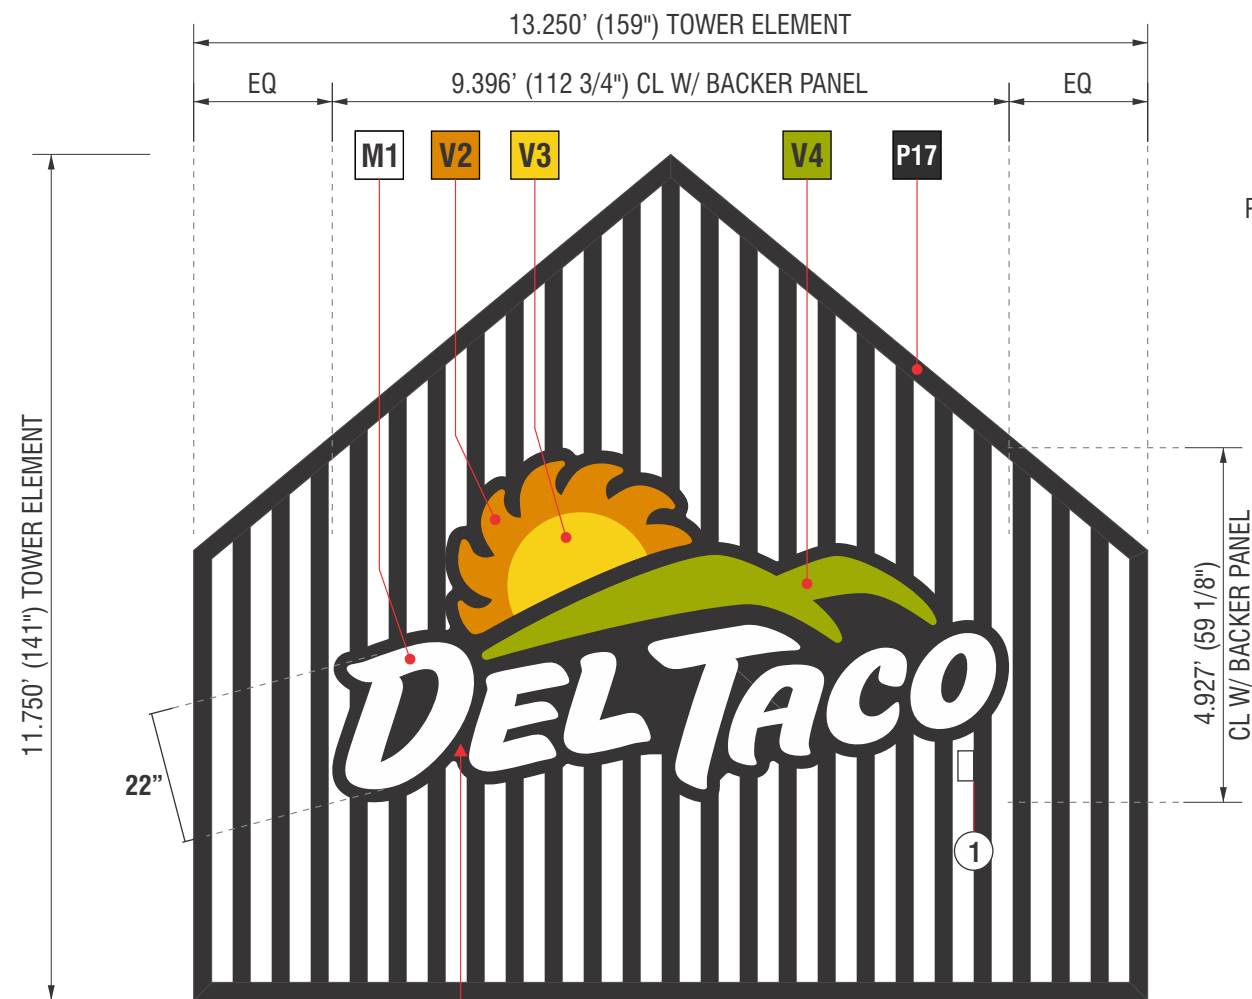

A2

FRONT VIEW

SCALE: 3/8" = 1'-0"

B2

Sign Area Square Footage 155.69 SQFT

A

SIGN TYPE


DT-CL-22-W-ST-BP

B

SIGNTYPE


DT-WD-141x159

MANUFACTURE & INSTALL ONE (1) SET OF LED ILLUMINATED CHANNEL LETTERS WITH BACKING PANEL AND DECORATIVE TOWER ELEMENT

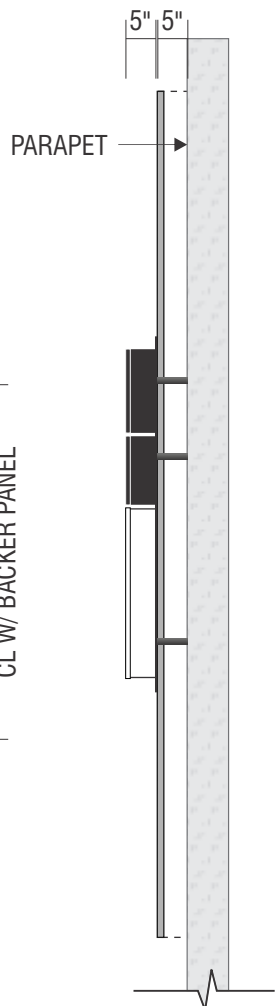

SIDE VIEW

SCALE: 3/8" = 1'-0"

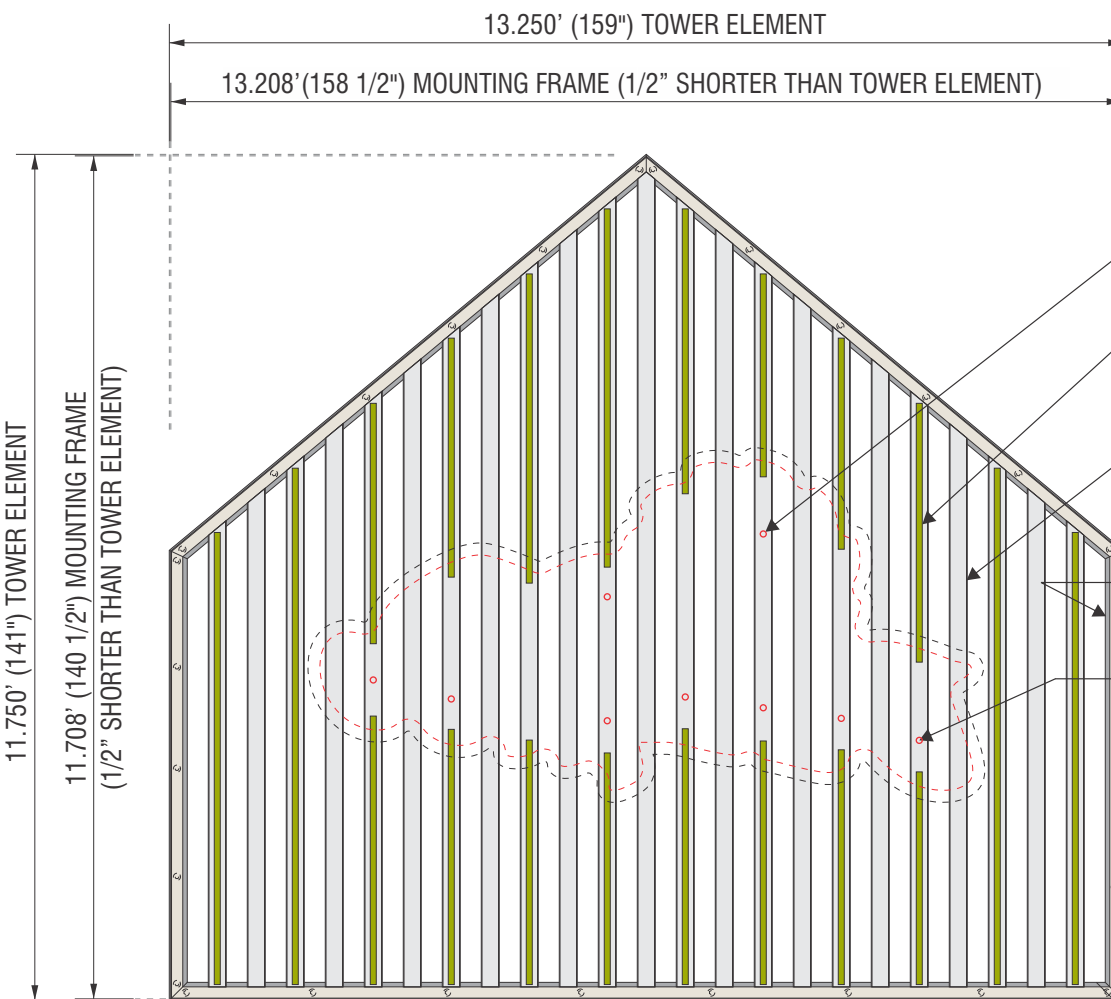

REAR VIEW

SCALE: 3/8" = 1'-0"

SEE DETAIL ON NEXT PAGE

PROJECT NAME



ADDRESS

#861
3648 E Southern Ave
Mesa, AZ 85206

Invoice Number:

Sales Rep.: JV

Customer Approval:

Designer: LAH

Date of Approval:


REVISIONS

02: 02/21/24 added new awnings - LAH

03: 03/07/24 bldg. paint / sun location - LAH

04: 03/25/24 update bldg. paint South & East elevation - LAH

05: 03/28/24 remove East elev. slat wall, update signs D & E logo - LAH

 

SCALE: AS NOTED ELSE N.T.S.

Drawing Tolerance: 1/4 INCH

SIGNERGY

the interaction of a sign project that when combined produce a total effect that is greater than the sum of the individual elements, contributions, etc.

ALL IDEAS, PLANS, ARRANGEMENTS INDICATED ON THIS DRAWING ARE COPYRIGHTED AND OWNED BY INDIE SIGNAGE AND SHALL NOT BE REPRODUCED, USED OR DISCLOSED TO ANY PERSONS, FIRM OR CORPORATION FOR ANY PURPOSE WHATSOEVER WITHOUT WRITTEN PERMISSION OF INDIE SIGNAGE

DRAWING NO.

240011-08

DRAWING DATE: 02/20/24

PAGE: 9 of 17

©2019 INDIE SIGNS All Rights reserved


20118 N 67th Ave STE 300-218

Glendale AZ 85308

Phone: 623-302-4545

Email: jose@indiesignage.com






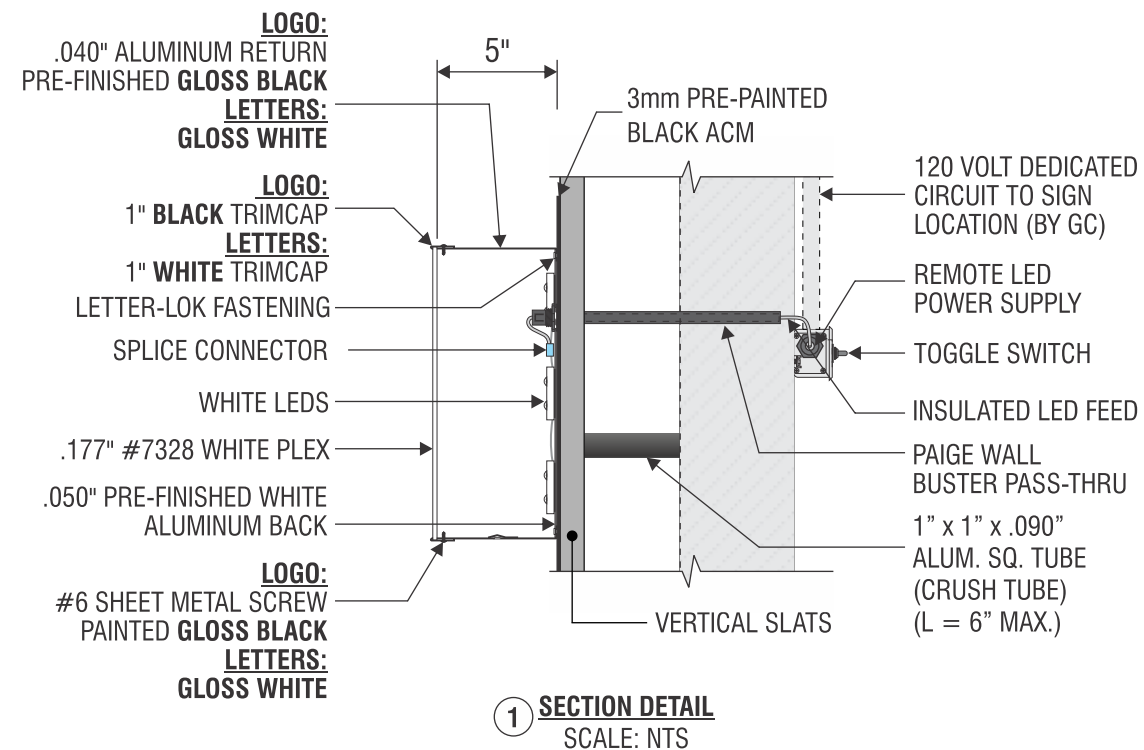

VINYL	
V2	3M VT2204148 'ORANGE' TRANSLUCENT
V3	3M 3630-015 'YELLOW' TRANSLUCENT VINYL
V4	3M- VT2204248 'GREEN' TRANSLUCENT VINYL

MATERIAL	
M1	#7328 WHITE PLEX (OR EQ)

PAINT	
P17	PAINT MATTHEWS MP 33348 'BLACKSTONE' W/ SATIN FINISH

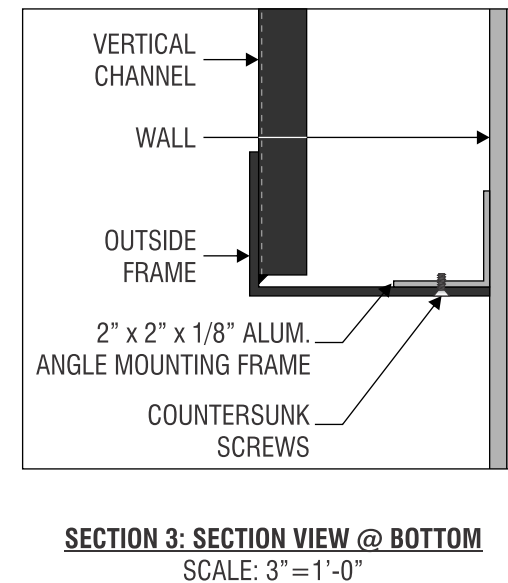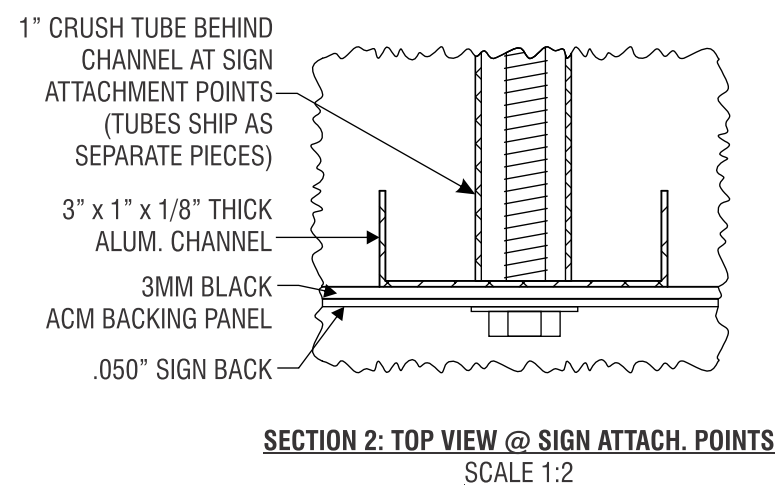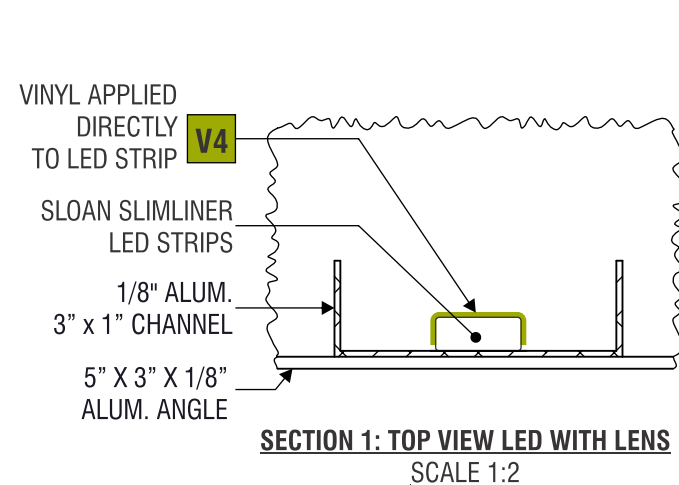

SCALE: 1/2" = 1'-0"

SCALE: 1/2" = 1'-0"

Sign Area Square Footage 46.29 SQFT

C	SIGN TYPE	DT-CL-22-W-ST-BP
----------	------------------	-------------------------

MANUFACTURE & INSTALL ONE (1) SET OF LED ILLUMINATED CHANNEL LETTERS WITH BACKING PANEL

VINYL

V2	3M VT2204148 'ORANGE' TRANSLUCENT
V3	3M 3630-015 'YELLOW' TRANSLUCENT VINYL
V4	3M- VT2204248 'GREEN' TRANSLUCENT VINYL

MATERIAL

M1 #7328 WHITE PLEX (OR EQ)

LOGO:
.040" ALUMINUM RETURN
PRE-FINISHED **GLOSS BLACK**
LETTERS:
GLOSS WHITE

LOGO:
1" **BLACK** TRIMCAP
LETTERS:
1" **WHITE** TRIMCAP
LETTER-LOK FASTENING
SPLICE CONNECTOR
WHITE LEDS
.177" #7328 WHITE PLEX
.050" PRE-FINISHED WHITE
ALUMINUM BACK
LOGO:
#6 SHEET METAL SCREW
PAINTED **GLOSS BLACK**
LETTERS:
GLOSS WHITE

5"

3mm PRE-PAINTED
BLACK ACM

120 VOLT DEDICATED
CIRCUIT TO SIGN
LOCATION (BY GC)

REMOTE LED
POWER SUPPLY

TOGGLE SWITCH


INSULATED LED FEED

PAIGE WALL
BUSTER PASS-THRU

MOUNTING HARDWARE
TO SUIT LOCATION

1 SECTION DETAIL

1 SECTION DETAIL
SCALE: NTS

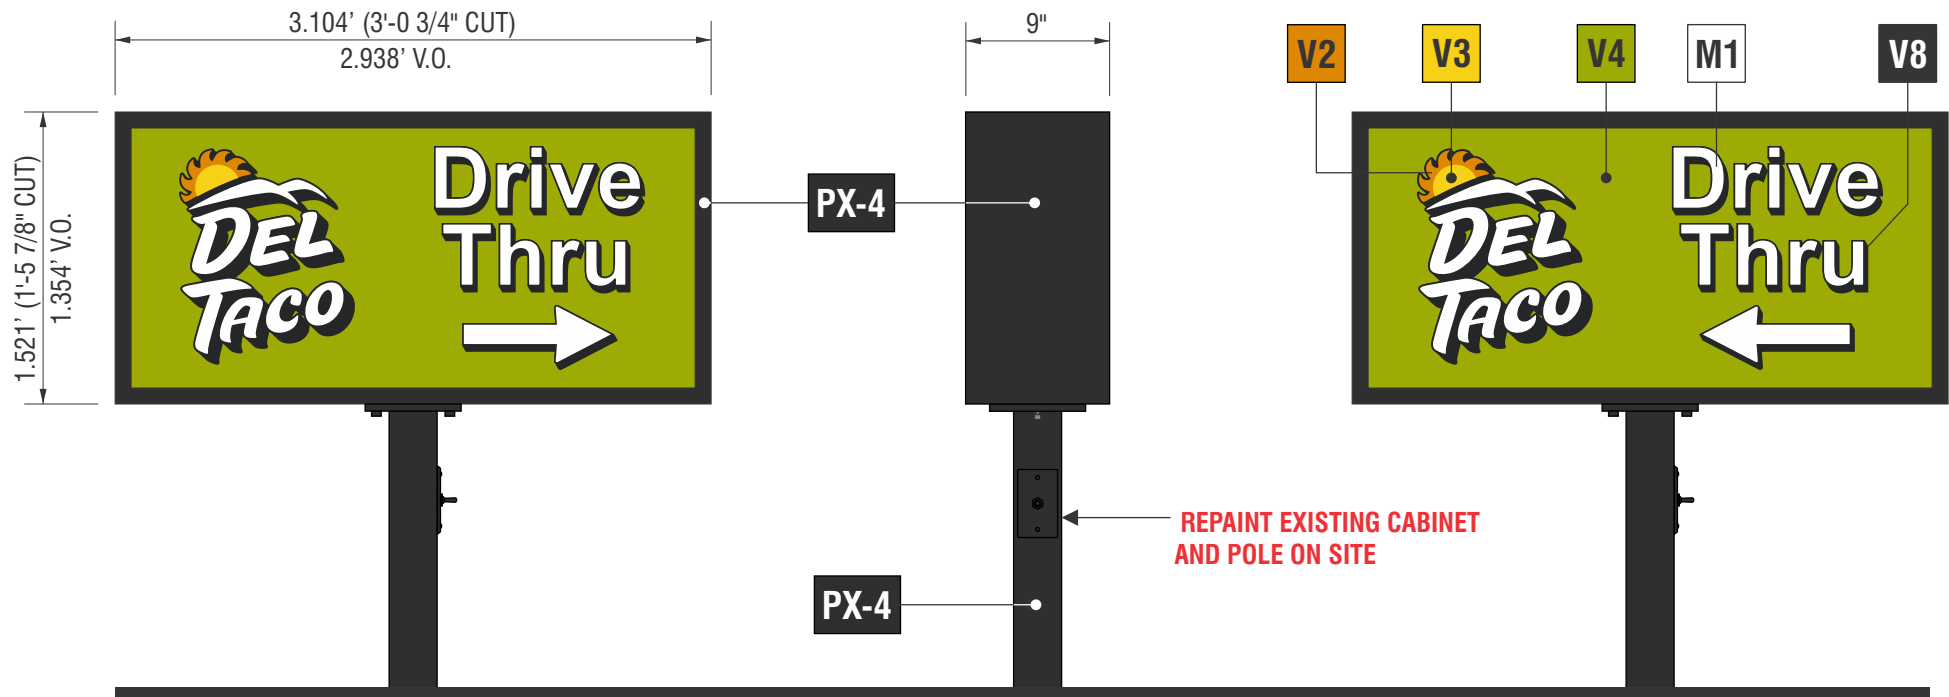

SIDE A - ELEVATION VIEW
SCALE: 1" = 1'-0"

SIDE VIEW
SCALE: 1" = 1'-0"

SIDE B - ELEVATION VIEW
SCALE: 1" = 1'-0"

Sign Area Square Footage 4.72 SQFT PER SIDE

D1 SIGN TYPE DT-DIR-RF-18X37-DRIVE THRU

MANUFACTURE & INSTALL TWO (2) NEW FACES FOR EXISTING D/F INTERNALLY ILLUMINATED DIRECTIONAL SIGN

FACES:
FLAT 7328 WHITE POLYCARBONATE FACES
WITH 1ST SURFACE APPLIED VINYL GRAPHICS PER DEL TACO STANDARDS

NOTE: GC TO REPAINT ON SITE WITH
SHERWIN WILLIAMS #SW 7020 'BLACK FOX'

PAINT

PX-4 SHERWIN-WILLIAMS #7020
'BLACK FOX' - SATIN FINISH
PAINTED ON SITE

VINYL


- V2 3M- VT2204148 'ORANGE' TRANSLUCENT VINYL
- V3 3M 3630-015 'YELLOW' TRANSLUCENT VINYL
- V4 3M- VT2204248 'GREEN' TRANSLUCENT VINYL
- V8 3M 7725-12 BLACK OPAQUE VINYL

MATERIALS

- M1 3/16" 7328 WHITE POLYCARBONATE WITH
FIRST SURFACE VINYL GRAPHICS



EXISTING CONDITIONS
SCALE: NTS

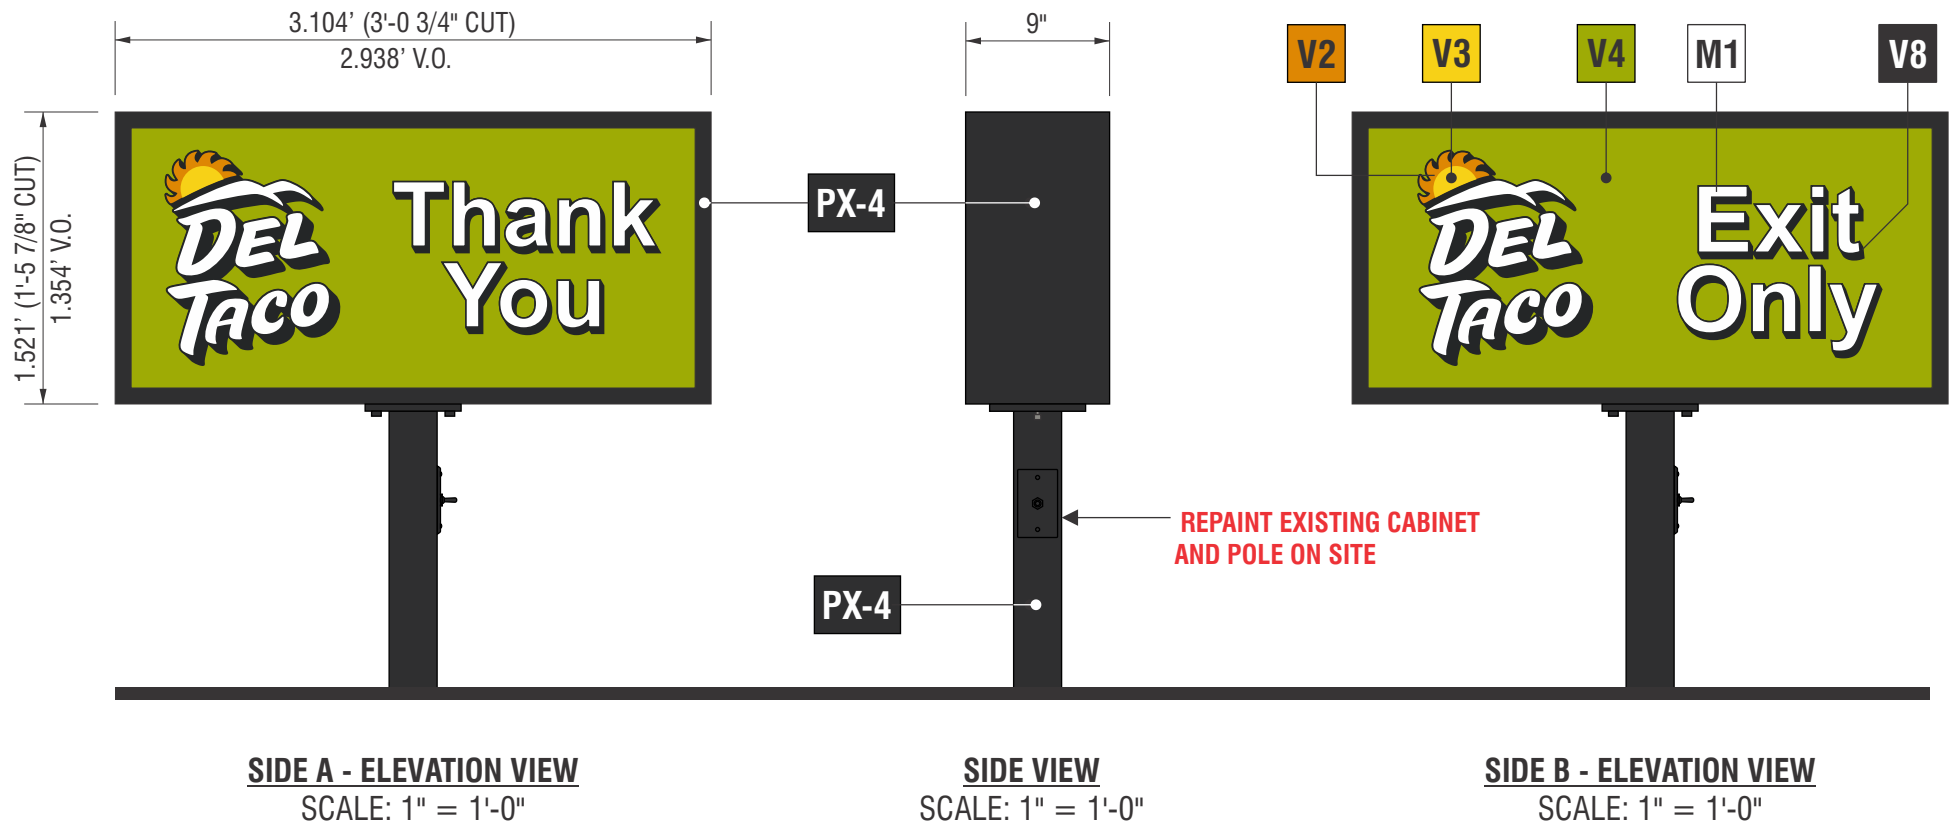

Sign Area Square Footage 4.72 SQFT PER SIDE

D2 SIGN TYPE DT-DIR-RF-18X37-DRIVE THRU

MANUFACTURE & INSTALL TWO (2) NEW FACES FOR EXISTING D/F INTERNALLY ILLUMINATED DIRECTIONAL SIGN

FACES:
FLAT 7328 WHITE POLYCARBONATE FACES
WITH 1ST SURFACE APPLIED VINYL GRAPHICS PER DEL TACO STANDARDS

NOTE: GC TO REPAINT ON SITE WITH
SHERWIN WILLIAMS #SW 7020 'BLACK FOX'

PAINT

PX-4 SHERWIN-WILLIAMS #7020
'BLACK FOX' - SATIN FINISH
PAINTED ON SITE

VINYL


- V2 3M- VT2204148 'ORANGE' TRANSLUCENT VINYL
- V3 3M 3630-015 'YELLOW' TRANSLUCENT VINYL
- V4 3M- VT2204248 'GREEN' TRANSLUCENT VINYL
- V8 3M 7725-12 BLACK OPAQUE VINYL

MATERIALS

- M1 3/16" 7328 WHITE POLYCARBONATE WITH
FIRST SURFACE VINYL GRAPHICS



EXISTING CONDITIONS
SCALE: NTS

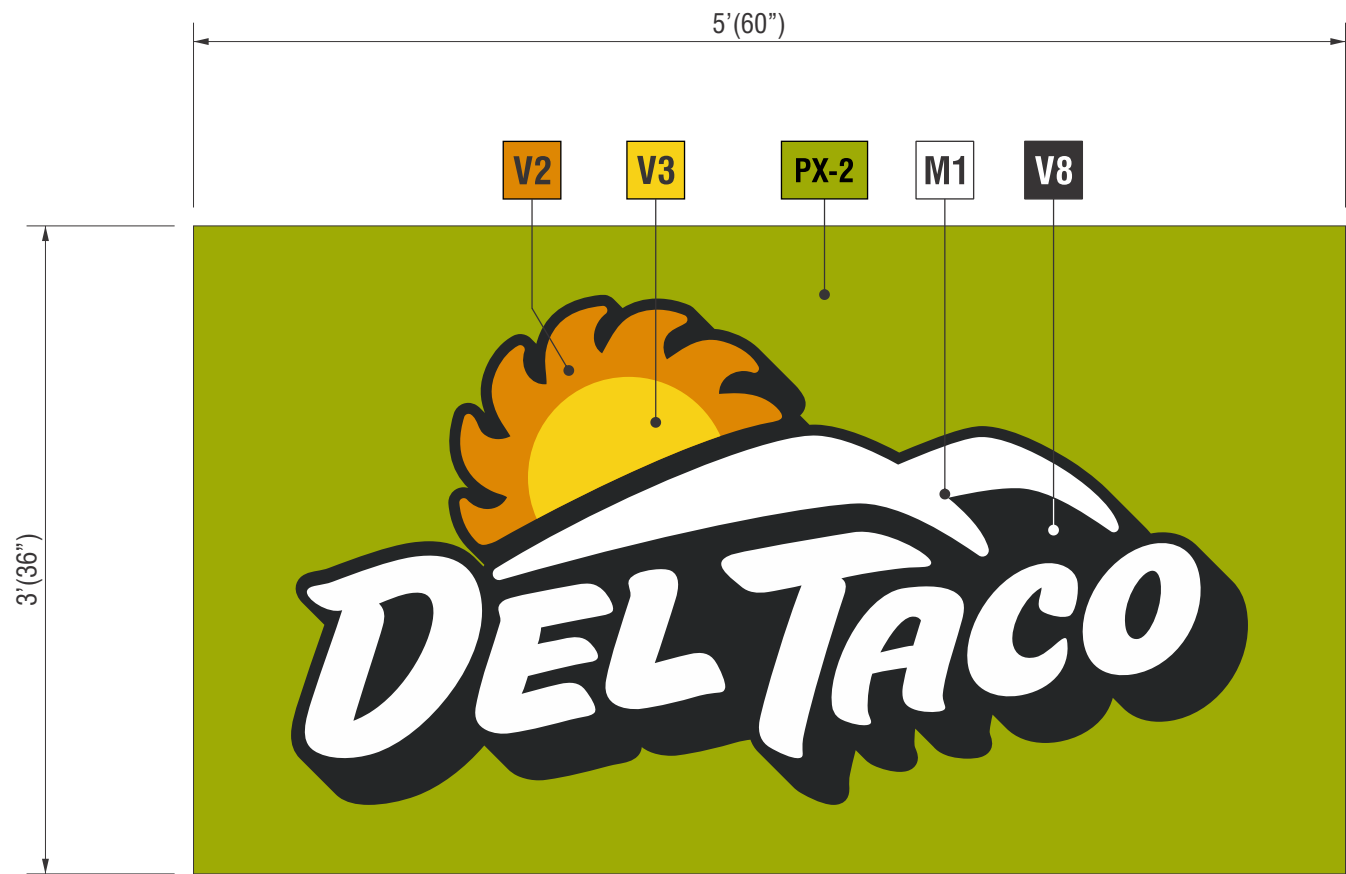

FRONT ELEVATION VIEW
SCALE: 3/4" = 1'-0"

Sign Area Square Footage 15 SQFT

E SIGN TYPE DT-RF-PL-(TBD)

MANUFACTURE & INSTALL TWO (2) NEW REPLACEMENT FACES FOR EXISTING D/F INTERNALLY ILLUMINATED MONUMENT SIGN

FACES: ROUTED ALUMINUM AND BACKED UP WITH WHITE POLYCARBONATE FACES WITH 1ST SURFACE APPLIED VINYL GRAPHICS

VINYL

- V2 3M- VT2204148 'ORANGE' TRANSLUCENT VINYL
- V3 3M 3630-015 'YELLOW' TRANSLUCENT VINYL
- V4 3M- VT2204248 'GREEN' TRANSLUCENT VINYL
- V8 3M 7725-12 BLACK OPAQUE VINYL

MATERIALS

- M1 3/16" 7328 WHITE POLYCARBONATE WITH FIRST SURFACE VINYL GRAPHICS

PAINT


- PX-2 SHERWIN-WILLIAMS #6919 'FUSION GREEN' - SATIN FINISH



EXISTING CONDITIONS




PROPOSED REFACE

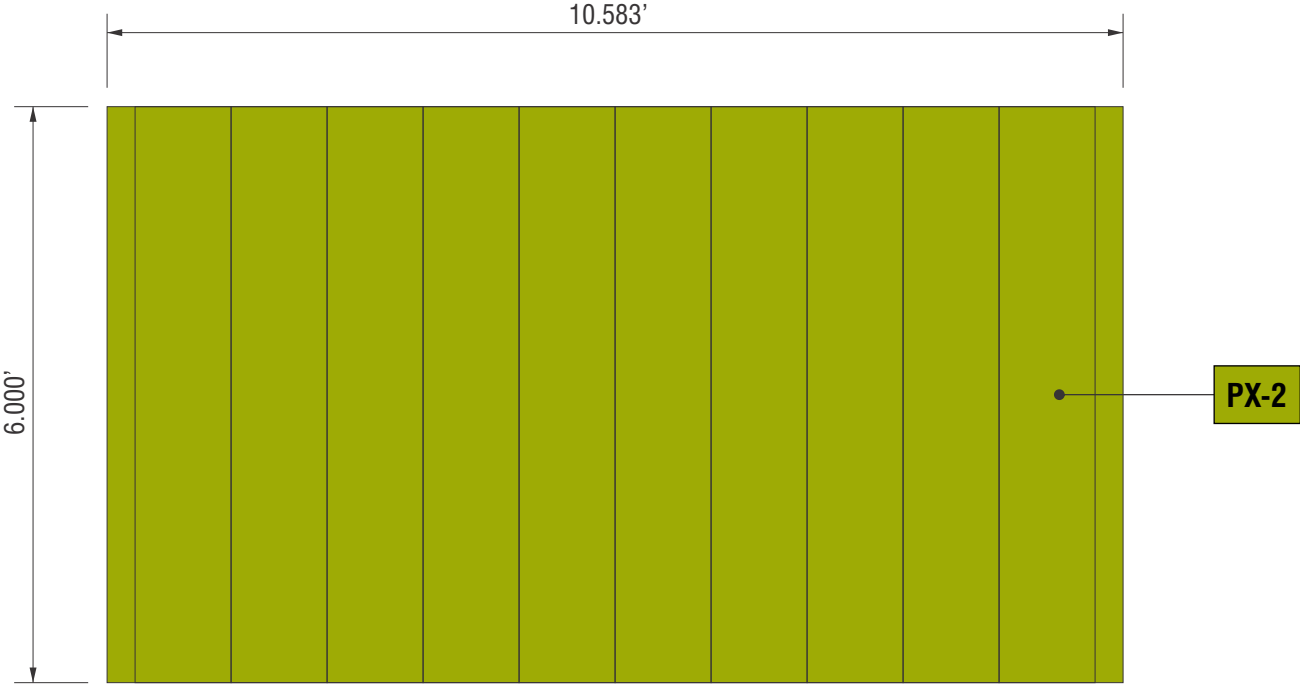

FRONT VIEW

SCALE: 1/2" = 1'-0"

Sign Area Square Footage 63.50 SQFT

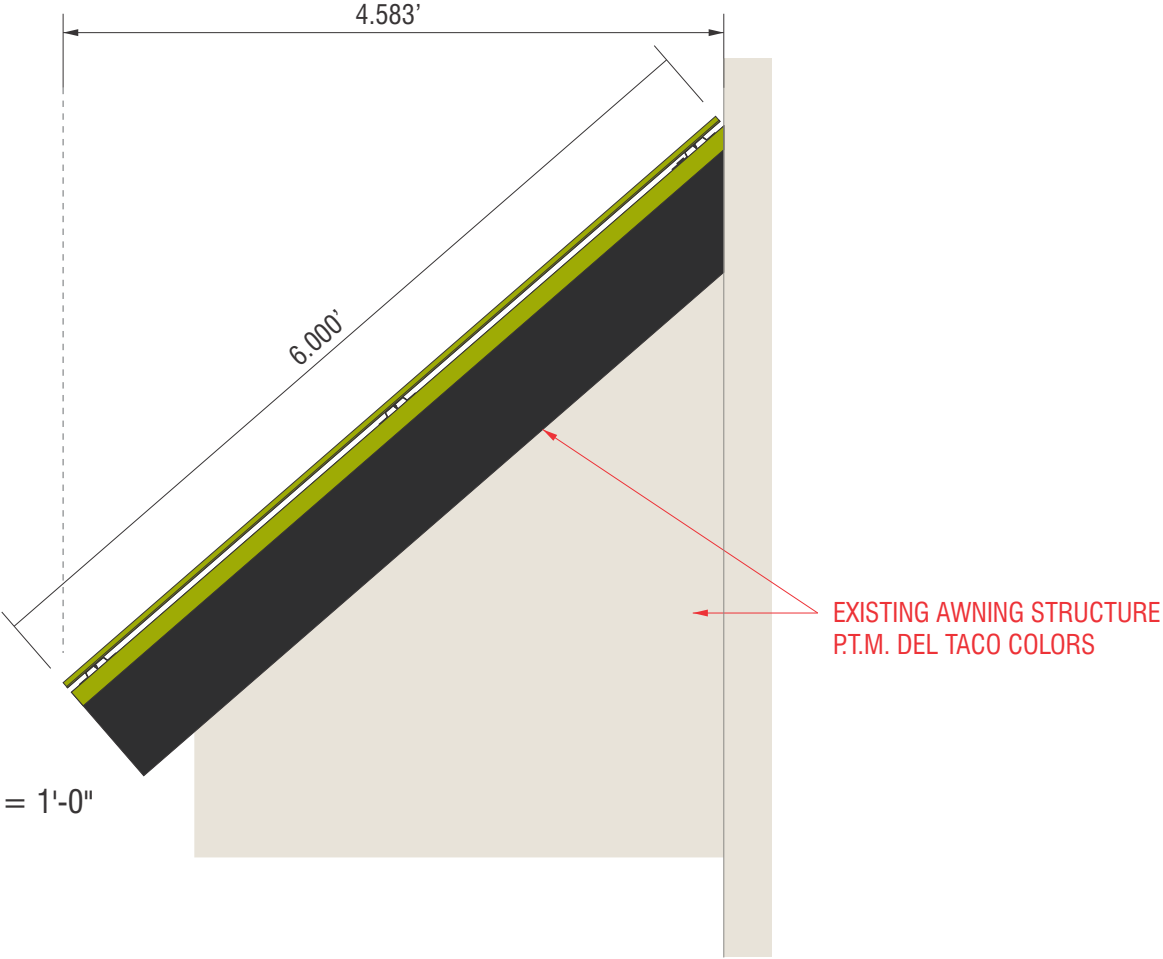

SIDE VIEW

SCALE: 3/4" = 1'-0"


F1	F2	SIGN TYPE	DT-SS-MTL-AWN-72x127
----	----	-----------	----------------------

MANUFACTURE & INSTALL TWO (2) NEW STANDING SEAM METAL AWNING TOP INTO EXISTING AWNING STRUCTURE

MATERIAL: SEE METAL AWNING DETAIL


PAINT

PX-1	SHERWIN-WILLIAMS #7009 'PEARLY WHITE' - SATIN FINISH
PX-2	SHERWIN-WILLIAMS #6919 'FUSION GREEN' - SATIN FINISH
PX-4	SHERWIN-WILLIAMS #7020 'BLACK FOX' - SATIN FINISH

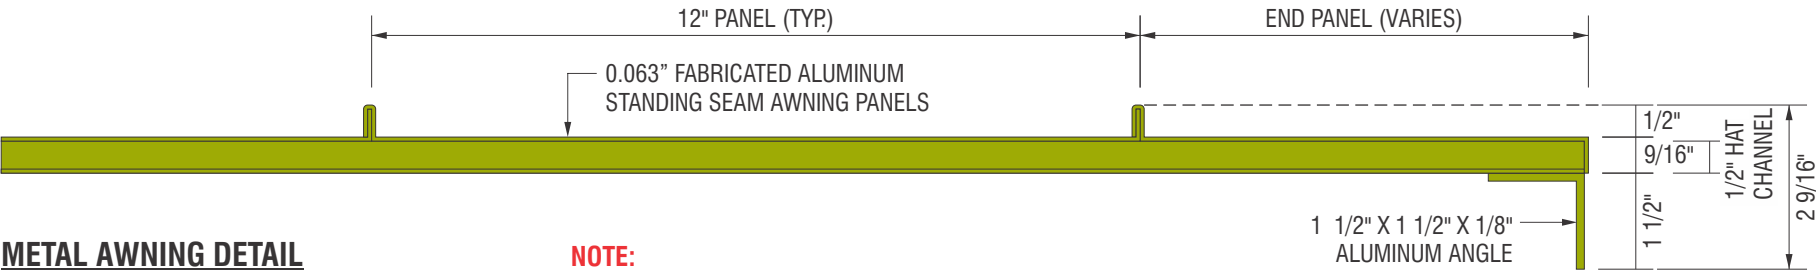


METAL AWNING DETAIL
SCALE: 1:3

NOTE:
PANELS WIDTH MEASUREMENTS DO NOT INCLUDE FOLDED PORTION ON STANDING SEAMS

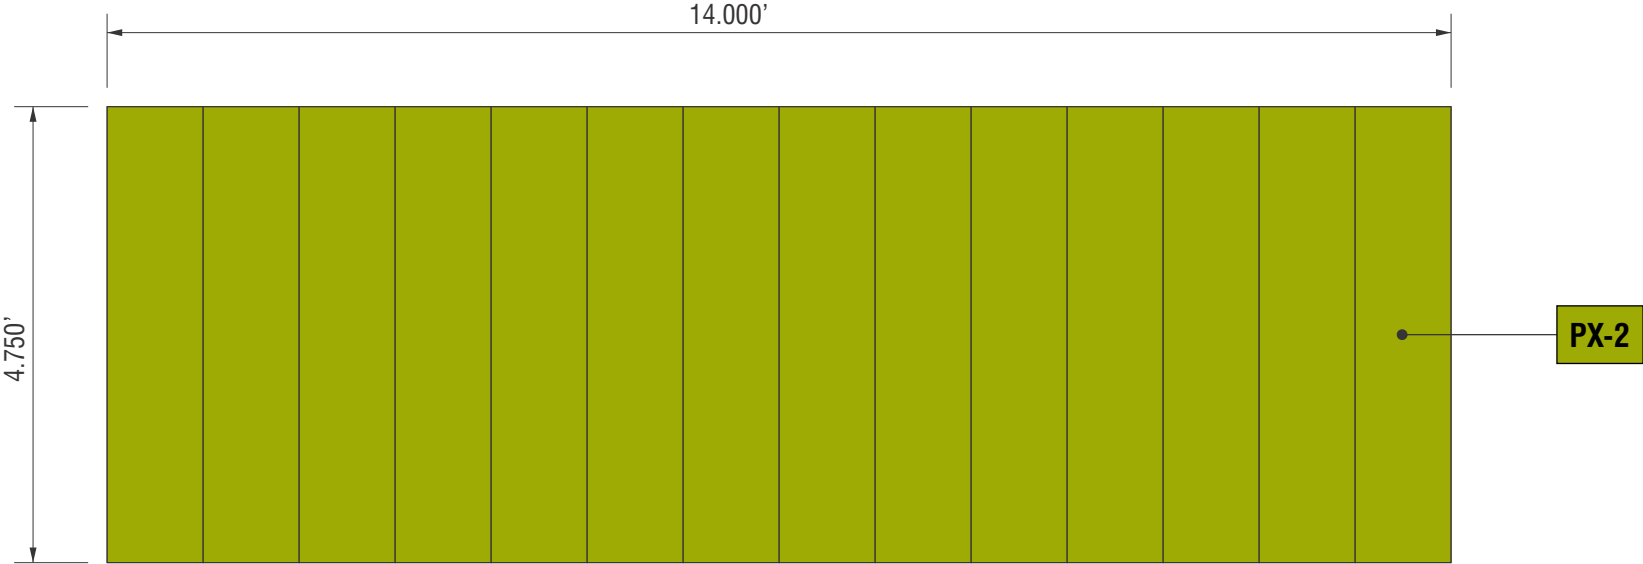

FRONT VIEW
SCALE: 1/2" = 1'-0"

Sign Area Square Footage 66.5 SQFT

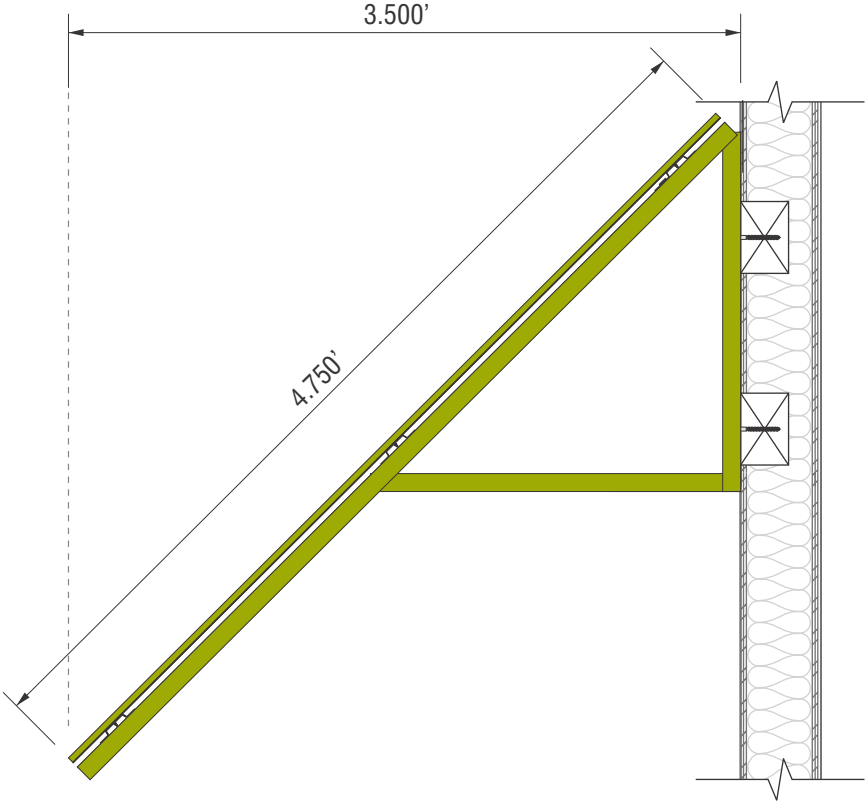

TYPICAL - SIDE VIEW
SCALE: 1" = 1'-0"

F3 SIGN TYPE DT-SS-MTL-AWN-57x168

MANUFACTURE & INSTALL ONE (1) NEW STANDING SEAM METAL AWNING


MATERIAL: SEE METAL AWNING DETAIL

PAINT

PX-1 SHERWIN-WILLIAMS #7009
'PEARLY WHITE' - SATIN FINISH


PX-2 SHERWIN-WILLIAMS #6919
'FUSION GREEN' - SATIN FINISH

PX-4 SHERWIN-WILLIAMS #7020
'BLACK FOX' - SATIN FINISH

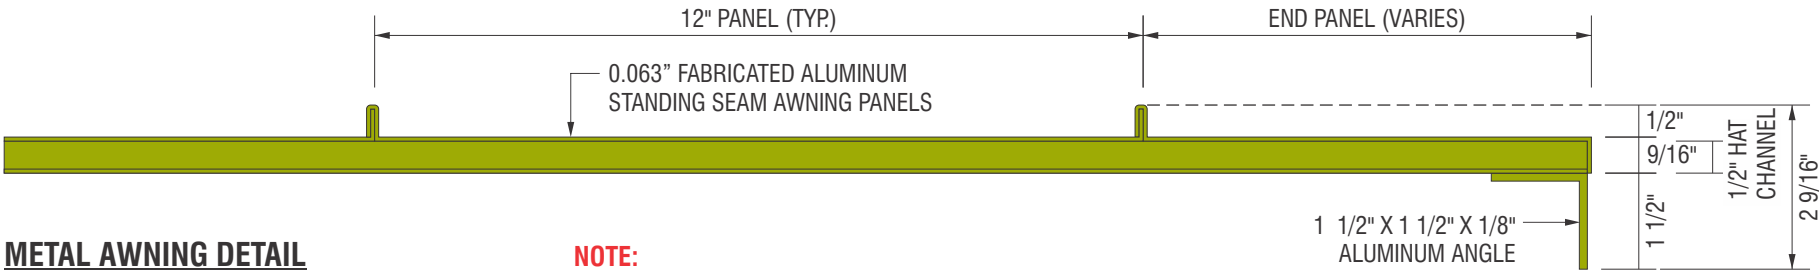

METAL AWNING DETAIL
SCALE: 1:3

NOTE:
PANELS WIDTH MEASUREMENTS DO
NOT INCLUDE FOLDED PORTION ON
STANDING SEAMS

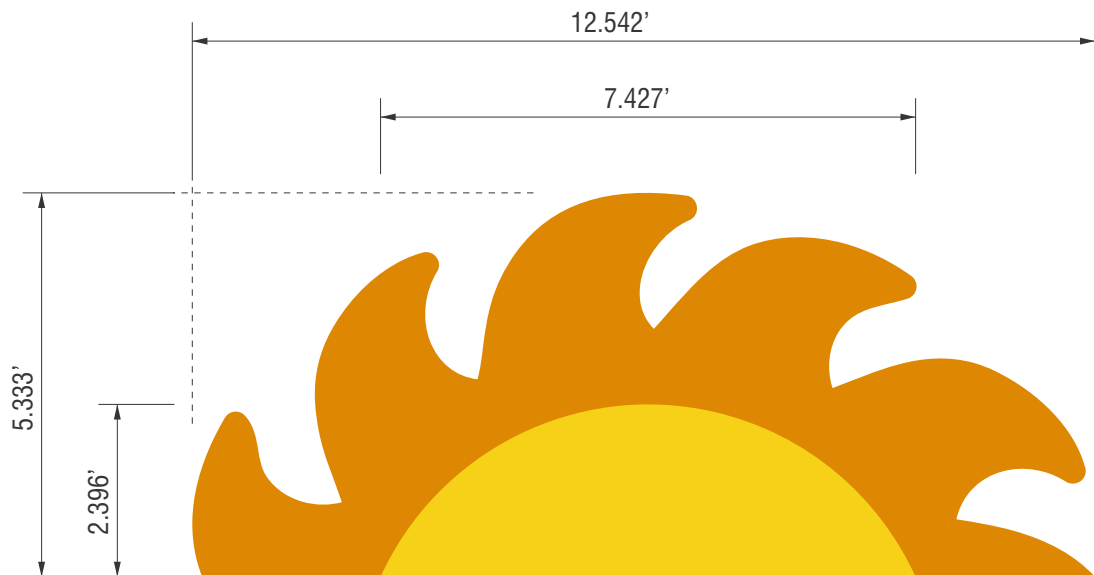

FRONT VIEW

Scale: 3/8" = 1'-0"

Graphic Area Square Footage 66.89 SQFT

G1 SIGN TYPE DT-TEMP-PETG-64x150.5-SUN

PAINT EXISTING WALLS WITH NEW EXTERIOR GRAPHICS AS SHOWN

GRAPHIC STENCILS PROVIDED BY SIGN VENDOR AND APPLIED BY G.C.


PAINT

PX-5 SHERWIN-WILLIAMS #6894
'FORCEFULL ORANGE' - SATIN FINISH

PX-6 SHERWIN-WILLIAMS #6911
'CONFIDENT YELLOW' - SATIN FINISH



SAMPLE PHOTOS - FOR REFERENCE ONLY

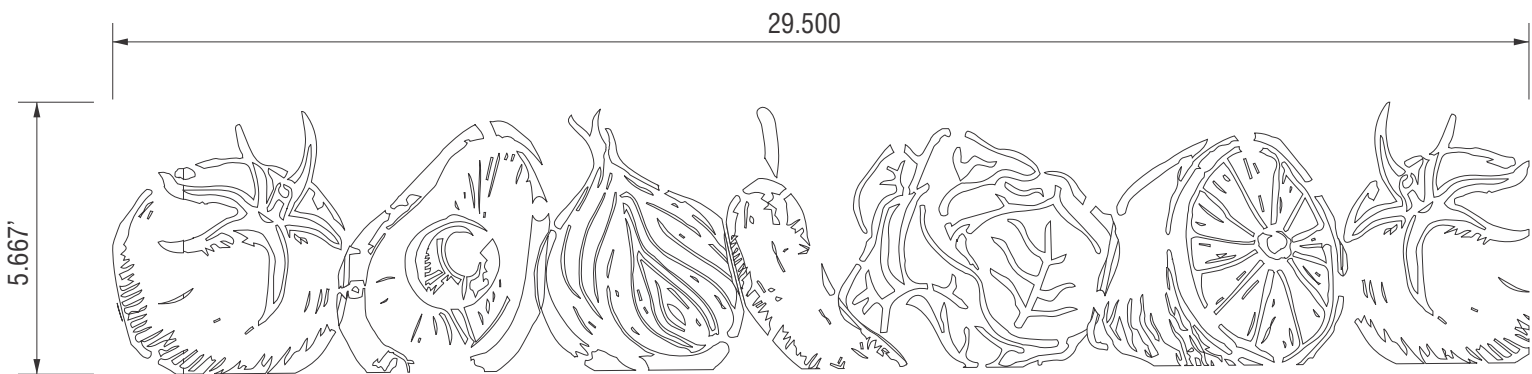

FRONT VIEW

Scale: 1/4" = 1'-0"

Graphic Area Square Footage 167.18 SQFT

G2 SIGN TYPE DT-TEMP-PETG-68x354-VEGGIES

PAINT EXISTING WALLS WITH NEW EXTERIOR GRAPHICS AS SHOWN

GRAPHIC STENCILS PROVIDED BY SIGN VENDOR AND APPLIED BY G.C.

PROJECT NAME



ADDRESS

#861
3648 E Southern Ave
Mesa, AZ 85206

Invoice Number:

Sales Rep.: JV

Customer Approval:

Designer: LAH

Date of Approval:


REVISIONS

02: 02/21/24 added new awnings - LAH

03: 03/07/24 bldg. paint / sun location - LAH

04: 03/25/24 update bldg. paint South & East elevation - LAH

05: 03/28/24 remove East elev. slat wall, update signs D & E logo - LAH

 

SCALE: AS NOTED ELSE N.T.S.

Drawing Tolerance: 1/4 INCH

SIGNERGY
the interaction of a sign project
that when combined produce a
total effect that is greater than
the sum of the individual
elements, contributions, etc.

ALL IDEAS, PLANS, ARRANGEMENTS INDICATED ON THIS
DRAWING ARE COPYRIGHTED AND OWNED BY
INDIE SIGNAGE AND SHALL NOT BE REPRODUCED, USED
OR DISCLOSED TO ANY PERSONS, FIRM OR CORPORATION
FOR ANY PURPOSE WHATSOEVER WITHOUT WRITTEN
PERMISSION OF INDIE SIGNAGE

DRAWING NO.

240011-08

DRAWING DATE: 02/20/24

PAGE: 17 of 17

©2019 INDIE SIGNS All Rights reserved

20118 N 67th Ave STE 300-218
Glendale AZ 85308
Phone: 623-302-4545
Email: jose@indiesignage.com

