



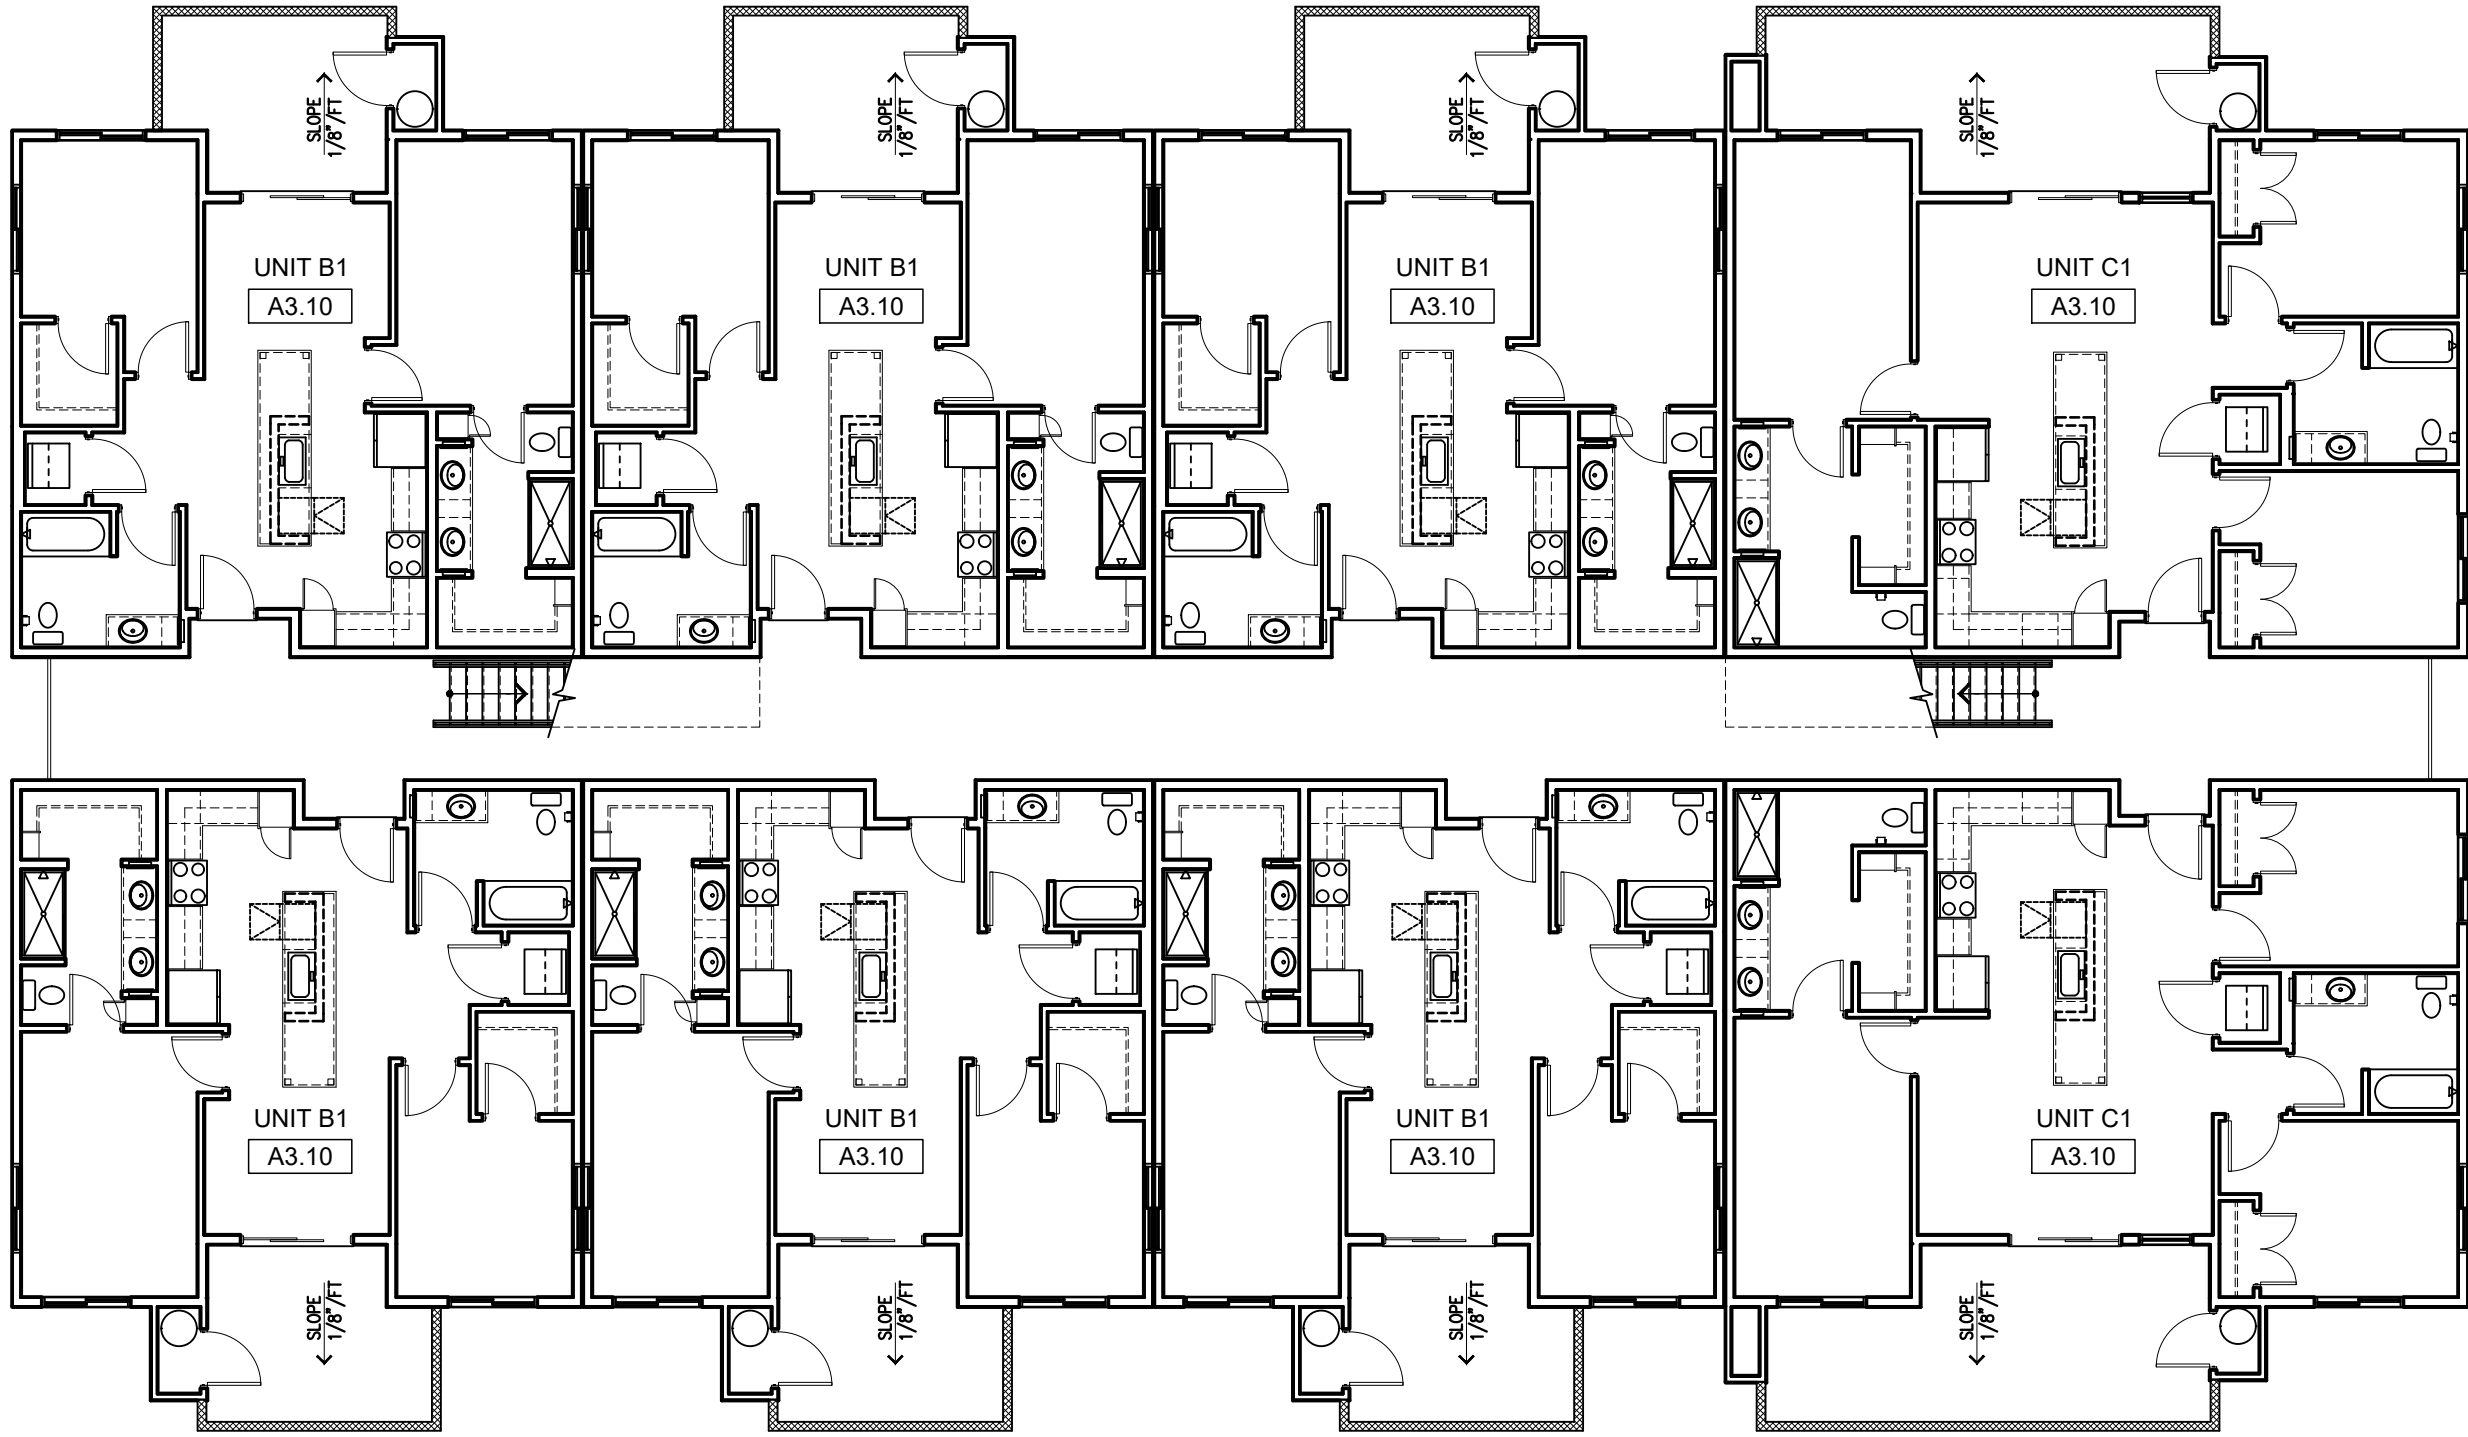


BLD TYPE 1 - THIRD FLOOR PLAN

SCALE: 3/32" = 1'-0"

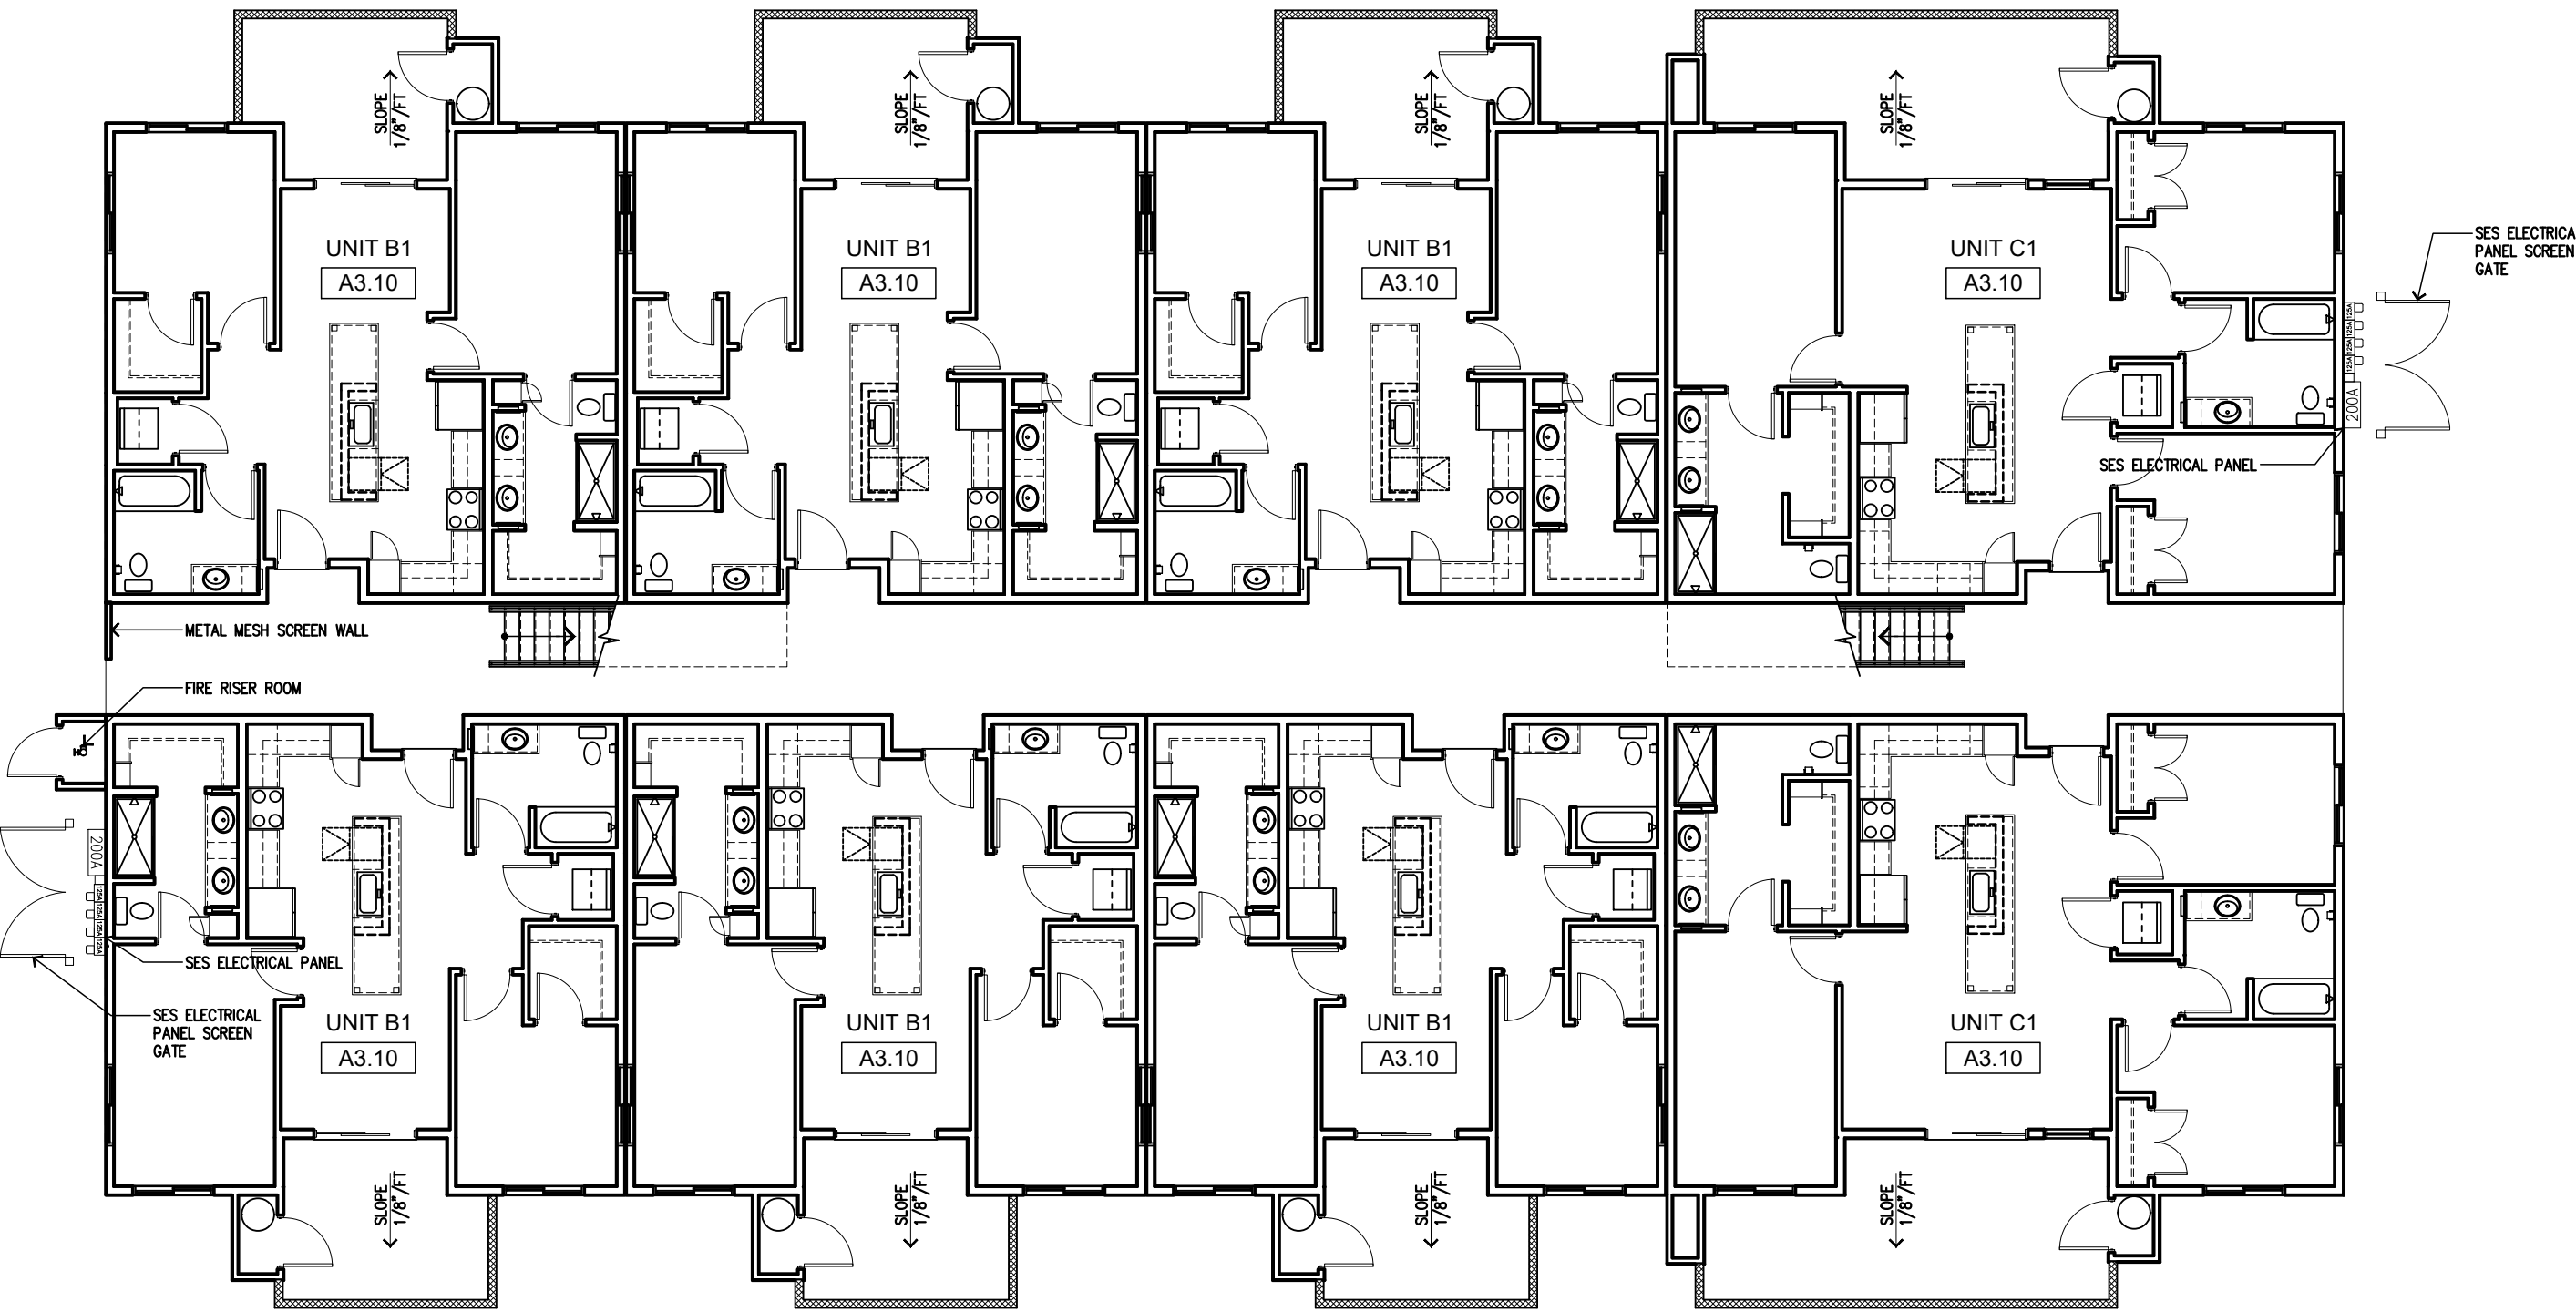

BLD TYPE 1 - FIRST FLOOR PLAN

SCALE: 3/32" = 1'-0"

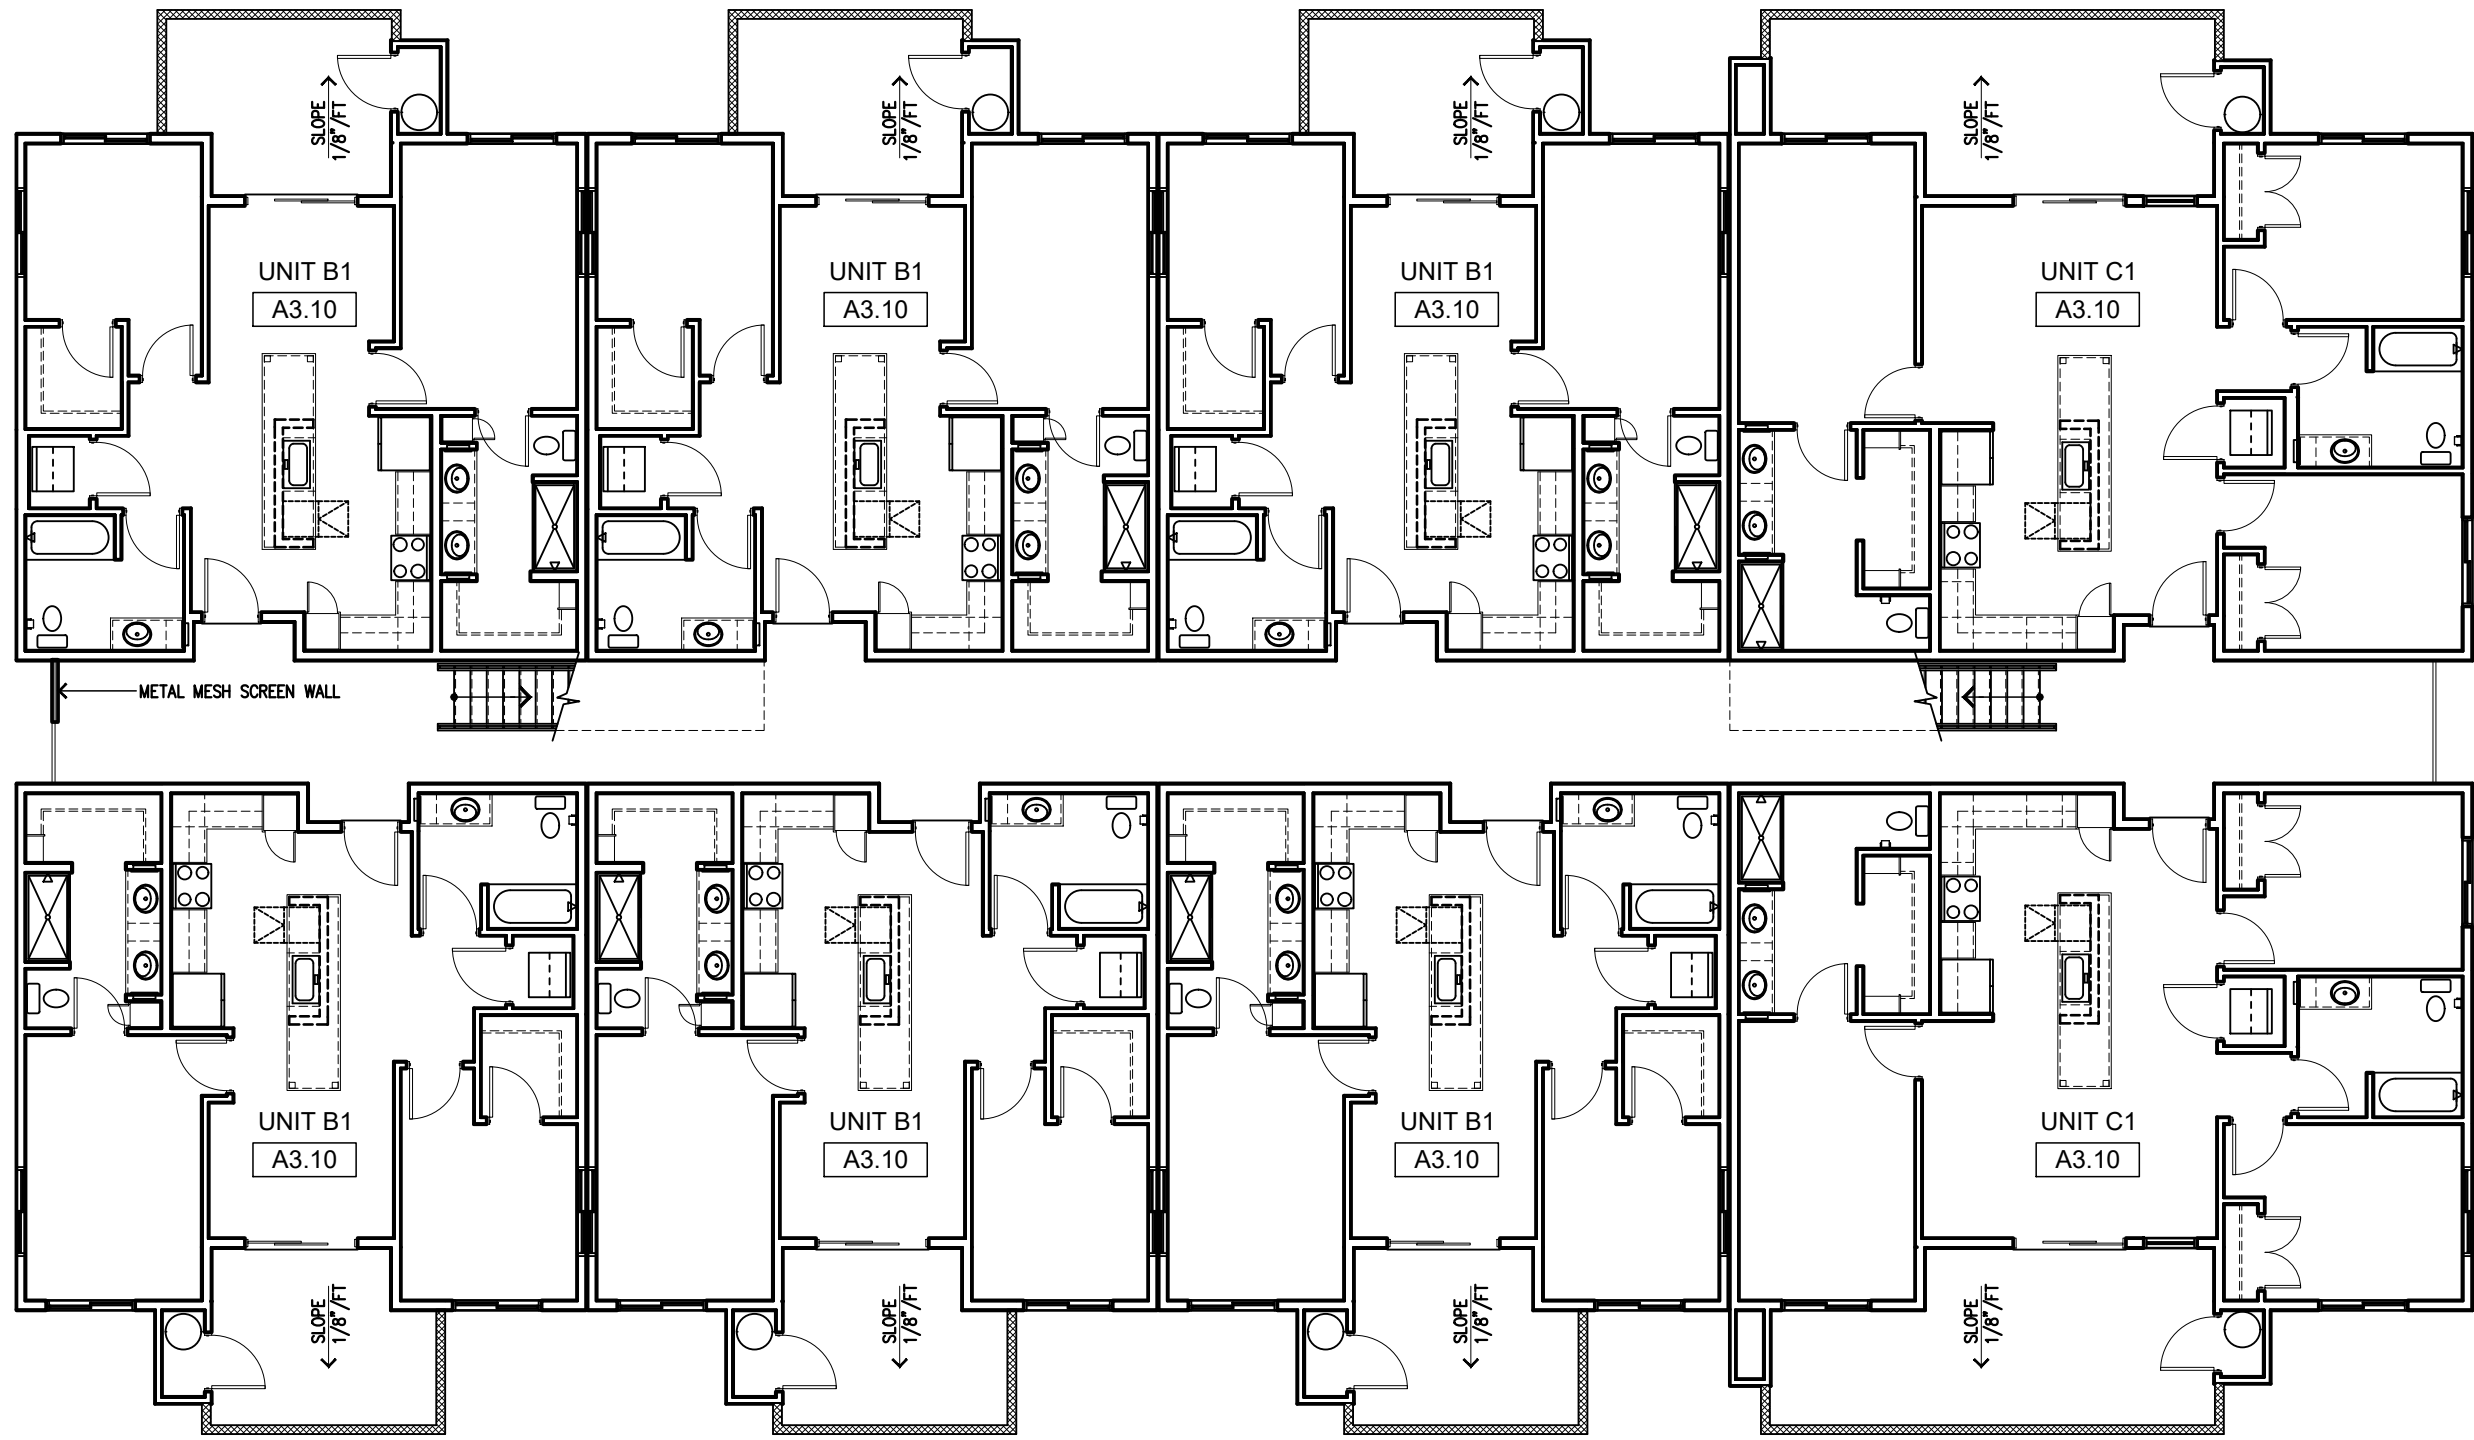


BLD TYPE 1 - SECOND FLOOR PLAN

SCALE: 3/32" = 1'-0"




PROPOSED NEW MULTI-FAMILY PROJECT FOR:  
EXCOLO DEVELOPMENT  
PARK NORTH  
6912 E. GUADALUPE RD  
MESA, AZ

dwg name: BUILDING TYPE 1  
FLOOR PLANS  
dwg no: SD2.10  
date: 01-13-2025  
job no: 2024.02 log no:

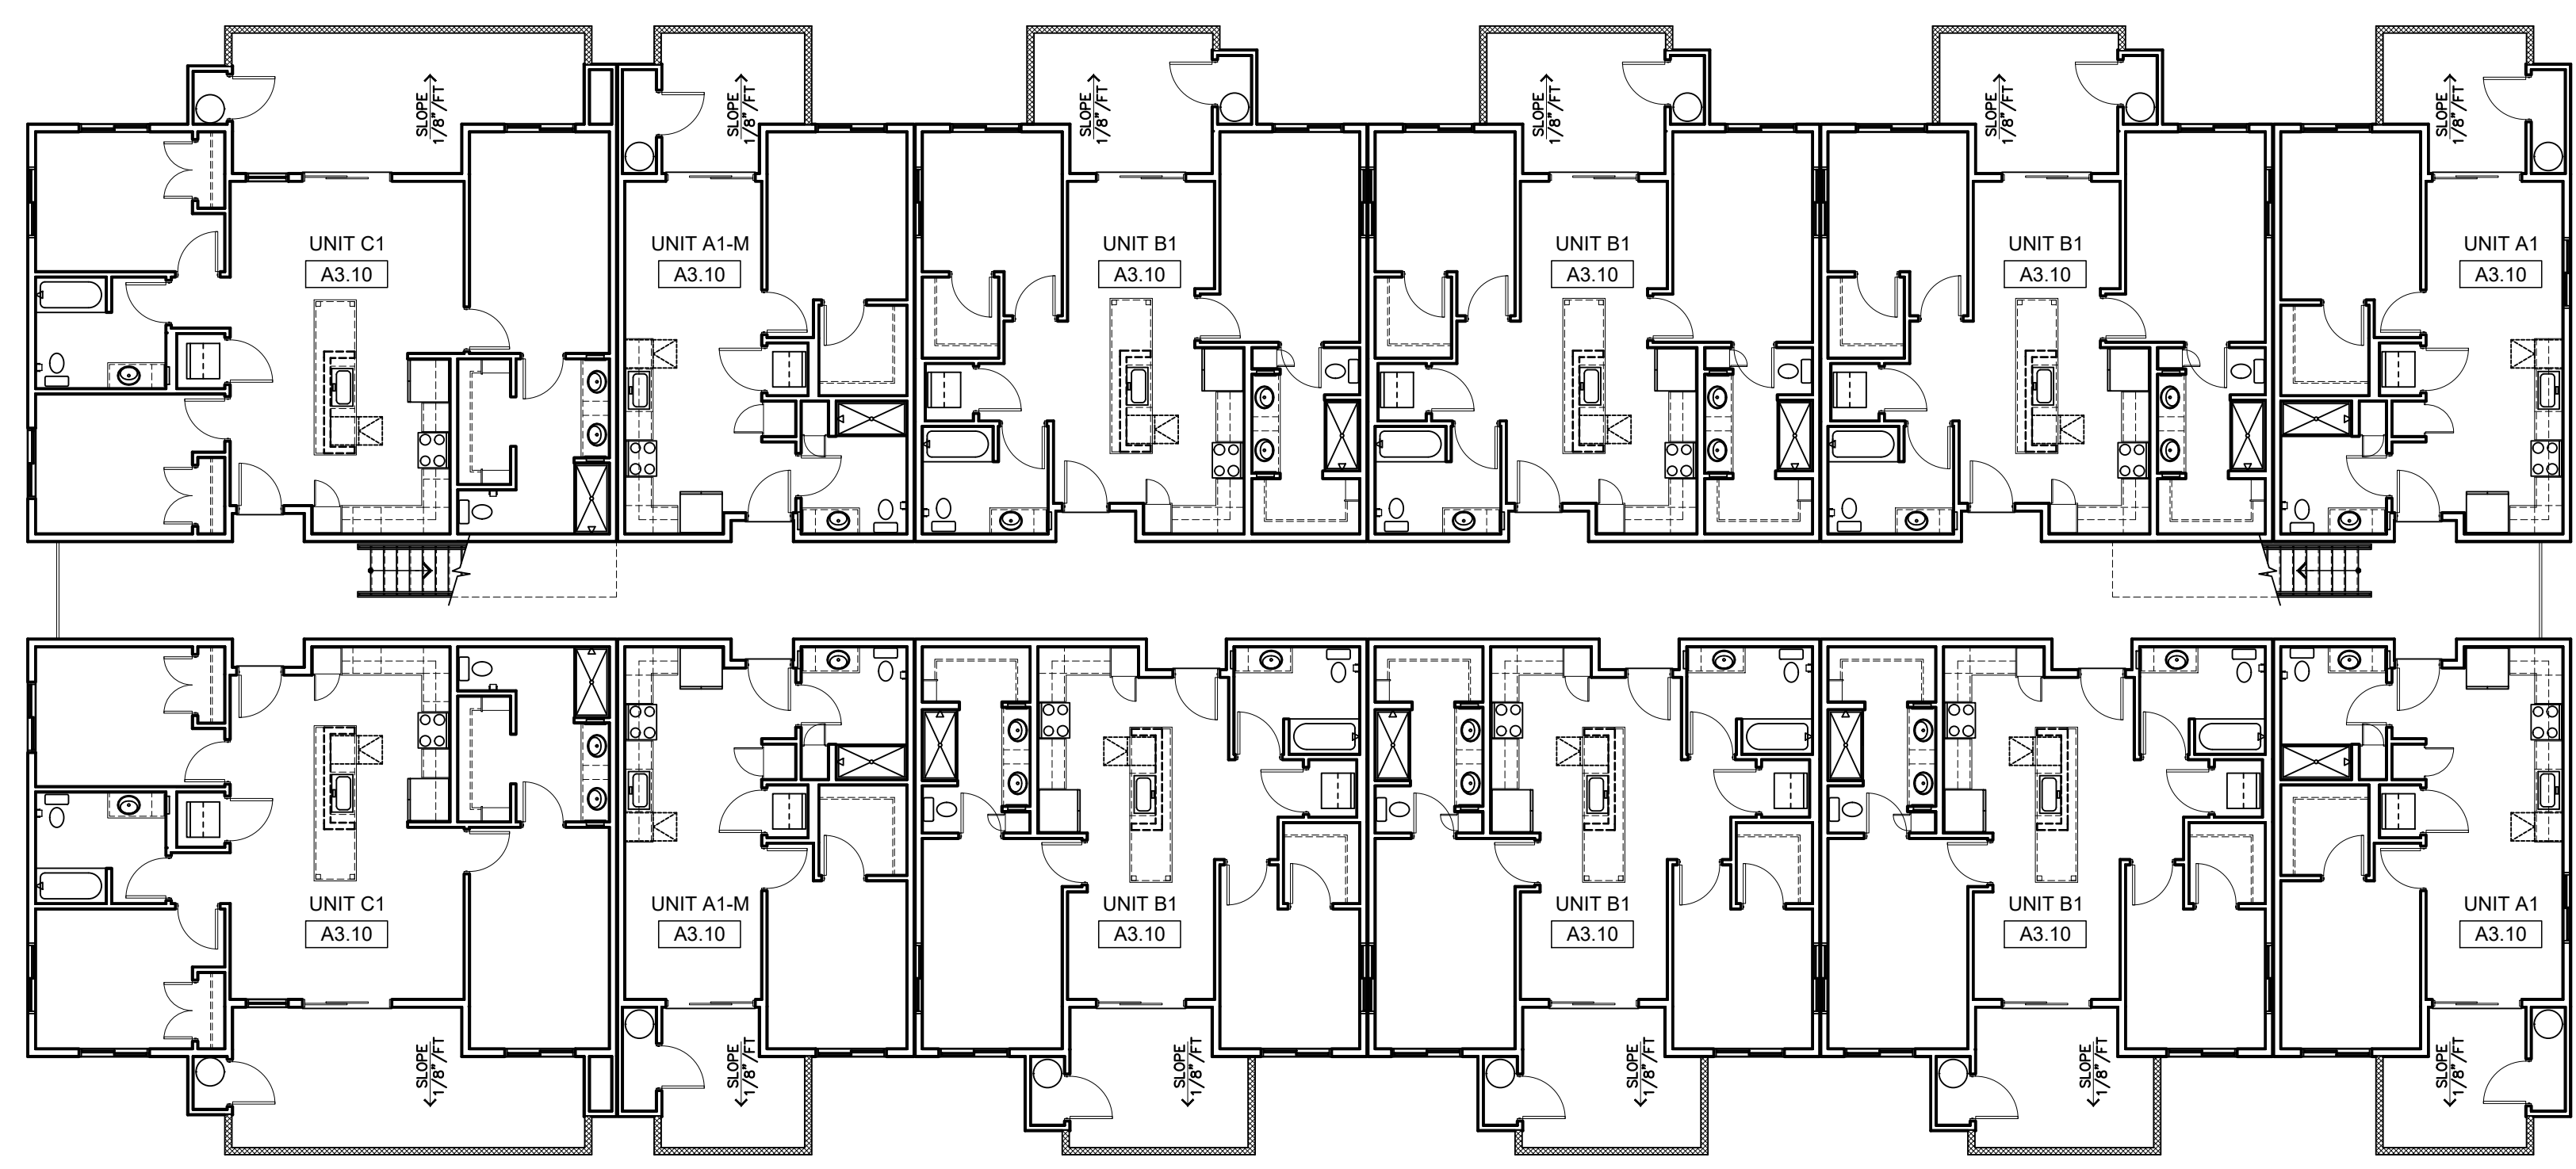


BLD TYPE 2 - THIRD FLOOR PLAN

SCALE: 3/32" = 1'-0"

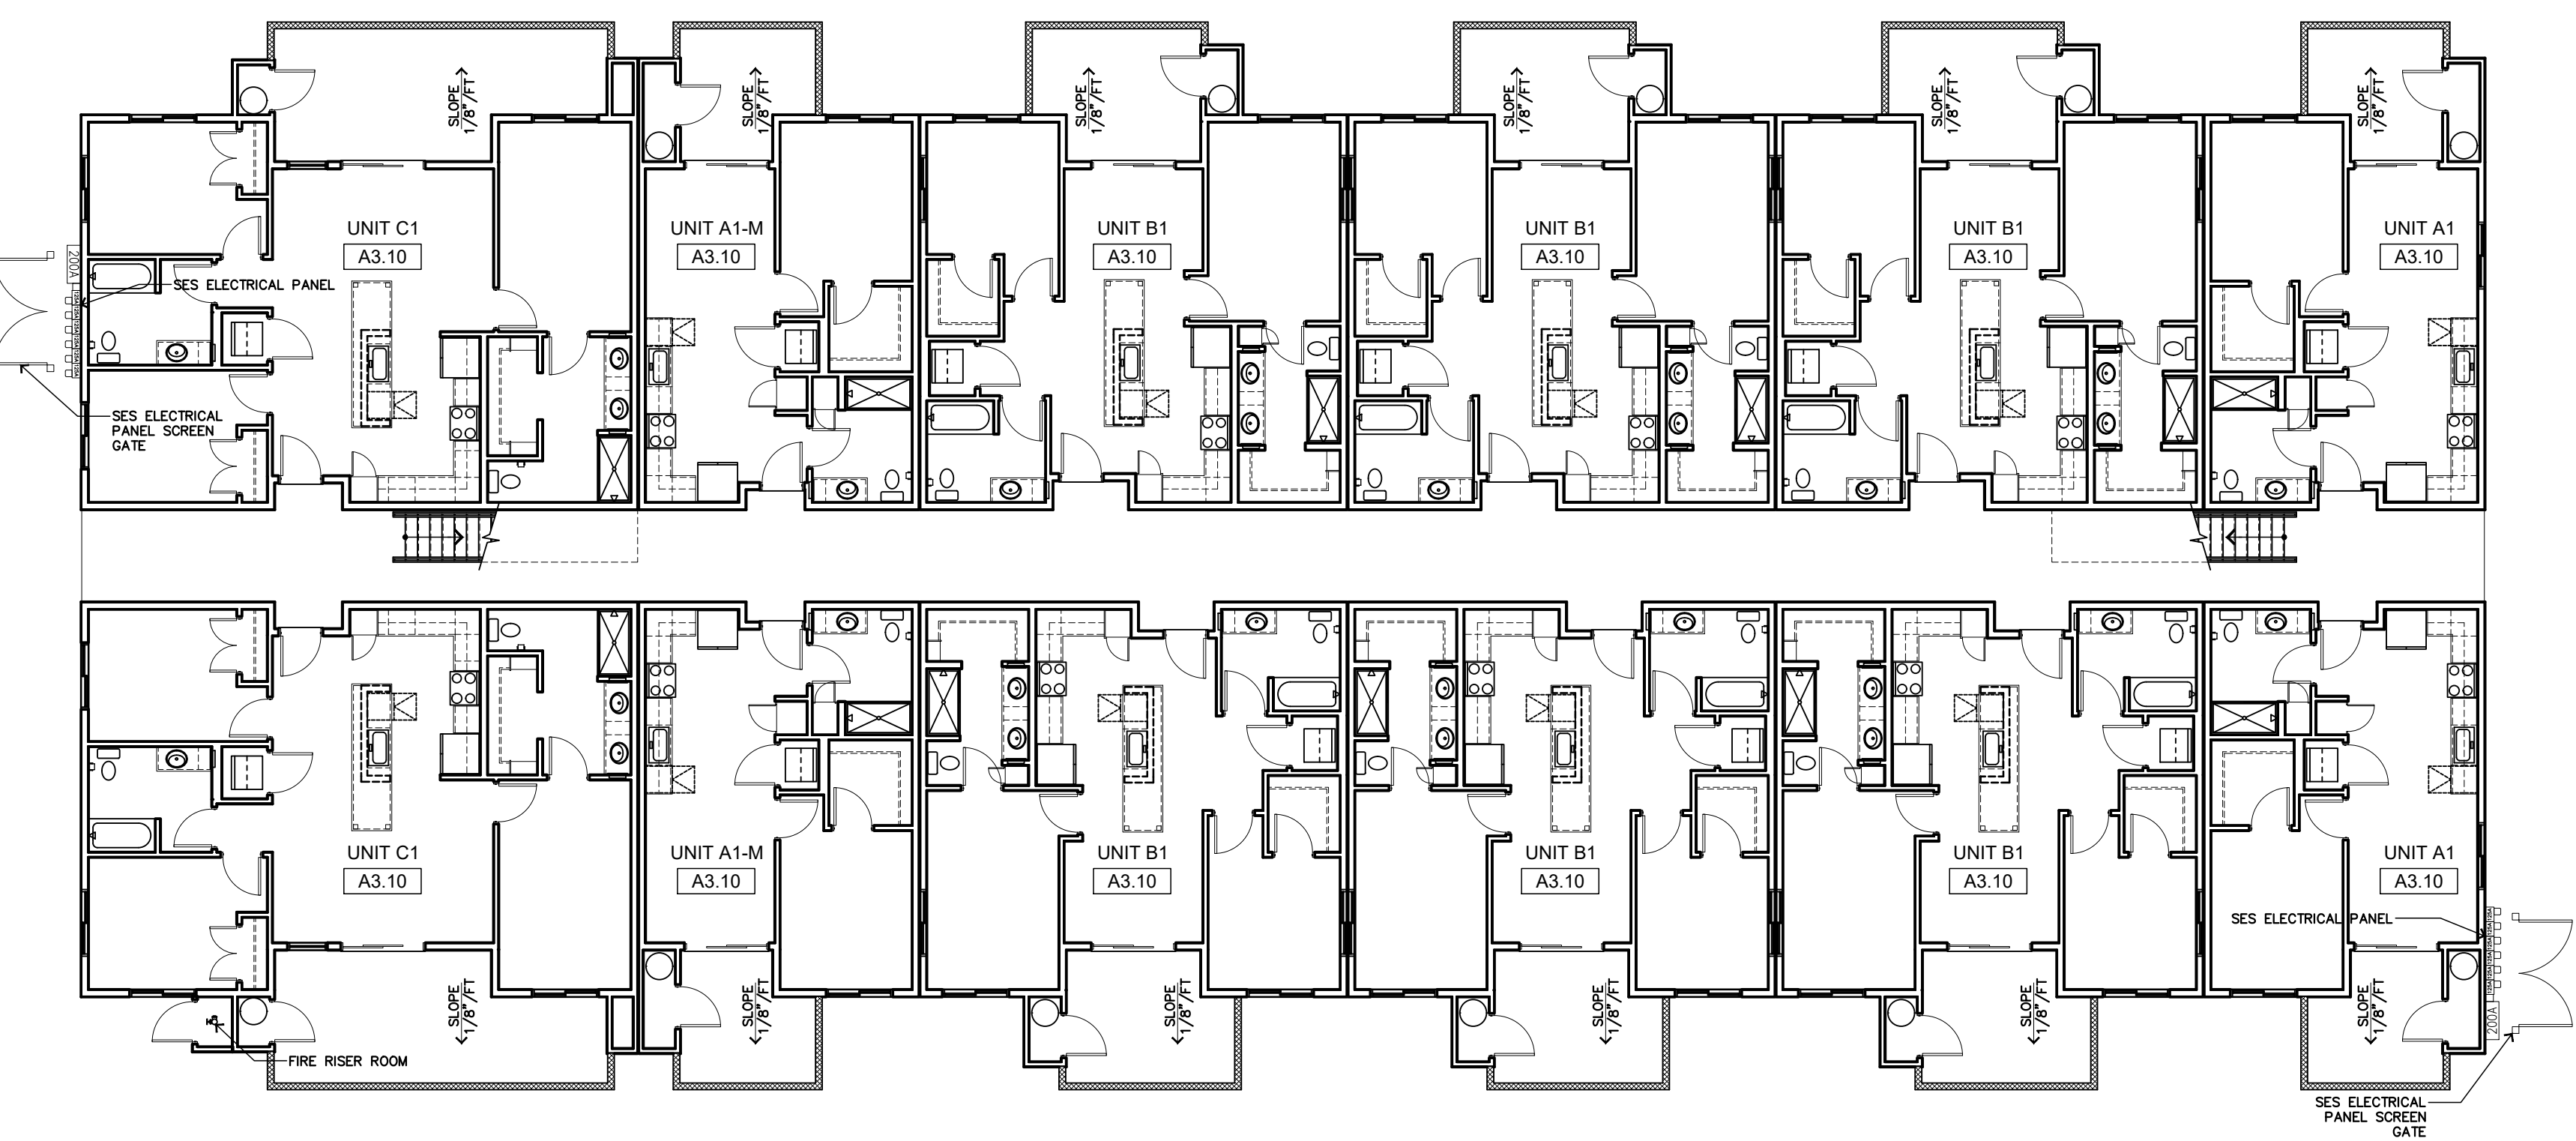

BLD TYPE 2 - FIRST FLOOR PLAN

SCALE: 3/32" = 1'-0"

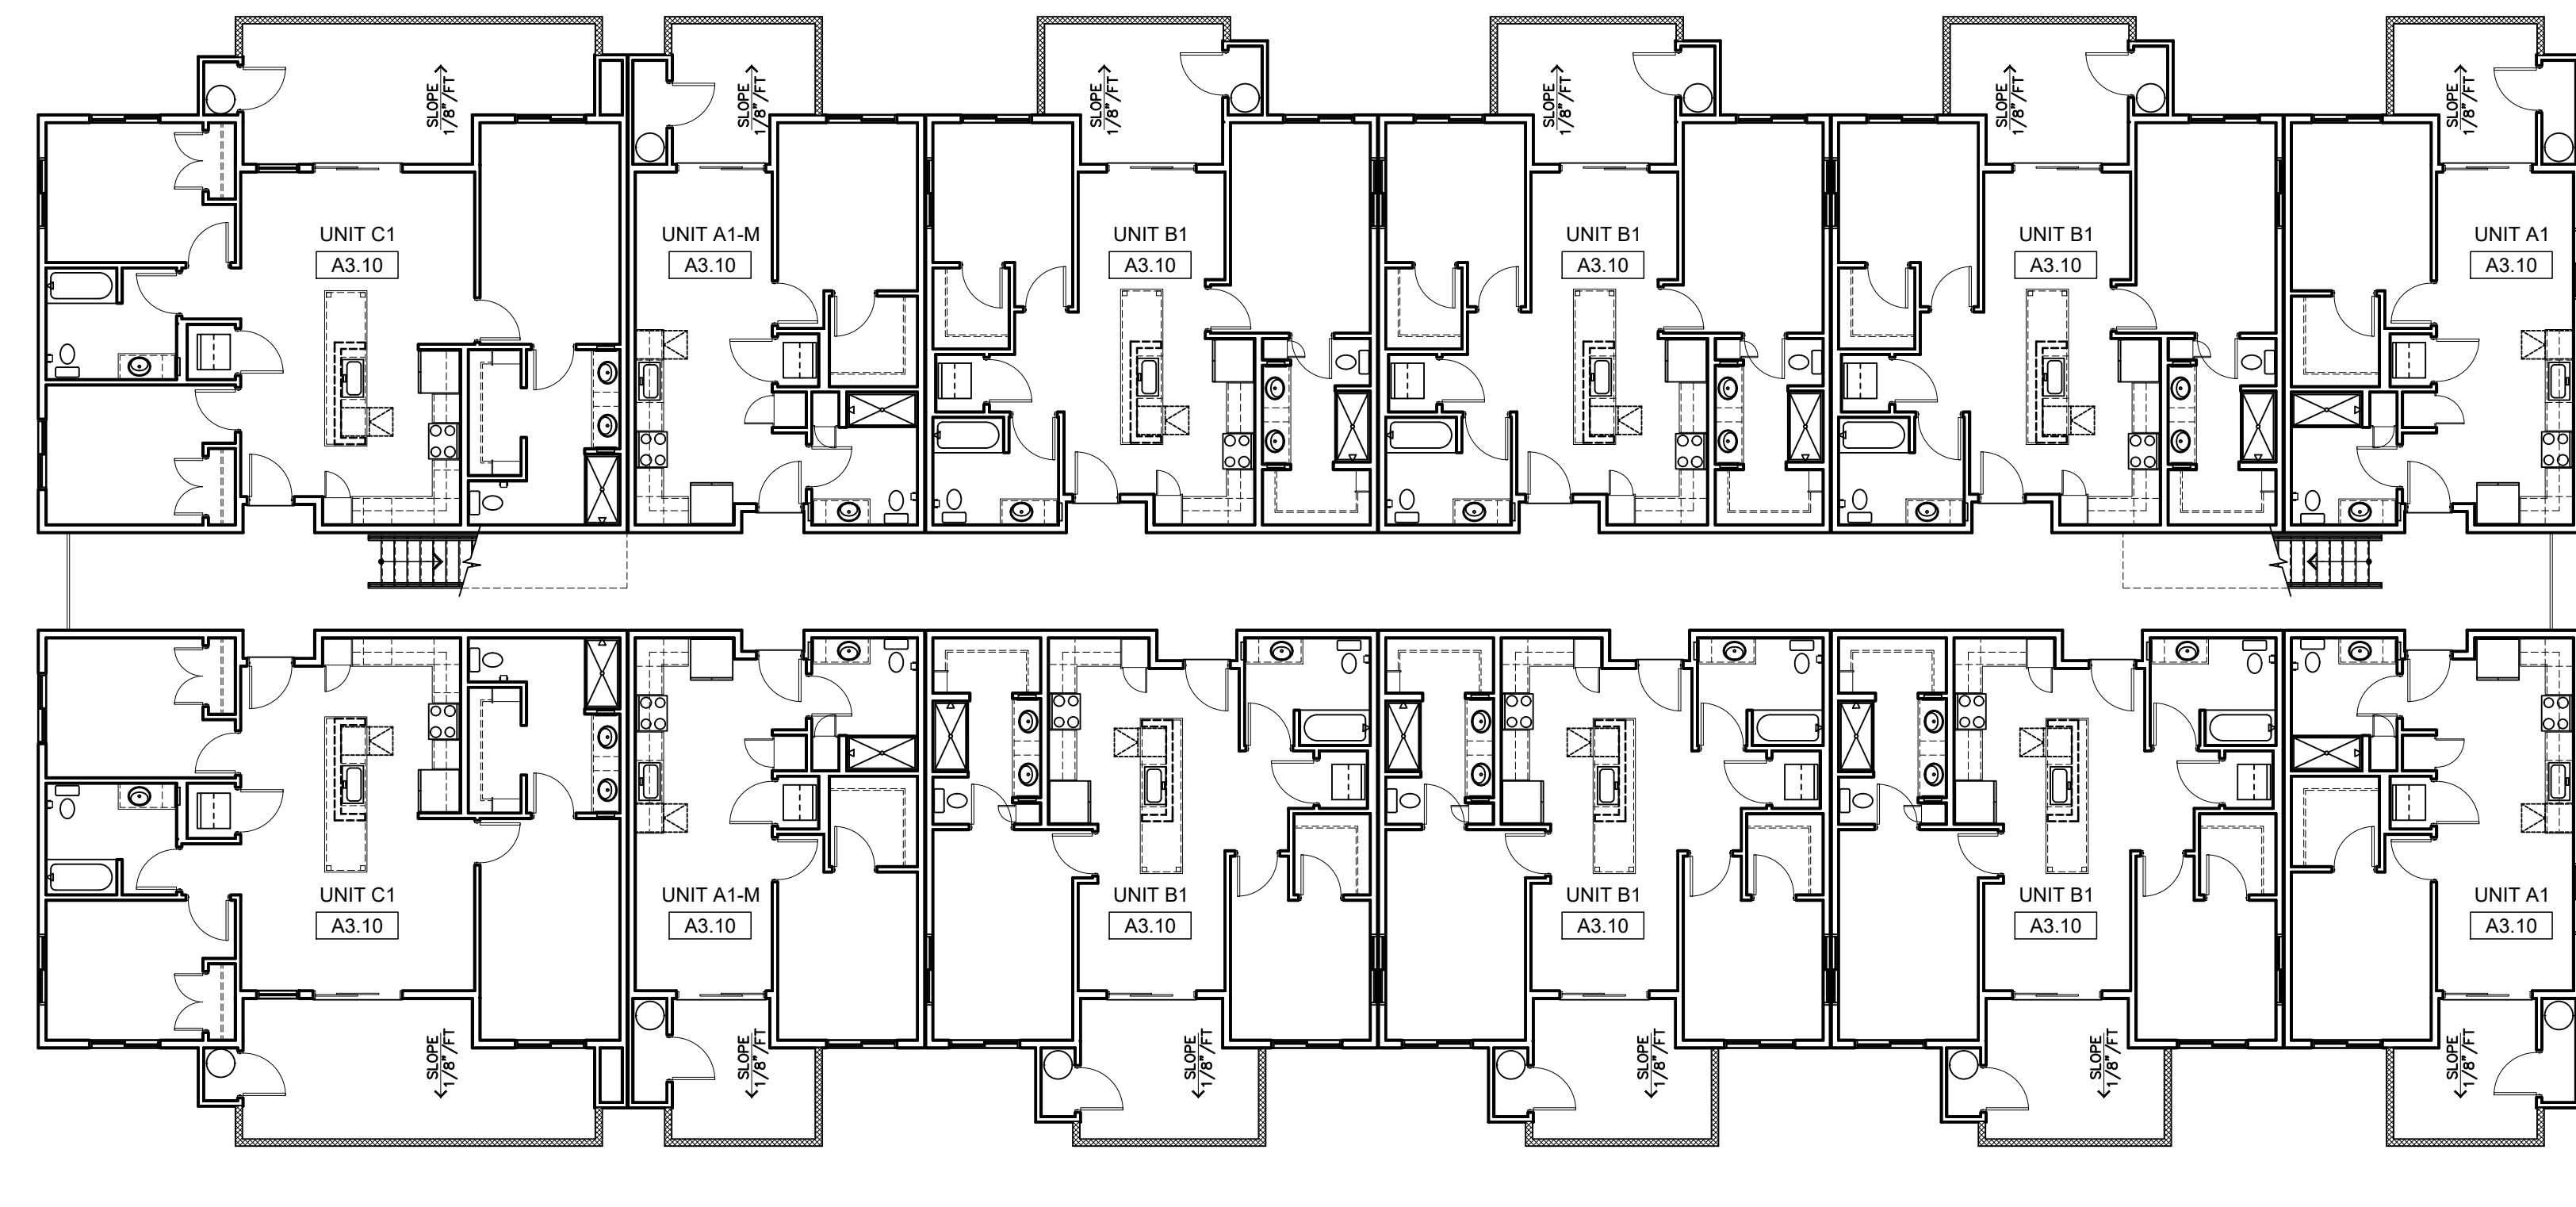

BLD TYPE 2 - SECOND FLOOR PLAN

SCALE: 3/32" = 1'-0"

BMA ARCHITECTURE

2815 East Baseline Road, Suite 120 • Gilbert, AZ 85234  
575 West Chandler Boulevard, Suite 123 • Chandler, AZ 85226  
p: 480 659 1524 www.BMAArchitecture.com

PROPOSED NEW MULTI-FAMILY PROJECT FOR:  
EXCOLO DEVELOPMENT  
PARK NORTH  
6912 E. GUADALUPE RD  
MESA, AZ


dwg name: BUILDING TYPE 2  
FLOOR PLANS

dwg no: SD2.20

date: 01-13-2025


job no: 2024.02

log no:

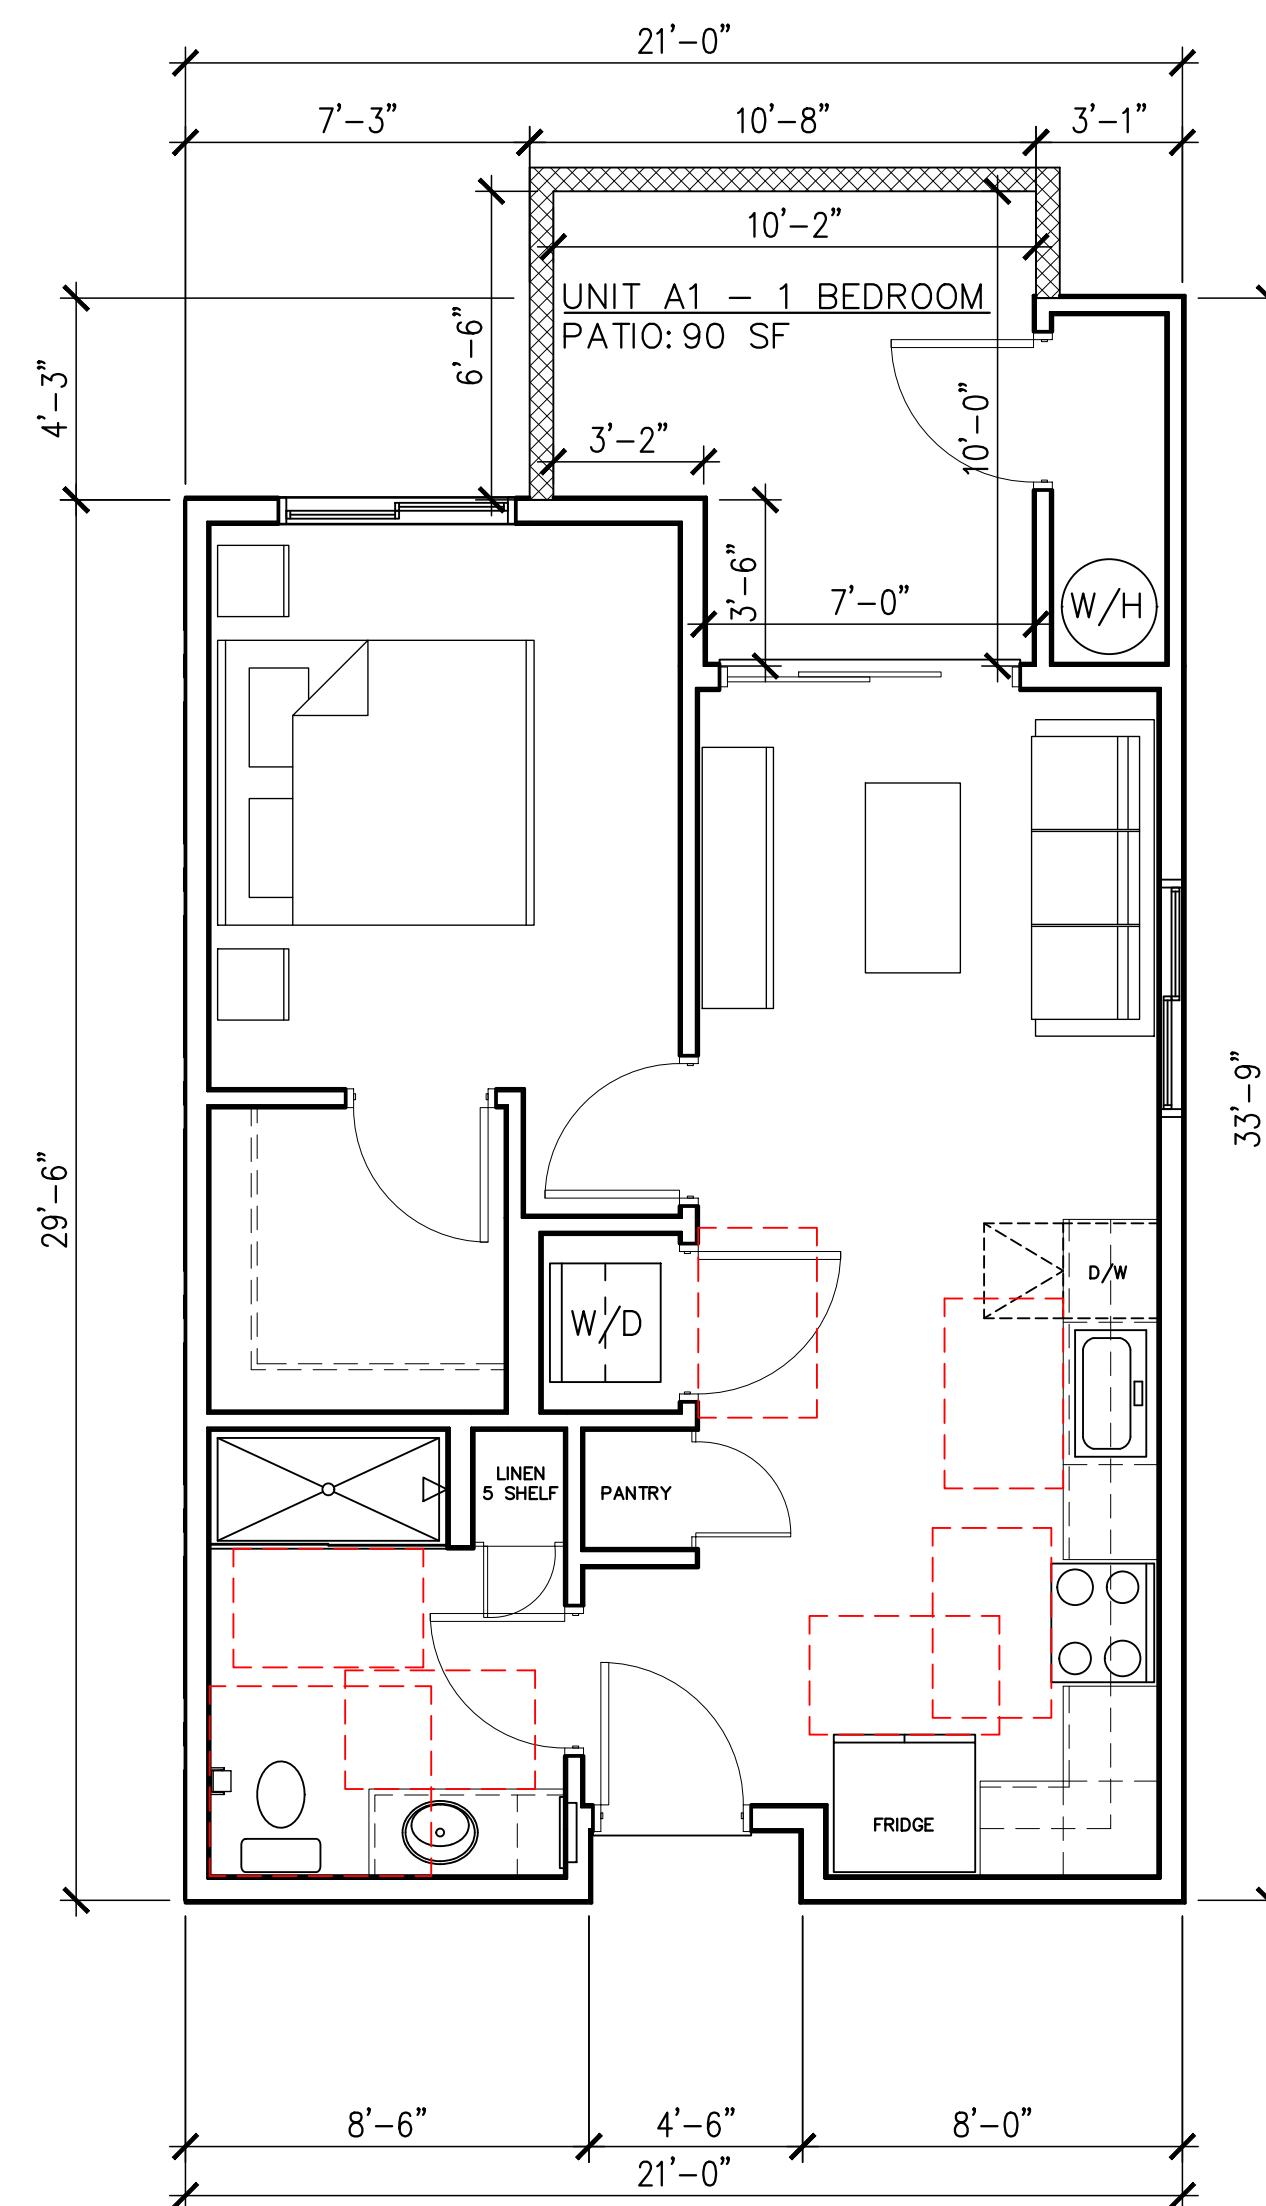


UNIT PLAN A1

SCALE: 1/4" = 1'-0"

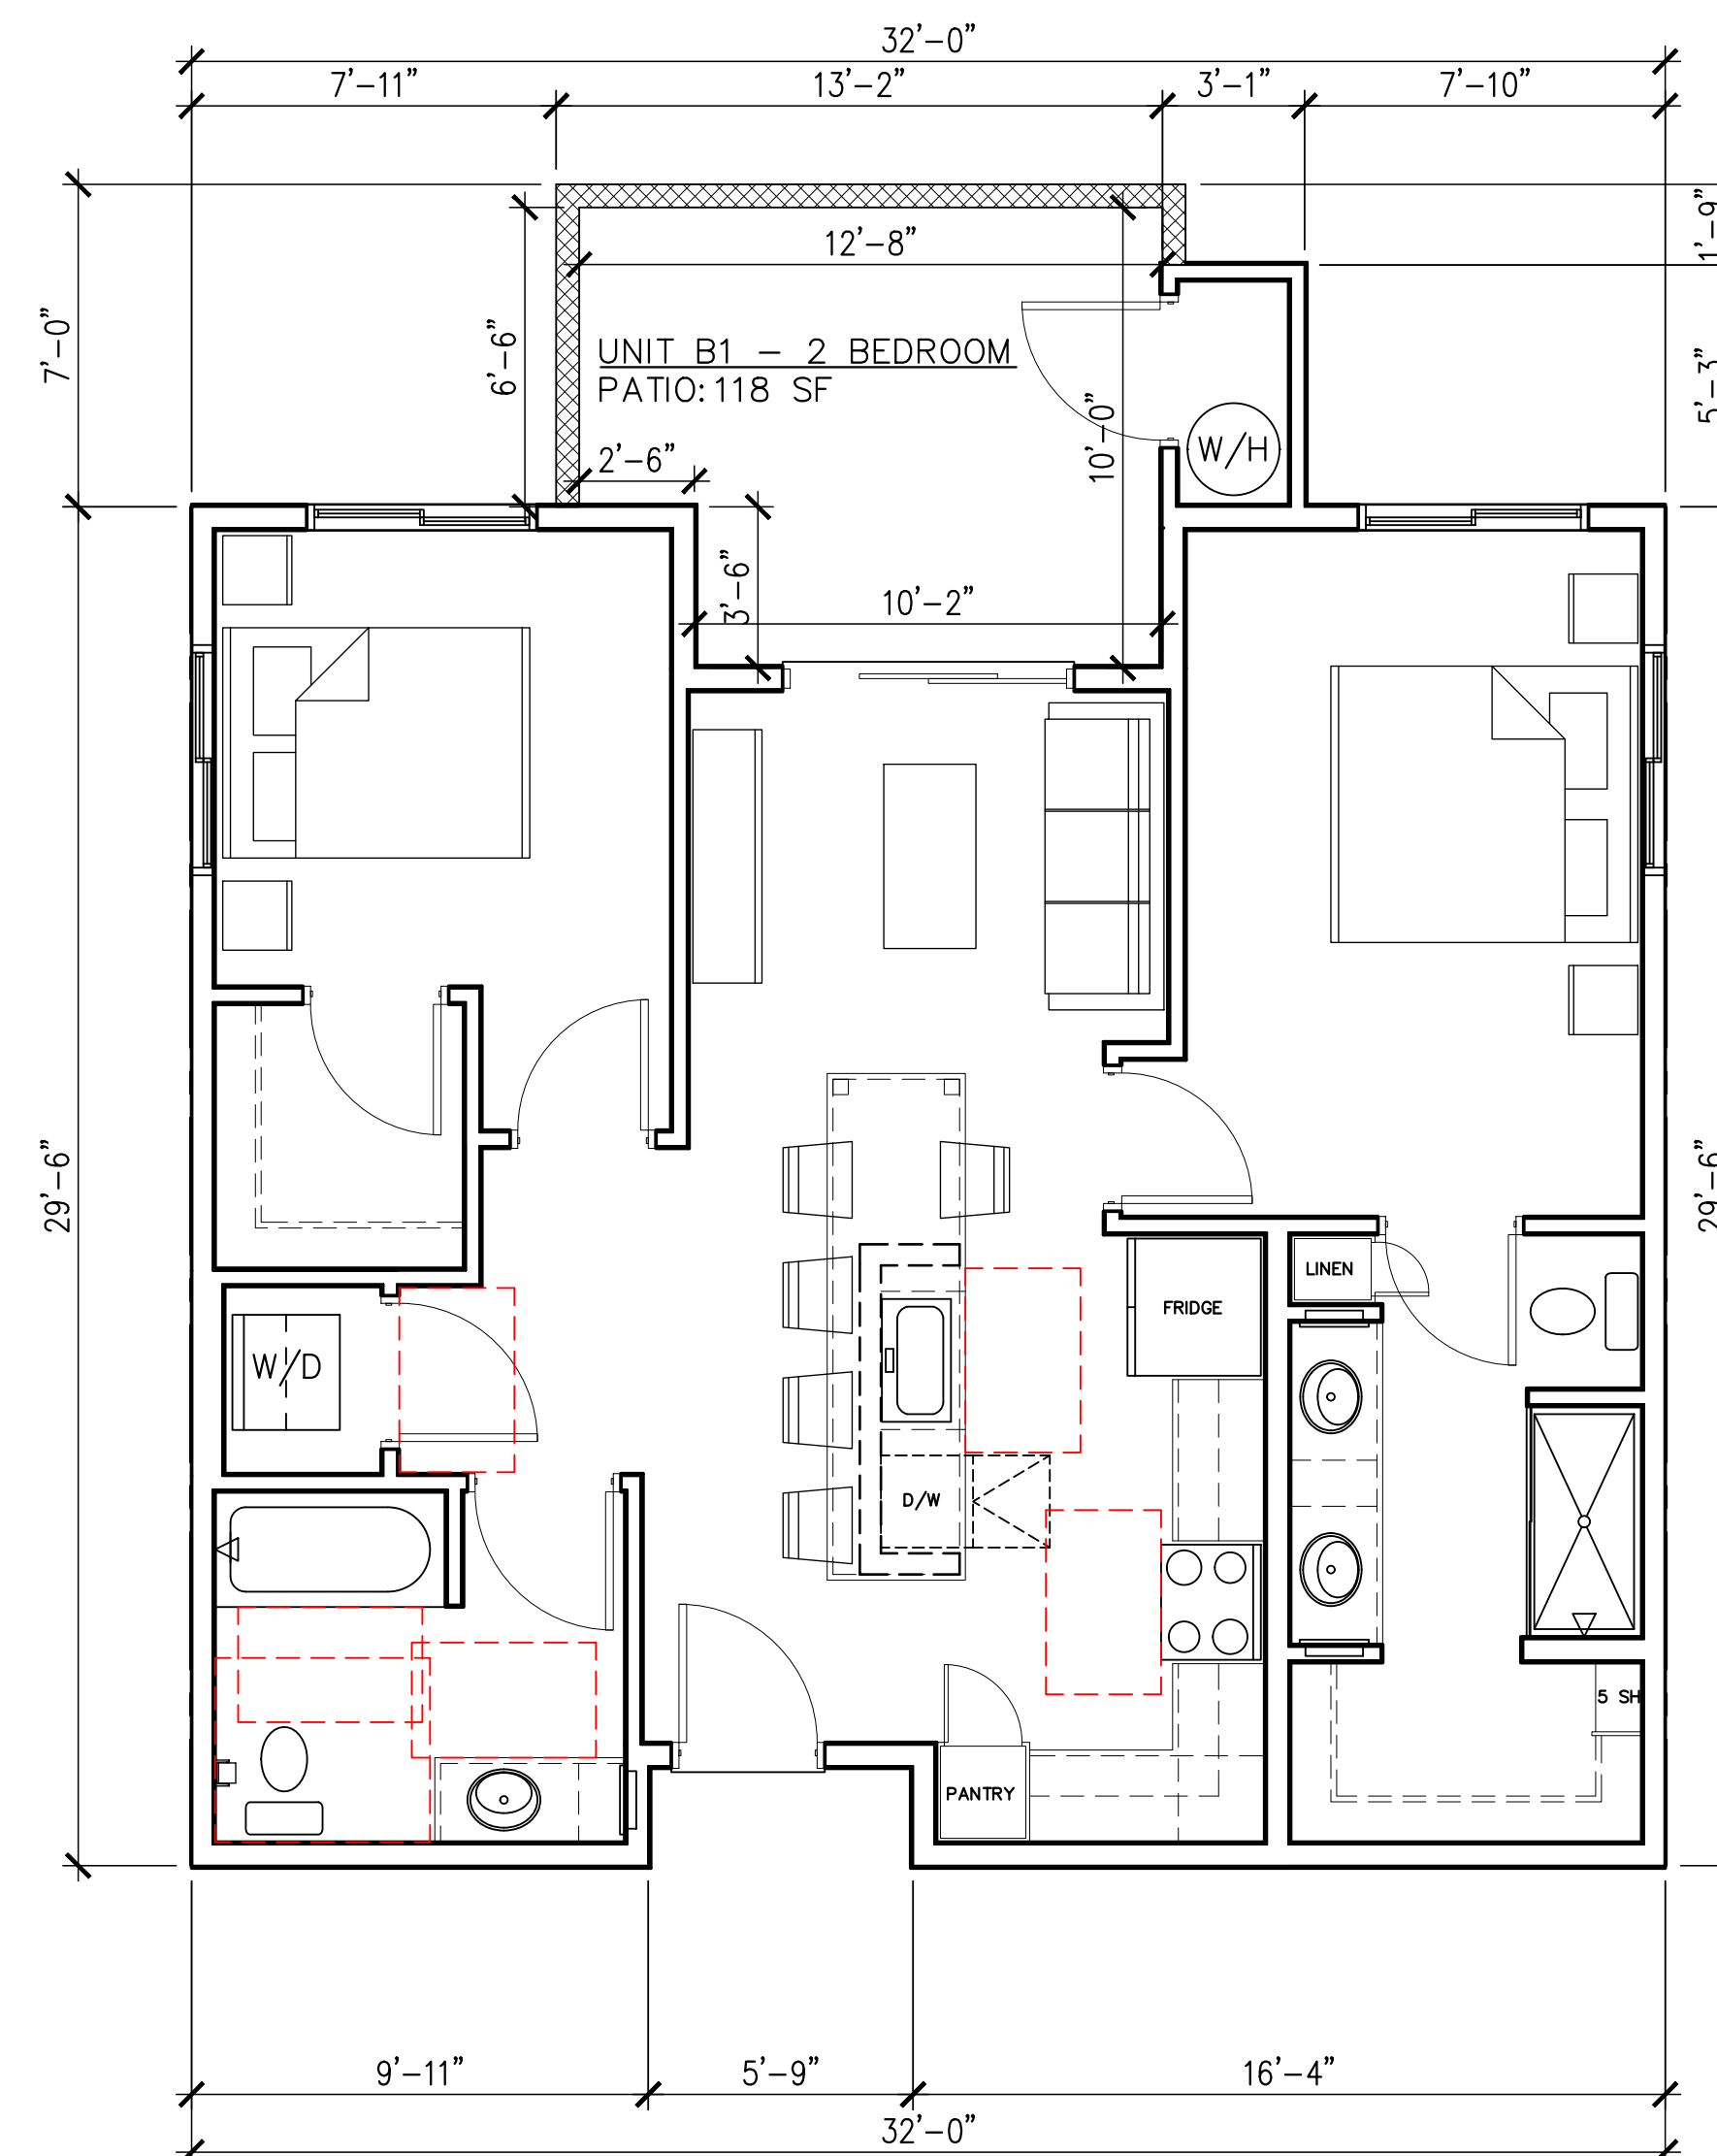

UNIT PLAN B1

SCALE: 1/4" = 1'-0"

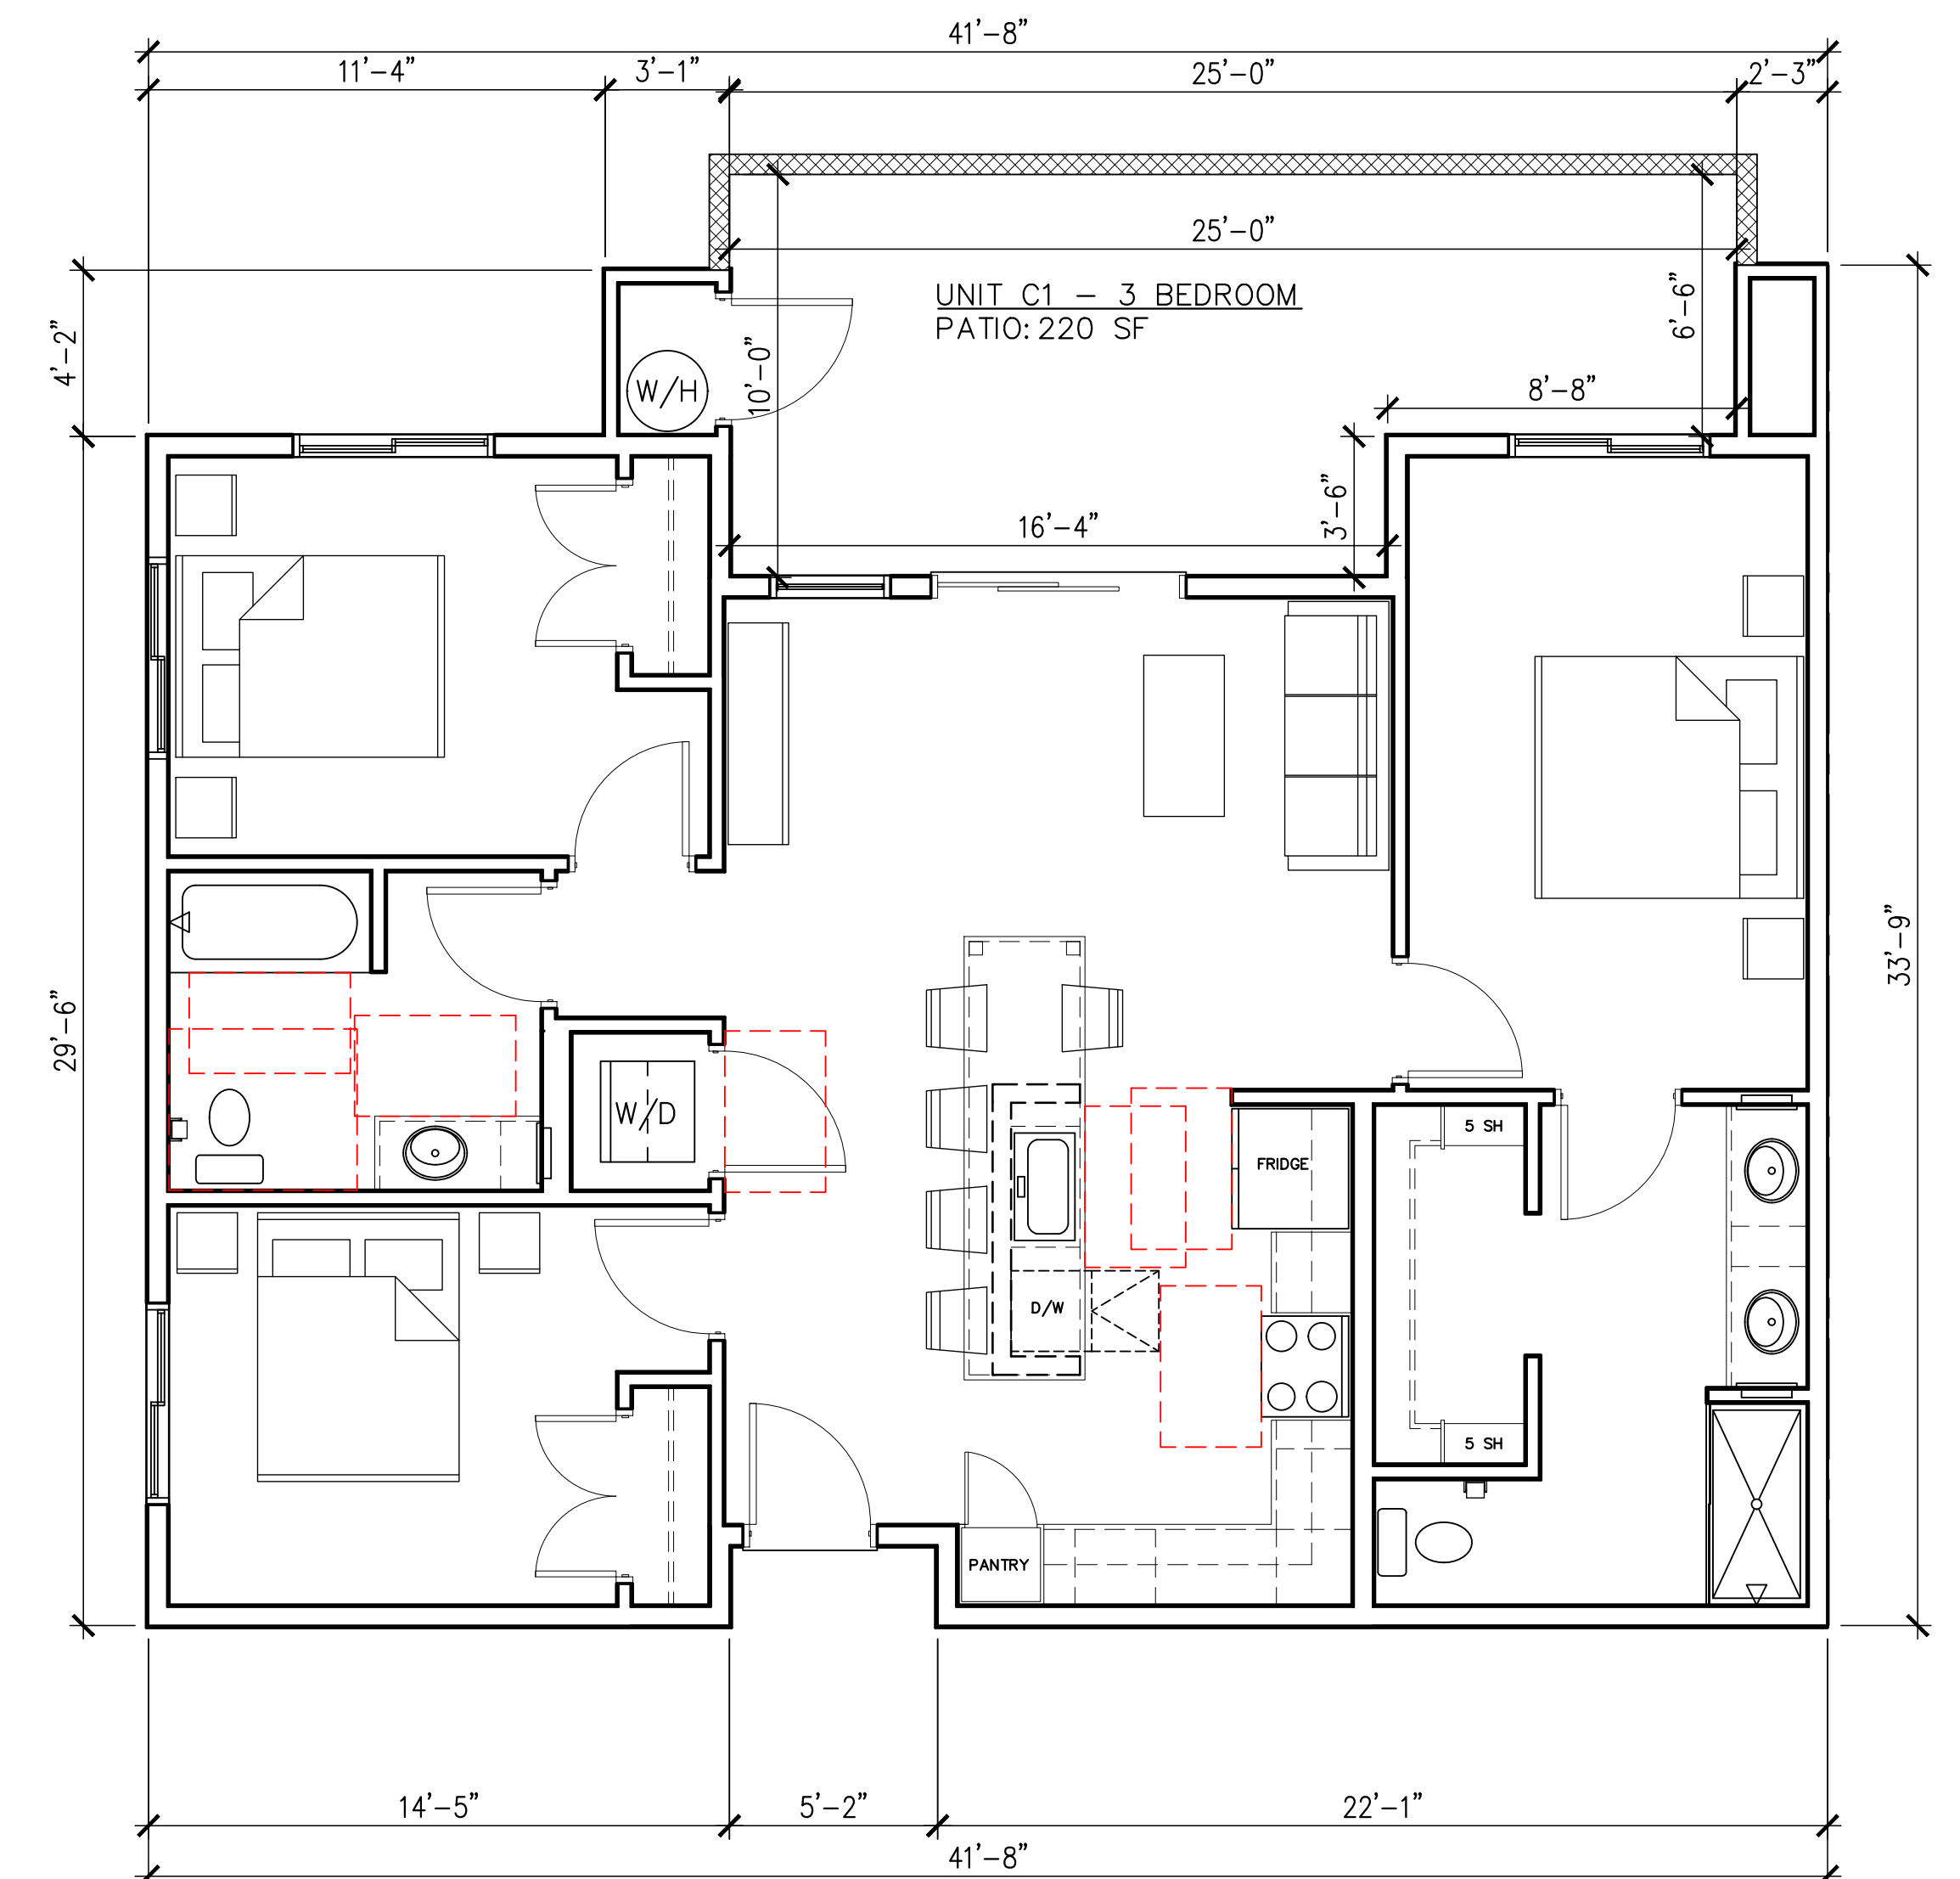

UNIT PLAN C1

SCALE: 1/4" = 1'-0"




PROPOSED NEW MULTI-FAMILY PROJECT FOR:  
EXCOLO DEVELOPMENT  
PARK NORTH  
6912 E. GUADALUPE RD  
MESA, AZ

dwg name: UNIT FLOOR PLANS  
A1, B1, AND C1

dwg no: SD3.10



date: 12-16-2024

job no: 2024.02 log no:

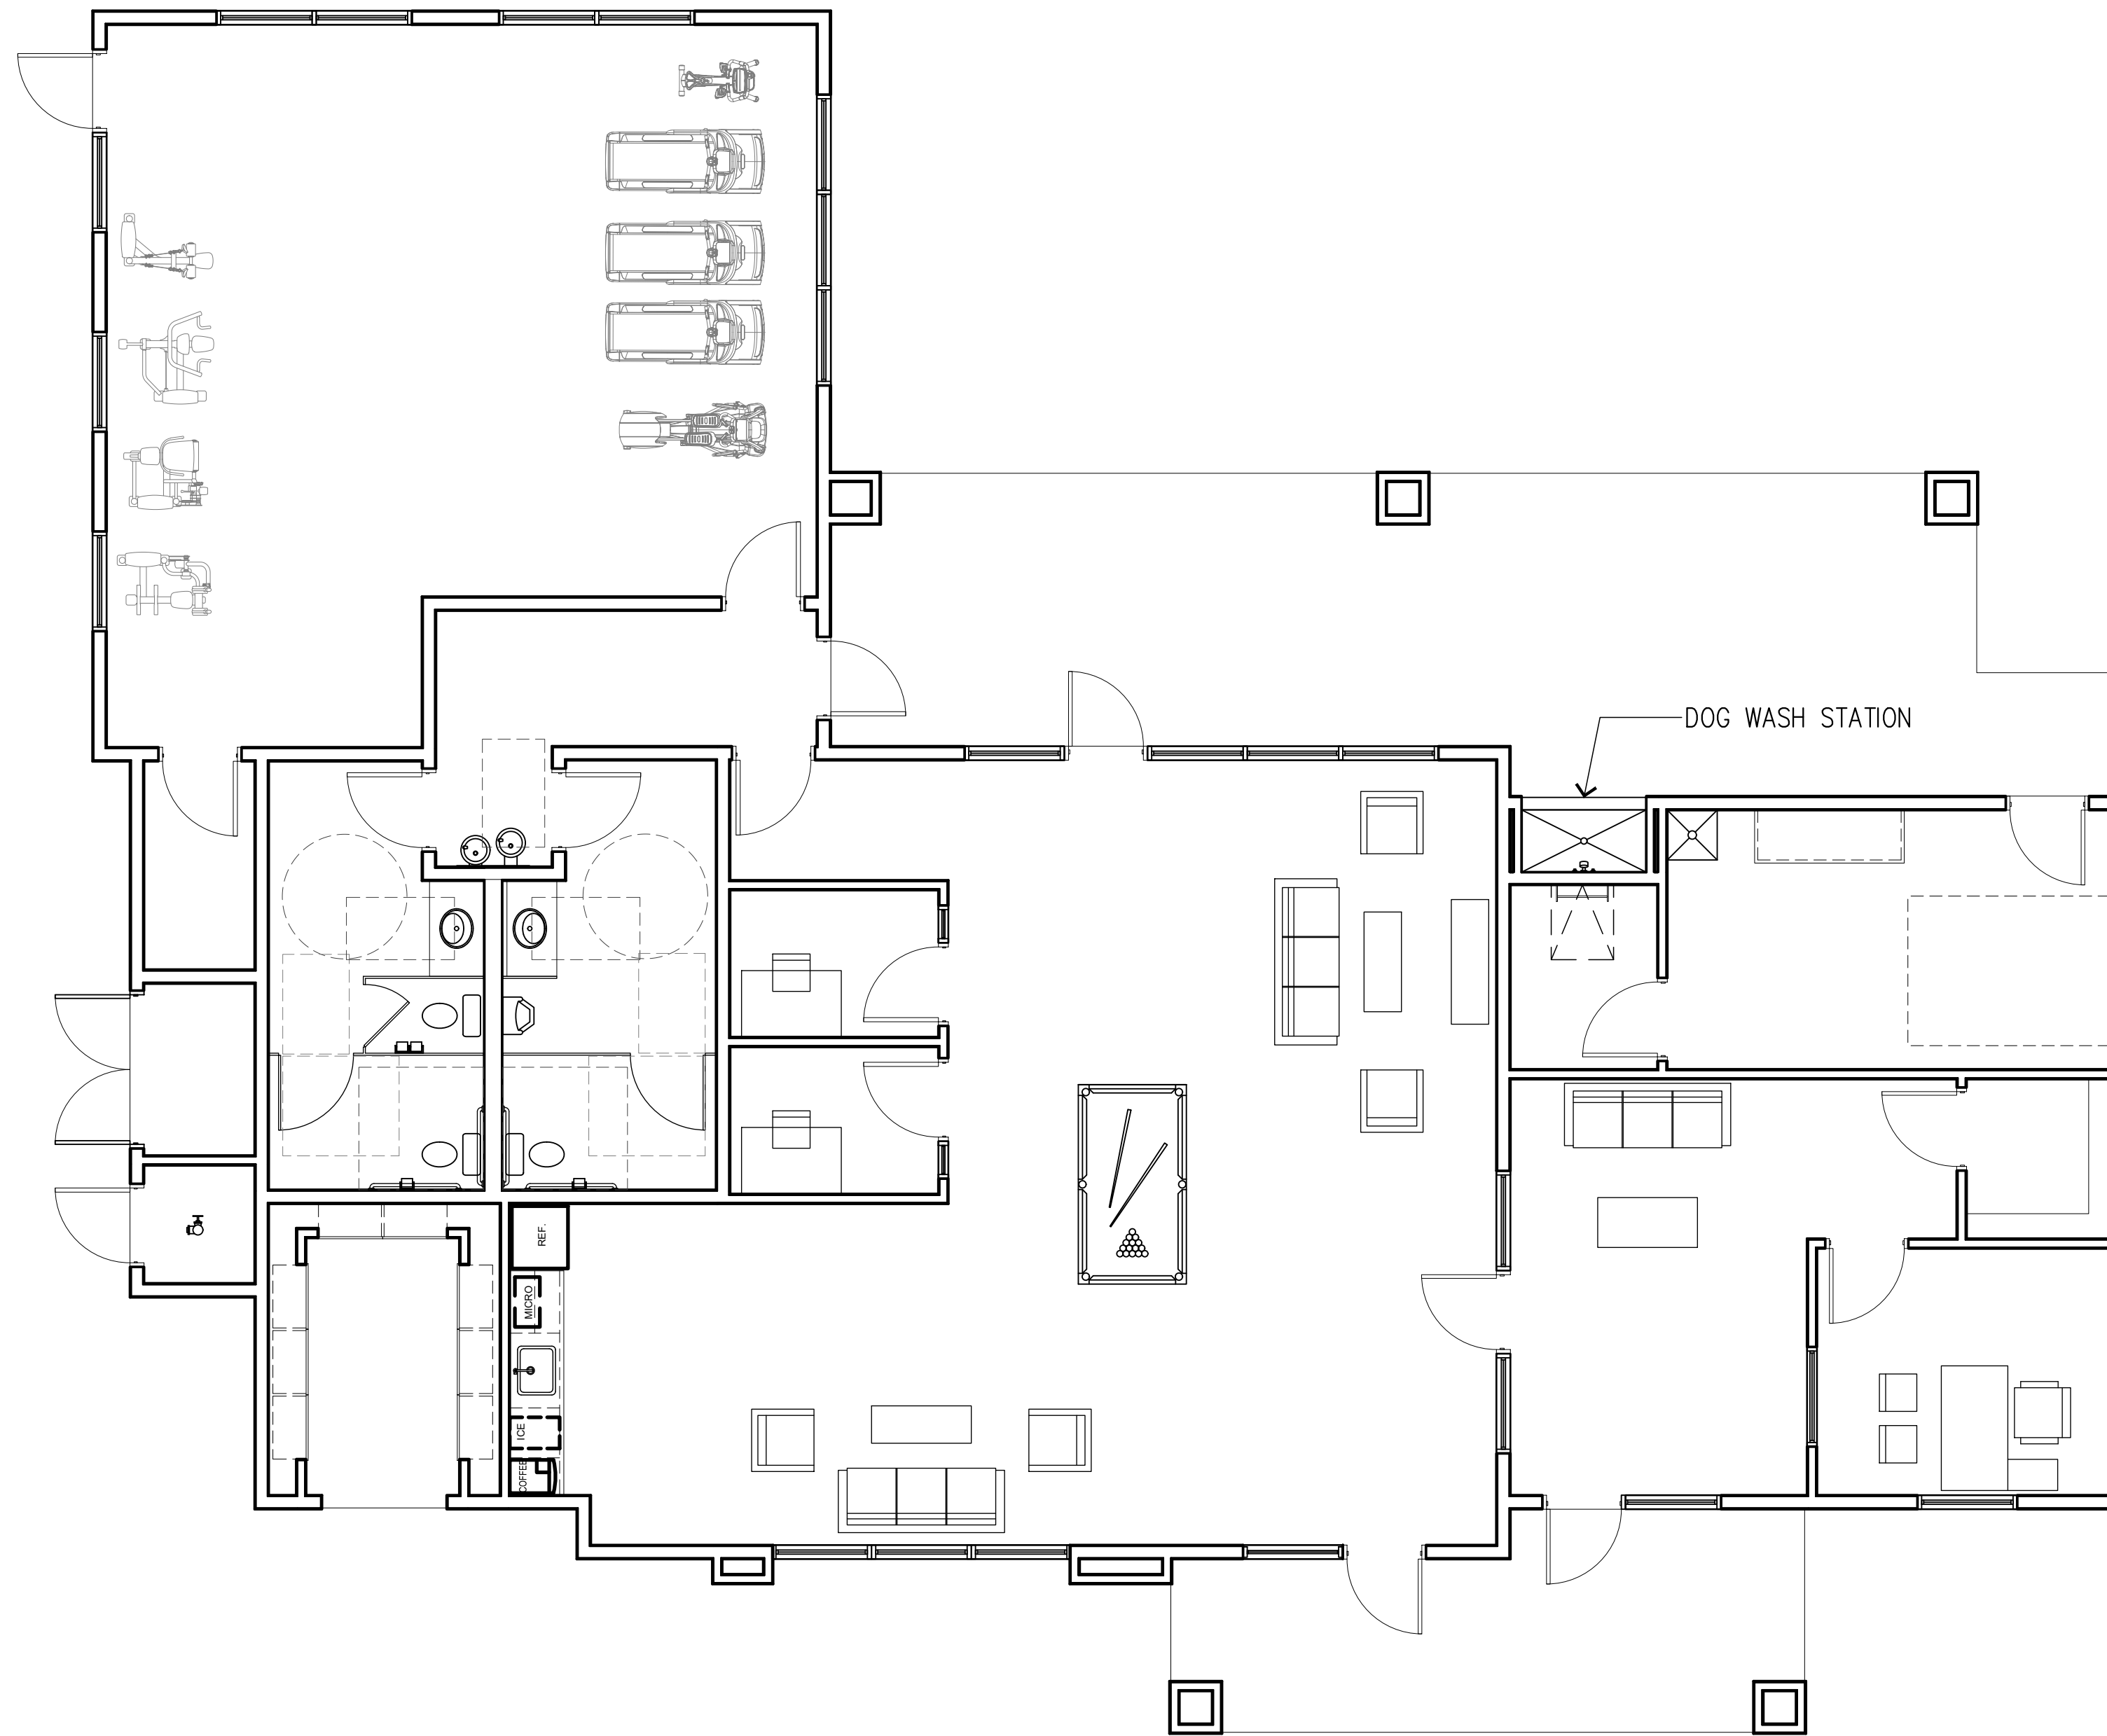

## FLOOR PLAN

SCALE: 3/16" = 1'-0"

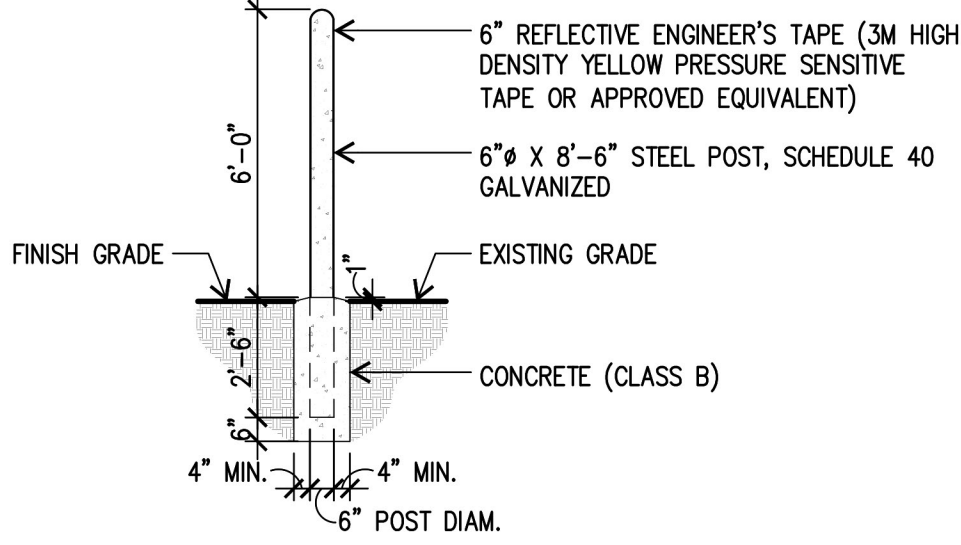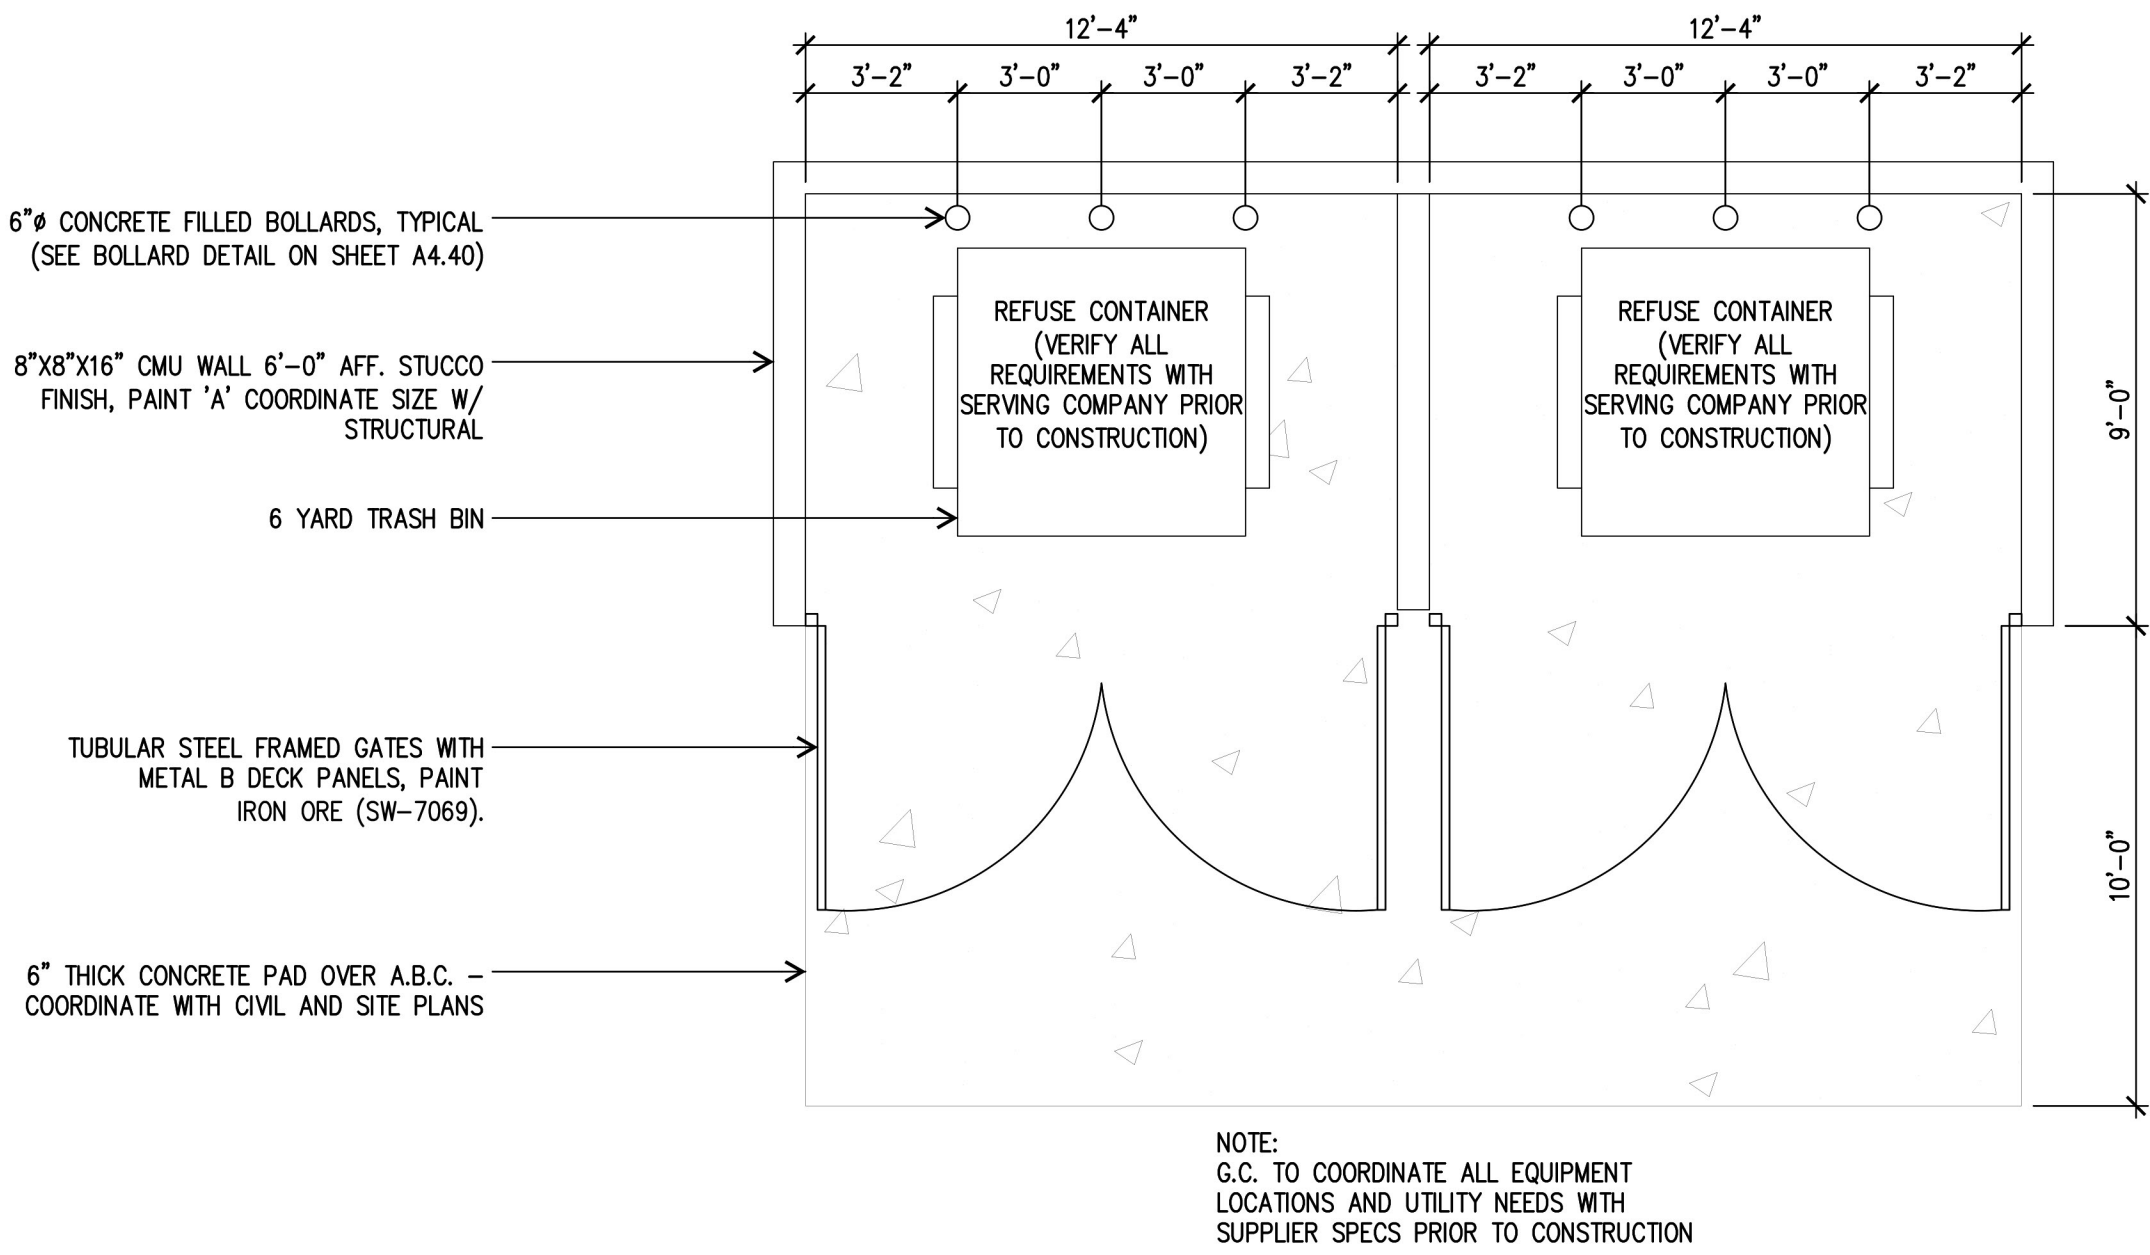


### BOLLARD DETAIL

SCALE: 1/4" = 1'-0"


### FLOOR PLAN - DOUBLE-WIDE BIN ENCLOSURE

SCALE: 1/4" = 1'-0"

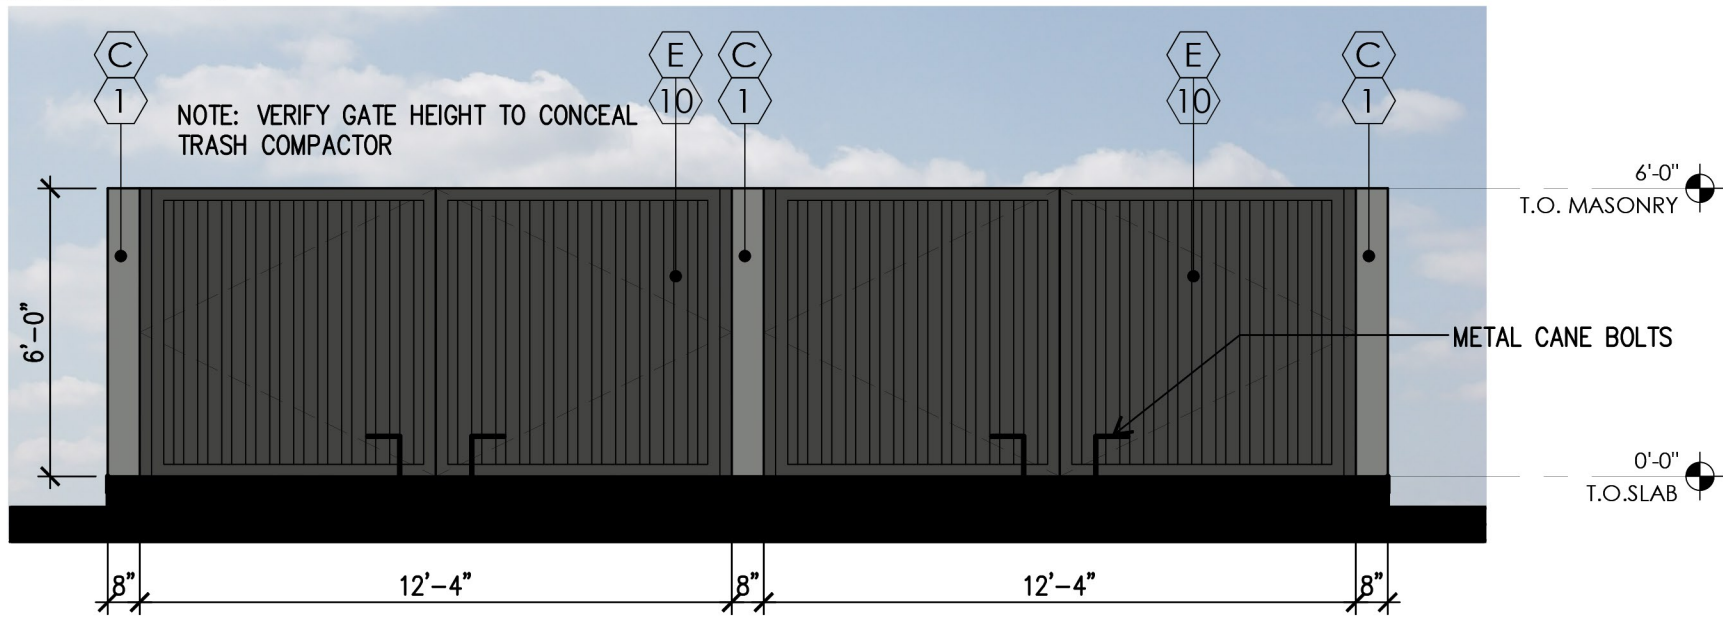


### FRONT ELEVATION - DOUBLE-WIDE BIN ENCLOSURE

SCALE: 1/4" = 1'-0"

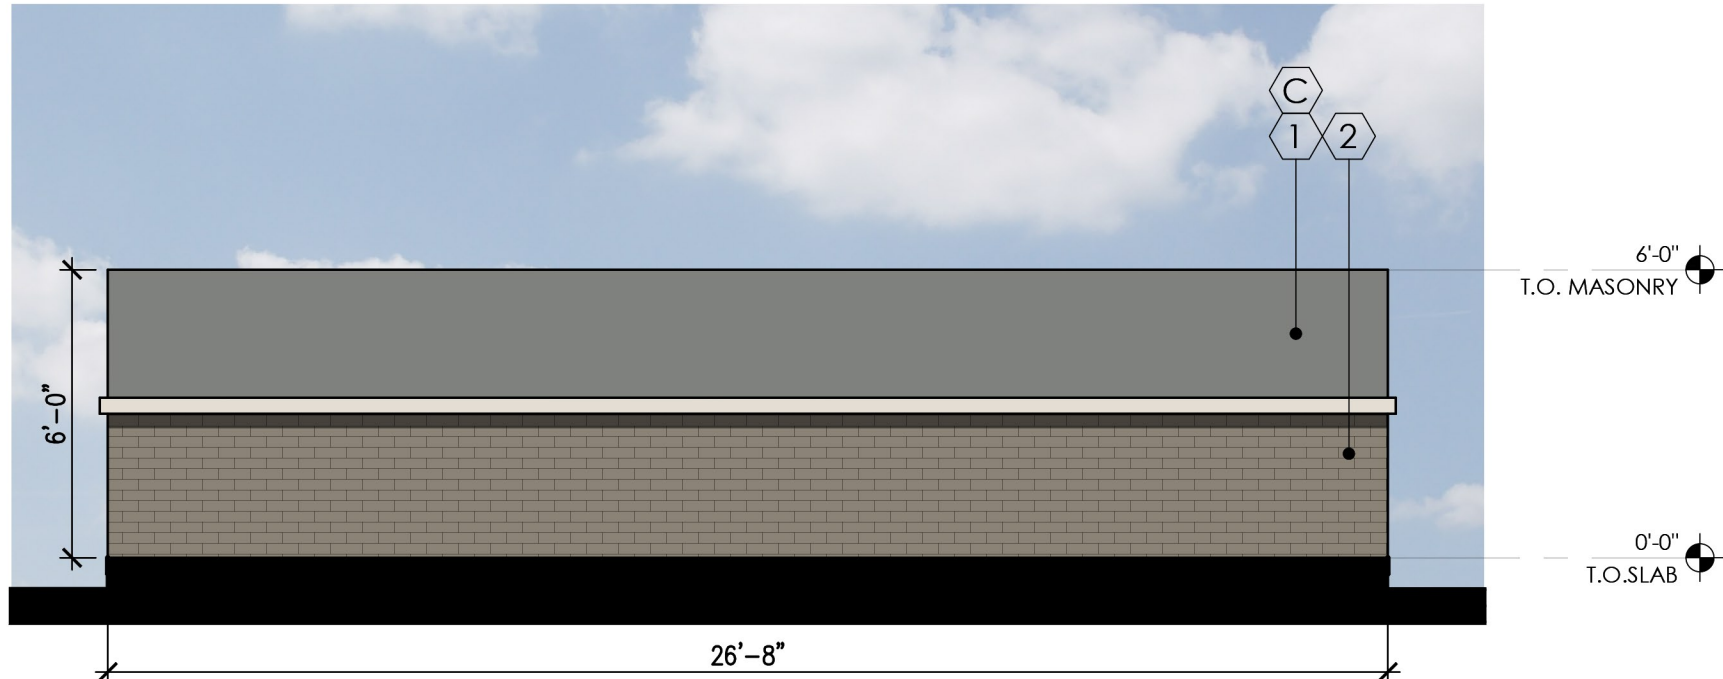



### REAR ELEVATION - DOUBLE-WIDE BIN ENCLOSURE

SCALE: 1/4" = 1'-0"

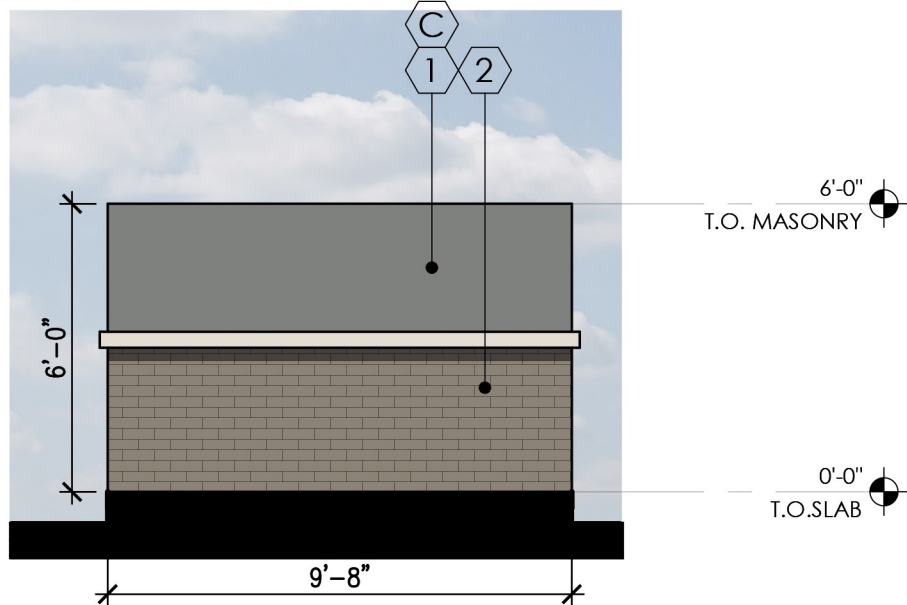

### SIDE ELEVATIONS - DOUBLE-WIDE BIN ENCLOSURE

SCALE: 1/4" = 1'-0"

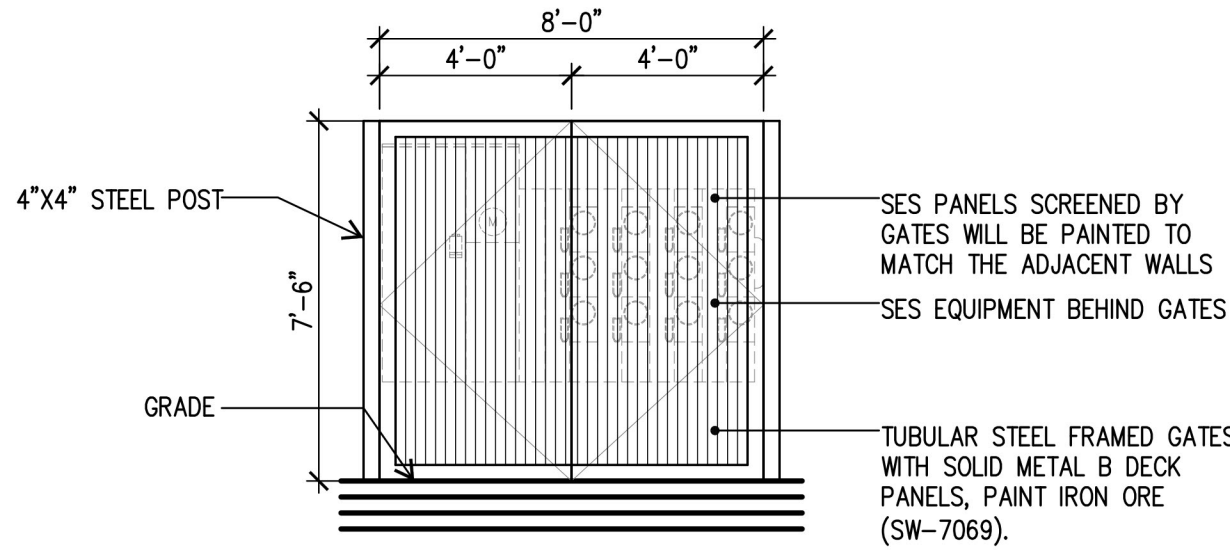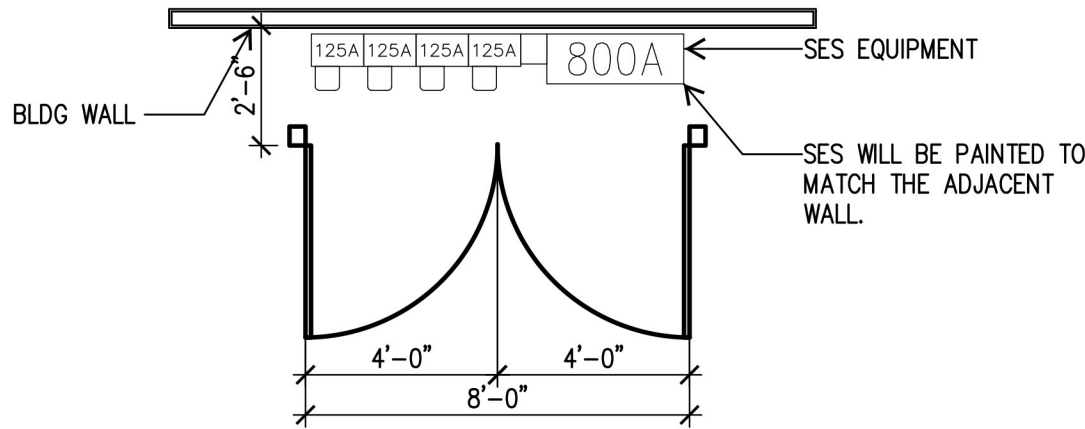

### SES SCREEN GATE DETAIL


SCALE: 1/2" = 1'-0"

CT4000 Datasheet

### Architectural Drawings (Dimensions)

CT4021 1830 mm (6')  
CT4025 2440 mm (8')  
Bollard

CT4023 1830 mm (6')  
CT4027 2440 mm (8')  
Wall Mount

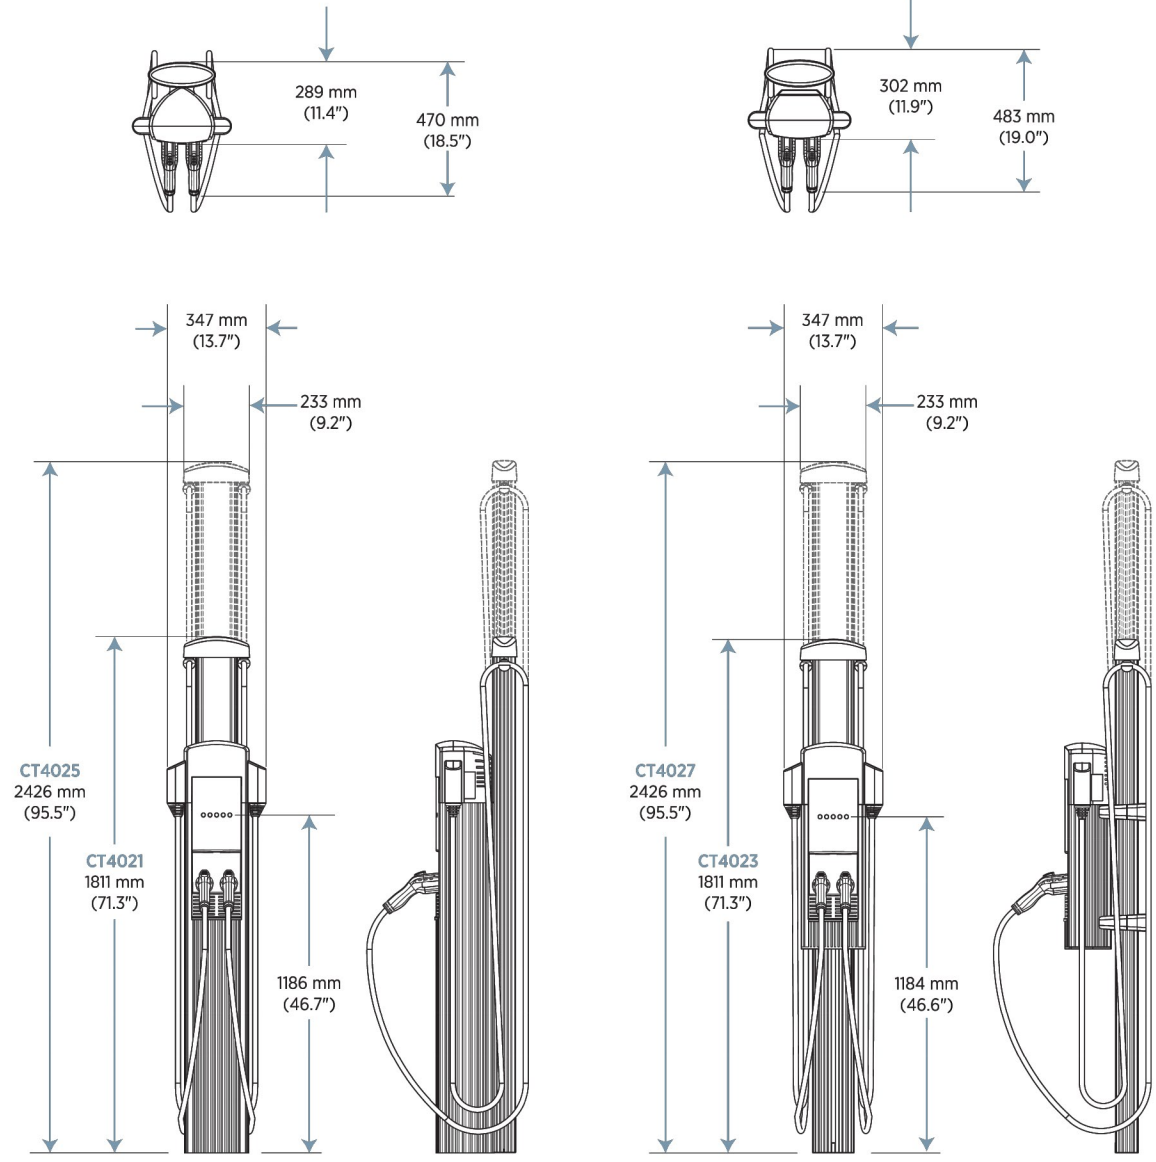

ChargePoint, Inc. | Copyright © 2020

4 of 7

### EV CHARGING STATION DETAILS (CT4000)

SCALE: N.T.S.

### EXTERIOR PAINT SCHEDULE

| TAG | MANUFACTURER     | COLOR                     | NOTES                            |
|-----|------------------|---------------------------|----------------------------------|
| (A) | SHERWIN-WILLIAMS | MEADOWLARK (SW-7522)      | PLANK LAP SIDING                 |
| (B) | SHERWIN-WILLIAMS | GRIZZLY GRAY (SW-7068)    | ACCENT                           |
| (C) | SHERWIN-WILLIAMS | CITYSCAPE (SW-7067)       | ACCENT                           |
| (D) | SHERWIN-WILLIAMS | AESTHETIC WHITE (SW-7035) | ACCENT                           |
| (E) | SHERWIN-WILLIAMS | IRON ORE (SW-7069)        | METAL AWNINGS, METAL SCREEN GATE |

### EXTERIOR MATERIAL SCHEDULE

| TAG  | MATERIAL             | MANUFACTURER   | PRODUCT NO./ COLOR/ TEXTURE     | NOTES                                                     |
|------|----------------------|----------------|---------------------------------|-----------------------------------------------------------|
| (1)  | 1 COAT STUCCO SYSTEM |                |                                 |                                                           |
| (2)  | BRICK VENEER         | ELDORADO STONE | COLOR:TUNDRABRICK-ASHLAND       | HEIGHT: 2.5" LENGTH: 7.75"-8" THICKNESS: .688"-.813"      |
| (3)  | METAL GUARD RAILING  |                |                                 |                                                           |
| (4)  | 6" FOAM BAND         |                |                                 | STUCCO FINISH                                             |
| (5)  | PLANK LAP SIDING     | JAMESHARDIE    | HARDIE PLANK (SELECT CEDARMILL) | 6.250" WIDTH, 1.44" LENGTH, 0.312" THICK PRIMED FOR PAINT |
| (6)  | METAL AWNING         | TBD            | TBD                             | METAL AWNING PRIMED FOR PAINT                             |
| (7)  | METAL SIDING         | TBD            | TBD                             | METAL SIDING PRIMED FOR PAINT                             |
| (8)  | TILE                 | DALTILE        | MATTE ARCTIC WHITE (0790)       |                                                           |
| (9)  | CMU BLOCK            |                |                                 | 1'6"x8"x8"                                                |
| (10) | METAL SCREEN GATE    |                |                                 | FOR SCREENING SES ELECTRICAL PANELS                       |



**BMA ARCHITECTURE**  
2919 East Baseline Road, Suite 120 - Gilbert, AZ 85234  
575 West Chandler Boulevard, Suite 120 - Chandler, AZ 85225  
p: 480.558.1524 www.BMAarchitecture.com

PROPOSED NEW MULTI-FAMILY PROJECT FOR:  
**EXCOLO DEVELOPMENT**  
**PARK NORTH**  
6912 E. GUADALUPE RD  
MESA, AZ

dwg name: BIN ENCLOSURE FLOOR PLAN  
AND ELEVATIONS

dwg no: SD4.20

date: 01-29-2025

job no: 2024.02

log no: