


PRELIMINARY GRADING PLANS FOR HAVEN AT DESTINATION

A PORTION OF THE SOUTH HALF OF SECTION 36
TOWNSHIP 1 SOUTH, RANGE 7 EAST OF GILA AND SALT RIVER MERIDIAN,
MARICOPA COUNTY, ARIZONA

VICINITY MAP
N.T.S.

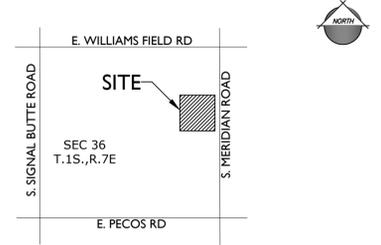

1130 N Alma School Road
Suite 120
Mesa, AZ 85201
T: 480.503.2250 | F: 480.503.2258
www.epsgroupinc.com

PROJECT TEAM

OWNER
THE CUBES AT MERIDIAN 24 LLC
2199 INNERBELT BUSINESS CENTER DR
ST. LOUIS, MO 63114


ENGINEER
EPS GROUP, INC.
1130 N. ALMA SCHOOL RD., SUITE 120
MESA, AZ 85201
TEL: (480)-503-2250
CONTACT: JEFFREY DITGEN, P.E.
jeff.ditgen@epsgroupinc.com

DEVELOPER
ASHTON WOODS
15333 N. PIMA ROAD, SUITE 205
SCOTTSDALE, AZ 85260
TEL: (480)-202-6541
CONTACT: MARI FLYNN
mari.flynn@ashtonwoods.com


LANDSCAPE ARCHITECT
ABLA
310 E. RIO SALADO PARKWAY
TEMPE, AZ 85281
TEL: (480)-530-0077
CONTACT: MARK PANZA
mark.panza@ablastudio.com

ATTORNEY
PEW & LAKE, PLC
1744 S. VAL VISTA DRIVE, SUITE 217
MESA, AZ 85204
TEL: (480)-461-4670
CONTACT: SEAN B. LAKE
sean.lake@pewandlake.com

PLANNER
ABLA
310 E. RIO SALADO PARKWAY
TEMPE, AZ 85281
TEL: (480)-530-0077
CONTACT: ALEX FISH
alex.fish@ablastudio.com

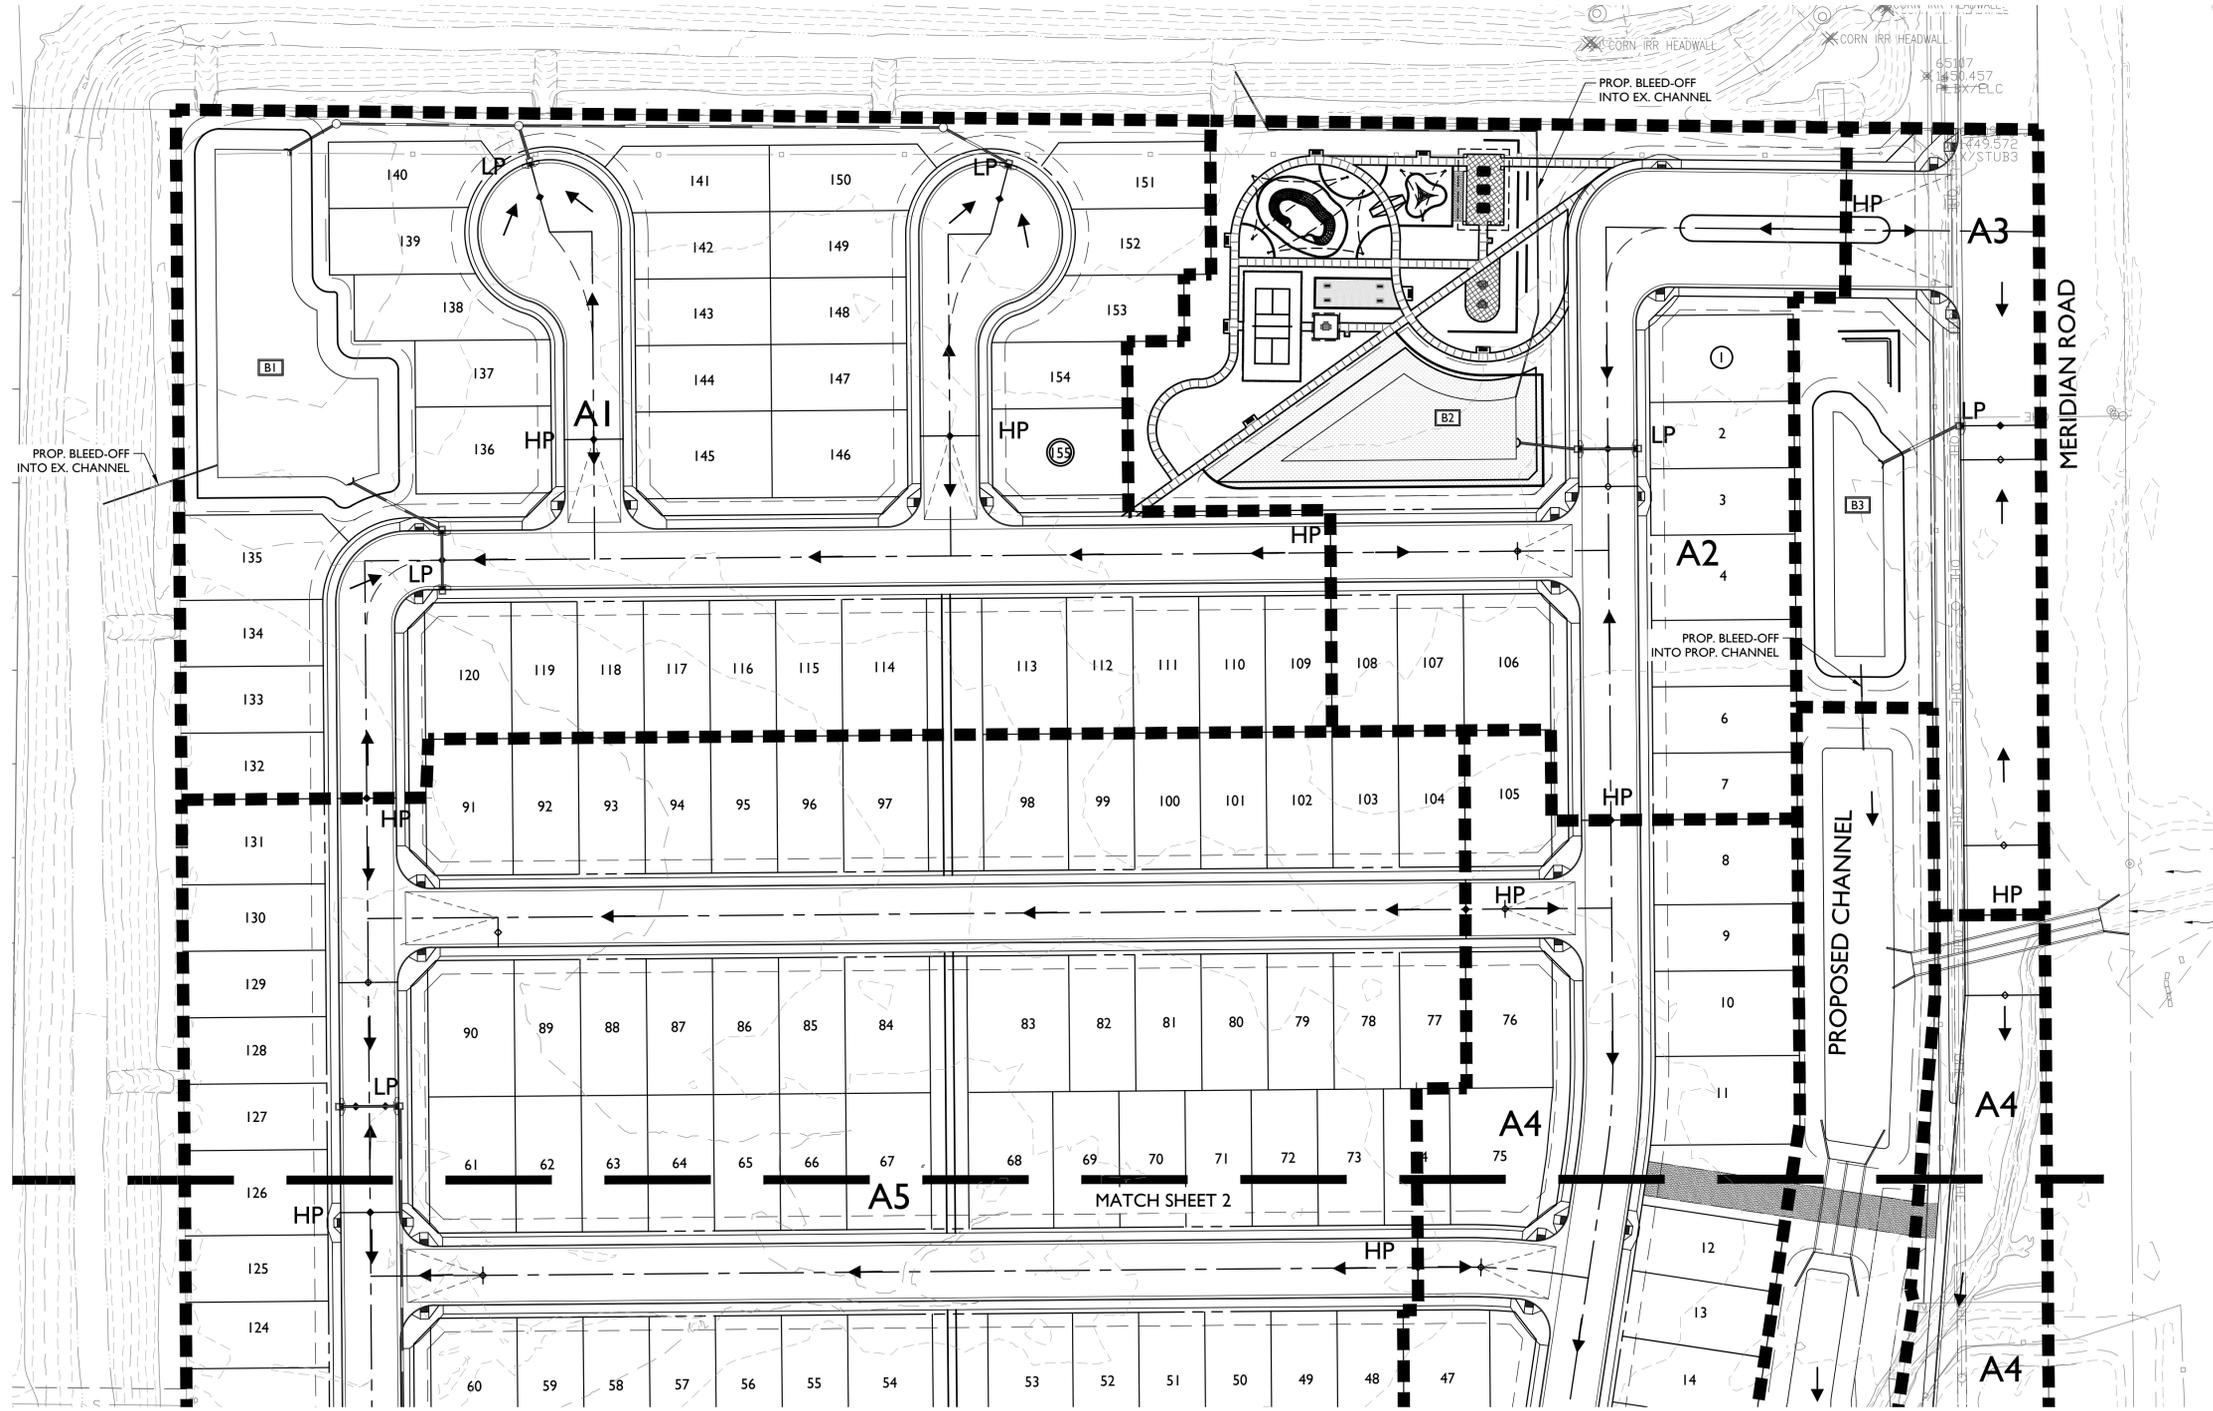

- B1 BASIN LABEL ID
- A2 PROPOSED DRAINAGE AREA ID
- HP PROPOSED HIGH POINT
- LP PROPOSED LOW POINT
- OG ON-GRADE INLET
- PROPOSED DRAINAGE ARROW
- OFFSITE DRAINAGE ARROW
- PROPOSED CATCH BASIN
- PROPOSED HEADWALL
- PROPOSED STORM DRAIN
- DRAINAGE AREA

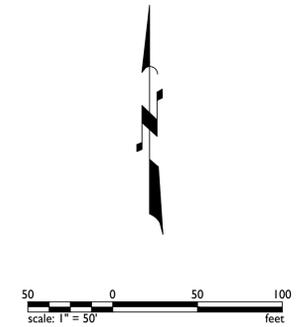

Haven at Destination
Mesa, Arizona
Preliminary Grading Plans

Project:

Revisions:

Call at least two full working days before you begin revisions.

Designer: EPS
Drawn by: EPS

Job No.
24-0811

Sheet No.
GD01

1
of 2

