



5/17/2022 10:34:44 AM

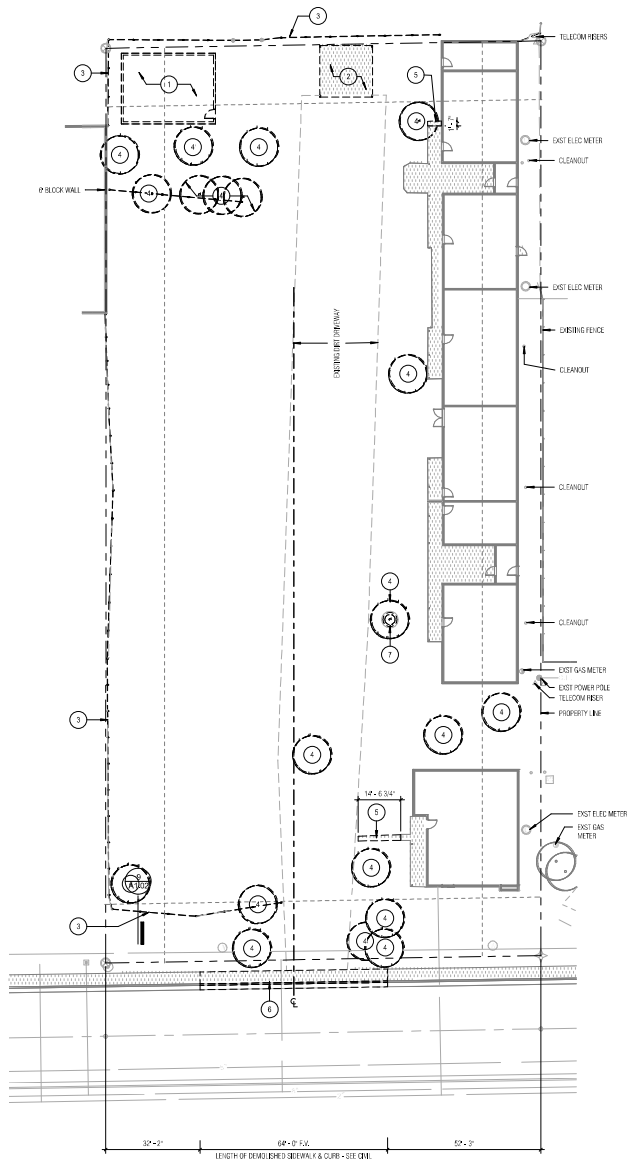

SITE PLAN 2
Scale: 1" = 20'-0"

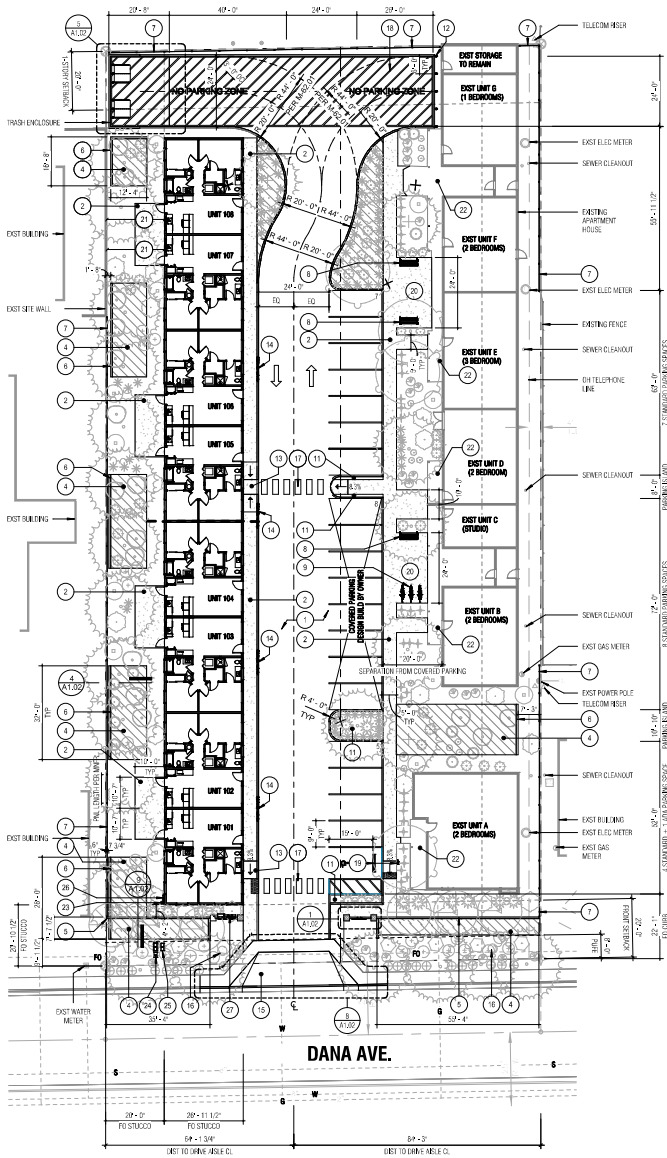

SITE PLAN 1
Scale: 1" = 20'-0"

REV	DEMOLITION KEYNOTES	NOTE
1	DEMOLISH EXISTING STORAGE STRUCTURE	
2	DEMOLISH EXISTING FENCE	
3	DEMOLISH EXISTING FENCE	
4	DEMOLISH EXISTING FENCE	
5	DEMOLISH EXISTING FENCE	
6	DEMOLISH EXISTING SIDEWALK AND CURB, COORDINATE WITH NEW DRIVE ASLE AND SIDEWALK	
7	DEMOLISH EXISTING LANDSCAPE PLANTING	

REV	SITE KEYNOTES	NOTE
1	CONVERT PARKING - SEE DIM.	
2	SET PARKING - SEE DIM.	
3	SET RETENTION AREA - SEE DIM.	
4	CONVERT PARKING - SEE DIM.	
5	REINFORCE AREA RETAINING WALL - SEE DIM.	
6	REINFORCE PARKING FENCE - REFER TO DETAIL ON SHEET A1.02	
7	REINFORCE PARKING FENCE - REFER TO DETAIL ON SHEET A1.02	
PARKING SCHEDULE		
STALL TYPE	MARK	COUNT
ACCESSIBLE	ADA	1
STANDARD		19
TOTAL PARKING SPACES: 20		

SITE LEGEND	
	RETENTION BASINS
	PROPERTY BOUNDARY
	SETBACK

Marlene Imrizian & Associates, LLC

8906 North Central Ave
Phoenix, AZ 85020
602 943 5279 v
602 943 5673 f



LA JOLLA VILLAS

1500 E. Dana Ave.
Mesa, Arizona, 85204

REV. DATE DESCRIPTION
05/16/22 PERMIT SUBMITTAL

DRAWING NO. **A1.01** JOB NO. **2701**

SITE PLAN