



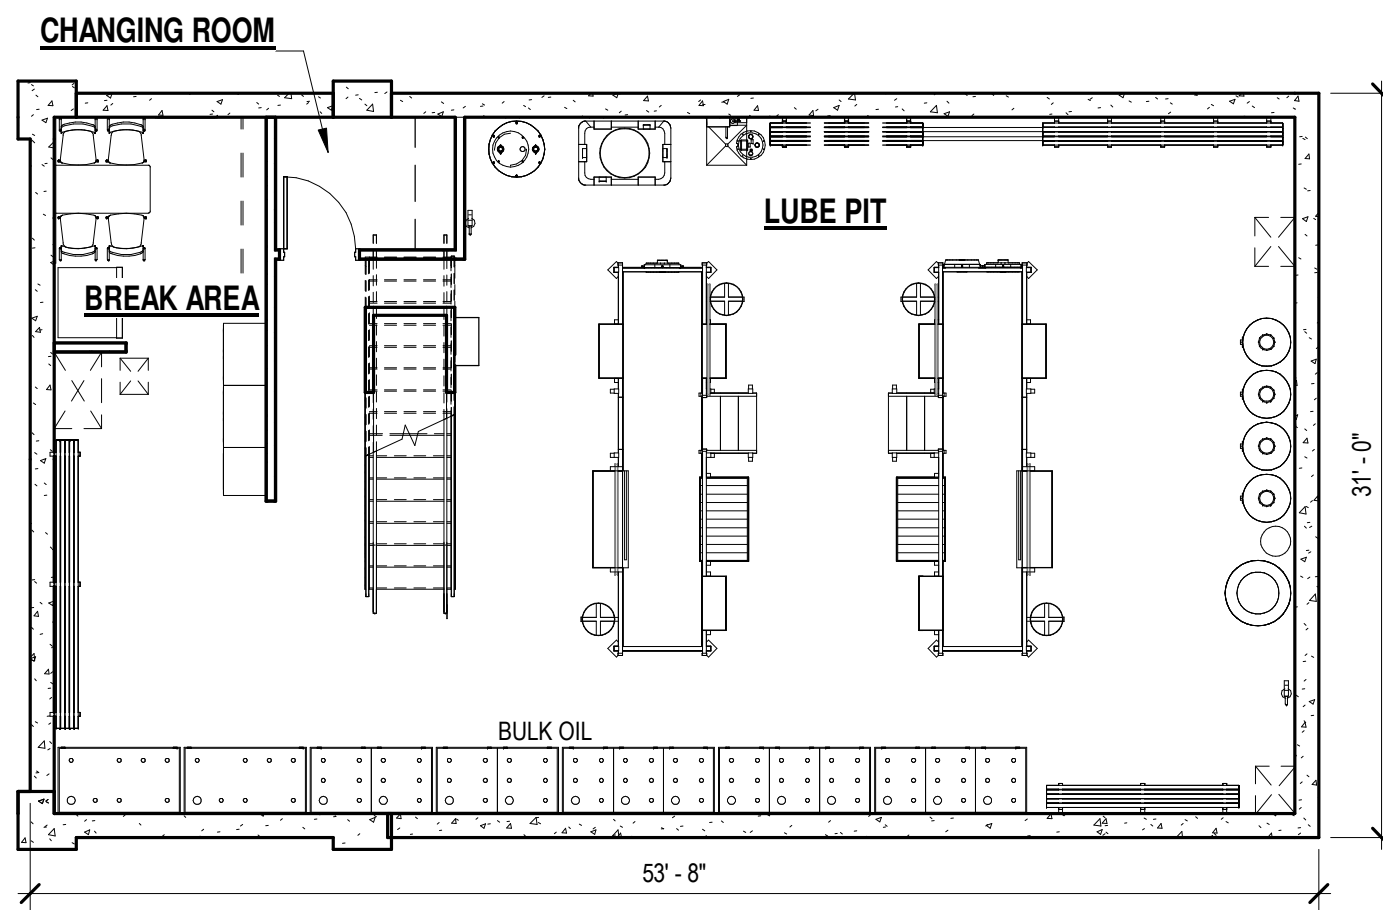

1 FLOOR PLAN - LOWER LEVEL
Scale: 1/8" = 1'-0"

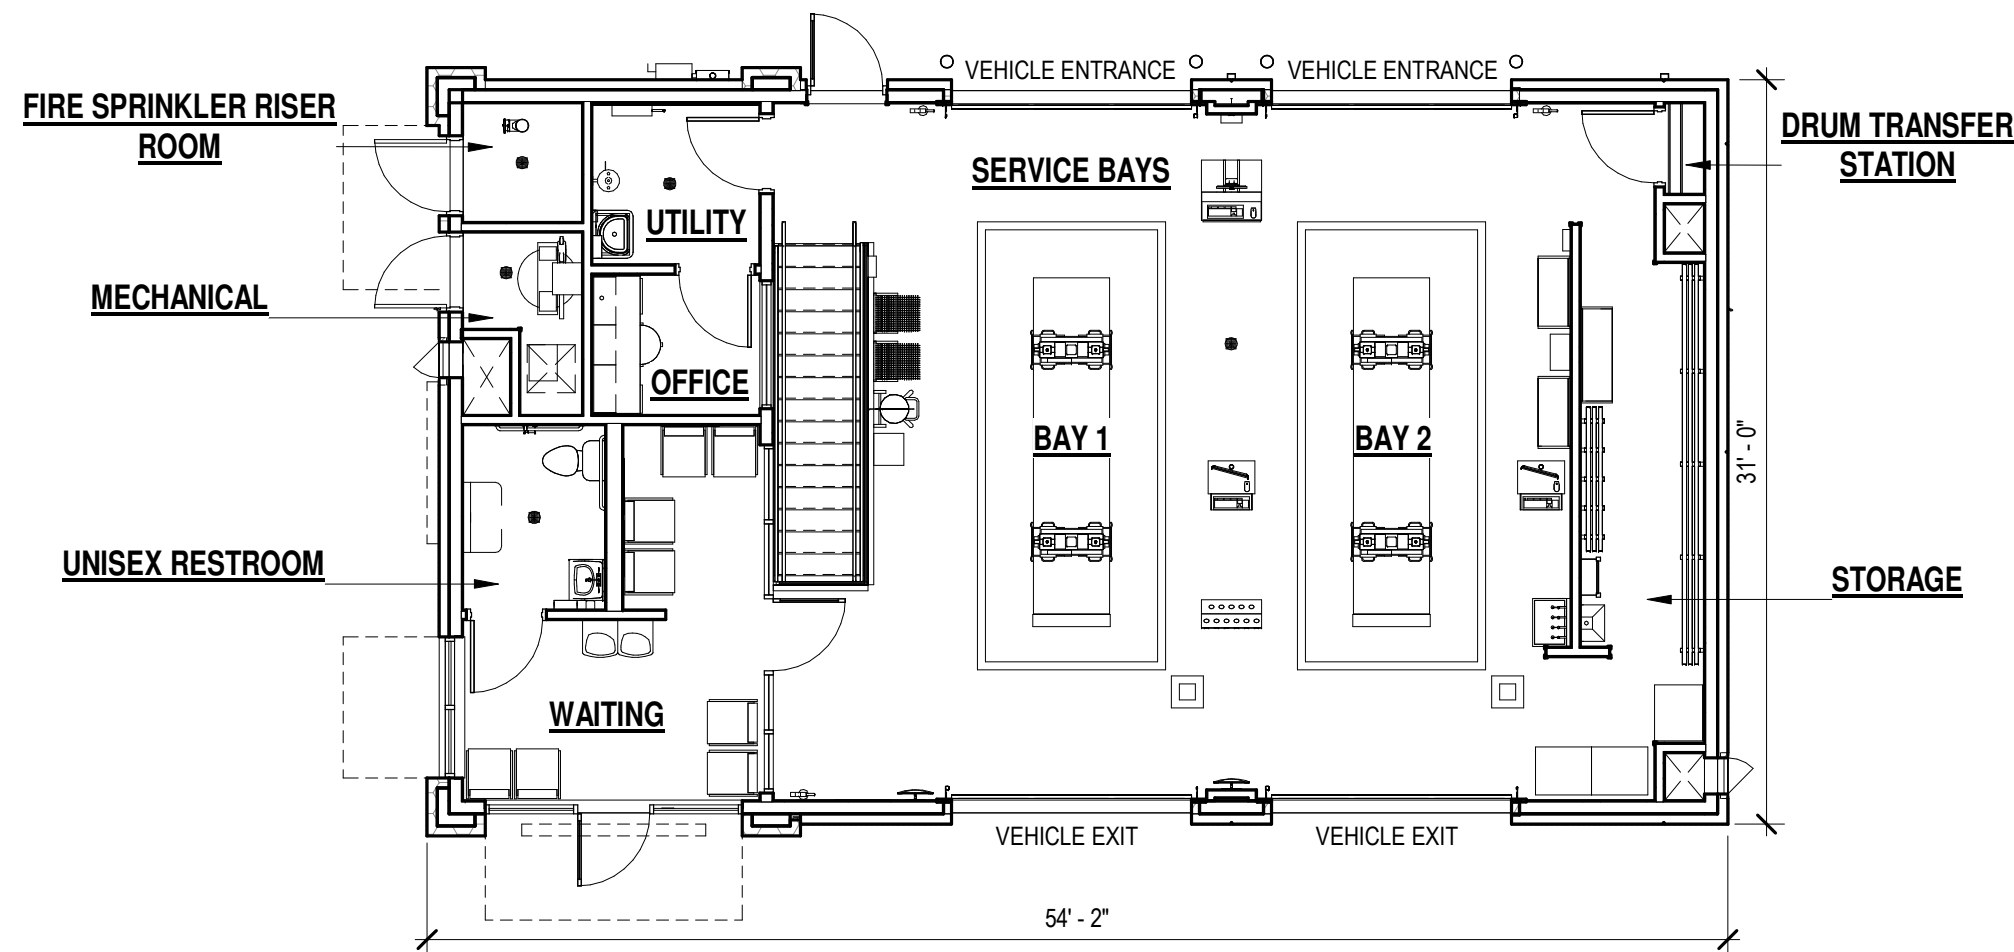

2 FLOOR PLAN - UPPER LEVEL
Scale: 1/8" = 1'-0"



VALVOLINE INSTANT OIL CHANGE
SEQ POWER RD & E. ELLIOT RD
MESA, AZ 85212

Project No: 20240591.0

DATE	ISSUE RECORD
03/07/2025	ISSUANCE #1
05/06/2025	ISSUANCE #2
05/07/2025	ISSUANCE #3
05/12/2025	ISSUANCE #4