



12/2/24 H:\2402\ARCH\PRELIM\SI100 SITE PLAN

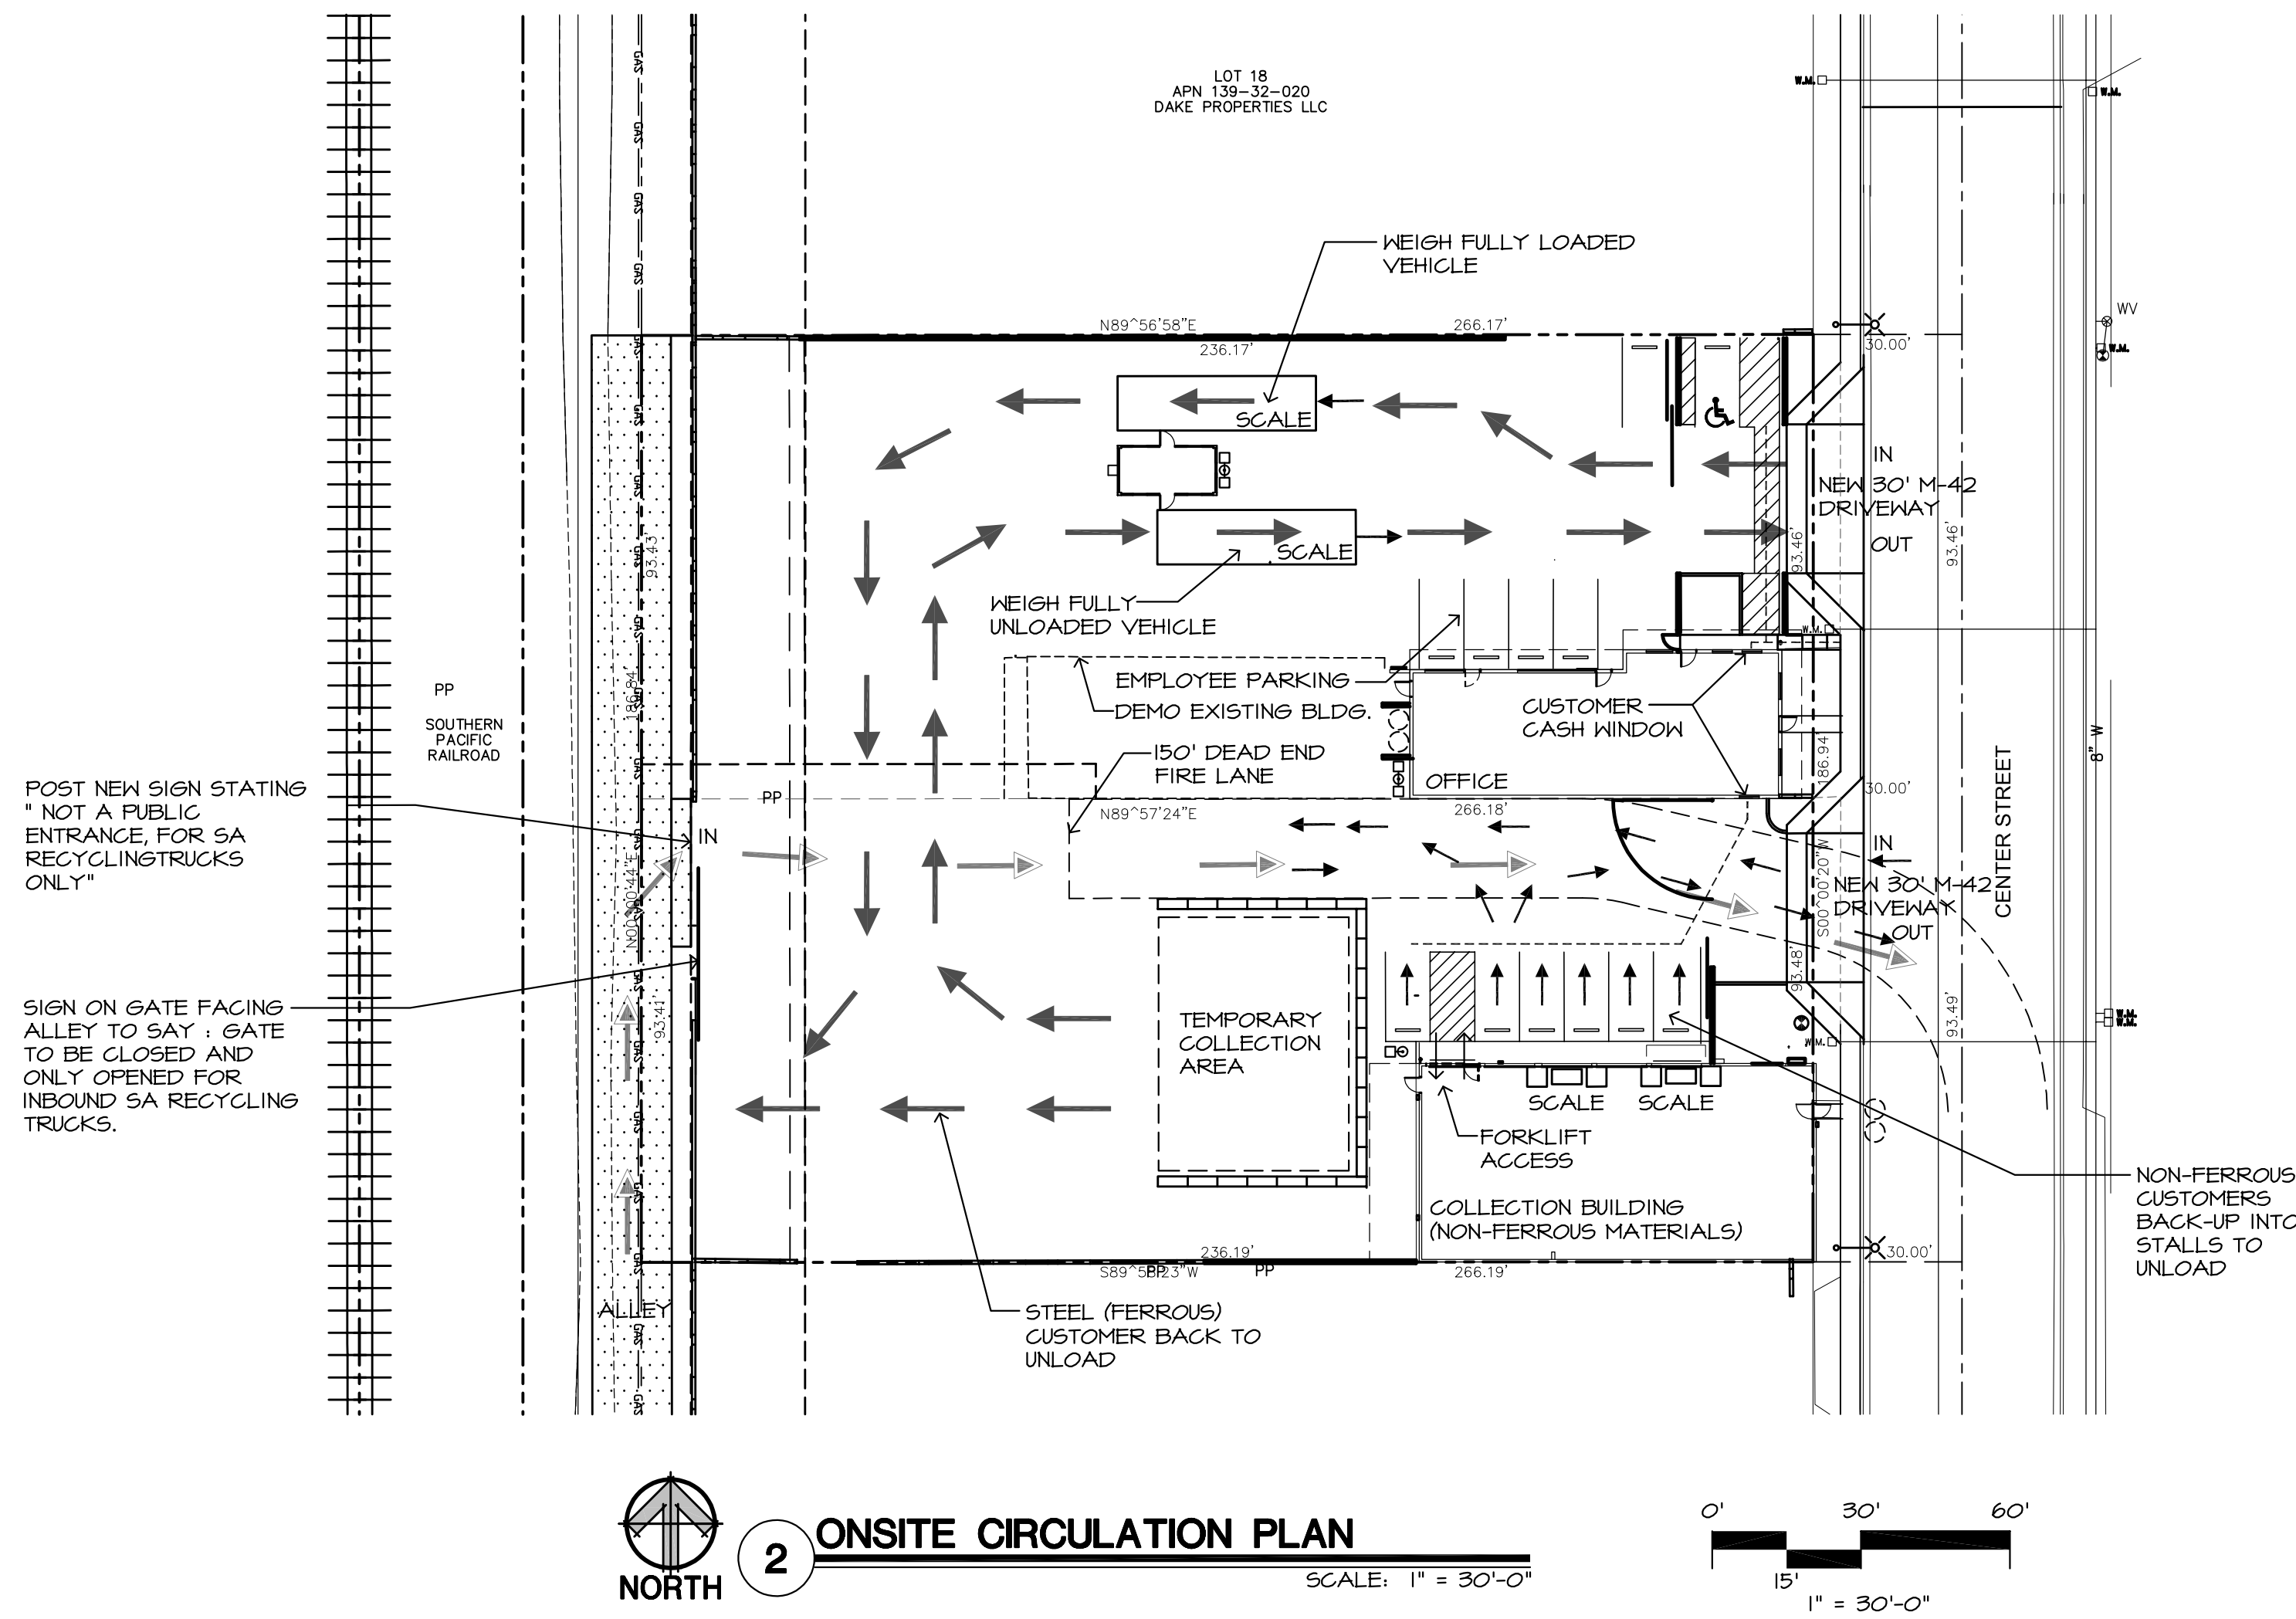

2 **ONSITE CIRCULATION PLAN**
SCALE: 1" = 30'-0"

LEGEND - ONSITE CIRCULATION PLAN

- SHIPPING: COLLECT MATERIAL AND TRANSPORT TO PROCESSING CAMPUS
- NON-FERROUS (COPPER, ETC.)
- FERROUS (STEEL PRODUCTS)
- PEDESTRIAN

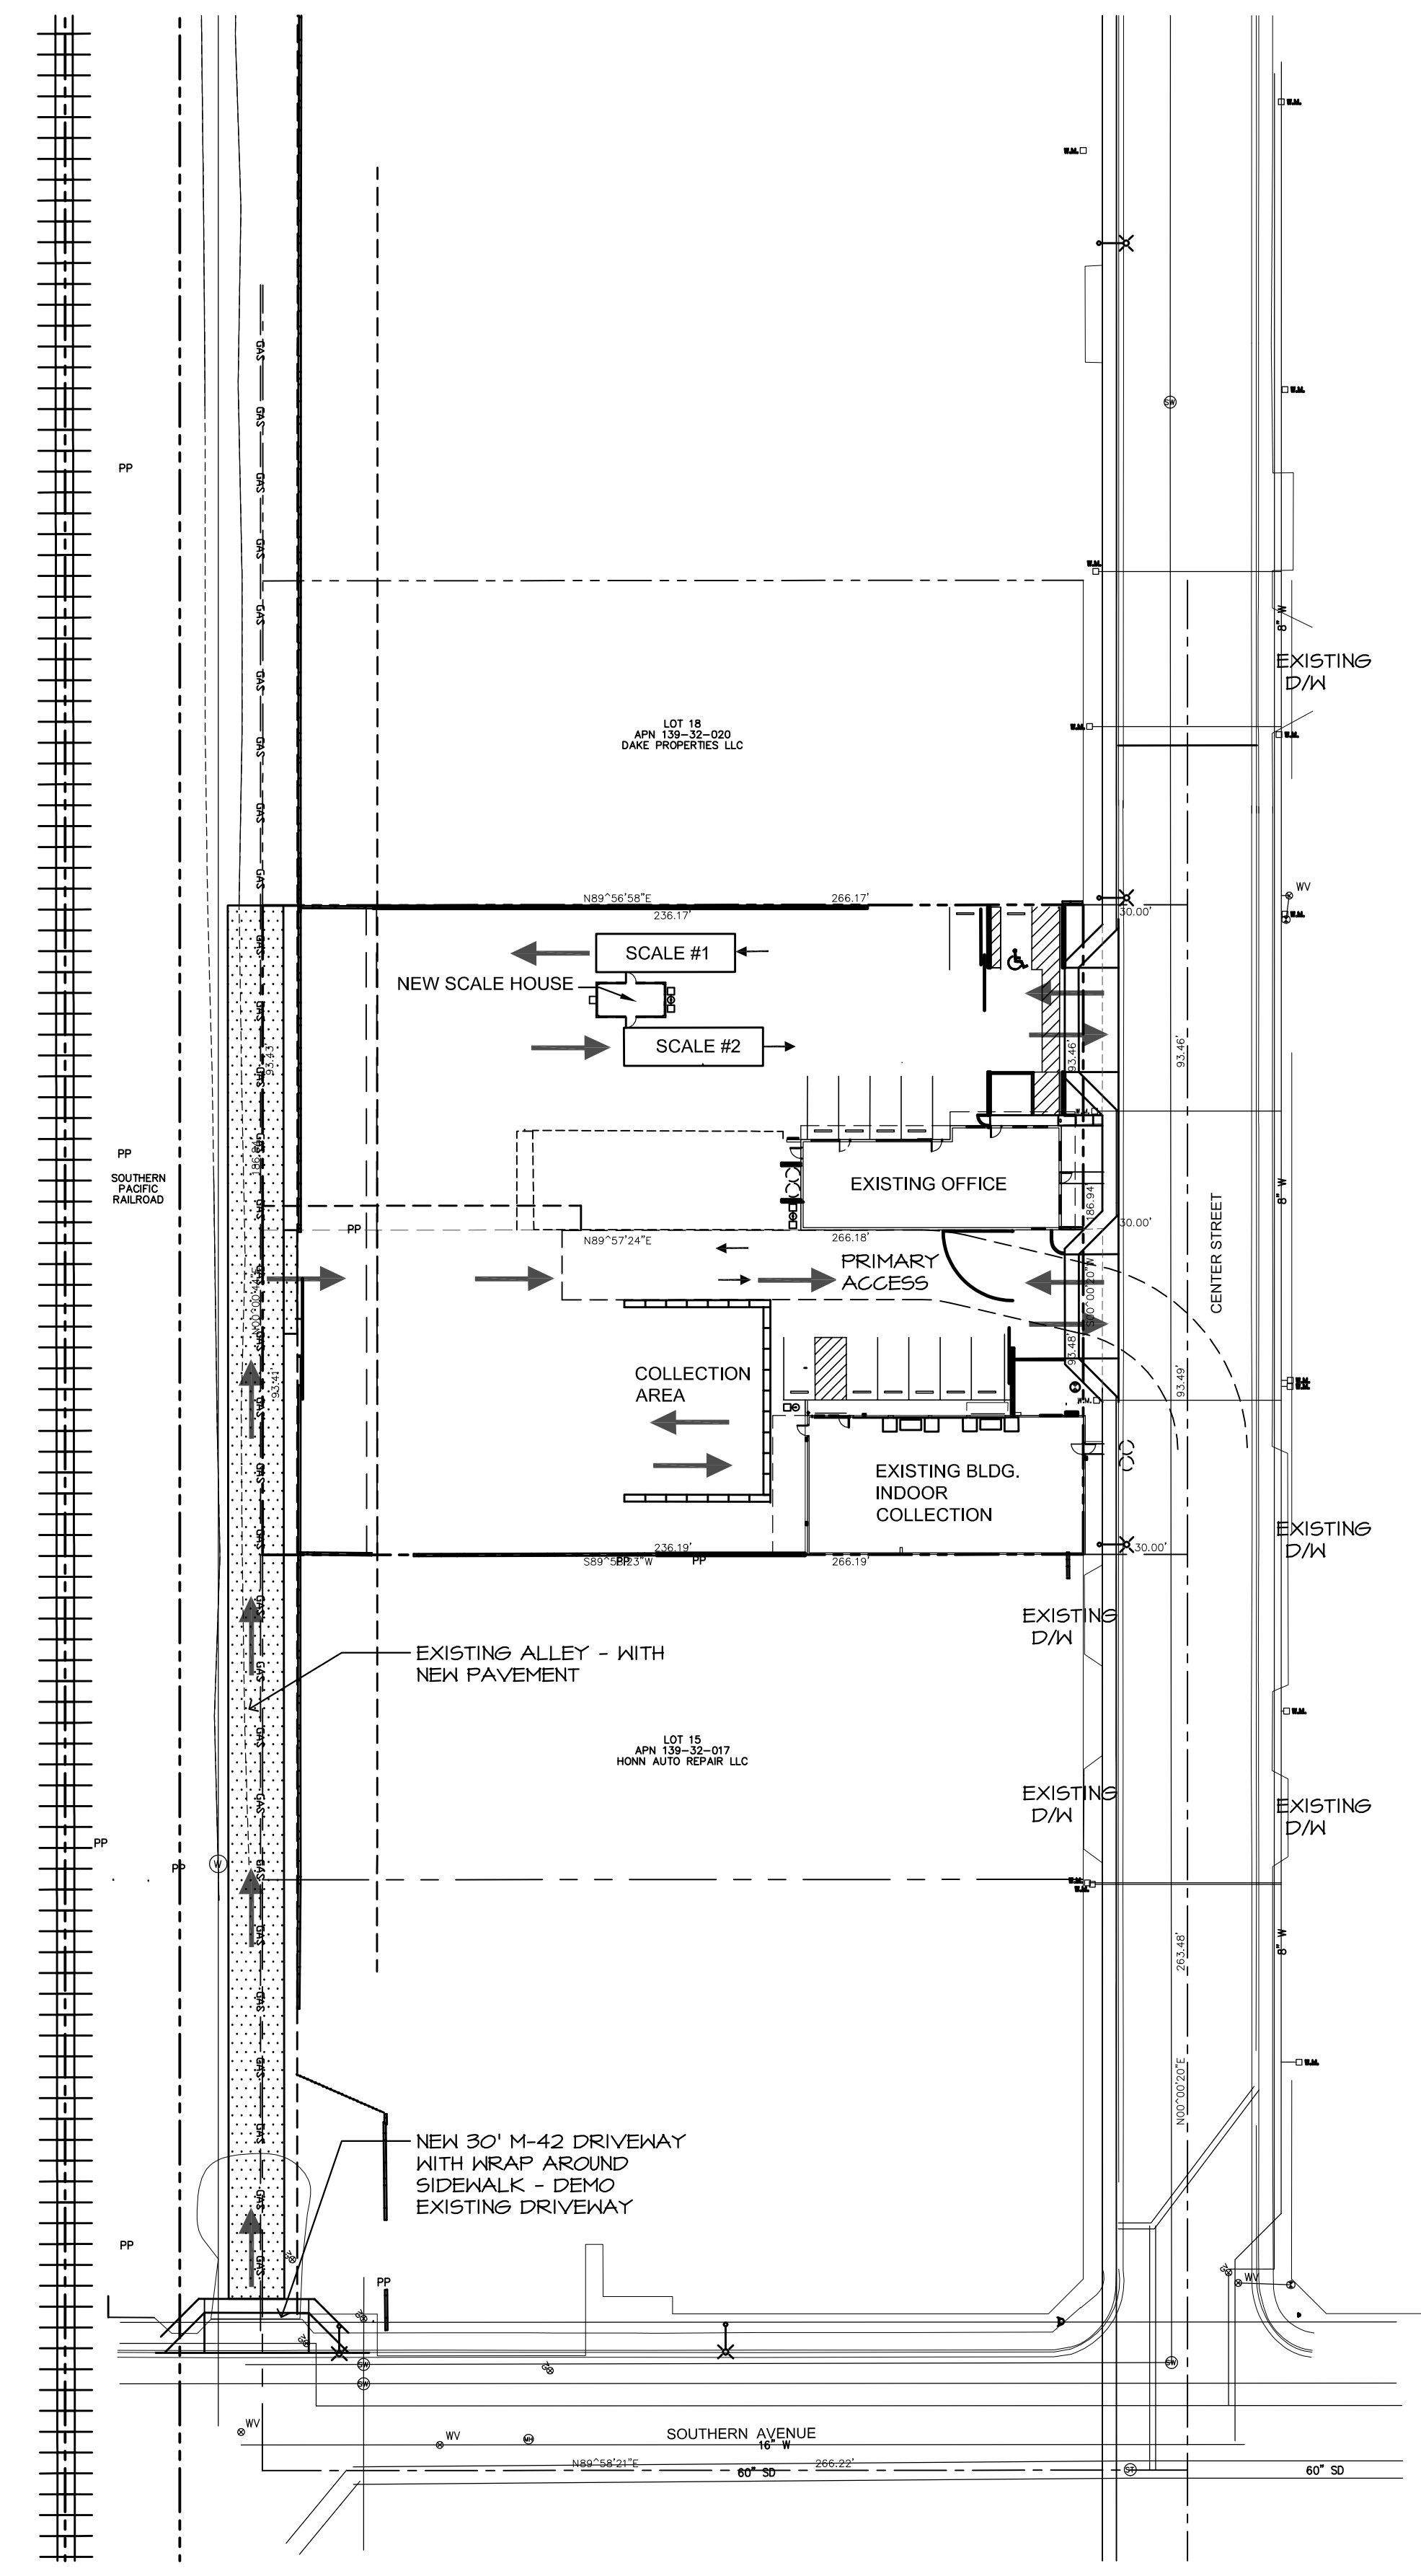

1 **TRAFFIC PLAN**
SCALE: 1" = 40'-0"

NOTE:
SEE ENLARGED SITE THIS SHEET FOR ADDITIONAL INFORMATION - SEE ALSO PLANNING SITE PLAN FOR DIMENSIONS AND NOTES



NO.	REVISIONS

SA Recycling
SITE & BUILDING REMODEL PROJECT
DBA: ARIZONA / SA RECYCLING LLC.
1124 & 1125 S. CENTER ST. MESA, AZ 85210

DRAWN	DL
CHECKED	DDP
DATE	09-22-2024
SCALE	AS SHOWN
JOB NO.	24024



1747 E. Morten Avenue
Suite 111
Phoenix, AZ 85020
O: 602.234.1868
F: 602.234.1413

TRAFFIC PLAN

TP100

DO NOT SCALE DRAWING. FOLLOW DIMENSIONS. THIS DRAWING AND THE DESIGN CONCEPTS SHOWN ARE THE SOLE PROPERTY OF KDF ARCHITECTURAL GROUP, LLC. THE REPRODUCTION, COPY OR USE OF THIS DRAWING WITHOUT THEIR PRIOR WRITTEN CONSENT IS PROHIBITED, AND ANY INFRINGEMENT WILL BE SUBJECT TO LEGAL ACTION.