







DESIGN T-480-894-1680 F-480-894-2529
PROFESSIONALS L.L.C.
 4542 E. McKellips Rd., Ste. 101, Mesa, AZ 85215

A NEW AERONAUTICAL F.B.O. FOR:
 CUNNINGHAM AVIATION
 4906 EAST FALCON DRIVE MESA, AZ 85215

SHEET A5
 ELEVATIONS
 DATE 1-11-23 DWN BY jm, ia

PROJECT NO
 2103

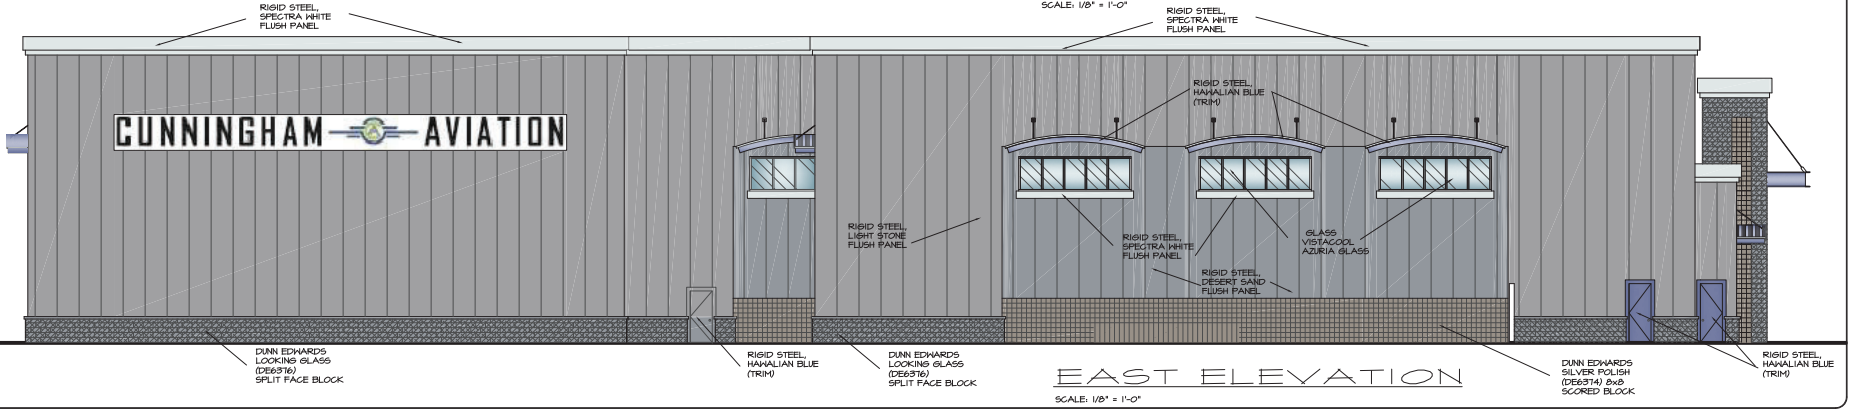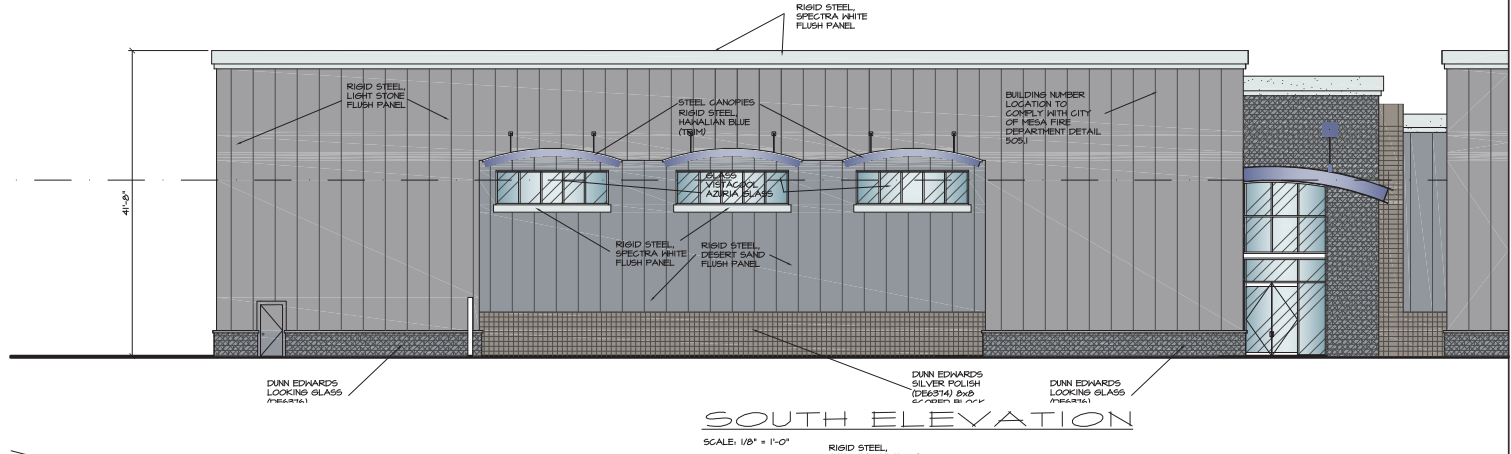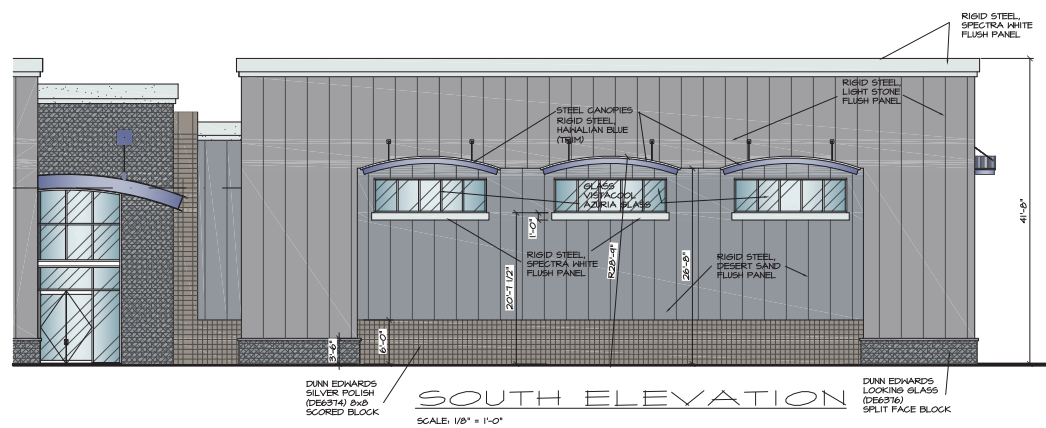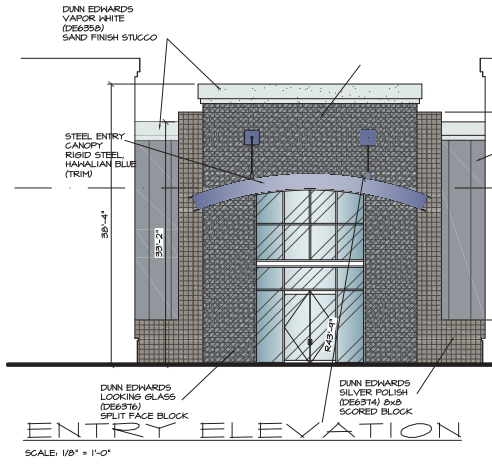




DESIGN T-480-894-1680 F-480-894-2529
PROFESSIONALS L.L.C.
 4542 E. McKellips Rd., STE. 101, MESA, AZ 85215

A NEW AERONAUTICAL F.B.O. FOR:
CUNNINGHAM AVIATION
 4906 EAST FALCON DRIVE MESA, AZ 85215


SHEET A6
 ELEVATIONS
 DATE 1-11-23 DWN BY jm_1A

PROJECT NO
 2103

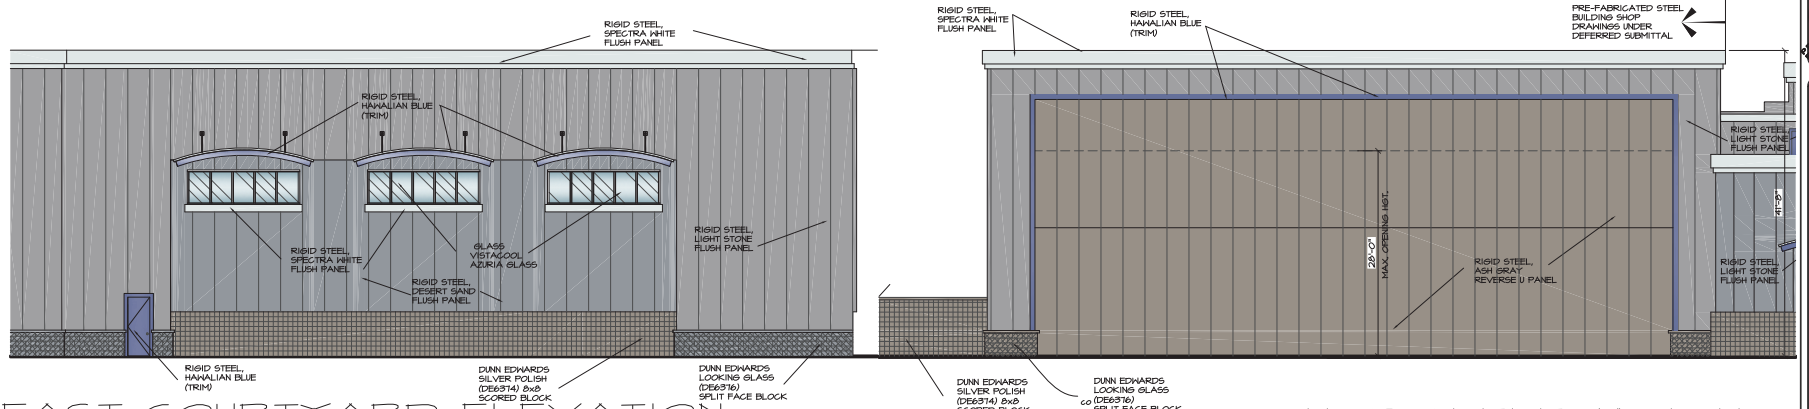


EAST COURTYARD ELEVATION
 SCALE: 1/8" = 1'-0"

NORTH ELEVATION
 SCALE: 1/8" = 1'-0"

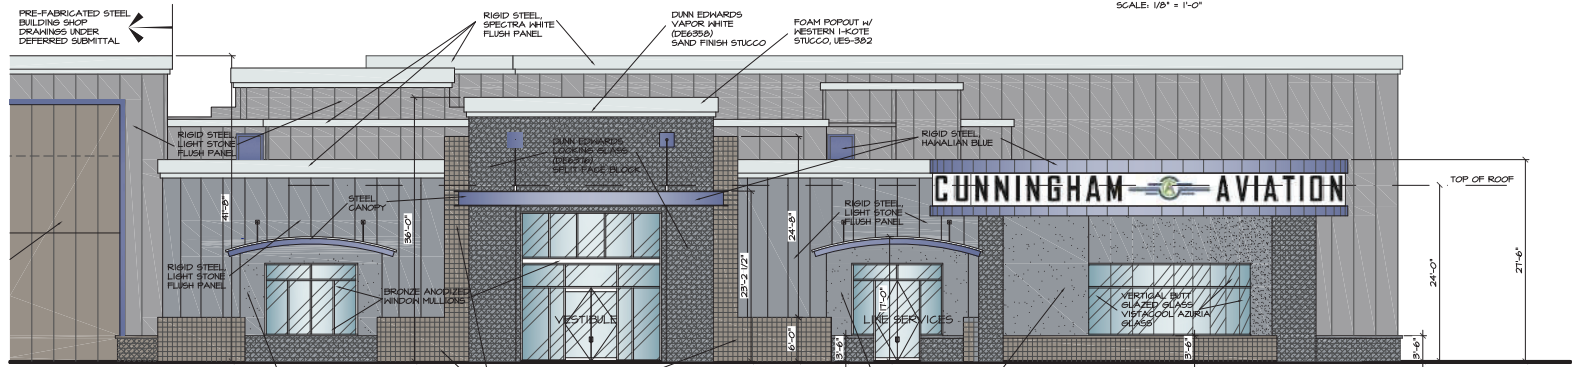

NORTH ELEVATION
 SCALE: 1/8" = 1'-0"

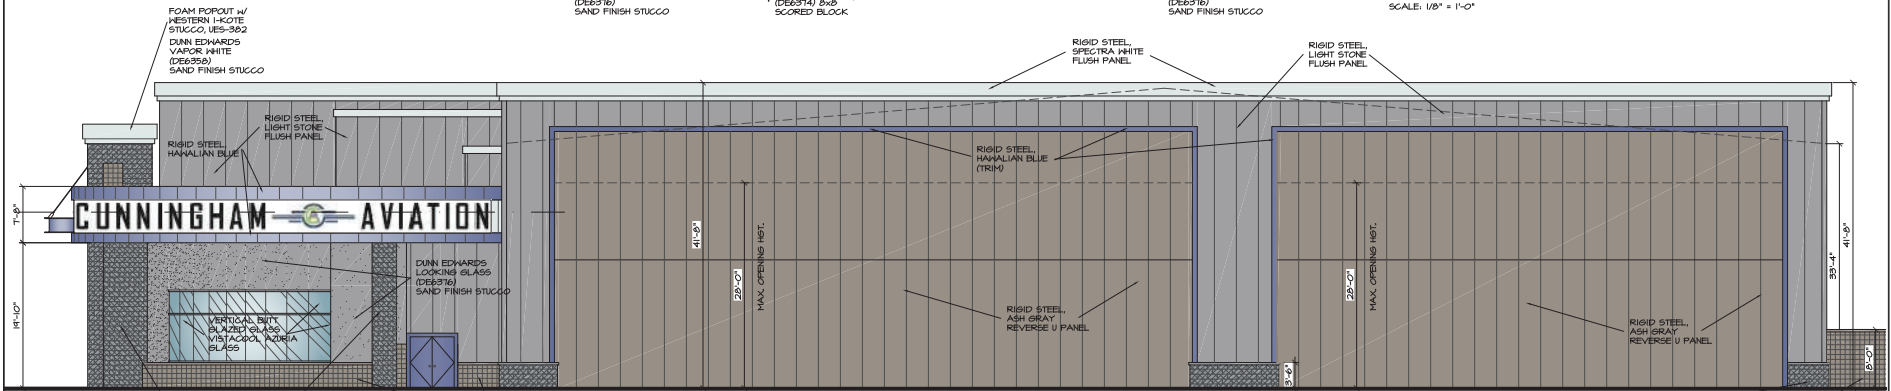

WEST ELEVATION
 SCALE: 1/8" = 1'-0"

FOAM POPOUT w/
 WESTERN H-GRATE
 STUCCO, UES-382
 DUNN EDWARDS
 VAPOR WHITE
 (DE6358)
 SAND FINISH STUCCO

DUNN EDWARDS
 LOOKING GLASS
 (DE6376)
 SPLIT FACE BLOCK

DUNN EDWARDS
 SILVER POLISH
 (DE6374) AND
 SCORED BLOCK

DUNN EDWARDS
 LOOKING GLASS
 (DE6376)
 SAND FINISH STUCCO

DUNN EDWARDS
 SILVER POLISH
 (DE6374) AND
 SCORED BLOCK

DUNN EDWARDS
 LOOKING GLASS
 (DE6376)
 SAND FINISH STUCCO

DUNN EDWARDS
 LOOKING GLASS
 (DE6376)
 SPLIT FACE BLOCK

DUNN EDWARDS
 SILVER POLISH
 (DE6374) AND
 SCORED BLOCK







DESIGN T-480-894-1680 F-480-894-2529
PROFESSIONALS L.L.C.
 4542 E. McKellips Rd., Ste. 101, Mesa, AZ 85215

A NEW AERONAUTICAL F.B.O. FOR:
 CUNNINGHAM AVIATION
 4906 EAST FALCON DRIVE MESA, AZ 85215

SHEET A5
 ELEVATIONS
 DATE 1-14-23 DWN BY jm, ia

PROJECT NO
 2103

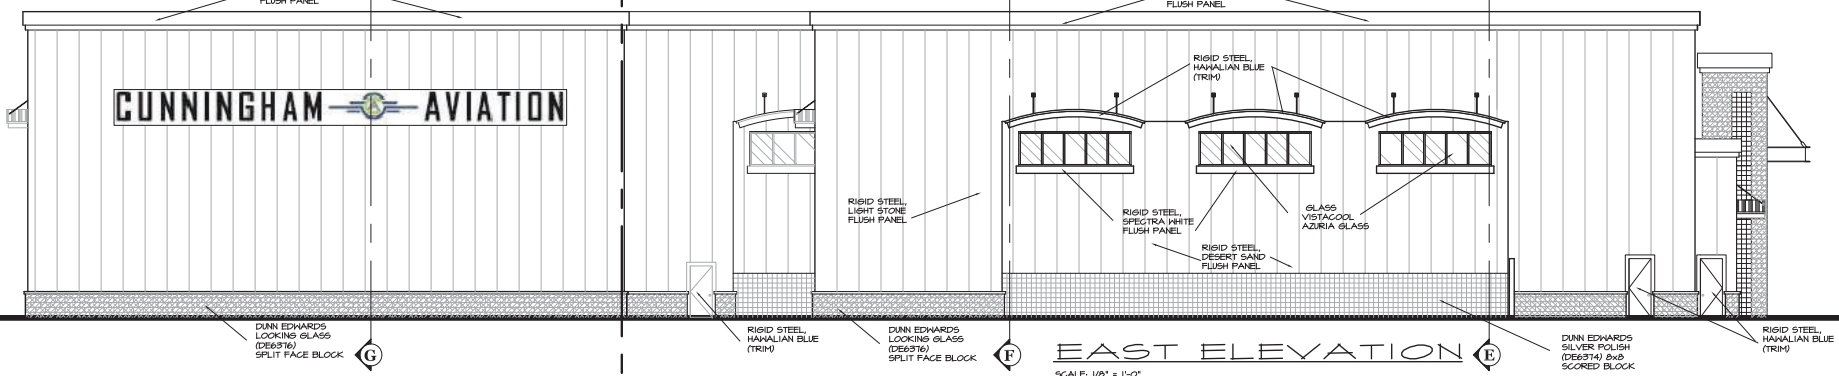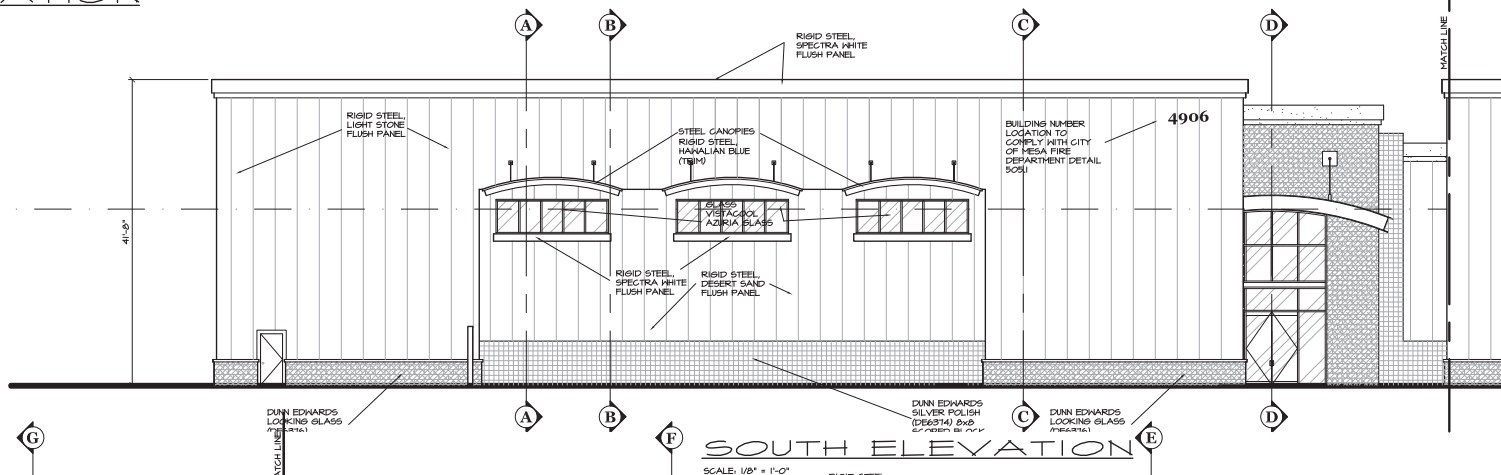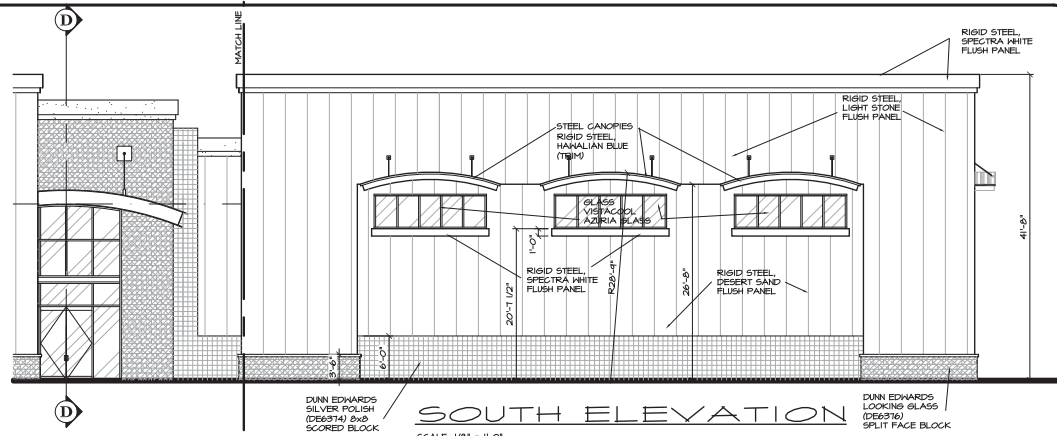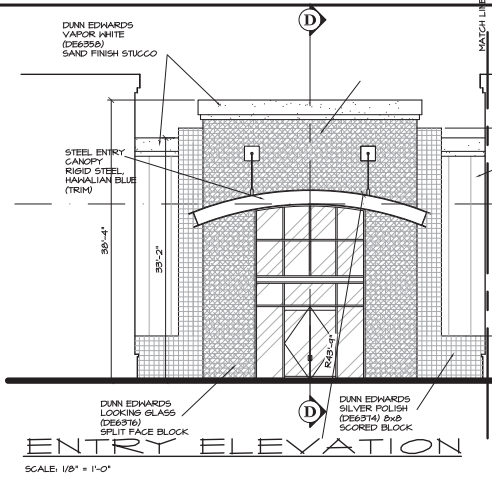




DESIGN T-480-894-1680 F-480-894-2529
DESIGN PROFESSIONALS, LLC.
 4542 E. McKELLIPS RD., STE. 101, MESA, AZ 85215

A NEW AERONAUTICAL F.B.O. FOR:
CUNNINGHAM AVIATION
 4906 EAST FALCON DRIVE MESA, AZ 85215


SHEET A6
 ELEVATIONS
 DATE 1-16-23 DWN BY jm, ia

PROJECT NO
 2103

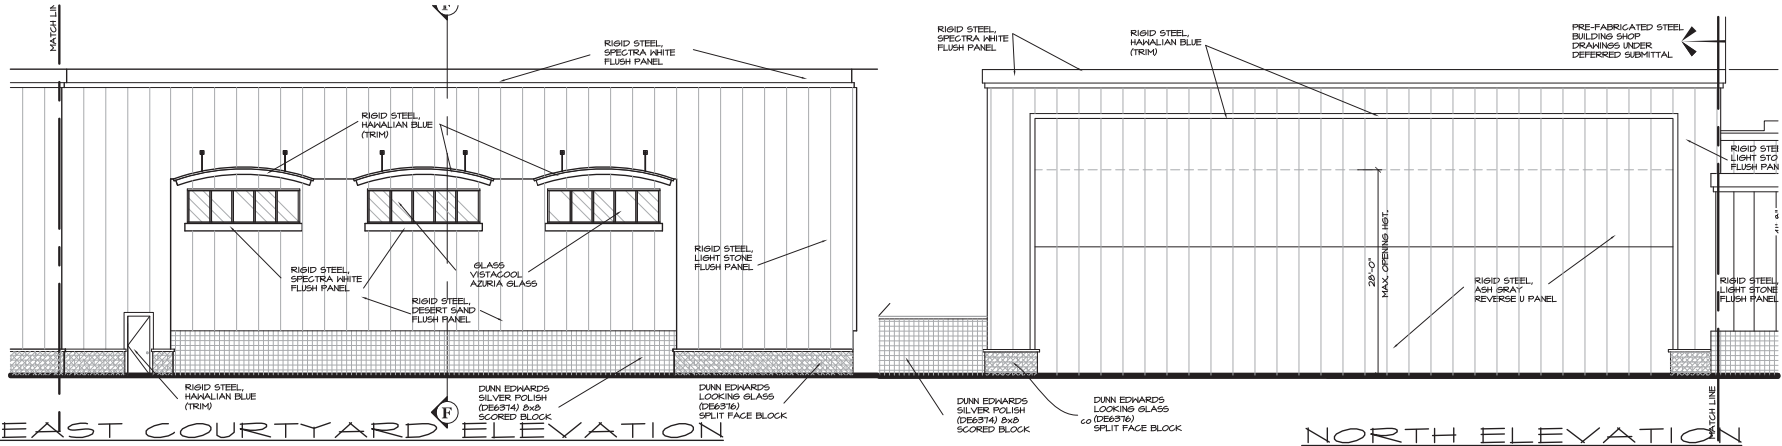


EAST COURTYARD ELEVATION
 SCALE: 1/8" = 1'-0"

NORTH ELEVATION
 SCALE: 1/8" = 1'-0"

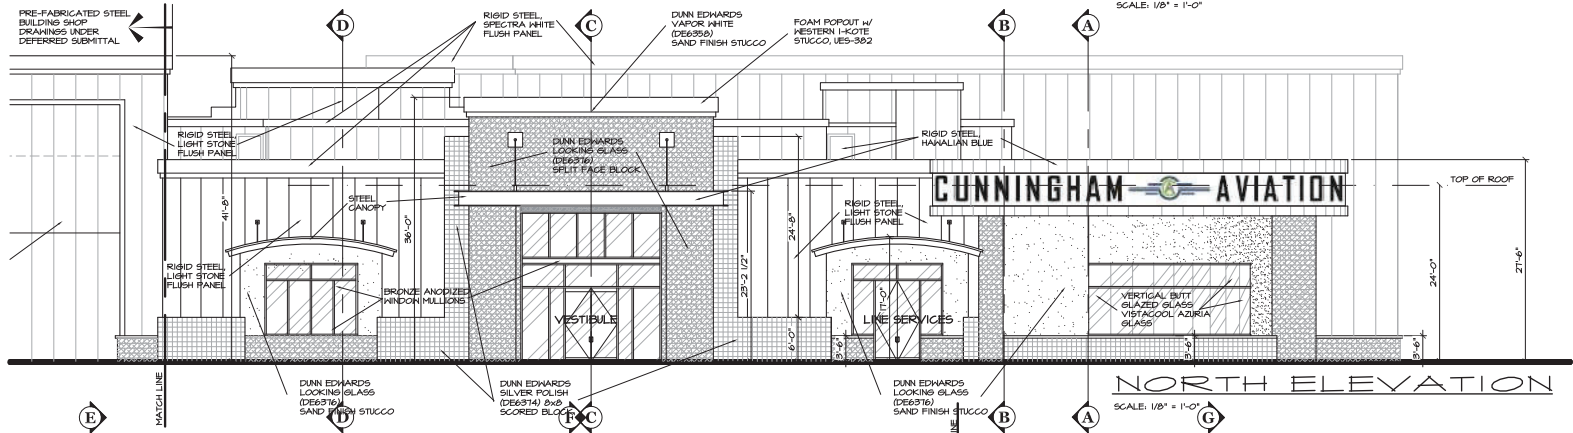

NORTH ELEVATION
 SCALE: 1/8" = 1'-0"

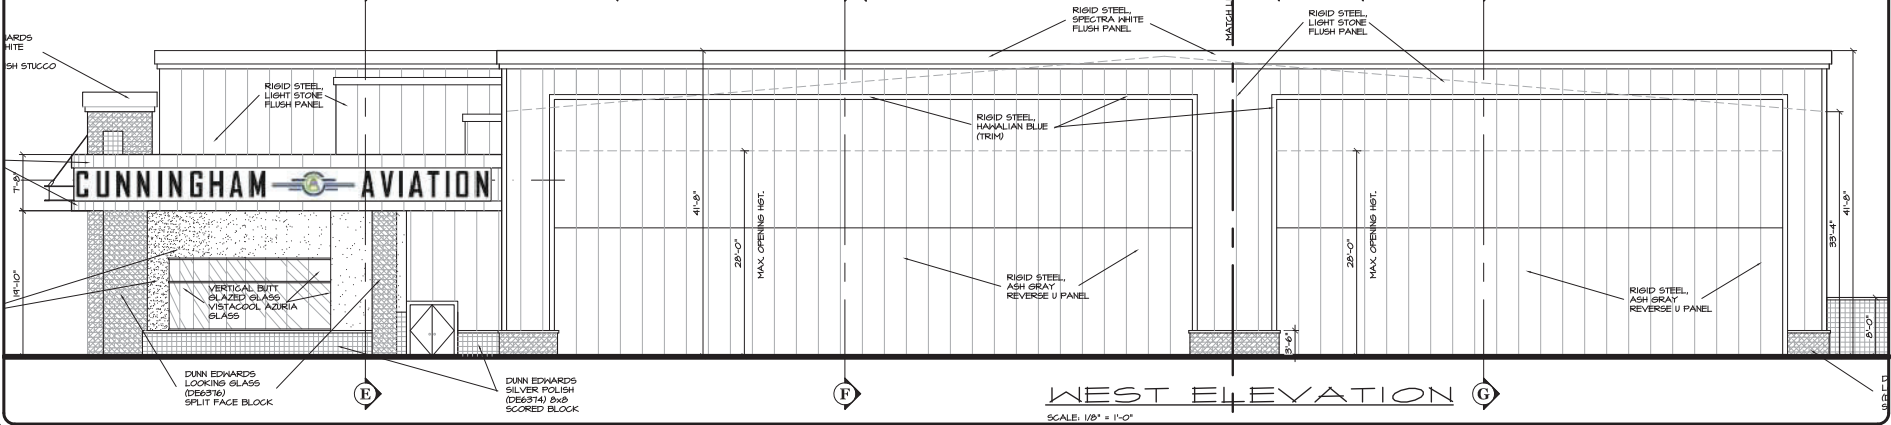

WEST ELEVATION
 SCALE: 1/8" = 1'-0"



CUNNINGHAM AVIATION



PH-LAB

PH-ILD



CUNNINGHAM



4906

CUNNINGHAM AVIATION

CUNNINGHAM  AVIATION



