




1 NORTH EXTERIOR ELEVATION
SCALE: 3/16"=1'-0"

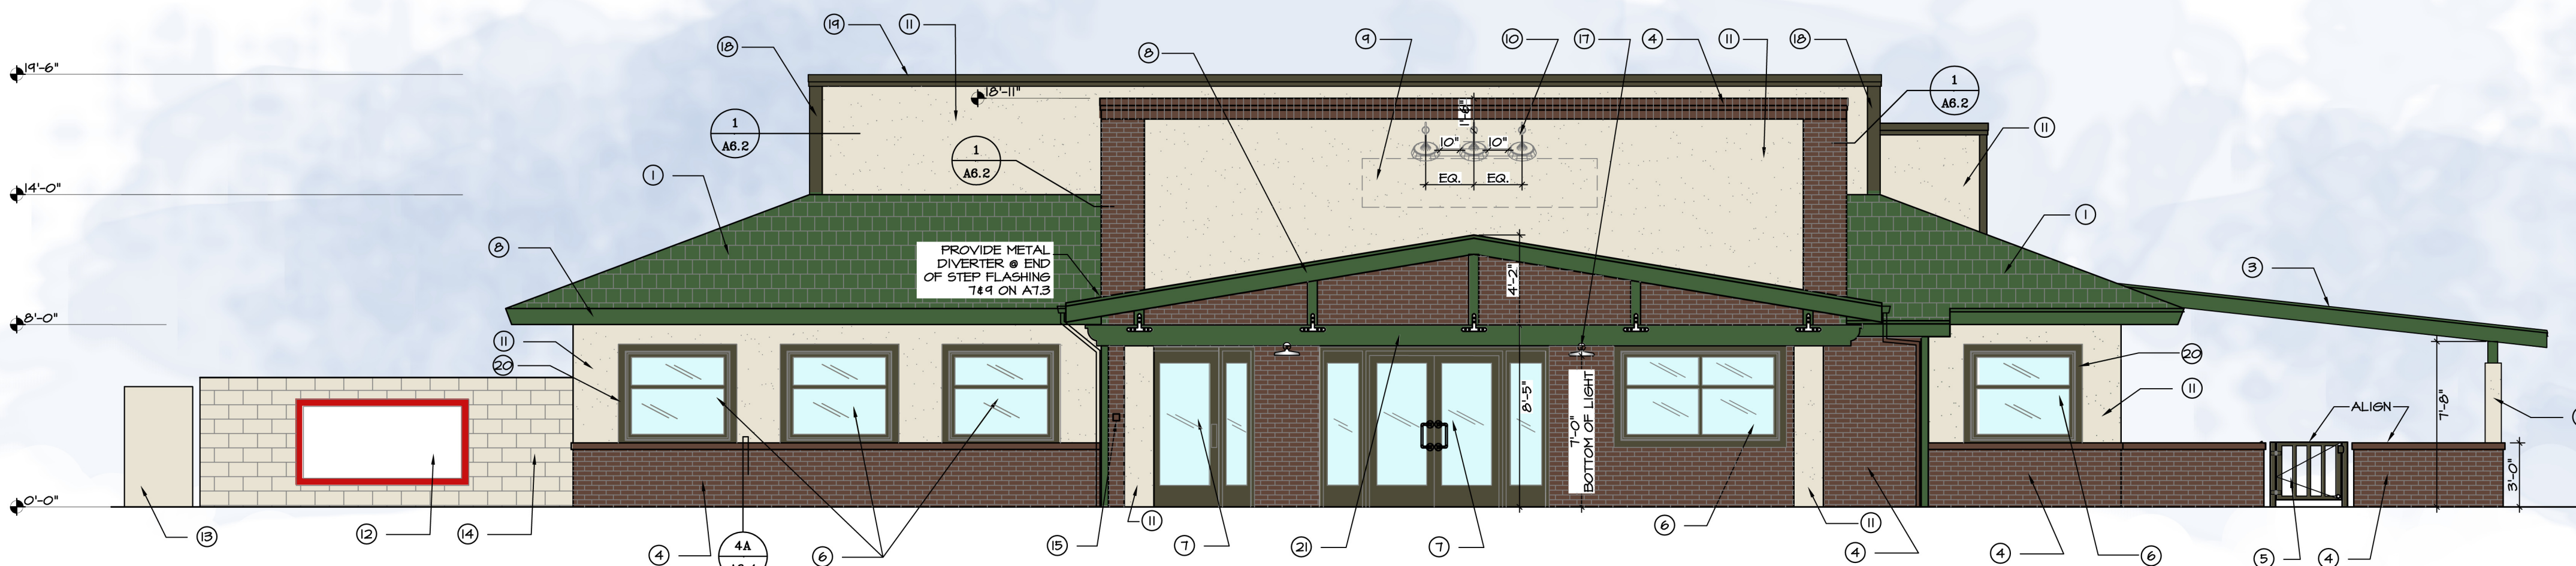

2 SOUTH EXTERIOR ELEVATION
SCALE: 3/16"=1'-0"

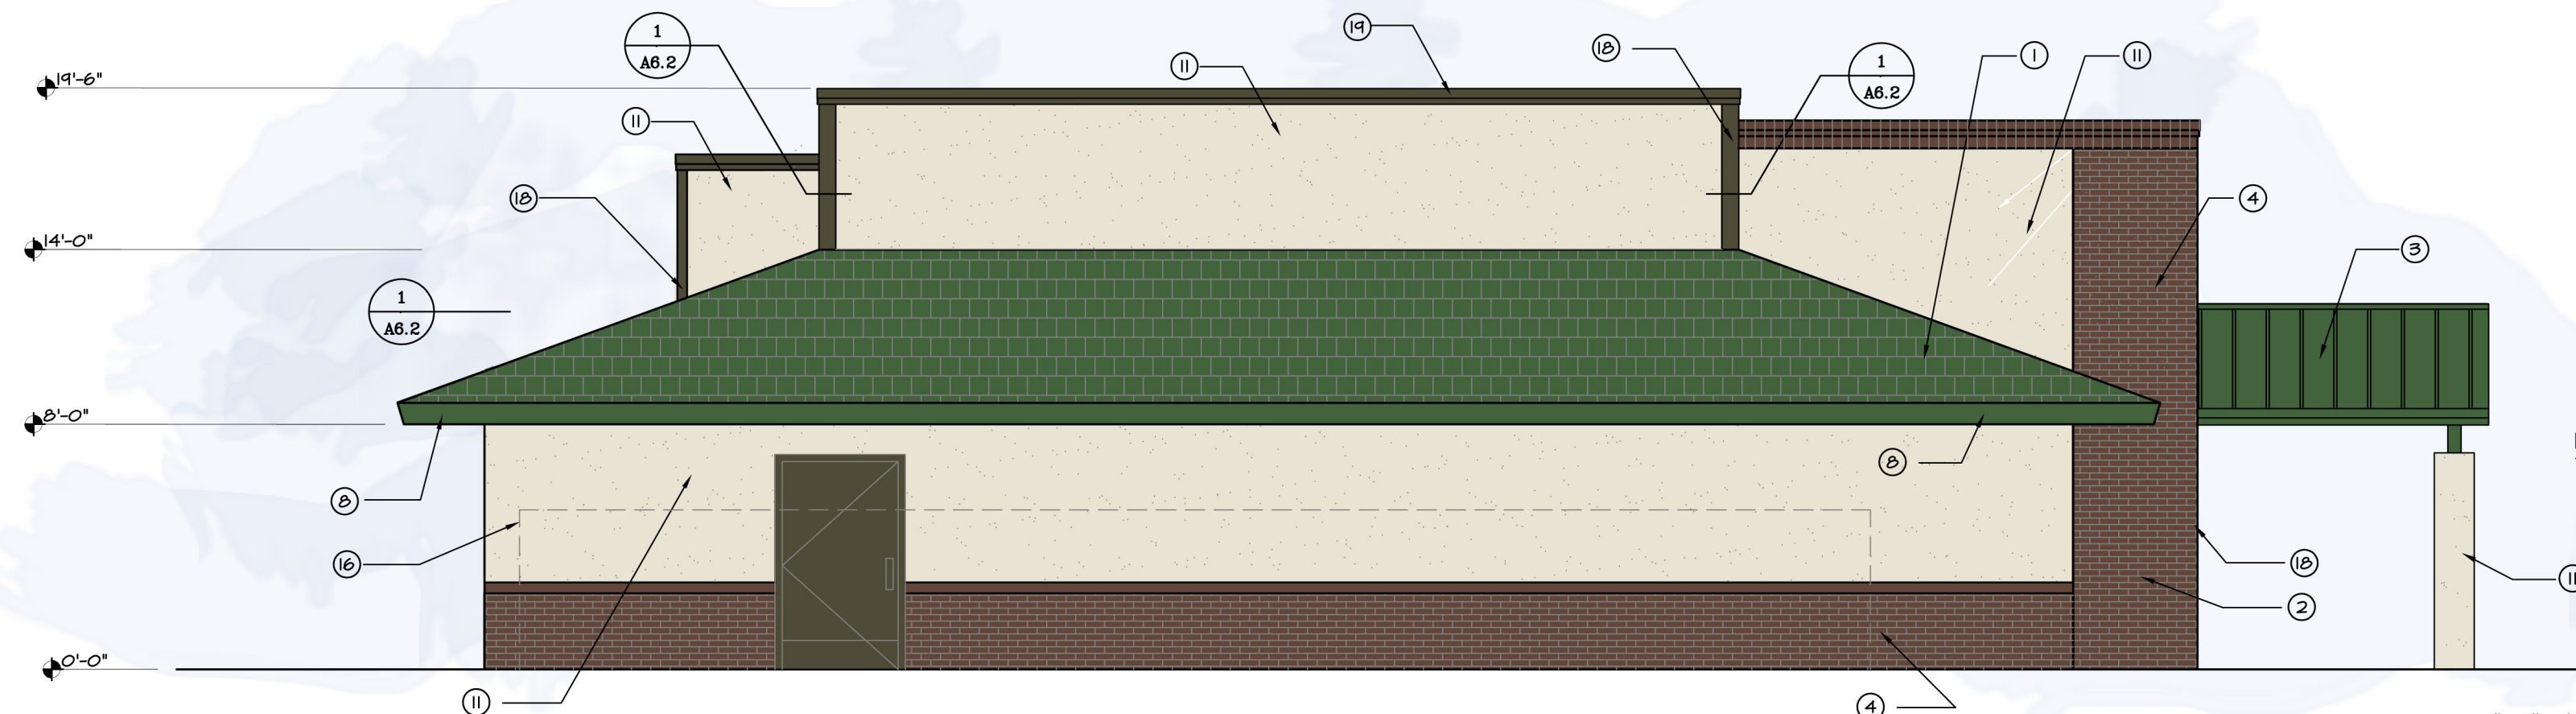


3 WEST EXTERIOR ELEVATION
SCALE: 3/16"=1'-0"

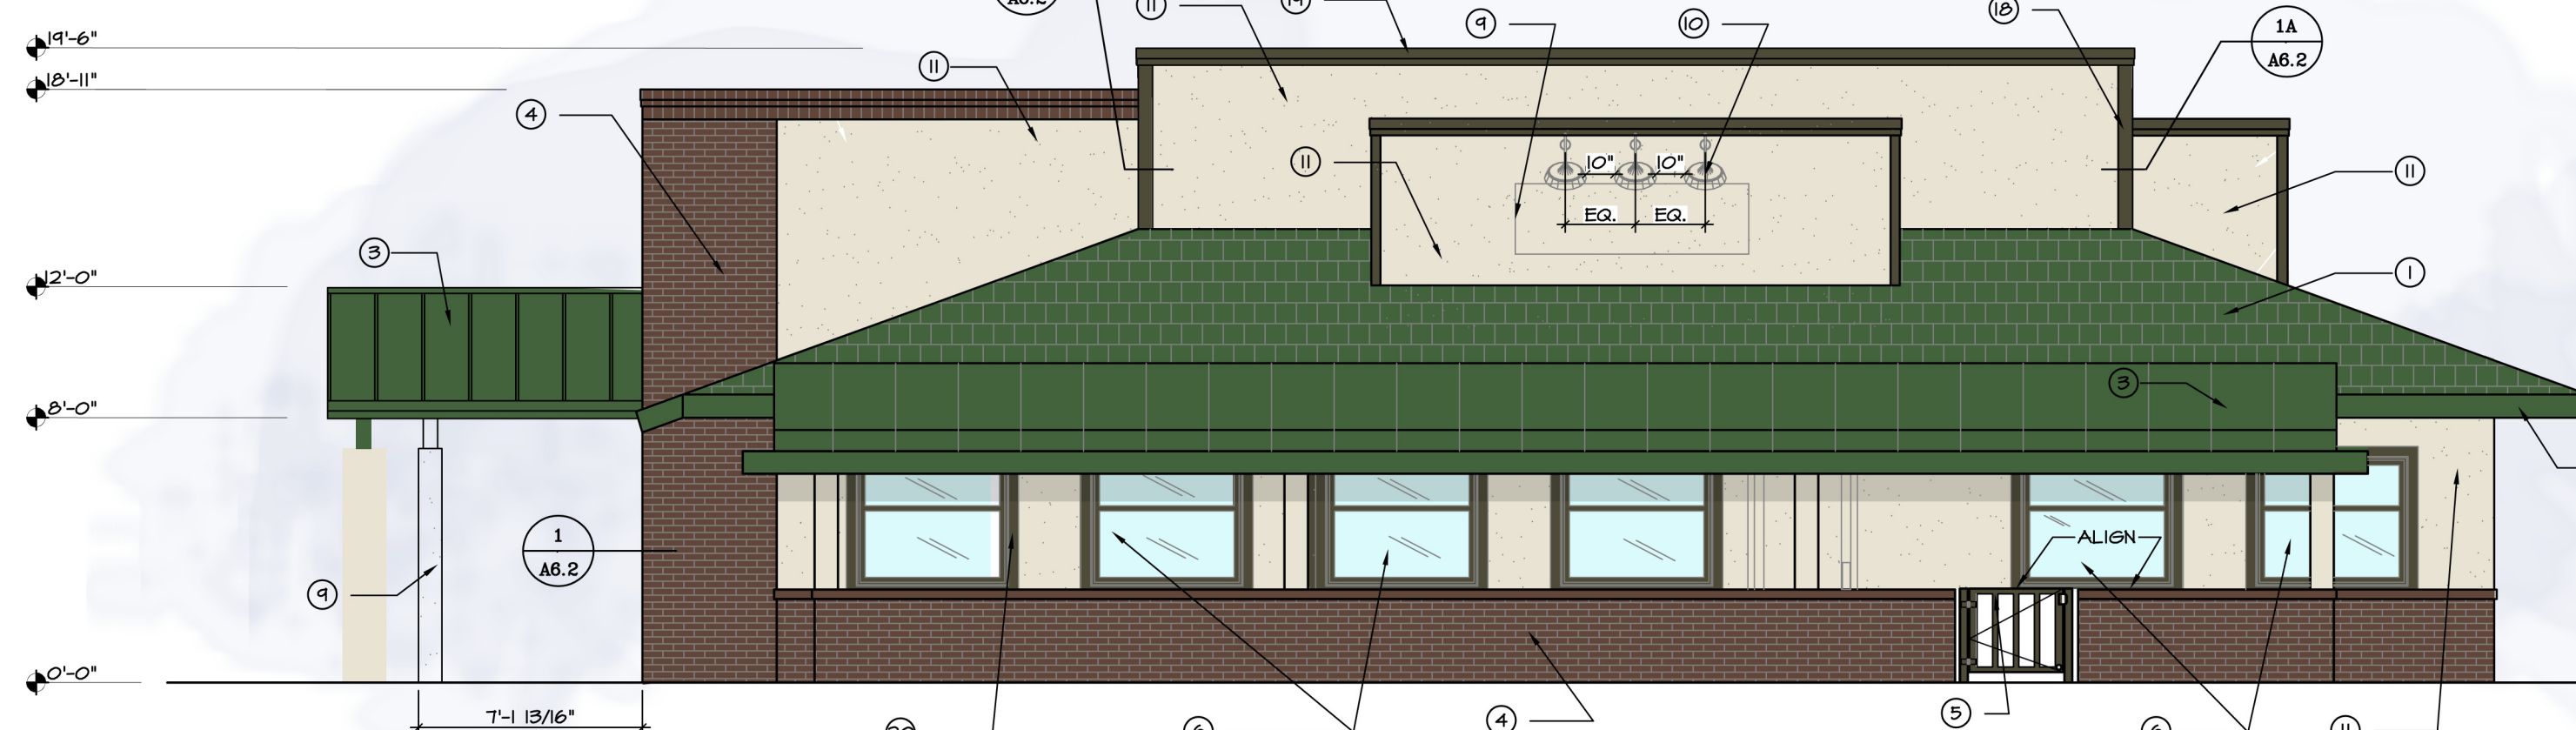


4 EAST EXTERIOR ELEVATION
SCALE: 3/16"=1'-0"

MATERIAL AREA BREAK DOWN	
SURFACE AREA TOTAL: 5,069 SQ. FT.	
BRICK:	1,353 SQ. FT. 24%
EIFS:	2,422 SQ. FT. 47%
SHINGLES:	1,006 SQ. FT. 19%
METAL SEAM ROOF:	288 SQ. FT. 5%

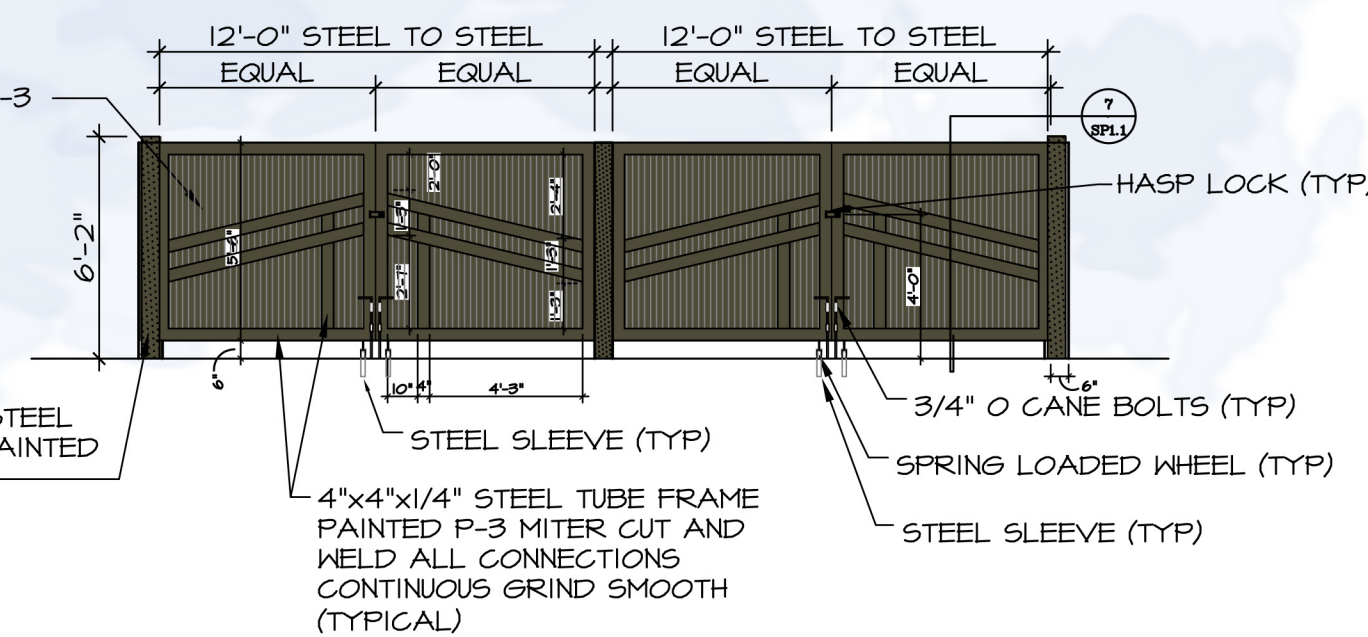

5 TRASH ENCLOSURE
SCALE: 3/16"=1'-0"

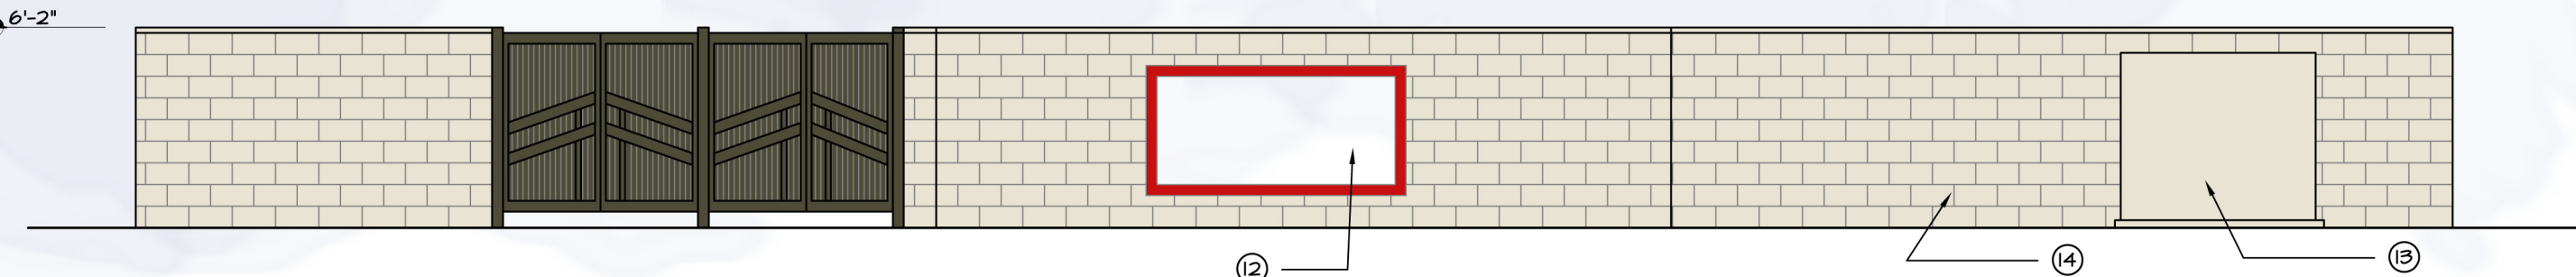

6 TRASH ENCLOSURE
SCALE: 3/16"=1'-0"

MATERIAL AND COLOR KEYNOTES

- P-1 DUNN EDWARDS CUSHIE DEC161
- P-2 DUNN EDWARDS COLOR TO MATCH DUNN EDWARDS RUSSELL BROCCOLI 23-0332-04
- P-3 DUNN EDWARDS WEATHERED BROWN DEC156
- P-4 DUNN EDWARDS COLOR TO MATCH DUNN EDWARDS OREGANOS'S RED 23-1354-12

KEYNOTES

- 1 FIBERGLASS SHINGLES TAMCO RUSTIC EVERGREEN
- 2 NOT USED
- 3 STANDING SEAM METAL ROOF ATAS FIELD LOCK PANEL COLOR TO MATCH P-2
- 4 BRICK 2 1/4" MODULAR BRICK BRICK-IT BLACKTONE SMOOTH FULL -DARK BROWN GROUT
- 5 STEEL GATE PAINTED P-3
- 6 FIXED WINDOW WITH CLEAR INSULATED GLASS IN FRAMES TO MATCH P-3
- 7 WOOD ENTRANCE DOOR CLEAR INSULATED TEMPERED GLASS IN FRAMES P-3
- 8 WOOD FASCIA PAINTED P-2
- 9 PAINTED OREGANOS'S SIGNAGE SEPARATE PERMIT
- 10 WALL MOUNTED BARN LIGHT TO MATCH COLOR P-2
- 11 SMOOTH EIFS FINISH PAINTED COLOR P-1
- 12 PAINTED MURAL ART PANEL WITH 1X4 WOOD FRAME PAINTED P-4
- 13 ELECTRICAL EQUIPMENT COLOR TO MATCH P1
- 14 8"x8"x16" PRECISION FACE BLOCK WALL PAINTED COLOR P-1
- 15 KNOX BOX @ 48" A.F.F.
- 16 WALL NOT SHOWN FOR CLARITY SEE DETAIL 3/A2.0 FOR WALL ELEVATION
- 17 WALL MOUNTED LIGHT FIXTURES SEE DETAIL 6 ON SP.1
- 18 CORNER HARDIE PLANK TRIM WITH WOOD GRAIN PATTERN PAINTED P-3
- 19 METAL TRIM PAINT P-3
- 20 HARDIE PLANK WINDOW TRIM WITH WOOD GRAIN PATTERN PAINTED P-3
- 21 WOOD STRUCTURAL BEAMS PER STRUCTURAL PAINT P-2



18 GAUGE B-DECK METAL PANEL PAINT P-3

12'-0" STEEL TO STEEL EQUAL

12'-0" STEEL TO STEEL EQUAL

6'-2"

10'-0"

4'-0"

STEEL SLEEVE (TYP)

4" x 4" x 1/4" STEEL TUBE FRAME PAINTED P-3 MITER CUT AND WELD ALL CONNECTIONS CONTINUOUS GRIND SMOOTH (TYPICAL)

3/4" O CANE BOLTS (TYP)

SPRING LOADED WHEEL (TYP)

HASP LOCK (TYP)

1 NPL 1

(II)



SHEET NO.
A2.0

DRB23-00390



1 **SOUTHEAST VIEW**
SCALE: NTS



2 **NORTHEAST VIEW**
SCALE: NTS



3 **SOUTHWEST VIEW**
SCALE: NTS



4 **EAST VIEW**
SCALE: NTS

MATERIAL AND COLOR KEYNOTES	
P-1	DUNN EDWARDS COSHISE DEC161
P-2	DUNN EDWARDS COLOR TO MATCH DUNN EDWARDS RUSSELL BROCCOLI 23-0332-01
P-3	DUNN EDWARDS WEATHERED BROWN DEC756
P-4	DUNN EDWARDS COLOR TO MATCH DUNN EDWARDS OREGANO'S RED 23-1354-12

KEYNOTES	
1	FIBERGLASS SHINGLES TAMCO RUSTIC EVERGREEN
2	NOT USED
3	STANDING SEAM METAL ROOF ATAS FIELD LOCK PANEL COLOR TO MATCH P-2
4	BRICK 2 1/4" MODULAR BRICK BRICK-IT BLACKTONE SMOOTH FULL -DARK BROWN GROUT
5	STEEL GATE PAINTED P-3
6	FIXED WINDOW WITH CLEAR INSULATED GLASS IN FRAMES TO MATCH P-3
7	WOOD ENTRANCE DOOR CLEAR INSULATED TEMPERED GLASS IN FRAMES P-3
8	WOOD FASCIA PAINTED P-2
9	PAINTED OREGANO'S SIGNAGE SEPARATE PERMIT
10	WALL MOUNTED BARN LIGHT TO MATCH COLOR P-2
11	SMOOTH EIFS FINISH PAINTED COLOR P-1
12	PAINTED MURAL ART PANEL WITH 1X4 WOOD FRAME PAINTED P-4
13	ELECTRICAL EQUIPMENT COLOR TO MATCH P1
14	8"x8"x16" PRECISION FACE BLOCK WALL PAINTED COLOR P-1
15	KNOX BOX @ 48" A.F.F.
16	WALL NOT SHOWN FOR CLARITY SEE DETAIL 3/A2.0 FOR WALL ELEVATION
17	WALL MOUNTED LIGHT FIXTURES SEE DETAIL 6 ON SPI1
18	CORNER HARDIE PLANK TRIM WITH WOOD GRAIN PATTERN PAINTED P-3
19	METAL TRIM PAINT P-3
20	HARDIE PLANK WINDOW TRIM WITH WOOD GRAIN PATTERN PAINTED P-3
21	WOOD STRUCTURAL BEAMS PER STRUCTURAL PAINT P-2

SIXTY FIRST PLACE ARCHITECTS, LTD.
3200 N HAYDEN ROAD SUITE 285
SCOTTSDALE, ARIZONA 85251
PHONE (480) 947-6844 FAX (480) 947-9518

OREGANO'S PIZZA BISTRO
EAST MESA
SIGNAL BUTTE AND ELLIOT ROAD
MESA, ARIZONA

EXTERIOR ELEVATION

REGISTERED ARCHITECT
23498
SCOTT KING
8/8/23
ARIZONA, U.S.A.
EXPIRES 6/30/24

REVISIONS

DATE

SIXTY FIRST PLACE ARCHITECTS

JOB NUMBER
22022

DATE
8/8/23

SHEET NO.
A3.0

DRB23-00390