




F:\Dropbox\Projects\2024\VAI2421 New Life Bldg\01 PLANS\RT\2421 NEW LIFE CD 02-16-26.rvt 3/24/2026 12:16:26 PM Plot Date:

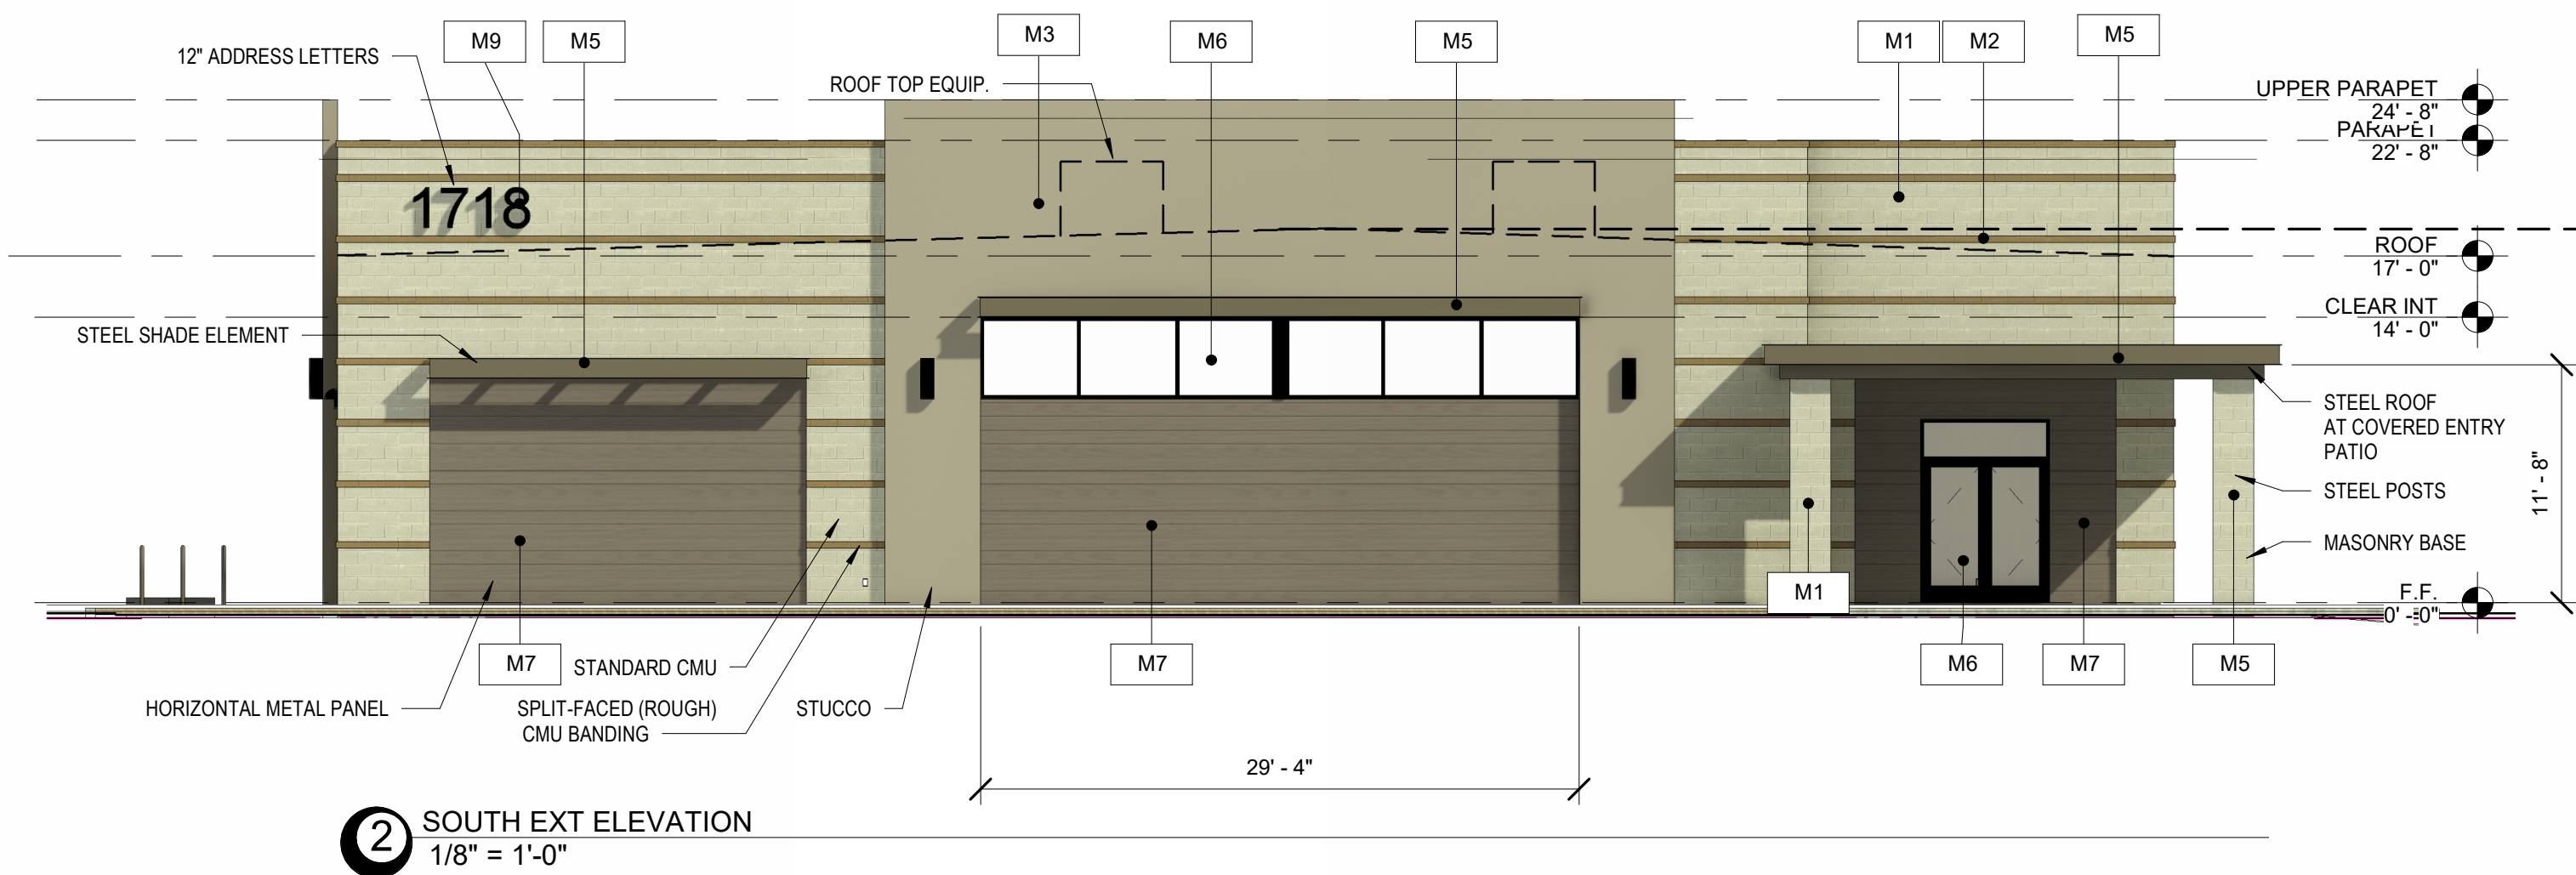


2 SOUTH EXT ELEVATION
1/8" = 1'-0"

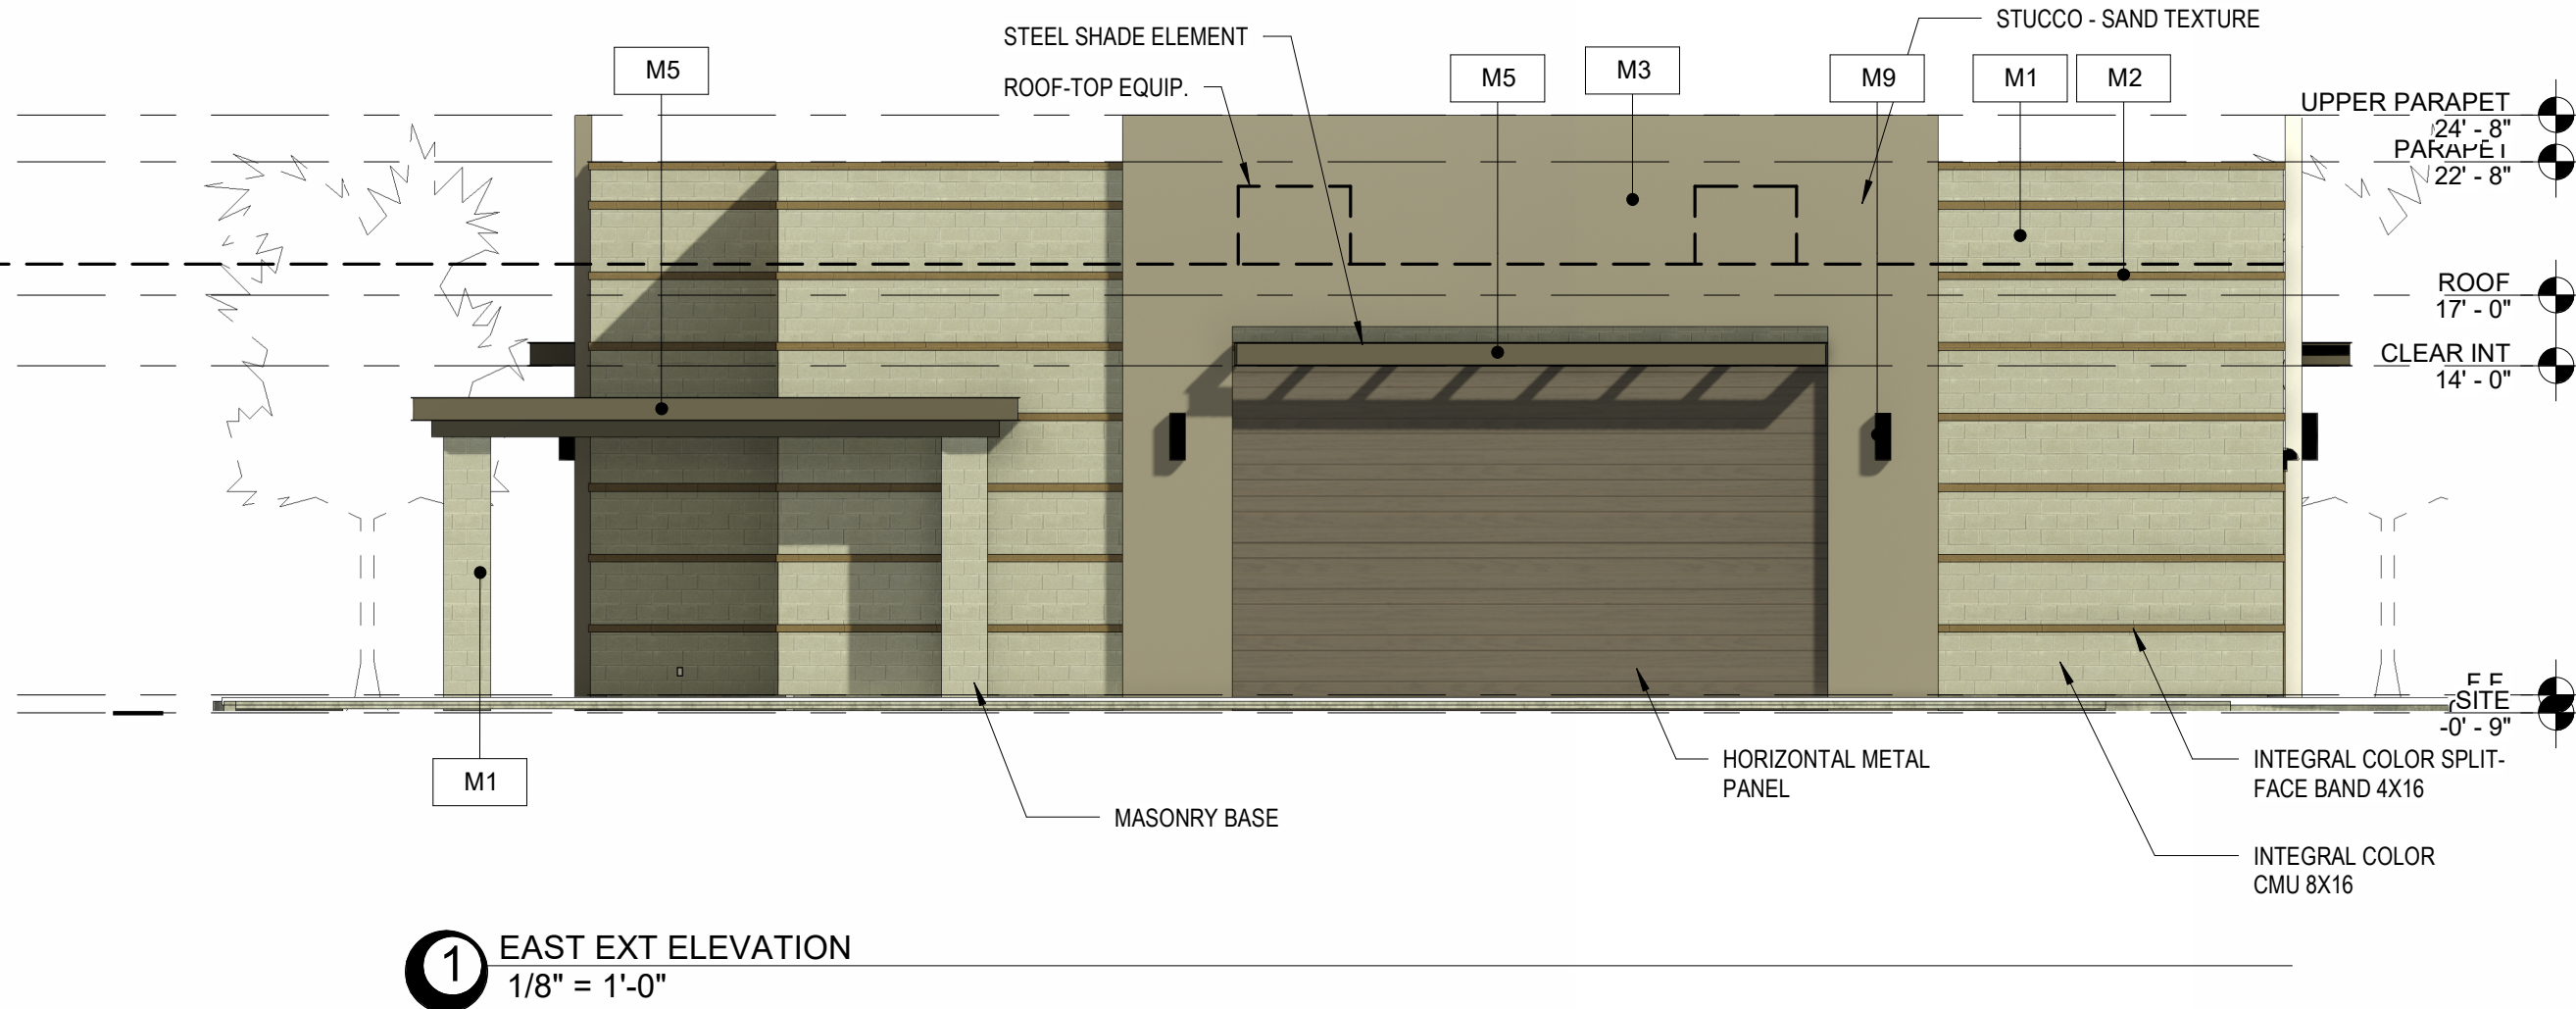

1 EAST EXT ELEVATION
1/8" = 1'-0"

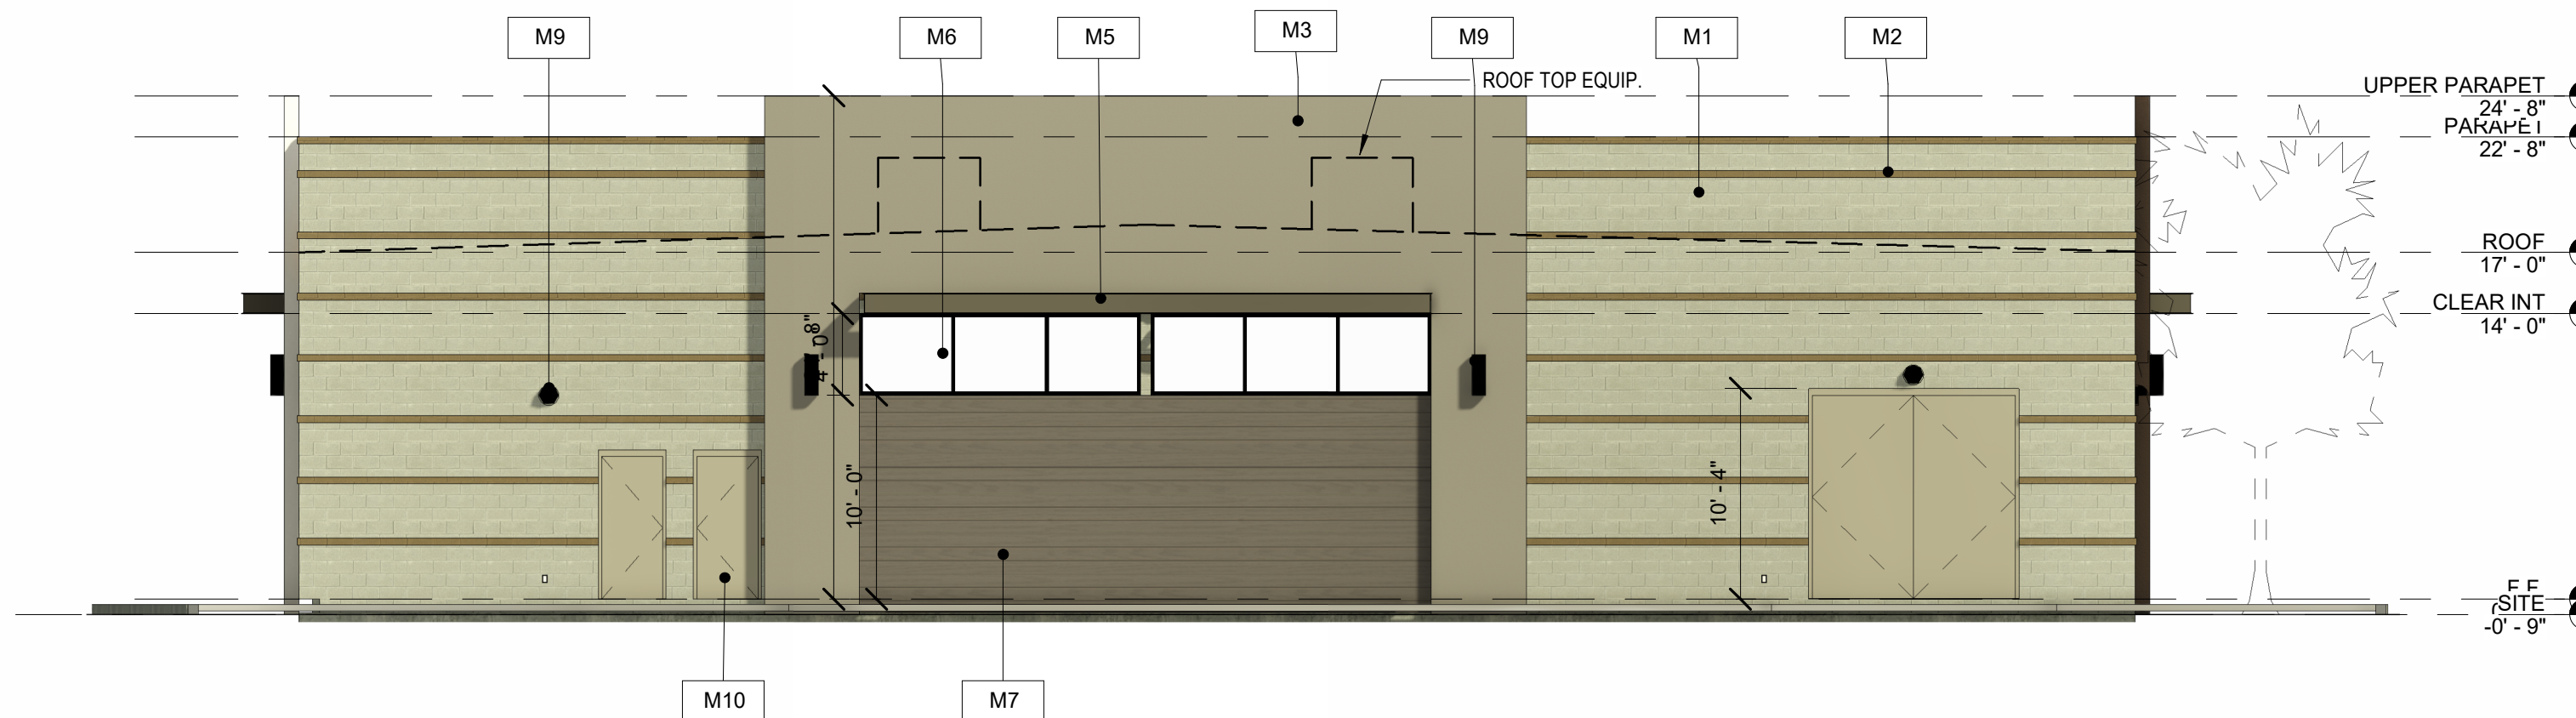

4 NORTH EXT ELEVATION
1/8" = 1'-0"

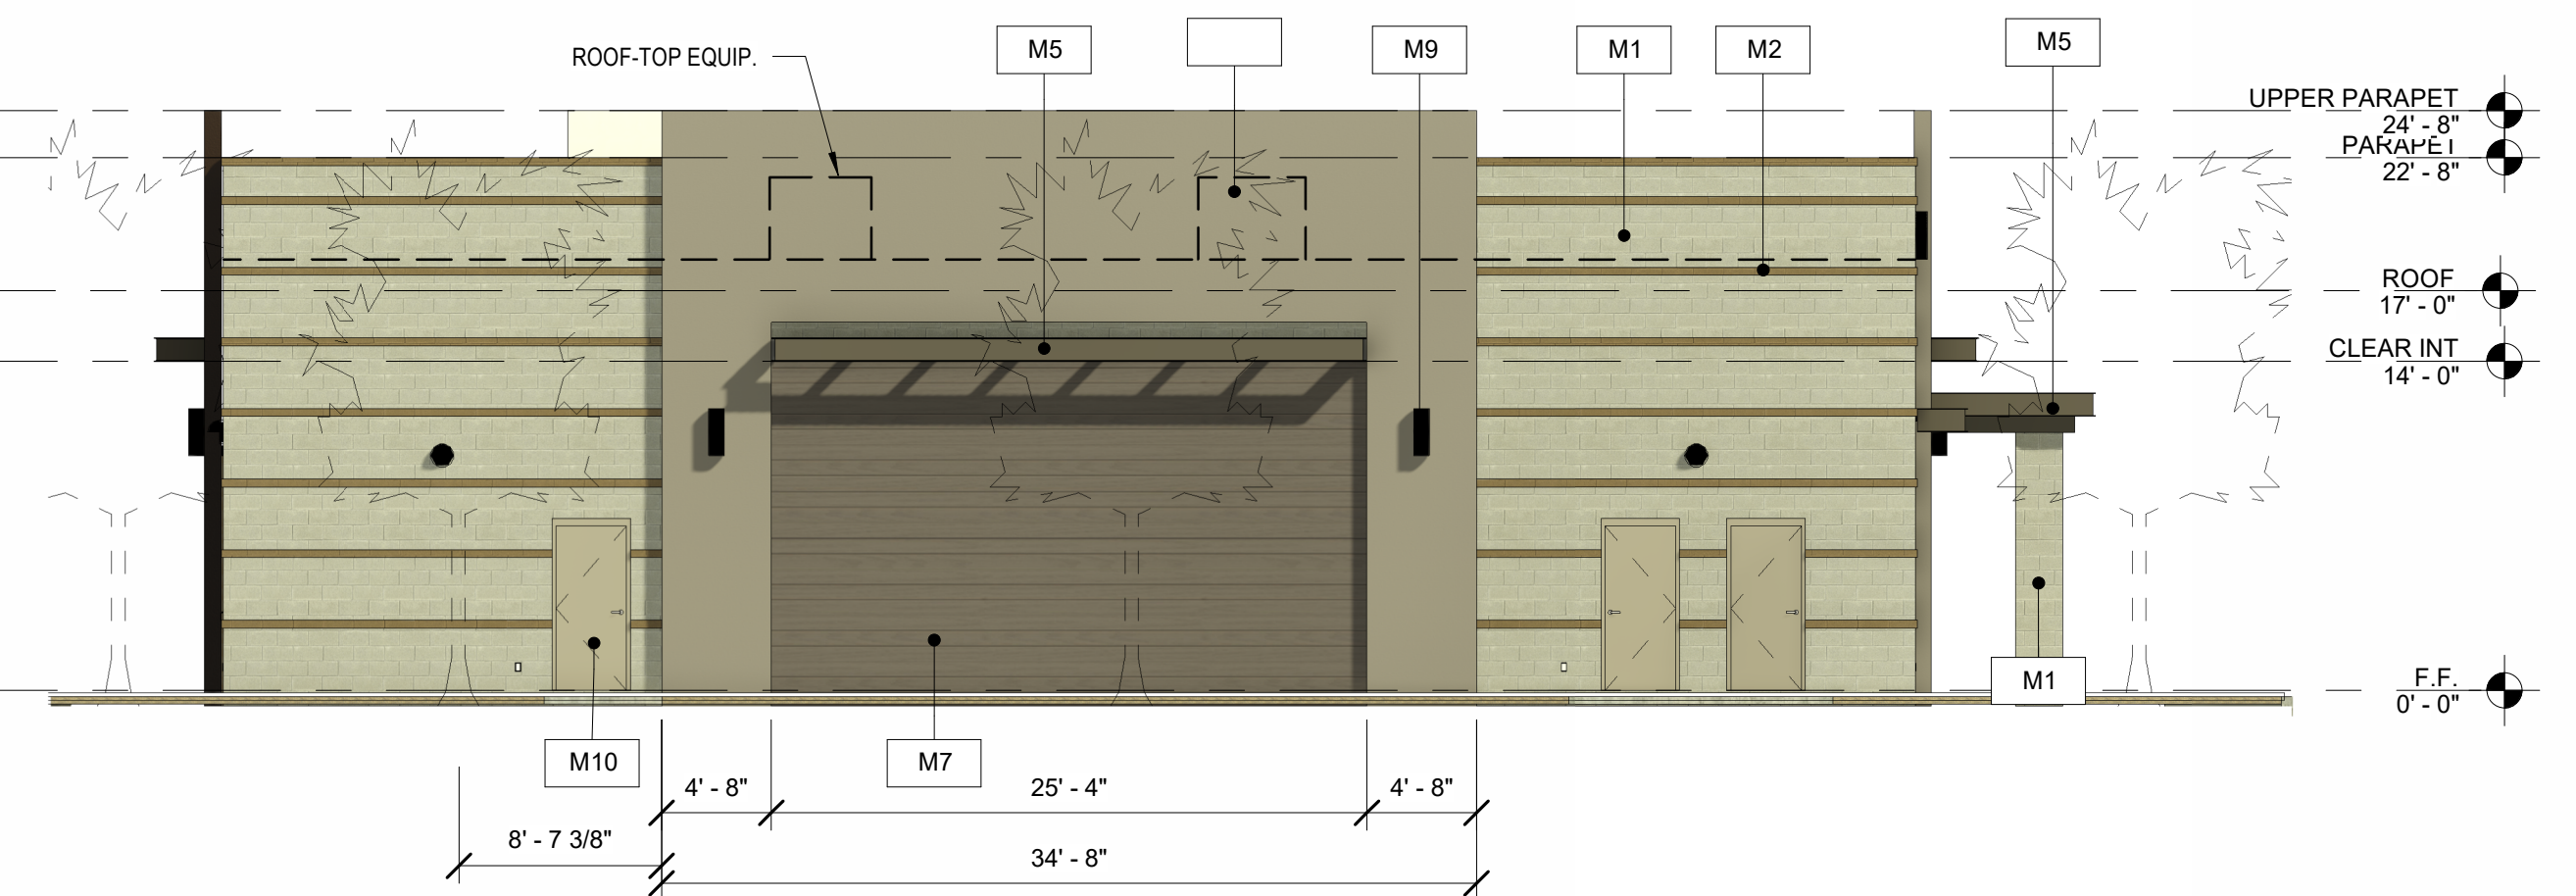


3 WEST EXT ELEVATION
1/8" = 1'-0"


Material Calculation

	NORTH		EAST		SOUTH		WEST	
	2091	1702	1702	2091	2117	1702	1702	2091
MASONRY	1194	57%	796	47%	813	38%	845	50%
STUCCO	508	24%	475	28%	514	24%	475	28%
METAL PANEL	411	20%	371	22%	761	36%	357	21%
AWNING	28	1%	25	1%	29	1%	25	1%


Exterior Finishes

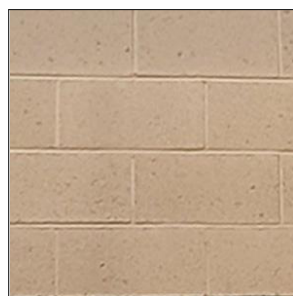

MATERIAL M1
BROWN STANDARD FINISH CMU -
16X8 RUNNING BOND
ECCHELON (OLDCASTLE) "PEBBLE"
COLOR

 


MATERIAL M3
STUCCO - SAND FINISH
SHERWIN WILLIAMS SW7052
"GRAY AREA"
ACCENT WALLS

 

MATERIAL M5
PAINT - EXTERIOR SEMI-GLOSS
SHERWIN WILLIAMS SW7052
"GRAY AREA"
EXTERIOR METALS




MATERIAL M7
METAL PANEL - CONCEALED
FASTENER
16" WITH 1" REVEAL - HORIZONTAL
DESERT TAN COLOR
ACCENT METAL WALLS

 

MATERIAL M9
PAINT - EXTERIOR SEMI-GLOSS
SHERWIN WILLIAMS SW0036
"BUCKRAM BINDING"
EXTERIOR STEEL DOORS



MATERIAL M2
BROWN-GRAY SPLIT FACED CMU
16X8 - ACCENT SINGLE ROW
ECCHELON (OLDCASTLE) "GRAY" COLOR

 


MATERIAL M4
STUCCO - SAND FINISH
SHERWIN WILLIAMS SW7049
"NUANCE"
ENTRY SOFFIT



MATERIAL M6
BLACK ANODIZED FRAMES WITH
VITRO SOLARGRAY 1" INSULATED
GLAZING
WINDOWS AND GLAZED DOORS



MATERIAL M9
BLACK ANODIZED ACCESSORIES
AND FIXTURES

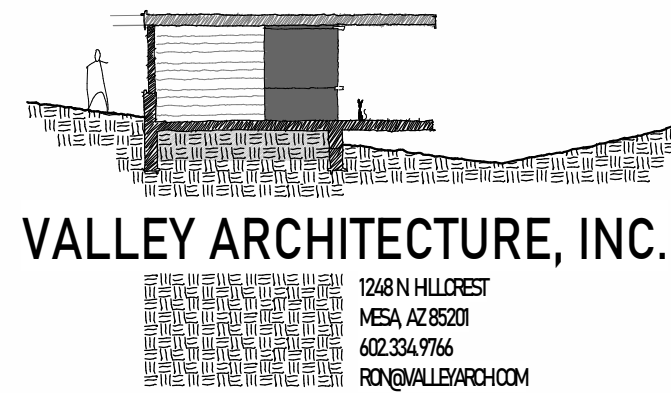

© COPYRIGHT 2024 VALLEY ARCHITECTURE, INC.
IN ORDER TO USE THESE DRAWINGS, GENERAL CONTRACTOR MUST
VERIFY ALL EXISTING SITE AND ANY EXISTING BUILDING CONDITIONS,
INCLUDING EXISTING GRADES, AND EXISTING UTILITIES PRIOR TO
BEGINNING CONSTRUCTION. GENERAL CONTRACTOR ALSO MUST VERIFY
ALL DIMENSIONS BEFORE BEGINNING CONSTRUCTION. ANY DISCREPANCY
MUST BE REPORTED BY GENERAL CONTRACTOR TO VALLEY
ARCHITECTURE, INC. WITH A WRITTEN RFI FOR RESOLUTION PRIOR TO
INITIATING THE WORK.

NEW BUILDING FOR:
NEW LIFE - FELLOWSHIP BUILDING
1718 W. BROADWAY RD.
MESA, AZ 85202

ISSUED FOR	REV	DATE

SEALS AND SIGNATURES



FINAL APPROVAL SET
DRAWING TITLE
EXTERIOR ELEVATIONS

DATE
PROJECT NUMBER
CD
DRAWING NUMBER
A400