


## **MATERIAL LEGEND**

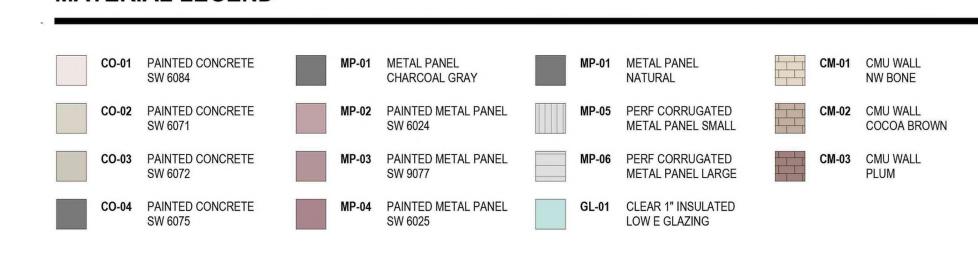

## CONFIDENTIAL

PROJECT ADDRESS				
			_	_

10464 E PECOS ROAD MESA, ARIZONA

## PROJECT DELIVERY PACKAGE

SITE PLAN REVIEW SEAL/SIGNATURE

THE LICENSED PROFESSIONAL SEAL AFFIXED TO THIS SHEET APPLIES ONLY

TO THE MATERIAL AND ITEMS SHOWN ON THIS SHEET. ALL DRAWINGS, INSTRUMENTS OR OTHER DOCUMENTS NOT EXHIBITING THIS SEAL SHALL NOT BE CONSIDERED PREPARED BY THIS PROFESSIONAL, AND THIS PROFESSIONAL EXPRESSLY DISCLAIMS ANY AND ALL RESPONSIBILITY FOR SUCH PLAN, DRAWINGS OR DOCUMENTS NOT EXHIBITING THIS SEAL.

PROJECT NO: 78.3116.000 ISSUE DATE: 06MAY2024 ARCHITECT: PATRICK MAGNESS DESIGNED: GENSLER REV. DATE DE DE 0 11DEC2023 SITE PLAN REVIEW 12FEB2024 SITE PLAN REVIEW - RESPONSE TO CITY COMMENTS
29MAR2024 SITE PLAN REVIEW - RESPONSE TO CITY COMMENTS
06MAY2024 SITE PLAN REVIEW - RESPONSE TO CITY COMMENTS

ELECTRICAL ENGINEER:

CONFIDENTIAL
ANY UNAUTHORIZED USE OR REPRODUCTION OF THIS DOCUMENT IN WHOLE OR IN PART IS PROHIBITED. DELETE THIS DOCUMENT IF YOU HAVE RECEIVED IT IN ERROR

SWANSON RINK GARY ORAZIO, PE SWANSON RINK ALI GHAMKHAR, PE (303) 832-2666 (303) 832-2666 1120 LINCOLN ST, STE 1200 1120 LINCOLN ST, STE 1200 DENVER, CO 80203 DENVER, CO 80203 STRUCTURAL ENGINEER: KIMLEY-HORN S.A. MIRO, INC. CHARLES WURL MATTHEW WEST (602) 944-5500 (303) 741-3737 7740 N 16TH ST, STE 300 4582 S ULSTER ST, STE 750 PHOENIX, AZ 85020 DENVER, CO 80237

ARCHITECT: SECURITY ENGINEER: GENSLER SWANSON RINK PATRICK MAGNESS MICHAEL GHEZZI (602) 523-4900 (303) 832-2666 2575 E CAMELBACK RD STE 175 1120 LINCOLN ST, STE 1200 PHOENIX, AZ 85016 DENVER, CO 80203


TELECOM ENGINEER: SWANSON RINK THAINA GLASSEN (303) 832-2666 1120 LINCOLN ST, STE 1200 DENVER, CO 80203


ARCH E1 As indicated


MECHANICAL ENGINEER:

SITE PLAN - 10464 E PECOS ROAD EXTERIOR ELEVATIONS

PAPER SIZE: SCALE:

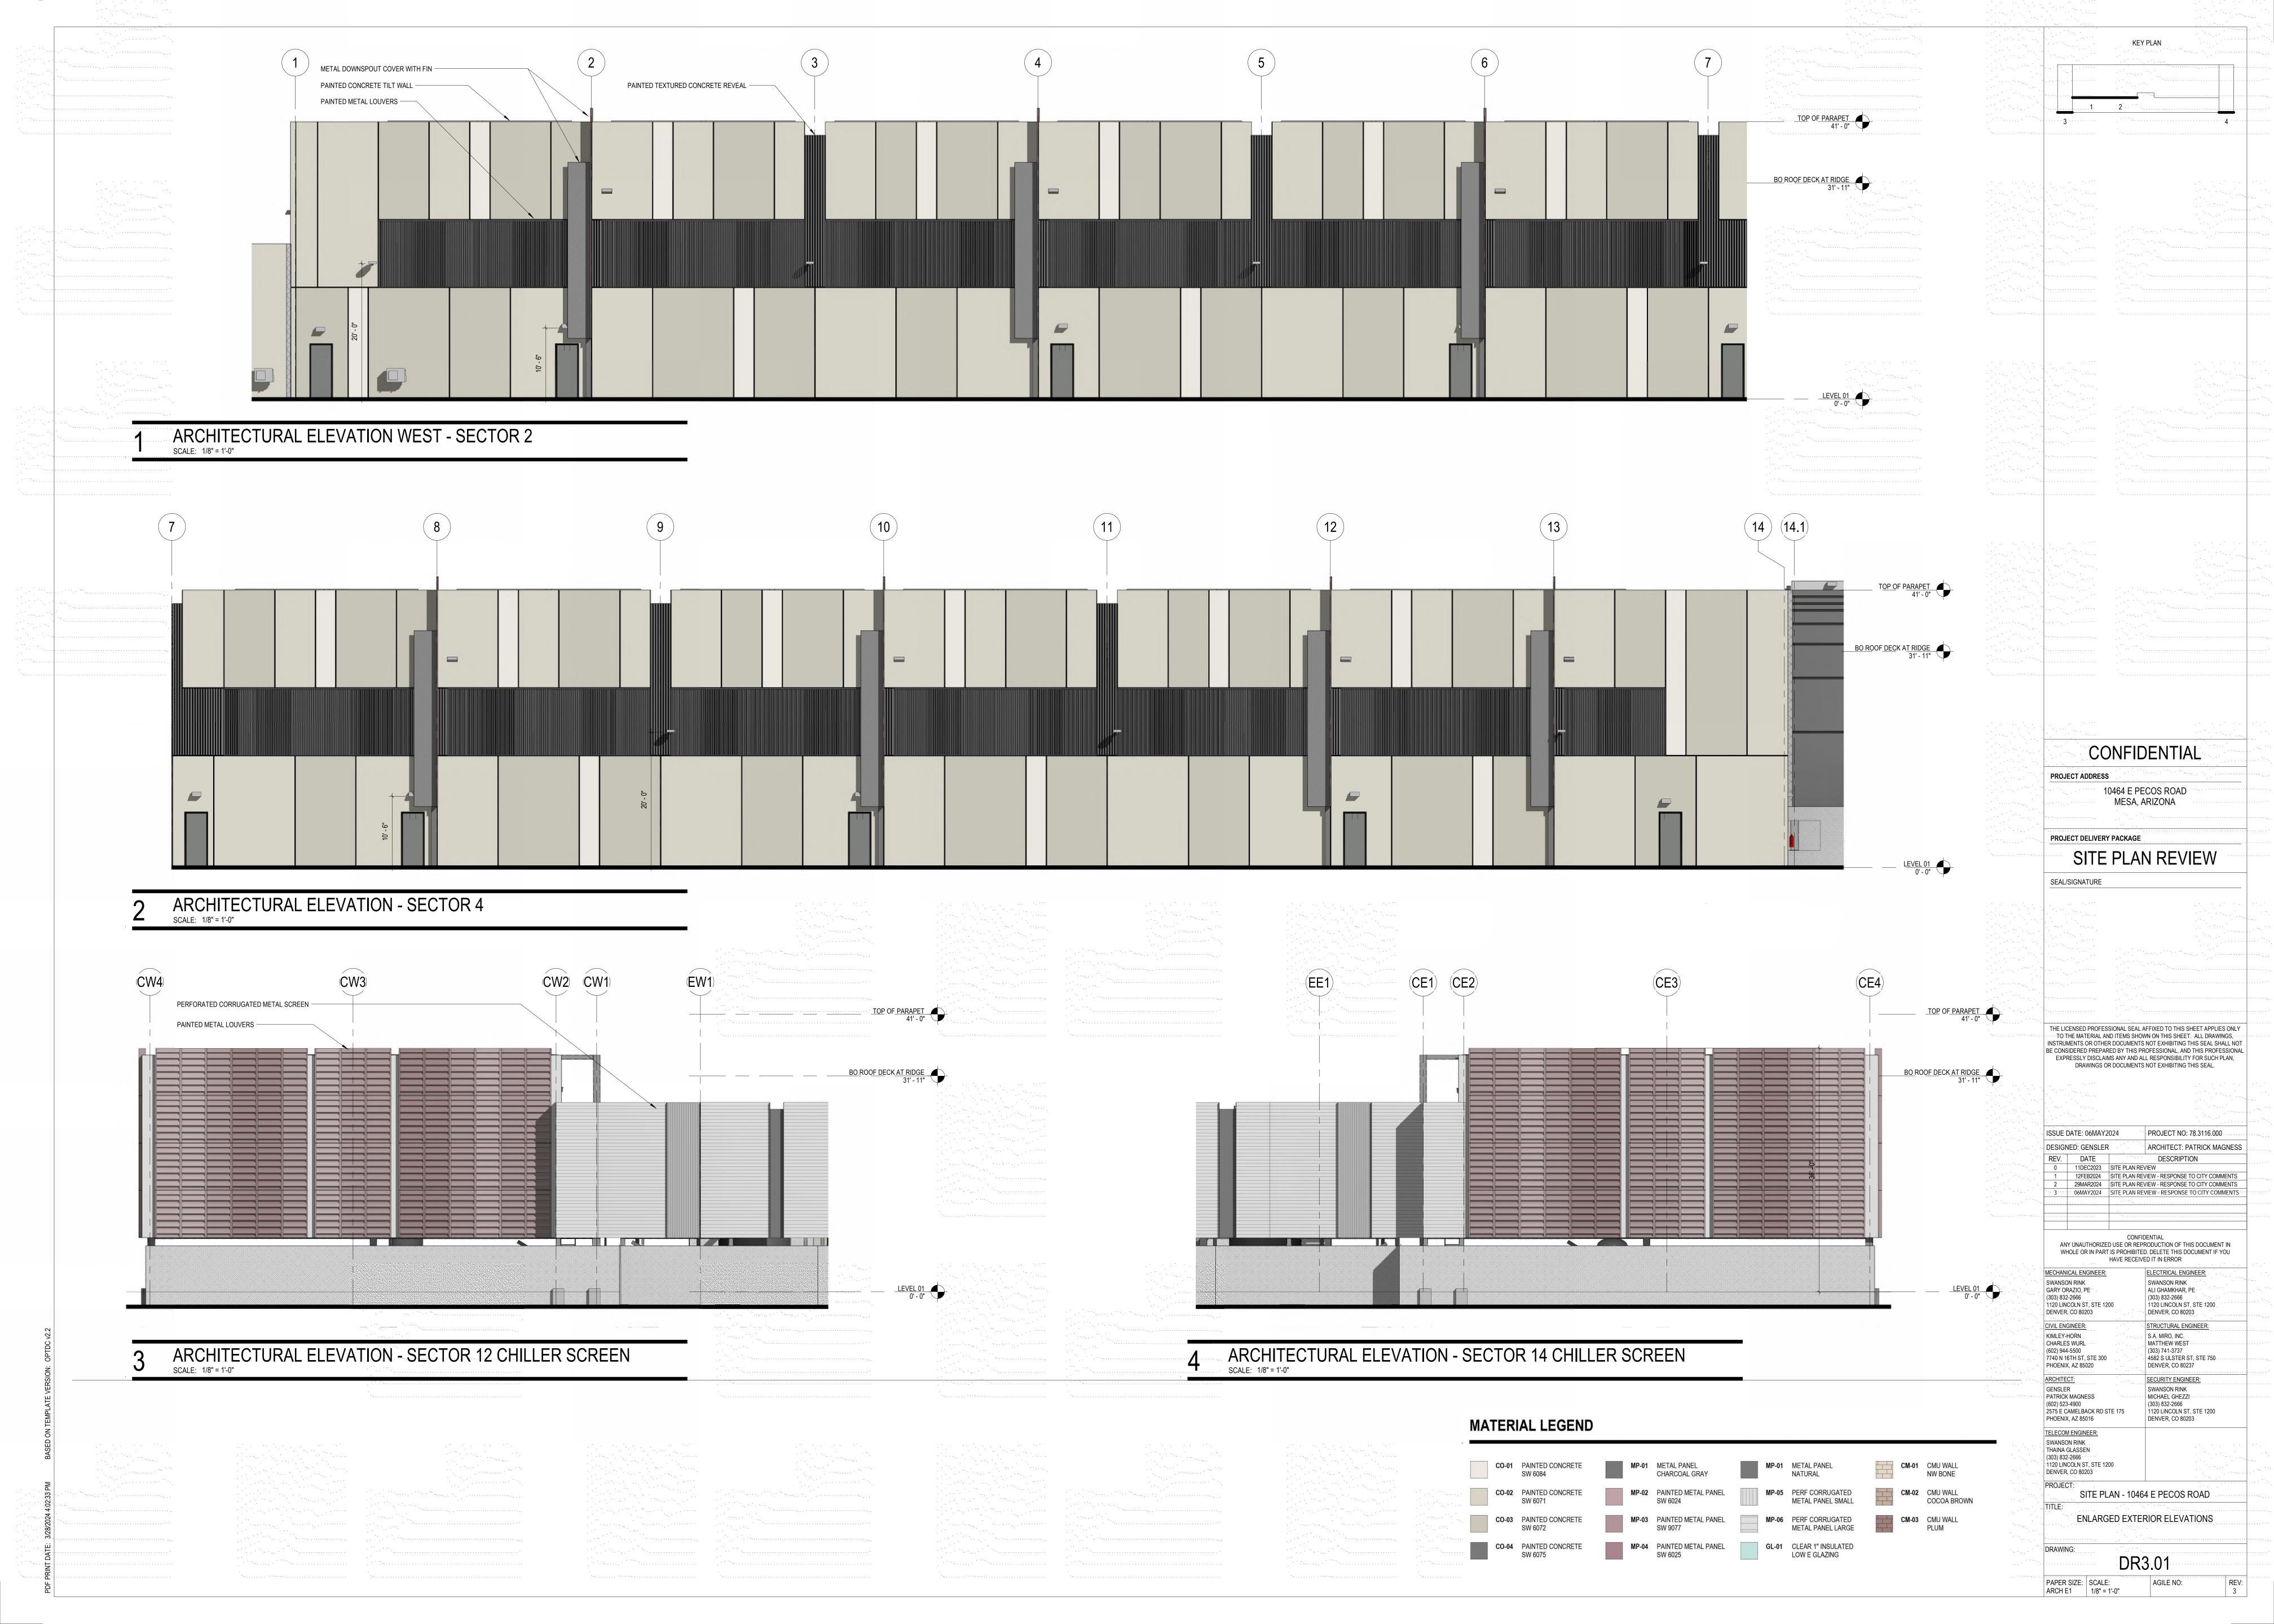


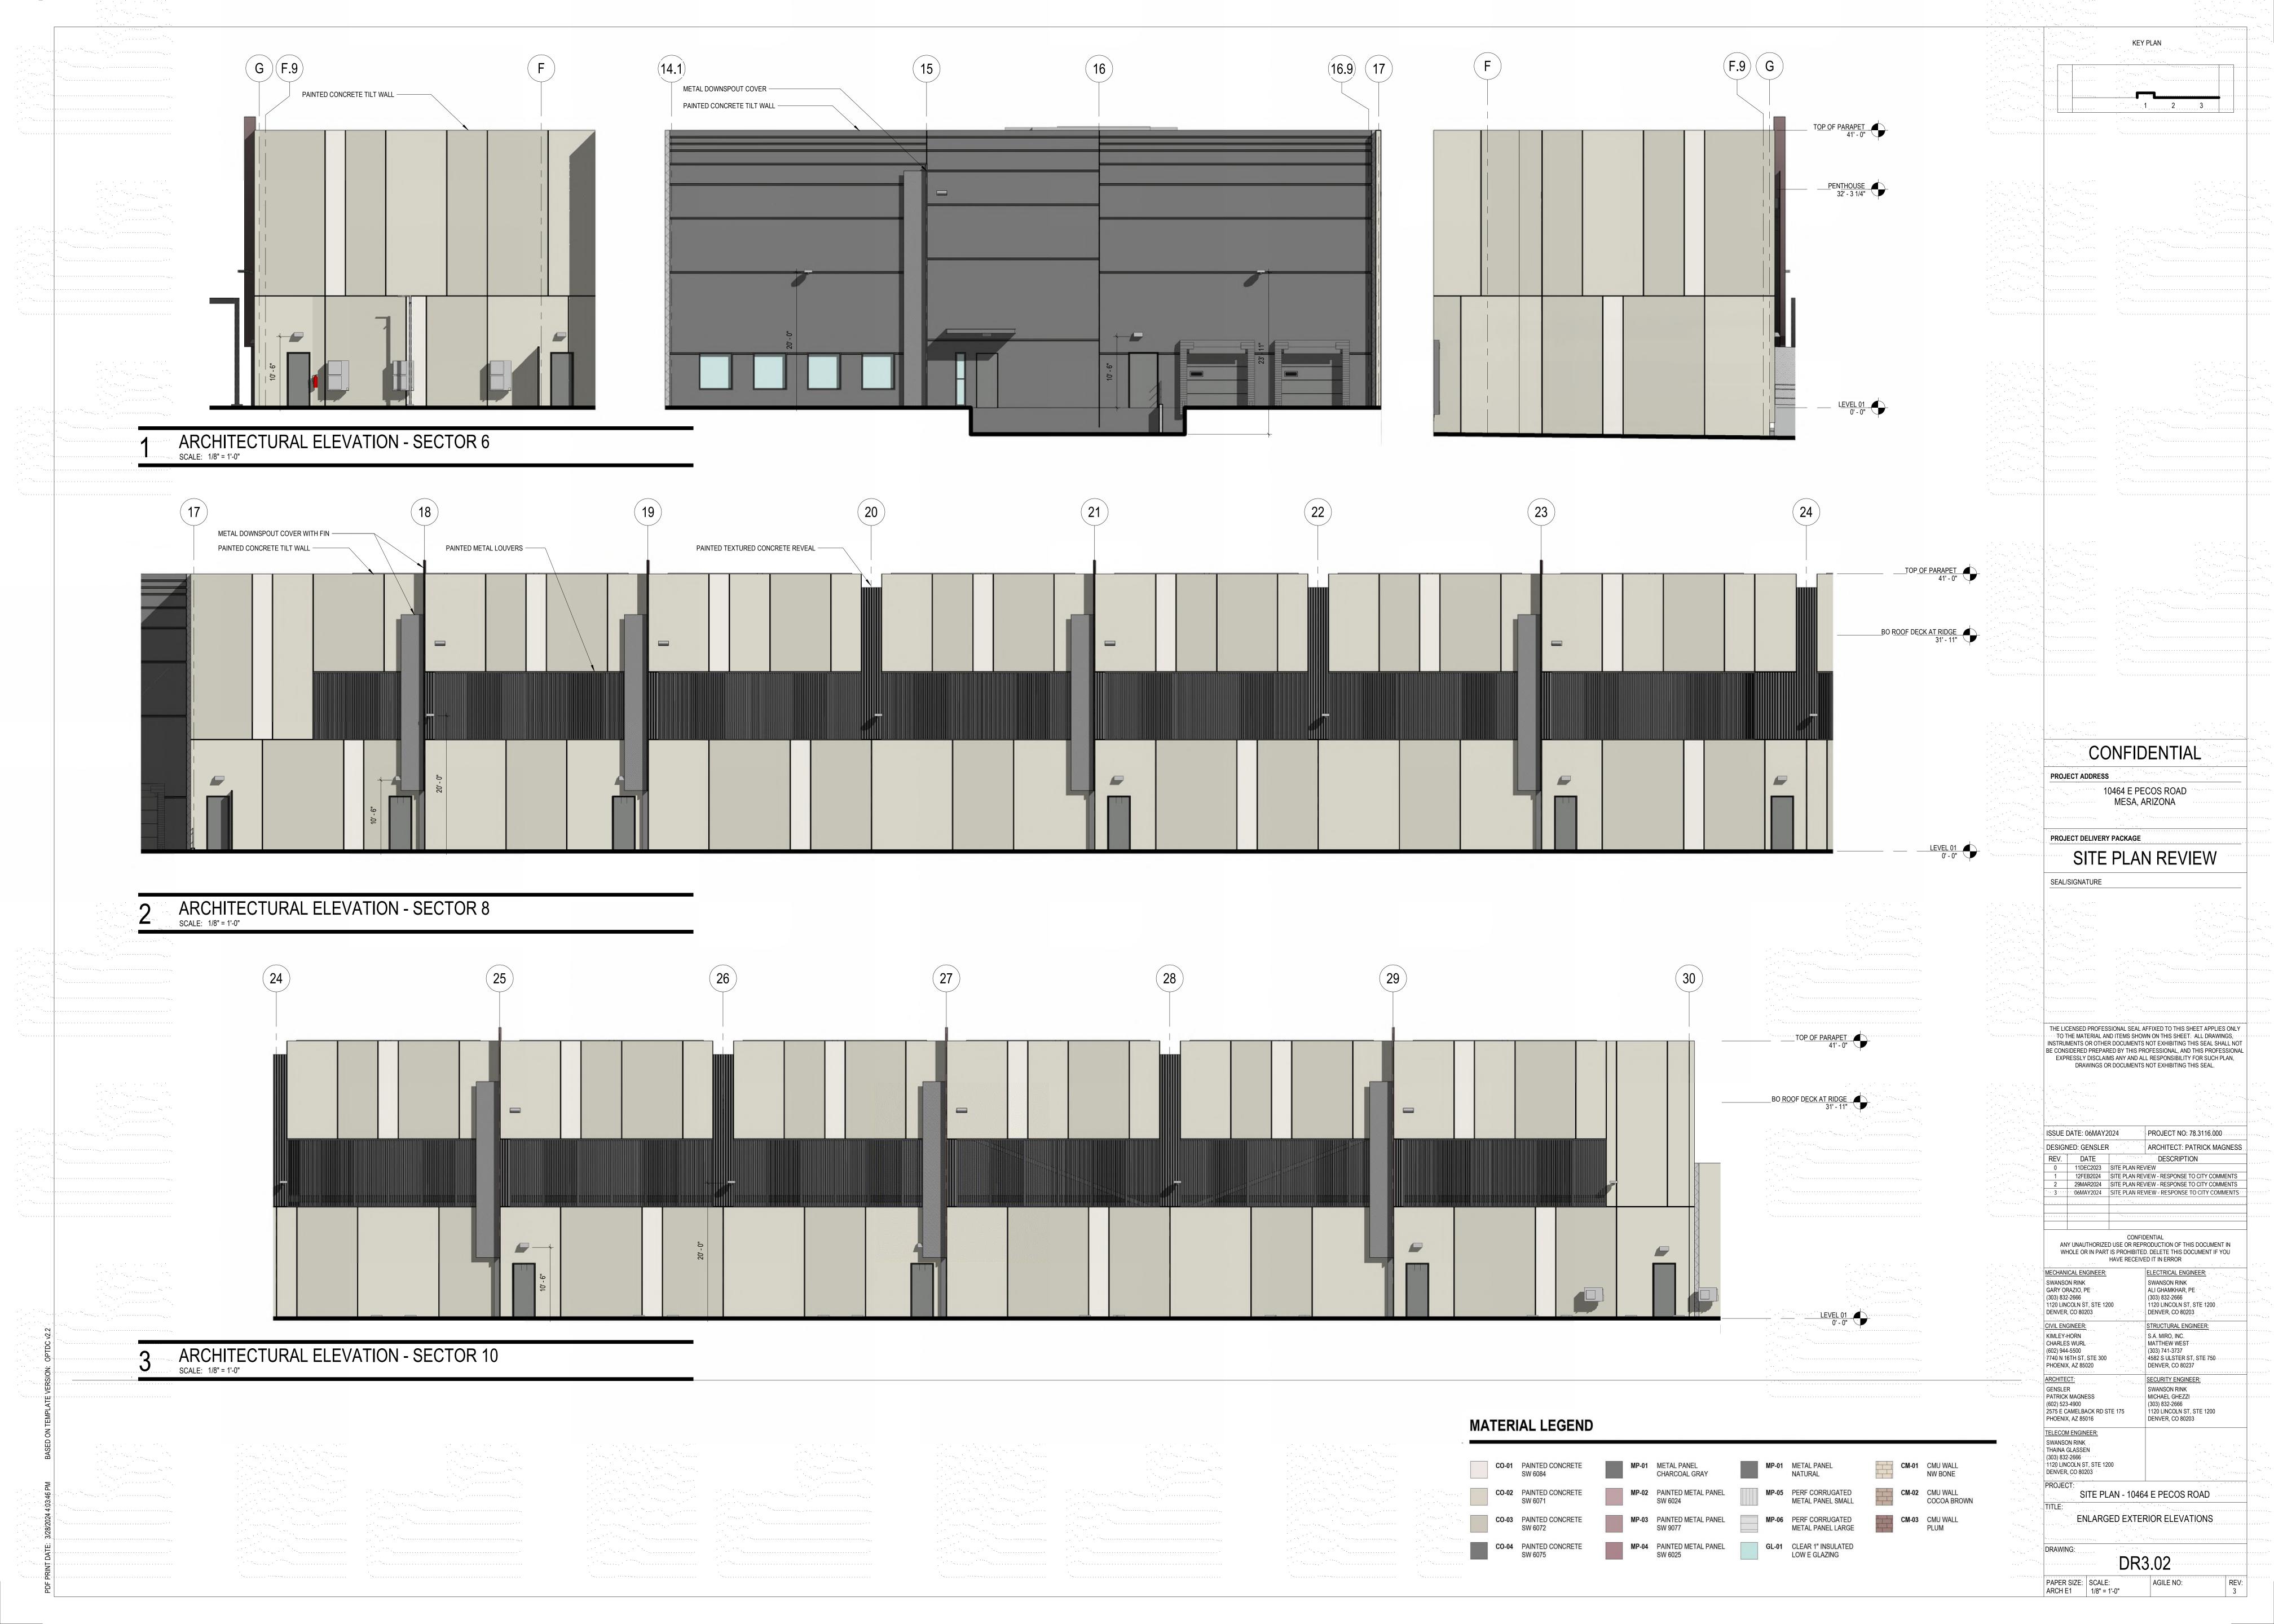

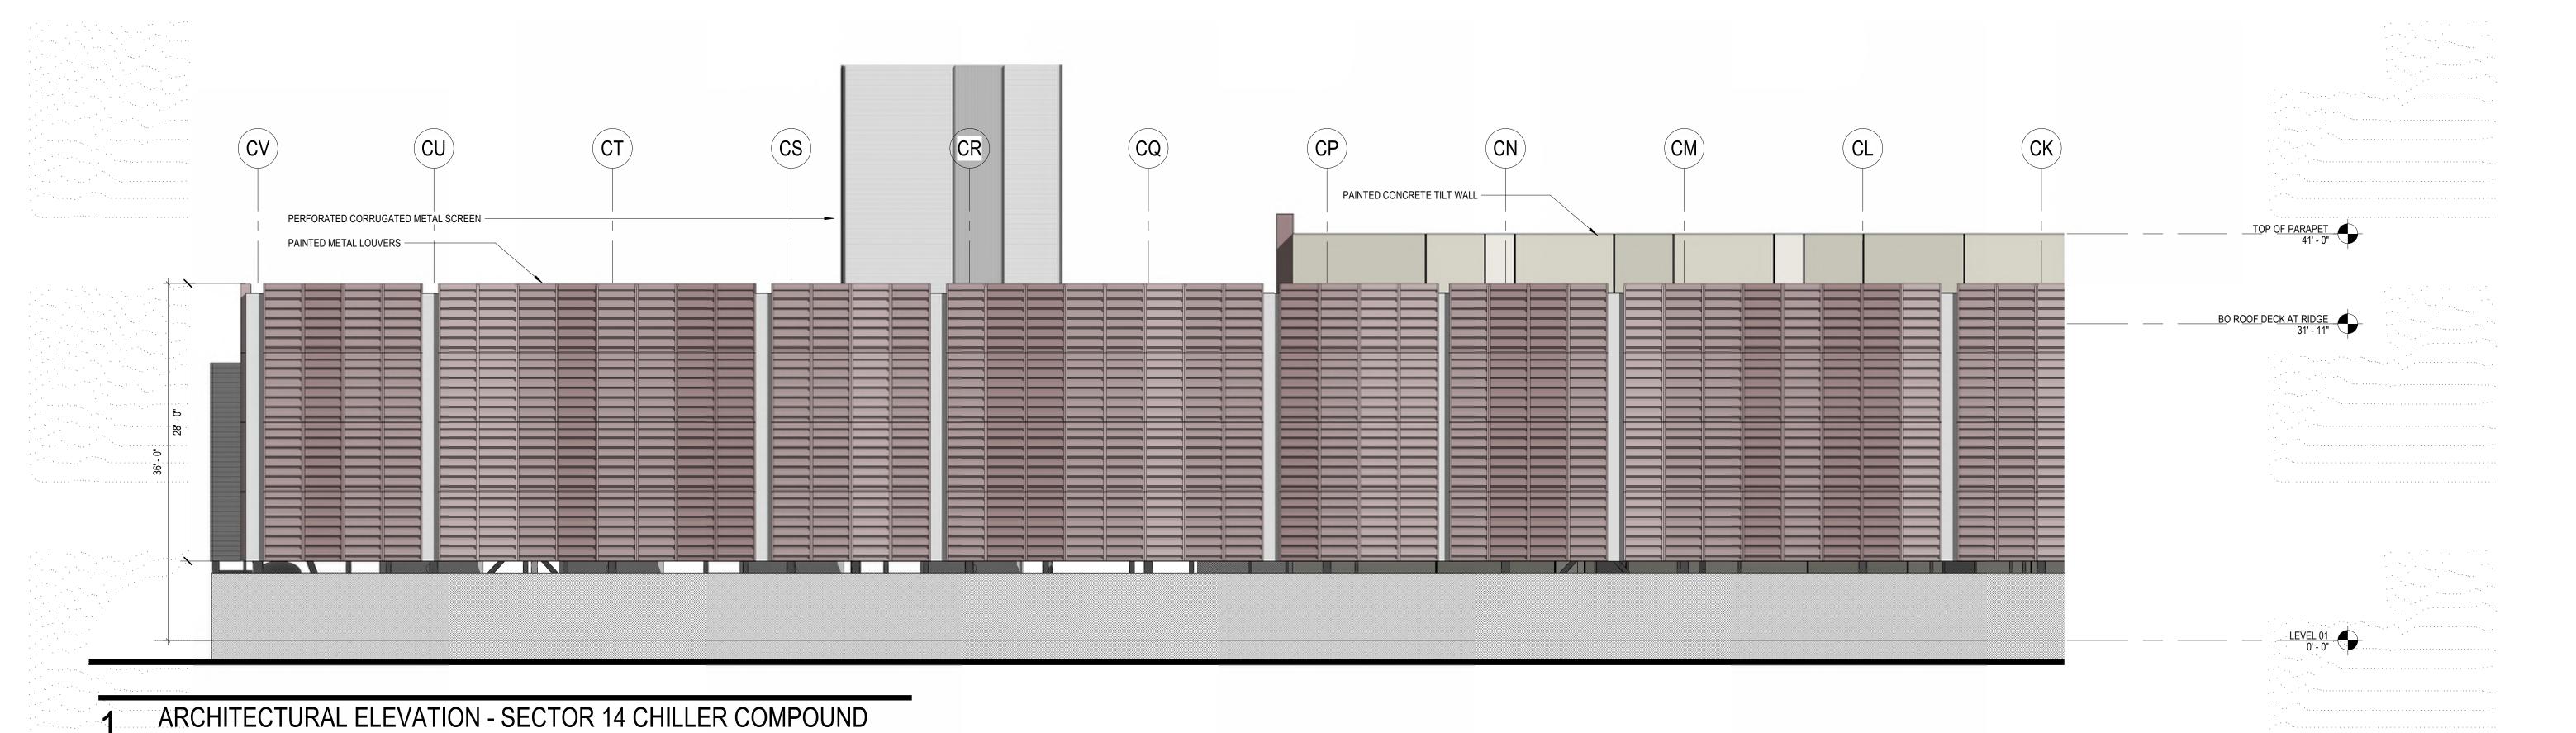





2 ARCHITECTURAL ELEVATION - SECTOR 13 CHILLER COMPOUND SCALE: 1/8" = 1'-0"

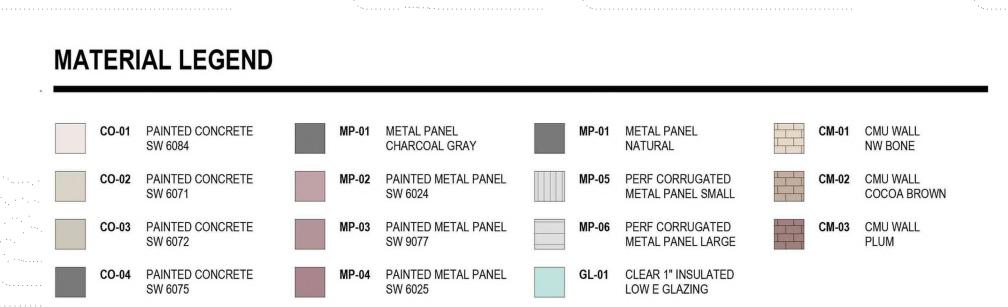


CONFIDENTIAL PROJECT ADDRESS 10464 E PECOS ROAD MESA, ARIZONA PROJECT DELIVERY PACKAGE SITE PLAN REVIEW SEAL/SIGNATURE TO THE MATERIAL AND ITEMS SHOWN ON THIS SHEET: ALL DRAWINGS, INSTRUMENTS OR OTHER DOCUMENTS NOT EXHIBITING THIS SEAL SHALL NOT BE CONSIDERED PREPARED BY THIS PROFESSIONAL, AND THIS PROFESSIONAL EXPRESSLY DISCLAIMS ANY AND ALL RESPONSIBILITY FOR SUCH PLAN, DRAWINGS OR DOCUMENTS NOT EXHIBITING THIS SEAL. ISSUE DATE: 06MAY2024 PROJECT NO: 78.3116.000 ARCHITECT: PATRICK MAGNESS DESIGNED: GENSLER DESCRIPTION 11DEC2023 SITE PLAN REVIEW 12FEB2024 SITE PLAN REVIEW - RESPONSE TO CITY COMMENTS 29MAR2024 SITE PLAN REVIEW - RESPONSE TO CITY COMMENTS 06MAY2024 SITE PLAN REVIEW - RESPONSE TO CITY COMMENTS CONFIDENTIAL ANY UNAUTHORIZED USE OR REPRODUCTION OF THIS DOCUMENT IN WHOLE OR IN PART IS PROHIBITED. DELETE THIS DOCUMENT IF YOU HAVE RECEIVED IT IN ERROR ELECTRICAL ENGINEER: MECHANICAL ENGINEER: SWANSON RINK SWANSON RINK GARY ORAZIO, PE ALI GHAMKHAR, PE (303) 832-2666 (303) 832-2666 1120 LINCOLN ST, STE 1200 1120 LINCOLN ST, STE 1200 DENVER, CO 80203 DENVER, CO 80203 STRUCTURAL ENGINEER: KIMLEY-HORN S.A. MIRO, INC. CHARLES WURL MATTHEW WEST (602) 944-5500 (303) 741-3737 7740 N 16TH ST, STE 300 4582 S ULSTER ST, STE 750 PHOENIX, AZ 85020 DENVER, CO 80237 ARCHITECT: SECURITY ENGINEER: GENSLER SWANSON RINK PATRICK MAGNESS MICHAEL GHEZZI (602) 523-4900 (303) 832-2666 2575 E CAMELBACK RD STE 175 1120 LINCOLN ST, STE 1200 PHOENIX, AZ 85016 TELECOM ENGINEER: SWANSON RINK THAINA GLASSEN (303) 832-2666 1120 LINCOLN ST, STE 1200 DENVER, CO 80203 PROJECT: SITE PLAN - 10464 E PECOS ROAD ENLARGED EXTERIOR ELEVATIONS PAPER SIZE: | SCALE: ARCH E1 1/8" = 1'-0"

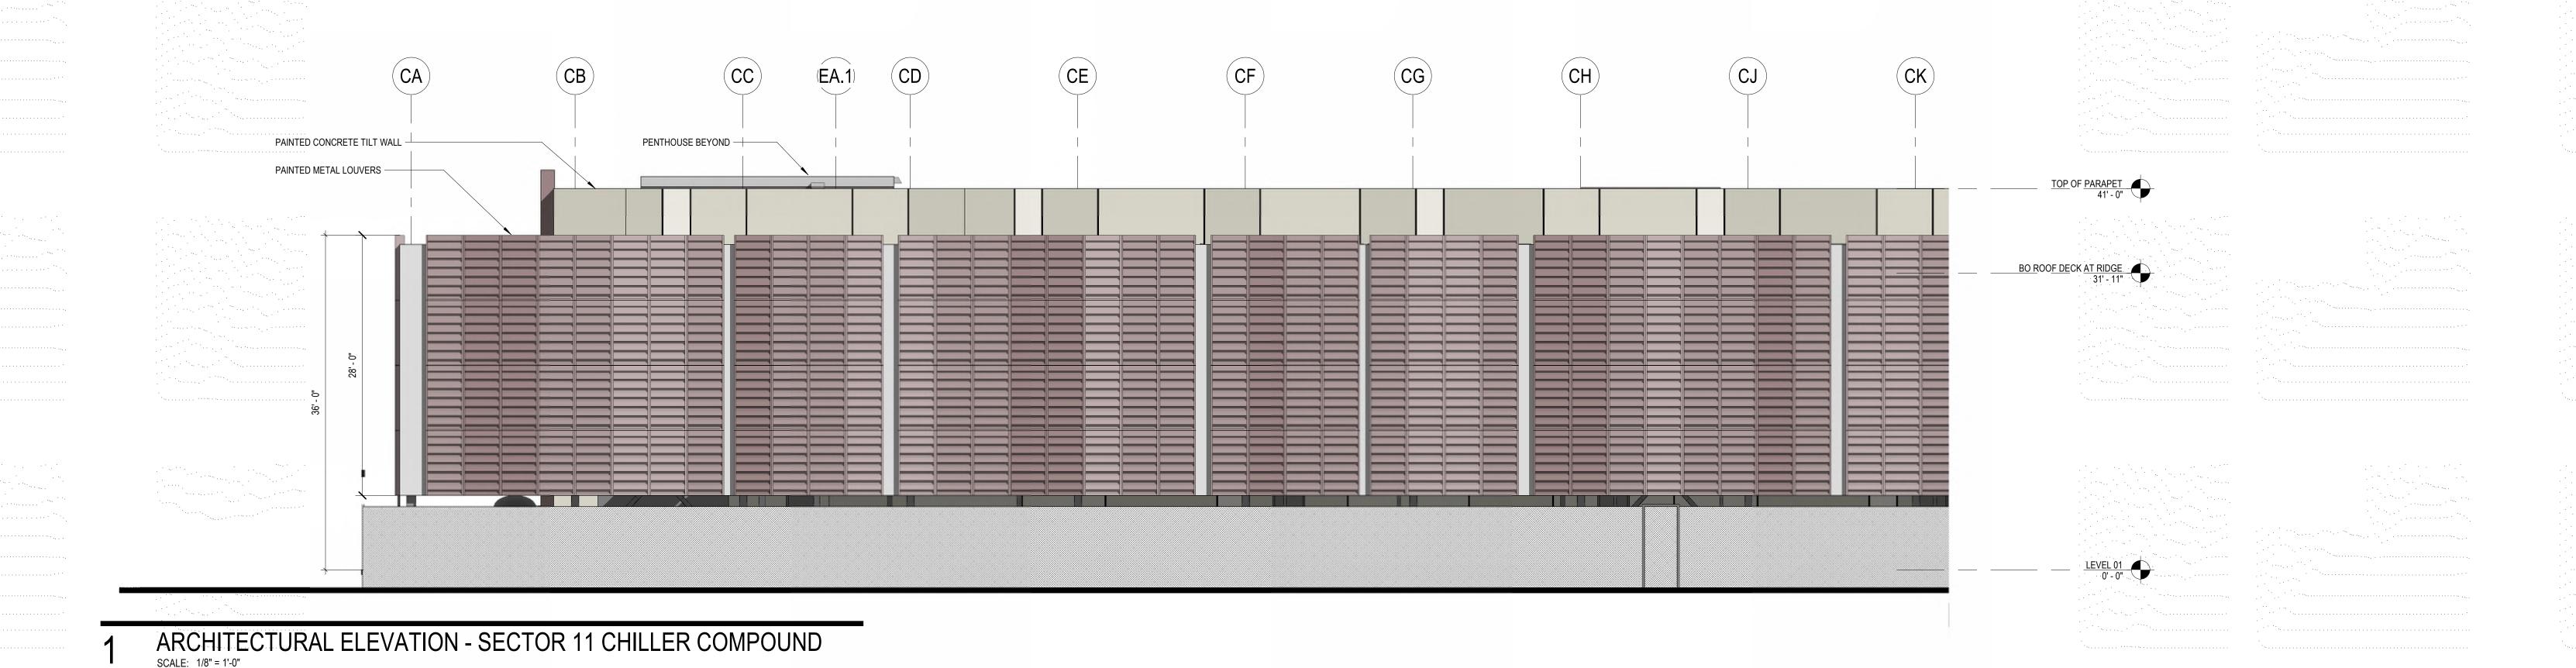


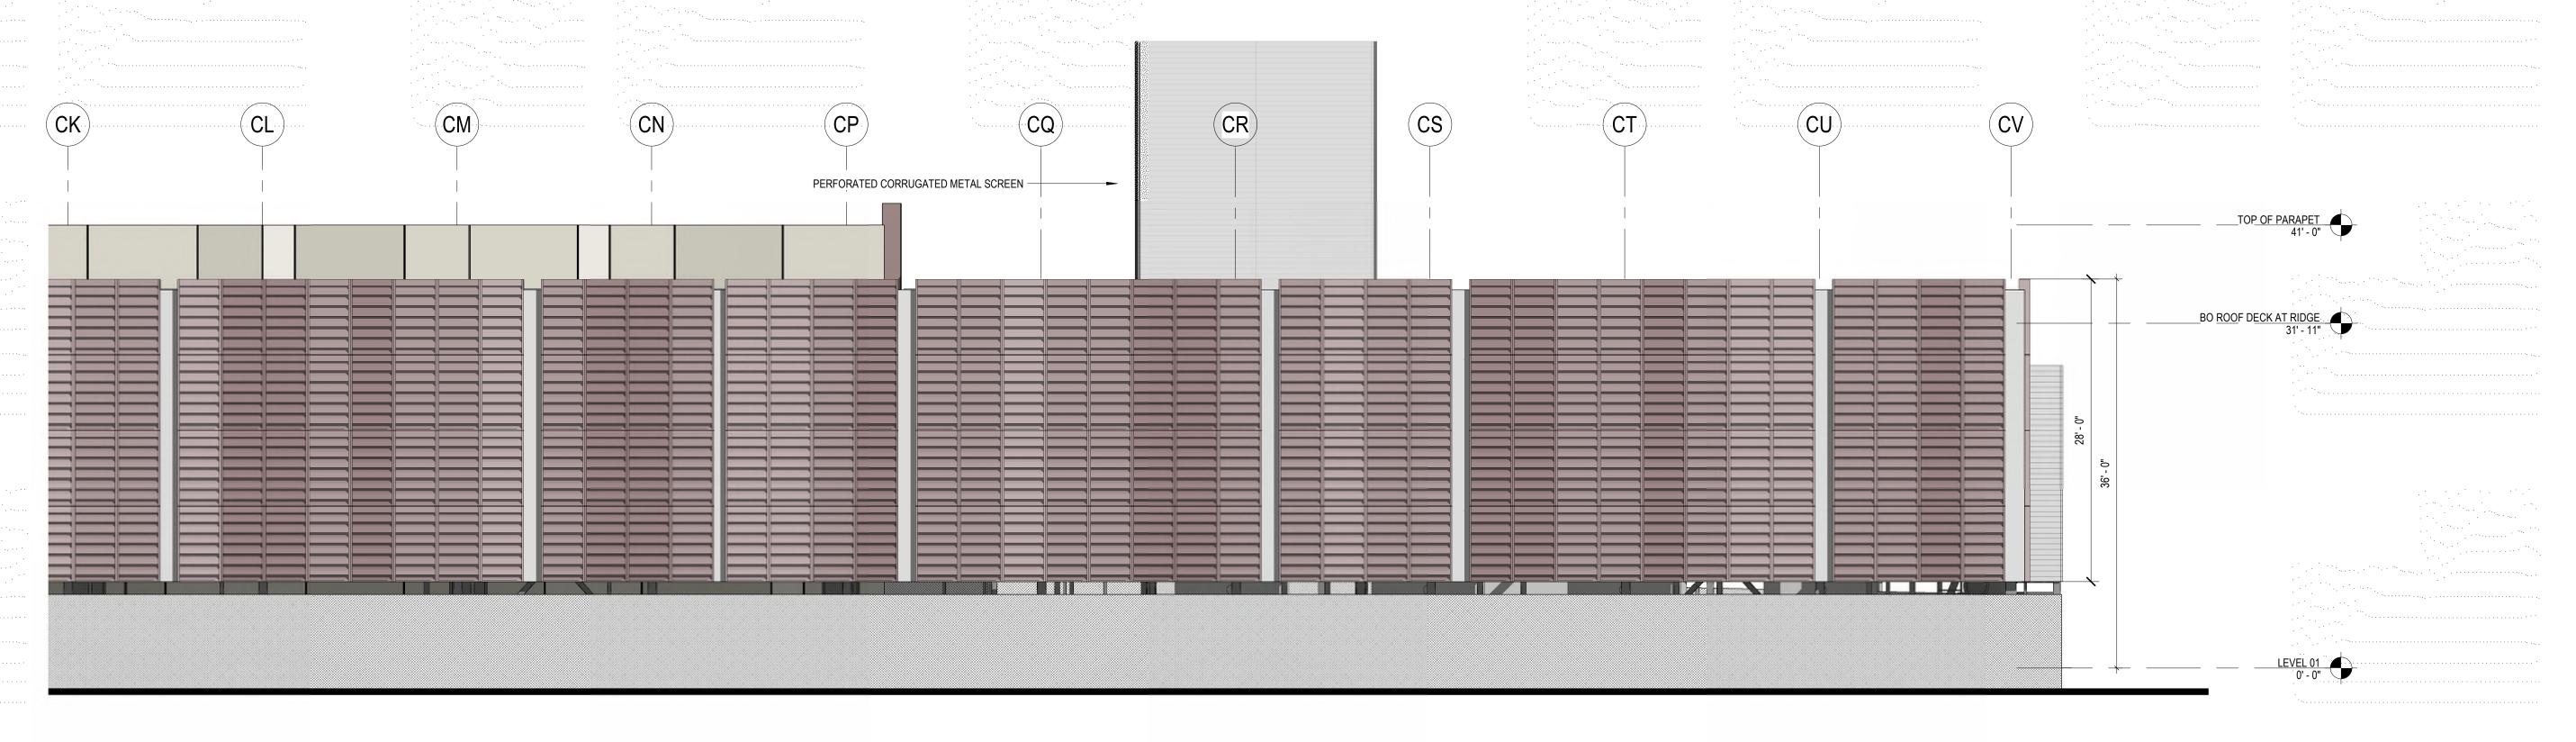


2 ARCHITECTURAL ELEVATION - SECTOR 12 CHILLER COMPOUND

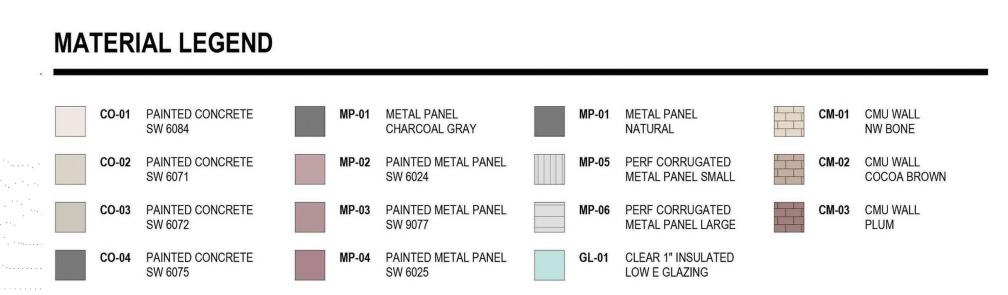


CONFIDENTIAL 10464 E PECOS ROAD MESA, ARIZONA PROJECT DELIVERY PACKAGE SITE PLAN REVIEW SEAL/SIGNATURE TO THE MATERIAL AND ITEMS SHOWN ON THIS SHEET: ALL DRAWINGS, EXPRESSLY DISCLAIMS ANY AND ALL RESPONSIBILITY FOR SUCH PLAN, DRAWINGS OR DOCUMENTS NOT EXHIBITING THIS SEAL. ISSUE DATE: 06MAY2024 PROJECT NO: 78.3116.000 ARCHITECT: PATRICK MAGNESS DESIGNED: GENSLER 11DEC2023 SITE PLAN REVIEW 12FEB2024 SITE PLAN REVIEW - RESPONSE TO CITY COMMENTS CONFIDENTIAL
ANY UNAUTHORIZED USE OR REPRODUCTION OF THIS DOCUMENT IN WHOLE OR IN PART IS PROHIBITED. DELETE THIS DOCUMENT IF YOU HAVE RECEIVED IT IN ERROR ELECTRICAL ENGINEER MECHANICAL ENGINEER: SWANSON RINK SWANSON RINK GARY ORAZIO, PE ALI GHAMKHAR, PE (303) 832-2666 (303) 832-2666 1120 LINCOLN ST, STE 1200 1120 LINCOLN ST, STE 1200 DENVER, CO 80203 DENVER, CO 80203 STRUCTURAL ENGINEER KIMLEY-HORN S.A. MIRO, INC. CHARLES WURL MATTHEW WEST (602) 944-5500 (303) 741-3737 7740 N 16TH ST, STE 300 4582 S ULSTER ST, STE 750 PHOENIX, AZ 85020 DENVER, CO 80237 SECURITY ENGINEER: ARCHITECT: GENSLER SWANSON RINK PATRICK MAGNESS MICHAEL GHEZZI (602) 523-4900 (303) 832-2666 2575 E CAMELBACK RD STE 175 1120 LINCOLN ST, STE 1200 PHOENIX, AZ 85016 TELECOM ENGINEER: SWANSON RINK THAINA GLASSEN (303) 832-2666 1120 LINCOLN ST, STE 1200 DENVER, CO 80203 SITE PLAN - 10464 E PECOS ROAD **ENLARGED EXTERIOR ELEVATIONS** PAPER SIZE: | SCALE: ARCH E1 1/8" = 1'-0"

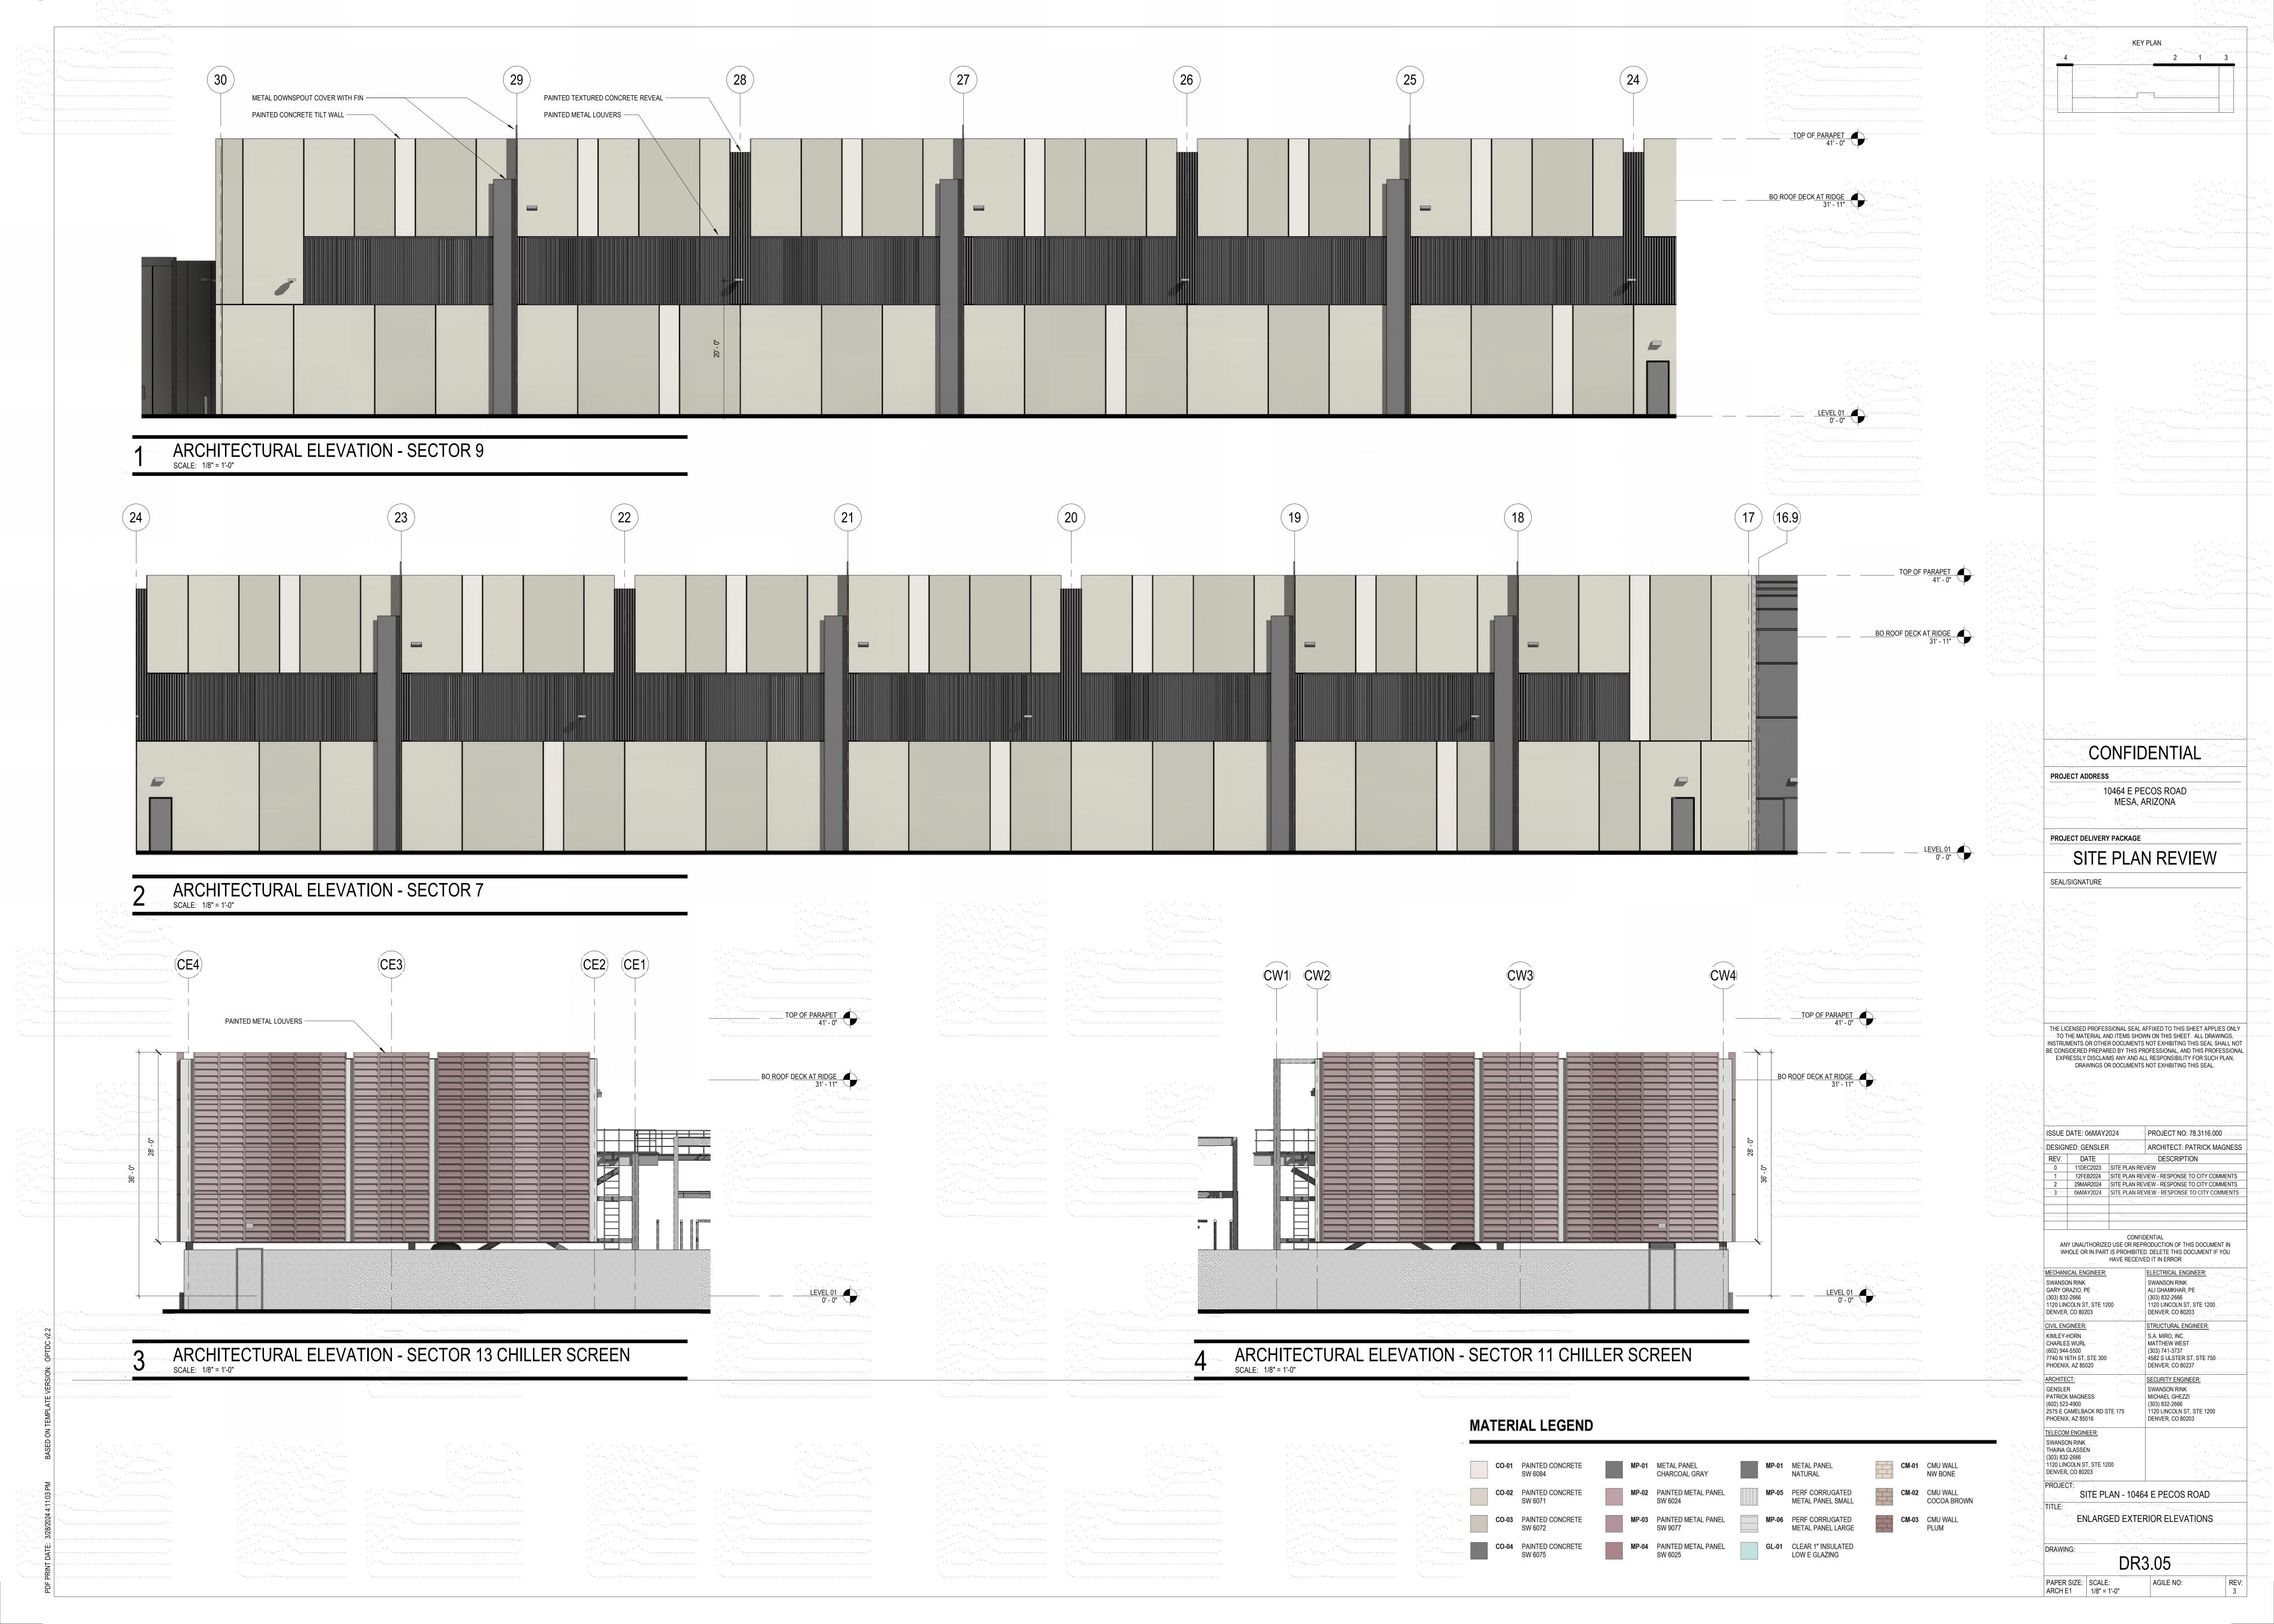

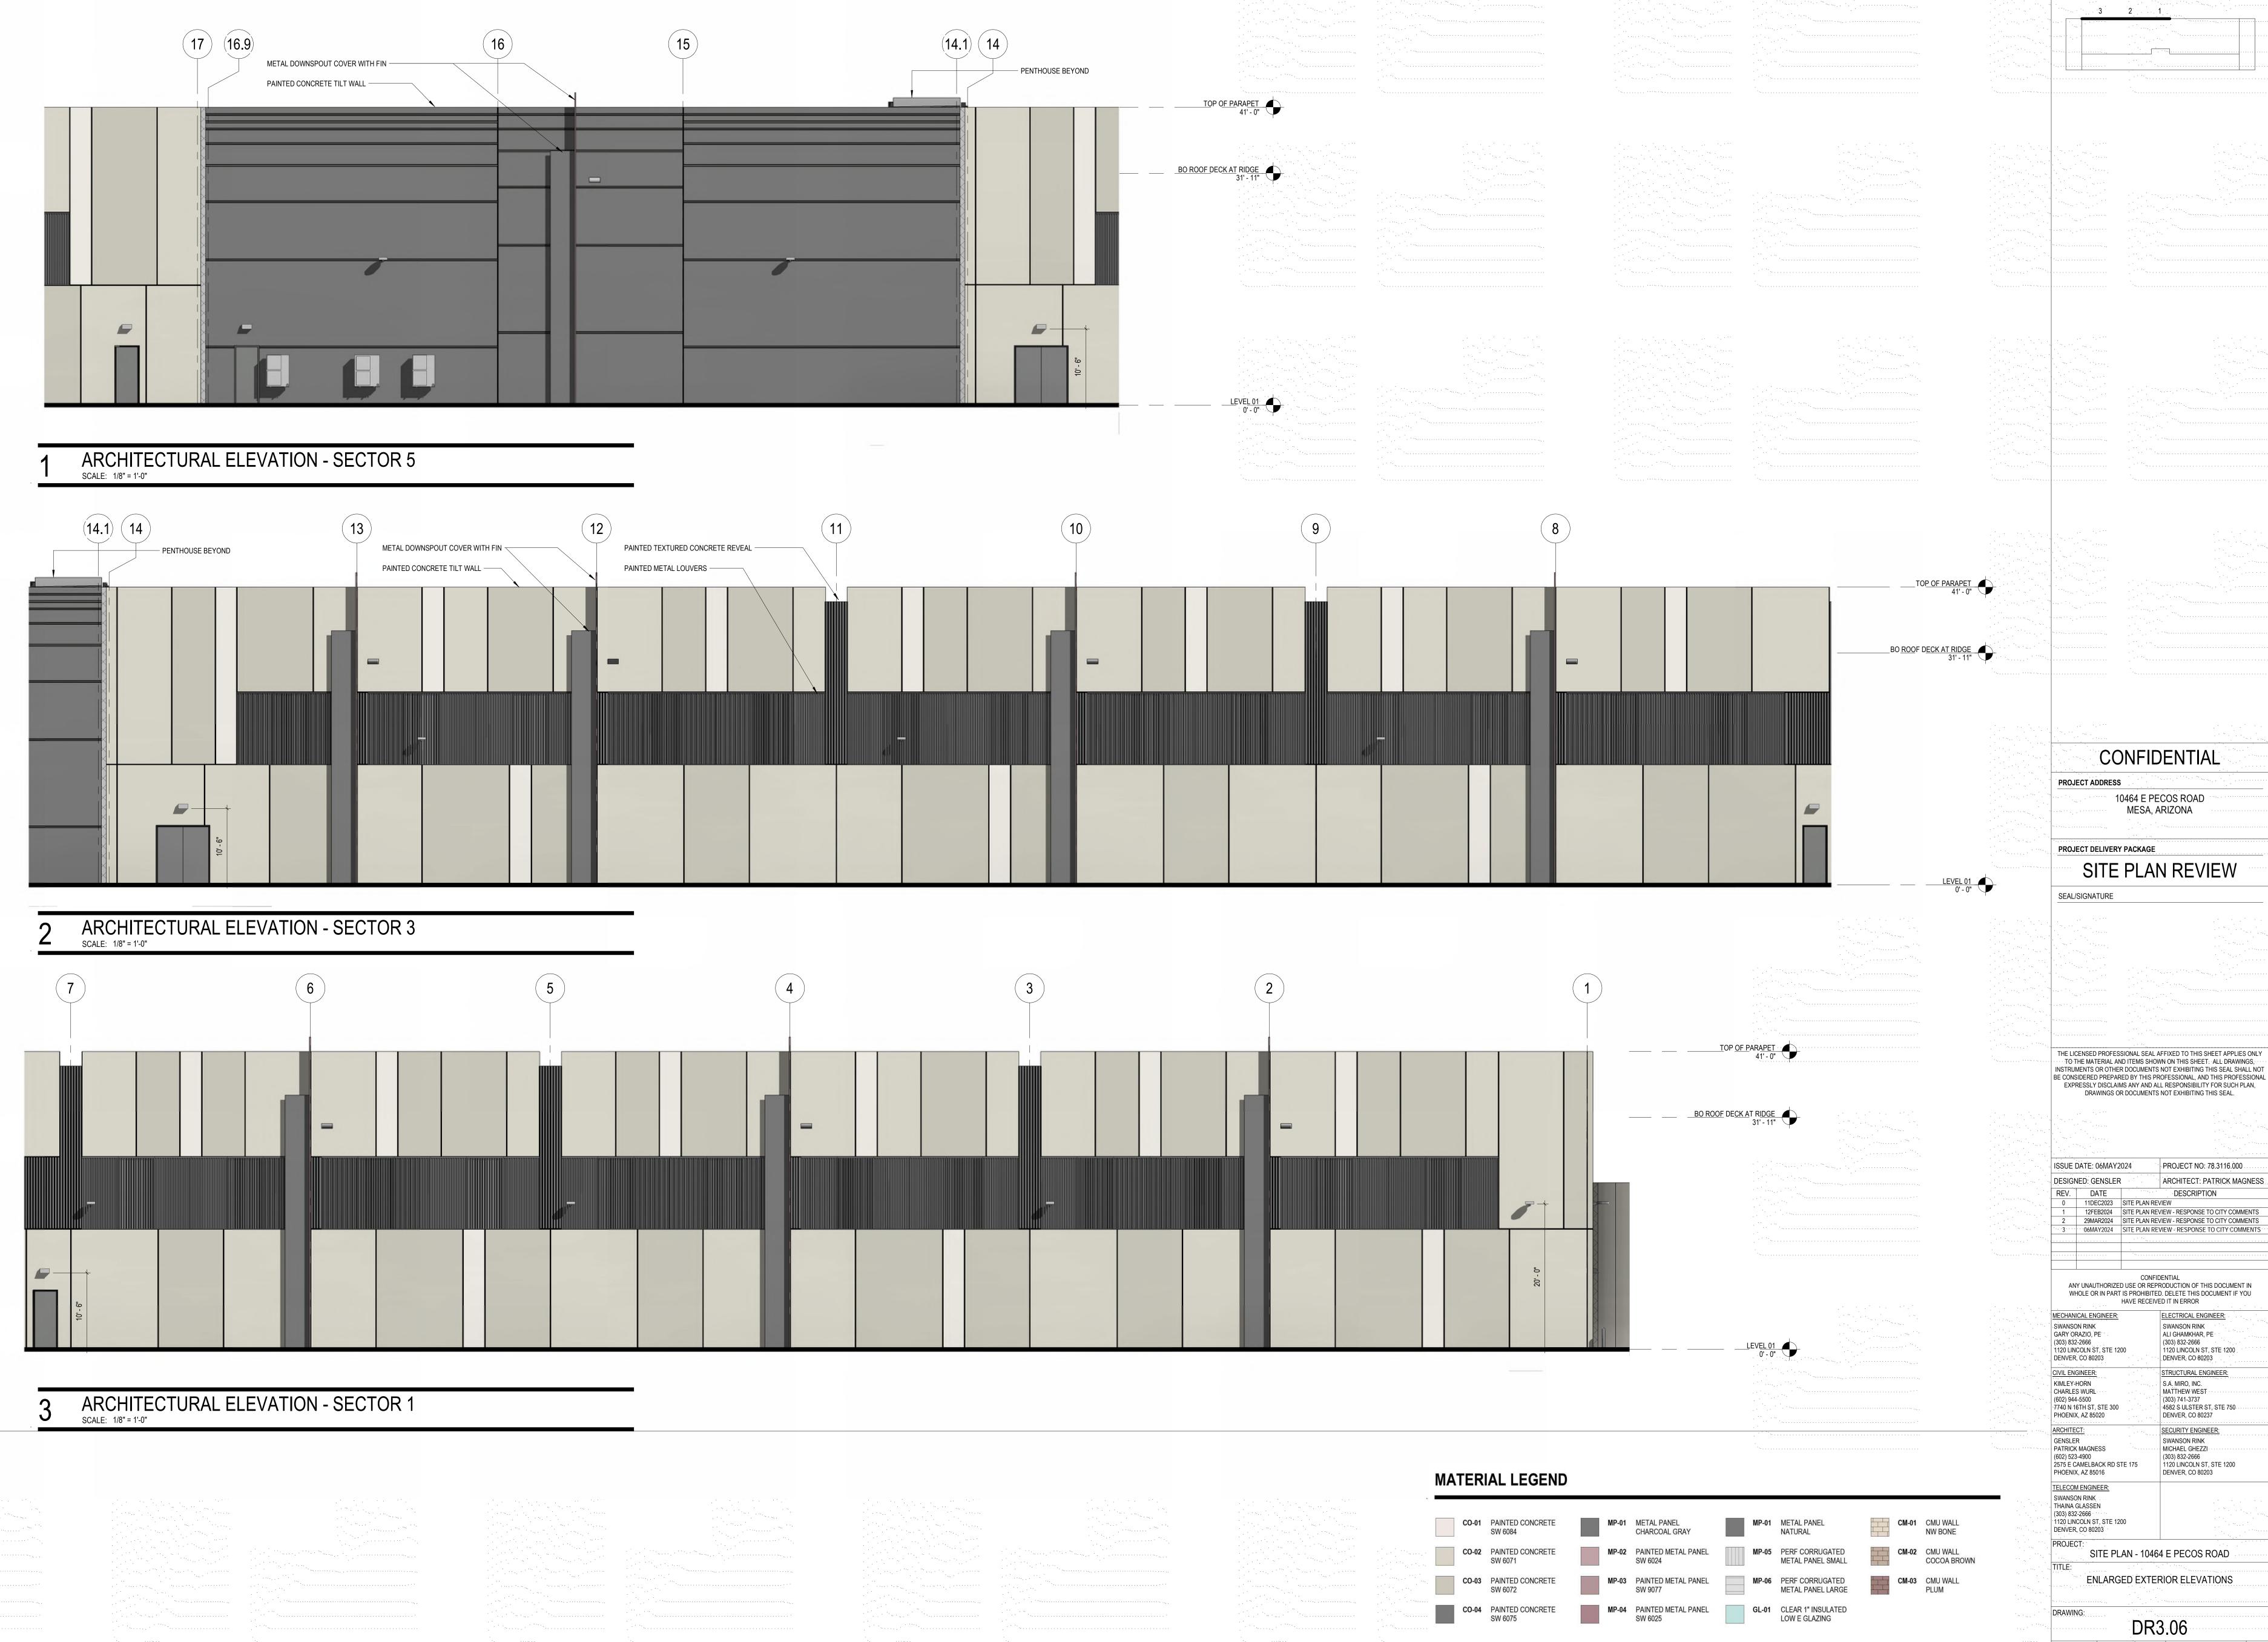


PAPER SIZE: | SCALE: ARCH E1 1/8" = 1'-0"

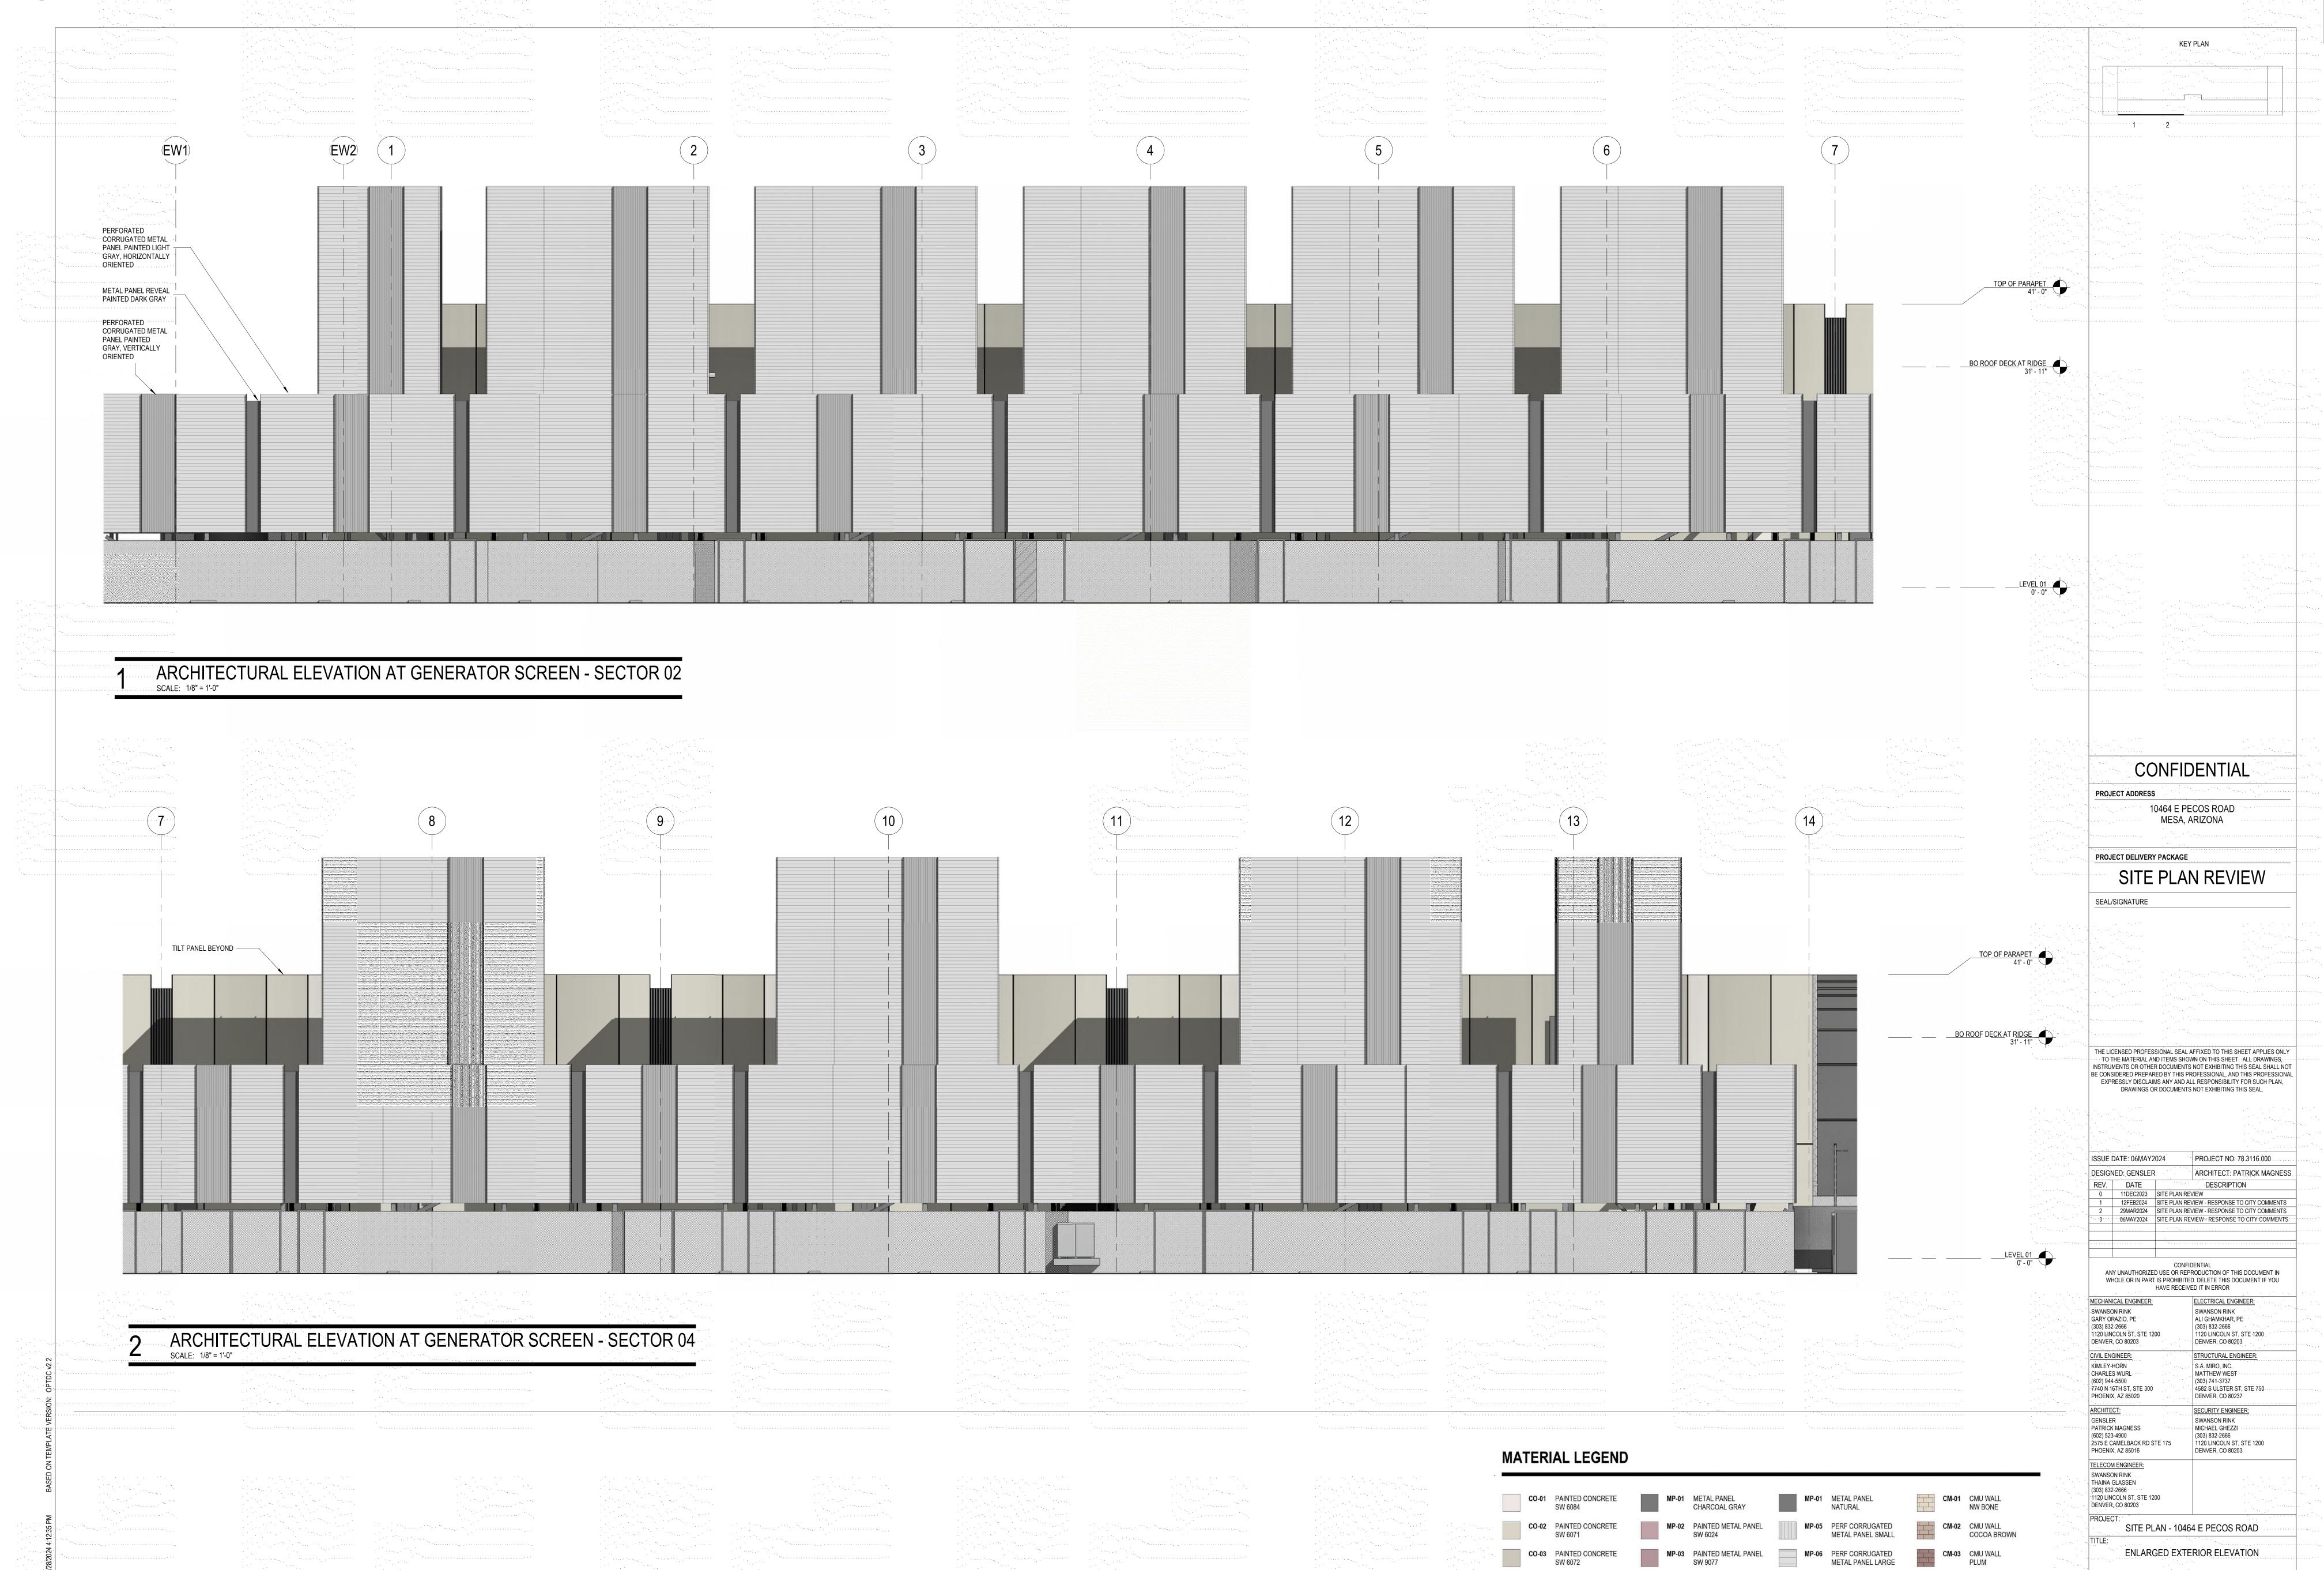


CO-04 PAINTED CONCRETE SW 6075

MP-04 PAINTED METAL PANEL SW 6025 GL-01 CLEAR 1" INSULATED LOW E GLAZING


| PAPER SIZE: | SCALE: | ARCH E1 | 1/8" = 1'-0"

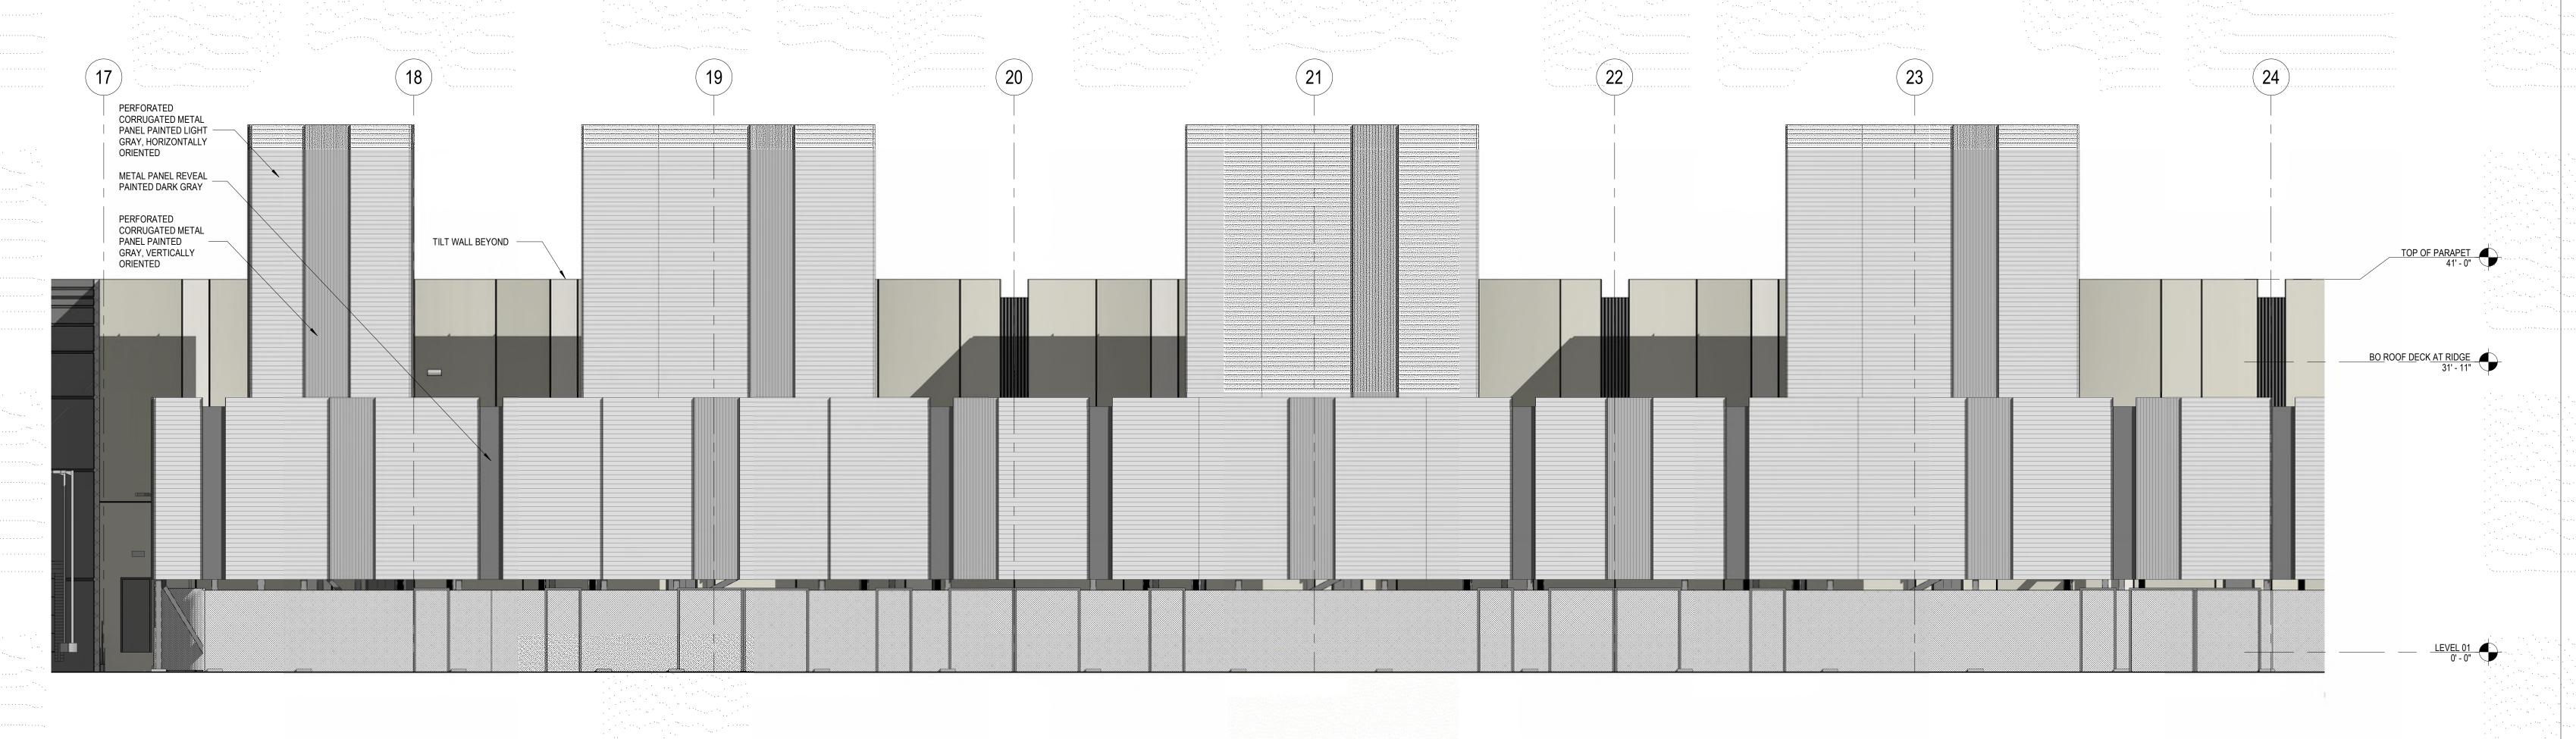

ARCHITECTURAL ELEVATION AT GENERATOR SCREEN - SECTOR 8
SCALE: 1/8" = 1'-0"

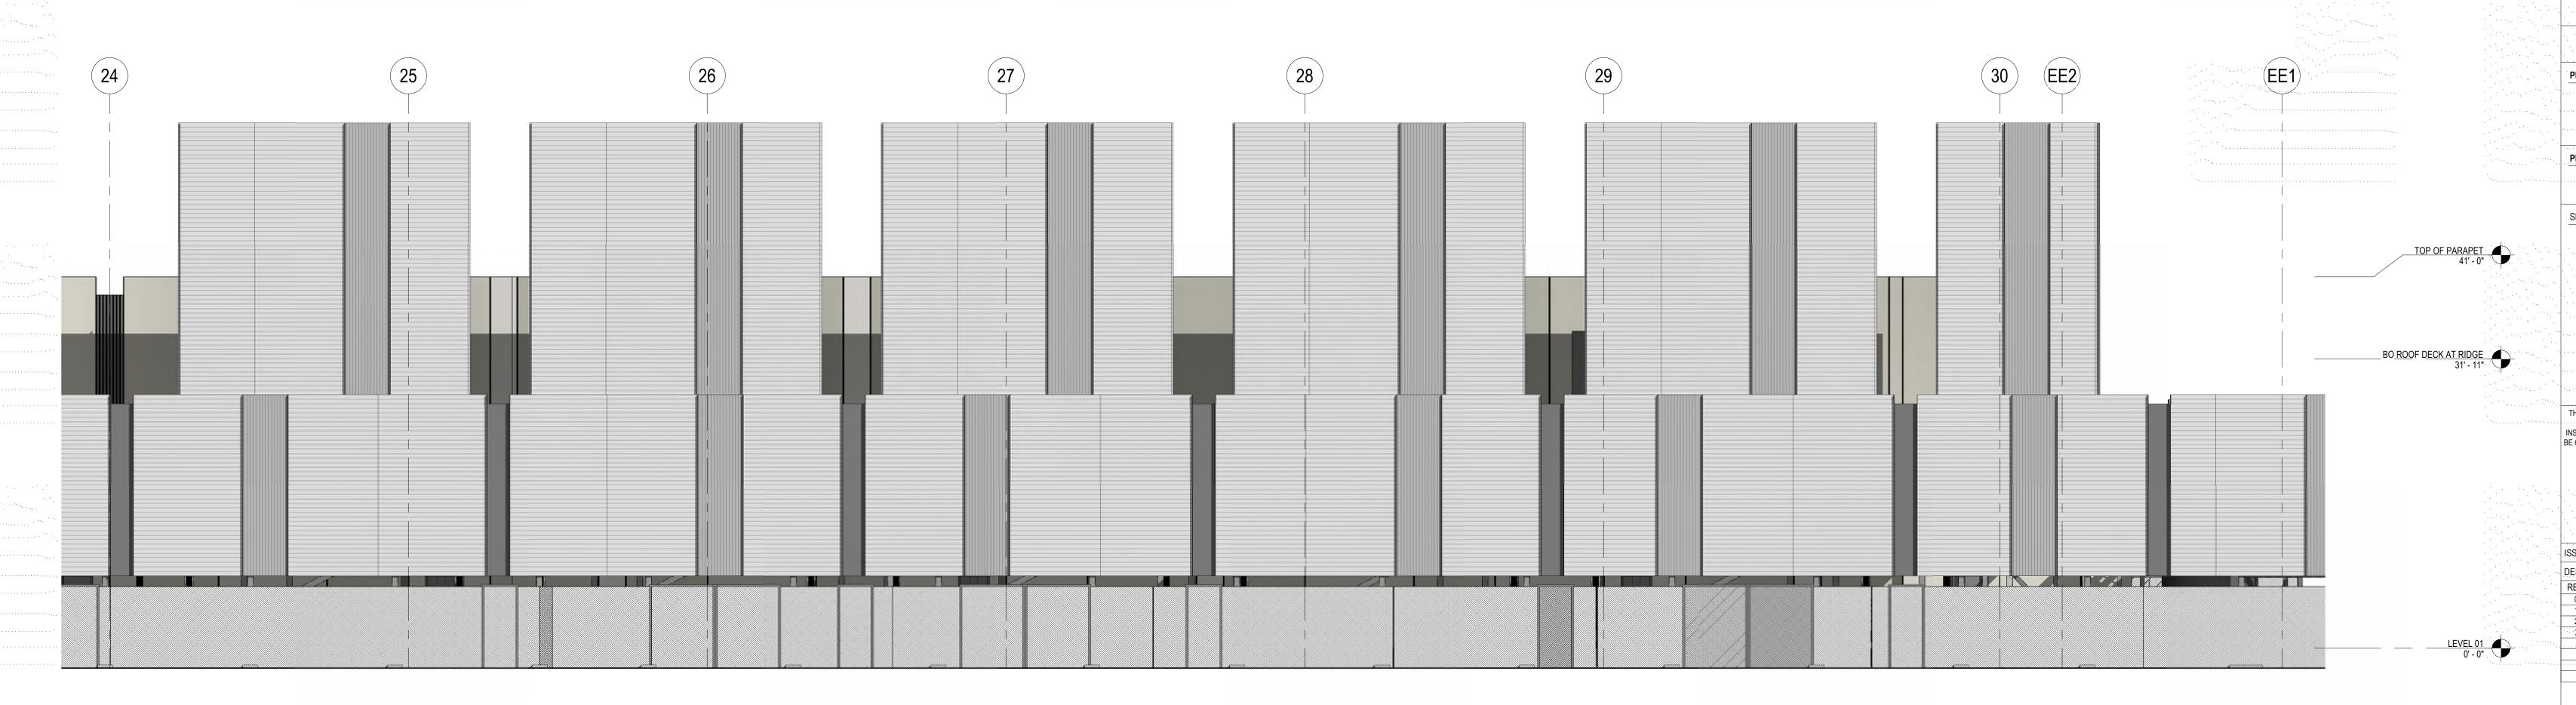

2 ARCHITECTURAL ELEVATION AT GENERATOR SCREEN - SECTOR 10 SCALE: 1/8" = 1'-0"

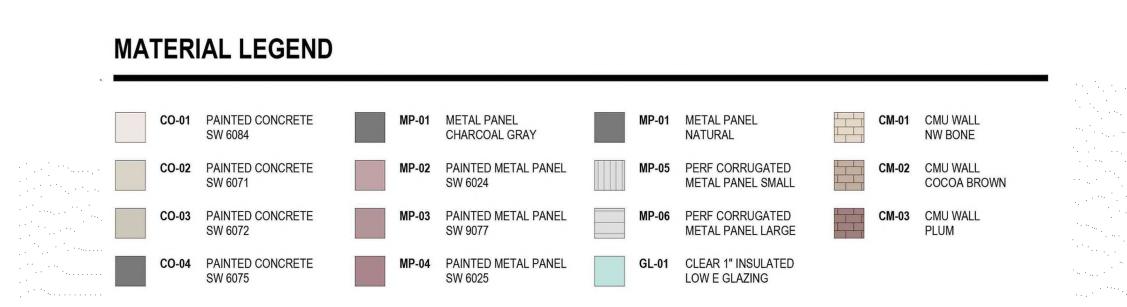

CONFIDENTIAL 10464 E PECOS ROAD MESA, ARIZONA PROJECT DELIVERY PACKAGE SITE PLAN REVIEW SEAL/SIGNATURE TO THE MATERIAL AND ITEMS SHOWN ON THIS SHEET: ALL DRAWINGS, INSTRUMENTS OR OTHER DOCUMENTS NOT EXHIBITING THIS SEAL SHALL NOT BE CONSIDERED PREPARED BY THIS PROFESSIONAL, AND THIS PROFESSIONAL EXPRESSLY DISCLAIMS ANY AND ALL RESPONSIBILITY FOR SUCH PLAN, DRAWINGS OR DOCUMENTS NOT EXHIBITING THIS SEAL. ISSUE DATE: 06MAY2024 PROJECT NO: 78.3116.000 ARCHITECT: PATRICK MAGNESS 0 11DEC2023 SITE PLAN REVIEW 12FEB2024 SITE PLAN REVIEW - RESPONSE TO CITY COMMENTS 29MAR2024 SITE PLAN REVIEW - RESPONSE TO CITY COMMENTS 06MAY2024 SITE PLAN REVIEW - RESPONSE TO CITY COMMENTS CONFIDENTIAL ANY UNAUTHORIZED USE OR REPRODUCTION OF THIS DOCUMENT IN WHOLE OR IN PART IS PROHIBITED. DELETE THIS DOCUMENT IF YOU HAVE RECEIVED IT IN ERROR MECHANICAL ENGINEER: ELECTRICAL ENGINEER SWANSON RINK SWANSON RINK GARY ORAZIO, PE ALI GHAMKHAR, PE (303) 832-2666 (303) 832-2666 1120 LINCOLN ST, STE 1200 1120 LINCOLN ST, STE 1200 DENVER, CO 80203 DENVER, CO 80203 STRUCTURAL ENGINEER KIMLEY-HORN S.A. MIRO, INC. CHARLES WURL MATTHEW WEST (602) 944-5500 (303) 741-3737 7740 N 16TH ST, STE 300 4582 S ULSTER ST, STE 750 PHOENIX, AZ 85020 DENVER, CO 80237 SECURITY ENGINEER: GENSLER SWANSON RINK PATRICK MAGNESS MICHAEL GHEZZI (602) 523-4900 (303) 832-2666 1120 LINCOLN ST, STE 1200 2575 E CAMELBACK RD STE 175 PHOENIX, AZ 85016 TELECOM ENGINEER: SWANSON RINK THAINA GLASSEN (303) 832-2666 1120 LINCOLN ST, STE 1200


DENVER, CO 80203

| PAPER SIZE: | SCALE: | ARCH E1 | 1/8" = 1'-0"


SITE PLAN - 10464 E PECOS ROAD

ENLARGED EXTERIOR ELEVATION


PROJECT:

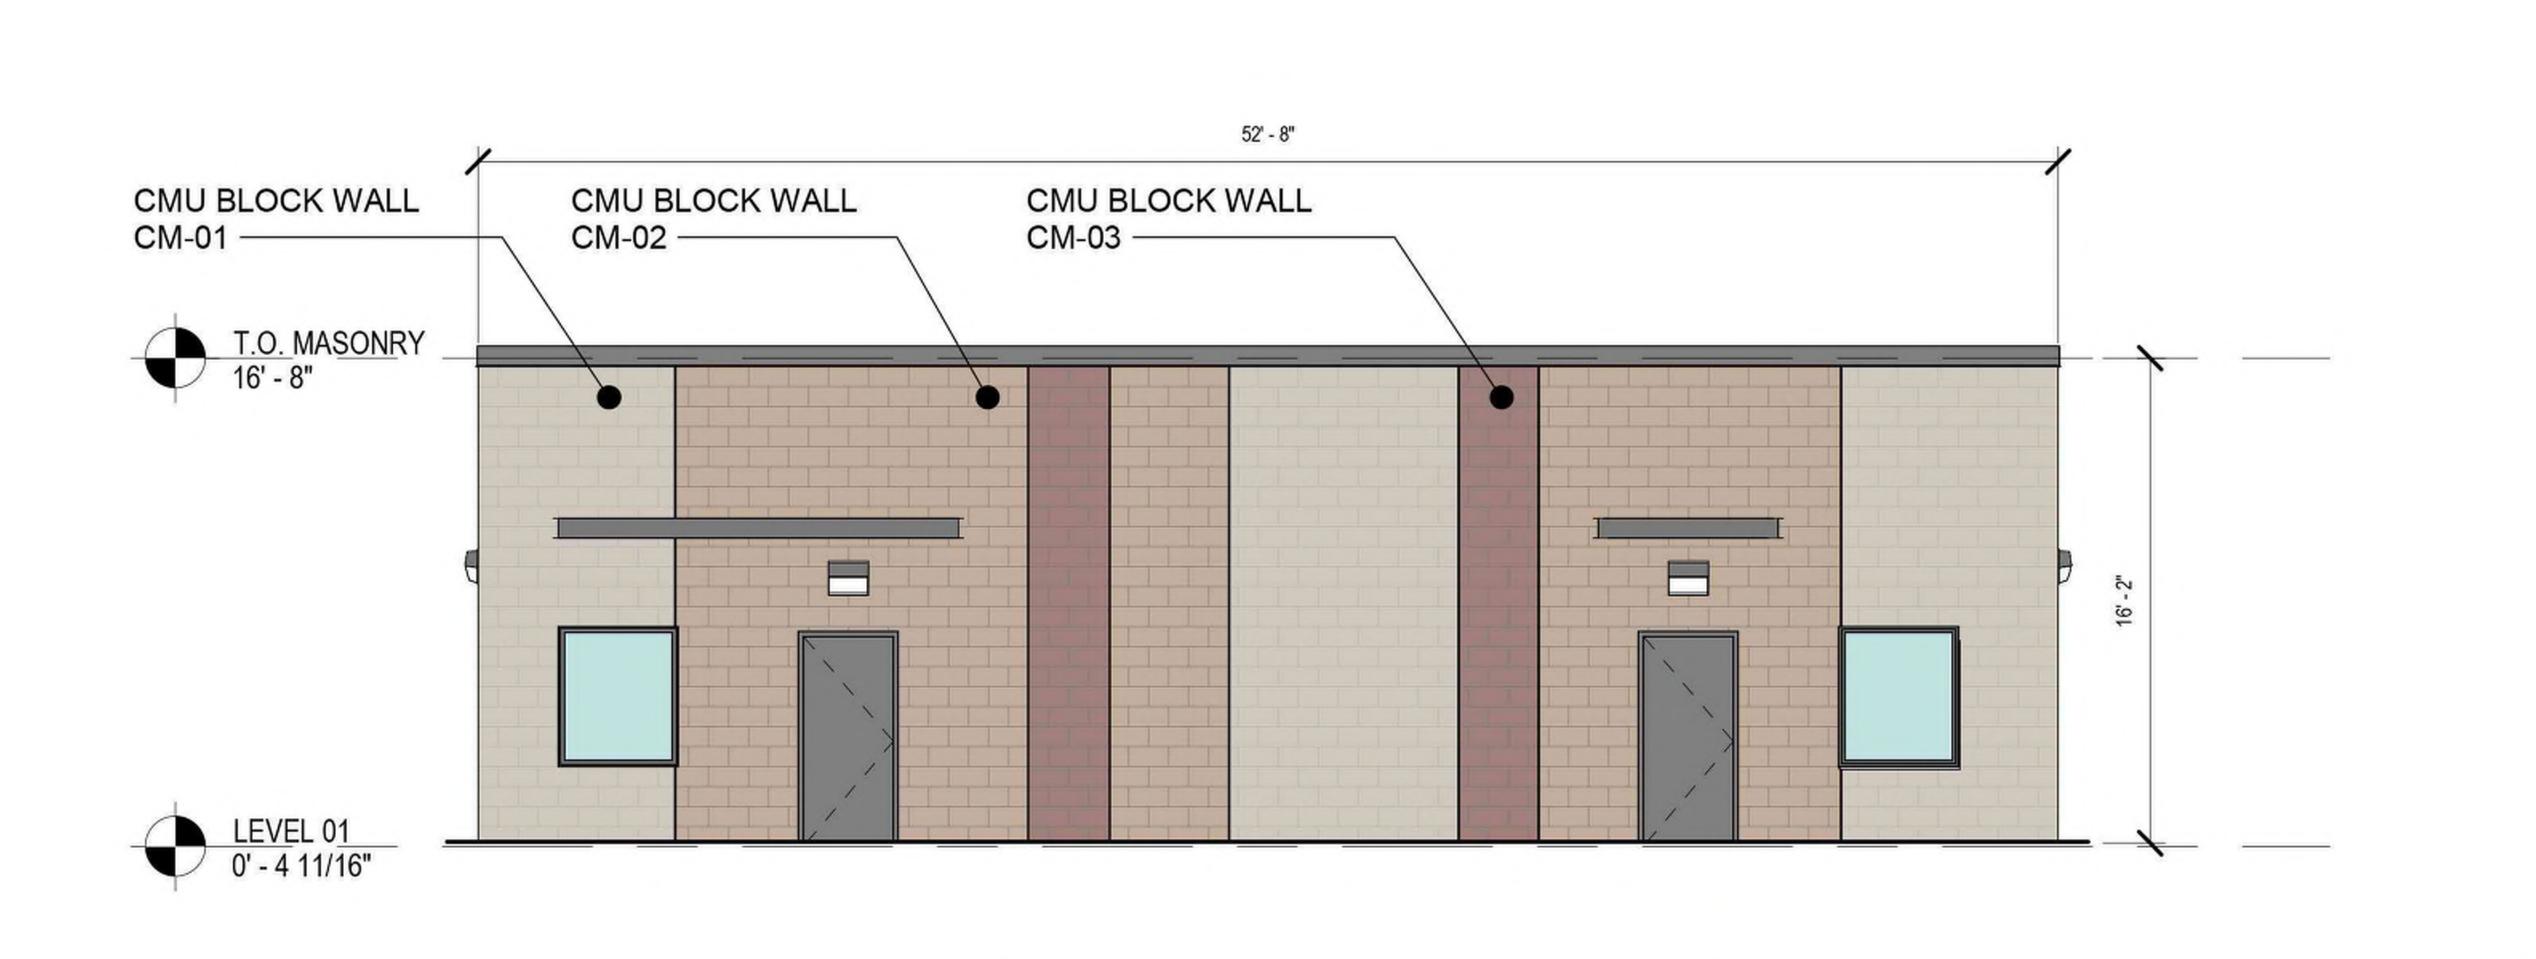


EXTERIOR ELEVATION - SECURITY BUILDING FRONT

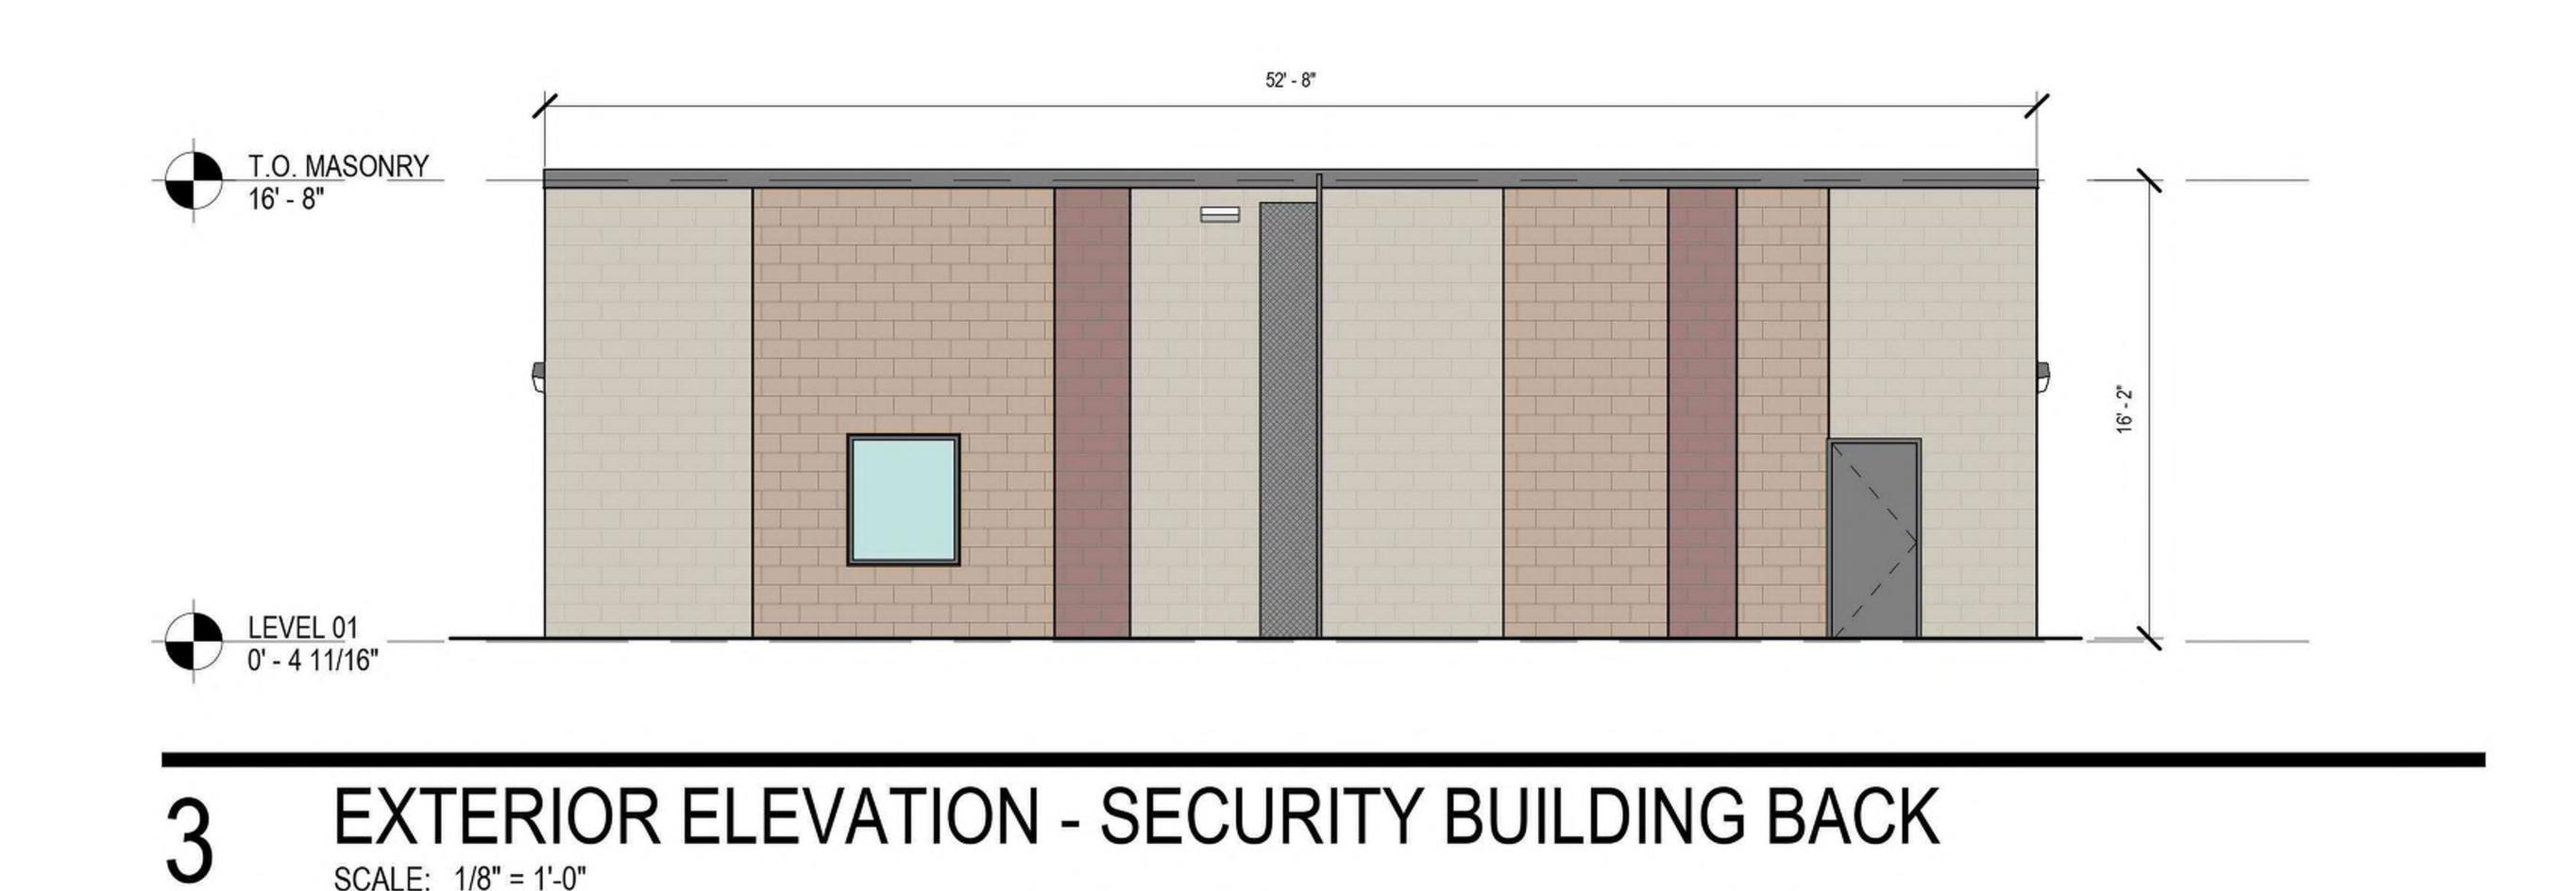



EXTERIOR ELEVATION - SECURITY BUILDING SIDE A

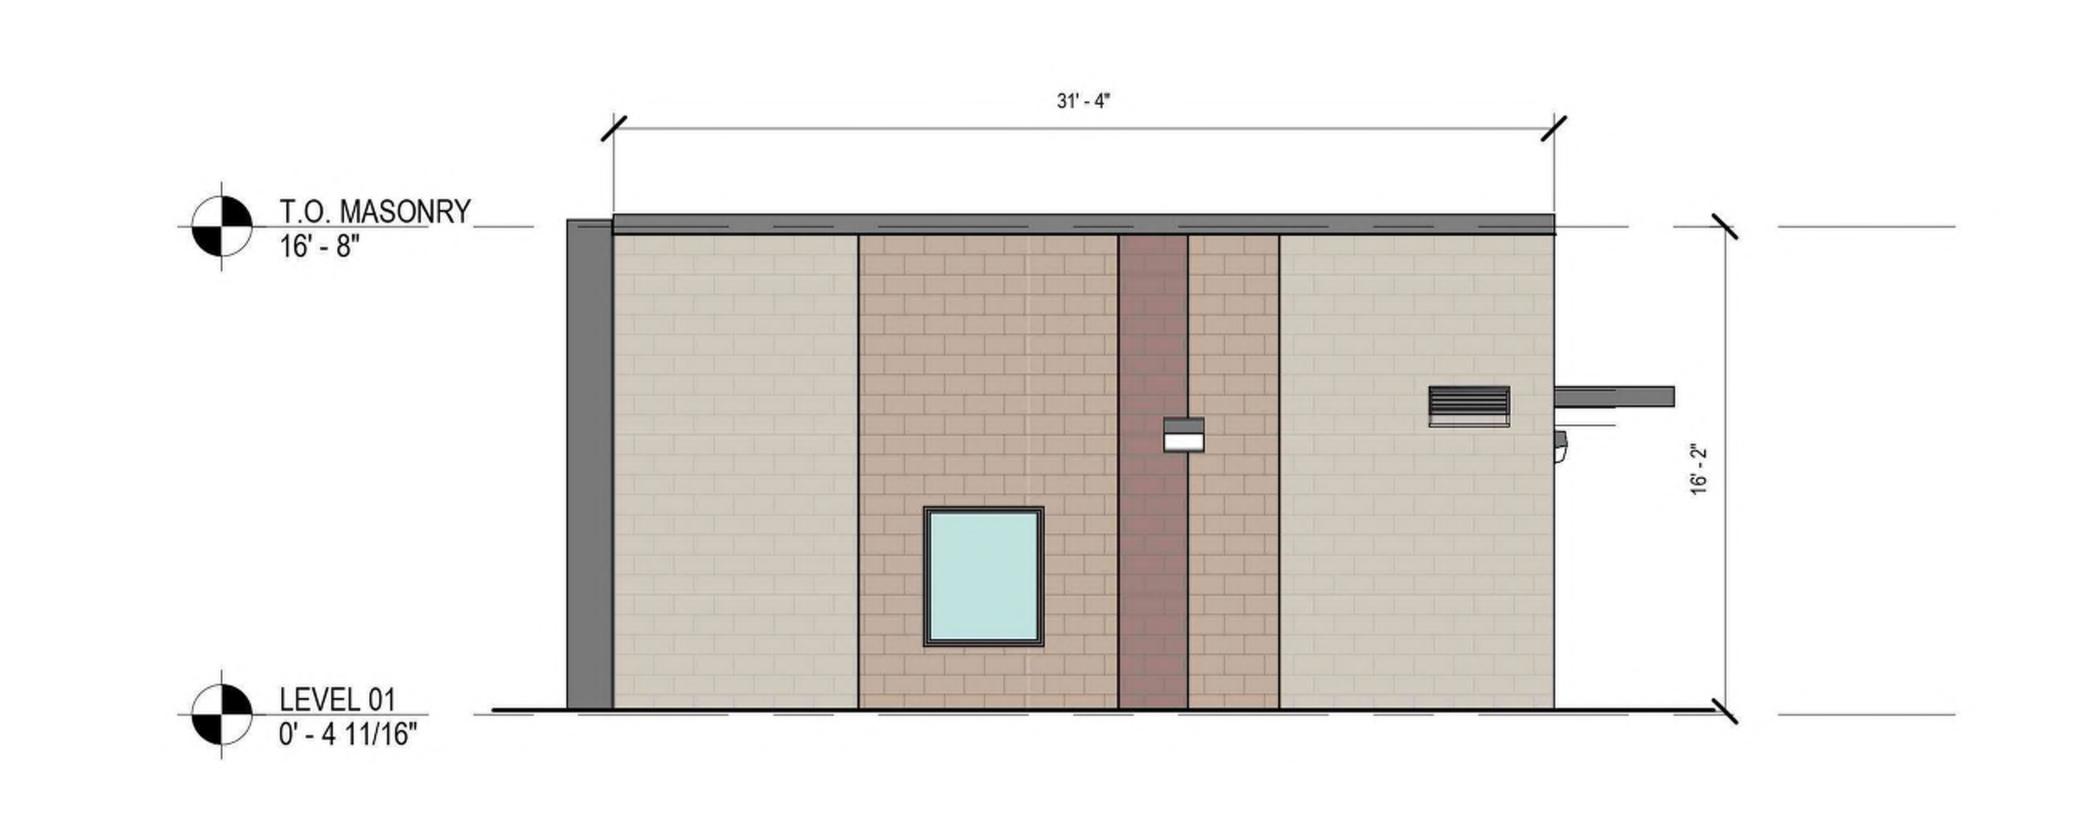


EXTERIOR ELEVATION - SECURITY BUILDING SIDE B

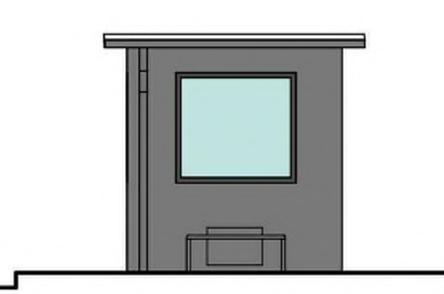

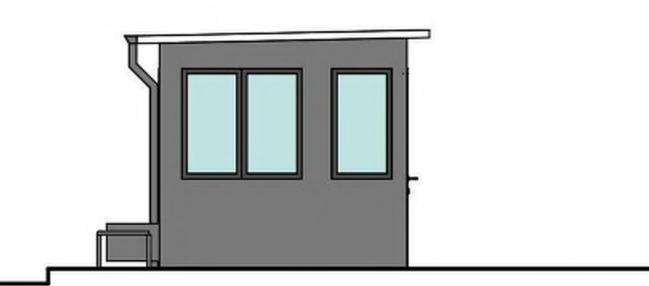

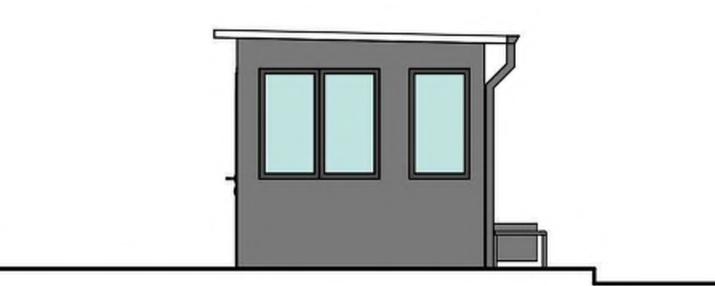

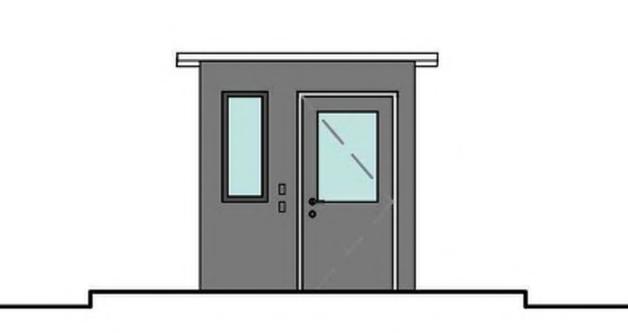


ELEVATION - GATEHOUSE FRONT

ELEVATION - GATEHOUSE SIDE A

ELEVATION - GATEHOUSE SIDE B

ELEVATION - GATEHOUSE BACK

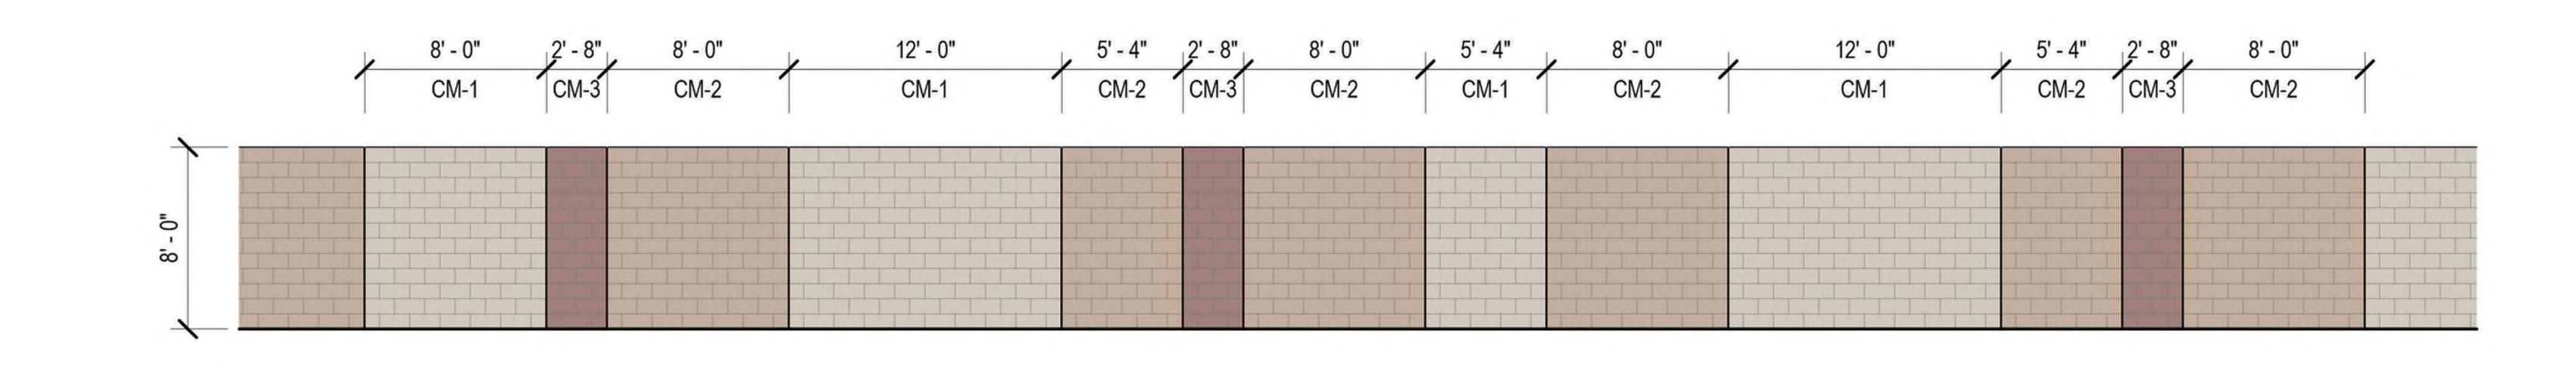

ELEVATION - SITE WALL

**MATERIAL LEGEND** 

CM-01 CMU WALL CM-02 CMU WALL MP-02 PAINTED METAL PANEL CO-02 PAINTED CONCRETE MP-05 PERF CORRUGATED CM-03 CMU WALL MP-03 PAINTED METAL PANEL MP-06 PERF CORRUGATED

4582 S ULSTER ST #750 DENVER, CO 80237 ARCHITECT:
GENSLER
PATRICK MAGNESS
(602) 523-4900
2575 CAMELBACK RD, STE 175 SECURITY ENGINEER: 1120 LINCOLN ST, STE 1200 DENVER, CO 80203 TELECOM ENGINEER:
SWANSON RINK
THAINA GLASSEN
(303) 832-2666
1120 LINCOLN ST, STE 1200
DENVER, CO 80203

CONFIDENTIAL

10464 E PECOS ROAD

SITE PLAN REVIEW

EXPRESSLY DISCLAIMS ANY AND ALL RESPONSIBILITY FOR SUCH PLAN,
DRAWINGS OR DOCUMENTS NOT EXHIBITING THIS SEAL.

WHOLE OR IN PART IS PROHIBITED. DELETE THIS DOCUMENT IF YOU HAVE RECEIVED IT IN ERROR

PROJECT NO: 78.3116.000

ARCHITECT: PATRICK MAGNESS

PROJECT ADDRESS

SEAL/SIGNATURE

PROJECT DELIVERY PACKAGE

SITE PLAN - 10464 E PECOS ROAD **ENLARGED EXTERIOR ELEVATIONS** 

MP-04 PAINTED METAL PANEL

GL-01 CLEAR 1" INSULATED