



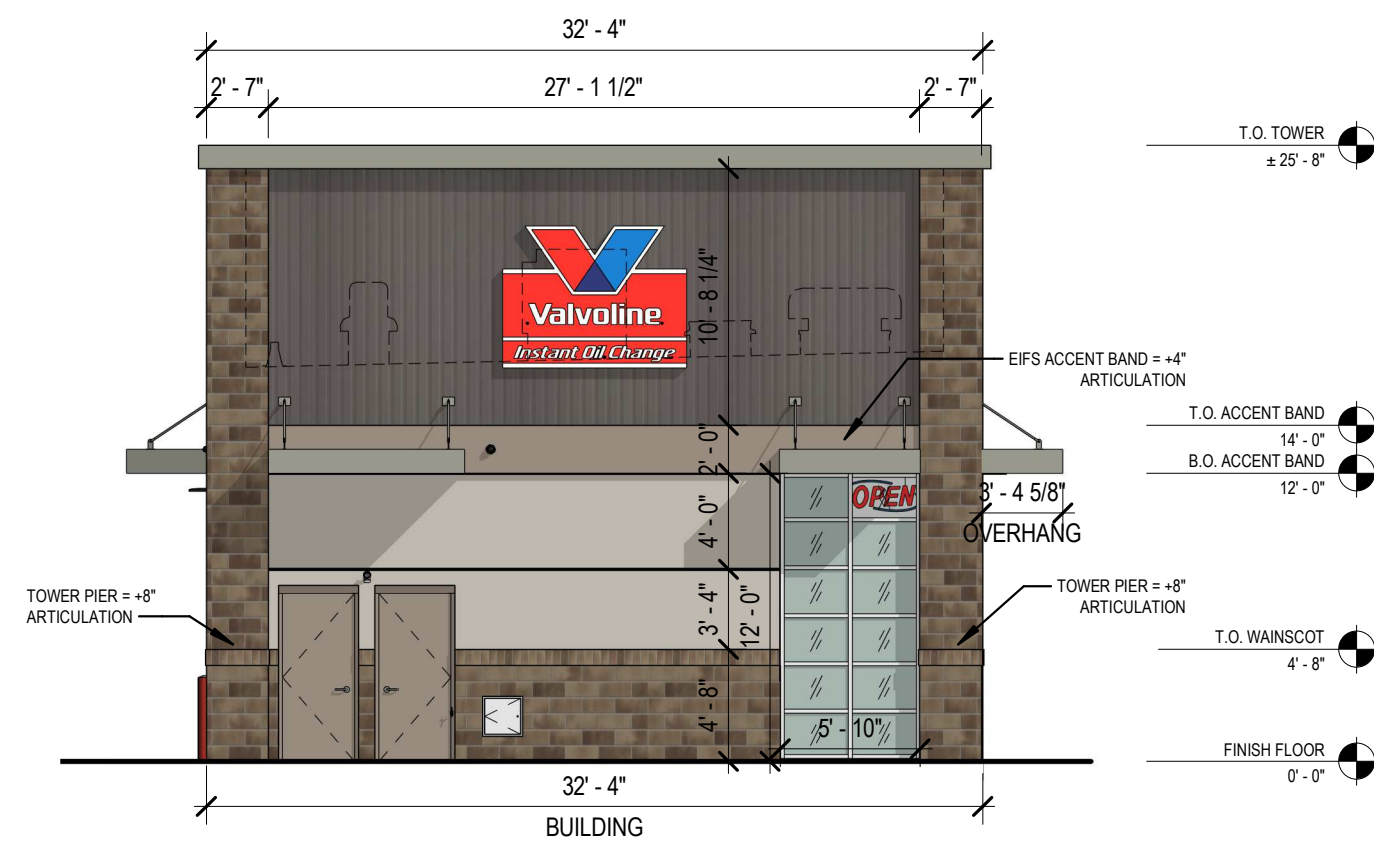


1 EXTERIOR ELEVATION (SOUTH)
Scale: 1/8" = 1'-0"

RIGHT ELEVATION		
FINISH MATERIAL	AREA OF MATERIAL	PERCENTAGE OF TOTAL FACADE
CMU WAINSCOT	188.3	28.2%
EIFS	176.4	26.4%
CANOPY	14.0	2.1%
METAL PANEL	290.3	43.3%
TOTAL	669.0	100.0%

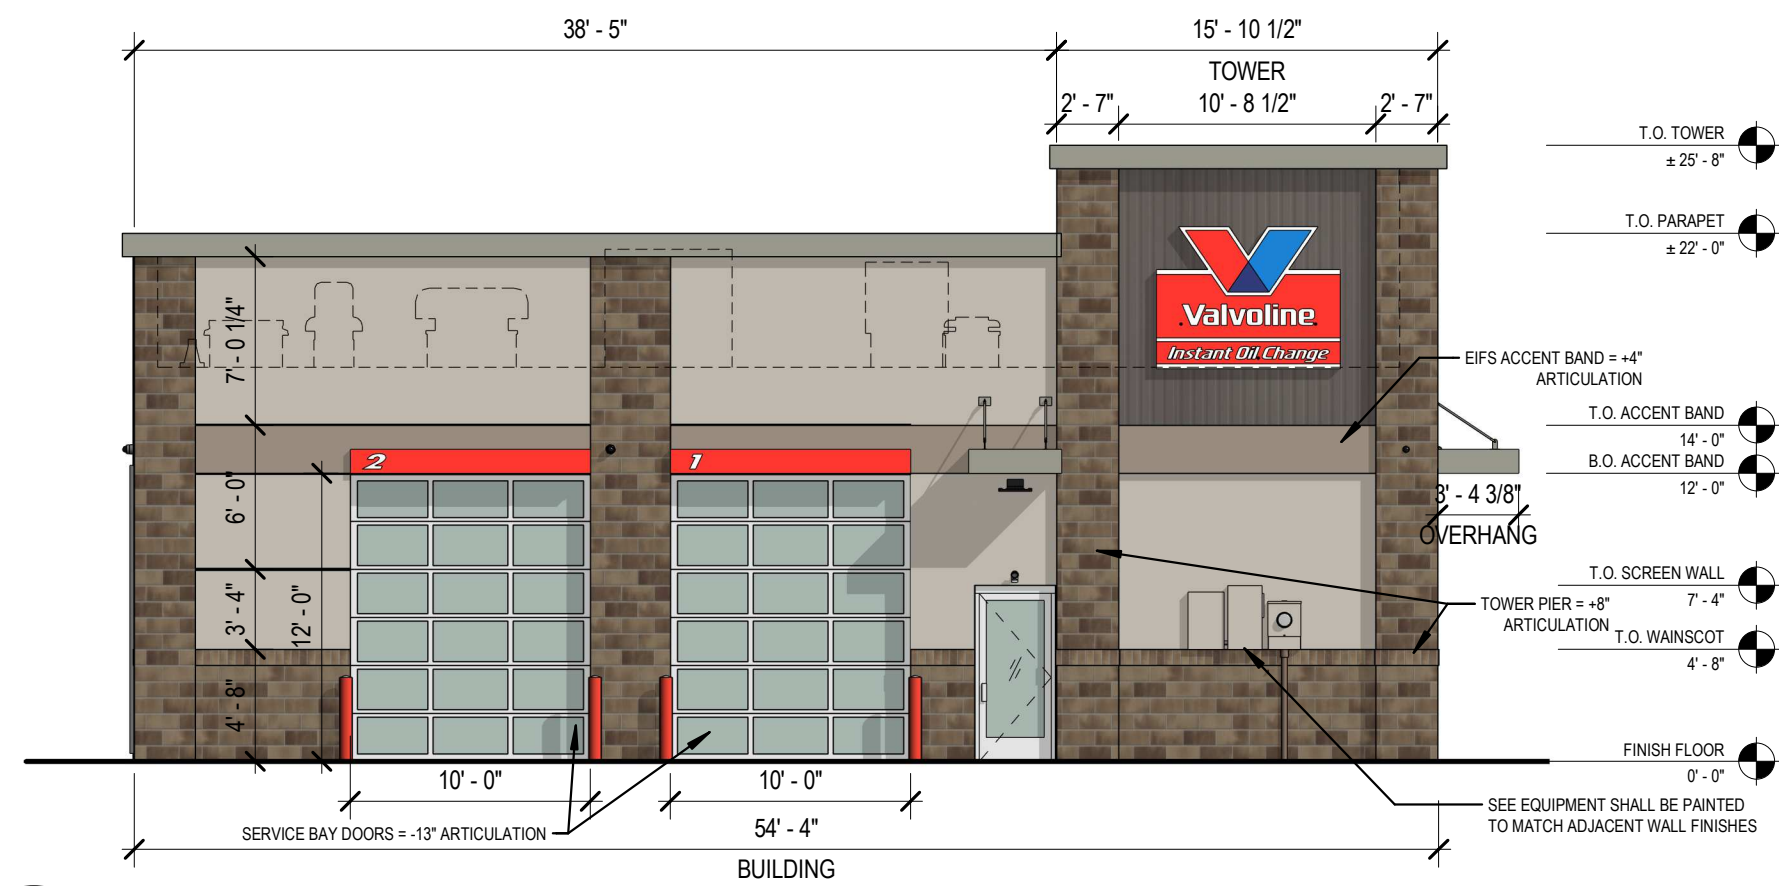

2 EXTERIOR ELEVATION (WEST)
Scale: 1/8" = 1'-0"

REAR ELEVATION		
FINISH MATERIAL	AREA OF MATERIAL	PERCENTAGE OF TOTAL FACAD
CMU WAINSCOT	336.6	38.4%
EIFS	421.2	48.0%
CANOPY	3.9	0.5%
METAL PANEL	114.4	13.1%
TOTAL	876.1	100.0%

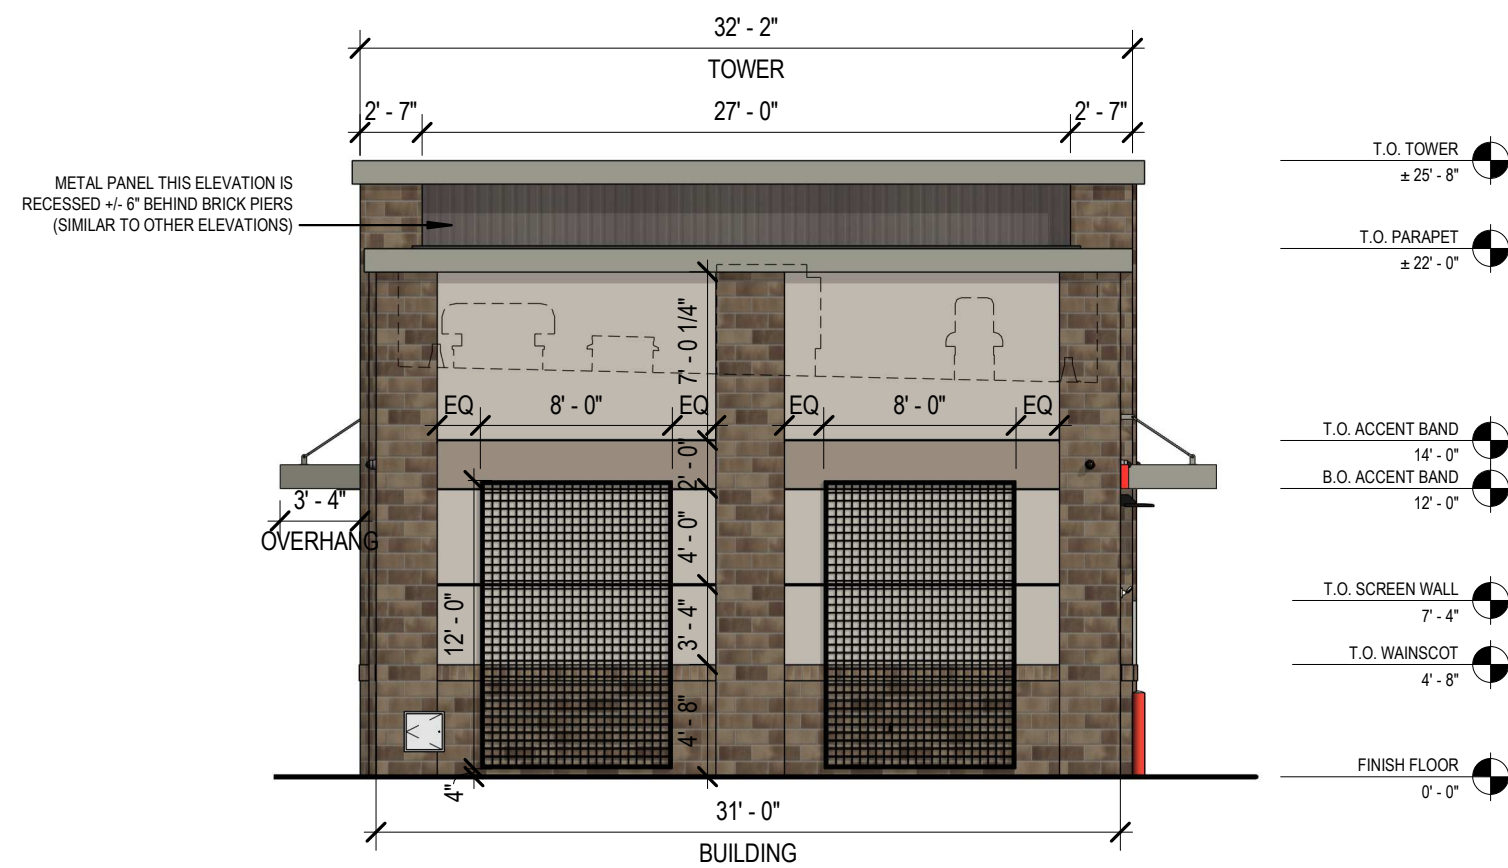


3 EXTERIOR ELEVATION (NORTH)
Scale: 1/8" = 1'-0"

LEFT ELEVATION		
FINISH MATERIAL	AREA OF MATERIAL	PERCENTAGE OF TOTAL FACADE
CMU WAINSCOT	284.3	37.5%
EIFS	374.3	49.3%
METAL PANEL	100.3	13.2%
TOTAL	758.9	100.0%




4 EXTERIOR ELEVATION (EAST)
Scale: 1/8" = 1'-0"

FRONT ELEVATION		
FINISH MATERIAL	AREA OF MATERIAL	PERCENTAGE OF TOTAL FACAD
CMU WAINSCOT	301.8	38.3%
EIFS	350.9	44.5%
CANOPY	10.7	1.4%
METAL PANEL	125.1	15.8%
TOTAL	788.5	100.0%

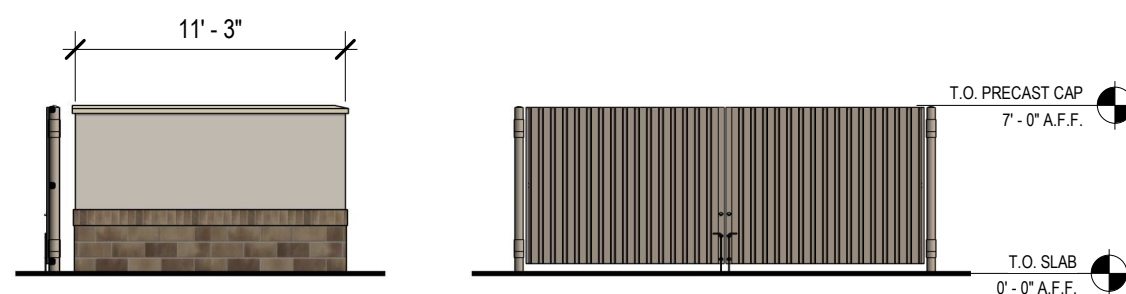

5 OVERALL FRONT & SIDE
TRASH ENCLOSURE ELEVATIONS
Scale: 1/8" = 1'-0"

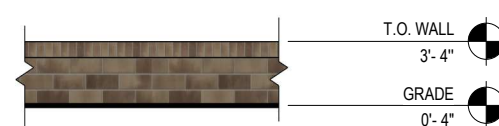

6 SCREEN WALL ELEVATIONS

EXTERIOR FINISHES - BRICK / EIFS					
EXTERIOR INSULATED FINISH SYSTEM:	DRYVIT (SANDPEBBLE FINE) PAINTED SHERWIN WILLIAMS COLOR (LIGHT): SW 7641"COLONNADE GRAY" COLOR (ACCENT): SW 7504 "KEYSTONE GRAY"	MASONRY SEALER:	ALL MASONRY SURFACES SHALL BE TREATED w/ SEALER.	STOREFRONT SYSTEM:	2x4 1/2" KAWNEER TRIFAB V45 1ST SERIES CLEAR ANODIZED ALUMINUM STOREFRONT SYSTEM w/ 1" INSULATED GLAZING.
CMU WAINSCOT:	SPEC BRICK "GARDNER BLEND" (4"D x 16"L x 8"H CMU)	METAL CANOPY:	AWNEX CANOPY SYSTEM - COLOR TO MATCH PAC-CLAD "SILVER"	H.M. DOORS & FRAMES:	FIELD PAINT W/ SHERWIN-WILLIAMS 866-1300 PRO-CYRL PRIMER FOLLOWED BY (2) FINISH COATS OF 866-300 SHER-CYRL HPA. COLOR SHALL BE SW-7504 "KEYSTONE GRAY". PROVIDE MOCK-UP AND VERIFY COLOR W/ OWNER
FAUX SOLDIER COURSE CAP:	SPEC BRICK "GARDNER BLEND" (CUT 4"D x 4"L x 8"H CMU)	COPING, SOFFIT & TRIM:	PAC-CLAD SNAP EDGE EXTENDED FASCIA (12-1/2") AND VENTED SOFFIT AND TRIM - COLOR TO MATCH PAC-CLAD "SILVER"	O.H. DOOR FINISH:	CLEAR ANODIZED ALUMINUM
MORTAR:	LEHIGH STANDARD KIT - "BEIGE"	METAL WALL PANELS:	METAL SALES MANUFACTURING "IMAGE II" 7/8" CORRUGATED WALL PANELS COLOR: "MOUSTIQUE PLUS"	ACCESS PANEL:	STAINLESS STEEL

	DATE	ISSUE RECORD DATE	ISSUE RECORD #
	03/07/2025	ISSUANCE #1	ISSUANCE #8
	09/05/2025	ISSUANCE #2	
	05/07/2025	ISSUANCE #3	
	05/12/2025	ISSUANCE #4	
	06/13/2025	ISSUANCE #5	
	06/18/2025	ISSUANCE #6	
	06/24/2025	ISSUANCE #7	