

S P O N S O R

138-47-034
ADJACENT LOT USE:
COMMERCIAL


224 S MESA DR.
APN: 138-47-033
COMMERCIAL USE

138-47-031

S MESA DR

SEWER
MANHO

VICINITY MAP:

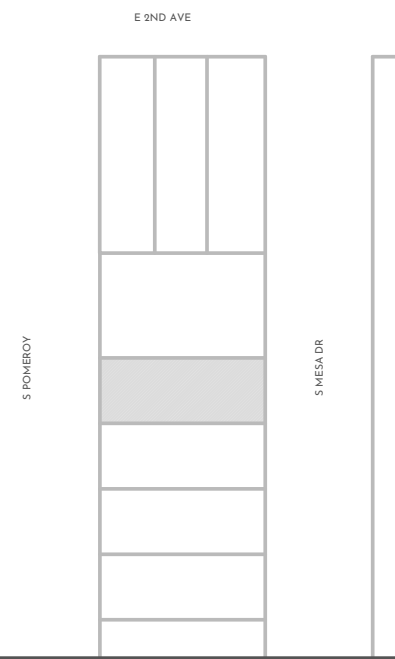

PROJECT INFORMATION:

THE MESA HOUSE

OWNER: RICHARD L. PERKINS
PROJECT ADDRESS: 224 S MESA DR, MESA, AZ 85210

CONTENT: ADDITIONS PLAN AND ELEVATIONS	TYPE OF PLAN: ARCHITECTURAL
--	-----------------------------


SCALE: PER PLAN DATE: MARCH 2024

[illegible]

FOR P.E./ARCHITECT USE:

FOR AUTHORITY IN MESA JURISDICTION:

NORTH:

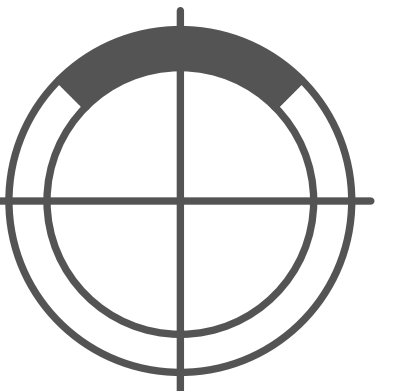


SHEET NO:

A-02


ADDITIONS PLAN & ELEVATIONS

1 ACCESSORY STRUCTURE PLAN

SCALE: 1/8"=1'-0"

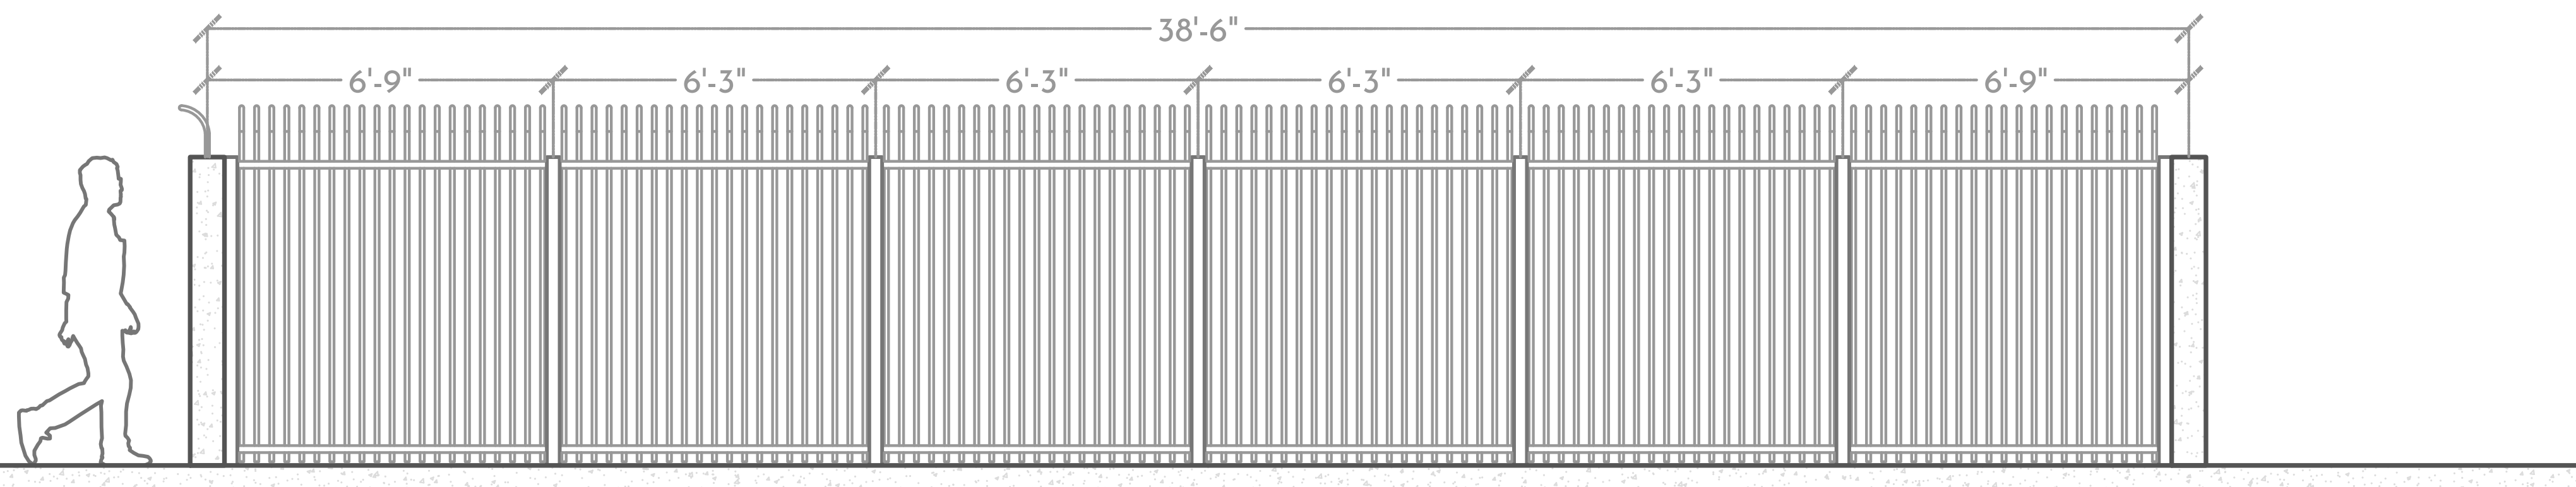

2 FENCE FRONT ELEVATION

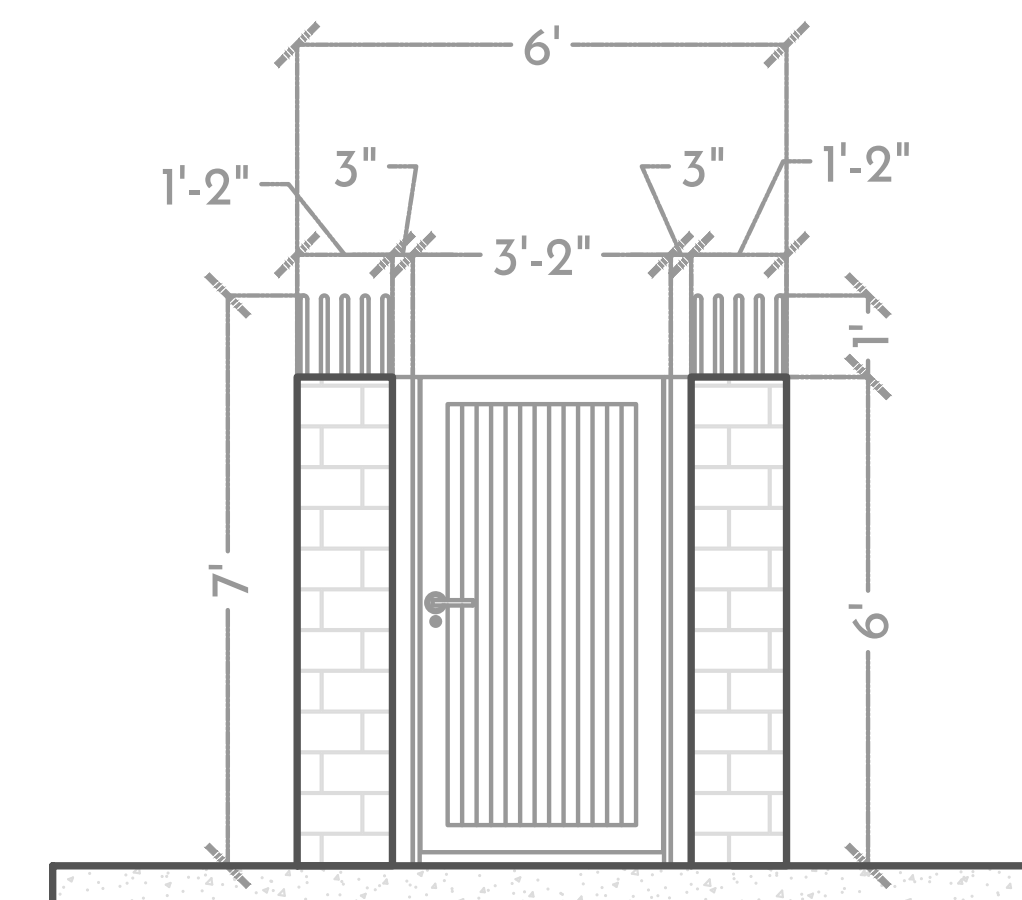

3 PEDESTRIAN GATE ELEVATION