


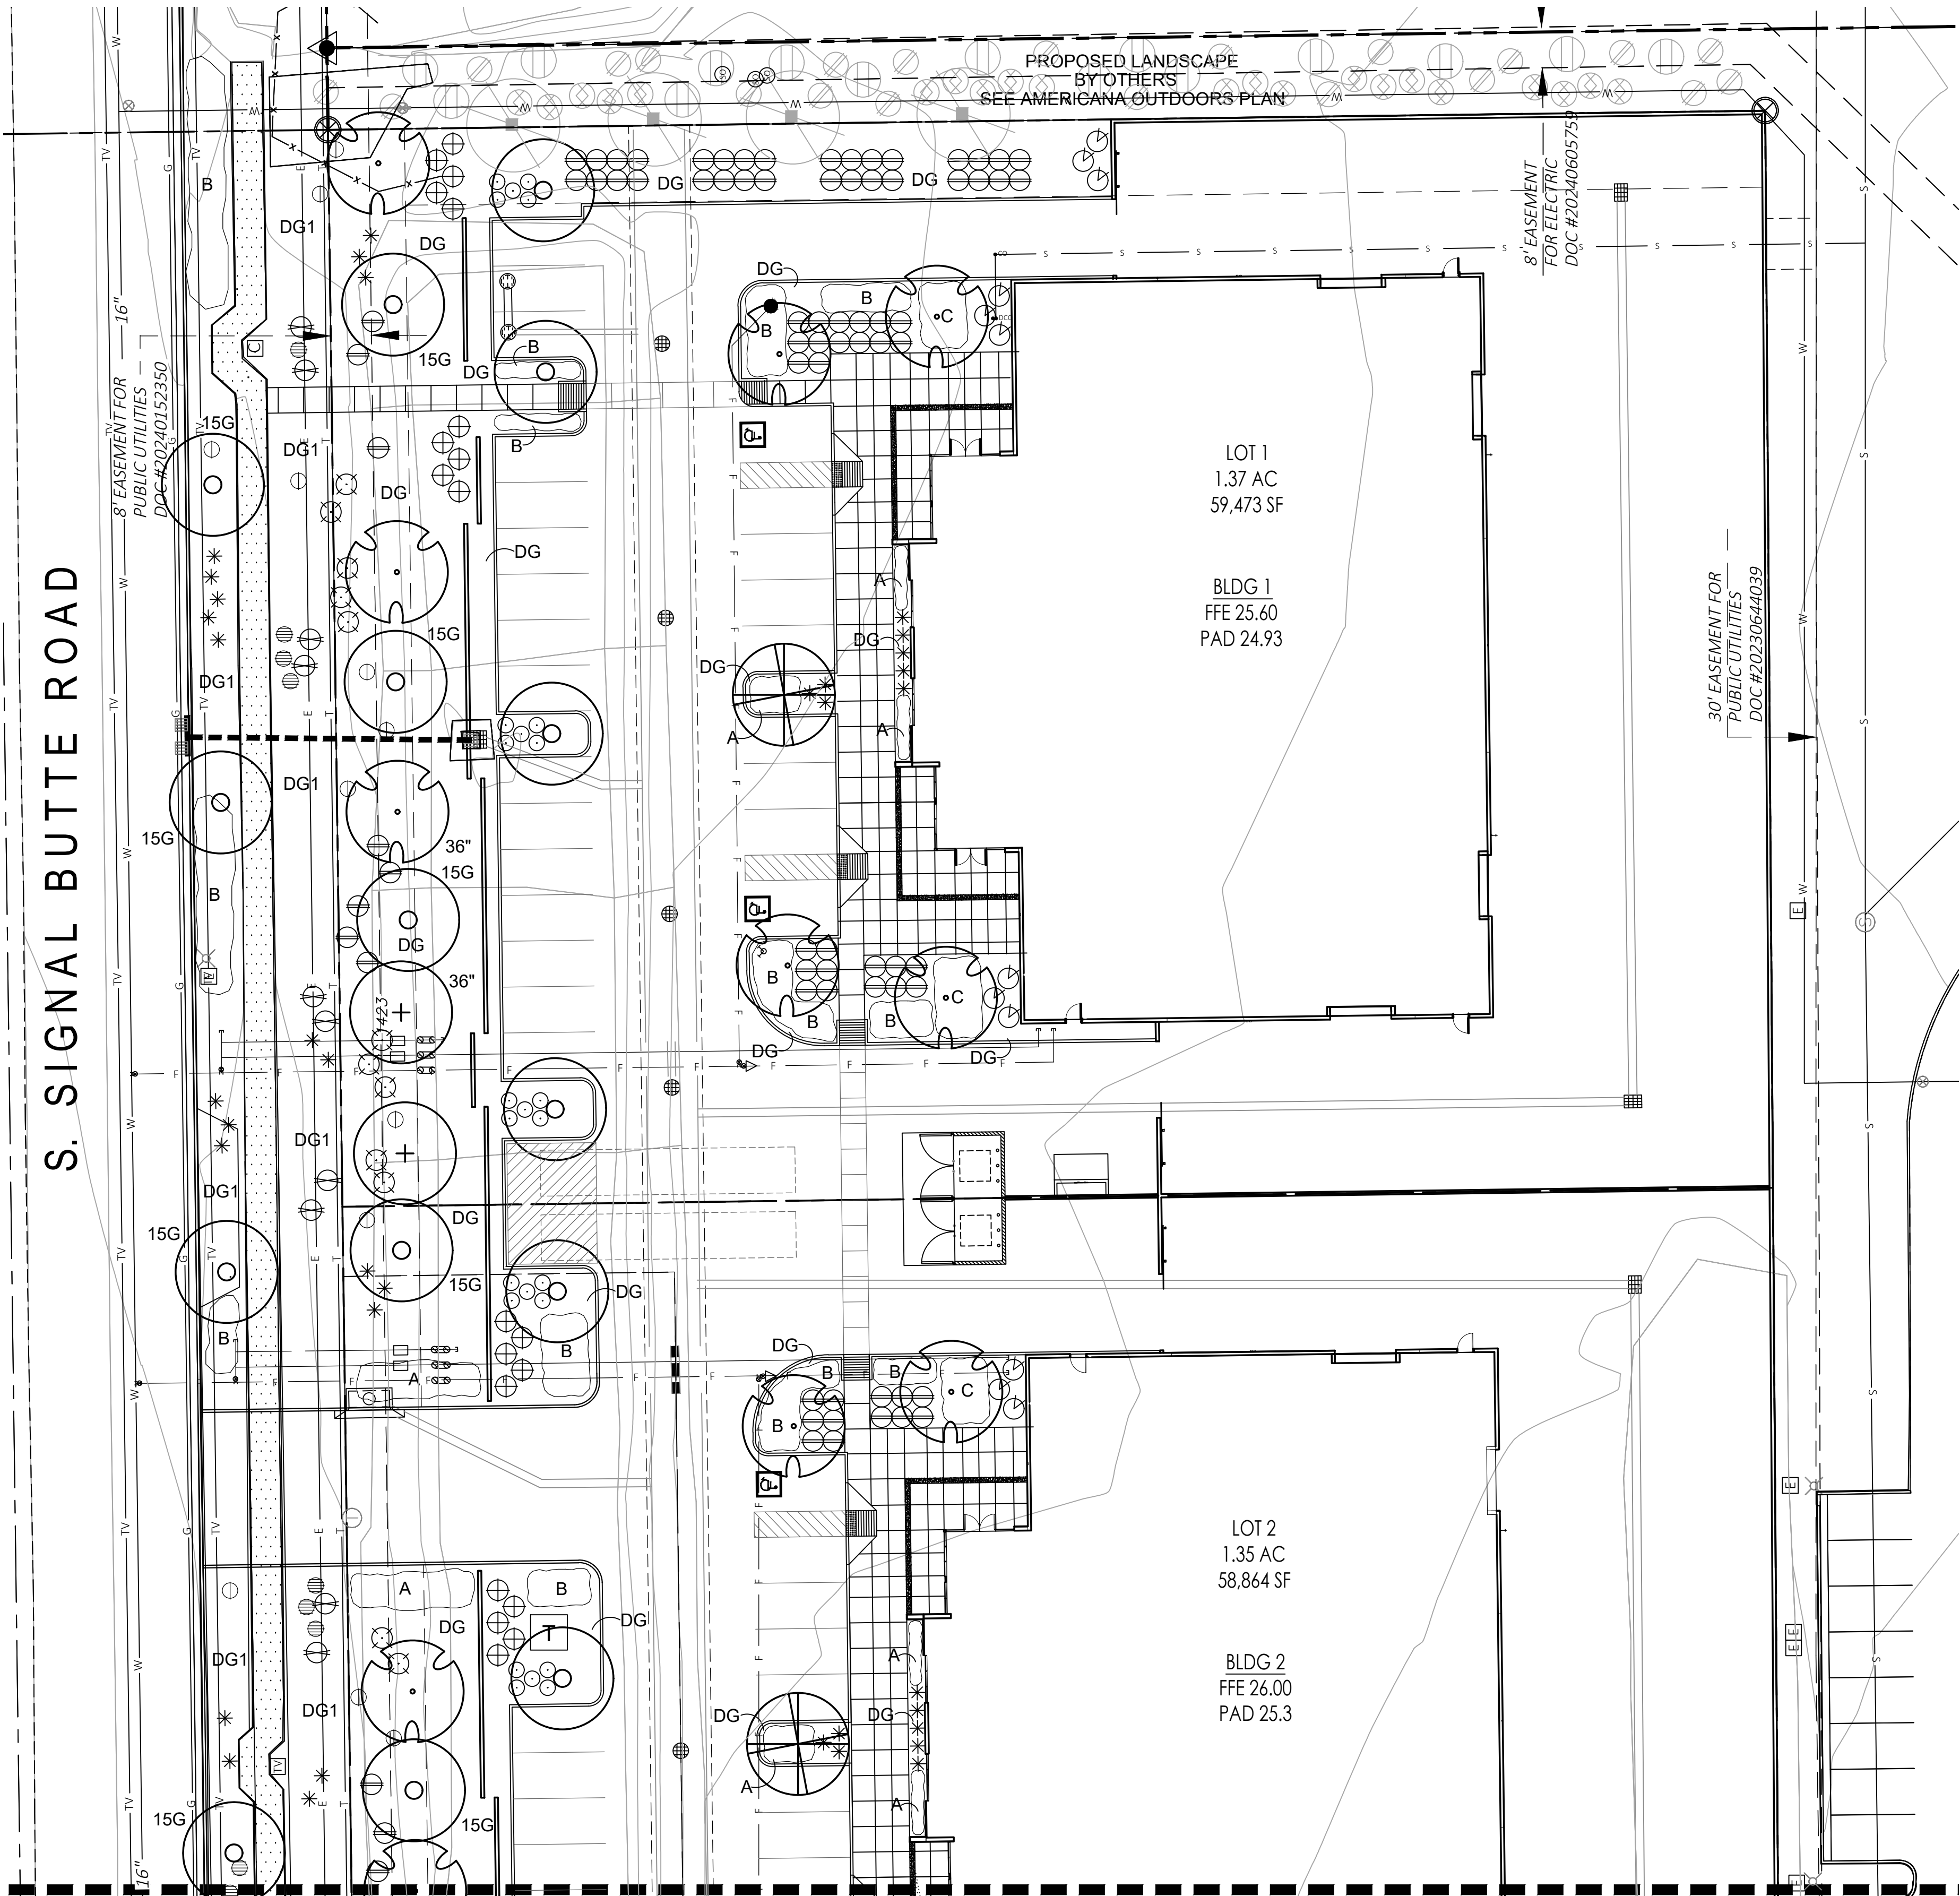

MATCHLINE L-1.2

PLANTING PLAN



SCALE: 1"=20'-0"



G.K. FLANAGAN
ASSOCIATES

4626 N. 44th Street
PHOENIX, AZ 85018
602 . 912 . 9691
602 . 912 . 9693 fax
GREG@GKFASSOCIATES.COM

MASTER PLANT LIST

TREES	SIZE/ COMMENTS / QTY
HYBRID MESQUITE PROSOPIS 'COOPERI'	36" BOX, LOW BREAKING, MATCHED, 3 QTY
HYBRID PALO VERDE PARKINSONIA 'DESERT MUSEUM'	24" BOX / 36" BOX, LOW BREAKING, MATCHED, 18 / 3 QTY
THORNLESS CASCALOTE CAESALPINIA CACALACO 'SMOOTHIE'	15 GAL / 24" BOX, LOW BREAKING, MATCHED, 10 / 13 QTY
PROSOPIS CHILENSIS CHILEAN MESQUITE	24" BOX / 36" BOX, LOW BREAKING, MATCHED, 4 / 3 QTY
SHRUBS	
HESPERALOE PARVIFLORA	5 GAL., 52 QTY
RED YUCCA	
SIMMONDSIA CHINENSIS	5 GAL., 21 QTY
JOJOBA	
RUPELLIA PENINSULARIS	5 GAL., 139 QTY
BAJA RUELLIA	
TECOMA STANS 'ORANGE JUBILEE'	5 GAL., 38 QTY
ORANGE JUBILEE TECOMA	
RUELLIA BRITTONIANA	5 GAL., 50 QTY
MEXICAN PETUNIA	
DASYLIRION WHEELERI	5 GAL., 23 QTY
DESERT SPOON	
AGAVE MURPHEYI	5 GAL., 12 QTY
MURPHY'S AGAVE	
ENCELIA FARINOSA	5 GAL., 17 QTY
BRITTLEBUSH	
GROUNDCOVER	
EUPHORBIA RIGIDA	1 GAL., 17 QTY
GOPHER PLANT	
LANTANA 'NEW GOLD'	1 GAL @ 3' O.C.
'NEW GOLD' LANTANA	88 QTY
EREMOPHILA GLABRA	1 GAL @ 3' O.C.
OUTBACK SUNRISE EMU	243 QTY
BOUTELLOUA GRACILIS 'BLONDE AMBITION'	1 GAL @ 2.5' O.C.
'BLONDE AMBITION' GRAMA	120 QTY
DECOMPOSED GRANITE	1/2" MINUS
MADISON GOLD	2" DEPTH
DECOMPOSED GRANITE	1/2" SCREENED
MADISON GOLD	2" DEPTH


AMERICANA PLANT LEGEND FOR REFERENCE ONLY

SYMBOL	BOTANICAL NAME	COMMON NAME	SIZE
TREES			
	ACACIA SALICINA	WILLOW ACACIA	15 GAL.
	CAESALPINIA CACALACO 'SMOOTHIE'	THORNLESS CASCALOTE	15 GAL.
	PARKINSONIA X 'DESERT MUSEUM'	THORNLESS PALO VERDE	24" BOX/ 36" BOX
	PROSOPIS CHILENSIS	THORNLESS MESQUITE	24" BOX/ 36" BOX
SHRUBS/ GROUNDCOVERS/ ACCENTS			
	ACACIA REDOLENS	TRAILING ACACIA	3 GAL.
	AGAVE MURPHEYI	MURPHY'S AGAVE	5 GAL.
	DASYLIRION WHEELERI	DESERT SPOON	5 GAL.
	ENCELIA FARINOSA	BRITTLEBUSH	5 GAL.
	EREMOPHILA GLABRA	GOLD EMU BUSH	1 GAL.
	EUPHORBIA RIGIDA	GOPHER PLANT	1 GAL.
	HESPERALOE PARVIFLORA	RED YUCCA	5 GAL.
	LARREA TRIDENTATA	CREOSOTE	5 GAL.
	RUELLIA PENISULARIS	DESERT RUELLIA	5 GAL.
INERT GROUNDCOVER			
	DECOMPOSED GRANITE- ROW	MADISON GOLD- 1/2" SCREENED	
	DECOMPOSED GRANITE	MADISON GOLD- 1/4" MINUS	

Call at least two full working days
before you begin excavation.



Dial 8-1-1 or 1-800-STAKE-IT (782-5348)
In Maricopa County: (602) 263-1100

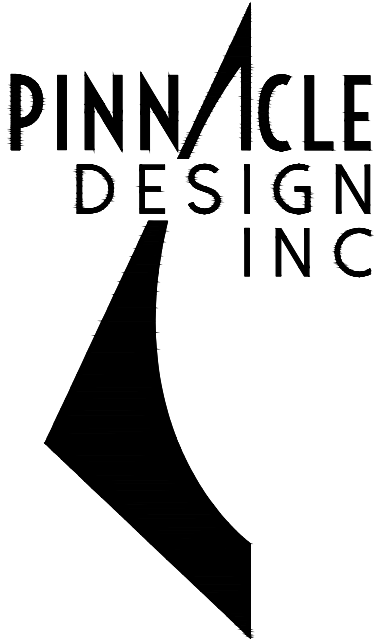

1048 N. 44th St. #200
Phoenix, AZ 85008
602.952.8585
www.pdi-az.com



EXPIRES 12/31/2026
COPYRIGHT PINNACLE DESIGN, INC. 2023



CAVAN SIGNAL BUTTE & GERMANN

7423 S. SIGNAL BUTTE RD, MESA, AZ 85212

FINAL SITE PLAN

PROJECT #: 23.038.0
DATE: 07.02.2025
DRAWN BY:
REV # DATE DESCRIPTION

PLANTING PLAN

L-1.1


2 OF 3





G.K. FLANAGAN
ASSOCIATES

4626 N. 44th Street
PHOENIX, AZ 85008
602 . 912 . 9691
602 . 912 . 9693 fax
GREG@GKFASSOCIATES.COM

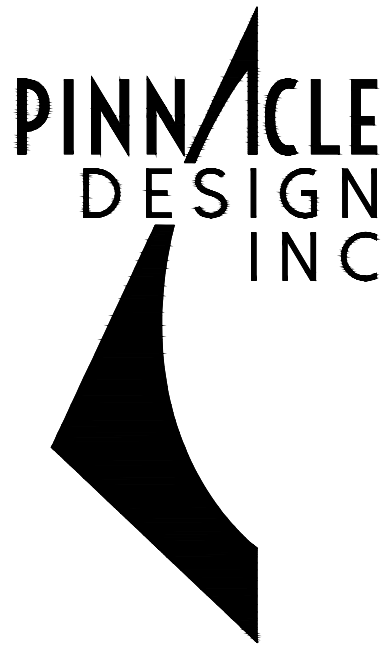

1048 N. 44th St. #200
Phoenix, AZ 85008
602.952.8585
www.pdi-az.com



EXPIRES 12/31/2026
COPYRIGHT PINNACLE DESIGN, INC. 2023



CAVAN SIGNAL BUTTE & GERMANN

7423 S. SIGNAL BUTTE RD, MESA, AZ 85212


FINAL SITE PLAN

PROJECT #: 23.038.0
DATE: 07.02.2025
DRAWN BY:
REV # DATE DESCRIPTION

PLANTING PLAN

L-1.2


3 OF 3

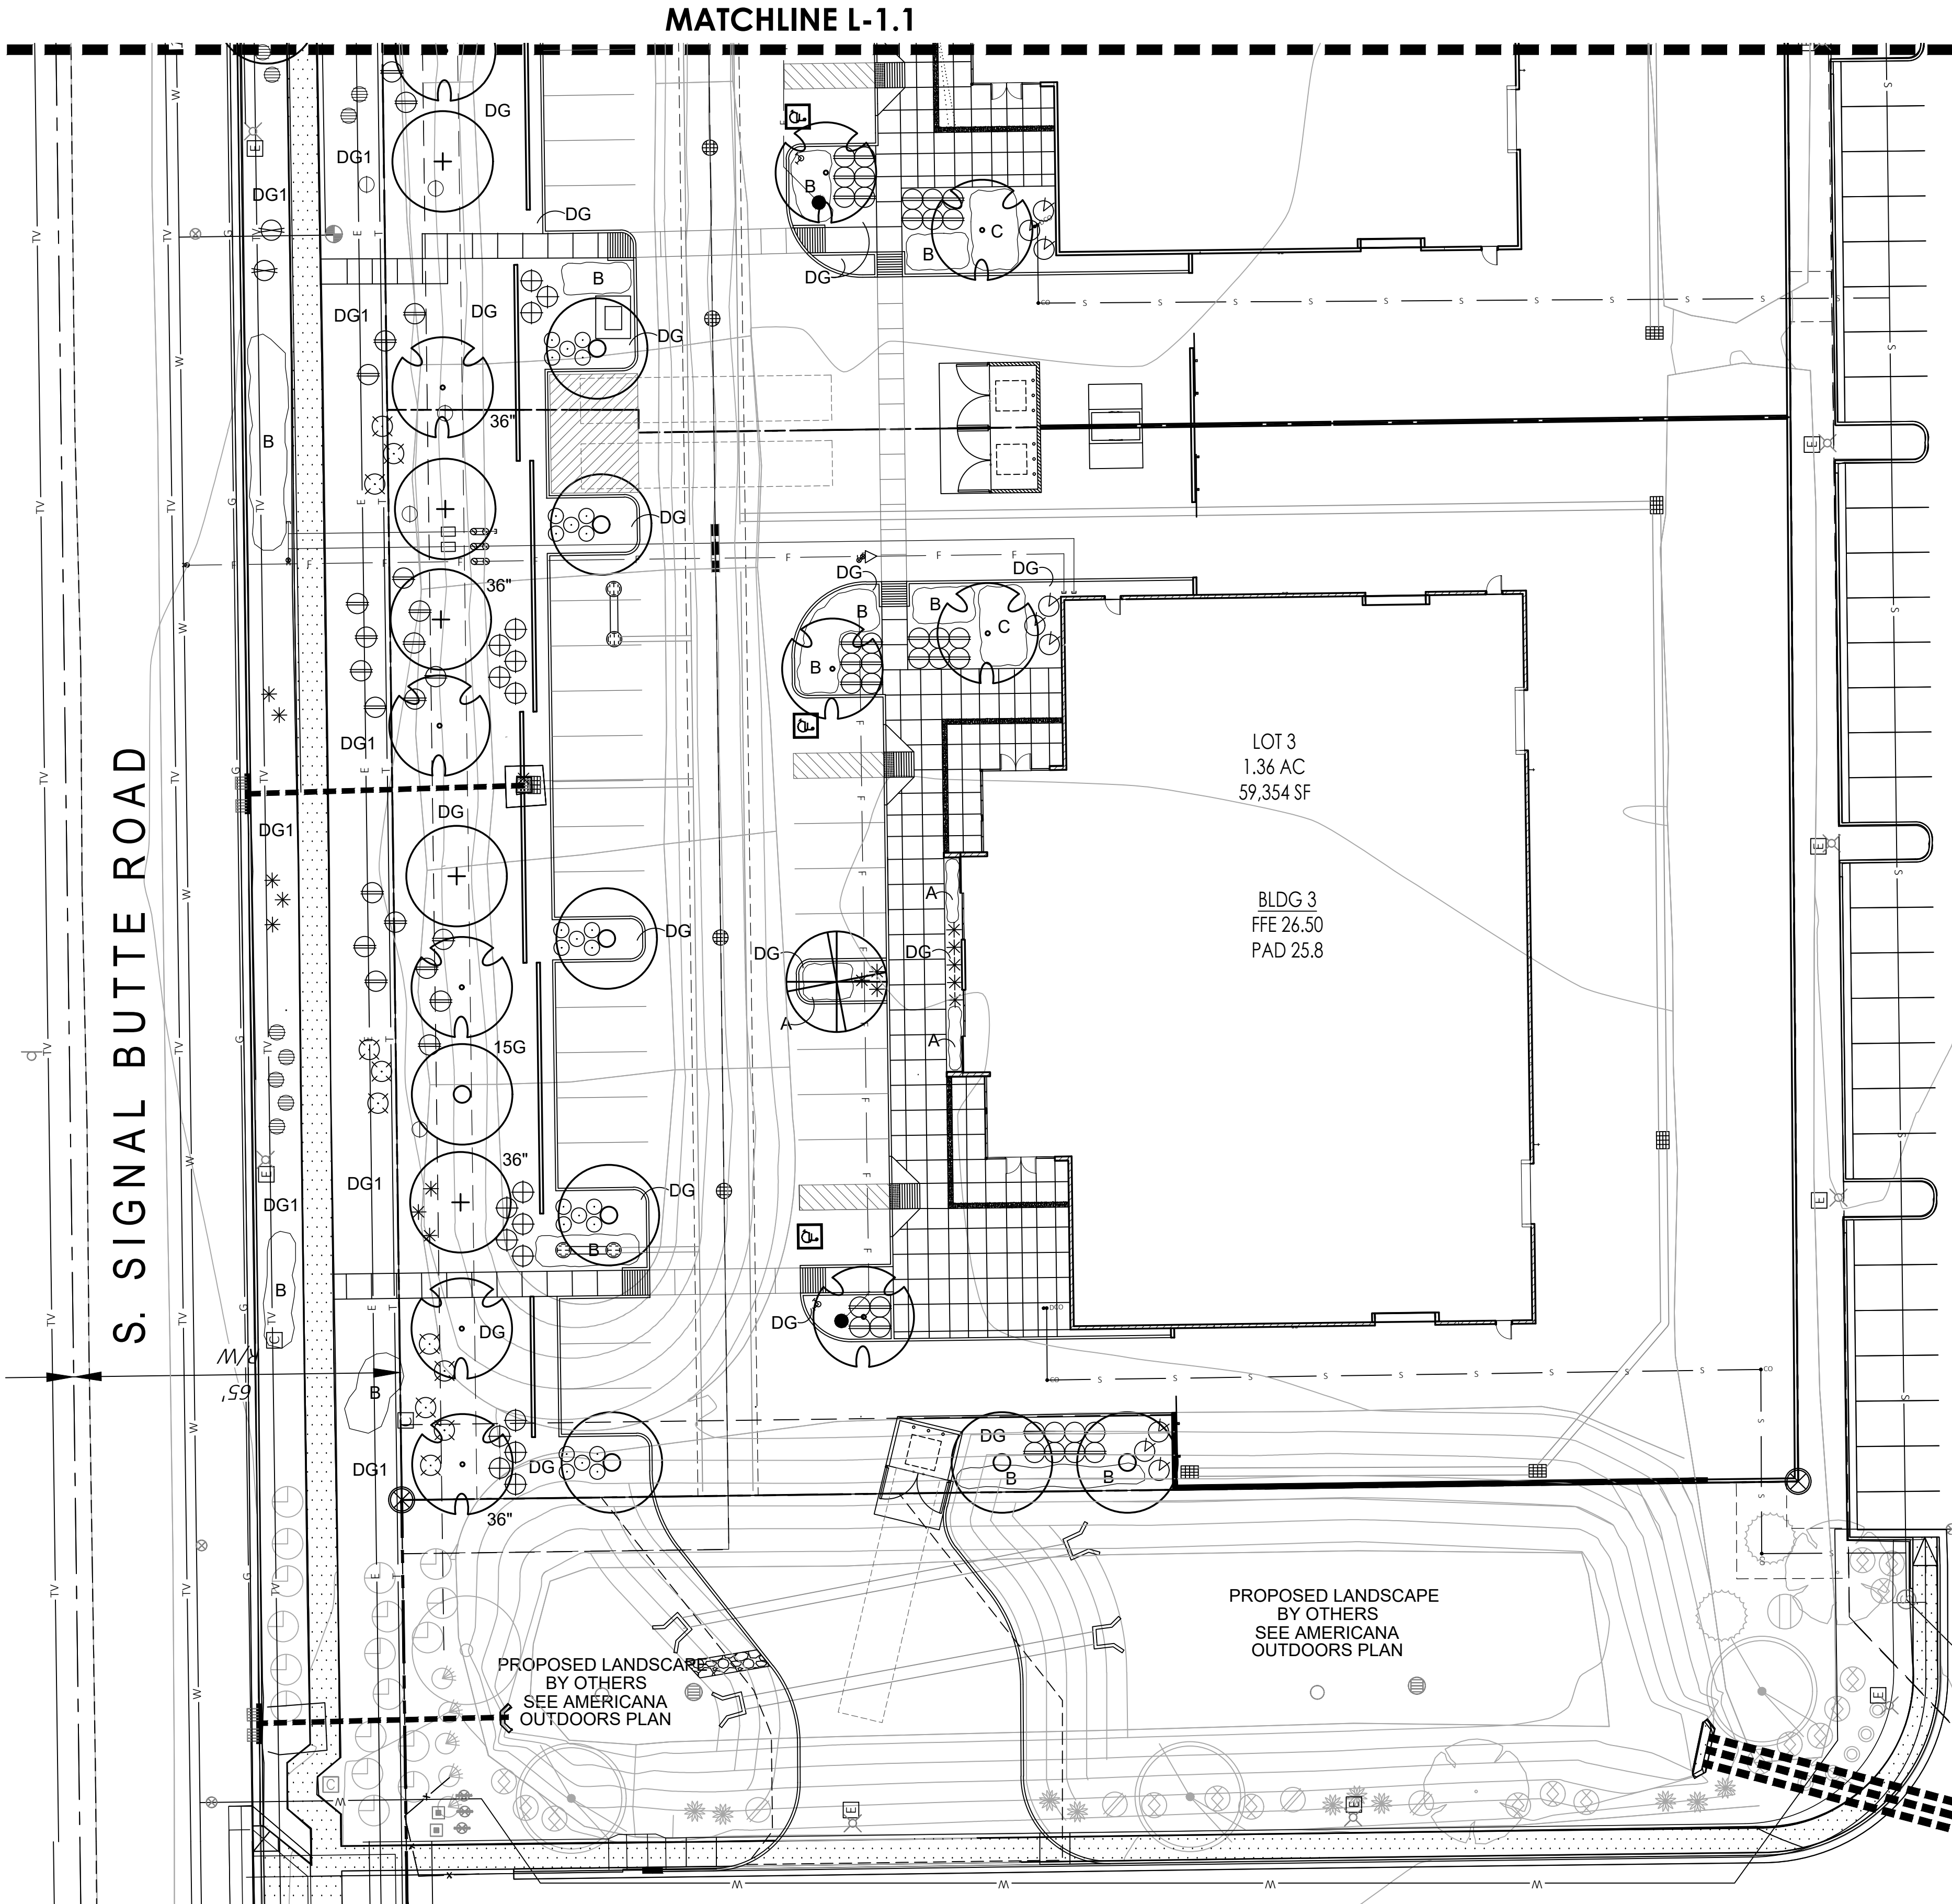


MASTER PLANT LIST

TREES	SIZE/ COMMENTS / QTY
HYBRID MESQUITE PROSOPIS 'COOPERI'	36" BOX, LOW BREAKING, MATCHED, 3 QTY
HYBRID PALO VERDE PARKINSONIA 'DESERT MUSEUM'	24" BOX / 36" BOX, LOW BREAKING, MATCHED, 18 / 3 QTY
THORNLESS CASCALOTE CAESALPINIA CACALACO 'SMOOTHIE'	15 GAL / 24" BOX, LOW BREAKING, MATCHED, 10 / 13 QTY
PROSOPIS CHILENSIS CHILEAN MESQUITE	24" BOX / 36" BOX, LOW BREAKING, MATCHED, 4 / 3 QTY
SHRUBS	
HESPERALOE PARVIFLORA	5 GAL, 52 QTY
RED YUCCA	
SIMMONDSIA CHINENSIS	5 GAL, 21 QTY
JOJOBA	
RUPELLIA PENINSULARIS	5 GAL, 139 QTY
BAJA RUELLIA	
TECOMA STANS 'ORANGE JUBILEE'	5 GAL, 38 QTY
ORANGE JUBILEE TECOMA	
RUPELLIA BRITTONIANA	5 GAL, 50 QTY
MEXICAN PETUNIA	
DASYLIRION WHEELERI	5 GAL, 23 QTY
DESERT SPOON	
AGAVE MURPHEYI	5 GAL, 12 QTY
MURPHY'S AGAVE	
ENCELIA FARINOSA	5 GAL, 17 QTY
BRITTLEBUSH	
GROUNDCOVER	
EUPHORBIA RIGIDA	1 GAL, 17 QTY
GOPHER PLANT	
LANTANA 'NEW GOLD'	1 GAL @ 3' O.C.
'NEW GOLD' LANTANA	88 QTY
EREMOPHILA GLABRA	1 GAL @ 3' O.C.
OUTBACK SUNRISE EMU	243 QTY
BOUTELLOUA GRACILIS 'BLONDE AMBITION'	1 GAL @ 2.5' O.C.
'BLONDE AMBITION' GRAMA	120 QTY
DECOMPOSED GRANITE	1/2" MINUS
MADISON GOLD	2" DEPTH
DECOMPOSED GRANITE	1/2" SCREENED
MADISON GOLD	1/4" MINUS

AMERICANA PLANT LEGEND FOR REFERENCE ONLY

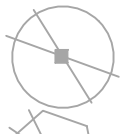SYMBOL	BOTANICAL NAME	COMMON NAME	SIZE
TREES			
	ACACIA SALICINA	WILLOW ACACIA	15 GAL.
	CAESALPINIA CACALACO 'SMOOTHIE'	THORNLESS CASCALOTE	15 GAL.
	PARKINSONIA X 'DESERT MUSEUM'	THORNLESS PALO VERDE	24" BOX 36" BOX
	PROSOPIS CHILENSIS	THORNLESS MESQUITE	24" BOX 36" BOX
SHRUBS/ GROUNDCOVERS/ ACCENTS			
	ACACIA REDOLENS	TRAILING ACACIA	3 GAL.
	AGAVE MURPHEYI	MURPHY'S AGAVE	5 GAL.
	DASYLIRION WHEELERI	DESERT SPOON	5 GAL.
	ENCELIA FARINOSA	BRITTLEBUSH	5 GAL.
	EREMOPHILA GLABRA	GOLD EMU BUSH	1 GAL.
	EUPHORBIA RIGIDA	GOPHER PLANT	1 GAL.
	HESPERALOE PARVIFLORA	RED YUCCA	5 GAL.
	LARREA TRIDENTATA	CREOSOTE	5 GAL.
	RUELLIA PENINSULARIS	DESERT RUELLIA	5 GAL.
INERT GROUNDCOVER			
	DECOMPOSED GRANITE- ROW	MADISON GOLD- ½" SCREENED	
	DECOMPOSED GRANITE	MADISON GOLD- 1/4" MINUS	

PLANTING PLAN

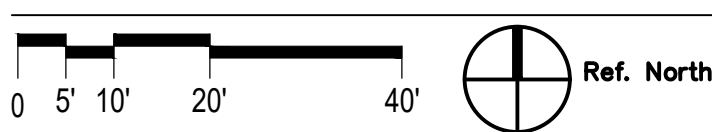

SCALE: 1"=20'-0"

Call at least two full working days
before you begin excavation.



Dial 8-1-1 or 1-800-STAKE-IT (782-5348)
In Maricopa County: (602) 263-1100