





5305

GENERATOR 9317

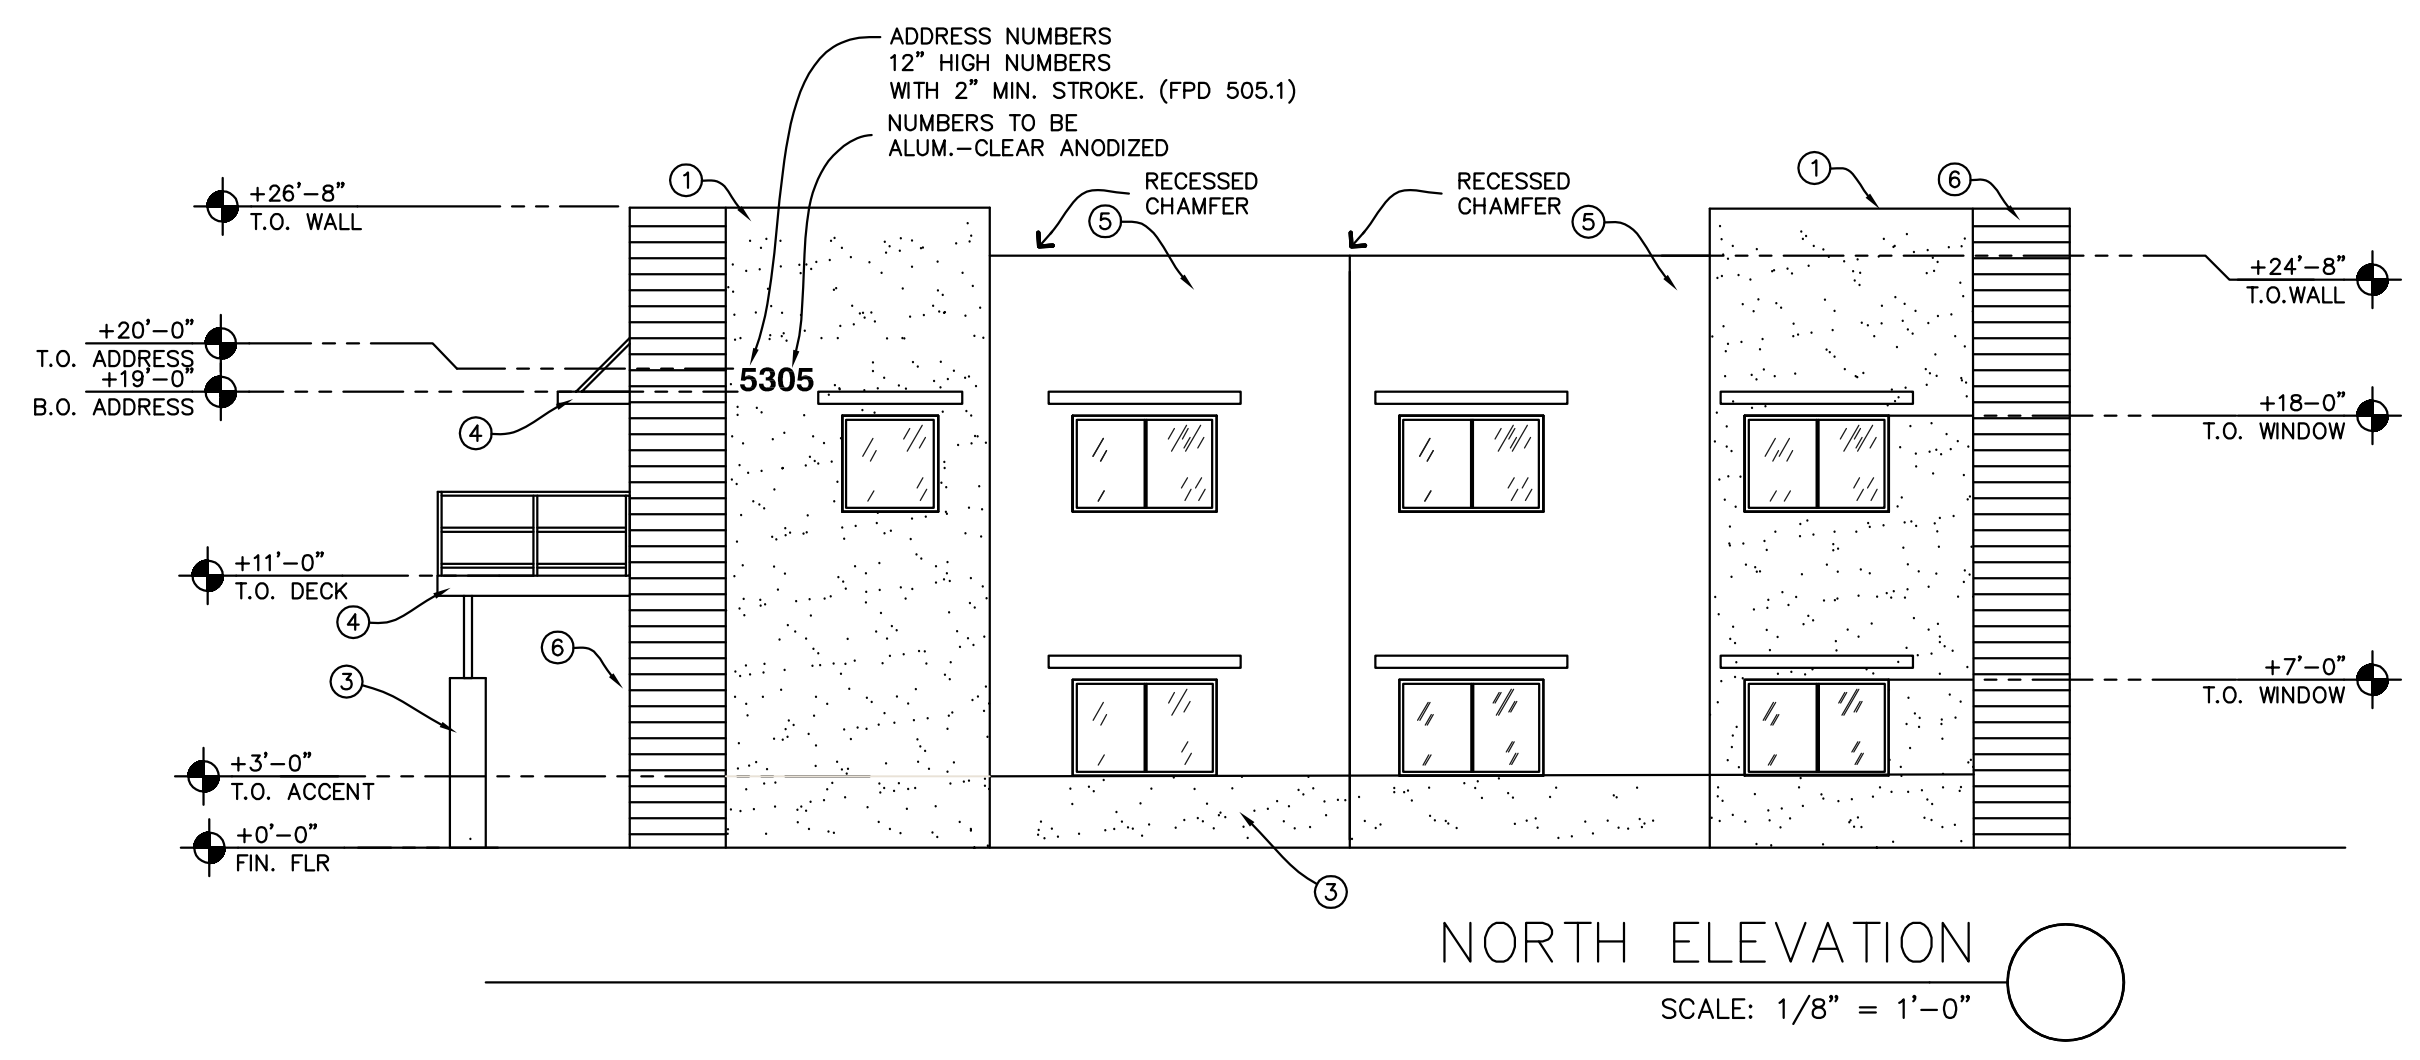


NORTH ELEVATION

SCALE: 1/8" = 1'-0"

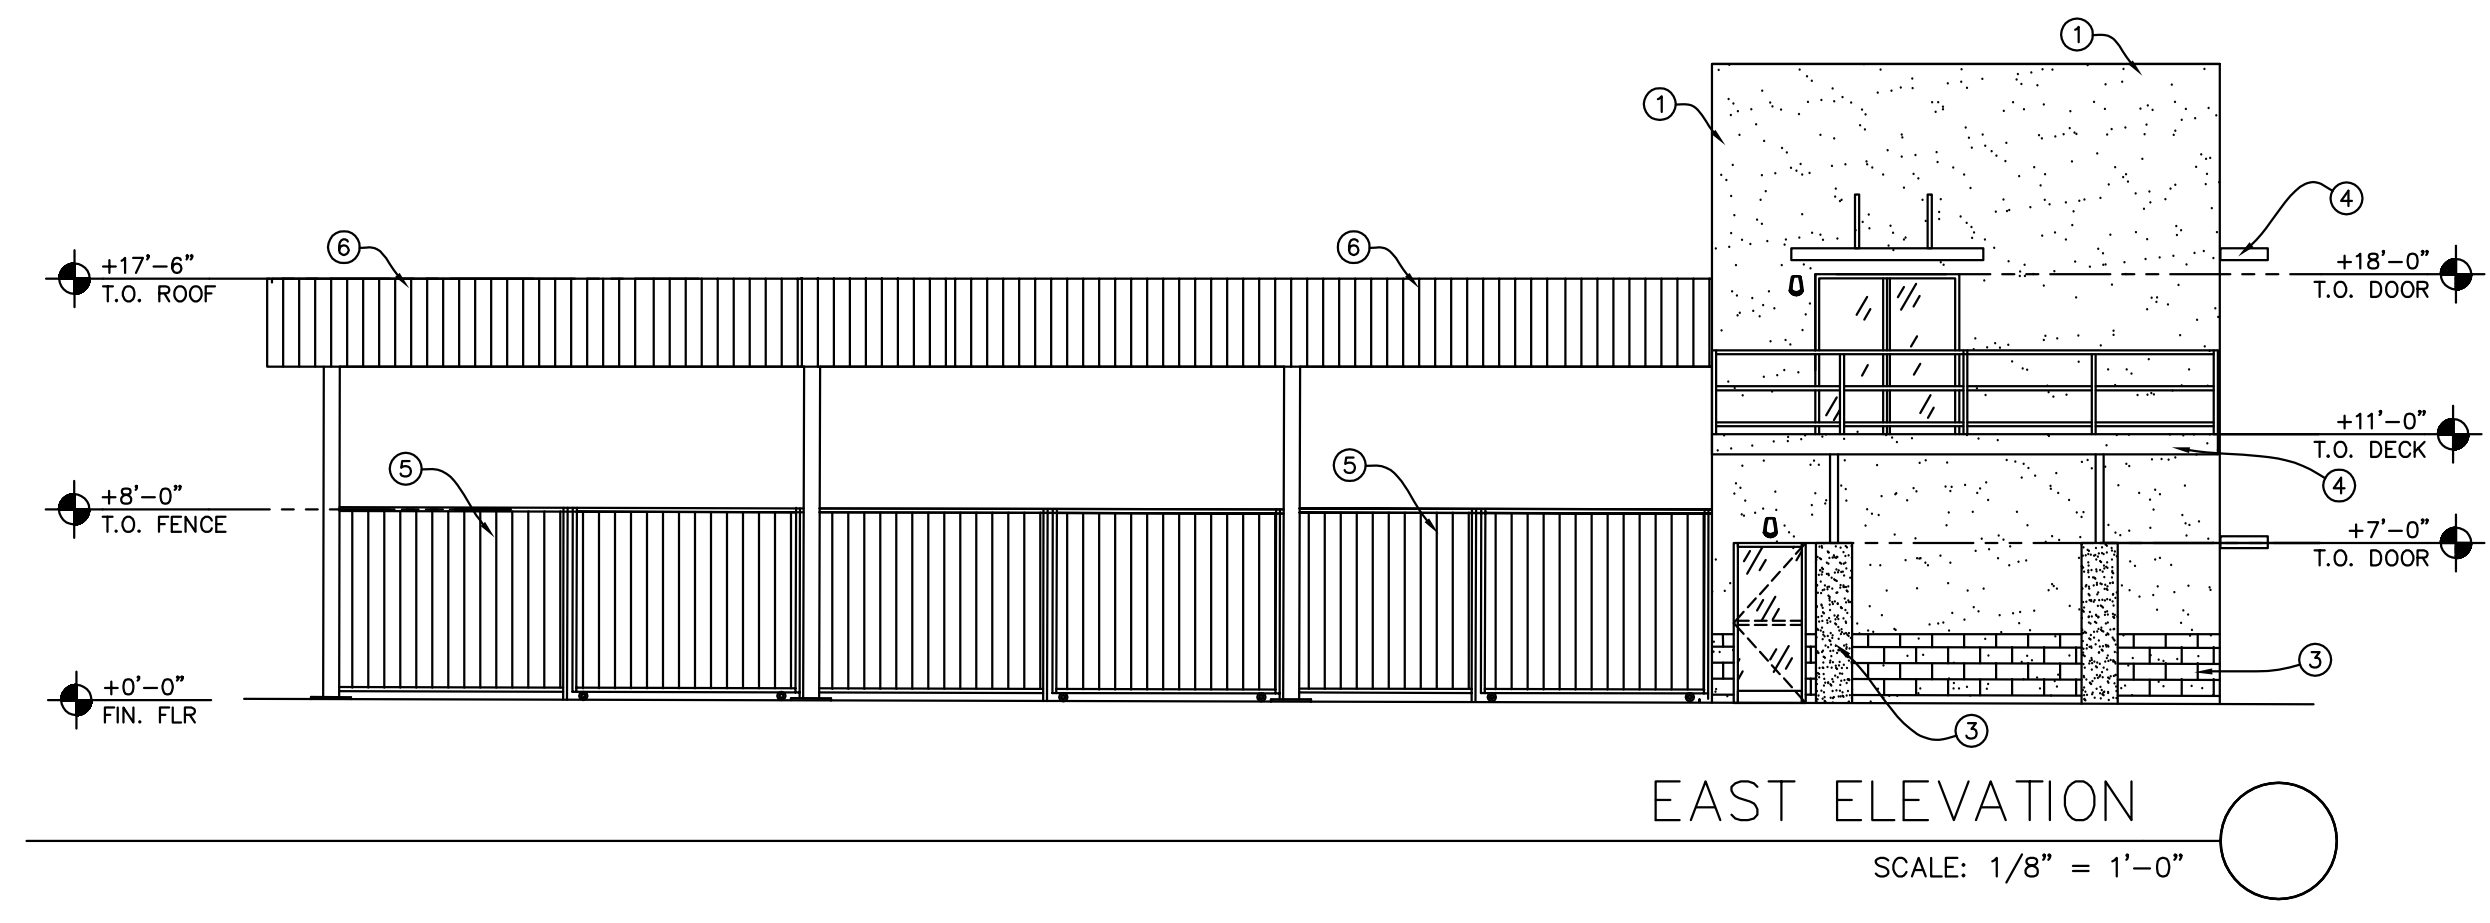


EAST ELEVATION

SCALE: 1/8" = 1'-0"

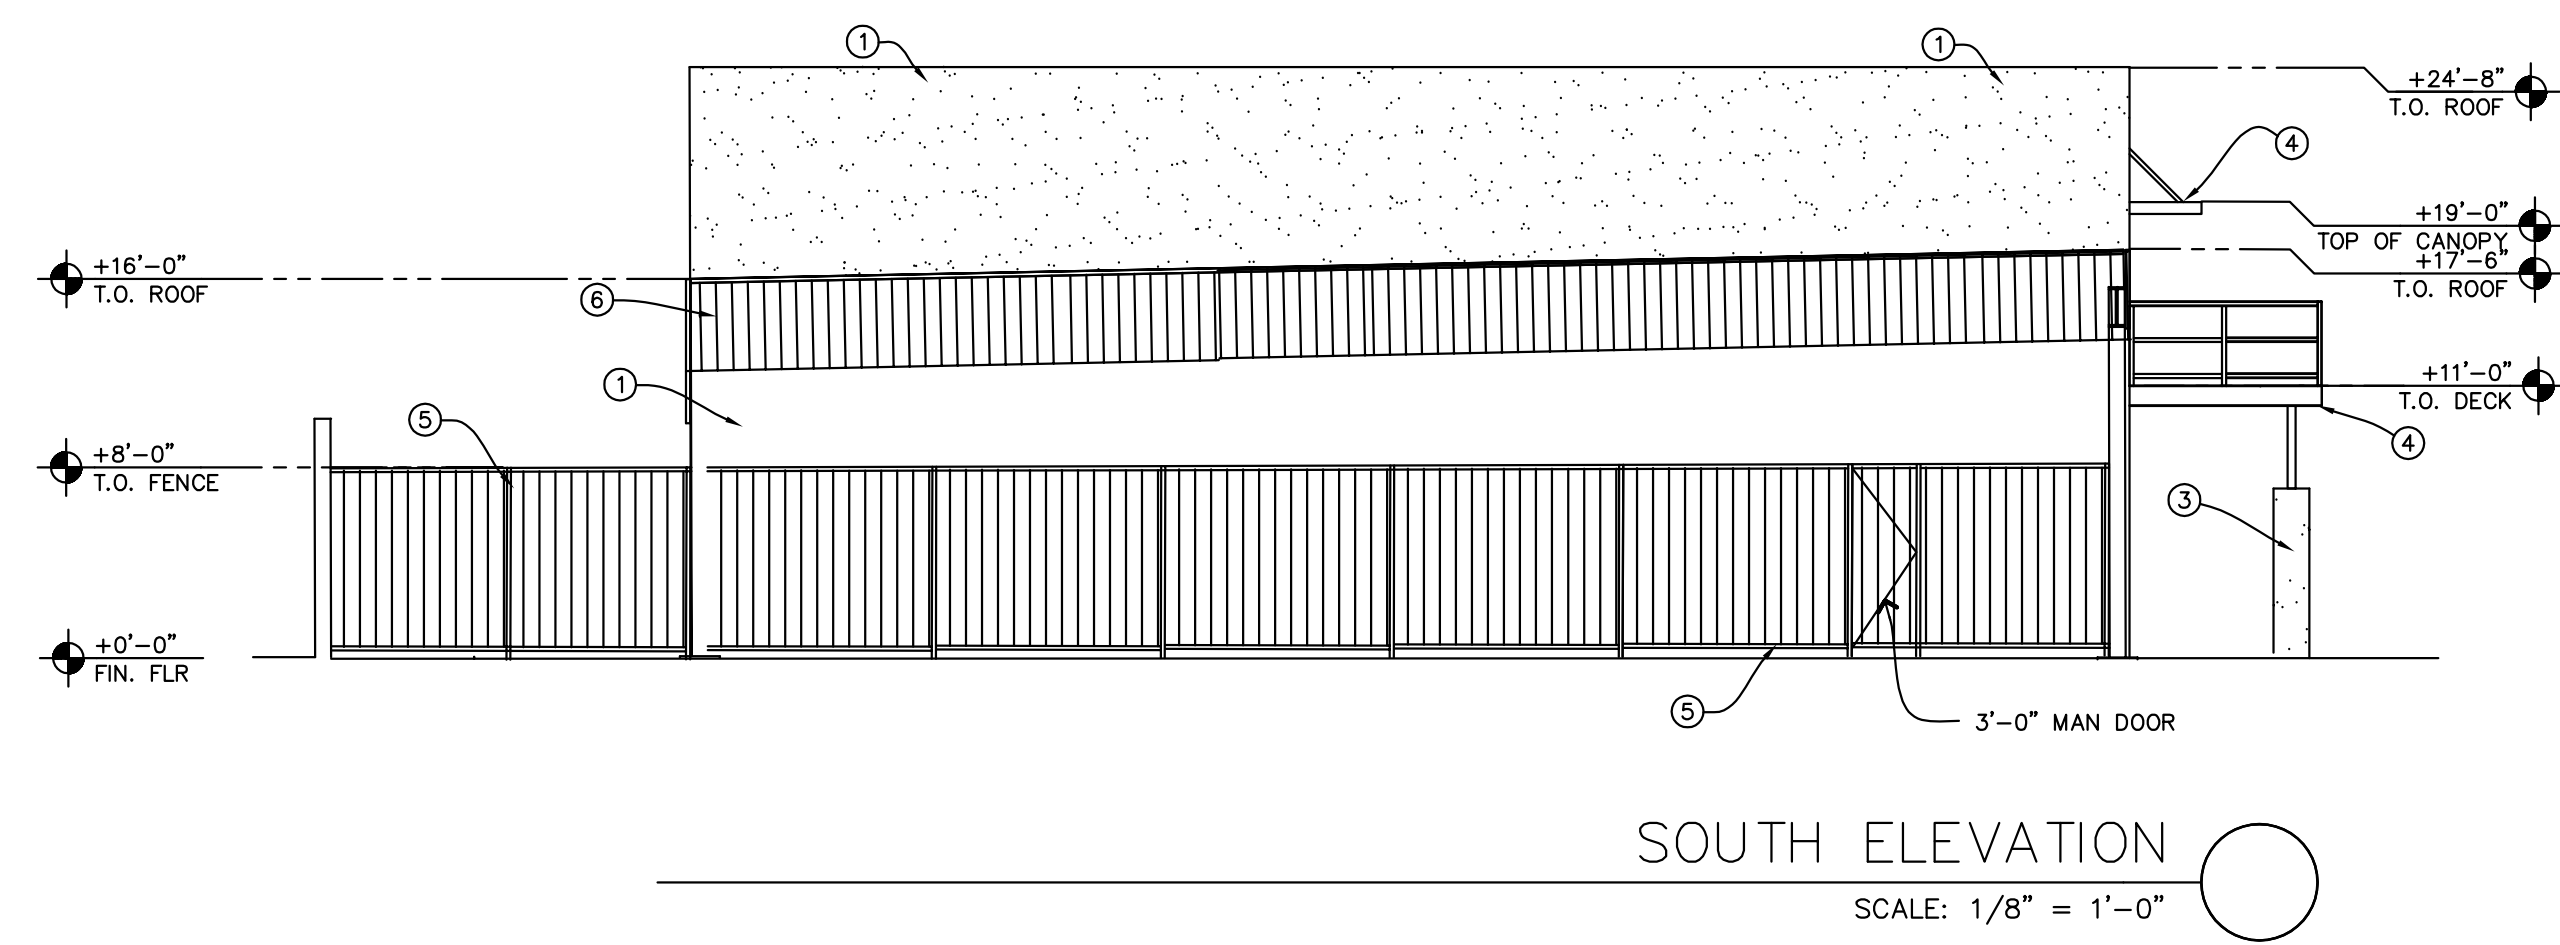

SOUTH ELEVATION

SCALE: 1/8" = 1'-0"

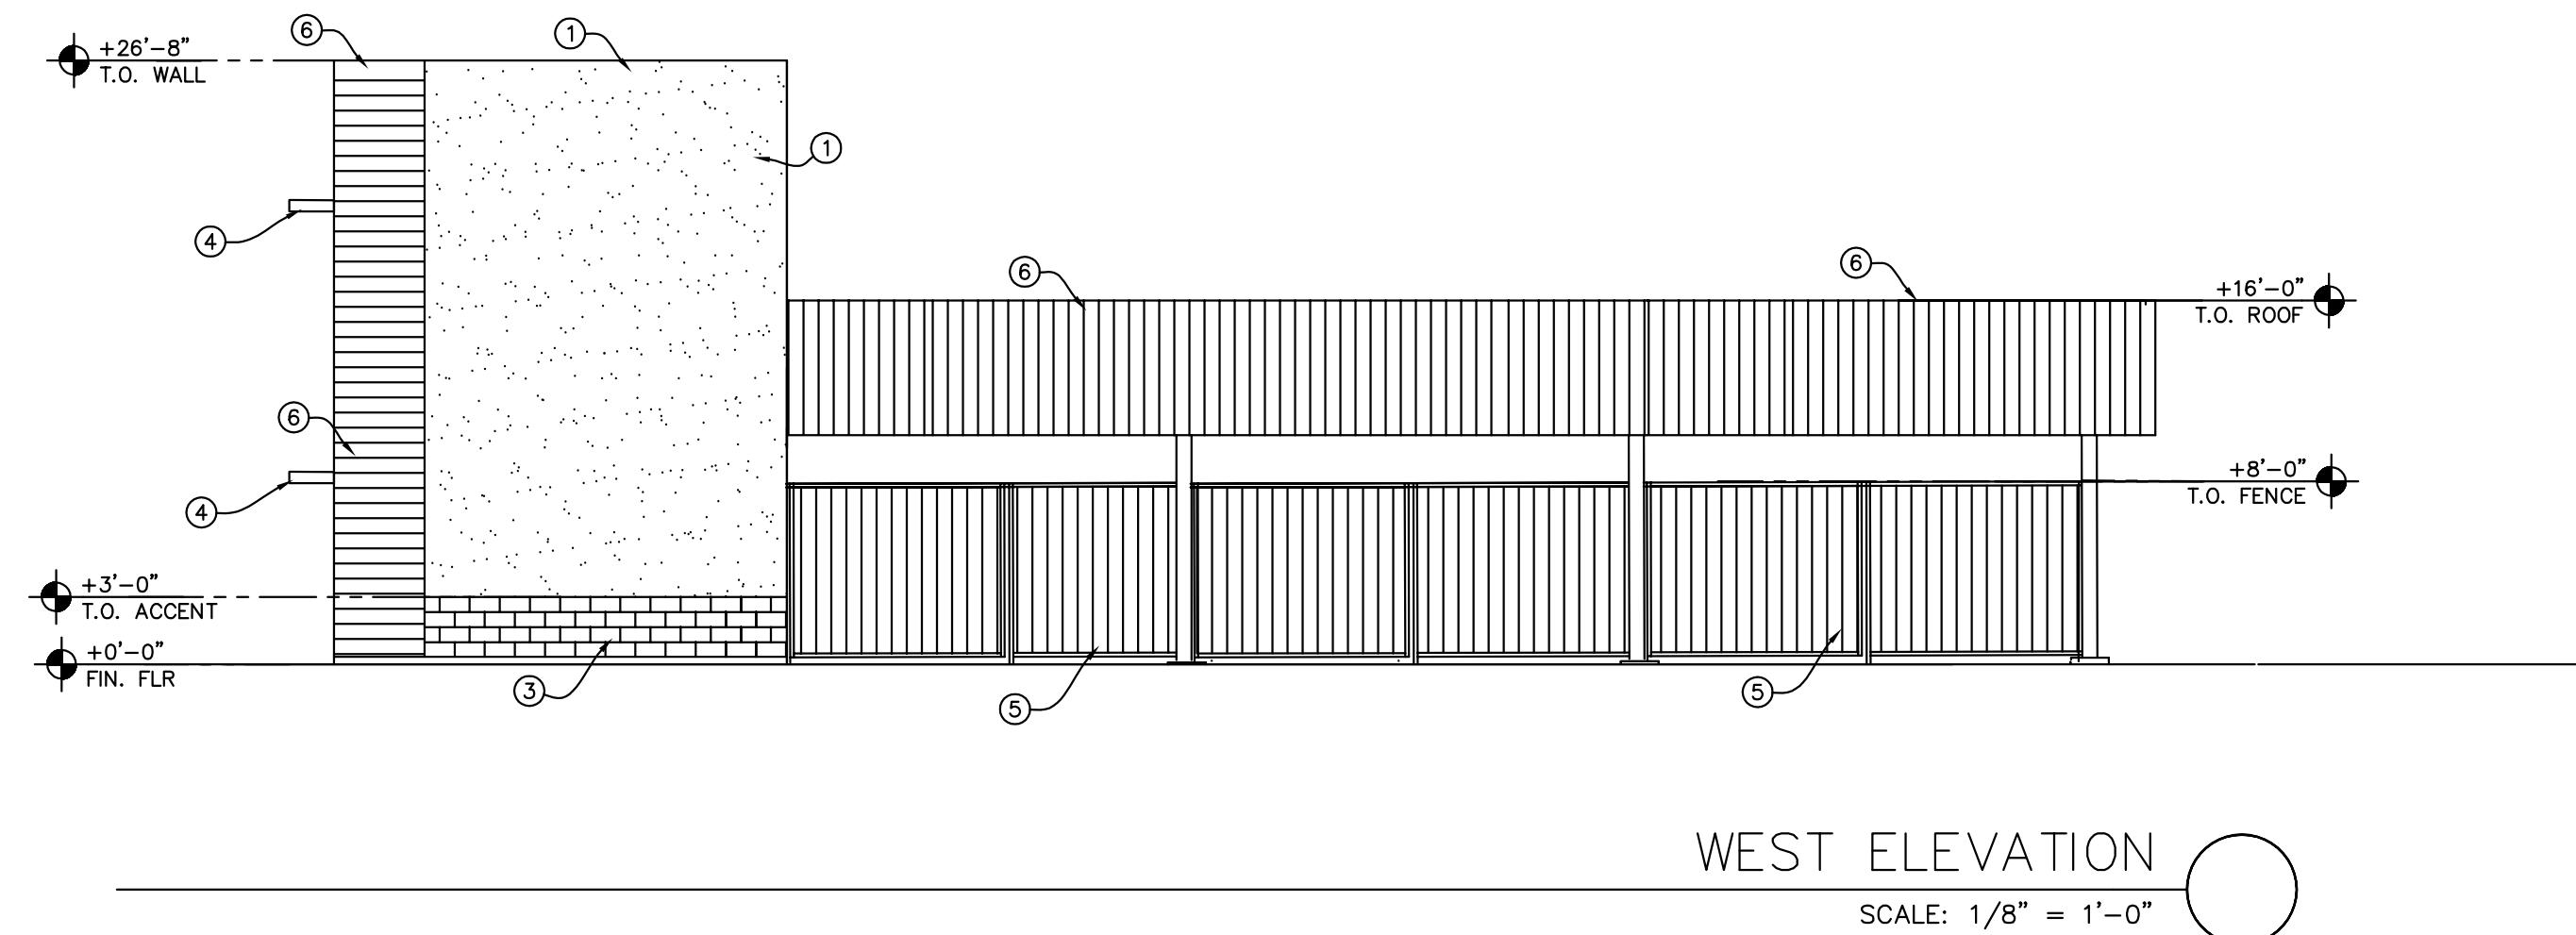

WEST ELEVATION

SCALE: 1/8" = 1'-0"

COLOR SCHEDULE:


① BUILDING BASE COLOR: BEHR: UNWAK TRAIL N530-3	④ METAL CANOPY: MCC: BURNING SLATE SIGNATURE 200	⑥ PRECAST CONCRETE TILT-PANEL
② VERTICAL ACCENT COLOR: BEHR: MOUNTAIN ROSE 7808-6	⑤ SECONDARY ACCENT #1: BEHR: DARK RUFFLE PP05-19	⑦ PRECAST CONCRETE TILT-PANEL
③ WANSBOTT ACCENT COLOR: BEHR: MOUNTAIN ROSE 7808-6	⑧ METAL ACCENT: MCC: BURNING SLATE SIGNATURE 200	⑧ METAL ACCENT PANEL

REVISIONS

**C.E.W. ASSOCIATES LLC**  
ARCHITECTURE, DESIGN  
1018 S. 70TH ST. MESA, AZ 85208  
PHONE: 480-425-8338  
EMAIL: cevasociates@attahoo.com

**OUTLAW TRUCKING**  
**54TH. STREET BUSINESS PARK**  
**5305 EAST MAIN STREET**  
**MESA, AZ 85205**

THIS DRAWING AND DATA CONTAINED HEREIN ARE THE PROPERTY OF C.E.W. ASSOCIATES LLC, AND MAY NOT BE USED, REPRODUCED, COPIED OR TRANSMITTED, WITHOUT THE EXPRESS WRITTEN CONSENT OF THE PROPRIETOR AND/OR COMPANY. REPRESENTATIVE, NOR SHALL ANY DATA OR INFORMATION CONTAINED HEREIN BE USED IN PART OR IN FULL FOR ANY OTHER PURPOSE THAN THAT DESCRIBED WITHIN THESE DOCUMENTS.

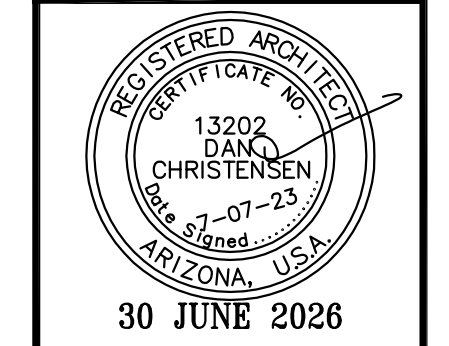

**ELEVATIONS**

**ARCHITECTURAL DRAWINGS**

BY: MDW DATE:

**A-8**

FILE NO.  
15-CM-001

REVISIONS

**C.E.W. ASSOCIATES LLC**  
 Architecture, Design  
 929 S. 30TH ST. MESA, AZ 85204  
 PHONE: 480-454-1818  
 EMAIL: cewassociates@tuboo.com

OUTLAW TRUCKING  
 54TH STREET BUSINESS PARK  
 5305 EAST MAIN STREET  
 MESA, AZ 85205

THIS DRAWING AND DATA CONTAINED HEREON ARE THE PROPERTY OF C.E.W. ASSOCIATES, L.L.C. AND MAY NOT BE USED, REPRODUCED, COPIED OR TRANSMITTED, WITHOUT THE EXPRESS WRITTEN CONSENT OF THE PROPRIETOR AND OR COMPANY REPRESENTATIVE. NO PART OF THIS DRAWING OR INFORMATION CONTAINED HEREON BE USED IN WHOLE OR IN PART FOR ANY OTHER PURPOSE THAN THAT DESCRIBED WITHIN THESE DOCUMENTS.





REGISTERED ARCHITECT  
 CERTIFICATE NO. 13202  
 DANIEL CHRISTENSEN  
 07-07-23  
 30 JUNE 2026

**COLORED ELEVATIONS**  
 ARCHITECTURAL DRAWINGS

BY: MDW DATE:

A-9

FILE NO. 15-CM-001

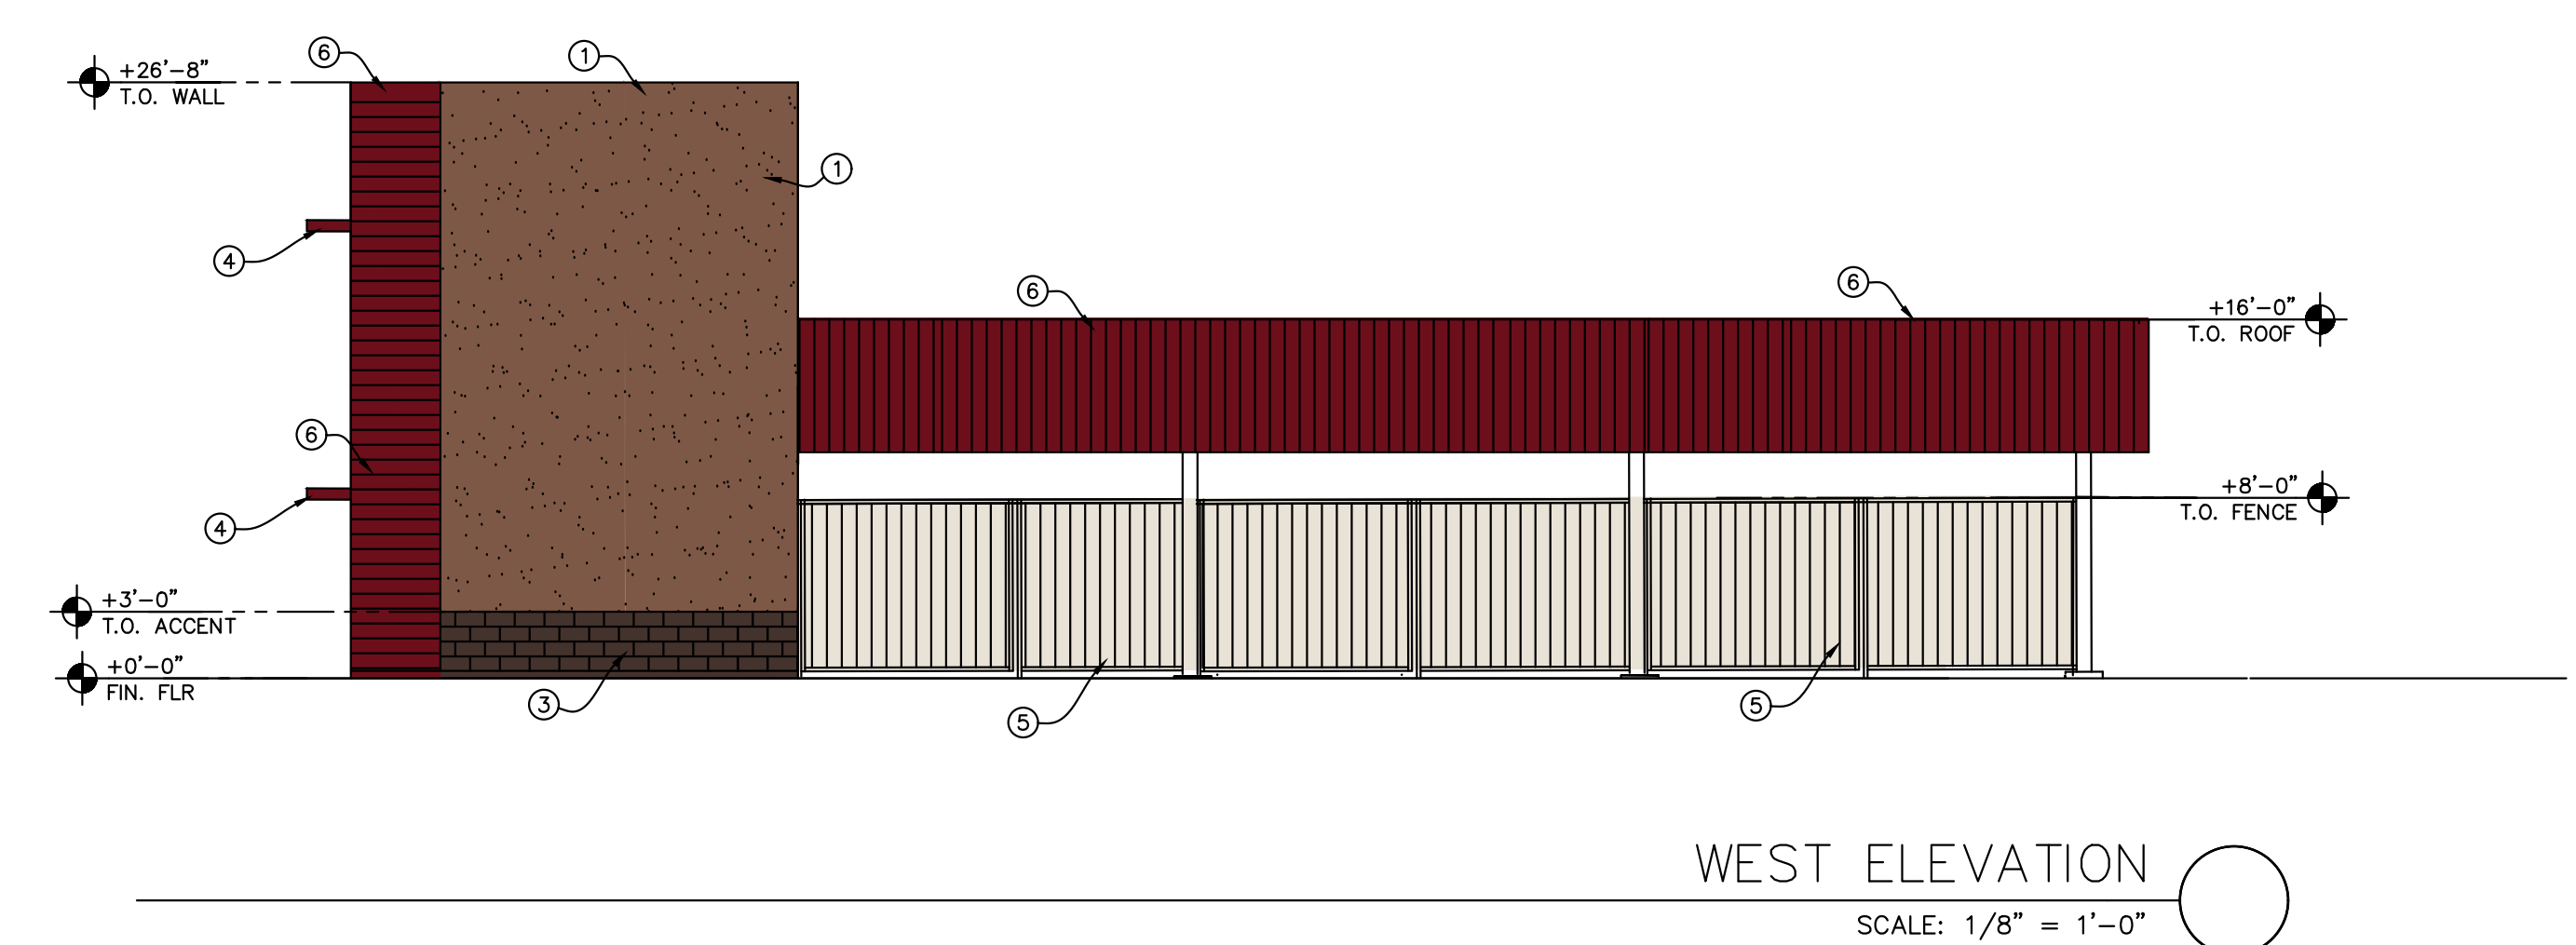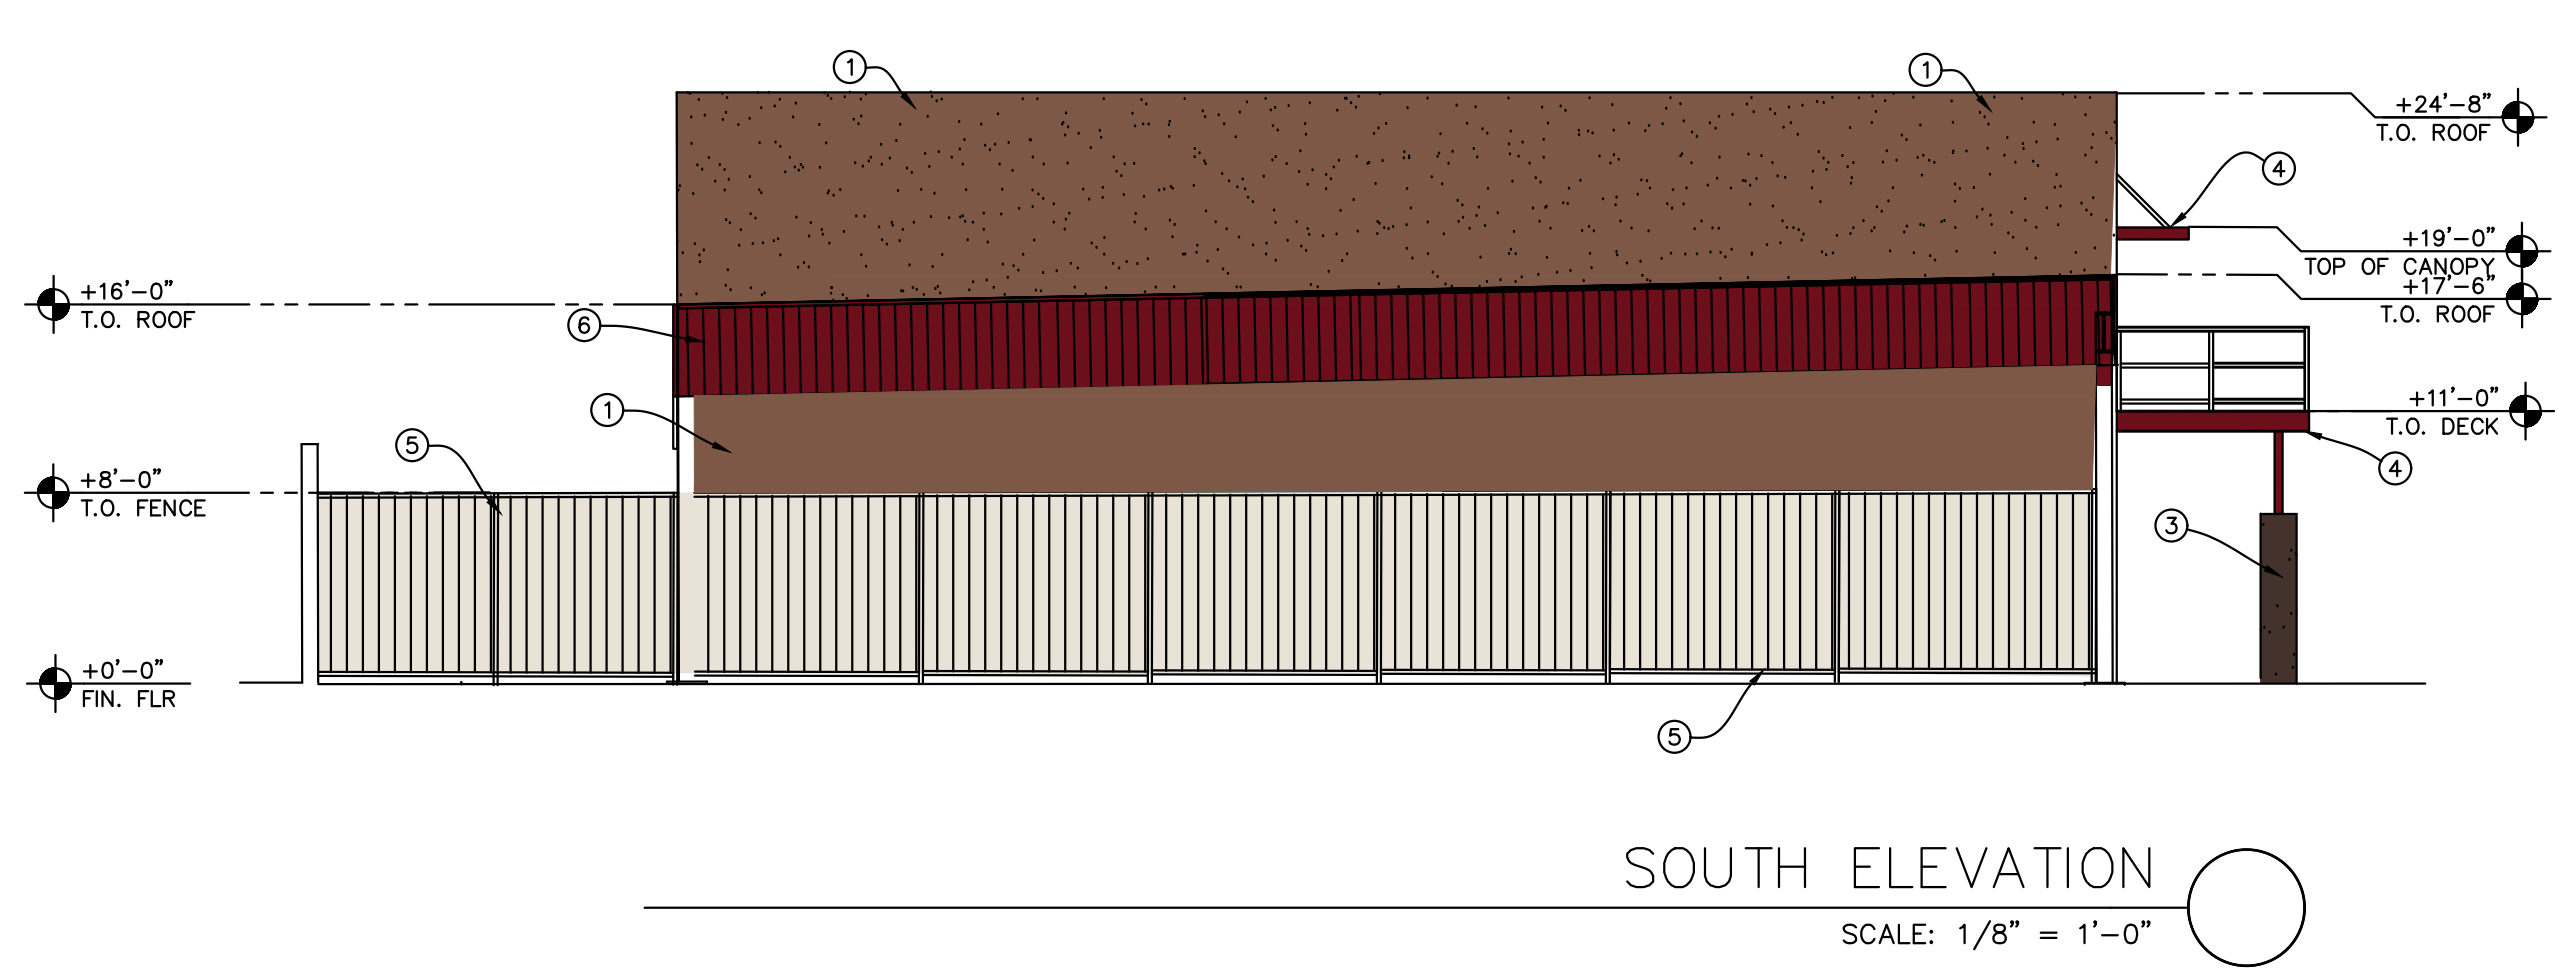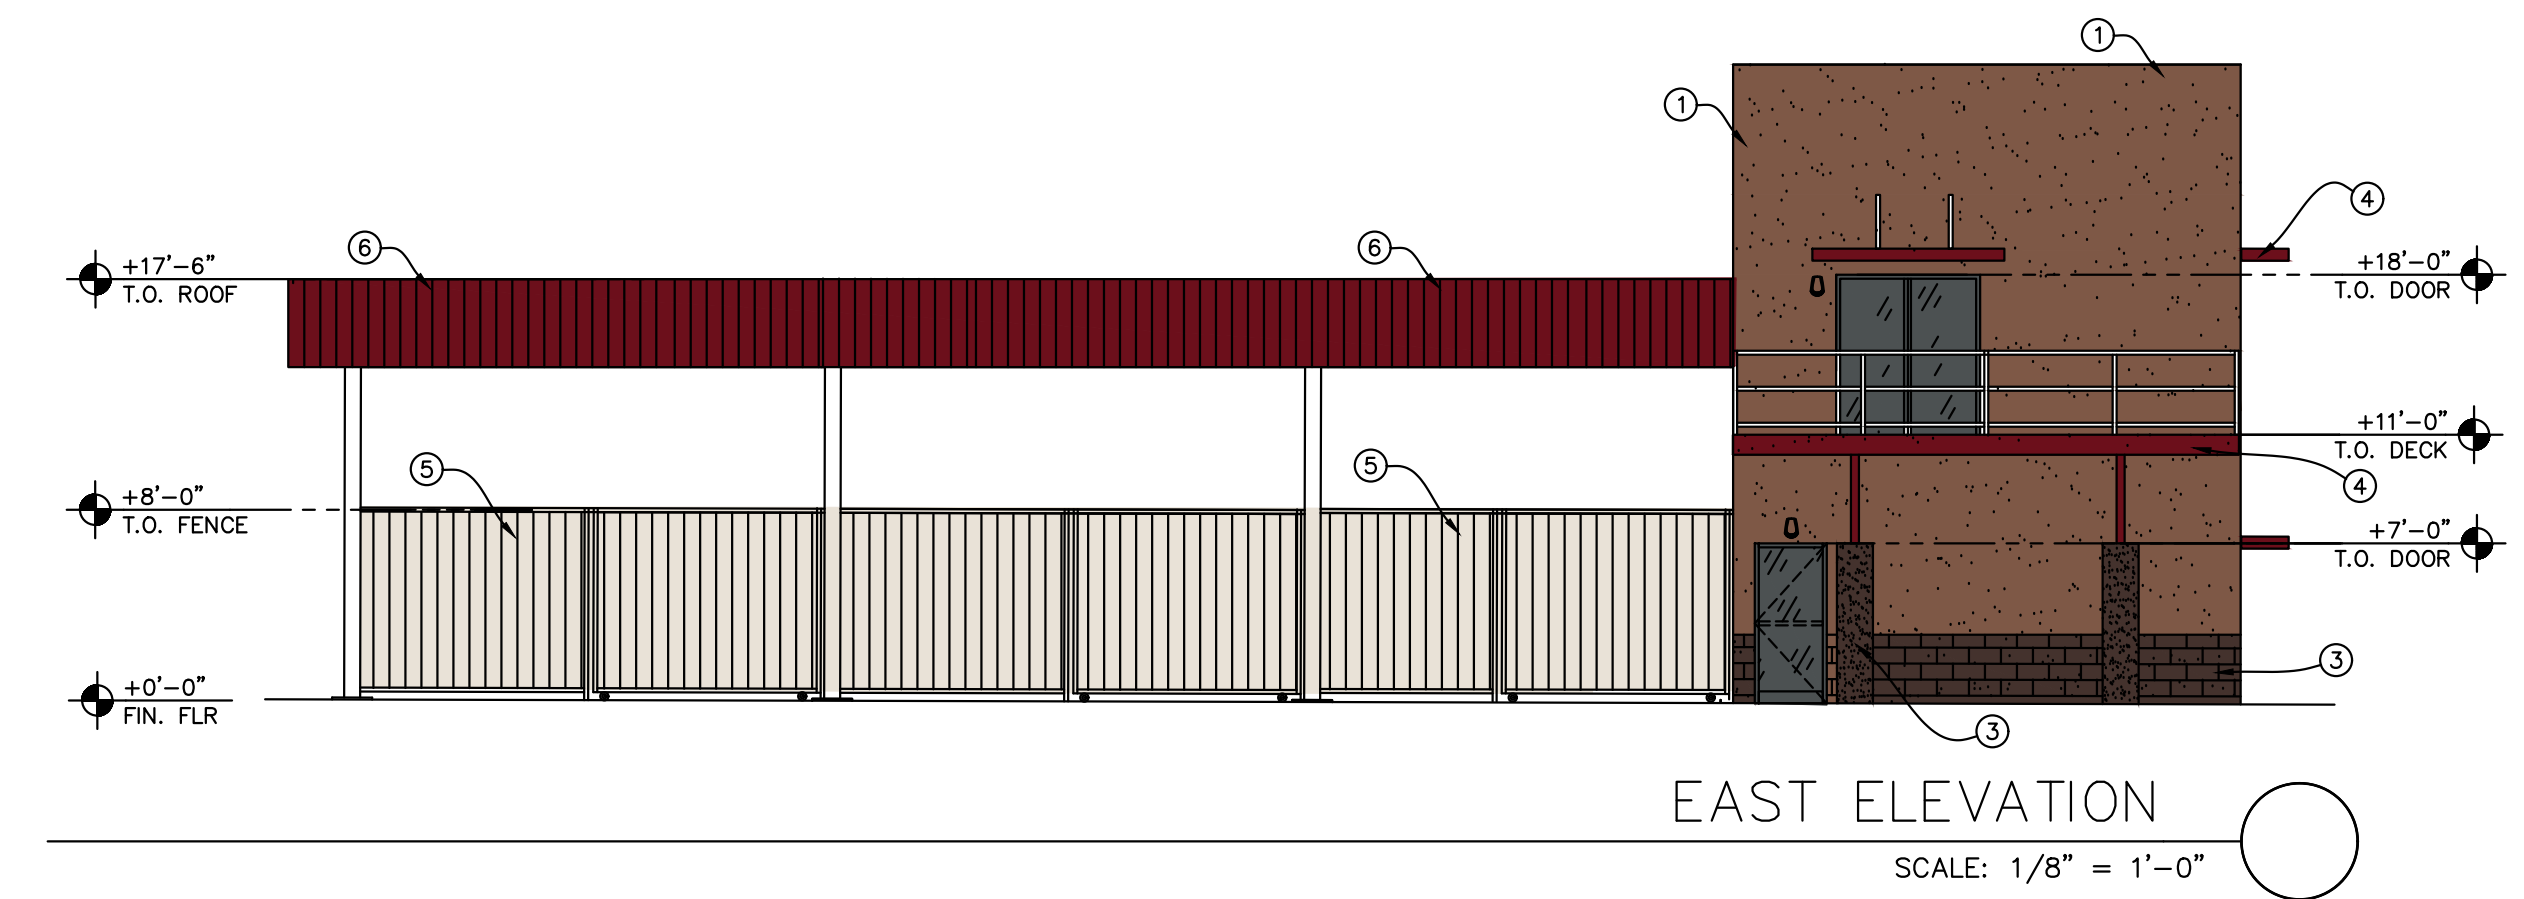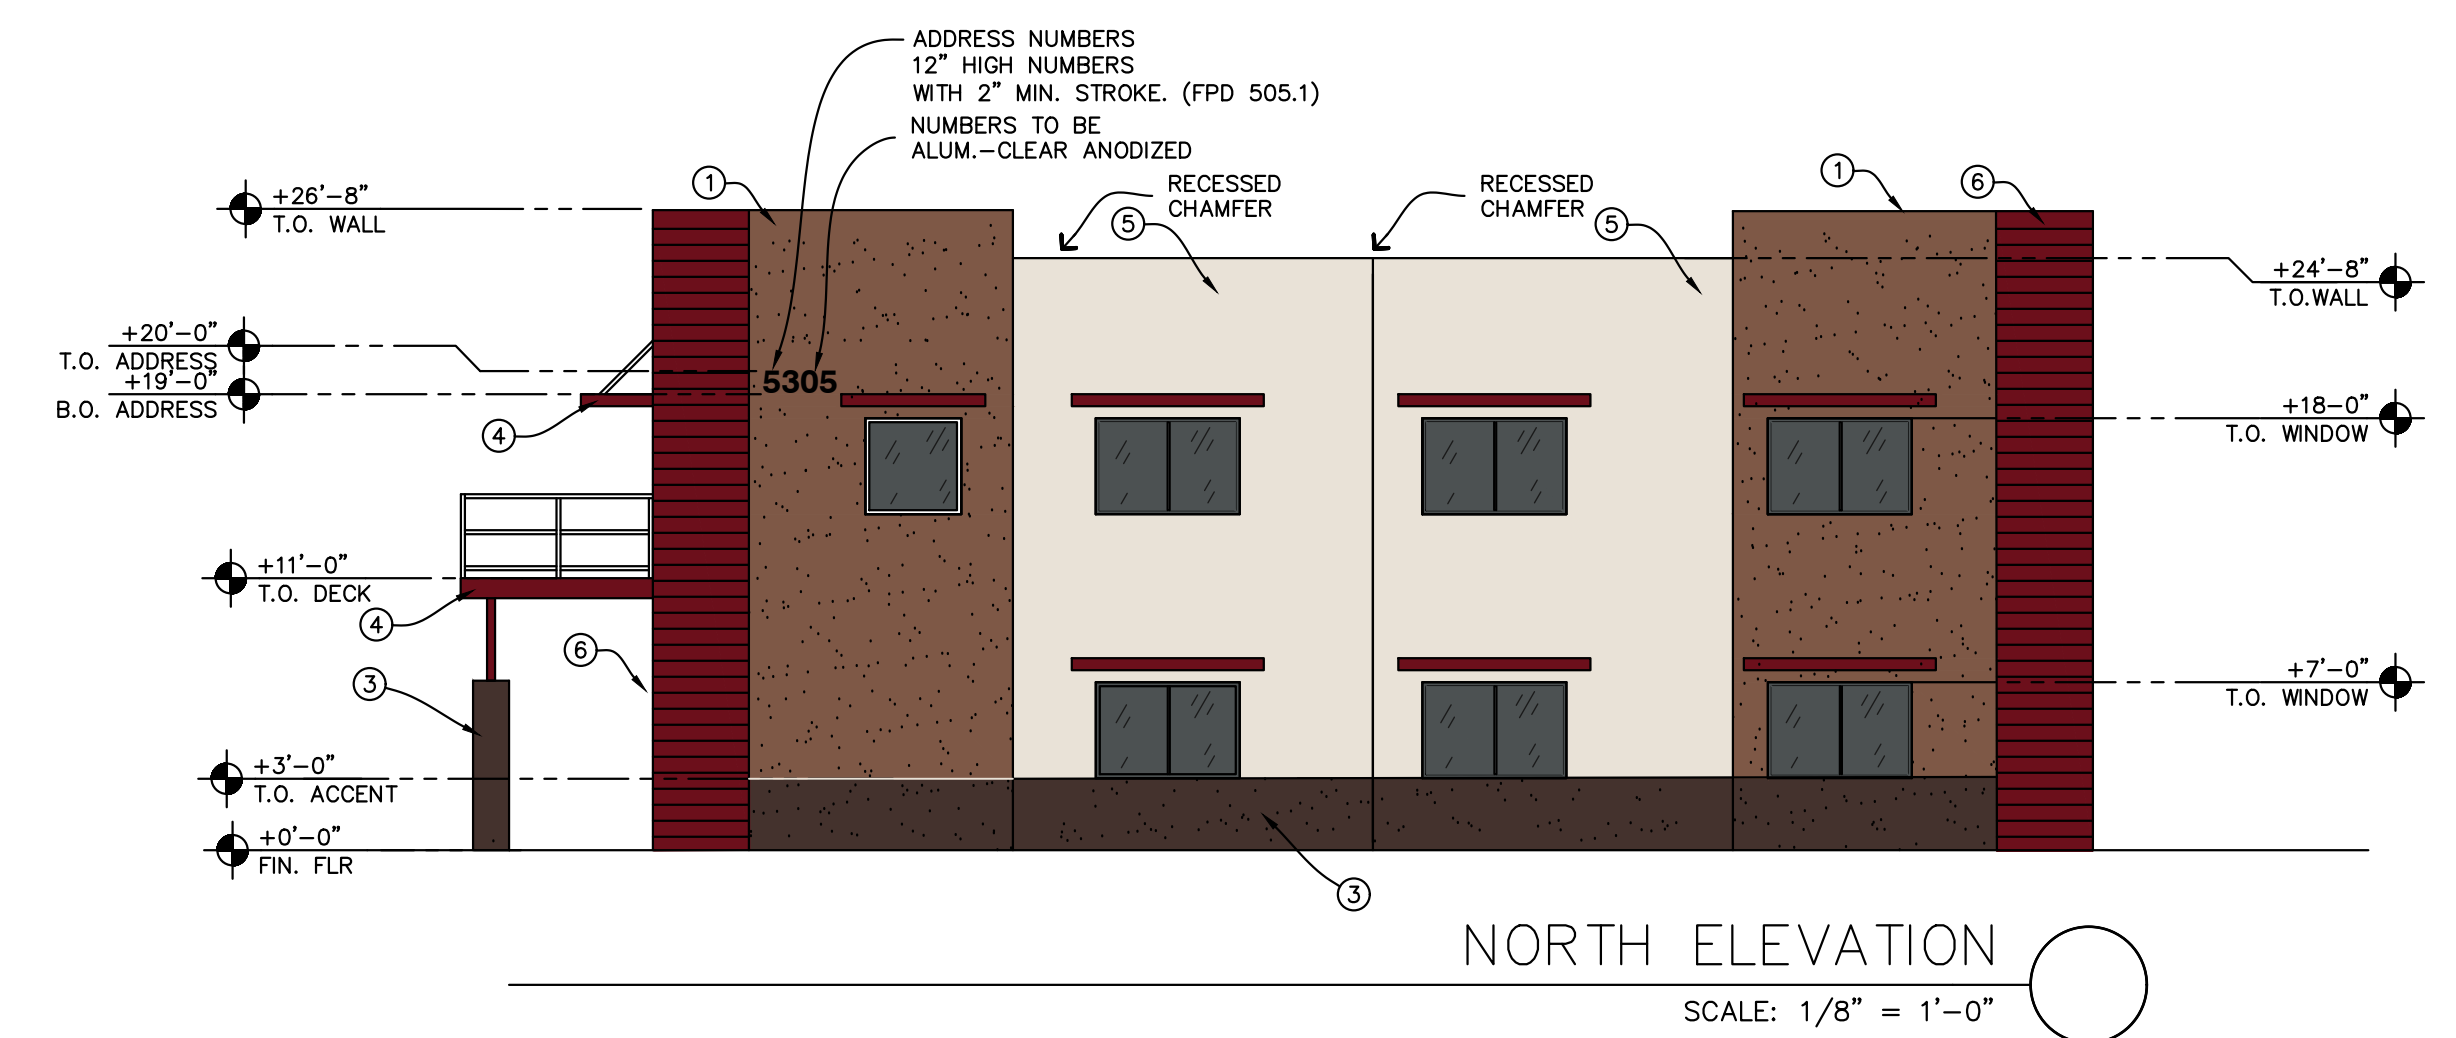

**COLOR SCHEDULE:**


① BUILDING BASE COLOR: BEHR: UNMARK TRAIL N330-3	④ PRECAST CONCRETE TILT-PANEL
② VERTICAL ACCENT COLOR: BEHR: MOUNTAIN RIDGE 7608-9	⑤ PRECAST CONCRETE TILT-PANEL
③ WANDSCOTT ACCENT COLOR: BEHR: MOUNTAIN RIDGE 7608-8	⑥ PRECAST CONCRETE TILT-PANEL
⑦ METAL CANOPY MFC: BURNING SLATE SIGNATURE 200	METAL CANOPY
⑧ SECONDARY ACCENT #1 BEHR: DARK RUFFLE PPUS-19	⑦ PRECAST CONCRETE TILT-PANEL
⑨ METAL ACCENT MFC: BURNING SLATE SIGNATURE 200	METAL ACCENT PANEL

REVISIONS

**C.E.W. ASSOCIATES LLC**  
 ARCHITECTURE DESIGN  
 691 E. 79TH ST. MESA, AZ 85208  
 PHONE: 480-452-8138  
 EMAIL: cewassociates@raiboo.com

**OUTLAW TRUCKING**  
**54TH. STREET BUSINESS PARK**  
**5305 EAST MAIN STREET**  
**MESA, AZ 85205**

THIS DRAWING AND DATA CONTAINED HEREIN ARE THE PROPERTY OF C.E.W. ASSOCIATES LLC AND MAY NOT BE USED, REPRODUCED, COPIED OR TRANSMITTED, WITHOUT THE EXPRESS WRITTEN CONSENT OF THE PROPRIETOR AND/OR COMPANY. NO REPRESENTATIVE, NOR SHALL ANY DATA OR INFORMATION CONTAINED HEREIN BE USED IN PART OR IN FULL FOR ANY OTHER PURPOSE THAN THAT DESCRIBED WITHIN THESE DOCUMENTS.

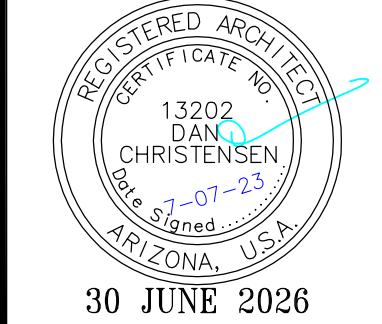


30 JUNE 2026  
**COLORED ELEVATIONS**  
 ARCHITECTURAL DRAWINGS

BY: MDW DATE:


**A-9**

FILE NO.  
 15-CM-001

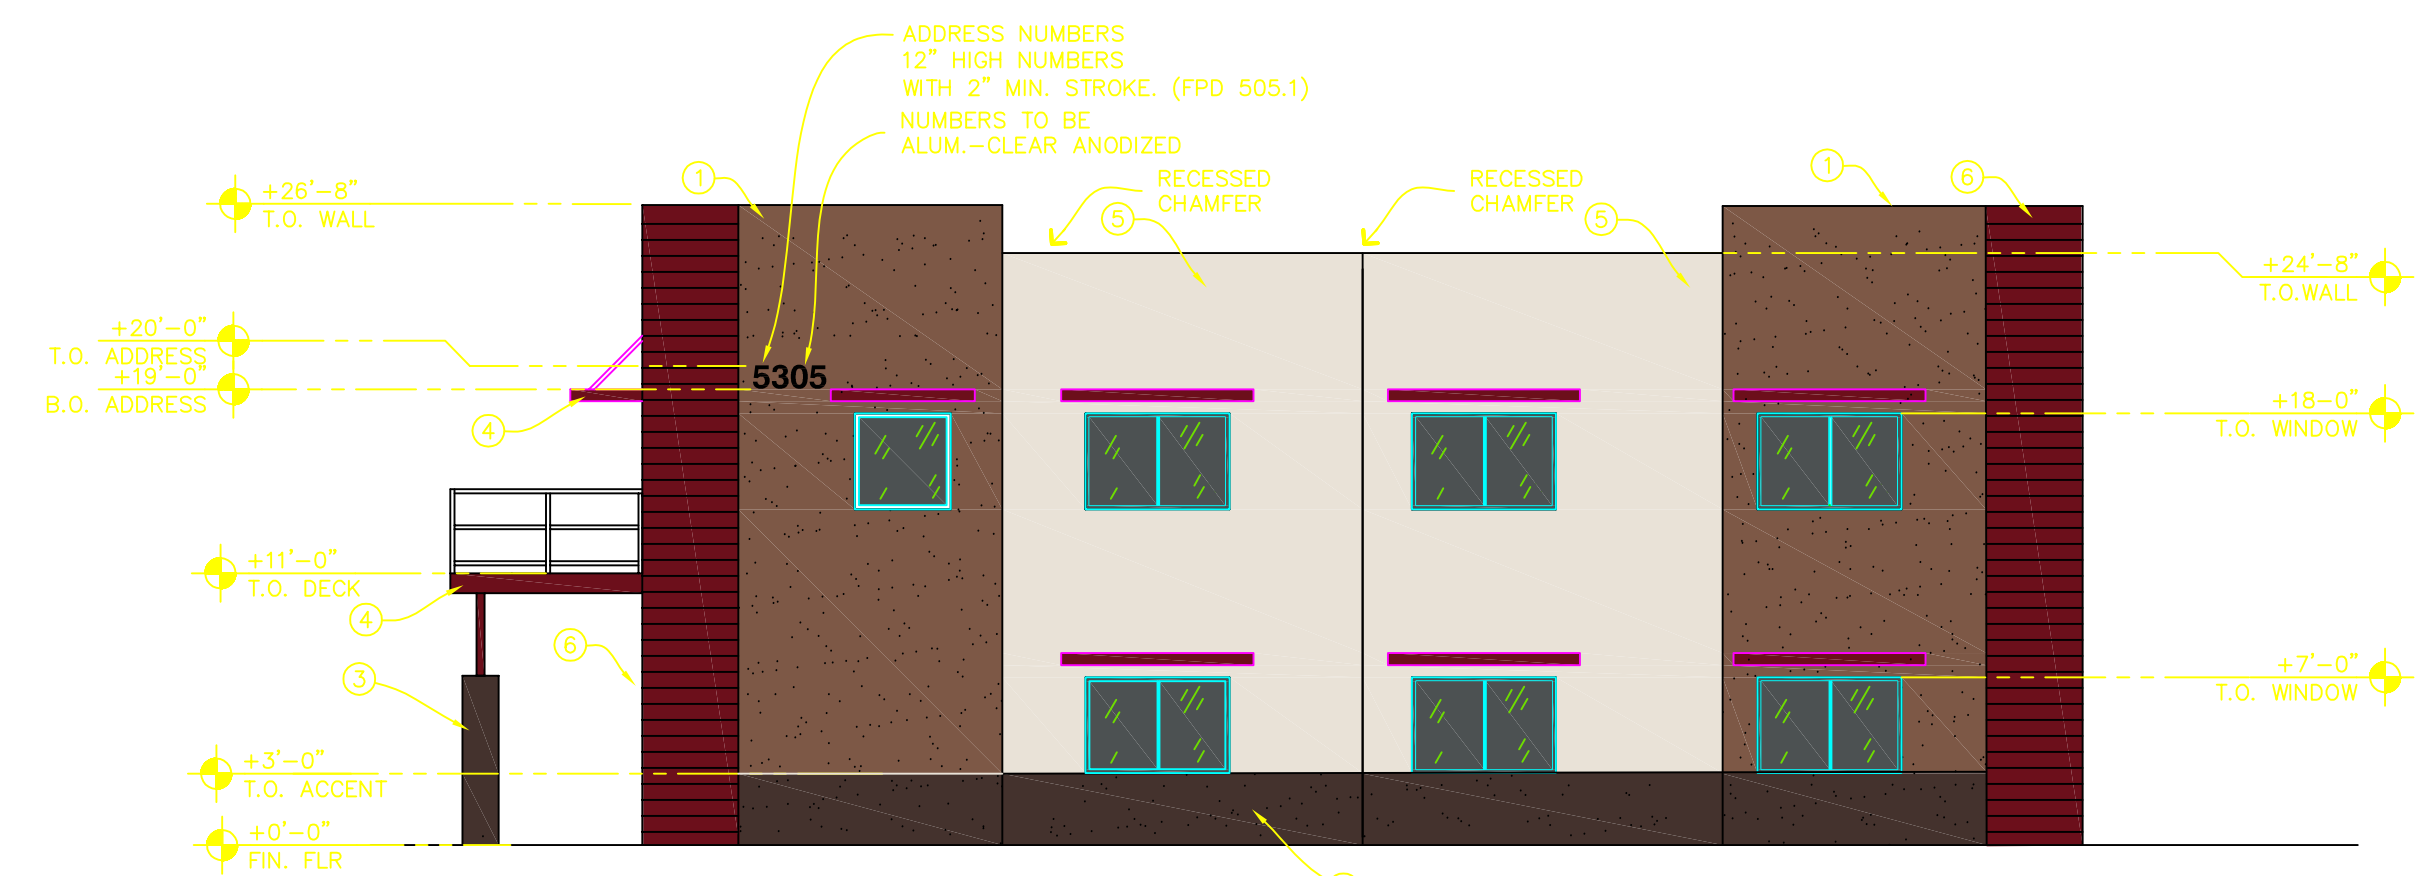


**NORTH ELEVATION**

SCALE: 1/8" = 1'-0"

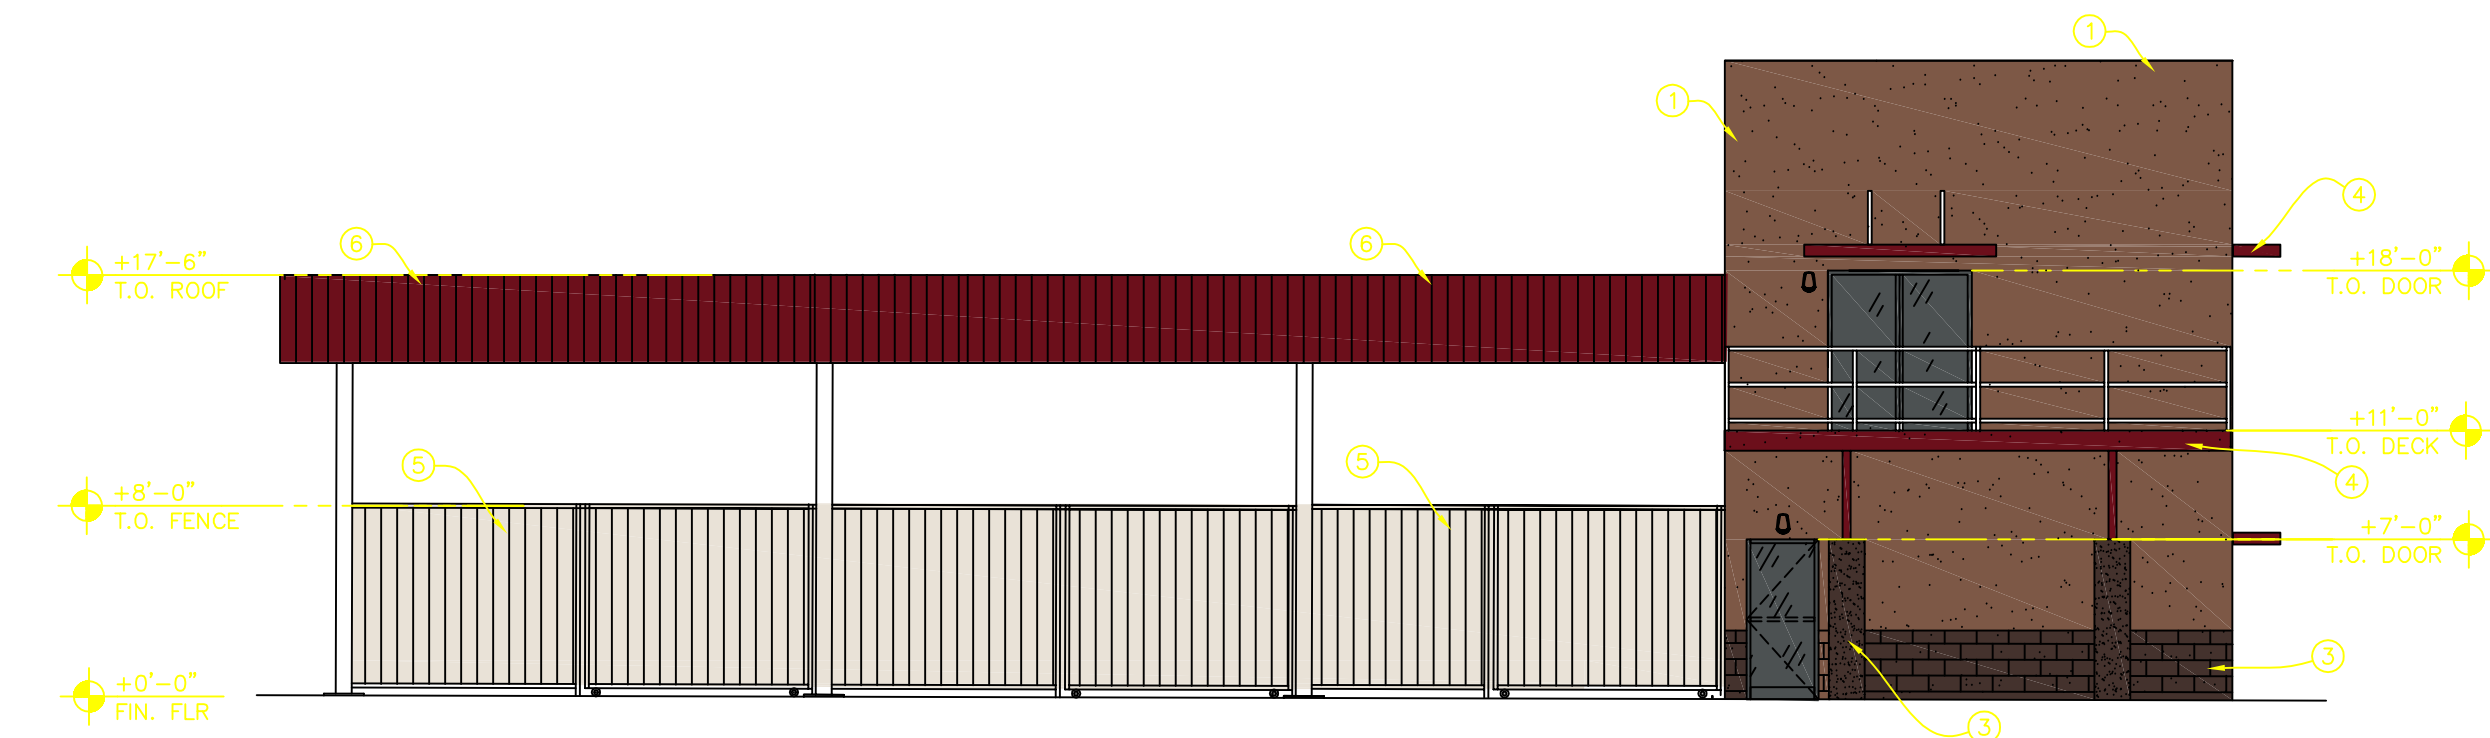


**EAST ELEVATION**

SCALE: 1/8" = 1'-0"

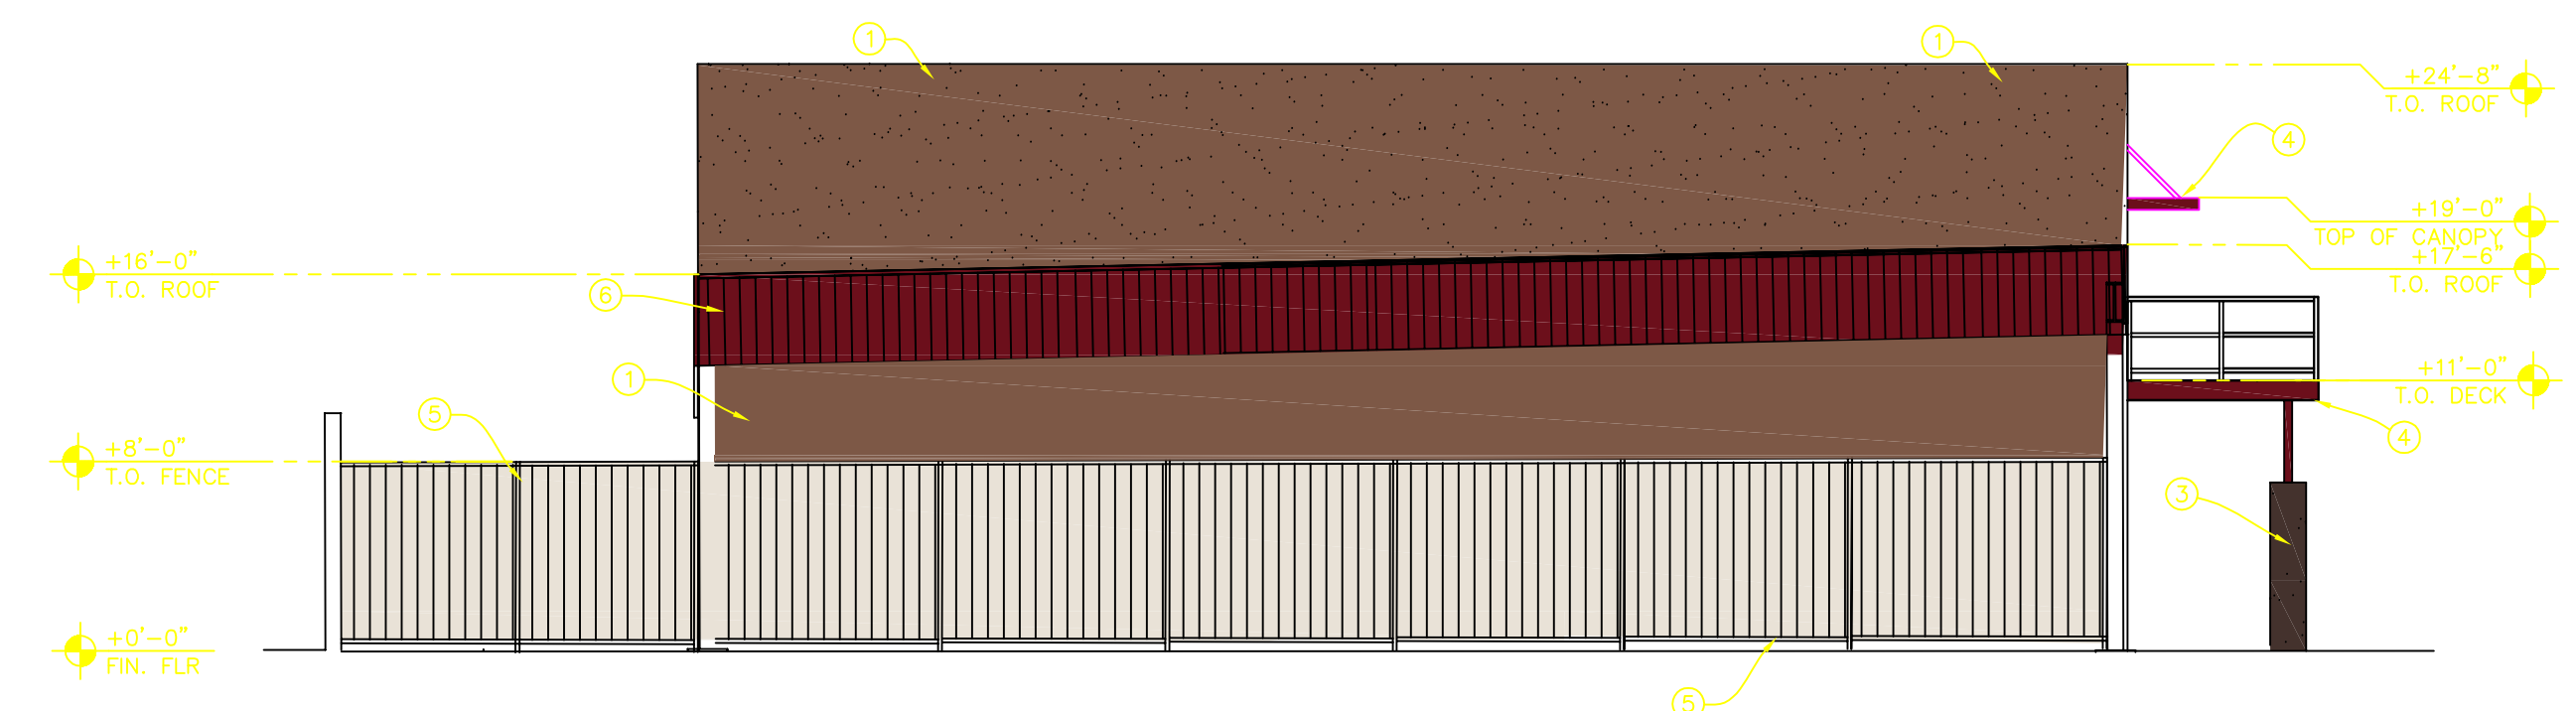


**SOUTH ELEVATION**

SCALE: 1/8" = 1'-0"

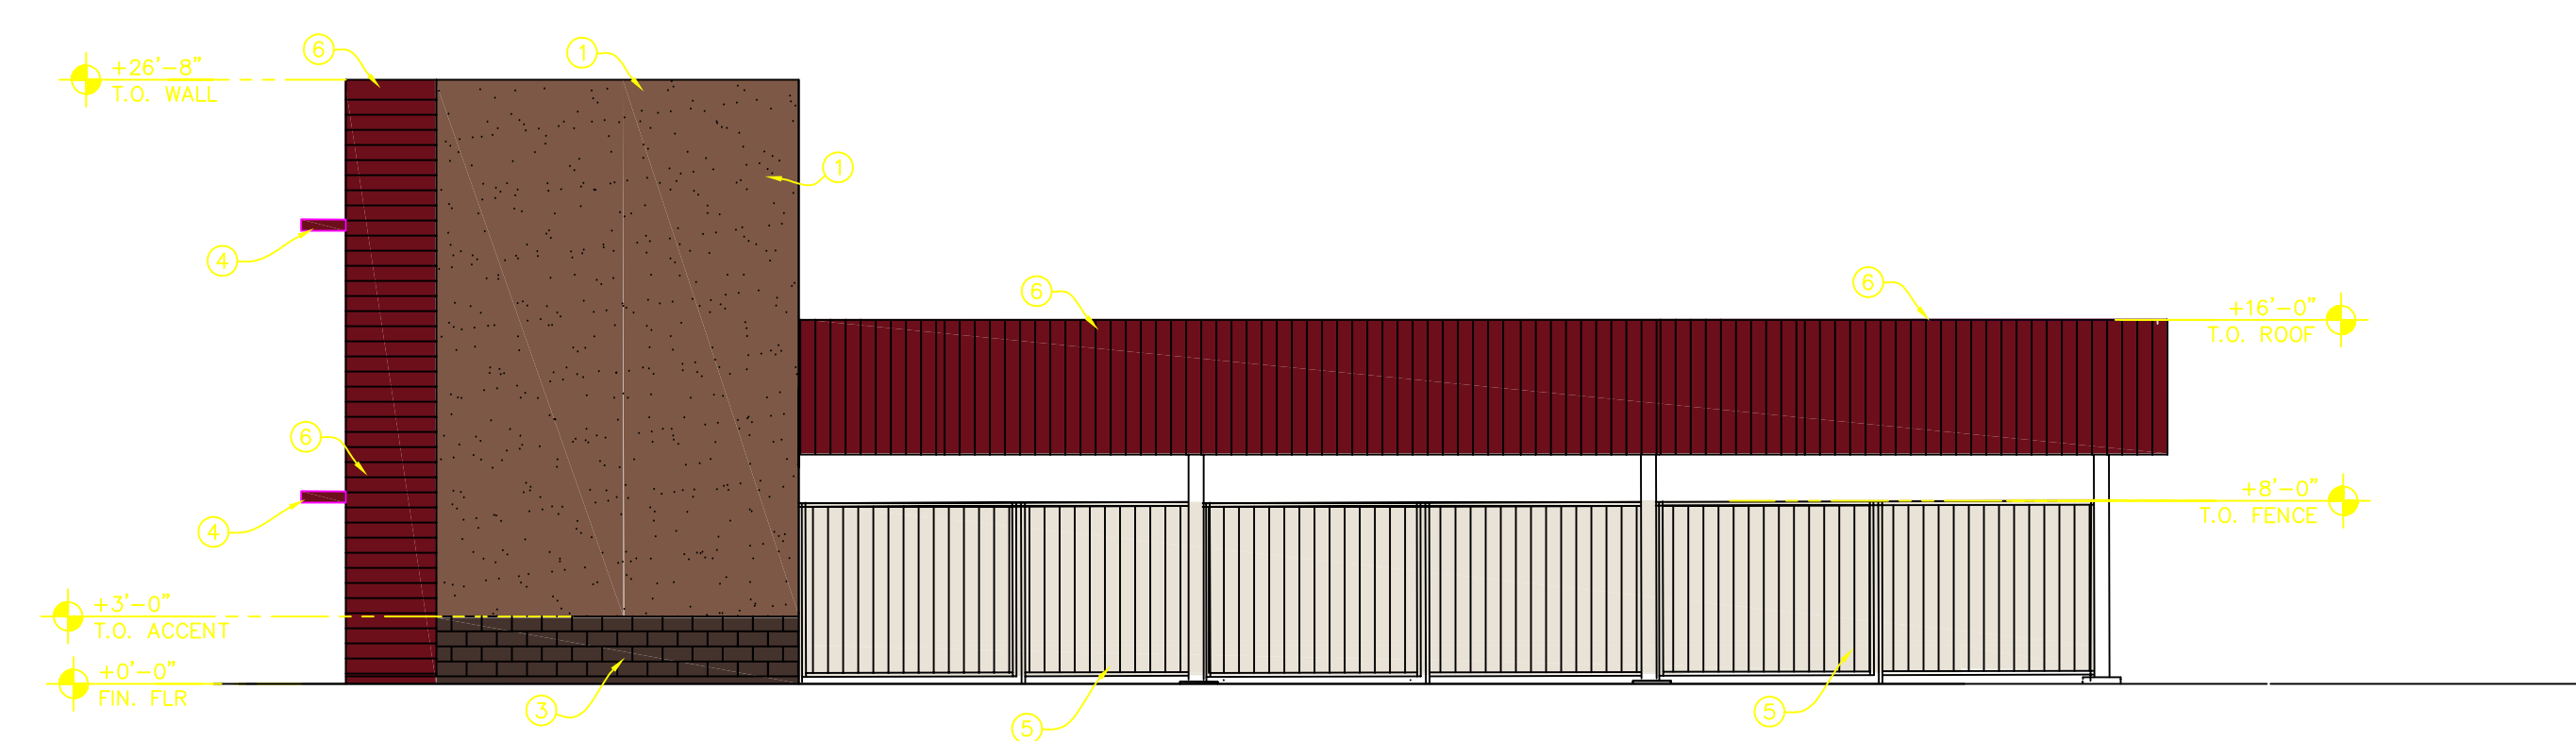


**WEST ELEVATION**

SCALE: 1/8" = 1'-0"

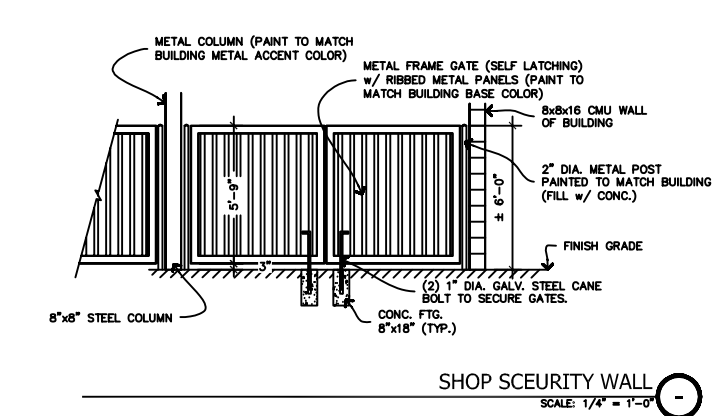

**COLOR SCHEDULE:**



 

 

1	<b>BUILDING BASE COLOR:</b> BEHR: USHAWK SEAL N333-3	PRECAST CONCRETE TILT-PANEL
2	<b>VERTICAL ACCENT COLOR:</b> BEHR: MOUNTAIN RIDGE 7808-6	PRECAST CONCRETE TILT-PANEL
3	<b>HORIZONTAL ACCENT COLOR:</b> BEHR: MOUNTAIN RIDGE 7808-6	PRECAST CONCRETE TILT-PANEL
4	<b>METAL CANOPY:</b> MBC: BURNING SLATE SIGNATURE 200	METAL CANOPY
5	<b>SECONDARY ACCENT #1:</b> BEHR: DARK RUFFLE P905-19	PRECAST CONCRETE TILT-PANEL
6	<b>METAL ACCENT:</b> MBC: BURNING SLATE SIGNATURE 200	METAL ACCENT PANEL

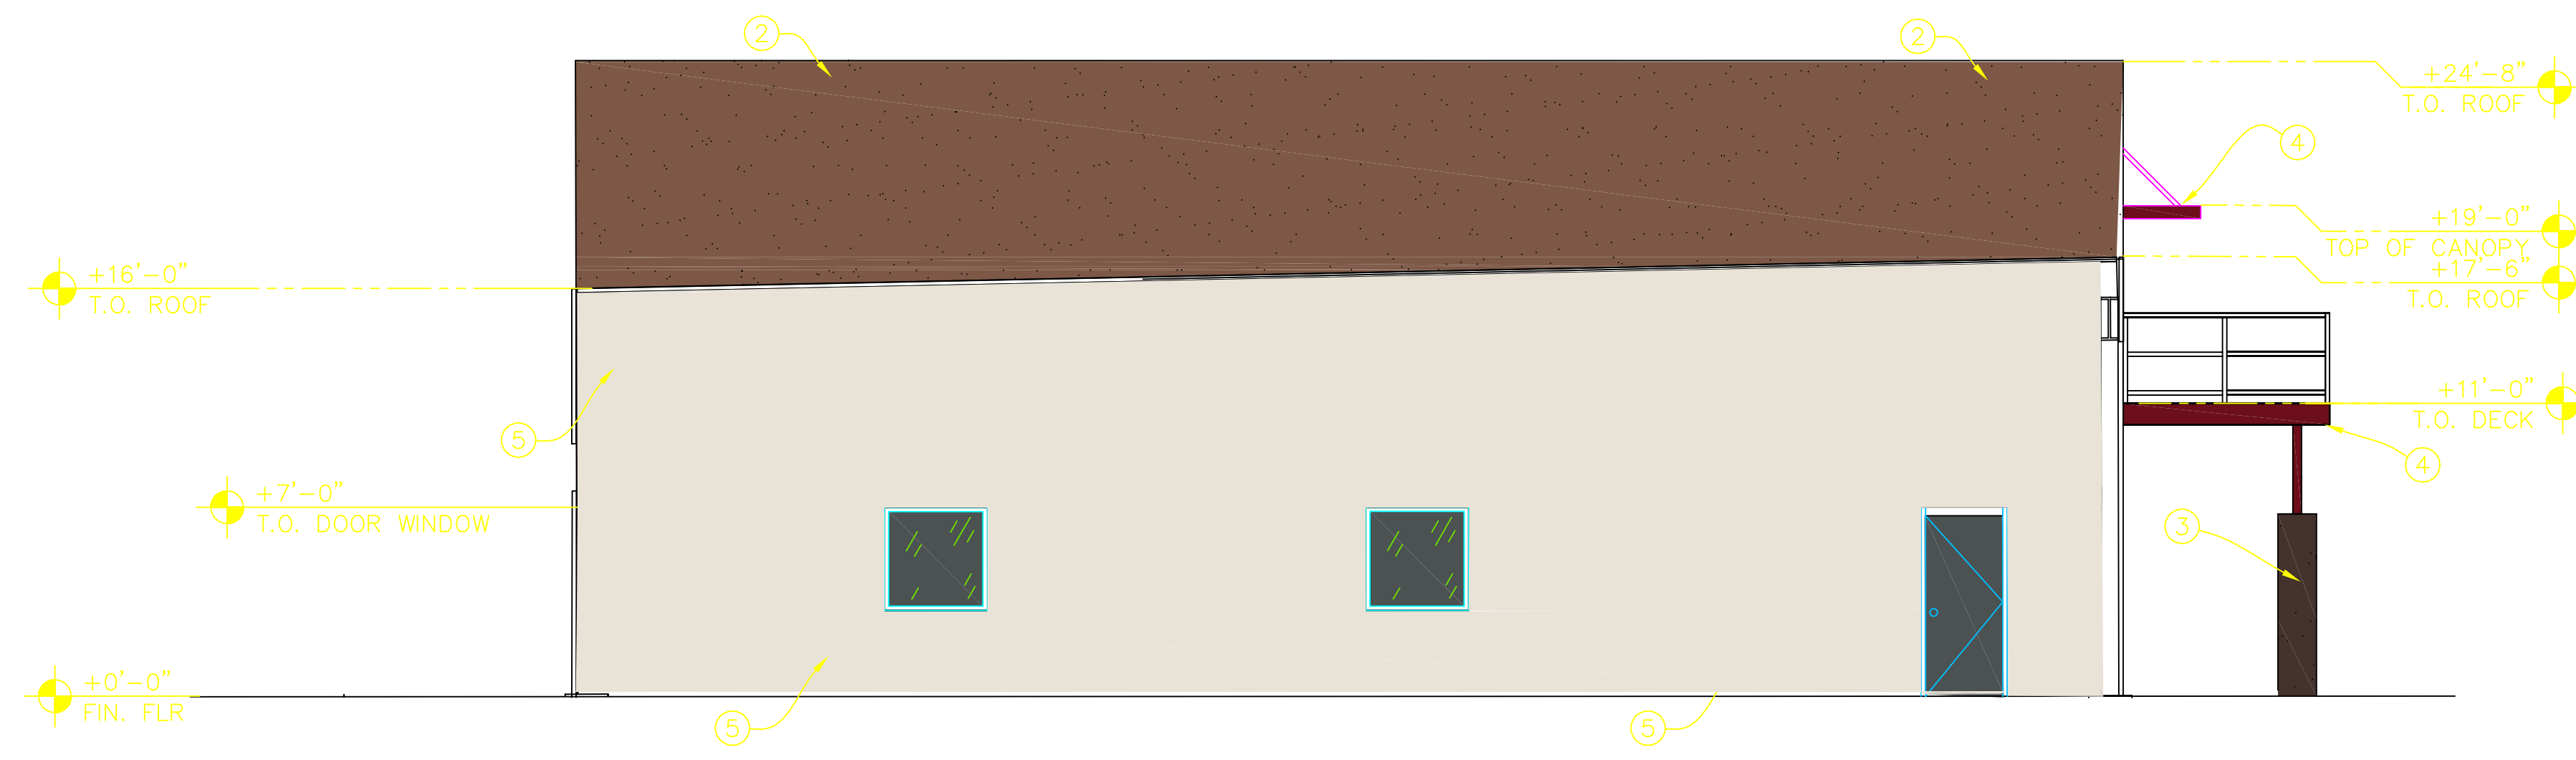

BUILDING SECTION SHOWING INTERIOR SOUTH ELEVATION

SCALE: 3/16" = 1'-0"

COLOR SCHEDULE:
 
<p>① BUILDING BASE COLOR: BEHR: UNMARK TRAIL N330-3</p> <p>② VERTICAL ACCENT COLOR: BEHR: MOUNTAIN RIDGE 780B-6</p> <p>③ WAINSCOTT ACCENT COLOR: BEHR: MOUNTAIN RIDGE 780B-6</p> <p>④ METAL CANOPYs MBCI: BURNING SLATE SIGNATURE 200</p> <p>⑤ SECONDARY ACCENT #1 BEHR: DARK RUFFLE PPU5-19</p> <p>⑥ METAL ACCENT MBCI: BURNING SLATE SIGNATURE 200</p>	     	<p>METAL CANOPY</p> <p>METAL ACCENT PANEL</p>
--	--	---