



EXTERIOR MATERIAL CHART

	AREA S.F.	STUCCO S.F.	STONE VENER S.F.	%
FRONT ELEVATION	475	353	122	25.7
RIGHT ELEVATION	970	672	298	30.1
LEFT ELEVATION	765	561	204	26.6
REAR ELEVATION	422	287	135	32

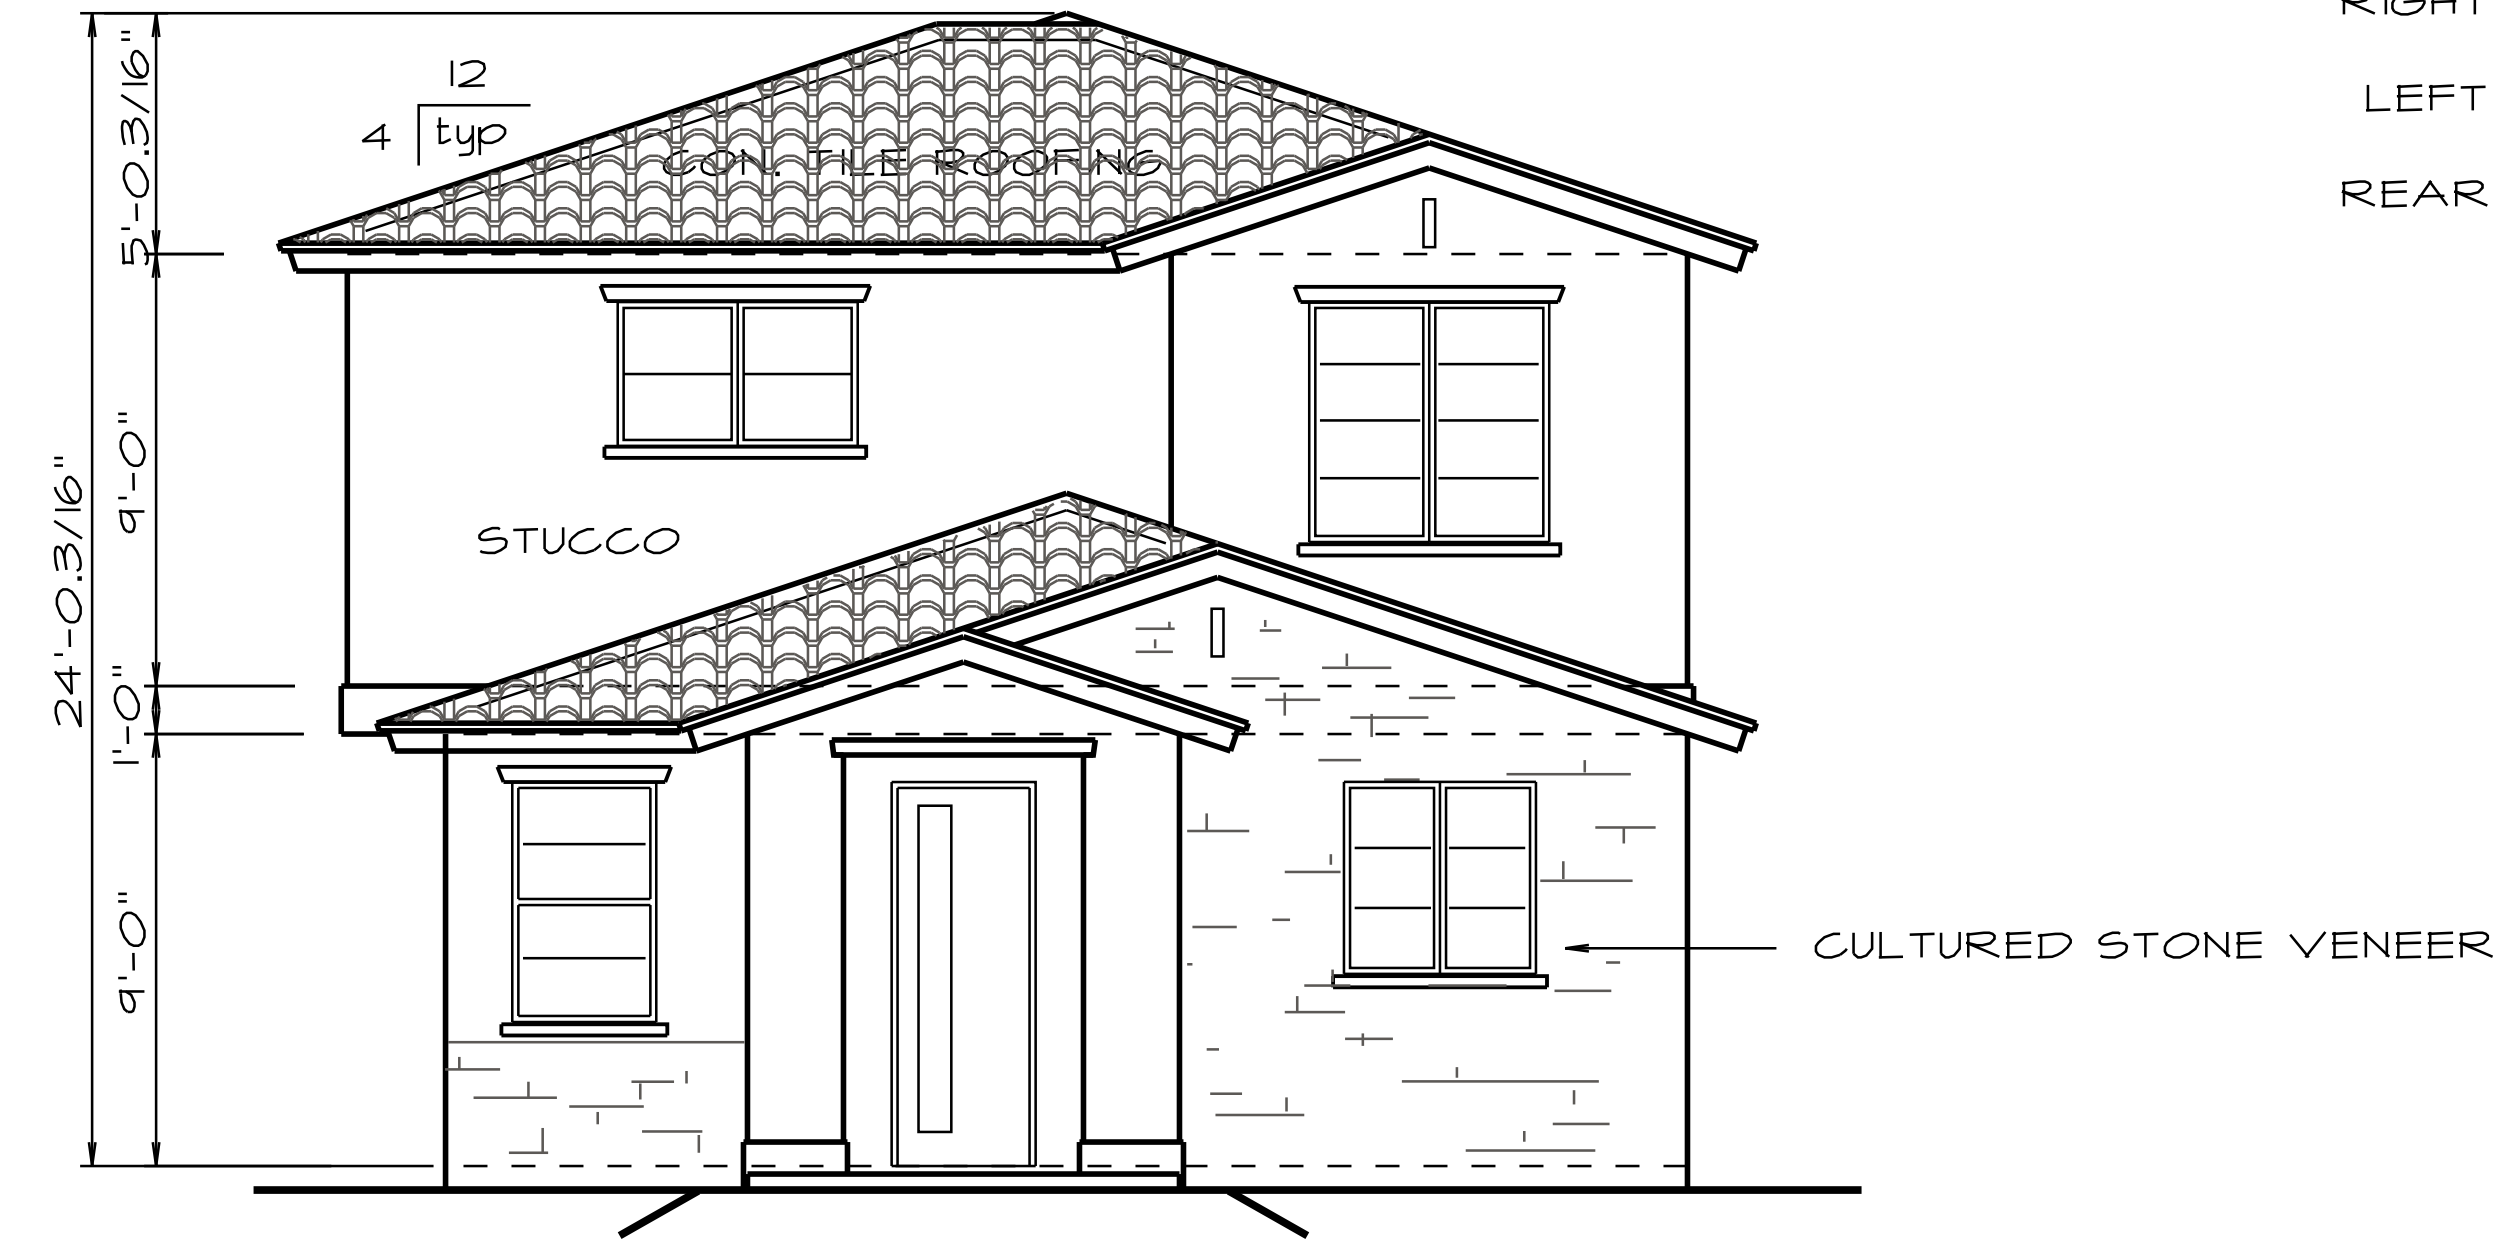


FRONT ELEVATION

SCALE: 1/4"=1'-0"

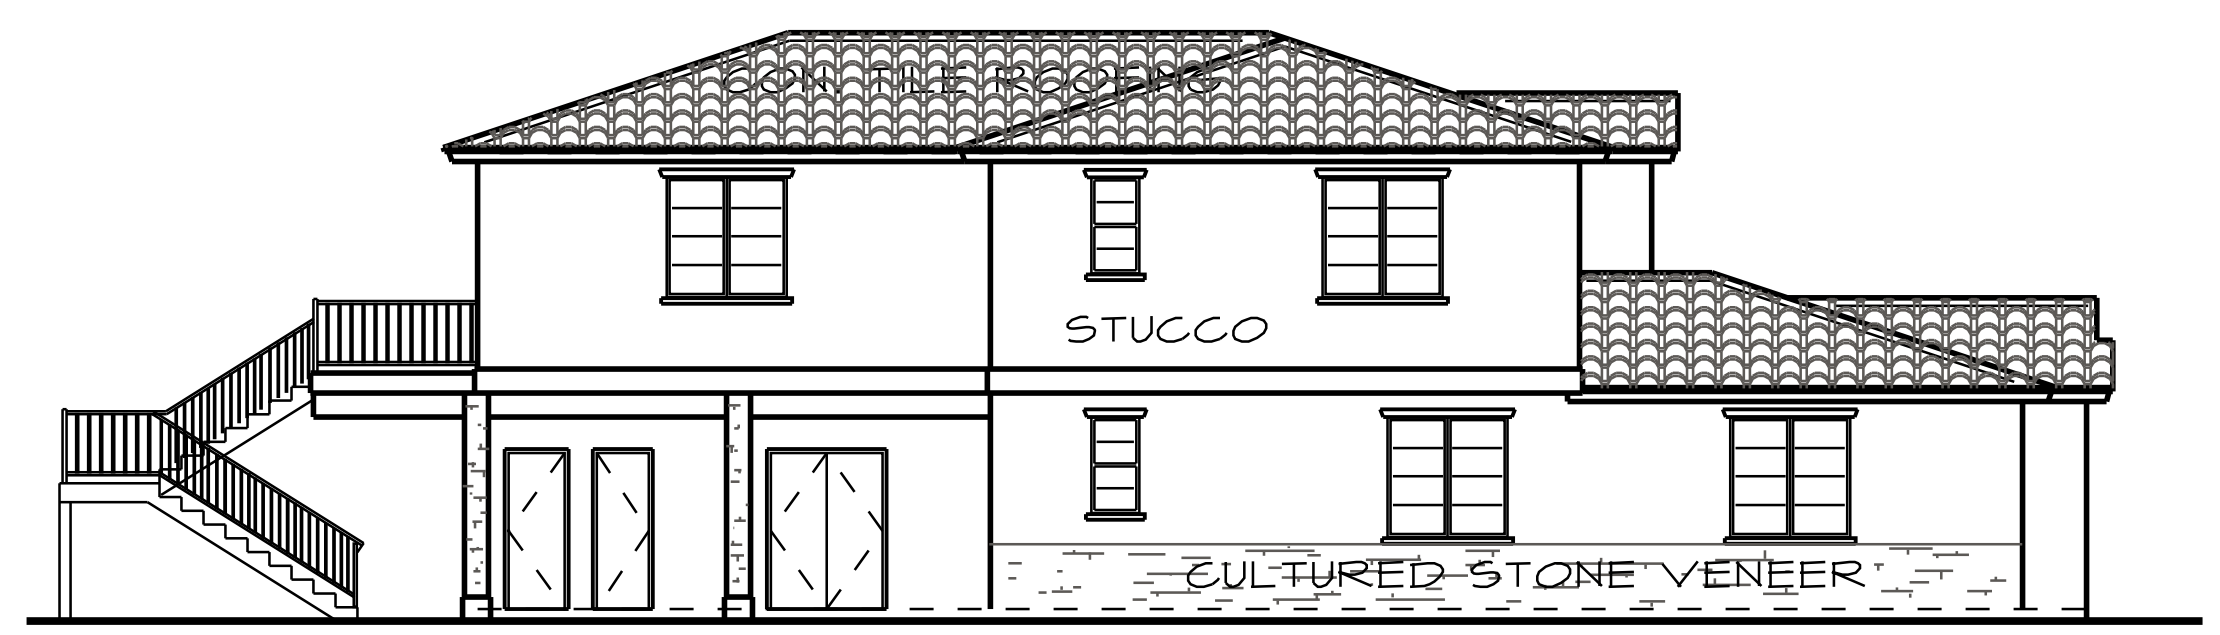


LEFT ELEVATION

SCALE: 1/8"=1'-0"

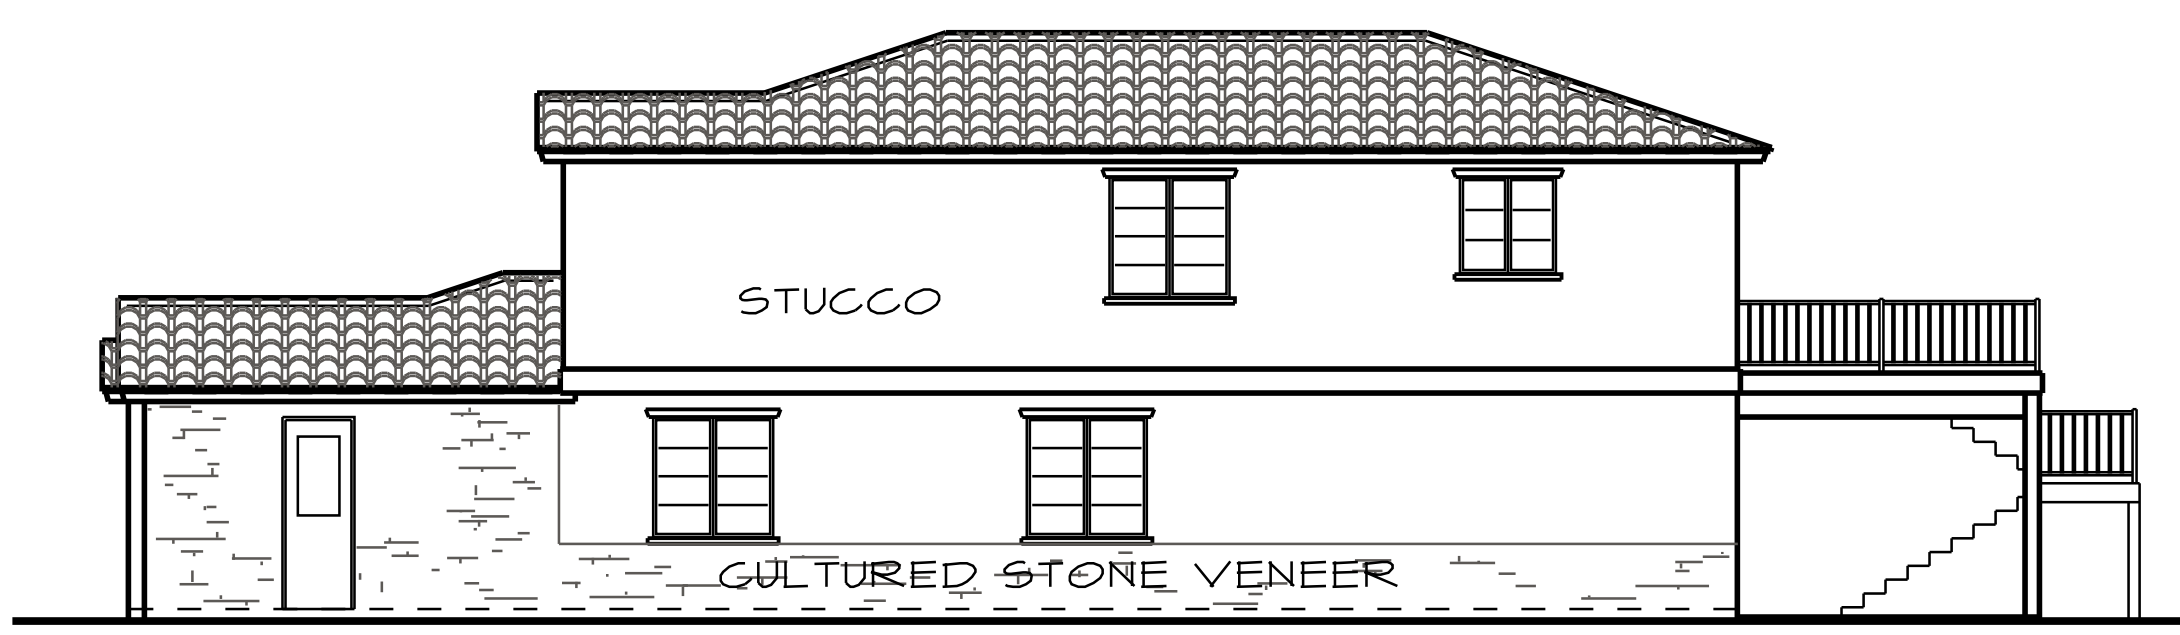

RIGHT ELEVATION

SCALE: 1/8"=1'-0"

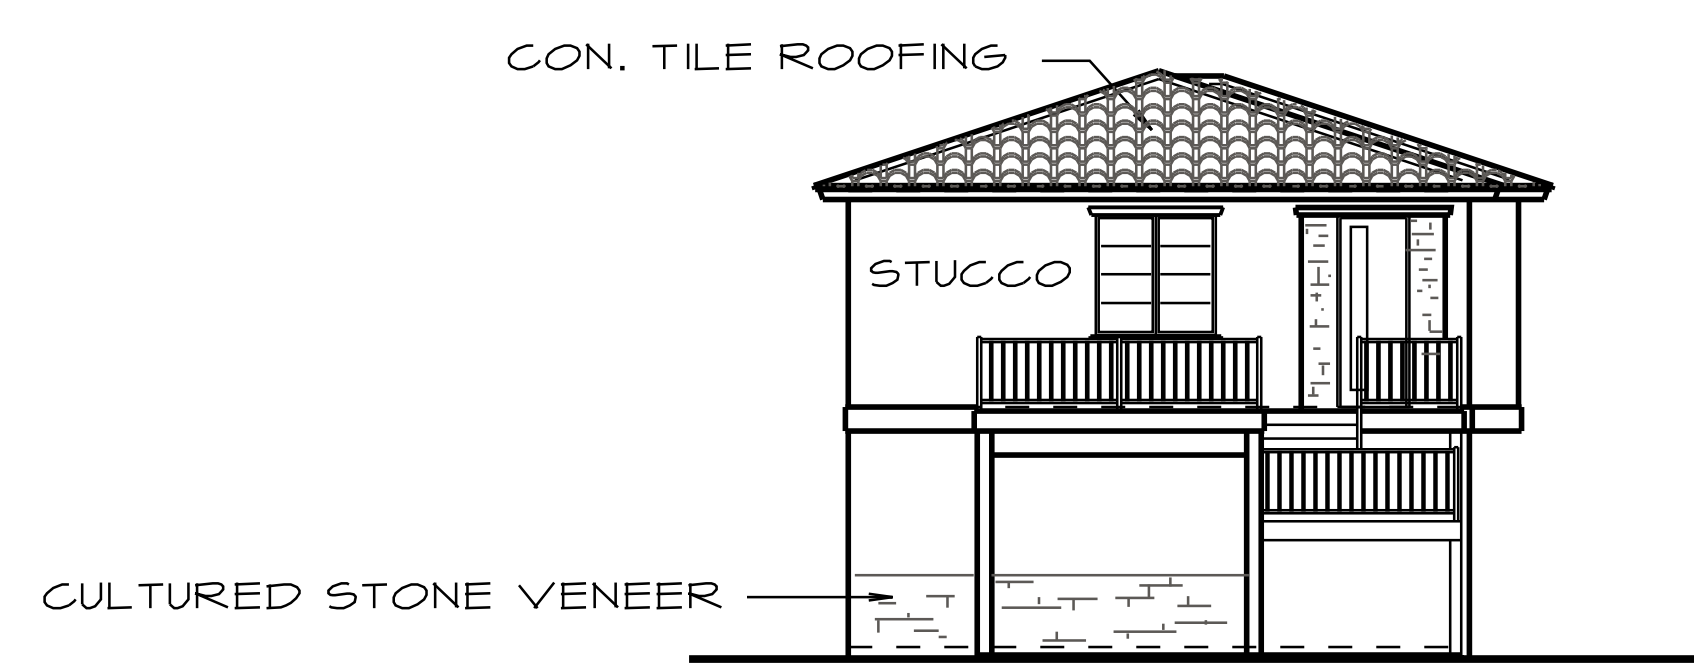


REAR ELEVATION

SCALE: 1/8"=1'-0"

ALL DIMENSIONS ON THIS DRAWING ARE APPROXIMATE AND SHALL NOT BE USED FOR CONSTRUCTION. THE CONTRACTOR SHALL VERIFY ALL DIMENSIONS AND MATERIALS TO BE USED. THE CONTRACTOR SHALL BE RESPONSIBLE FOR OBTAINING ALL NECESSARY PERMITS AND APPROVALS FROM THE LOCAL BUILDING DEPARTMENT. THE CONTRACTOR SHALL BE RESPONSIBLE FOR OBTAINING ALL NECESSARY PERMITS AND APPROVALS FROM THE LOCAL BUILDING DEPARTMENT.

DESIGN PROFILE
 WEBSITE/EMAIL
 www.designprofile.com
 (FAX) 461-8780

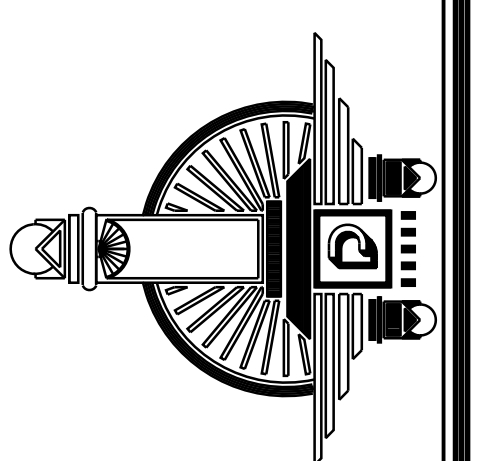

DESIGN
 ARIZONA INC.
 4211 WEST 5TH STREET
 (480) 461-8810

JOB NAME: PASADENA DUPLEX
 537 S. Pasadena

DATE: 09/11/23
1 REVISED
2 REVISED
3 REVISED
IRC