


This document, including the ideas and designs it contains, is an instrument of professional services rendered by the RMA Design Group, L.L.C. This document may not be used or copied in whole or in part, for any purpose other than the expressed written consent of RMA Architects, L.L.C.

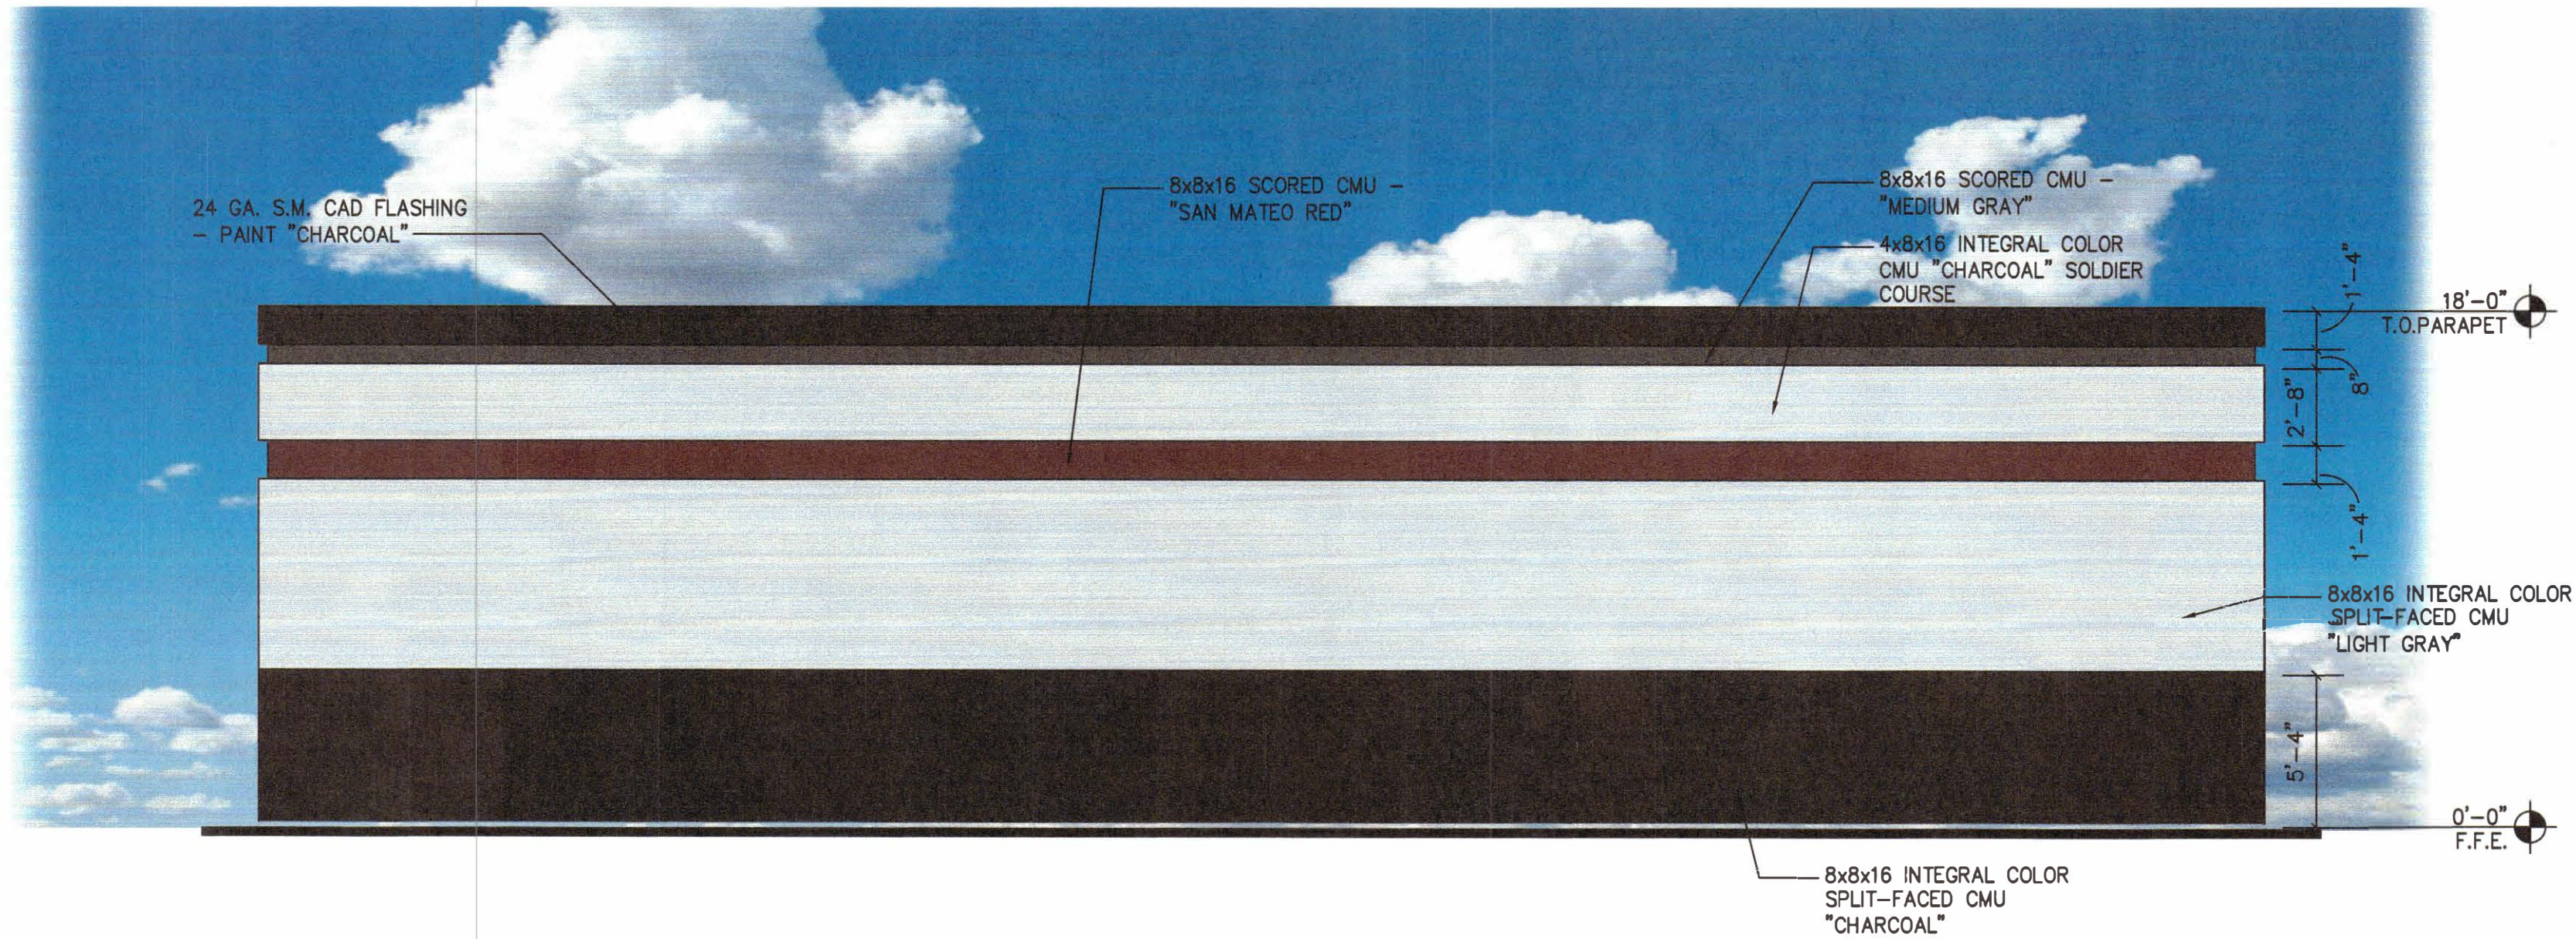


WEST ELEVATION 1260 SQUARE FEET OF SURFACE AREA

CHARCOAL BASE (5'-4") 373 S.F./29%
LIGHT GRAY FIELD BAND (6'-8") 467 S.F./37%
RED ACCENT BAND (1'-4") 94 S.F./7%
LIGHT GRAY ACCENT (2'-8") 186 S.F./16%
MEDIUM GRAY ACCENT (8") 46 S.F./4%
CHARCOAL TOP BAND (1'-4") 94 S.F./7%
(INCLUDES PAINTED METAL EDGE TRIM)

PROPOSED WEST ELEVATION

SCALE: 3/16" = 1'-0"

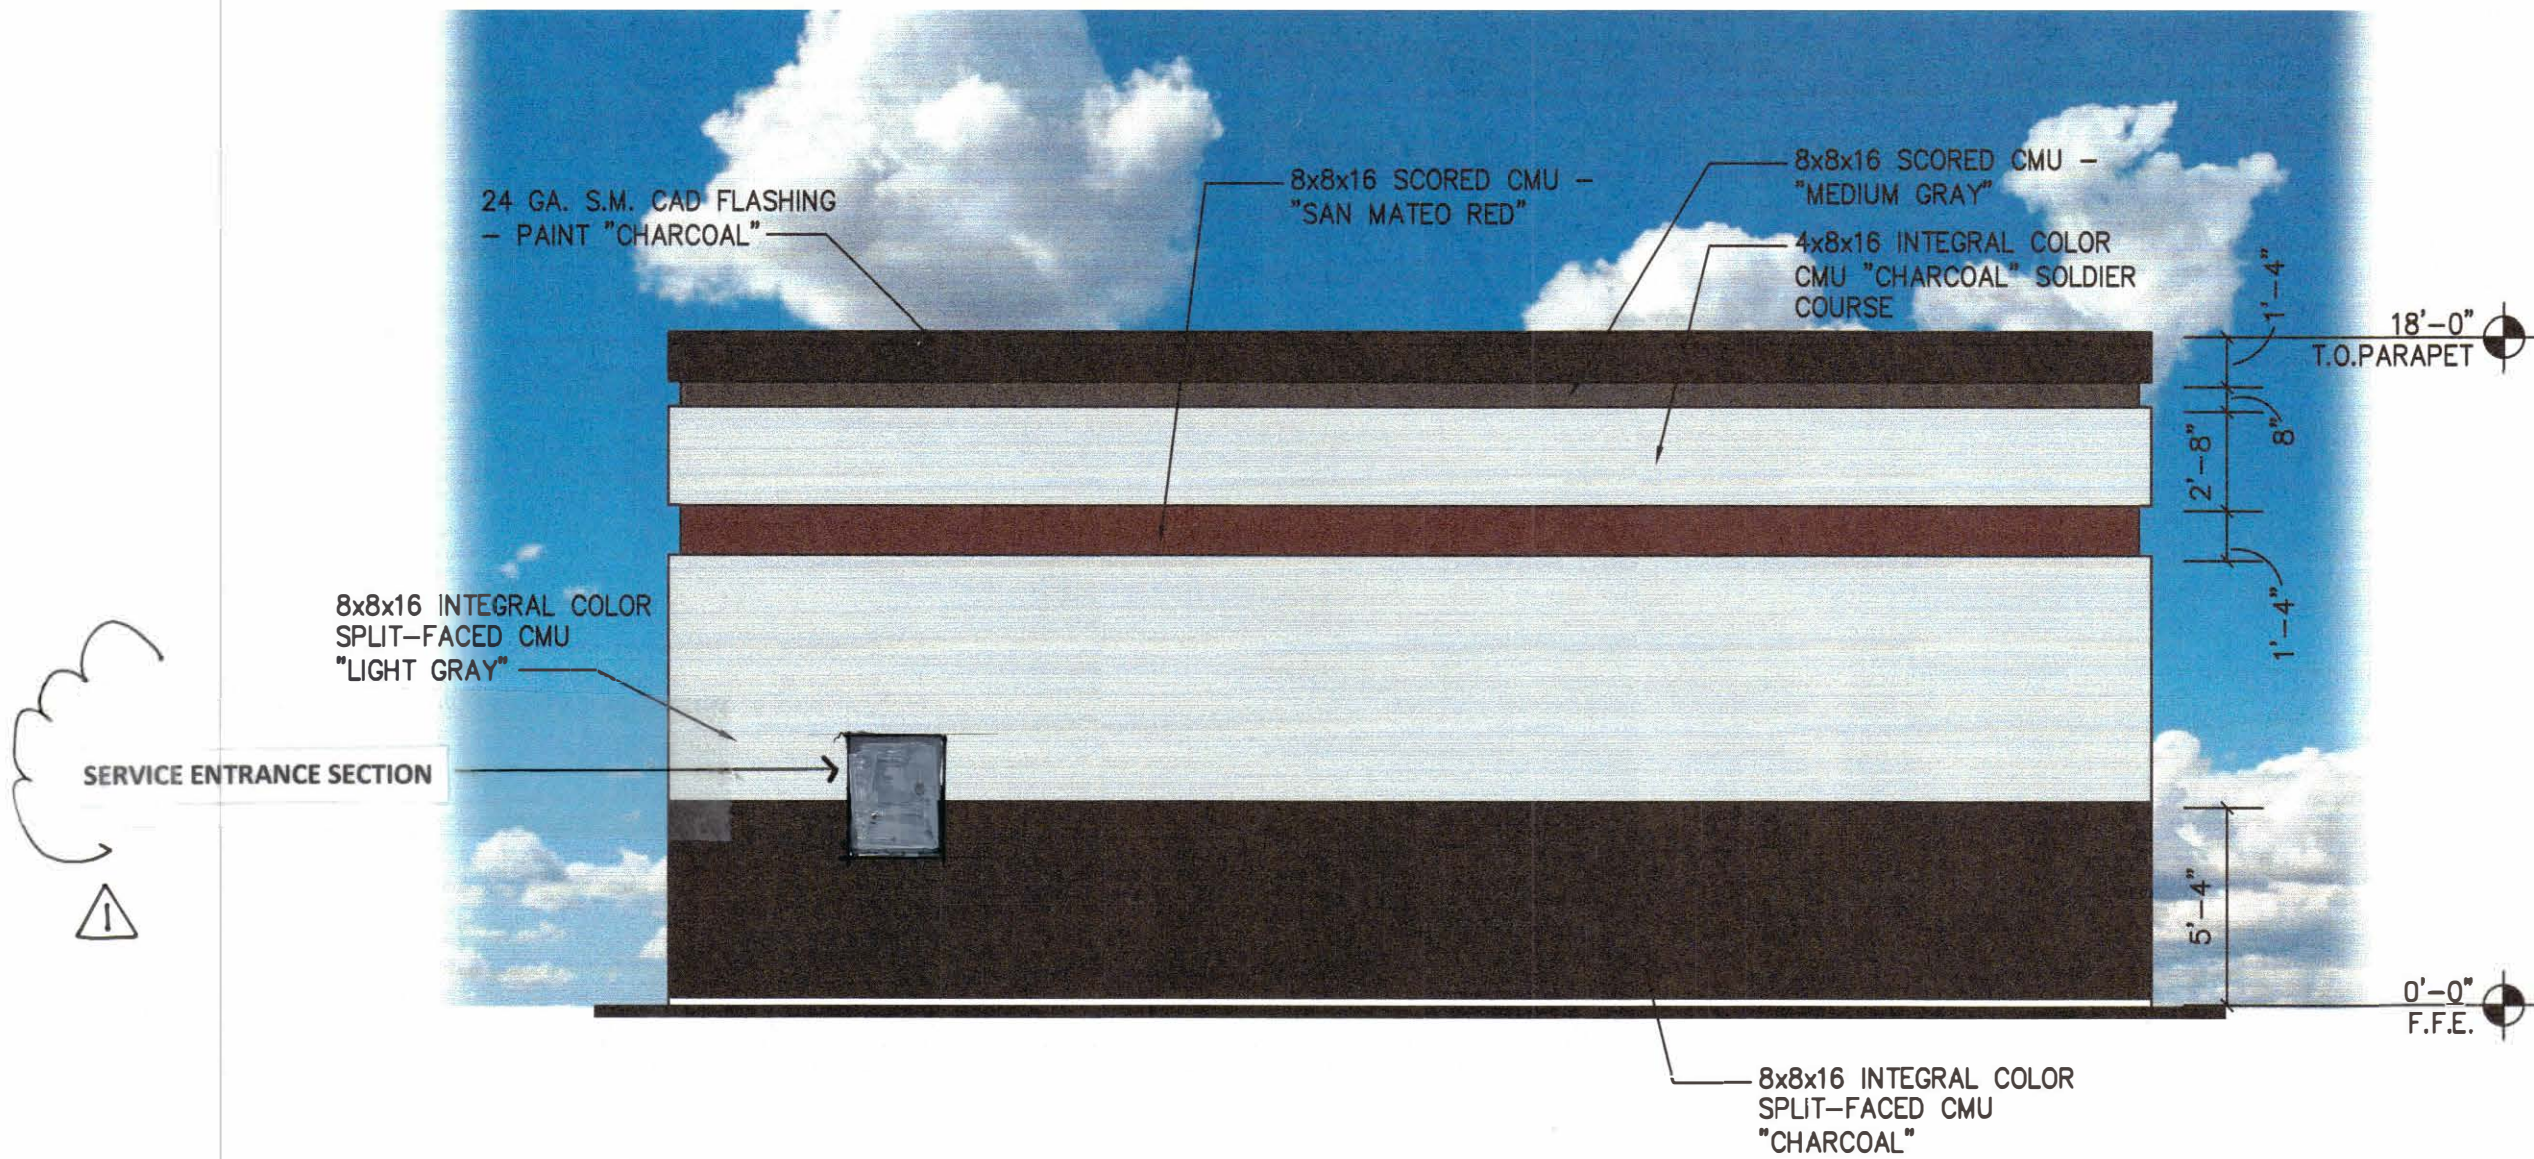


NORTH ELEVATION 696 SQUARE FEET OF SURFACE AREA

CHARCOAL BASE (5'-4") 206 S.F./31%
LIGHT GRAY FIELD BAND (6'-8") 258 S.F./37%
RED ACCENT BAND (1'-4") 52 S.F./7%
LIGHT GRAY ACCENT (2'-8") 102 S.F./14%
MEDIUM GRAY ACCENT (8") 26 S.F. 4%
CHARCOAL TOP BAND (1'-4") 52 S.F. 7%
(INCLUDES PAINTED METAL EDGE TRIM)

PROPOSED NORTH ELEVATION

SCALE: 3/16" = 1'-0"

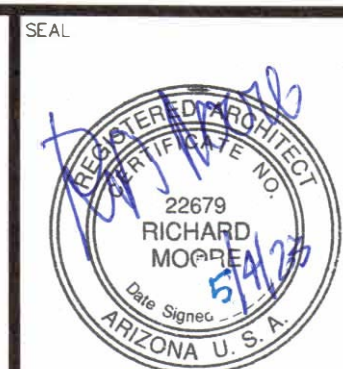

229 Sawtooth Mountain Wy
Dripping Springs, Texas
78620
(T) 623-252-8340

www.rmadesigngroup.com

A NEW ADDITION FOR:
SUNFLOWER CREMATION AND BURIAL
5650 E. MAIN ST.
MESA, AZ

EXTERIOR ELEVATIONS

PROJECT NUMBER	DATE	REVISION / MILESTONE DESCRIPTION	NUMBER
1	5/1/23	CITY COMMENTS	1
2			2
3			3
4			4
5			5
6			6
7			7
8			8
9			9
10			10

DR-5

This document, including the ideas and designs it contains, is an instrument of professional services rendered by the RMA Design Group, LLC. This document may not be used or copied in whole, or in part, for any purpose other than this specific project without the expressed written consent of RMA Architects, LLC.

This document, including the ideas and designs it contains, is an instrument of professional services rendered by the RMA Design Group, L.L.C. This document may not be used or copied in whole, or in part, for any purpose other than this specific project without the expressed written consent of RMA Architects, L.L.C.



PROPOSED NORTH WEST ELEVATION

SCALE: 1/4"=1'-0"



PROPOSED SOUTH WEST ELEVATION

SCALE: 1/4"=1'-0"

NOTE:
PLANTS AND TREES SHOWN ON THIS SHEET
ARE FOR REFERENCE ONLY

SEAL



229 Sawtooth Mountain Wy
Dripping Springs, Texas 78620
(T) 623-252-8340

www.rmadesigngroup.com

A NEW ADDITION FOR:
SUNFLOWER CREMATION AND BURIAL
5650 E. MAIN ST.
MESA, AZ


PROPOSED 3D ELEVATIONS

PROJECT NUMBER		REVISION / MILESTONE DESCRIPTION	DATE
DRAWN BY	CHECKED BY		
BP	RM		
ISSUE DATE			
SCALE			
AS SHOWN			

SHEET NUMBER


DR-5

This document, including the ideas and designs it contains, is an instrument of professional services rendered by the RMA Design Group, LLC. This document may not be used or copied in whole, or in part, for any purpose other than the specific project without the expressed written consent of RMA Architects, LLC.

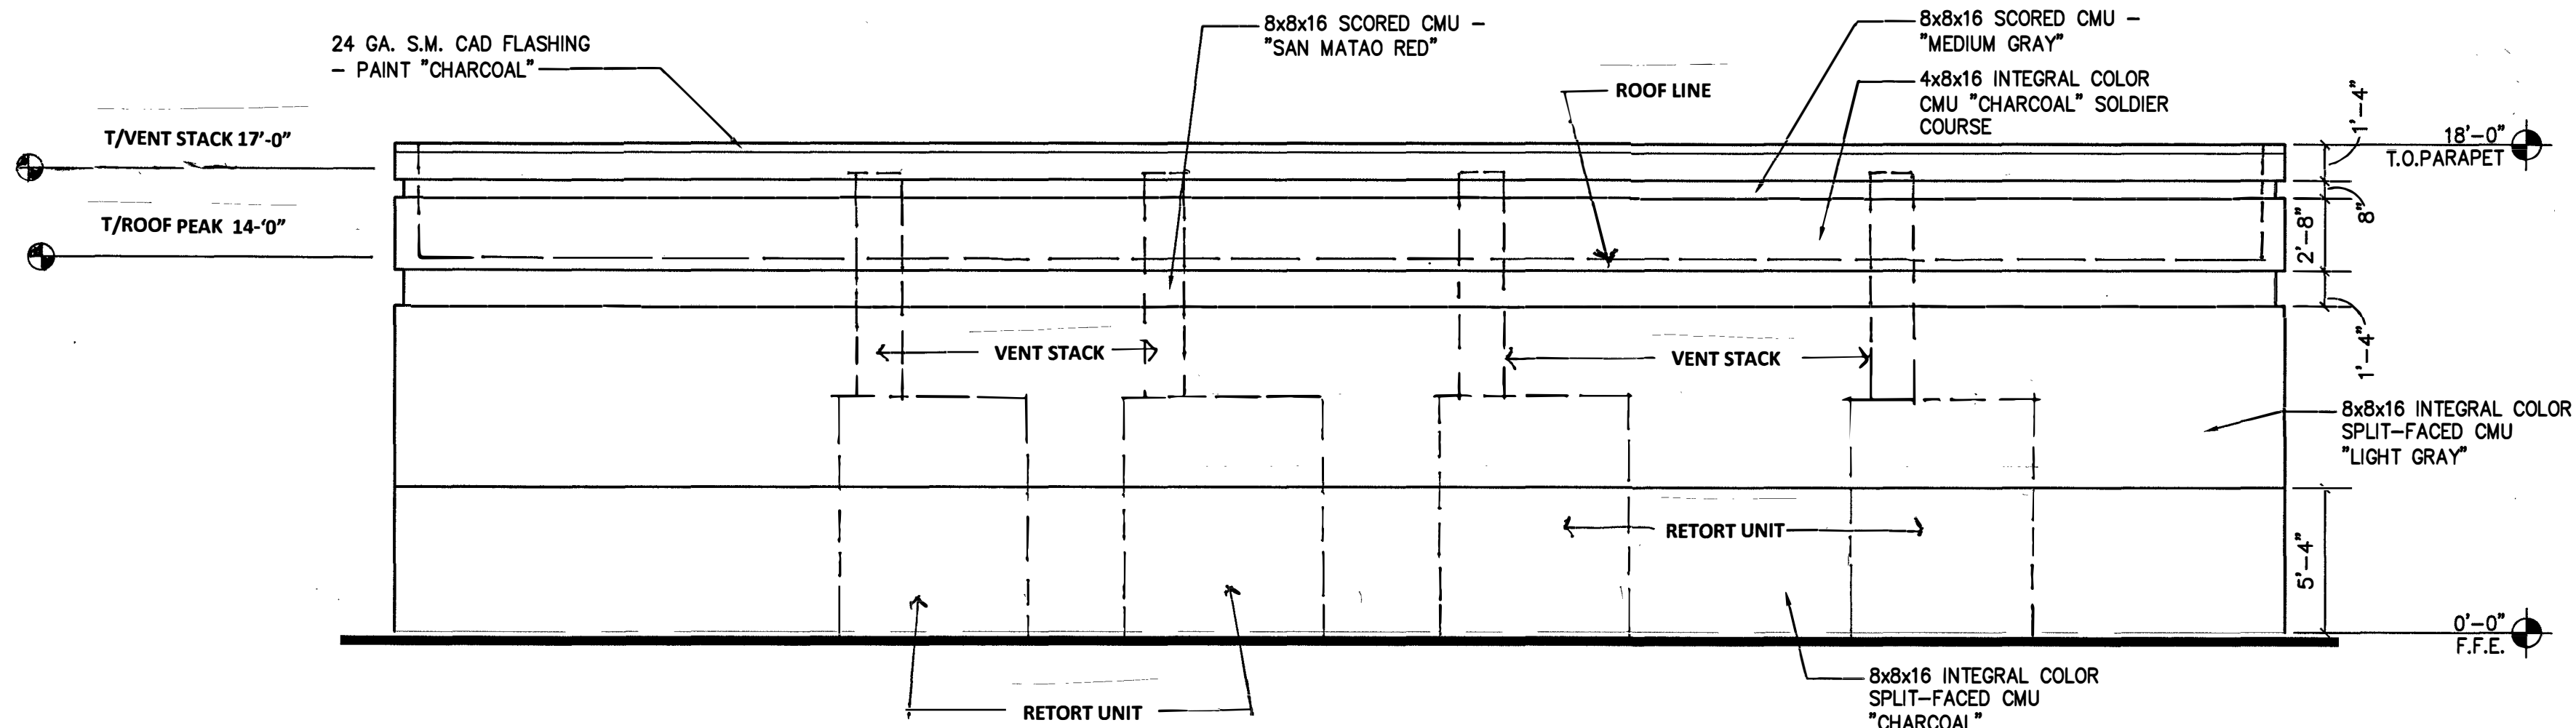


PROPOSED WEST ELEVATION

SCALE: 3/16"=1'-0"

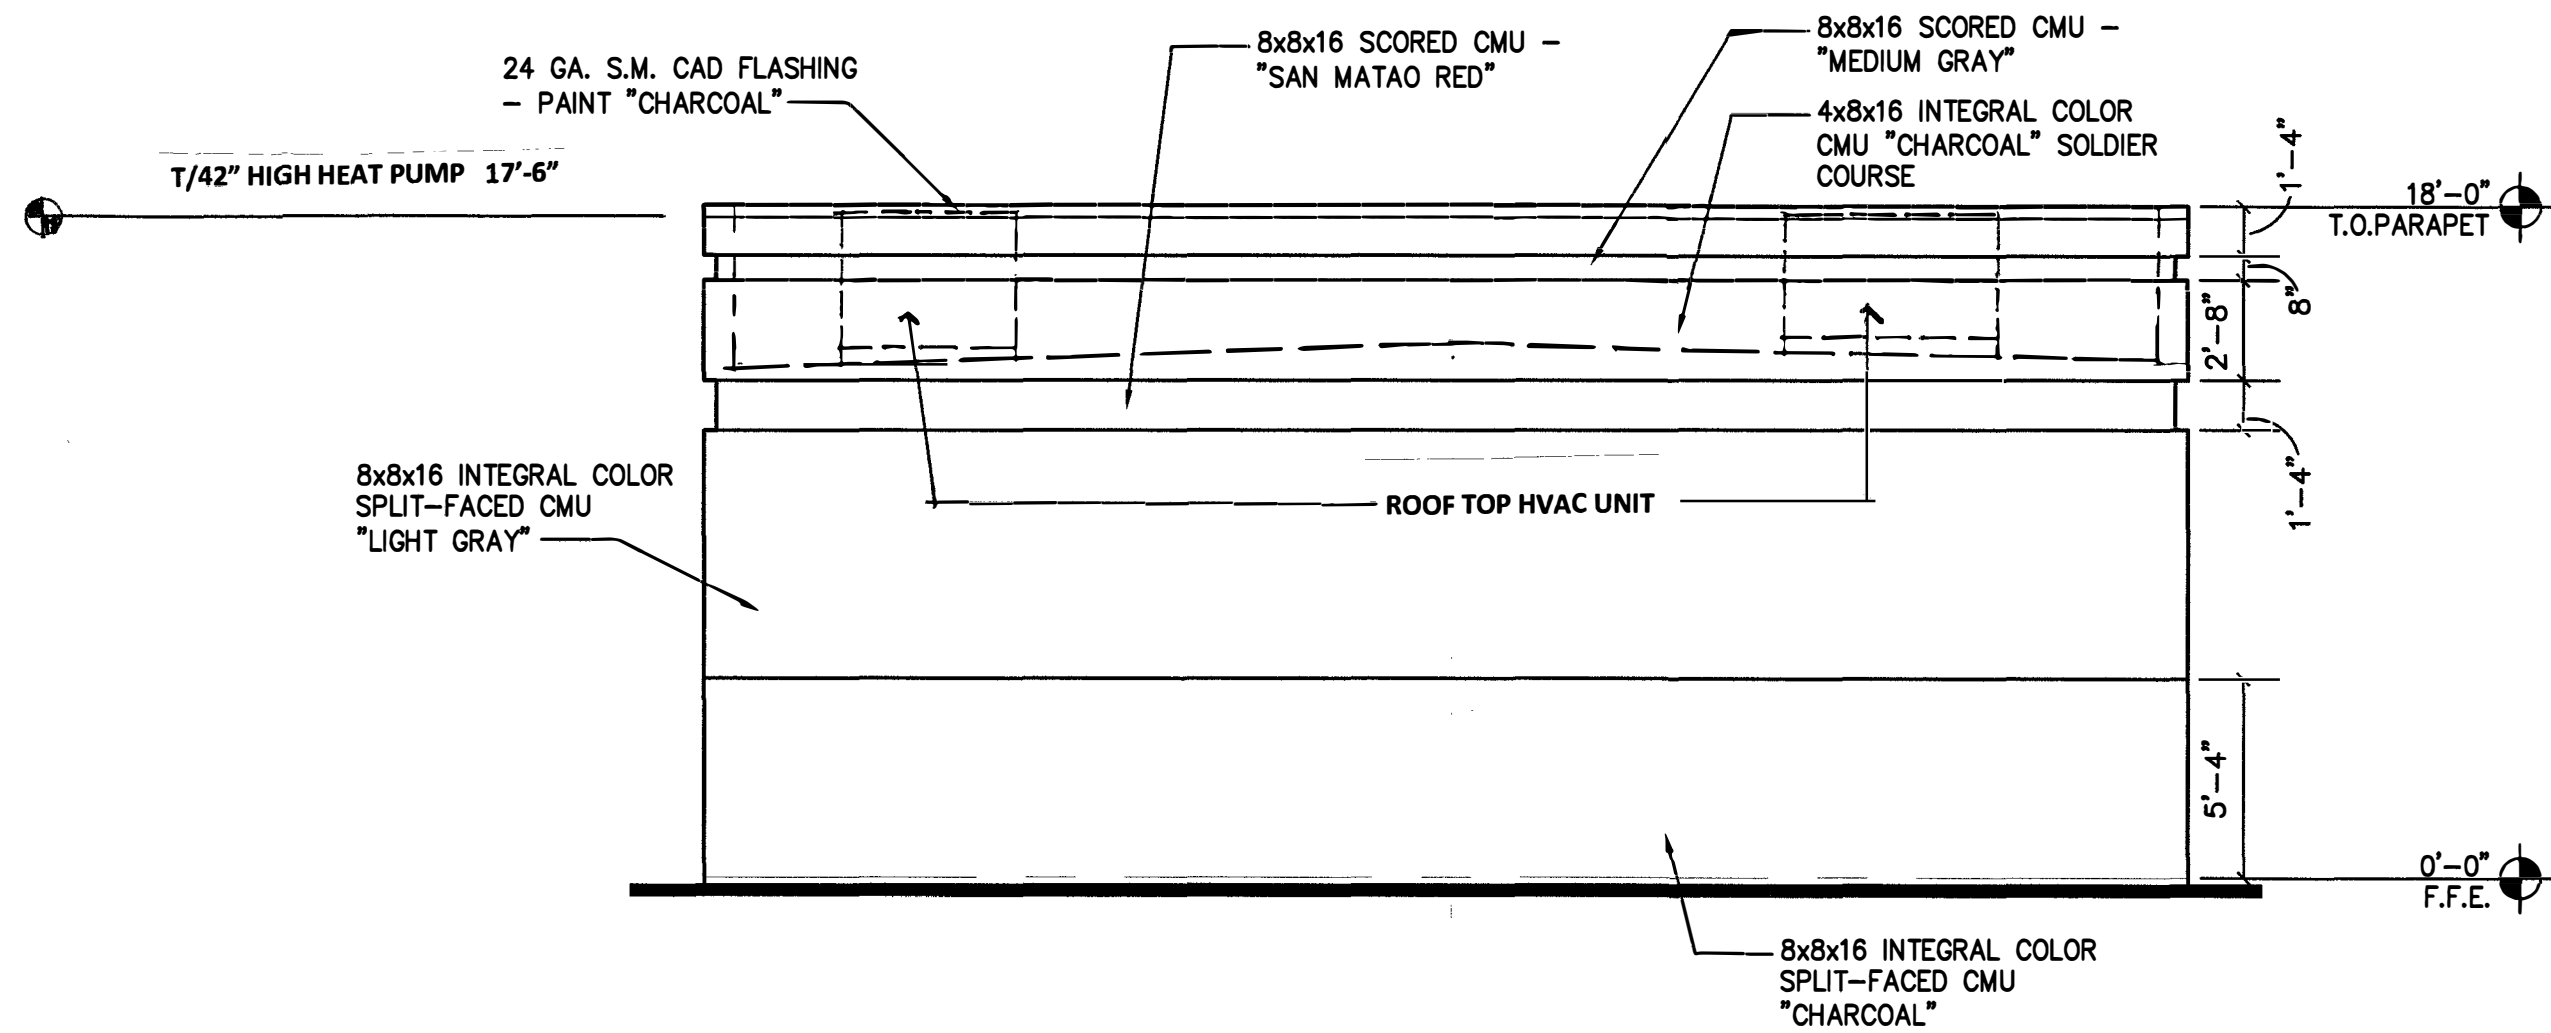

PROPOSED NORTH ELEVATION

SCALE: 3/16"=1'-0"

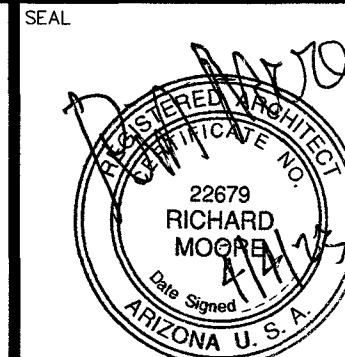

228 Sawtooth Mountain Wy
Dripping Springs, Texas
78620
(T) 623-252-8340


www.rmadesigngroup.com

A NEW ADDITION FOR:
**SUNFLOWER CREMATION AND
BURIAL**
5650 E. MAIN ST.
MESA, AZ

EXTERIOR ELEVATIONS


PROJECT NUMBER	NUMBER	REVISION / MEETING DESCRIPTION	DATE
DRAWN BY BP	CHECKED BY RM		
ISSUE DATE	SCALE	AS SHOWN	

SHEET NUMBER
DR-5

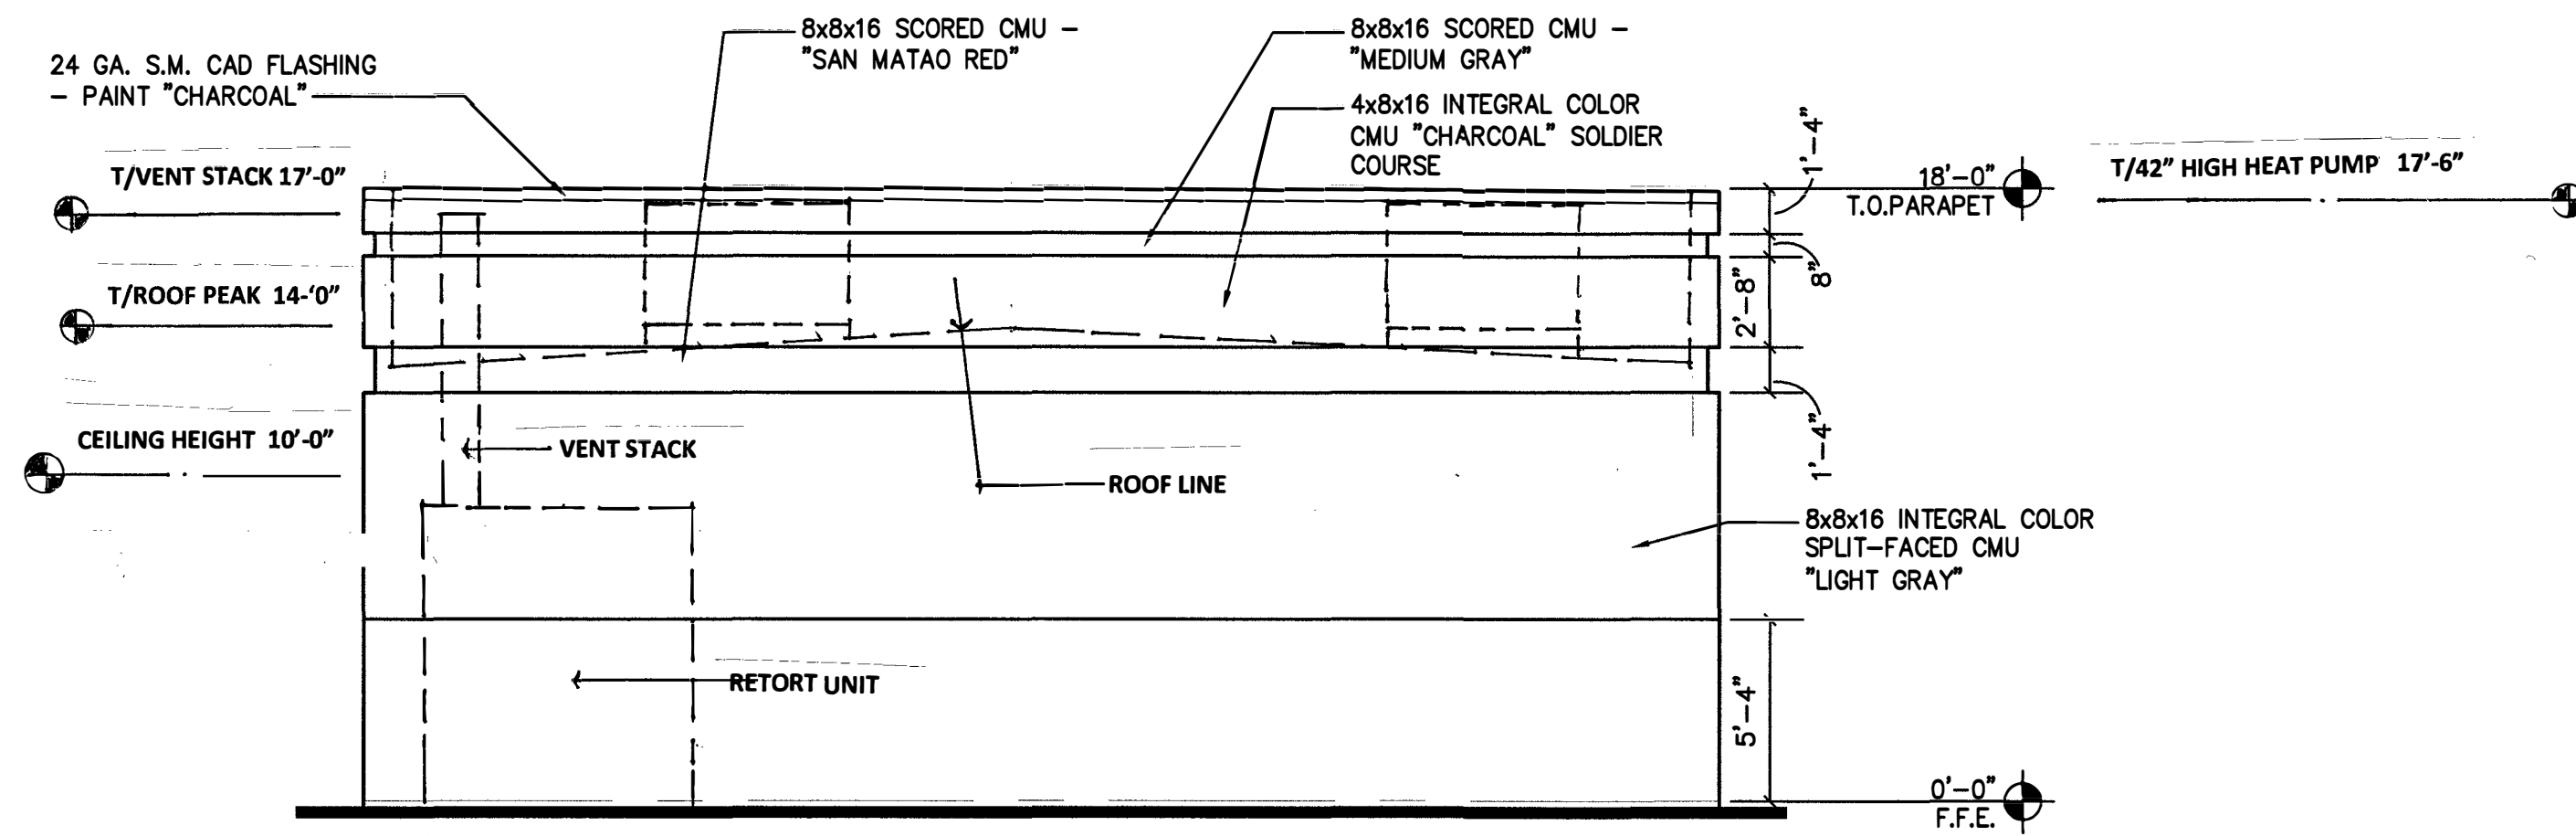



PROPOSED SOUTH ELEVATION

SCALE: 3/16" = 1'-0"

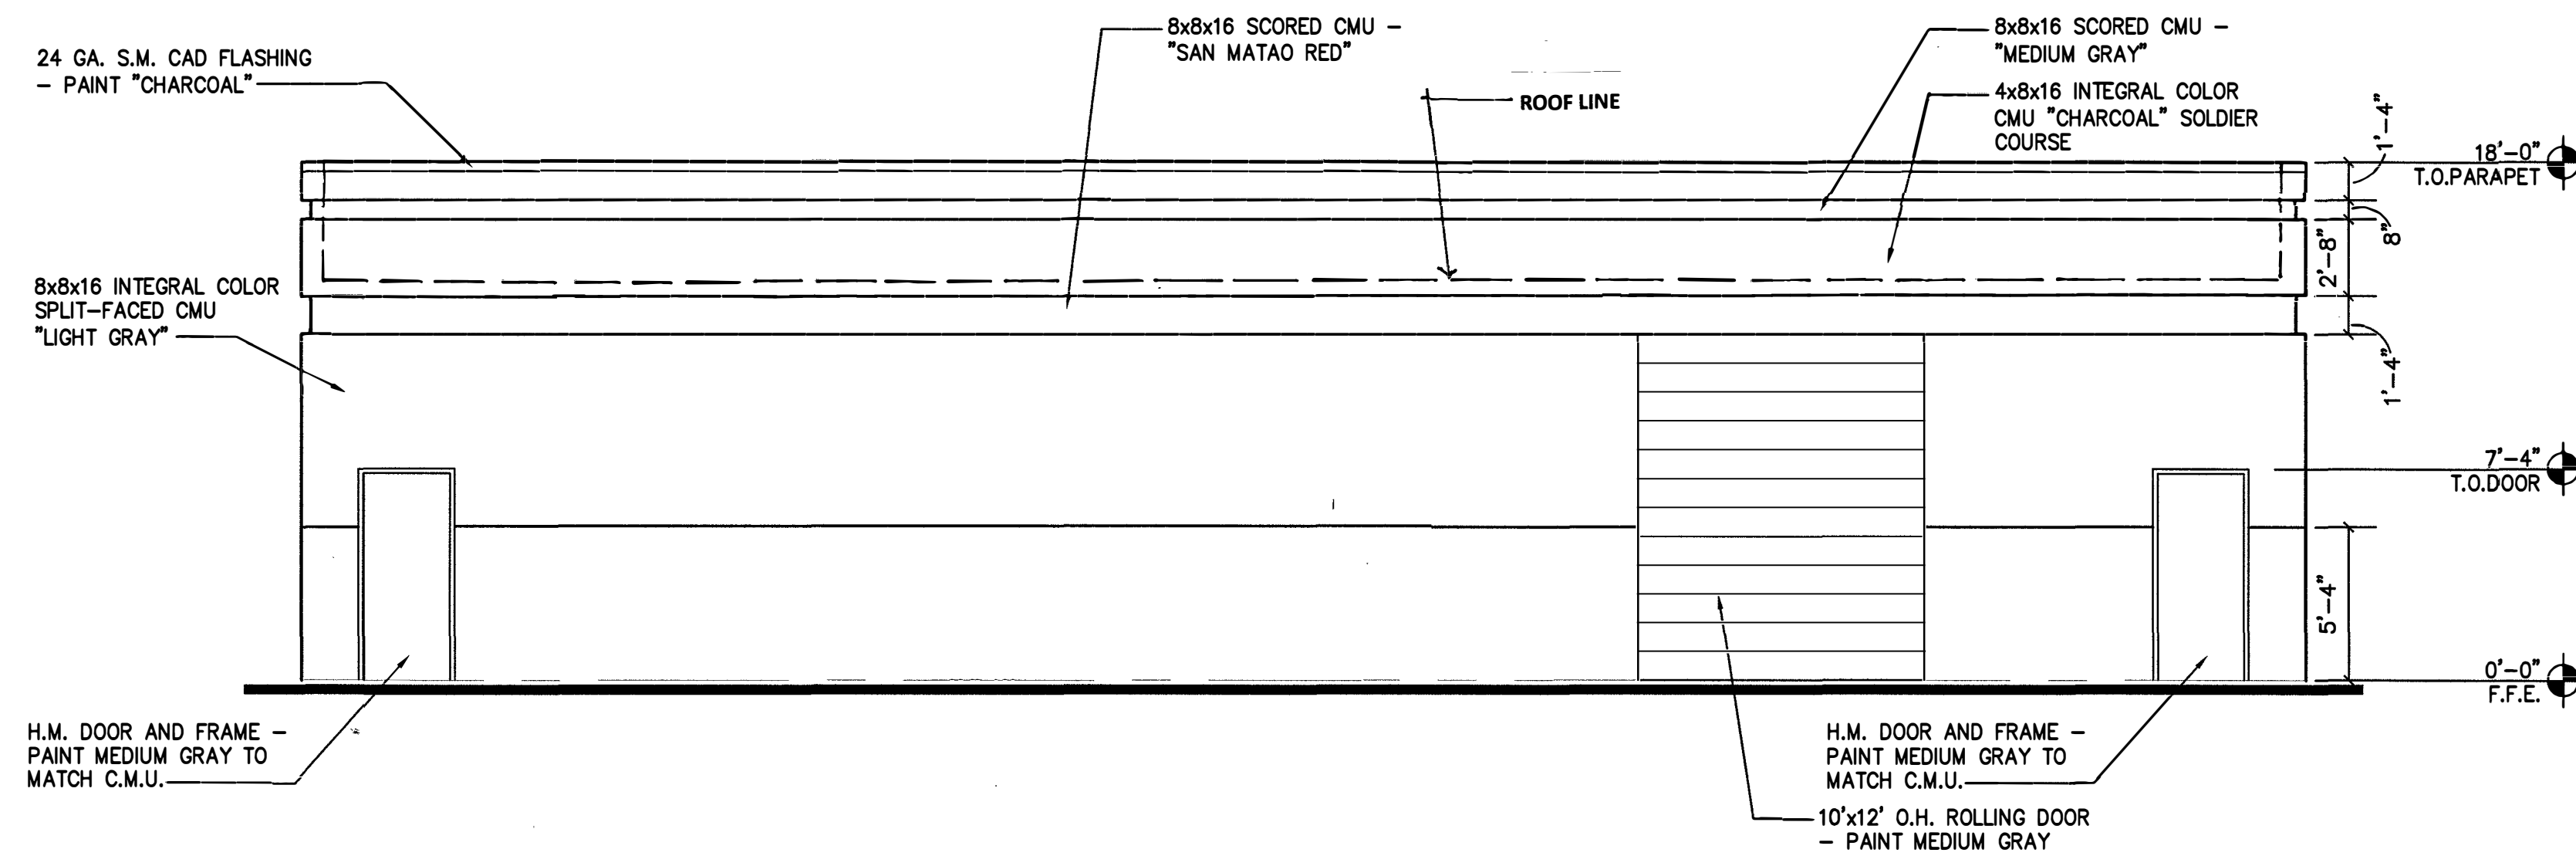

PROPOSED EAST ELEVATION

SCALE: 3/16" = 1'-0"

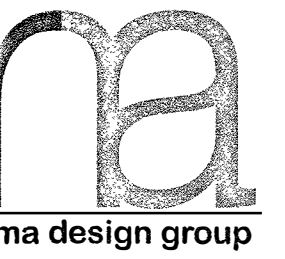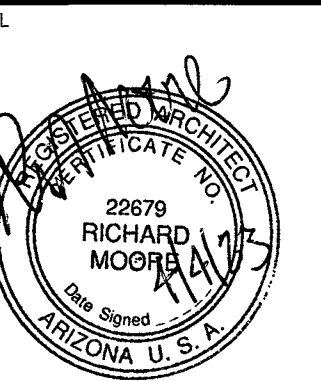

229 Sawtooth Mountain Wy
Dripping Springs, Texas
78620
(T) 623-252-8340

www.rmadesigngroup.com

A NEW ADDITION FOR:
**SUNFLOWER CREMATION AND
BURIAL**
5650 E. MAIN ST.
MESA, AZ

EXTERIOR ELEVATIONS

PROJECT NUMBER	NUMBER	REVISION / MILESTONE DESCRIPTION	DATE
DRAWN BY BP	CHECKED BY RM		
ISSUE DATE	SCALE	AS SHOWN	

DR-4