
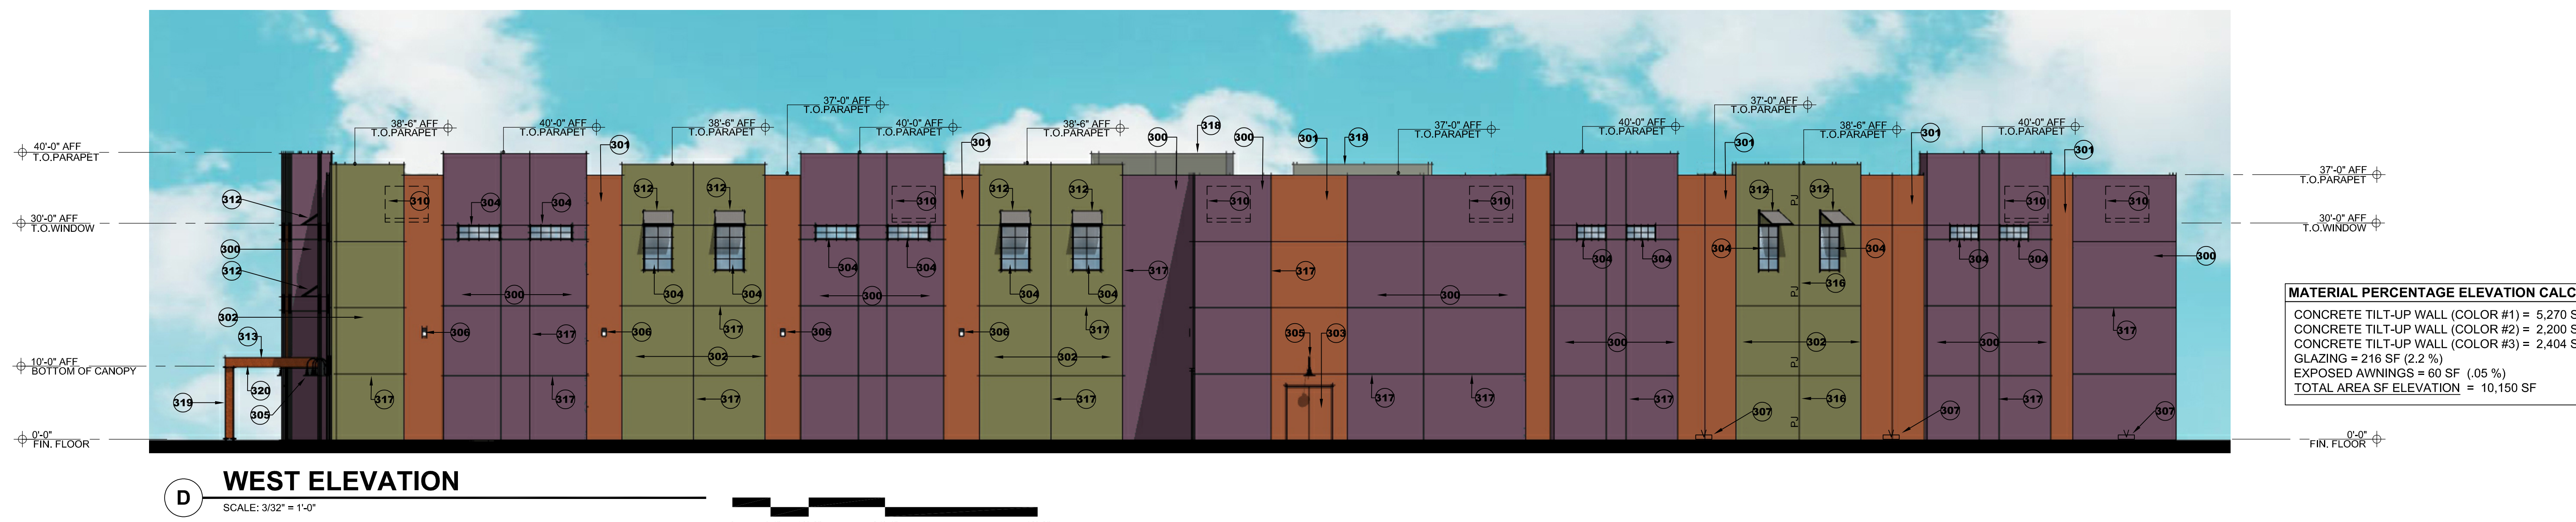
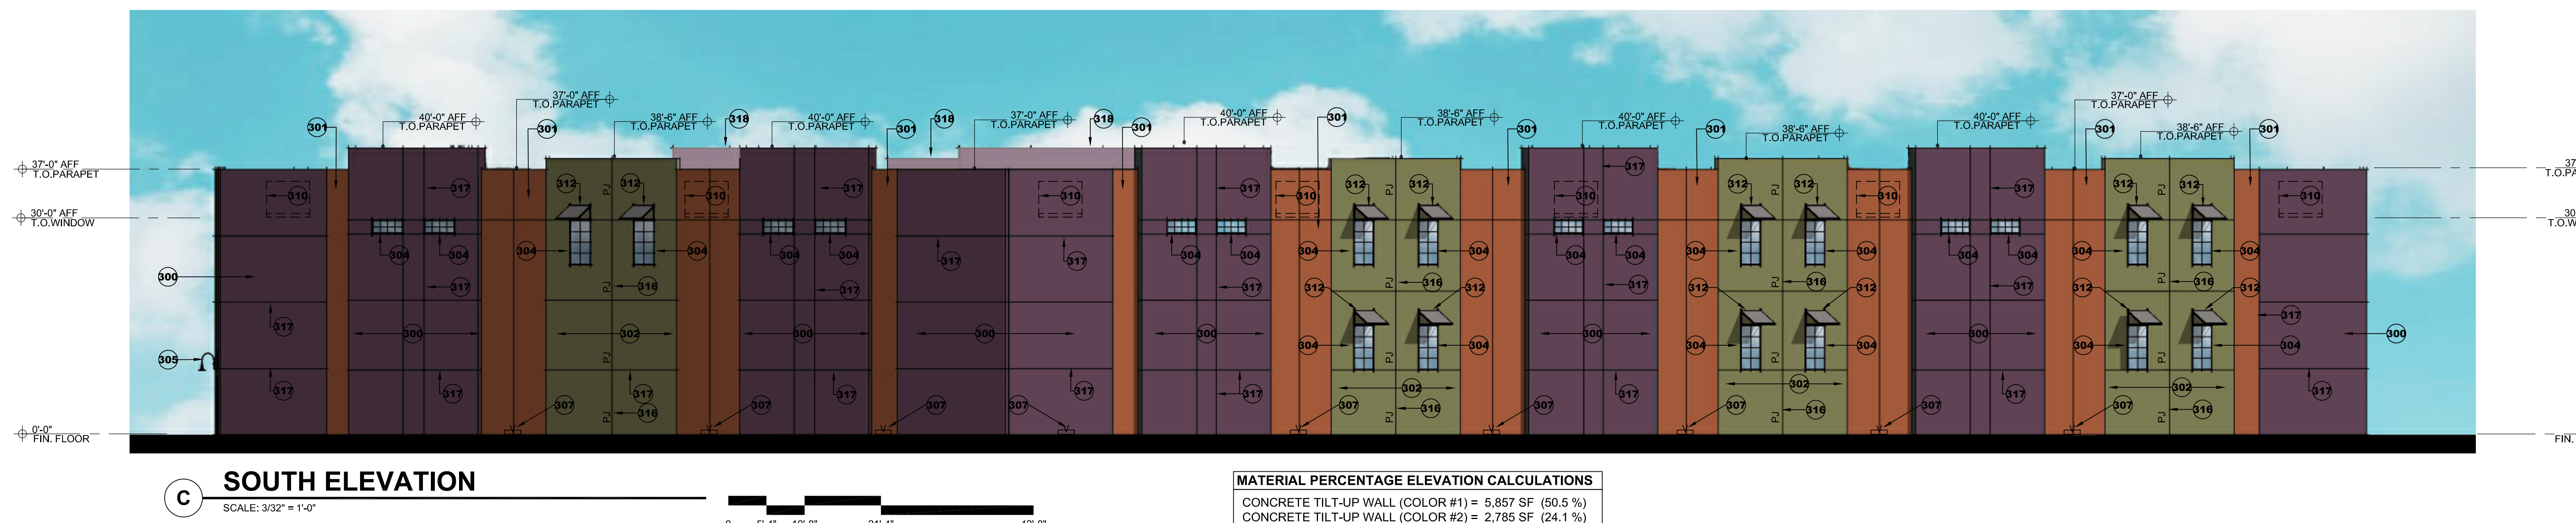
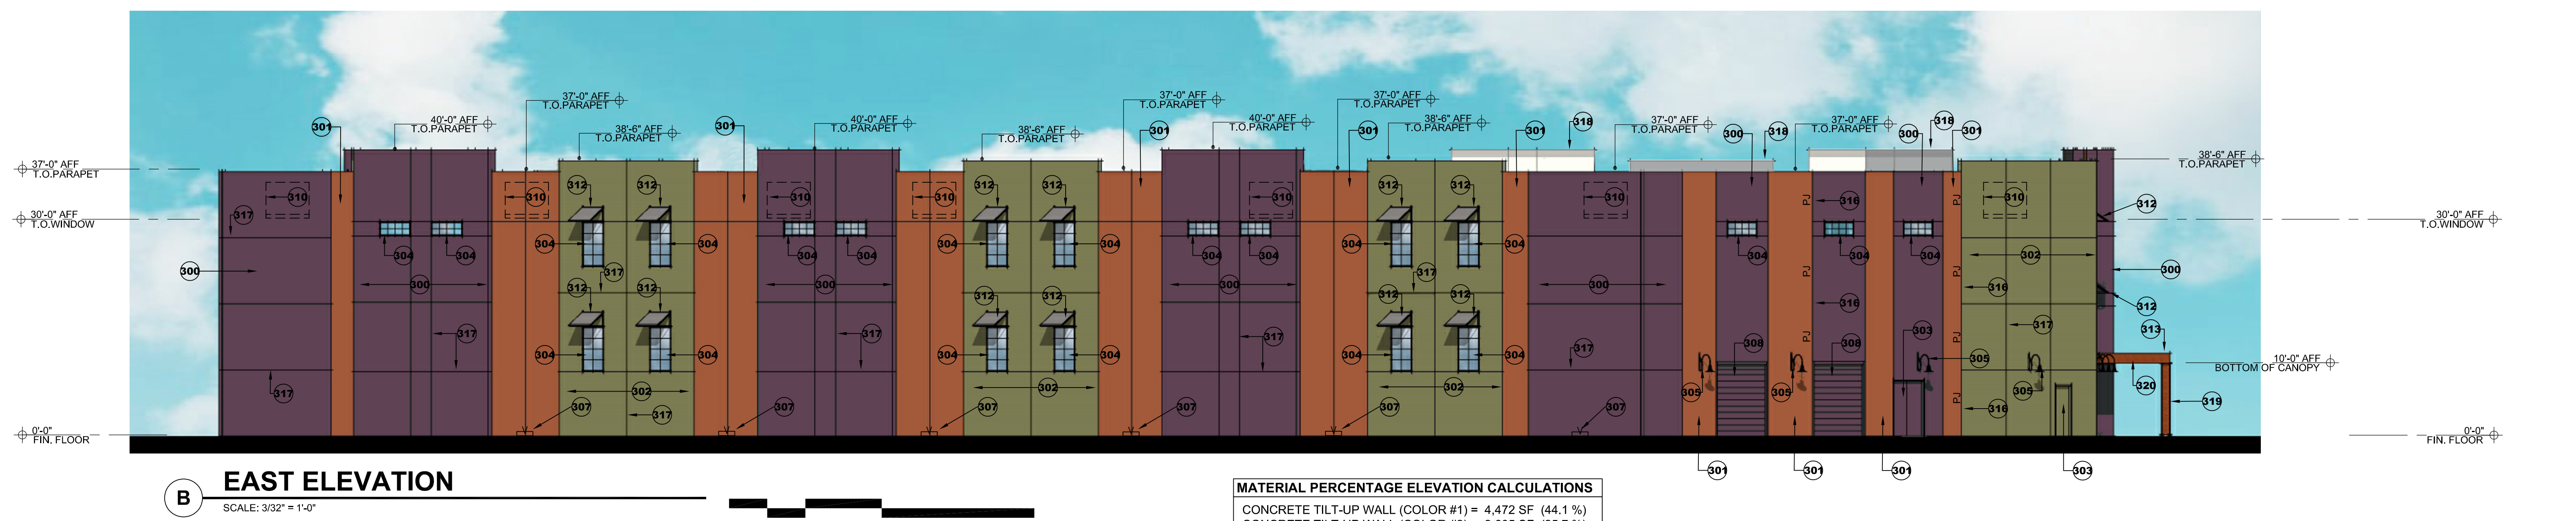


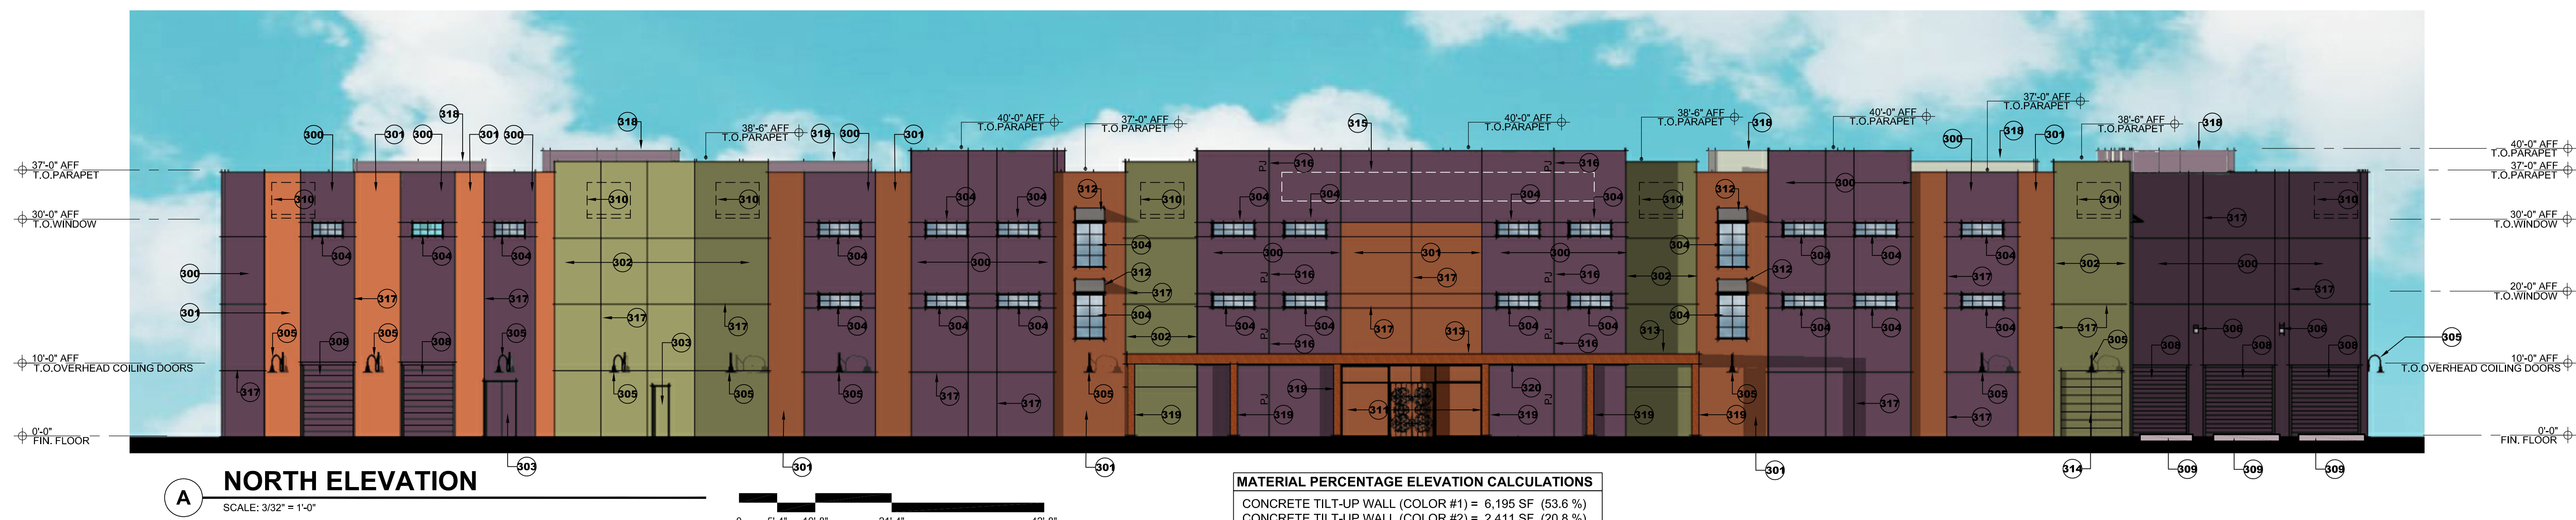

EXTERIOR ELEVATION KEYNOTES

1. CONCRETE TILT-UP WALL (COLOR #1)
PAINT COLOR MANUF: DUNN EDWARDS
MULBERRY - DE 5208
LOCATION: MAIN WALLS: SEE ELEVATIONS
2. CONCRETE TILT-UP WALL (COLOR #2)
PAINT COLOR MANUF: DUNN EDWARDS
BURNI ALMOND - DE 5208
LOCATION: ACCENT WALLS: SEE ELEVATIONS
3. CONCRETE TILT-UP WALL (COLOR #3)
PAINT COLOR MANUF: DUNN EDWARDS
DARK COVEN - DE 5531
LOCATION: ACCENT WALLS: SEE ELEVATIONS
4. HOLLOW METAL DOOR AND FRAME - PAINT TO MATCH ADJACENT ASSOCIATED WALL COLOR.
5. KALWALL TRANSLUCENT WINDOW SYSTEM: DARK ANODIZED ALUMINUM FRAME FINISH TO MATCH BLACK (A8-W)
6. DECORATIVE WALL MOUNTED GOOSENECK FIXTURE. SEE CUT SHEETS. MOUNT CENTER OF FIXTURE AT 10'-0" AFF. (LIGHT FIXTURE TO BE BLACK FINISH COLOR)
7. WALL PACK LIGHT FIXTURE. SEE CUT SHEETS. MOUNT CENTER OF FIXTURE AT 15'-0" AFF. (LIGHT FIXTURE TO BE BLACK FINISH COLOR)
8. UPLIGHT WALL WASH LIGHT FIXTURE. SEE CUT SHEETS. MOUNTED ONTO SMALL CONCRETE PAD AND SET INTO LANDSCAPE AREA. (LIGHT FIXTURE TO BE BLACK FINISH COLOR)
9. OVERHEAD METAL CEILING DOOR - PAINT TO MATCH ADJACENT ASSOCIATED WALL COLOR.
10. DOCK LEVELER
11. MECHANICAL ROOF TOP UNIT - SCREENED BY PARAPET; EXACT LOCATION TO BE DETERMINED
12. DECORATIVE WROUGHT IRON ENTRY DOOR FEATURE: EXACT DESIGN TO BE DETERMINED
13. CORRUGATED METAL AWNING SYSTEM - PRE-WEATHERED FINISH
14. EXPOSED STEEL CANOPY STRUCTURE
15. SERVICE ELECTRIC SECTION (SES) RECESSED INTO BUILDING. PAINT COLOR TO MATCH ADJACENT ASSOCIATED WALL COLOR.
16. POTENTIAL BUILDING SIGNAGE LOCATION: EXACT LOCATION AND NAME TO BE DETERMINED. REQUIRES A SEPARATE SUBMITTAL.
17. CONCRETE PANEL EXPANSION JOINT (P/J): SEE DETAIL X / XX
18. CONCRETE SCORE CONTROL JOINT (SC/J): OCCURS AT ALL OTHER JOINT LOCATIONS NOT SPECIFIED AS "P/J": SEE DETAIL X / XX
19. BUILDING PARAPET (SHOWN BEYOND)
20. EXPOSED STEEL COLUMN
21. EXPOSED STEEL BEAM

adaptive
ARCHITECTS

16010 University Drive
Mesa, AZ 85201
480.635.6433
www.adaptivearchitects.com

Phase: **DESIGN REVIEW**

POTATO BARN DISTRIBUTION FACILITY
7244 E. RAY RD.
MESA, AZ 85212

COLORED EXTERIOR ELEVATIONS

Project Number: 2201.02	Revision Date:	Sheet Number: A3.0
Date: 5/19/2025		