



Scheme A

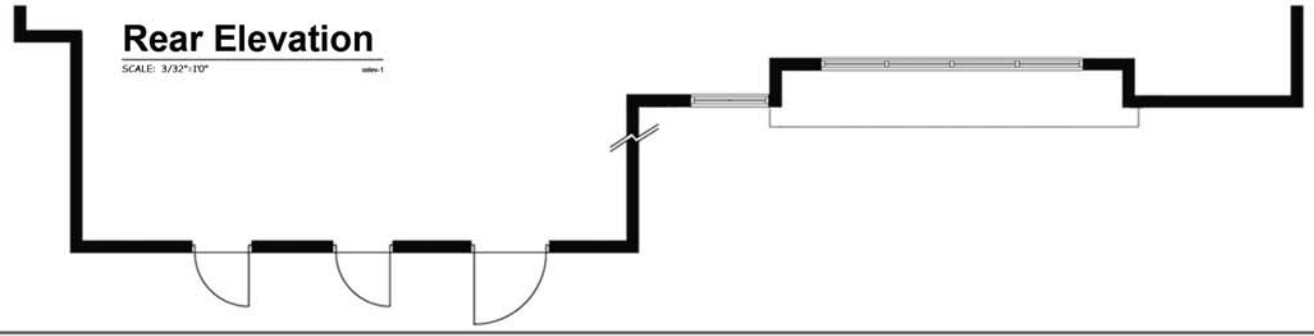


CLUBHOUSE  
4630 SQ FT

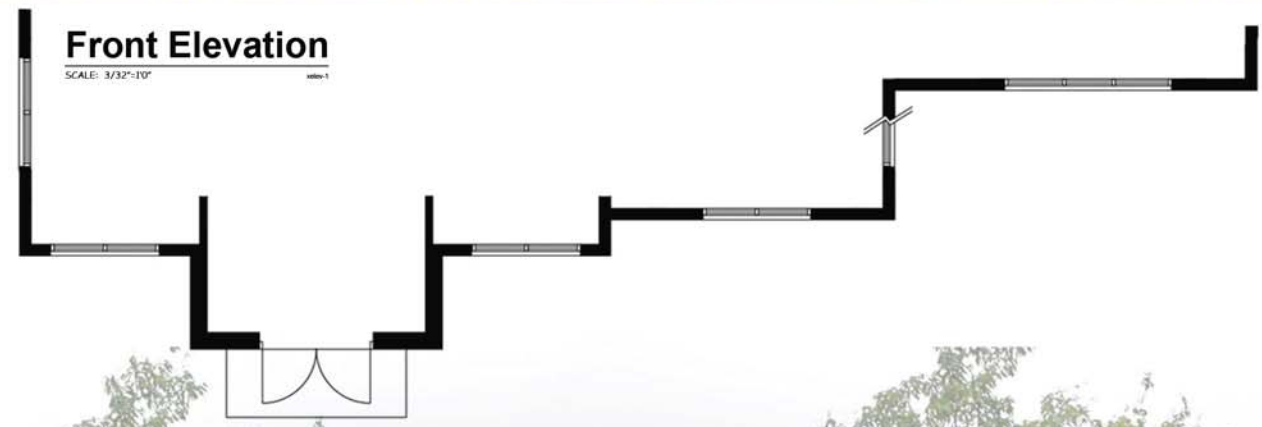

**Right Elevation**

SCALE: 3/32"=1'-0"

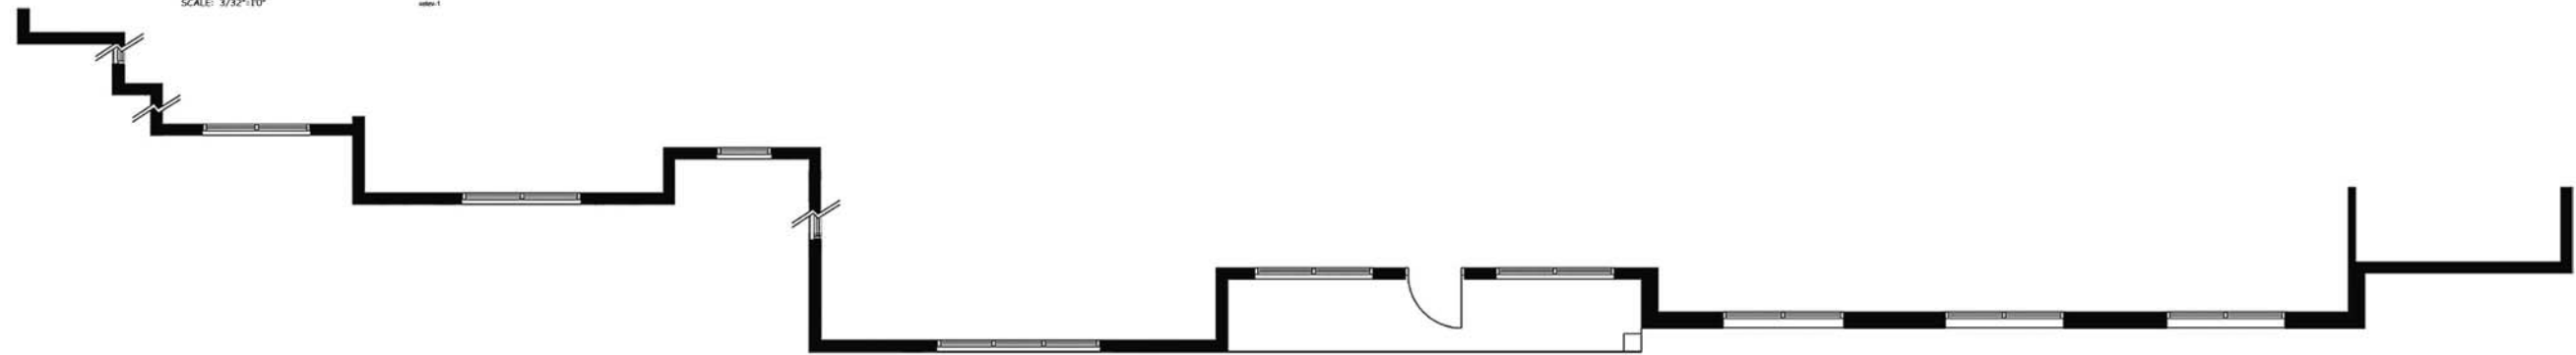

**CLUBHOUSE**

4630 SQ FT






**Left Elevation**

SCALE: 3/32"=1'0"

12/20/17

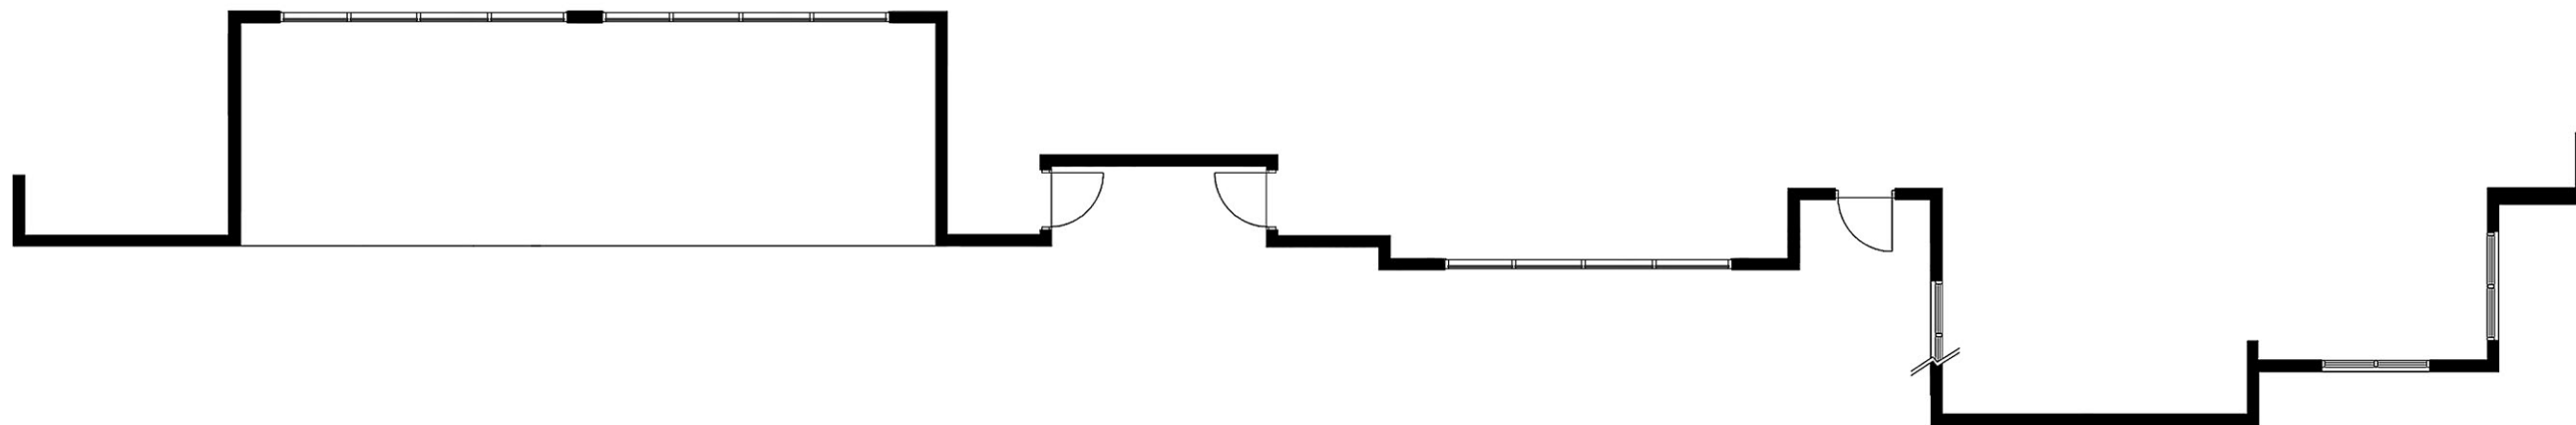

**CLUBHOUSE**

4630 SQ FT




# Scheme A



**Front Elevation**

SCALE: 1/16"=1'-0"

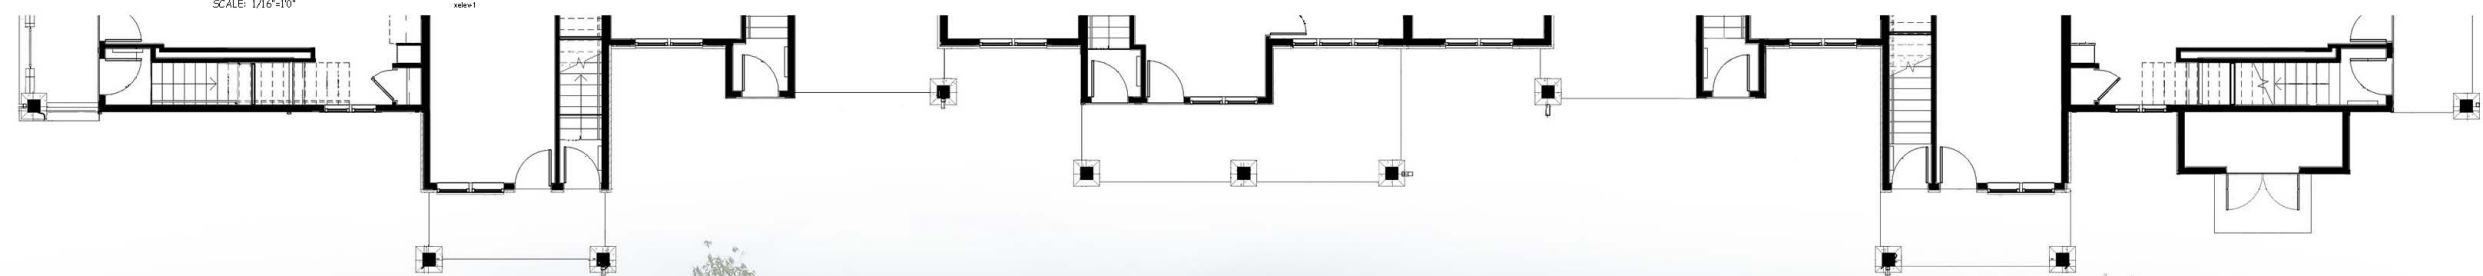


- CONCRETE ROOF TILE  
"SAXONY 900 SLATE SERIES"
- HIGHEST ROOFLINE  
133'-10 7/8"
- WOOL SKEIN  
SW 6148  
TRIM
- DOWNING STONE  
SW 2821  
STUCCO
- ROYCRAFT BRONZE GREEN  
SW 2846  
STUCCO
- GALVALUME  
METAL ROOF
- COPPER MOUNTAIN  
SW 6356  
DOORS
- CORONADO SERIES  
CAPE COD GREY  
STACKED STONE



**Rear Elevation**

SCALE: 1/16"=1'-0"

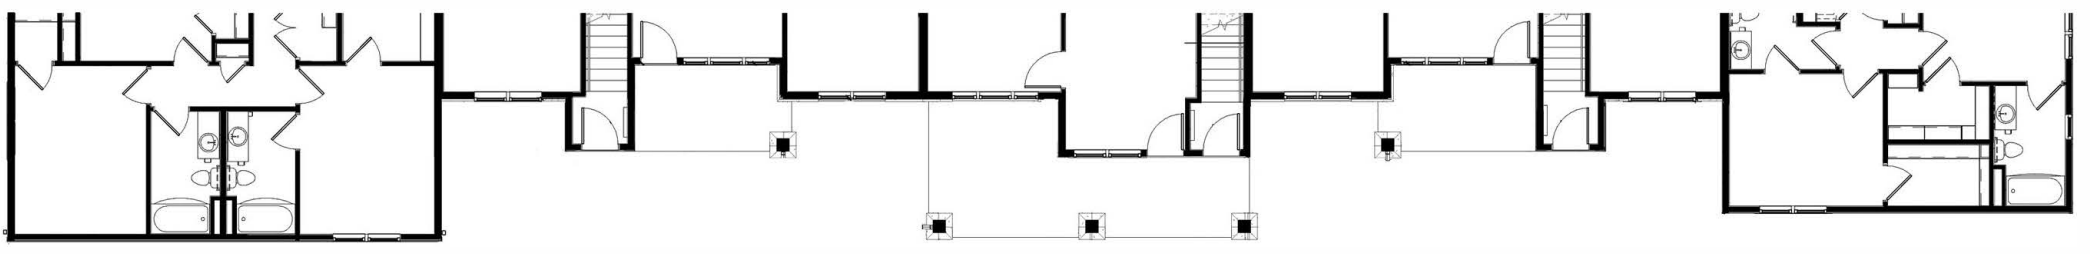

- CONCRETE ROOF TILE  
"SAXONY 900 SLATE SERIES"
- HIGHEST ROOFLINE  
133'-10 7/8"
- WOOL SKEIN  
SW 6148  
TRIM
- DOWNING STONE  
SW 2821  
STUCCO
- ROYCRAFT BRONZE GREEN  
SW 2846  
STUCCO
- GALVALUME  
METAL ROOF
- COPPER MOUNTAIN  
SW 6356  
DOORS
- CORONADO SERIES  
CAPE COD GREY  
STACKED STONE


BUILDING G24






**Right Elevation**

SCALE 1/16"=1'-0"

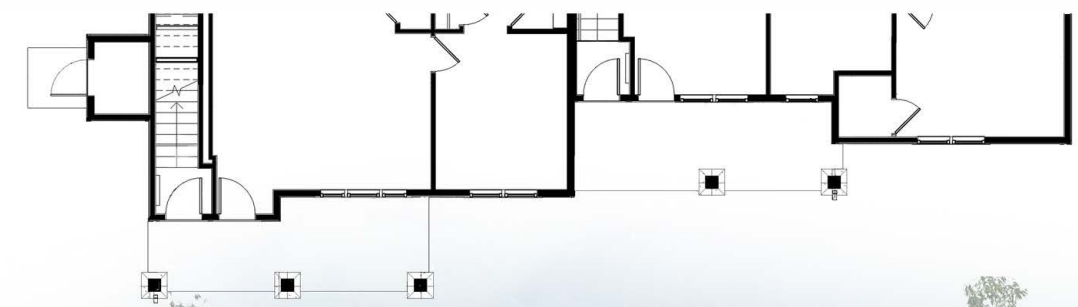

**Left Elevation**

SCALE 1/16"=1'-0"

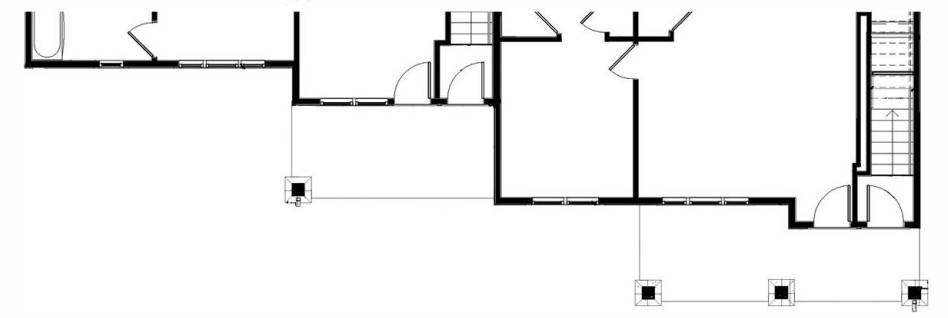

BUILDING G24




# Scheme A



**Front Elevation**

SCALE: 1/16"=1'-0"

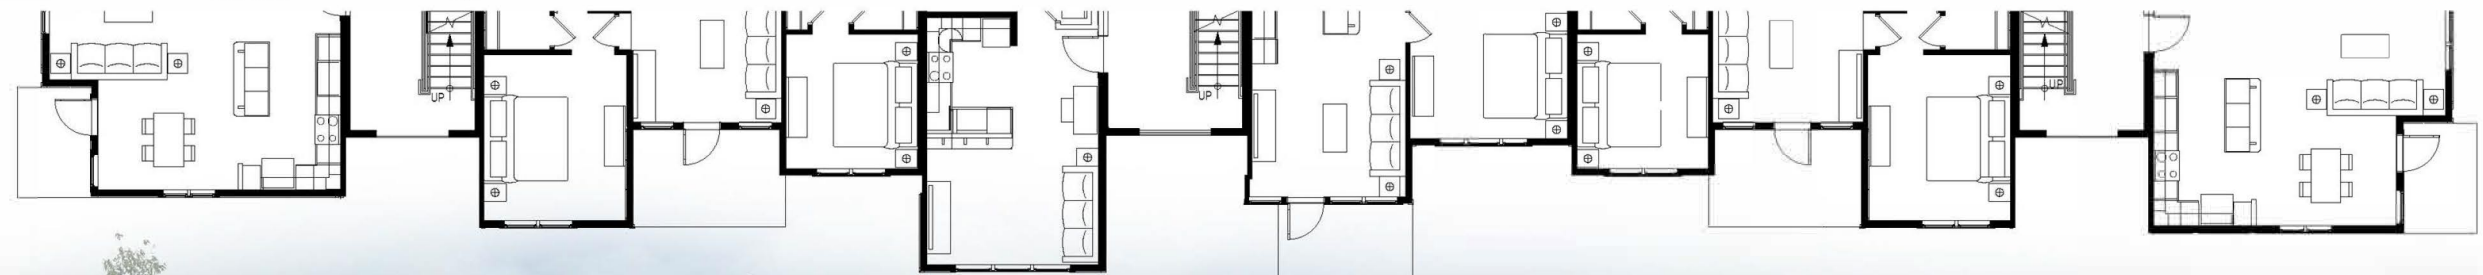


- HIGHEST ROOFLINE  
140'-0"
- WOOL SKEIN  
SW 6148  
TRIM
- ROYCROFT BRONZE  
SW 2846  
STUCCO
- DOWNING STONE  
SW 2821  
STUCCO
- GALVALUME  
METAL ROOF
- CORONADO SERIES  
CAPE COD GREY  
STACKED STONE
- SLATE TILE  
SW 7624  
STUCCO



**Rear Elevation**

SCALE: 1/16"=1'-0"

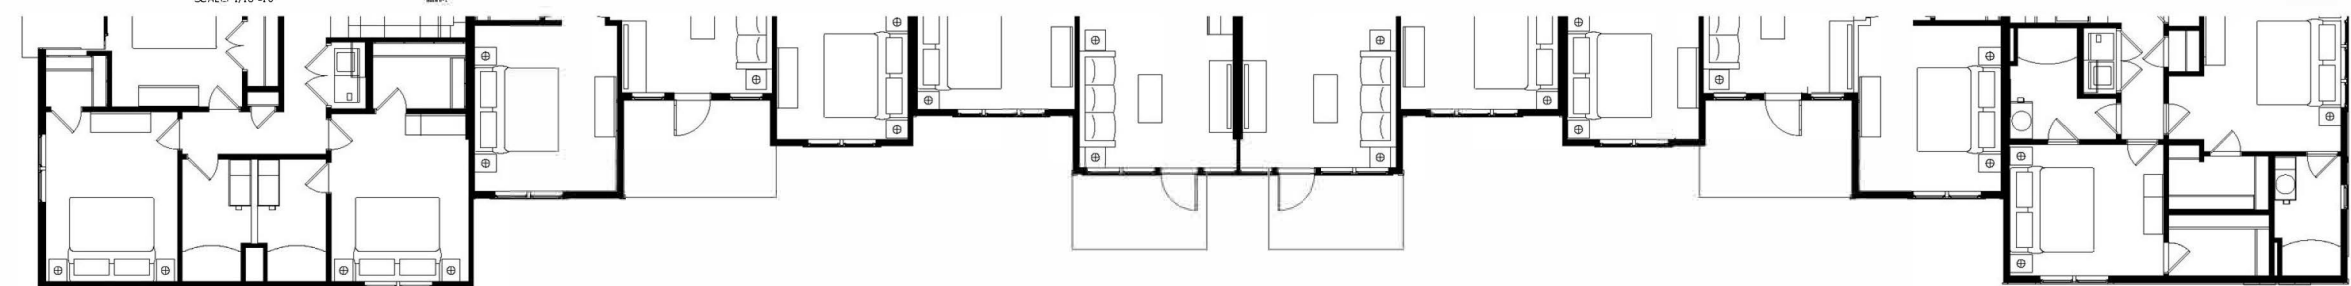


- GALVALUME  
METAL ROOF
- HIGHEST ROOFLINE  
140'-0"
- WOOL SKEIN  
SW 6148  
TRIM
- DOWNING STONE  
SW 2821  
STUCCO
- ROYCROFT BRONZE  
SW 2846  
STUCCO
- SLATE TILE  
SW 7624  
STUCCO
- CORONADO SERIES  
CAPE COD GREY  
STACKED STONE

BUILDING Z36A






**Right Elevation**

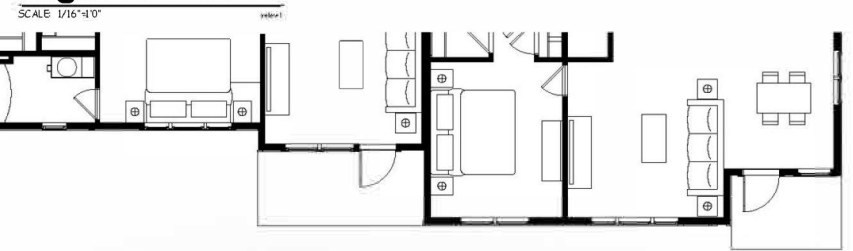

**Left Elevation**

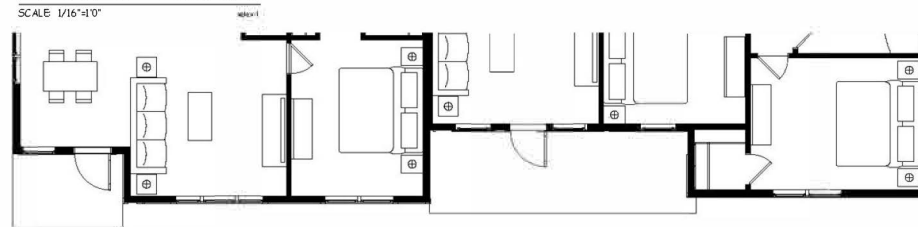

BUILDING Z36A




# Scheme B



**Front Elevation**

SCALE: 1/16"=1'-0"

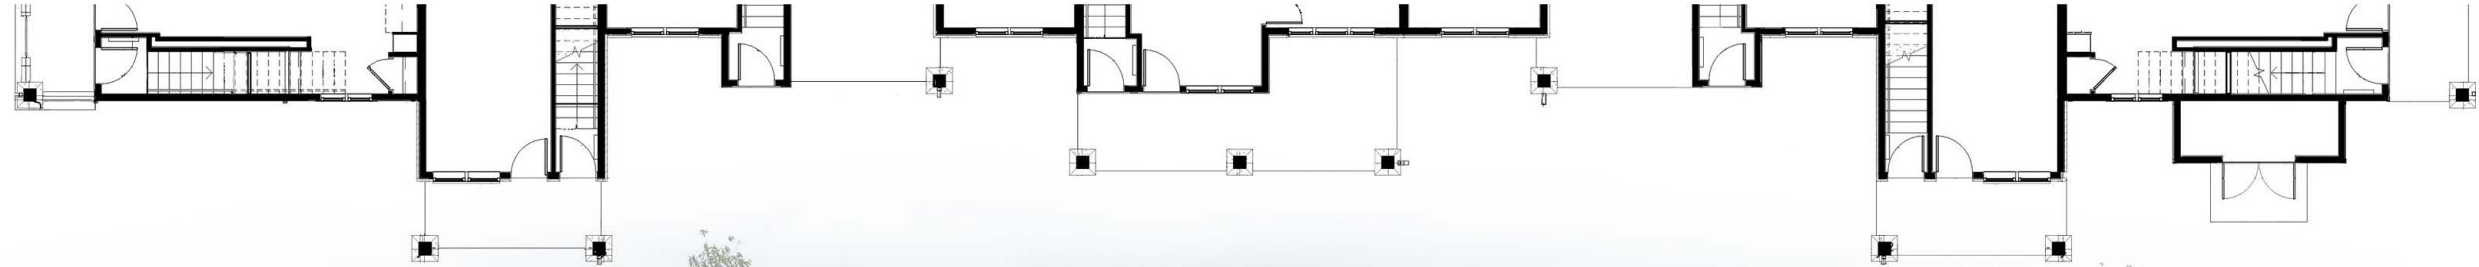

CONCRETE ROOF TILE  
"SAXONY 900 SLATE SERIES"

HIGHEST ROOFLINE  
133'-10 7/8"

WOOL SKEIN  
SW 6148  
TRIM

BASKET BEIGE  
SW 6143  
STUCCO

FOOTHILLS  
SW 7514  
STUCCO

GALVALUME  
METAL ROOF


SLATE TILE  
SW 7624  
DOORS

CORONADO SERIES  
CAPE COD GREY  
STACKED STONE



**Rear Elevation**

SCALE: 1/16"=1'-0"

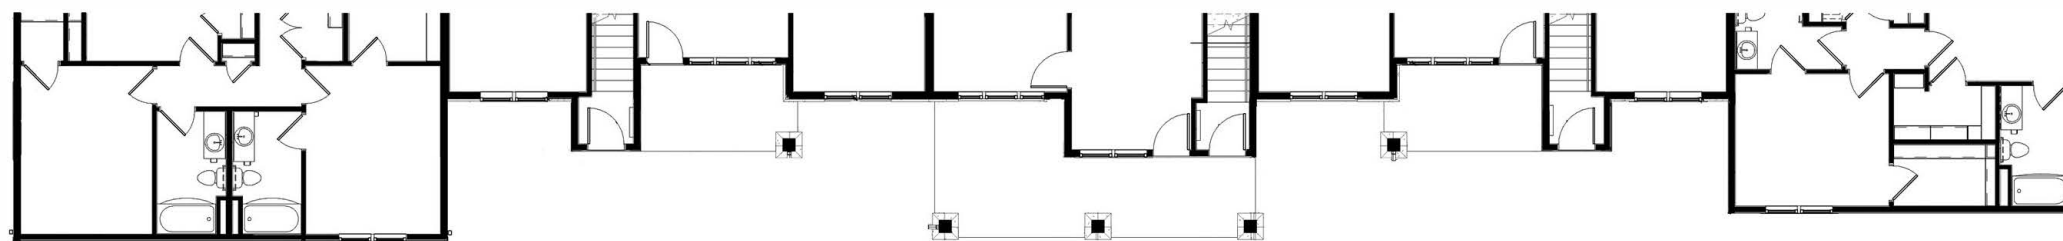

CONCRETE ROOF TILE  
"SAXONY 900 SLATE SERIES"

HIGHEST ROOFLINE  
133'-10 7/8"

WOOL SKEIN  
SW 6148  
TRIM

BASKET BEIGE  
SW 6143  
STUCCO

FOOTHILLS  
SW 7514  
STUCCO

GALVALUME  
METAL ROOF

SLATE TILE  
SW 7624  
DOORS

CORONADO SERIES  
CAPE COD GREY  
STACKED STONE


BUILDING G24






**Right Elevation**

SCALE 1/16"=1'-0"

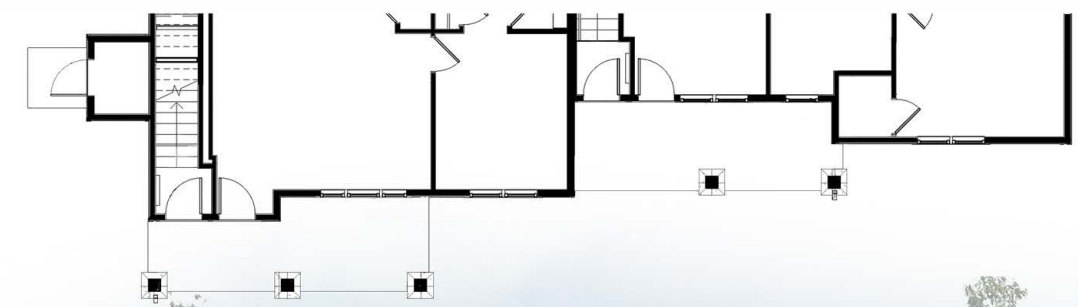

**Left Elevation**

SCALE 1/16"=1'-0"

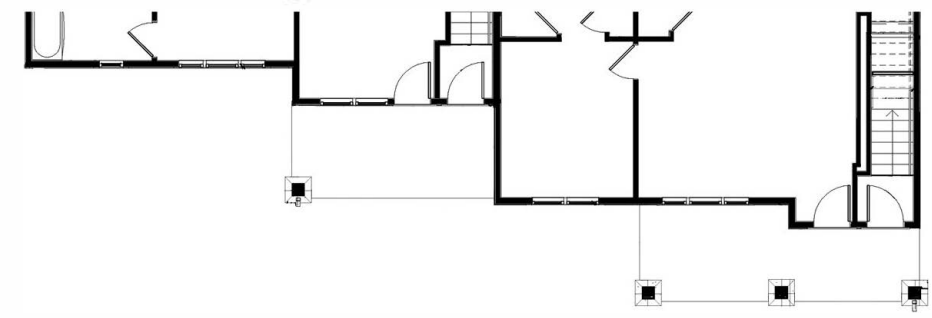

BUILDING G24




# SCHEME B




**Front Elevation**

SCALE: 1/16"=1'-0"

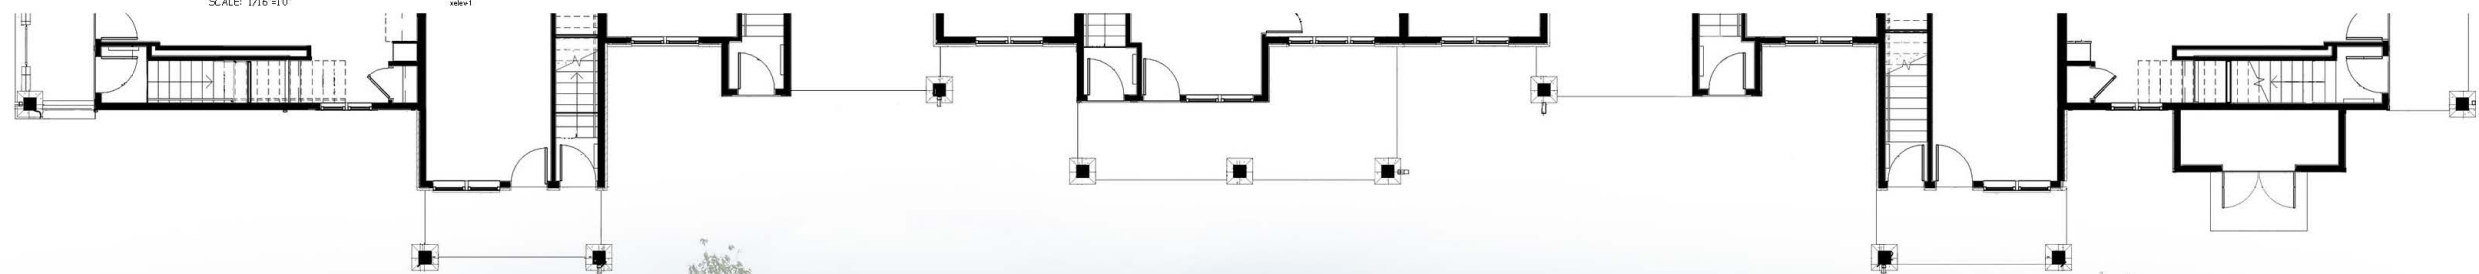

**Rear Elevation**

SCALE: 1/16"=1'-0"

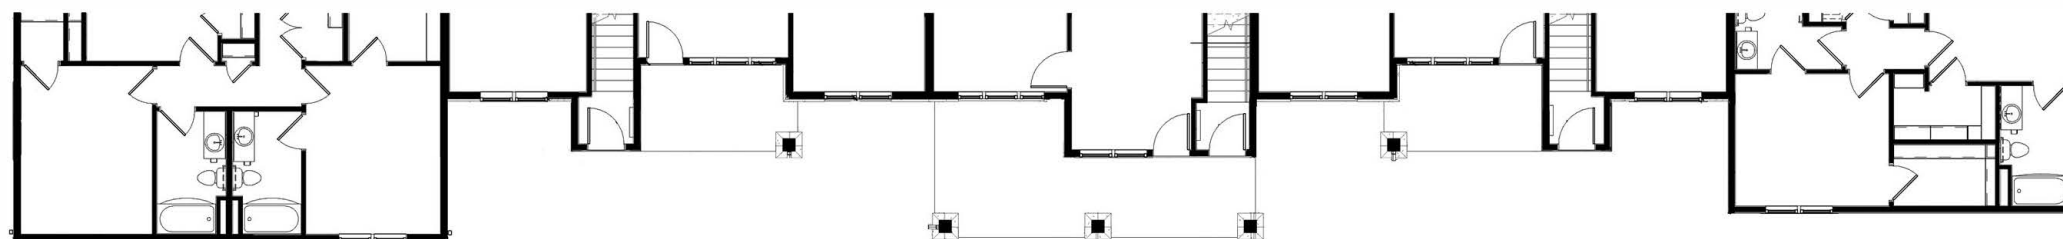


BUILDING G24






**Right Elevation**

SCALE 1/16"=1'-0"

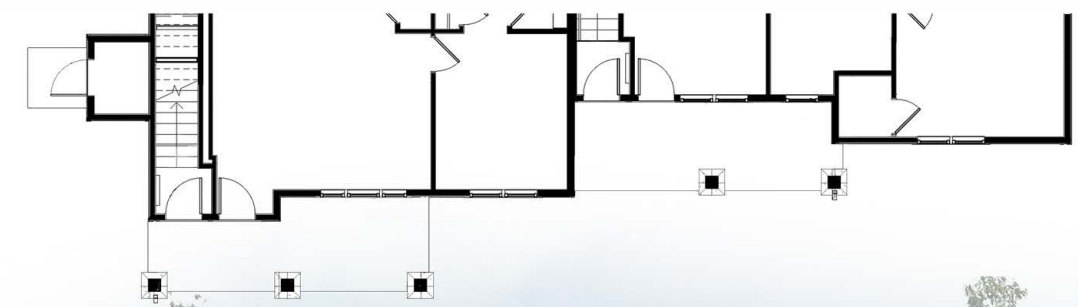

**Left Elevation**

SCALE 1/16"=1'-0"

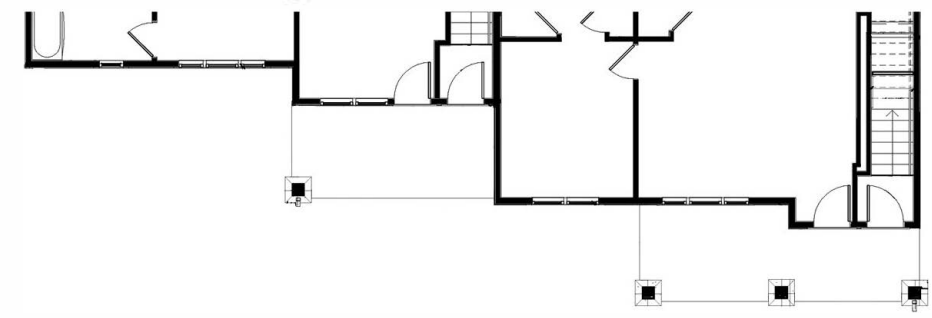

BUILDING G24




# SCHEME B




**Front Elevation**

SCALE: 1/16"=1'-0"

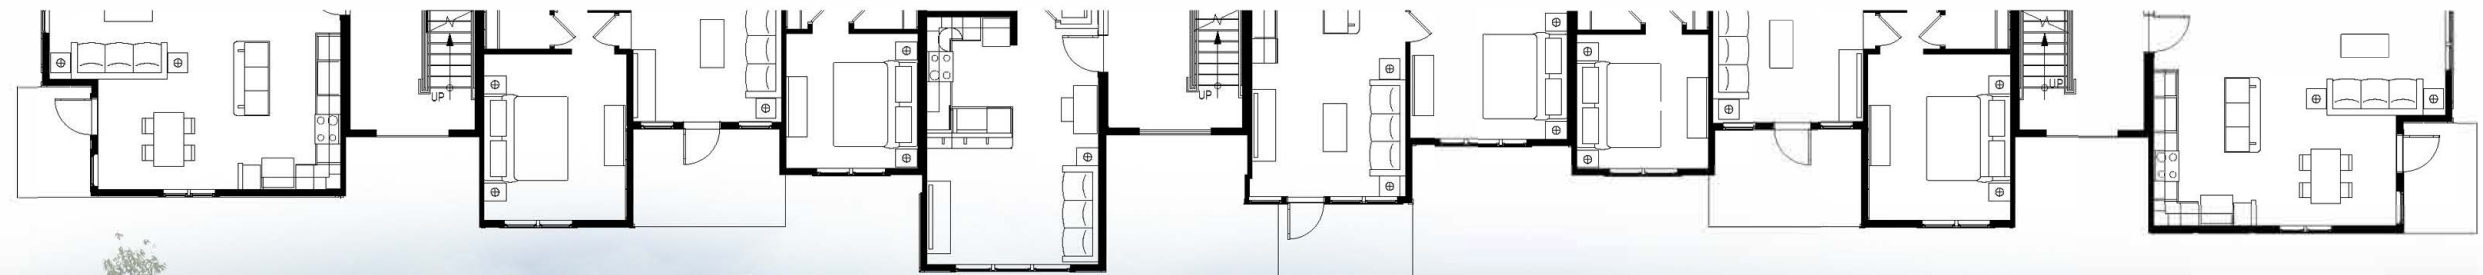

**Rear Elevation**

SCALE: 1/16"=1'-0"

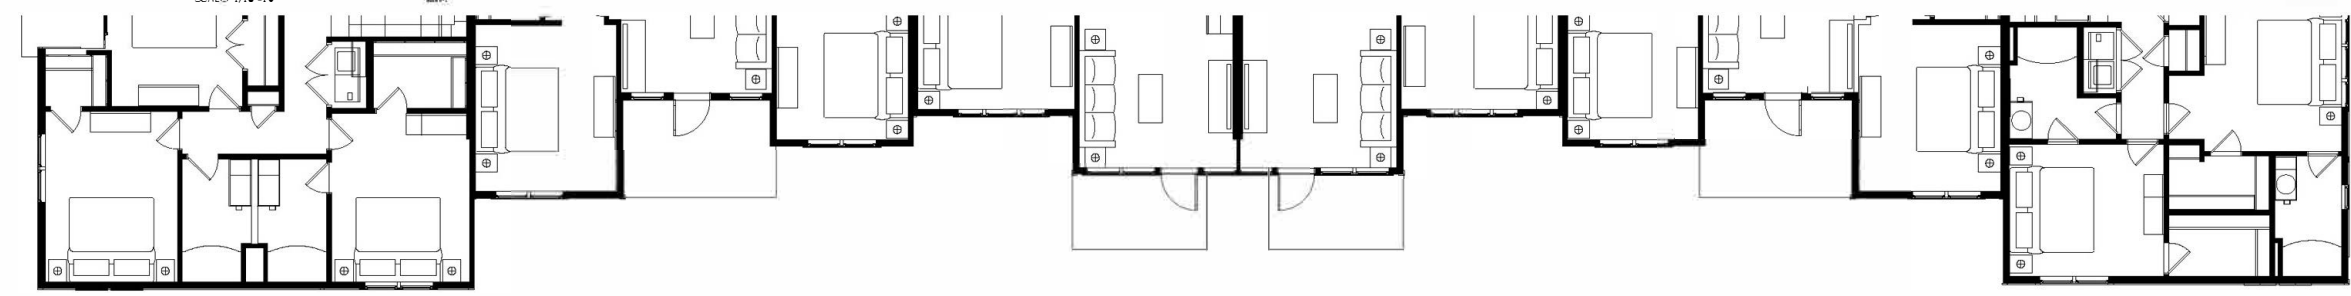


BUILDING Z36A






**Right Elevation**

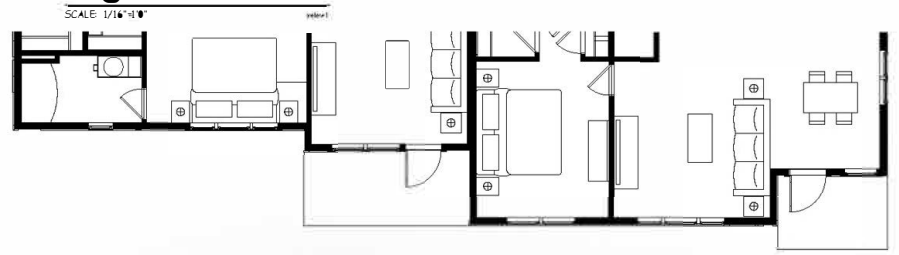

**Left Elevation**

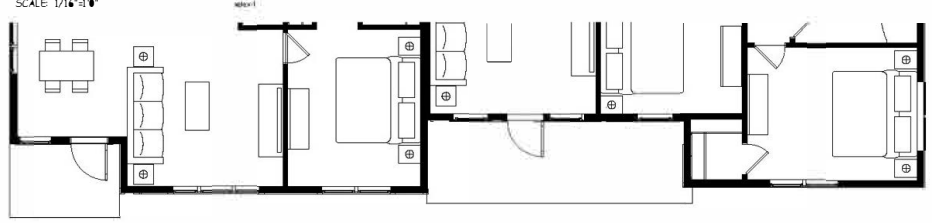

BUILDING Z36A