


OVERALL GRADING PLAN CYRUSONE - MESA ERTC

PARCEL 1 PER BOOK 1387, PG 22, M.C.R. A PORTION OF THE NORTHEAST
QUARTER OF SECTION 10, TOWNSHIP 1 SOUTH, RANGE 7 EAST OF THE GILA
AND SALT RIVER MERIDIAN, MARICOPA COUNTY, ARIZONA
3255 S 96TH ST

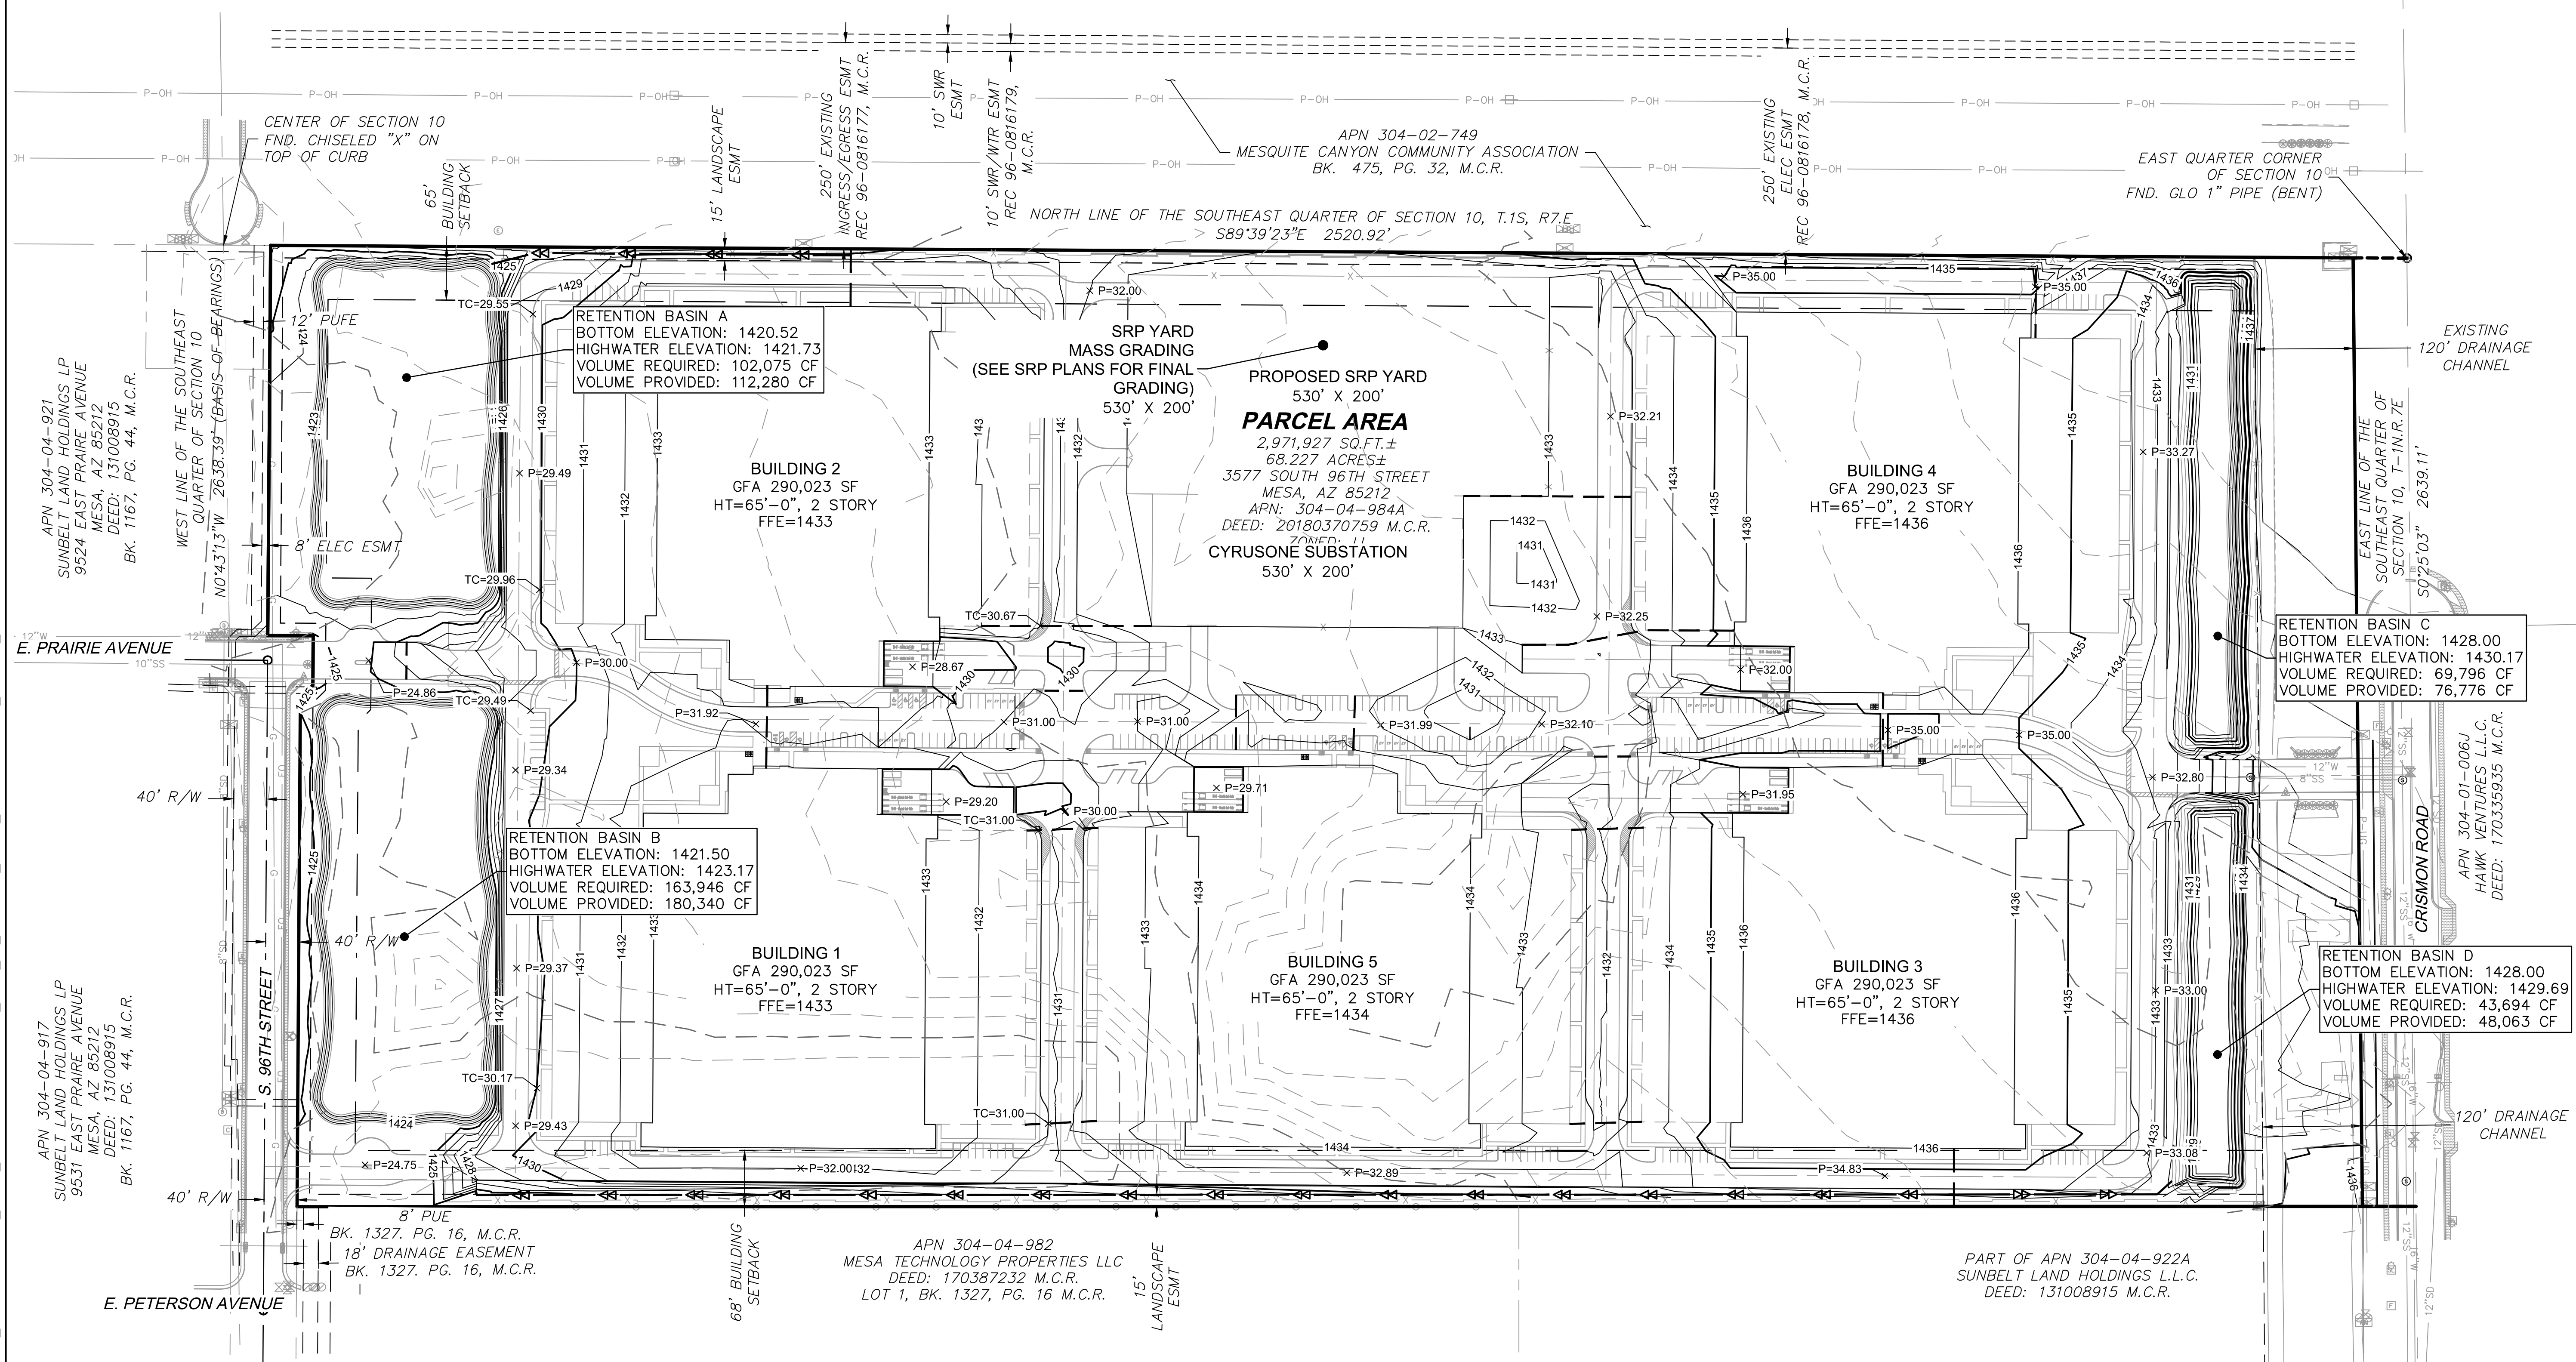

ME/P	MATCH EXISTING PAVEMENT
R/W	RIGHT OF WAY
BLDG	BUILDING
GR	GRADE BREAK
FFE	FINISHED FLOOR ELEVATION

EXISTING MAJOR CONTOUR
EXISTING MINOR CONTOUR
PROPOSED MAJOR CONTOUR
PROPOSED MINOR CONTOUR
GRADE BREAK OR RIDGE LINE
PROPOSED SLOPE
SWALE FLOW LINE

MATCH EXISTING GRADE
PAVEMENT ELEVATION
LOW POINT ELEVATION
HIGH POINT ELEVATION
RIM ELEVATION
SIDEWALK ELEVATION
FINISHED FLOOR ELEVATION
CURB OPENING ELEVATION
M OF CHANNEL ELEVATION

ME: XX.XX
P: XX.XX
LP: XX.XX
HP: XX.XX
RIM: XX.XX
SW: XX.XX
FFE: XX.XX
CO: XX.XX
BOC: XX.XX

GRADING PLAN NOTES:

1. ALL SPOT GRADES ARE TO FINISHED GRADE, TOP OF PAVEMENT, TOP OF ROCK, ETC.
2. ALL SPOT GRADES ARE TO FINISHED GRADE, TOP OF PAVEMENT , TOP OF ROC, ETC.

Olsson

PRELIMINARY PLAN
NOT FOR
CONSTRUCCION

[illegible]

PRELIMINARY IMPROVEMENT PLAN
 OVERALL GRADING PLAN

CYRUSONE - MESA ERTC
3255 SOUTH 96TH STRRET

MESA, ARIZONA

drawn by:	BJM
designed by:	BJM
checked by:	AP/THW
project no.:	023-00996
date:	05.03.2024

SHEET C400
1 of 1