



FILE NAME:
DRAWING NO.:
DRAWING SCALE:
PLOT SCALE:




Front Elevation (West) SCALE: 1/4" = 1'-0"

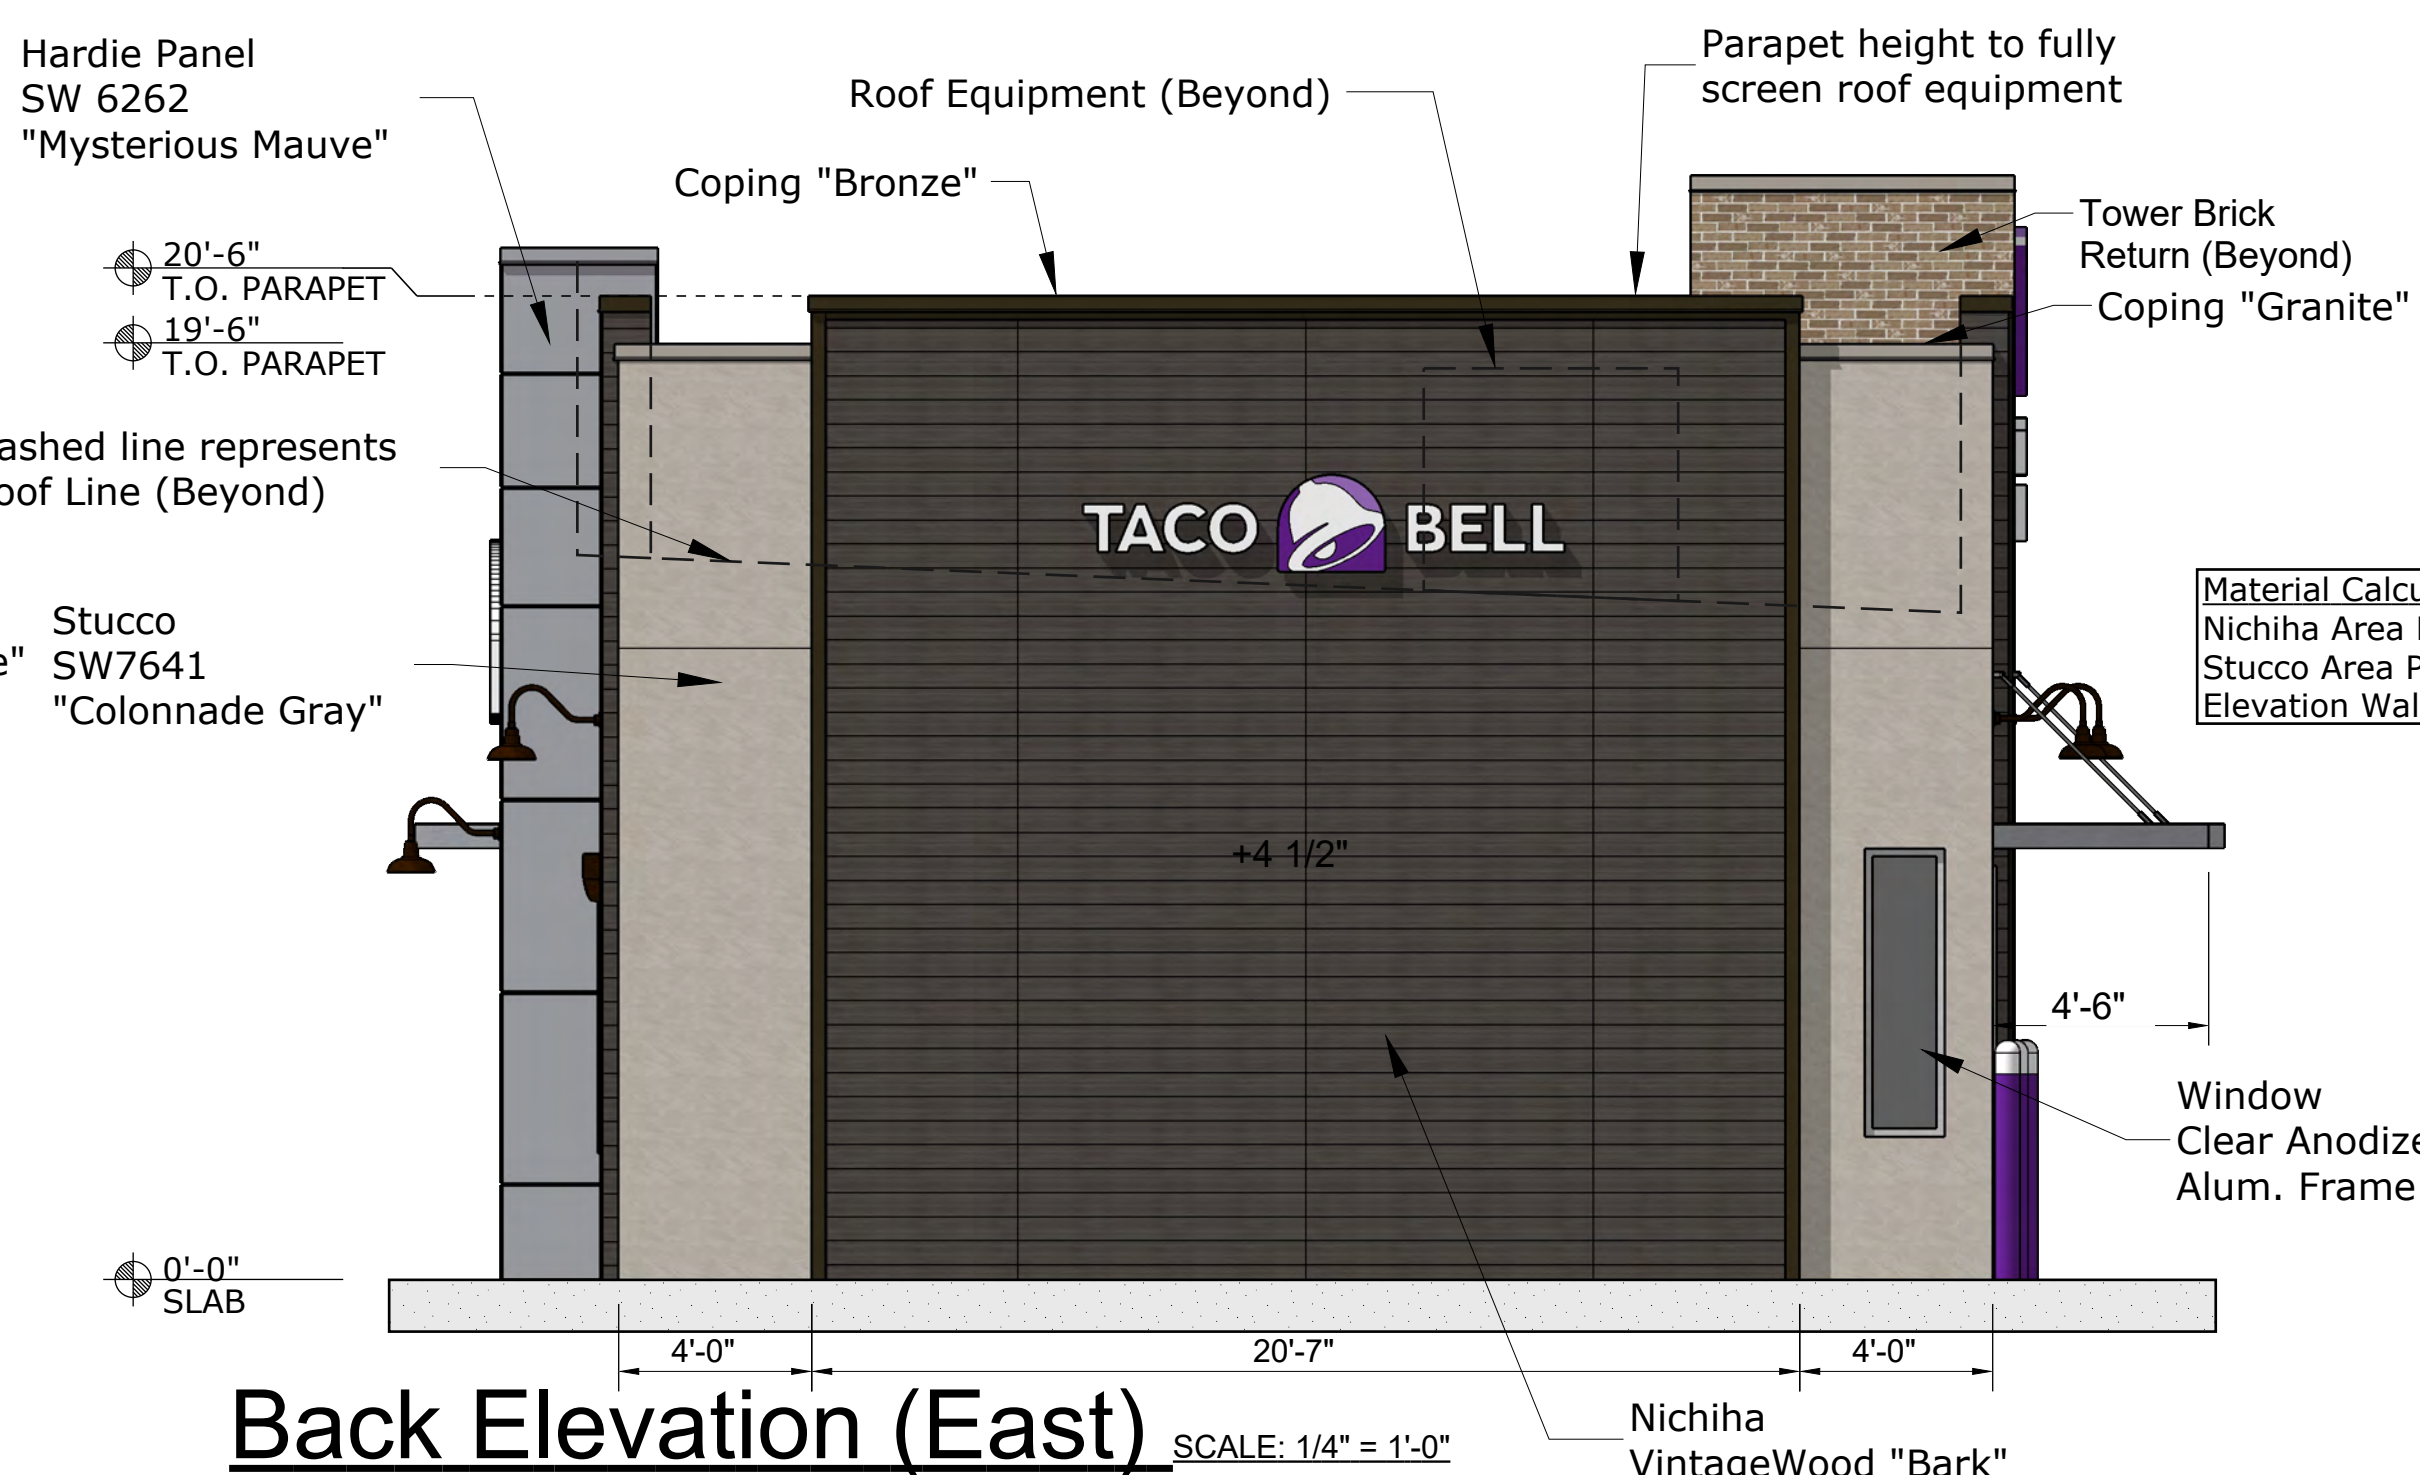

Back Elevation (East) SCALE: 1/4" = 1'-0"

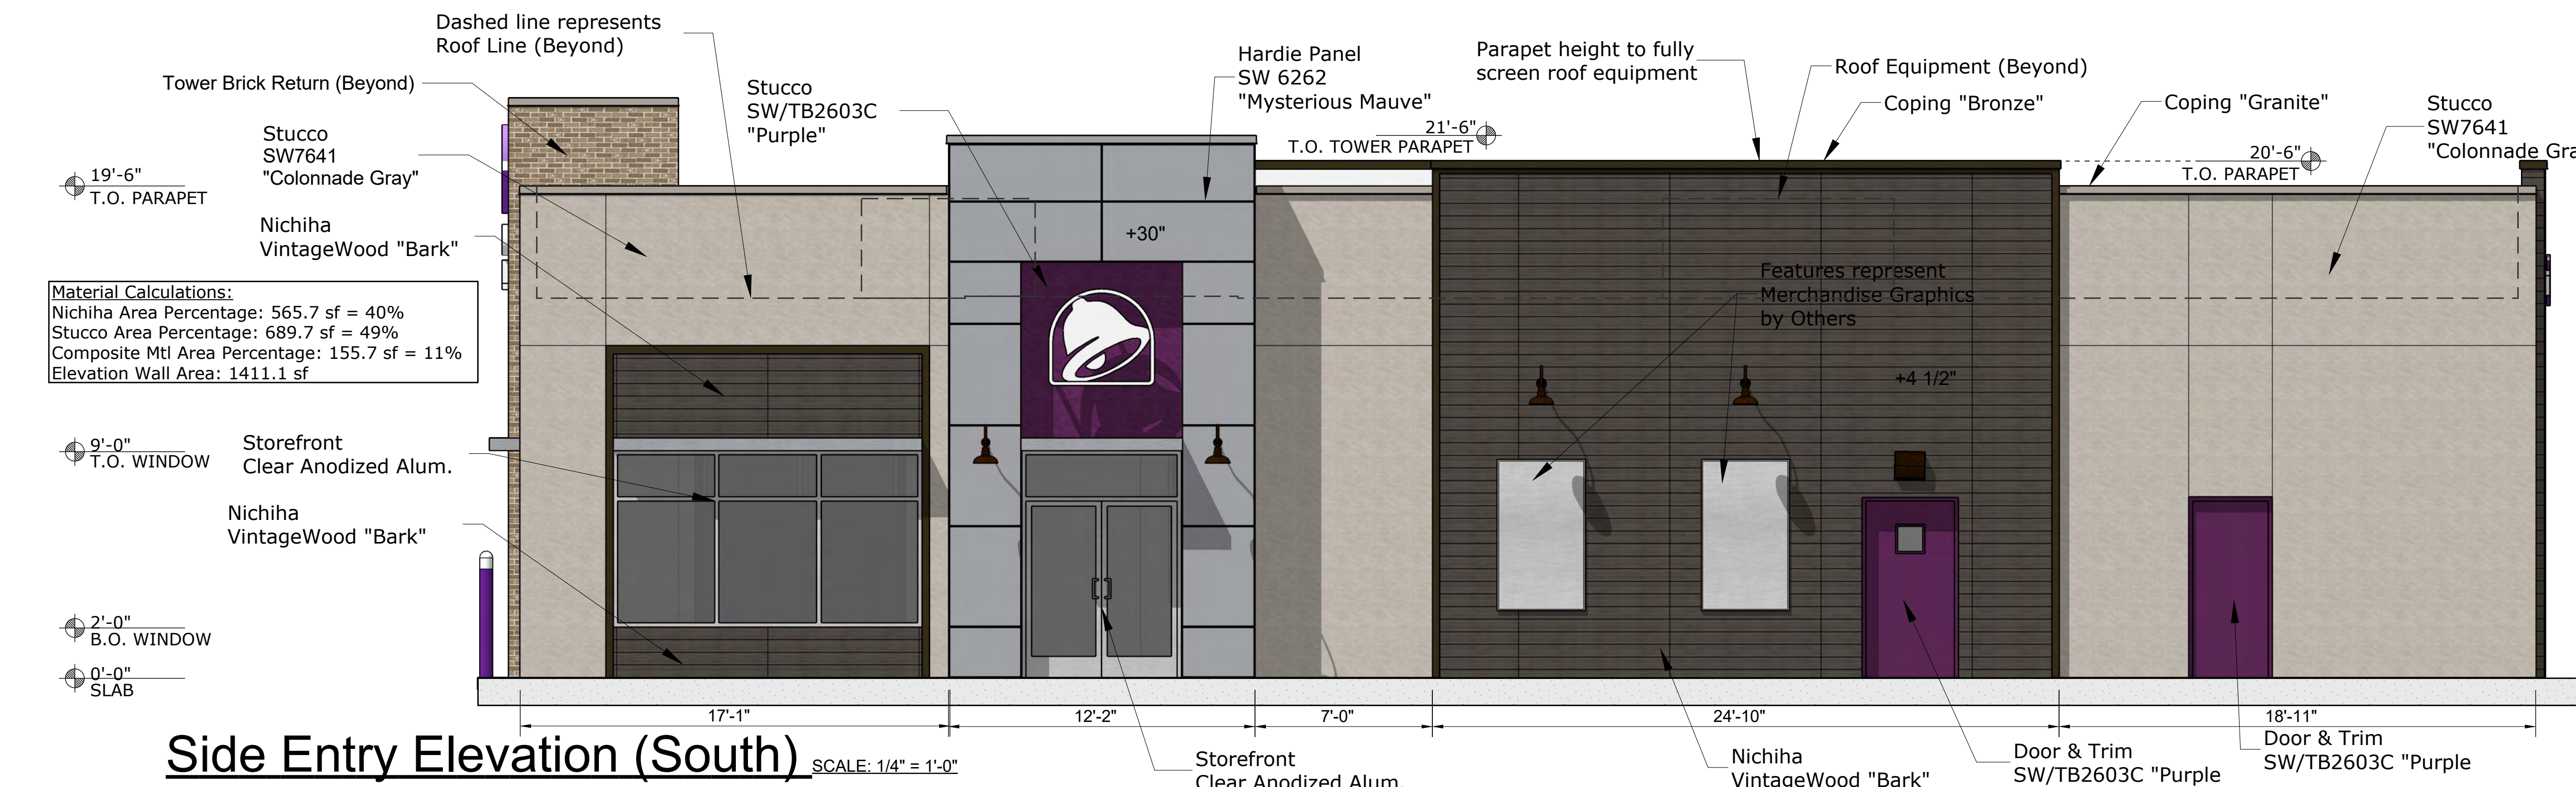

Side Entry Elevation (South) SCALE: 1/4" = 1'-0"

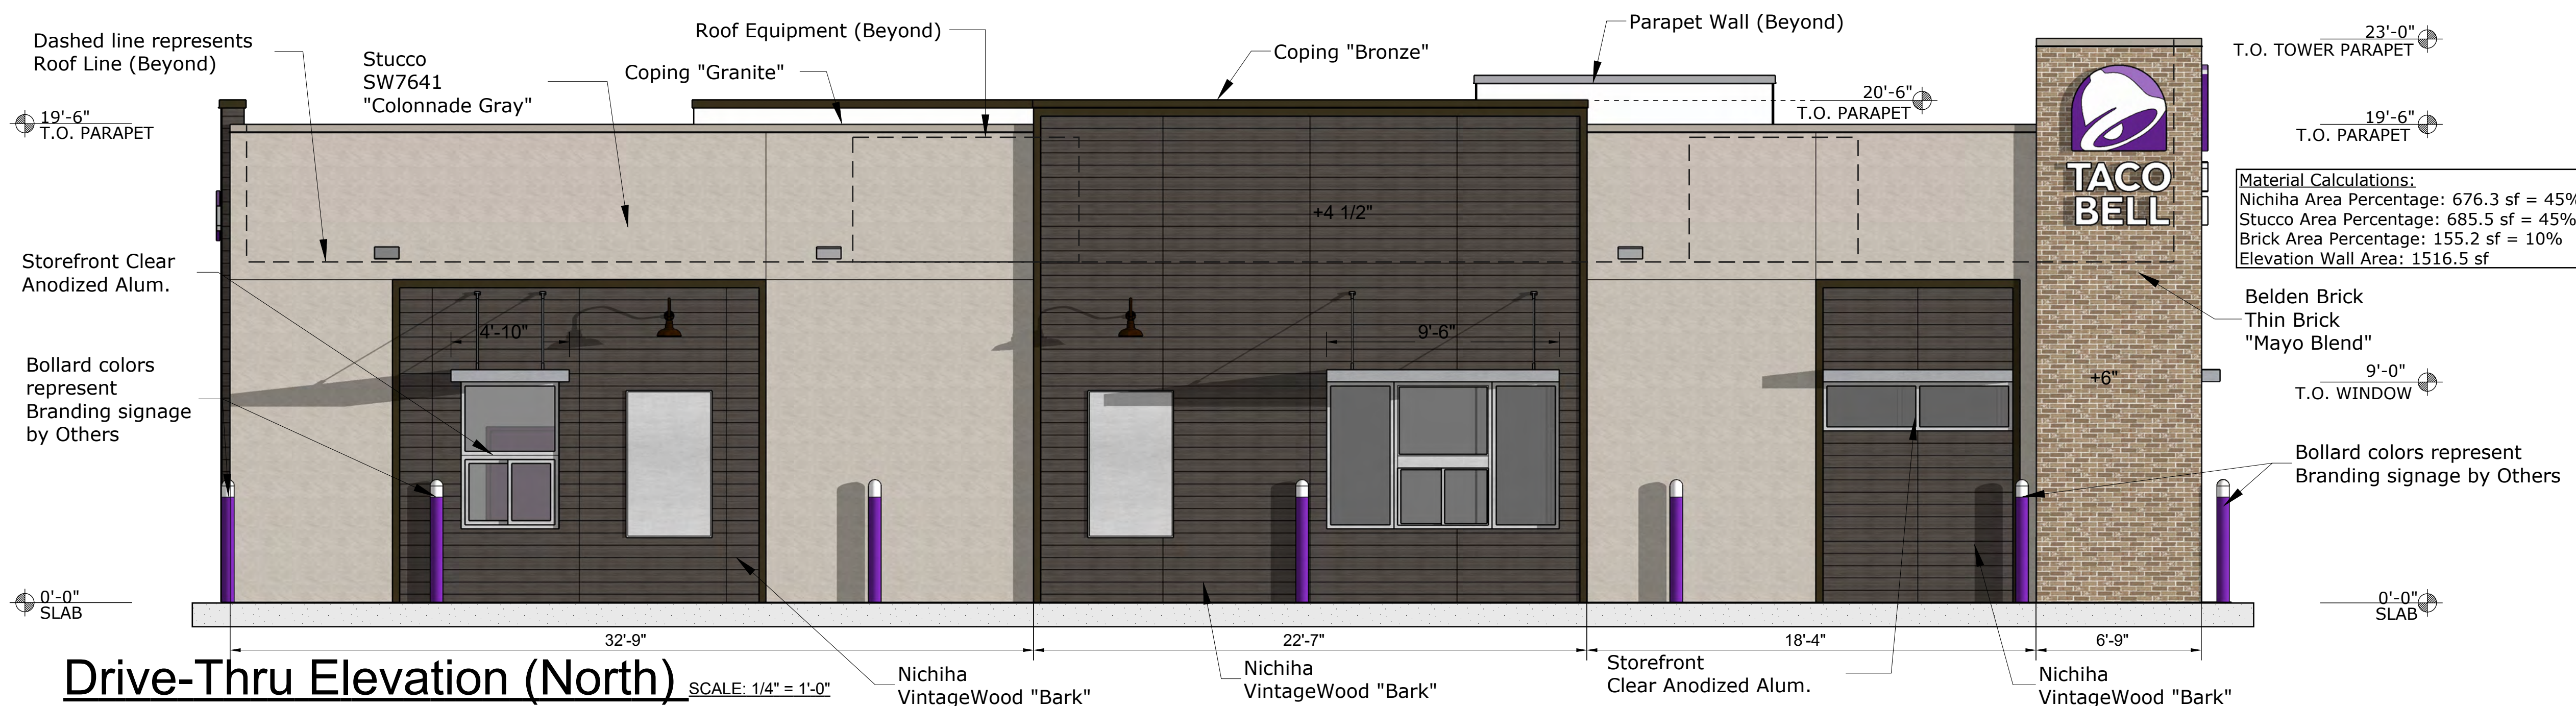

Drive-Thru Elevation (North) SCALE: 1/4" = 1'-0"

Material and Color Legend

	Belden Brick Thin Brick Veneer "Mayo Blend"
	Field Color: Tower Walls
	Sherwin Williams Exterior Paint SW7641 "Colonnade Gray"
	Field Color: Main Walls
	James Hardie Hardie Panel Vertical Siding - Smooth SW6262 "Mysterious Mauve"
	Field Color: Entry Tower Walls
	Nichiha Fiber Cement Panels VintageWood "Bark"
	Field Color: Accent Walls
	Sherwin Williams Exterior Paint SW/TB2603C "Purple"
	Field Color: Doors / Tower Accent Wall
	Metal Coping Color Similar to Pac-clad "Granite"
	Field Color: Parapet Coping/Trim

Material Calculations:
Nichiha Area Percentage: 1767.8 sf = 45%
Stucco Area Percentage: 1724.6 sf = 44%
Brick Area Percentage: 310.4 sf = 8%
Composite Area Percentage: 155.7 sf = 3%
Total Bldg Wall Area: 3958.5 sf

Material Calculations:
Nichiha Area Percentage: 422 sf = 75%
Stucco Area Percentage: 143.6 sf = 25%
Elevation Wall Area: 565.5 sf

Material Calculations:
Nichiha Area Percentage: 676.3 sf = 45%
Stucco Area Percentage: 685.5 sf = 45%
Brick Area Percentage: 155.2 sf = 10%
Elevation Wall Area: 1516.5 sf

REVISIONS:

Exterior Renders

NEW RESTAURANT FOR:

TACO BELL

S Power Rd, Mesa, AZ 85212

PRELIMINARY 04.11.16
THIS DOCUMENT IS FOR
INTERIM REVIEW AND NOT
INTENDED FOR BIDDING,
PERMIT, OR CONSTRUCTION
PURPOSES...
CHARLES W. POPE, AZ # 26261

Charles William Pope
& Associates
ARCHITECTURE PLANNING CONSULTING
7400 BLANCO RD., SUITE 257, SAN ANTONIO, TX 78216

DATE: 01.16.25
JOB NO: 45315
DRAWN BY:
SHEET NUMBER:
3.3.3
OF