



1 EAST ELEVATION

SCALE: 1/8" = 1'-0"

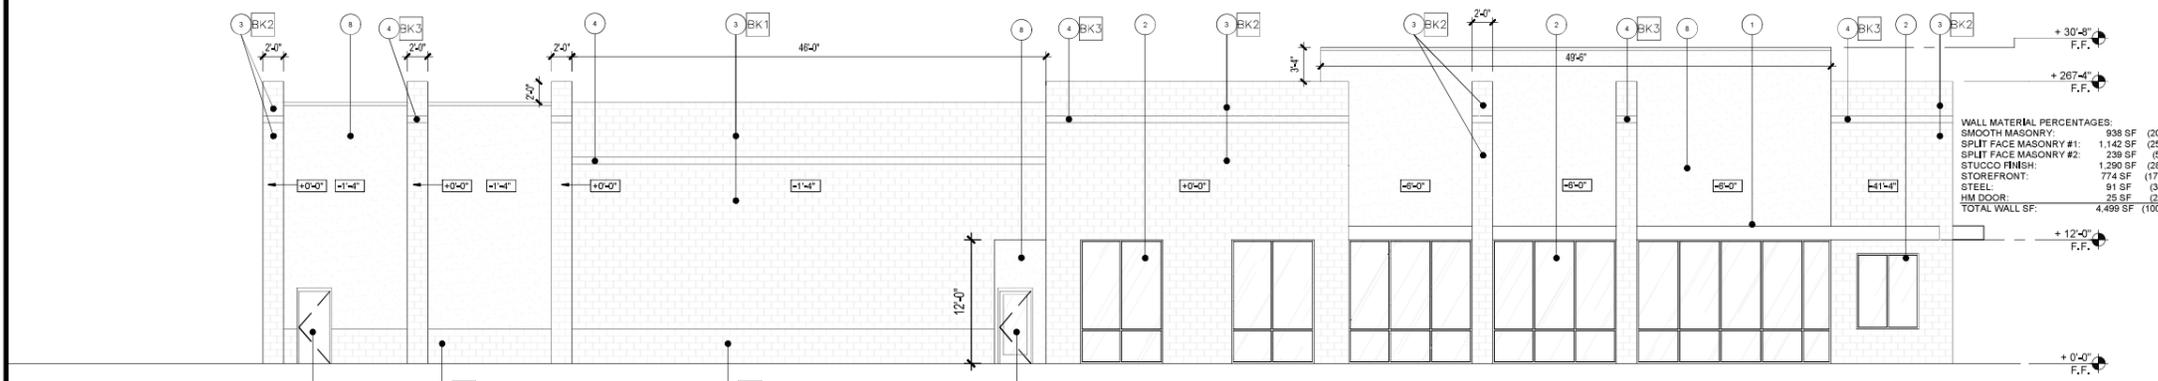


2 SOUTH ELEVATION

SCALE: 1/8" = 1'-0"

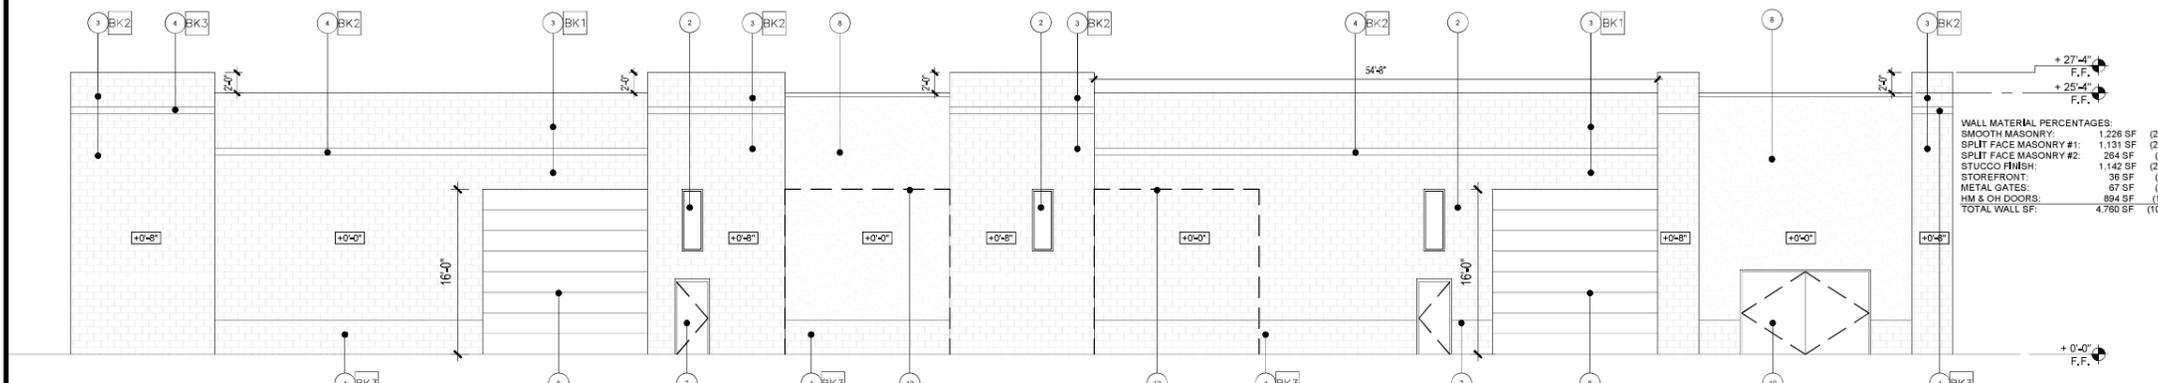

3 WEST ELEVATION

SCALE: 1/8" = 1'-0"

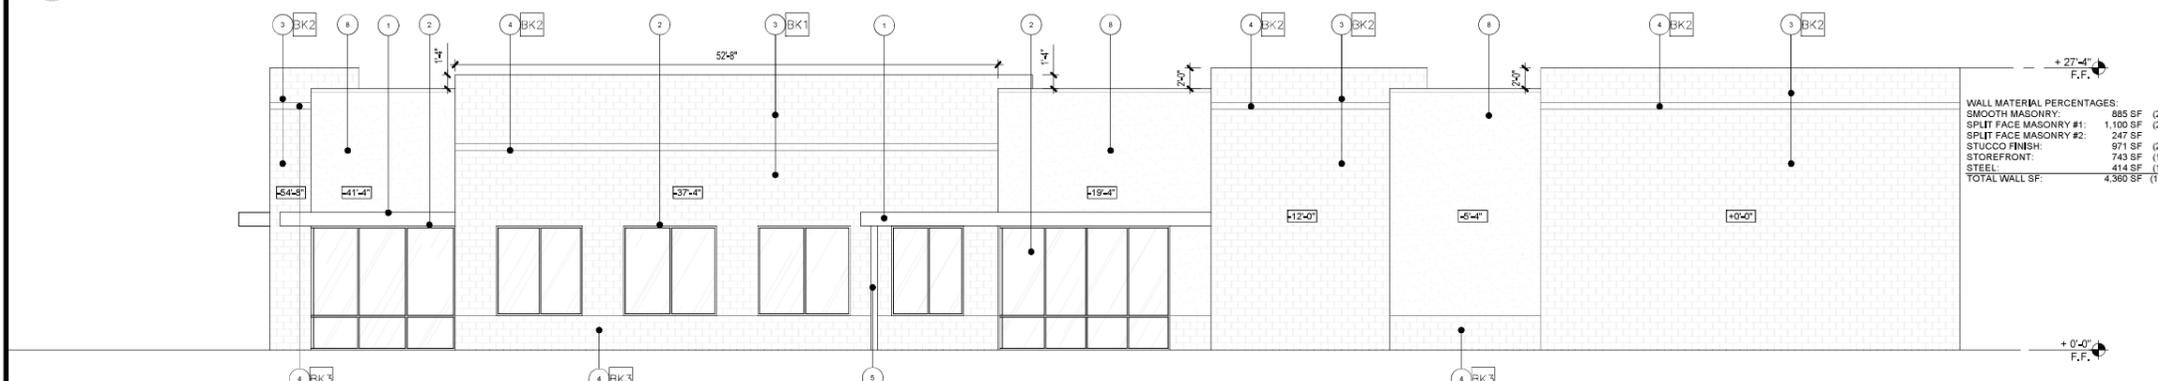

4 NORTH ELEVATION

SCALE: 1/8" = 1'-0"

KEY NOTES

1. 16" DEEP STEEL CANOPY
2. ALUMINUM / GAZING STOREFRONT SYSTEM.
3. 8"X8"X16" INTEGRAL COLORED MASONRY WALL.
4. 8"X8"X16" INTEGRAL COLORED MASONRY BANDING.
5. STEEL CANOPY COLUMN.
6. O.H. ROLL UP DOOR, PAINTED.
7. H.M. MAN DOOR, PAINTED.
8. CMU OR 6" METAL STUD FRAMED WALL WITH STUCCO FINISH - PAINTED "PT1".
9. DECORATIVE WALL SCANCES.
10. ELECTRICAL ENTRANCE SERVICE GATES, PAINTED.
11. LINE OF ROOF BEYOND.
12. LINE OF FUTURE O.H. DOOR LOCATION
13. 8" TUBE STEEL COLUMN - PAINTED "PT2"

GENERAL NOTES

1. ALL ROOFTOP EQUIPMENT SHALL BE FULLY SCREEN BY THE PARAPET SHOWN.

MATERIAL LEGEND

- AL MFR: TBD
COLOR: DARK ANODIZED BRONZE
- BK1 MFR: BLOCKLITE
FINISH: GROUND FACE
COLOR: "MOUNTAIN WHITE" (OR STAINED TO MATCH)
- BK2 MFR: BLOCKLITE
FINISH: SPLIT FACE
COLOR: "SAN DIEGO BUFF" (OR STAINED TO MATCH)
- BK3 MFR: BLOCKLITE
FINISH: SPLIT FACE
COLOR: "SLATE" (OR STAINED TO MATCH)
- GL MFR: TBD
COLOR: REFLECTIVE BLUE GLAZING
- PT1 SHERWIN WILLIAMS: FLAT FINISH
COLOR: SW 7636 "ORIGAMI WHITE"
- PT2 SHERWIN WILLIAMS: SATIN FINISH
COLOR: SW 6006 "BLACK BEAN"



2039 E RICE DR., TEMPE
AZ, 85283
480-589-3793
VINCE@DALKEDESIGNGROUP.COM

BLUE SKY PEST CONTROL
 5118 S 71ST ST
 MESA, AZ 85212

NUMBER	REVISION	DATE



SHEET TITLE
PRELIMINARY ELEVATIONS

ISSUE DATE 1/5/2026
DRAWN BCR
CHECKED BY VJD
PROJECT NUMBER -

DRAWING NO.

A2.1

REV



1 EAST ELEVATION

SCALE: 1/8" = 1'-0"

KEY NOTES


1. 16" DEEP STEEL CANOPY
2. ALUMINUM / GAZING STOREFRONT SYSTEM.
3. 8"X8"X16" INTEGRAL COLORED MASONRY WALL.
4. 8"X8"X16" INTEGRAL COLORED MASONRY BANDING.
5. STEEL CANOPY COLUMN.
6. O.H. ROLL UP DOOR, PAINTED.
7. H.M. MAN DOOR, PAINTED.
8. 6" METAL STUD FRAMED WALL WITH STUCCO FINISH - PAINTED "PT1".
9. DECORATIVE WALL SCANCES.
10. ELECTRICAL ENTRANCE SERVICE GATES, PAINTED.
11. LINE OF ROOF BEYOND.
12. LINE OF FUTURE O.H. DOOR LOCATION
13. 8" TUBE STEEL COLUMN - PAINTED "PT2"

GENERAL NOTES

1. ALL ROOFTOP EQUIPMENT SHALL BE FULLY SCREEN BY THE PARAPET SHOWN.


MATERIAL LEGEND

- AL MFR: TBD
COLOR: DARK ANODIZED BRONZE
- BK1 MFR: BLOCKLITE
FINISH: GROUND FACE
COLOR: "MOUNTAIN WHITE" (OR STAINED TO MATCH)
- BK2 MFR: BLOCKLITE
FINISH: SPLIT FACE
COLOR: "SAN DIEGO BUFF" (OR STAINED TO MATCH)
- BK3 MFR: BLOCKLITE
FINISH: SPLIT FACE
COLOR: "SLATE" (OR STAINED TO MATCH)
- GL MFR: TBD
COLOR: REFLECTIVE BLUE GLAZING
- PT1 SHERWIN WILLIAMS: FLAT FINISH
COLOR: SW 7636 "ORIGAMI WHITE"
- PT2 SHERWIN WILLIAMS: SATIN FINISH
COLOR: SW 6006 "BLACK BEAN"

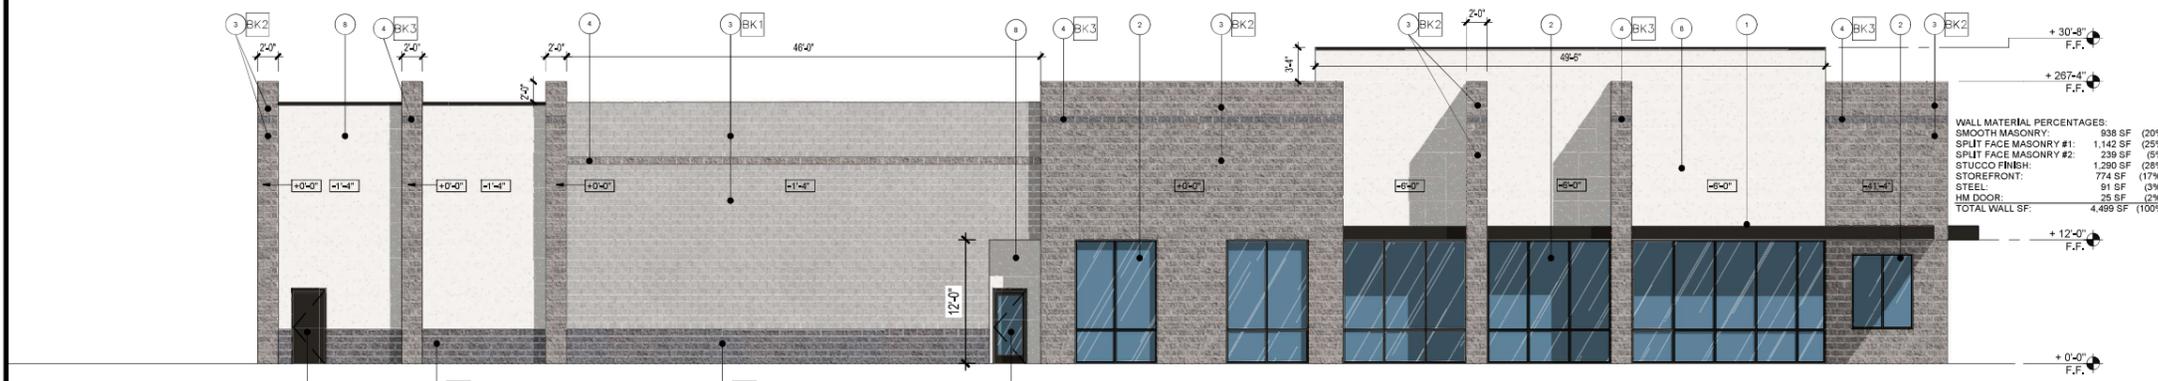


2 SOUTH ELEVATION

SCALE: 1/8" = 1'-0"

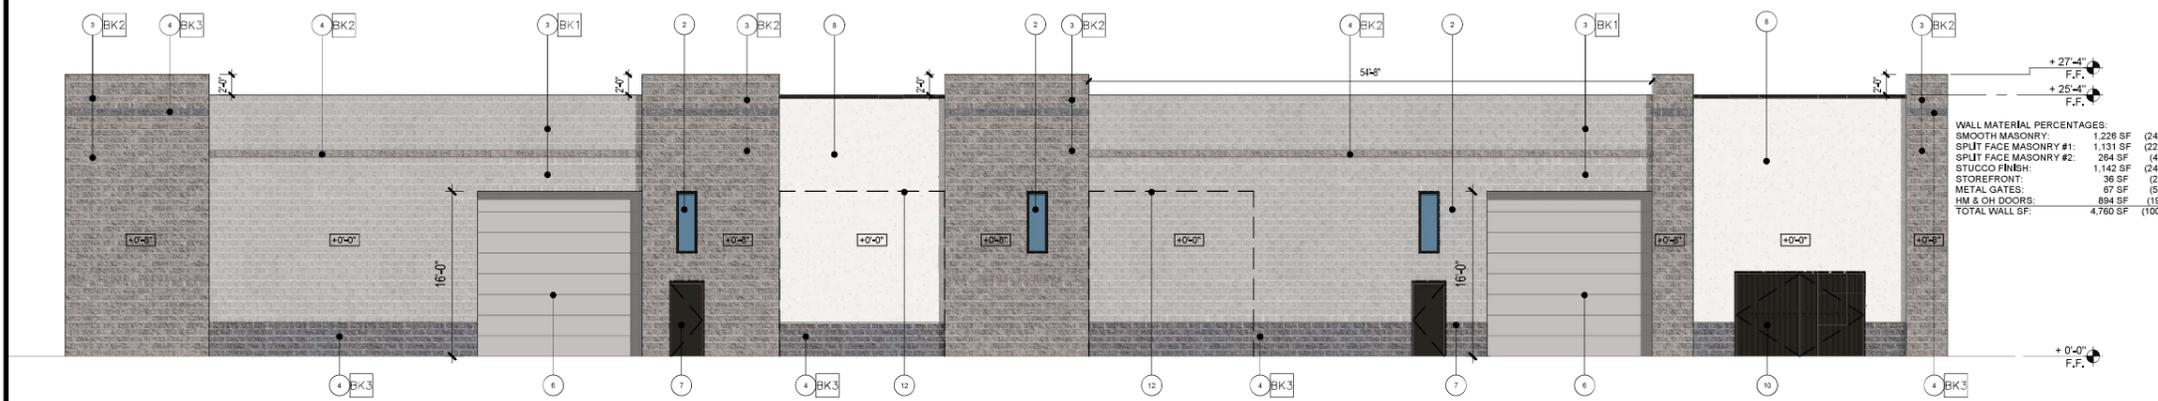

3 WEST ELEVATION

SCALE: 1/8" = 1'-0"

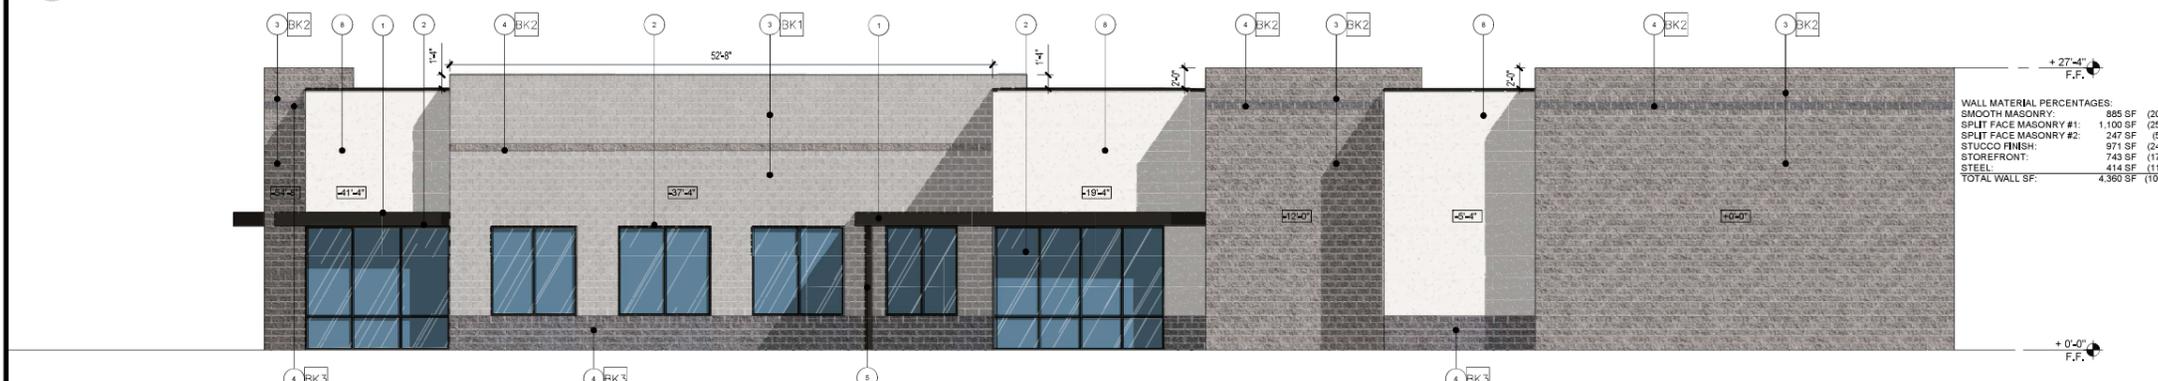

4 NORTH ELEVATION

SCALE: 1/8" = 1'-0"

DG
DALKE
DESIGN
GROUP

2039 E RICE DR., TEMPE
AZ, 85283
480-589-3793
VINCE@DALKEDESIGNGROUP.COM

BLUE SKY PEST CONTROL
5118 S 71ST ST
MESA, AZ 85212

NUMBER	REVISION	DATE



SHEET TITLE
PRELIMINARY ELEVATIONS
COLOR

ISSUE DATE 1/5/2026
DRAWN BCR
CHECKED BY VJD
PROJECT NUMBER -

DRAWING NO.

A2.1c

REV



1 FRONT ENTRY SOUTH-EAST RENDERING



3 SOUTH-WEST RENDERING



2 NORTH-EAST RENDERING



4 RENDERING FROM RAY ROAD APPROACH

NUMBER	REVISION	DATE
--------	----------	------

SEAL


SHEET TITLE
EXTERIOR RENDERINGS

ISSUE DATE	12/18/2025
DRAWN	BCR
CHECKED BY	VJD
PROJECT NUMBER	-


DRAWING NO.




2 RENDERING
SCALE: N/A

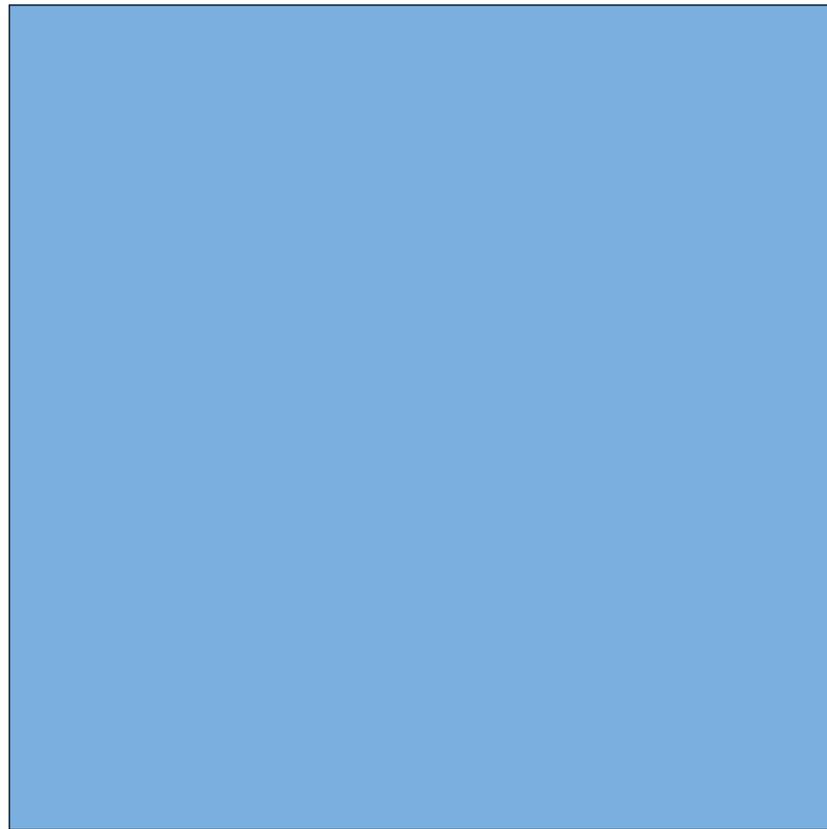

GL
MFR: TBD
COLOR: REFLECTIVE "BLUE"

 

AL
MFR: TBD
COLOR: DARK ANODIZED BRONZE

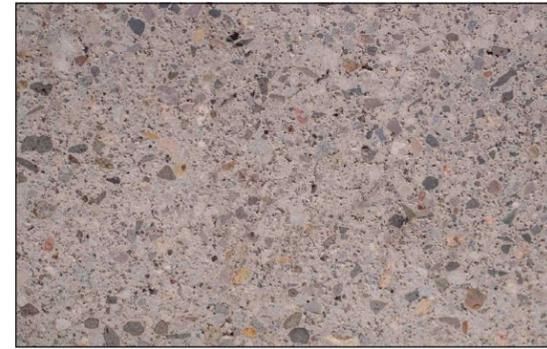

BK1
MFR: BLOCKLITE
FINISH: GROUND FACE
COLOR: "MOUNTAIN WHITE" (OR STAINED TO MATCH)




BK2
MFR: BLOCKLITE
FINISH: SPLIT FACE
COLOR: "SAN DIEGO BUFF" (OR STAINED TO MATCH)



BK3
MFR: BLOCKLITE
FINISH: SPLIT FACE
COLOR: "SLATE" (OR STAINED TO MATCH)




PT1
SHERWING WILLIAMS: FLAT FINISH
COLOR: SW 7636 "ORIGAMI WHITE"

 

PT2
SHERWING WILLIAMS: SATIN FINISH
COLOR: SW 6006 "BLACK BEAN"

1 FINISHES
SCALE: N/A

NUMBER	REVISION	DATE

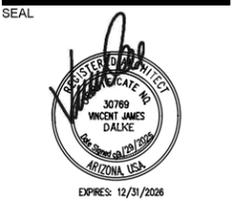

SHEET TITLE
COLOR BOARD

ISSUE DATE	09/29/2025
DRAWN	KAW
CHECKED BY	VJD
PROJECT NUMBER	-

DRAWING NO.

G0.2

REV -