


MATERIAL CALCS - 1



1 SOUTH ELEVATION - PAD A

SCALE: 1/8" = 1'-0"

MATERIAL CALCS - 2

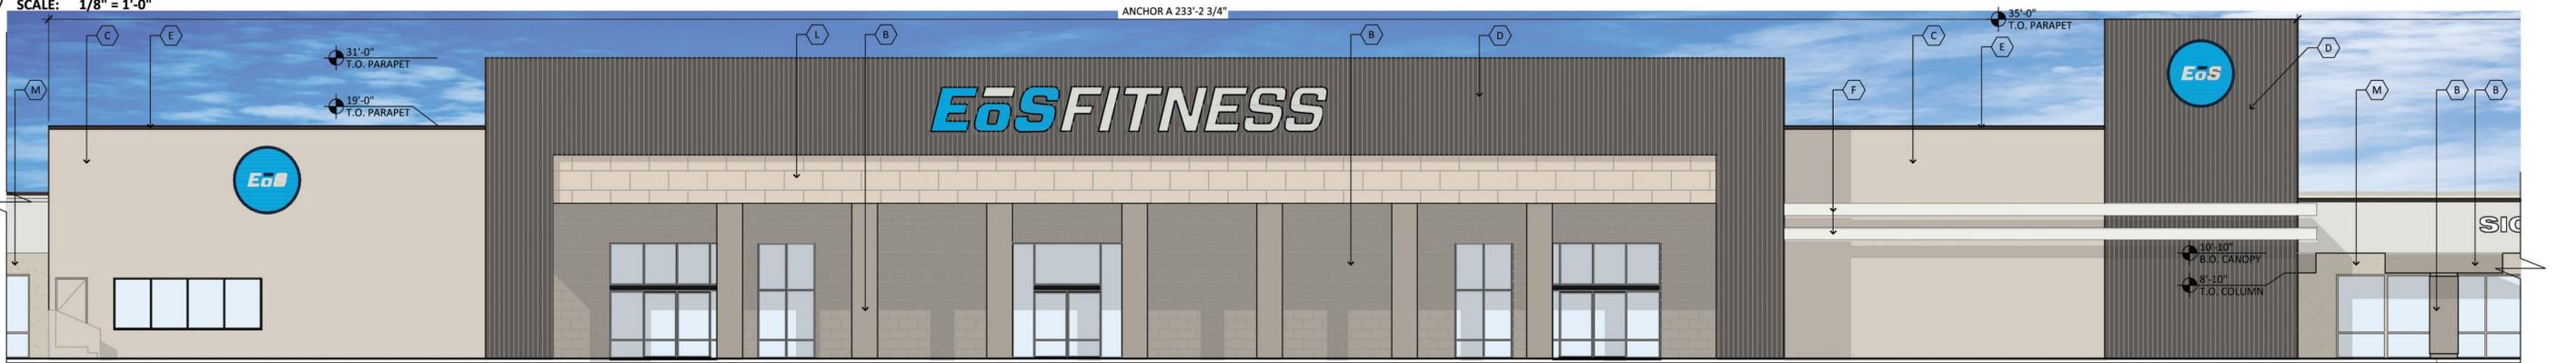

2 SOUTH ELEVATIONS - ANCHOR A


SCALE: 1/8" = 1'-0"

MATERIAL CALCS - 2



3 SOUTH ELEVATIONS - SHOPS B + MAJOR B + SHOPS C

SCALE: 1/8" = 1'-0"

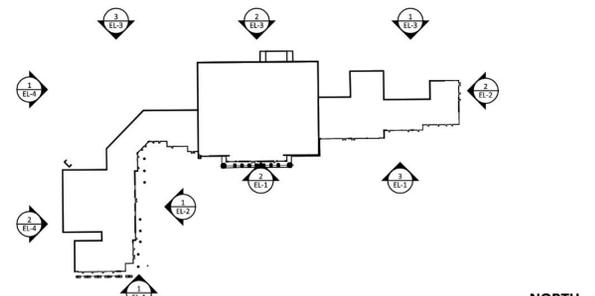

FLOOR PLAN

SCALE: N.T.S.

MATERIAL CALCULATIONS - 1

MATERIALS:	PERCENTAGE (%)
STUCCO :	75%
CMU :	0%
CONCRETE :	5%
GLAZING :	20%
WOOD :	0%
TILE :	0%
METAL :	0%

MATERIAL CALCULATIONS - 2

MATERIALS:	PERCENTAGE (%)
STUCCO :	44%
CMU :	0%
CONCRETE :	8%
GLAZING :	25%
WOOD :	18%
TILE :	4%
METAL :	1%

MATERIALS AND COLORS

- A PAINT:** GLIDDEN TUNDRA FROST
- B PAINT:** SHERWIN WILLIAMS FUNCTIONAL GRAY SW 7024
- C PAINT:** SHERWIN WILLIAMS MODERN GRAY SW 7632
- D VERTICAL WOOD SIDING:** FIBERON WILDWOOD CLADDING SAHARA COLLECTION PALO
- E PAINTED METAL:** SHERWIN WILLIAMS BLACK BEAN SW 6006
- F PAINTED METAL:** SHERWIN WILLIAMS EXTRA WHITE SW 7006
- G STOREFRONT WINDOWS:** EXISTING COLOR TO REMAIN
- H PAINTED METAL:** GLIDDEN BLACK GLOSS
- K HOLLOW METAL DOORS:** SHERWIN TO MATCH ADJACENT FINISH
- L TILE VENEER:** PORTOBELLO AMERICA AETERNA AVORIO AETERNA COATING (POLISHED)
- M PAINTED:** PPG MOTHS GRAY PPG1024-4
- N PAINT:** PPG UNDERCOVER - PPG0998-7

POWER VILLAGE
 6720 E. BROADWAY ROAD
 MESA, AZ 85206
 DATE: 02.09.2026

© 2017 R K A A ARCHITECTS, INC. ALL RIGHTS RESERVED. THIS DRAWING IS AN INSTRUMENT OF SERVICE. IT IS THE PROPERTY OF R K A A ARCHITECTS, INC. AND M A Y N O T B E DUPLICATED, USED OR DISCLOSED WITHOUT WRITTEN PERMISSION OF THE ARCHITECT.

EL-1
 R K A A #25252




MATERIAL CALCS - 1



1 EAST ELEVATIONS - MAJOR A + SHOPS


SCALE: 1/8" = 1'-0"

MATERIAL CALCS - 2

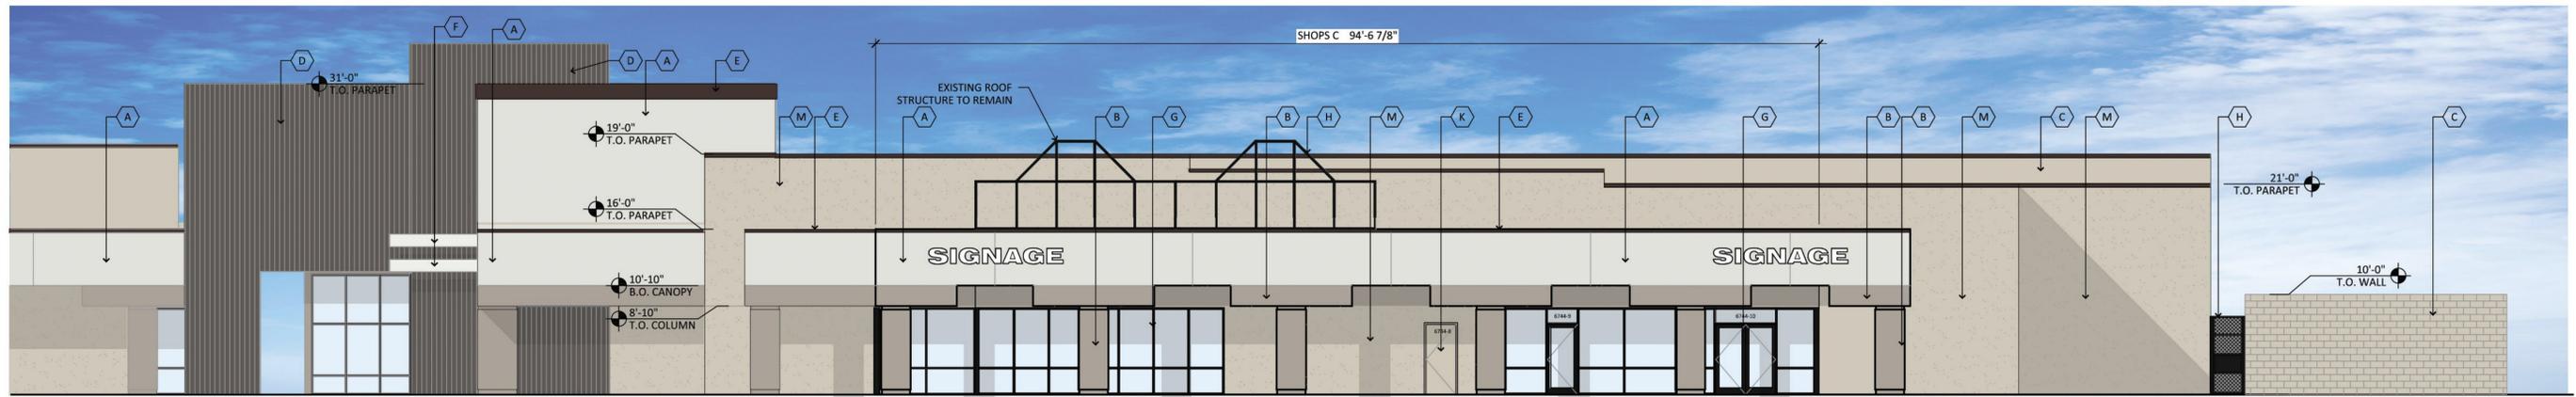

2 EAST ELEVATIONS - SHOPS C

SCALE: 1/8" = 1'-0"

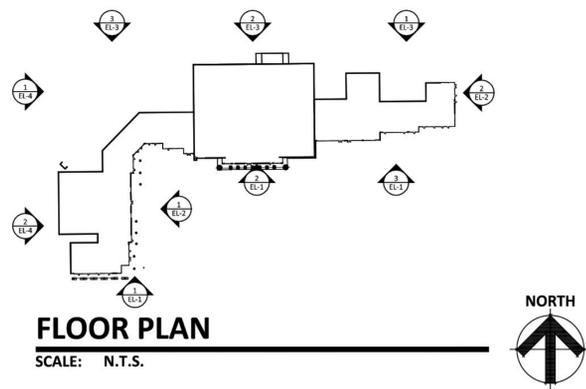

FLOOR PLAN

SCALE: N.T.S.

MATERIAL CALCULATIONS - 1

MATERIALS:	PERCENTAGE (%)
STUCCO:	74%
CMU:	0%
CONCRETE:	6%
GLAZING:	20%
WOOD:	0%
TILE:	0%
METAL:	0%

MATERIAL CALCULATIONS - 2

MATERIALS:	PERCENTAGE (%)
STUCCO:	64%
CMU:	4%
CONCRETE:	5%
GLAZING:	10%
WOOD:	16%
TILE:	0%
METAL:	1%

MATERIALS AND COLORS

- A PAINT:**
MFG: GLIDDEN
COLOR: TUNDRA FROST
- B PAINT:**
MFG: SHERWIN WILLIAMS
COLOR: FUNCTIONAL GRAY SW 7024
- C PAINT:**
MFG: SHERWIN WILLIAMS
COLOR: MODERN GRAY SW 7632
- D VERTICAL WOOD SIDING:**
MFG: FIBERON
STYLE: WILDWOOD CLADDING SAHARA COLLECTION
COLOR: PALO
- E PAINTED METAL:**
MFG: SHERWIN WILLIAMS
COLOR: BLACK BEAN SW 6006
- F PAINTED METAL:**
MFG: SHERWIN WILLIAMS
COLOR: EXTRA WHITE SW 7006
- G STOREFRONT WINDOWS:**
EXISTING COLOR TO REMAIN
- H PAINTED METAL:**
MFG: GLIDDEN
COLOR: BLACK GLOSS
- K HOLLOW METAL DOORS:**
MFG: SHERWIN
COLOR: TO MATCH ADJACENT FINISH
- L TILE VENEER:**
MFG: PORTOBELLO AMERICA
COLOR: AETERNA AVORIO
STYLE: AETERNA COATING (POLISHED)
- M PAINTED:**
MFG: PPG
COLOR: MOTH GRAY PPG1024-4
- N PAINT:**
MFG: PPG
COLOR: UNDERCOVER - PPG0998-7

POWER VILLAGE
6720 E. BROADWAY ROAD
MESA, AZ 85206
DATE: 02.09.2026

© 2017 R K A A ARCHITECTS, INC. ALL RIGHTS RESERVED. THIS DRAWING IS AN INSTRUMENT OF SERVICE. IT IS THE PROPERTY OF R K A A ARCHITECTS, INC. AND MAY NOT BE DUPLICATED, USED OR DISCLOSED WITHOUT WRITTEN PERMISSION OF THE ARCHITECT.

EL-2

RKAA#25252







1 NORTH ELEVATIONS - SHOPS C + MAJOR B + SHOPS B
SCALE: 1/8" = 1'-0"



2 NORTH ELEVATION - SHOPS B + ANCHOR A
SCALE: 1/8" = 1'-0"

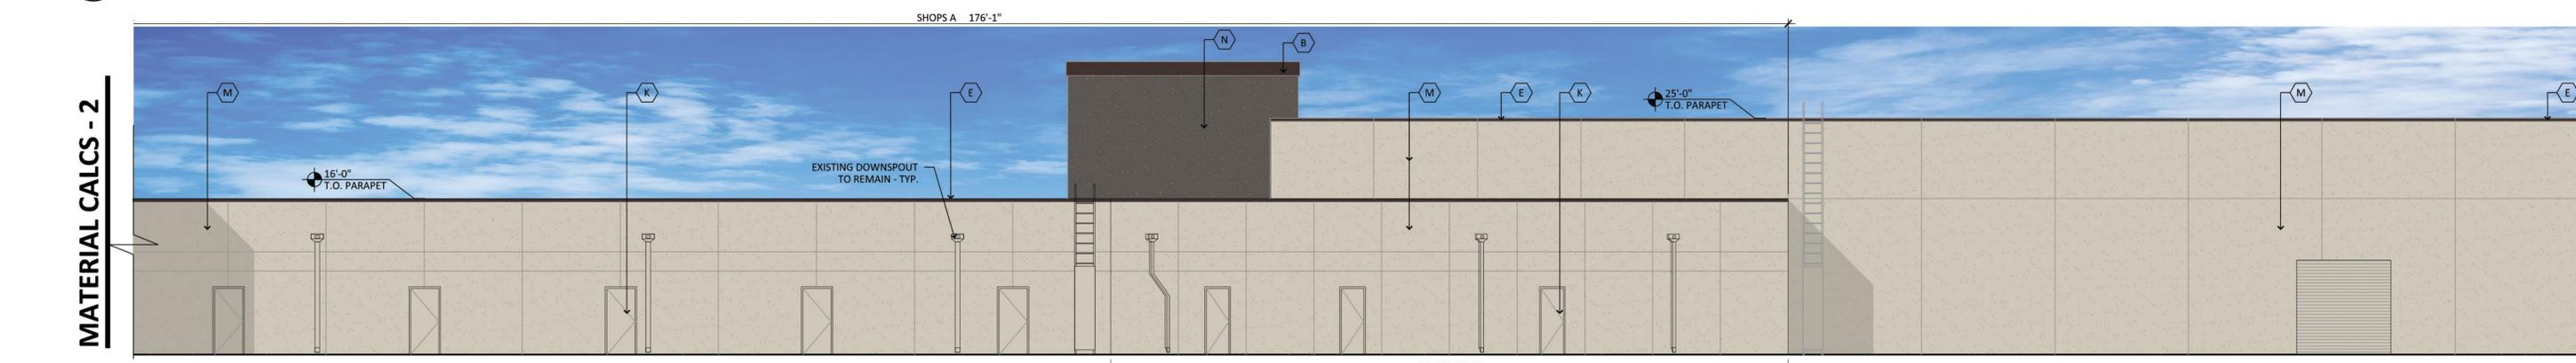

3 NORTH ELEVATION - SHOPS A + MAJOR A
SCALE: 1/8" = 1'-0"

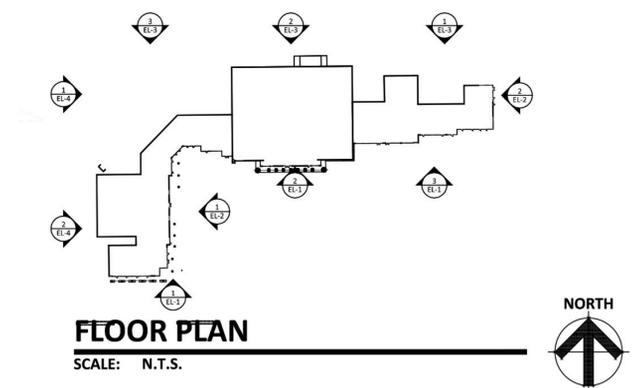

MATERIAL CALCULATIONS - 1

MATERIALS:	PERCENTAGE (%)
STUCCO:	85%
CMU:	10%
CONCRETE:	3%
GLAZING:	2%
WOOD:	0%
TILE:	0%
METAL:	2%

MATERIAL CALCULATIONS - 2

MATERIALS:	PERCENTAGE (%)
STUCCO:	95%
CMU:	0%
CONCRETE:	0%
GLAZING:	0%
WOOD:	0%
TILE:	0%
METAL:	5%

MATERIALS AND COLORS


- A PAINT:**
MFG: GLIDDEN
COLOR: TUNDRA FROST
- B PAINT:**
MFG: SHERWIN WILLIAMS
COLOR: FUNCTIONAL GRAY SW 7024
- C PAINT:**
MFG: SHERWIN WILLIAMS
COLOR: MODERN GRAY SW 7632
- D VERTICAL WOOD SIDING:**
MFG: FIBERON
STYLE: WILDWOOD CLADDING SAHARA COLLECTION
COLOR: PALO
- E PAINTED METAL:**
MFG: SHERWIN WILLIAMS
COLOR: BLACK BEAN SW 6006
- F PAINTED METAL:**
MFG: SHERWIN WILLIAMS
COLOR: EXTRA WHITE SW 7006
- G STOREFRONT WINDOWS:**
EXISTING COLOR TO REMAIN
- H PAINTED METAL:**
MFG: GLIDDEN
COLOR: BLACK GLOSS
- K HOLLOW METAL DOORS:**
MFG: SHERWIN
COLOR: TO MATCH ADJACENT FINISH
- L TILE VENEER:**
MFG: PORTOBELLO AMERICA
COLOR: AETERNA AVORIO
STYLE: AETERNA COATING (POLISHED)
- M PAINTED:**
MFG: PPG
COLOR: MOTH GRAY PPG1024-4
- N PAINT:**
MFG: PPG
COLOR: UNDERCOVER - PPG0998-7

POWER VILLAGE
6720 E. BROADWAY ROAD
MESA, AZ 85206
DATE: 02.09.2026


© 2017 RKAA ARCHITECTS, INC. ALL RIGHTS RESERVED. THIS DRAWING IS AN INSTRUMENT OF SERVICE. IT IS THE PROPERTY OF RKAA ARCHITECTS, INC. AND MAY NOT BE DUPLICATED, USED OR DISCLOSED WITHOUT WRITTEN PERMISSION OF THE ARCHITECT.

EL-3
RKAA#25252




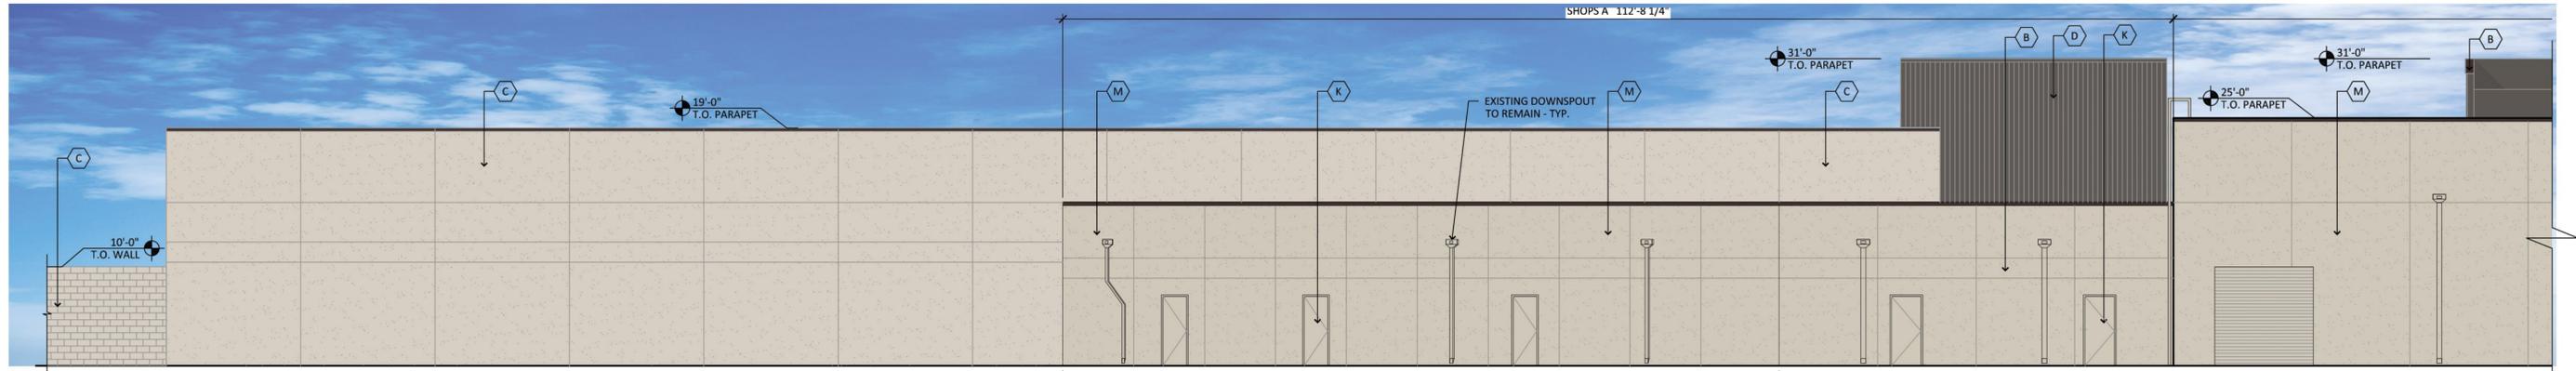

1 WEST ELEVATIONS - SHOPS C + MAJOR B + SHOPS B
SCALE: 1/8" = 1'-0"

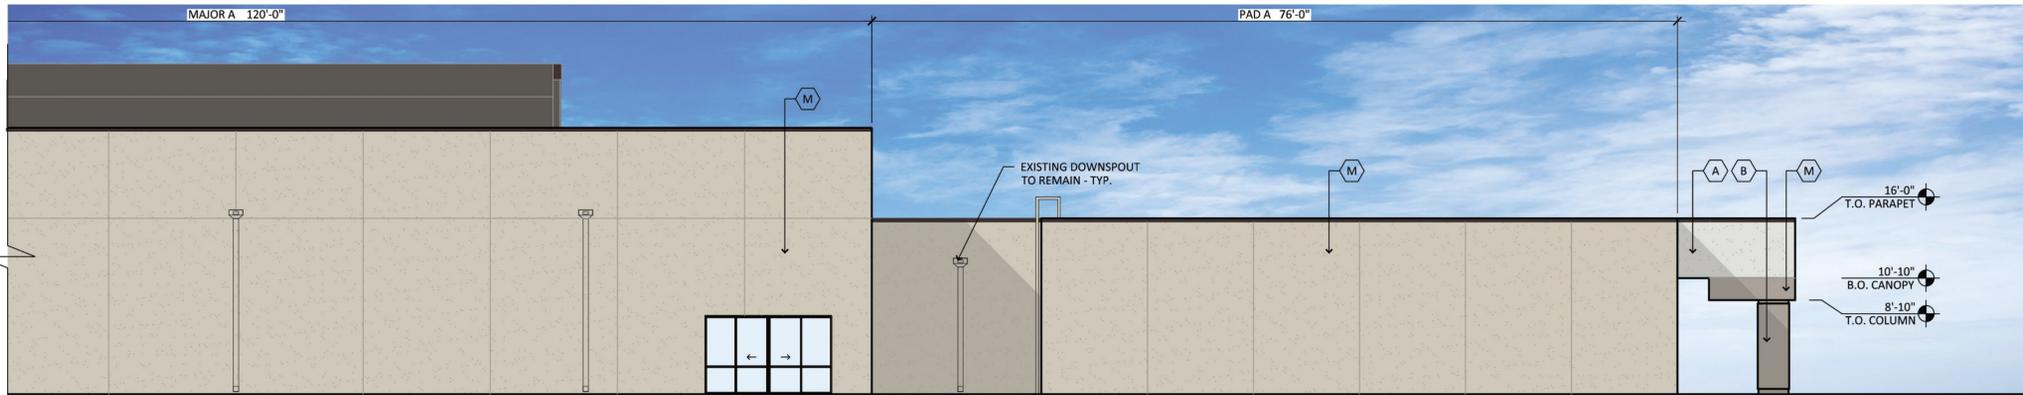

2 WEST ELEVATIONS - SHOPS C + MAJOR B + SHOPS B
SCALE: 1/8" = 1'-0"

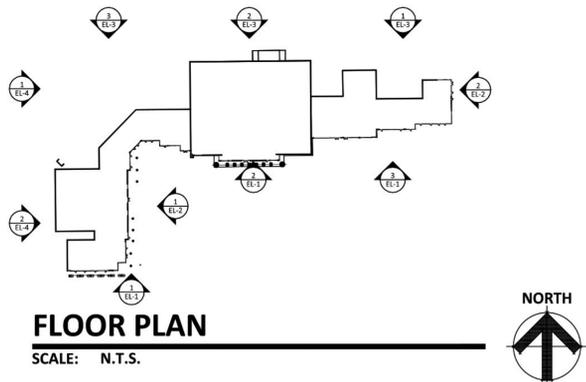

MATERIAL CALCULATIONS

MATERIALS:	PERCENTAGE (%)
STUCCO :	90.0%
CMU :	3.0%
CONCRETE :	0.3%
GLAZING :	0.8%
WOOD :	3.7%
TILE :	0%
METAL :	2.2%

MATERIALS AND COLORS

- A PAINT:**
MFG: GLIDDEN
COLOR: TUNDRA FROST
- B PAINT:**
MFG: SHERWIN WILLIAMS
COLOR: FUNCTIONAL GRAY SW 7024
- C PAINT:**
MFG: SHERWIN WILLIAMS
COLOR: MODERN GRAY SW 7632
- D VERTICAL WOOD SIDING**
MFG: FIBERON
STYLE: WILDWOOD CLADDING SAHARA COLLECTION
COLOR: PALO
- E PAINTED METAL:**
MFG: SHERWIN WILLIAMS
COLOR: BLACK BEAN SW 6006
- F PAINTED METAL:**
MFG: SHERWIN WILLIAMS
COLOR: EXTRA WHITE SW 7006
- G STOREFRONT WINDOWS**
EXISTING COLOR TO REMAIN
- H PAINTED METAL:**
MFG: GLIDDEN
COLOR: BLACK GLOSS
- K HOLLOW METAL DOORS:**
MFG: SHERWIN
COLOR: TO MATCH ADJACENT FINISH
- L TILE VENEER:**
MFG: PORTOBELLO AMERICA
COLOR: AETERNA AVORIO
STYLE: AETERNA COATING (POLISHED)
- M PAINTED:**
MFG: PPG
COLOR: MOTHS GRAY PPG1024-4
- N PAINT:**
MFG: PPG
COLOR: UNDERCOVER - PPG0998-7

POWER VILLAGE
6720 E. BROADWAY ROAD
MESA, AZ 85206
DATE: 02.09.2026

© 2017 R K A A ARCHITECTS, INC. ALL RIGHTS RESERVED. THIS DRAWING IS AN INSTRUMENT OF SERVICE. IT IS THE PROPERTY OF R K A A ARCHITECTS, INC. AND MAY NOT BE DUPLICATED, USED OR DISCLOSED WITHOUT WRITTEN PERMISSION OF THE ARCHITECT.

EL-4
RKAA#25252

