


833 W. McLELLAN

(80' ROW)

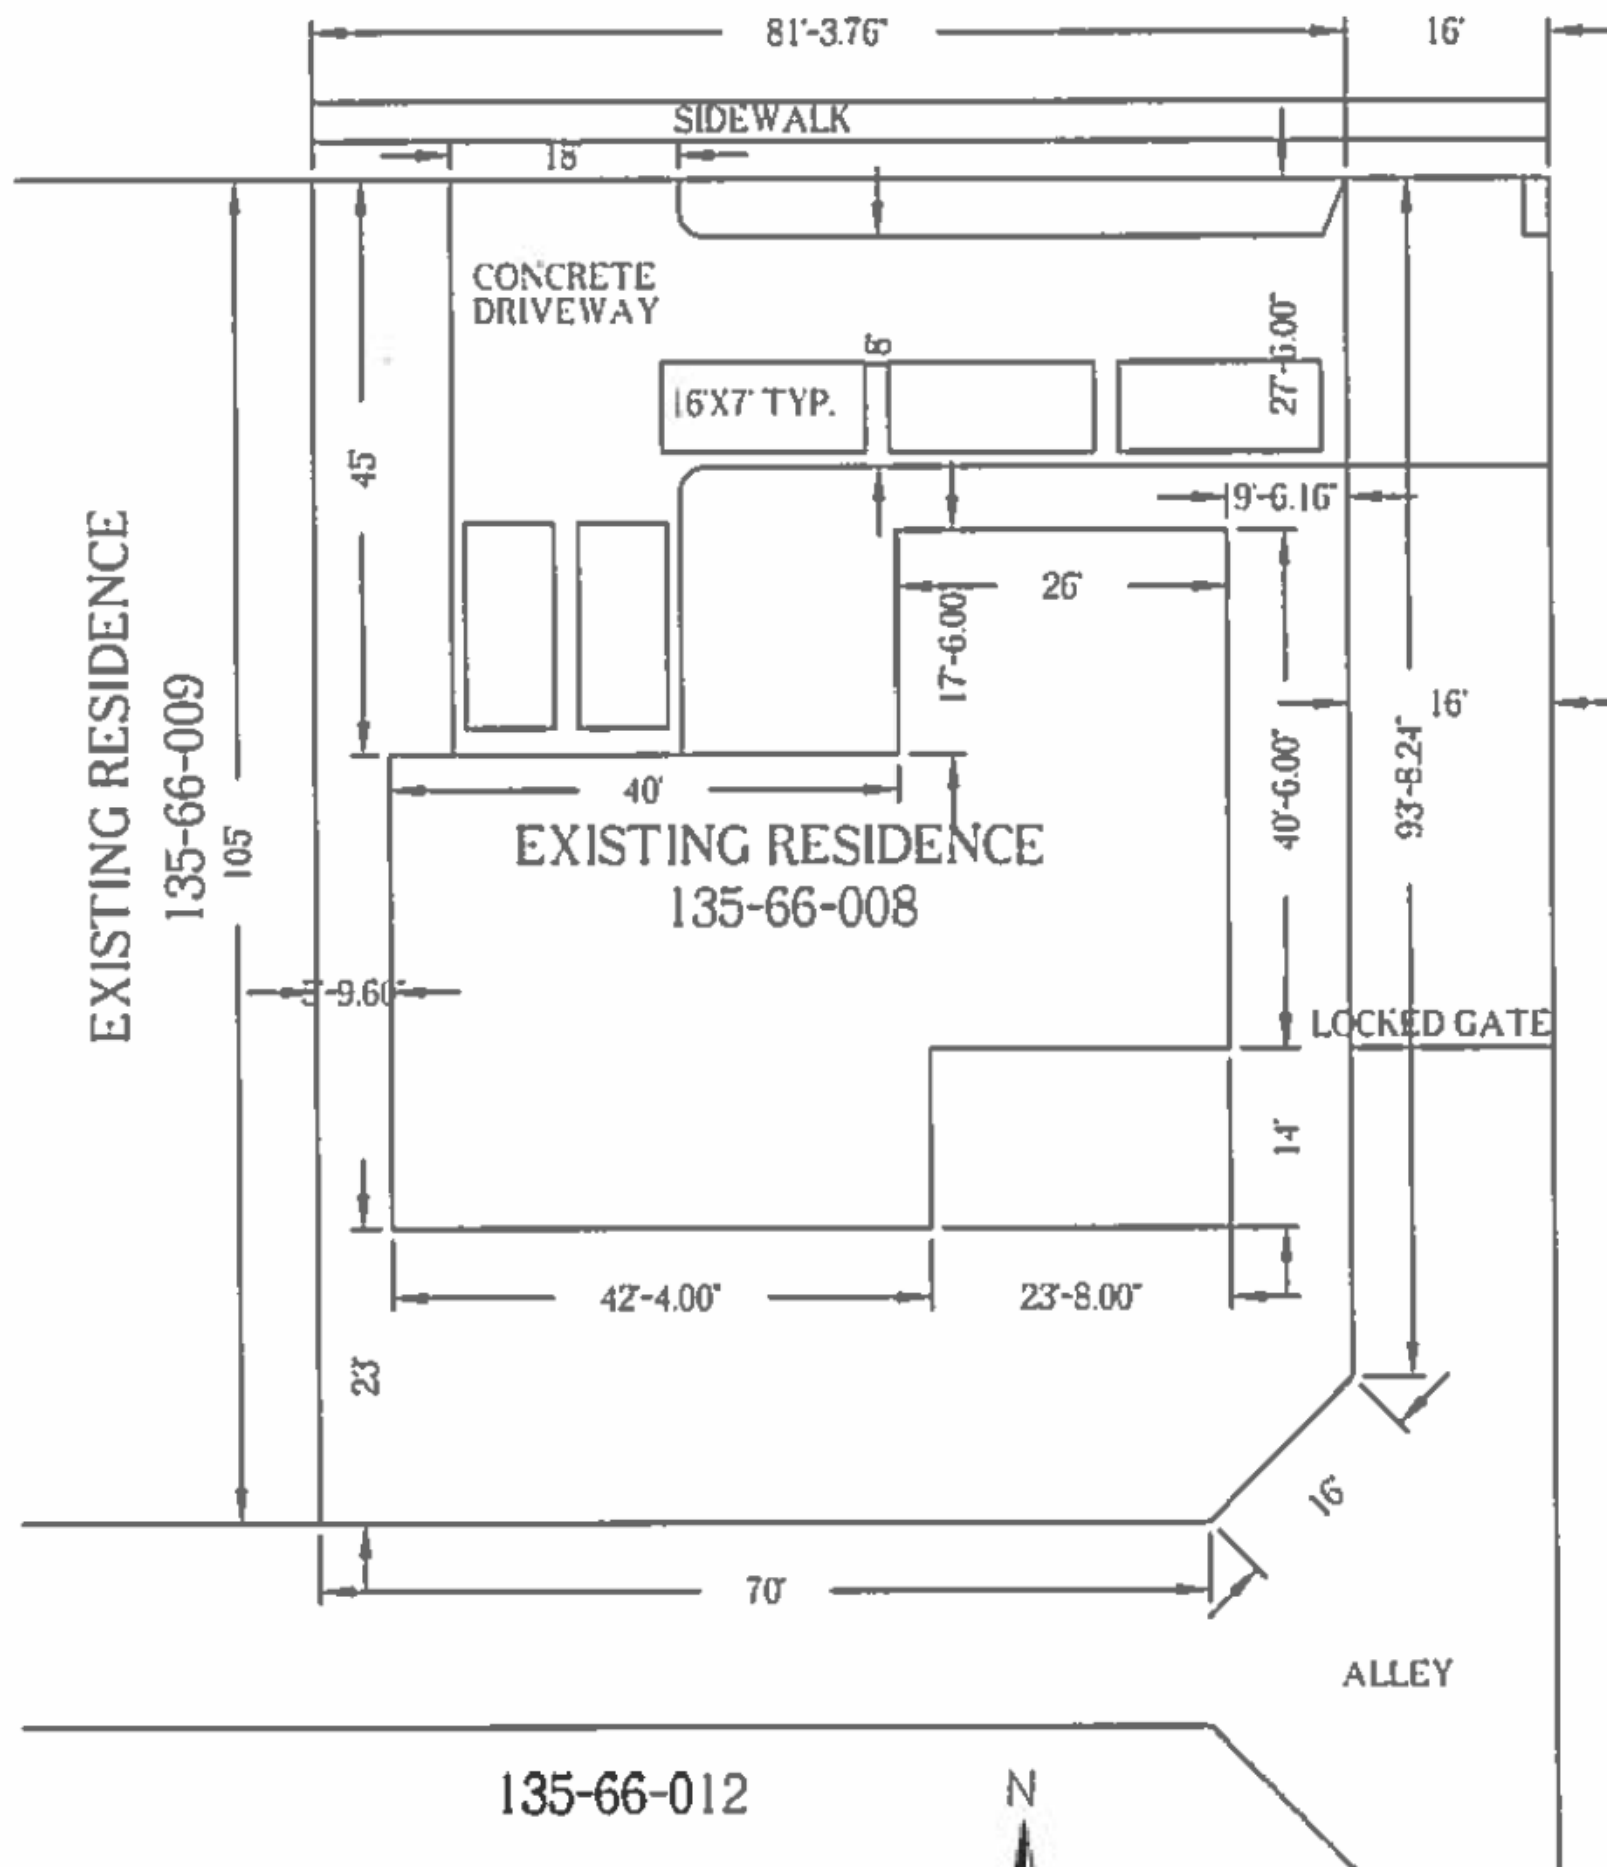

SITE PLAN



SCALE: 1"=20'