



#1038

**1842 S Signal Butte Rd
Mesa, AZ 85209**

PRESENTED BY




**INDIE SIGNAGE
YOUR SIGN COMPANY
623-302-4545**

Sign Matrix

Elevation	CSP Element	Allowed Dimensions (sq. ft)	Existing Dimensions (sq. ft)	Proposed Dimensions (sq. ft)
East	Tower	160	37.91	77.62
	Sun Mural			71.10
South	Channel Letter Backer	160	37.91	46.29
West	Tower	160	37.91	70.00
	Herb & Spices Mural			123.34
North	0	0	0	0
	*(2) Drive Thru Directionals		(2) 4.62	(2) 4.62
	*Monument Sign		21	21

* (Existing Sign) face replacement only

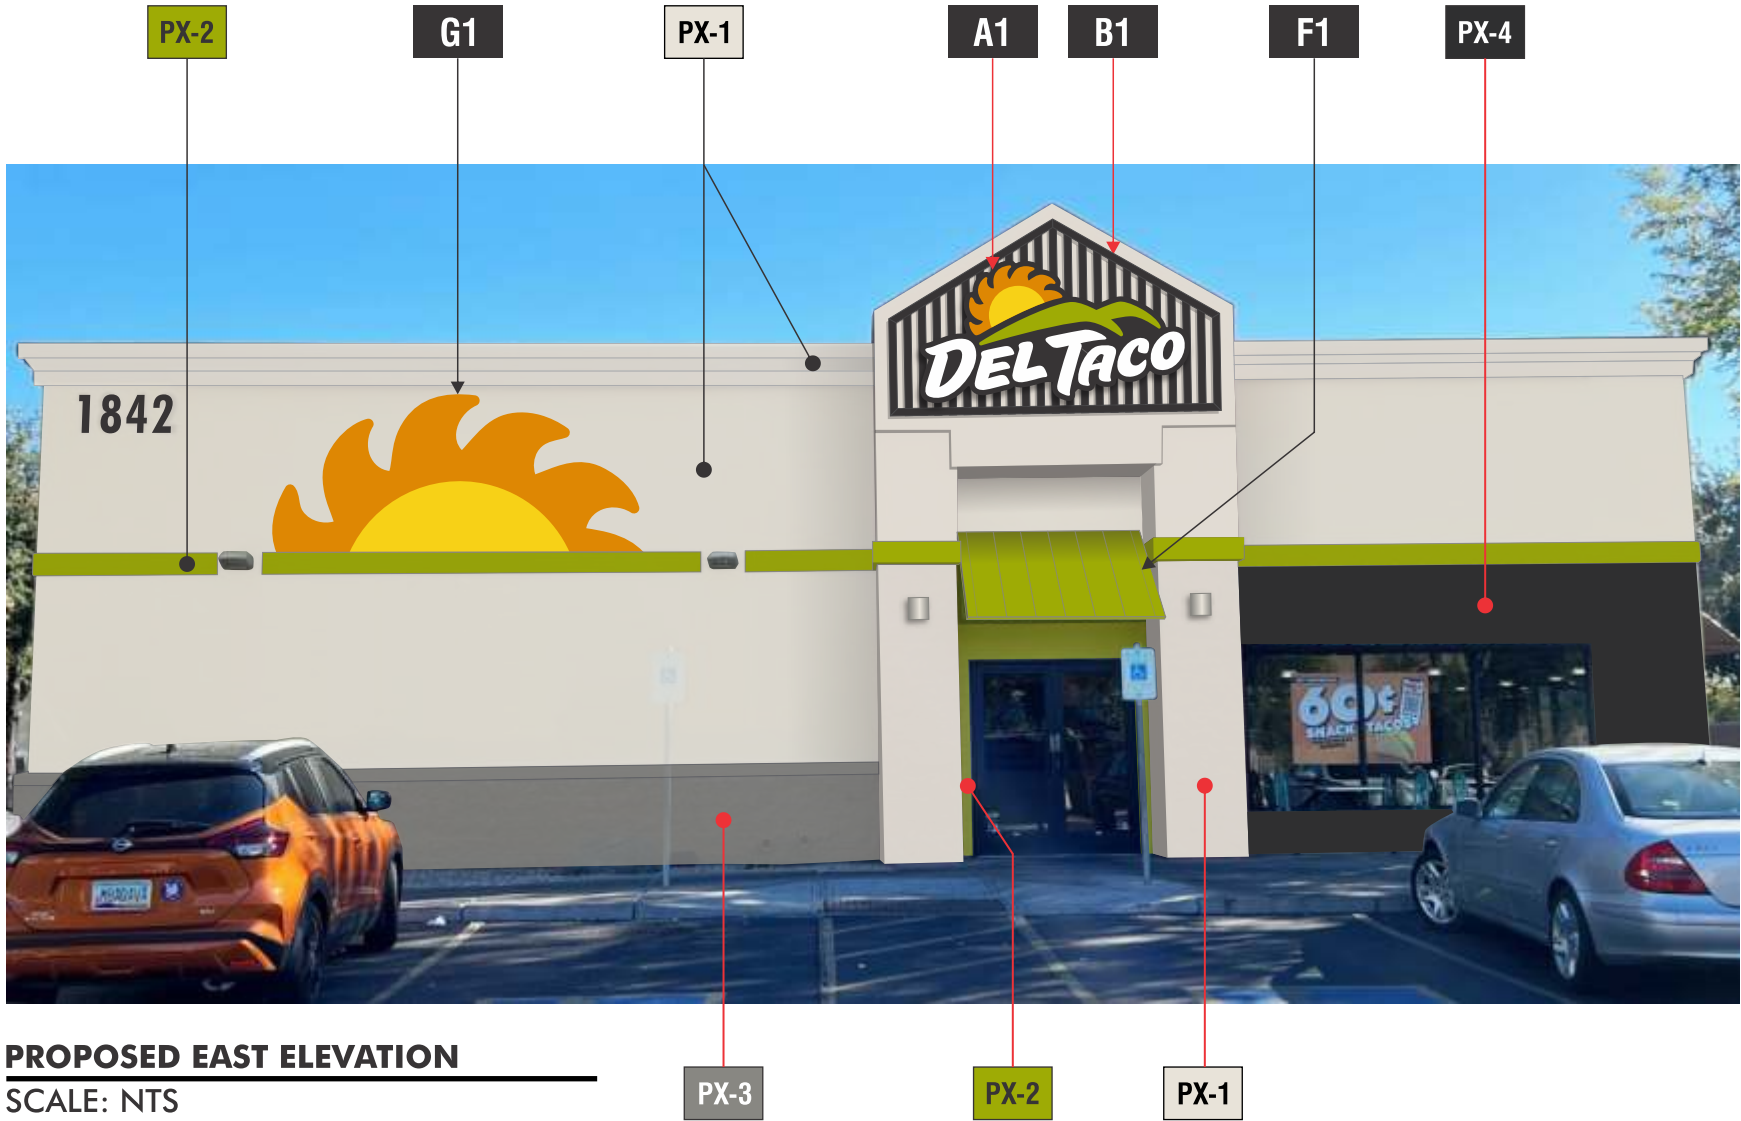


PROPOSED EAST ELEVATION
SCALE: NTS


Facade Paint %
PX1=88%
PX2=3%
PX3=4%
PX4=5%

PAINT

- PX-1** SHERWIN-WILLIAMS #7009
'PEARLY WHITE' - SATIN FINISH
- PX-2** SHERWIN-WILLIAMS #6919
'FUSION GREEN' - SATIN FINISH
- PX-3** SHERWIN-WILLIAMS #0077
'CLASSIC FRENCH GRAY' - SATIN FINISH
- PX-4** SHERWIN-WILLIAMS #7020
'BLACK FOX' - SATIN FINISH

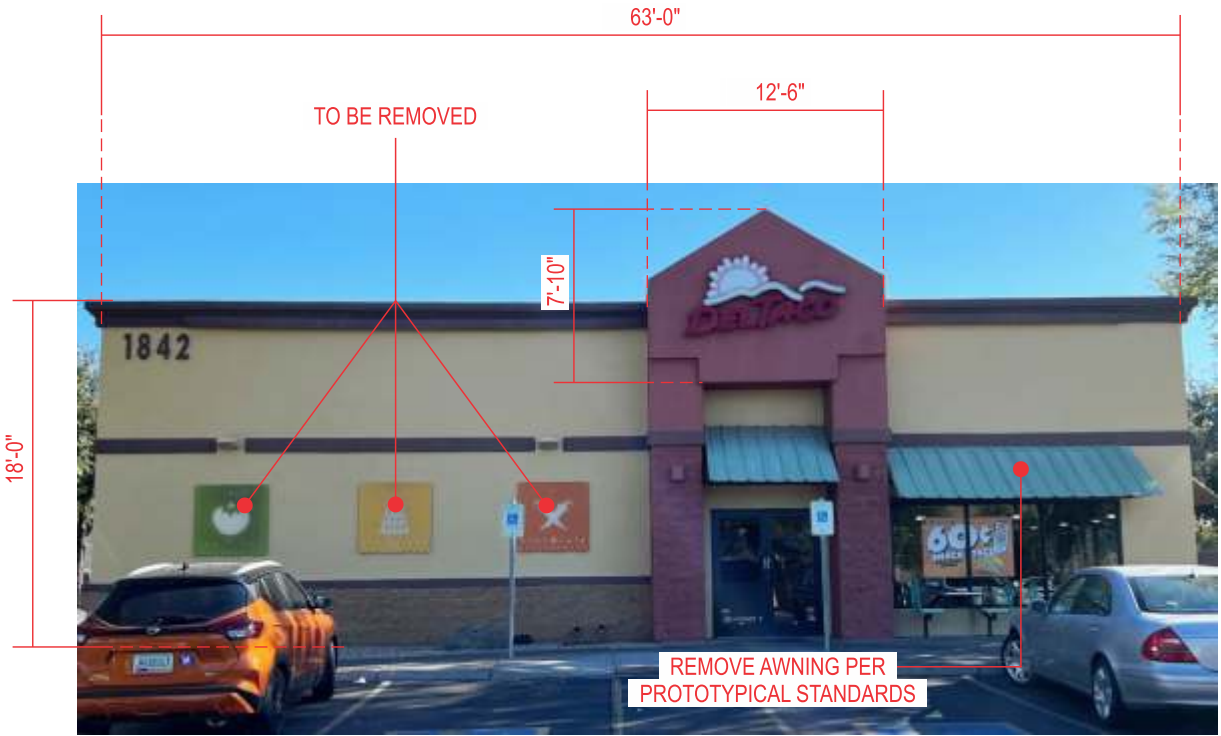

EXISTING

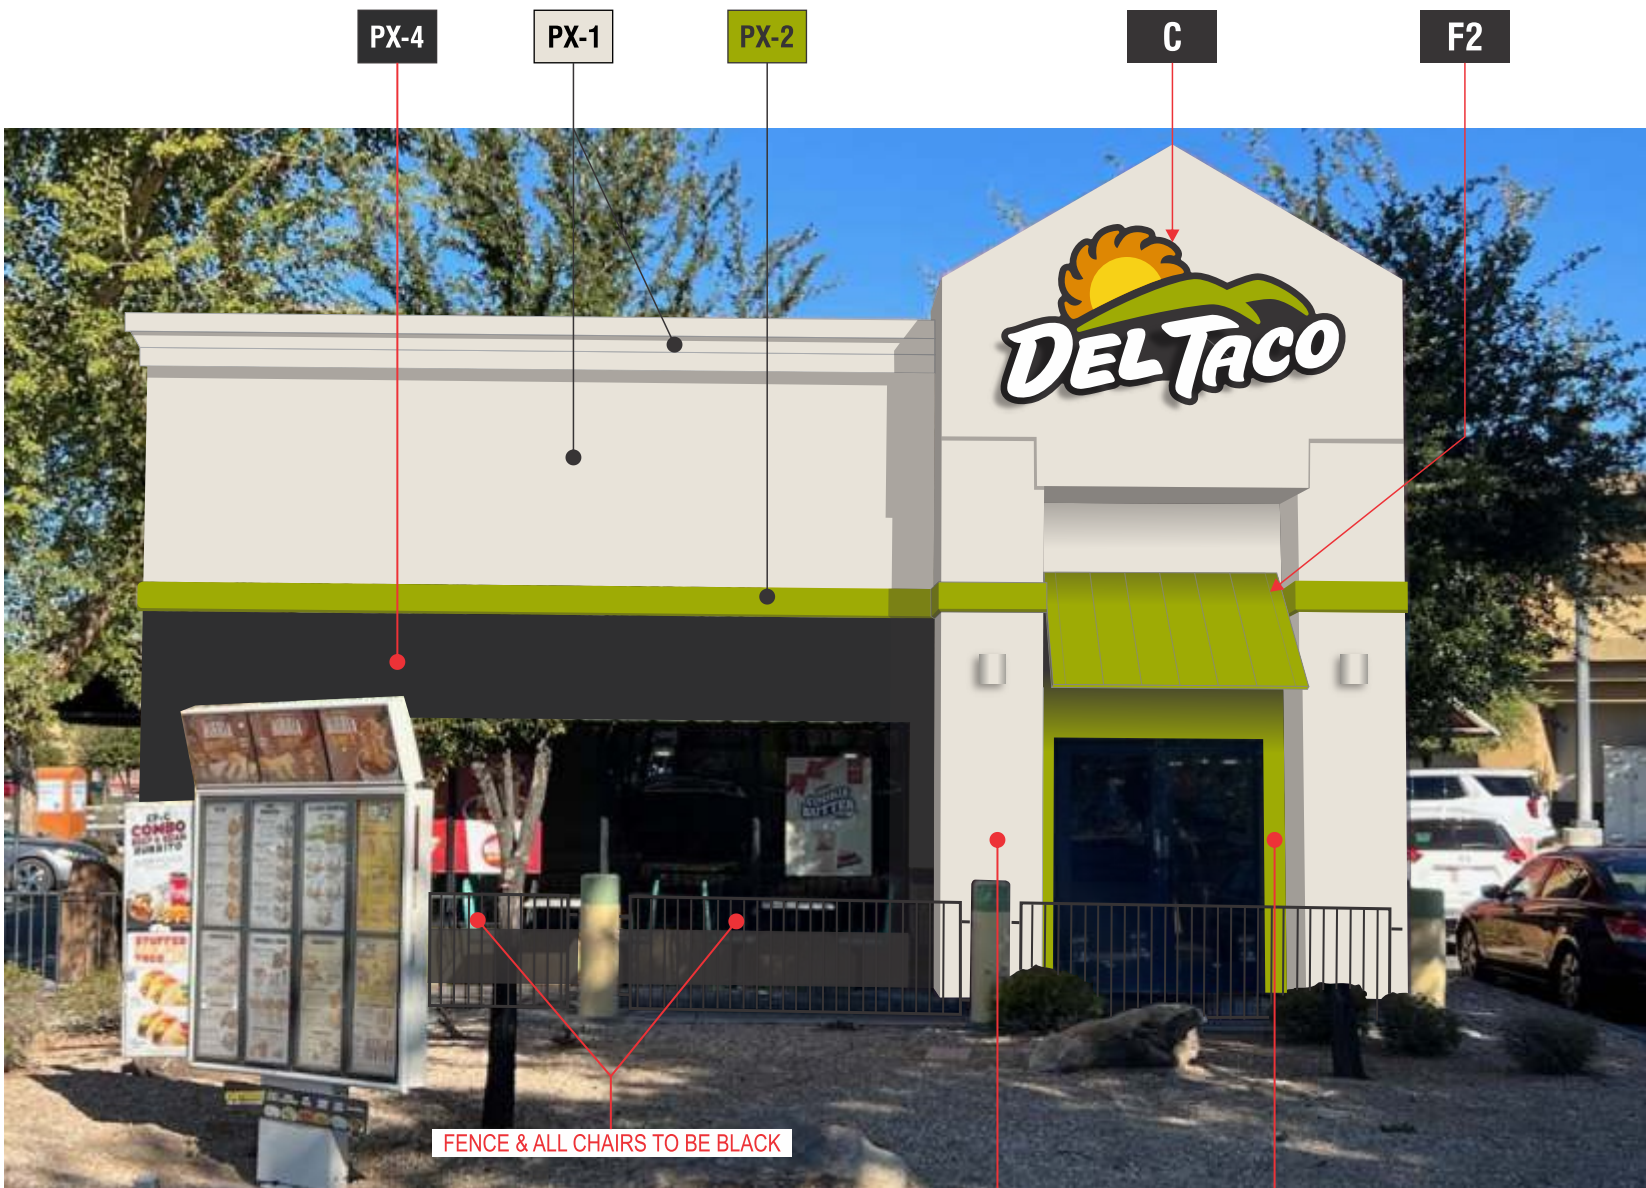

PROPOSED SOUTH ELEVATION
SCALE: NTS


South Elevation
Facade Paint %
PX1=90%
PX2=3%
PX3=2%
PX4=5%

PAINT

- PX-1** SHERWIN-WILLIAMS #7009
'PEARLY WHITE' - SATIN FINISH
- PX-2** SHERWIN-WILLIAMS #6919
'FUSION GREEN' - SATIN FINISH
- PX-3** SHERWIN-WILLIAMS #0077
'CLASSIC FRENCH GRAY' - SATIN FINISH
- PX-4** SHERWIN-WILLIAMS #7020
'BLACK FOX' - SATIN FINISH



EXISTING

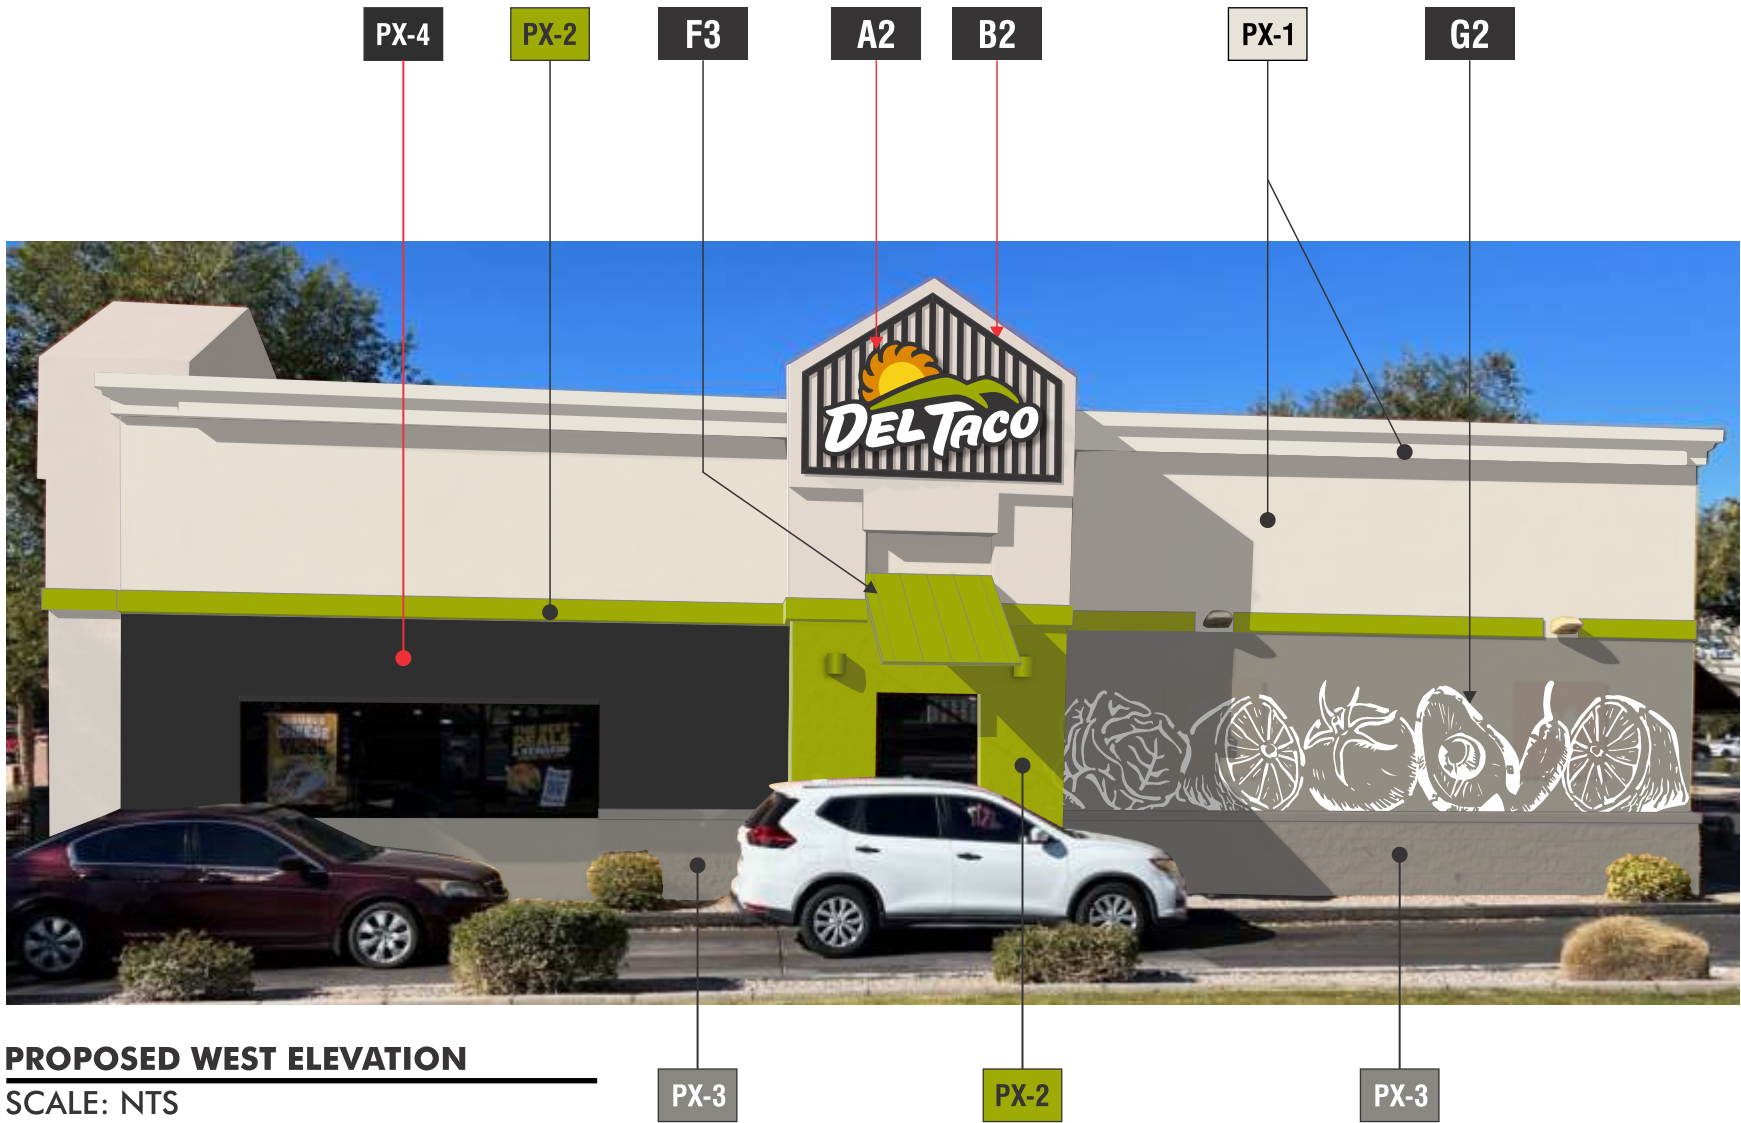


PROPOSED WEST ELEVATION
SCALE: NTS

West Elevation
Facade Paint %
PX1=50%
PX2=5%
PX3=30%
PX4=15%

PAINT

- PX-1** SHERWIN-WILLIAMS #7009
'PEARLY WHITE' - SATIN FINISH
- PX-2** SHERWIN-WILLIAMS #6919
'FUSION GREEN' - SATIN FINISH
- PX-3** SHERWIN-WILLIAMS #0077
'CLASSIC FRENCH GRAY' - SATIN FINISH
- PX-4** SHERWIN-WILLIAMS #7020
'BLACK FOX' - SATIN FINISH

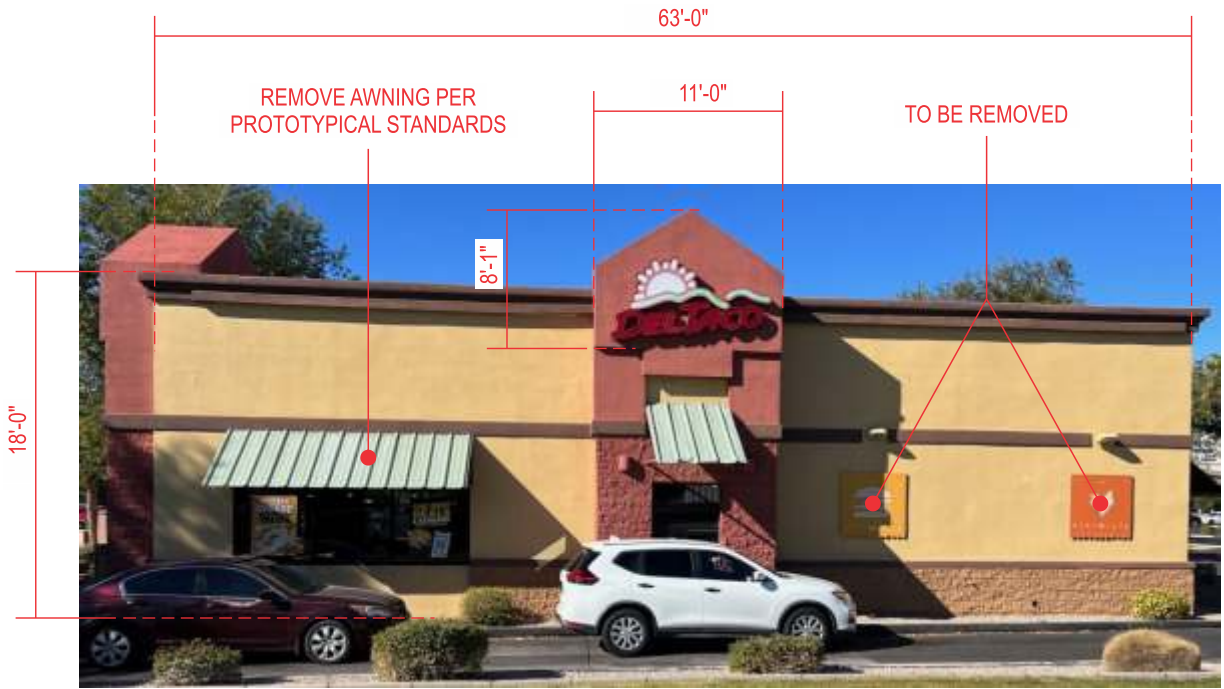

EXISTING



PROPOSED NORTH ELEVATION
SCALE: NTS


North Elevation
Facade Paint %
PX1=95%
PX2=2%
PX3=3%
PX4=0%

PAINT

- PX-1** SHERWIN-WILLIAMS #7009
'PEARLY WHITE' - SATIN FINISH
- PX-2** SHERWIN-WILLIAMS #6919
'FUSION GREEN' - SATIN FINISH
- PX-3** SHERWIN-WILLIAMS #0077
'CLASSIC FRENCH GRAY' - SATIN FINISH
- PX-4** SHERWIN-WILLIAMS #7020
'BLACK FOX' - SATIN FINISH



EXISTING

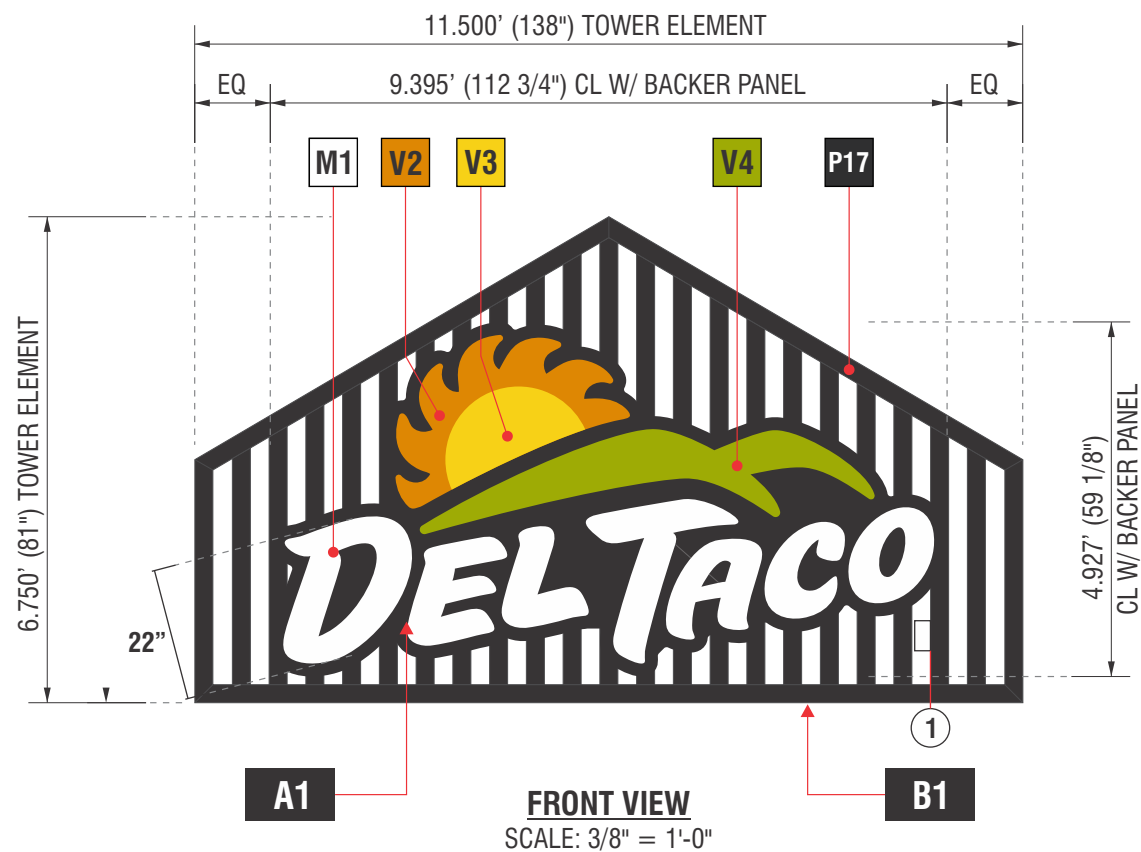







Sign Area Square Footage 77.62 SQFT




A SIGN TYPE DT-CL-22-W-ST-BP

B SIGNTYPE DT-WD-81x138

MANUFACTURE & INSTALL ONE (1) SET OF LED ILLUMINATED CHANNEL LETTERS WITH BACKING PANEL AND DECORATIVE TOWER ELEMENT

- VINYL**
- V2 3M VT2204148 'ORANGE' TRANSLUCENT
- V3 3M 3630-015 'YELLOW' TRANSLUCENT VINYL
- V4 3M- VT2204248 'GREEN' TRANSLUCENT VINYL
- MATERIAL**
- M1 #7328 WHITE PLEX (OR EQ)
- PAINT**
- P17 PAINT MATTHEWS MP 33348 'BLACKSTONE' W/ SATIN FINISH

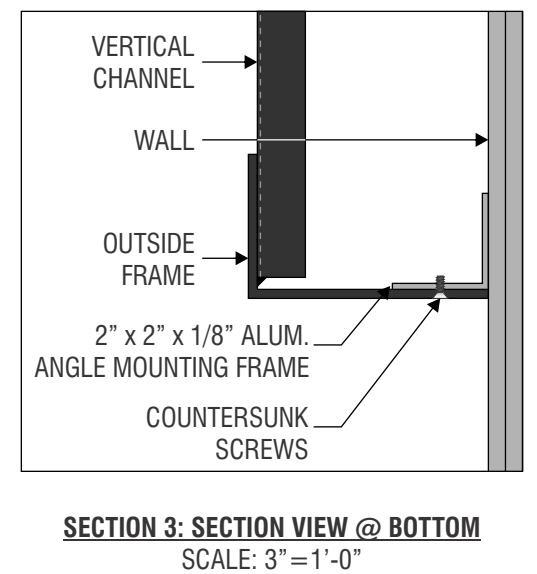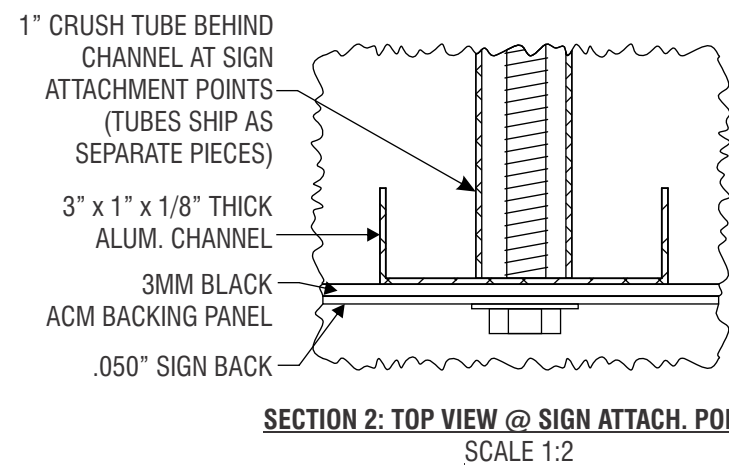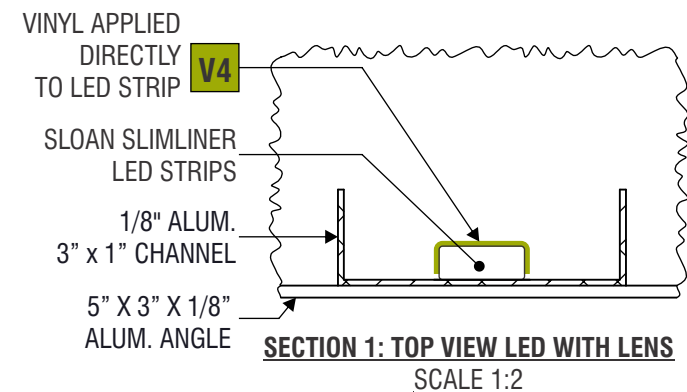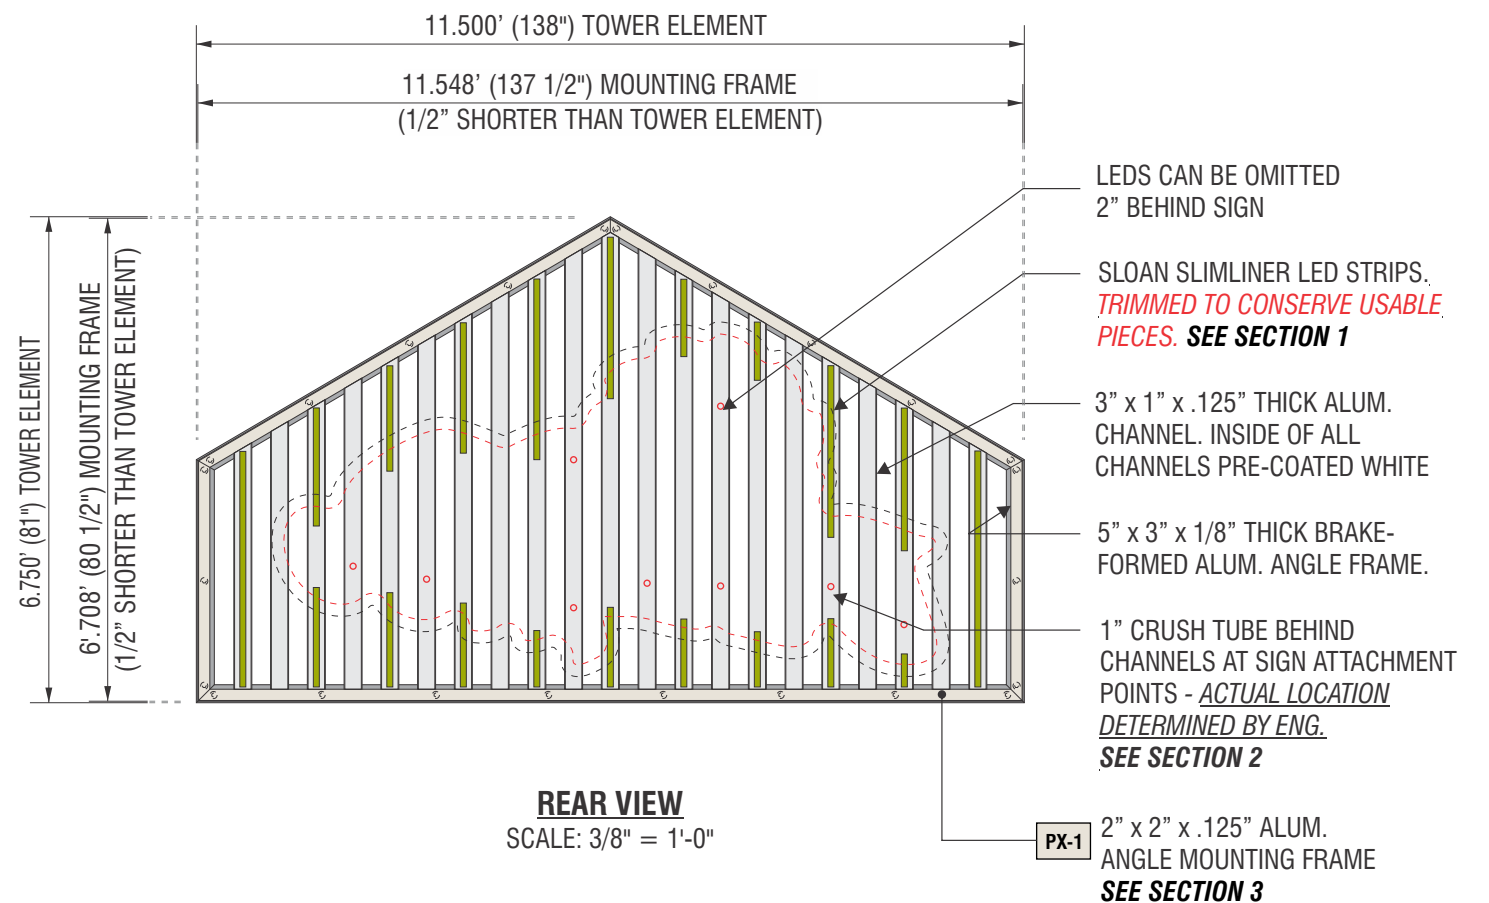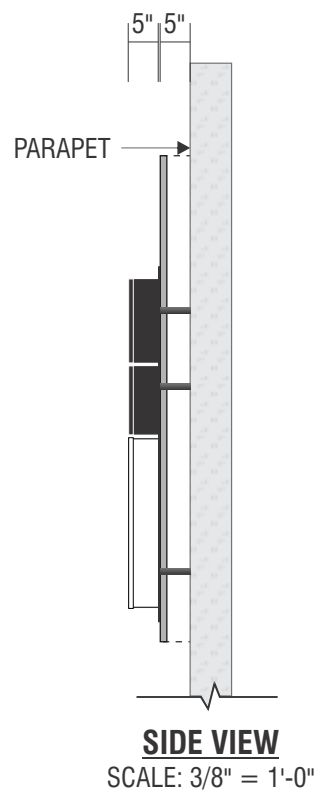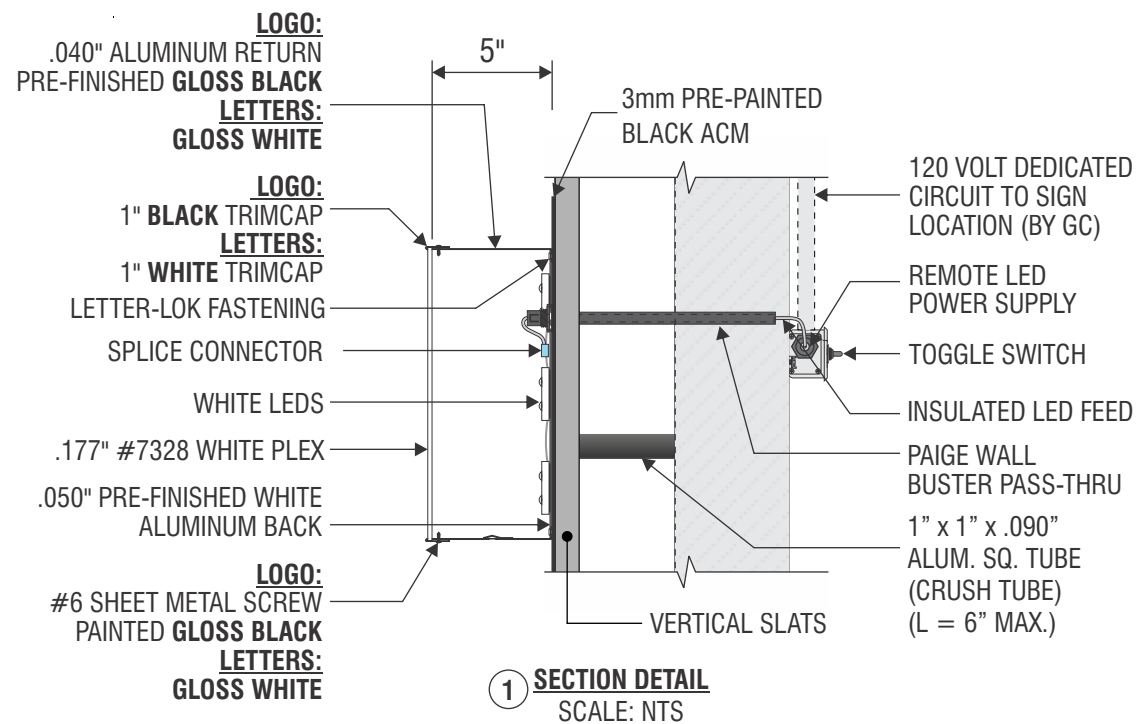

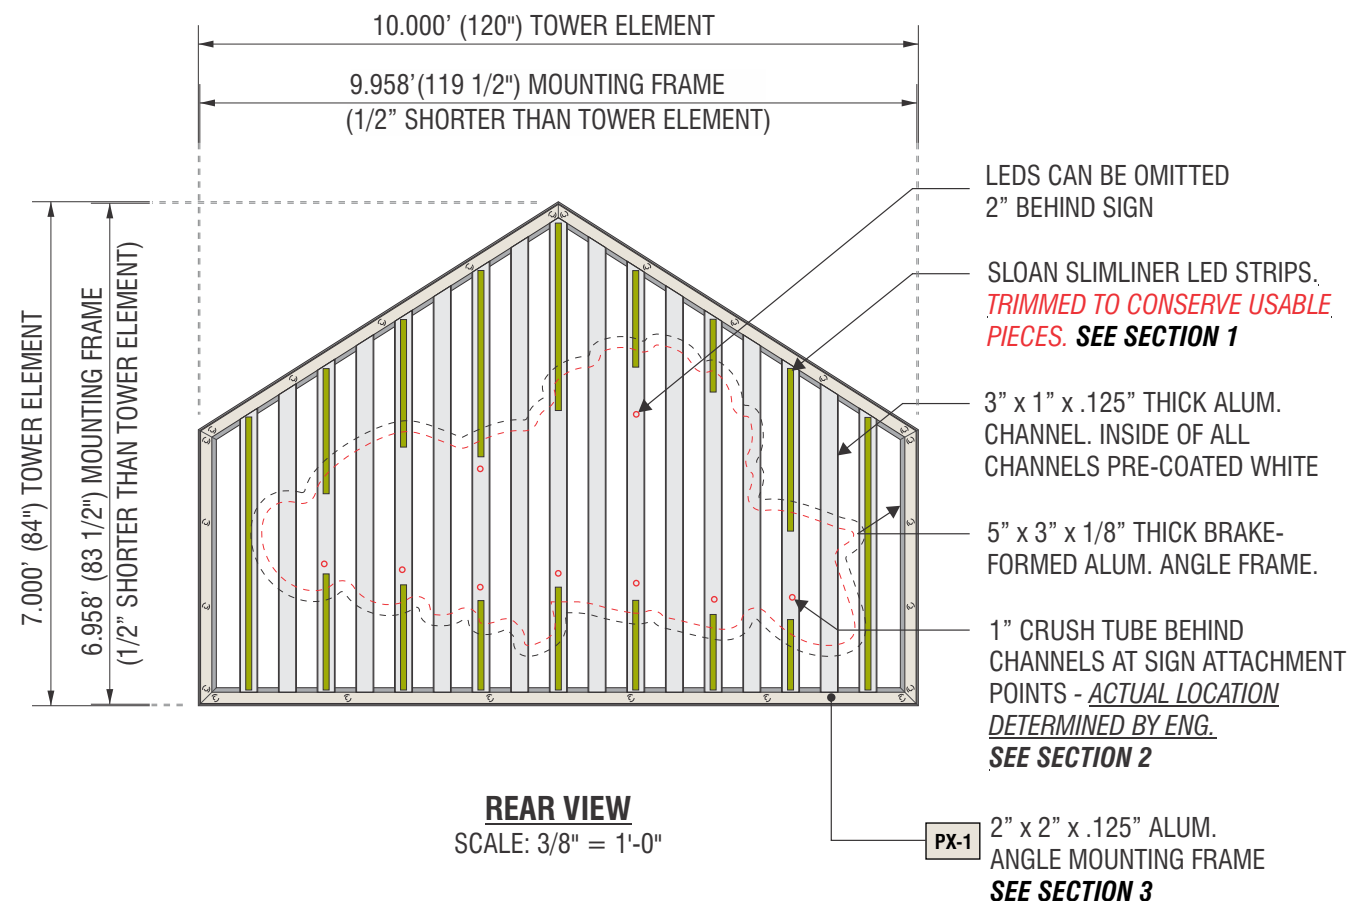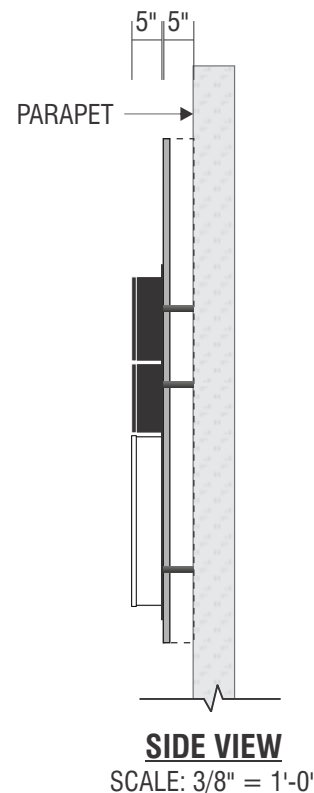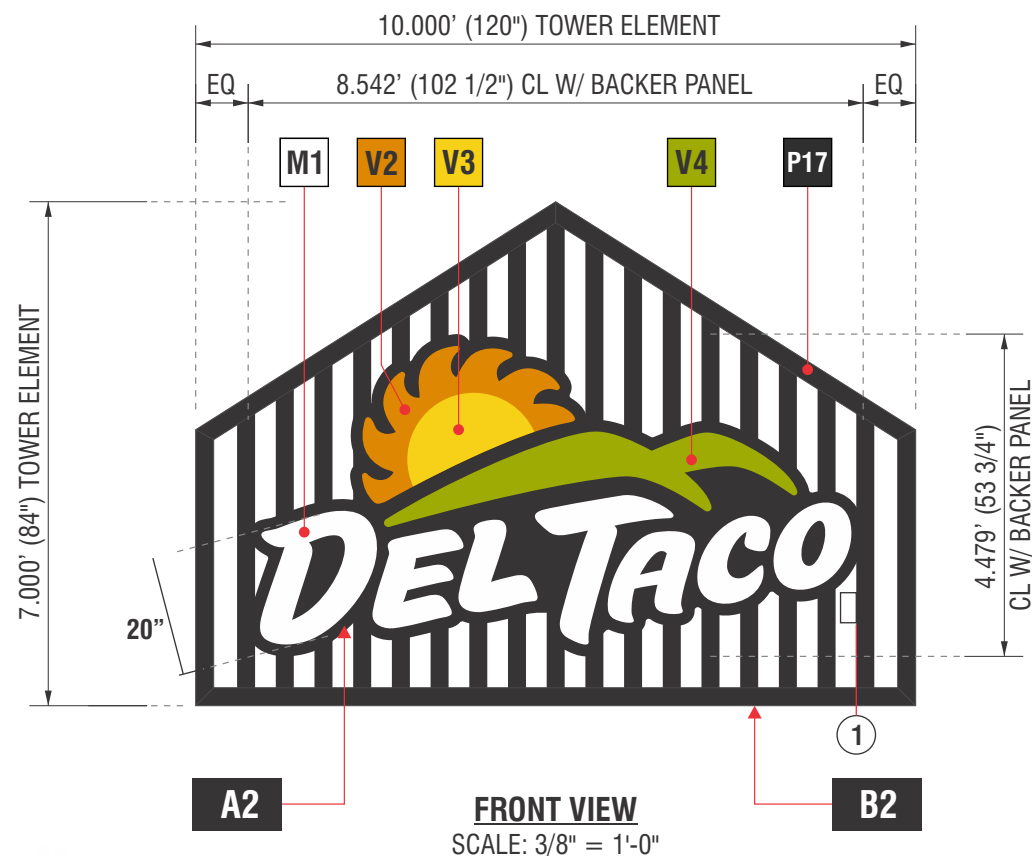





Sign Area Square Footage 70 SQFT


A SIGN TYPE DT-CL-20-W-ST-BP

B SIGNTYPE DT-WD-84x120

MANUFACTURE & INSTALL ONE (1) SET OF LED ILLUMINATED CHANNEL LETTERS WITH BACKING PANEL AND DECORATIVE TOWER ELEMENT

- VINYL**
- V2 3M VT2204148 'ORANGE' TRANSLUCENT
- V3 3M 3630-015 'YELLOW' TRANSLUCENT VINYL
- V4 3M- VT2204248 'GREEN' TRANSLUCENT VINYL
- MATERIAL**
- M1 #7328 WHITE PLEX (OR EQ)
- PAINT**
- P17 PAINT MATTHEWS MP 33348 'BLACKSTONE' W/ SATIN FINISH

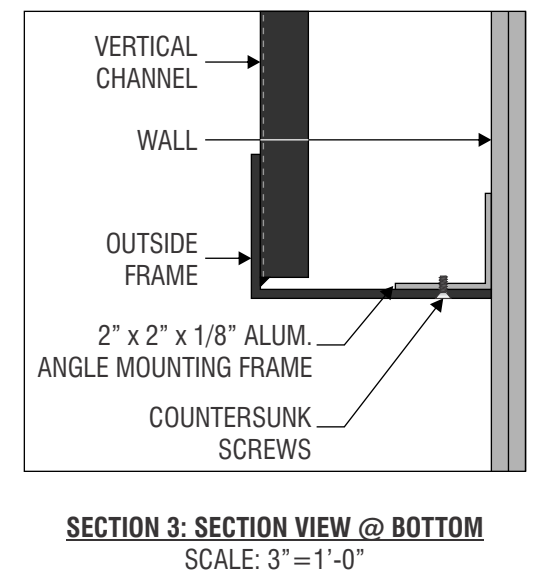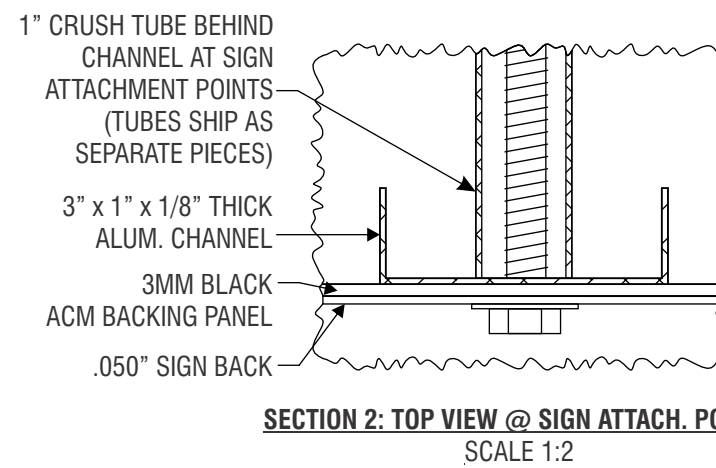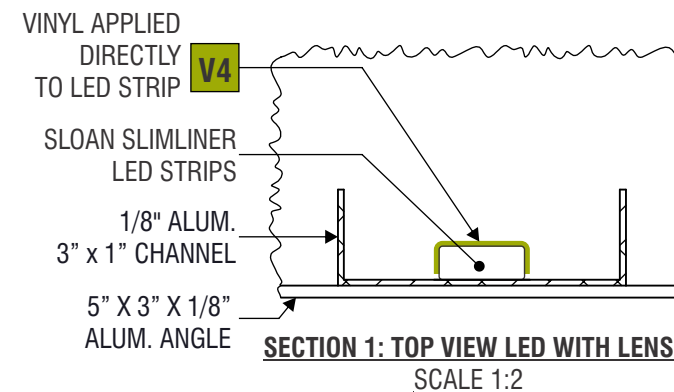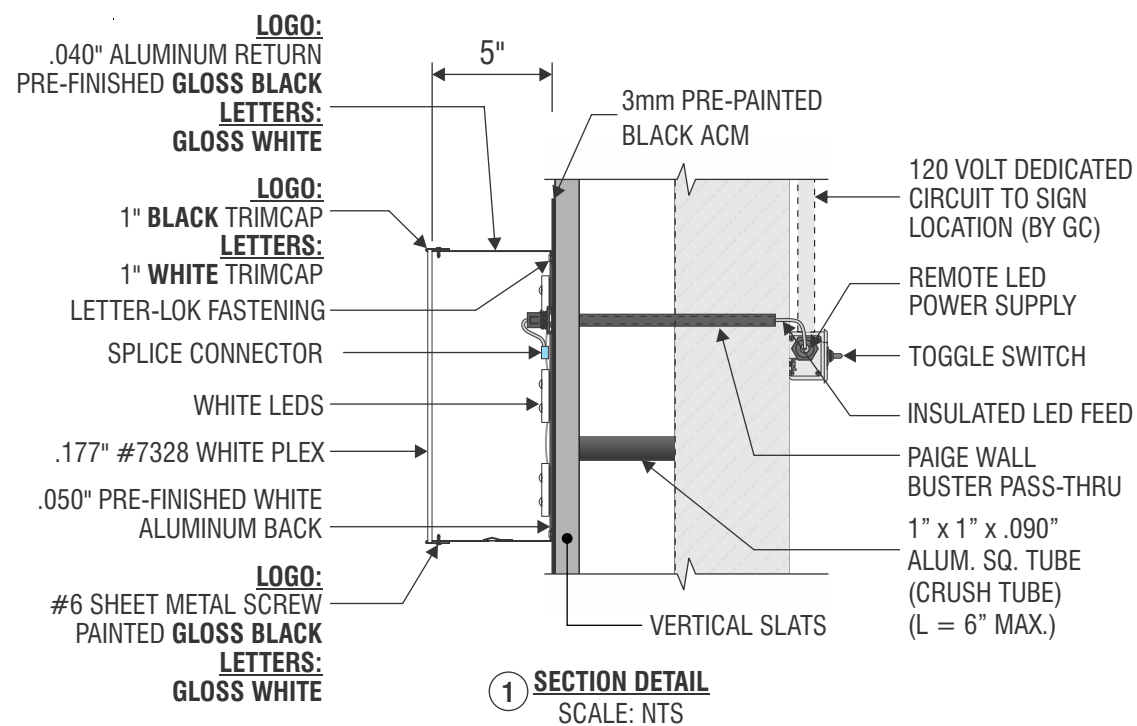

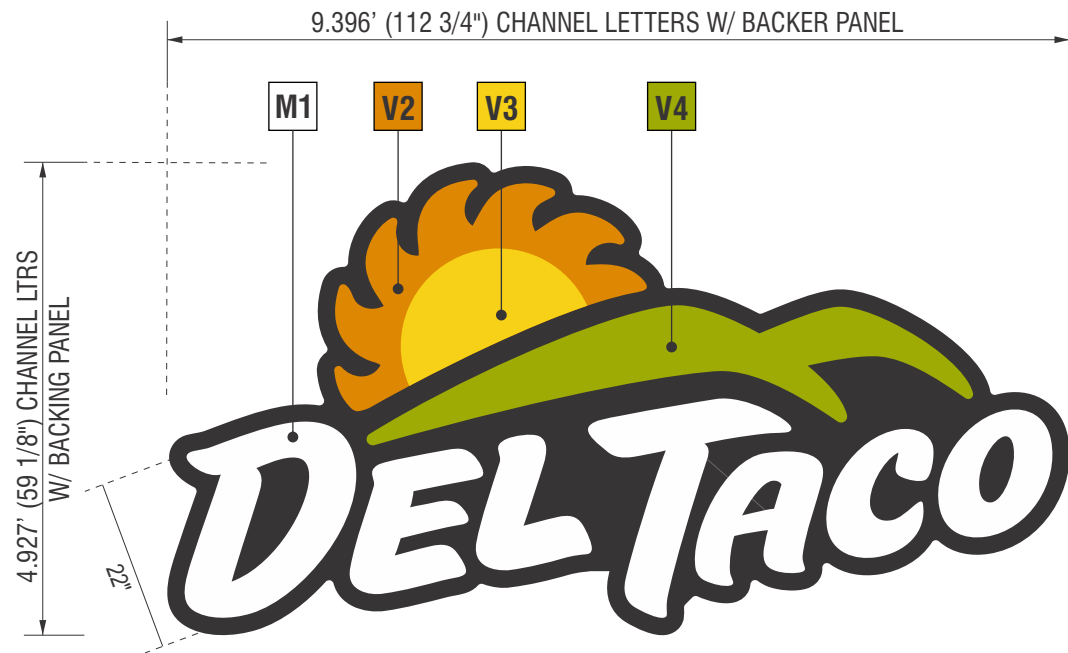

FRONT VIEW

SCALE: 1/2" = 1'-0"

Sign Area Square Footage 46.29 SQFT


C SIGN TYPE DT-CL-22-W-ST-BP

MANUFACTURE & INSTALL ONE (1) SET OF LED ILLUMINATED CHANNEL LETTERS WITH BACKING PANEL

- VINYL**


 - V2** 3M VT2204148 'ORANGE' TRANSLUCENT
 - V3** 3M 3630-015 'YELLOW' TRANSLUCENT VINYL
 - V4** 3M- VT2204248 'GREEN' TRANSLUCENT VINYL
- MATERIAL**

 - M1** #7328 WHITE PLEX (OR EQ)

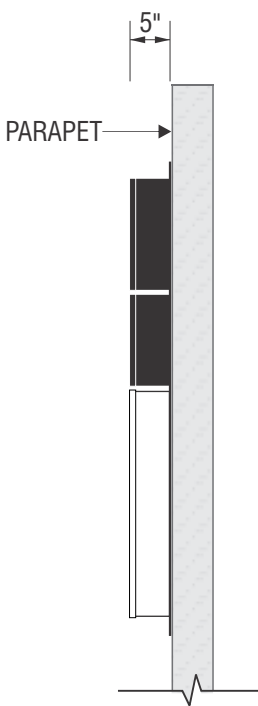


SIDE VIEW

SCALE: 1/2" = 1'-0"

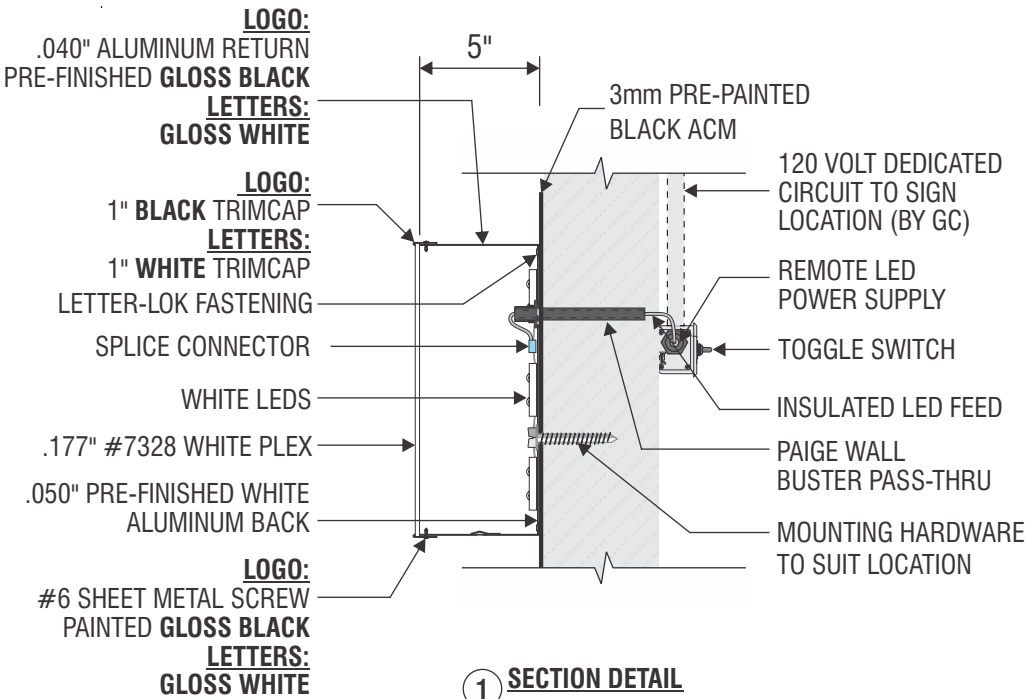

1 SECTION DETAIL
SCALE: NTS

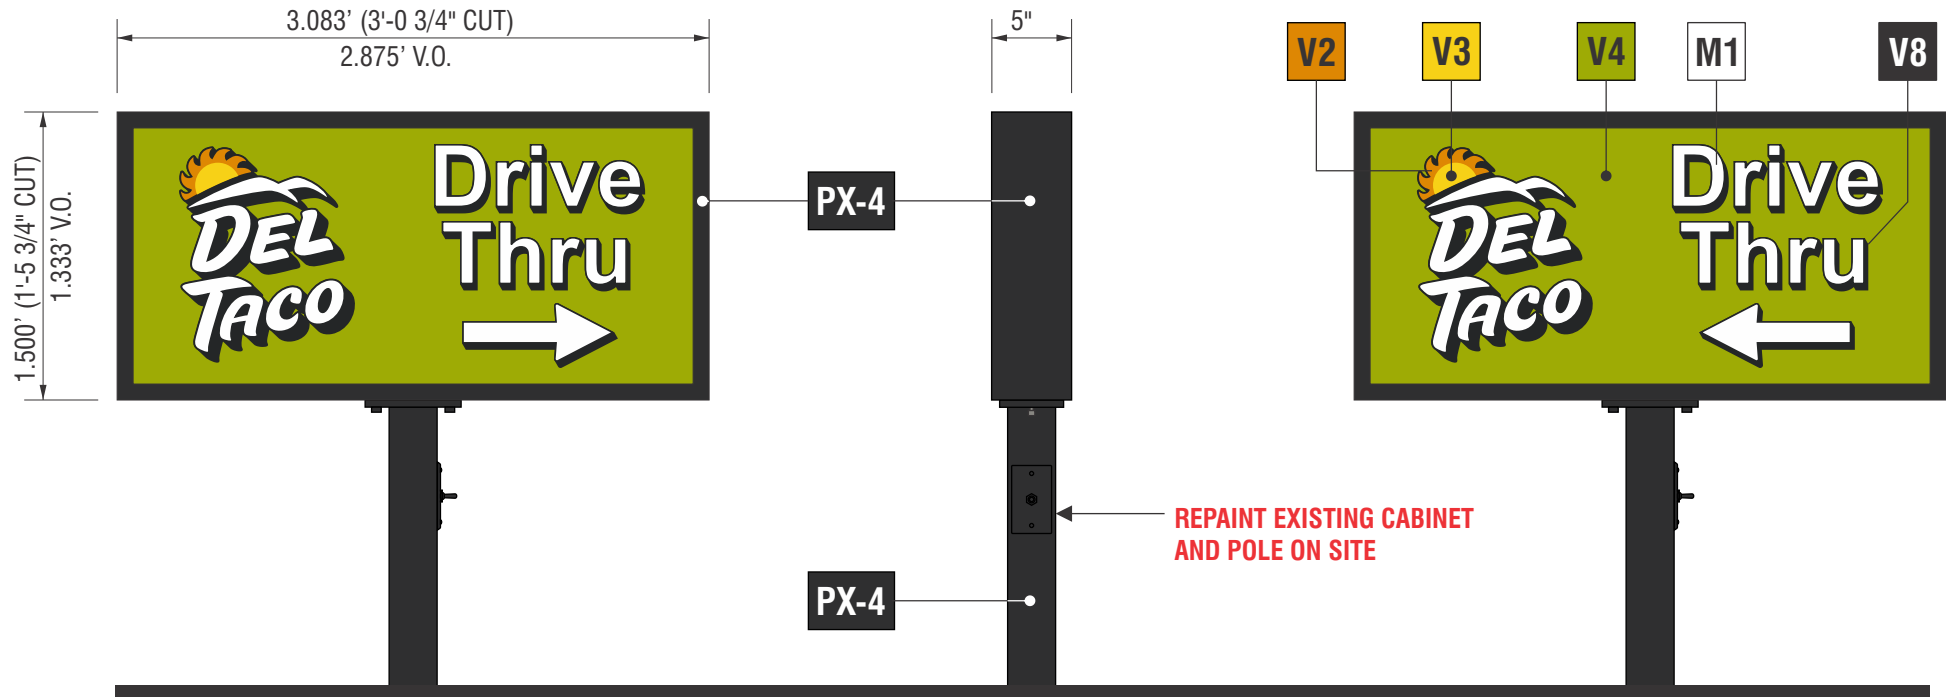

SIDE A - ELEVATION VIEW
SCALE: 1" = 1'-0"

SIDE VIEW
SCALE: 1" = 1'-0"

SIDE B - ELEVATION VIEW
SCALE: 1" = 1'-0"

Sign Area Square Footage 4.62 SQFT PER SIDE

D1 SIGN TYPE DT-DIR-RF-18X37-DRIVE THRU

MANUFACTURE & INSTALL TWO (2) NEW FACES FOR EXISTING D/F INTERNALLY ILLUMINATED DIRECTIONAL SIGN

FACES:
FLAT 7328 WHITE POLYCARBONATE FACES
WITH 1ST SURFACE APPLIED VINYL GRAPHICS PER DEL TACO STANDARDS

NOTE: GC TO REPAINT ON SITE WITH
SHERWIN WILLIAMS #SW 7020 'BLACK FOX'

PAINT

PX-4 SHERWIN-WILLIAMS #7020
'BLACK FOX' - SATIN FINISH
PAINTED ON SITE

VINYL


- V2 3M- VT2204148 'ORANGE' TRANSLUCENT VINYL
- V3 3M 3630-015 'YELLOW' TRANSLUCENT VINYL
- V4 3M- VT2204248 'GREEN' TRANSLUCENT VINYL
- V8 3M 7725-12 BLACK OPAQUE VINYL

MATERIALS

- M1 3/16" 7328 WHITE POLYCARBONATE WITH
FIRST SURFACE VINYL GRAPHICS



EXISTING CONDITIONS
SCALE: NTS

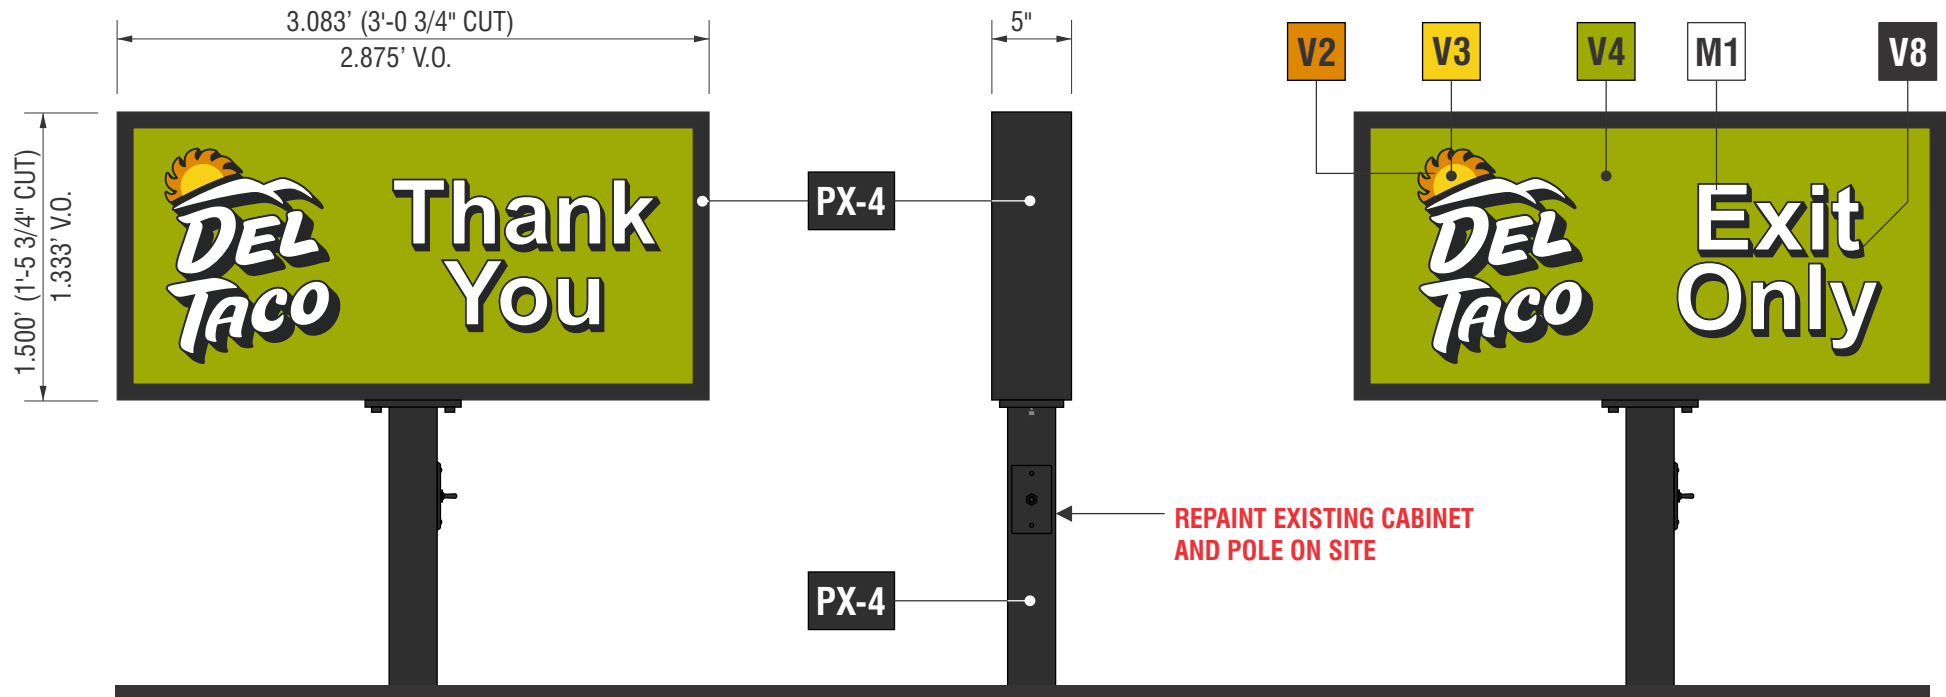

SIDE A - ELEVATION VIEW
SCALE: 1" = 1'-0"

SIDE VIEW
SCALE: 1" = 1'-0"

SIDE B - ELEVATION VIEW
SCALE: 1" = 1'-0"

Sign Area Square Footage 4.62 SQFT PER SIDE

D2 SIGN TYPE DT-DIR-RF-18X37-DRIVE THRU

MANUFACTURE & INSTALL TWO (2) NEW FACES FOR EXISTING D/F INTERNALLY ILLUMINATED DIRECTIONAL SIGN

FACES:
FLAT 7328 WHITE POLYCARBONATE FACES
WITH 1ST SURFACE APPLIED VINYL GRAPHICS PER DEL TACO STANDARDS

NOTE: GC TO REPAINT ON SITE WITH
SHERWIN WILLIAMS #SW 7020 'BLACK FOX'

PAINT

PX-4 SHERWIN-WILLIAMS #7020
'BLACK FOX' - SATIN FINISH
PAINTED ON SITE

VINYL


- V2 3M- VT2204148 'ORANGE' TRANSLUCENT VINYL
- V3 3M 3630-015 'YELLOW' TRANSLUCENT VINYL
- V4 3M- VT2204248 'GREEN' TRANSLUCENT VINYL
- V8 3M 7725-12 BLACK OPAQUE VINYL

MATERIALS

- M1 3/16" 7328 WHITE POLYCARBONATE WITH
FIRST SURFACE VINYL GRAPHICS



EXISTING CONDITIONS
SCALE: NTS

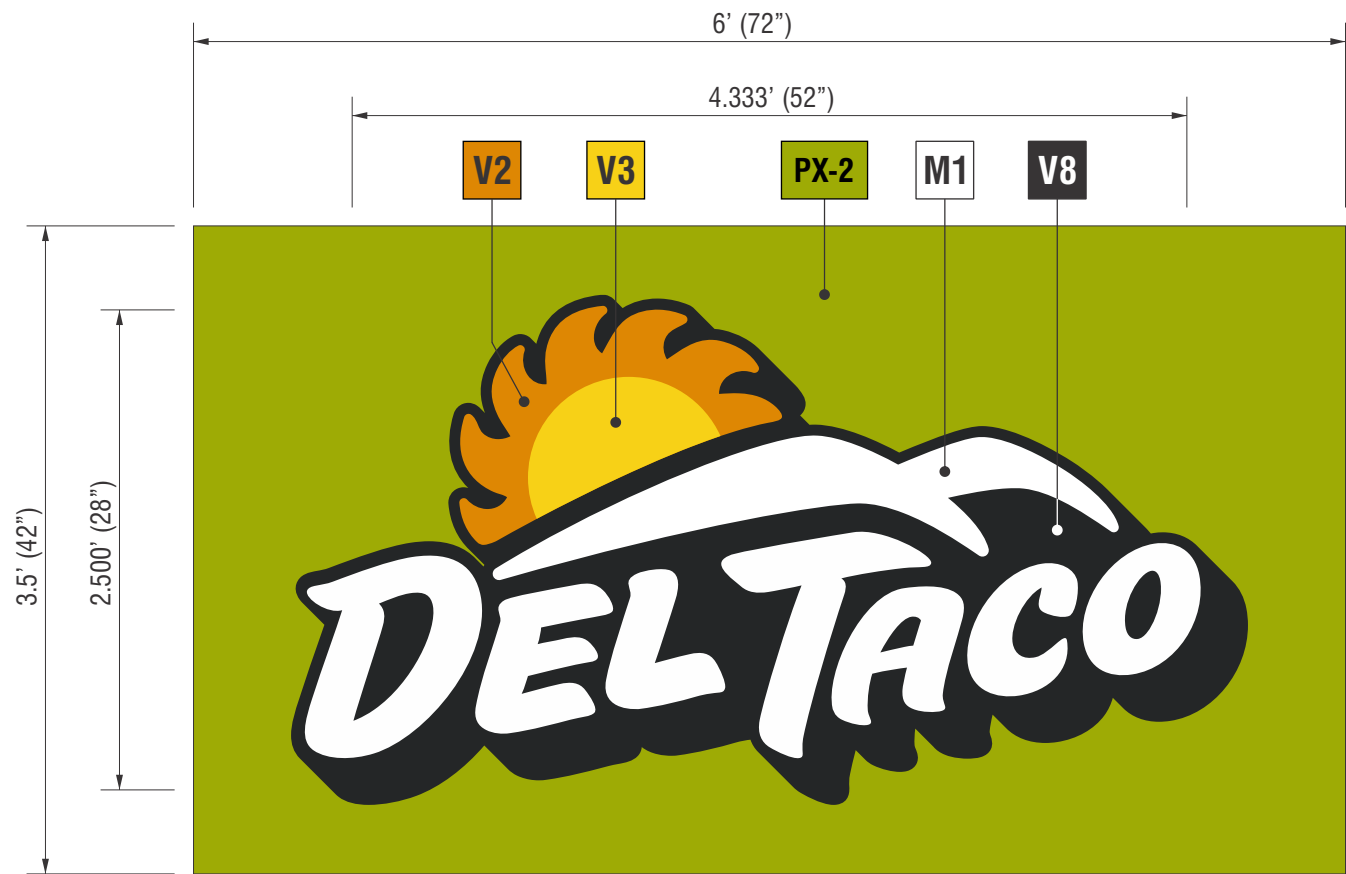

FRONT VIEW
SCALE: 3/4" = 1'-0"

Sign Area Square Footage 21 SQFT

E SIGN TYPE DT-RF-PL-(TBD)

MANUFACTURE & INSTALL TWO (2) NEW REPLACEMENT FACES FOR EXISTING D/F INTERNALLY ILLUMINATED MONUMENT SIGN

FACES: ROUTED ALUMINUM AND BACKED UP WITH WHITE POLYCARBONATE FACES WITH 1ST SURFACE APPLIED VINYL GRAPHICS

VINYL

- V2 3M- VT2204148 'ORANGE' TRANSLUCENT VINYL
- V3 3M 3630-015 'YELLOW' TRANSLUCENT VINYL
- V4 3M- VT2204248 'GREEN' TRANSLUCENT VINYL
- V8 3M 7725-12 BLACK OPAQUE VINYL

MATERIALS

- M1 3/16" 7328 WHITE POLYCARBONATE WITH FIRST SURFACE VINYL GRAPHICS

PAINT

- PX-2 SHERWIN-WILLIAMS #6919 'FUSION GREEN' - SATIN FINISH




EXISTING CONDITIONS



PROPOSED REFACE



FRONT VIEW
SCALE: 3/4" = 1'-0"

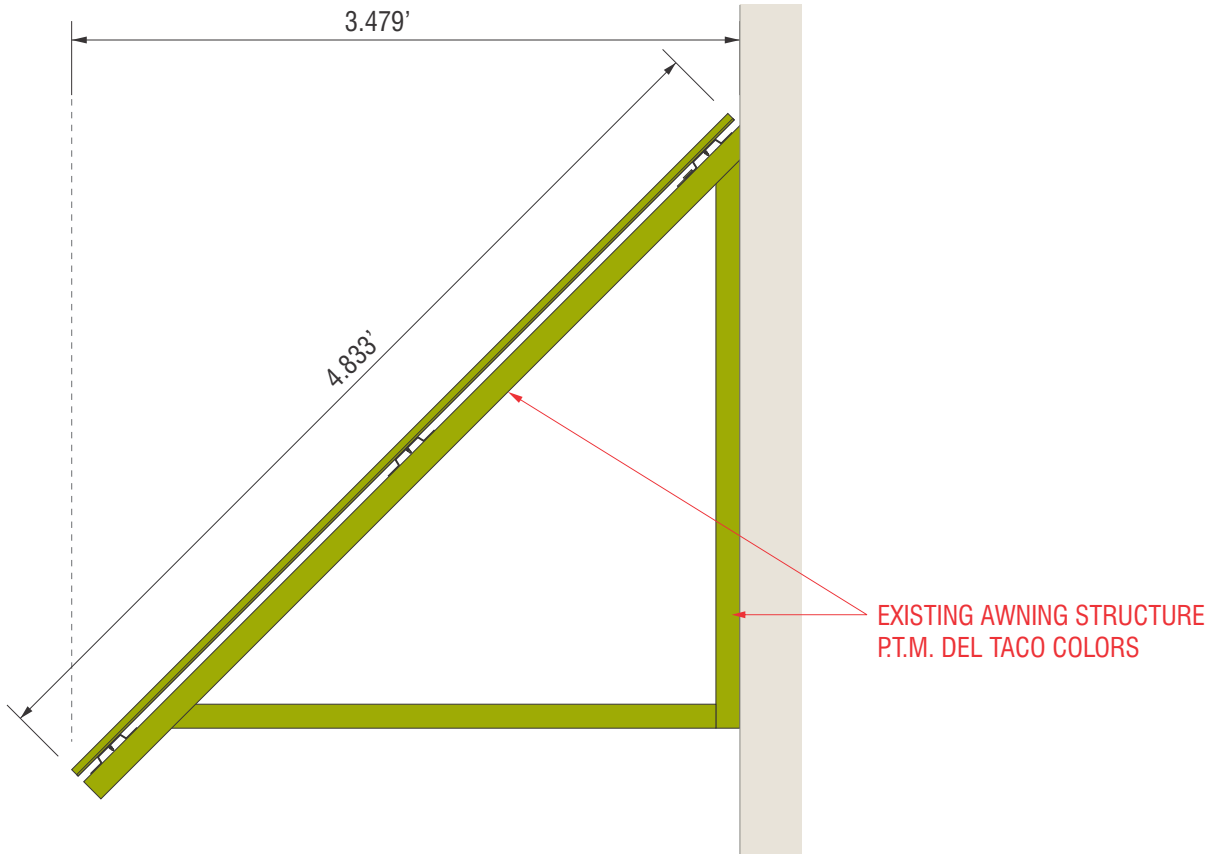

SIDE VIEW
SCALE: 1" = 1'-0"

Awning Area Square Footage 32.22 SQFT


F1	F2	SIGN TYPE	DT-SS-MTL-AWN-58x80
----	----	-----------	---------------------

MANUFACTURE & INSTALL TWO (2) NEW STANDING SEAM METAL AWNING TOP INTO EXISTING AWNING STRUCTURE

MATERIAL: SEE METAL AWNING DETAIL


PAINT

PX-1	SHERWIN-WILLIAMS #7009 'PEARLY WHITE' - SATIN FINISH
PX-2	SHERWIN-WILLIAMS #6919 'FUSION GREEN' - SATIN FINISH
PX-4	SHERWIN-WILLIAMS #7020 'BLACK FOX' - SATIN FINISH

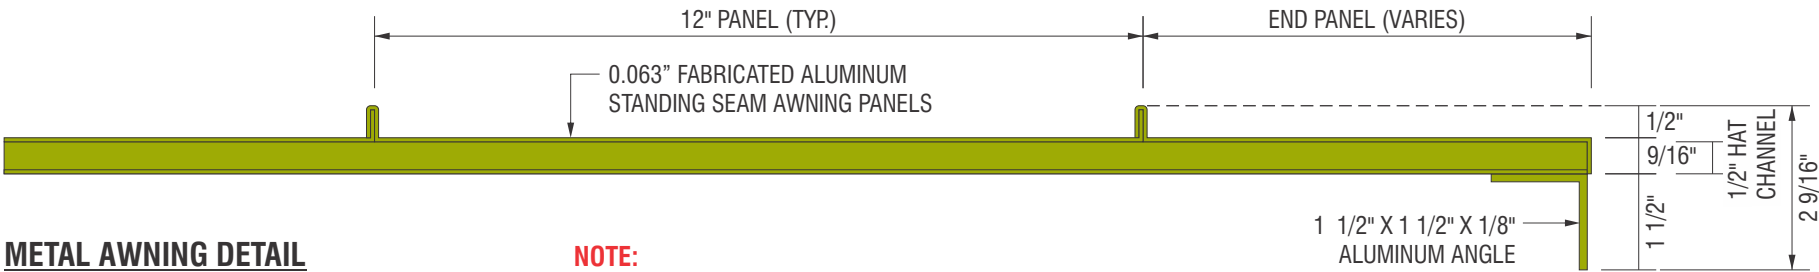


METAL AWNING DETAIL
SCALE: 1:3

NOTE:
PANELS WIDTH MEASUREMENTS DO
NOT INCLUDE FOLDED PORTION ON
STANDING SEAMS

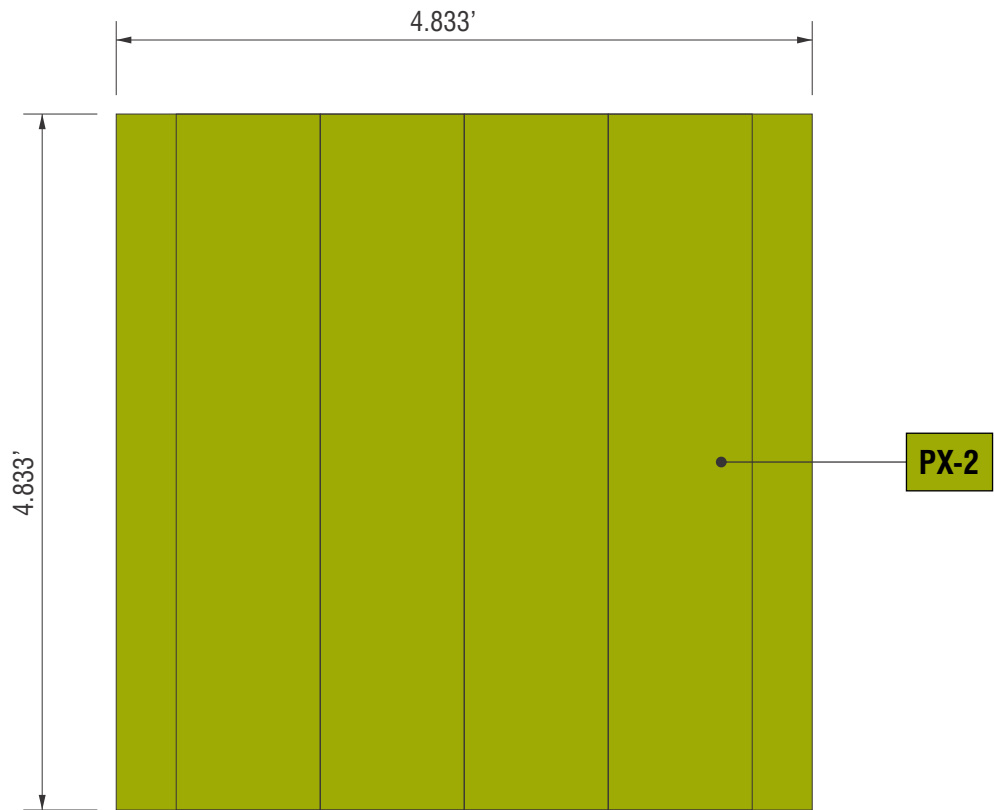

FRONT VIEW
SCALE: 3/4" = 1'-0"

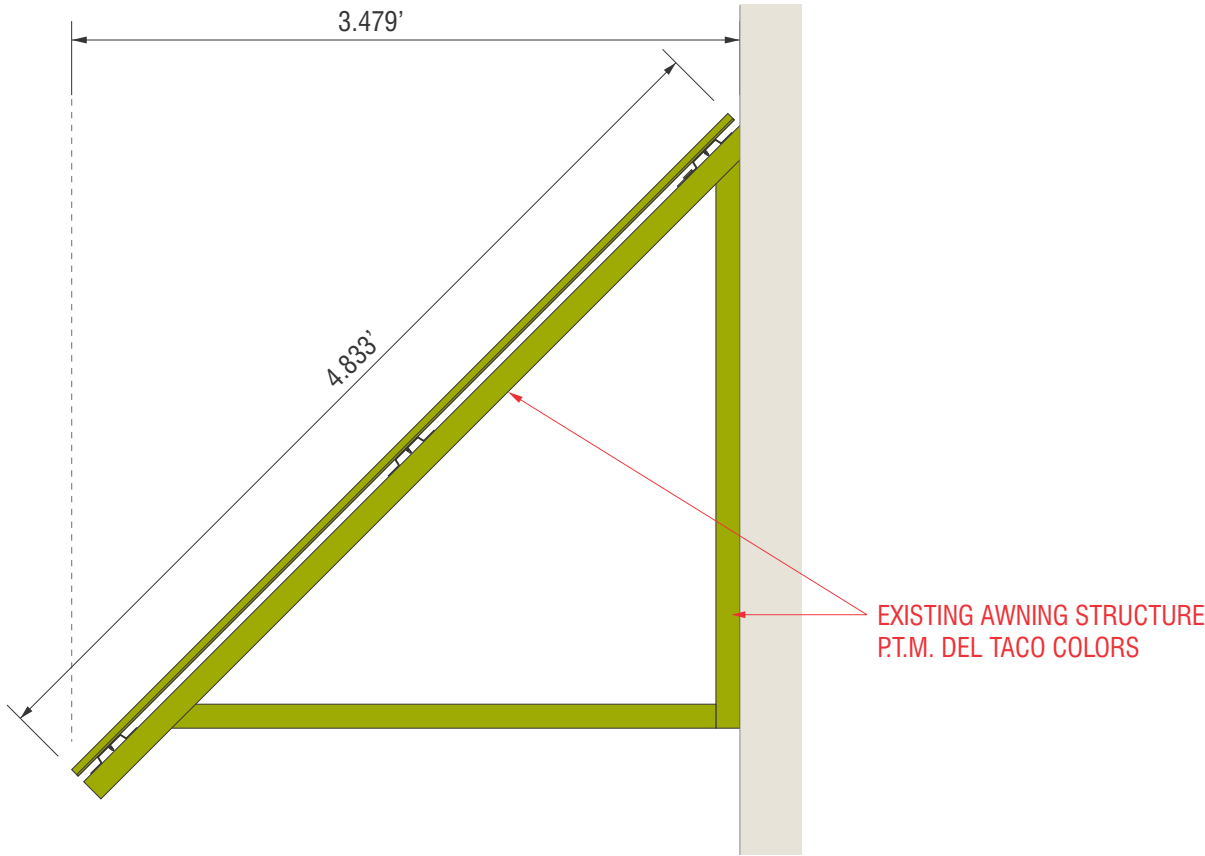

SIDE VIEW
SCALE: 1" = 1'-0"

Awning Area Square Footage 23.36 SQFT


F3 SIGN TYPE DT-SS-MTL-AWN-58x58

MANUFACTURE & INSTALL ONE (1) NEW STANDING SEAM METAL AWNING TOP INTO EXISTING AWNING STRUCTURE

MATERIAL: SEE METAL AWNING DETAIL


PAINT

- PX-1** SHERWIN-WILLIAMS #7009 'PEARLY WHITE' - SATIN FINISH
- PX-2** SHERWIN-WILLIAMS #6919 'FUSION GREEN' - SATIN FINISH
- PX-4** SHERWIN-WILLIAMS #7020 'BLACK FOX' - SATIN FINISH

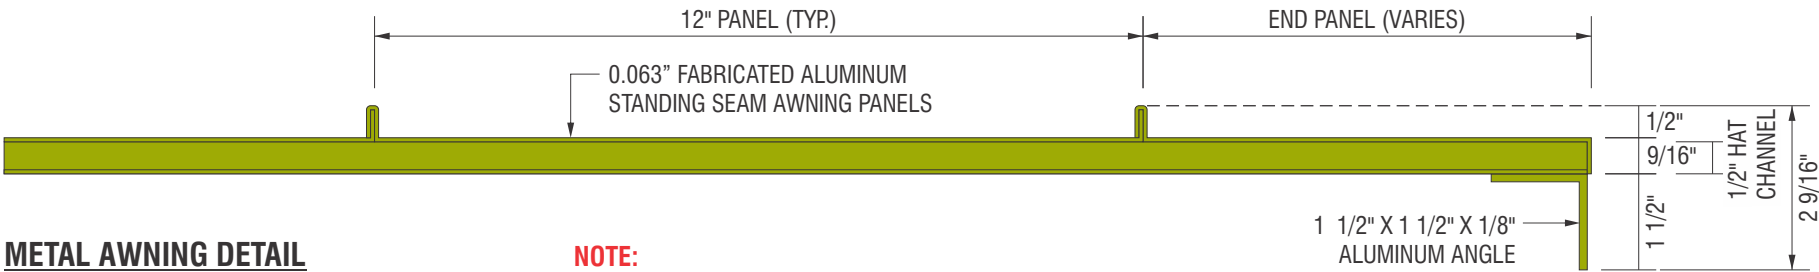

METAL AWNING DETAIL
SCALE: 1:3

NOTE:
PANELS WIDTH MEASUREMENTS DO NOT INCLUDE FOLDED PORTION ON STANDING SEAMS

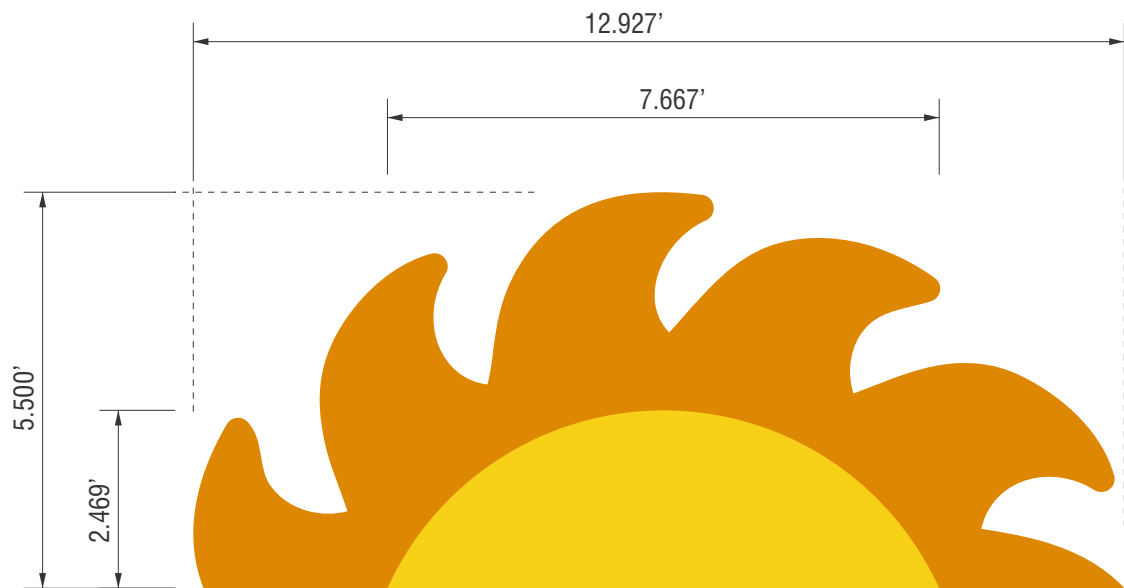

FRONT VIEW

Scale: 3/8" = 1'-0"

Graphic Area Square Footage71.10 SQFT

G1SIGN TYPEDT-TEMP-PETG-66x155-SUN

PAINT EXISTING WALLS WITH NEW EXTERIOR GRAPHICS AS SHOWN

GRAPHIC STENCILS PROVIDED BY SIGN VENDOR AND APPLIED BY G.C.


PAINT

PX-5SHERWIN-WILLIAMS #6894
'FORCEFULL ORANGE' - SATIN FINISH

PX-6SHERWIN-WILLIAMS #6911
'CONFIDENT YELLOW' - SATIN FINISH



SAMPLE PHOTOS - FOR REFERENCE ONLY

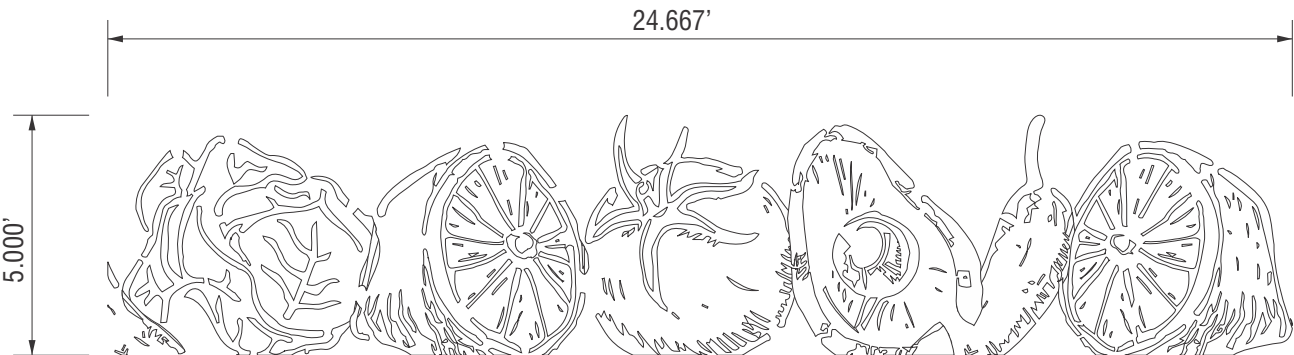

FRONT VIEW

Scale: 1/4" = 1'-0"

Graphic Area Square Footage123.34 SQFT

G2SIGN TYPEDT-TEMP-PETG-60x296-VEGGIES

PAINT EXISTING WALLS WITH NEW EXTERIOR GRAPHICS AS SHOWN

GRAPHIC STENCILS PROVIDED BY SIGN VENDOR AND APPLIED BY G.C.