


SITE PLAN

SECTION 1 | GENERAL INFORMATION

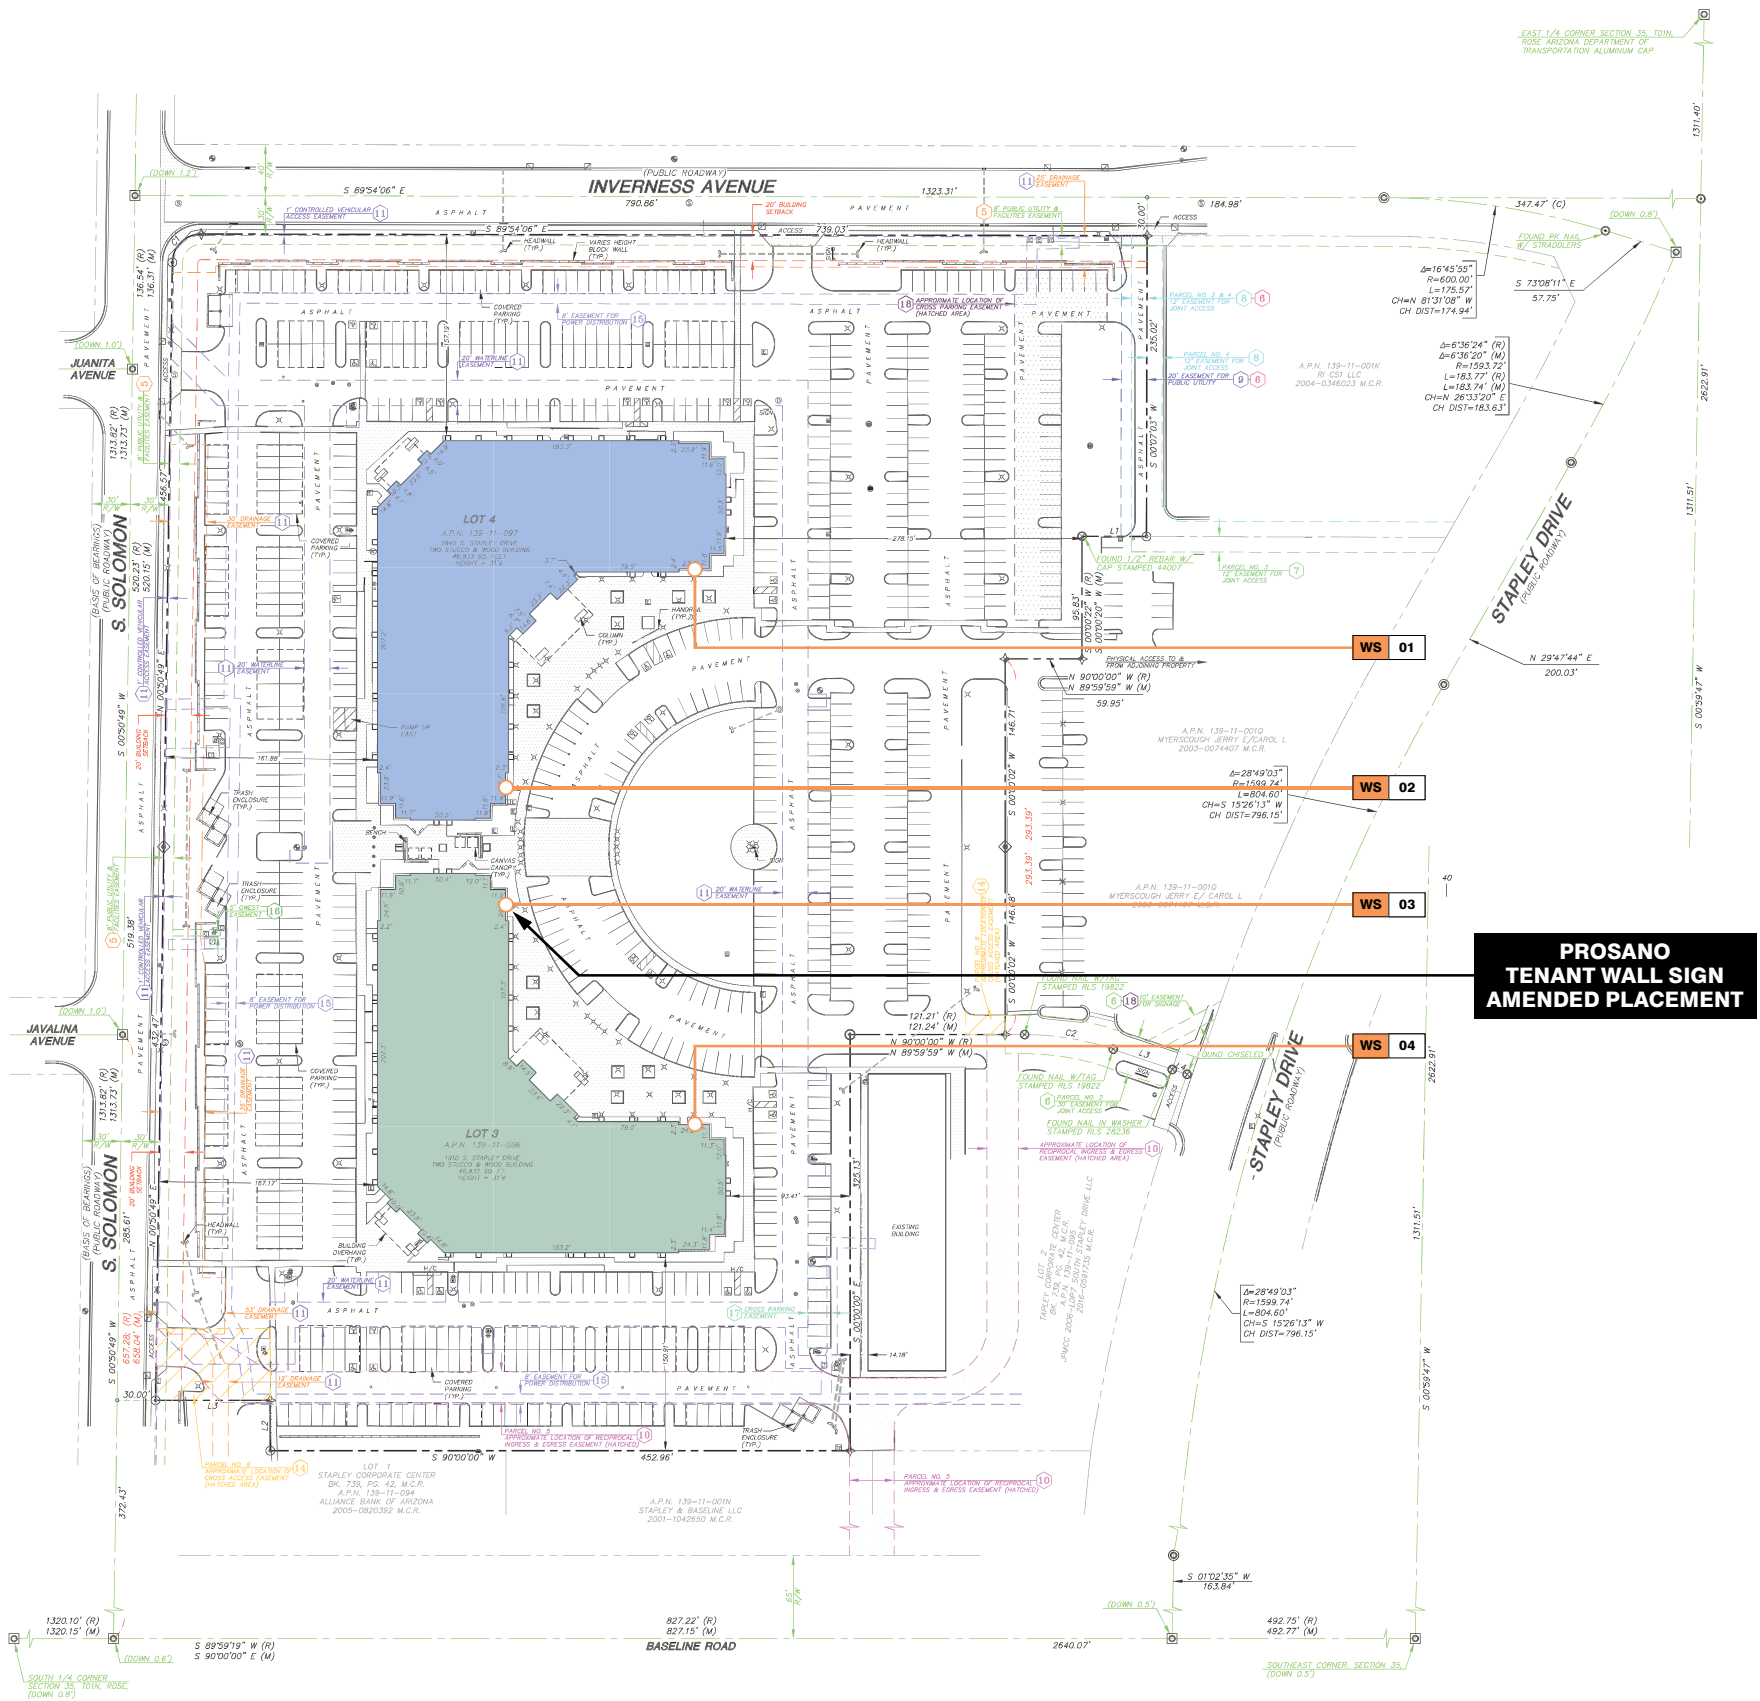


SITE PLAN LEGEND
SCALE 1" = 150'0"



WS 00 TENANT WALL SIGN
AMENDED LOCATIONS

BUILDING 1840
BUILDING 1910

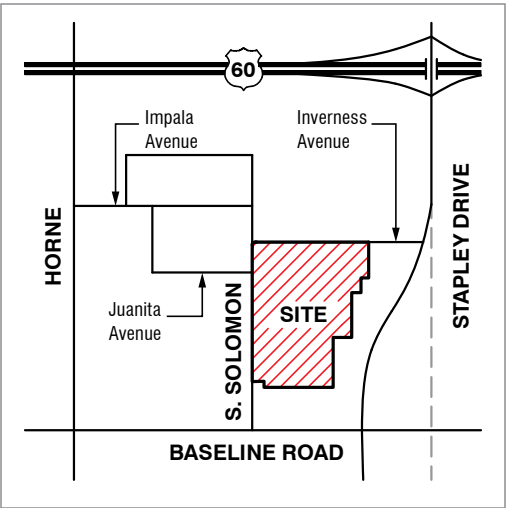

VICINITY MAP - NTS