


Level 1 Keyplan

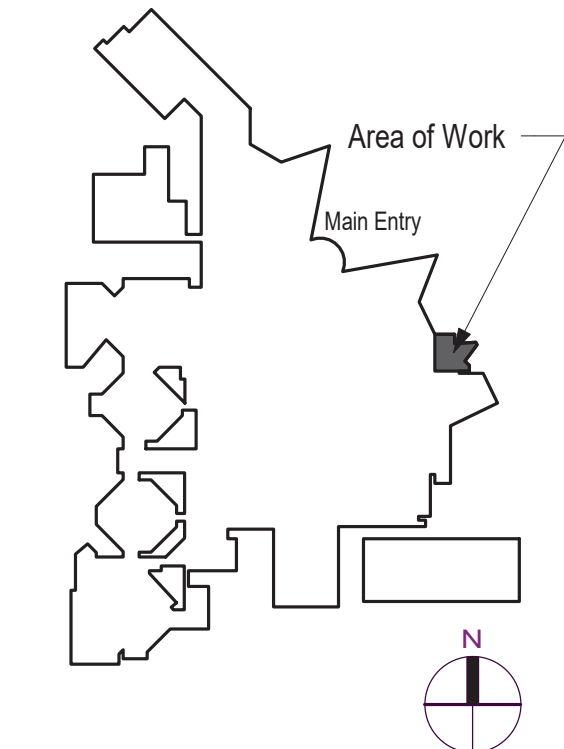

Project Information:
Project Name: BDMC ED Lobby Remodel and Expansion
Project Address: 1400 S DOBSON ROAD, MESA, AZ 85202

PRELIMINARY NOT FOR CONSTRUCTION

Revisions		
No.	Date	Description

Project Information	
Phase:	Date:
Project No.:	PIC / A/C:
BDMC ED EXPANSION	

Sheet Title
Overall Floor Plan


Sheet Number **Current Revision**

A101



1 Overall Floor Plan - 1/8"
1/8" = 1'-0"

Level 1 Keyplan

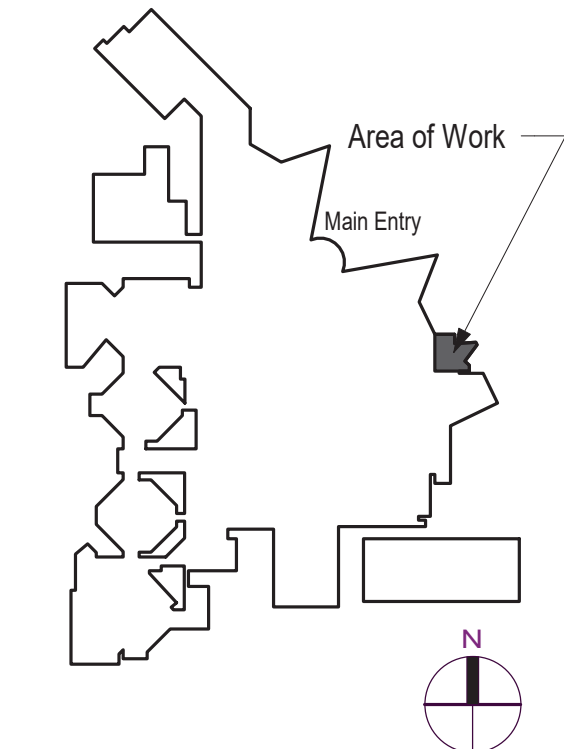

Project Information:
Project Name: BDMC ED Lobby Remodel and Expansion
Project Address: 1400 S DOBSON ROAD, MESA, AZ 85202

PRELIMINARY NOT FOR CONSTRUCTION

Revisions		
No.	Date	Description

Project Information	
Phase:	Date:
Project No.:	PIC / A/C:
BDMC ED EXPANSION	


Sheet Title
Enlarged Floor Plan - Area A

Sheet Number	Current Revision
A101A	



5001 East Washington Street | Phoenix | AZ 85004
cunningham.com

Level 1 Keyplan

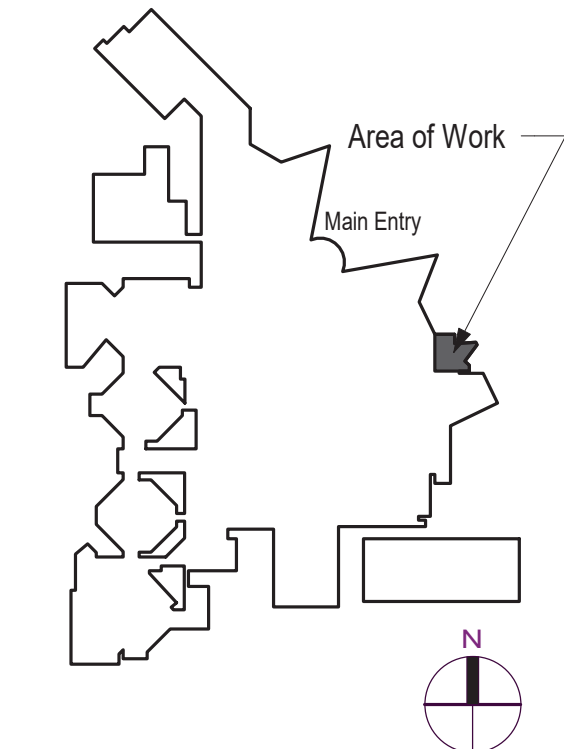

Project Information:
Project Name: BDMC ED Lobby Remodel and Expansion
Project Address: 1400 S DOBSON ROAD, MESA, AZ 85202

PRELIMINARY NOT FOR CONSTRUCTION


Revisions		
No.	Date	Description

Project Information	
Phase:	Date:
Project No.:	PIC / A/C:
BDMC ED EXPANSION	

Sheet Title
 Enlarged Floor Plan - Area B


Sheet Number **Current Revision**

A101B

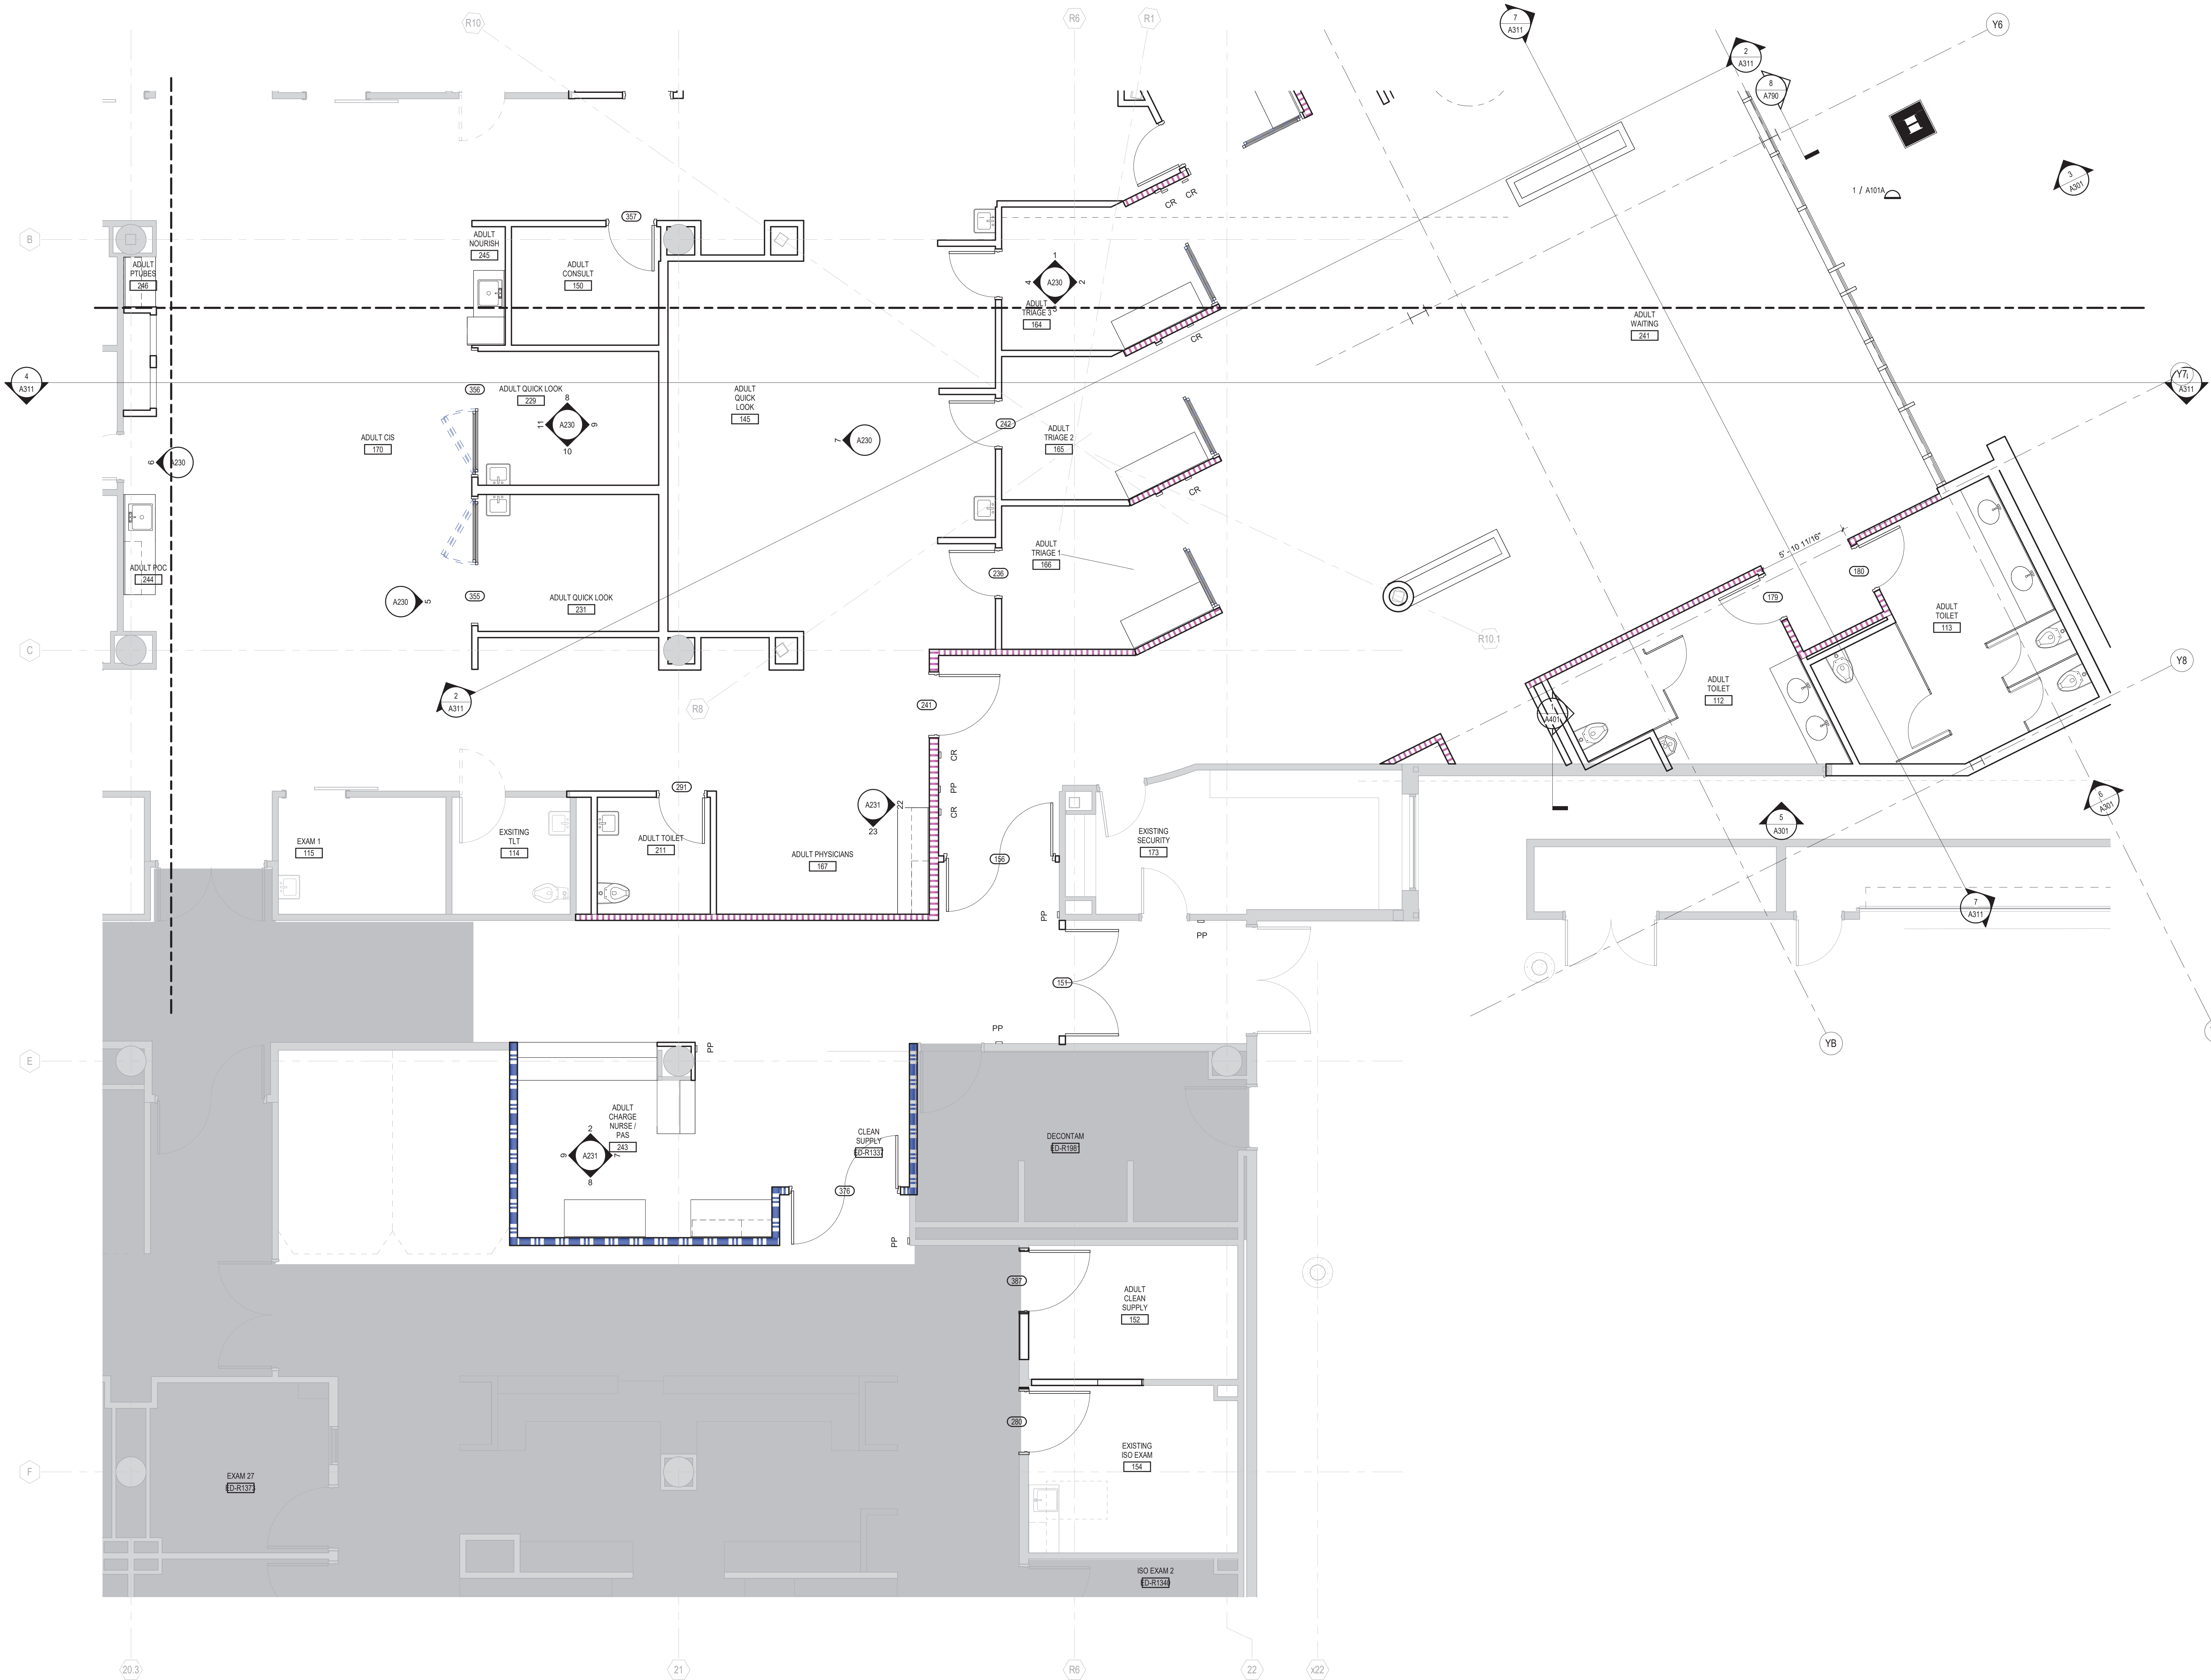



Level 1 Keyplan

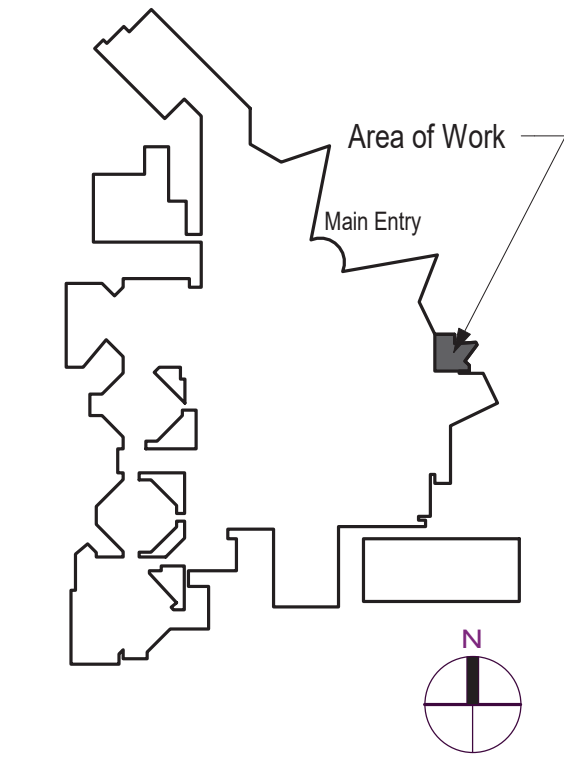

Project Information:
Project Name: BDMC ED Lobby Remodel and Expansion
Project Address: 1400 S DOBSON ROAD, MESA, AZ 85202

PRELIMINARY NOT FOR CONSTRUCTION

Revisions		
No.	Date	Description

Project Information	
Phase:	Date:
Project No.:	PIC / A/C:
BDMC ED EXPANSION	

Sheet Title
 Enlarged Floor Plan - Area C

Sheet Number	Current Revision
A101C	

Address: 1400 S Dobson Rd, Mesa, AZ 85202
 Project: BDMC ED Lobby Remodel and Expansion
 Date: 08/13/2019
 Author: [Name Redacted]
 Designer: [Name Redacted]
 Checker: [Name Redacted]
 Engineer: [Name Redacted]