


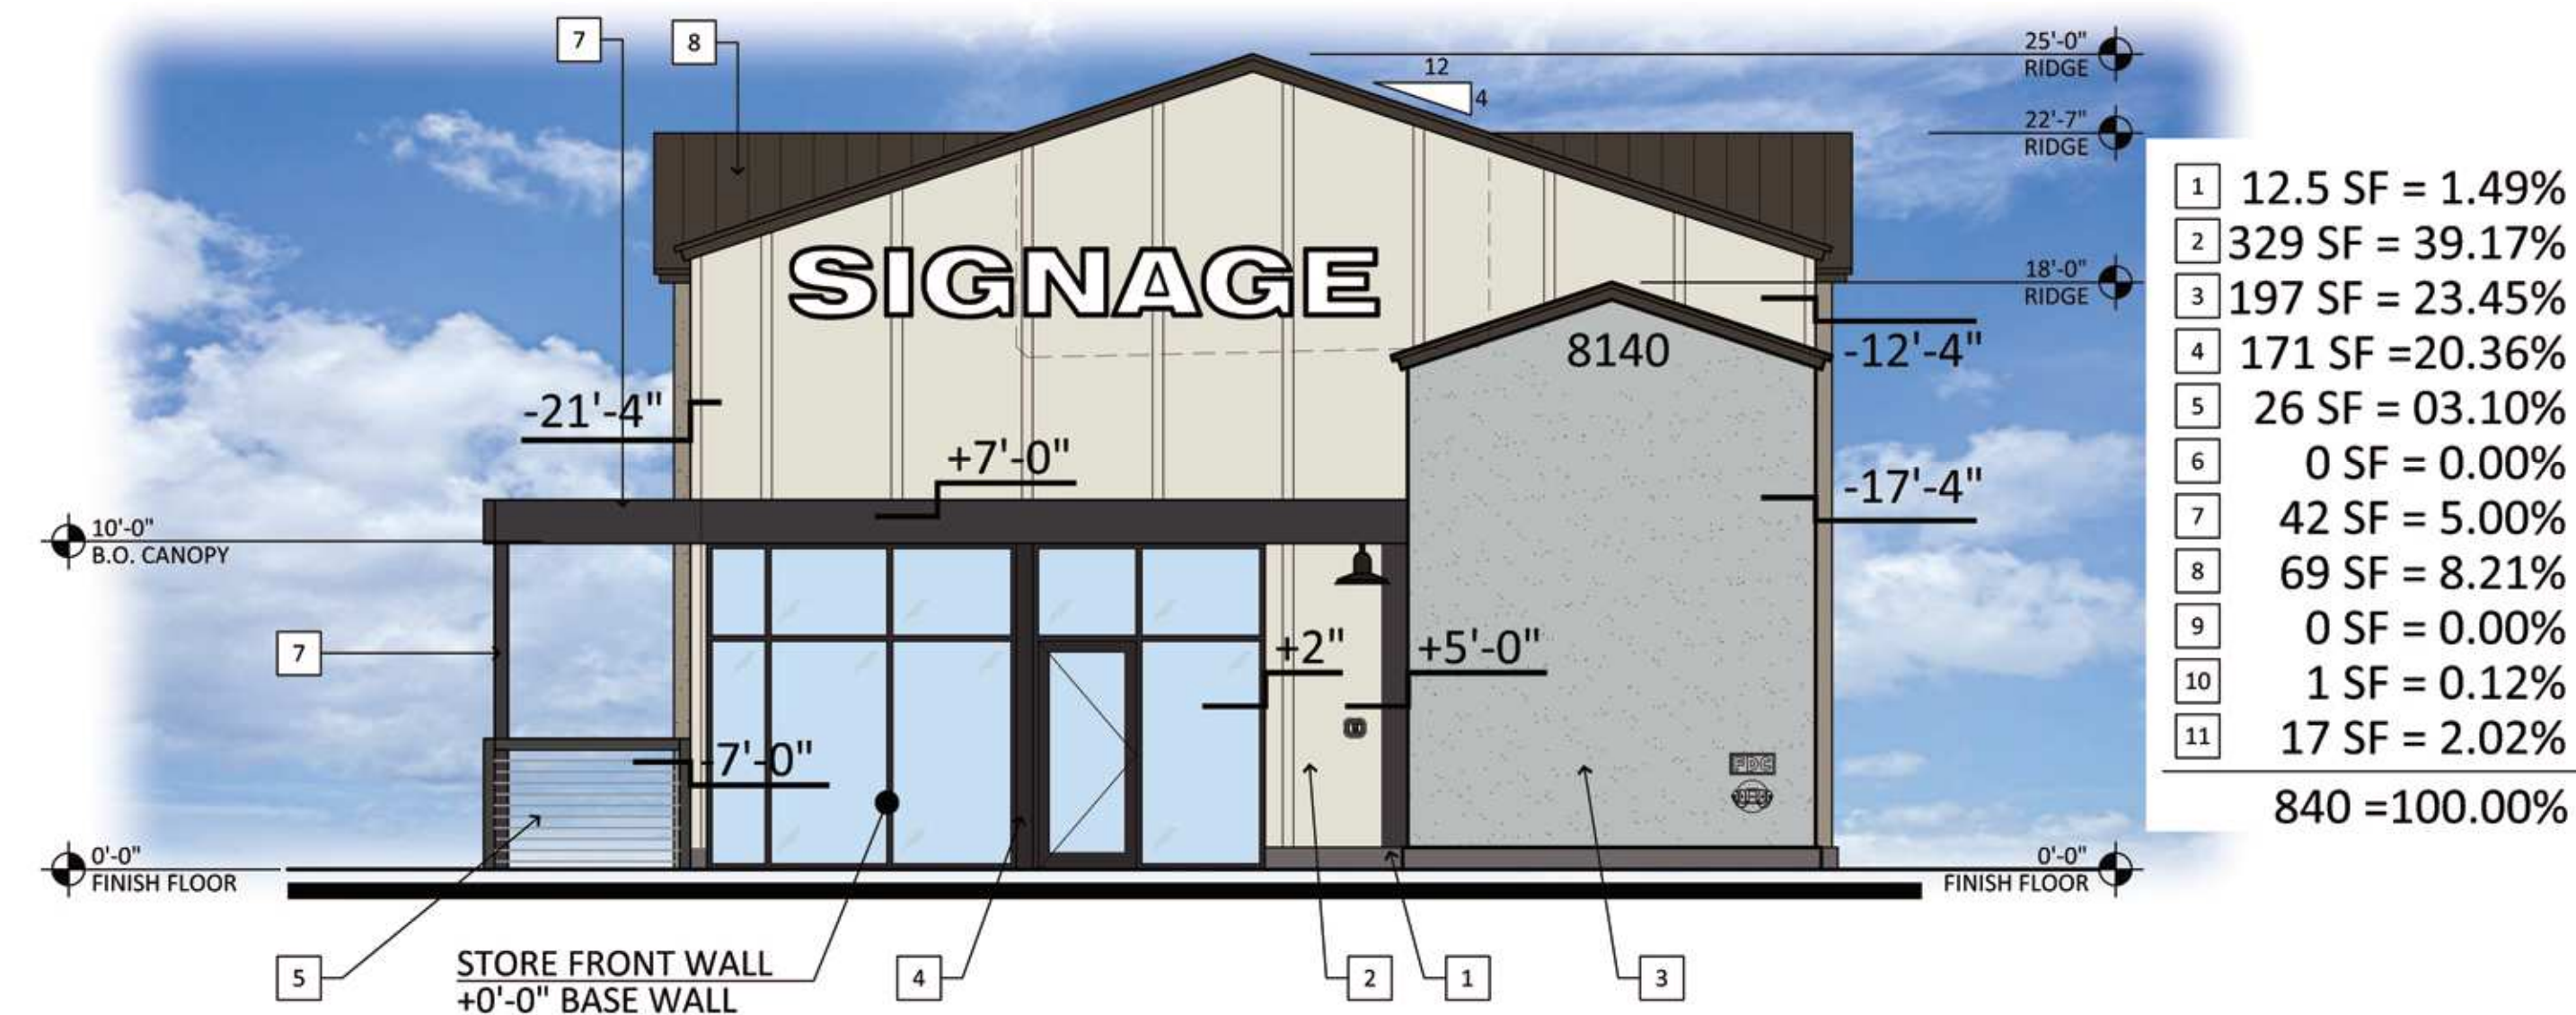


1 SOUTH ELEVATION PLAN
SCALE: 3/16" = 1'-0"

MATERIALS & COLORS

- | | |
|---|---|
| 1 CURB WALL BASE
8" CONCRETE BASE | 6 DOOR
STYLE: HOLLOW METAL DOOR AND FRAME
COLOR: "IRON ORE" |
| 2 HARDY BOARD AND BATON SIDING:
FINISH: PAINTED
MFG: SHERWIN WILLIAMS
COLOR: SW7042 "SHOJI WHITE" | 7 METAL CANOPY
MFG: MCELROY METAL
COLOR: "DARK BRONZE" |
| 3 SMOOTH FINISH STUCCO:
FINISH: PAINTED
MFG: SHERWIN WILLIAMS
COLOR: SW6233 "SAMOVAR SILVER" | 8 METAL ROOF
MFG: MCELROY METAL
STYLE: MAXIMA STANDING SEAM
COLOR: "DARK BRONZE" |
| 4 WINDOW/STOREFRONT
MFG: KAWNEER
COLOR: "BLACK" | 9 PLANT TRELLIS
FINISH: "BLACK" |
| 5 PATIO RAILING/FENCE
MFG: STAINLESS CABLE & RAILING
COLOR: "IRON ORE"
SPEC: 3/16" DIAMETER CABLE W/
ALUMINUM RAILING | 10 LIGHTING FIXTURE
FINISH: "BLACK" |
| | 11 SMOOTH FINISH STUCCO:
FINISH: PAINTED
MFG: SHERWIN WILLIAMS
COLOR: SW9171 "FELTED WOOL" |



2 EAST ELEVATION PLAN
SCALE: 3/16" = 1'-0"

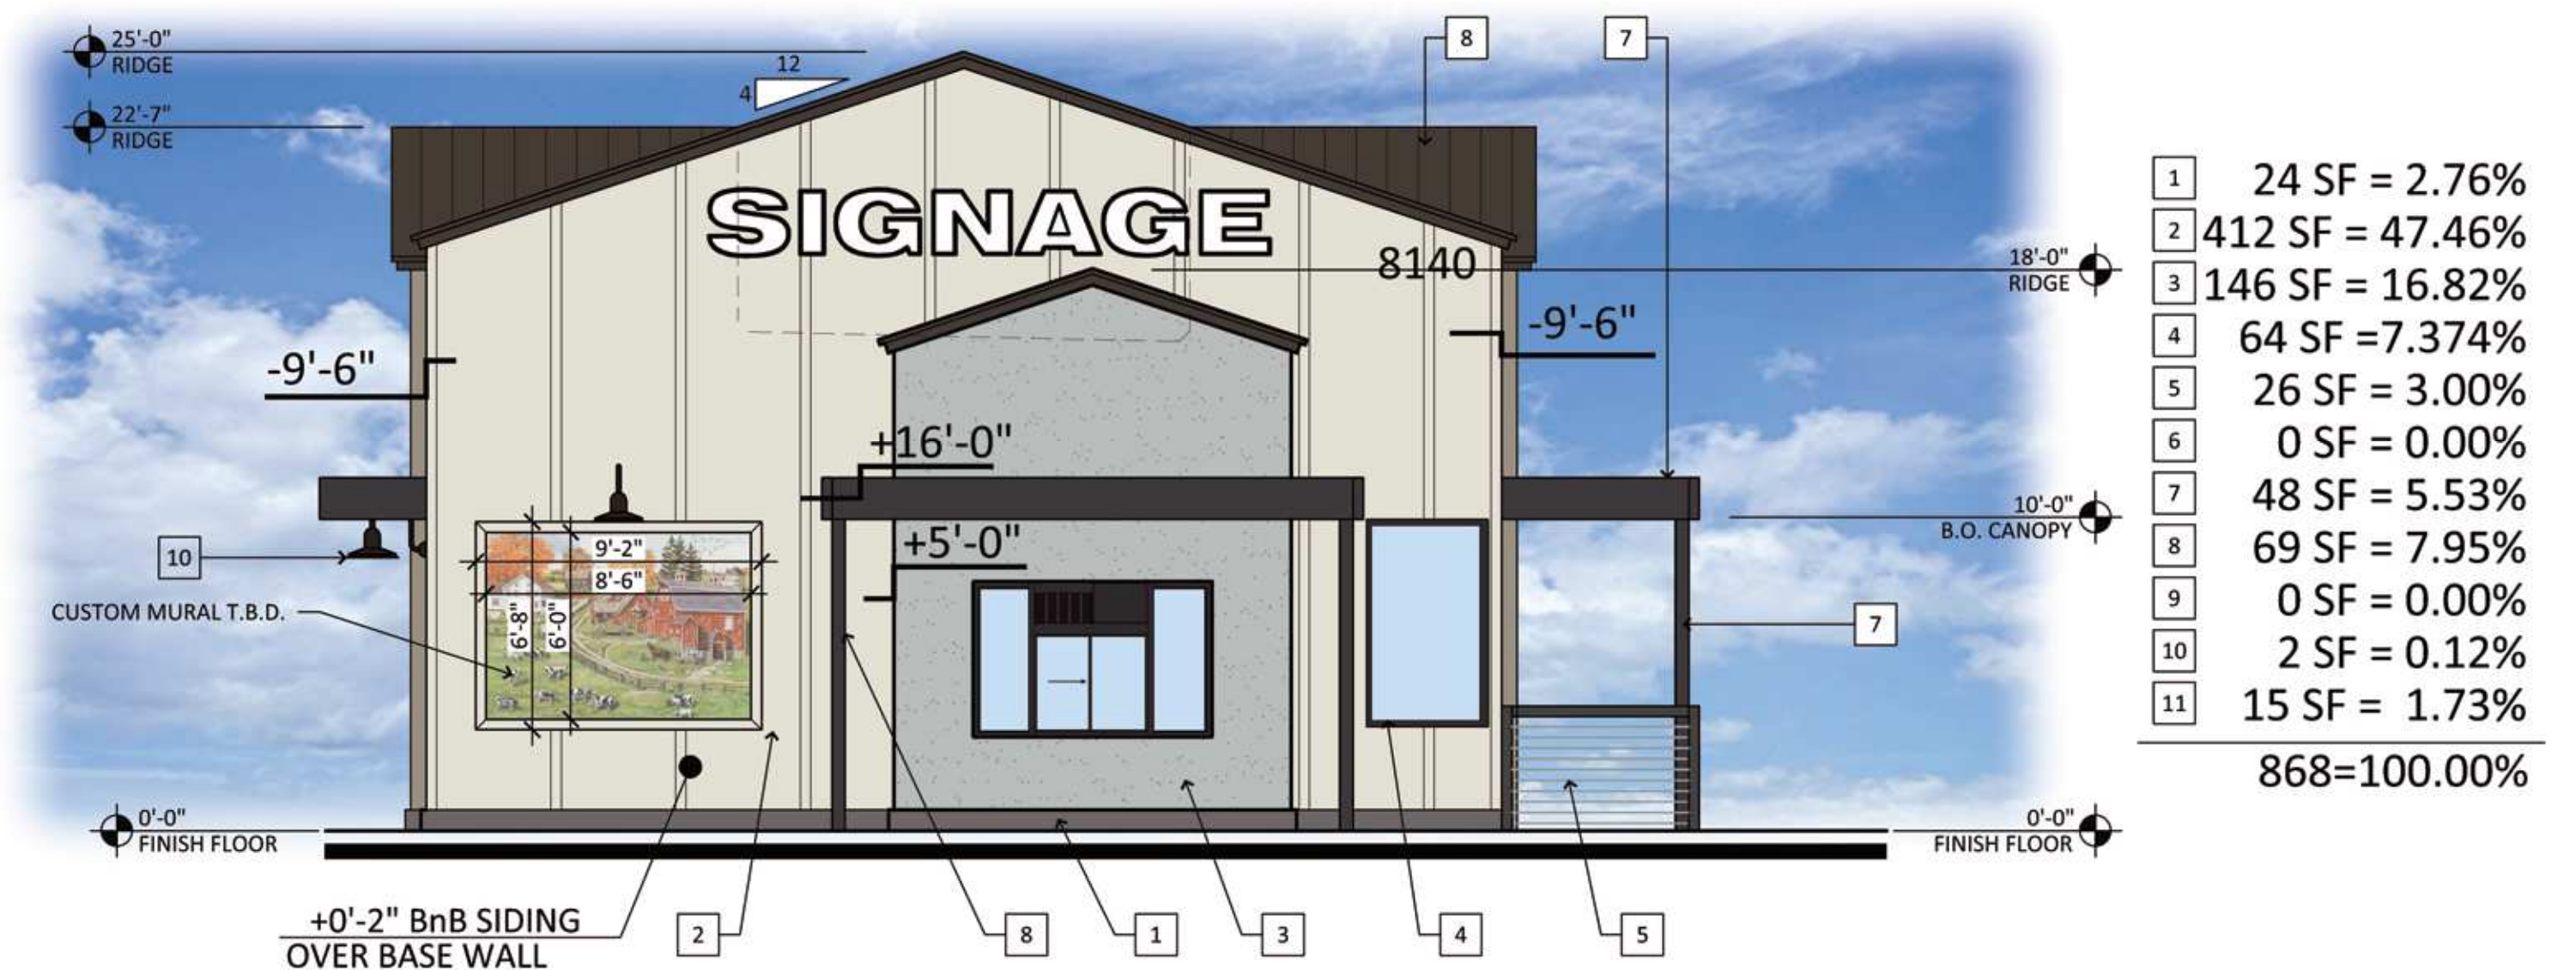

3 WEST ELEVATION PLAN
SCALE: 3/16" = 1'-0"




4 NORTH ELEVATION PLAN
SCALE: 3/16" = 1'-0"



MATERIALS & COLORS

- 1 CURB WALL BASE
8" CONCRETE BASE
- 2 HARDY BOARD AND BATON SIDING:
FINISH: PAINTED
MFG: SHERWIN WILLIAMS
COLOR: SW7042 "SHOJI WHITE"
- 3 HARDY BOARD AND BATON SIDING:
FINISH: PAINTED
MFG: SHERWIN WILLIAMS
COLOR: SW6233 "SAMOVAR SILVER"
- 4 WINDOW/STOREFRONT
MFG: KAWNEER
COLOR: "BLACK"
- 5 PATIO RAILING/FENCE
MFG: STAINLESS CABLE & RAILING
COLOR: "IRON ORE"
SPEC: 3/8" DIAMETER CABLE W/
ALUMINUM RAILING
- 6 DOOR
STYLE: HOLLOW METAL DOOR AND FRAME
COLOR: "IRON ORE"
- 7 METAL CANOPY
MFG: MCELROY METAL
COLOR: "DARK BRONZE"
- 8 METAL ROOF
MFG: MCELROY METAL
STYLE: MAXIMA STANDING SEAM
COLOR: "DARK BRONZE"
- 9 PLANT TRELLIS
FINISH: "BLACK"
- 10 LIGHTING FIXTURE
FINISH: "BLACK"
- 11 HARDY BOARD AND BATON SIDING:
FINISH: PAINTED
MFG: SHERWIN WILLIAMS
COLOR: SW9171 "FELTED WOOL"

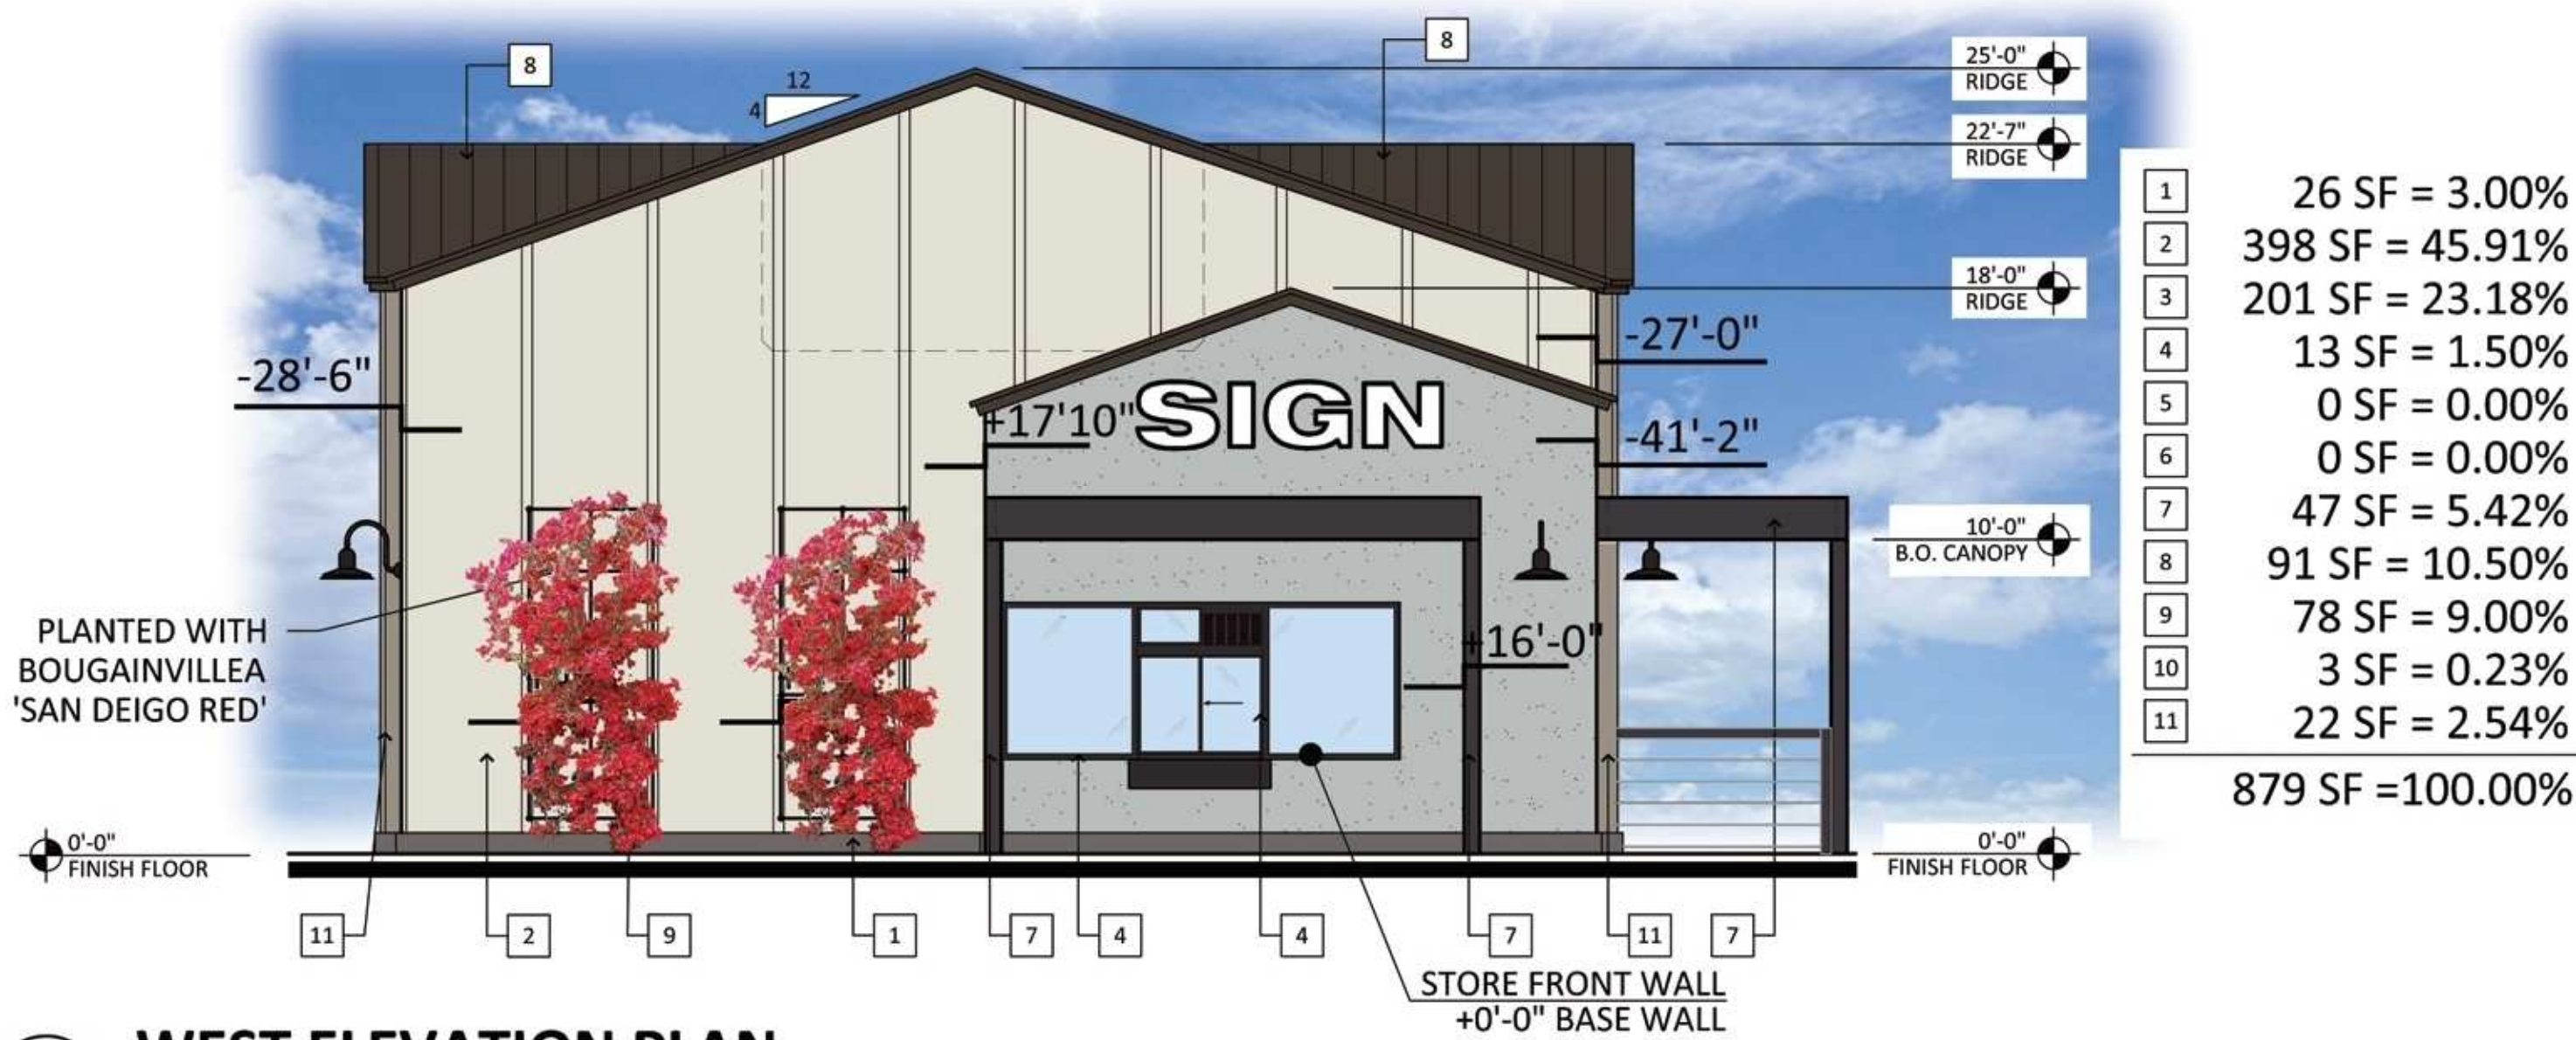

MATERIALS & COLORS

1	STONE VENEER MFG: CULTURED STONE VENEER STYLE: HEWN STONE COLOR: FOUNDATION	4	HORIZONTAL WALL BAND FINISH: PAINTED STUCCO COLOR: SW7069 "IRON ORE"	7	DOOR STYLE: HOLLOW METAL DOOR ABD FRAME COLOR: "IRON ORE"	10	METAL CANOPY MFG: MCELROY METAL COLOR: "DARK BRONZE"
2	PAINTED STUCCO FINISH: FINE SAND MFG: SHERWIN WILLIAMS COLOR: SW7042 "SHOJI WHITE"	5	WINDOW/STOREFRONT MFG: KAWNEER COLOR: "BLACK"	8	METAL PARAPET CAP MFG: MCELROY METAL COLOR: "DARK BRONZE"	11	TRELLIS FINISH: "BLACK"
3	HARDY BOARD & BATON SIDING FINISH: PAINTED MFG: SHERWIN WILLIAMS COLOR: SW6233 "SAMOVAR SILVER"	6	NOT USED FINISH: PAINTED MFG: SHERWIN WILLIAMS COLOR: SW7042 "SHOJI WHITE"	9	METAL ROOF MFG: MCELROY METAL STYLE: MAXIMA STANDING SEAM COLOR: "DARK BRONZE"	12	HARDY BOARD & BATON SIDING FINISH: PAINTED MFG: SHERWIN WILLIAMS COLOR: SW9171 "FELTED WOOL"
						13	CURB WALL BASE 8" CONCRETE CURB



1 NORTH ELEVATION PLAN
SCALE: 1/8" = 1'-0"



2 EAST ELEVATION PLAN
SCALE: 1/8" = 1'-0"



3 WEST ELEVATION PLAN
SCALE: 1/8" = 1'-0"



4 SOUTH ELEVATION PLAN
SCALE: 1/8" = 1'-0"