





DSV

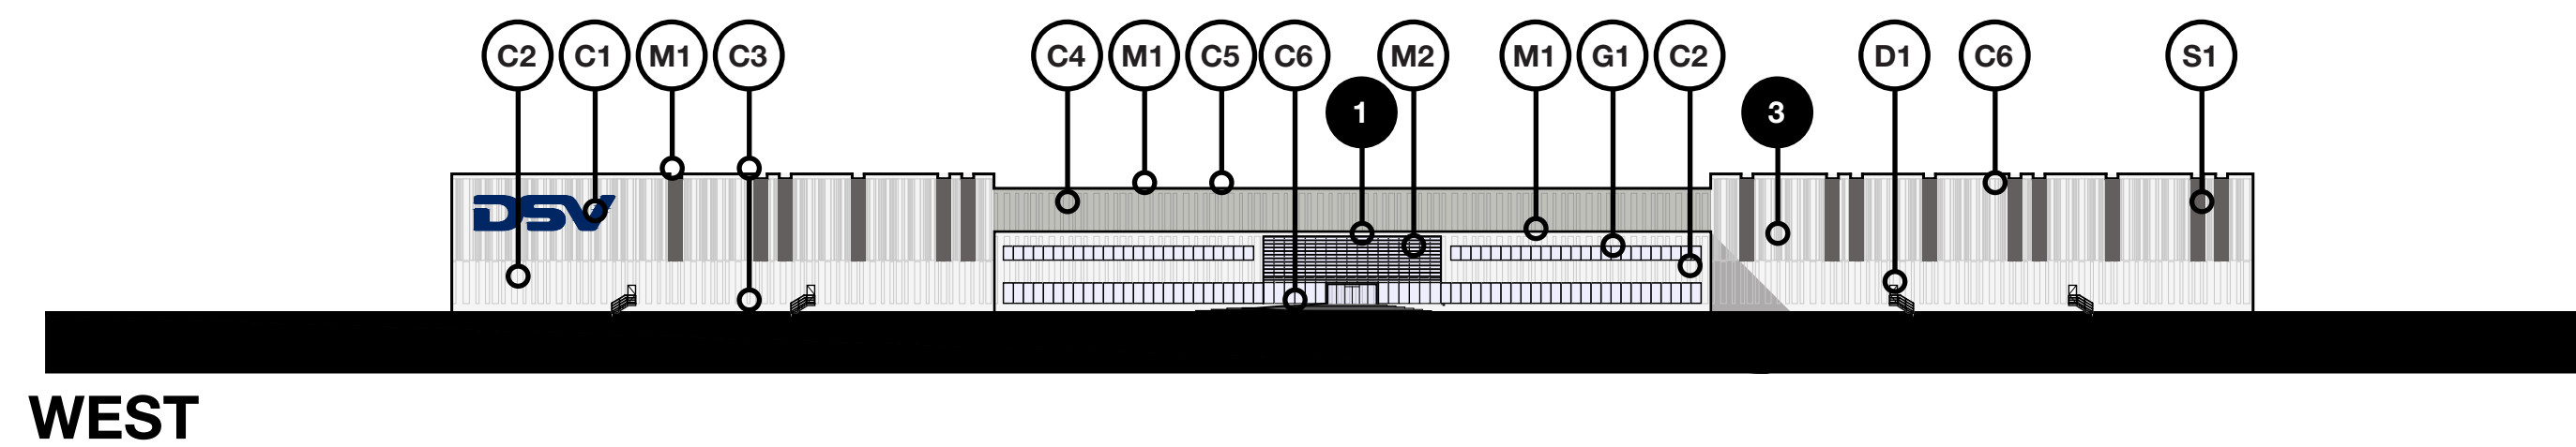

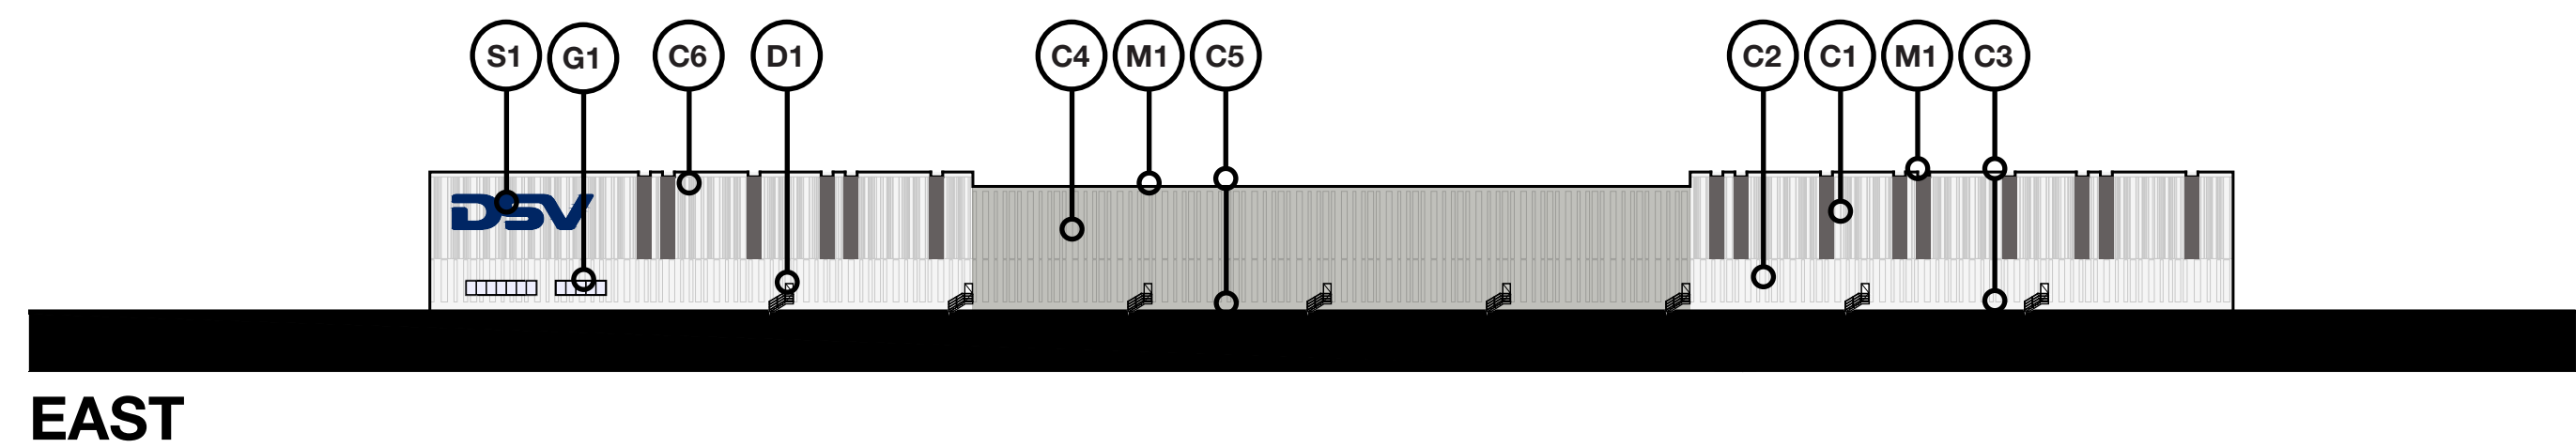



Material Schedule		
Key	Material	Finish / Color
C1	Precast Concrete - Texture 1	White
C2	Precast Concrete - Texture 2	White
C3	Precast Concrete - Smooth	White
C4	Precast Concrete - Texture 2	Grey
C5	Precast Concrete - Smooth	Grey
C6	Precast Concrete - Smooth	Dark Grey
C7	Poured in Place Concrete	Architectural Finish
G1	Insulated Glazing	Clear - Low E Coated
D1	Doors	To Match Adjacent Elevation
S1	Signage	DSV Blue - Anodized Aluminum
M1	Metal Parapet Cap	To Match Adjacent Elevation
M2	Aluminum Exterior Louvers	Black - Anodized Aluminum

North			
Key	Material	Square Feet	%
C1	Precast White Concrete - Texture 1	48,960	38.21%
C2	Precast White Concrete - Texture 2	6,402	5.00%
C3	Precast White Concrete - Smooth	4,820	3.76%
C4	Precast Grey Concrete - Texture 2	29,494	23.02%
C5	Precast Grey Concrete - Smooth	6,099	4.76%
C6	Precast Dark Grey Concrete - Smooth	6,381	4.98%
G1	Glazing	7,265	5.67%
D1	Doors	18,194	14.20%
S1	Signage	503	0.39%
M1	Metal Parapet Cap	--	--
		128,118	100.00%

East			
Key	Material	Square Feet	%
C1	Precast White Concrete - Texture 1	12,304	29.61%
C2	Precast White Concrete - Texture 2	7,724	18.59%
C3	Precast White Concrete - Smooth	2,560	6.16%
C4	Precast Grey Concrete - Texture 2	13,620	32.77%
C5	Precast Grey Concrete - Smooth	1,790	4.31%
C6	Precast Dark Grey Concrete - Smooth	2,550	6.14%
G1	Glazing	300	0.72%
D1	Doors	207	0.50%
S1	Signage	503	1.21%
M1	Metal Parapet Cap	--	--
		41,558	100.00%

South			
Key	Material	Square Feet	%
C1	Precast White Concrete - Texture 1	48,627	37.95%
C2	Precast White Concrete - Texture 2	6,393	4.99%
C3	Precast White Concrete - Smooth	4,855	3.79%
C4	Precast Grey Concrete - Texture 2	29,259	22.84%
C5	Precast Grey Concrete - Smooth	6,086	4.75%
C6	Precast Dark Grey Concrete - Smooth	6,478	5.06%
C7	Poured in Place Concrete	54	0.04%
G1	Glazing	7,669	5.99%
D1	Doors	18,194	14.20%
S1	Signage	503	0.39%
M1	Metal Parapet Cap	--	--
		128,118	100.00%

West			
Key	Material	Square Feet	%
C1	Precast White Concrete - Texture 1	12,303	29.60%
C2	Precast White Concrete - Texture 2	11,175	26.89%
C3	Precast White Concrete - Smooth	3,917	9.42%
C4	Precast Grey Concrete - Texture 2	4,773	11.49%
C5	Precast Grey Concrete - Smooth	597	1.44%
C6	Precast Dark Grey Concrete - Smooth	2,550	6.14%
C7	Poured in Place Concrete	433	1.04%
G1	Glazing	3,779	9.09%
D1	Doors	103	0.25%
S1	Signage	503	1.21%
M1	Metal Parapet Cap	--	--
M2	Aluminum Exterior Louvers	1,425	3.43%
		41,558	100.00%


M1 MATERIAL REFERENCE
1 BUILT REFERENCE




DSV LEGACY BUSINESS PARK

EAST OF ELLSWORTH ROAD AND NORTH OF PECOS ROAD
MESA, ARIZONA


BE 1.R
RENDERED BUILDING ELEVATIONS
1" = 75'-0"

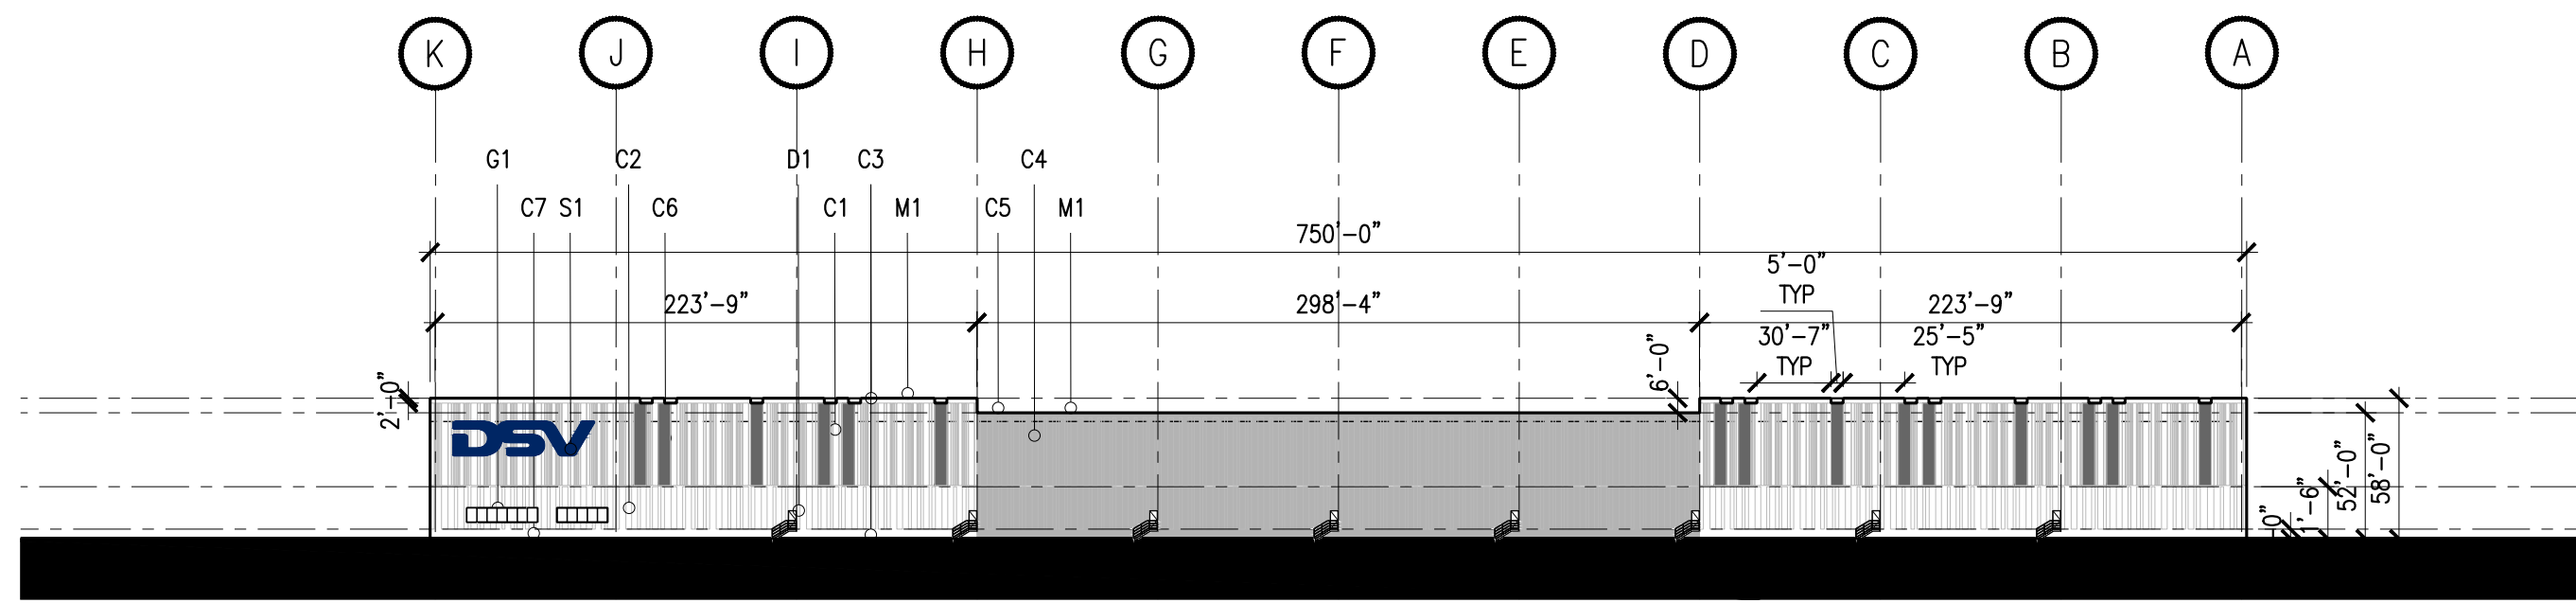


1 EAST ELEVATION
SCALE: 1" = 75' - 0"

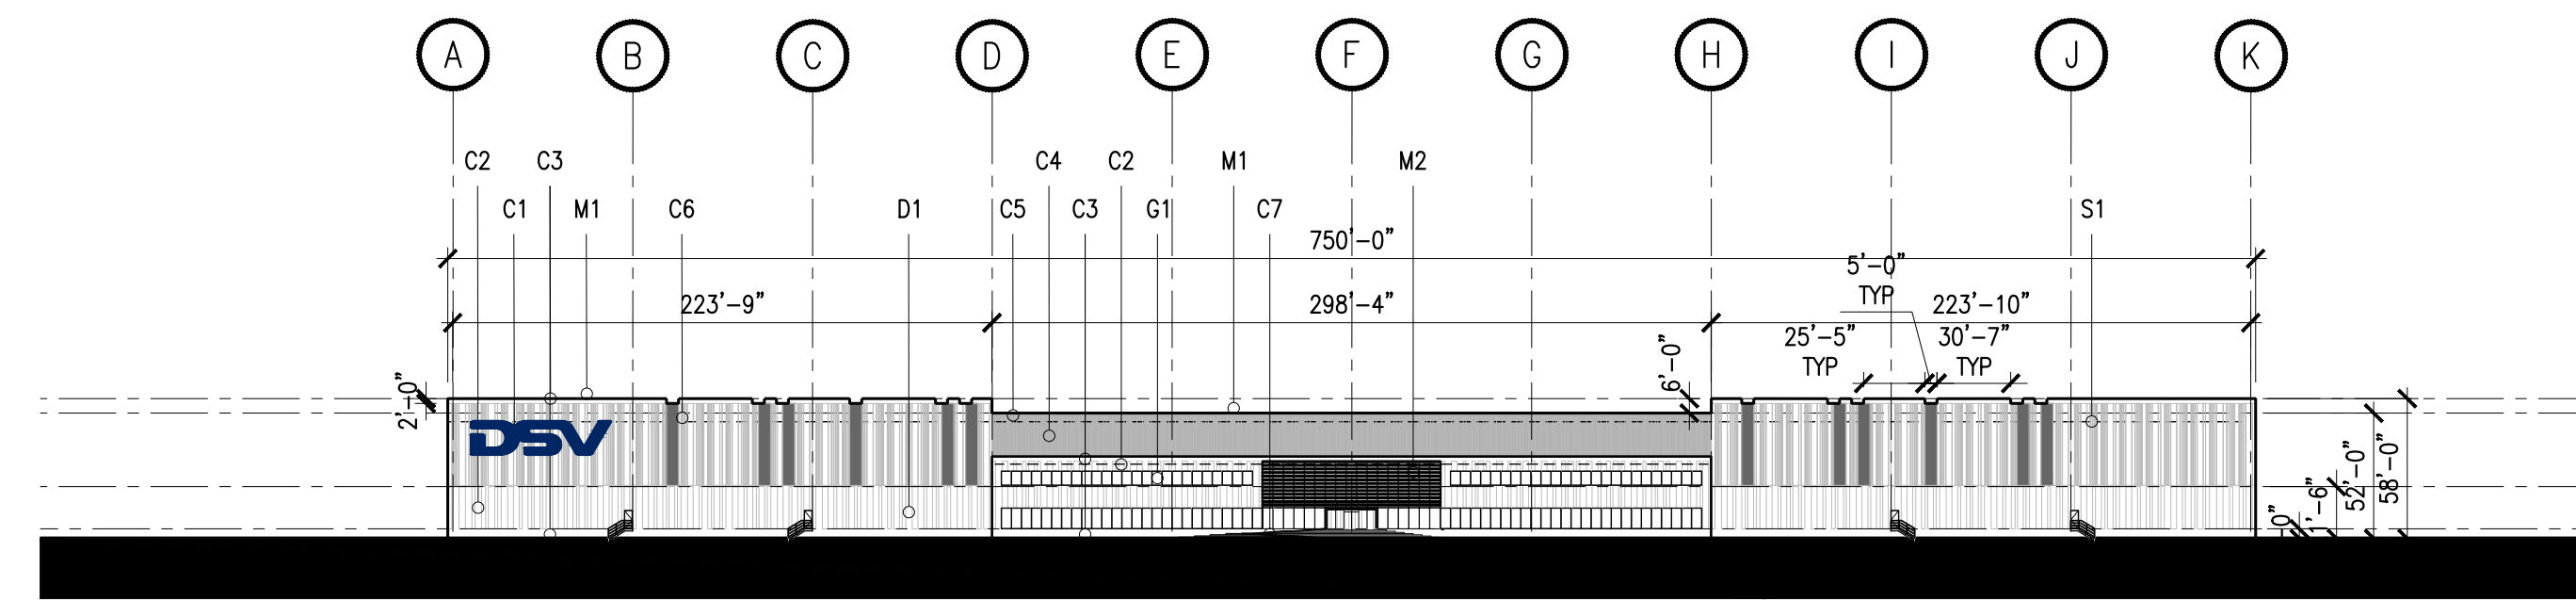

2 WEST ELEVATION
SCALE: 1" = 75' - 0"

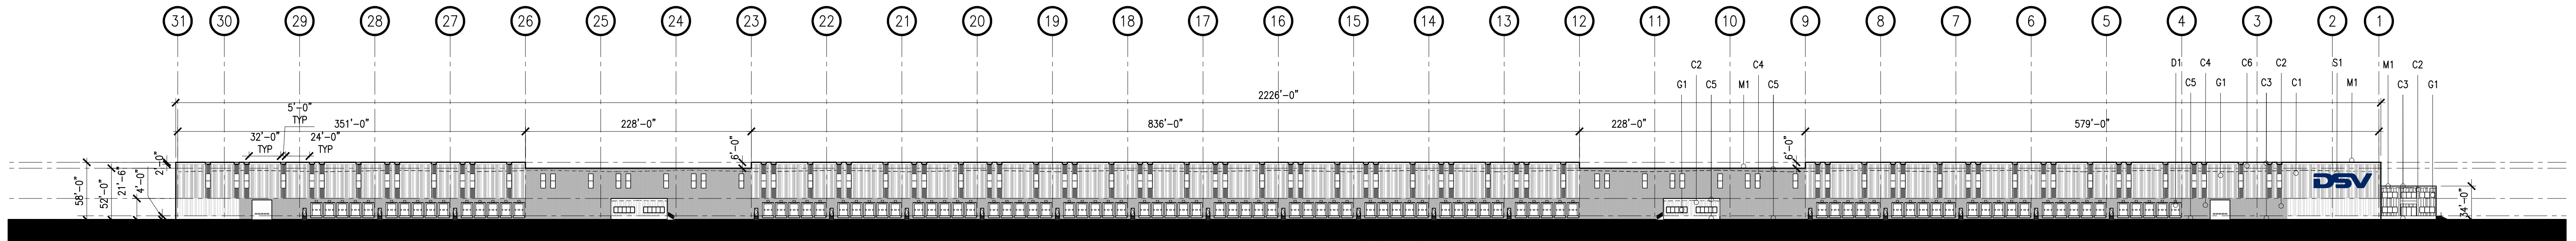

3 NORTH ELEVATION
SCALE: 1" = 75' - 0"

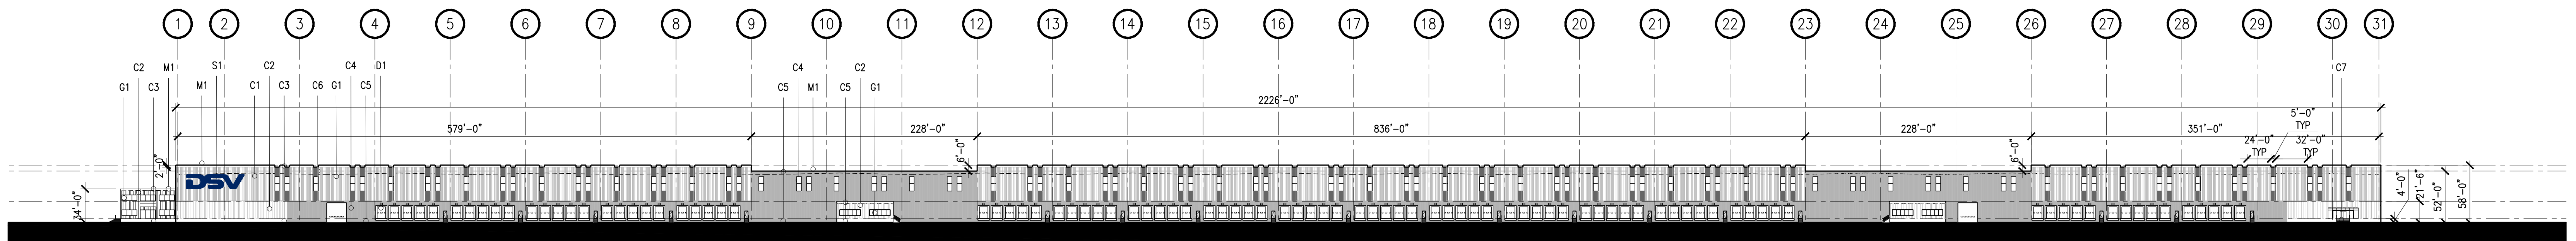

4 SOUTH ELEVATION
SCALE: 1" = 75' - 0"

Material Schedule		
Key	Material	Finish / Color
C1	Precast Concrete - Texture 1	White
C2	Precast Concrete - Texture 2	White
C3	Precast Concrete - Smooth	White
C4	Precast Concrete - Texture 2	Grey
C5	Precast Concrete - Smooth	Grey
C6	Precast Concrete - Smooth	Dark Grey
C7	Poured in Place Concrete	Architectural Finish
G1	Insulated Glazing	Clear - Low E Coated
D1	Doors	To Match Adjacent Elevation
S1	Signage	DSV Blue - Anodized Aluminum
M1	Metal Parapet Cap	To Match Adjacent Elevation
M2	Aluminum Exterior Louvers	Black - Anodized Aluminum

North		
Key	Material	Square Feet
C1	Precast White Concrete - Texture 1	48,960
C2	Precast White Concrete - Texture 2	6,402
C3	Precast White Concrete - Smooth	4,820
C4	Precast Grey Concrete - Texture 2	29,494
C5	Precast Grey Concrete - Smooth	6,099
C6	Precast Dark Grey Concrete - Smooth	6,381
G1	Glazing	7,265
D1	Doors	18,194
S1	Signage	503
M1	Metal Parapet Cap	--
		128,118

East		
Key	Material	Square Feet
C1	Precast White Concrete - Texture 1	12,304
C2	Precast White Concrete - Texture 2	7,724
C3	Precast White Concrete - Smooth	2,560
C4	Precast Grey Concrete - Texture 2	13,620
C5	Precast Grey Concrete - Smooth	1,790
C6	Precast Dark Grey Concrete - Smooth	2,550
G1	Glazing	300
D1	Doors	207
S1	Signage	503
M1	Metal Parapet Cap	--
		41,558

South		
Key	Material	Square Feet
C1	Precast White Concrete - Texture 1	48,627
C2	Precast White Concrete - Texture 2	6,393
C3	Precast White Concrete - Smooth	4,855
C4	Precast Grey Concrete - Texture 2	29,259
C5	Precast Grey Concrete - Smooth	6,086
C6	Precast Dark Grey Concrete - Smooth	6,478
C7	Poured in Place Concrete	54
G1	Glazing	7,669
D1	Doors	18,194
S1	Signage	503
M1	Metal Parapet Cap	--
		128,118

West		
Key	Material	Square Feet
C1	Precast White Concrete - Texture 1	12,303
C2	Precast White Concrete - Texture 2	11,175
C3	Precast White Concrete - Smooth	3,917
C4	Precast Grey Concrete - Texture 2	4,773
C5	Precast Grey Concrete - Smooth	597
C6	Precast Dark Grey Concrete - Smooth	2,550
C7	Poured in Place Concrete	433
G1	Glazing	3,779
D1	Doors	103
S1	Signage	503
M1	Metal Parapet Cap	--
M2	Aluminum Exterior Louvers	1,425
		41,558



DSV LEGACY BUSINESS PARK
EAST OF ELLSWORTH ROAD AND NORTH OF PECOS ROAD
MESA, ARIZONA