




**1** 1ST FLOOR PLAN  
SCALE: 1/8" = 1'-0"

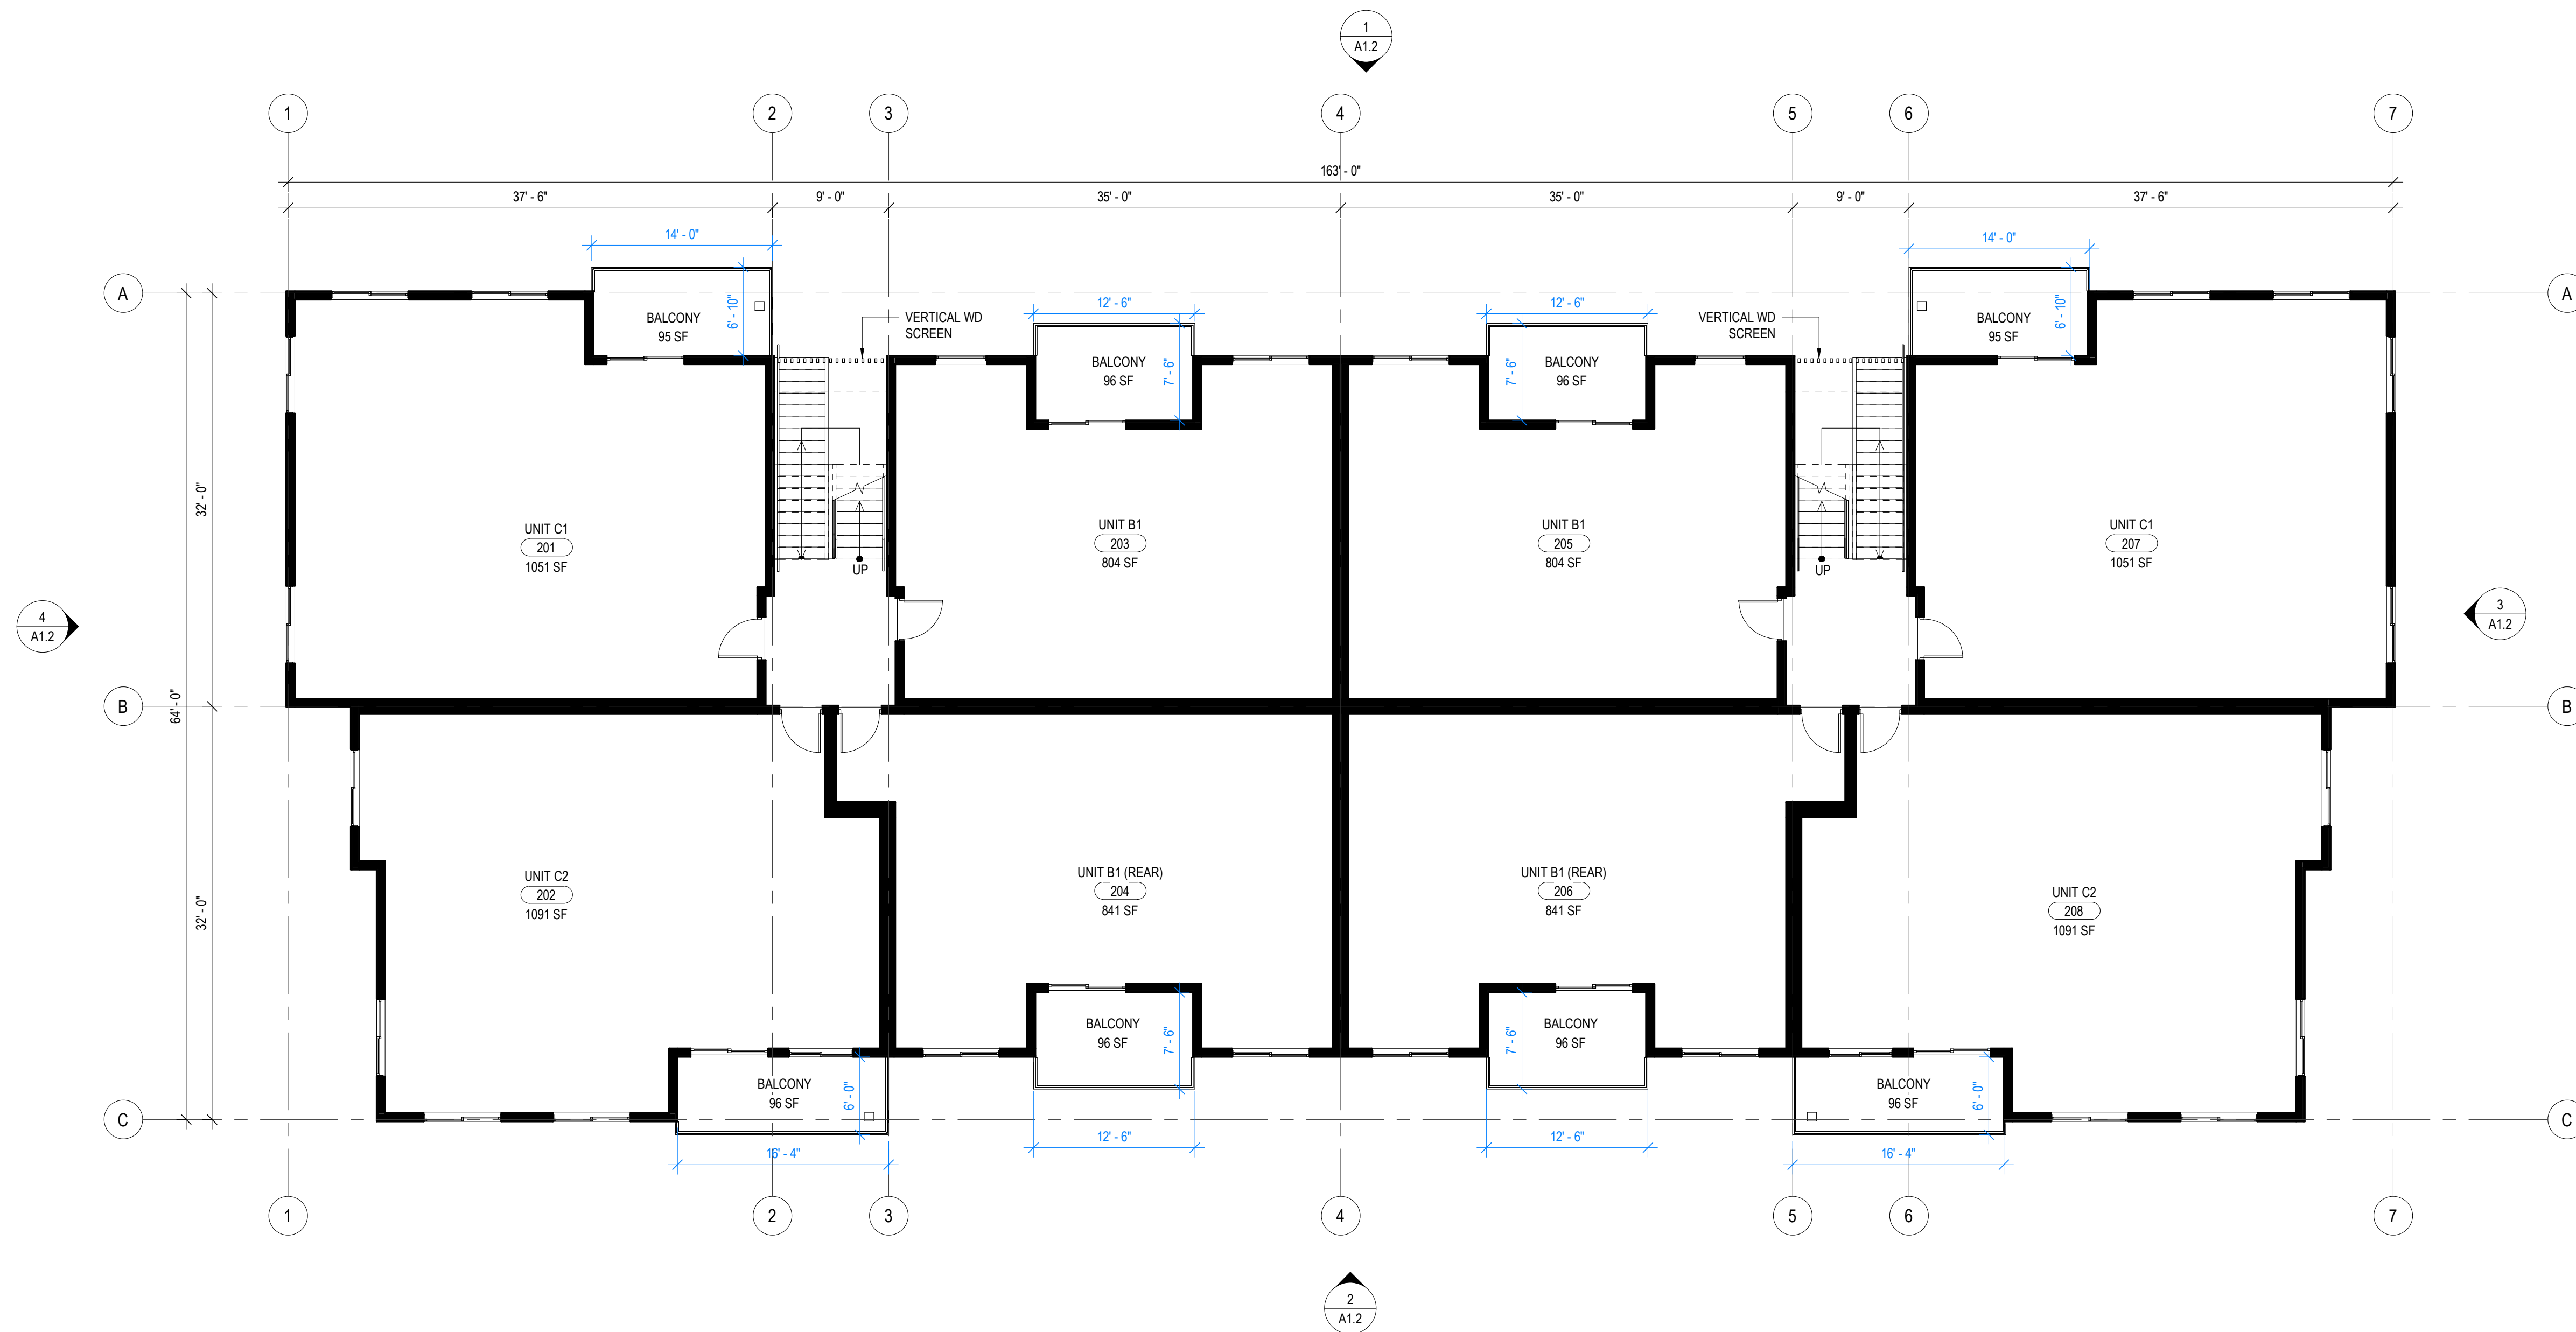


1 2ND AND 3RD FLOOR PLAN  
SCALE: 1/8" = 1'-0"

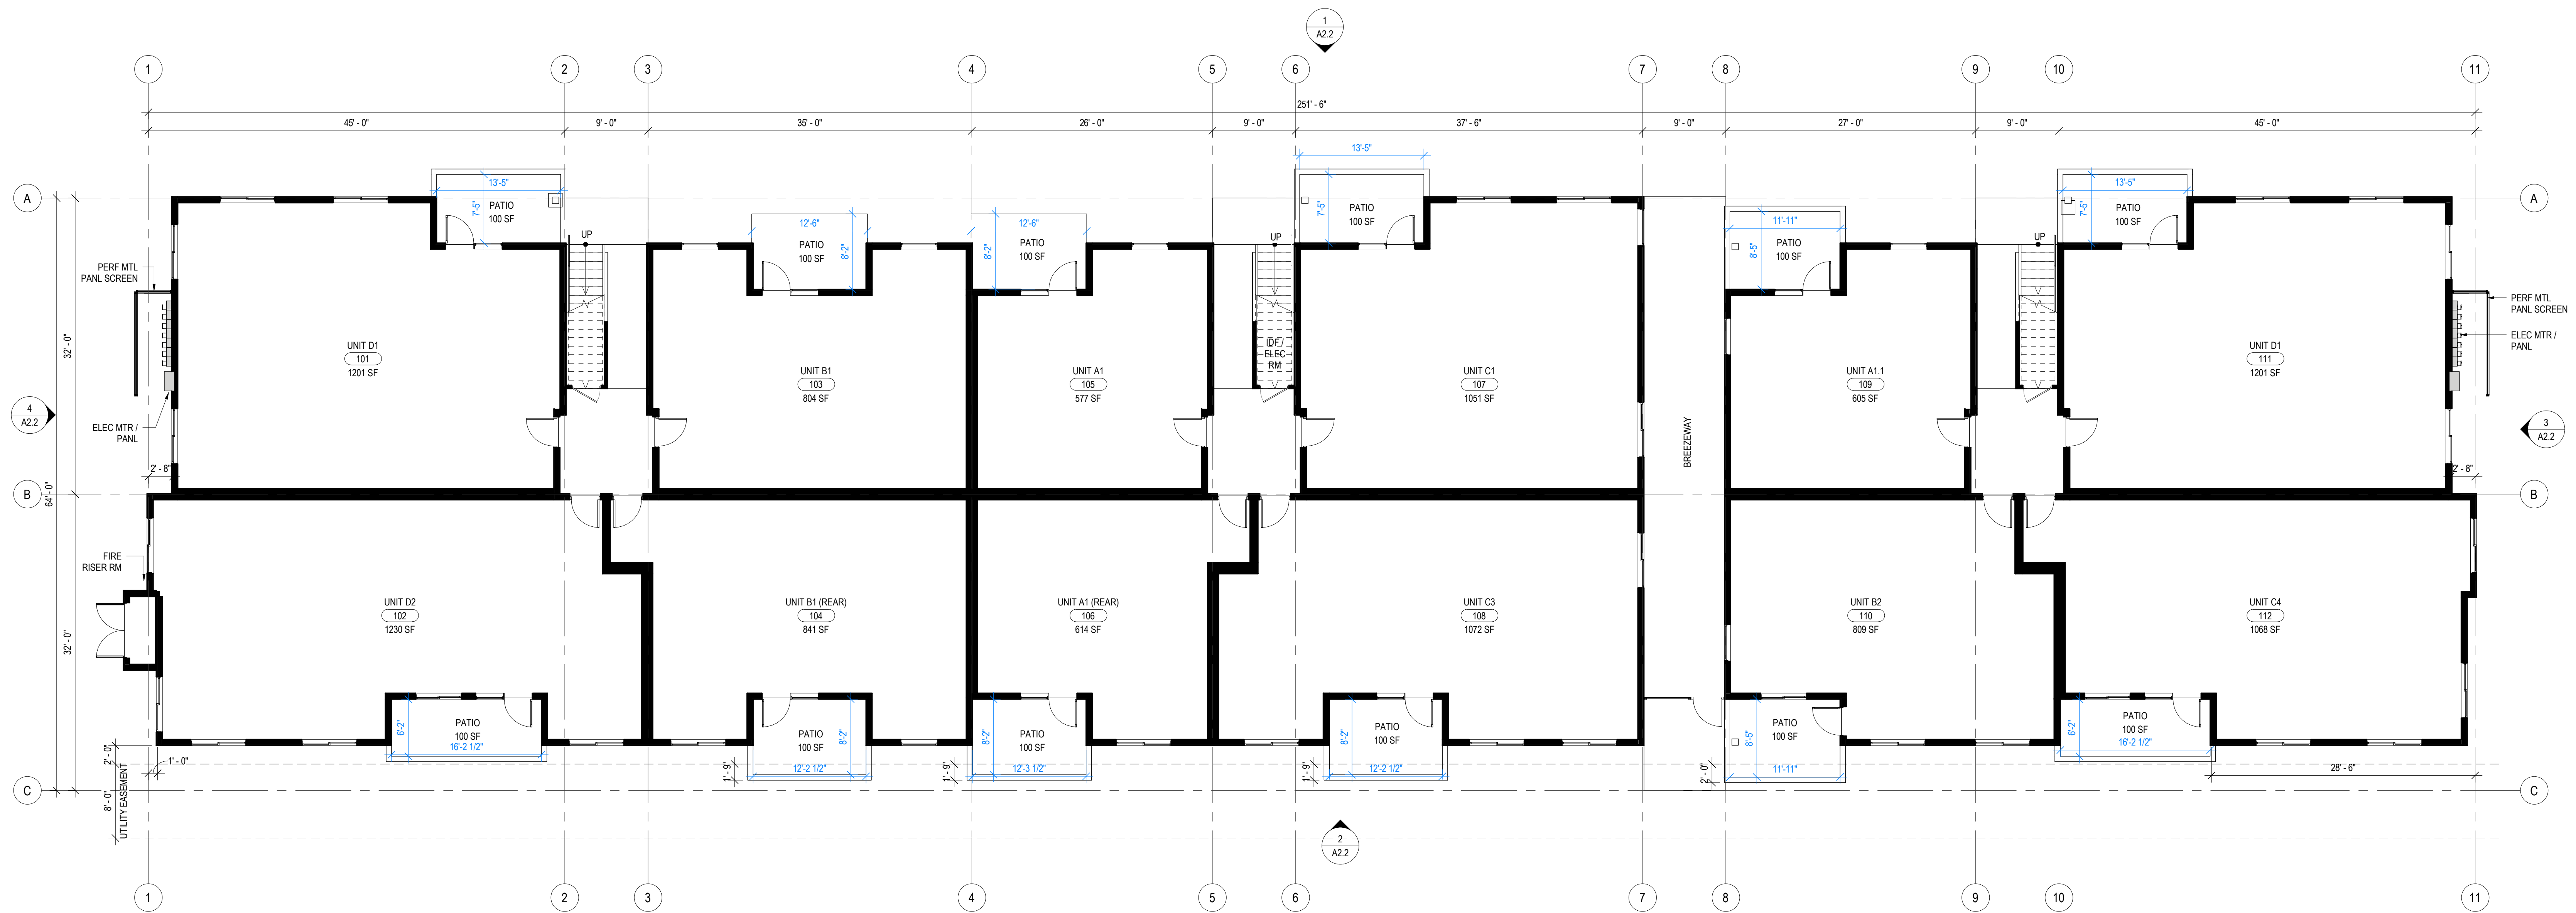


**1 1ST FLOOR PLAN**  
SCALE: 1/8" = 1'-0"

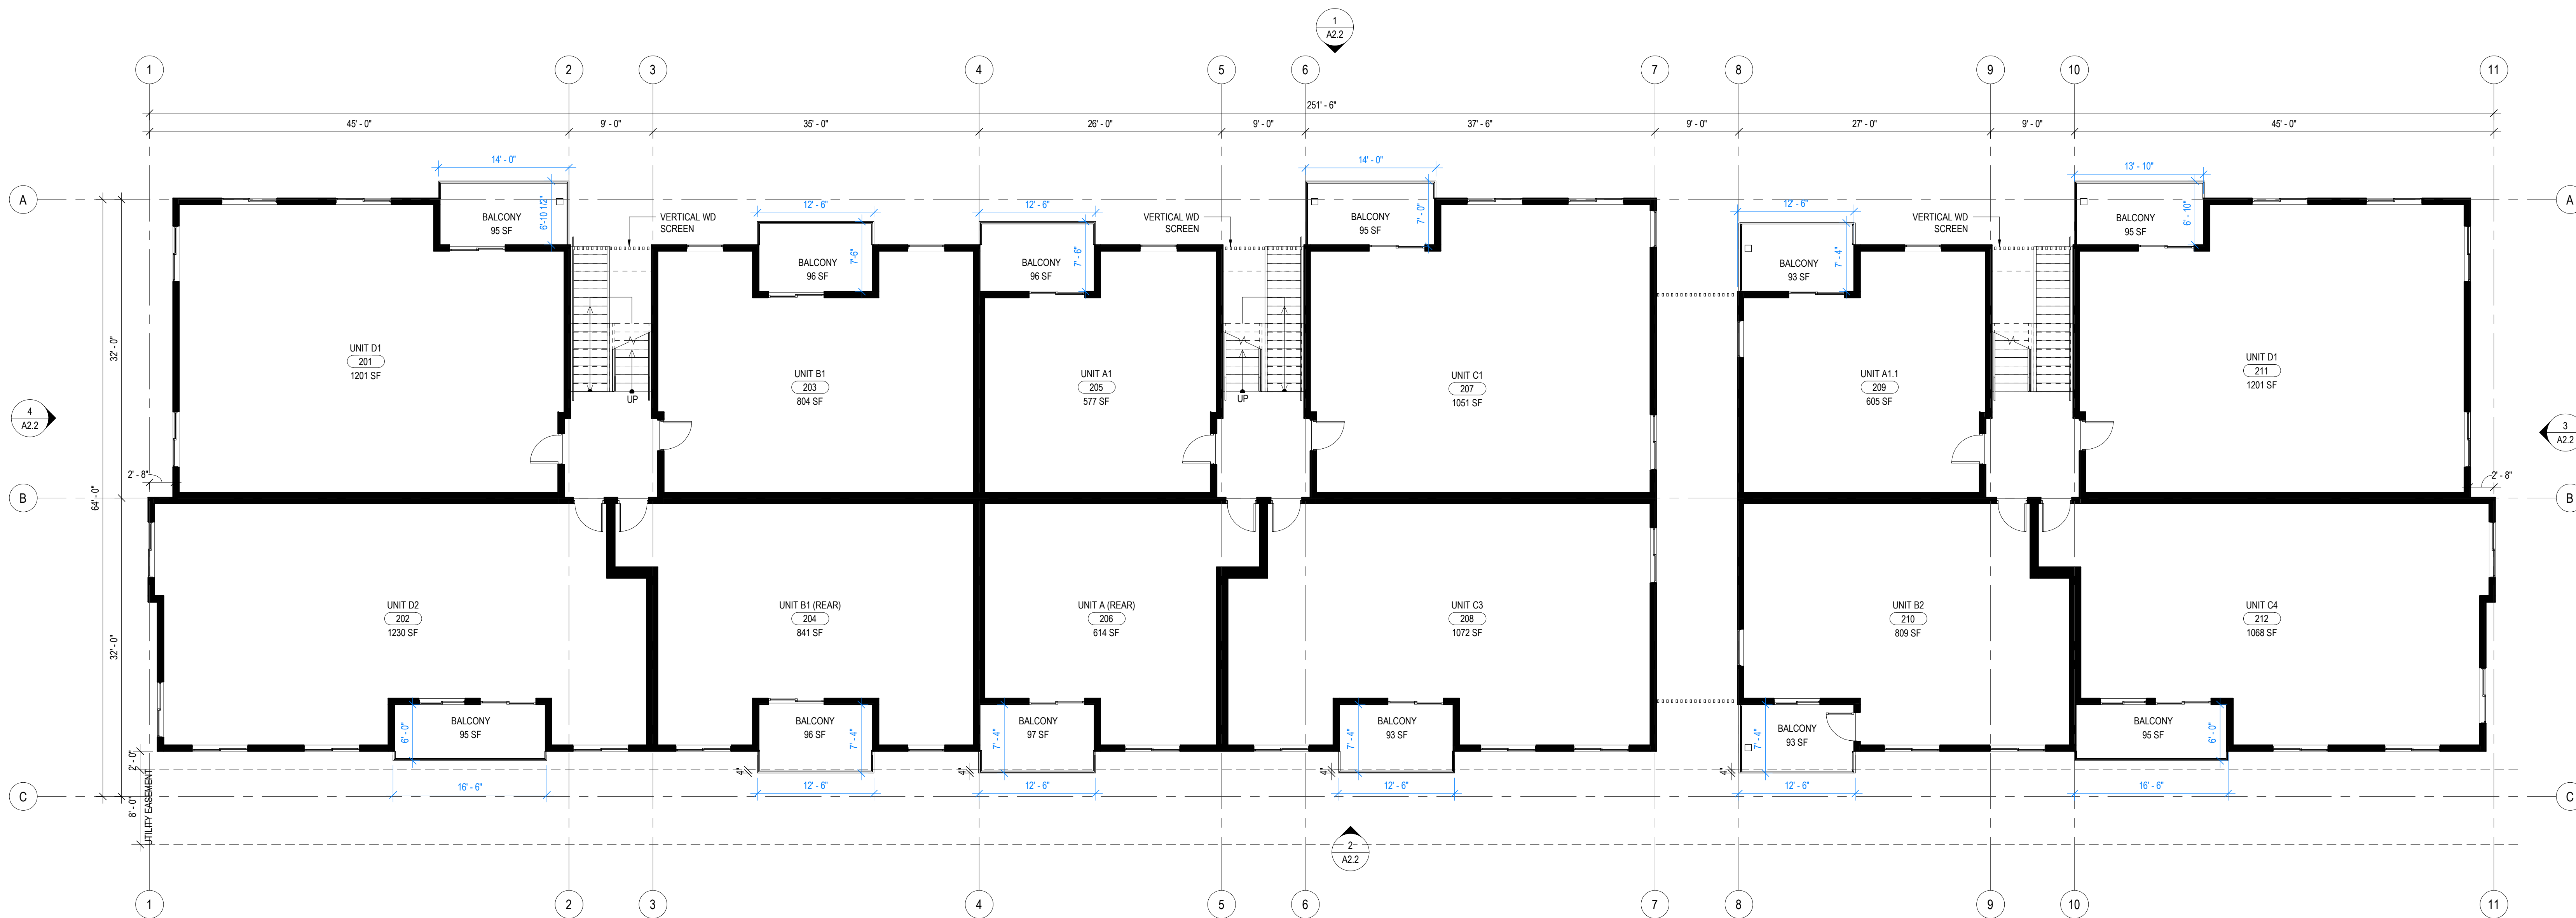


**1** 2ND AND 3RD FLOOR PLAN  
SCALE: 1/8" = 1'-0"

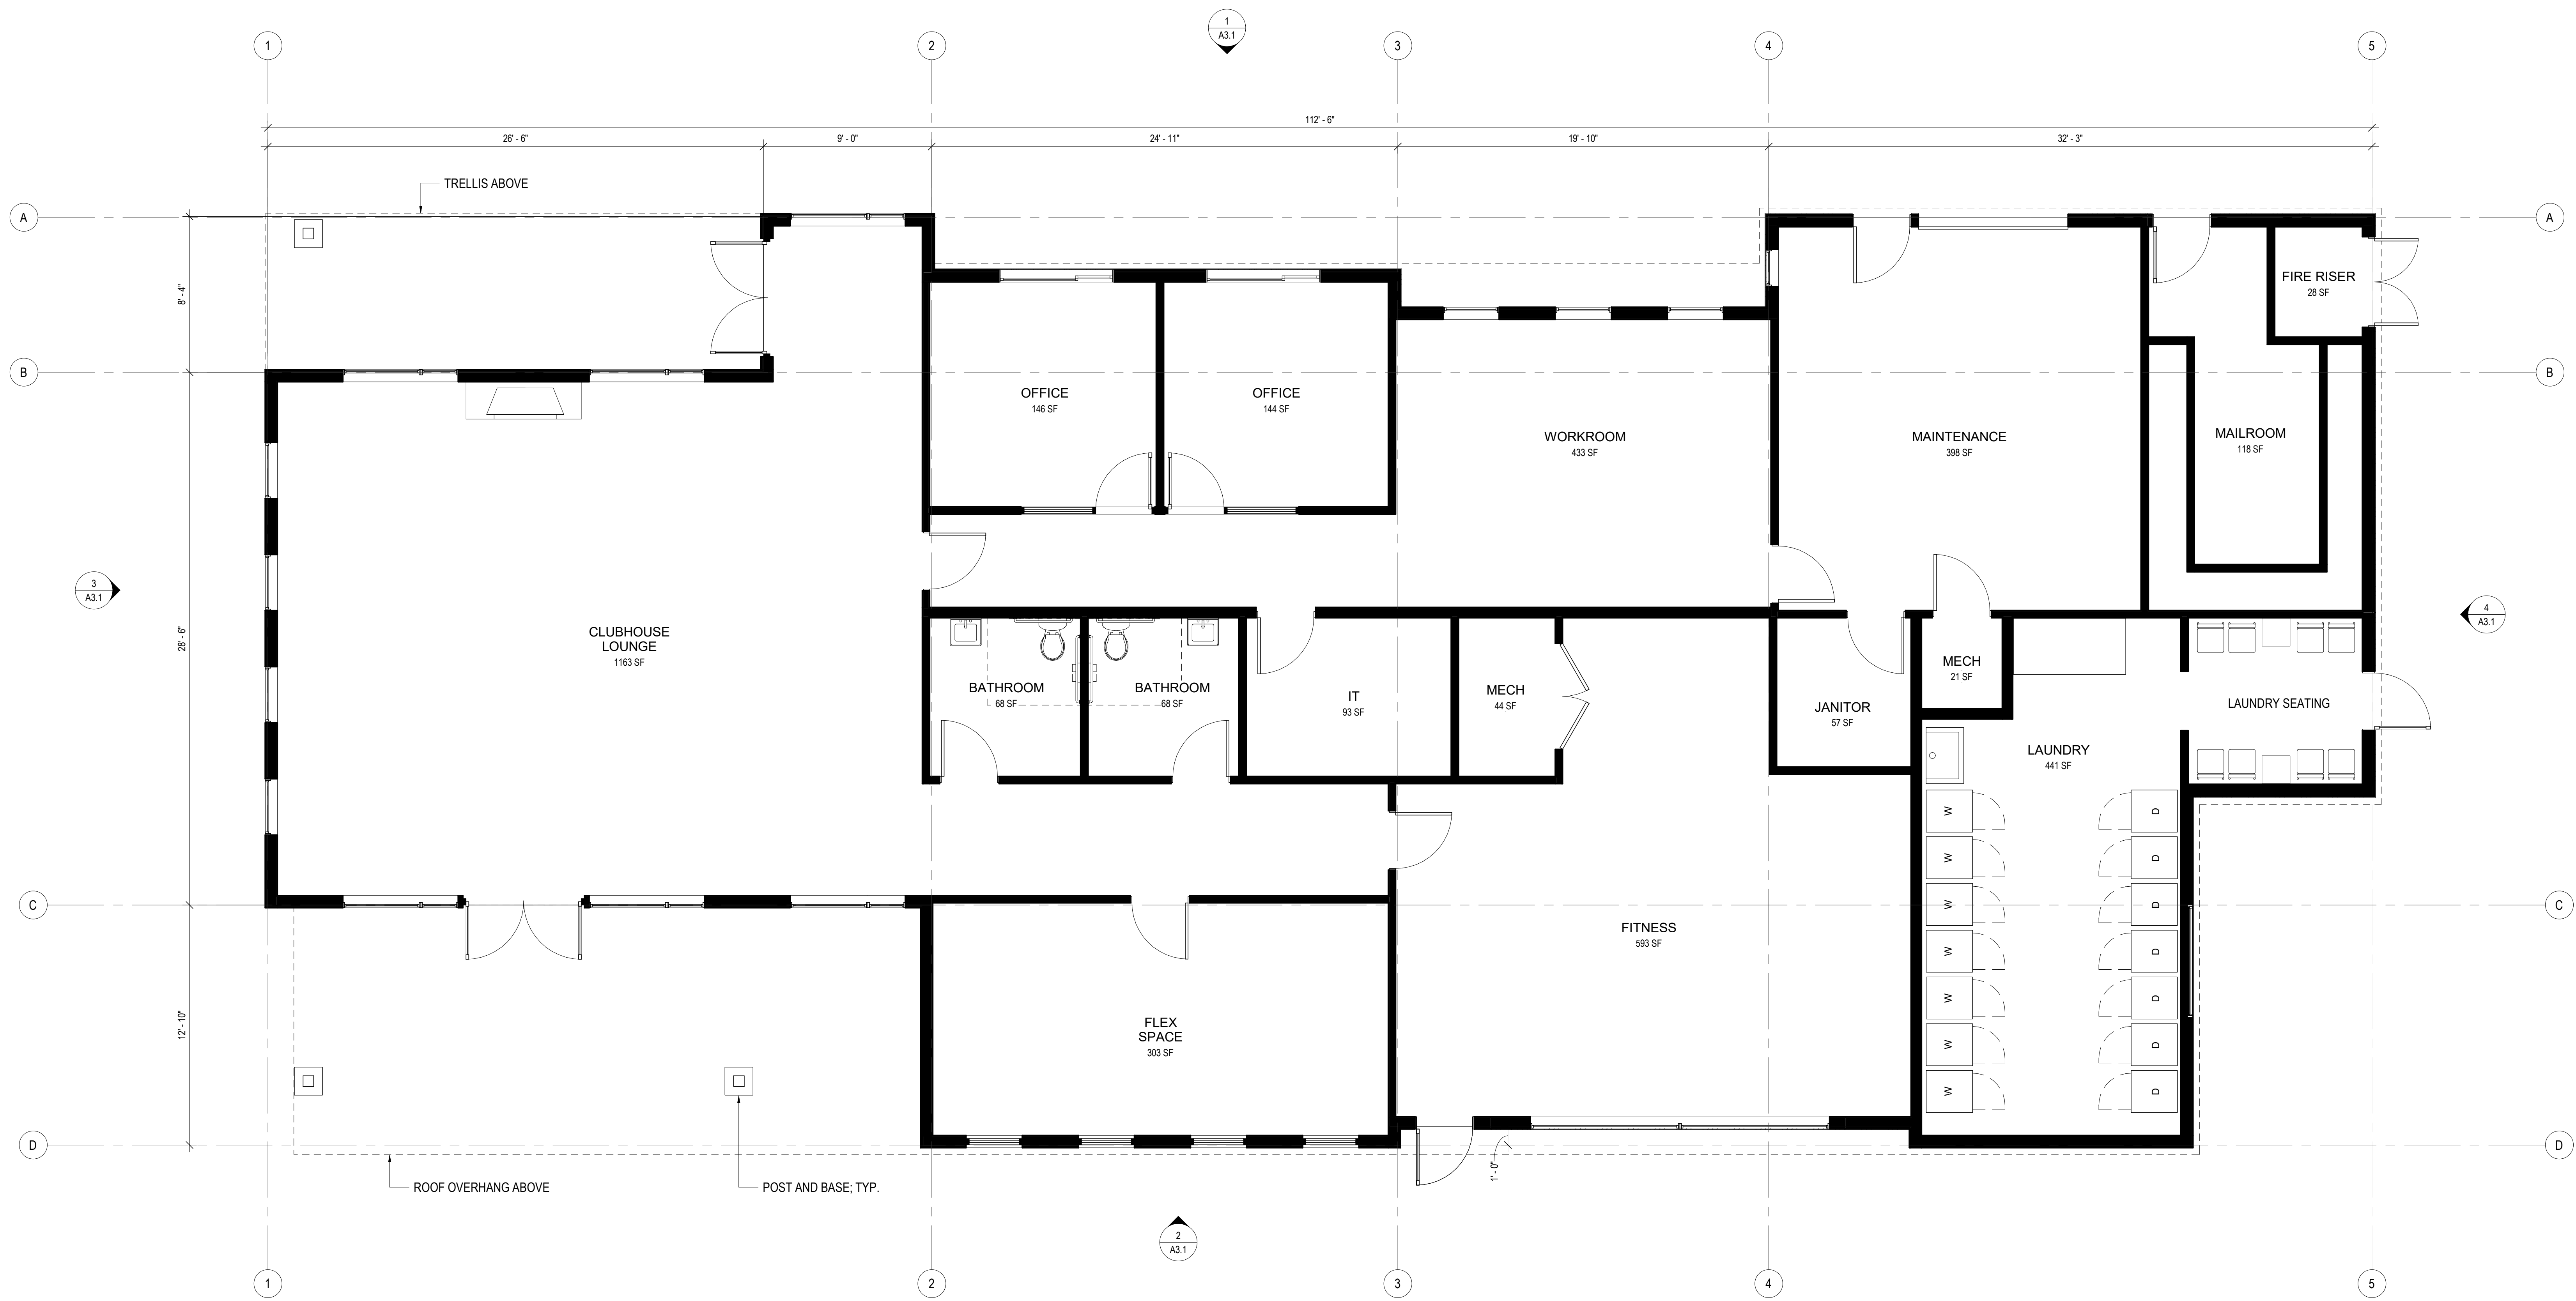


1 CLUBHOUSE PLAN  
SCALE: 1/4" = 1'-0"

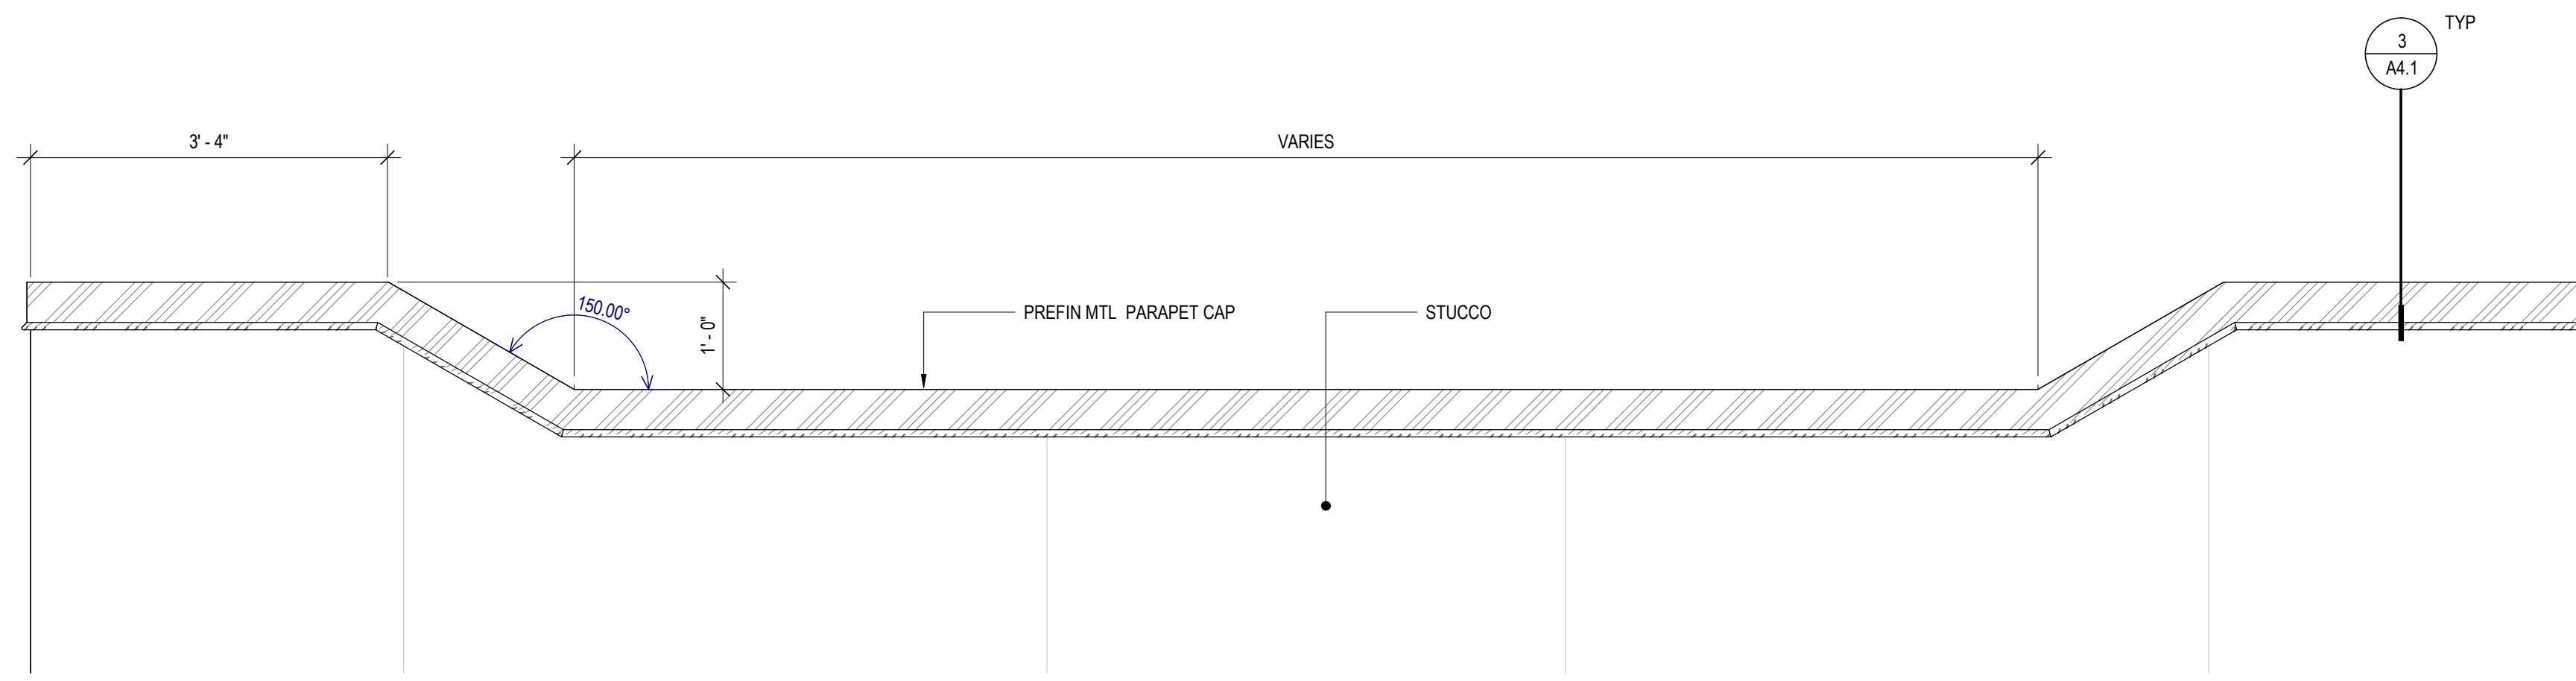


**2 HIGH PARAPET PROFILE**  
SCALE: 3/4" = 1'-0"

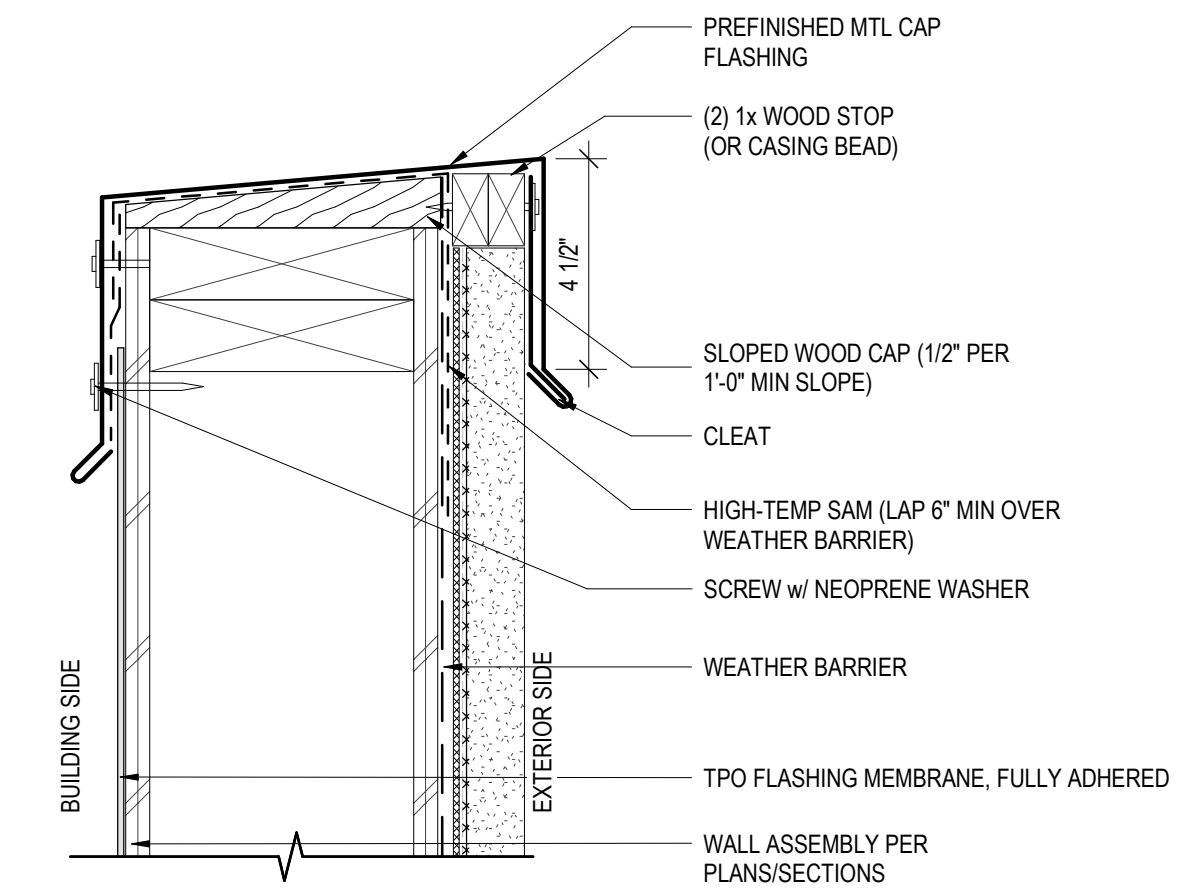

**3 PARAPET CAP**  
SCALE: 3" = 1'-0"

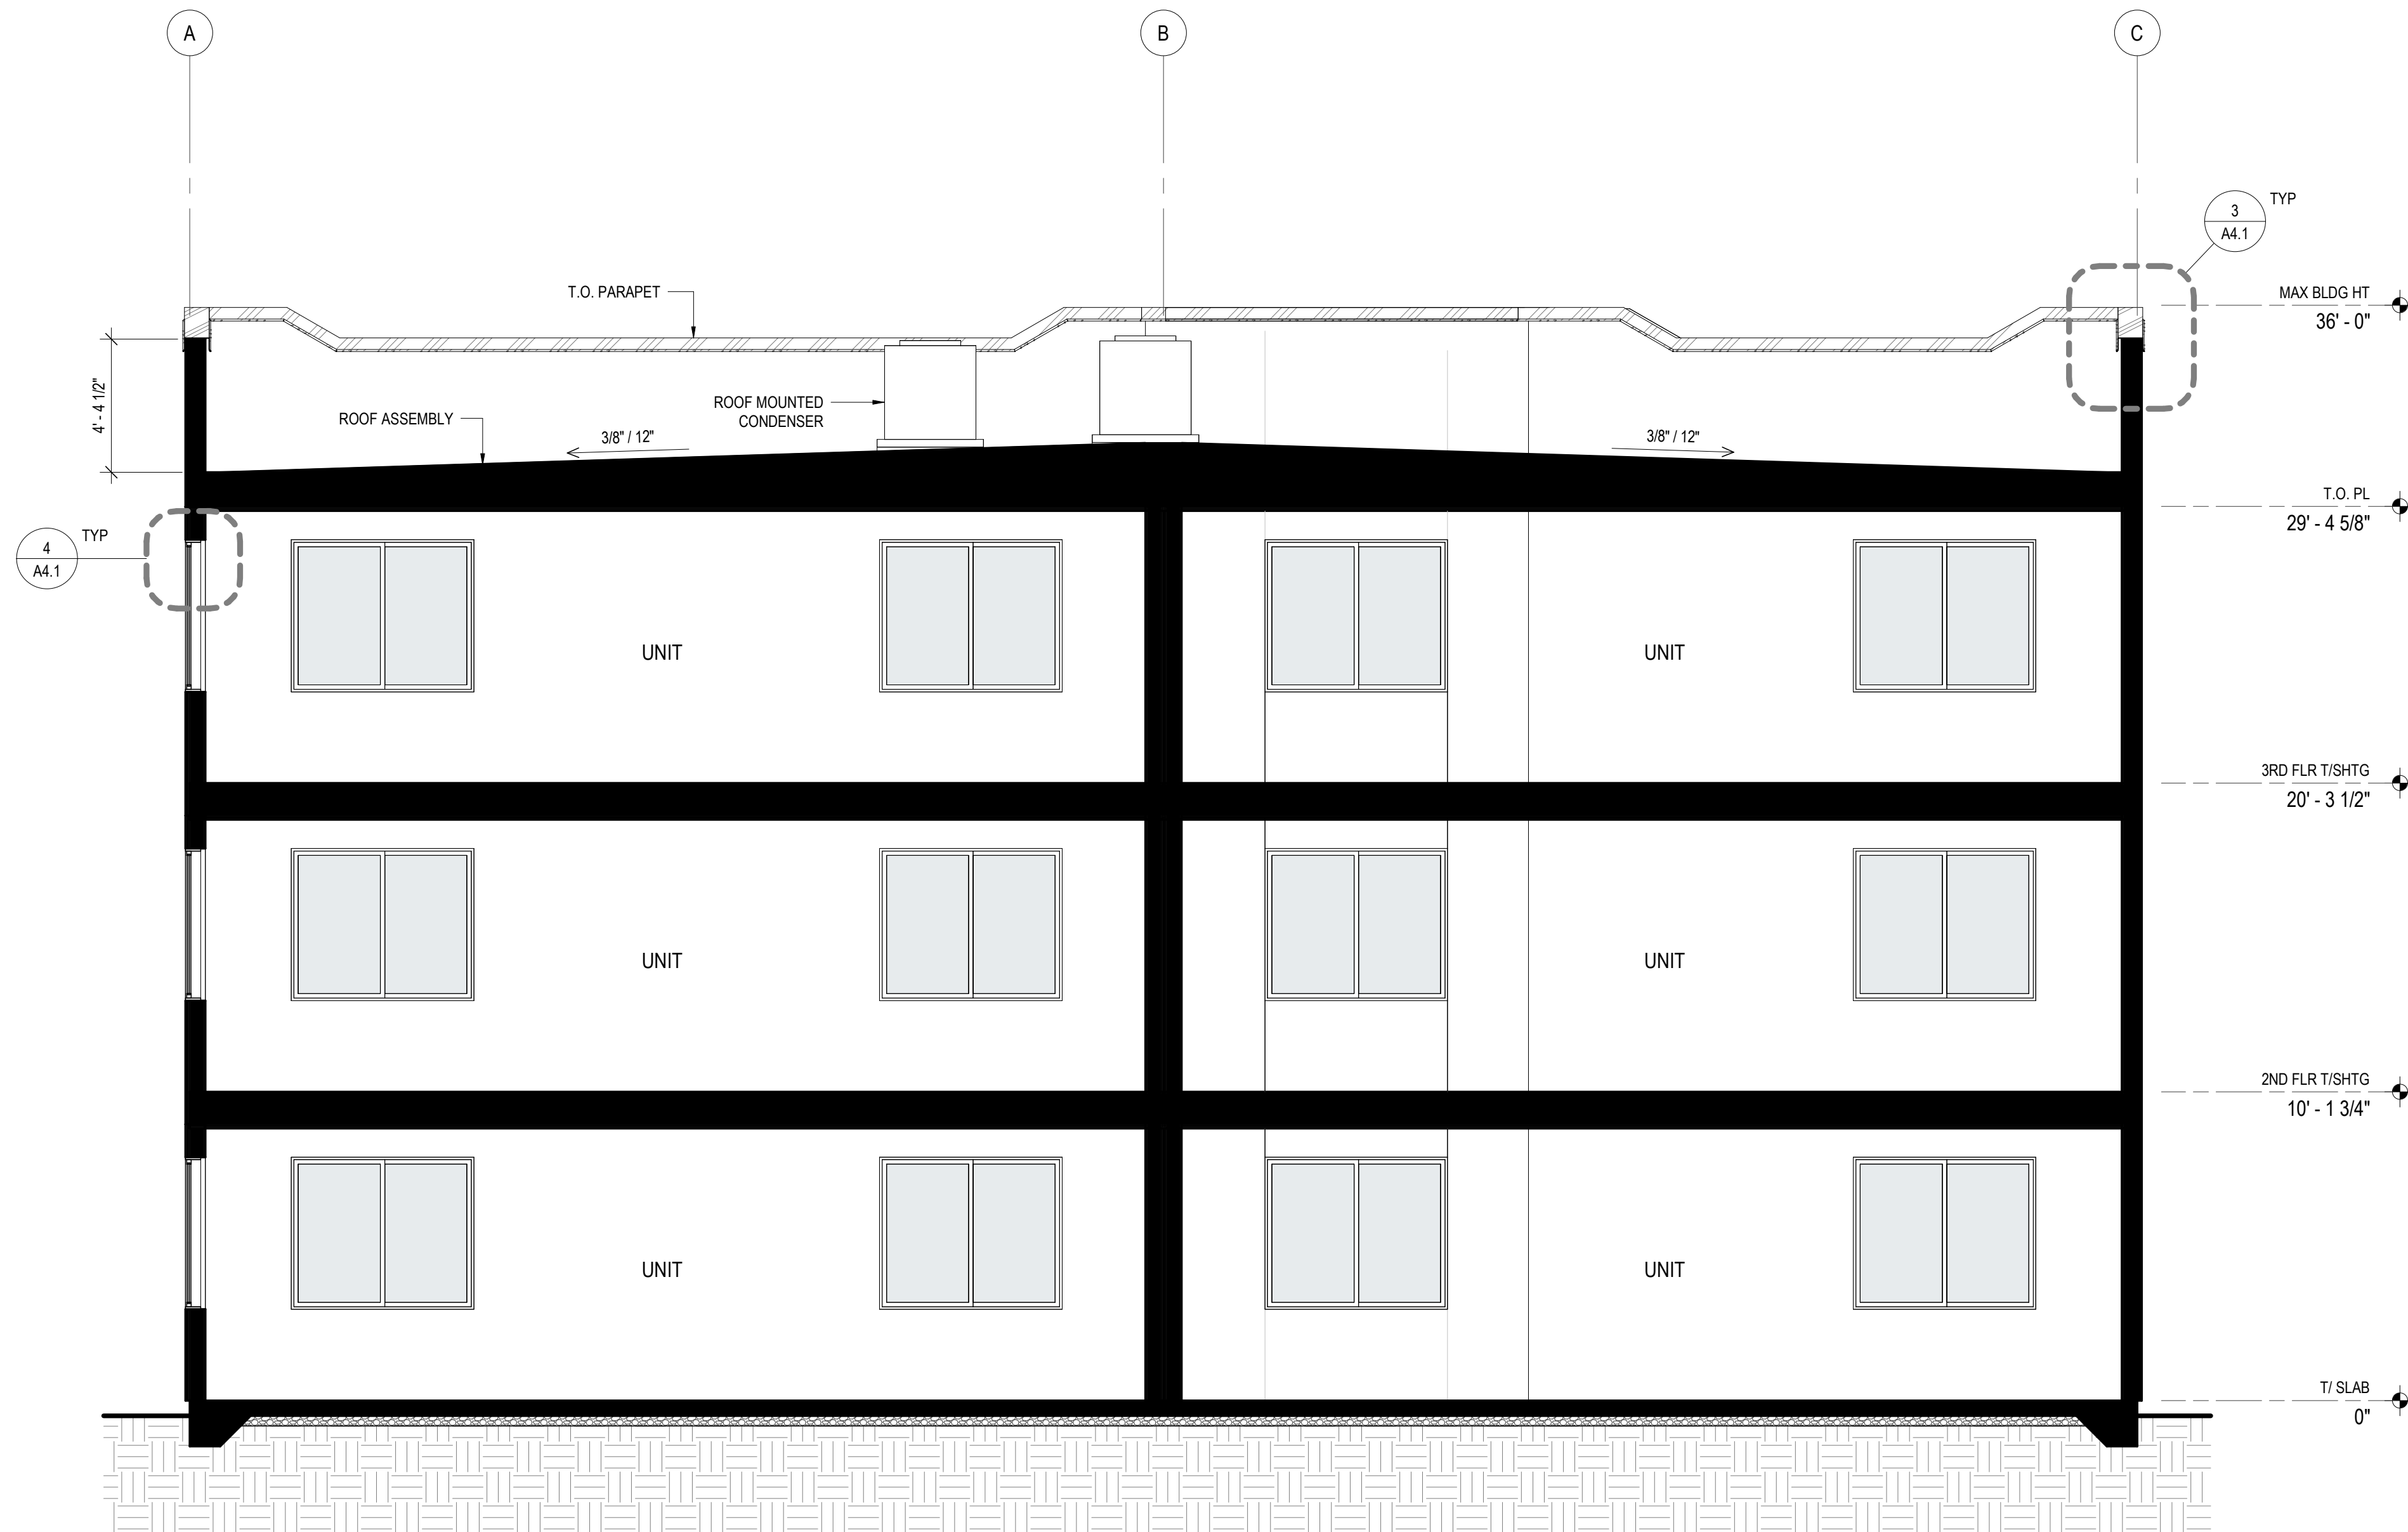

**1 TYPICAL CROSS SECTION**  
SCALE: 1/4" = 1'-0"

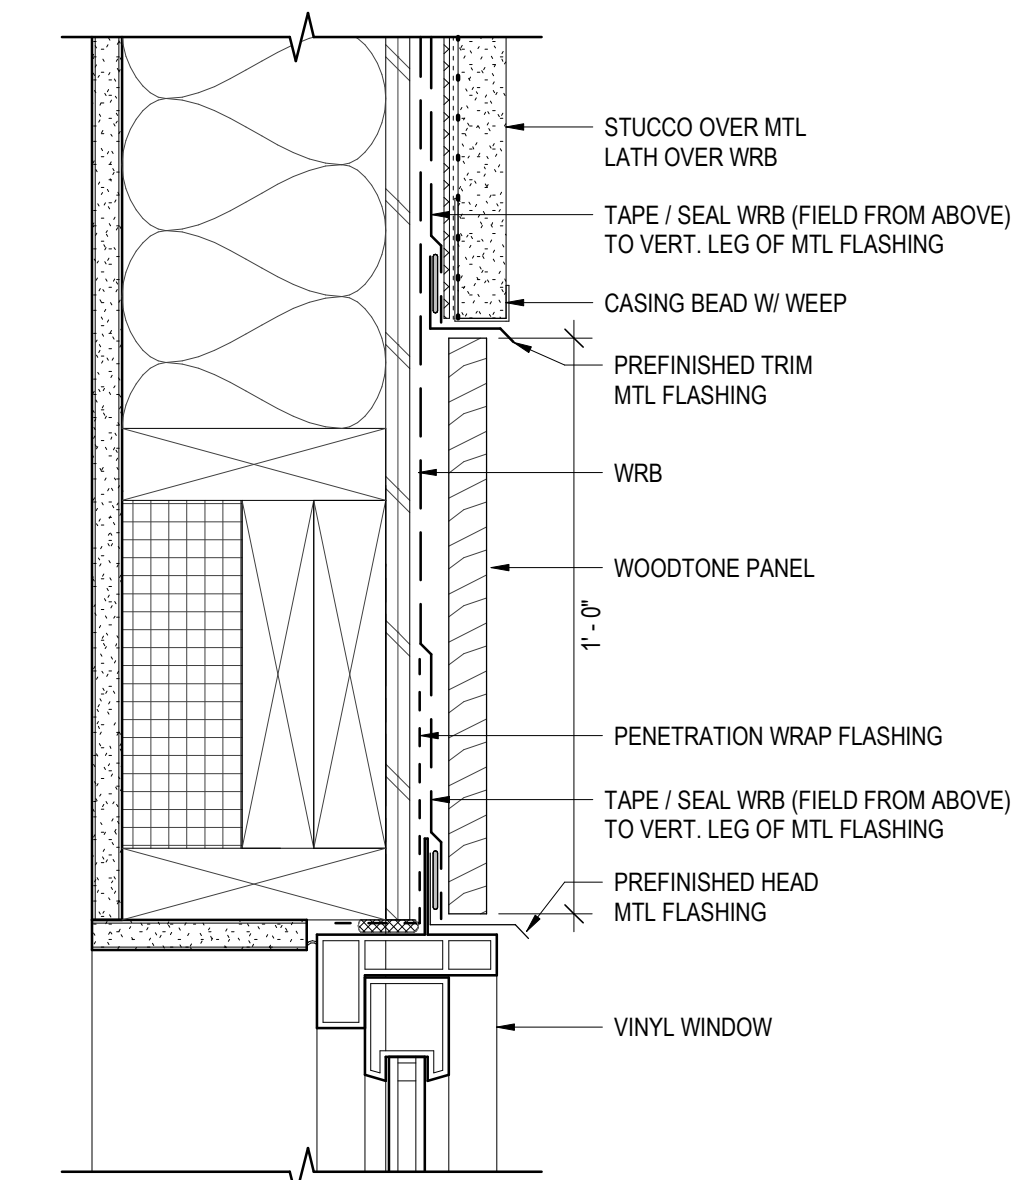

**4 WOODTONE AT WINDOW HEAD**  
SCALE: 3" = 1'-0"