


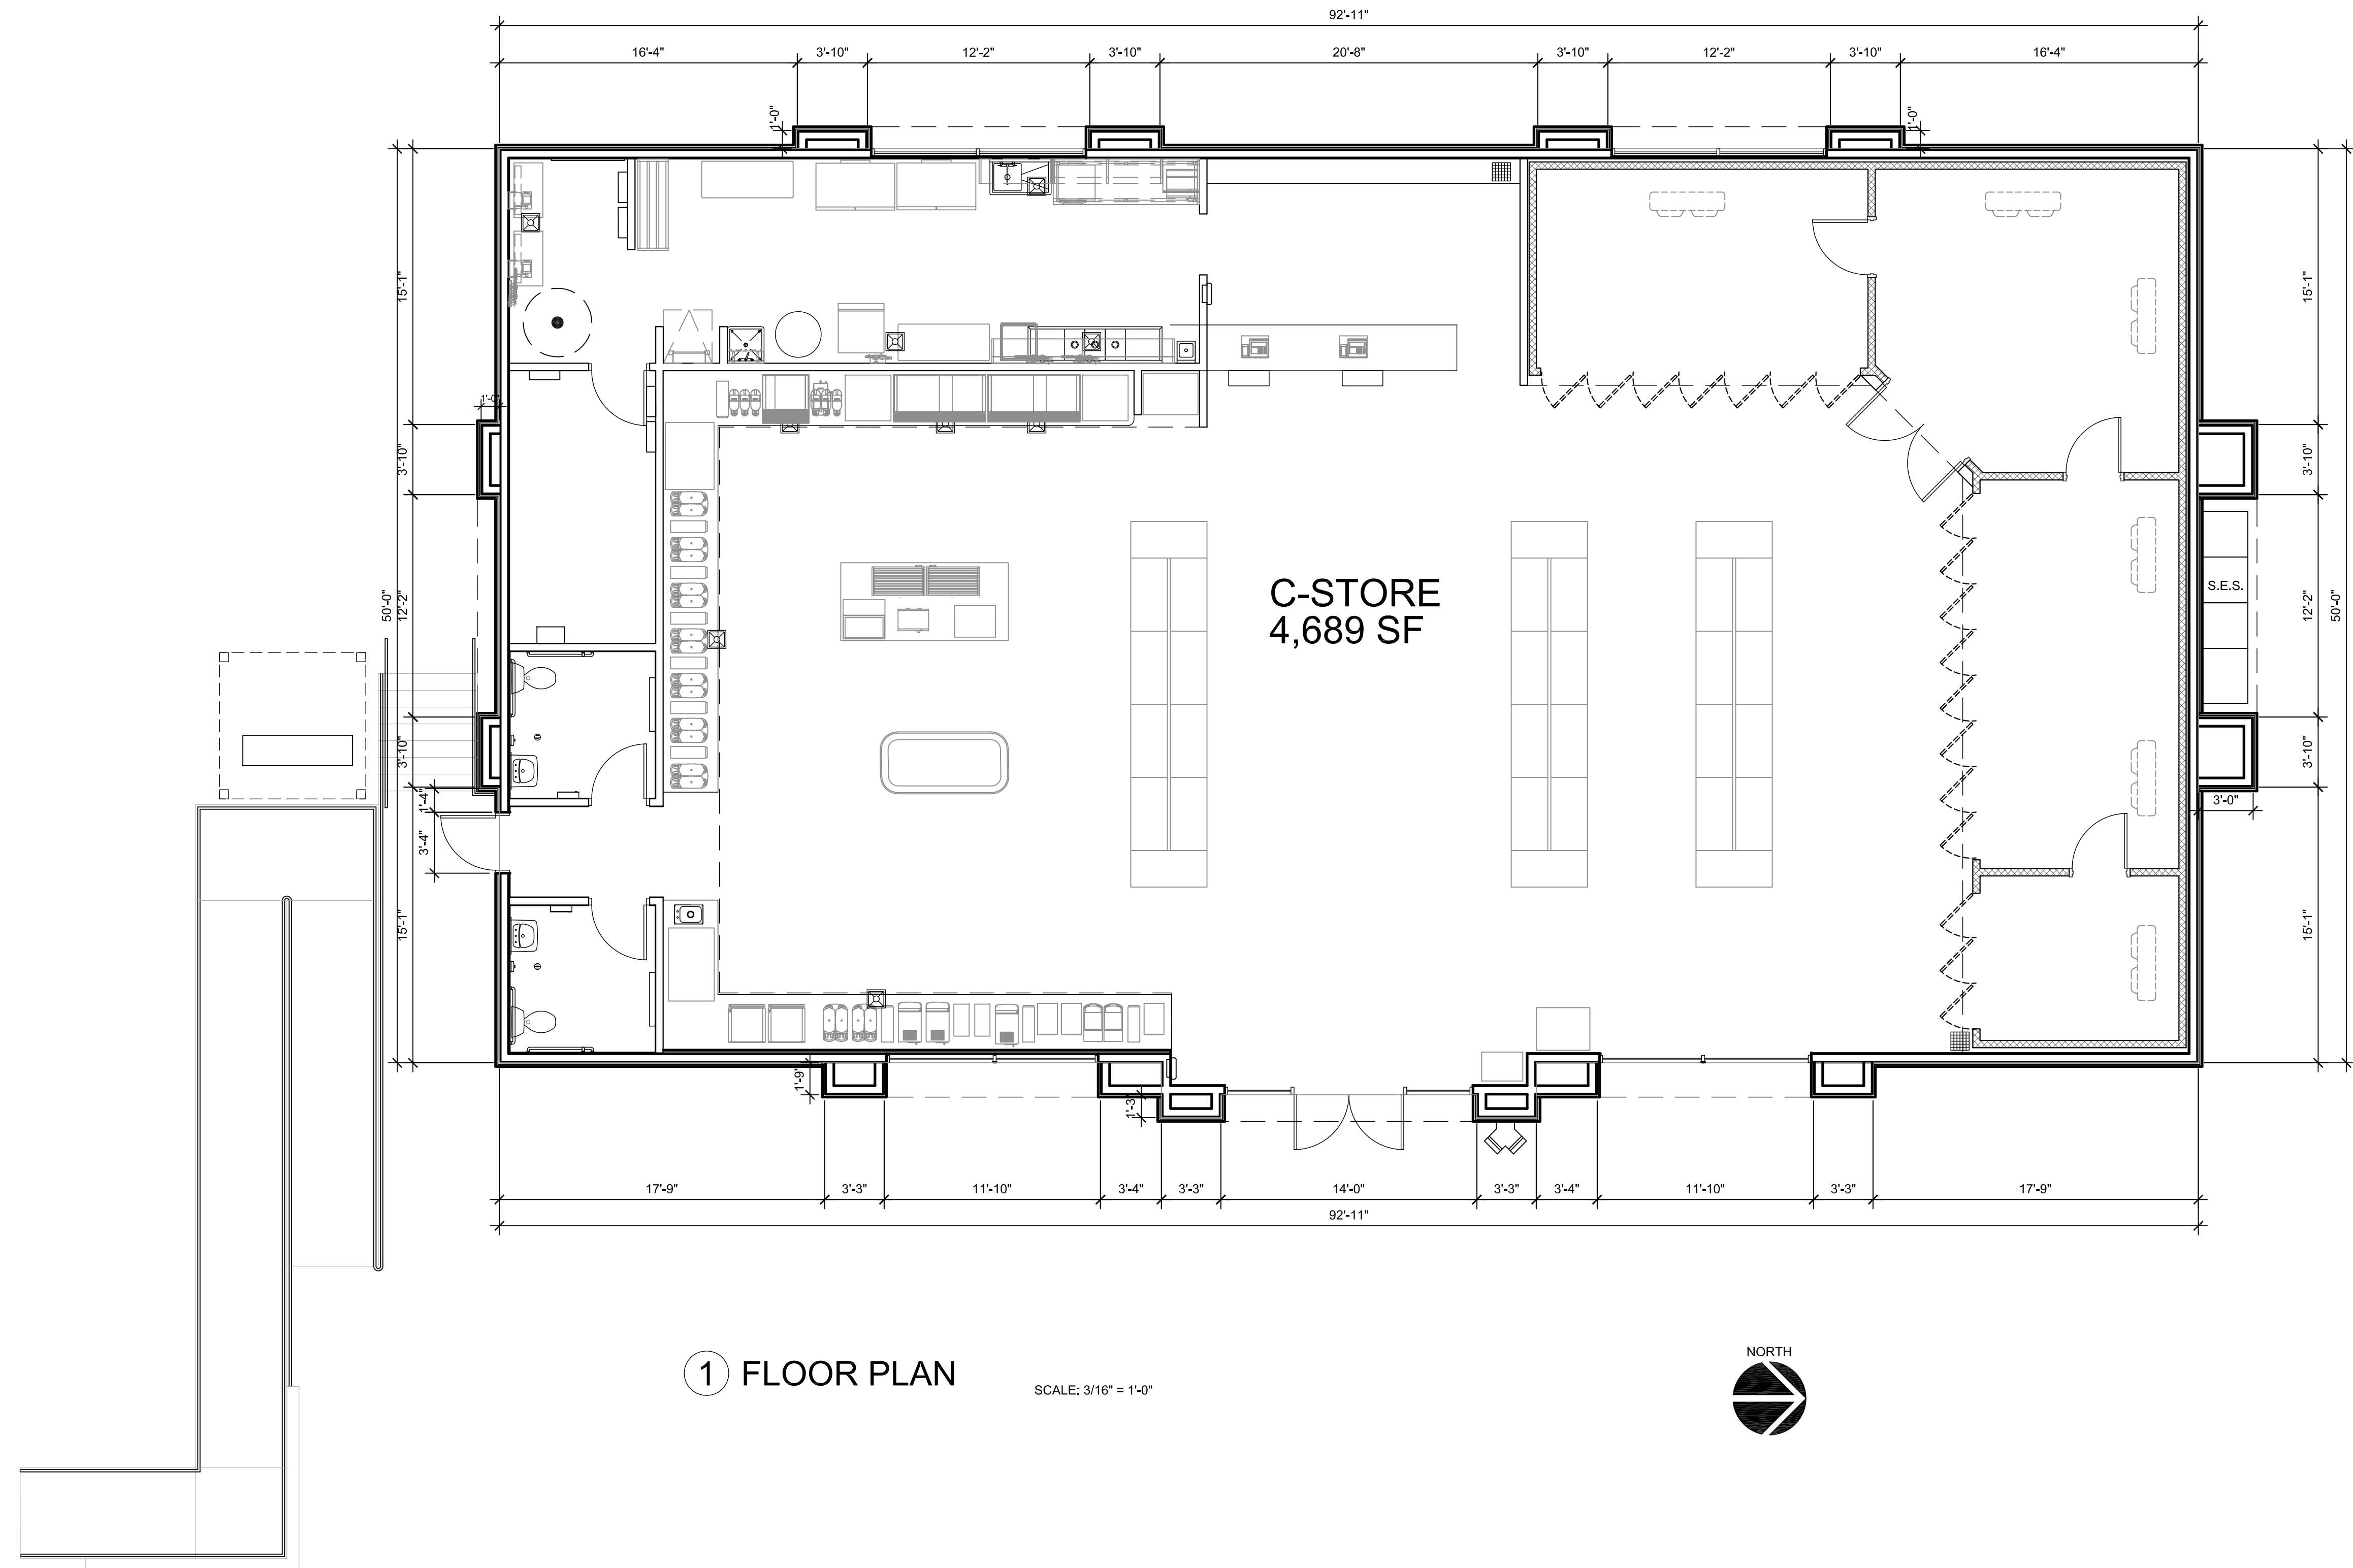

1 FLOOR PLAN

SCALE: 3/16" = 1'-0"



**ARCHICON**  
Architecture & Interiors, L.C.  
5055 E WASHINGTON STREET  
SUITE 200  
PHOENIX, ARIZONA 85034  
(602) 222-4266  
FAX (602) 279-4305  
www.ARCHICON.COM

**TERRIBLE'S**  
1432 S CRISMON ROAD  
MESA, ARIZONA

PROJECT NUMBER: 2528110-04  
PROJECT MANAGER: JEFF K  
DRAWN BY: JEFF K  
CHECKED BY: JEFF K

| NO | REVISION | DATE |
|----|----------|------|
|    |          |      |
|    |          |      |
|    |          |      |
|    |          |      |
|    |          |      |

SHEET DESCRIPTION  
FLOOR PLAN



SHEET NO.

**DR-02**

ISSUE DATE: 9 JUL 2026