

14833 W. Winslow Ave.
 Goodyear, AZ 85395
 Phone 623-535-5526
 Fax 623-535-5546


Project Manager: K. AMEN
Drawn by: E. BAILEY
Checked by: K. AMEN
Project Number: 21204

MESA DOGS 24/7
 2154 E. BASELINE RD. MESA, AZ 85204

#6,830 USF

REVISIONS:
1 CITY COMMENTS 5/3/21
2 CITY COMMENTS 5/12/21


DATE:	ISSUED FOR:
3/19/21	SUP
SHEET:	

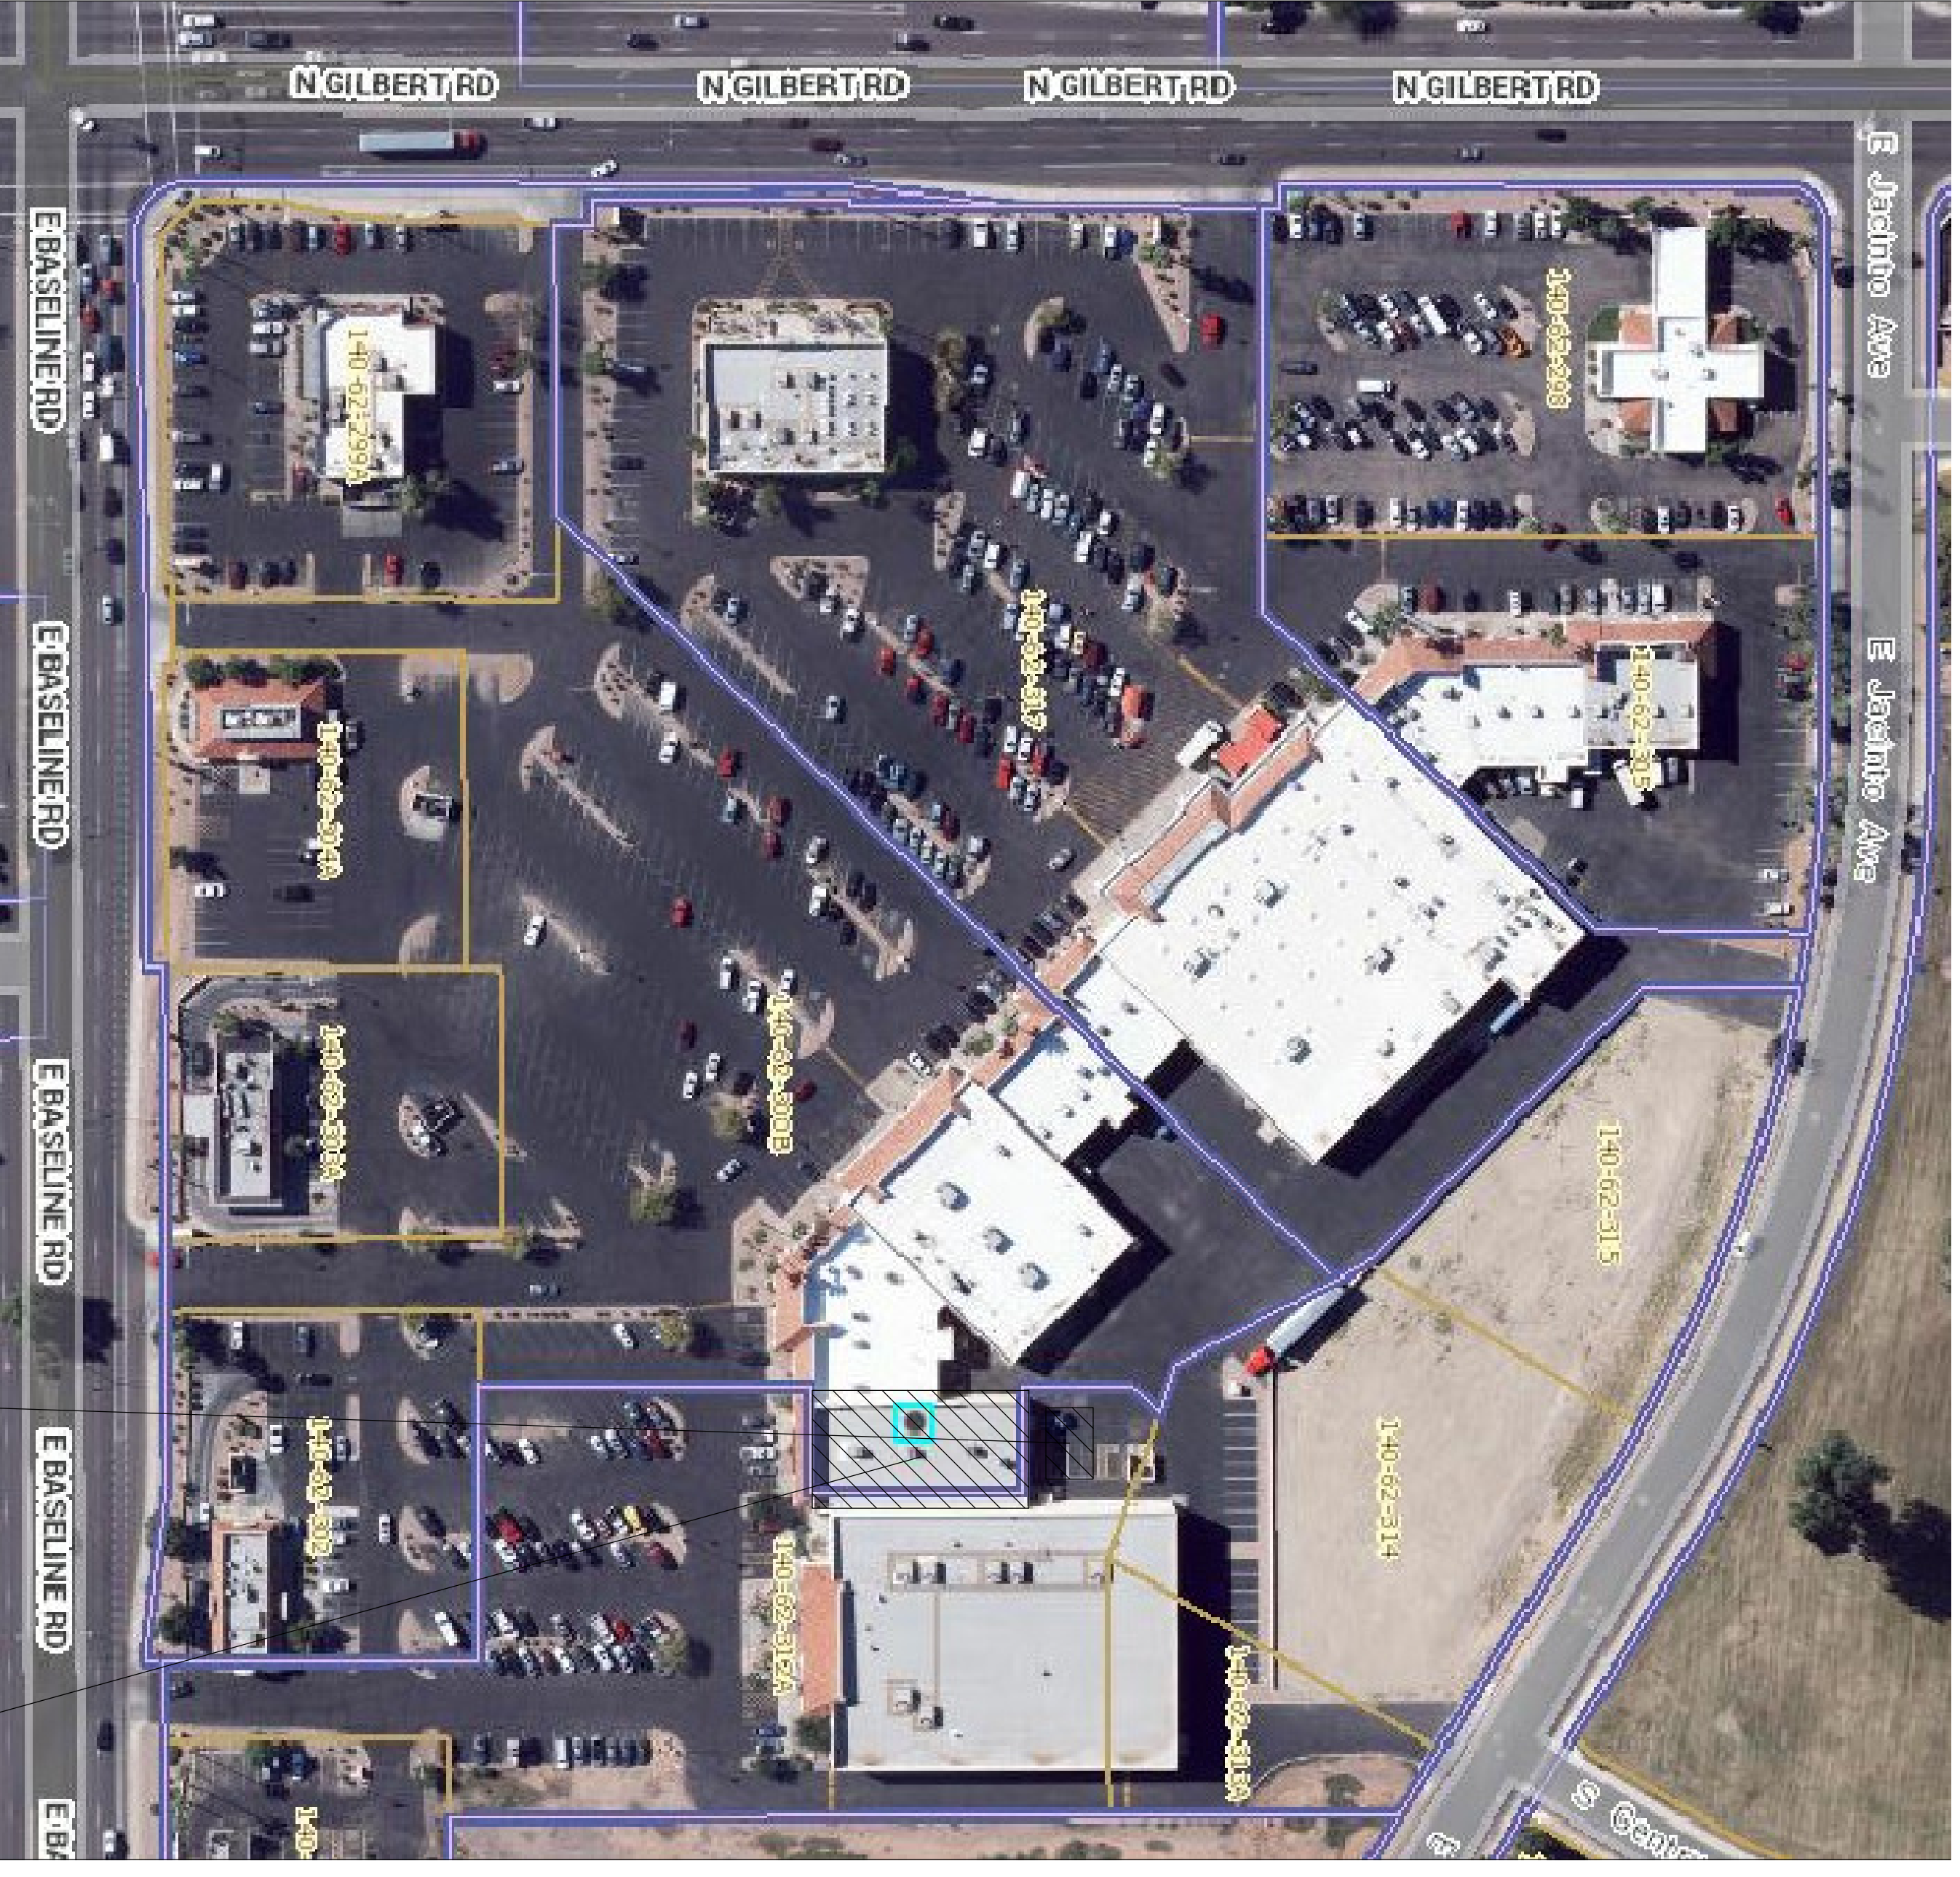

VICINITY SITE PLAN
 SCALE: NTS

PROPOSED SUITE

PROPOSED OUTDOOR

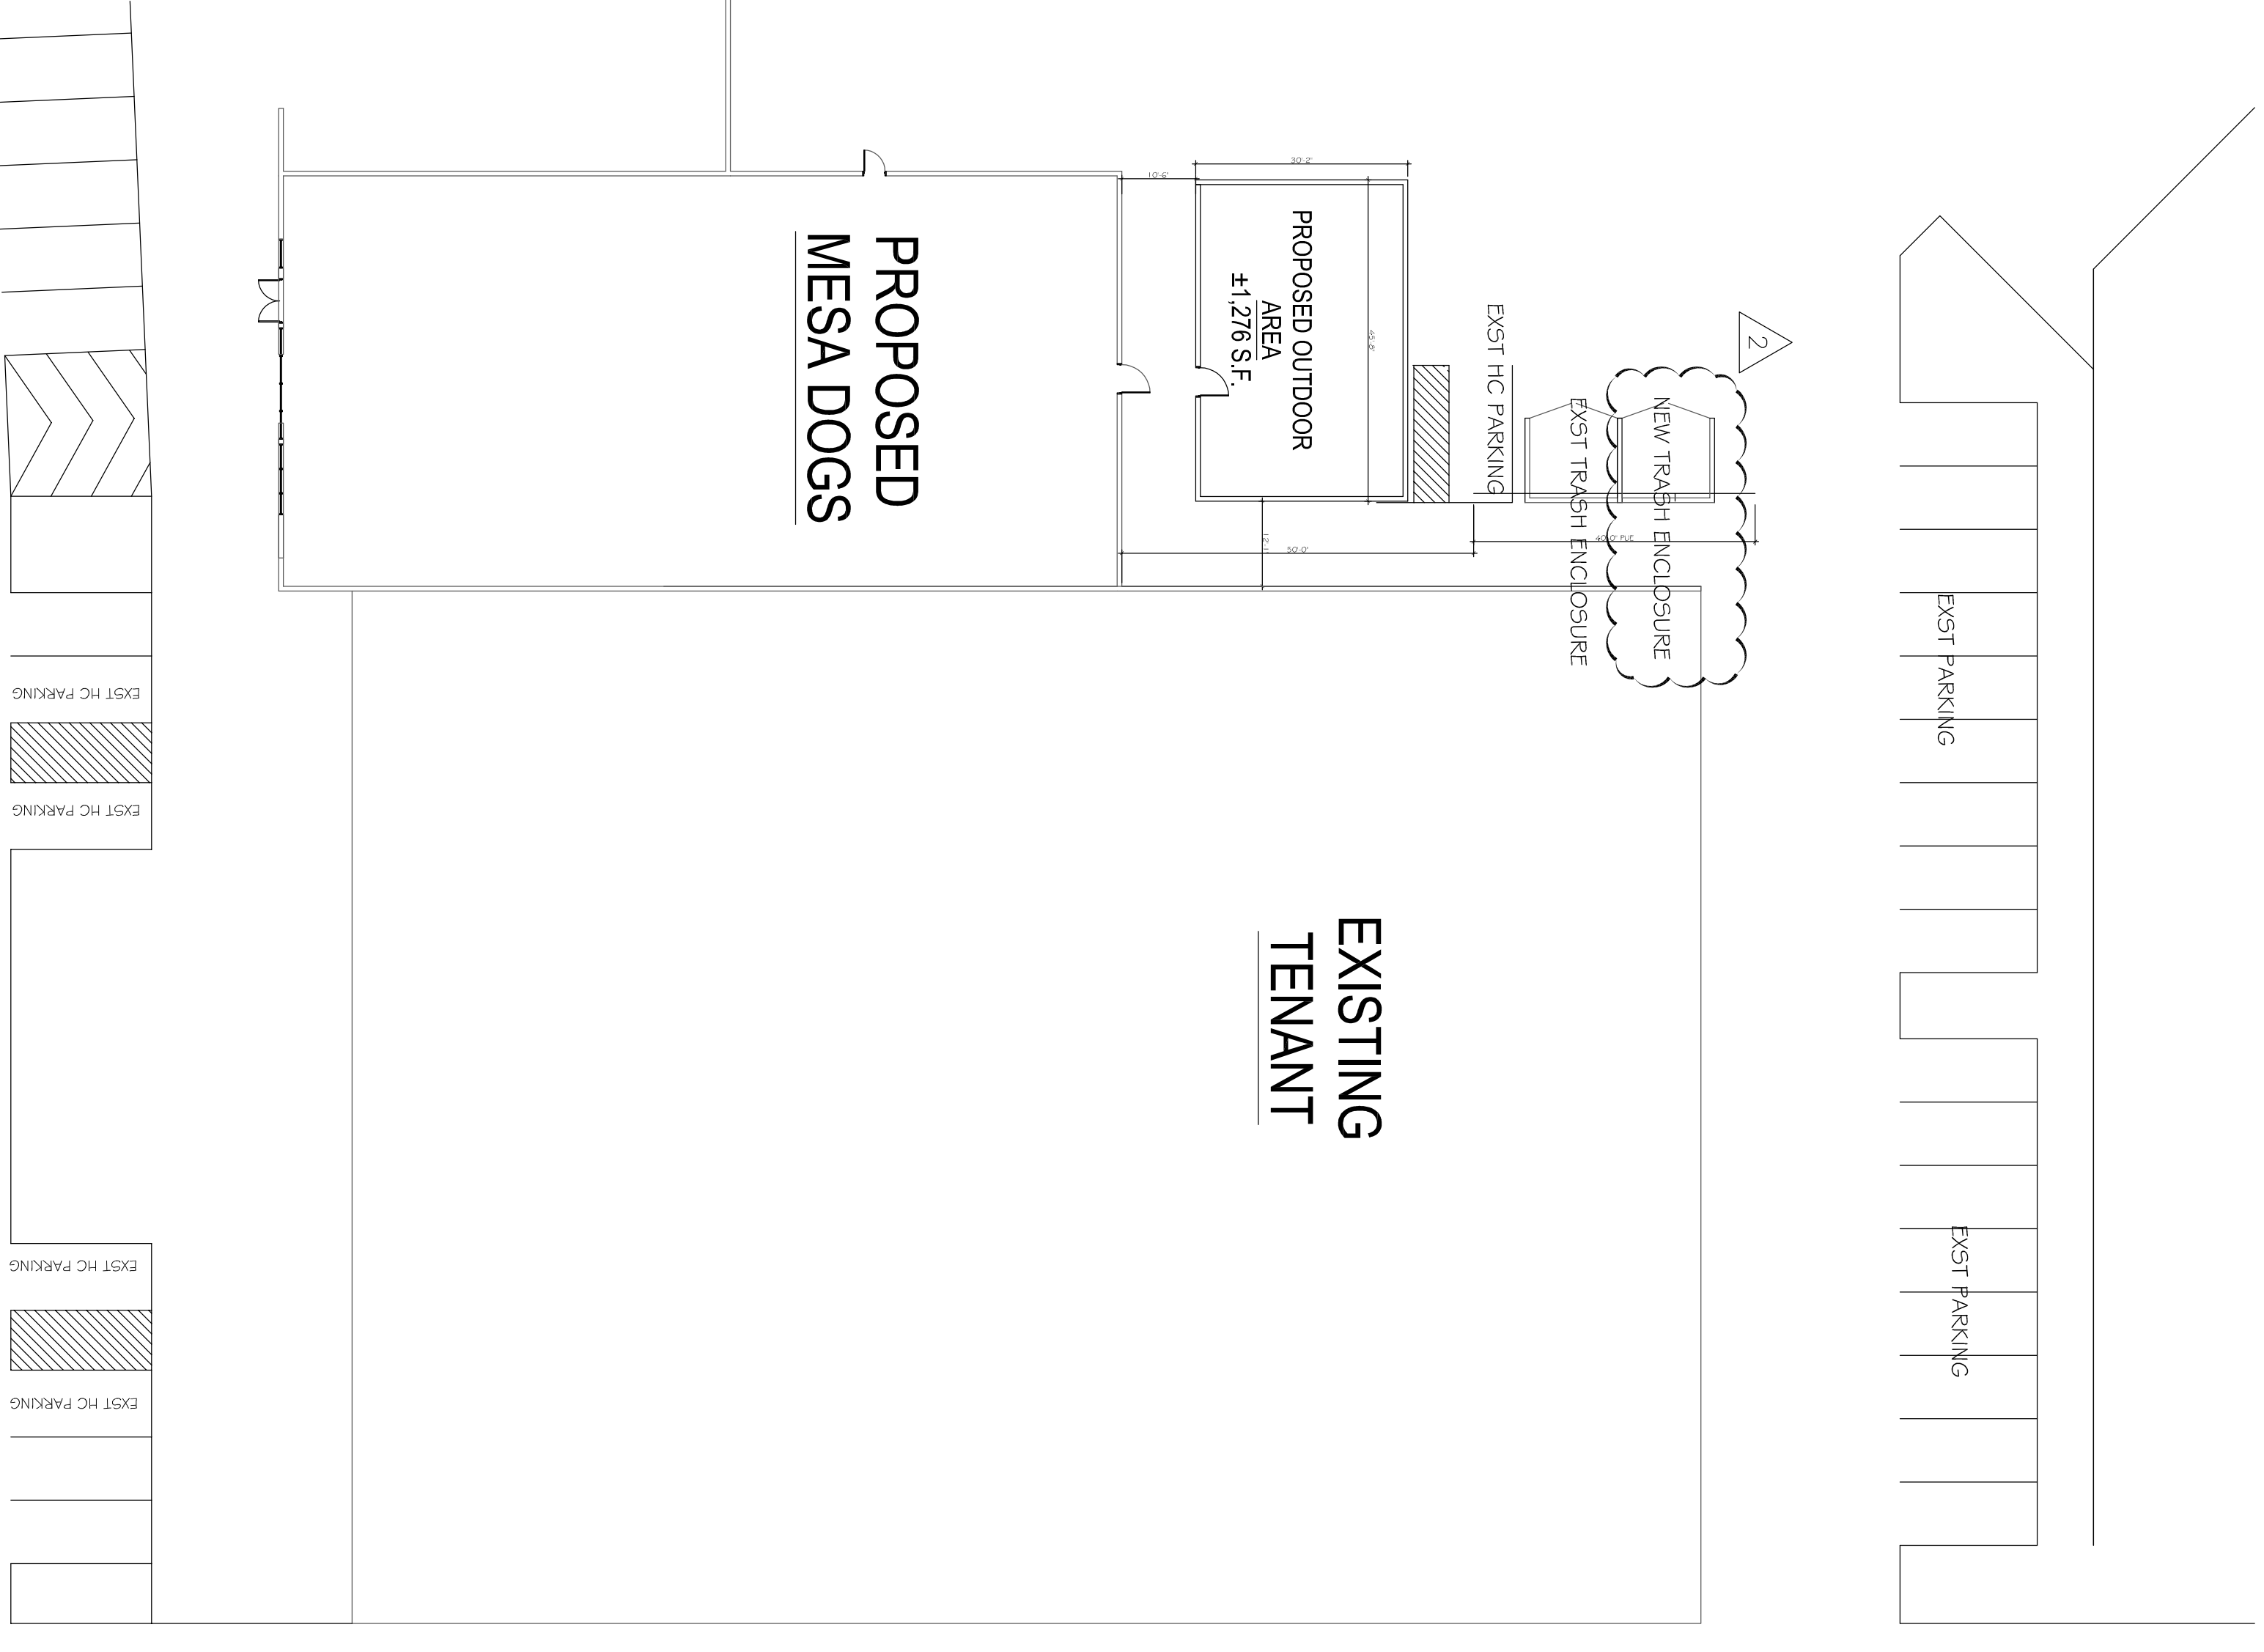

PARTIAL ENLARGED SITE PLAN
 SCALE: 1" = 20'-0"

SITE