




8 RAMADA SIDE ELEVATION
1/8" = 1'-0"

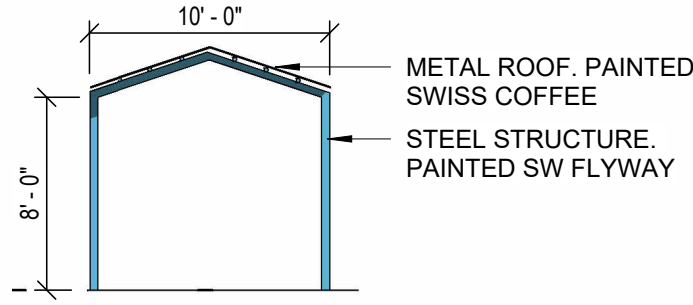


7 RAMADA END ELEVATION
1/8" = 1'-0"

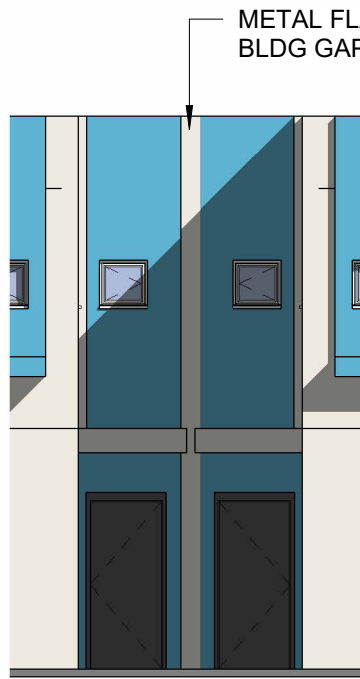



5 GAP ENTRY ELEV.
1/8" = 1'-0"

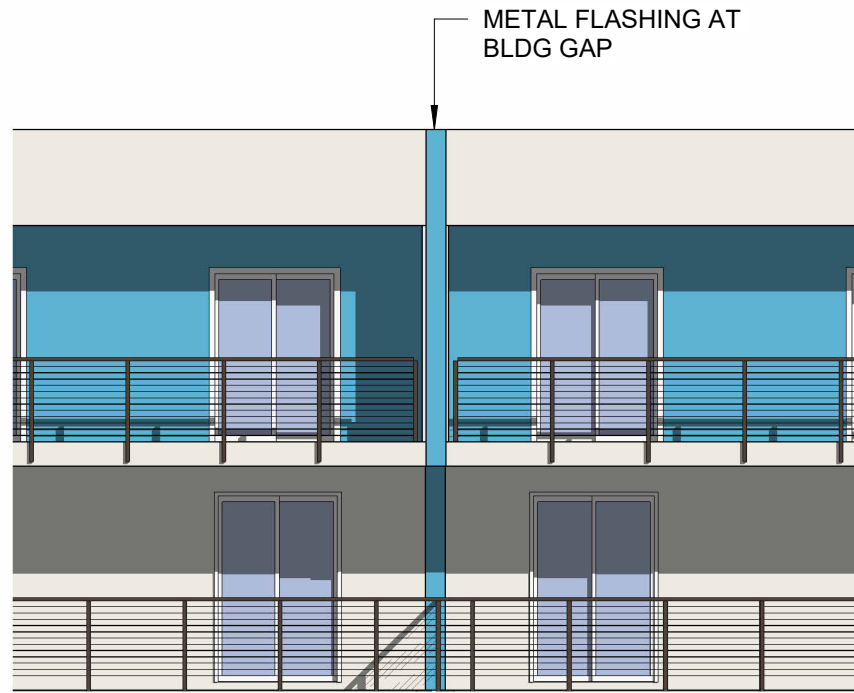



4 GAP PATIO ELEV.
1/8" = 1'-0"

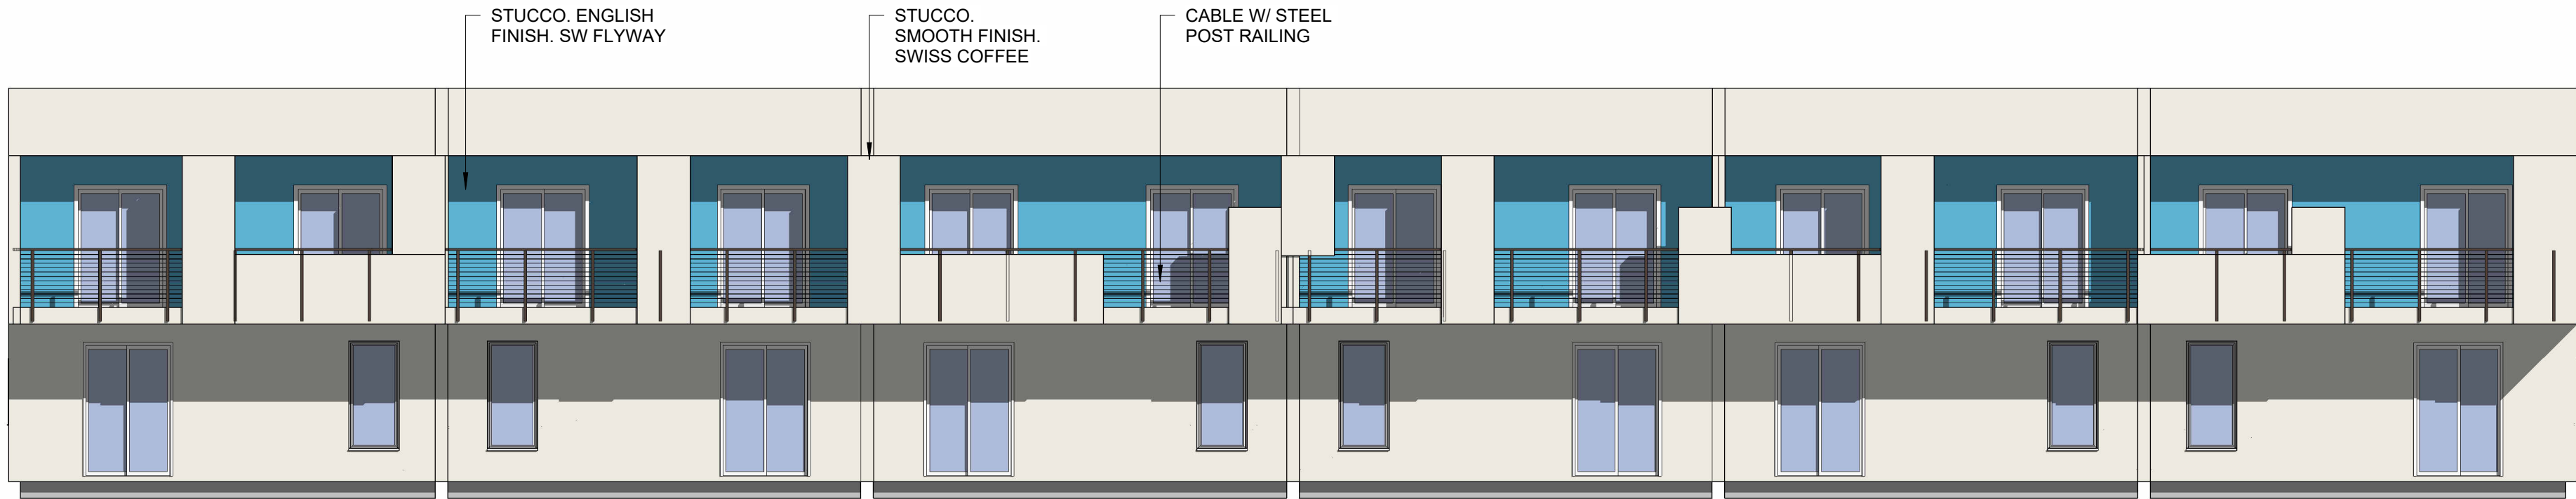


6 PATIO ELEVATION
1/8" = 1'-0"

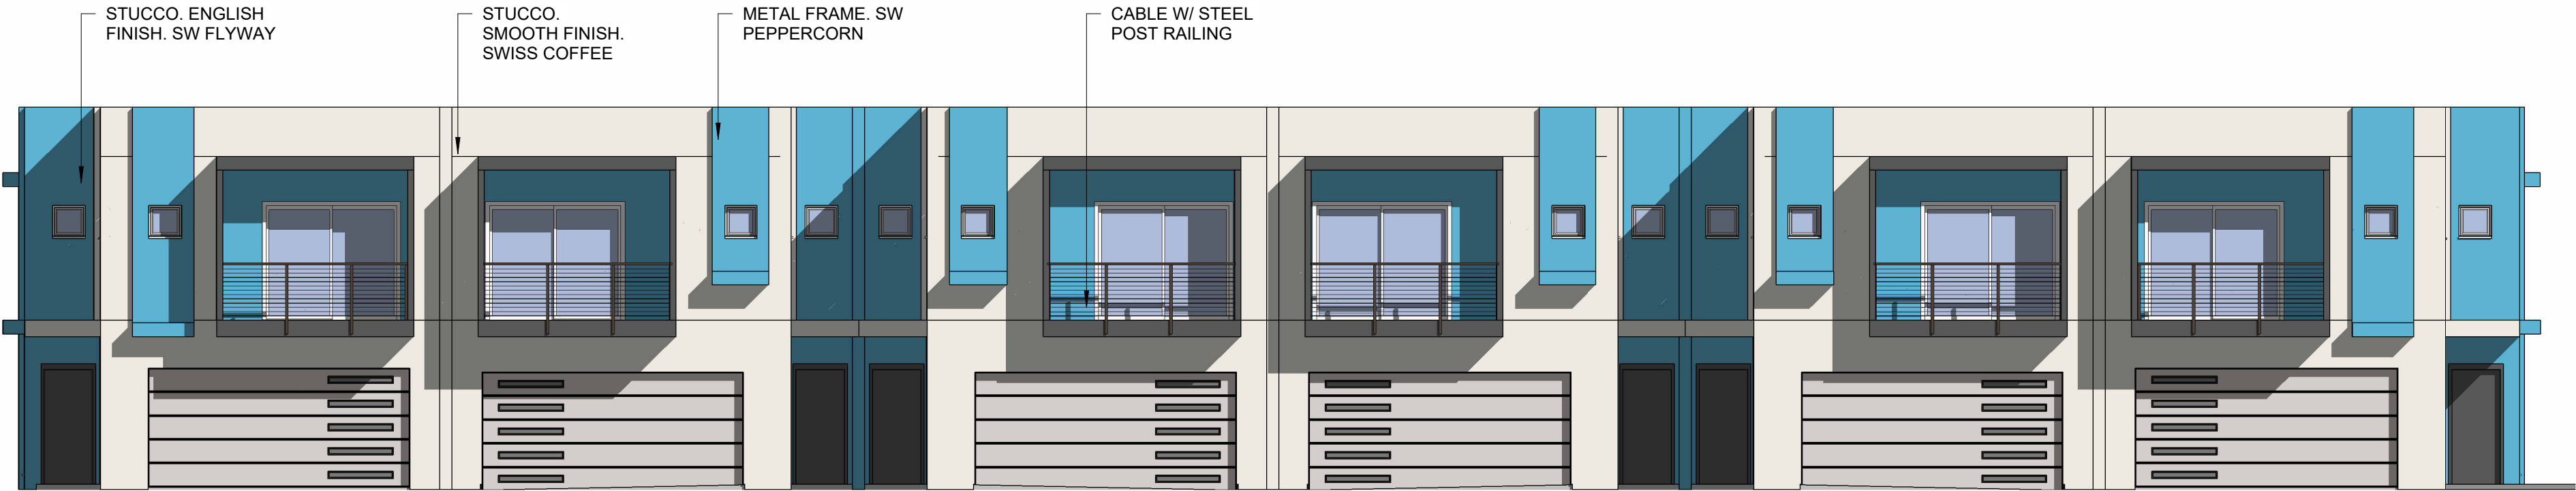 

3 ENTRANCE ELEVATION
1/8" = 1'-0"

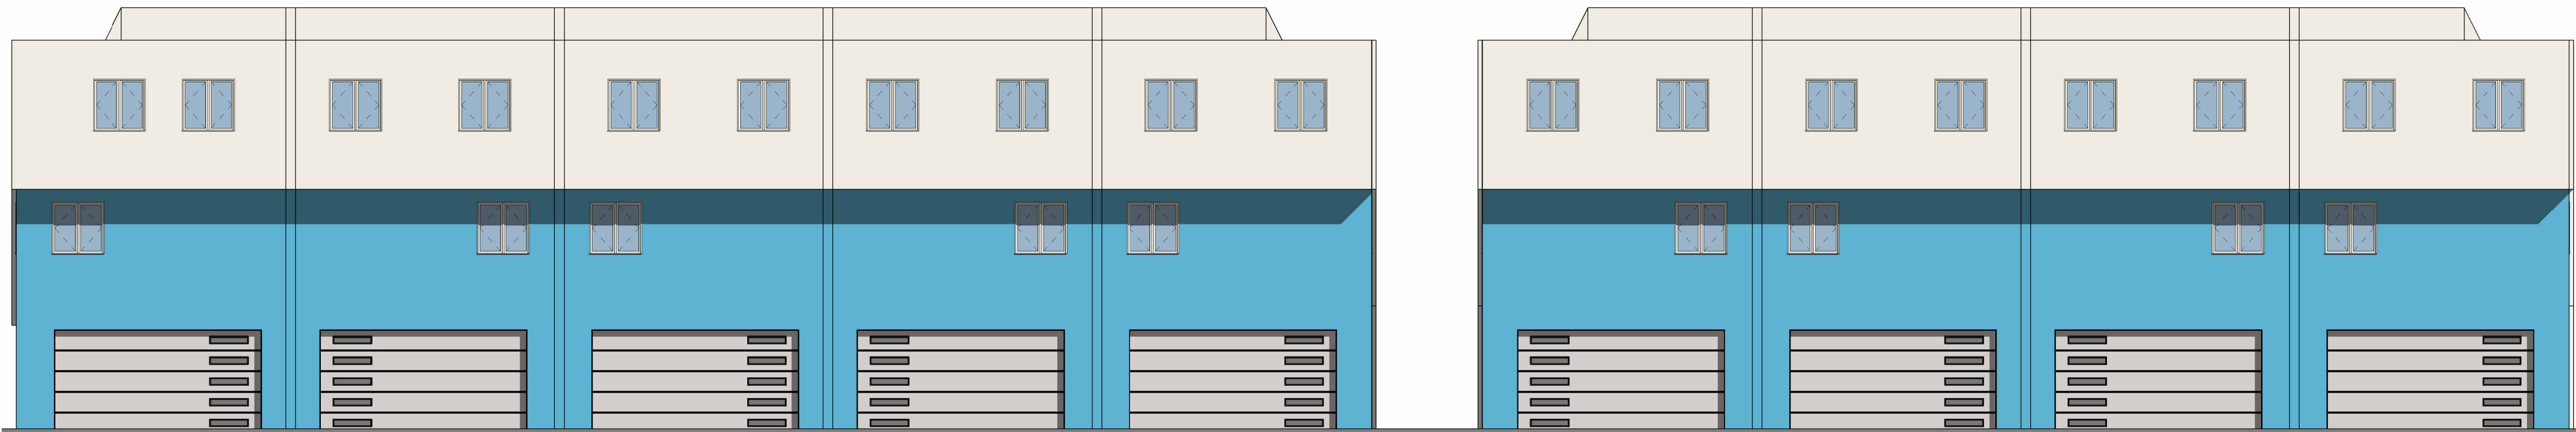 

2 ELEVATION_3 STORY - GARAGE
1/8" = 1'-0"

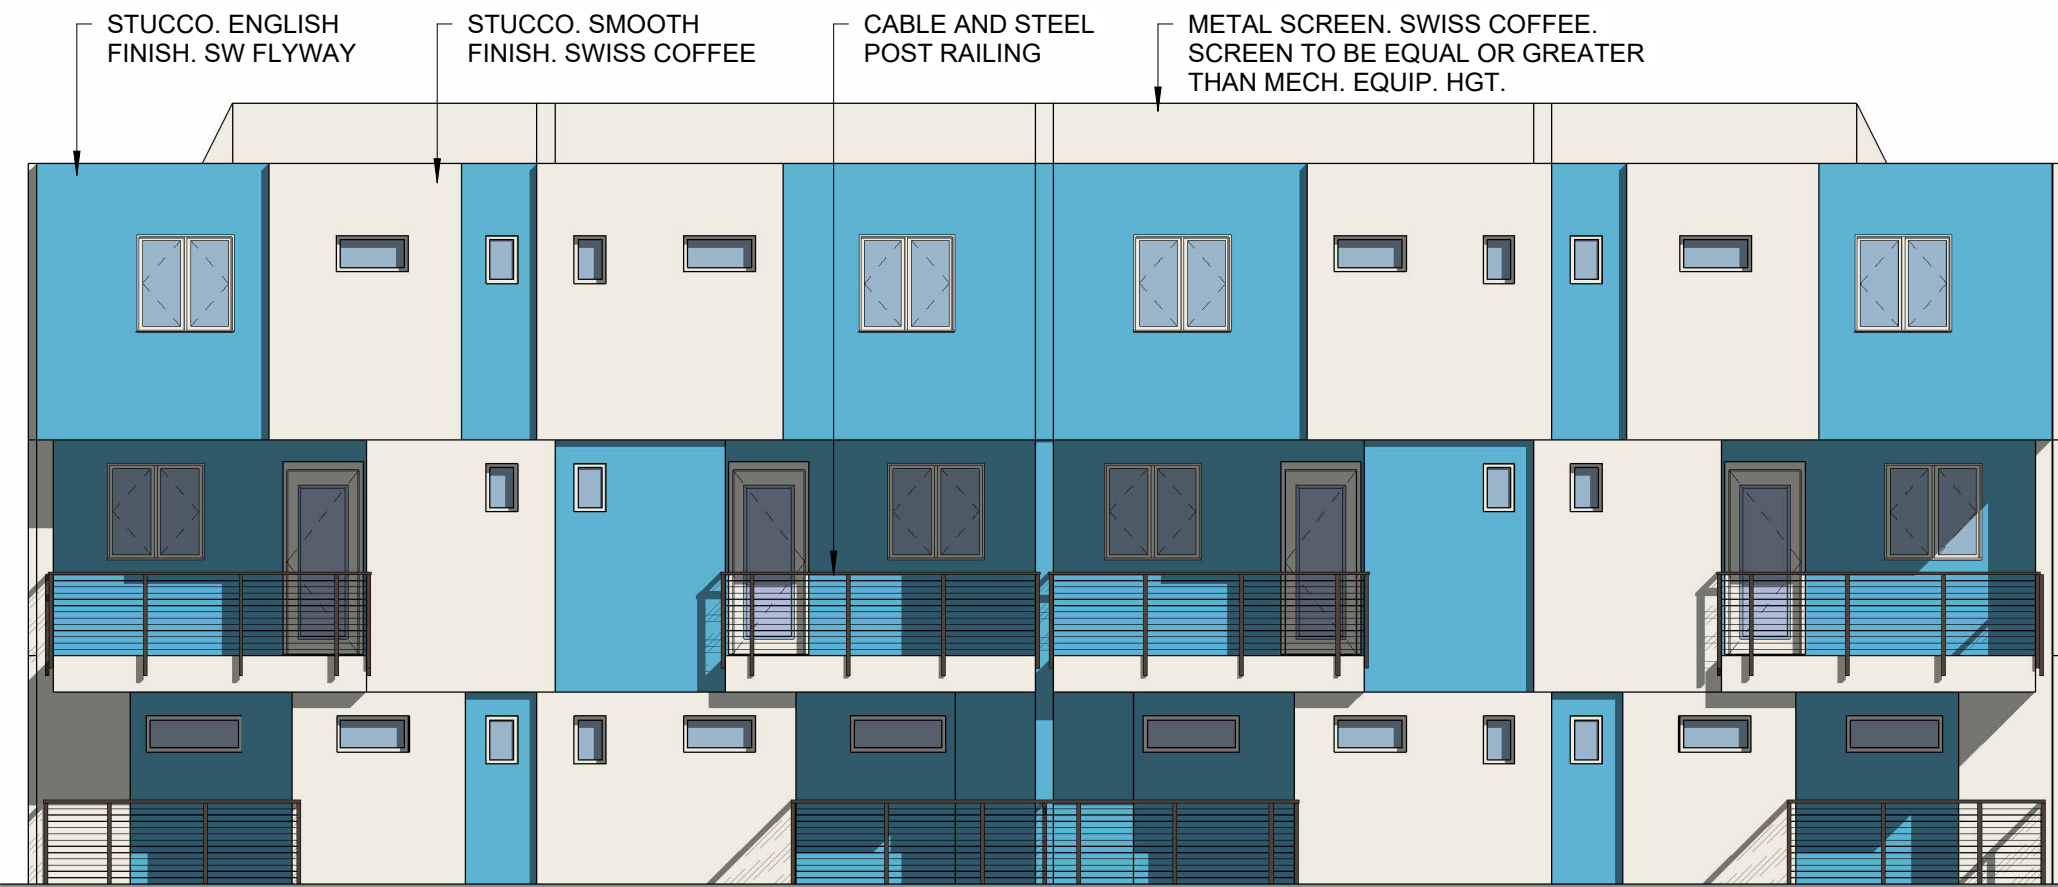

1 ELEVATION_3-STORY - ENTRY
1/8" = 1'-0"



PRELIMINARY
NOT FOR
CONSTRUCTION

no.	date	description

GREENFIELD
GEOMETRIES

1544 N. GREENFIELD RD
MESA, AZ 85205


PROJECT NO: 24002
DATE: 10/13/2025




atmosphere architects
p.o. box 5267
mesa, az 85211

contact: Tim Boyle
email: tim@atmosarch.com
tel: 917-526-0323


SITE ELEVATIONS
A201

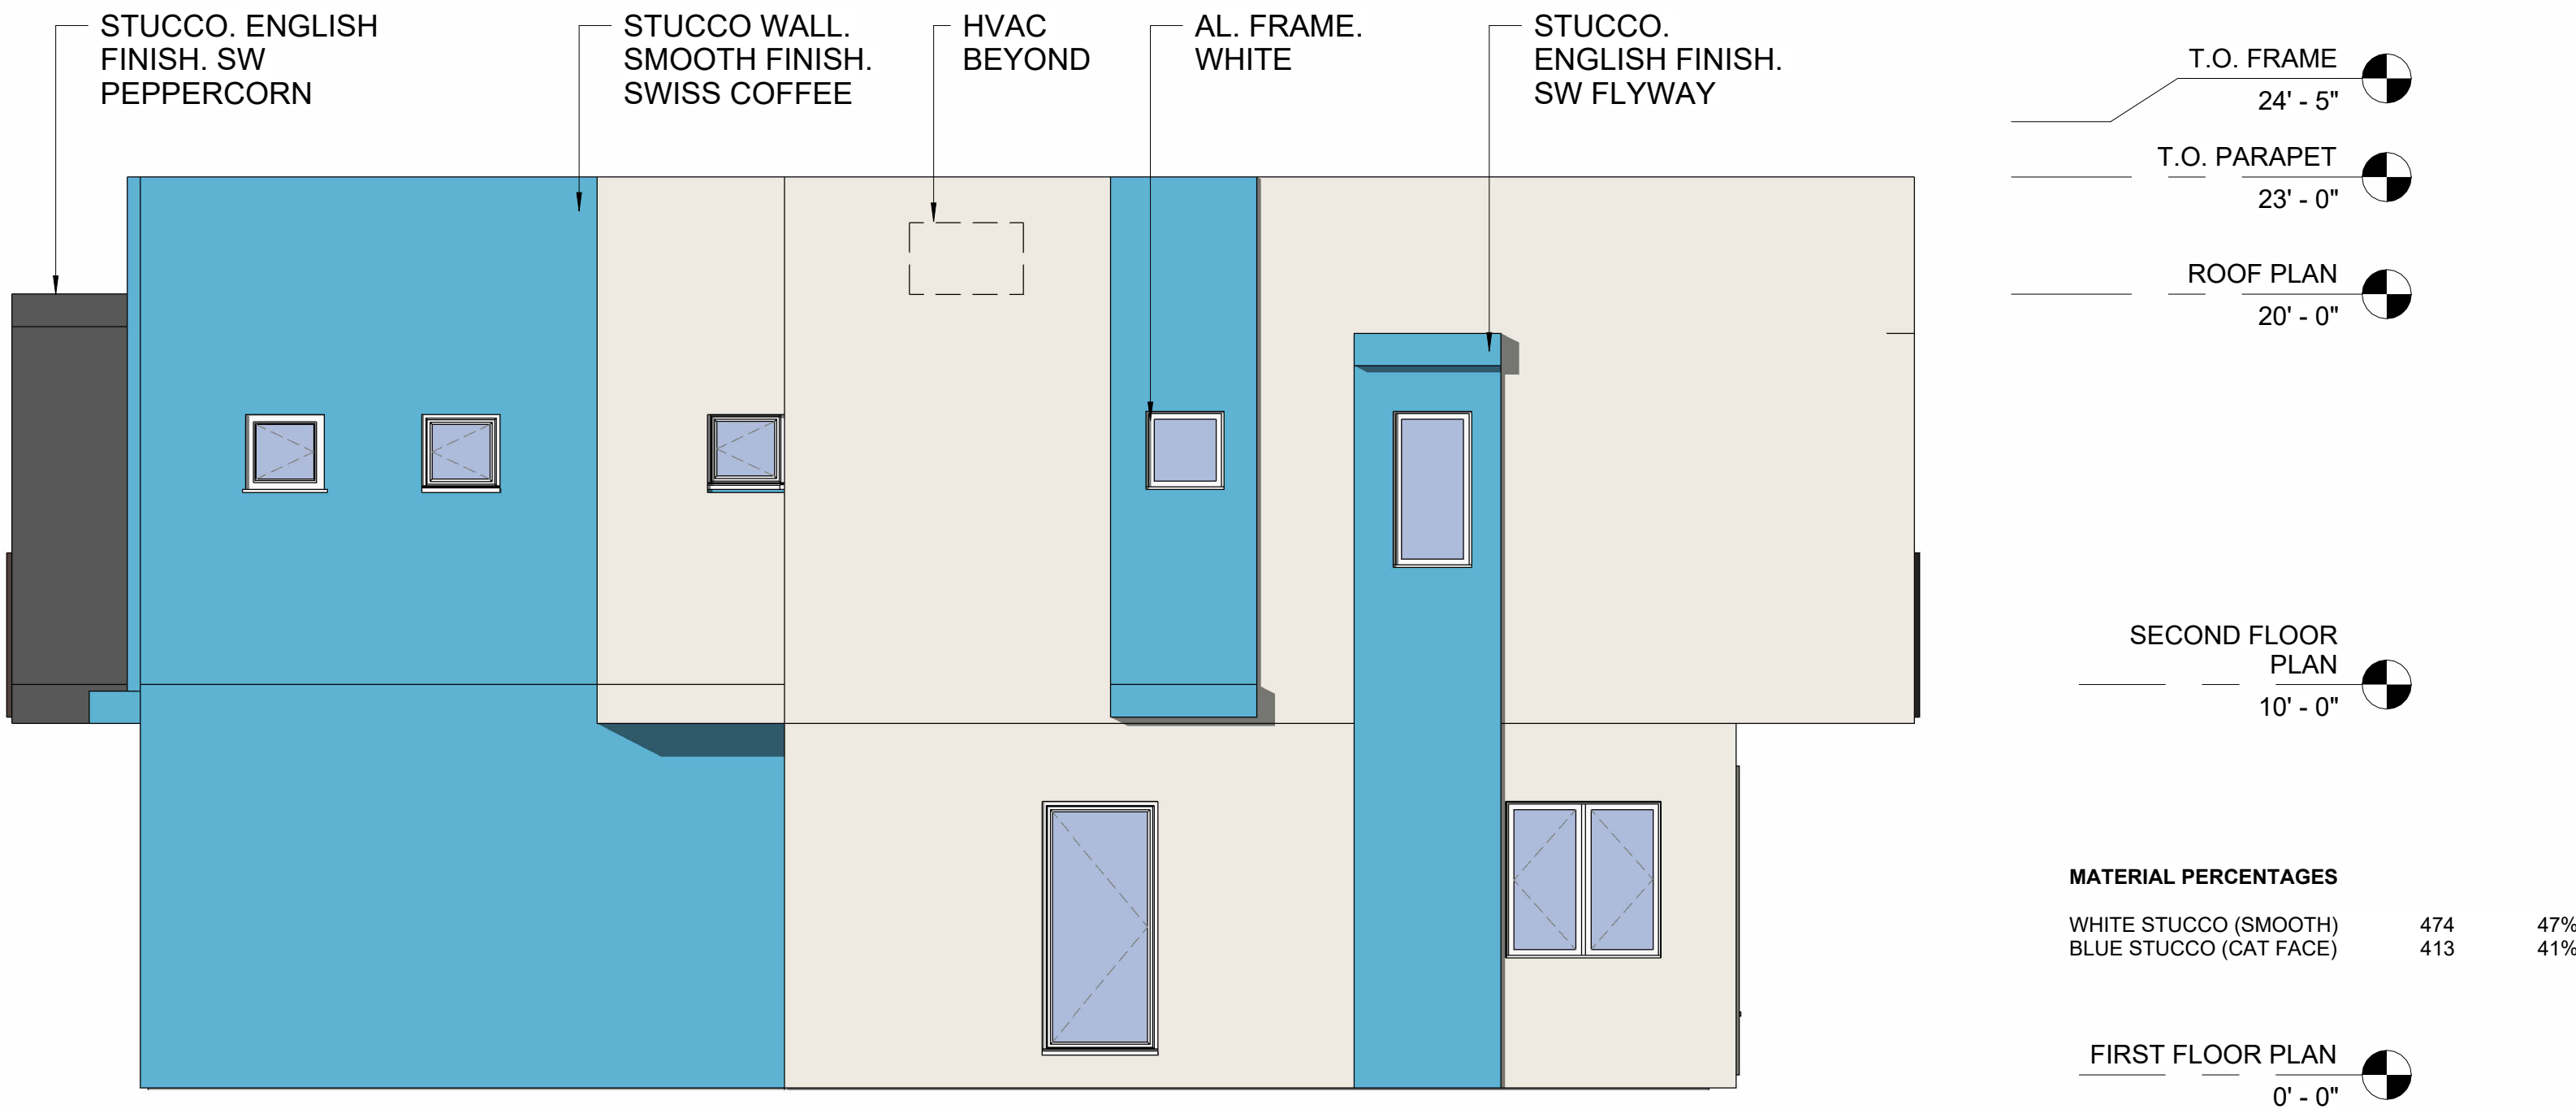

3 SIDE END ELEVATION
1/4" = 1'-0"

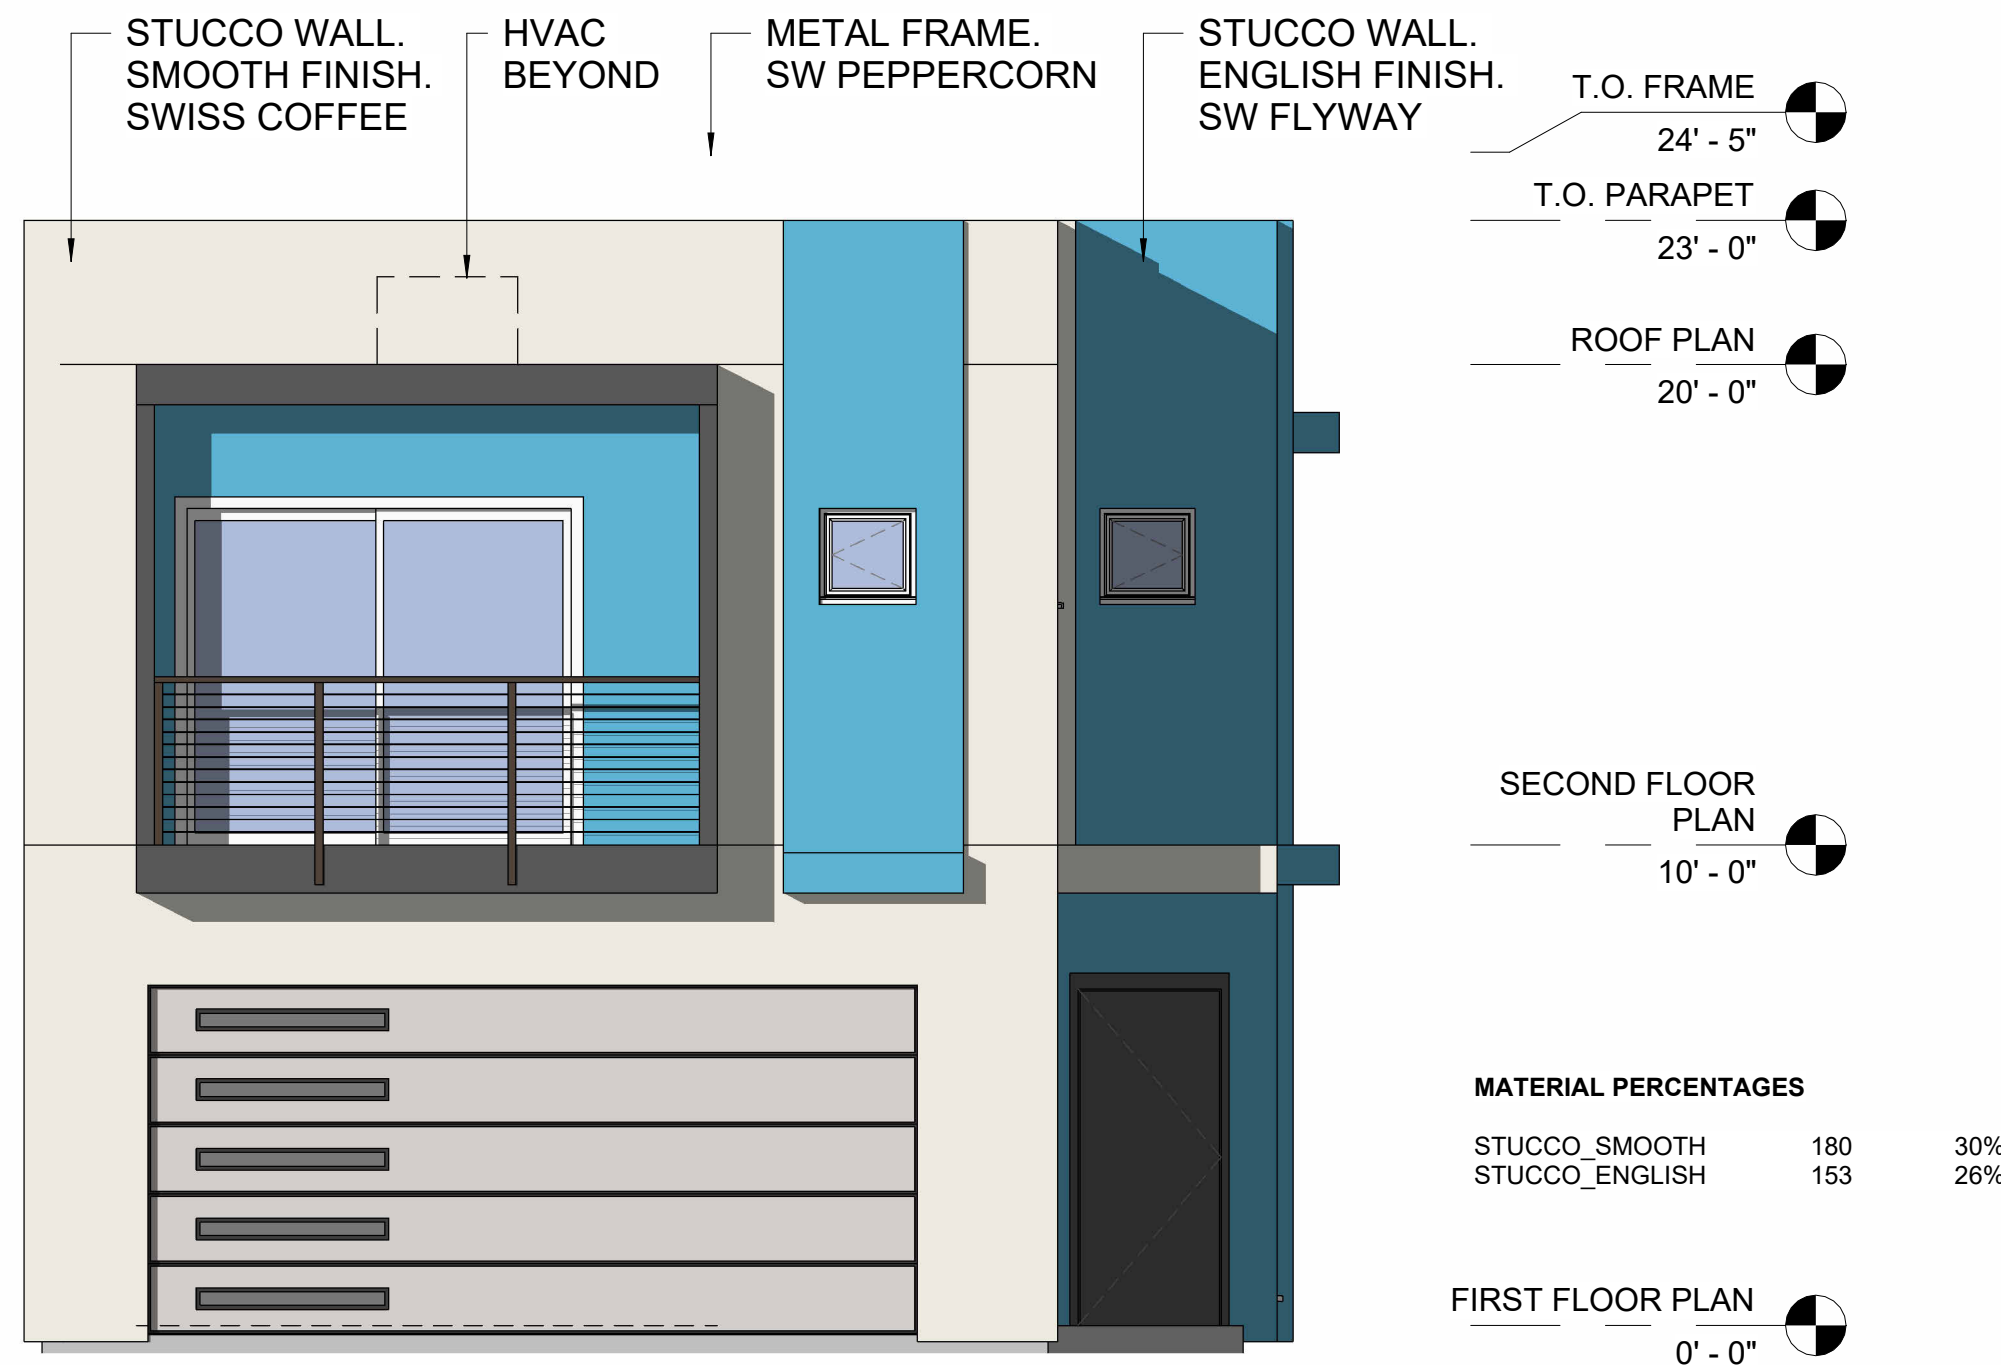

2 GARAGE ELEVATION
1/4" = 1'-0"

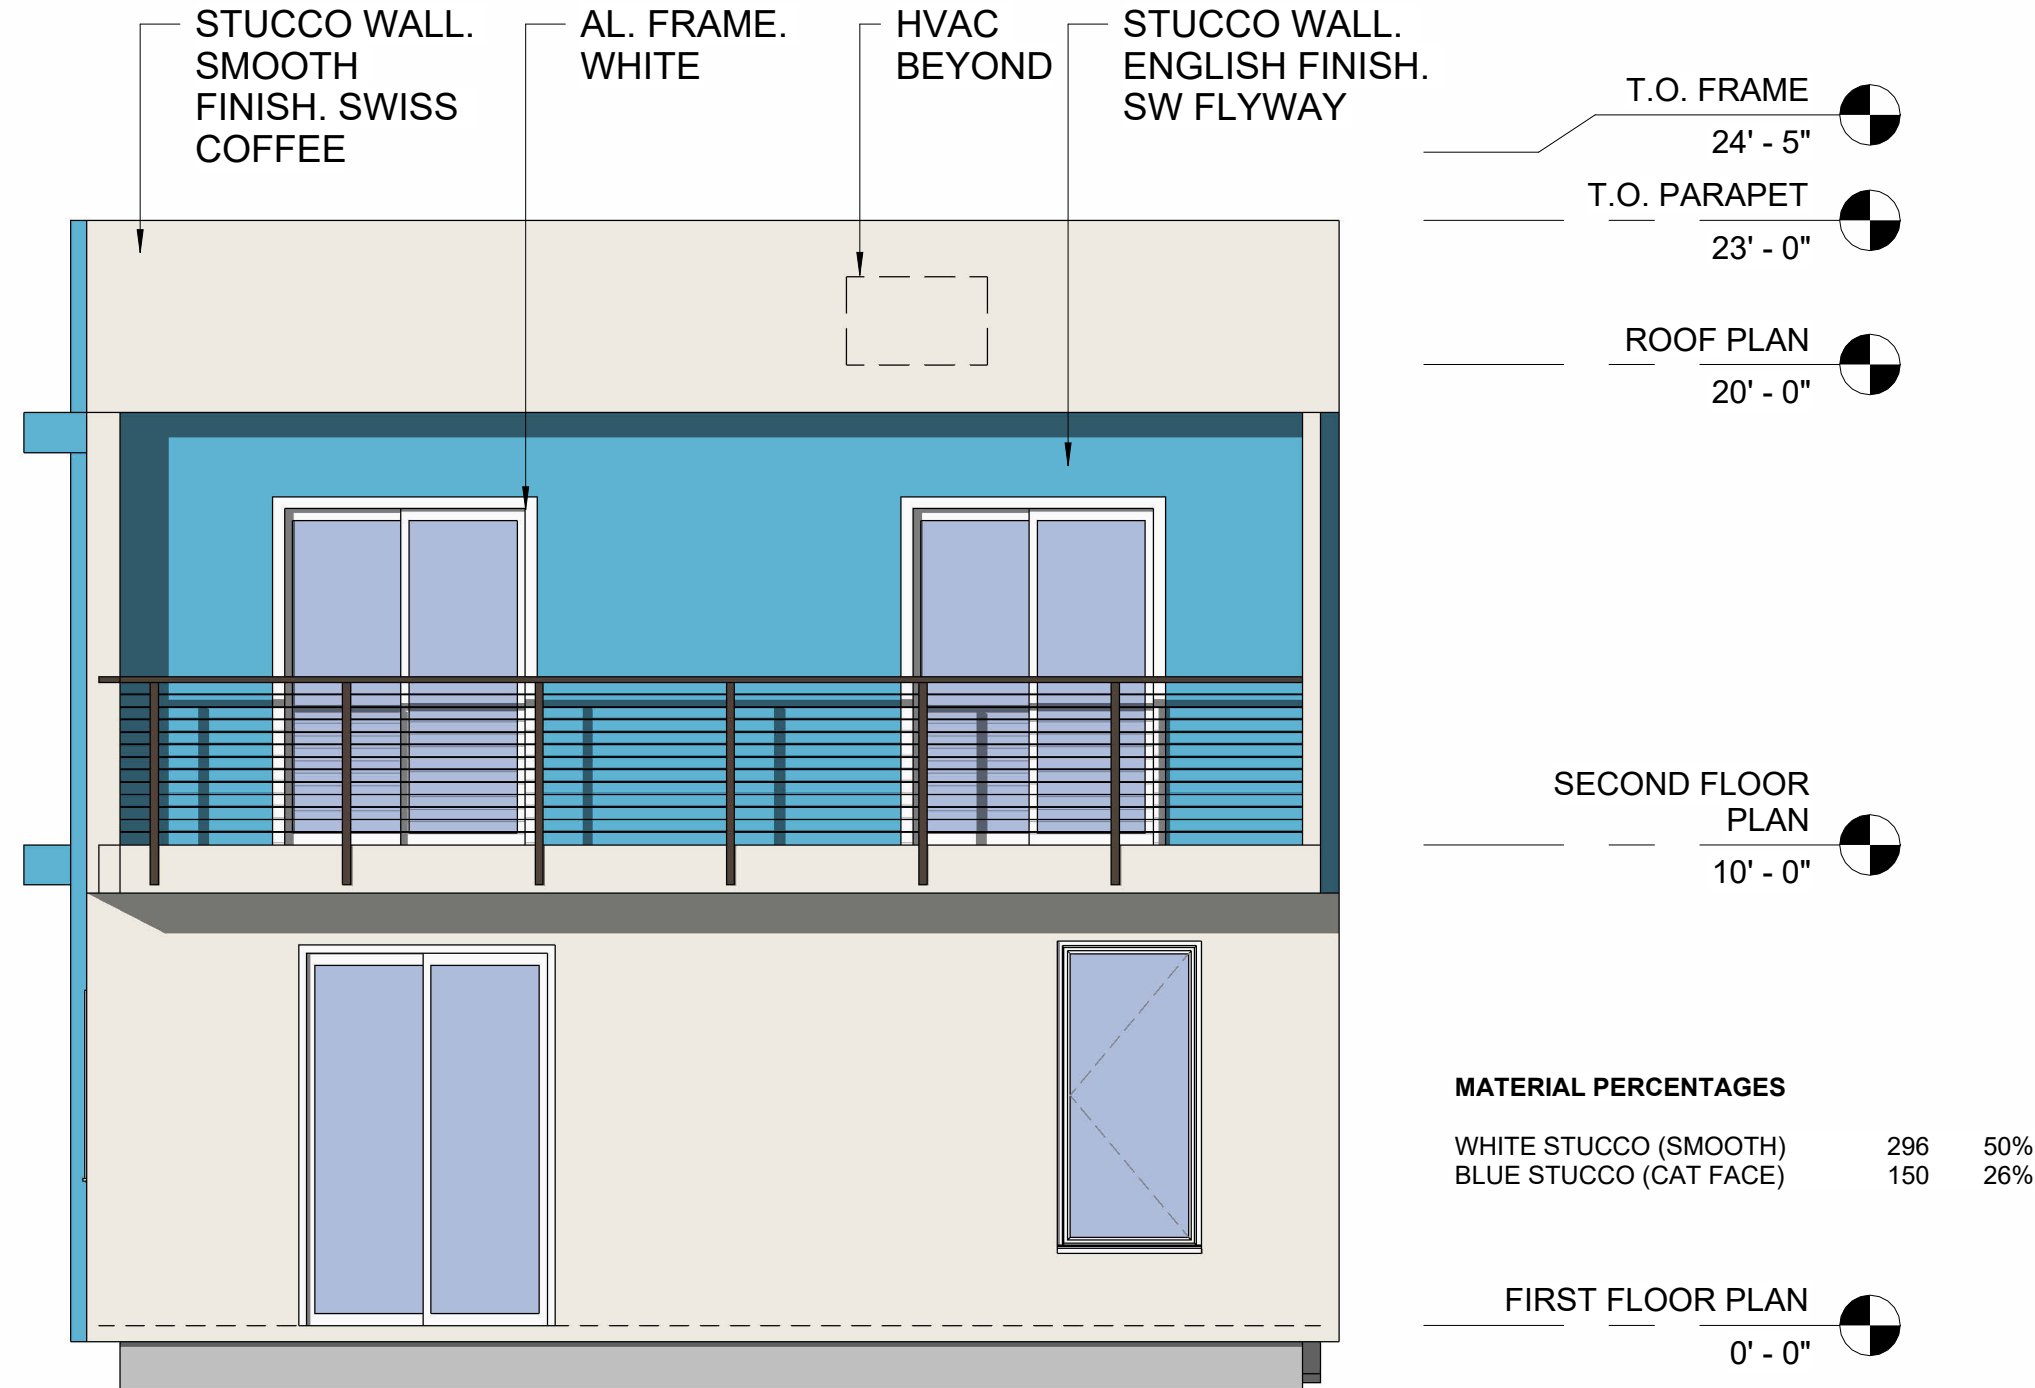

1 PATIO ELEVATION
1/4" = 1'-0"

PRELIMINARY
NOT FOR
CONSTRUCTION

no.	date	description

GREENFIELD
GEOMETRIES

1544 N. GREENFIELD RD
MESA, AZ 85205




PROJECT NO: 24002
DATE: 10/13/2025



atmosphere architects
114 w main st
mesa, az 85201

contact: Mike Hudson
email: mike@atmosarch.com
tel: 602.329.8384

ELEVATIONS
A202

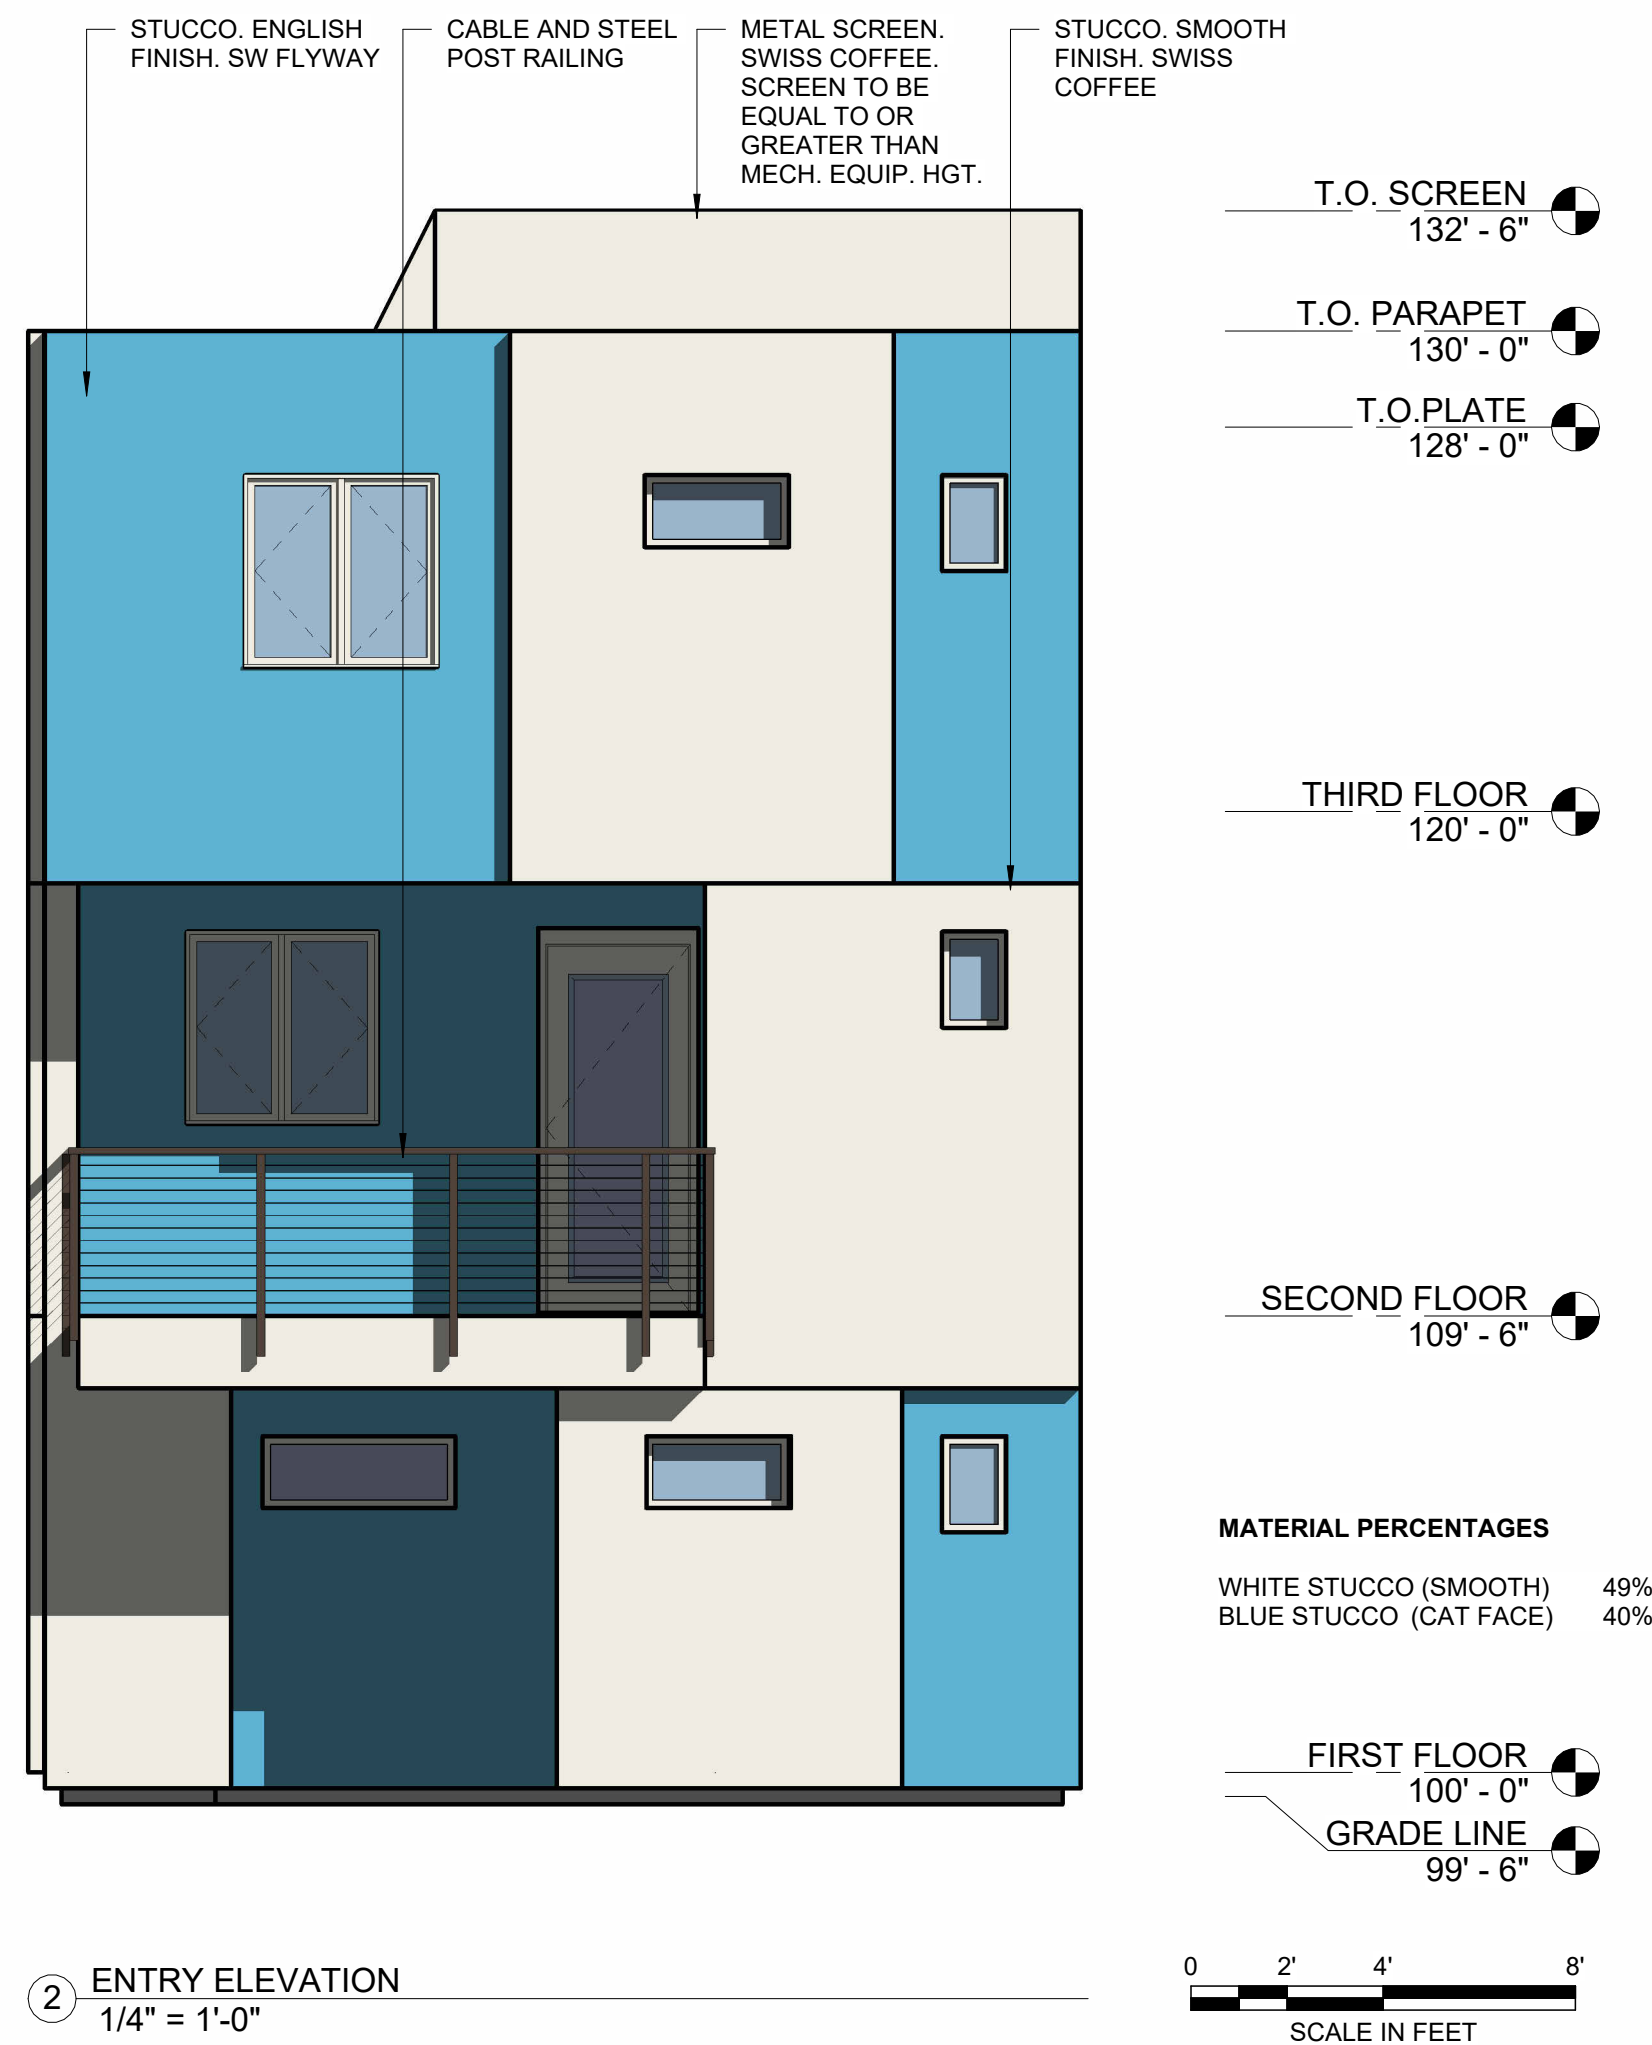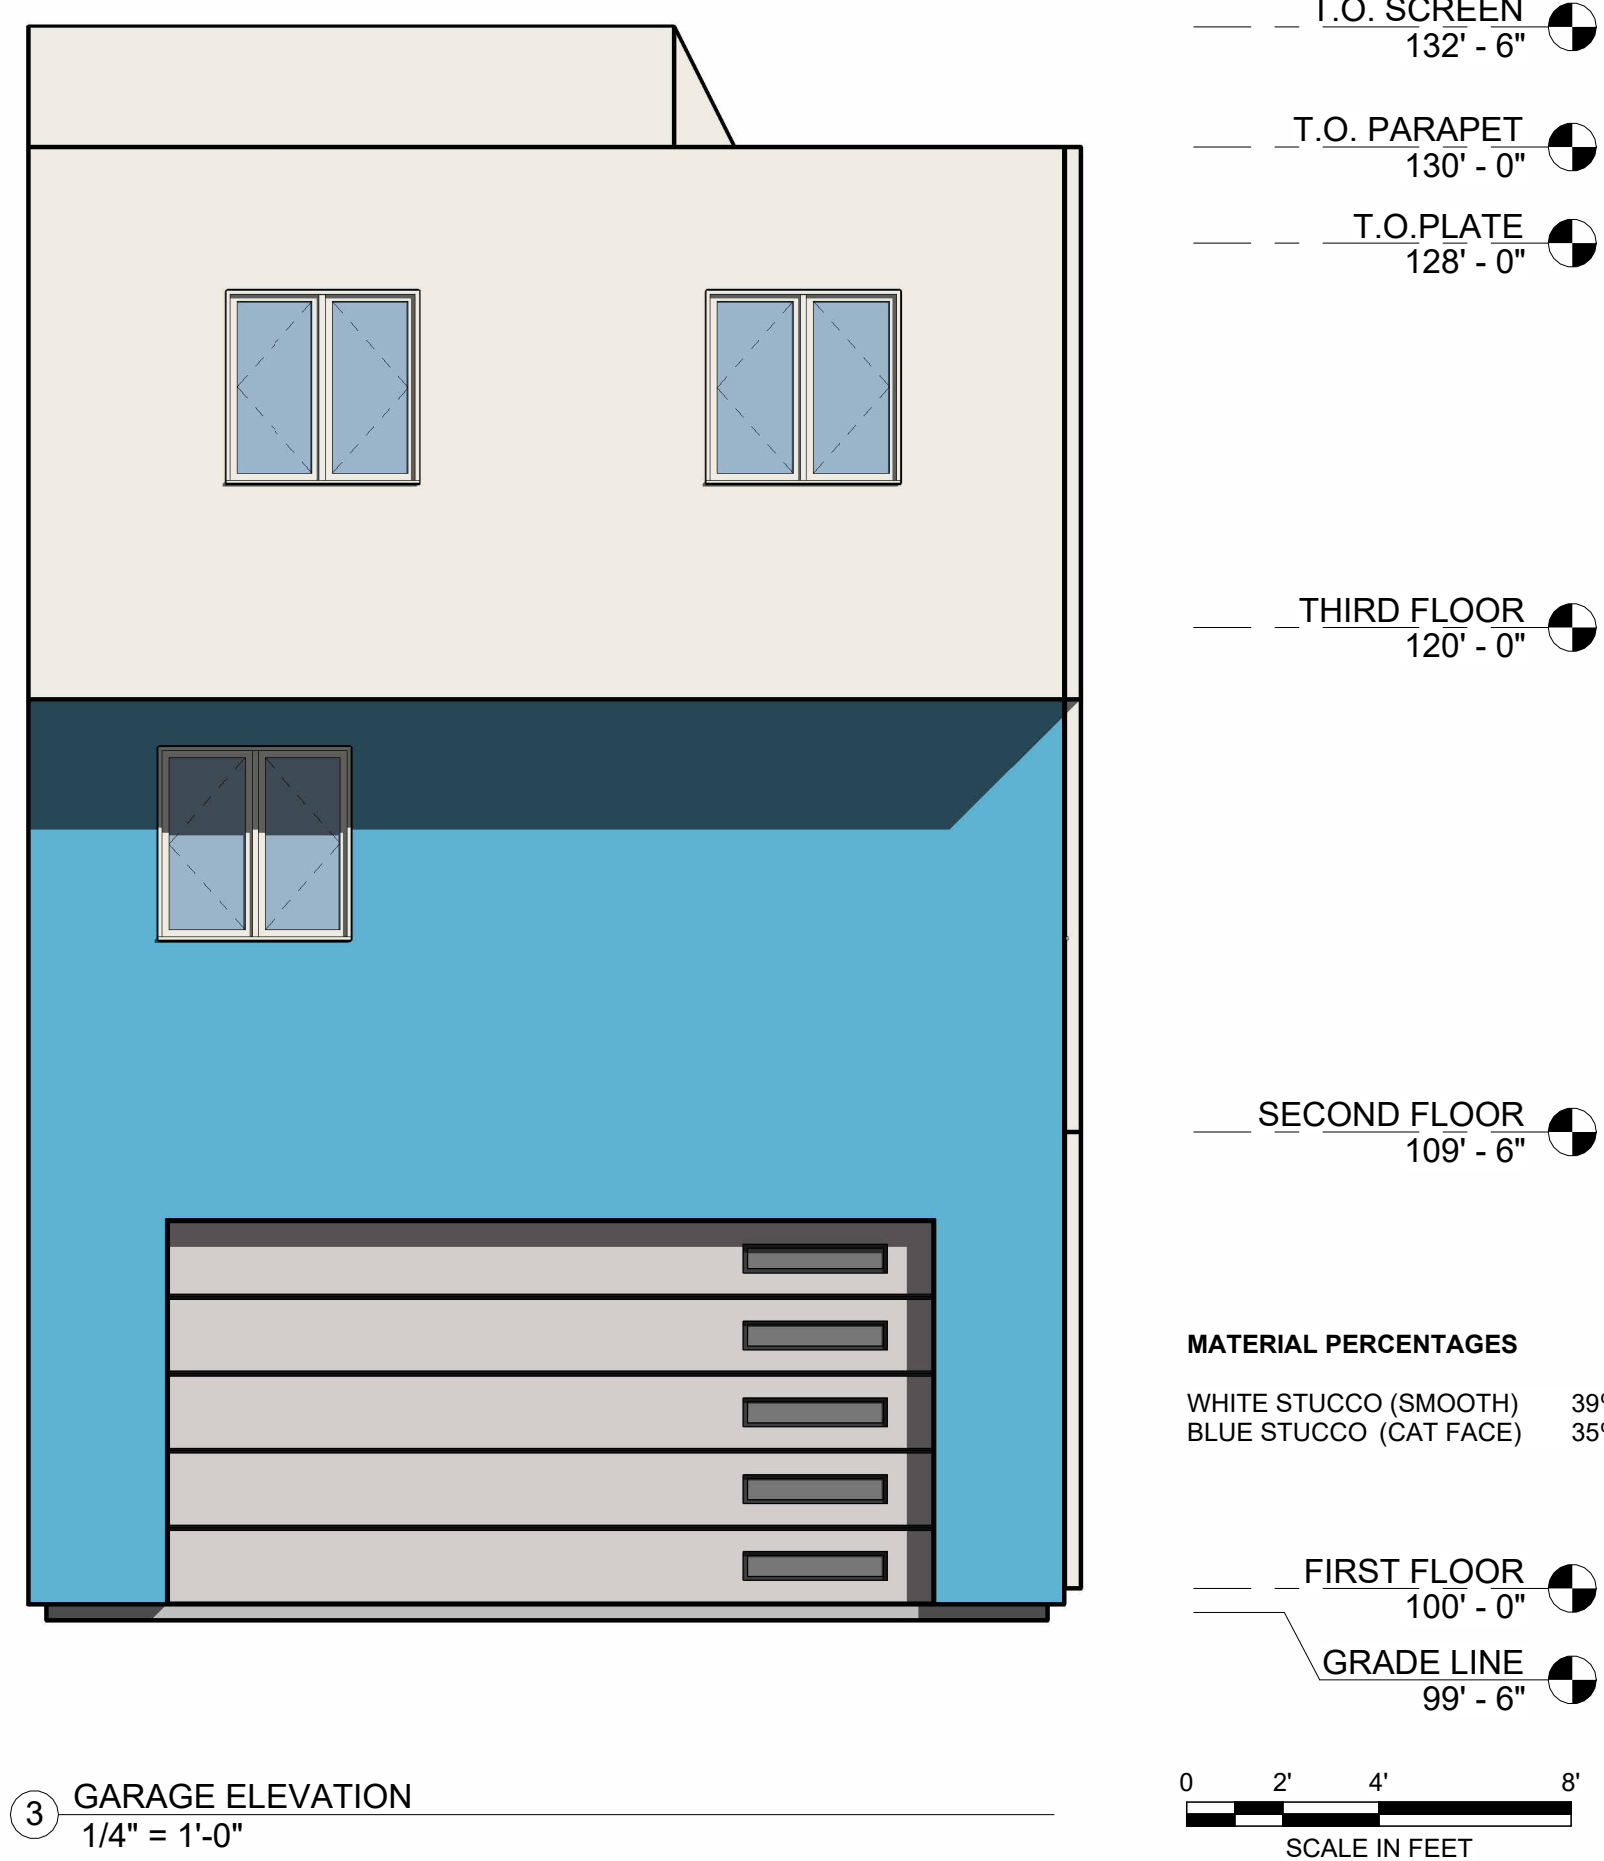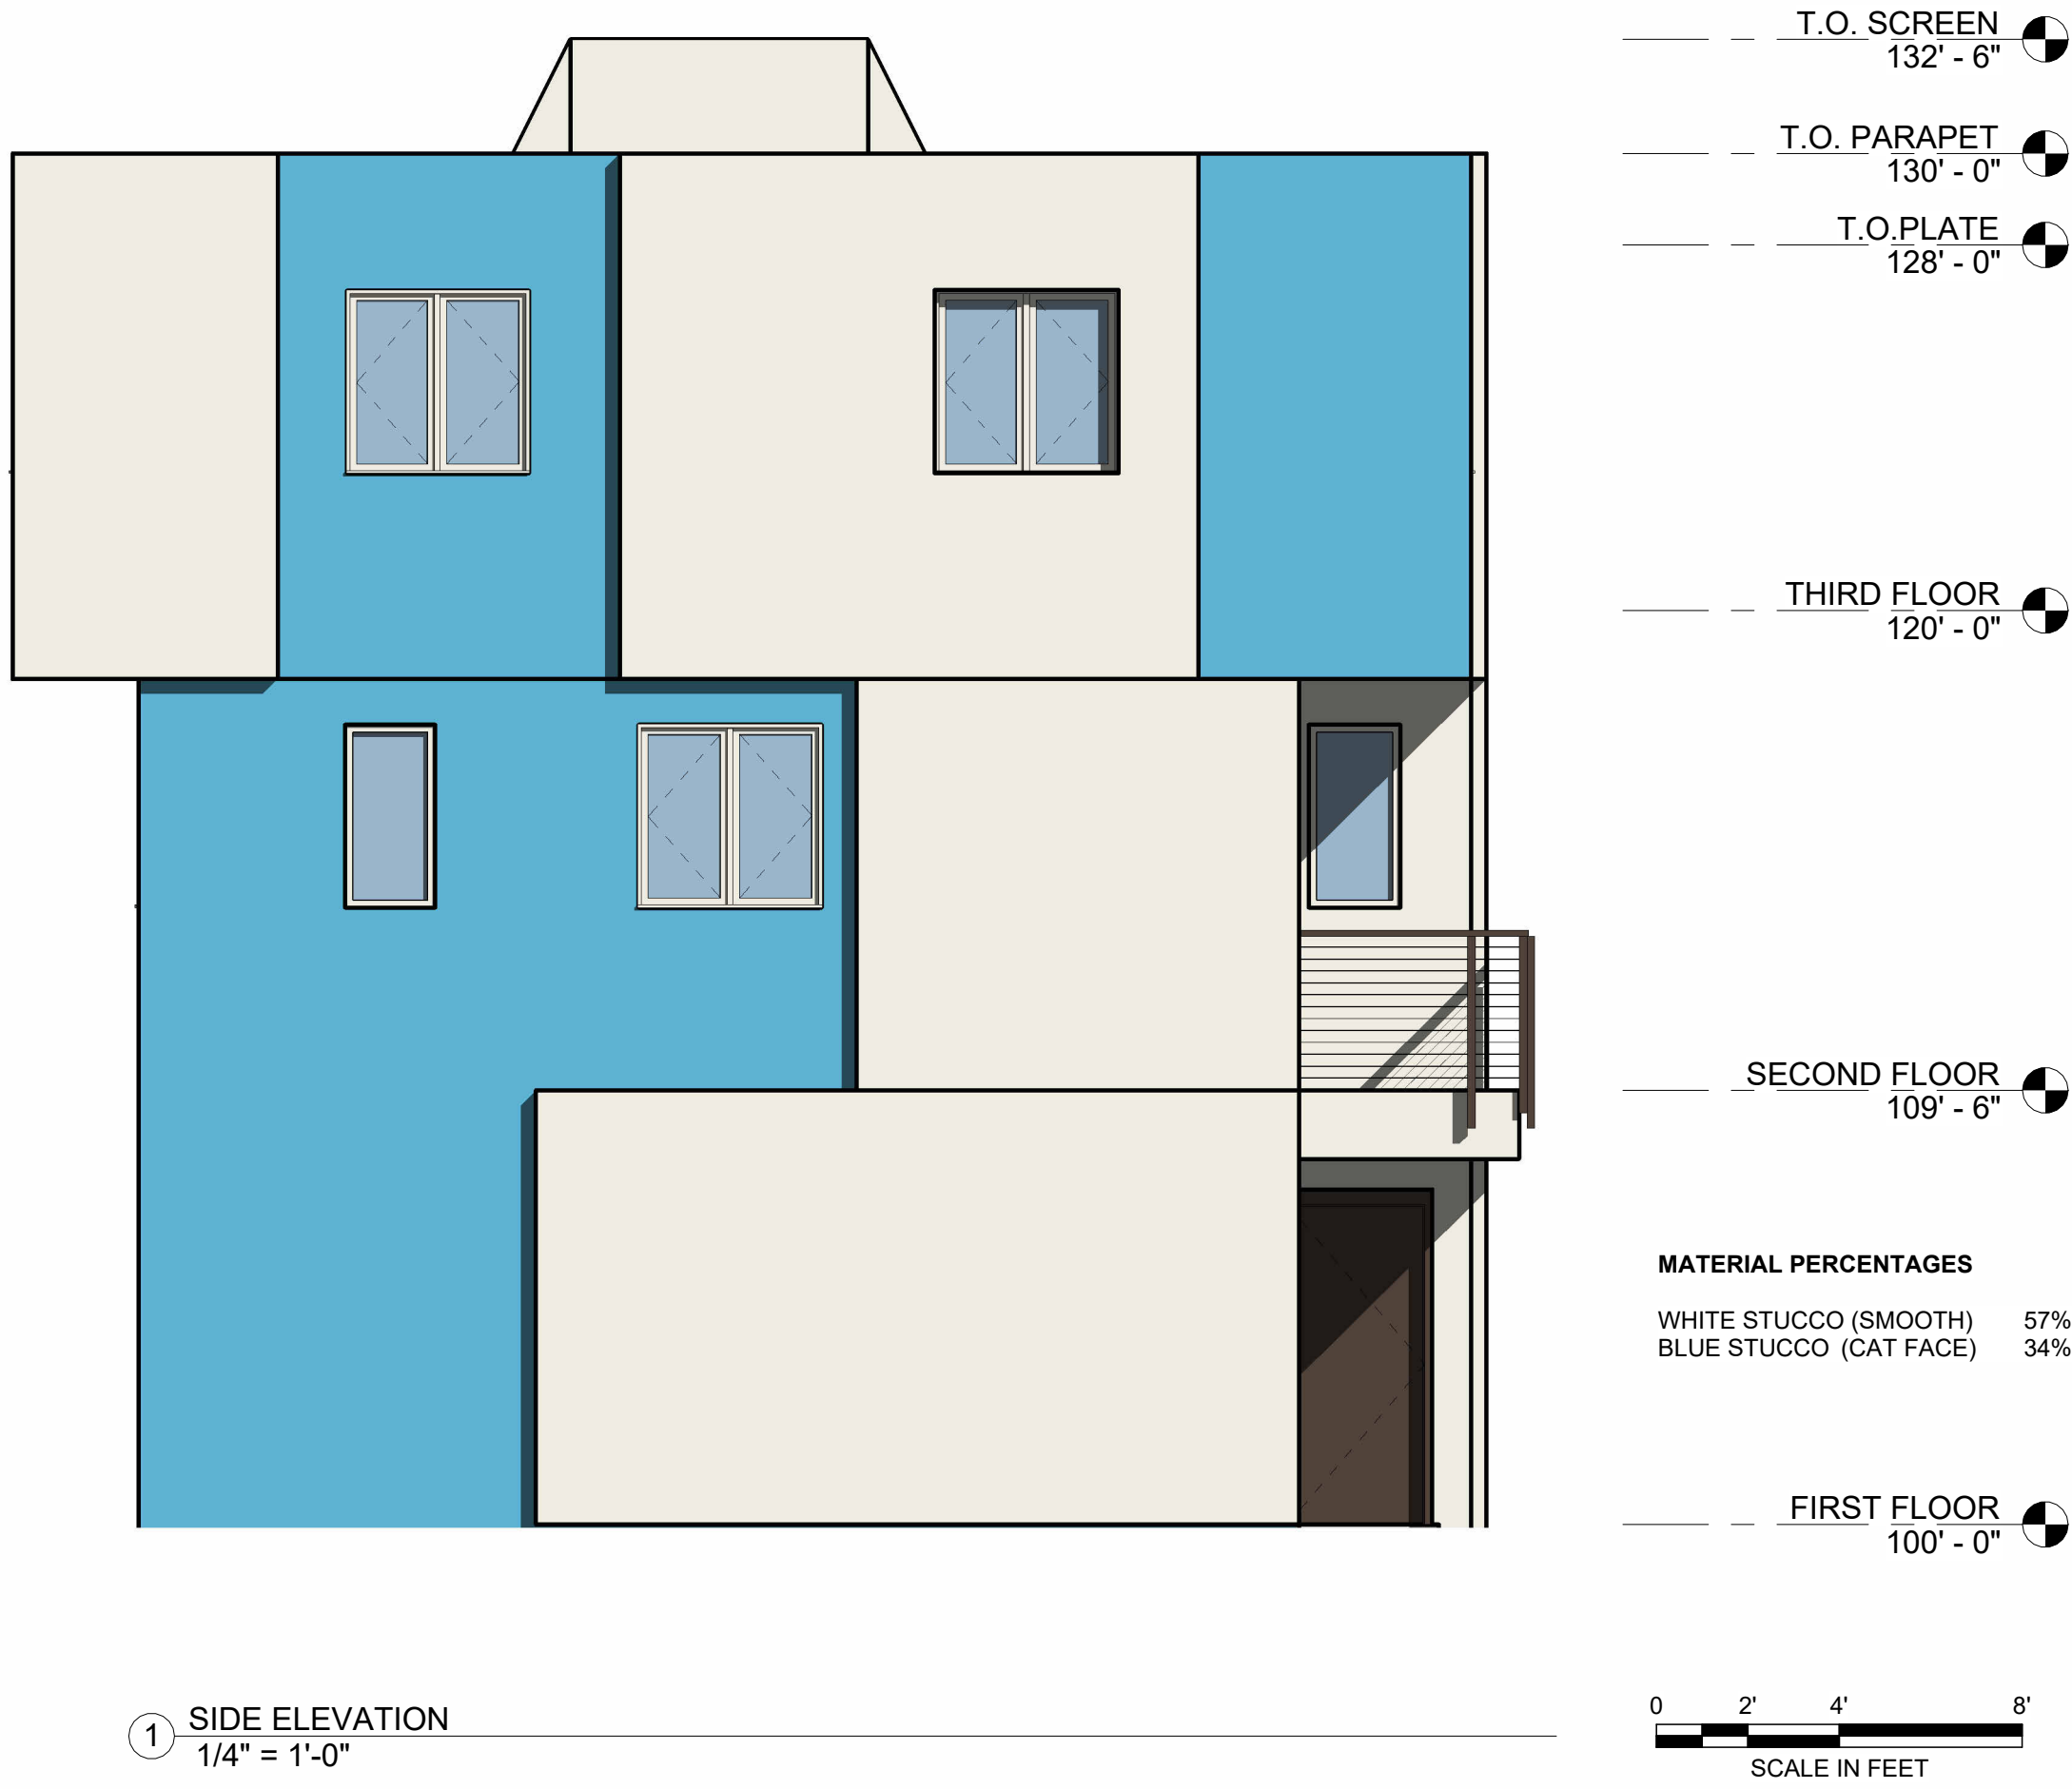

PRELIMINARY
NOT FOR
CONSTRUCTION

no.	date	description

GREENFIELD
GEOMETRIES

1544 N. GREENFIELD RD
MESA, AZ 85205

PROJECT NO: 24002
DATE: 10/13/2025




atmosphere architects
p.o. box 5267
mesa, az 85211

contact: Tim Boyle
email: Tim@atmosarch.com
tel: 917-526-0323

3 ST 2 BD ELEVATIONS

A203

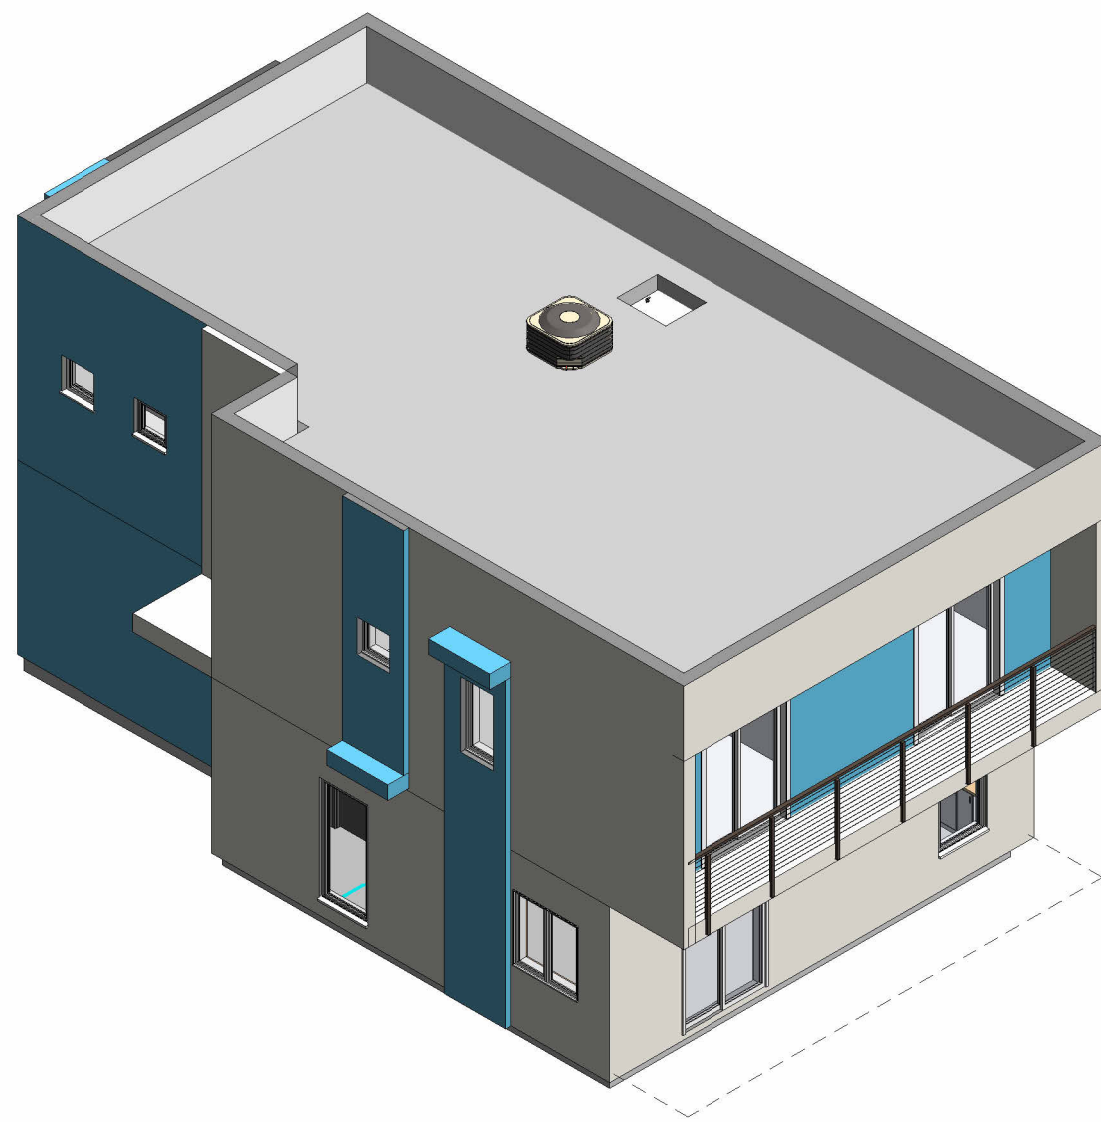


5 ISOMETRIC 2




4 ISOMETRIC 1


UNIT AREA		
GROSS		1,916 SF
LIVABLE		1,207 SF

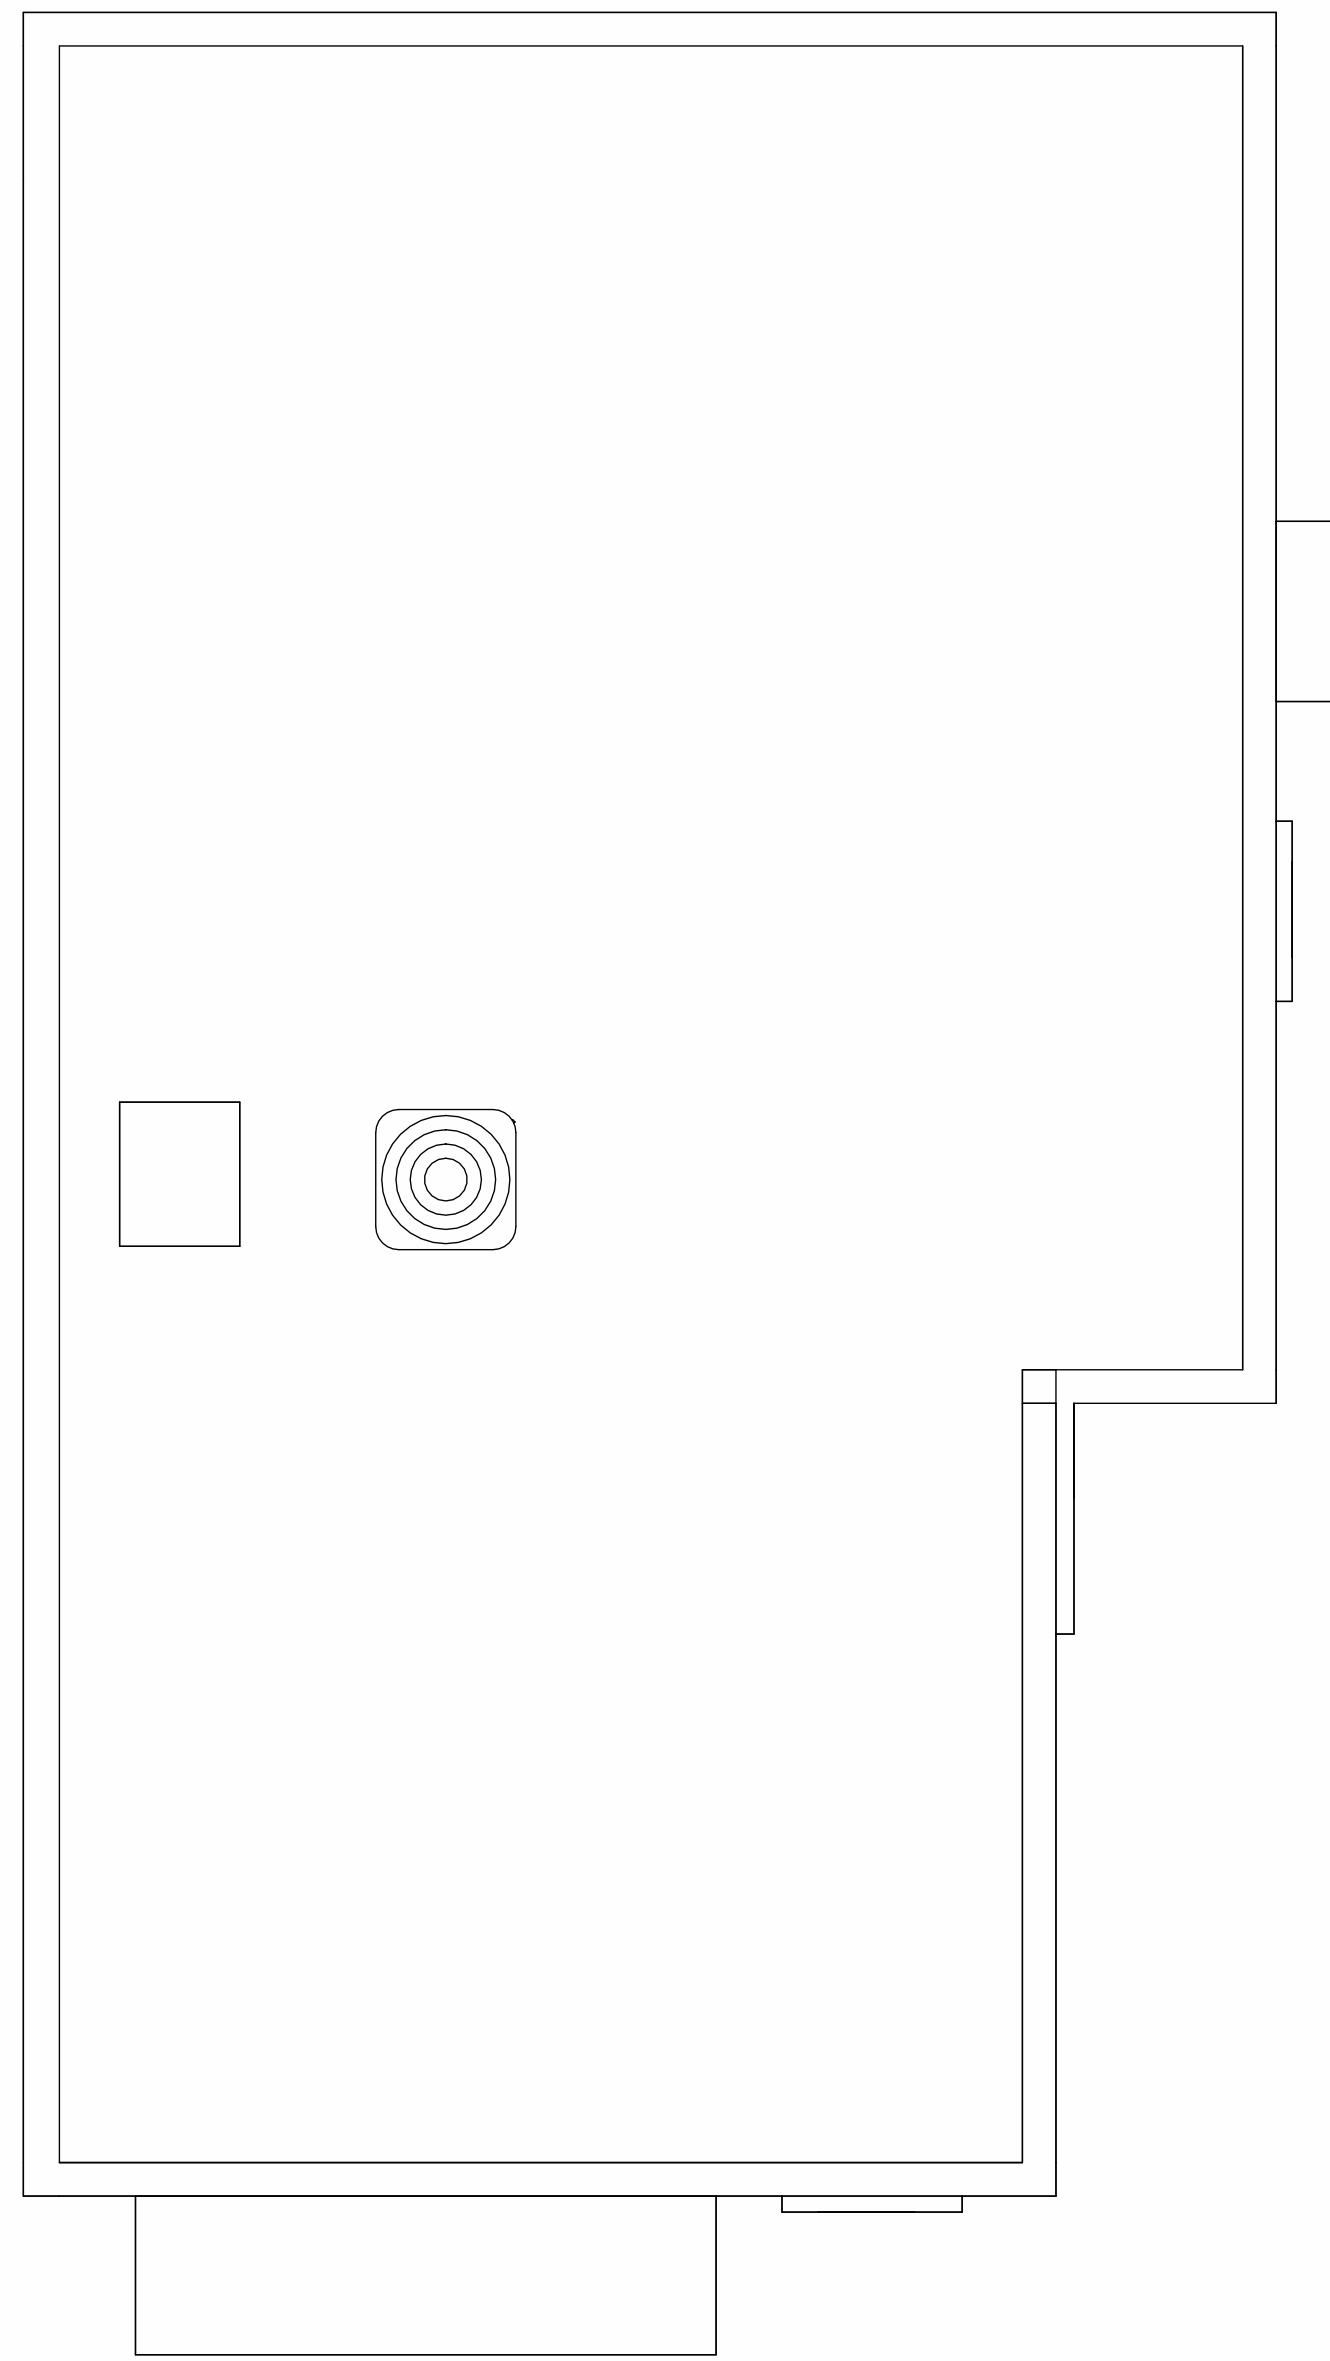

3 ROOF PLAN
1/4" = 1'-0"
0 2' 4' 8'
SCALE IN FEET

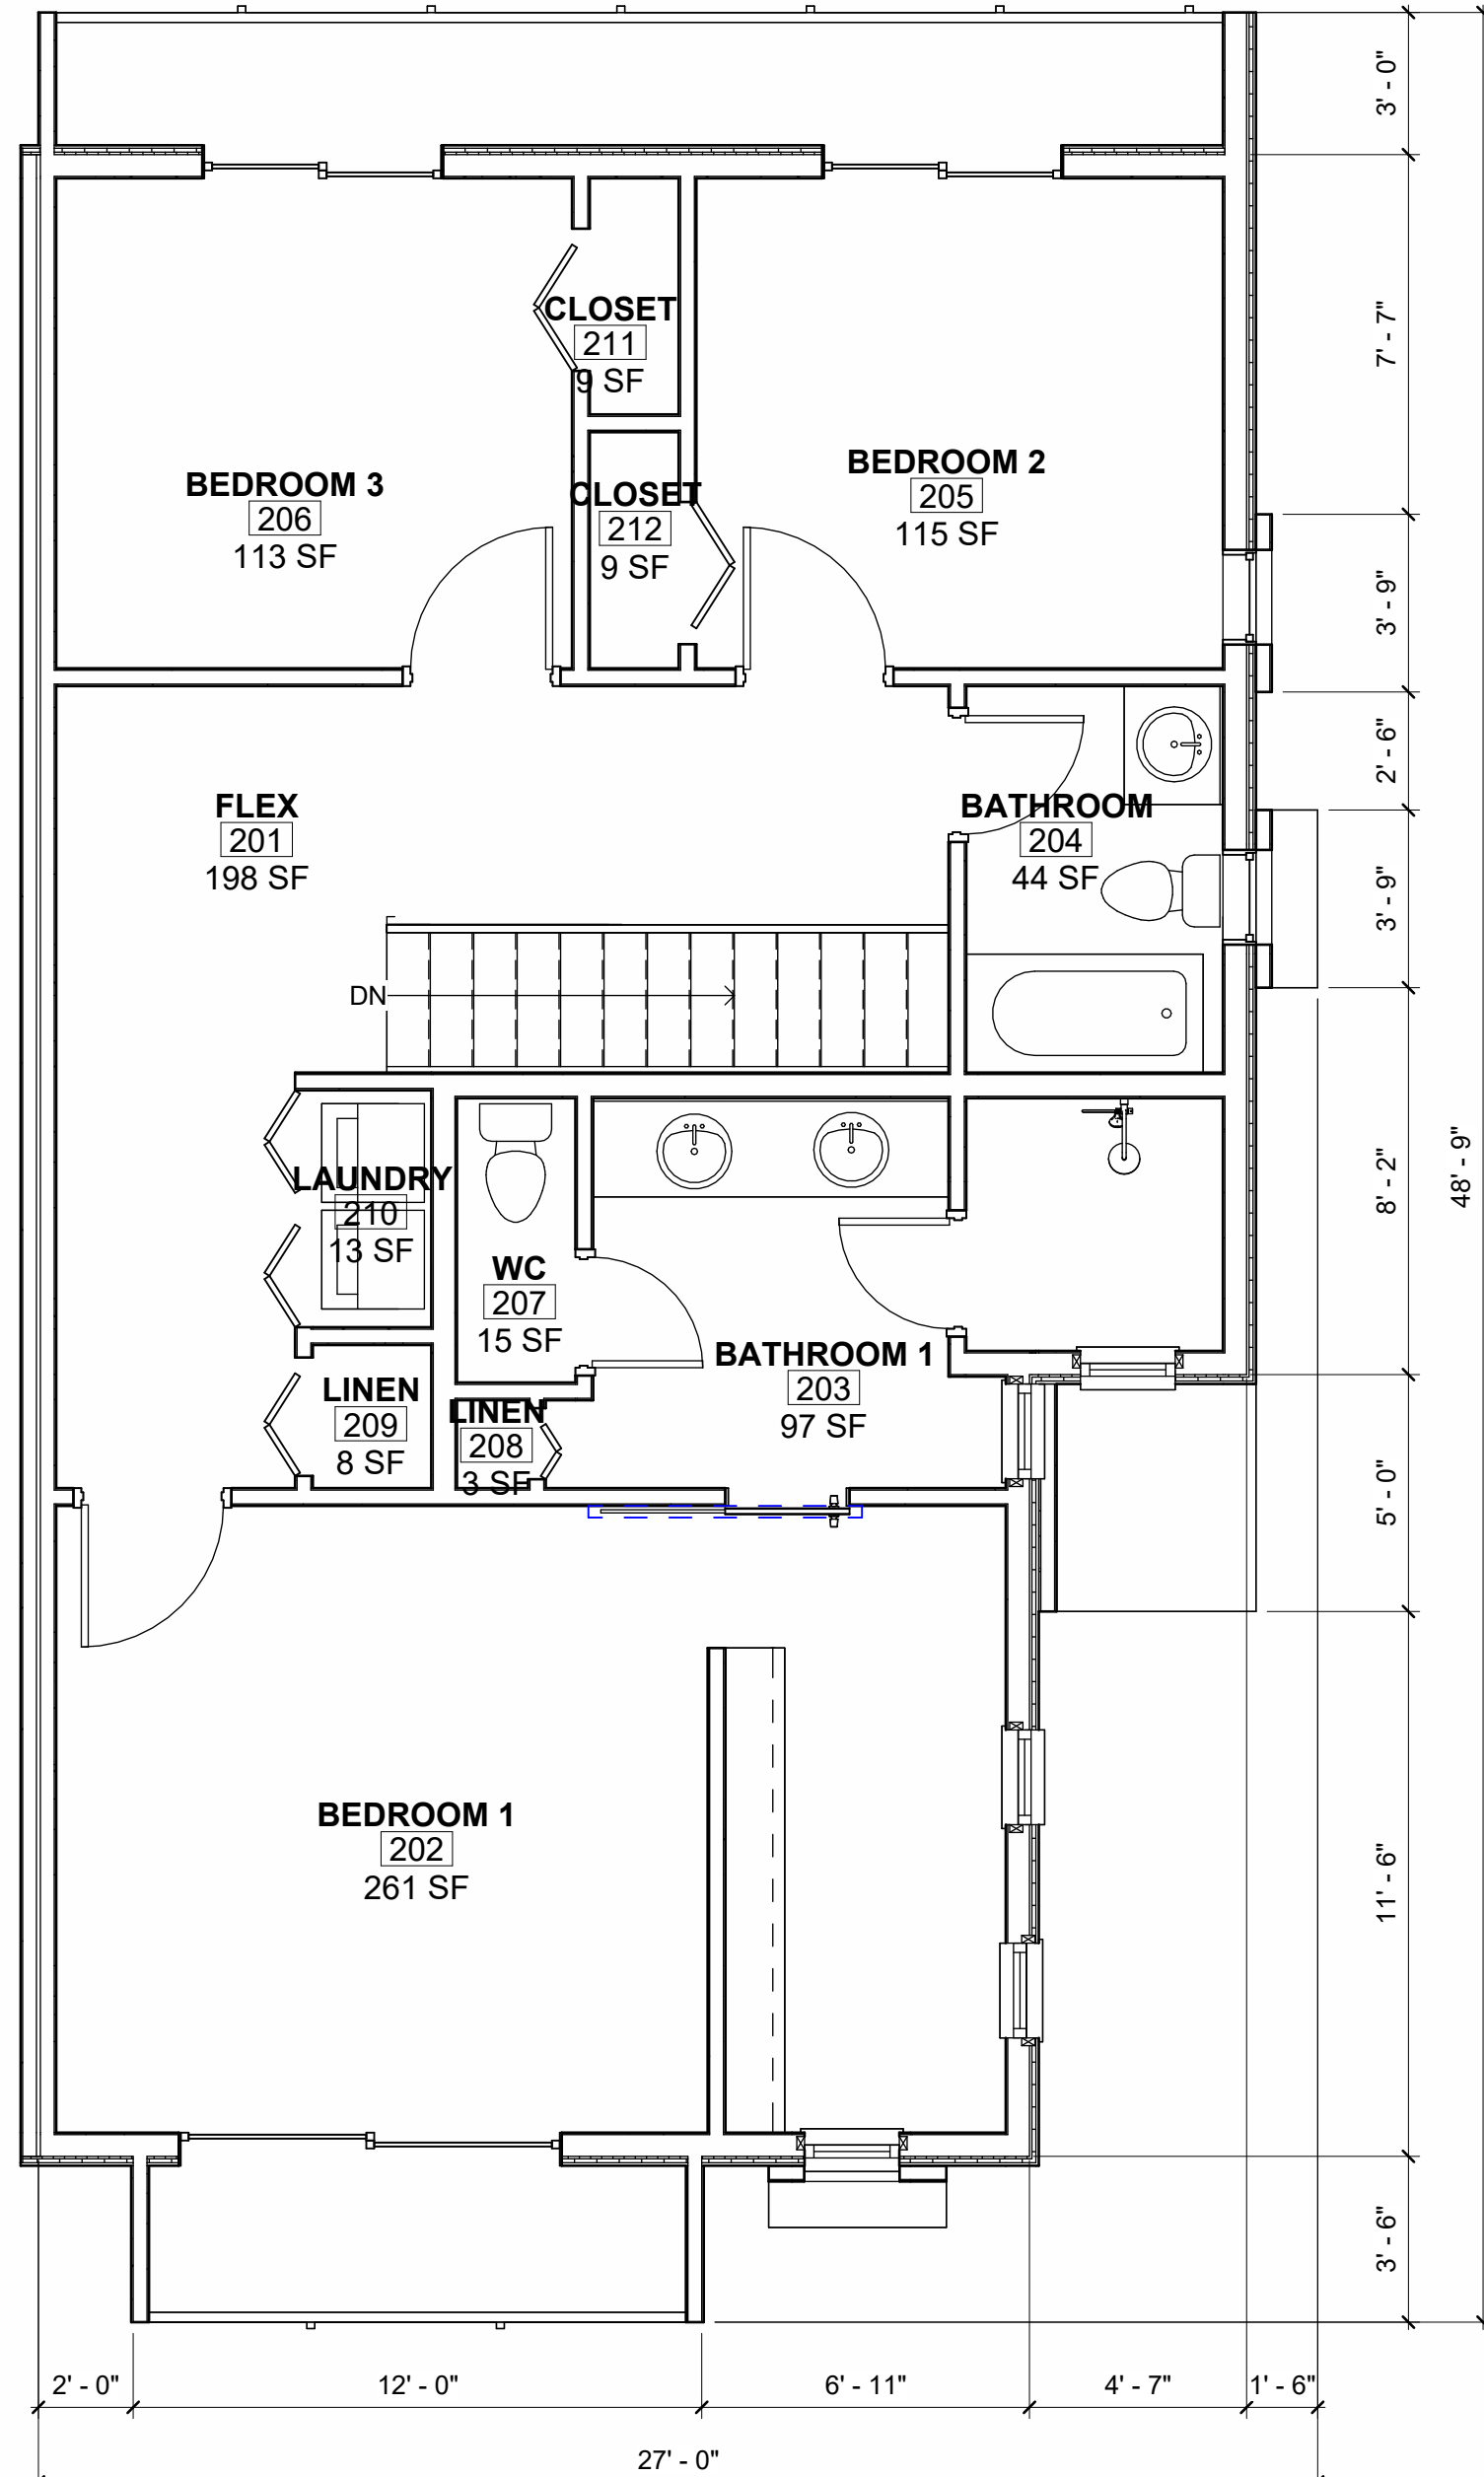

2 SECOND FLOOR PLAN
1/4" = 1'-0"
0 2' 4' 8'
SCALE IN FEET

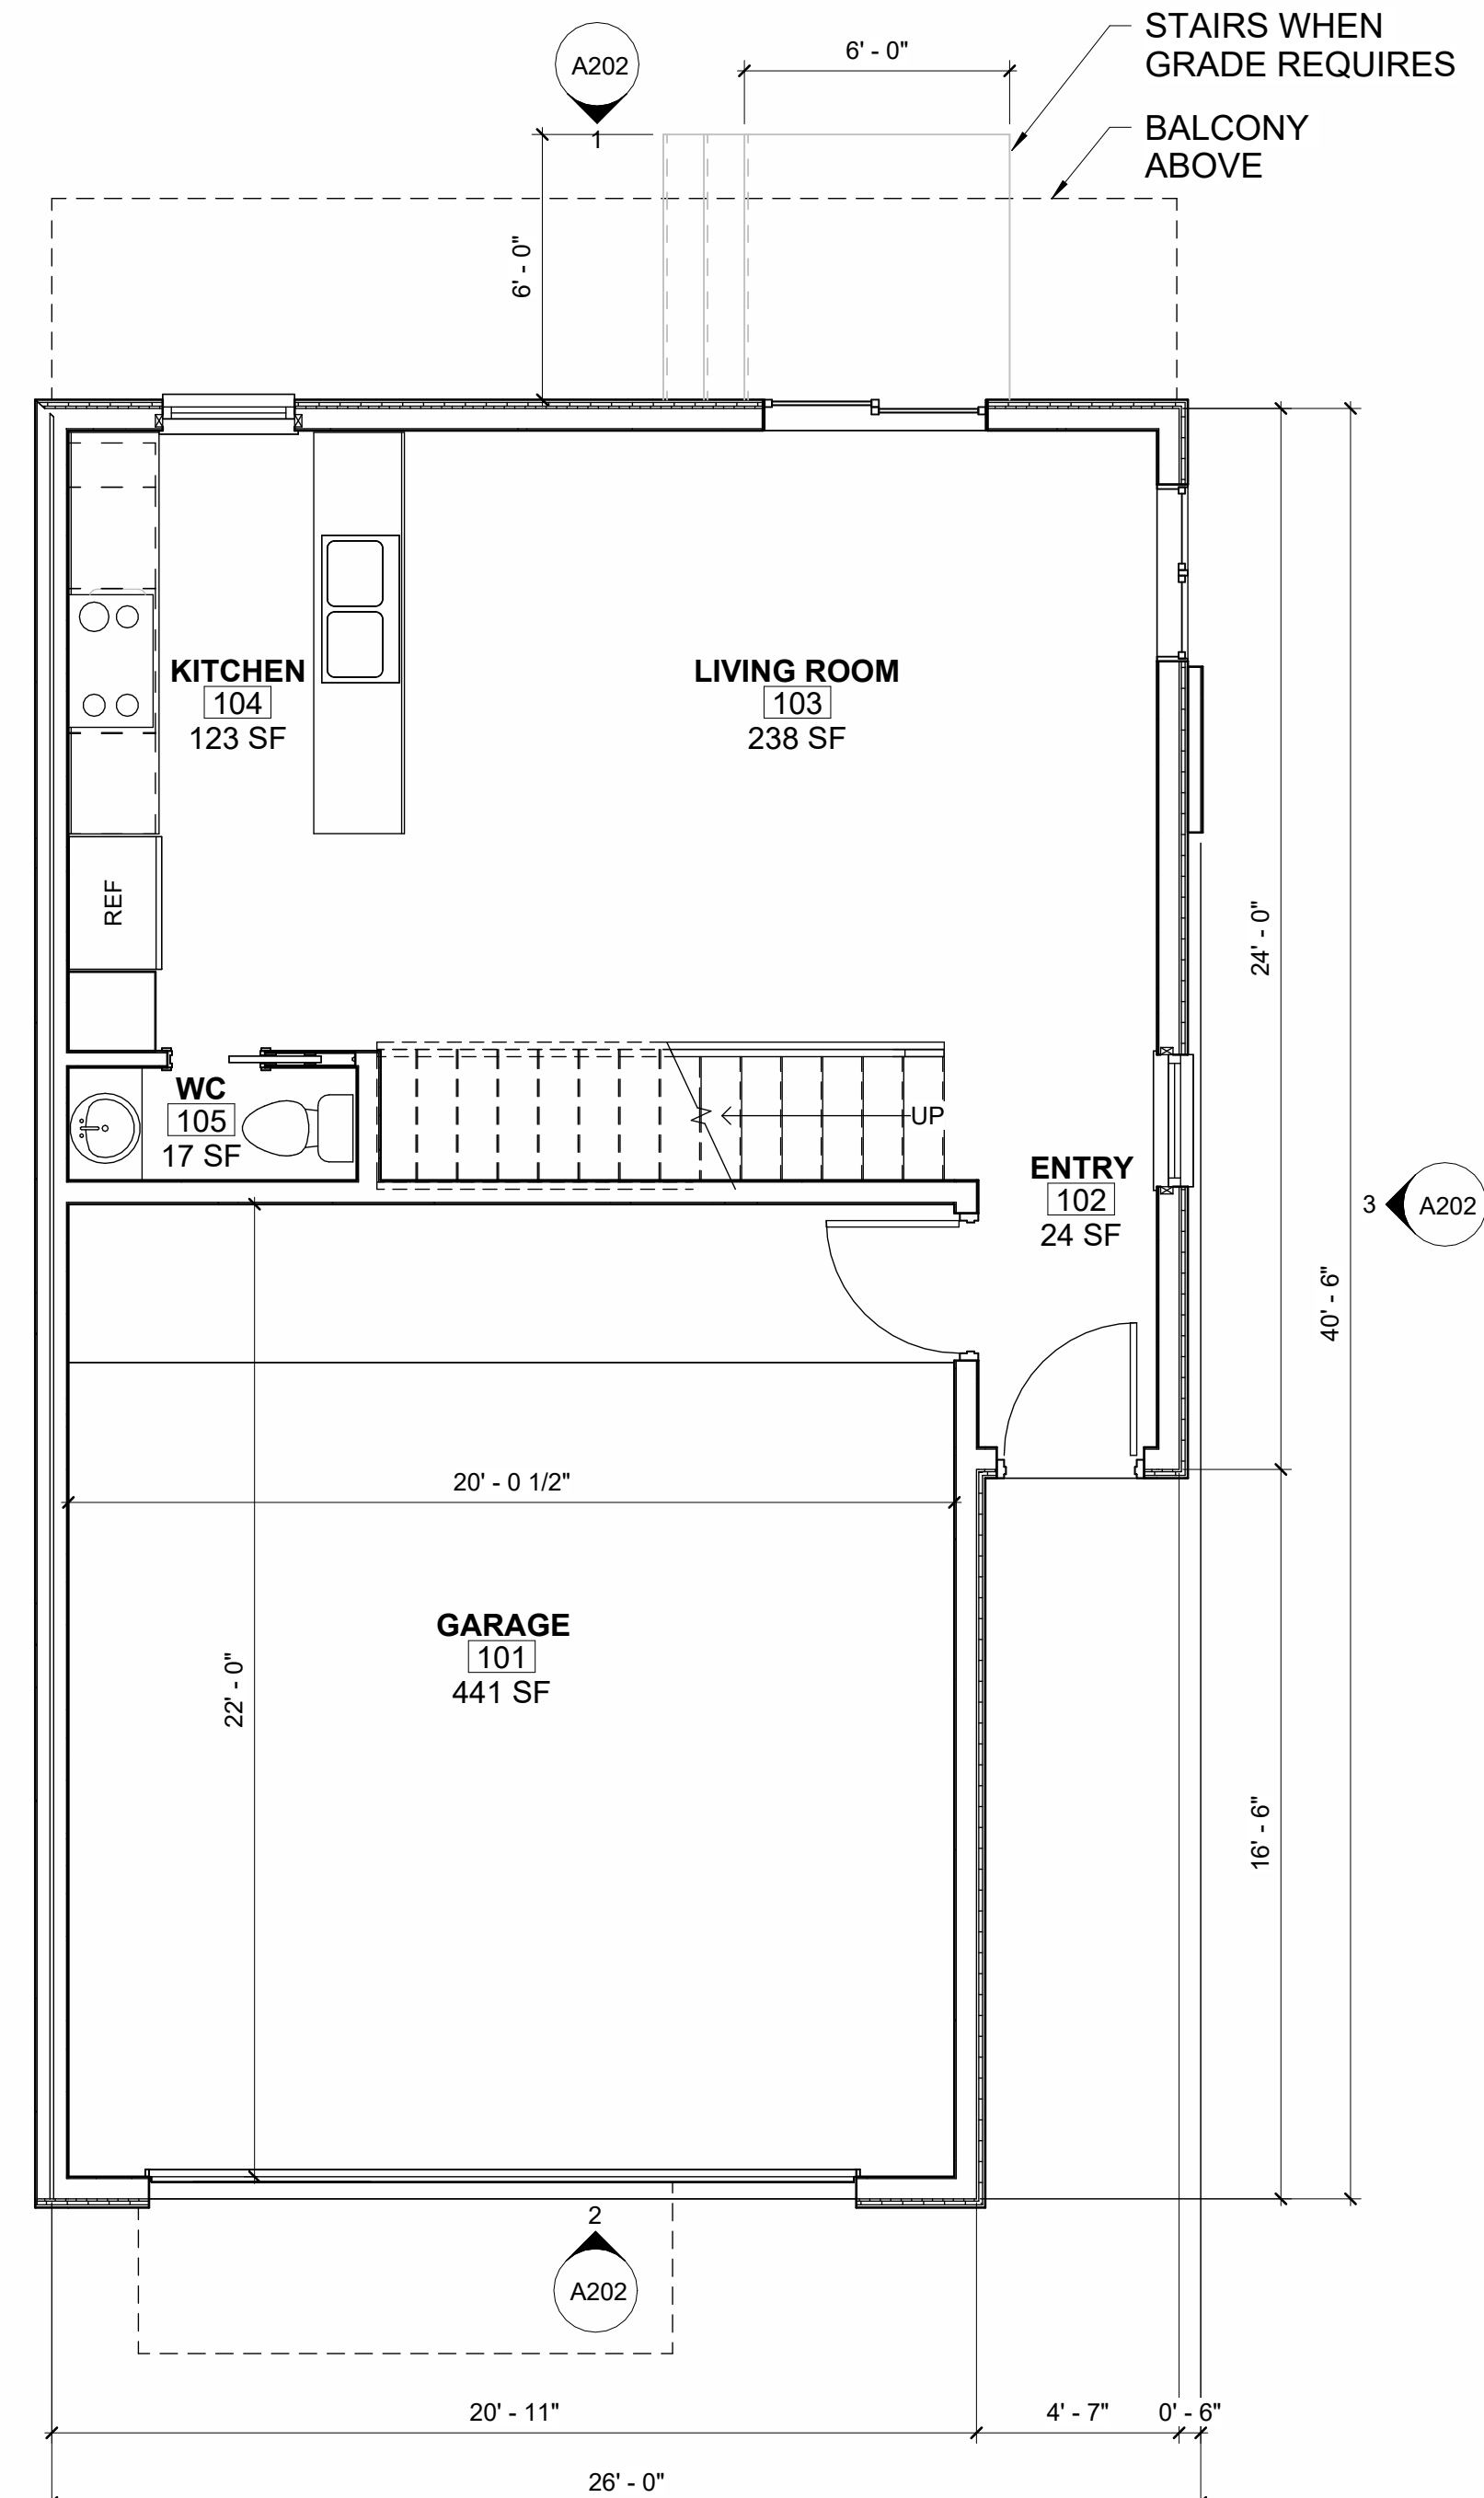

1 FIRST FLOOR PLAN
1/4" = 1'-0"
0 2' 4' 8'
SCALE IN FEET

PRELIMINARY
NOT FOR
CONSTRUCTION

no.	date	description

GREENFIELD
GEOMETRIES

1544 N. GREENFIELD RD
MESA, AZ 85205


PROJECT NO: 24002
DATE: 10/13/2025




atmosphere architects
114 w main st
mesa, az 85201

contact: Mike Hudson
email: mike@atmosarch.com
tel: 602.329.8384


FLOORPLANS
A101

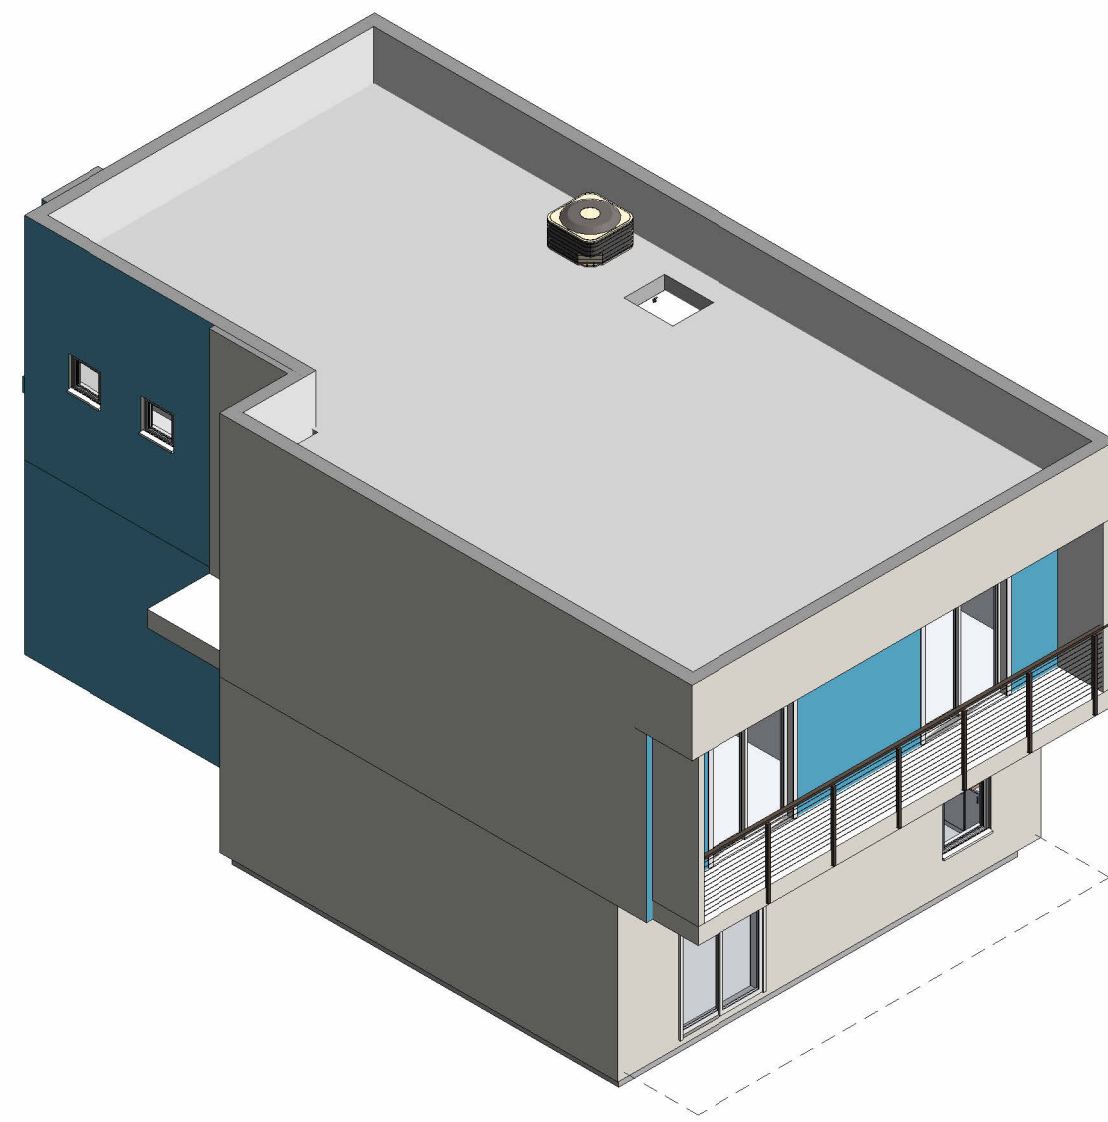


5 ISOMETRIC 2

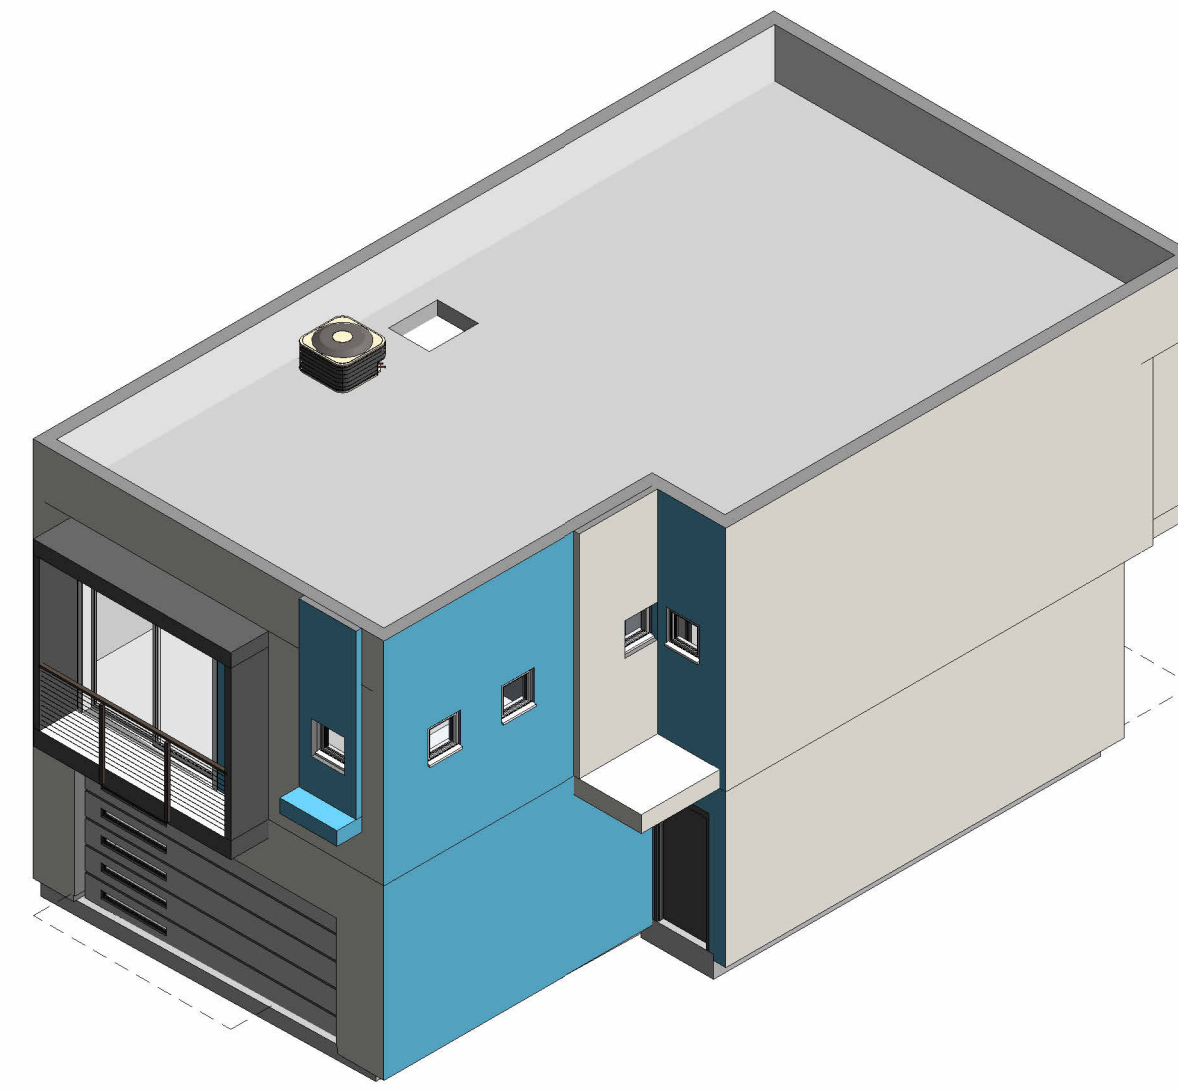


4 ISOMETRIC 1

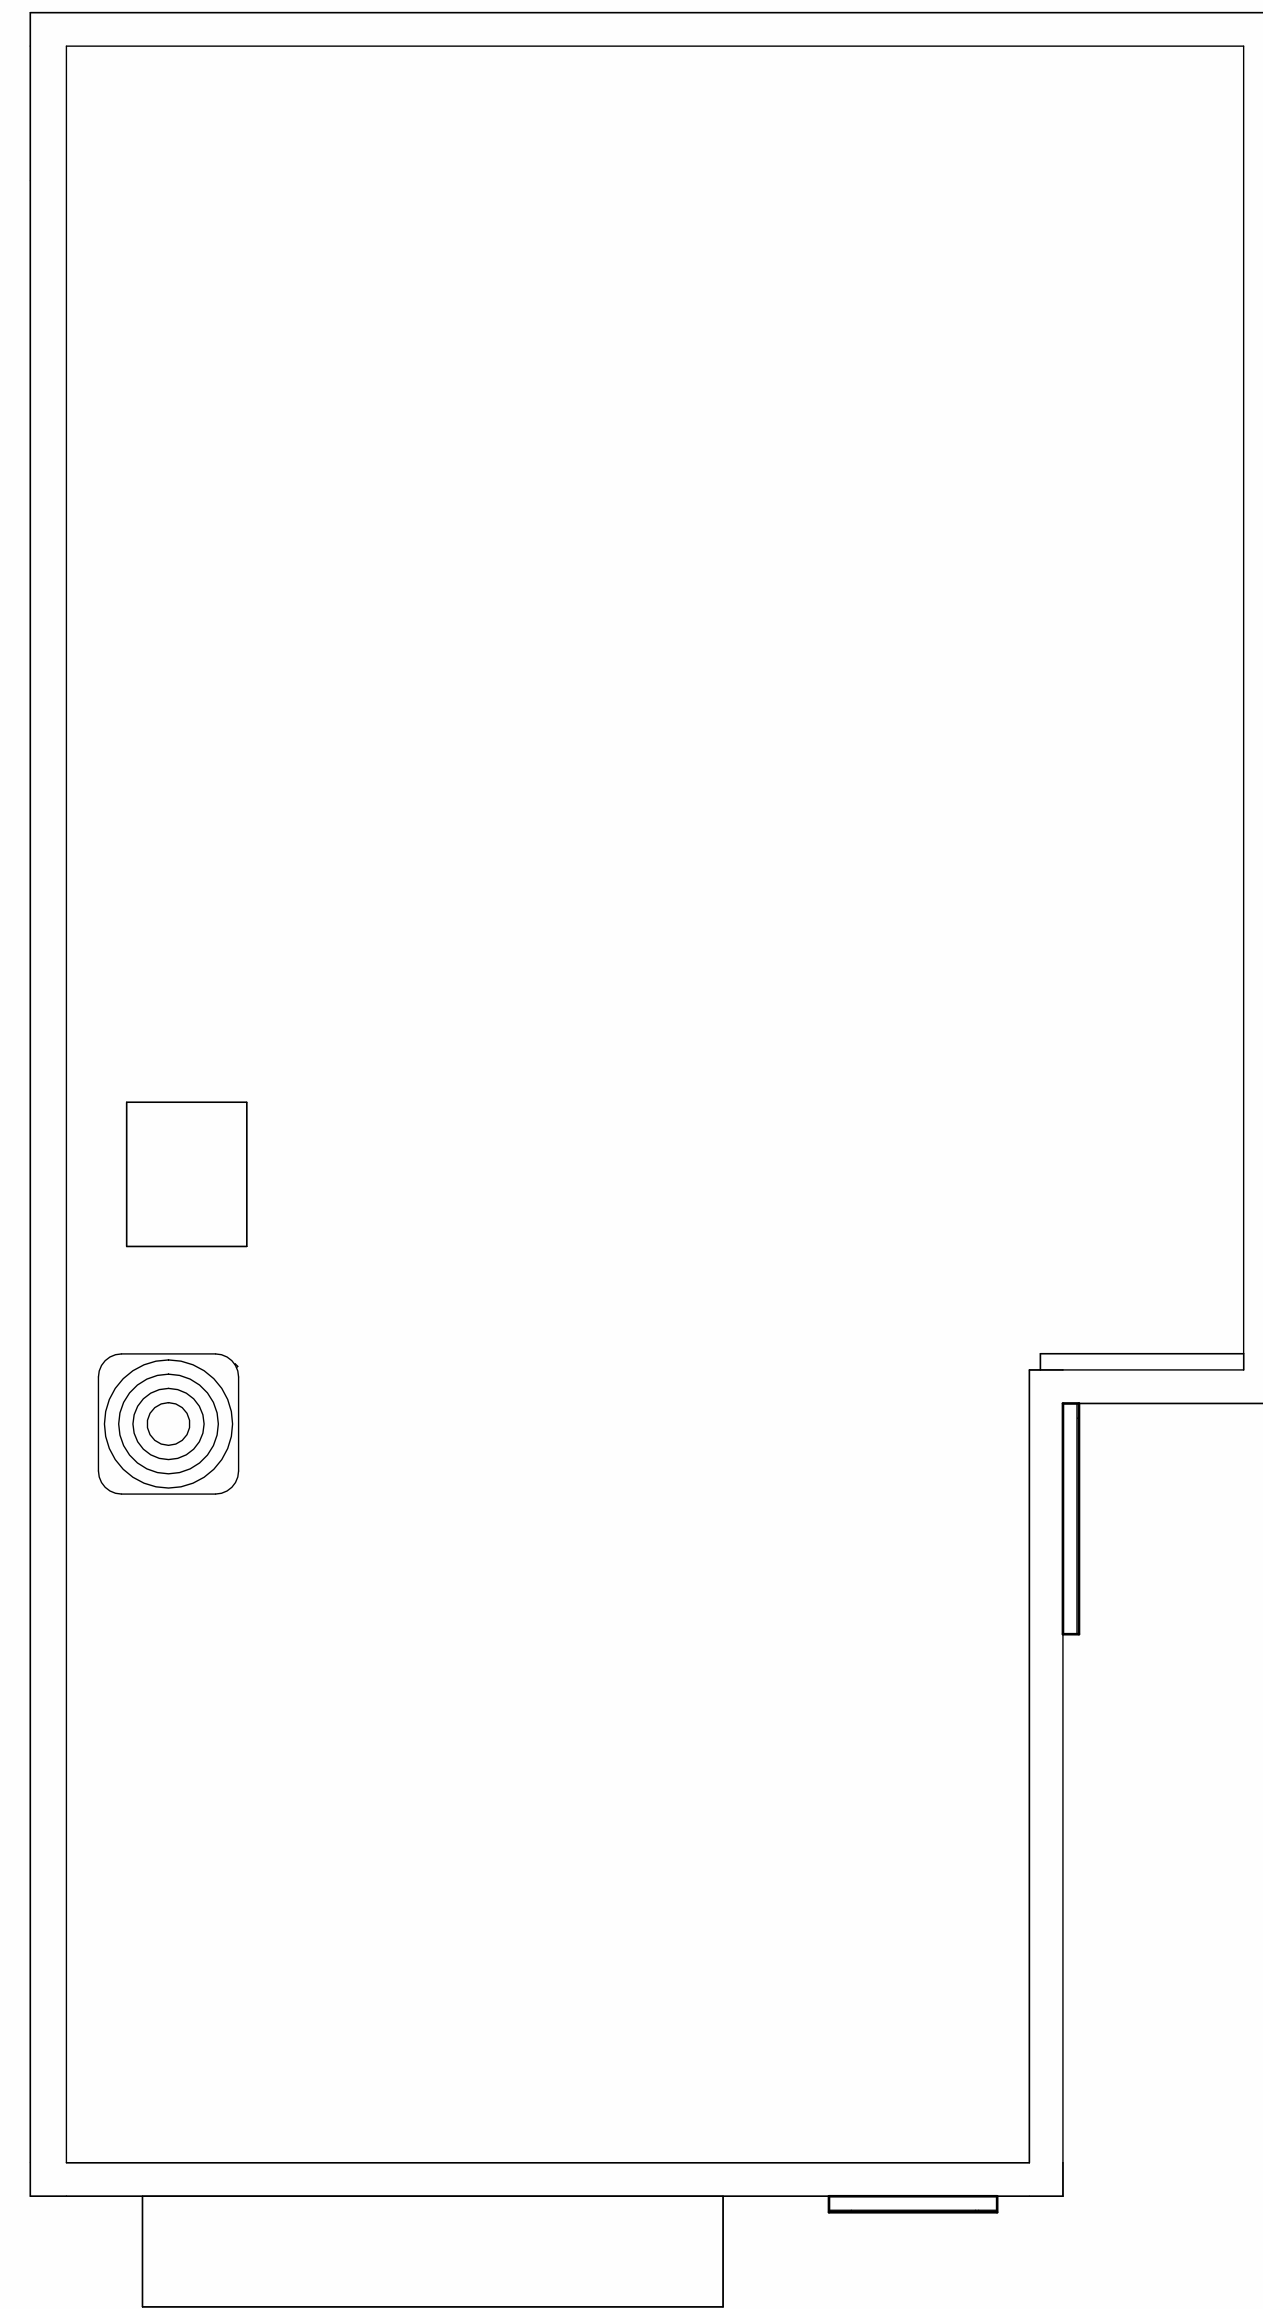

3 ROOF PLAN
1/4" = 1'-0"
0 2' 4' 8'
SCALE IN FEET

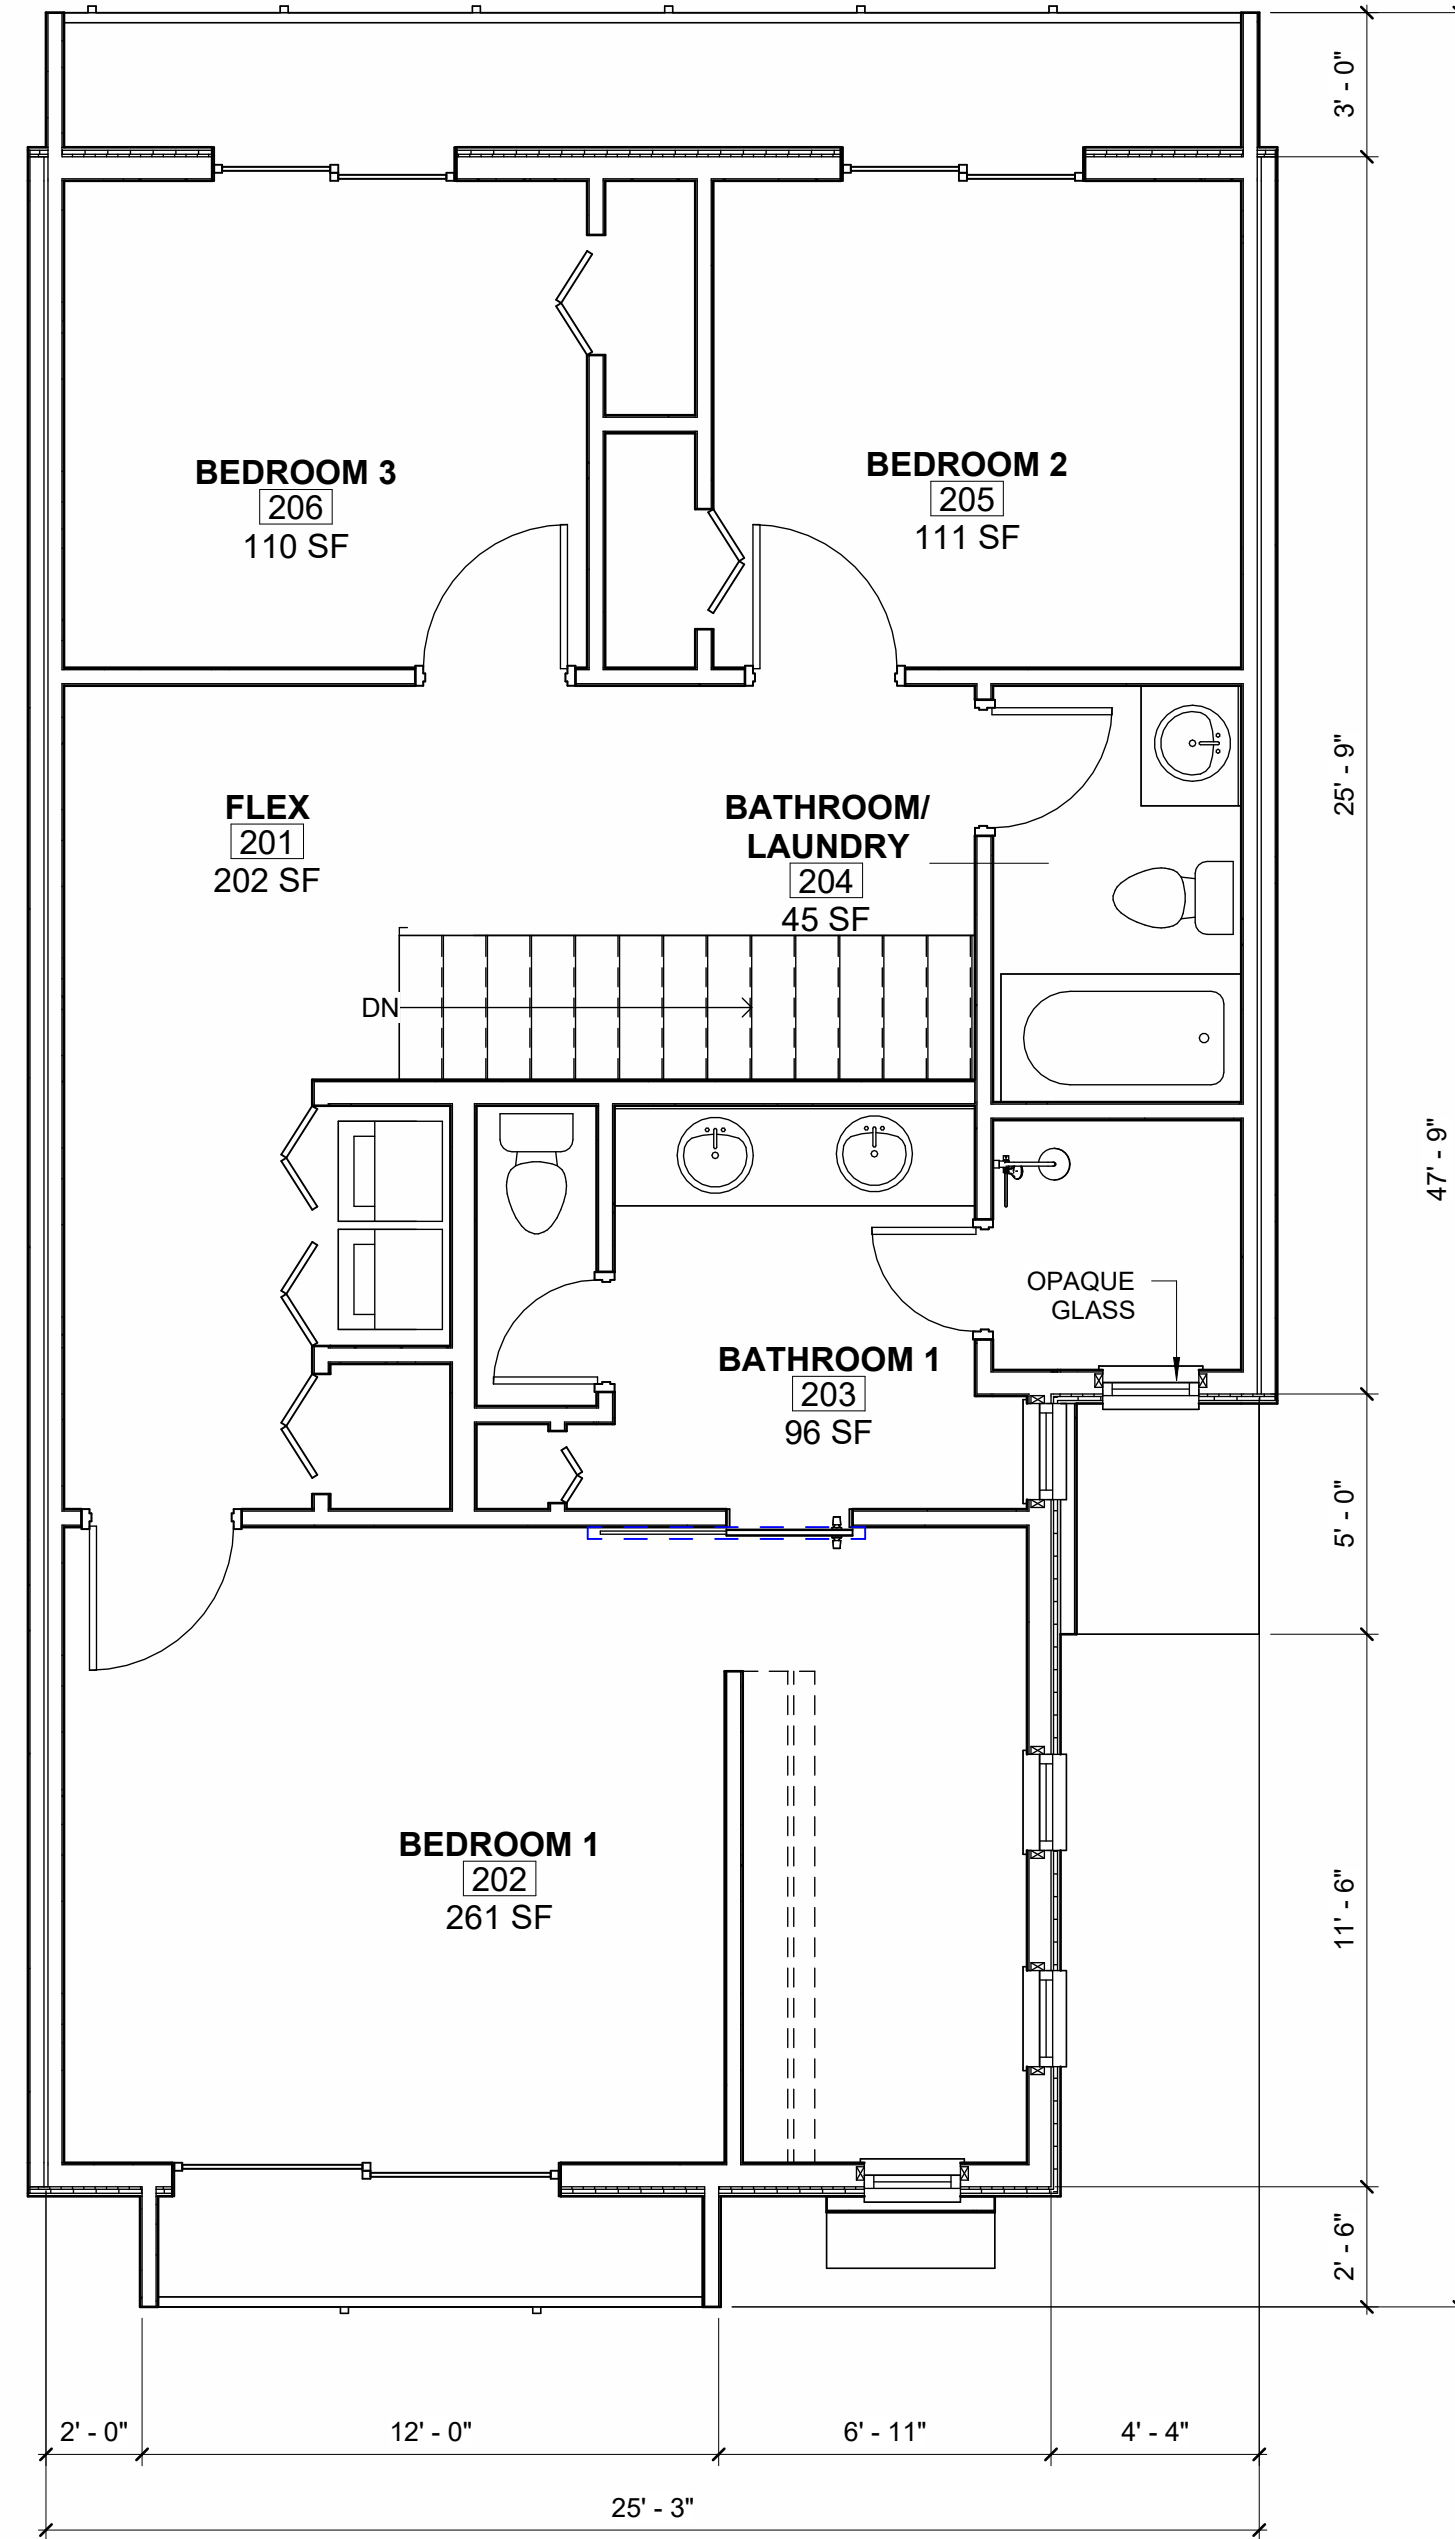

2 SECOND FLOOR PLAN
1/4" = 1'-0"
0 2' 4' 8'
SCALE IN FEET

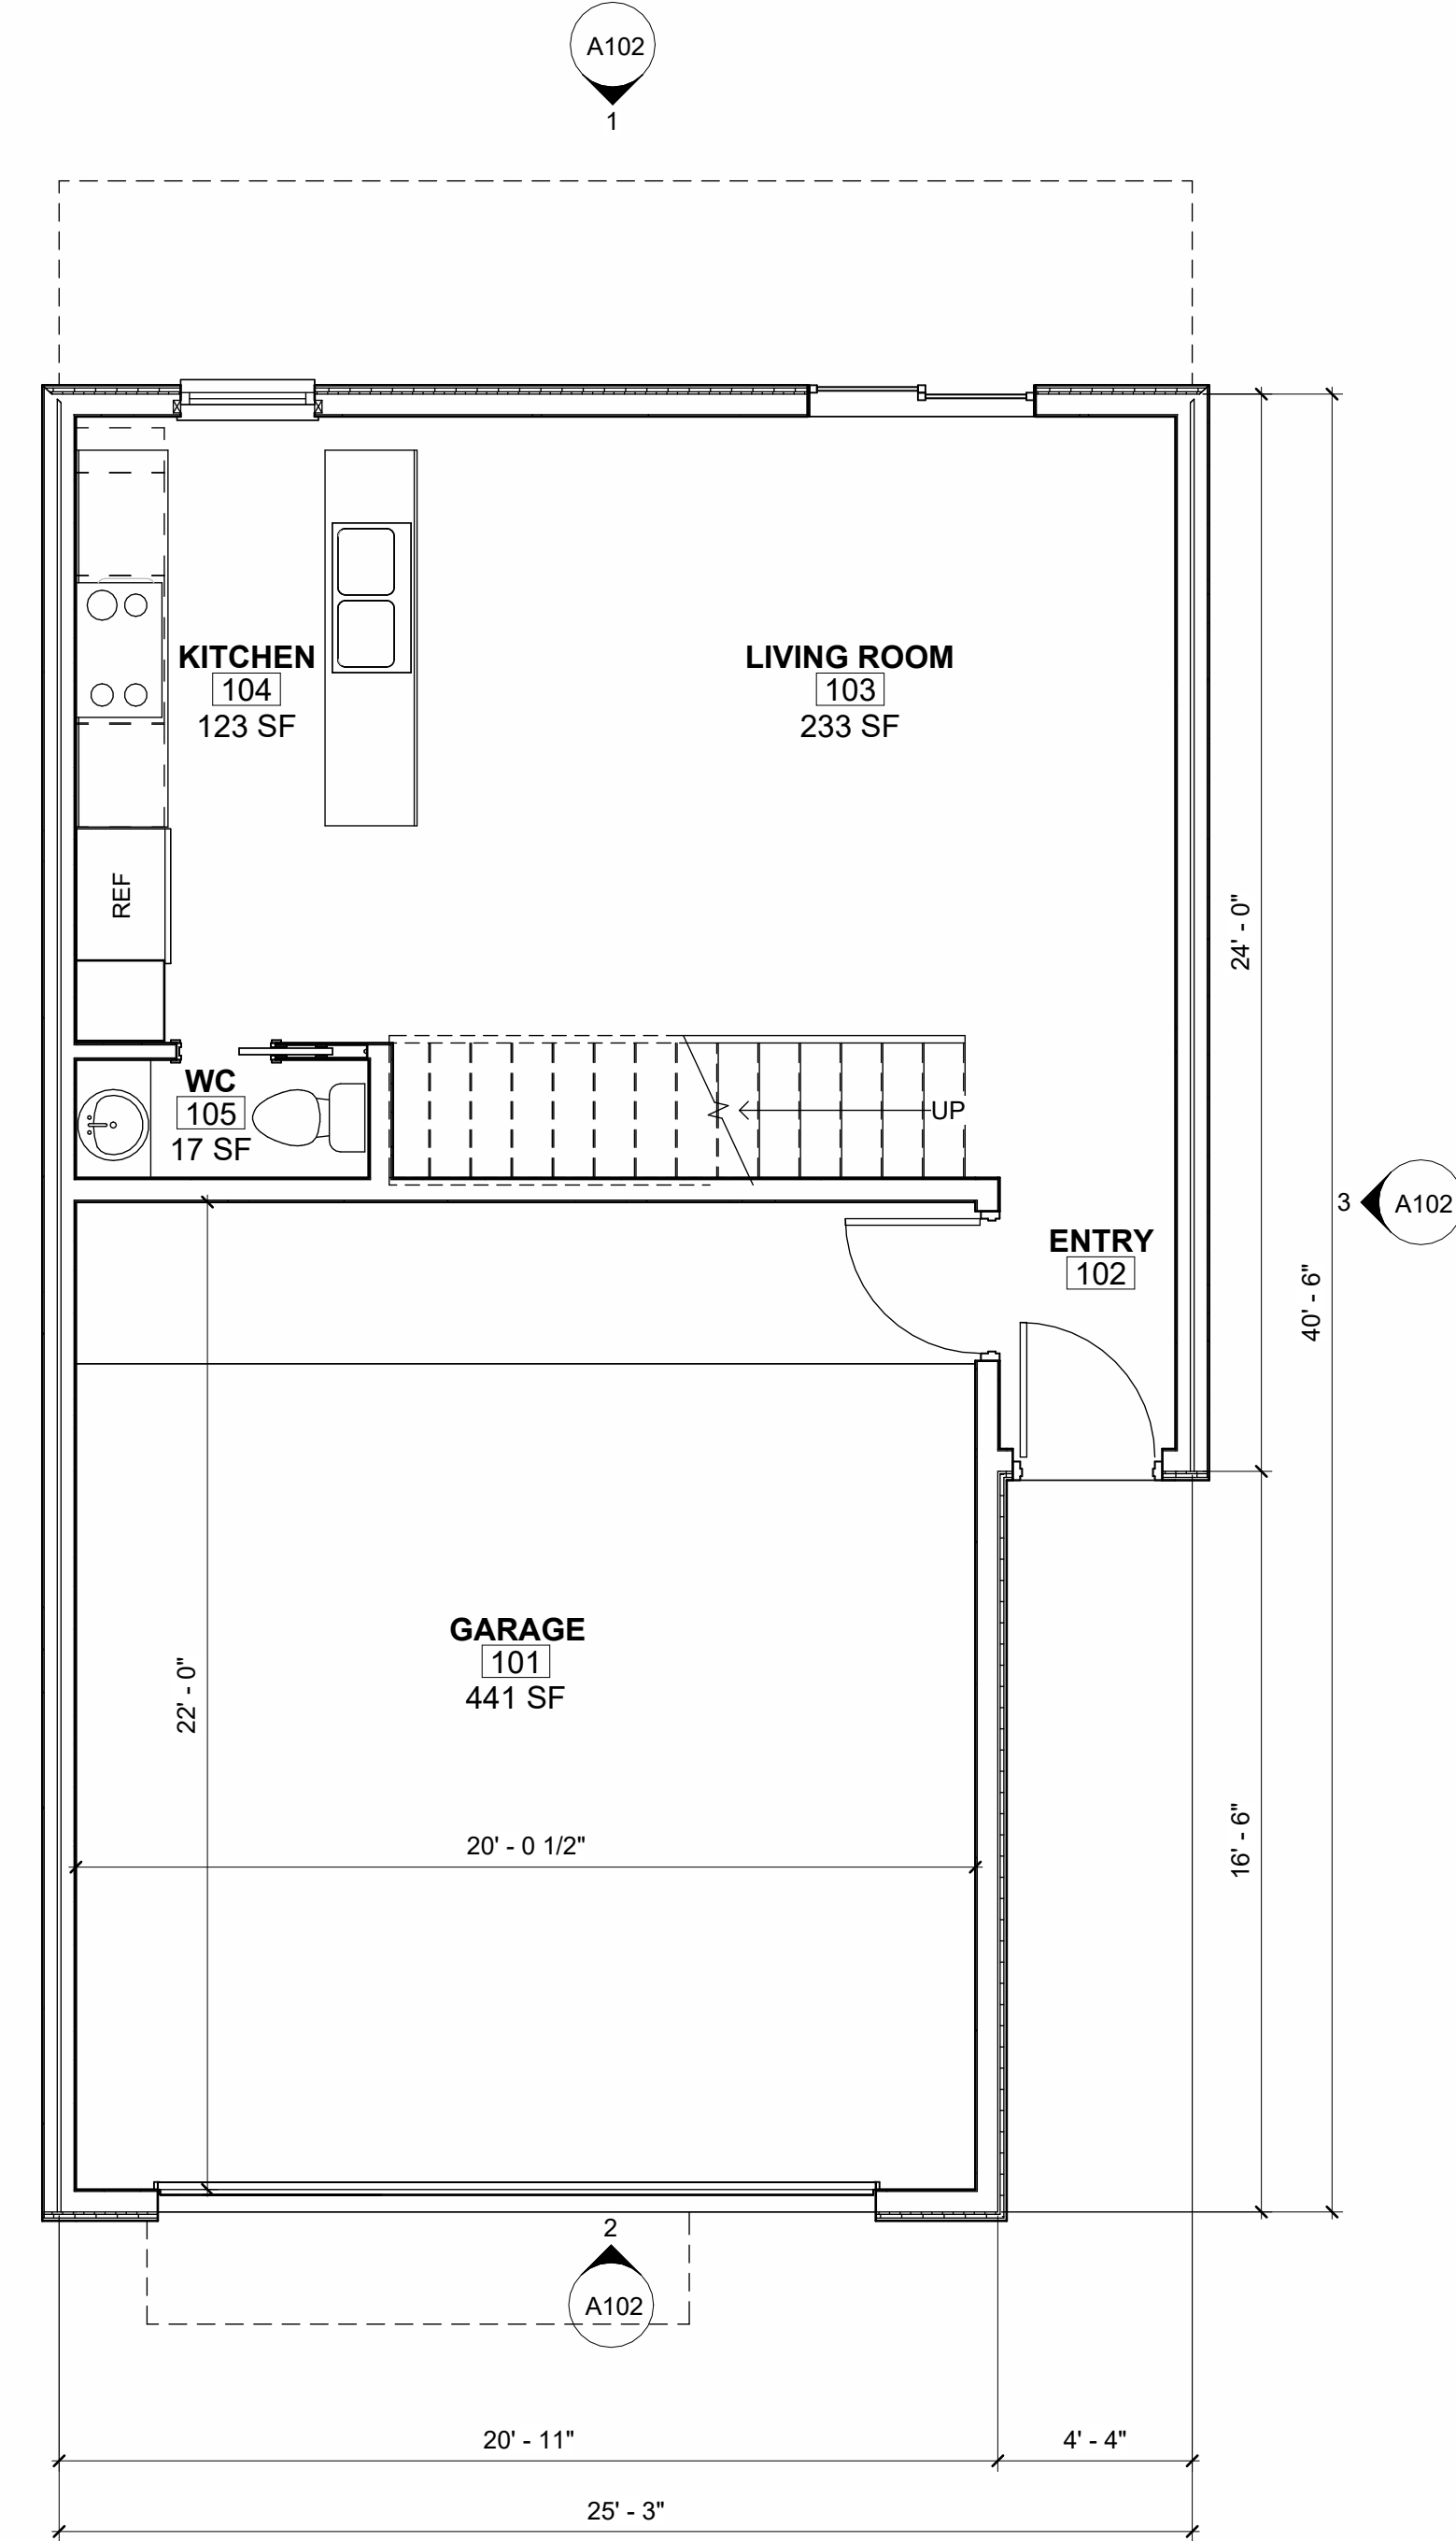

1 FIRST FLOOR PLAN
1/4" = 1'-0"
0 2' 4' 8'
SCALE IN FEET

PRELIMINARY
NOT FOR
CONSTRUCTION

no.	date	description

**GREENFIELD
GEOMETRIES**

1544 N. GREENFIELD RD
MESA, AZ 85205


PROJECT NO: 24002
DATE: 10/13/2025


atmosphere architects
114 w main st
mesa, az 85201


contact: Mike Hudson
email: mike@atmosarch.com
tel: 602.329.8384

**FLOORPLANS - MID
UNIT, REDUCED
BALCONY**

A102

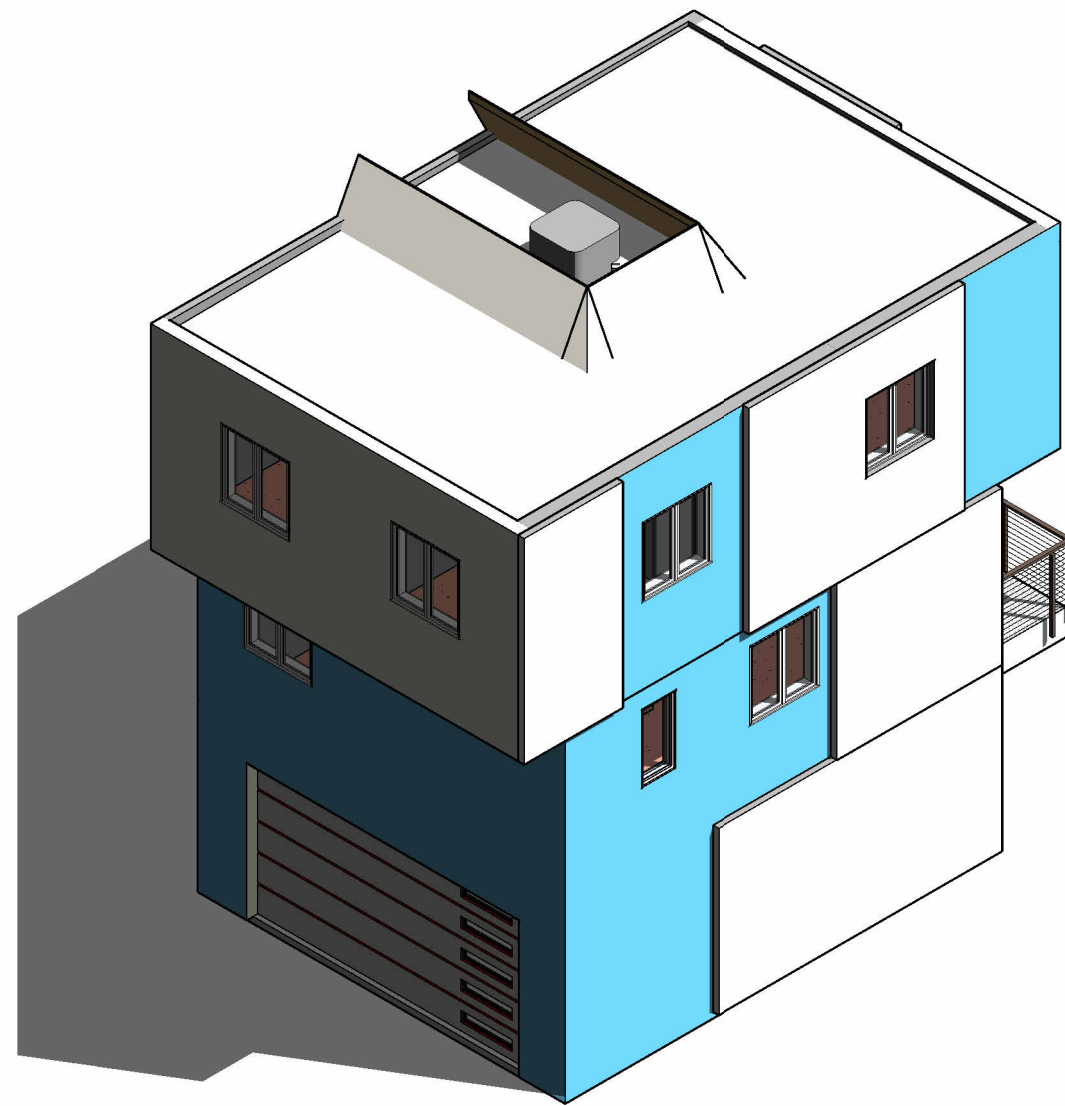

⑤ ISOMETRIC BLDG 2

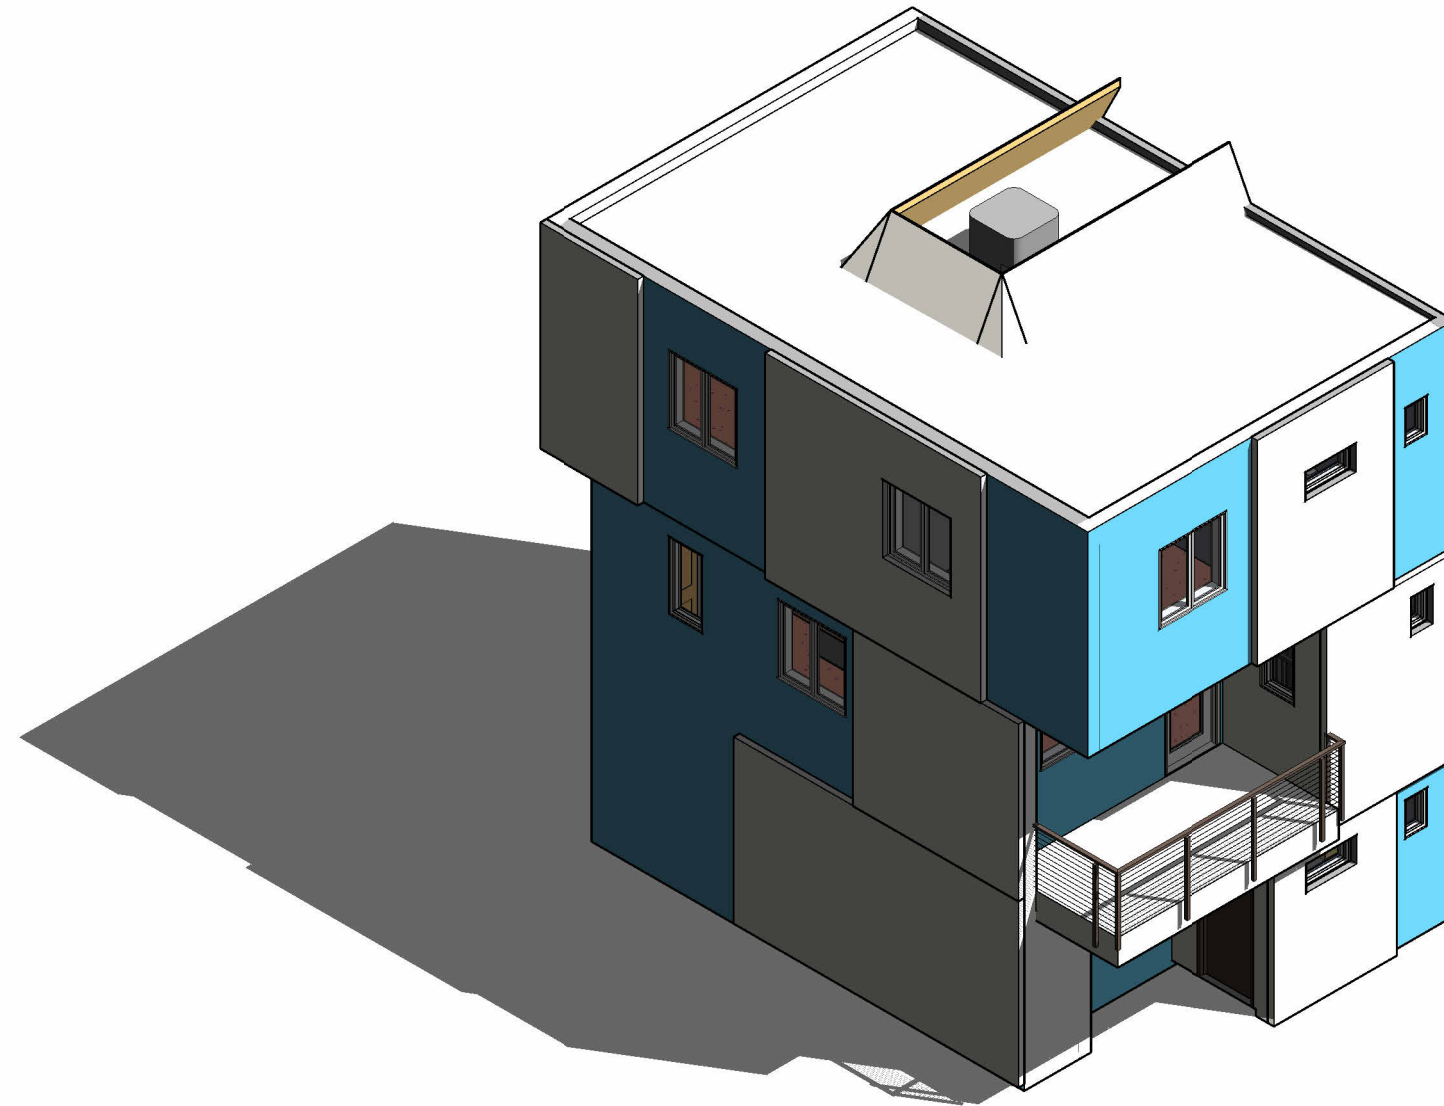

④ ISOMETRIC BLDG 1

UNIT AREA		
GROSS		1,685 SF
LIVABLE		1,078 SF

PRELIMINARY
NOT FOR
CONSTRUCTION

no.	date	description

GREENFIELD
GEOMETRIES

1544 N. GREENFIELD RD
MESA, AZ 85205

PROJECT NO: 24002
DATE: 10/13/2025




atmosphere architects
p.o. box 5267
mesa, az 85211


contact: Tim Boyle
email: Tim@atmosarch.com
tel: 917-526-0323

3 ST 2 BD UNIT FLOOR PLANS


A103

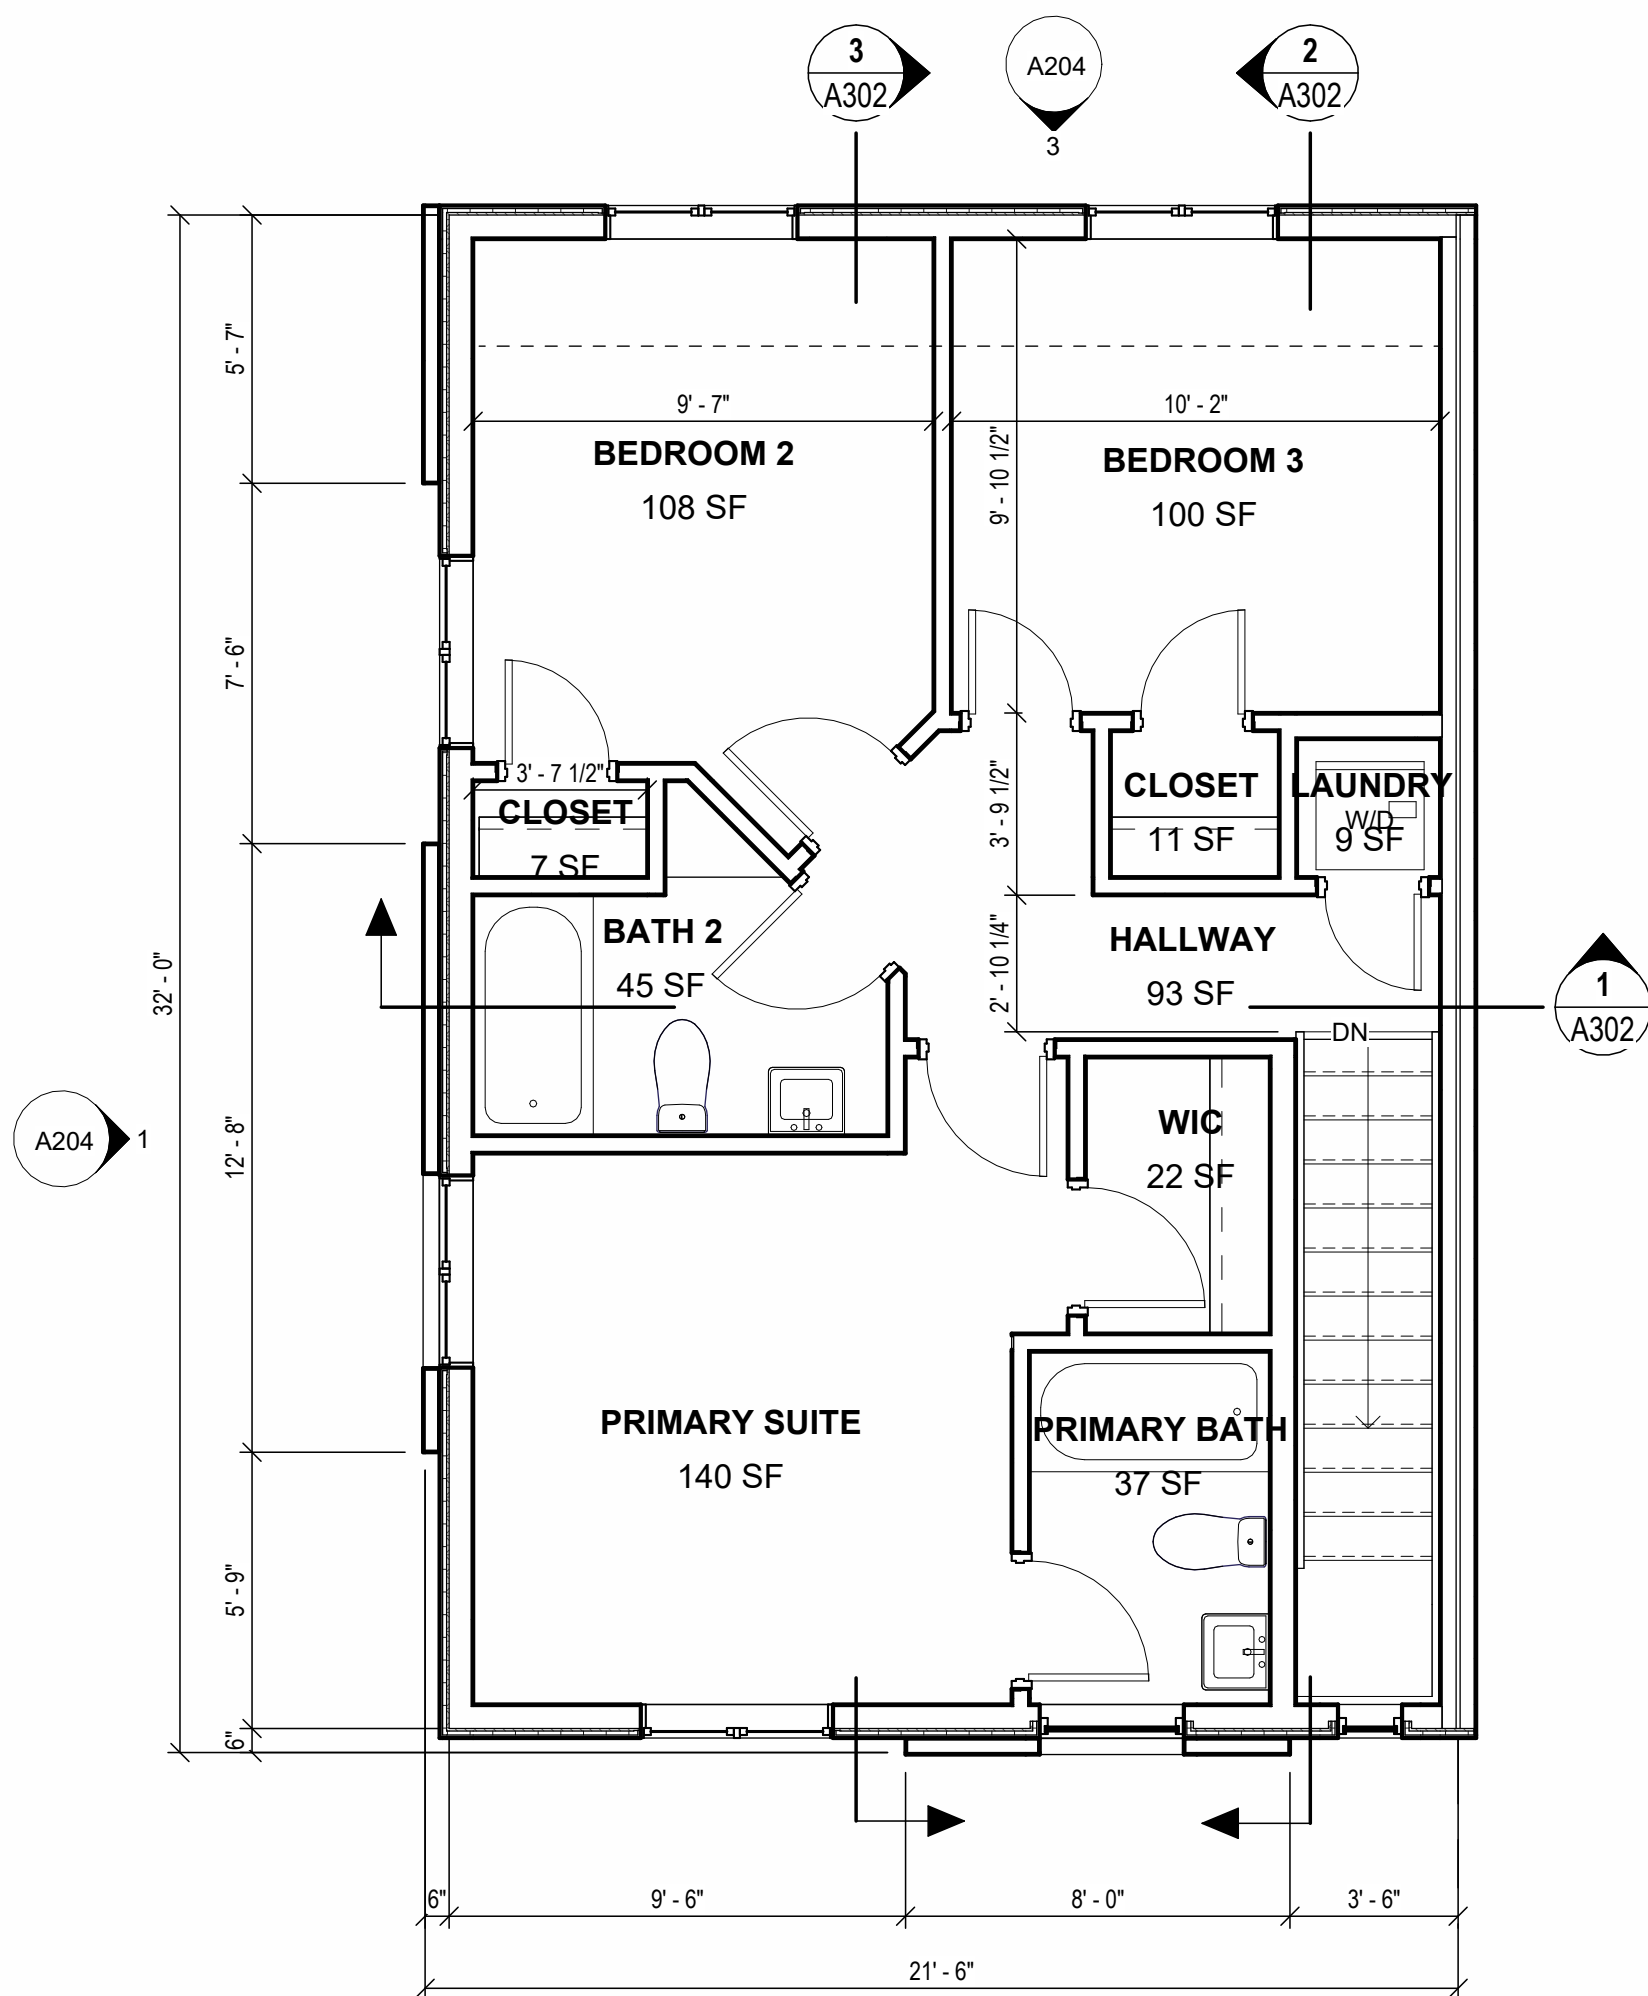

③ THIRD FLOOR
1/4" = 1'-0"
SCALE IN FEET

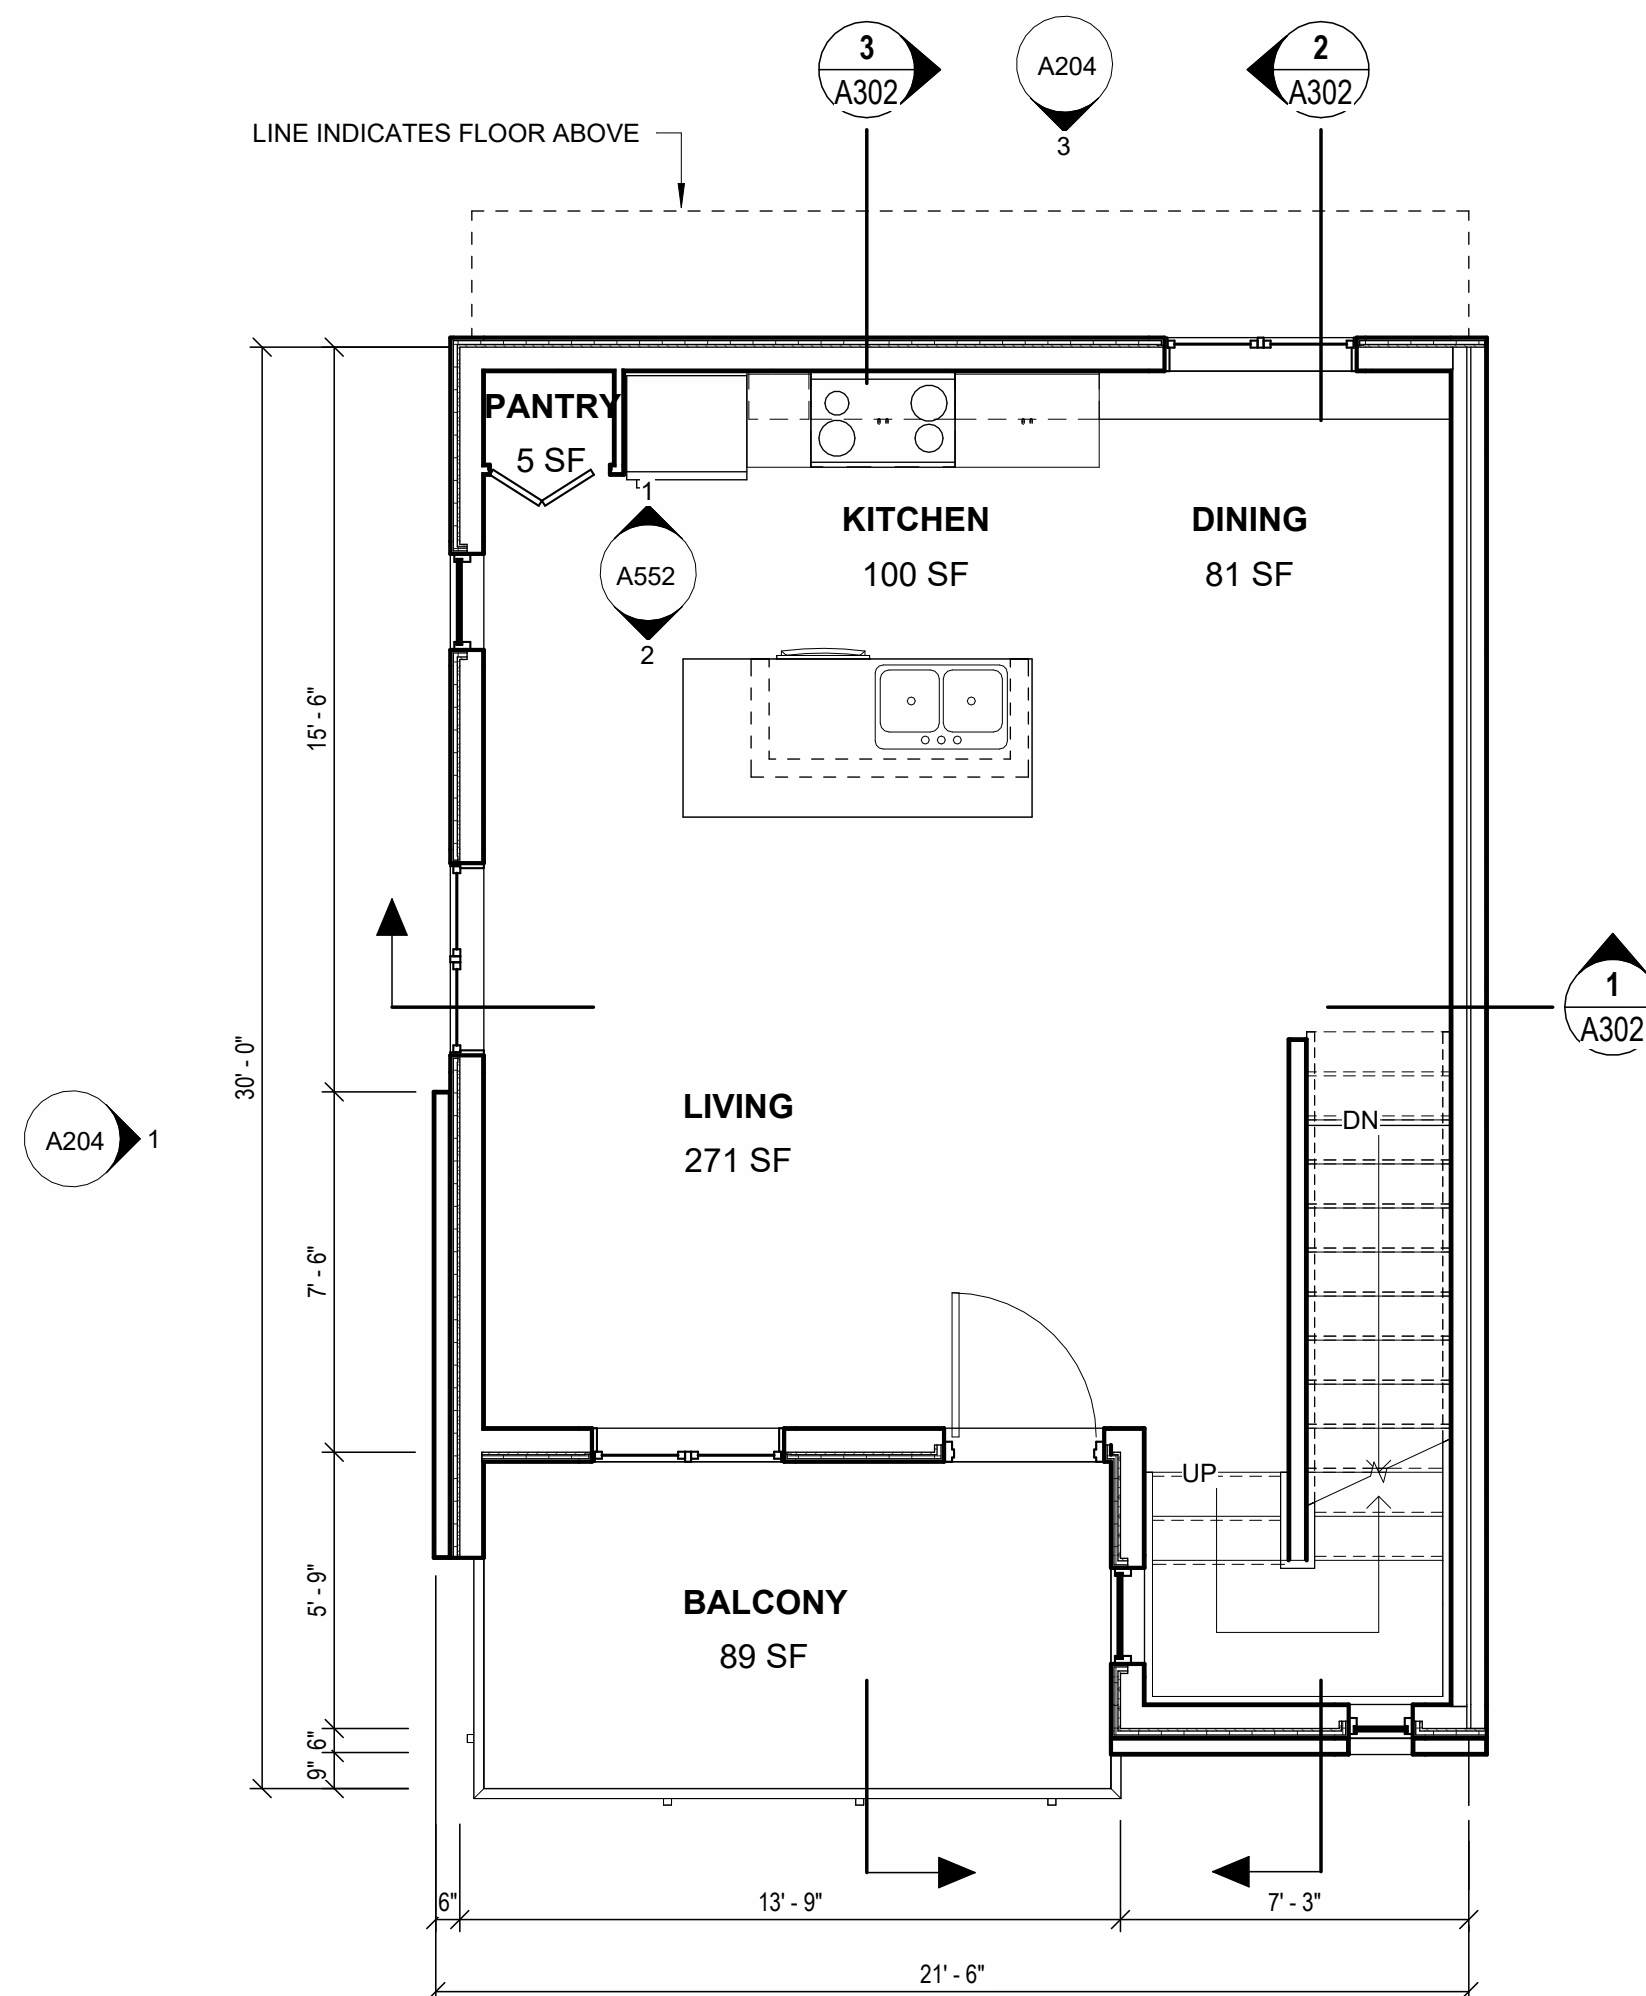

② SECOND FLOOR
1/4" = 1'-0"
SCALE IN FEET

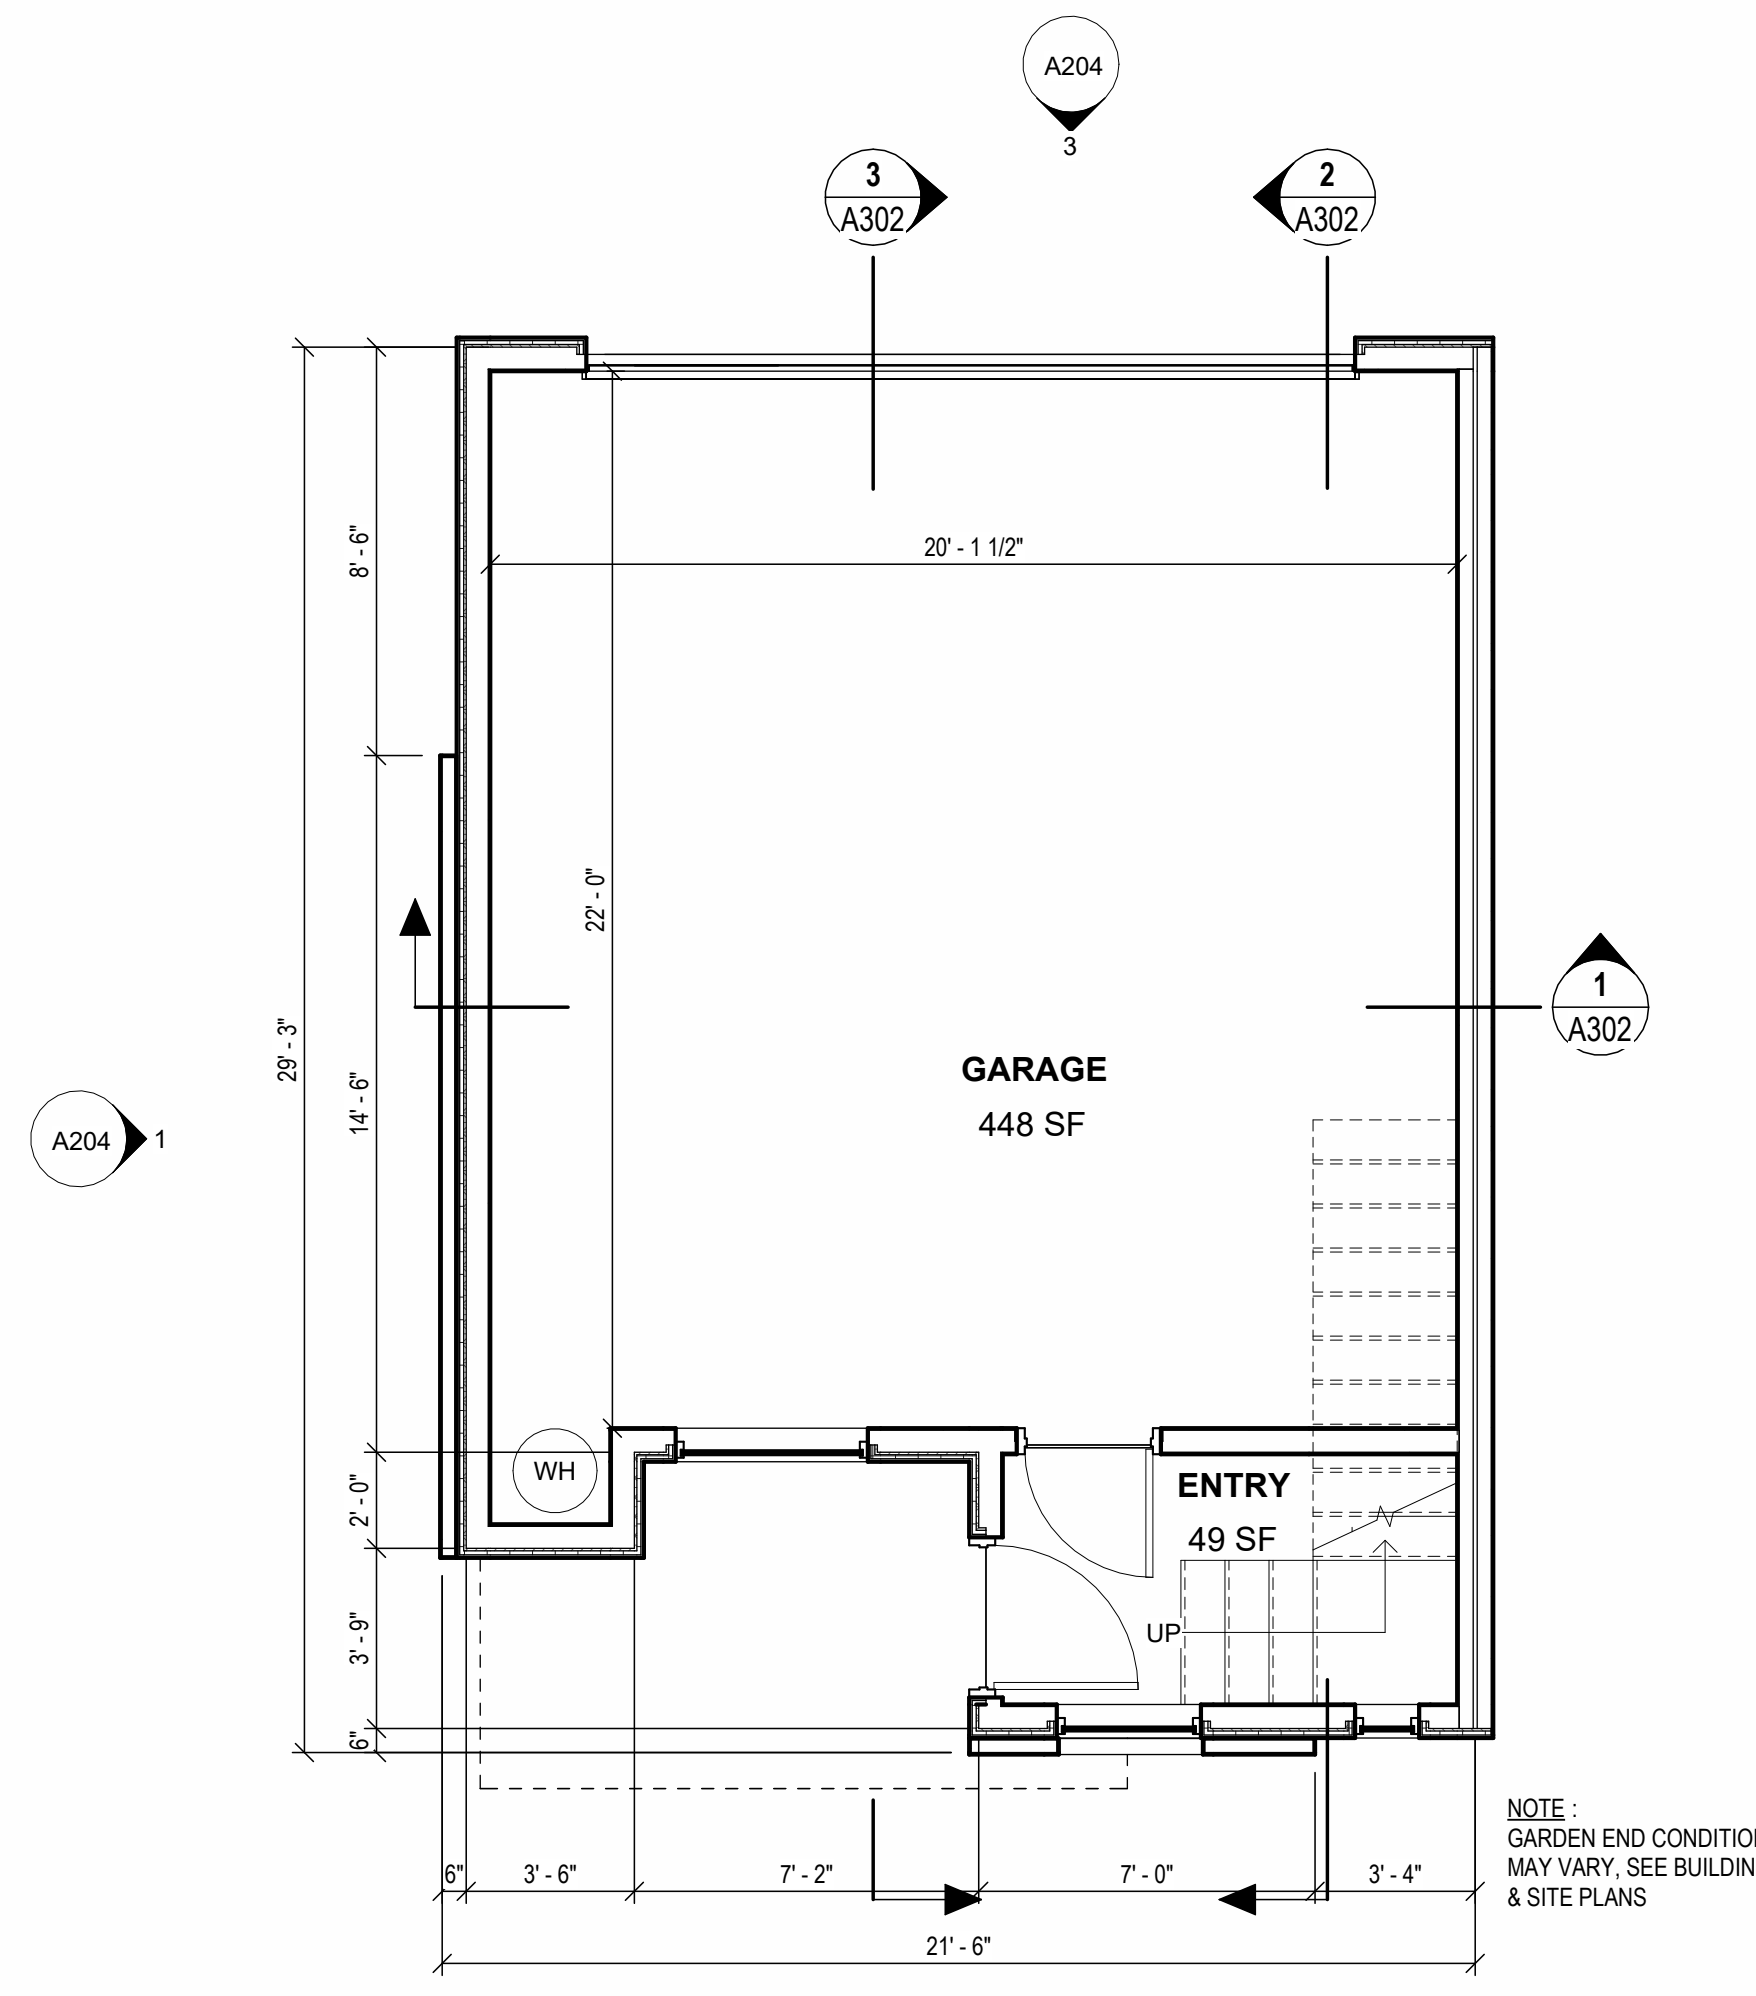

① FIRST FLOOR
1/4" = 1'-0"
SCALE IN FEET

