


CONC. WALL DETAIL

SCALE: 1/2" = 1'

2

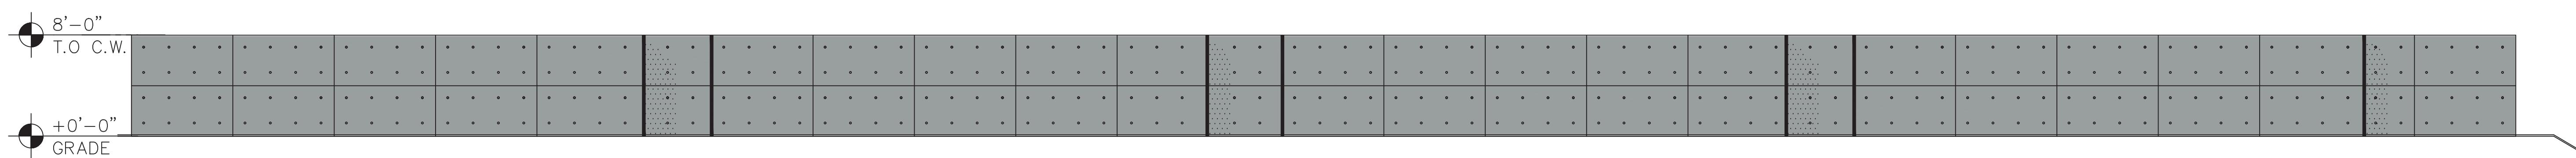

SOUTH CMU ELEVATION

SCALE: 1/4" = 1'

1

CONC WALL DETAIL
COLOR
ELEVATIONS
ARCHITECTURAL
DRAWINGS

BY: MOW DATE: 04-14-2021

FILE NO. A-3

FILE NO.

CEW. ASSOCIATES LLC
Architectural Design
928.794.4522
480.452.8138
email: cewassociates@yahoo.com


REVISIONS

CEW. ASSOCIATES LLC
Architectural Design
928.794.4522
480.452.8138
email: cewassociates@yahoo.com


1759 N. ROSEMONT
MESA, AZ 85205

THIS DRAWING AND DATA CONTAINED HEREIN
ARE THE PROPERTY OF OUT OF THE BOX
STUDIO, INC. AND MAY NOT BE COPIED
REPRODUCED, COPIED OR TRANSFERRED
WITHOUT THE EXPRESS WRITTEN CONSENT OF
REPRESENTATIVE. NOR SHALL ANY DATA OR
INFORMATION CONTAINED HEREIN BE USED
IN PART OR WHOLE FOR ANY OTHER PURPOSE
THAN THAT DESCRIBED WITHIN THESE
DOCUMENTS



REGISTERED ARCHITECT
13202 DAN
CHRISTENSEN
04-14-2021
Signed
ARIZONA, USA
30 JUNE 2023

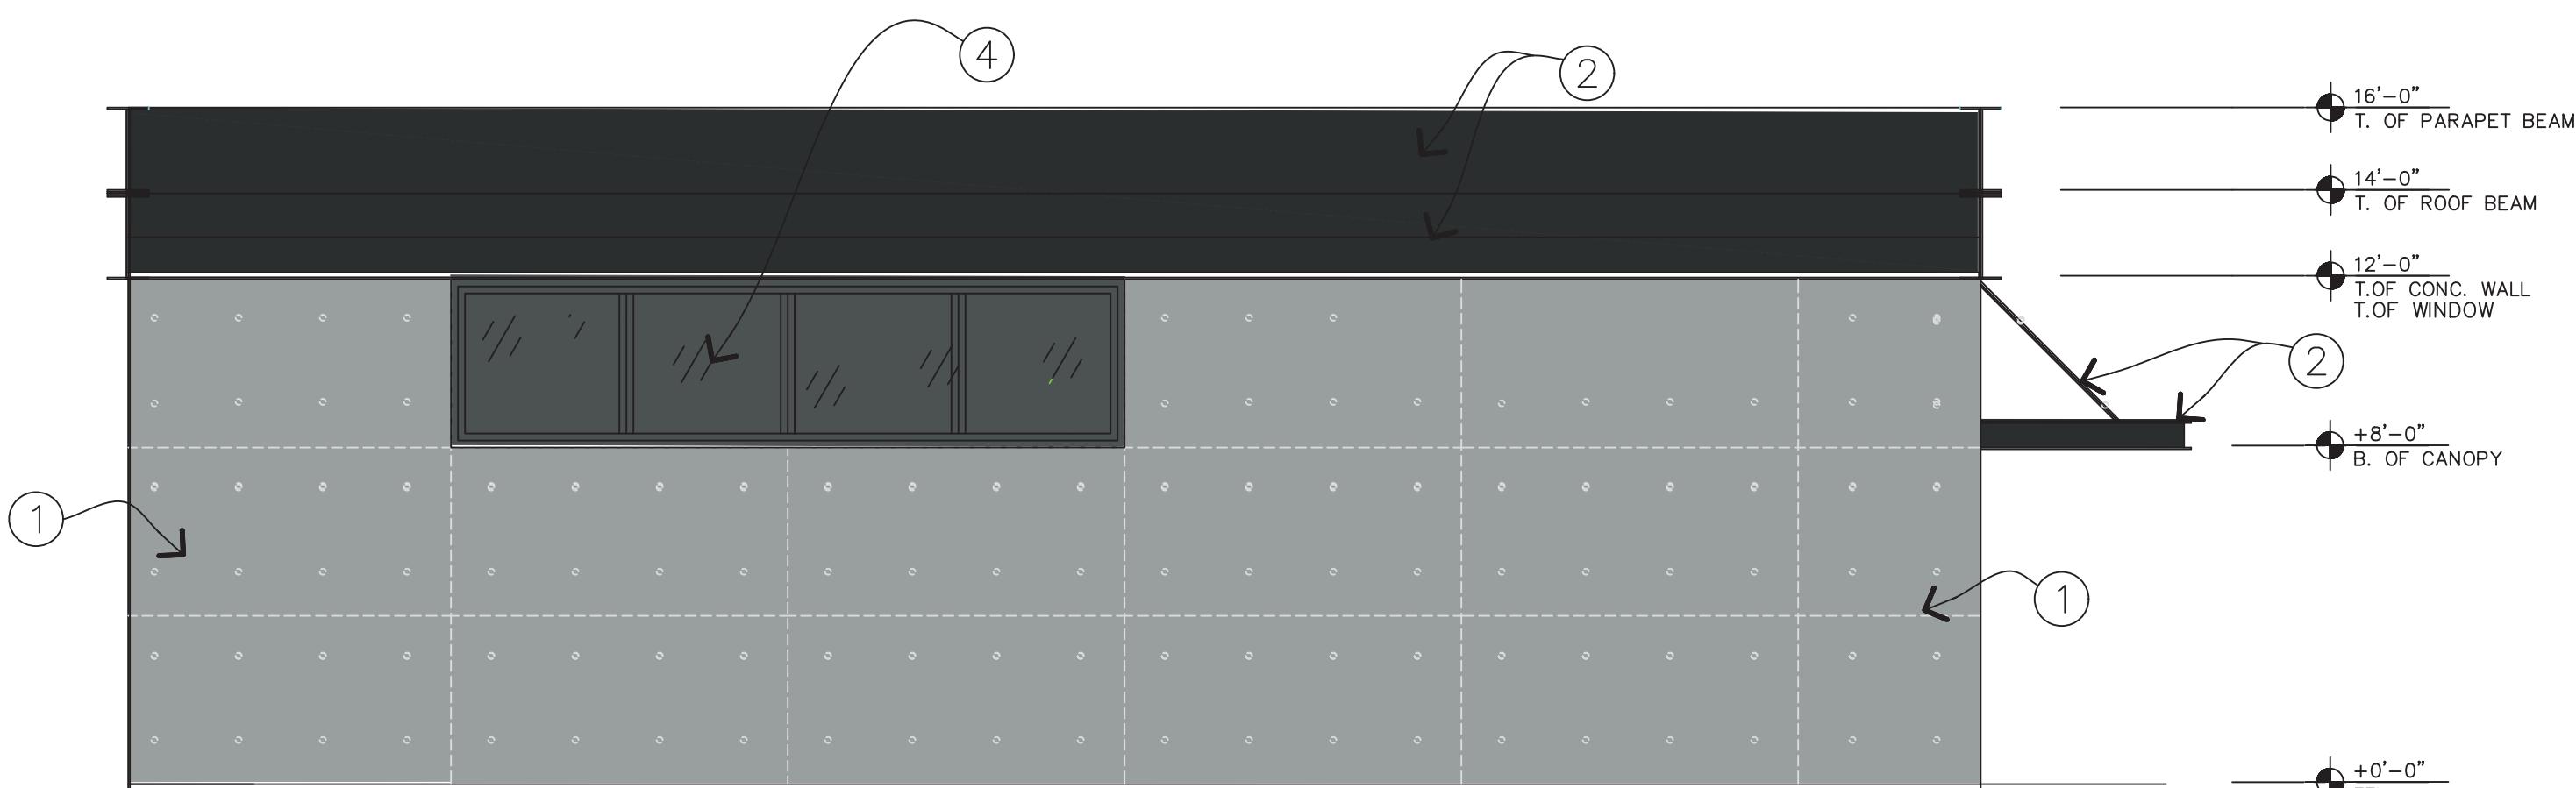

1 EXPOSED CAST IN PLACE CONCRETE W/ SNAP TIES
 2 SHERWIN WILLIAMS NO LIMITS HGSW1461
 3 SHERWIN WILLIAMS FLANNEL GREY HGSW1464
 4 GLASS DARK GREY DBL. GLAZED LOW-E BLACK ALUM. FRAME

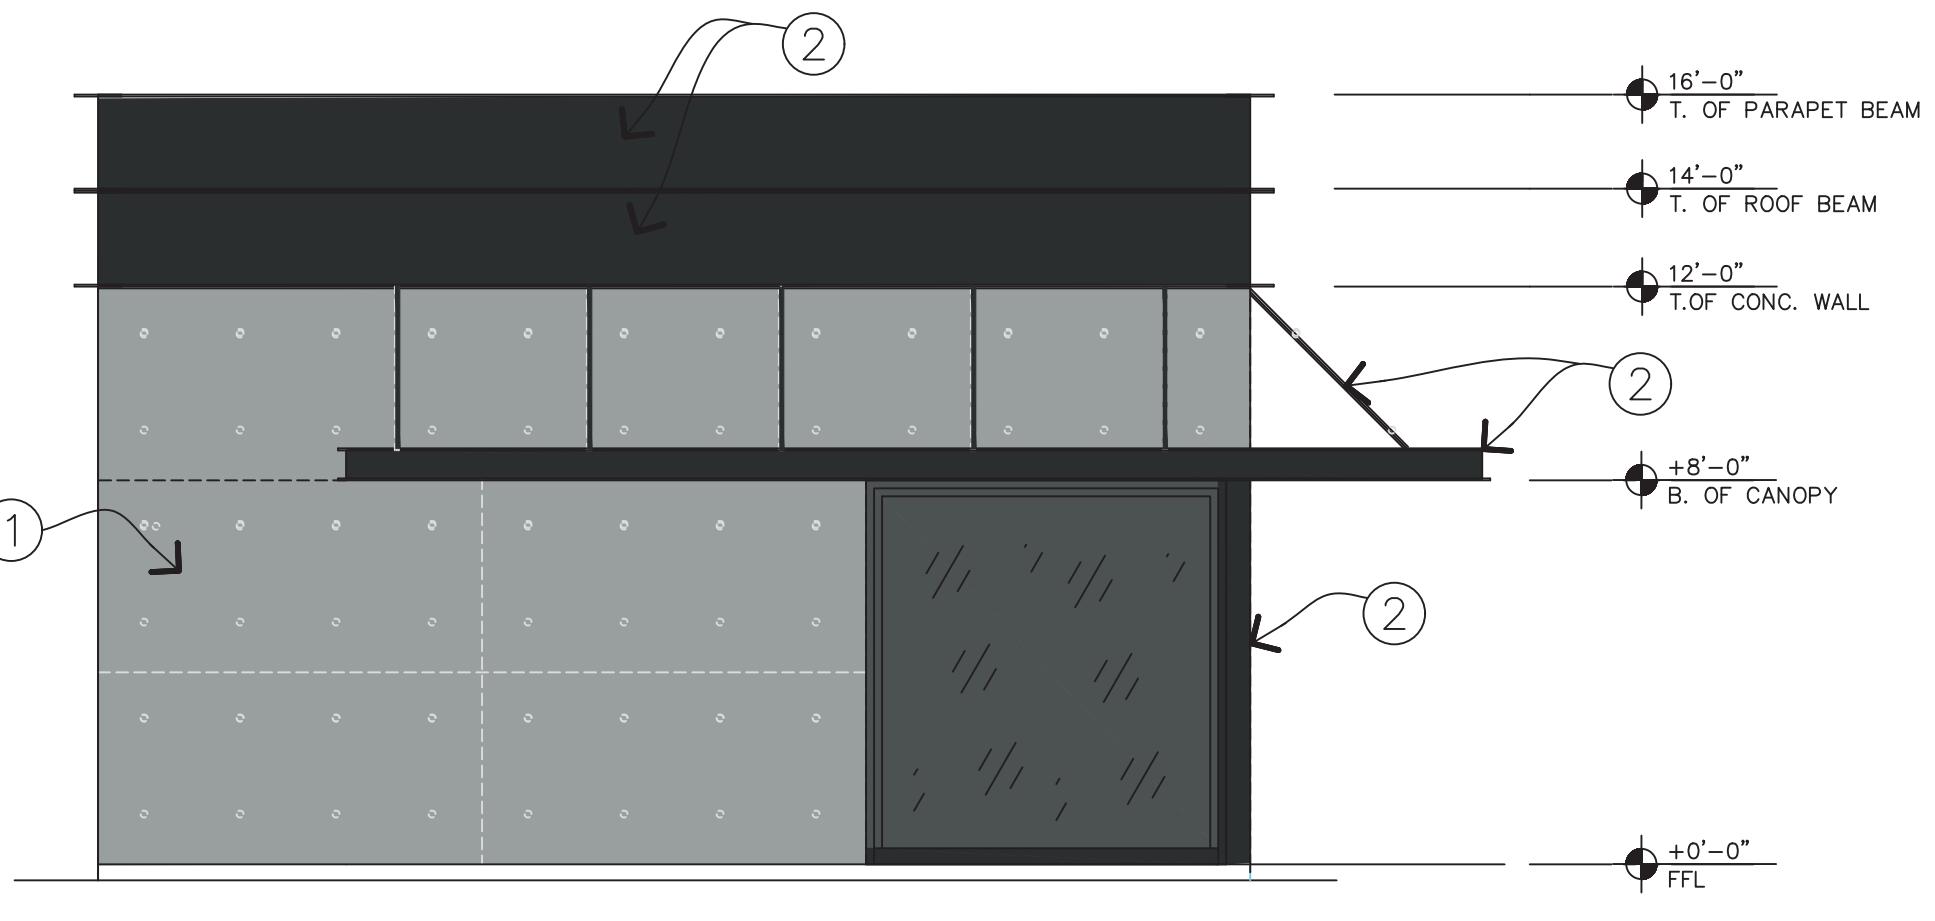

1759 N. ROSEMONT
 MESA, AZ 85205

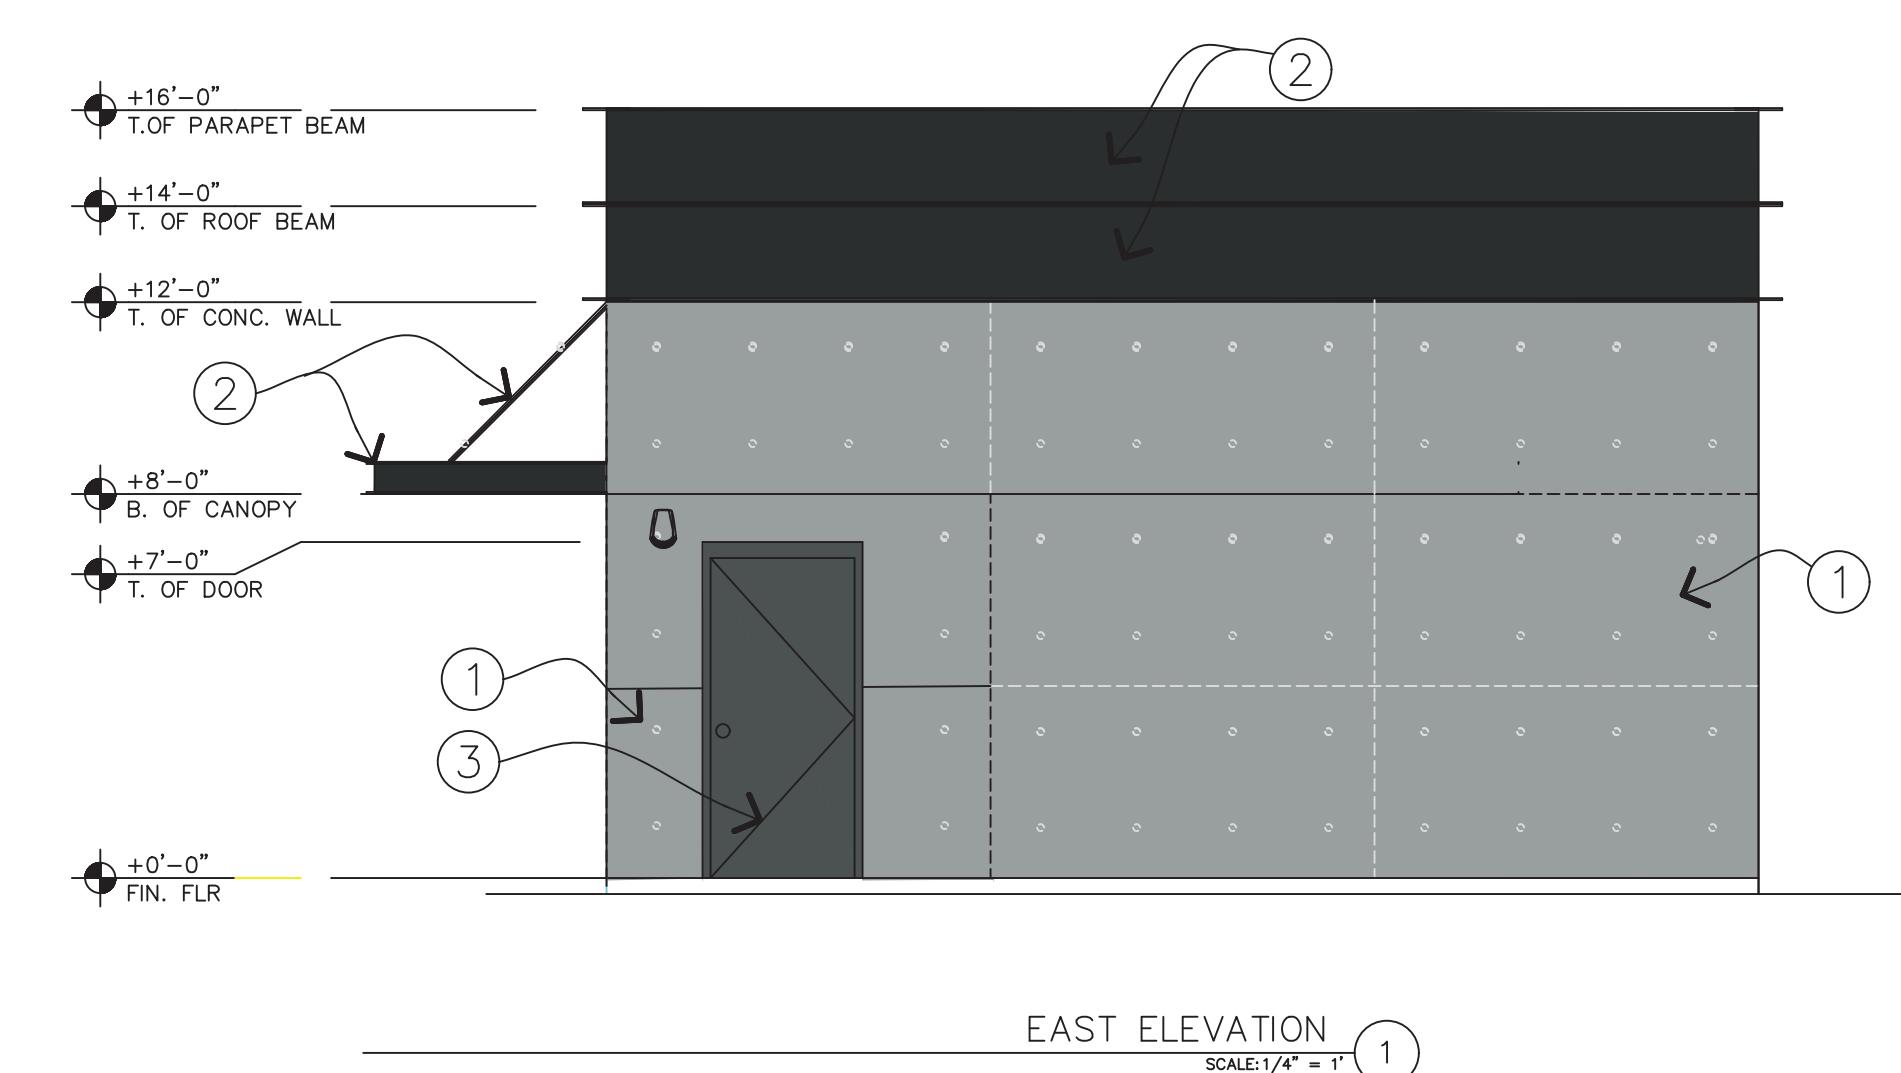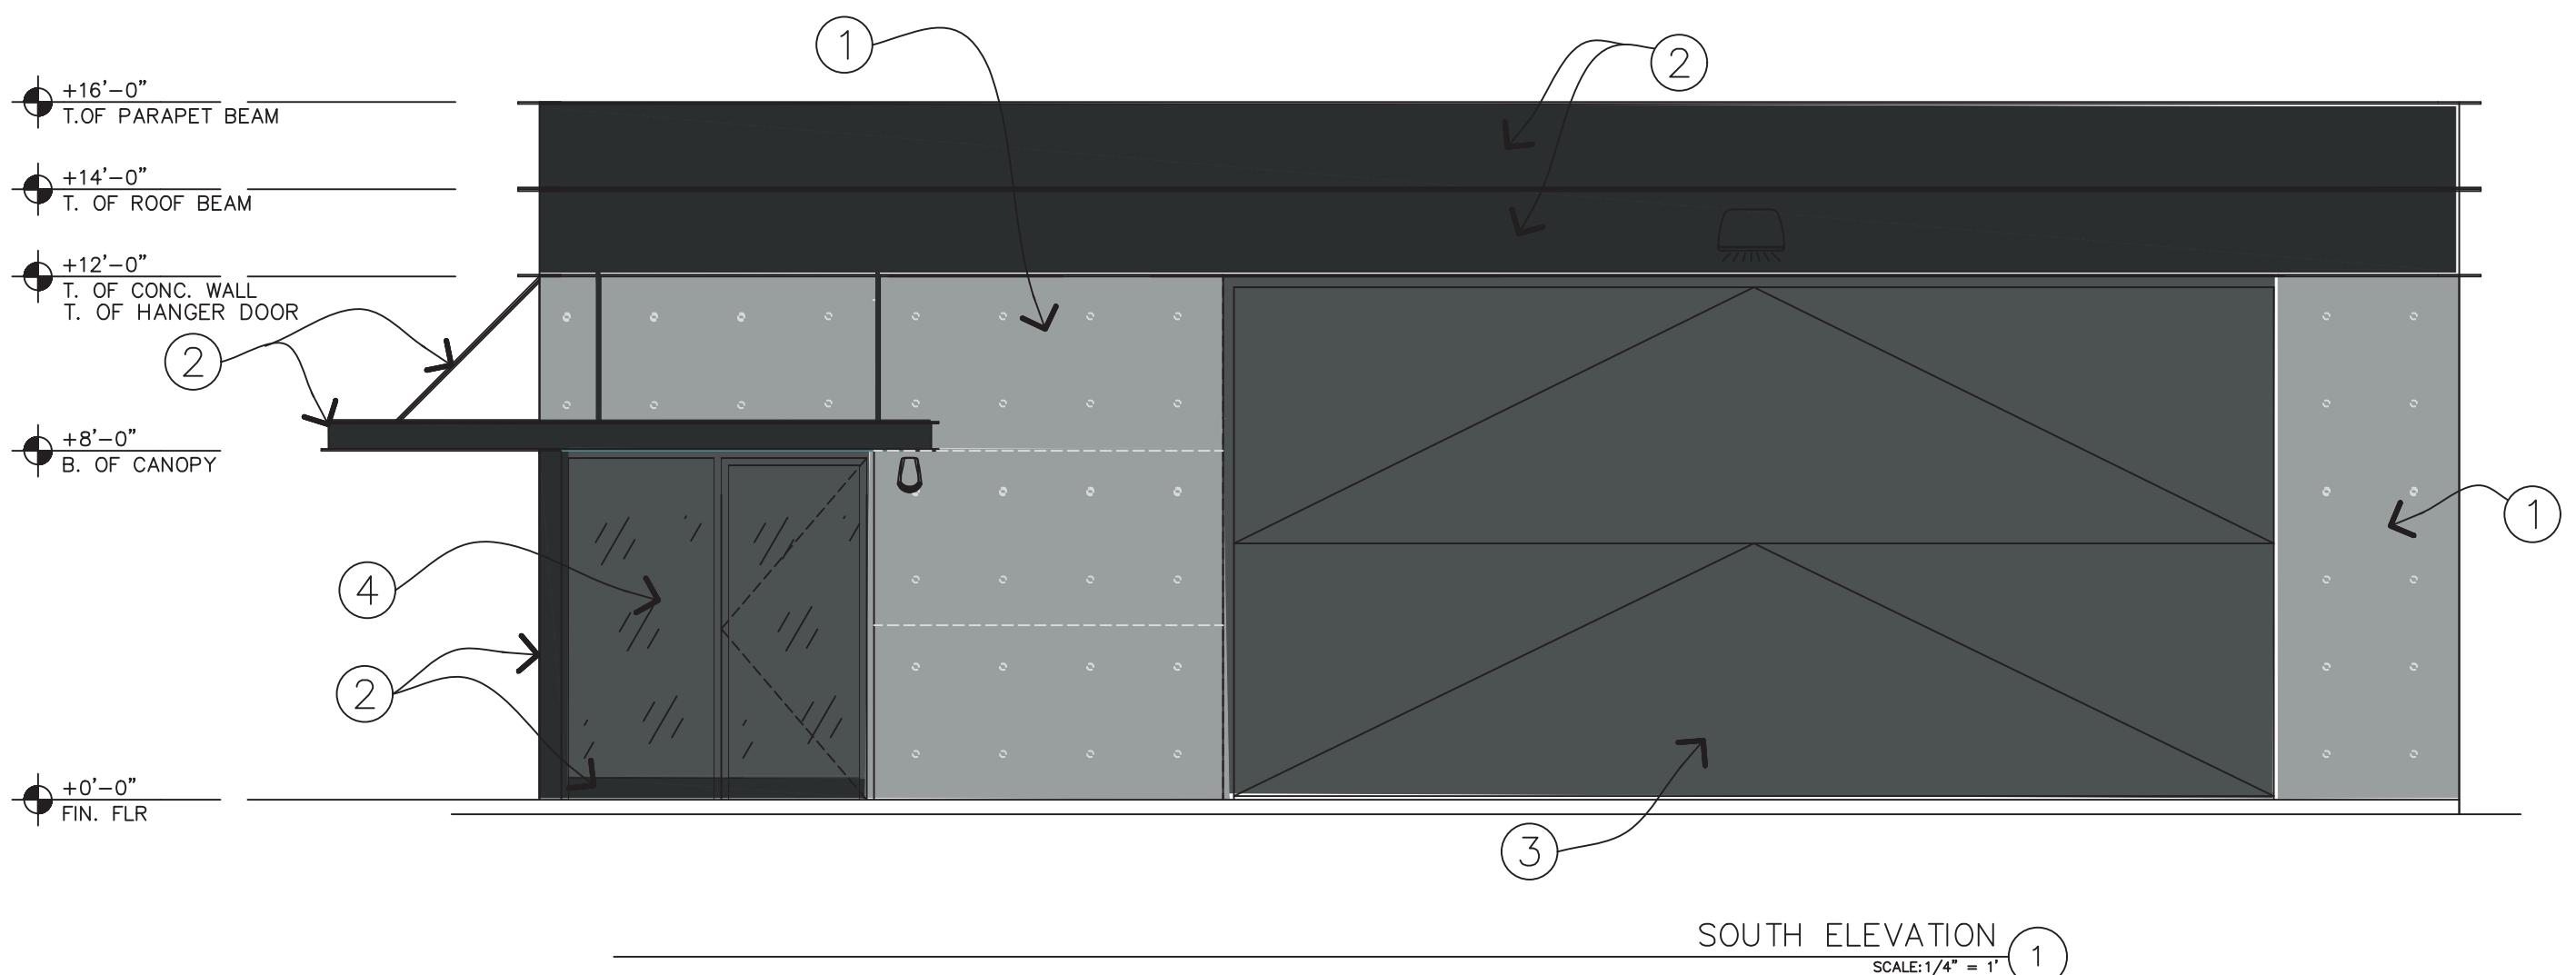

THIS DRAWING AND DATA CONTAINED HEREIN ARE THE PROPERTY OF OUT OF THE BOX STUDIO LLC. THEY MAY NOT BE COPIED, REPRODUCED, COPIED OR TRANSFERRED WITHOUT THE EXPRESS WRITTEN CONSENT OF THE PROPERTY OWNER OR THEIR AUTHORIZED REPRESENTATIVE. NOR SHALL ANY DATA OR INFORMATION CONTAINED HEREIN BE USED IN PART OR WHOLE FOR ANY OTHER PURPOSE THAN THAT DESCRIBED WITHIN THESE DOCUMENTS.



30 JUNE 2023

COLOR
 ELEVATIONS
 ARCHITECTURAL
 DRAWINGS
 BY
 MOW
 DATE 04-14-2021


A-4

FILE NO.

C.E.W. ASSOCIATES LLC
 ARCHITECTURE, DESIGN
 email: cewassociates@yahoo.com

953170 HLT MSA A-76308
 480-452-8138

REVISIONS

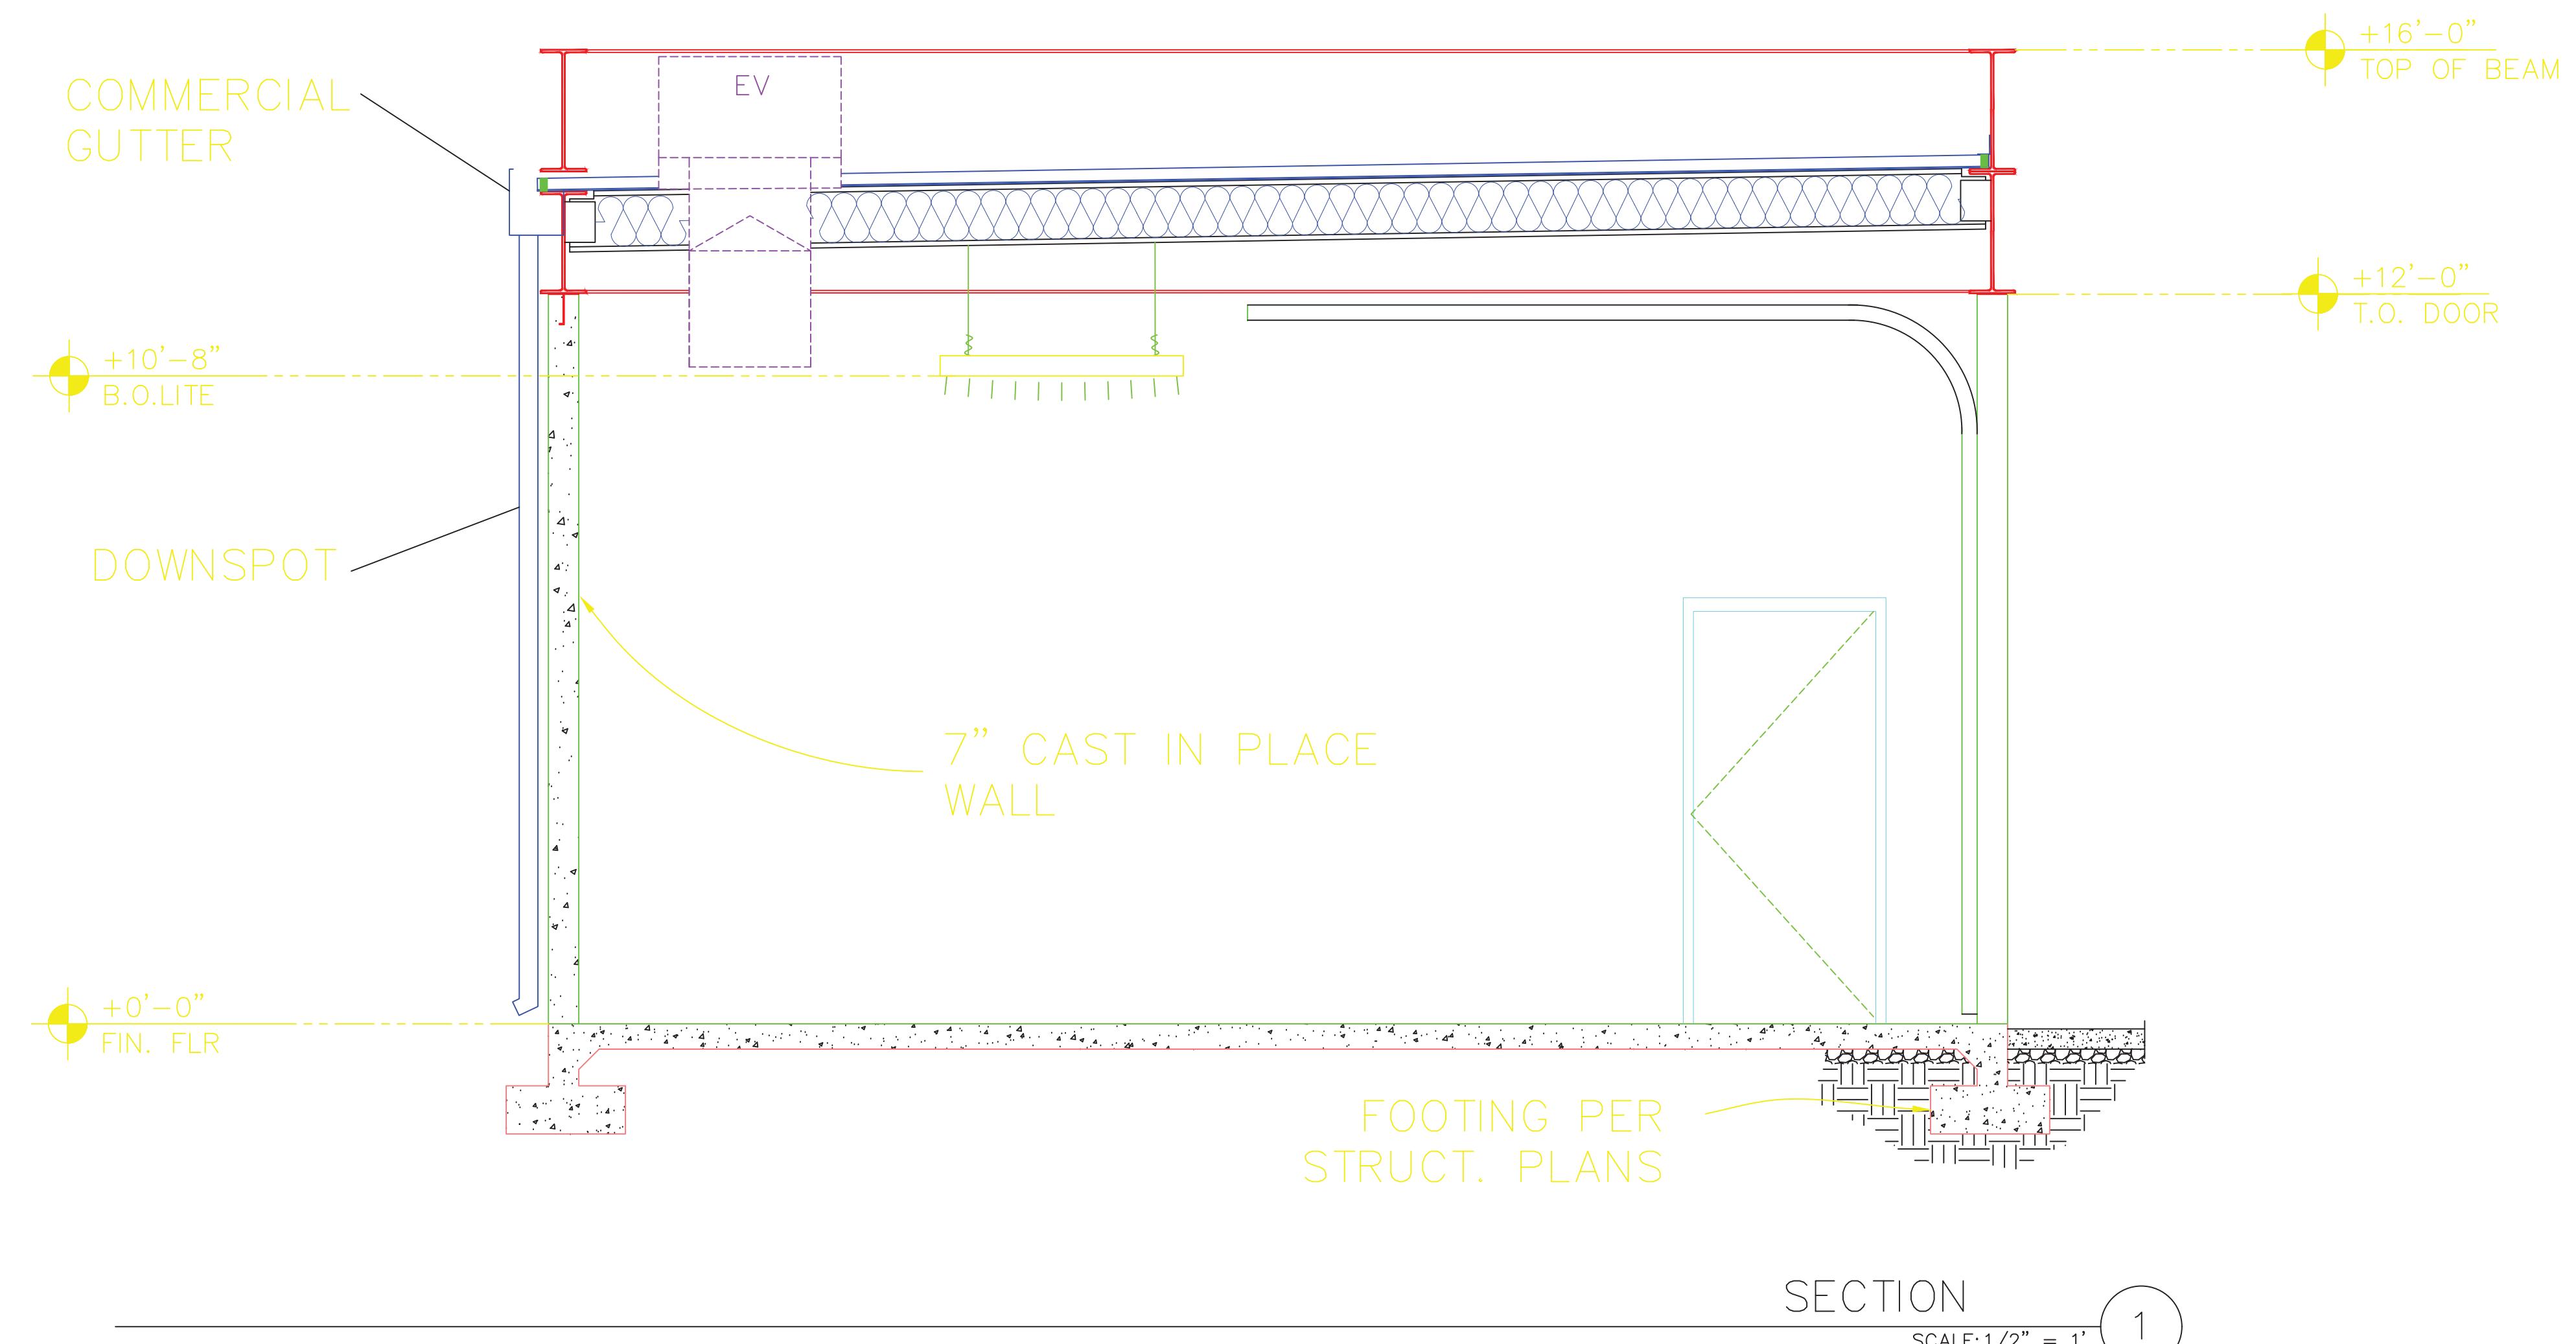

1759 N. ROSEMONT
MESA, AZ 85205


C.E.W. ASSOCIATES LLC
Architects/Designers
928.794.7111 FAX: 928.794.7208
email: cewassociates@yahoo.com




SECTION
ARCHITECTURAL DRAWINGS
MOW DATE 04-14-2021

A-1

FILE NO.

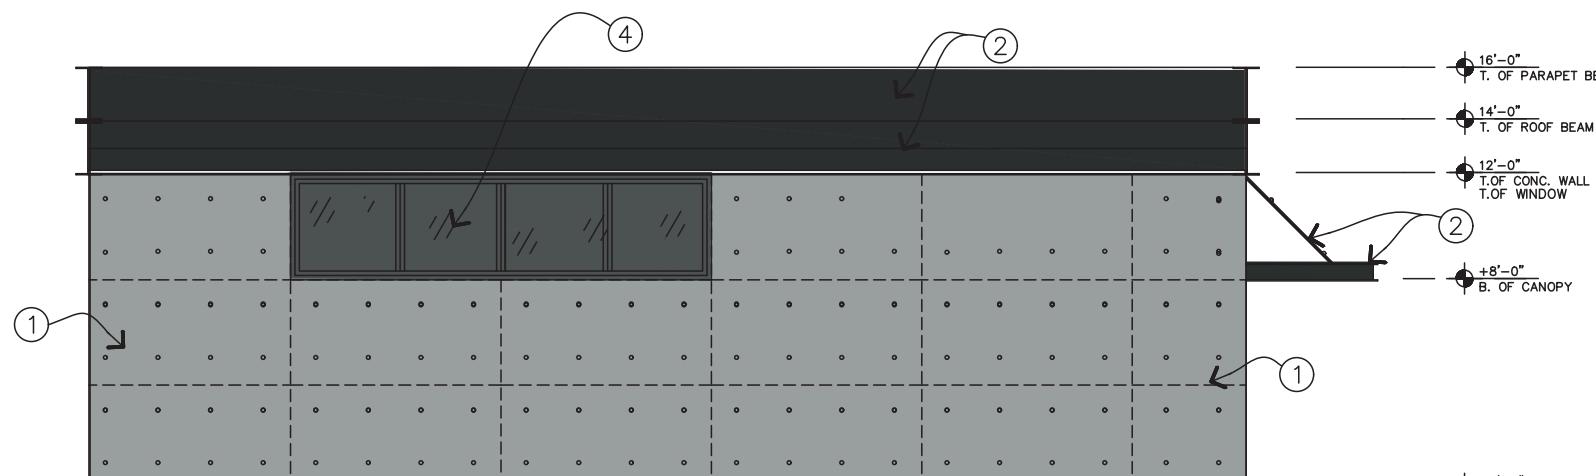


1 EXPOSED CAST IN PLACE CONCRETE W/ SNAP TIES
 2 SHERWIN WILLIAMS NO LIMITS HGSW1461
 3 SHERWIN WILLIAMS FLANNEL GREY HGSW1464
 4 GLASS DARK GREY DBL. GLAZED LOW-E BLACK ALUM. FRAME

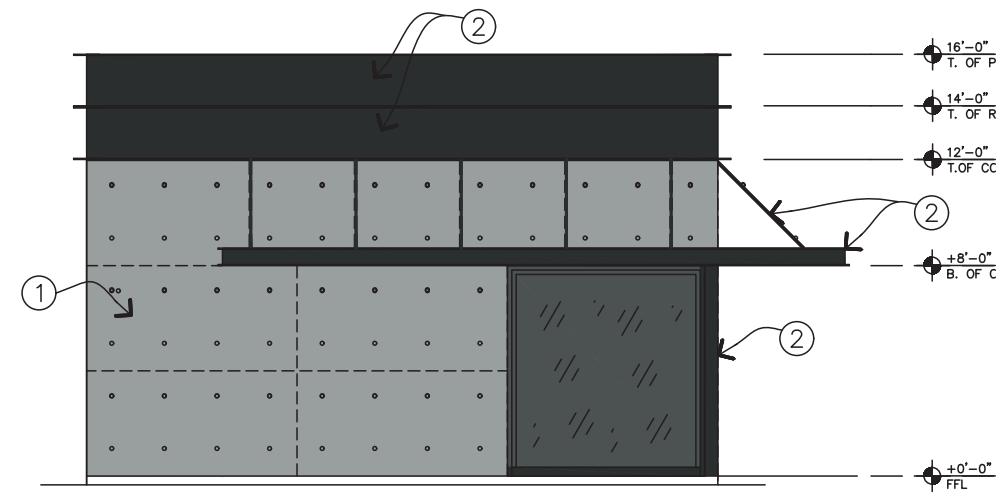


NORTH ELEVATION 1
 SCALE: 1/4" = 1'

WEST ELEVATION 1
 SCALE: 1/4" = 1'

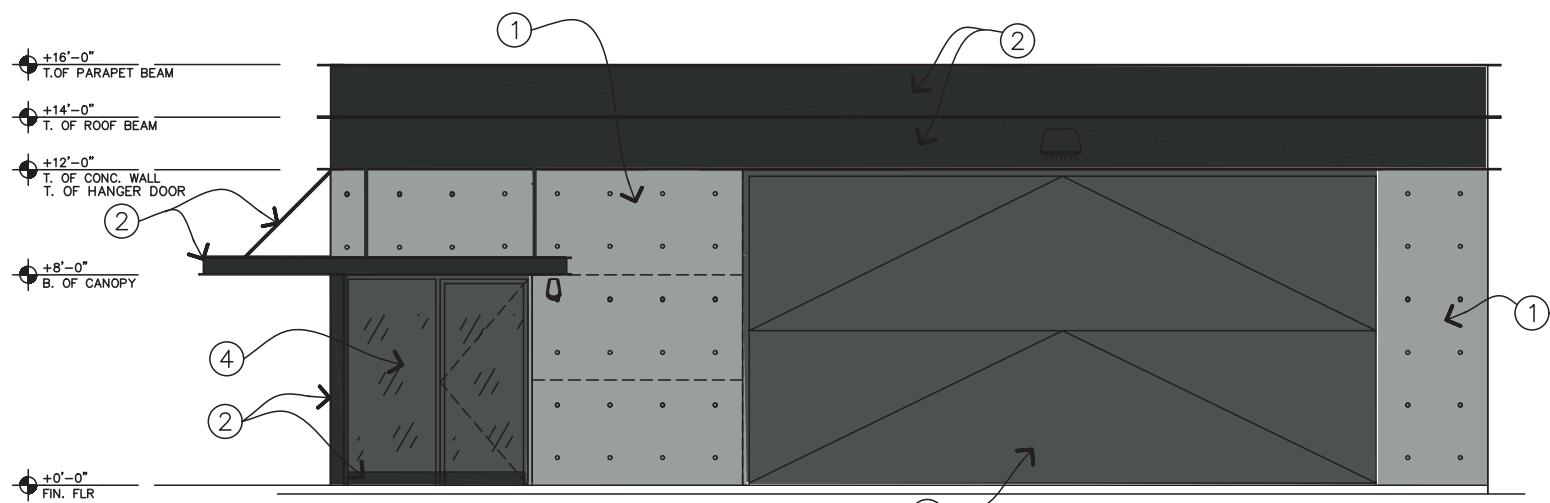

SOUTH ELEVATION 1
 SCALE: 1/4" = 1'

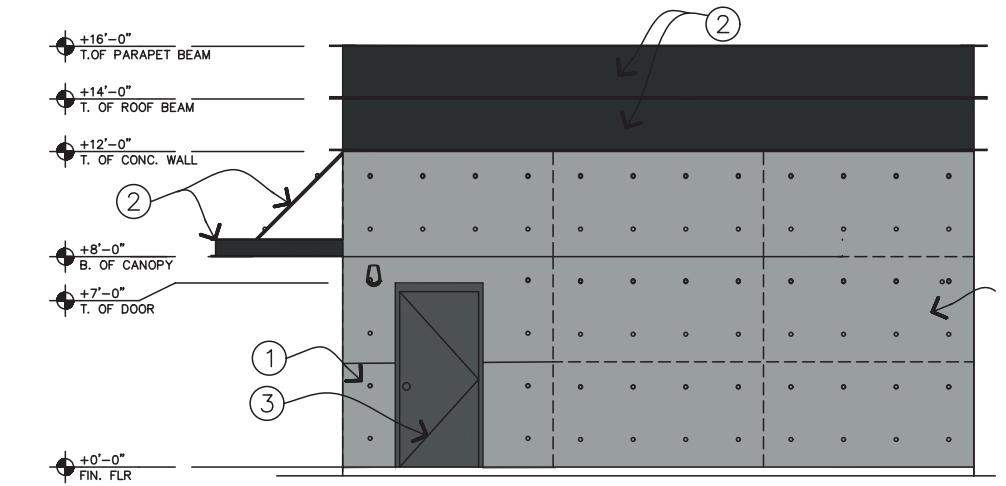

EAST ELEVATION 1
 SCALE: 1/4" = 1'



30 JUNE 2023

C.E.W. ASSOCIATES LLC
 ARCHITECTURE, DESIGN

929 S 79TH PL MESA, AZ 85208
 TEL: 480-452-8138
 email: cewassociates@yahoo.com