

 
 
 


 

LEGEND	
	EXISTING PROPERTY LINE
	STREET CENTERLINE
	EASEMENT LINE
	PROPOSED CONTOURS
	EXISTING CONTOURS
	TOP OF RAMP
	TOP OF WALL
	TOP OF CURB
	TOP OF GRATE
	FINISHED GRADE
	TOP OF STAIRS
	BOTTOM OF STAIRS
	EXISTING GRADE
	PROPOSED GRADE
	FLOW LINE
	GRADE BREAK LINE
	RIDGE LINE

- ## STORM DRAIN NOTES
- (T1) CONSTRUCT CURBED GRATE INLET.
 - (T2) CONSTRUCT CATCH BASIN.
 - (T3) CONSTRUCT STORM DRAIN MANHOLE.
 - (T4) PROPOSED UNDERGROUND DETENTION BASIN.
 - (T5) PROPOSED 12" HDPE STORM DRAIN PIPE.
 - (T6) PROPOSED 12" HDPE STORM DRAIN PIPE 45° BEND.
 - (T7) REFER TO ARCH/MEP PLANS FOR ROOF RAIN DOWNSPOUT.
 - (T8) PROPOSED 15" HDPE STORM DRAIN PIPE.
 - (T9) PROPOSED 15" HDPE STORM DRAIN PIPE 45° BEND.
 - (T10) PROPOSED STORM DRAIN STUB.
 - (T11) PROPOSED STORM DRAIN JUNCTION BOX.
 - (T12) PROPOSED HDPE STORM DRAIN 90° BEND.
 - (T13) PROPOSED OIL WATER SEPARATOR.

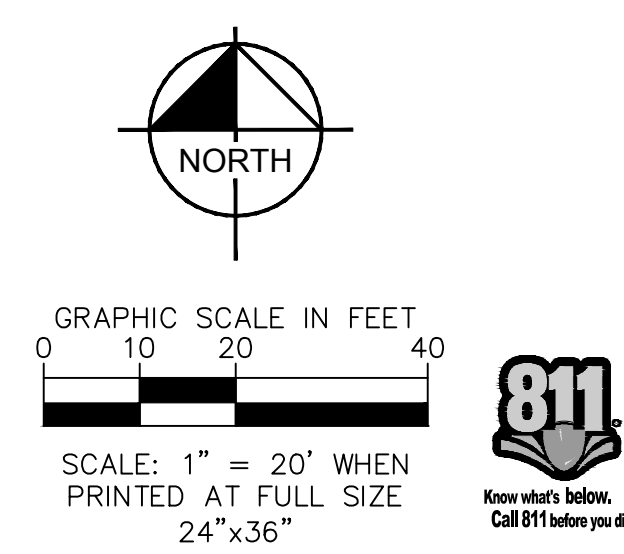

SHEET NUMBER		C1.0	
WALMART STORE #3089		WALMART MESA	
FUEL STATION		CONCEPTUAL FUEL	
		GRADING PLAN	
AZ		KHA PROJECT 0002 DATE 06/16/2025 SCALE AS SHOWN DESIGNED BY NUB DRAWN BY NUB CHECKED BY DA	
 © 2025 KIMLEY-HORN AND ASSOCIATES, INC. 1001 WEST SOUTHERN AVENUE, SUITE 131, MESA, AZ 85205 PHONE: 480-207-2666 WWW.KIMLEY-HORN.COM			
PRELIMINARY FOR REVIEW ONLY NOT FOR CONSTRUCTION  Kimley-Horn and Associates, Inc.			
		No. _____ REVISIONS BY _____ DATE _____	