




1 WEST ELEVATION
SCALE: 1" = 30'-0"

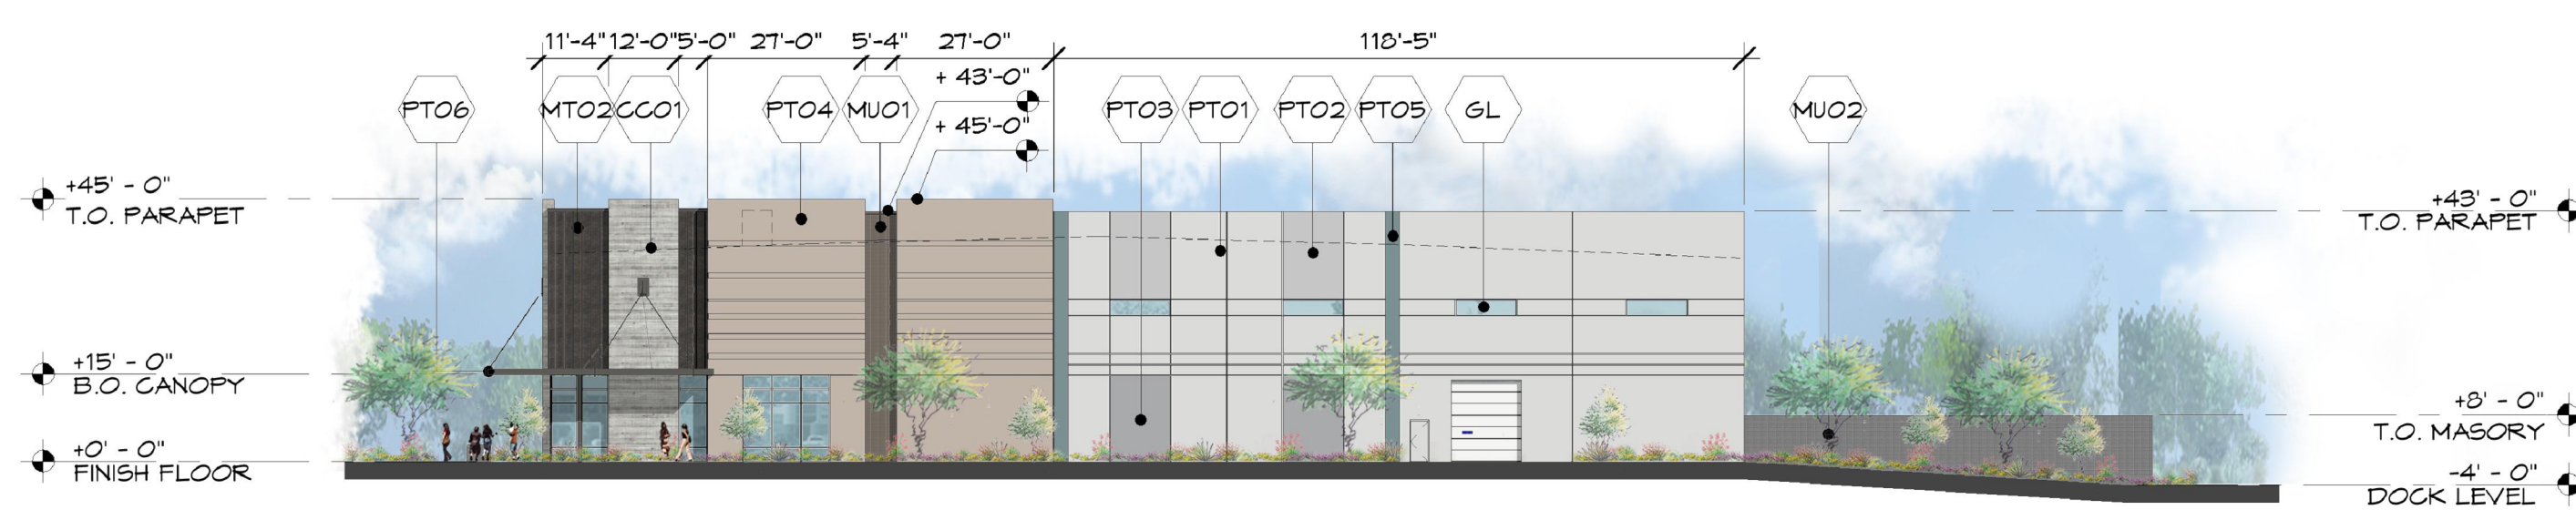

2 SOUTH ELEVATION
SCALE: 1" = 30'-0"

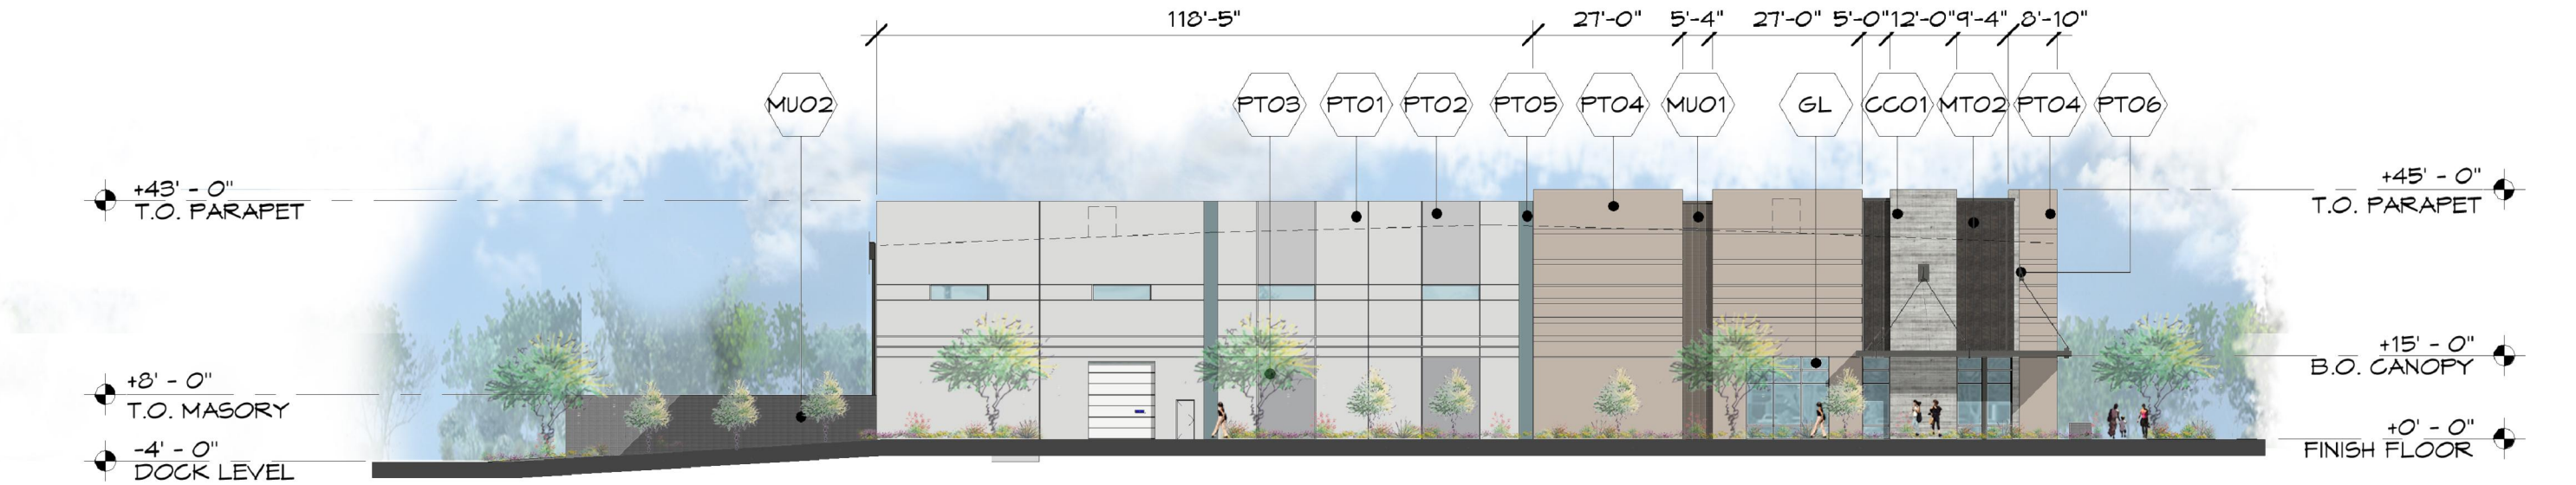


3 NORTH ELEVATION
SCALE: 1" = 30'-0"

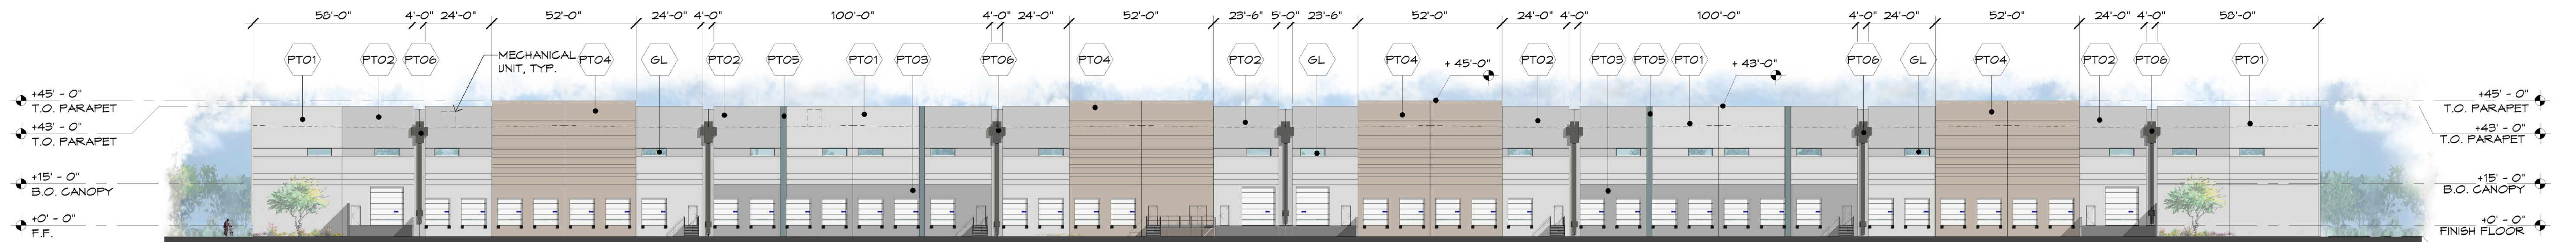


4 EAST ELEVATION
SCALE: 1" = 30'-0"

MATERIAL FINISH SCHEDULE					
MARK	DESCRIPTION	COLOR / FINISH	MODEL	MANUFACTURER	COMMENTS
CONCRETE					
CCO1	CONCRETE BASE	BOARD FORM CONCRETE			
GLAZING					
GL	INSULATED GLASS	CLEAR GLAZING	--	ARGADIA	
MASONRY					
MU01	6X8X16 STACKED BOND CMU	MOJAVE BROWN	PRECISION	TRENWYTH	
MU02	6X8X16 STACKED BOND CMU	HUNTINGTON GRAY	MESASTONE	EGHELON MASONRY	
METAL					
MT01	ALUMINUM WINDOW FRAME SYSTEM	CLEAR ANODIZED	--	ARGADIA	WINDOW AND DOOR SYSTEMS
MT02	STANDING SEAM METAL PANEL	BLACK ZINC MATTE	--	WESTERN STATES METAL ROOFING	
PAINT					
PTO1	PAINTED CONC. TILT PANEL	PORPOISE	DE6373	DUNN EDWARDS	
PTO2	PAINTED CONC. TILT PANEL	SILVER POLISH	DE6374	DUNN EDWARDS	
PTO3	PAINTED CONC. TILT PANEL	CASTLEROCK	DE6375	DUNN EDWARDS	
PTO4	PAINTED CONC. TILT PANEL	ASH GRAY	DEC751	DUNN EDWARDS	
PTO5	PAINTED CONC. TILT PANEL	WEATHERED BLUE	DET560	DUNN EDWARDS	
PTO6	PAINTED STEEL ELEMENTS	CHARCOAL SKETCH	DET626	DUNN EDWARDS	

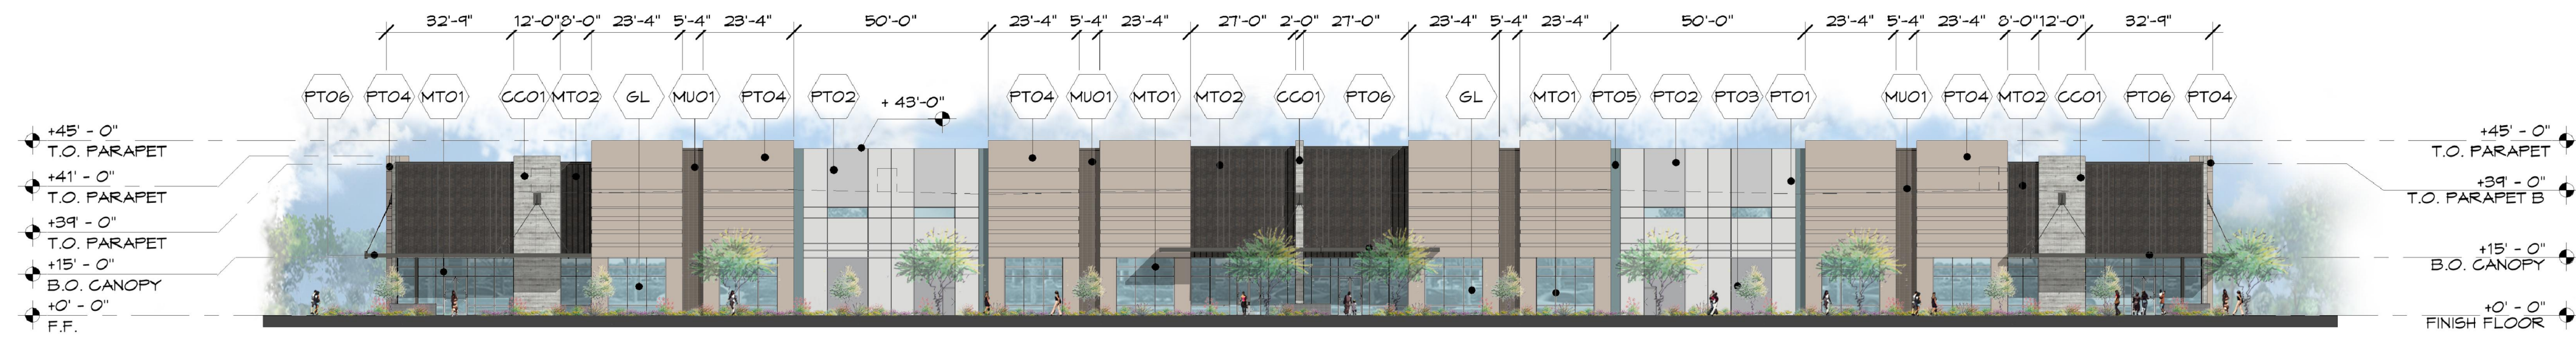


1 NORTH ELEVATION
SCALE: 1" = 30'-0"

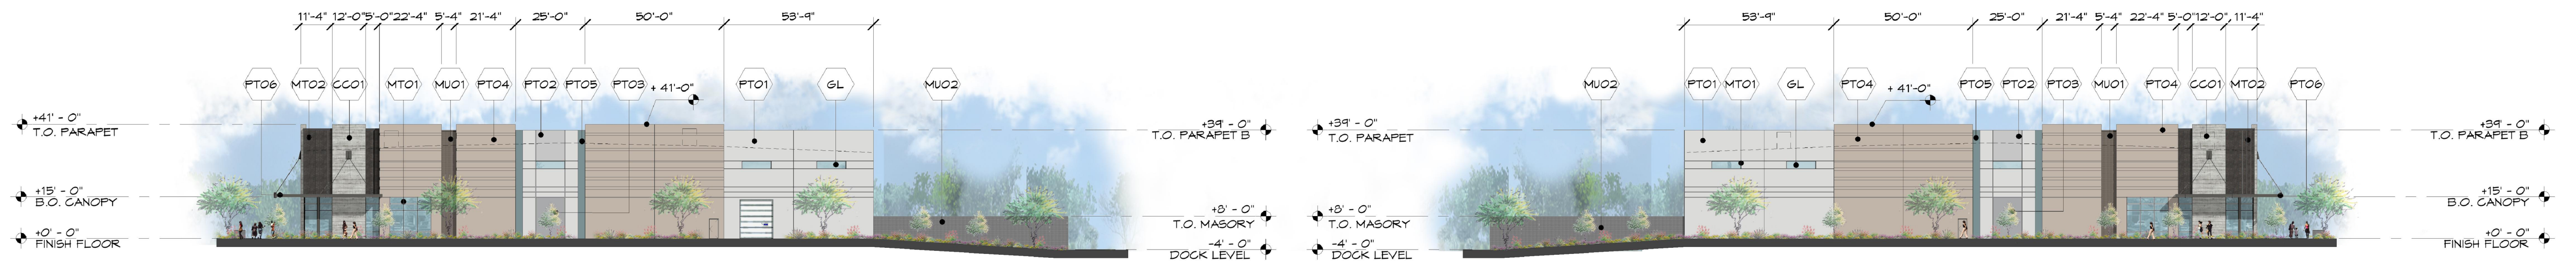


2 WEST ELEVATION
SCALE: 1" = 30'-0"

3 EAST ELEVATION
SCALE: 1" = 30'-0"

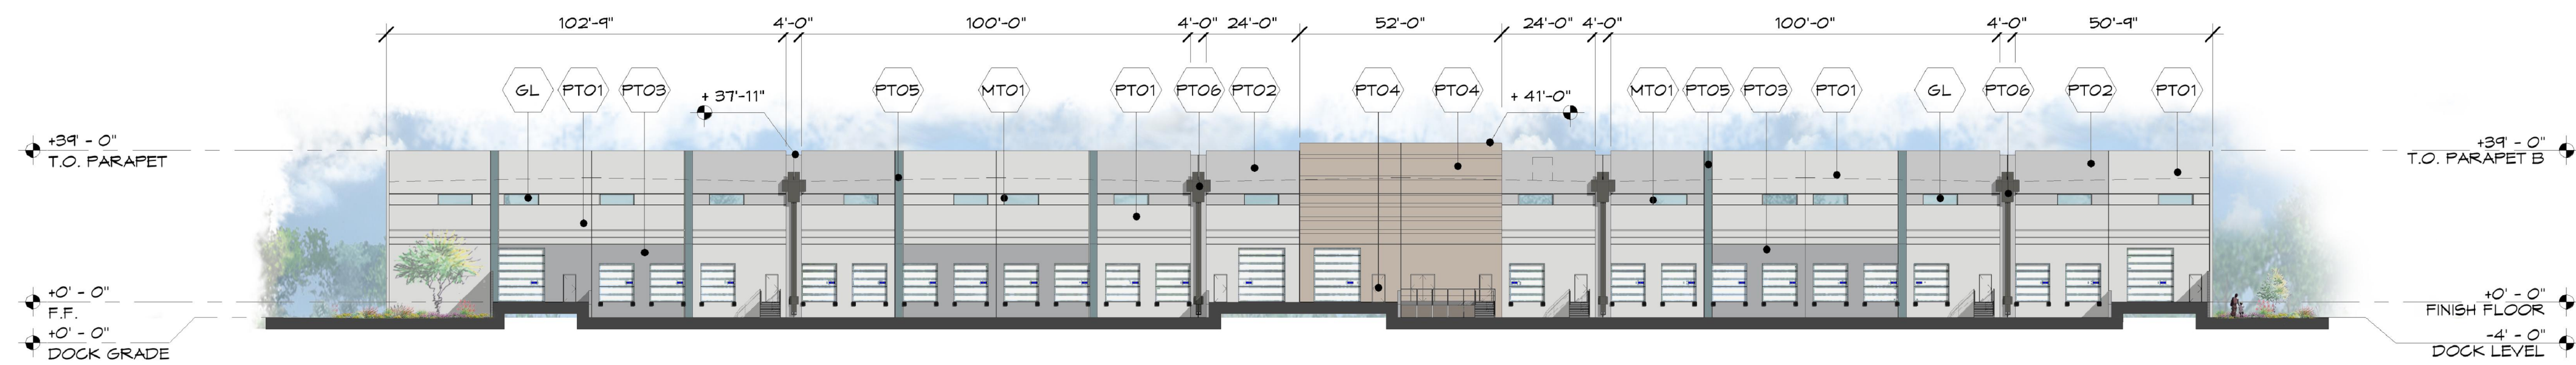


4 SOUTH ELEVATION
SCALE: 1" = 30'-0"


MATERIAL FINISH SCHEDULE					
MARK	DESCRIPTION	COLOR / FINISH	MODEL	MANUFACTURER	COMMENTS
CONCRETE					
CC01	CONCRETE BASE	BOARD FORM CONCRETE			
GLAZING					
GL	INSULATED GLASS	CLEAR GLAZING	---	ARGADIA	
MASONRY					
MU01	8X8X16 STACKED BOND CMU	MOJAVE BROWN	PRECISION	TRENWYTH	
MU02	8X8X16 STACKED BOND CMU	HUNTINGTON GRAY	MESASTONE	ECHELON MASONRY	
METAL					
MT01	ALUMINUM WINDOW FRAME SYSTEM	CLEAR ANODIZED	---	ARGADIA	WINDOW AND DOOR SYSTEMS
MT02	STANDING SEAM METAL PANEL	BLACK ZINC MATTE	---	WESTERN STATES METAL ROOFING	
PAINT					
PT01	PAINTED CONC. TILT PANEL	PORPOISE	DE6373	DUNN EDWARDS	
PT02	PAINTED CONC. TILT PANEL	SILVER POLISH	DE6374	DUNN EDWARDS	
PT03	PAINTED CONC. TILT PANEL	CASTLEROCK	DE6375	DUNN EDWARDS	
PT04	PAINTED CONC. TILT PANEL	ASH GRAY	DEC751	DUNN EDWARDS	
PT05	PAINTED CONC. TILT PANEL	WEATHERED BLUE	DET360	DUNN EDWARDS	
PT06	PAINTED STEEL ELEMENTS	CHARCOAL SKETCH	DET623	DUNN EDWARDS	

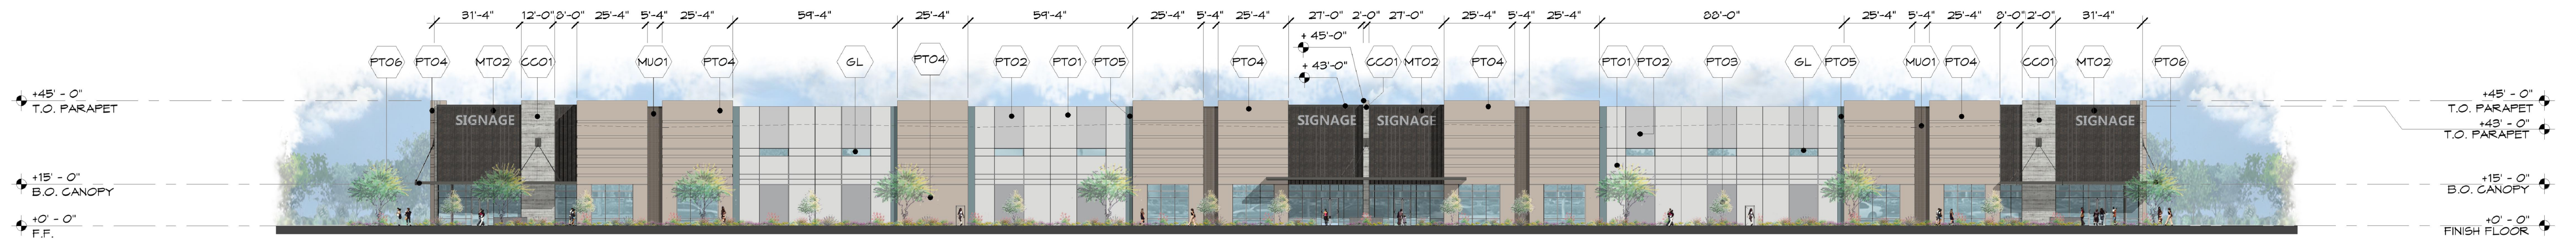


1 NORTH ELEVATION
SCALE: 1" = 30'-0"

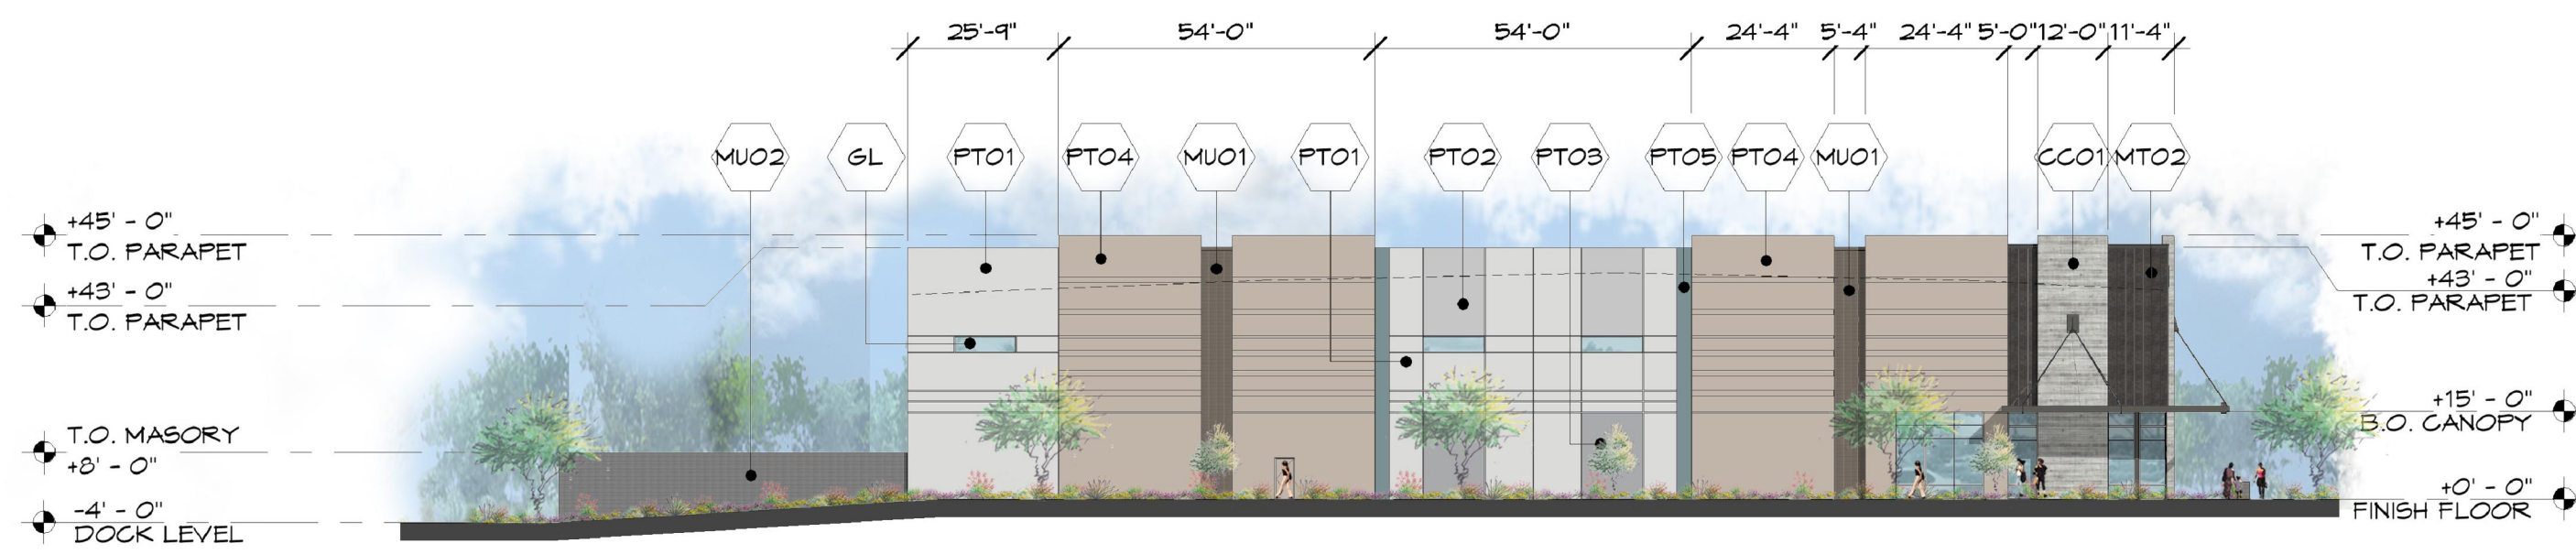

3 EAST ELEVATION
SCALE: 1" = 30'-0"

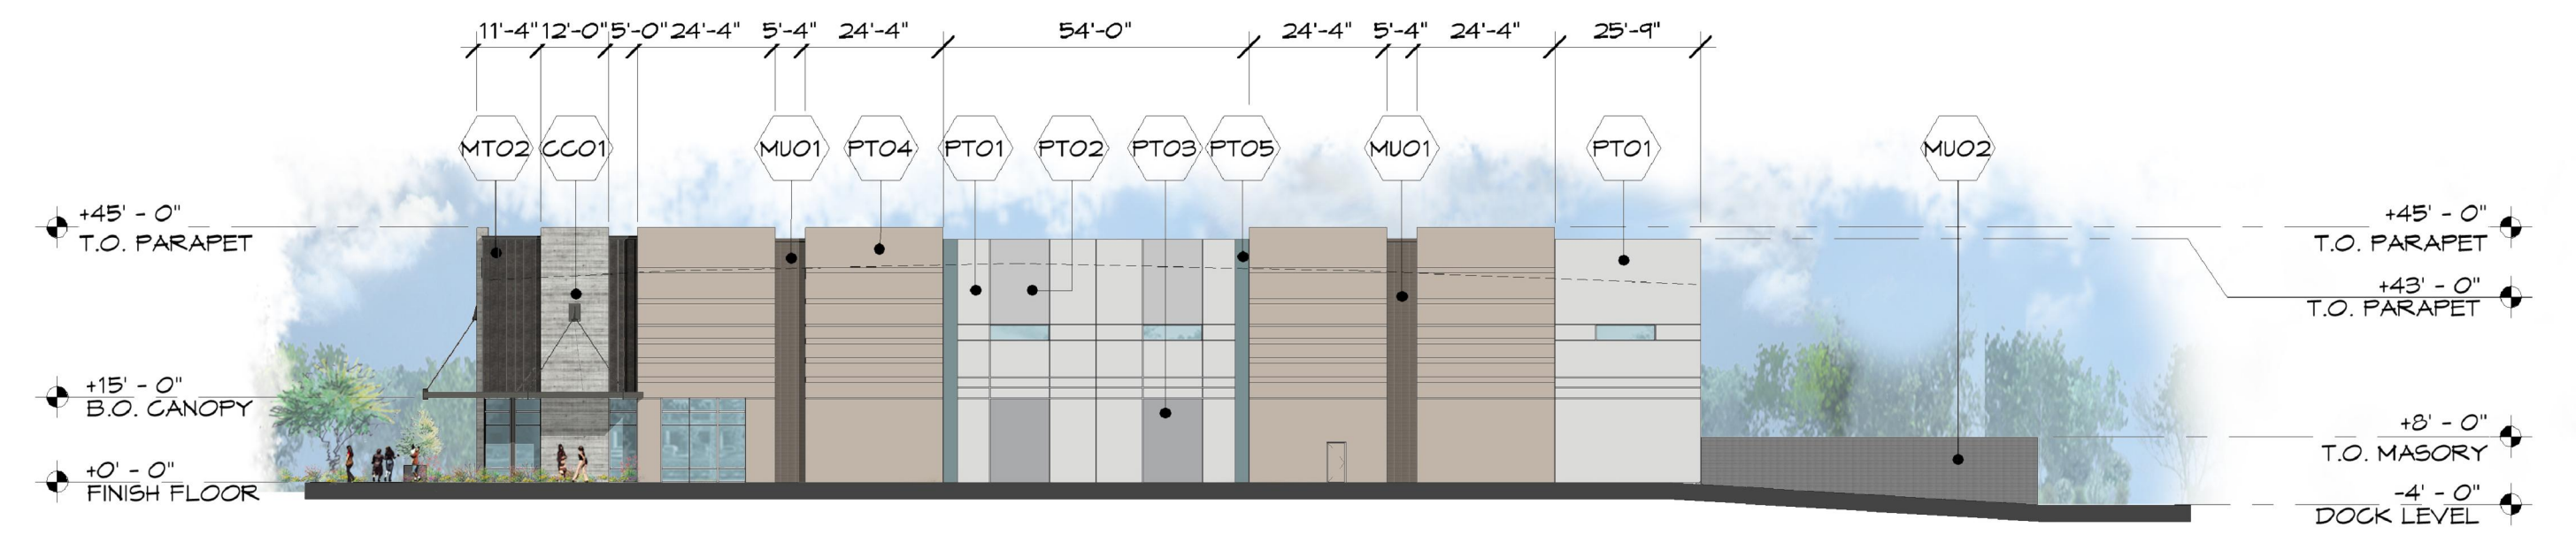


2 WEST ELEVATION
SCALE: 1" = 30'-0"

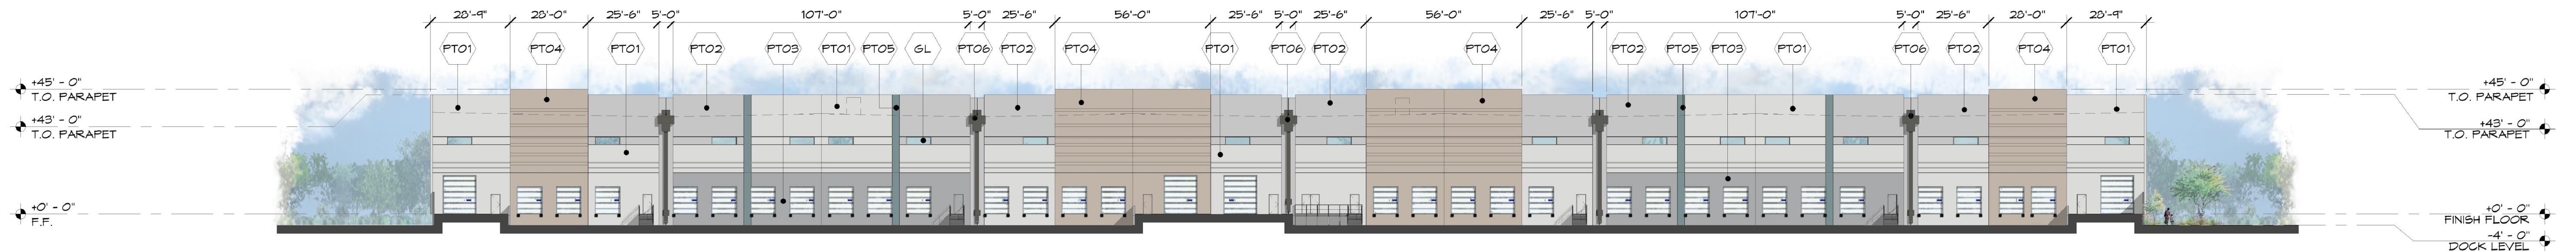


4 SOUTH ELEVATION
SCALE: 1" = 30'-0"

MATERIAL FINISH SCHEDULE					
MARK	DESCRIPTION	COLOR / FINISH	MODEL	MANUFACTURER	COMMENTS
CONCRETE					
CCO1	CONCRETE BASE	BOARD FORM CONCRETE			
GLAZING					
GL	INSULATED GLASS	CLEAR GLAZING	--	ARCADIA	
MASONRY					
MU01	8X8X16 STACKED BOND CMU	MOJAVE BROWN	PRECISION	TRENKMYTH	
MU02	8X8X16 STACKED BOND CMU	HUNTINGTON GRAY	MESASTONE	ECHELON MASONRY	
METAL					
MT01	ALUMINUM WINDOW FRAME SYSTEM	CLEAR ANODIZED	--	ARCADIA	WINDOW AND DOOR SYSTEMS
MT02	STANDING SEAM METAL PANEL	BLACK ZINC MATTE	--	WESTERN STATES METAL ROOFING	
PAINT					
PT01	PAINTED CONC. TILT PANEL	PORPOISE	DE6373	DUNN EDWARDS	
PT02	PAINTED CONC. TILT PANEL	SILVER POLISH	DE6374	DUNN EDWARDS	
PT03	PAINTED CONC. TILT PANEL	GASTLEROCK	DE6375	DUNN EDWARDS	
PT04	PAINTED CONC. TILT PANEL	ASH GRAY	DEC751	DUNN EDWARDS	
PT05	PAINTED CONC. TILT PANEL	WEATHERED BLUE	DET560	DUNN EDWARDS	
PT06	PAINTED STEEL ELEMENTS	CHARCOAL SKETCH	DET620	DUNN EDWARDS	

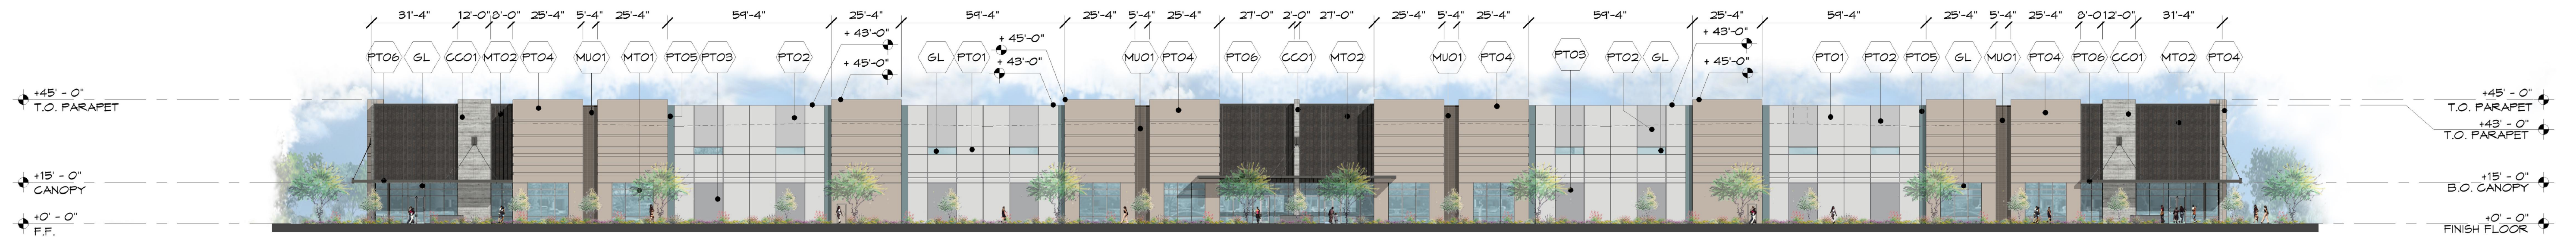


1 SOUTH ELEVATION
SCALE: 1" = 30'-0"

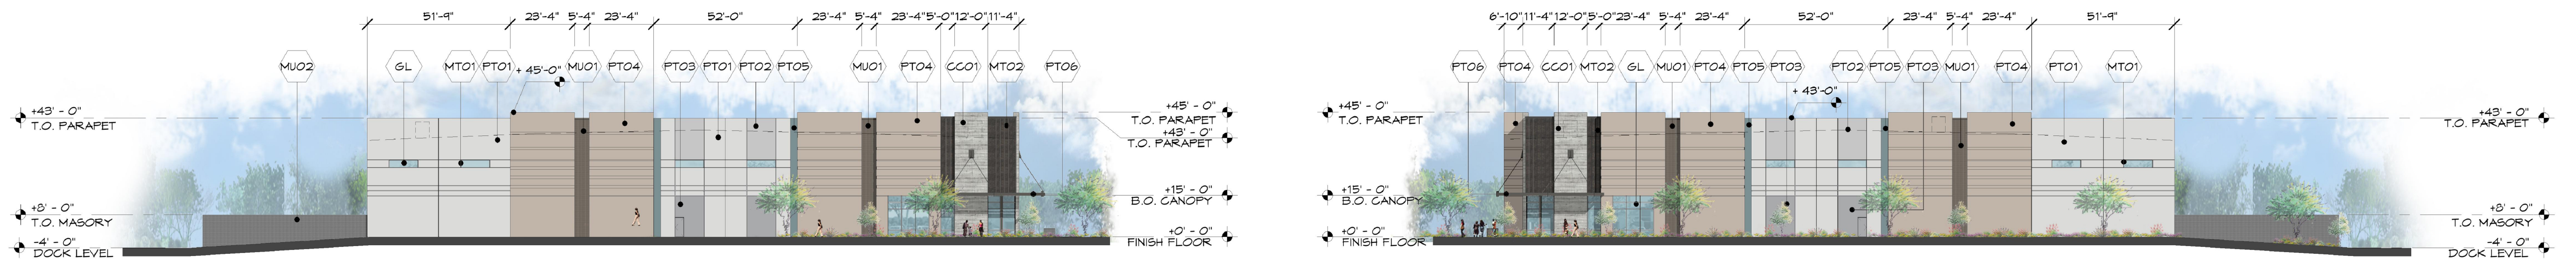

2 WEST ELEVATION
SCALE: 1" = 30'-0"

3 EAST ELEVATION
SCALE: 1" = 30'-0"

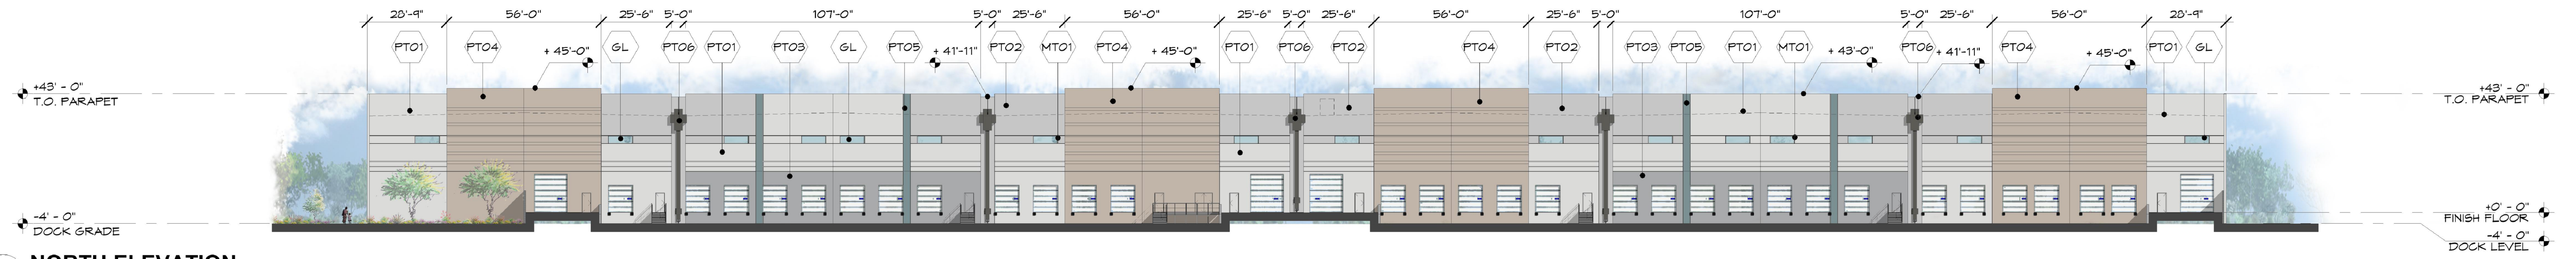

4 NORTH ELEVATION
SCALE: 1" = 30'-0"

MATERIAL FINISH SCHEDULE					
MARK	DESCRIPTION	COLOR / FINISH	MODEL	MANUFACTURER	COMMENTS
CONCRETE					
CCO1	CONCRETE BASE	BOARD FORM CONCRETE			
GLAZING					
GL	INSULATED GLASS	CLEAR GLAZING	--	ARCADIA	
MASONRY					
MU01	8X8X16 STACKED BOND CMU	MOJAVE BROWN	PRECISION	TRENWYTH	
MU02	8X8X16 STACKED BOND CMU	HUNTINGTON GRAY	MESASTONE	ECHELON MASONRY	
METAL					
MT01	ALUMINUM WINDOW FRAME SYSTEM	CLEAR ANODIZED	--	ARCADIA	WINDOW AND DOOR SYSTEMS
MT02	STANDING SEAM METAL PANEL	BLACK ZINC MATTE	--	WESTERN STATES METAL ROOFING	
PAINT					
PT01	PAINTED CONG. TILT PANEL	PORPOISE	DE6373	DUNN EDWARDS	
PT02	PAINTED CONG. TILT PANEL	SILVER POLISH	DE6374	DUNN EDWARDS	
PT03	PAINTED CONG. TILT PANEL	CASTLEROCK	DE6375	DUNN EDWARDS	
PT04	PAINTED CONG. TILT PANEL	ASH GRAY	DEC751	DUNN EDWARDS	
PT05	PAINTED CONG. TILT PANEL	WEATHERED BLUE	DET560	DUNN EDWARDS	
PT06	PAINTED STEEL ELEMENTS	CHARCOAL SKETCH	DET628	DUNN EDWARDS	




BUILDING D
Project No.: 20083
Issue Date: 02/23/2024
Title: COLORED ELEVATIONS
CE-04





1 WEST ENLARGED ELEVATION
SCALE: 1/8" = 1'-0"

BUILDING A

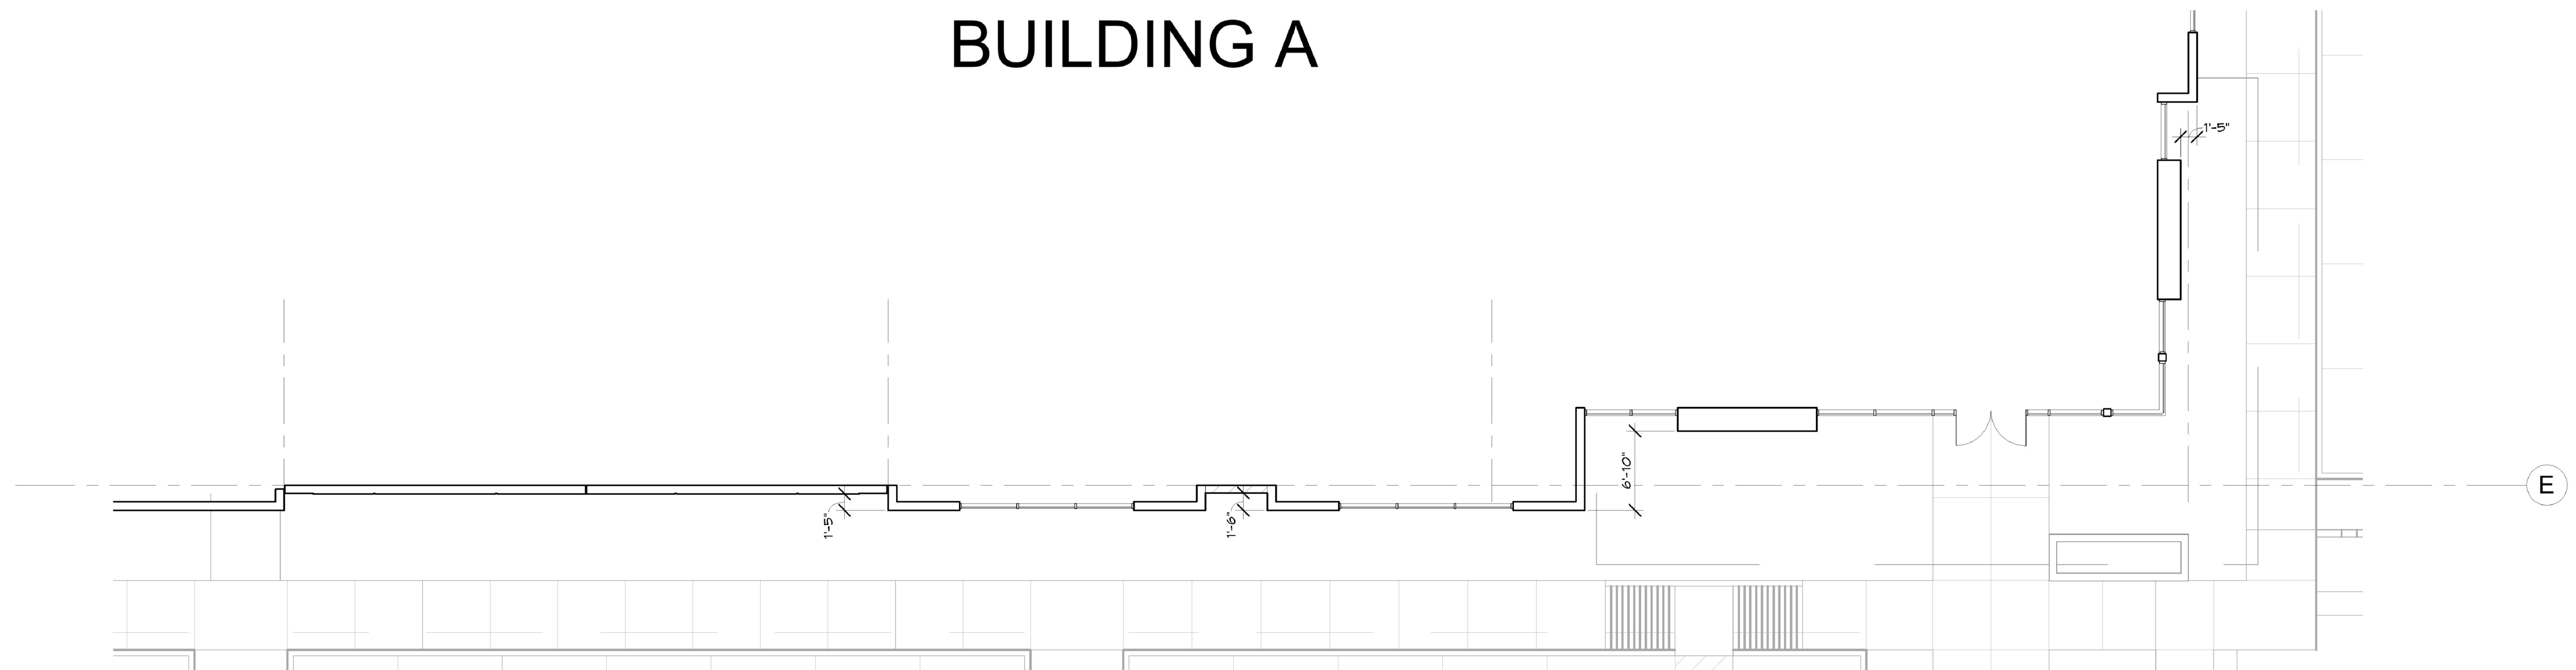

2 TYPICAL ENLARGED CORNER PLAN
SCALE: 1/8" = 1'-0"