


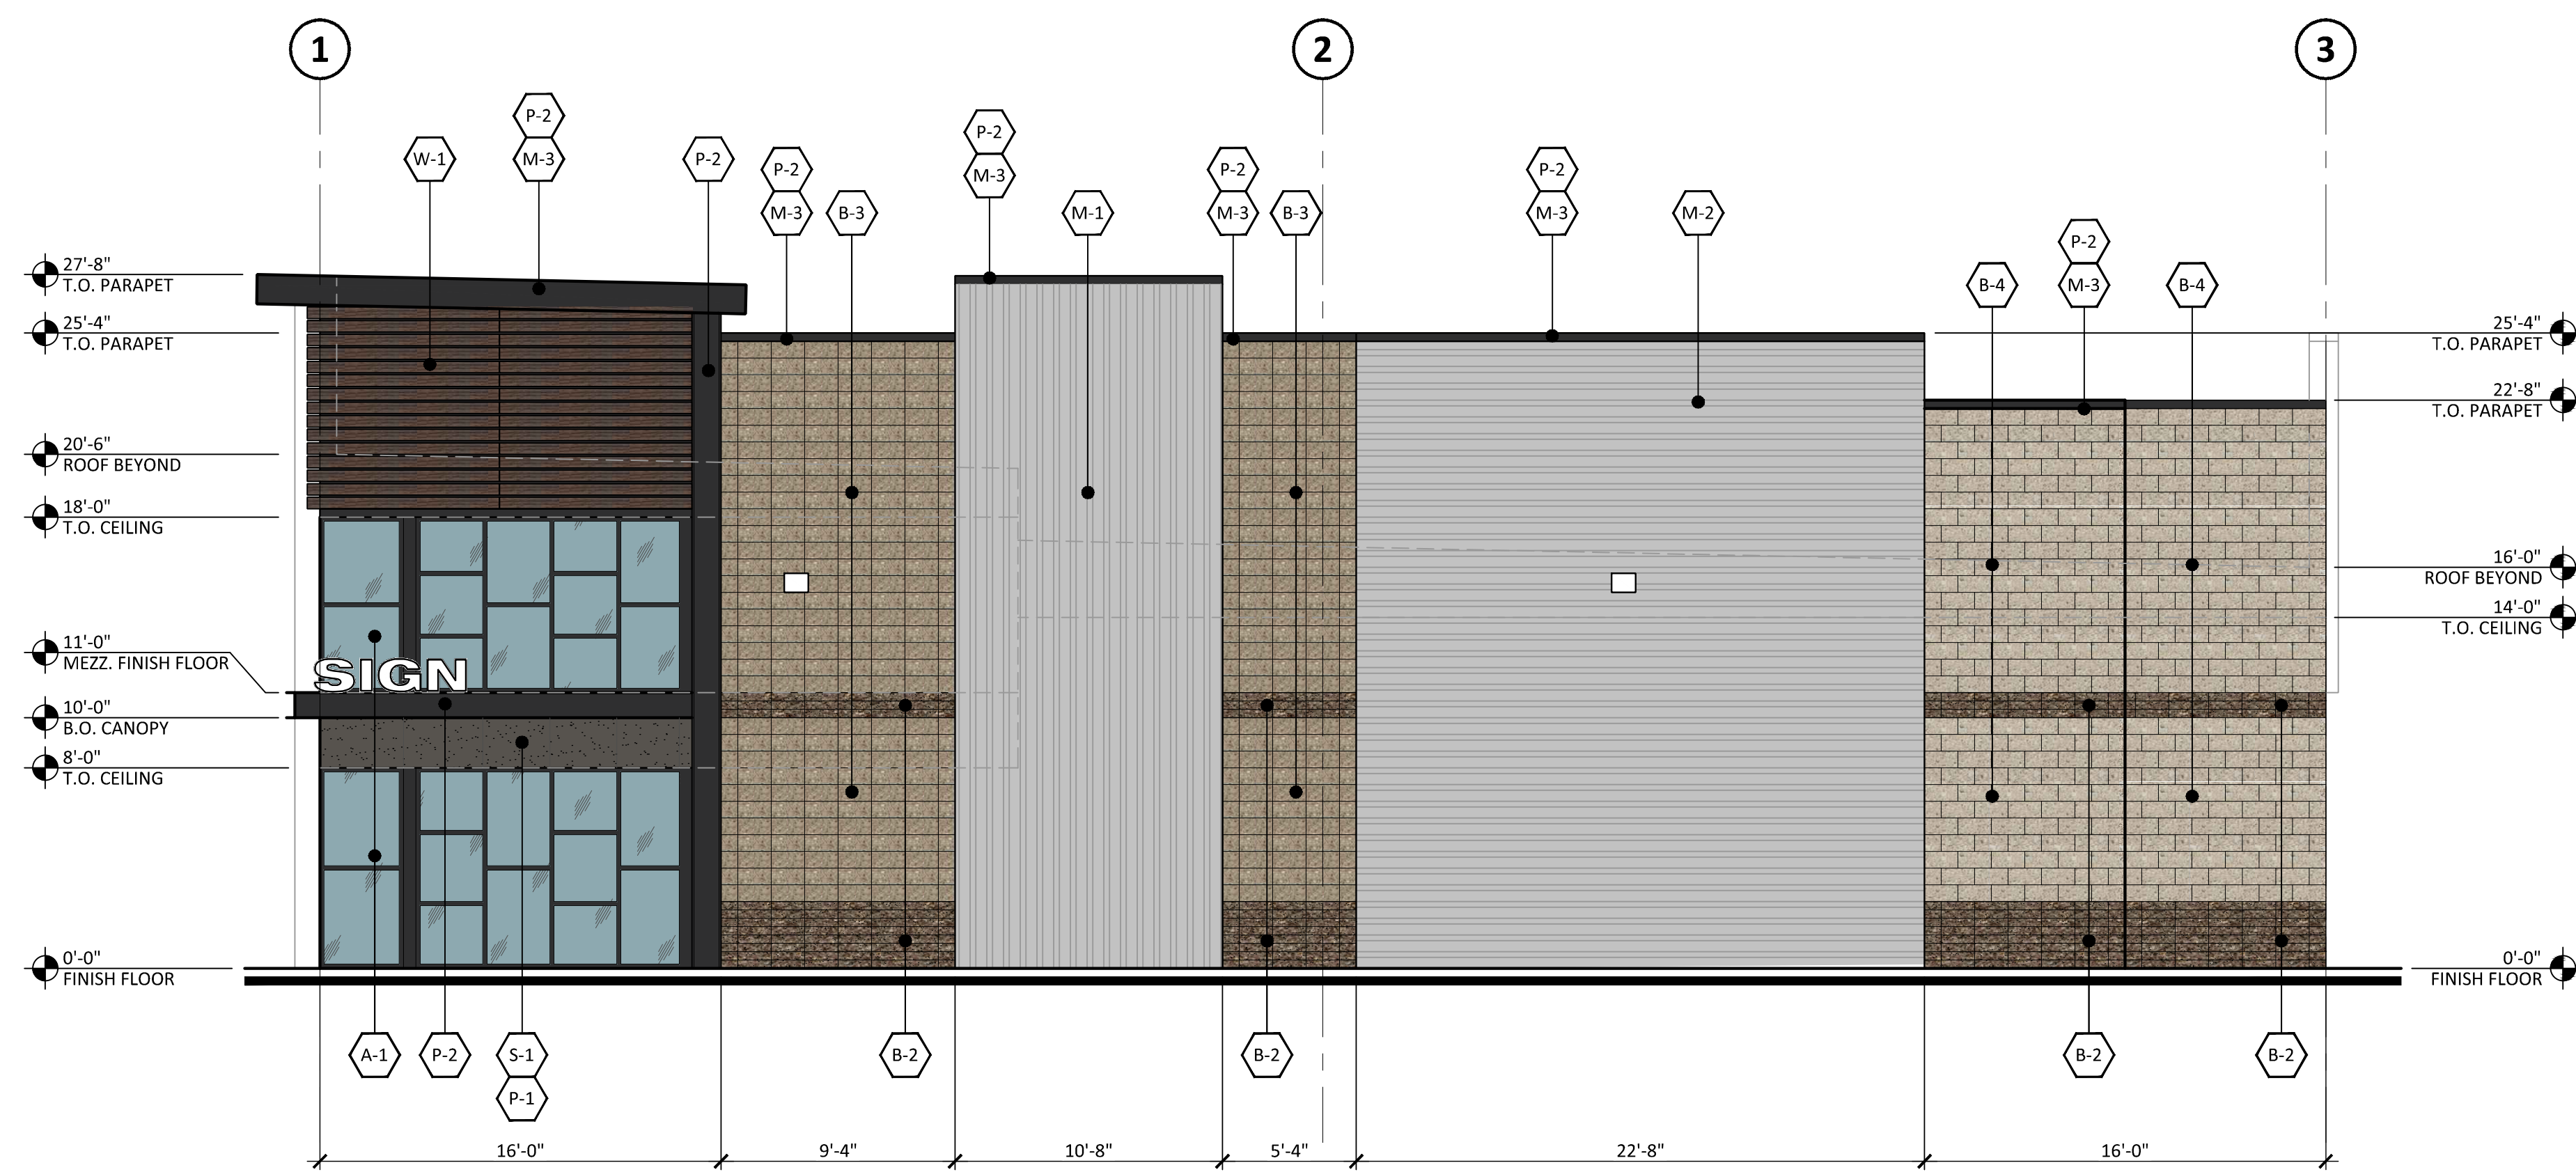

1 WEST ELEVATION (55TH PLACE)
SCALE: 3/16" = 1'-0"



2 NORTH ELEVATION (THOMAS ROAD)
SCALE: 3/16" = 1'-0"


MATERIAL LEGEND

A-1	ANODIZED ALUMINUM STOREFRONT SYSTEM WITH SOLARBAN R100 (2) CLEAR + CLEAR GLASS LOW E EXTERIOR GLAZING MANUF: KAWNEER COLOR: #29 BLACK (AA-M10C21A44)
B-1	4x4x8 GROUND FACE CONCRETE MASONRY UNIT STACK BOND MANUF: ECHELON MASONRY - TRENDSTONE COLOR: PEBBLE BEACH
B-2	4x4x8 TEXTURED CONCRETE MASONRY UNIT STACK BOND MANUF: ECHELON MASONRY - MESASTONE COLOR: BLACK MOUNTAIN
B-3	8x8x16 GROUND FACE CONCRETE MASONRY UNIT STACK BOND MANUF: ECHELON MASONRY - TRENDSTONE COLOR: PEBBLE BEACH
B-4	8x8x16 GROUND FACE CONCRETE MASONRY UNIT RUNNING BOND MANUF: ECHELON MASONRY - TRENDSTONE COLOR: MISSION WHITE
C-1	17-7/8x119-5/16 FAUX CONCRETE BLOCK MANUF: NICHHA FIBER CEMENT COLOR: EMPIREBLOCK CONCRETE SERIES
D-1	ROLL-UP METAL DOOR MANUF: JANUS COLOR: SILHOUETTE GRAY
D-2	MAN DOOR MANUF: SHERWIN WILLIAMS COLOR: (SW 6258) TRICORN BLACK
M-1	PBR PANEL METAL ROOFING (VERTICAL) MANUF: WESTERN STATES METAL ROOFING
M-2	PBR PANEL METAL ROOFING (HORIZONTAL) COLOR: WESTERN STATES METAL ROOFING
M-3	STEEL FRAME / BRAKE METAL
P-1	PAINT MANUF: SHERWIN WILLIAMS COLOR: (SW 7020) BLACK FOX
P-2	PAINT MANUF: SHERWIN WILLIAMS COLOR: (SW 6258) TRICORN BLACK
S-1	SMOOTH SAND SYNTHETIC STUCCO
W-1	WOOD EDGE BOARD MANUF: TREX COLOR: SPICED RUM



BRKA
ARCHITECTS
2333 EAST THOMAS ROAD, PHOENIX, ARIZONA 85016
602-955-3900

PRELIMINARY

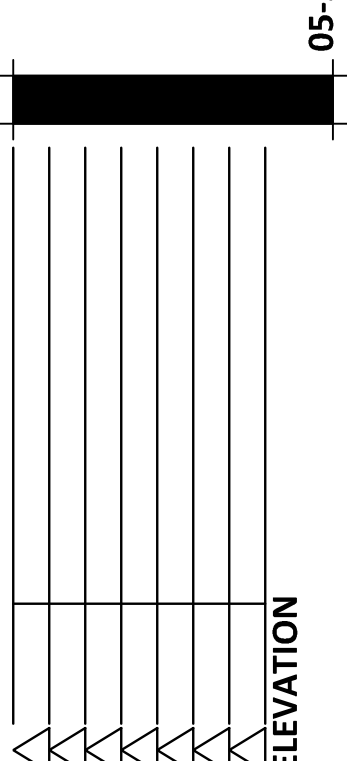


NOTICE OF ALTERNATE BILLING OR PAYMENT CYCLE:
THIS CONTRACT MAY ALLOW THE OWNER TO REQUIRE
THE COMPLETION OF BILLING OR ESTIMATE IN
BILLING CYCLES OF OTHER THAN THIRTY DAYS. THIS
CONTRACT MAY REQUIRE OWNER TO MAKE PAYMENT
FOR THE BILLING CYCLE. THE BILLING CYCLE AFTER
CERTIFICATION AND APPROVAL OF BILLING AND
ESTIMATES. A WRITTEN RECEIPT FOR EACH
BILLING CYCLE APPLICABLE TO THE PROJECT IS
AVAILABLE FROM OWNER OR DESIGNATED AGENT.
NAME:
ADDRESS:
CONTACT NAME:
PHONE:

LOT 7 THOMAS RD
3615 N 55TH PL
MESA, AZ 85215


COPYRIGHT 2021. ALL RIGHTS RESERVED. THIS
DRAWING IS AN INSTRUMENT OF SERVICE. IT IS THE
PROPERTY OF ARKA ARCHITECTS, INC. AND SHALL NOT BE
REPRODUCED, OR REPRODUCED IN ANY MANNER,
WITHOUT WRITTEN PERMISSION OF THE
OWNER OR ARCHITECT.

design by: RH
drawn by: MM
checked by: RH

A4.0
project #: 23250

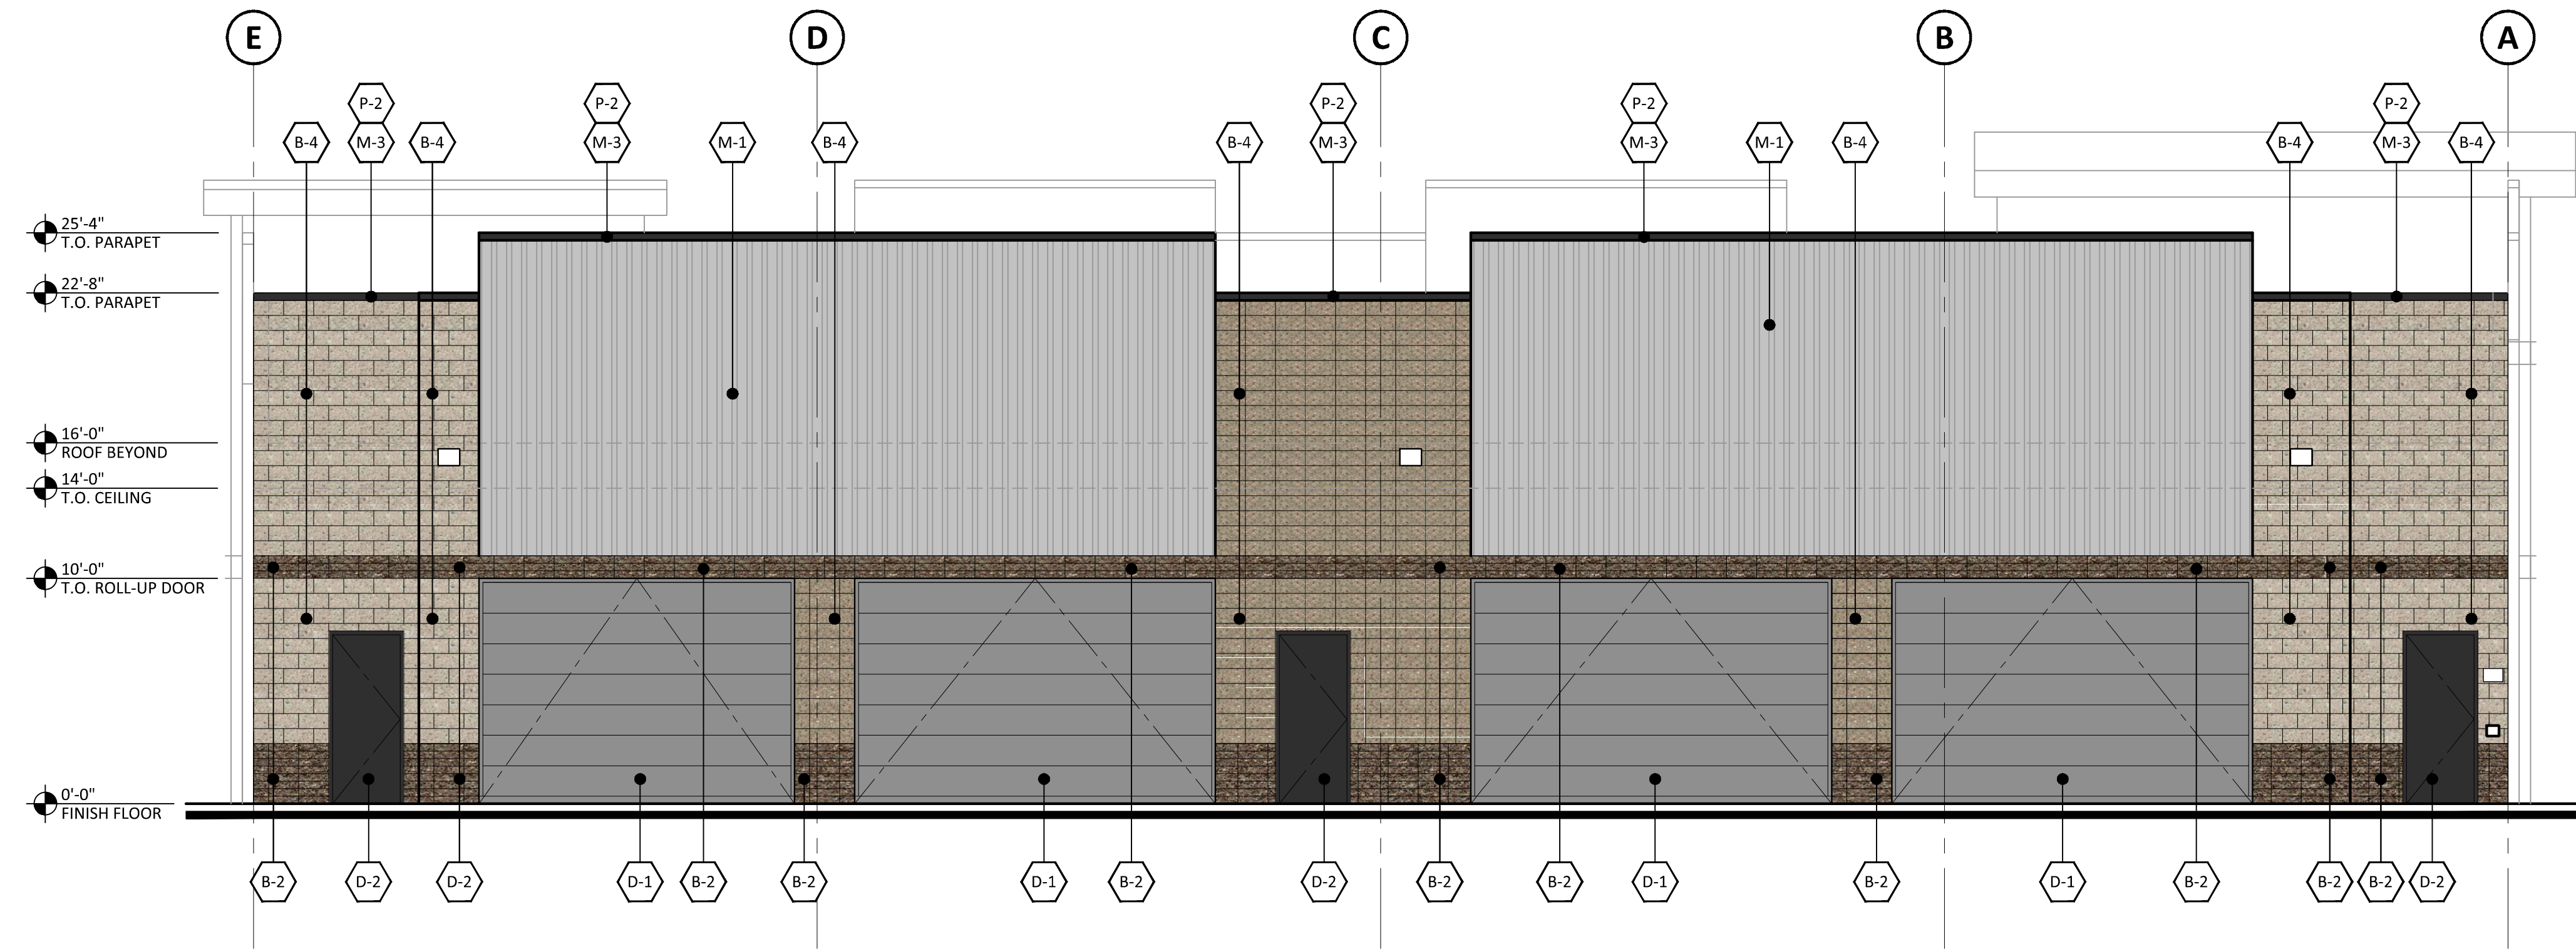

1 EAST ELEVATION
SCALE: 3/16" = 1'-0"

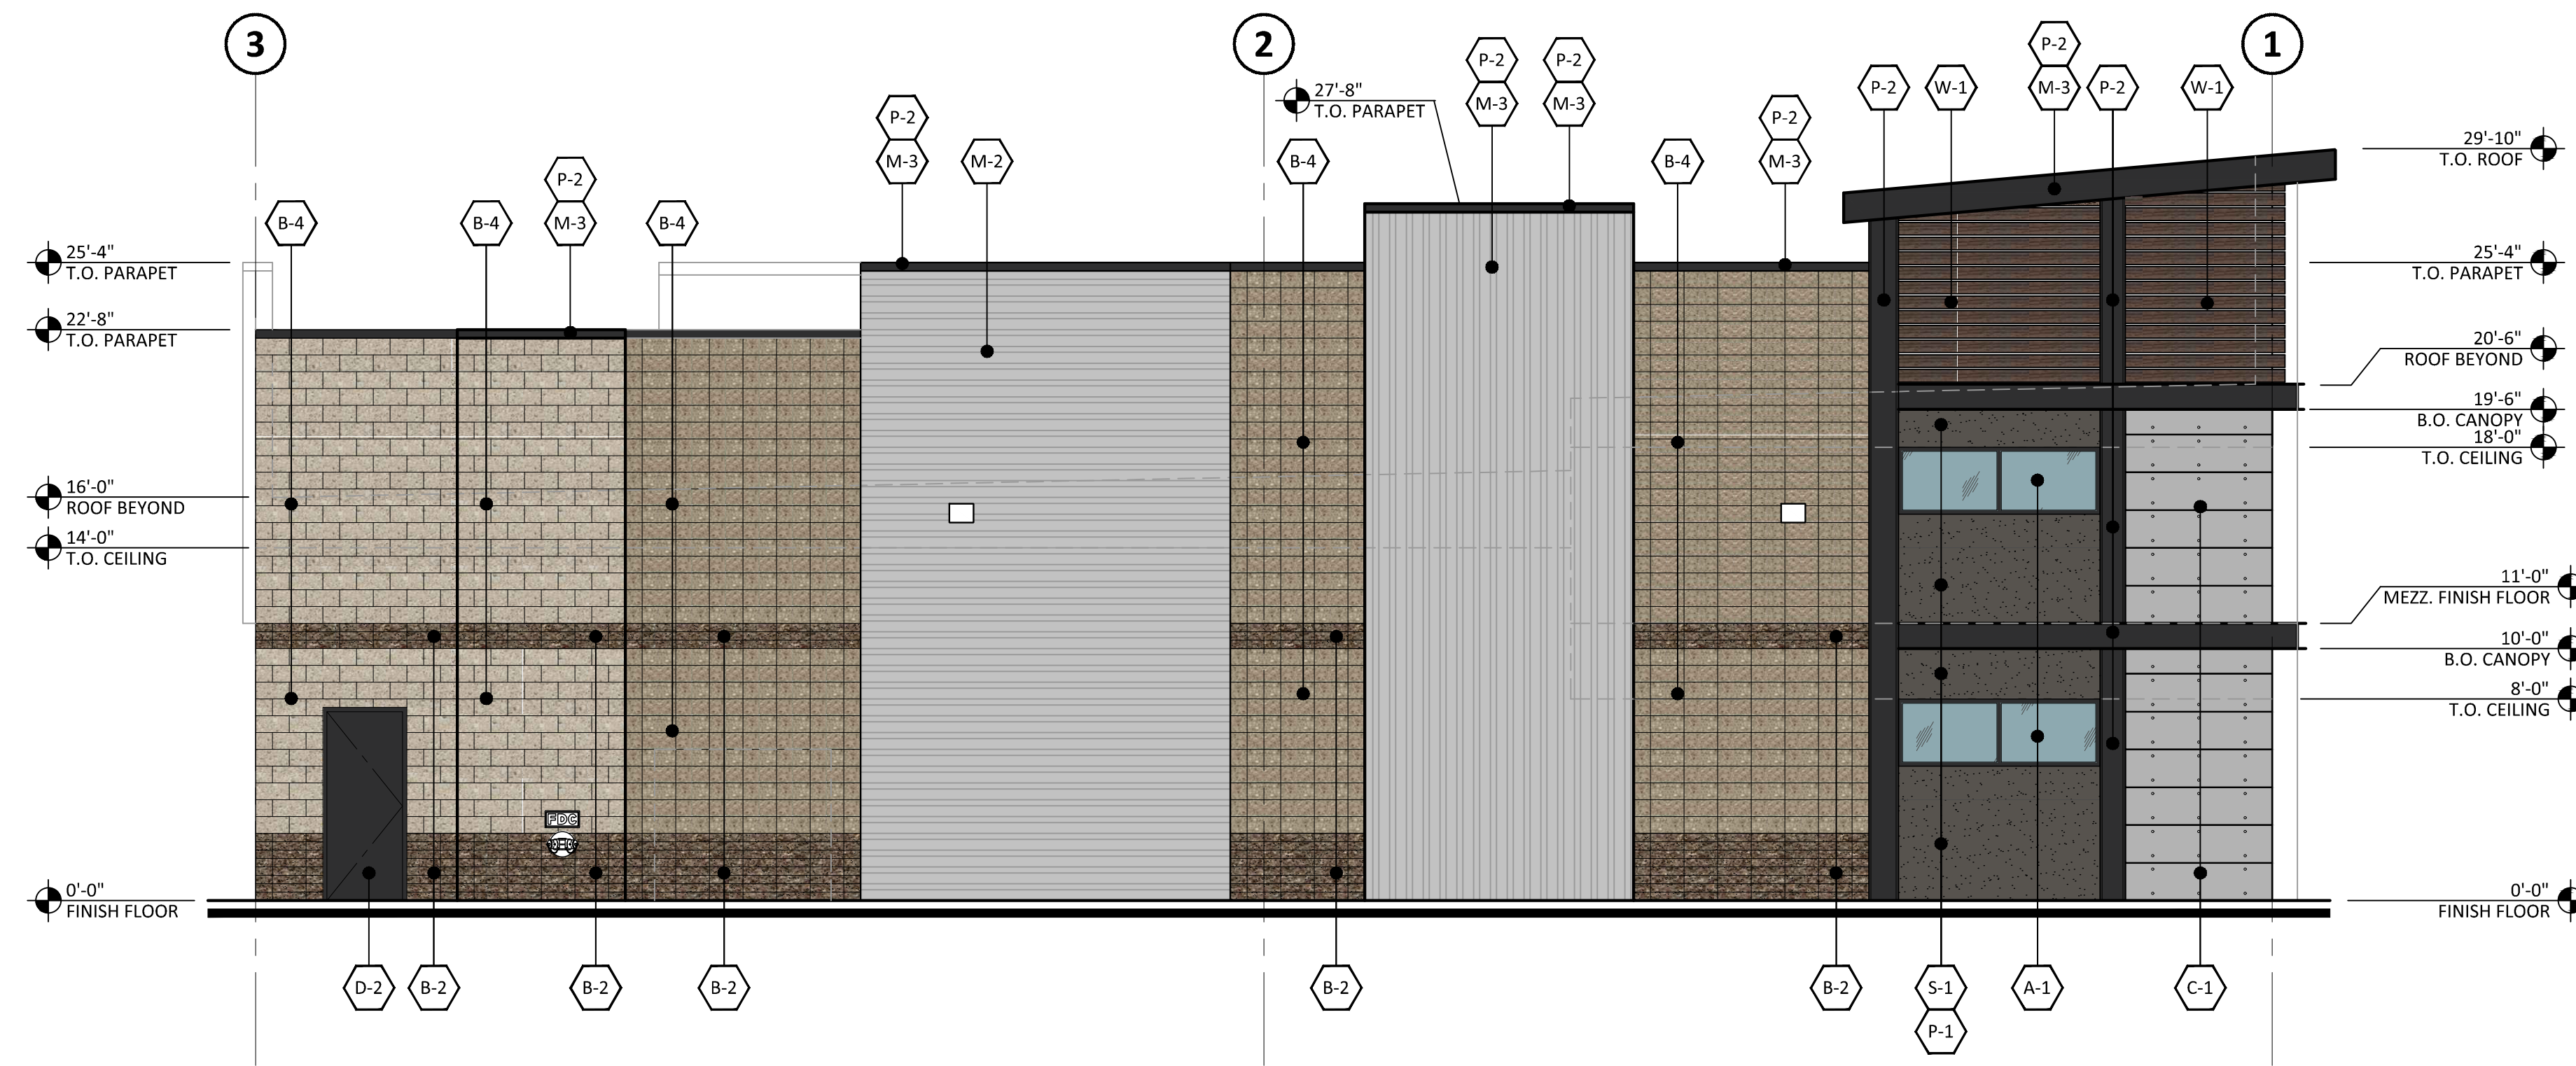

2 SOUTH ELEVATION
SCALE: 3/16" = 1'-0"

MATERIAL LEGEND

A-1	ANODIZED ALUMINUM STOREFRONT SYSTEM WITH SOLARBAN R100 (2) CLEAR + CLEAR GLASS LOW E EXTERIOR GLAZING MANUF: KAWNEER COLOR: #29 BLACK (AA-M10C21A44)
B-1	4x4x8 GROUND FACE CONCRETE MASONRY UNIT STACK BOND MANUF: ECHELON MASONRY - TRENDSTONE COLOR: PEBBLE BEACH
B-2	4x4x8 TEXTURED CONCRETE MASONRY UNIT STACK BOND MANUF: ECHELON MASONRY - MESASTONE COLOR: BLACK MOUNTAIN
B-3	8x8x16 GROUND FACE CONCRETE MASONRY UNIT STACK BOND MANUF: ECHELON MASONRY - TRENDSTONE COLOR: PEBBLE BEACH
B-4	8x8x16 GROUND FACE CONCRETE MASONRY UNIT RUNNING BOND MANUF: ECHELON MASONRY - TRENDSTONE COLOR: MISSION WHITE
C-1	17-7/8x119-5/16 FAUX CONCRETE BLOCK MANUF: NICHHA FIBER CEMENT COLOR: EMPIREBLOCK CONCRETE SERIES
D-1	ROLL-UP METAL DOOR MANUF: JANUS COLOR: SILHOUETTE GRAY
D-2	MAN DOOR MANUF: SHERWIN WILLIAMS COLOR: (SW 6258) TRICORN BLACK
M-1	PBR PANEL METAL ROOFING (VERTICAL) MANUF: WESTERN STATES METAL ROOFING
M-2	PBR PANEL METAL ROOFING (HORIZONTAL) COLOR: WESTERN STATES METAL ROOFING
M-3	STEEL FRAME / BRAKE METAL
P-1	PAINT MANUF: SHERWIN WILLIAMS COLOR: (SW 7020) BLACK FOX
P-2	PAINT MANUF: SHERWIN WILLIAMS COLOR: (SW 6258) TRICORN BLACK
S-1	SMOOTH SAND SYNTHETIC STUCCO
W-1	WOOD EDGE BOARD MANUF: TREX COLOR: SPICED RUM

IRKKA
ARCHITECTS
2333 EAST THOMAS ROAD, PHOENIX, ARIZONA 85016
602-955-3900
05-28-2024
ELEVATION

NOTICE OF ALTERNATE BILLING OR PAYMENT CYCLE: THIS CONTRACT MAY ALLOW THE OWNER TO REQUIRE THE SUBMISSION OF BILLING OR ESTIMATES IN BILLING CYCLES OTHER THAN THIRTY DAYS. THIS CONTRACT MAY REQUIRE OWNERS TO MAKE PAYMENT TO THE SUBMITTER OF ALL INVOICES. CERTIFICATION AND APPROVAL OF BILLING AND ESTIMATES: A WRITTEN DISCLOSURE SPECIFIES BILLING CYCLE APPLICABLE TO THE PROJECT IS AVAILABLE FROM OWNER OR DESIGNATED AGENT.

LOT 7 THOMAS RD
3615 N 55TH PL
MESA, AZ 85215