


## WEST ELEVATION

SCALE: 1/4" = 1'-0"

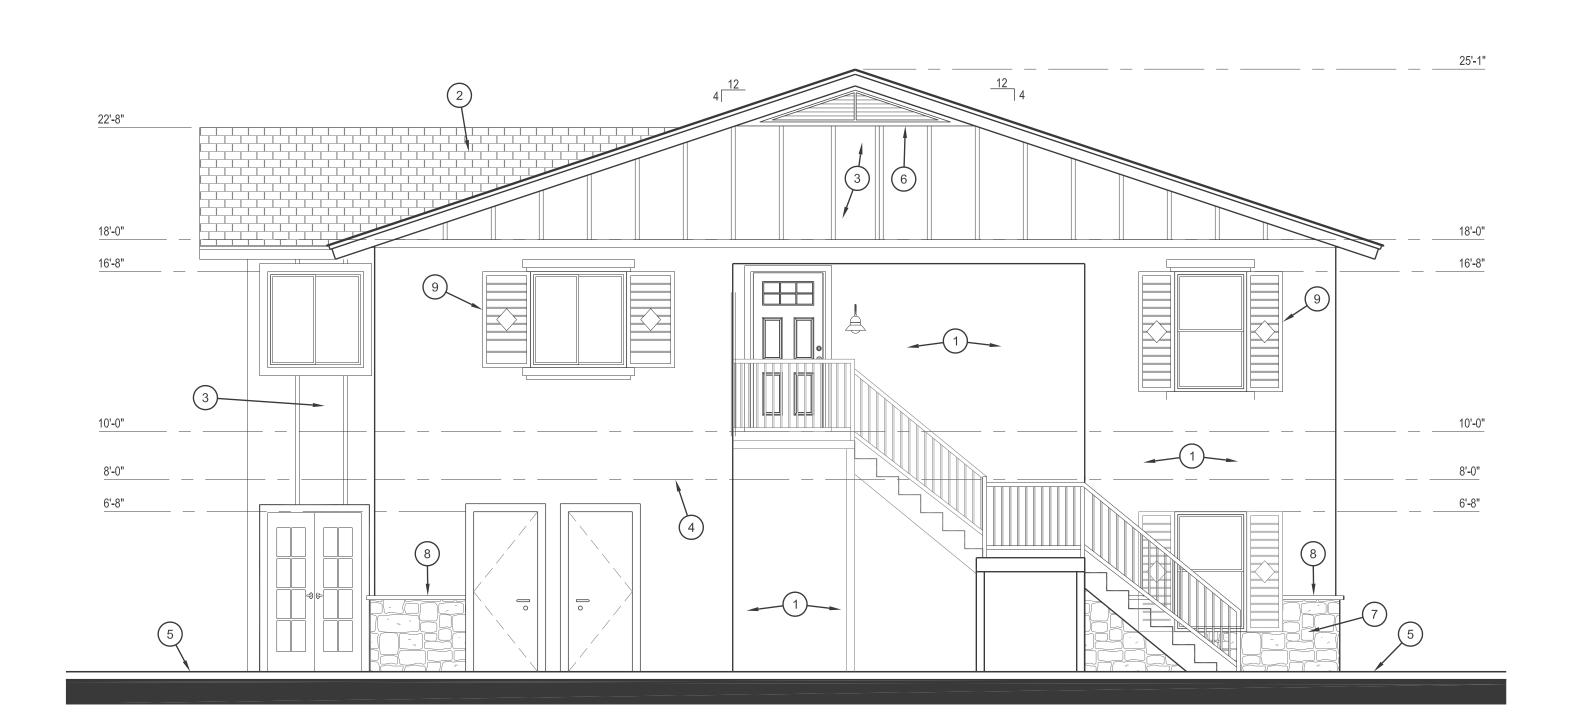

- PLAN KEY NOTES

- 1 EXTERIOR FINISH TO BE 3/8" SUN-KOTE STUCCO FINISH, ICC # ESR-2729
- 2 ROOF ASPHALT SHINGLES, ICC # ESR-1717
- BOARD & BATTEN SIDING W/ 30# FELT ON UNDERSIDE, ICC # ESR -
- 4 LINE OF TOP OF PLATE / CEILING HEIGHT
- PROVIDE GRADE WITH A FALL OF 6" WITHIN 10'
- 6 TRIANGLE GABLE END LOUVER VENT
- STONE VENEER, ICC # ESR-1215
- 8 2" WIDE X 2" DEEP FOAM ACCENT POP OUT TRIM
- 9 FIXED WINDOW SHUTTER
- 10 4" WIDE X 2" DEEP FOAM ACCENT WINDOW POP OUT TRIM



COPYRIGHT

ANY DISCREPANCIES IN THE PLANS AND SPECIFICATIONS SHALL BE BROUGHT TO THE ARCHITECT'S ATTENTION PRIOR TO CONSTRUCTION. THERE SHALL BE NO DEVIATION FROM THESE PLANS OR ACCOMPANYING SPECIFICATIONS WITHOUT WRITTEN CONSENT OF THE ARCHITECT / DESIGNER

ALL DESIGNS, PLANS, AND SPECIFICATIONS ARE, AND SHALL ALWAYS REMAIN THE PROPERTY OF A&E DESIGN GROUP, LLC. AND MAY ONLY BE USED WITH THEIR WRITTEN PERMISSION

COPIES OF THE INFORMATION PROVIDED ON THESE DOCUMENTS IS FORBIDDEN UNLESS PERMITTED BY A&E DESIGN GROUP, LLC. THESE DOCUMENTS ARE COPYRIGHTED INTERNATIONALLY AND UNAUTHORIZED USE OF THESE DOCUMENTS IS FORBIDDEN.

P.O. BOX 31151 MESA, AZ 85275 www.aedesigngroup.co



1025 S BUTTE AVE. I TEMPE, AZ 85281 480.201.3535 daniel@cifuentesstudio.com



## ARCH'L ABBREVATIONS

T.O. PARAPET TOP OF PARAPET

T.O. ROOF TOP OF ROOF STRUCTURE

B.O. ROOF - BOTTOM OF ROOF STRUCTURE

T.O. TOWER TOP OF TOWER STRUCTURE

T.O. CEILING TOP OF CEILING

ABOVE FINISH FLOOR


T.O. WINDOW

TOP OF WINDOW SILL

- TOP OF DOOR JAMB

- FINISH FLOOR AT UPPER LEVEL

**CITY STAMP APPROVAL** 

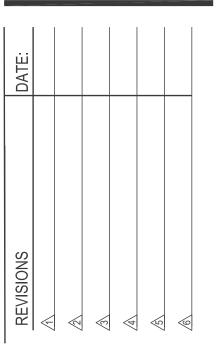

DRAWN: C. Dominguez
REVIEWED: D. Cifuentes
OTHER: —

PROJECT NUMBER 2508

SHEET NUMBER


**ELEVATIONS** 

**A40** 

PLOT DATE: 4.21.2025

2 SOUTH ELEVATION

SCALE: 1/4" = 1'-0"

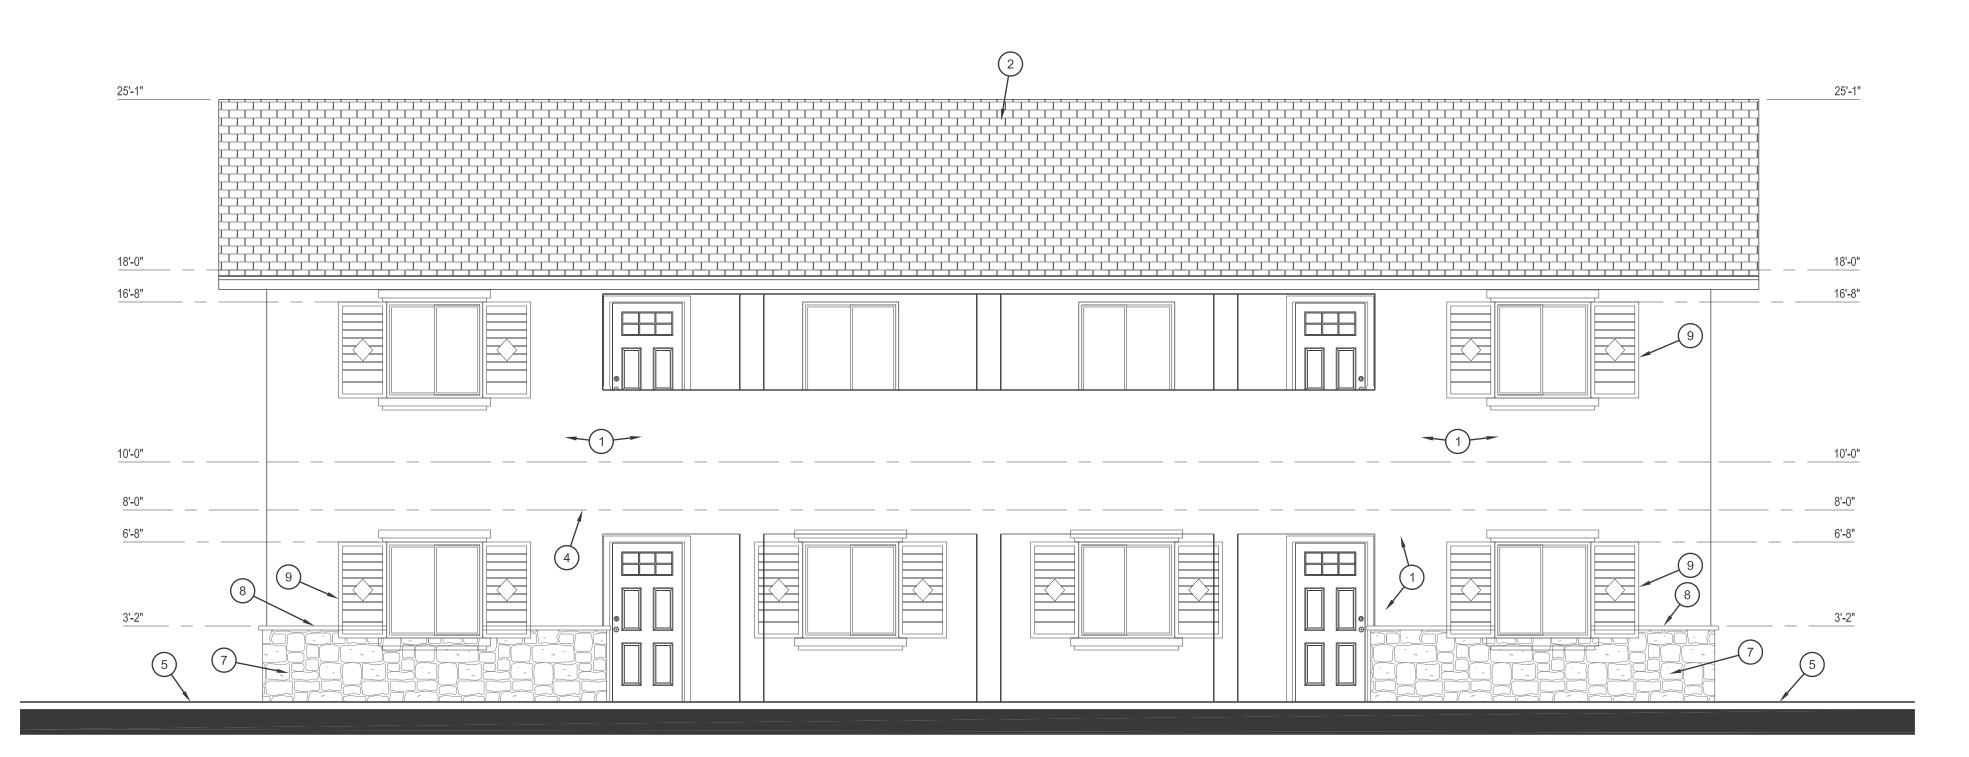

## EAST ELEVATION

SCALE: 1/4" = 1'-0"



SCALE: 1/4" = 1'-0"

# - PLAN KEY NOTES

- 1 EXTERIOR FINISH TO BE 3/8" SUN-KOTE STUCCO FINISH, ICC # ESR-2729
- 2 ROOF ASPHALT SHINGLES, ICC # ESR-1717
- BOARD & BATTEN SIDING W/ 30# FELT ON UNDERSIDE, ICC # ESR -
- 4 LINE OF TOP OF PLATE / CEILING HEIGHT
  - PROVIDE GRADE WITH A FALL OF 6" WITHIN 10'
- TRIANGLE GABLE END LOUVER VENT
- STONE VENEER, ICC # ESR-1215
- 8 2" WIDE X 2" DEEP FOAM ACCENT POP OUT TRIM
- 9 FIXED WINDOW SHUTTER
- 10 4" WIDE X 2" DEEP FOAM ACCENT WINDOW POP OUT TRIM



COPYRIGHT

ANY DISCREPANCIES IN THE PLANS AND SPECIFICATIONS SHALL BE BROUGHT TO THE ARCHITECT'S ATTENTION PRIOR TO CONSTRUCTION. THERE SHALL BE NO DEVIATION FROM THESE PLANS OR ACCOMPANYING SPECIFICATIONS WITHOUT WRITTEN CONSENT OF THE ARCHITECT / DESIGNER

ALL DESIGNS, PLANS, AND SPECIFICATIONS ARE, AND SHALL ALWAYS REMAIN THE PROPERTY OF A&E DESIGN GROUP, LLC. AND MAY ONLY BE USED WITH THEIR WRITTEN PERMISSION

COPIES OF THE INFORMATION PROVIDED ON THESE DOCUMENTS IS FORBIDDEN UNLESS PERMITTED BY A&E DESIGN GROUP, LLC. THESE DOCUMENTS ARE COPYRIGHTED INTERNATIONALLY AND UNAUTHORIZED USE OF THESE DOCUMENTS IS FORBIDDEN.

P.O. BOX 31151 MESA, AZ 85275 www.aedesigngroup.co



1025 S BUTTE AVE. I TEMPE, AZ 85281 480.201.3535 daniel@cifuentesstudio.com



### ARCH'L ABBREVATIONS

T.O. PARAPET TOP OF PARAPET

T.O. ROOF TOP OF ROOF STRUCTURE

B.O. ROOF BOTTOM OF ROOF STRUCTURE

T.O. TOWER TOP OF TOWER STRUCTURE


T.O. CEILING TOP OF CEILING

ABOVE FINISH FLOOR

T.O. WINDOW

- TOP OF DOOR JAMB

- FINISH FLOOR AT UPPER LEVEL

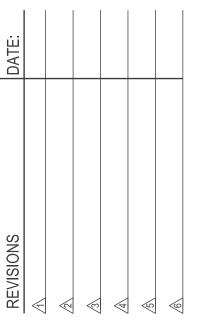

DRAWN: C. Dominguez
REVIEWED: D. Cifuentes
OTHER: —

PROJECT NUMBER 2508

SHEET NUMBER **ELEVATIONS** 

**A41** 

PLOT DATE: 4.21.2025

**CITY STAMP APPROVAL** 

2 NORTH ELEVATION